

01 SITE PLAN  
101 1:200@A3

GENERAL NOTES

3D PERSPECTIVES ARE ARTISTIC IMPRESSIONS ONLY

PLANTING IMAGES REPRESENT MATURE PLANTS AND ARE NOT INDICATIVE OF SIZE AT INSTALLATION

ALL DIMENSIONS SUBJECT TO SITE MEASURE

BOUTIQUE

DESIGN | LANDSCAPES | POOLS

9 WANDEEN ST  
CLAREVILLE

DRAWN  
PAUL SMITH

SCALE  
1:100 @ A1

DATE  
23/08/20

CONSTRUCTION SET

DRAWING NO.  
0006-101



REVISION  
02



MUTUAL STUDIO

179 Stock Rd Palmyra  
Western Australia 6157  
telephone +61 400 925 097  
paul-alexander@live.com



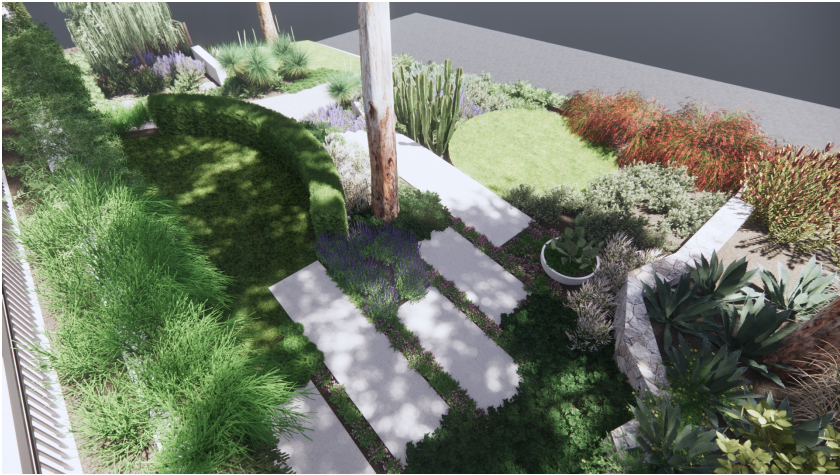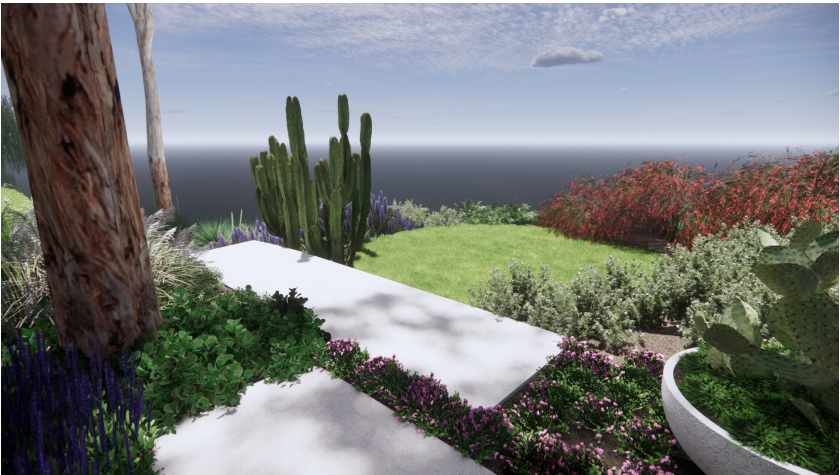

GENERAL NOTES

3D PERSPECTIVES ARE ARTISTIC  
IMPRESSIONS ONLY

PLANTING IMAGES REPRESENT  
MATURE PLANTS AND ARE NOT  
INDICATIVE OF SIZE AT  
INSTALLATION

ALL DIMENSIONS SUBJECT TO  
SITE MEASURE

BOUTIQUE  
DESIGN | LANDSCAPES | POOLS

9 WANDEEN ST  
CLAREVILLE

DRAWN  
PAUL SMITH

SCALE  
1:100 @ A1  
DATE  
23/08/20

CONSTRUCTION SET

DRAWING NO.  
0006-102

REVISION  
02



MUTUAL STUDIO

179 Stock Rd Palmyra  
Western Australia 6157  
telephone +61 400 925 097  
paul-alexander@live.com




GENERAL NOTES

3D PERSPECTIVES ARE ARTISTIC IMPRESSIONS ONLY

PLANTING IMAGES REPRESENT MATURE PLANTS AND ARE NOT INDICATIVE OF SIZE AT INSTALLATION

ALL DIMENSIONS SUBJECT TO SITE MEASURE

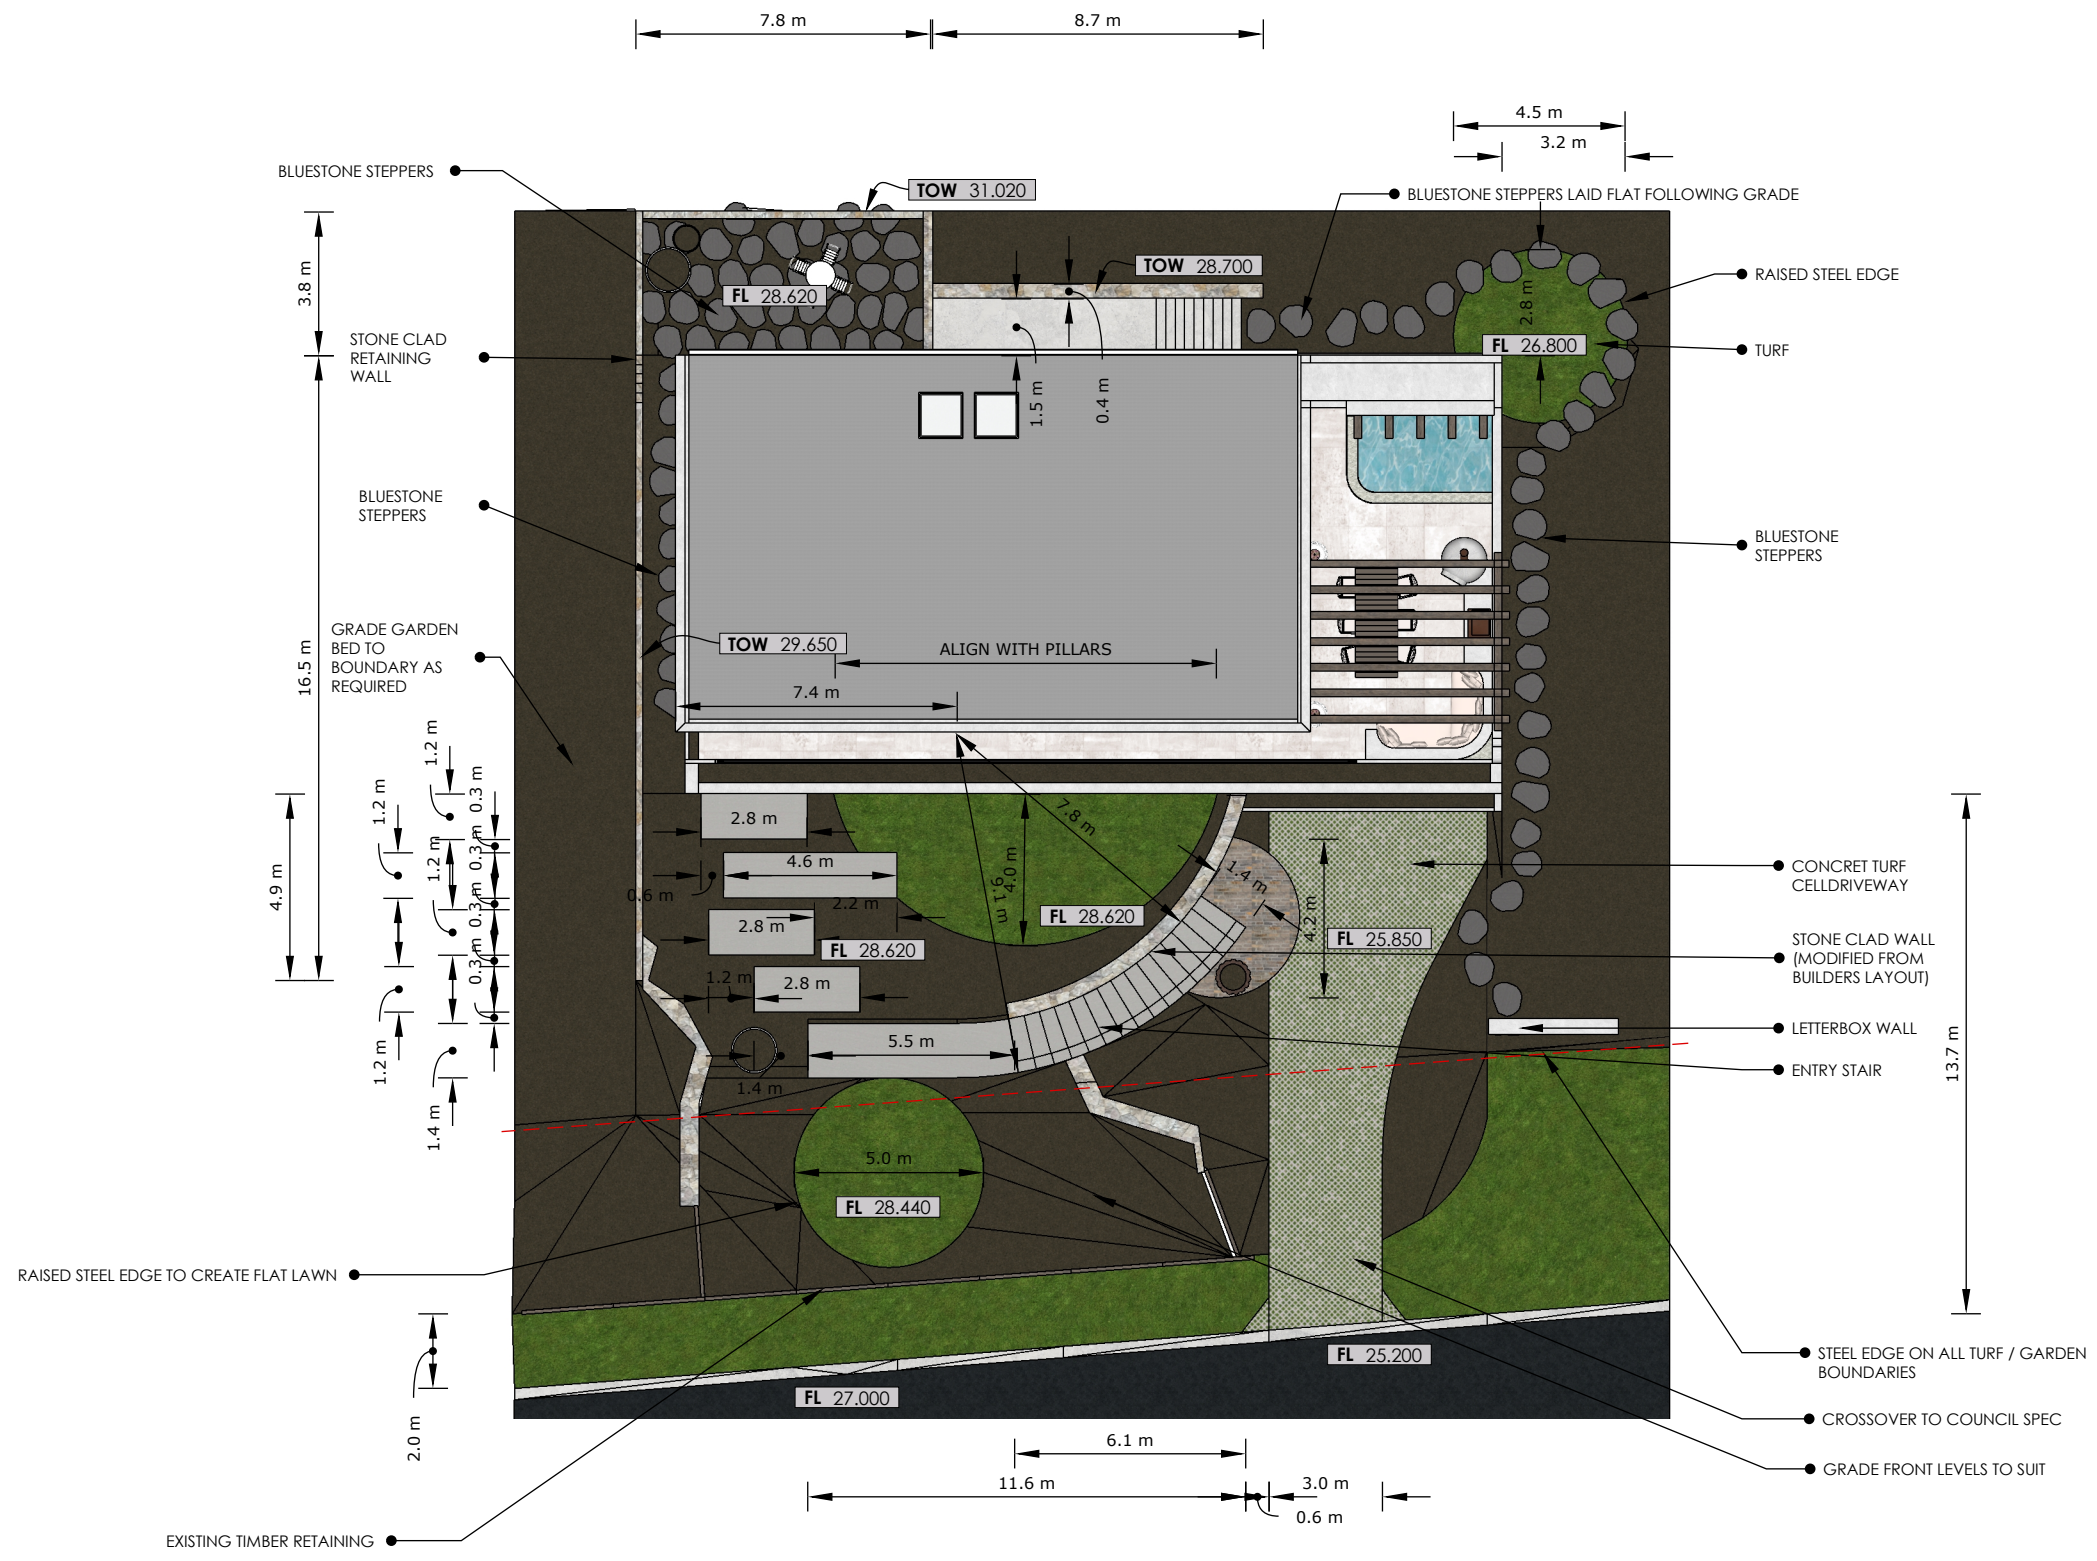

01 SETOUT PLAN  
103 1:200@A3

BOUTIQUE  
DESIGN | LANDSCAPES | POOLS

9 WANDEEN ST  
CLAREVILLE

DRAWN  
PAUL SMITH

SCALE  
1:100 @ A1

DATE  
23/08/20

CONSTRUCTION SET

DRAWING NO.  
0006-103

REVISION  
02



MUTUAL STUDIO

179 Stock Rd Palmyra  
Western Australia 6157  
telephone +61 400 925 097  
paul-alexander@live.com



GENERAL NOTES

3D PERSPECTIVES ARE ARTISTIC IMPRESSIONS ONLY

PLANTING IMAGES REPRESENT MATURE PLANTS AND ARE NOT INDICATIVE OF SIZE AT INSTALLATION

ALL DIMENSIONS SUBJECT TO SITE MEASURE



01  
104

NORTHERN ELEVATION

1:100@A3

BOUTIQUE

DESIGN | LANDSCAPES | POOLS

9 WANDEEN ST  
CLAREVILLE

DRAWN  
PAUL SMITH

SCALE  
1:100 @ A1  
DATE  
23/08/20

CONSTRUCTION SET

DRAWING NO.  
0006-104

REVISION  
02



MUTUAL STUDIO

179 Stock Rd Palmyra  
Western Australia 6157  
telephone +61 400 925 097  
paul-alexander@live.com




GENERAL NOTES

3D PERSPECTIVES ARE ARTISTIC IMPRESSIONS ONLY

PLANTING IMAGES REPRESENT MATURE PLANTS AND ARE NOT INDICATIVE OF SIZE AT INSTALLATION

ALL DIMENSIONS SUBJECT TO SITE MEASURE

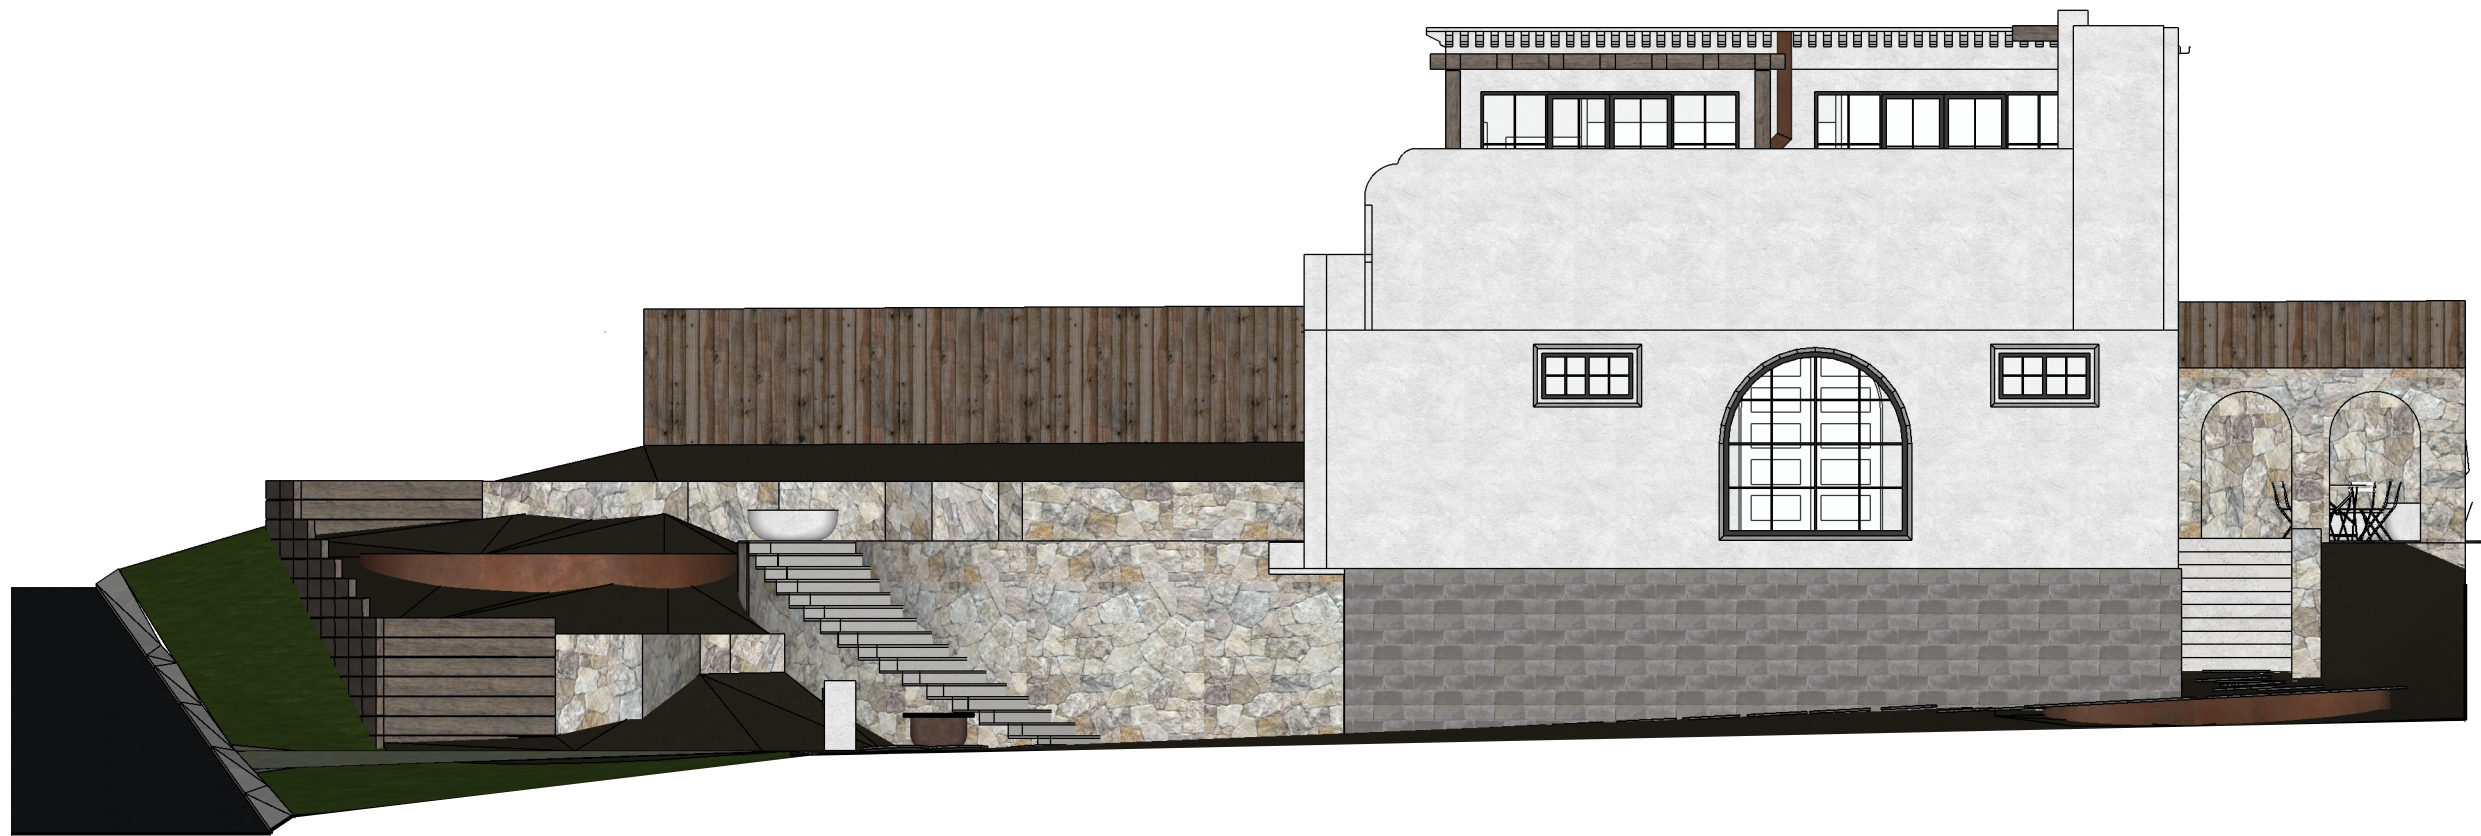

01  
105

WESTERN ELEVATION

1:100@A3

BOUTIQUE

DESIGN | LANDSCAPES | POOLS

9 WANDEEN ST  
CLAREVILLE

DRAWN  
PAUL SMITH

SCALE  
1:100 @ A1  
DATE  
23/08/20

CONSTRUCTION SET

DRAWING NO.  
0006-105

REVISION  
02



MUTUAL STUDIO

179 Stock Rd Palmyra  
Western Australia 6157  
telephone +61 400 925 097  
paul-alexander@live.com



GENERAL NOTES

3D PERSPECTIVES ARE ARTISTIC IMPRESSIONS ONLY

PLANTING IMAGES REPRESENT MATURE PLANTS AND ARE NOT INDICATIVE OF SIZE AT INSTALLATION

ALL DIMENSIONS SUBJECT TO SITE MEASURE

BOUTIQUE

DESIGN | LANDSCAPES | POOLS

9 WANDEEN ST  
CLAREVILLE


DRAWN  
PAUL SMITH

SCALE  
1:100 @ A1  
DATE  
23/08/20

CONSTRUCTION SET

DRAWING NO.  
0006-106

REVISION  
02

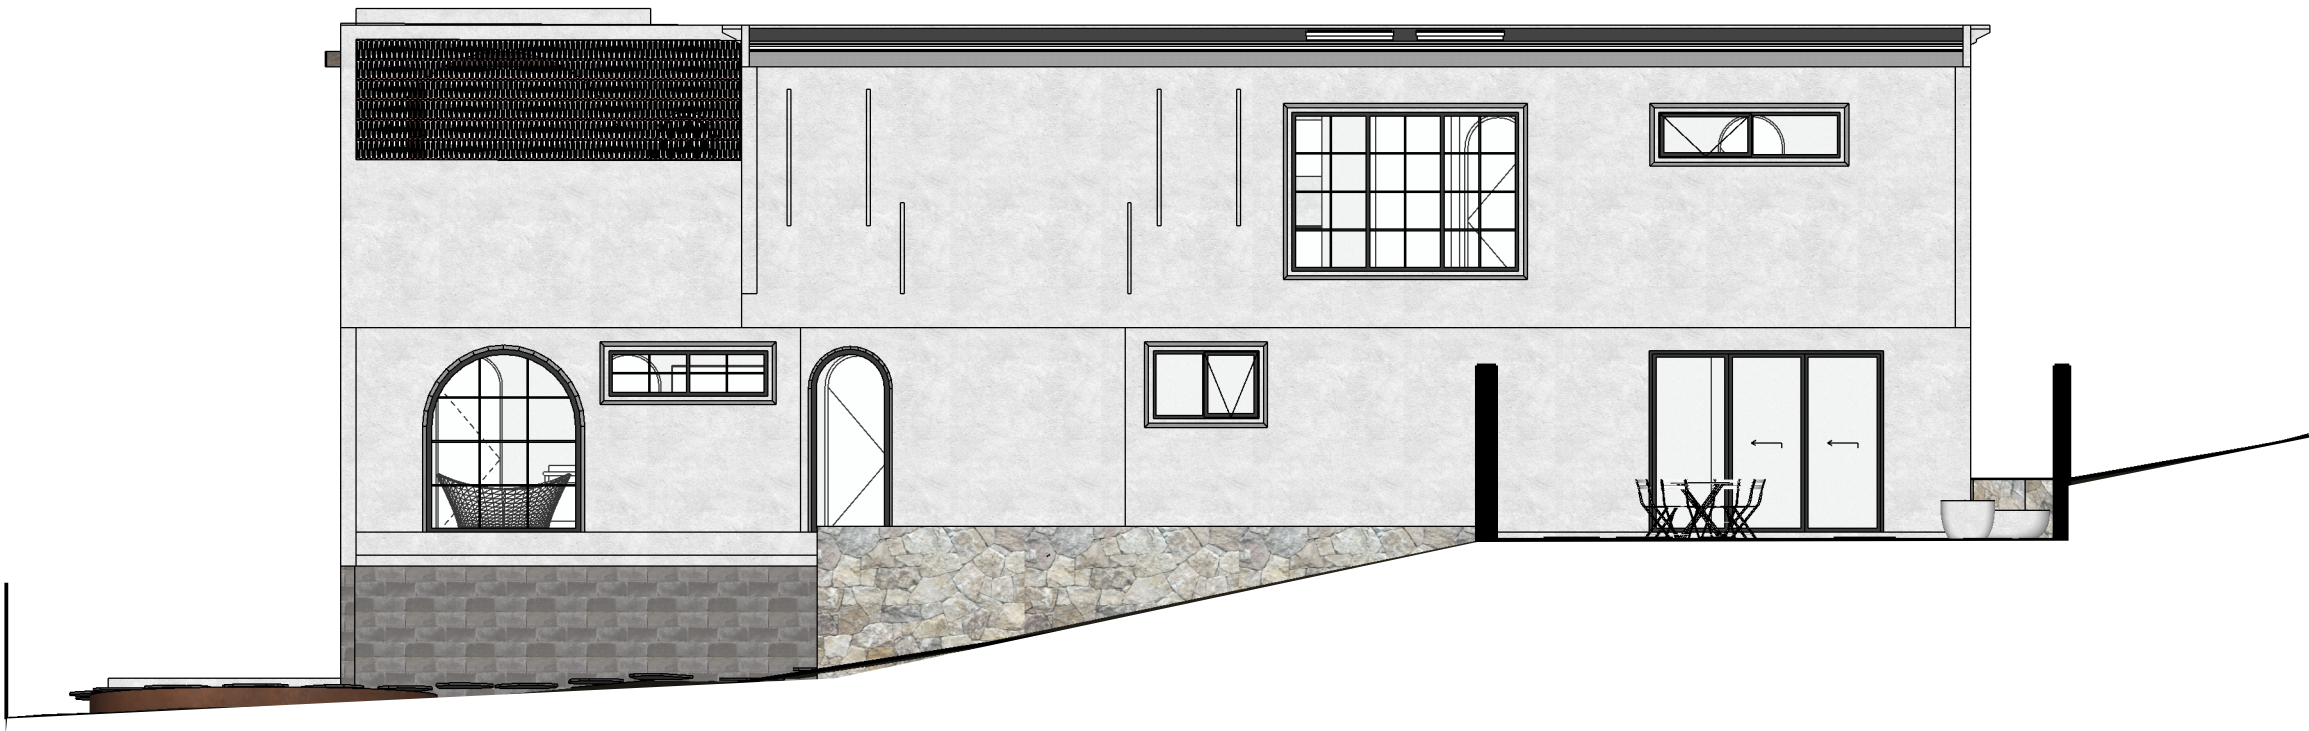

01  
106 SOUTHERN ELEVATION  
1:100@A3



GENERAL NOTES

3D PERSPECTIVES ARE ARTISTIC  
IMPRESSIONS ONLY

PLANTING IMAGES REPRESENT  
MATURE PLANTS AND ARE NOT  
INDICATIVE OF SIZE AT  
INSTALLATION

ALL DIMENSIONS SUBJECT TO  
SITE MEASURE

BOUTIQUE

DESIGN | LANDSCAPES | POOLS

9 WANDEEN ST  
CLAREVILLE

DRAWN  
PAUL SMITH


SCALE  
1:100 @ A1

DATE  
23/08/20

CONSTRUCTION SET

DRAWING NO.  
0006-107

REVISION  
02

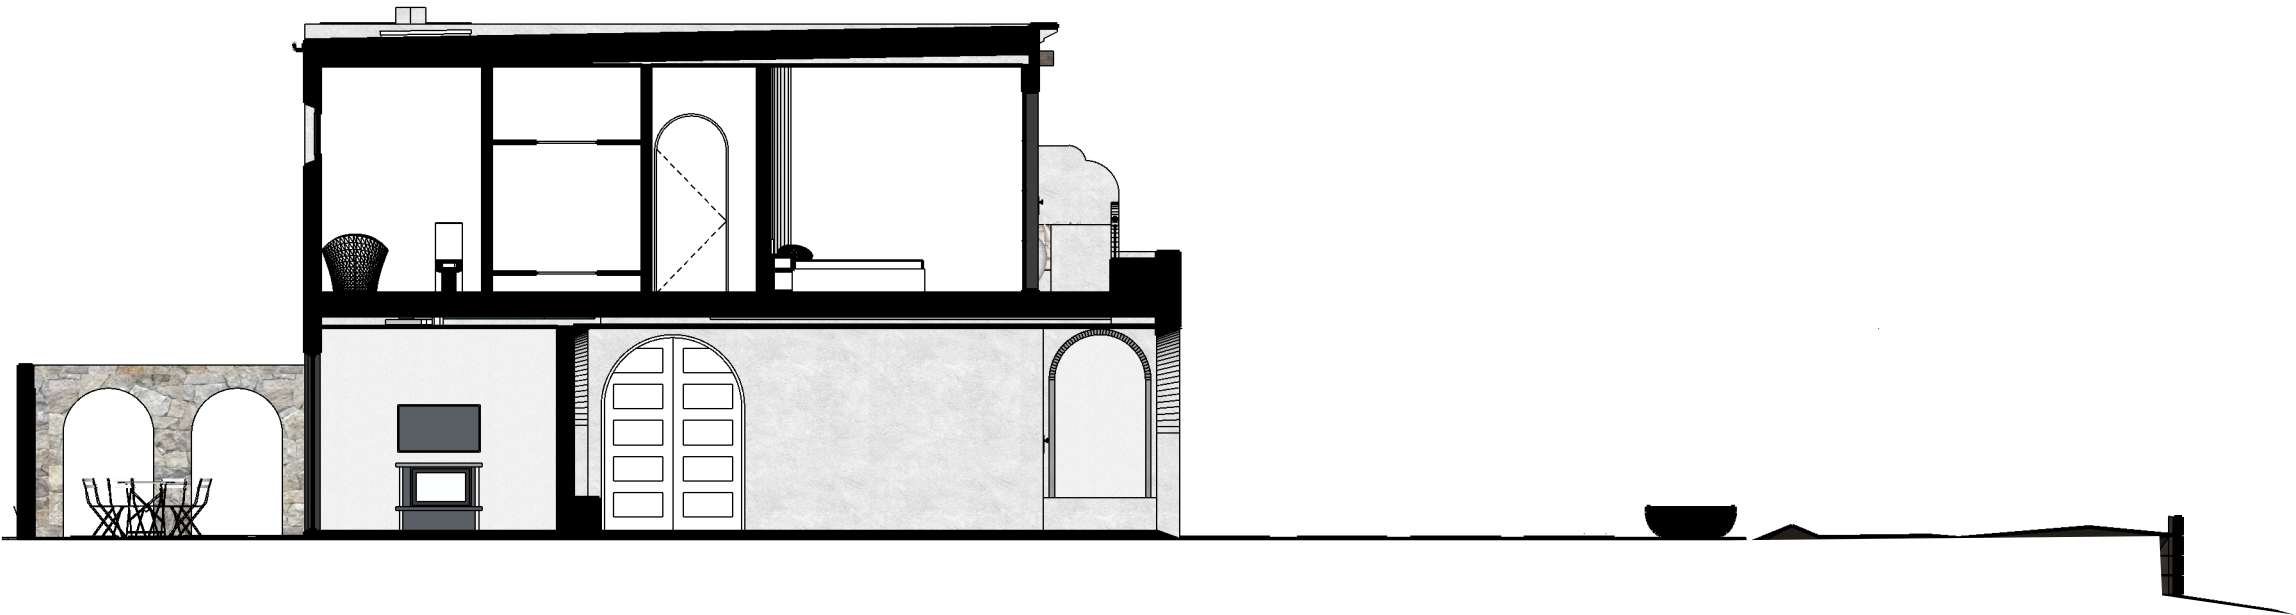

01 EASTERN SECTIONAL ELEVATION  
107 1:100@A3




GENERAL NOTES


3D PERSPECTIVES ARE ARTISTIC IMPRESSIONS ONLY

PLANTING IMAGES REPRESENT MATURE PLANTS AND ARE NOT INDICATIVE OF SIZE AT INSTALLATION

ALL DIMENSIONS SUBJECT TO SITE MEASURE


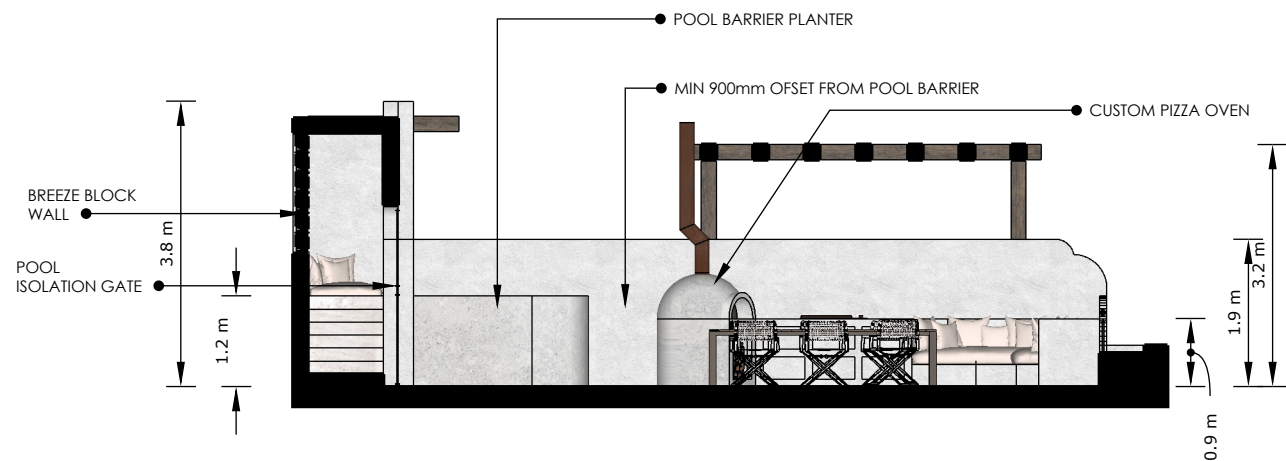


DAGAR PLANTERS FROM GARDEN LIFE SYDNEY  
INTERIOR REQUIRES WATER PROOFING  
BUILDER TO PROVIDE DRAINAGE AND IRRIGATION PRELAYS

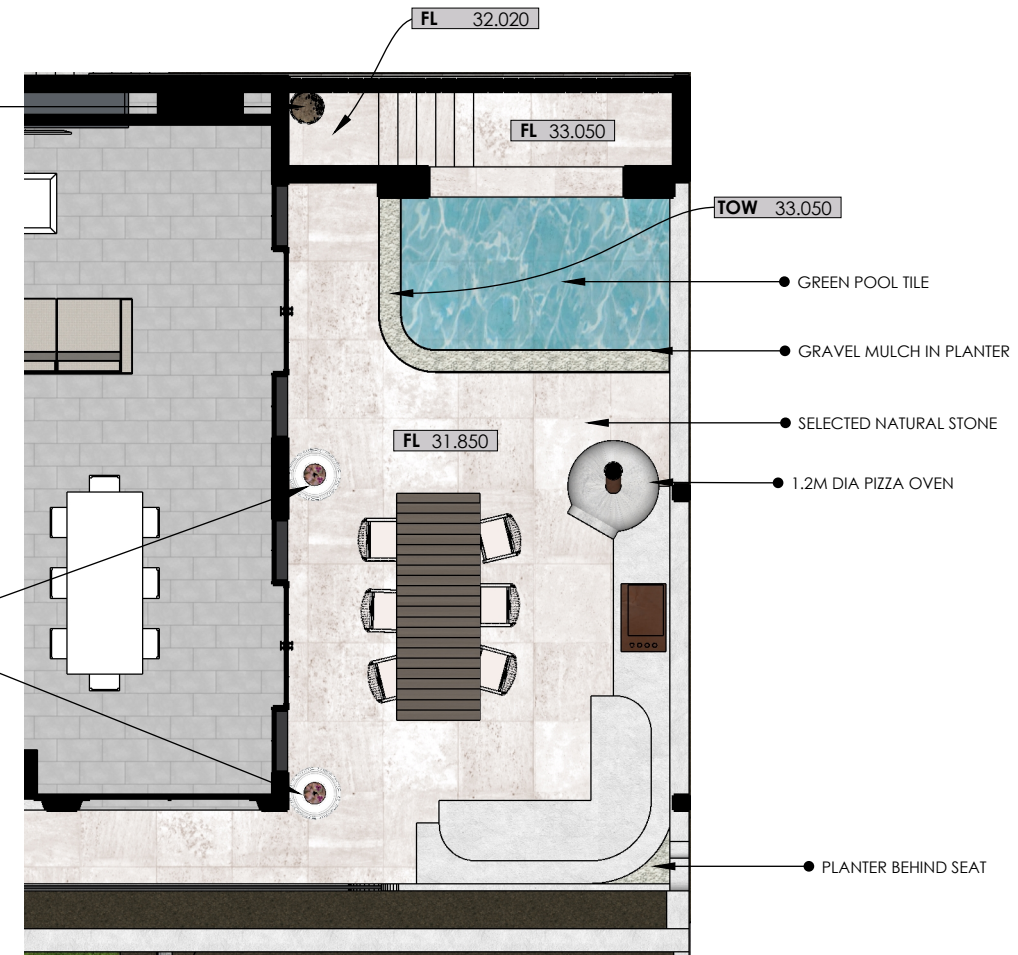

80MM ALUMINIUM ANGLE MOUNTED TO TOP OF SHELL OVER HANG BY 20MM

POOL DEPTH TO BE DETERMINED BY BUILDER AND ENGINEER

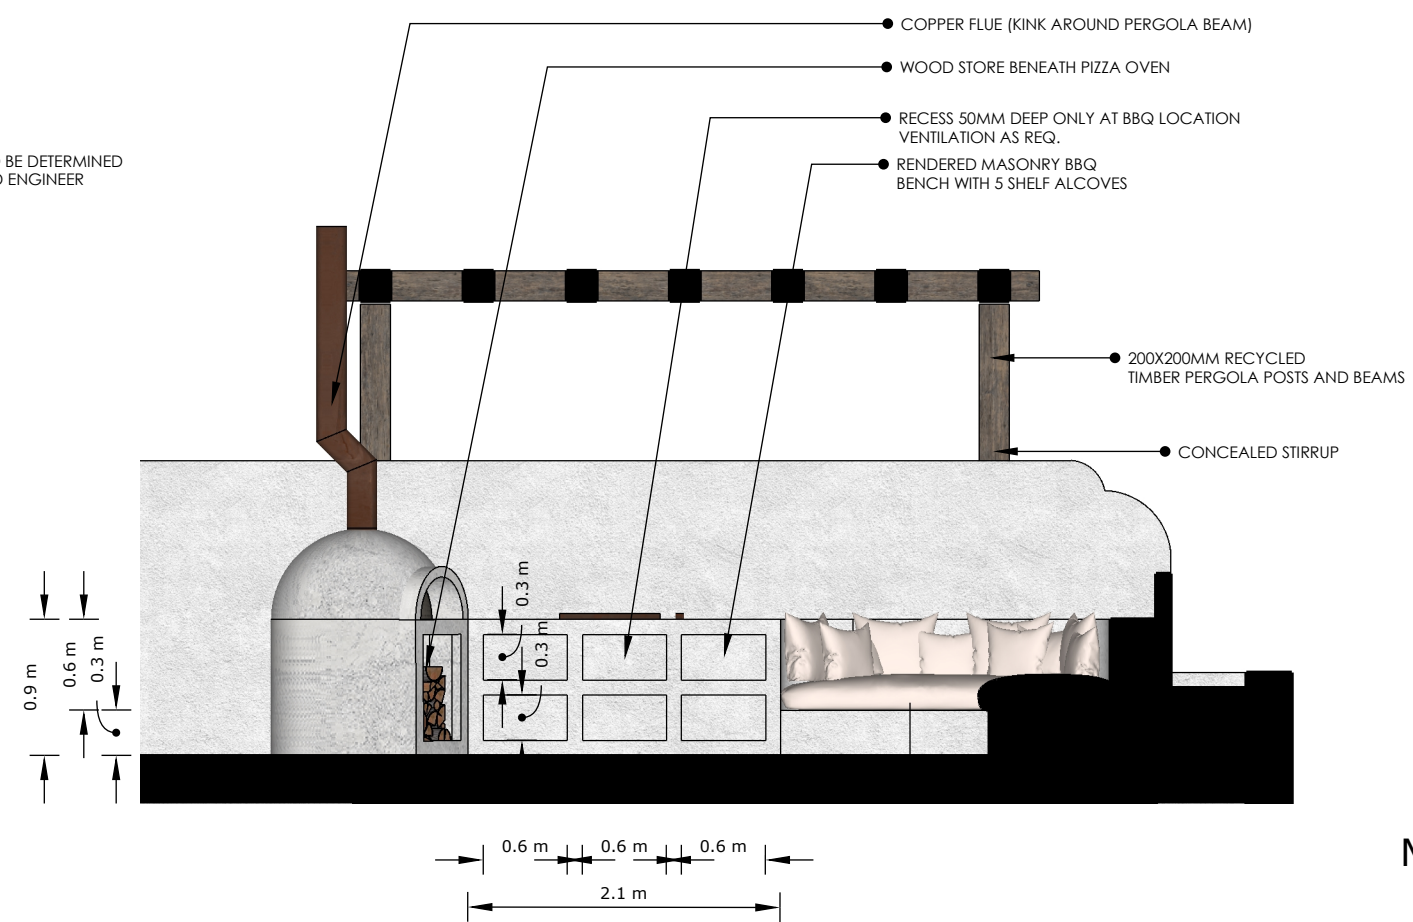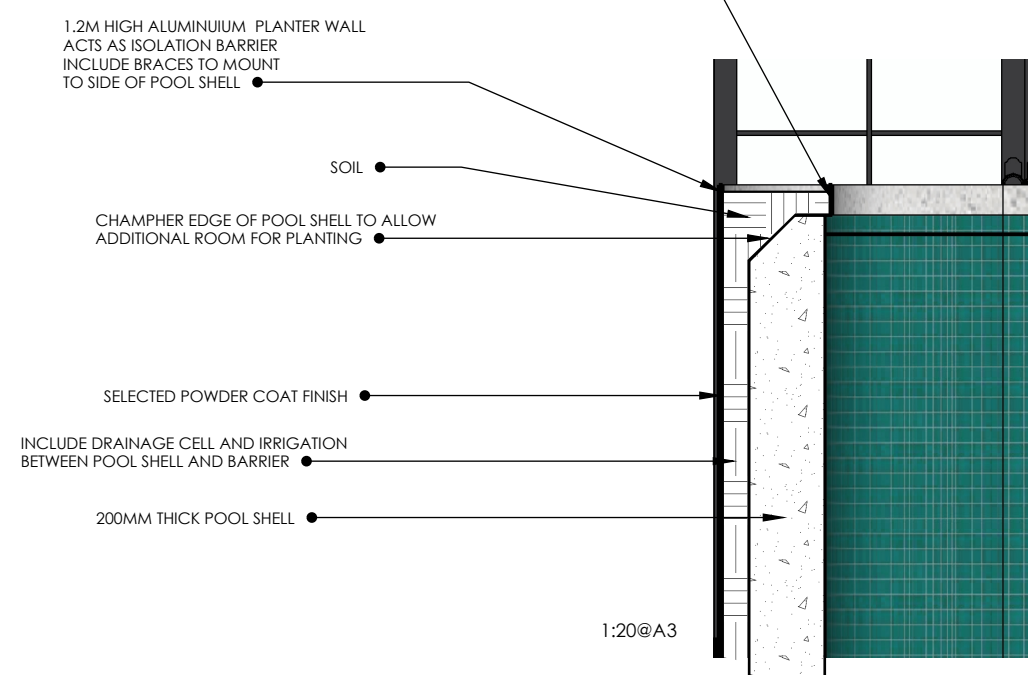

9 WANDEEN ST  
CLAREVILLE

DRAWN  
PAUL SMITH

SCALE  
1:100 @ A1

DATE  
23/08/20

CONSTRUCTION SET

DRAWING NO.  
0006-108


REVISION  
02



MUTUAL STUDIO

179 Stock Rd Palmyra  
Western Australia 6157  
telephone +61 400 925 097  
paul-alexander@live.com



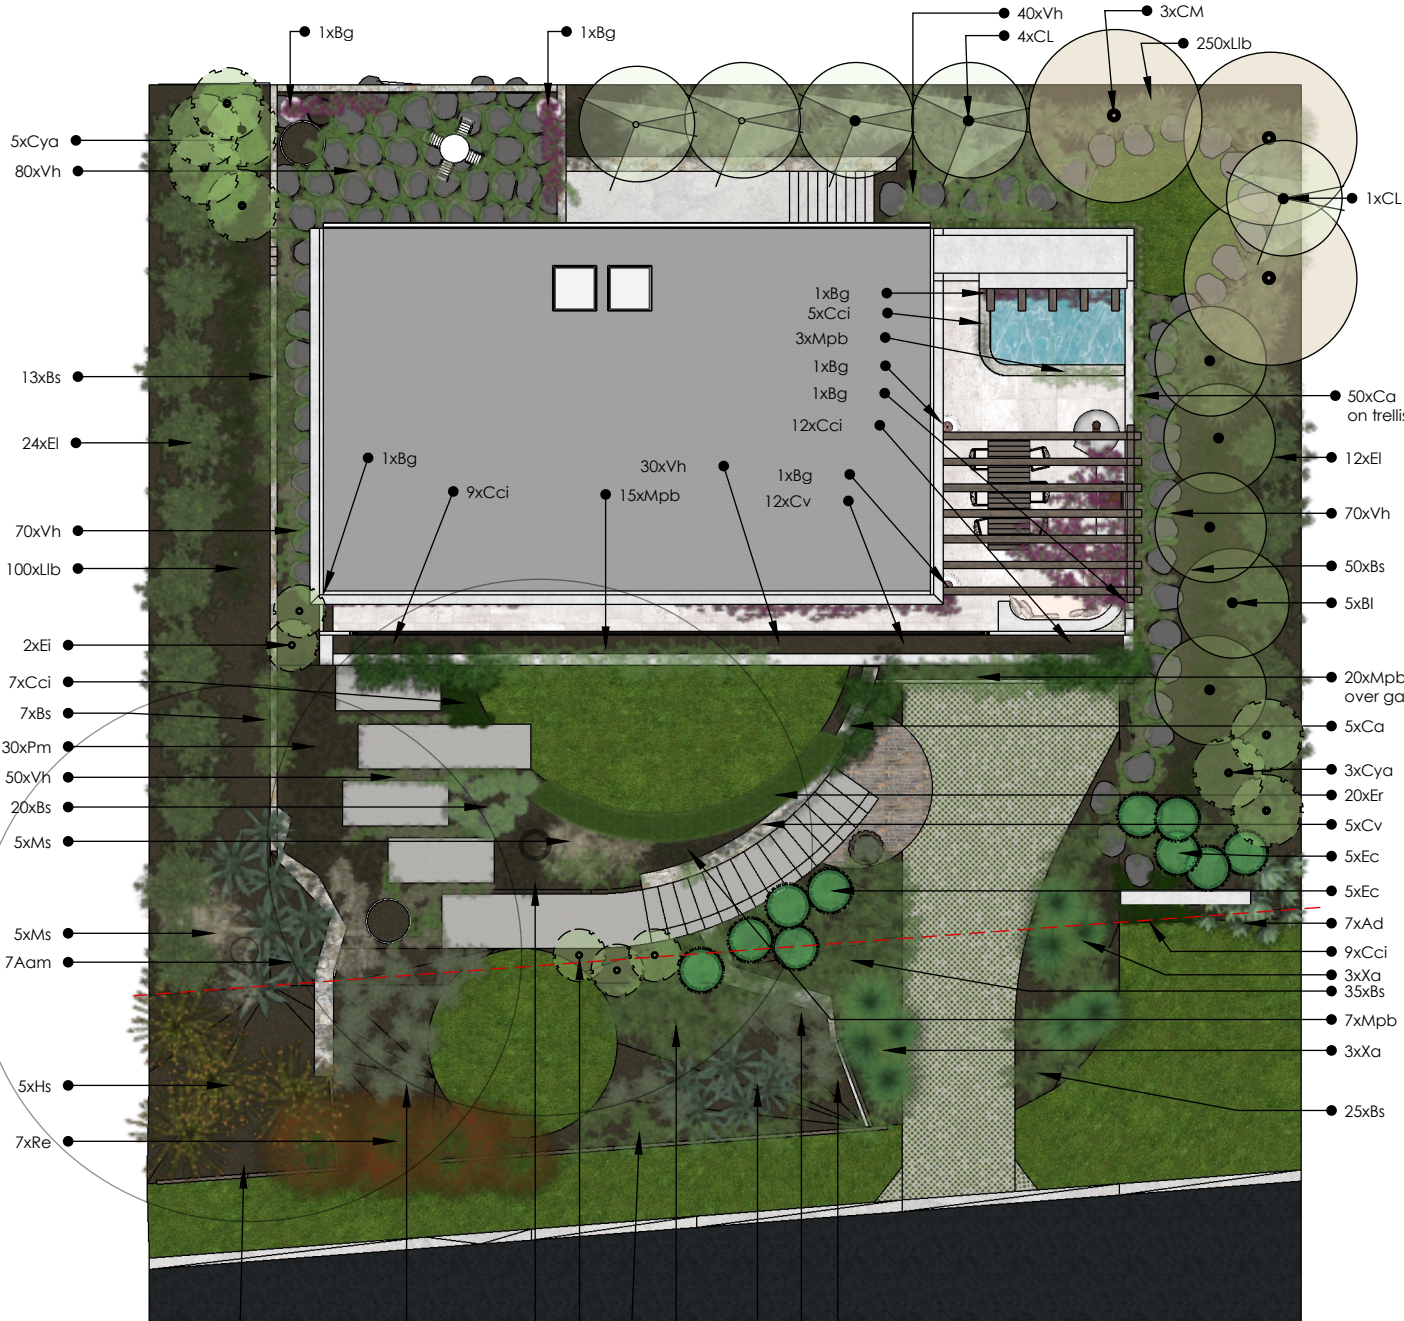

PLANTING SCHEDULE		
KEY	BOTANICAL NAME	QTY
TREES		
CM	CORYMBIA MACULATA	3
BI	BANKSIA INTEGRIFOLIA	5
CL	CITRUS LIMON	5
PLANTS		
Aam	AGAVE AMERICANA	14
Ad	AGAVE DESMETIANA	7
Bg	BOUGAINVILLEA GLABRA	7
Bs	BILLARDIERA SCANDENS	200
Ca	CLEMATIS ARISTATA	65
Cci	CASUARINA GLUACA COUSIN IT	60
Cv	CARPOBROTUS VIRESCENS	15
Cya	CYATHEA AUSTRALIS	8
Ec	ECHIUUM CANDICANS	10
Er	ELAEOCARPUS RETICULATUS	20
EI	EUPHORBIA INGENS	5
EI	EUPOMATIA LAURINA	30
HS	HAKEA SERICEA	5
Lib	LOMANDRA LONGIFOLIA 'BREEZE'	400
Mpb	MYOPORUM PARVIFOLIUM BROADLEAF	60
Ms	MISCANTHUS SINENSIS	10
Pm	PITTOSPORUM MISS MUFFET	30
Re	RUSSELLIA EQUISETIFORMIS	7
Vh	VIOLA HEDERACEA	350
Wm	WESTRINGIA MUNDI	30
Xa	XANTHORRHOEA ARBOREA	6

PWSGF	1093
OVER 80%	
NATIVE	200
EXOTIC	65
TOTAL	1358



Mpb MYOPORUM PARVIFOLIUM BROADLEAF




Aam AGAVE AMERICANA




Bs BILLARDIERA SCANDENS



BI BANKSIA INTEGRIFOLIA

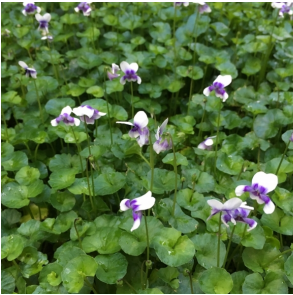

Vh VIOLA HEDERACEA

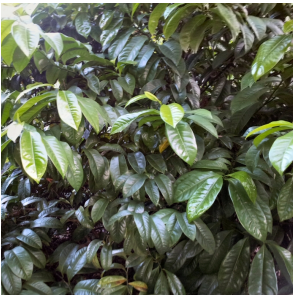

EI EUPOMATIA LAURINA



Lib LOMANDRA LONGIFOLIA 'BREEZE'



Ms MISCANTHUS SINENSIS



CM CORYMBIA MACULATA



Pm PITTOSPORUM MISS MUFFET



Bg BOUGAINVILLEA GLABRA



CL CITRUS LIMON



Re RUSSELLIA EQUISETIFORMIS



EI EUPHORBIA INGENS



Cv CARPOBROTUS VIRESCENS



Er ELAEOCARPUS RETICULATUS



Ca CLEMATIS ARISTATA



Wm WESTRINGIA MUNDI



Ec ECHIUUM CANDICANS



Ad AGAVE DESMETIANA



Cci CASUARINA COUSIN IT



Cya CYATHEA AUSTRALIS



HS HAKEA SERICEA



Xa XANTHORRHOEA ARBOREA

GENERAL NOTES

3D PERSPECTIVES ARE ARTISTIC IMPRESSIONS ONLY

PLANTING IMAGES REPRESENT MATURE PLANTS AND ARE NOT INDICATIVE OF SIZE AT INSTALLATION

ALL DIMENSIONS SUBJECT TO SITE MEASURE

BOUTIQUE  
DESIGN | LANDSCAPES | POOLS

9 WANDEEN ST  
CLAREVILLE

DRAWN  
PAUL SMITH

SCALE  
1:100 @ A1  
DATE  
23/08/20

CONSTRUCTION SET

DRAWING NO.  
0006-109

REVISION  
02



MUTUAL STUDIO

179 Stock Rd Palmyra  
Western Australia 6157  
telephone +61 400 925 097  
paul-alexander@live.com



GENERAL NOTES

3D PERSPECTIVES ARE ARTISTIC IMPRESSIONS ONLY

PLANTING IMAGES REPRESENT MATURE PLANTS AND ARE NOT INDICATIVE OF SIZE AT INSTALLATION

ALL DIMENSIONS SUBJECT TO SITE MEASURE



ELECTRICAL + LIGHTING

- S LED 6 WATT SPIKE SPOT
- W LED WAYFINDER BOLLARD
- H HIGH POWERED SPOT
- U UPLIGHT
- WM WALL MOUNTED
- M MICRO SPOT

BUILDER TO INCLUDE  
LIGHTING FOR ALFRESCO



MODUX 1 WAYFINDER



HUNZA ADJUSTABLE SPIKE



HUNZA HIGH POWER SPIKE



MODUX 4 WALL LIGHT



MODUX 4 ROUND UPLIGHT



MODUX MICRO SPIKE SPOT

BOUTIQUE

DESIGN | LANDSCAPES | POOLS

9 WANDEEN ST  
CLAREVILLE

DRAWN  
PAUL SMITH

SCALE  
1:100 @ A1

DATE  
23/08/20

CONSTRUCTION SET

DRAWING NO.  
0006-1010

REVISION  
02



MUTUAL STUDIO

179 Stock Rd Palmyra  
Western Australia 6157  
telephone +61 400 925 097  
paul-alexander@live.com




GENERAL NOTES

3D PERSPECTIVES ARE ARTISTIC IMPRESSIONS ONLY

PLANTING IMAGES REPRESENT MATURE PLANTS AND ARE NOT INDICATIVE OF SIZE AT INSTALLATION

ALL DIMENSIONS SUBJECT TO SITE MEASURE

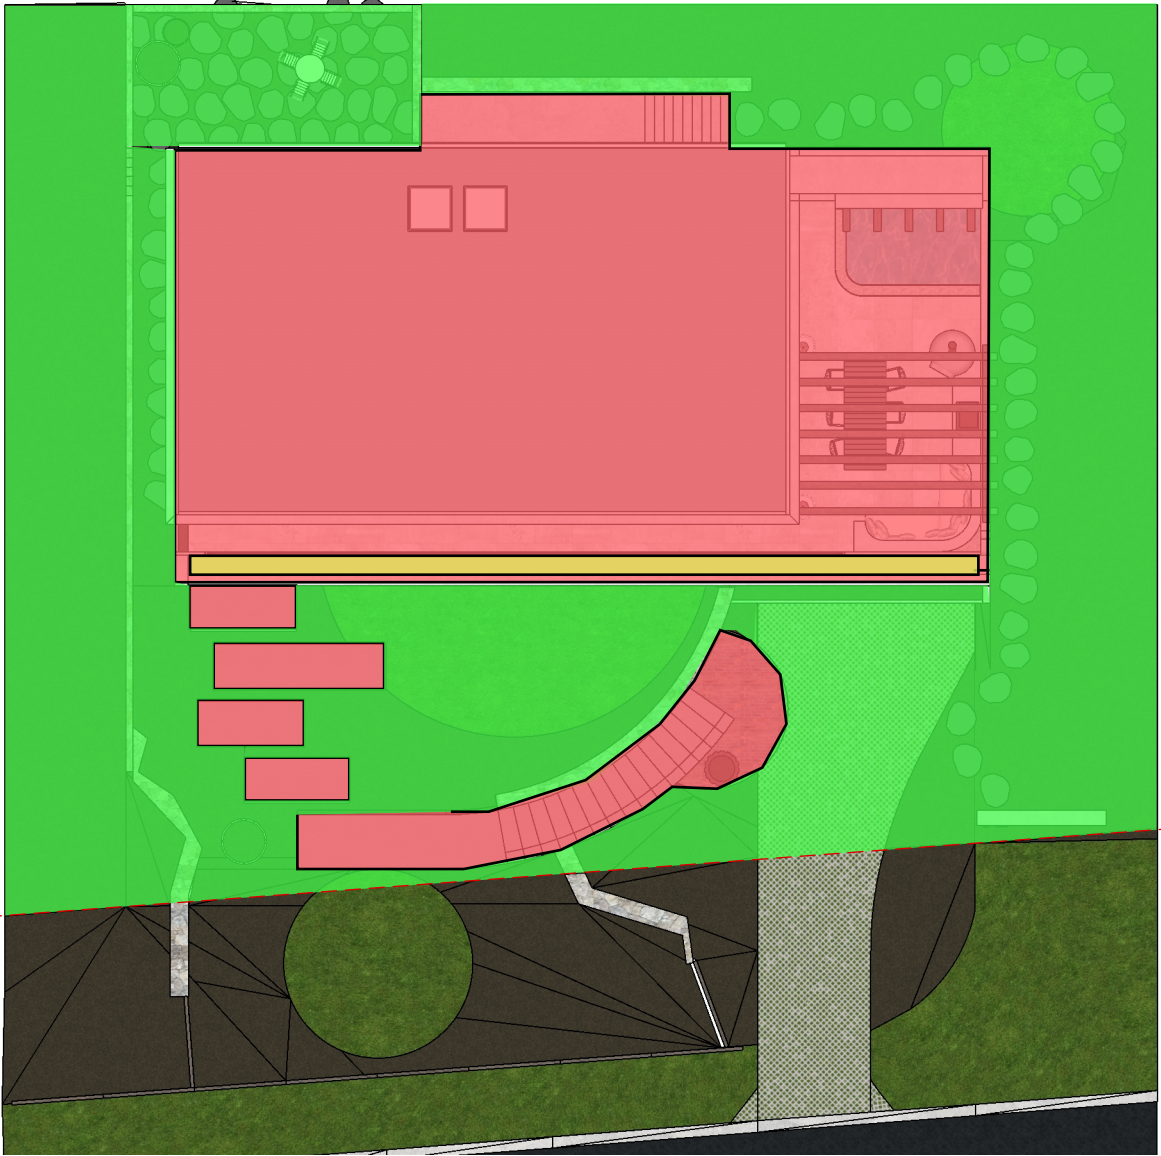

TOTAL SITE AREA  
698m2

- LANDSCAPE 408m2  
58.5%
- IMPERVIOUS LANDSCAPE 14.24m2  
2%
- HARDSCAPE 275.76m2  
39.5%

02 PERCENTAGE PLAN  
1011 1:200@A3

BOUTIQUE

DESIGN | LANDSCAPES | POOLS

9 WANDEEN ST  
CLAREVILLE

DRAWN  
PAUL SMITH

SCALE  
1:100 @ A1

DATE  
23/08/20

CONSTRUCTION SET

DRAWING NO.  
0006-1011

REVISION  
02



MUTUAL STUDIO

179 Stock Rd Palmyra  
Western Australia 6157  
telephone +61 400 925 097  
paul-alexander@live.com