



3/05/2023 2:07:16 PM

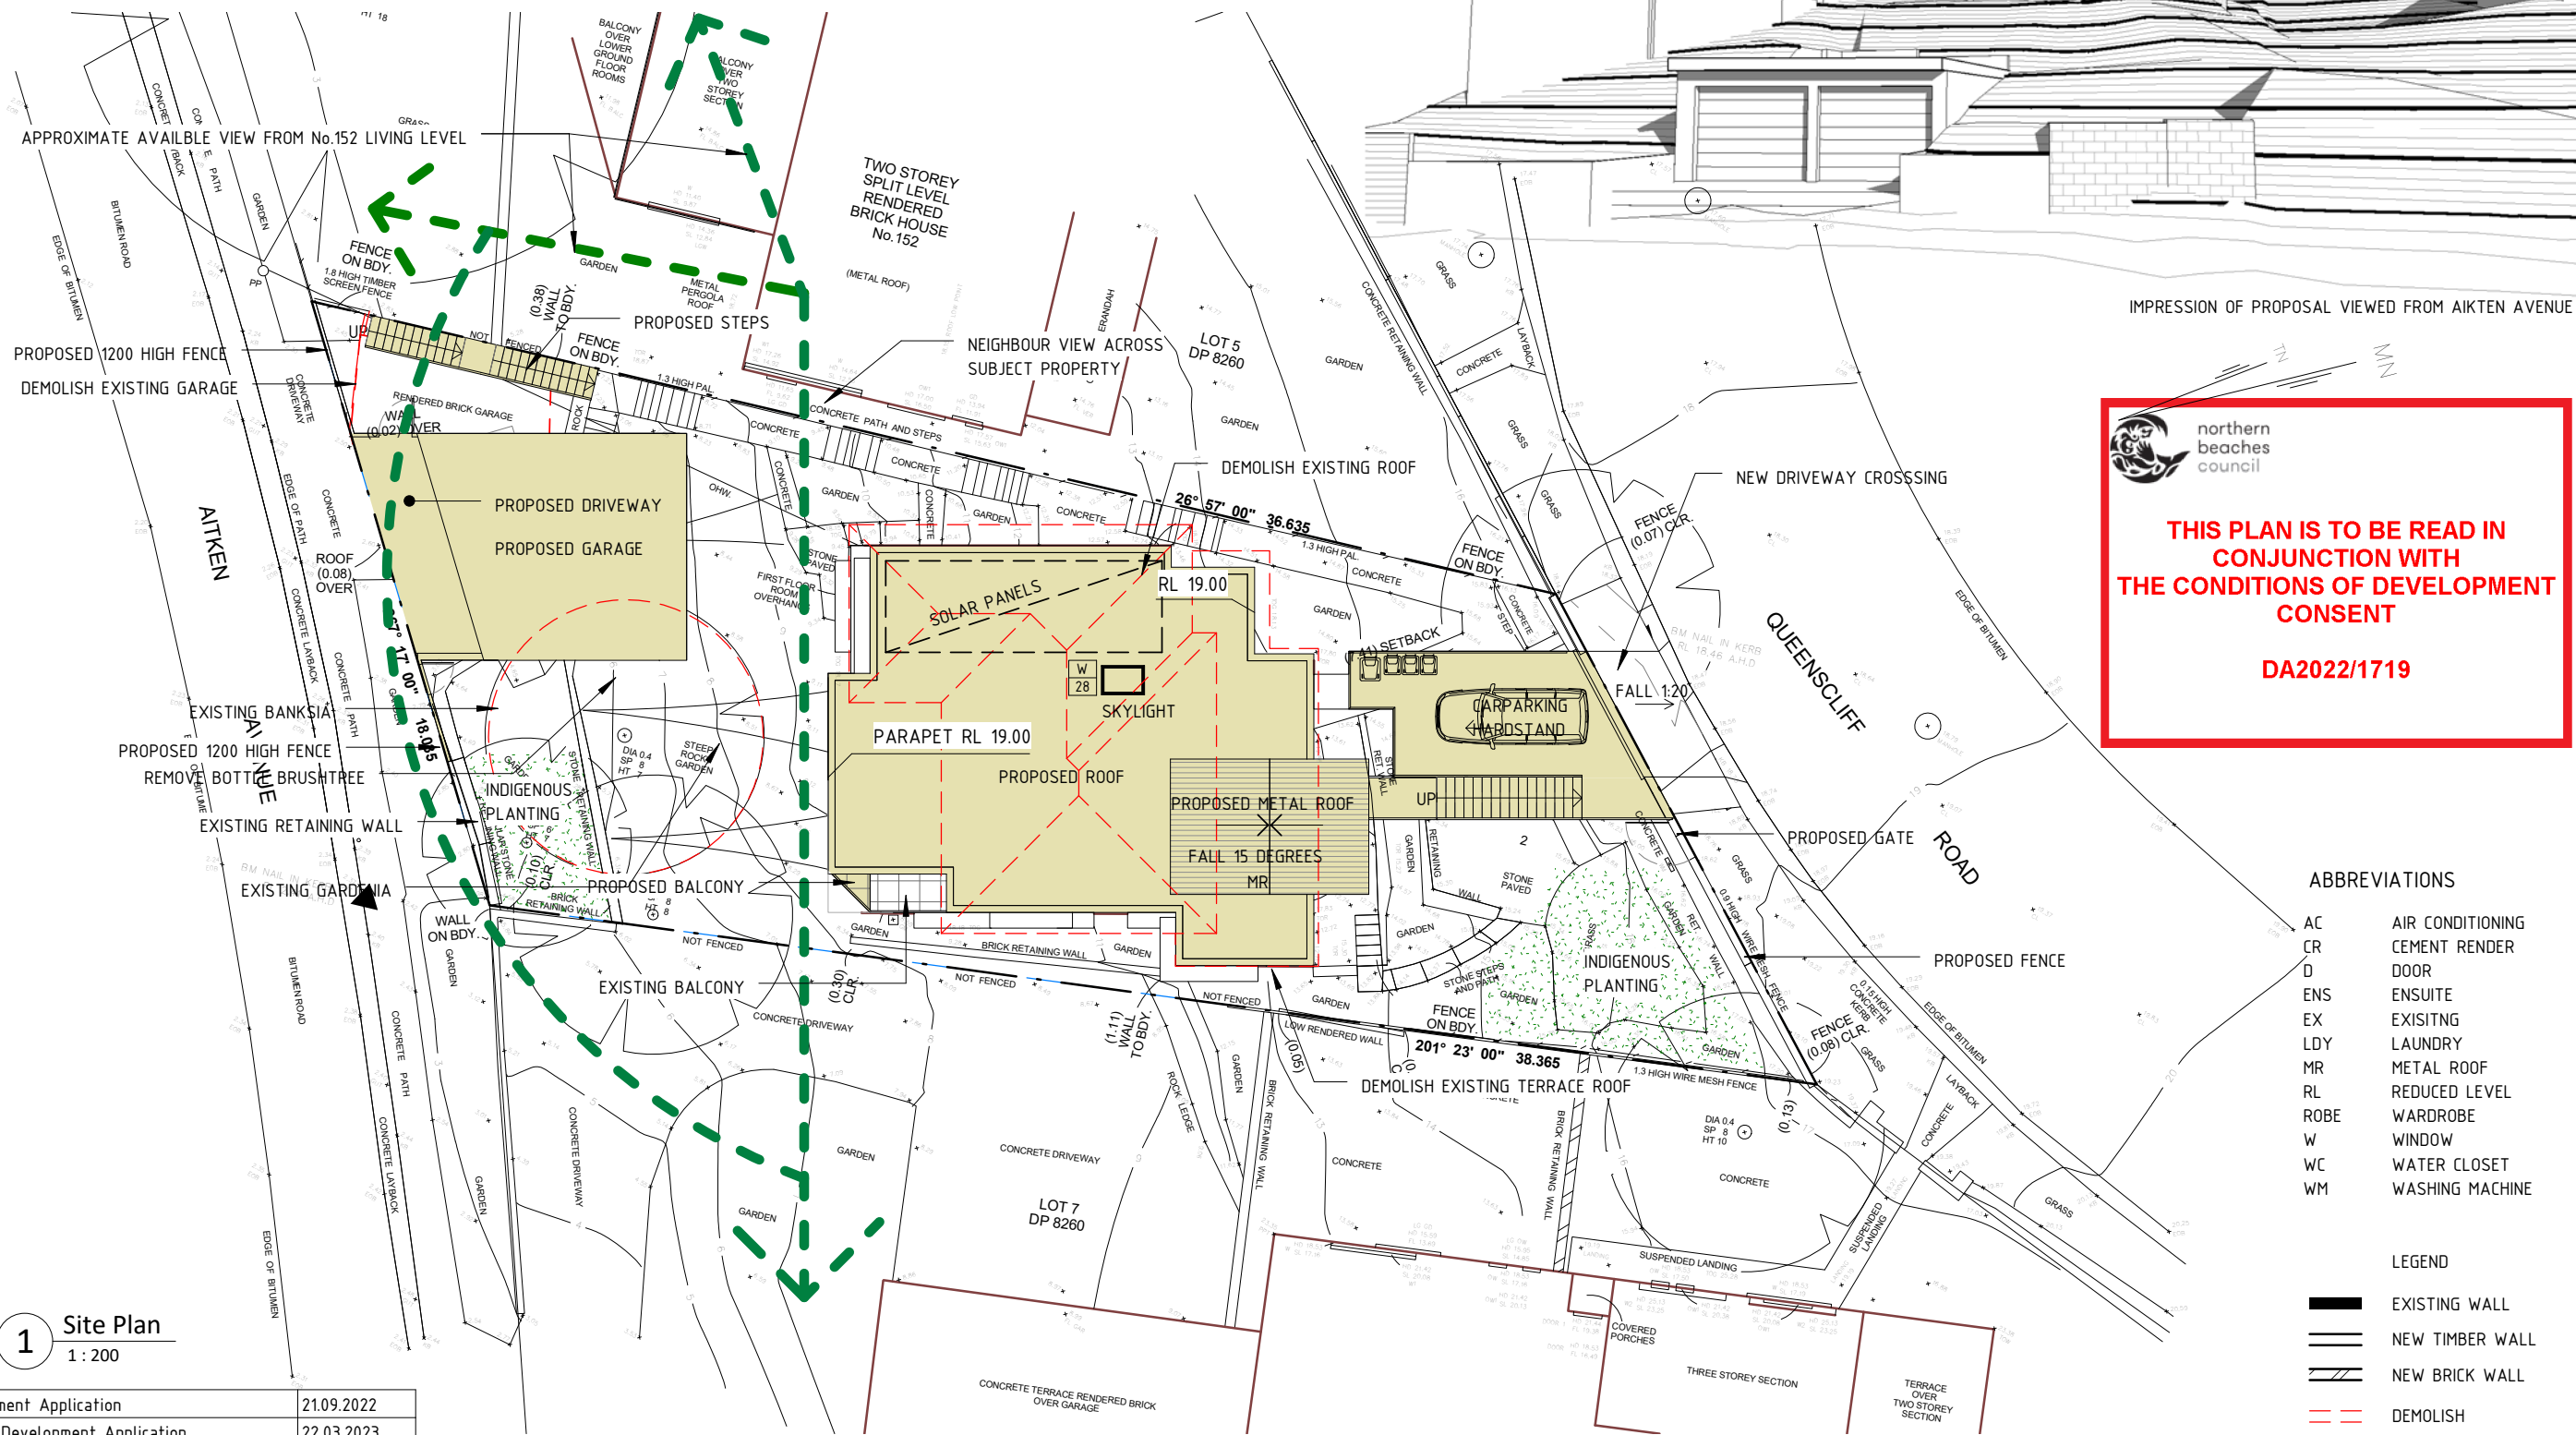

1 Site Plan
1 : 200

1	Development Application	21.09.2022
2	Revised Development Application	22.03.2023
3	Revised Development Application	03.05.2023
No	Revision Description	Date

 

THIS PLAN IS TO BE READ IN
CONJUNCTION WITH
THE CONDITIONS OF DEVELOPMENT
CONSENT

DA2022/1719

3/05/2023 2:07:16 PM

SCOPE ARCHITECTS | ph: 02 9400 4554 | email: mail@scopearchitects.com.au | www.scopearchitects.com.au

1	Development Application	21.09.2022
2	Revised Development Application	22.03.2023
3	Revised Development Application	03.05.2023
No	Revision Description	Date



80 WEST ST BALGOWLAH NSW 2093
mail@scopearchitects.com.au ph: 9400 4554
www.scopearchitects.com.au

CLIENT

CHRISTINA & ANTONY
CLARKE

PROJECT

Alterations & Additions
150 QUEENSLIFF RD QUEENSLIFF 2096
LOT: 6 DP: 8260

DRAWING TITLE

CARPARKING PLAN

TRUE NORTH



DRAWN
XK

SIZE
A3

PROJECT NO.
02201

SCALE
1 : 100

DRAWING NO
A02

REV NO
3

LEGEND


 EXISTING WALL

 NEW TIMBER WALL

 NEW BRICK WALL

 DEMOLISH

 PROPOSED WORKS

 

- LEGEND
- EXISTING WALL
 - NEW TIMBER WALL
 - NEW BRICK WALL
 - DEMOLISH
 - PROPOSED WORKS




northern
beaches
council


**THIS PLAN IS TO BE READ IN
CONJUNCTION WITH
THE CONDITIONS OF DEVELOPMENT
CONSENT**

DA2022/1719

VIEW CORRIDOR TO SOUTH EAST
FROM NEIGHBOURING PROPERTY

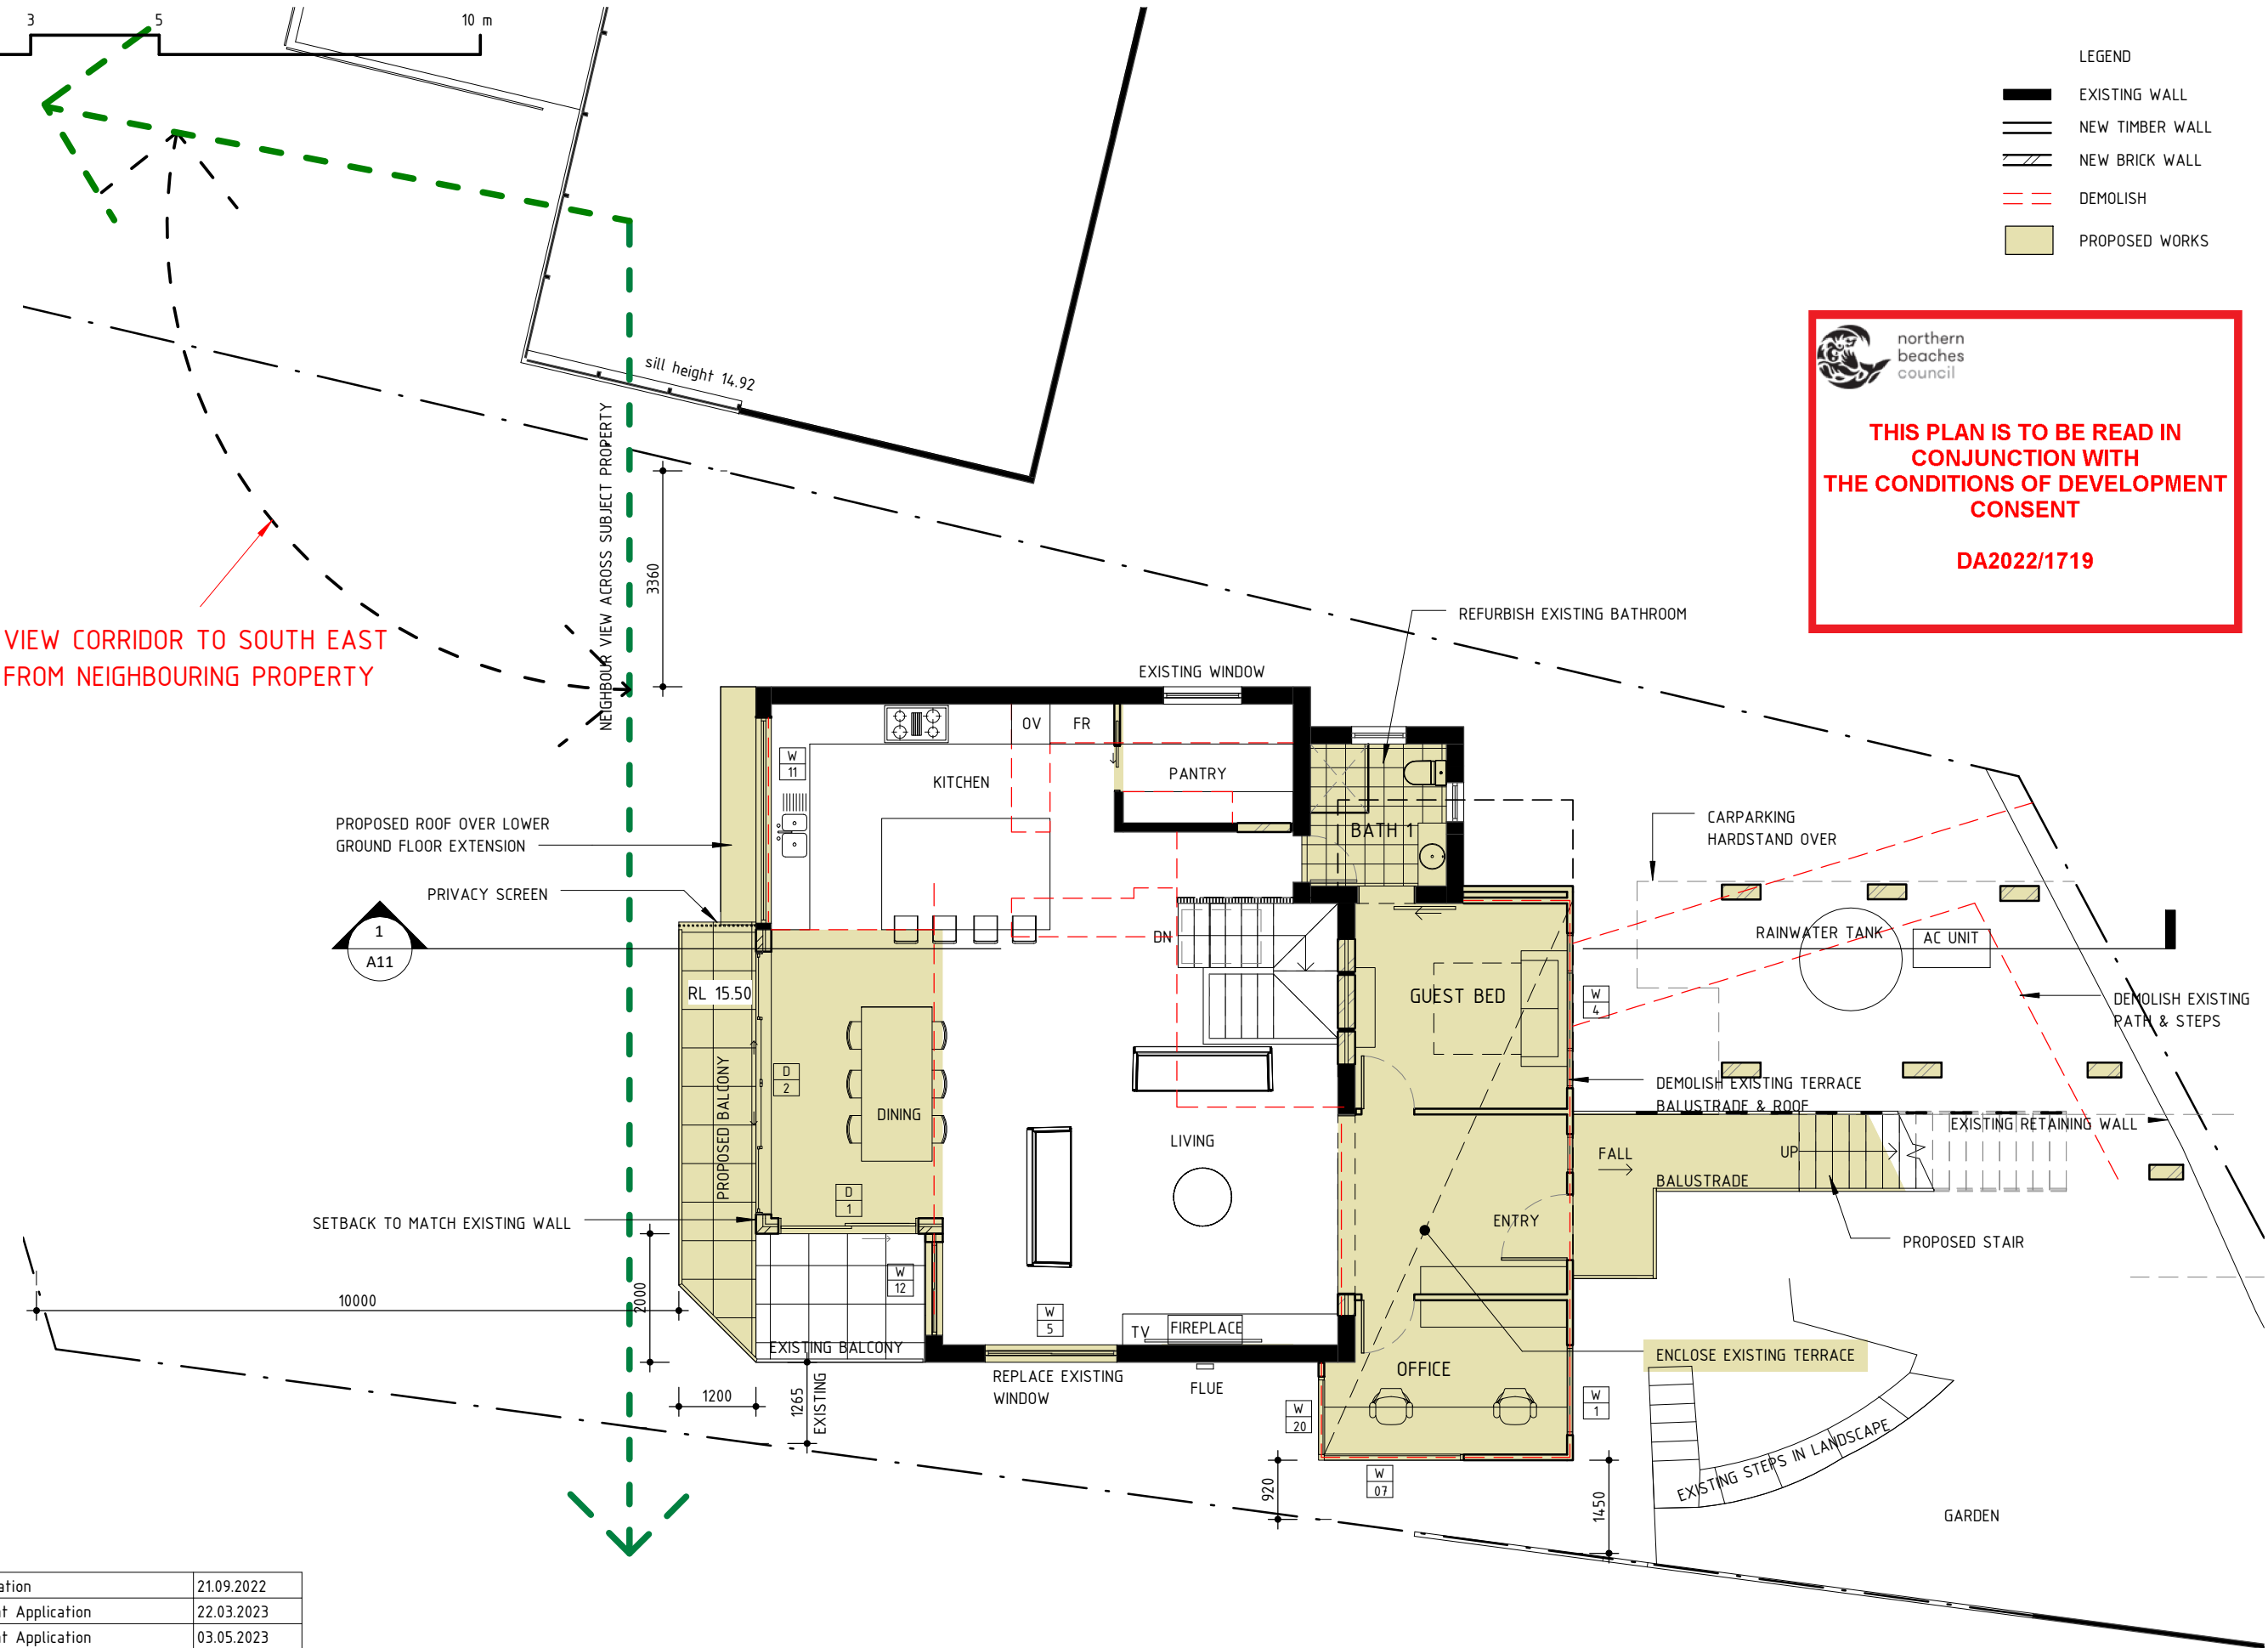

1	Development Application	21.09.2022
2	Revised Development Application	22.03.2023
3	Revised Development Application	03.05.2023
No	Revision Description	Date

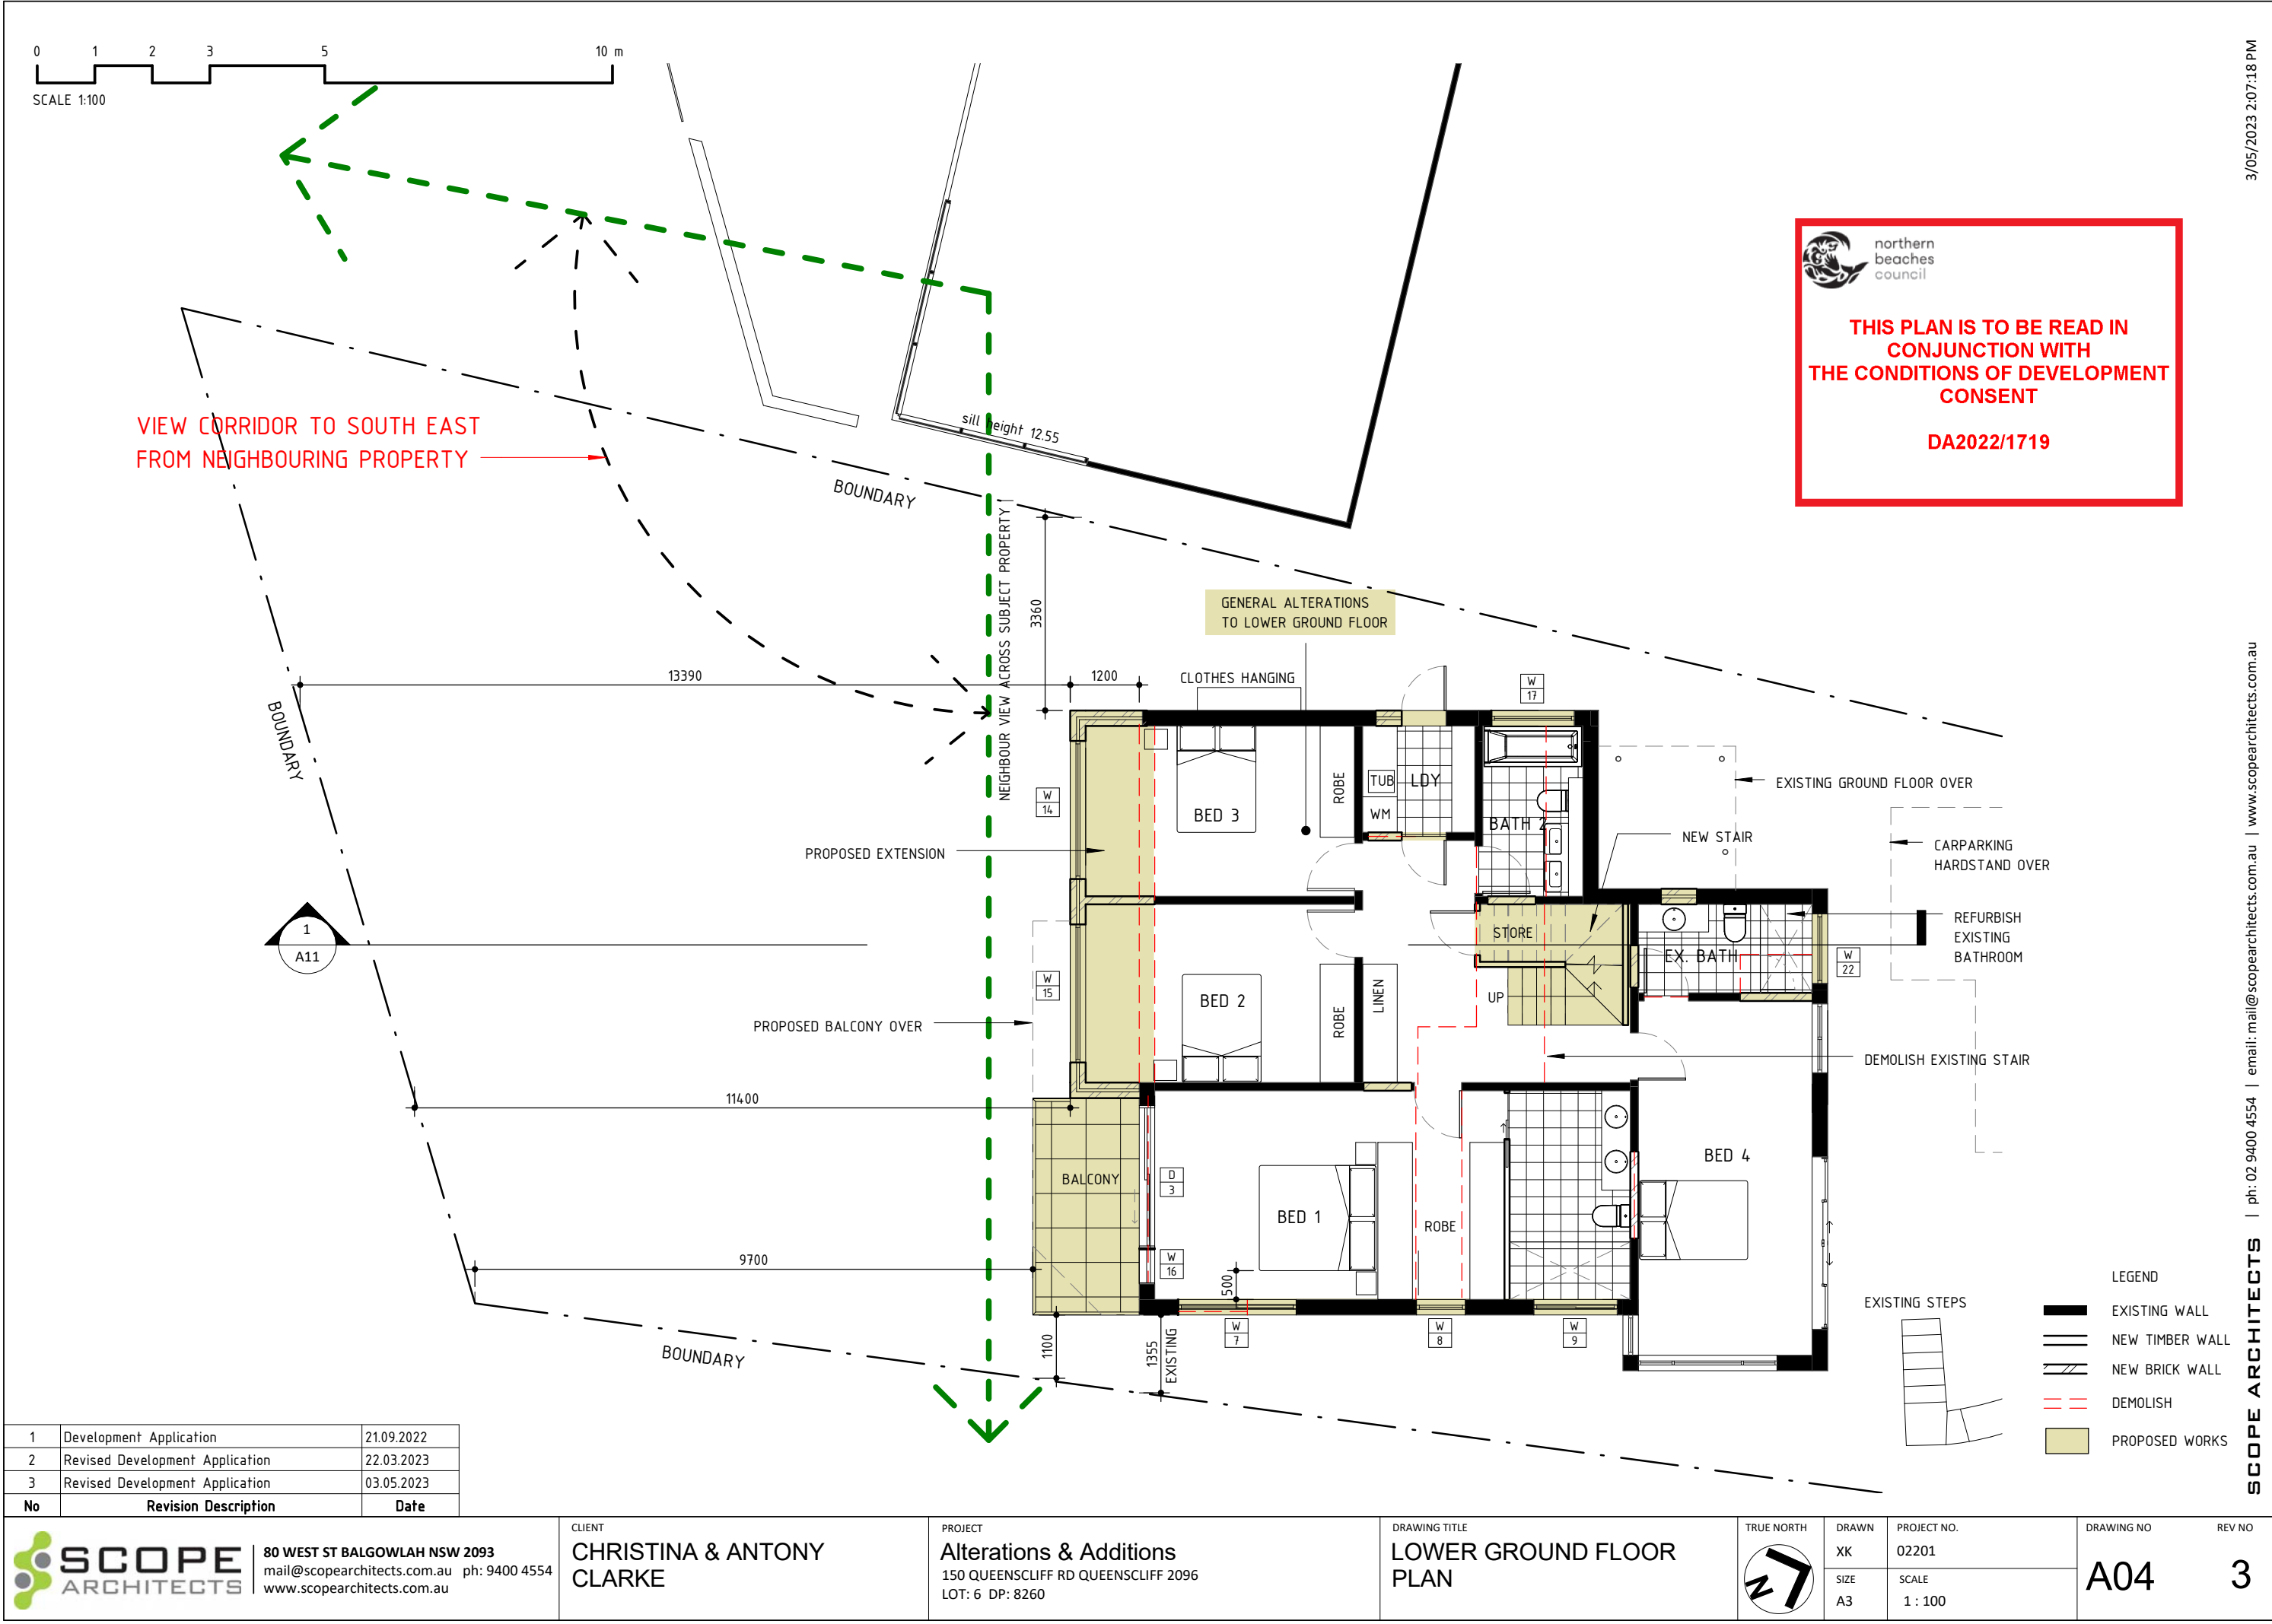


1	Development Application	21.09.2022
2	Revised Development Application	22.03.2023
3	Revised Development Application	03.05.2023
No	Revision Description	Date

 northern beaches council

THIS PLAN IS TO BE READ IN CONJUNCTION WITH THE CONDITIONS OF DEVELOPMENT CONSENT

DA2022/1719

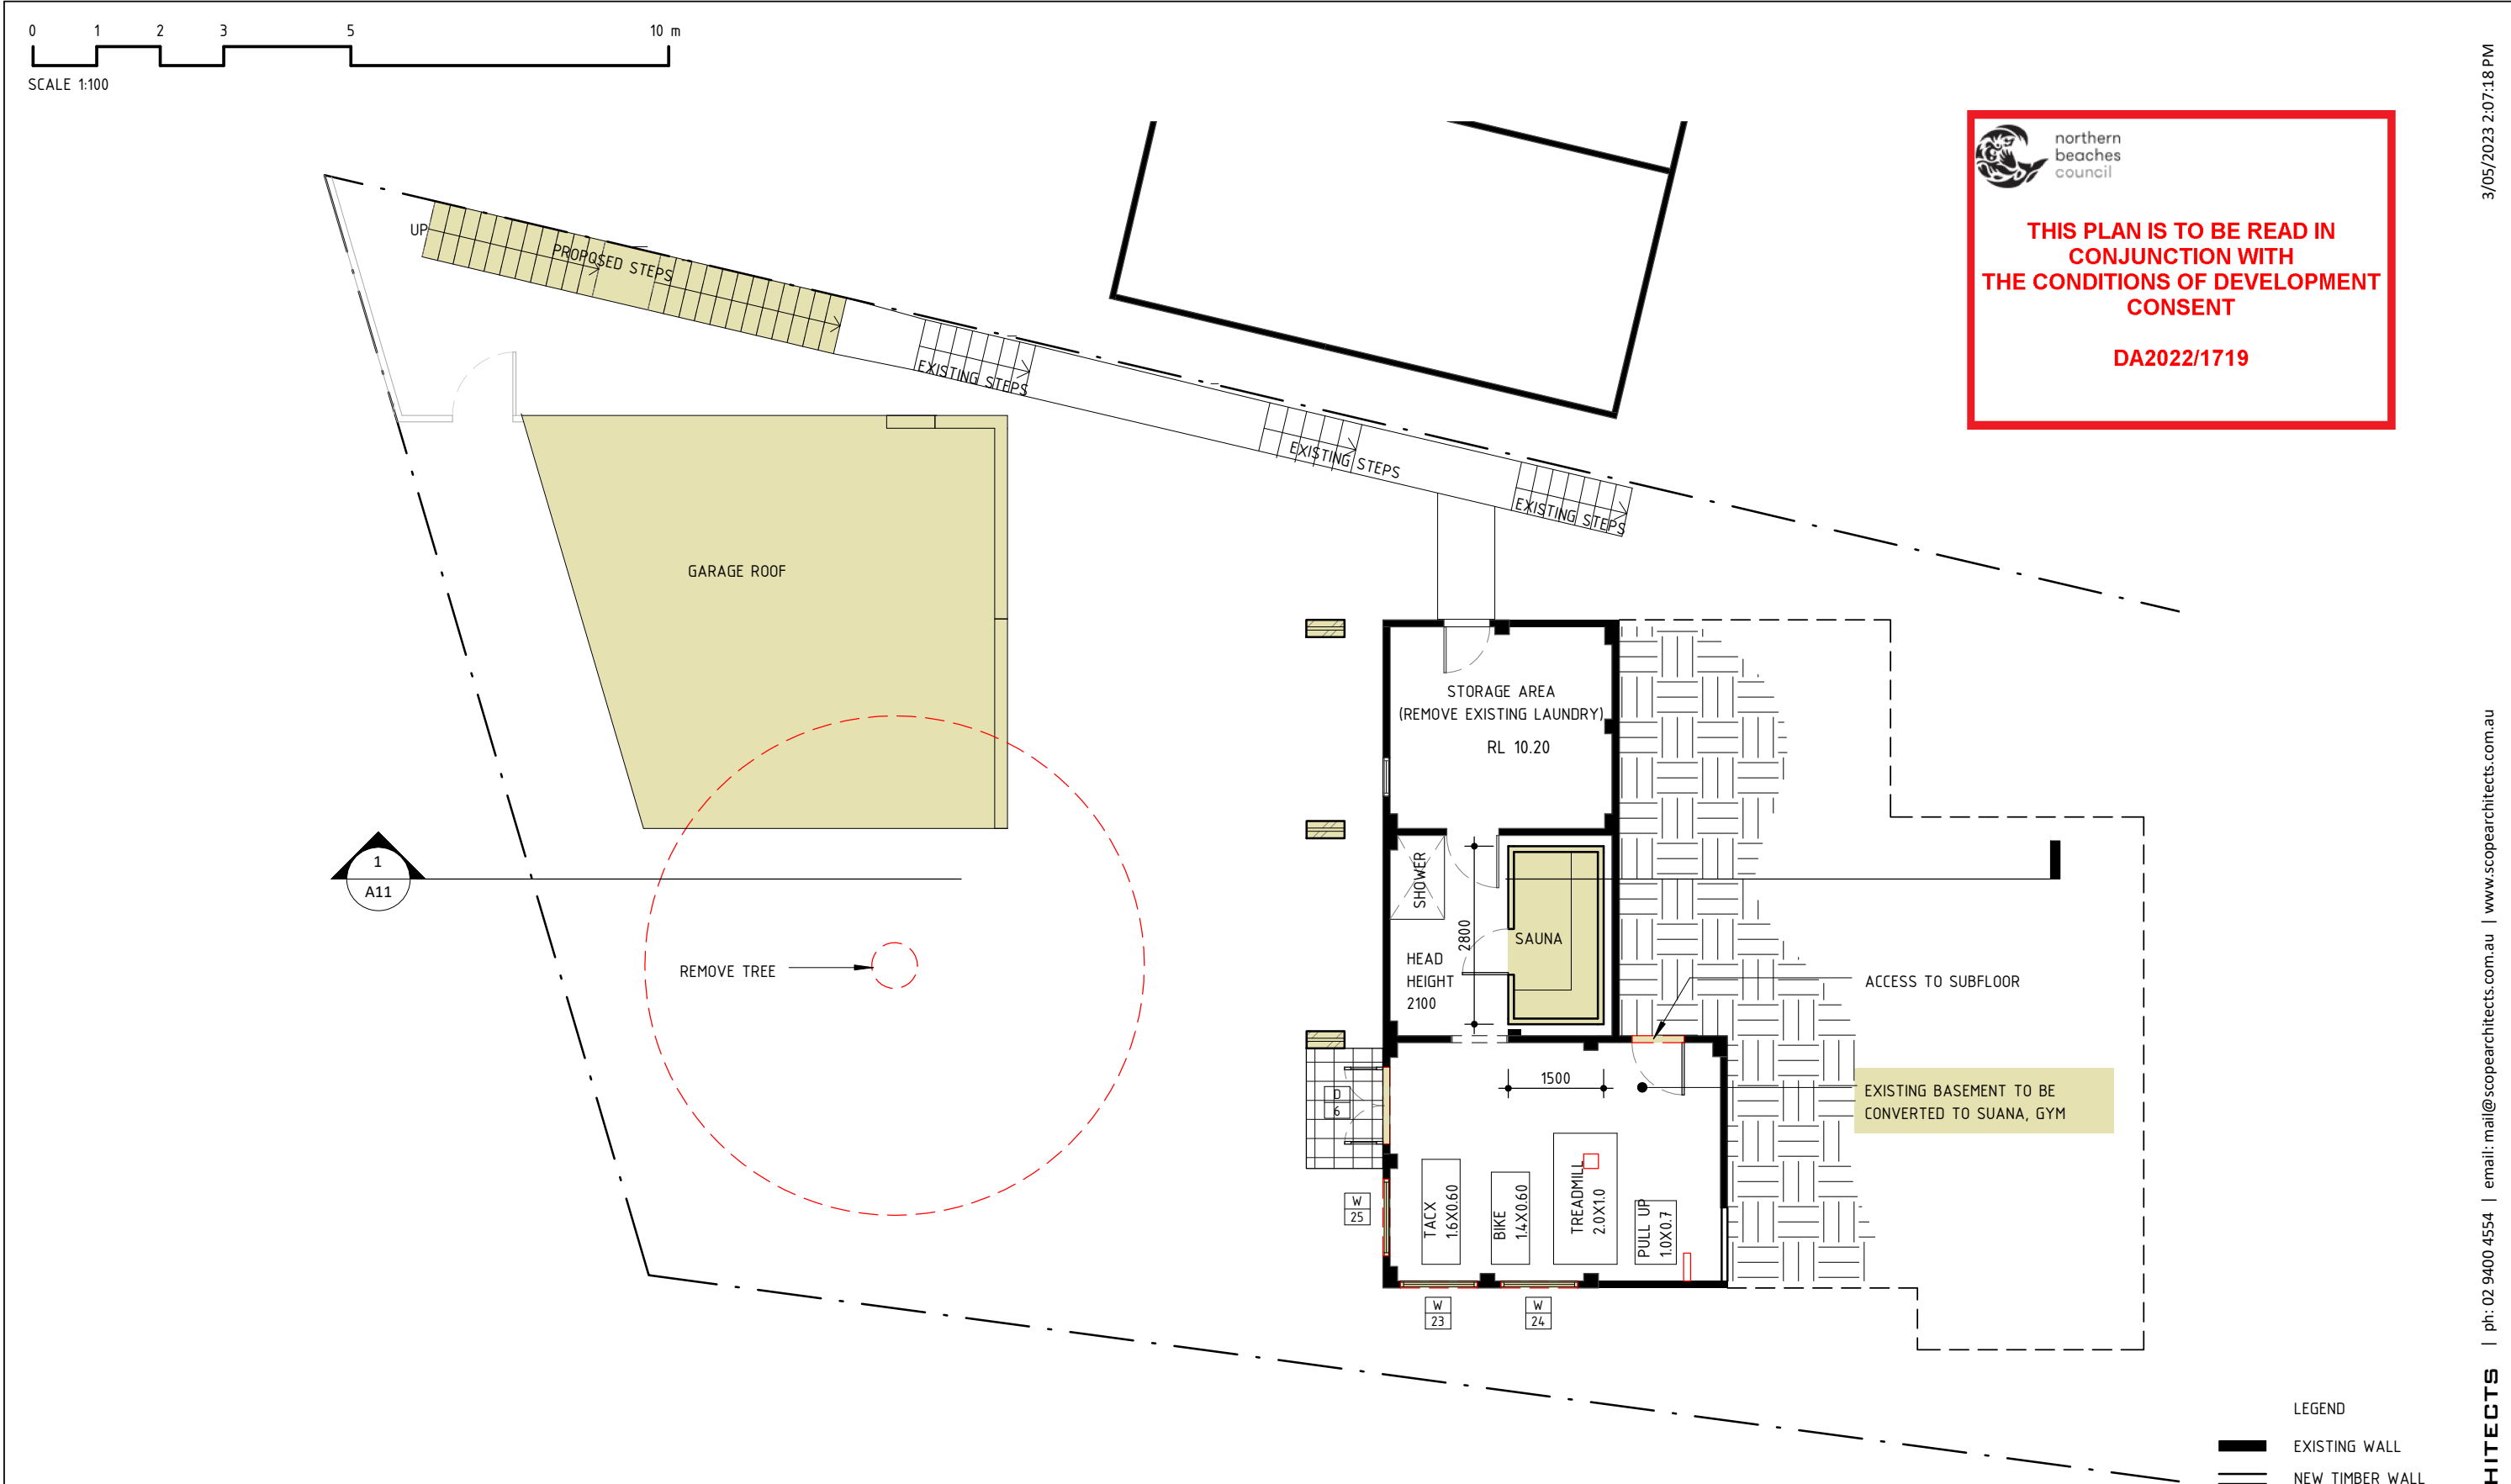


 northern
beaches
council

**THIS PLAN IS TO BE READ IN
CONJUNCTION WITH
THE CONDITIONS OF DEVELOPMENT
CONSENT**

DA2022/1719


1	Development Application	21.09.2022
2	Revised Development Application	22.03.2023
3	Revised Development Application	03.05.2023
No	Revision Description	Date

 SCOPE ARCHITECTS 80 WEST ST BALGOWLAH NSW 2093 mail@scopearchitects.com.au ph: 9400 4554 www.scopearchitects.com.au	CLIENT CHRISTINA & ANTONY CLARKE	PROJECT Alterations & Additions 150 QUEENSLIFF RD QUEENSLIFF 2096 LOT: 6 DP: 8260	DRAWING TITLE BASEMENT & SECONDARY DWELLING	TRUE NORTH	DRAWN XK	PROJECT NO. 02201	DRAWING NO A05	REV NO 3
					SIZE A3	SCALE 1 : 100		

 


THIS PLAN IS TO BE READ IN
CONJUNCTION WITH
THE CONDITIONS OF DEVELOPMENT
CONSENT

DA2022/1719

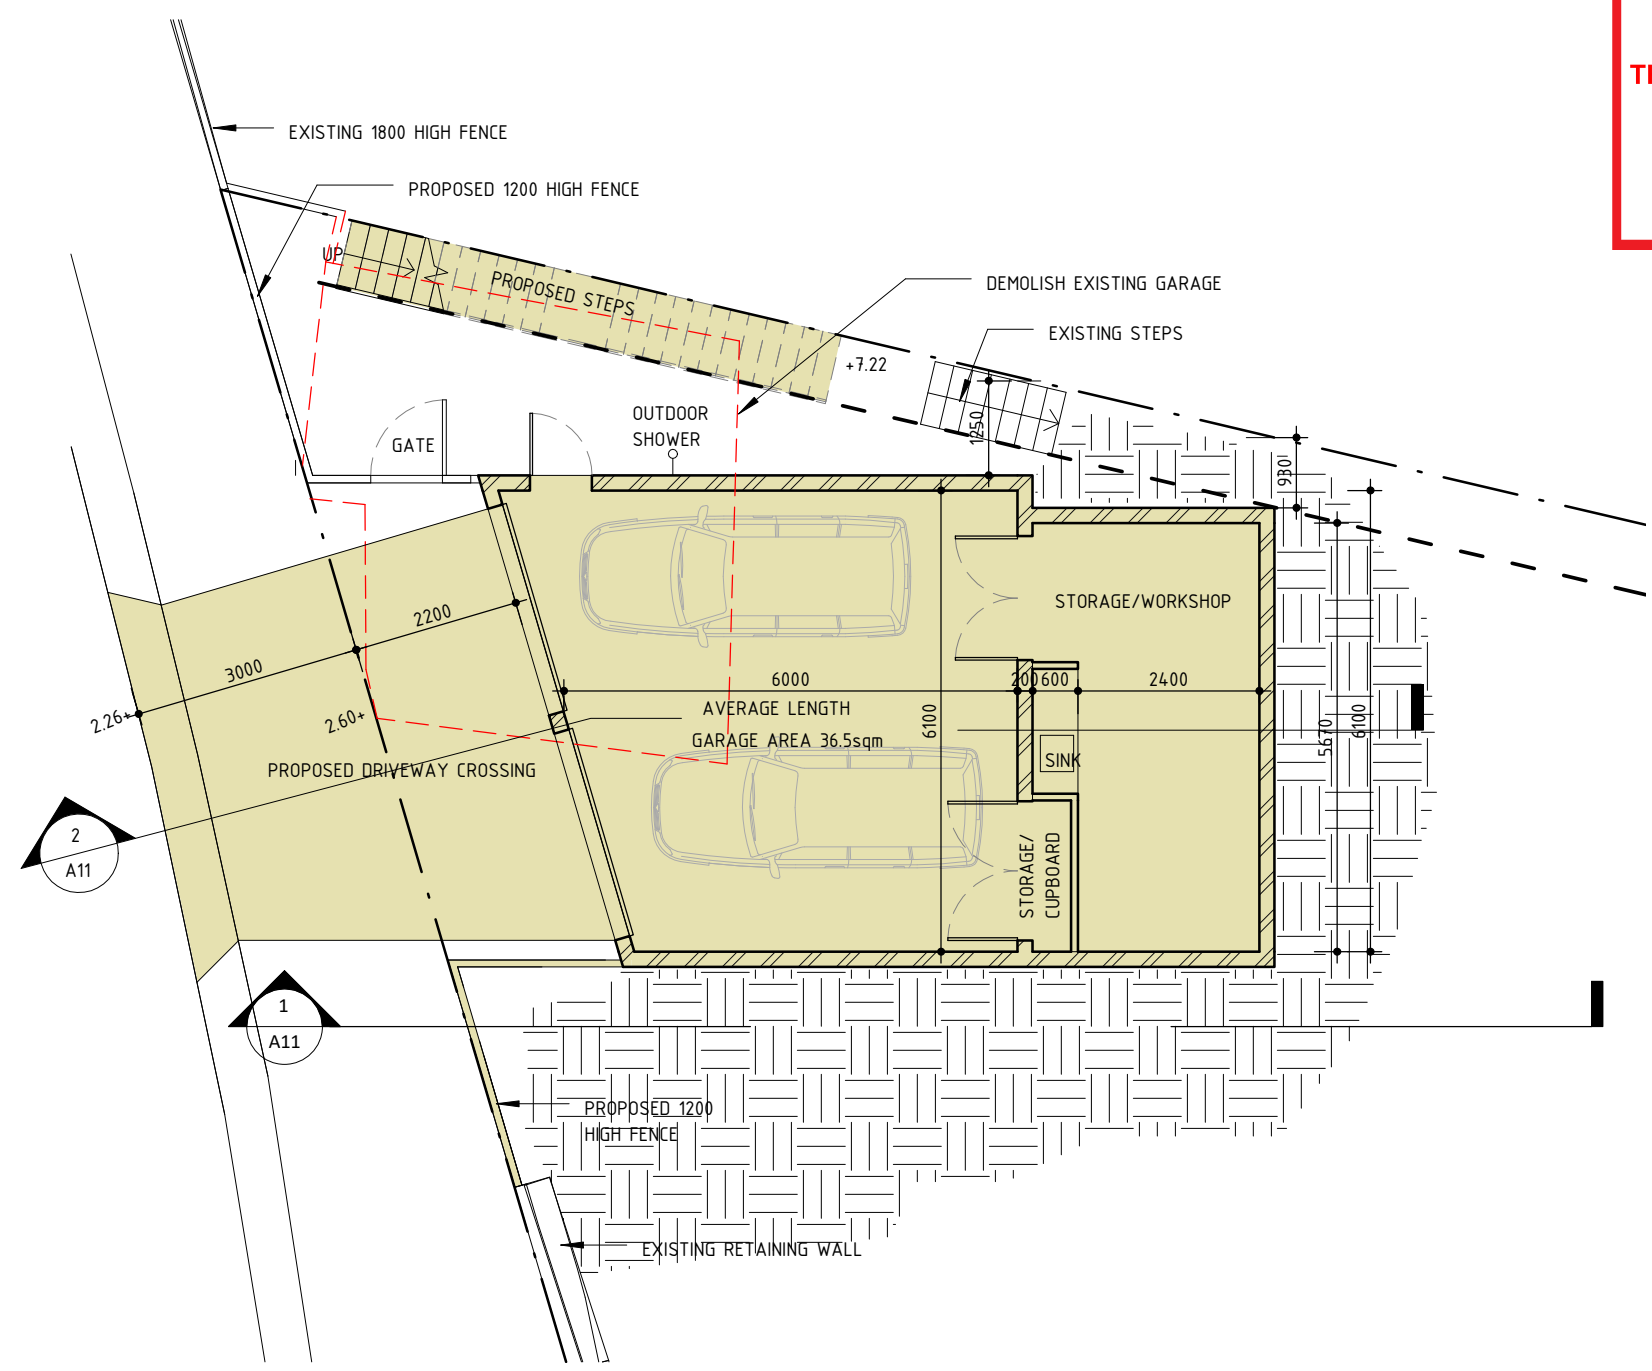


- LEGEND
- EXISTING WALL
 - NEW TIMBER WALL
 - NEW BRICK WALL
 - DEMOLISH
 - PROPOSED WORKS


1	Development Application	21.09.2022
2	Revised Development Application	22.03.2023
3	Revised Development Application	03.05.2023
No	Revision Description	Date

 

- LEGEND
- EXISTING WALL
 - NEW TIMBER WALL
 - NEW BRICK WALL
 - DEMOLISH
 - PROPOSED WORKS

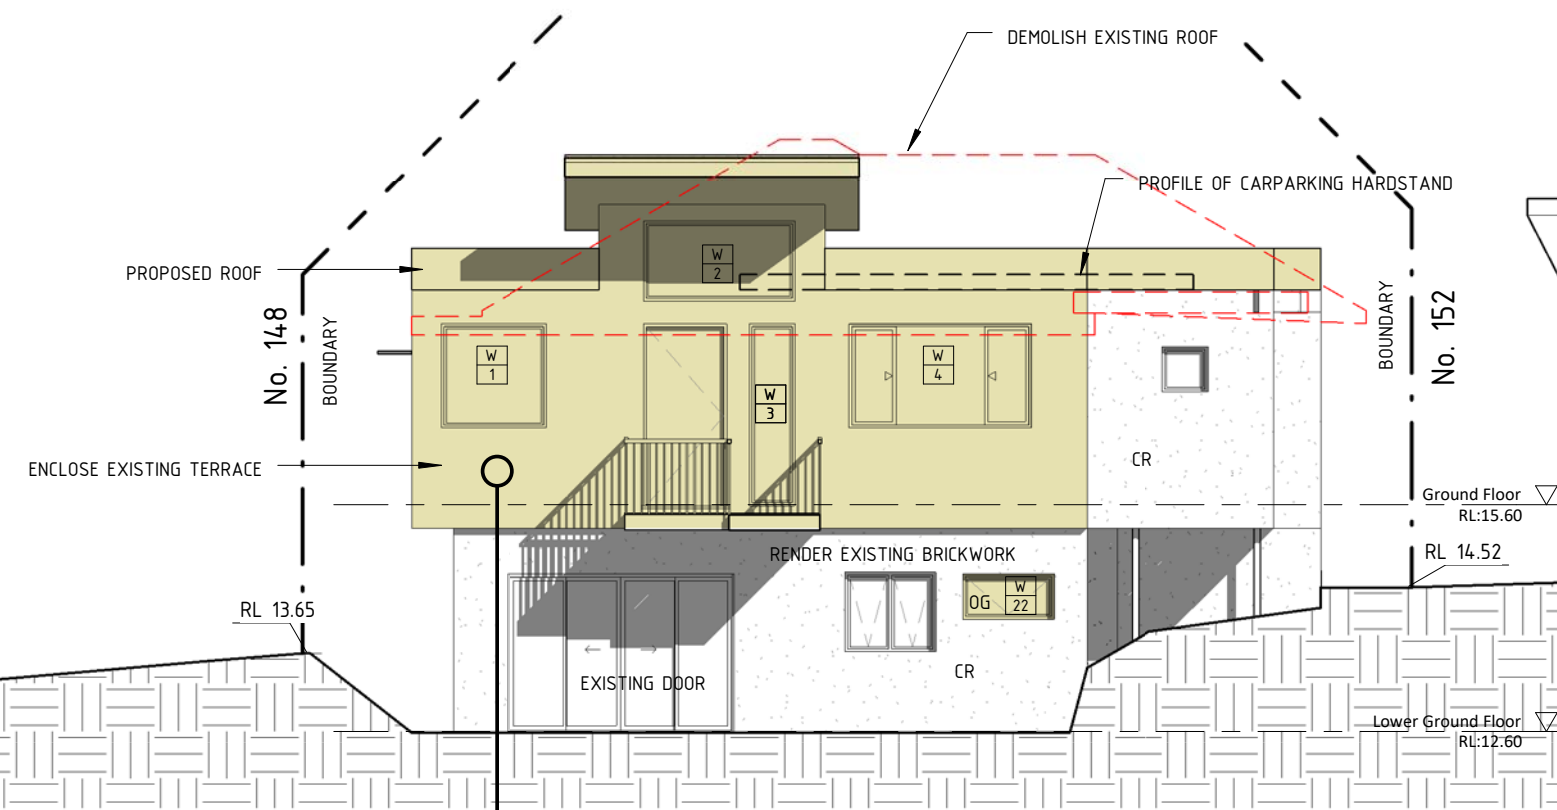

1 North Elevation
1 : 100

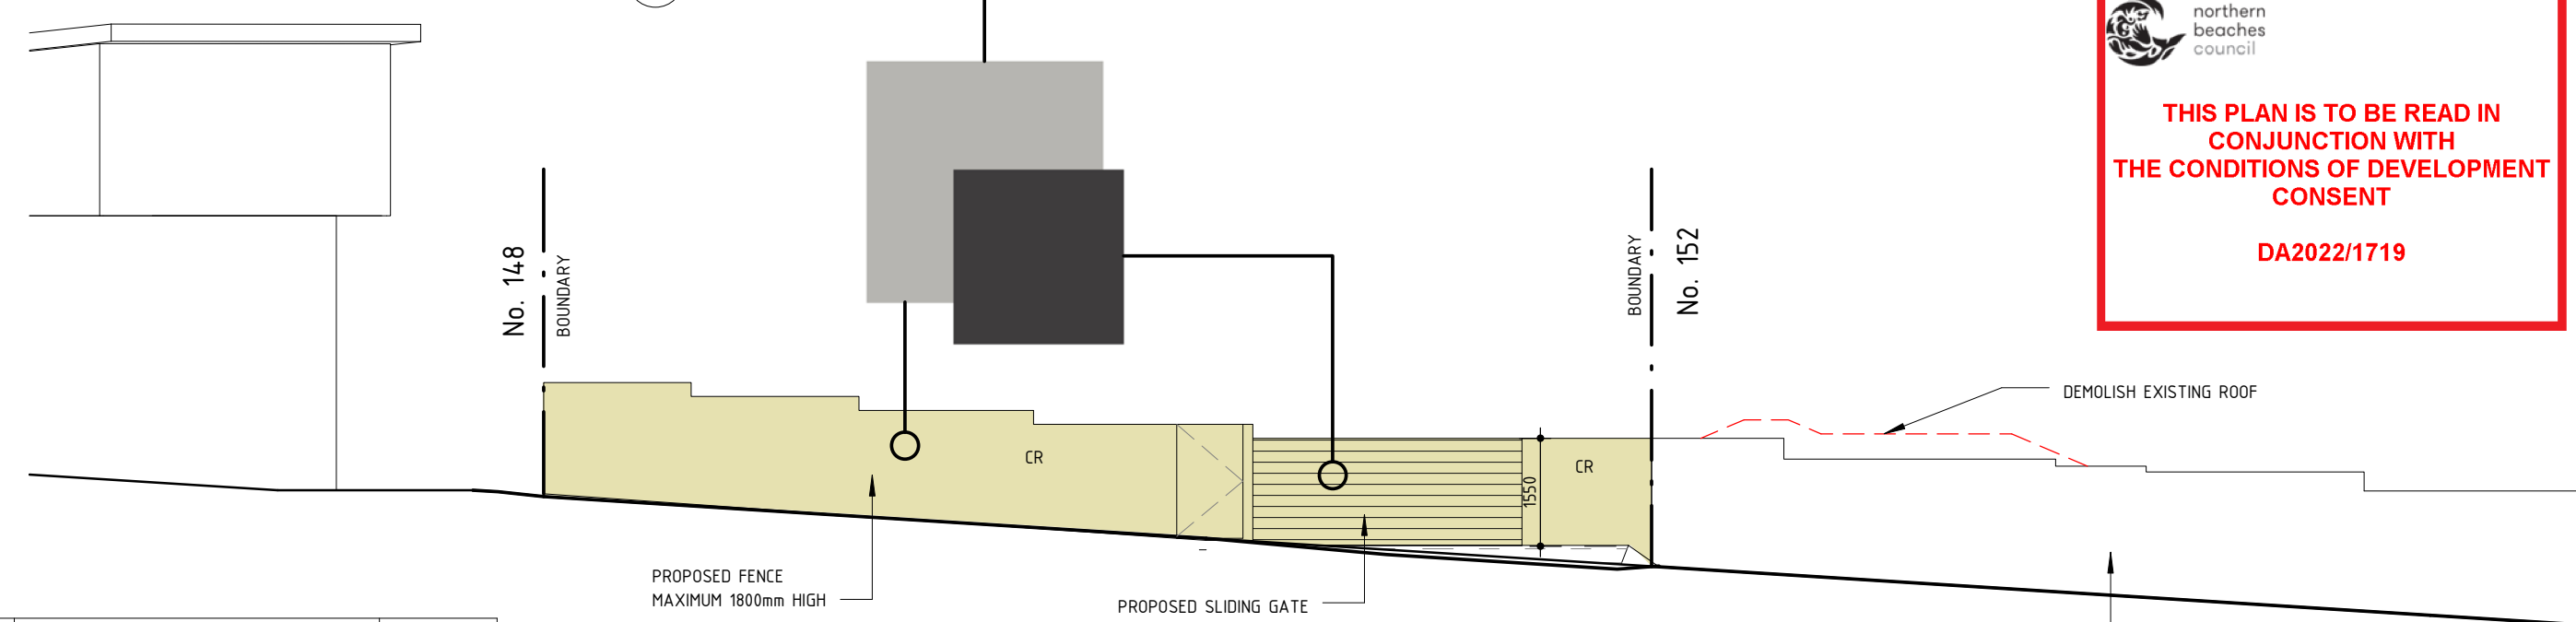


2 Fence Elevation
1 : 100

 northern beaches council

THIS PLAN IS TO BE READ IN CONJUNCTION WITH THE CONDITIONS OF DEVELOPMENT CONSENT

DA2022/1719


1	Development Application	21.09.2022
2	Revised Development Application	22.03.2023
3	Revised Development Application	03.05.2023
No	Revision Description	Date

 

northern
beaches
council

THIS PLAN IS TO BE READ IN
CONJUNCTION WITH
THE CONDITIONS OF DEVELOPMENT
CONSENT

DA2022/1719

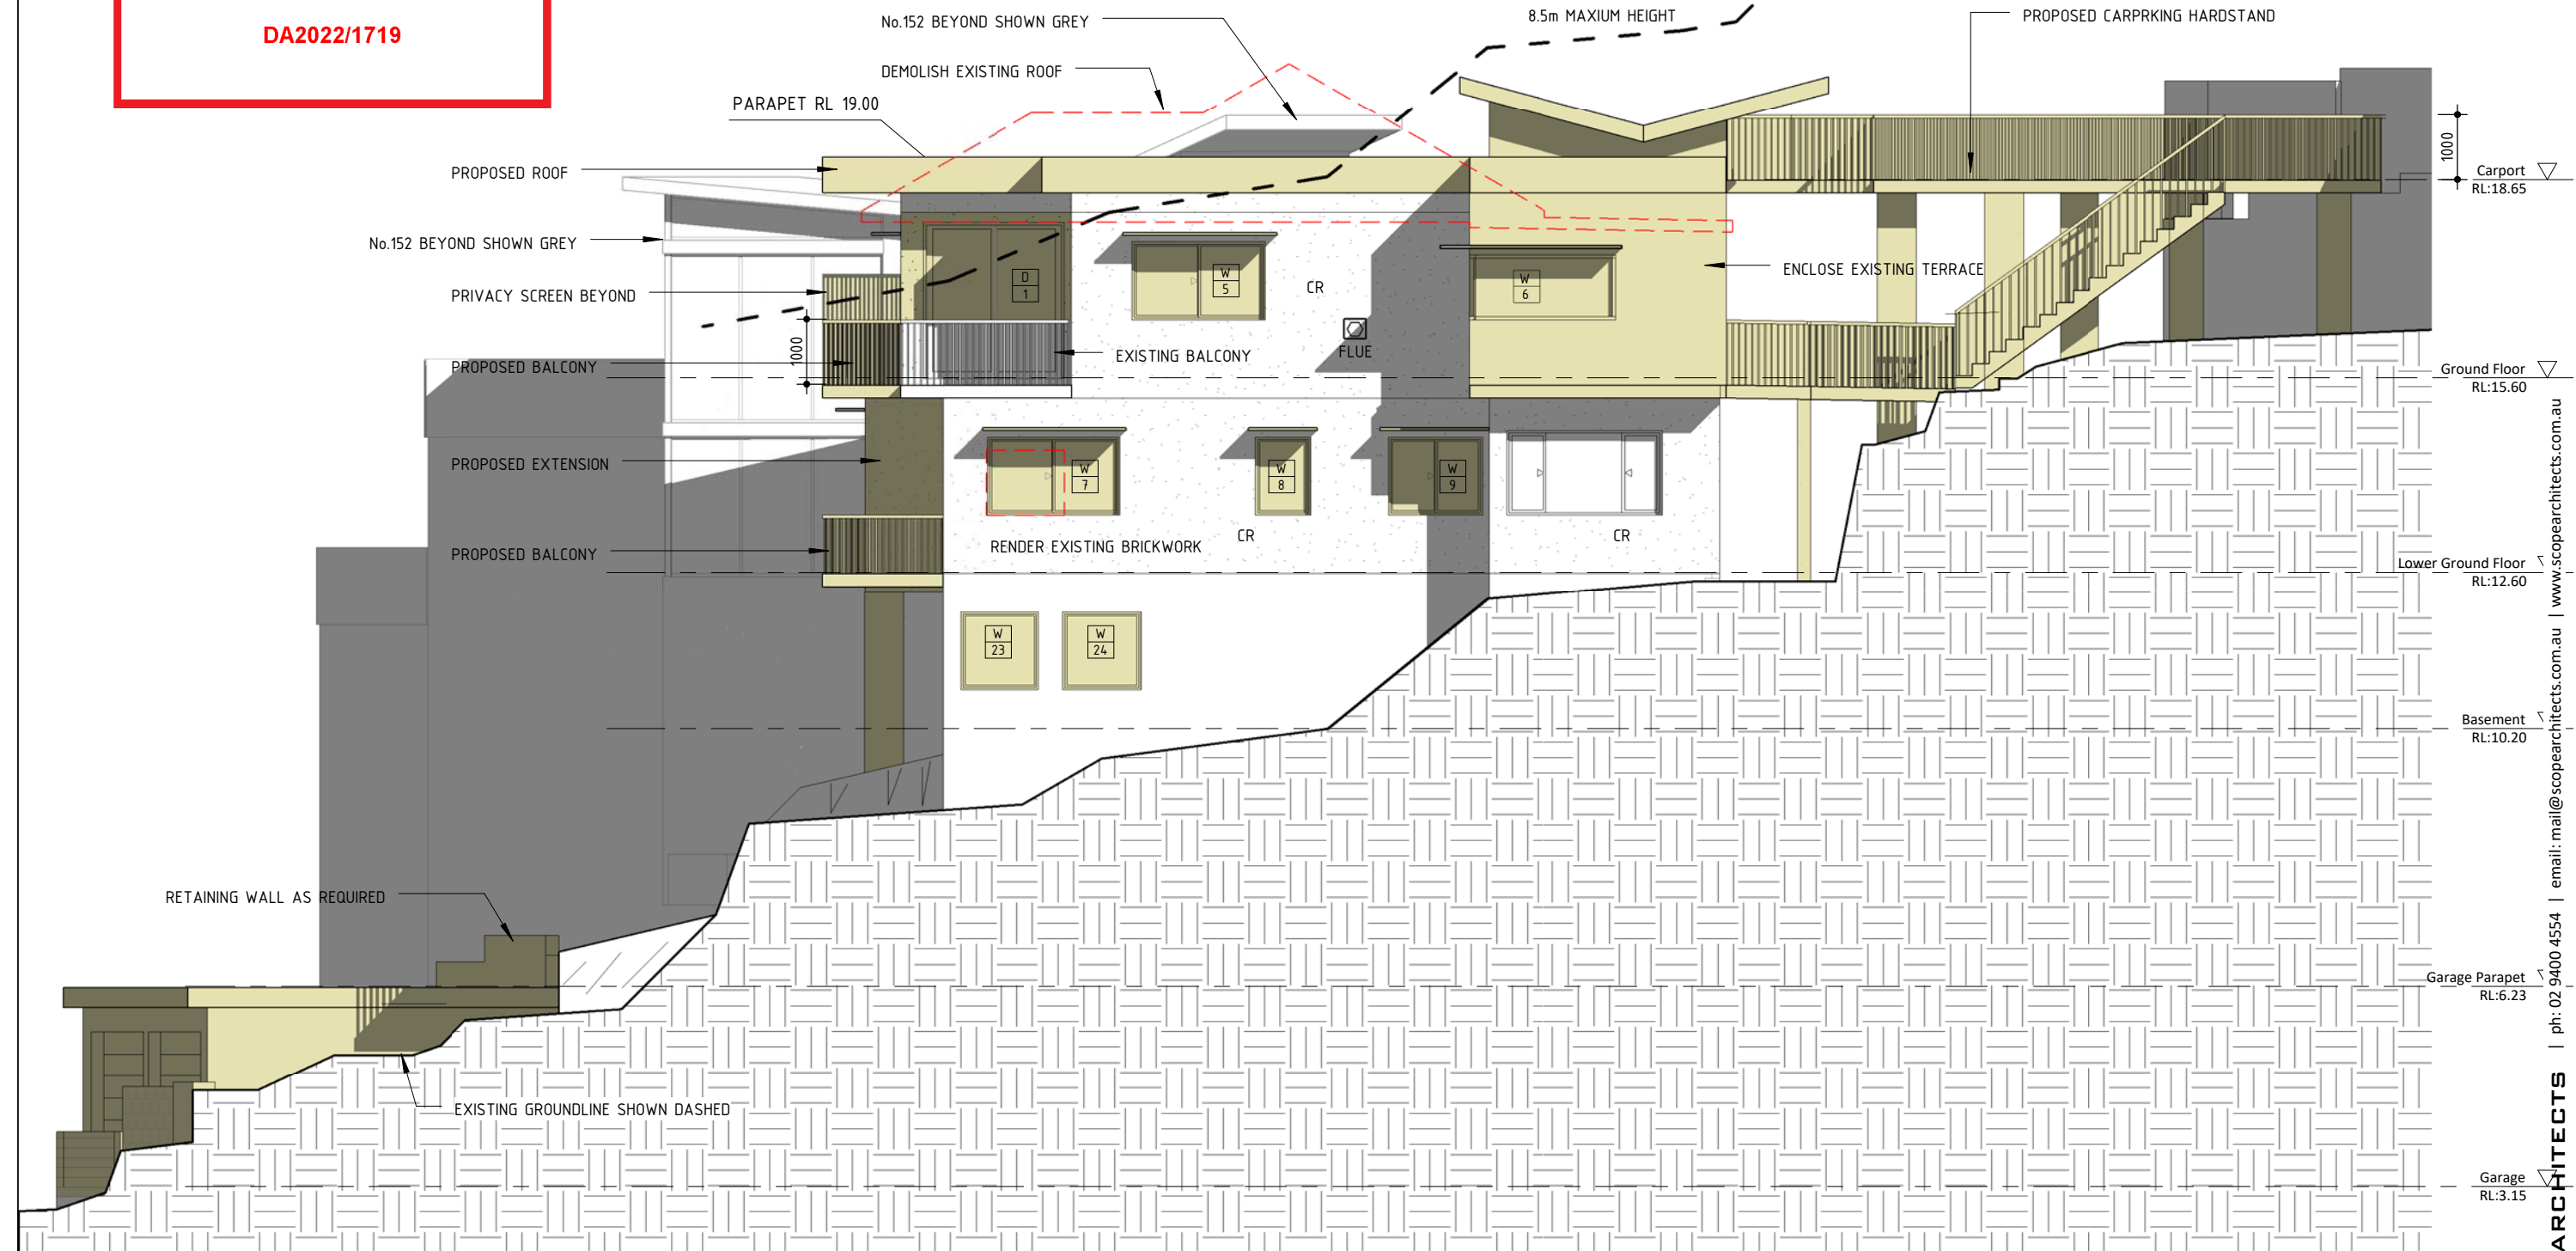


1	Development Application	21.09.2022
2	Revised Development Application	22.03.2023
3	Revised Development Application	03.05.2023
No	Revision Description	Date

	80 WEST ST BALGOWLAH NSW 2093 mail@scopearchitects.com.au ph: 9400 4554 www.scopearchitects.com.au	CLIENT CHRISTINA & ANTONY CLARKE	PROJECT Alterations & Additions 150 QUEENSLIFF RD QUEENSLIFF 2096 LOT: 6 DP: 8260	DRAWING TITLE EAST ELEVATION	TRUE NORTH	DRAWN XK	PROJECT NO. 02201	DRAWING NO A08	REV NO 3
						SIZE A3	SCALE 1 : 100		

3/05/2023 2:07:20 PM


SCOPE ARCHITECTS | ph: 02 9400 4554 | email: mail@scopearchitects.com.au | www.scopearchitects.com.au

 

THIS PLAN IS TO BE READ IN
CONJUNCTION WITH
THE CONDITIONS OF DEVELOPMENT
CONSENT

DA2022/1719


3/05/2023 2:07:21 PM

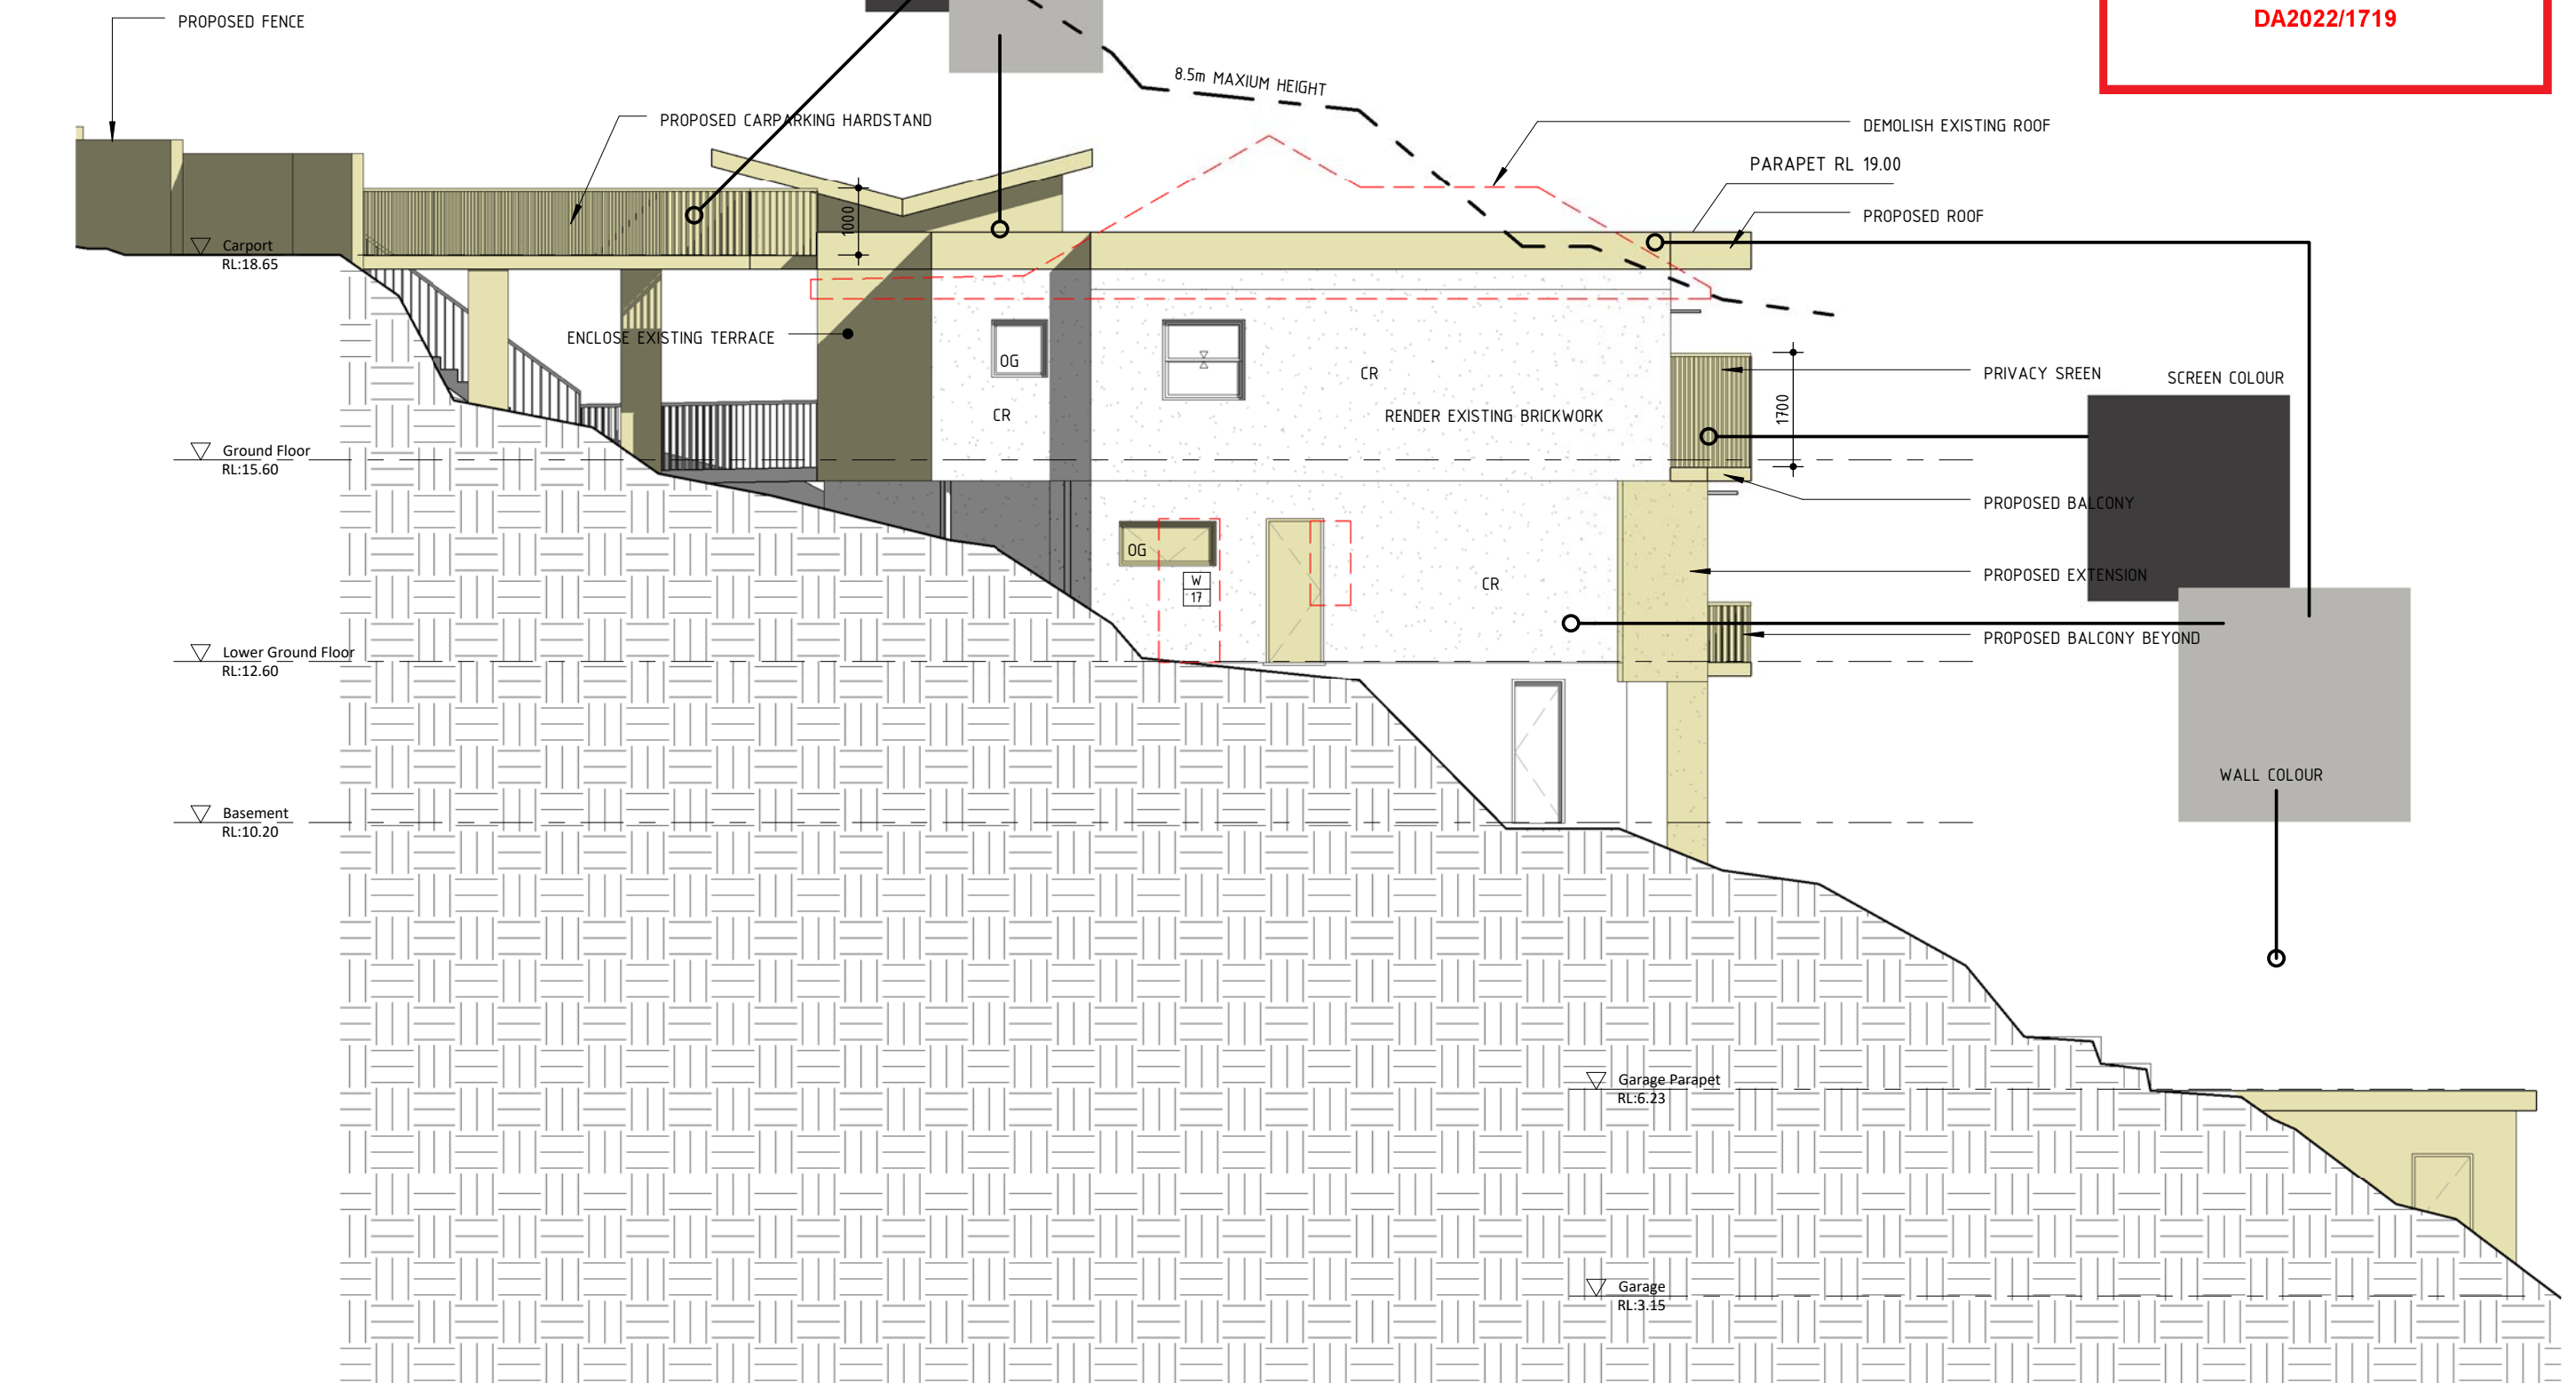

1	Development Application	21.09.2022
2	Revised Development Application	22.03.2023
3	Revised Development Application	03.05.2023
No	Revision Description	Date


 SCOPE ARCHITECTS 80 WEST ST BALGOWLAH NSW 2093 mail@scopearchitects.com.au ph: 9400 4554 www.scopearchitects.com.au	CLIENT CHRISTINA & ANTONY CLARKE	PROJECT Alterations & Additions 150 QUEENSLIFF RD QUEENSLIFF 2096 LOT: 6 DP: 8260	DRAWING TITLE WEST ELEVATION & MATERIALS	TRUE NORTH	DRAWN Xu	PROJECT NO. 02201	DRAWING NO A09	REV NO 3
					SIZE A3	SCALE 1 : 100		

SCOPE ARCHITECTS | ph: 02 9400 4554 | email: mail@scopearchitects.com.au | www.scopearchitects.com.au

 

THIS PLAN IS TO BE READ IN
CONJUNCTION WITH
THE CONDITIONS OF DEVELOPMENT
CONSENT

DA2022/1719

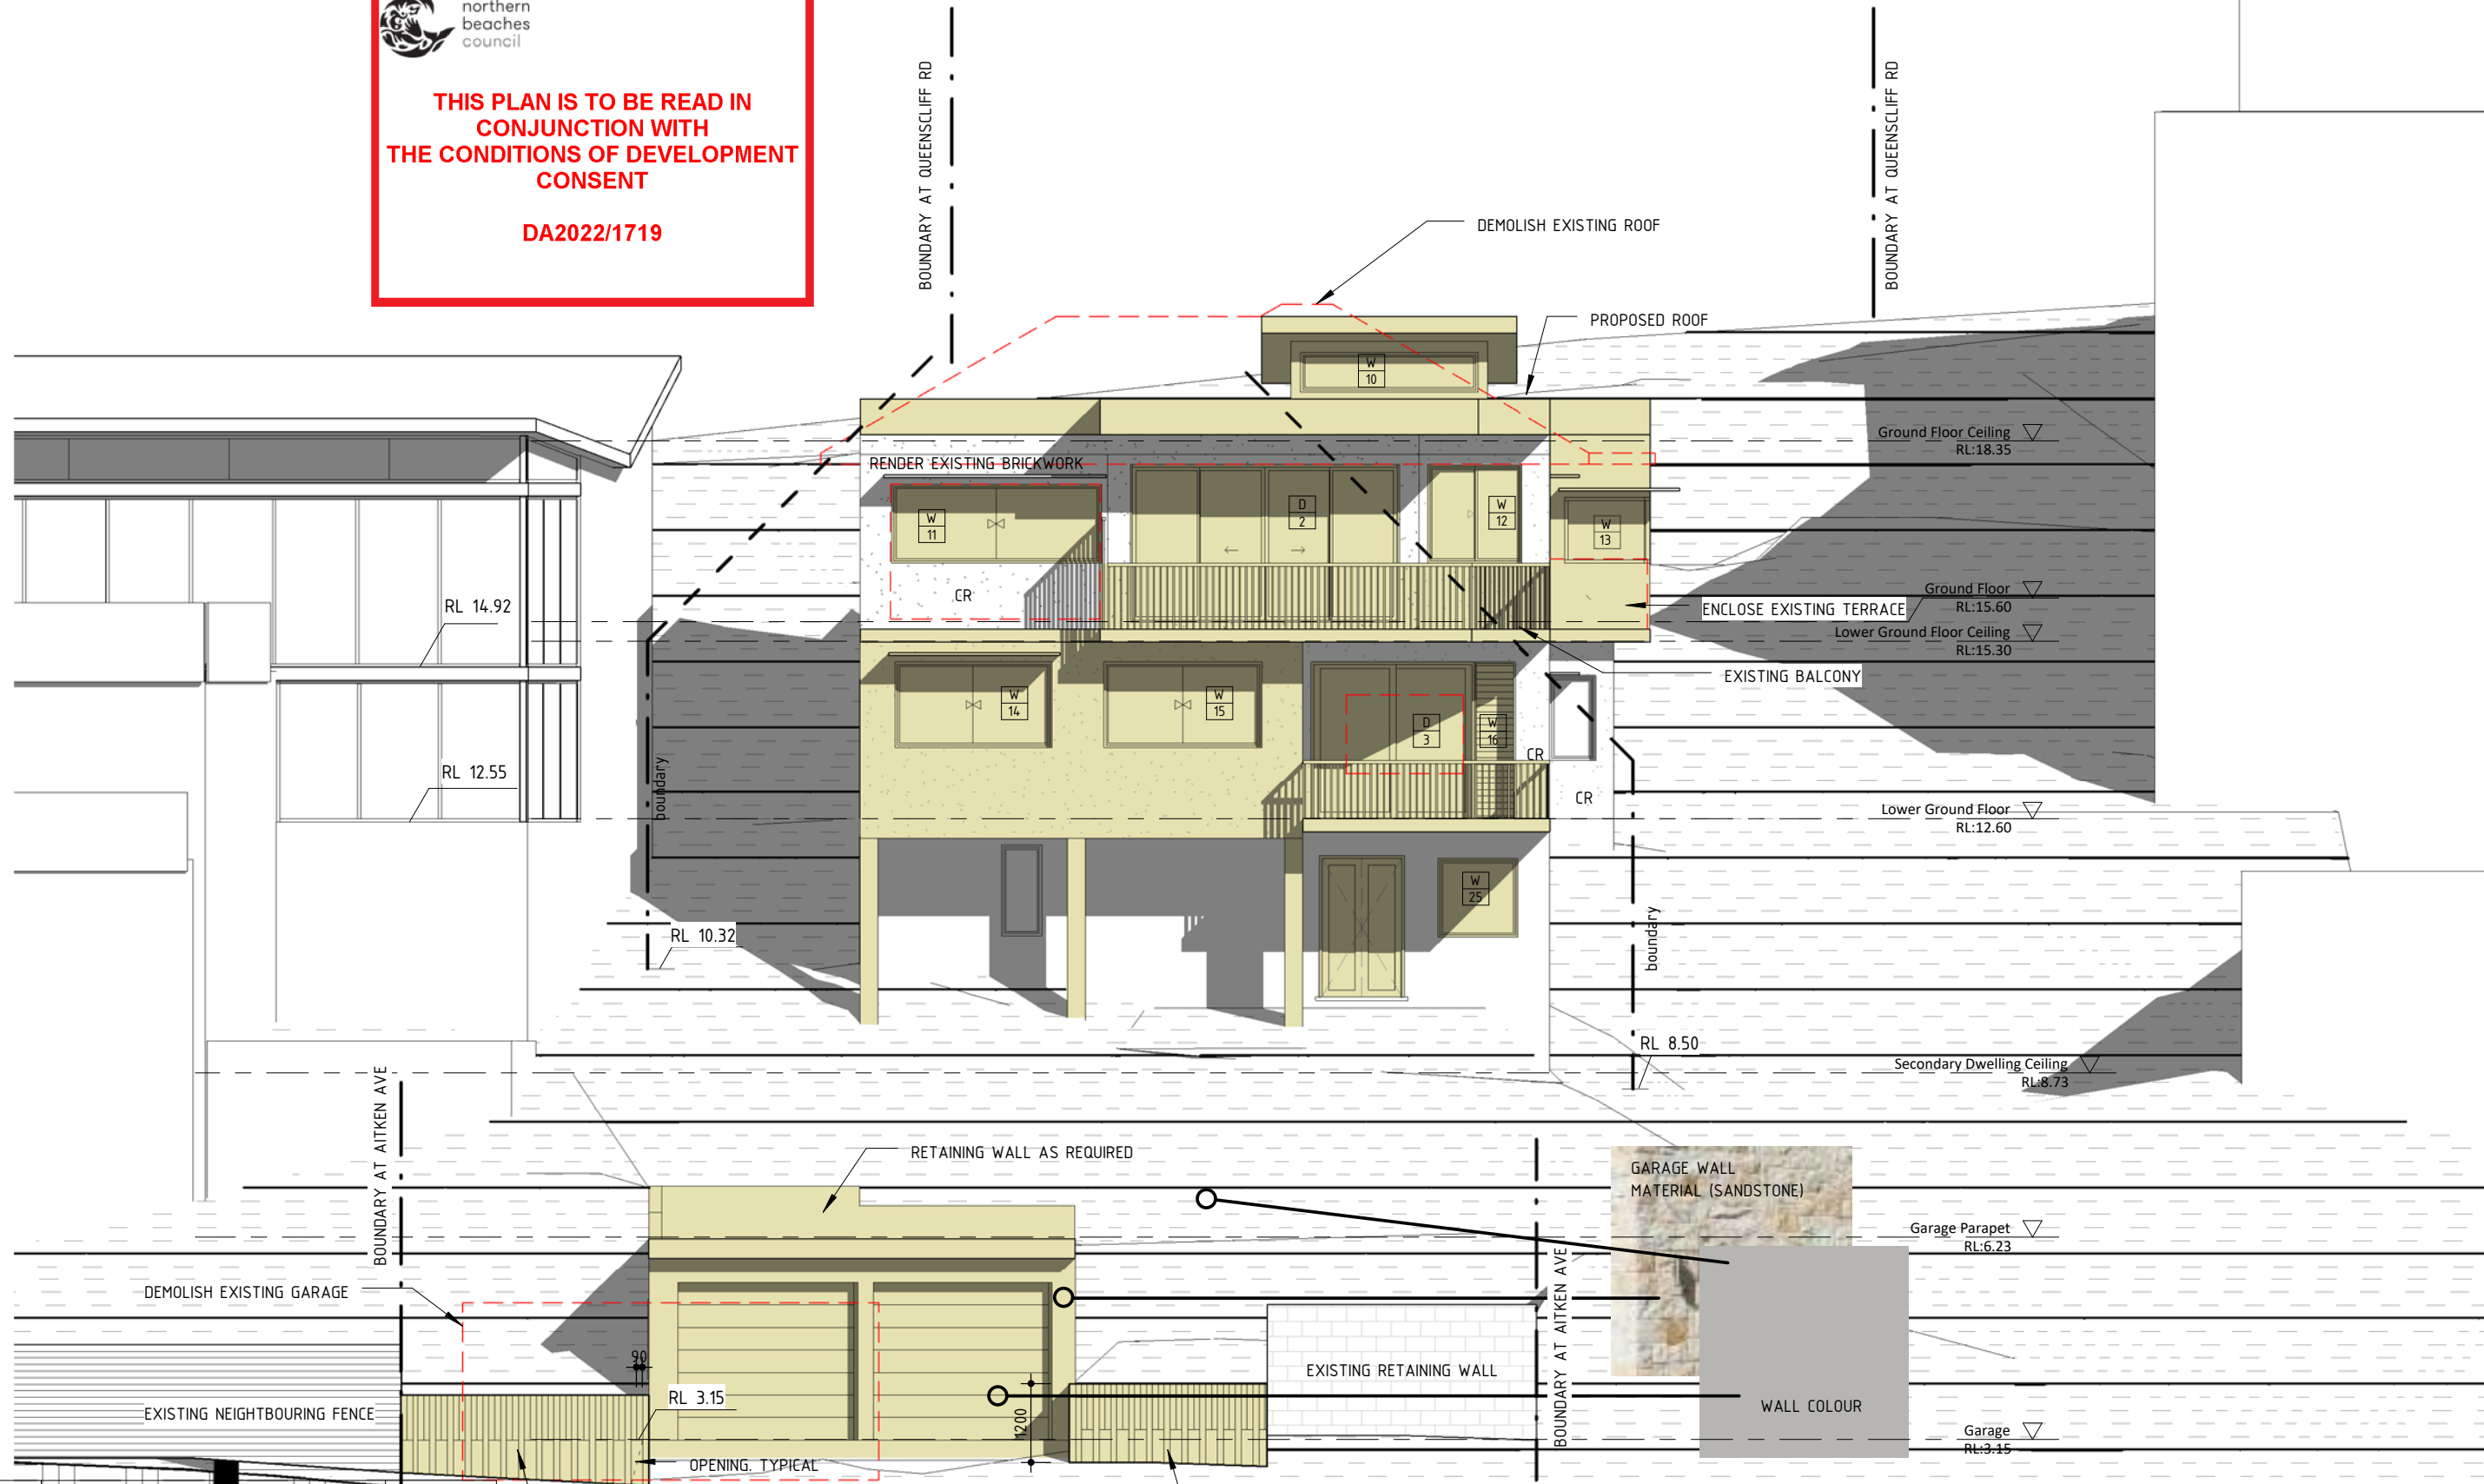


1	Development Application	21.09.2022
2	Revised Development Application	22.03.2023
3	Revised Development Application	03.05.2023
No	Revision Description	Date

1200 HIGH PROPOSED FENCE. 50% OPENING
WITH A MINIMUM OPENING OF 75X75mm

1200 HIGH PROPOSED FENCE. 50% OPENING
WITH A MINIMUM OPENING OF 75X75mm

 SCOPE ARCHITECTS	80 WEST ST BALGOWLAH NSW 2093 mail@scopearchitects.com.au ph: 9400 4554 www.scopearchitects.com.au	CLIENT CHRISTINA & ANTONY CLARKE	PROJECT Alterations & Additions 150 QUEENSLIFF RD QUEENSLIFF 2096 LOT: 6 DP: 8260	DRAWING TITLE SOUTH ELEVATION & MATERIALS	TRUE NORTH	DRAWN Xu	PROJECT NO. 02201	DRAWING NO A10	REV NO 3
						SIZE A3	SCALE 1 : 100		

 


SCALE 1:100



THIS PLAN IS TO BE READ IN
CONJUNCTION WITH
THE CONDITIONS OF DEVELOPMENT
CONSENT

DA2022/1719

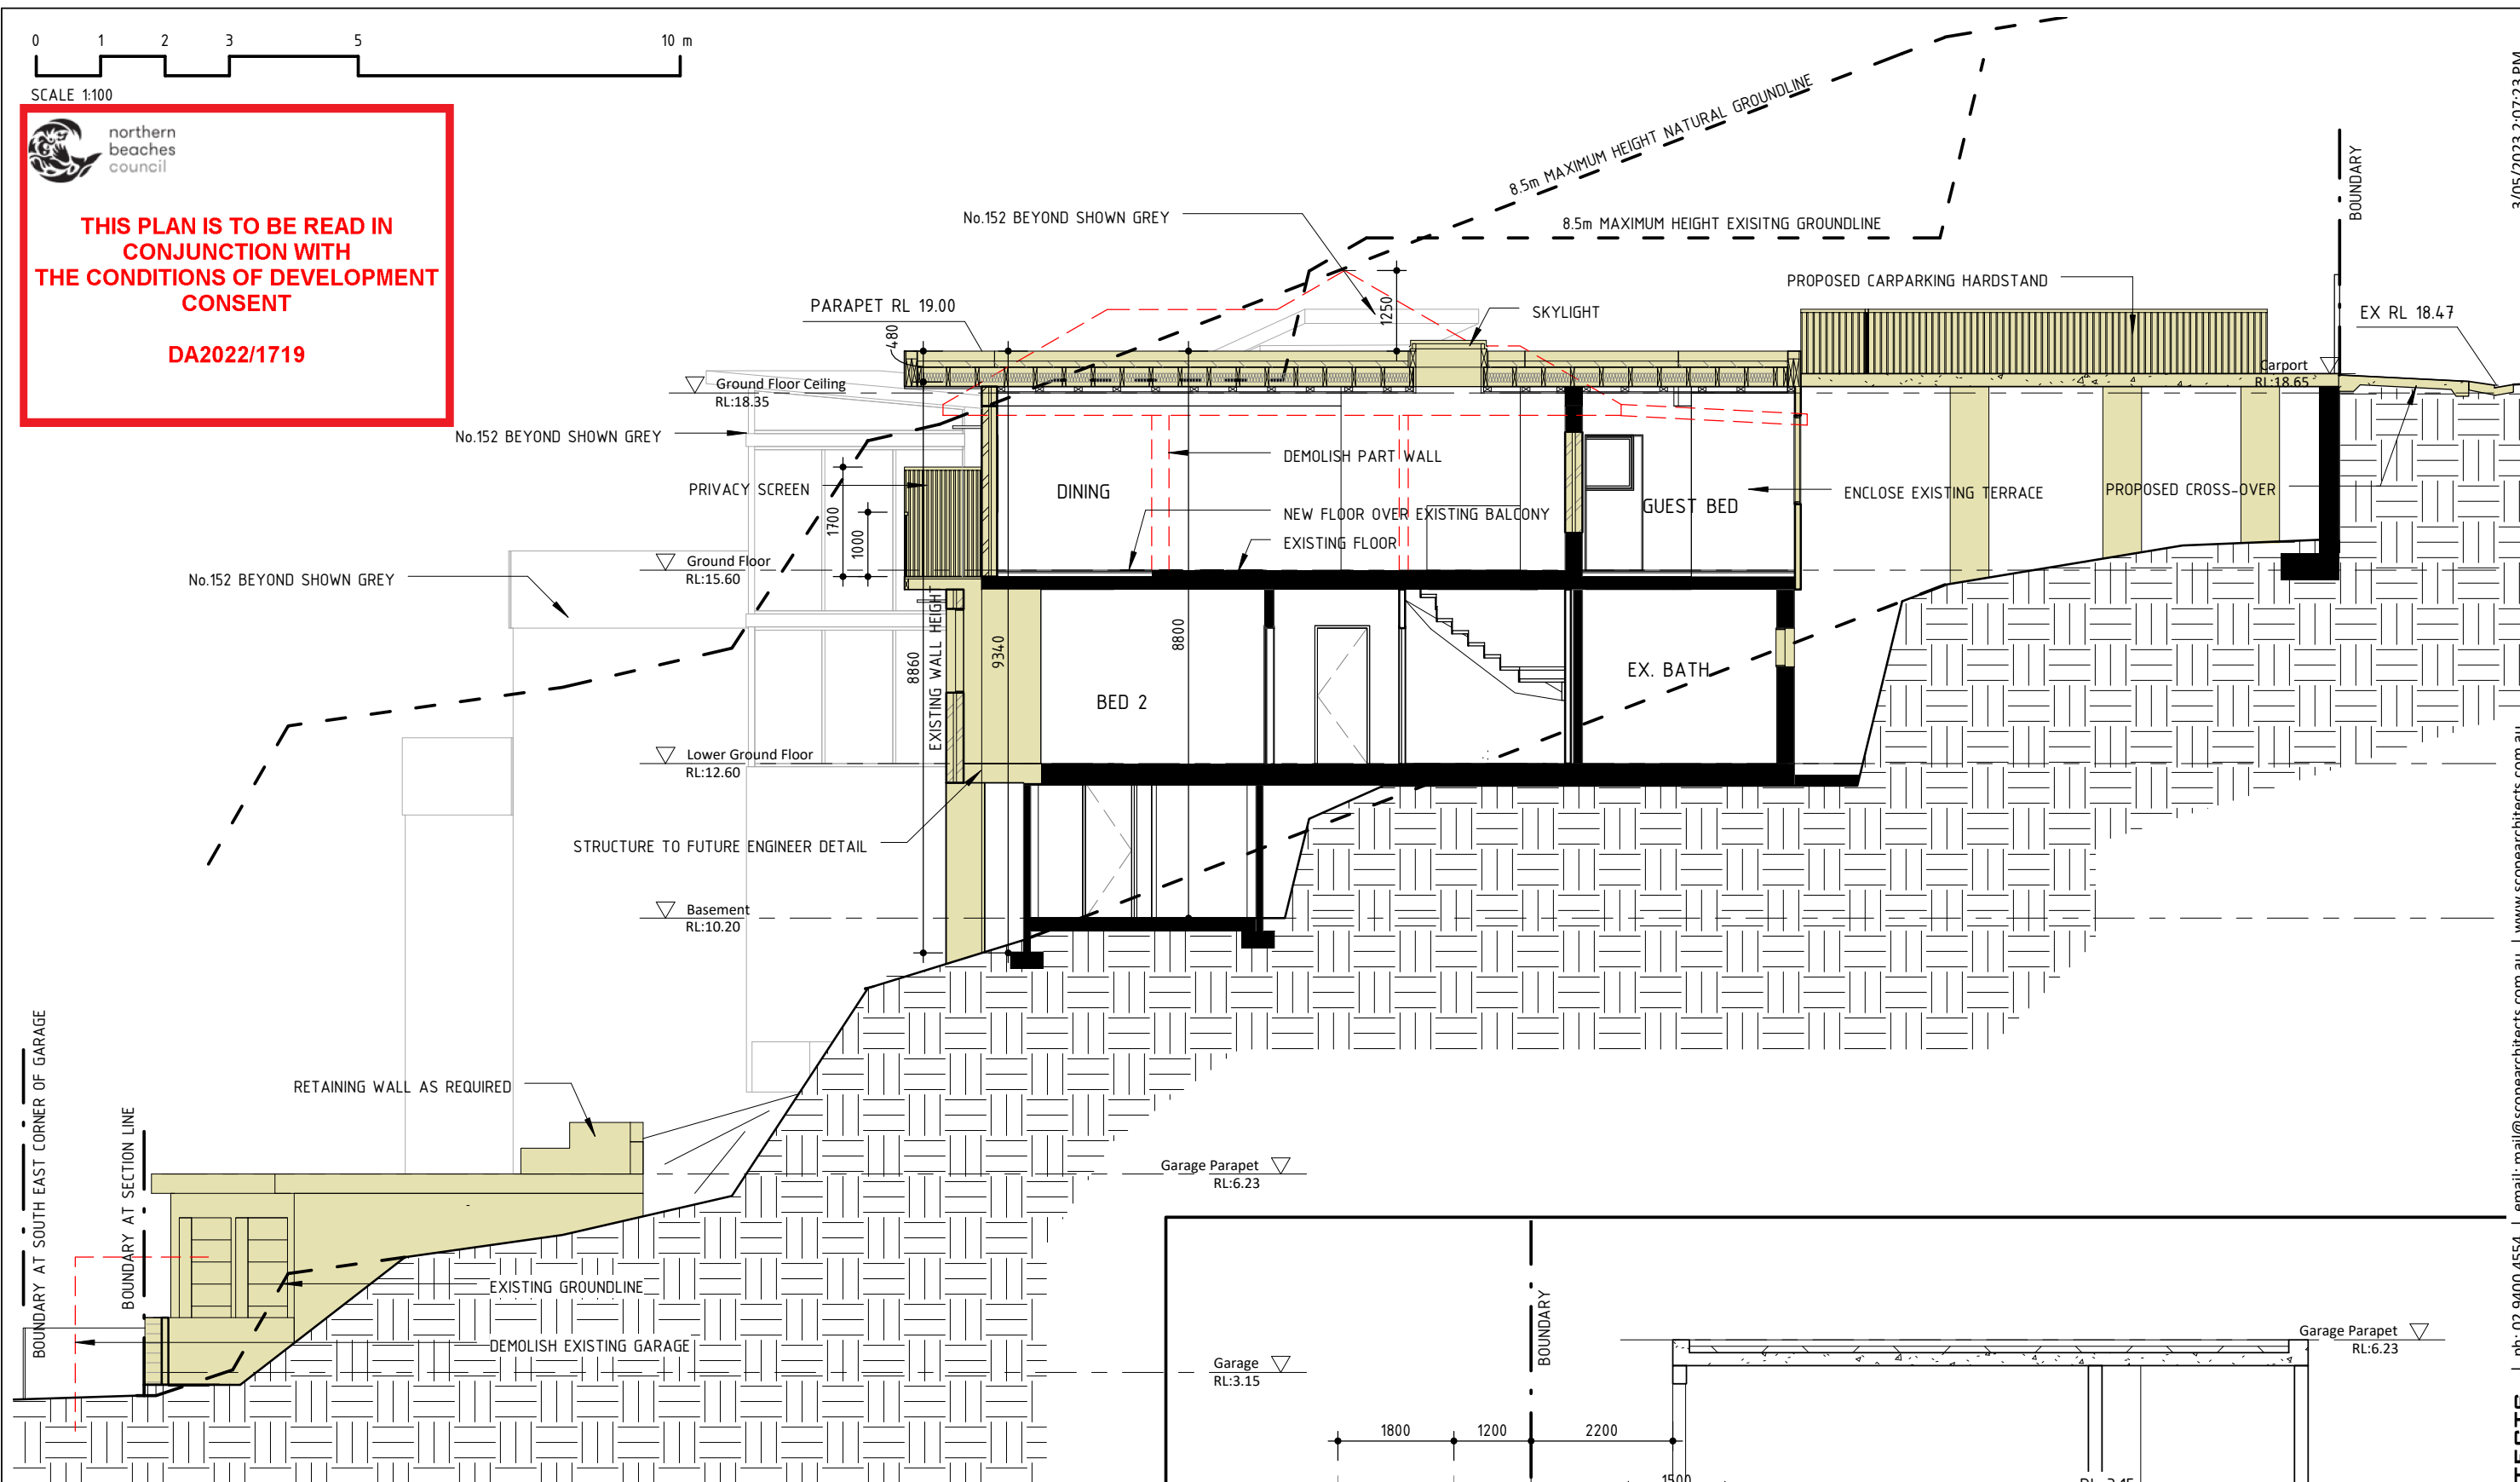

NOTE: PROVIDE INSULATION TO BASIX REQUIREMENTS

1	Development Application	21.09.2022
2	Revised Development Application	22.03.2023
3	Revised Development Application	03.05.2023
No	Revision Description	Date



80 WEST ST BALGOWLAH NSW 2093
mail@scopearchitects.com.au ph: 9400 4554
www.scopearchitects.com.au

CLIENT
**CHRISTINA & ANTONY
CLARKE**

PROJECT
Alterations & Additions
150 QUEENSLIFF RD QUEENSLIFF 2096
LOT: 6 DP: 8260

DRAWING TITLE
SECTIONS

TRUE NORTH

DRAWN
XK


SIZE
A3

PROJECT NO.
02201

SCALE
1 : 100

DRAWING NO
REV NO

A11 **3**

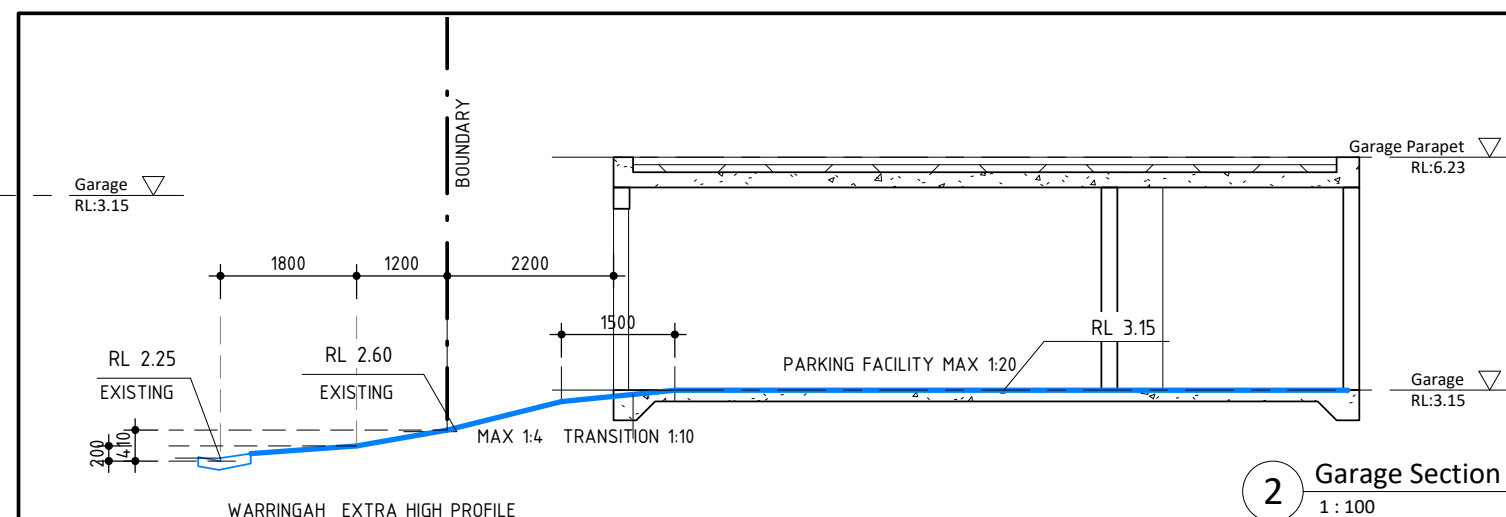

2 Garage Section
1 : 100

3/05/2023 2:07:23 PM

email: mail@scopearchitects.com.au | www.scopearchitects.com.au

SCOPE ARCHITECTS | ph: 02 9400 4554