# Cover Page 1142 Pittwater Road Collaroy NSW 2097 - Proposed Alterations & Additions



DATA		
Site Area		551.1 m <sup>2</sup>
Landscaped Area		Area
Existing Landscape	35.94%	198.09 m <sup>2</sup>
Minimum Required	40%	220.44 m <sup>2</sup>
Proposed Landscape	35.21%	194.07 m <sup>2</sup>

#### NOTES

- Drawings are subject to copyright and may not be copied, used or reproduced in any way without the express permission of the architect
- way without the express permission of the architect.

   All dimensions to be confirmed on site prior to commencement of work.
- All construction to comply with Building Code of Australia/National Construction Code & Australian Standards requirements.
- Drawings are not for construction.
  Do not scale from drawing.
- Larger scale drawings and written dimensions take preference.
   All discrepancies to be brought to the attention of the author.

| Issue | Description | Issue | Development Application - Council Amendments | TY/YT | Work in Progress | Issue | Development Application - Council Amendments | TY/YT | Work in Progress | Issue | Development | De

ADDRESS
 1142 Pittwater Road Collaroy NSW 2097
 PROJECT
 Proposed Alterations & Additions
 FOR JOB No
 ANAG NSW 24007

240L Mobile Recycling Bin

120L Mobile Waste Bin

240L Mobile Green Waste Bin

240L Mobile Green Waste Bin

Area Included in Floor Space

Deep Landscape Area

Landscape Area excluded from area calculations

Carpet

timber flooring

Top top of parapet

15.45 existing RL's

existing structure to be demolished

WA.01 glazed window and door number for BASIX

existing tree to be retained

existing tree to be removed

# PRELIMINARY - WORK IN PROGRESS

# YAN HONDA ARCHITECTS


REGISTERED ARCHITECT
GUS HONDA 9435
DRAWING TITLE
Cover Page

**LEGEND** 

SCALE DRAWING NUMBER

@ A2

DA00 ISSUE B - WIP

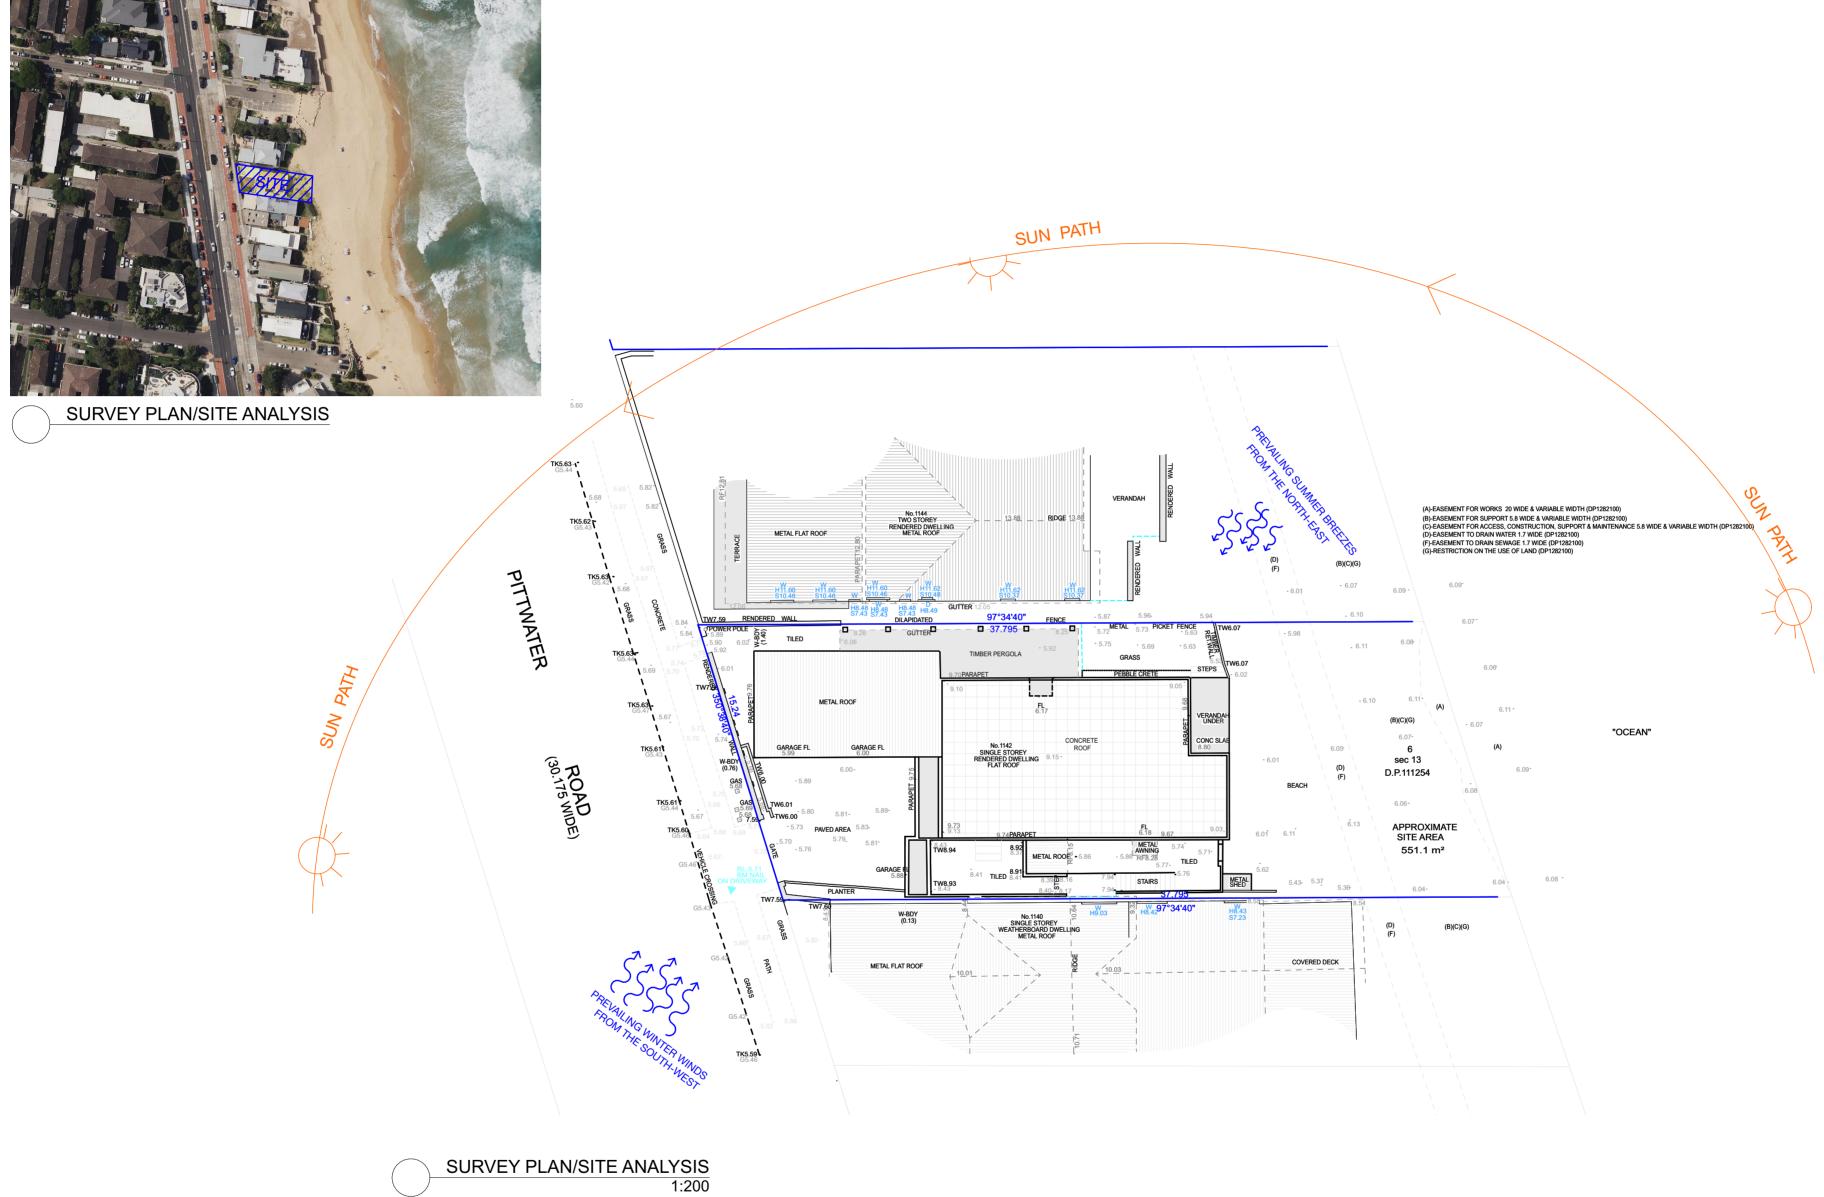

- Drawings are subject to copyright and may not be copied, used or reproduced in any
- way without the express permission of the architect.

  All dimensions to be confirmed on site prior to commencement of work.
- All construction to comply with Building Code of Australia/National Construction Code
   Australian Standards requirements.
- □ Drawings are not for construction.
   □ Do not scale from drawing.
   □ Larger scale drawings and written dimensions take preference.
   □ All discrepancies to be brought to the attention of the author.



# ISSUE BY Issue Date | Issue | Description | B - WIP | Development Application - Council Amendments TY/YT Work in Progress PROJECT ANAG NSW

# 1142 Pittwater Road Collaroy NSW 2097 Proposed Alterations & Additions JOB No

# 24007


# PRELIMINARY - WORK IN PROGRESS


## YAN HONDA ARCHITECTS


REGISTERED ARCHITECT GUS HONDA 9435 DRAWING TITLE Site Analysis

DRAWING NUMBER 1:200 @ A2 DA01

ISSUE B - WIP

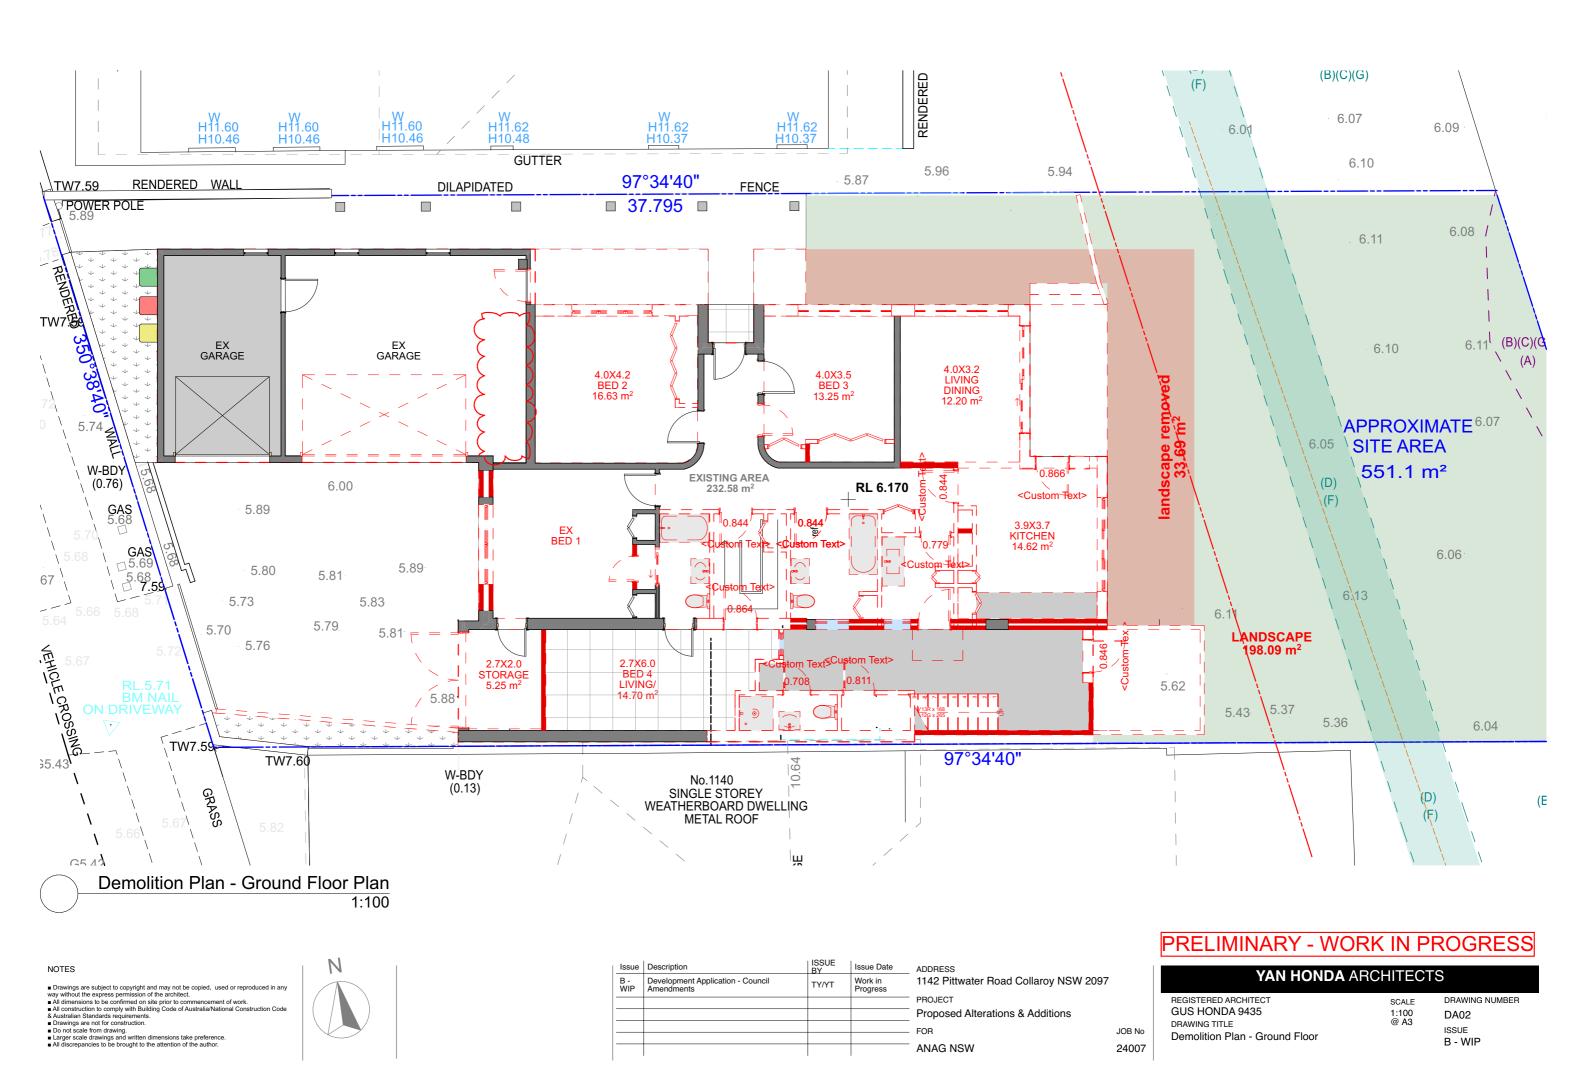

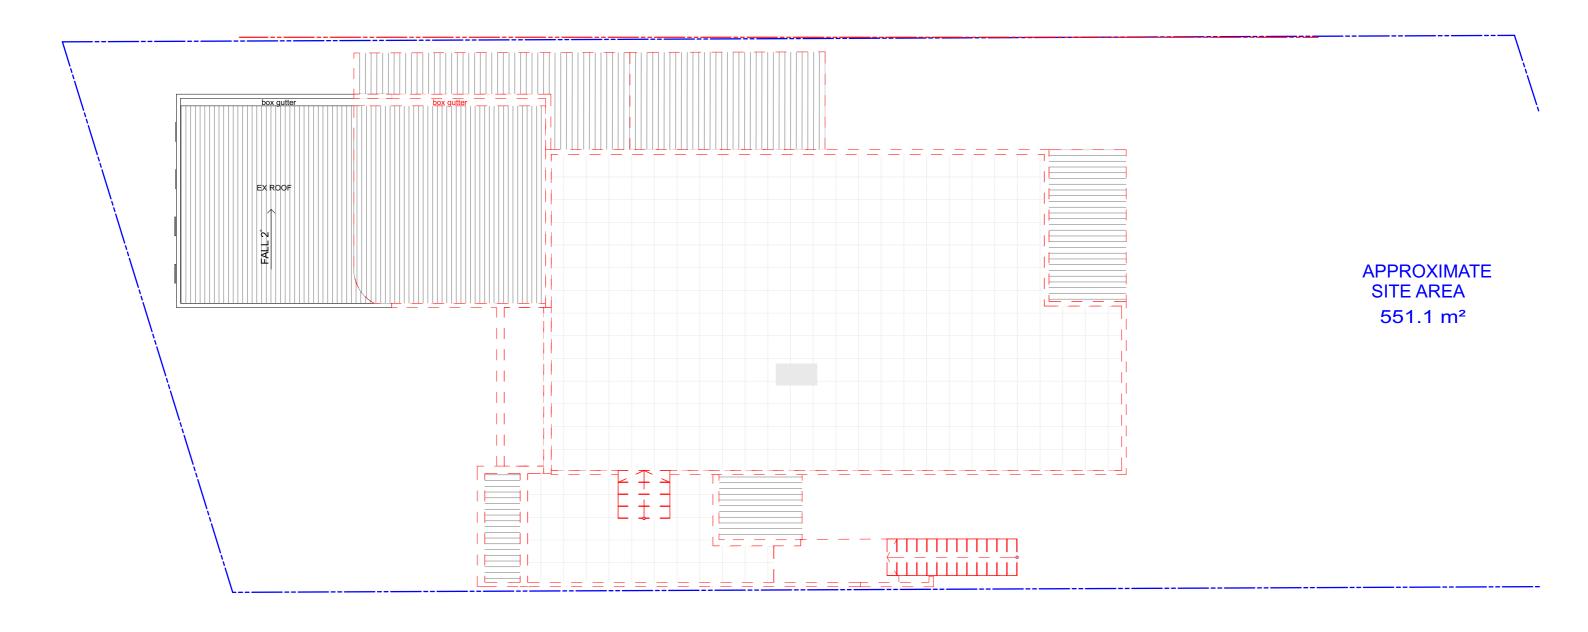

 

#### NOTES

■ Drawings are subject to copyright and may not be copied, used or reproduced in any way without the express permission of the architect.

■ All dimensions to be confirmed on site prior to commencement of work.

■ All construction to comply with Building Code of Australian/National Construction Code & Australian Standards requirements.

■ Drawings are not for construction.

■ Do not scale from drawing.

■ Larger scale drawings and written dimensions take preference.


■ All discrepancies to be brought to the attention of the author.





Issue	Description	ISSUE BY	Issue Date	ADDRESS	
B - WIP	Development Application - Council Amendments	TY/YT	Work in Progress	1142 Pittwater Road Collaroy NSW 2097	
				PROJECT	
				Proposed Alterations & Additions	
-				- FOR	JOB No
				ANAG NSW	24007


## PRELIMINARY - WORK IN PROGRESS


YAN HONDA A	RCHITECT	S	
REGISTERED ARCHITECT GUS HONDA 9435 DRAWING TITLE Demolition Plan - Frist Floor Plan	SCALE 1:100 @ A3	DRAWING NUMBER DA03 ISSUE B - WIP	

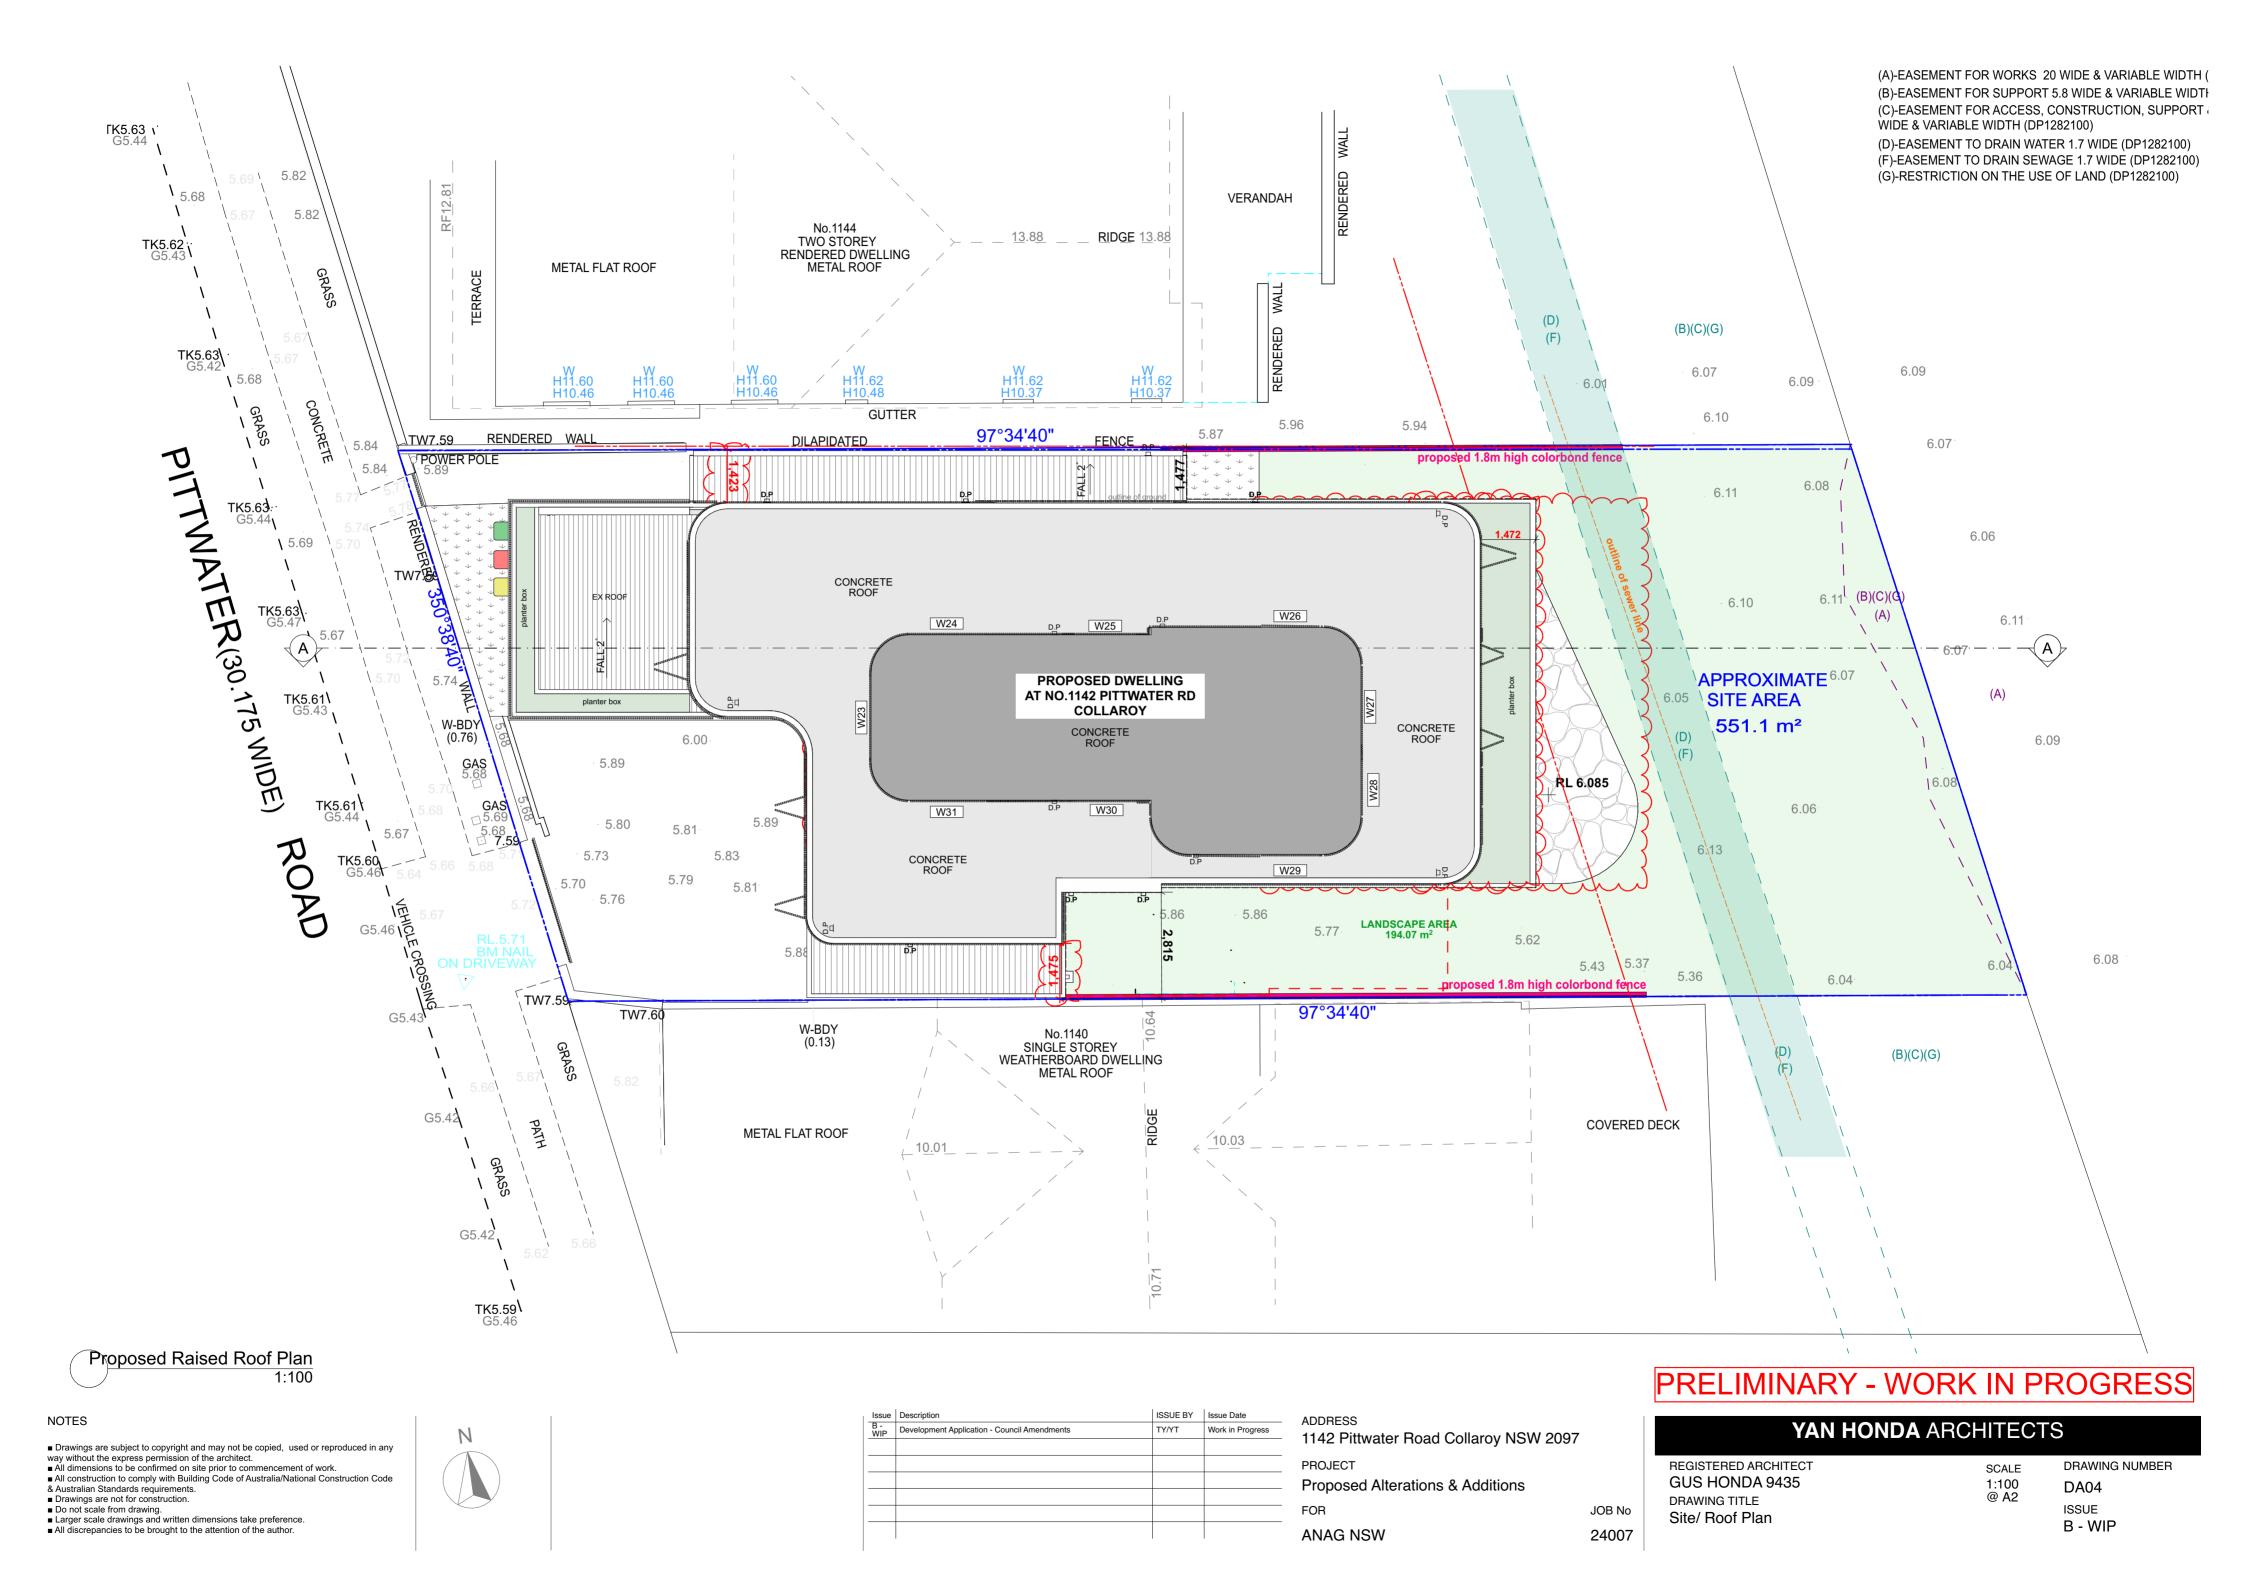

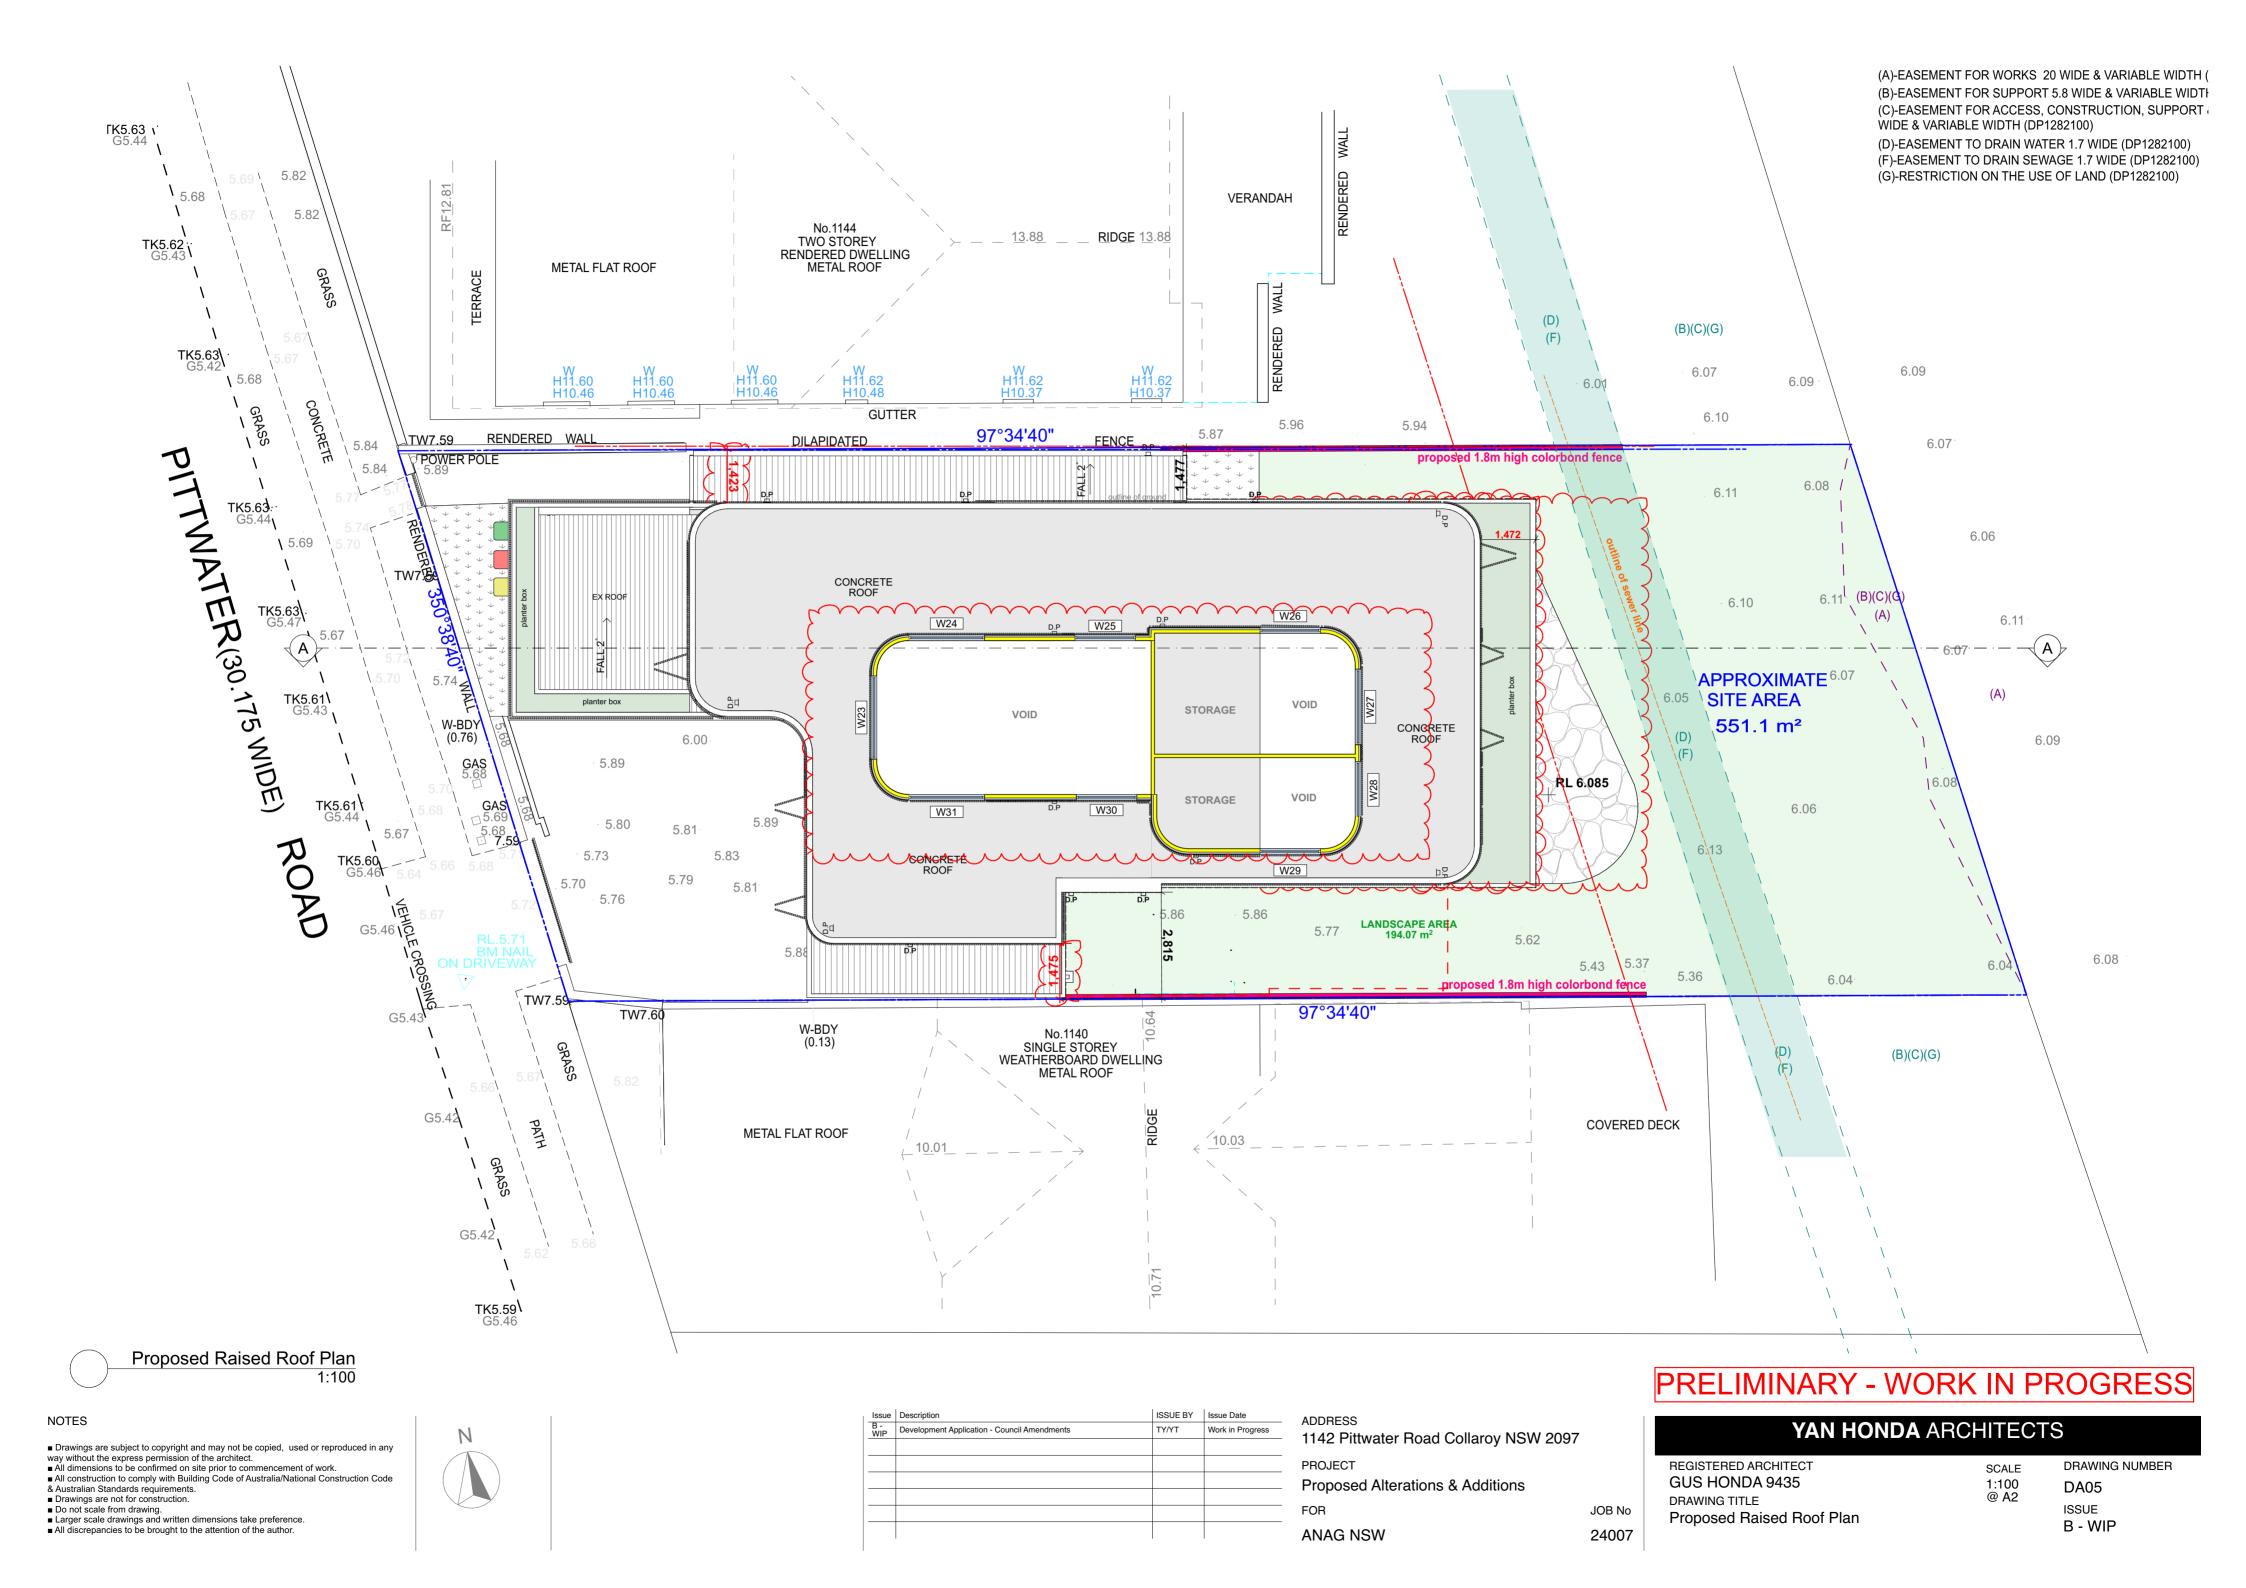

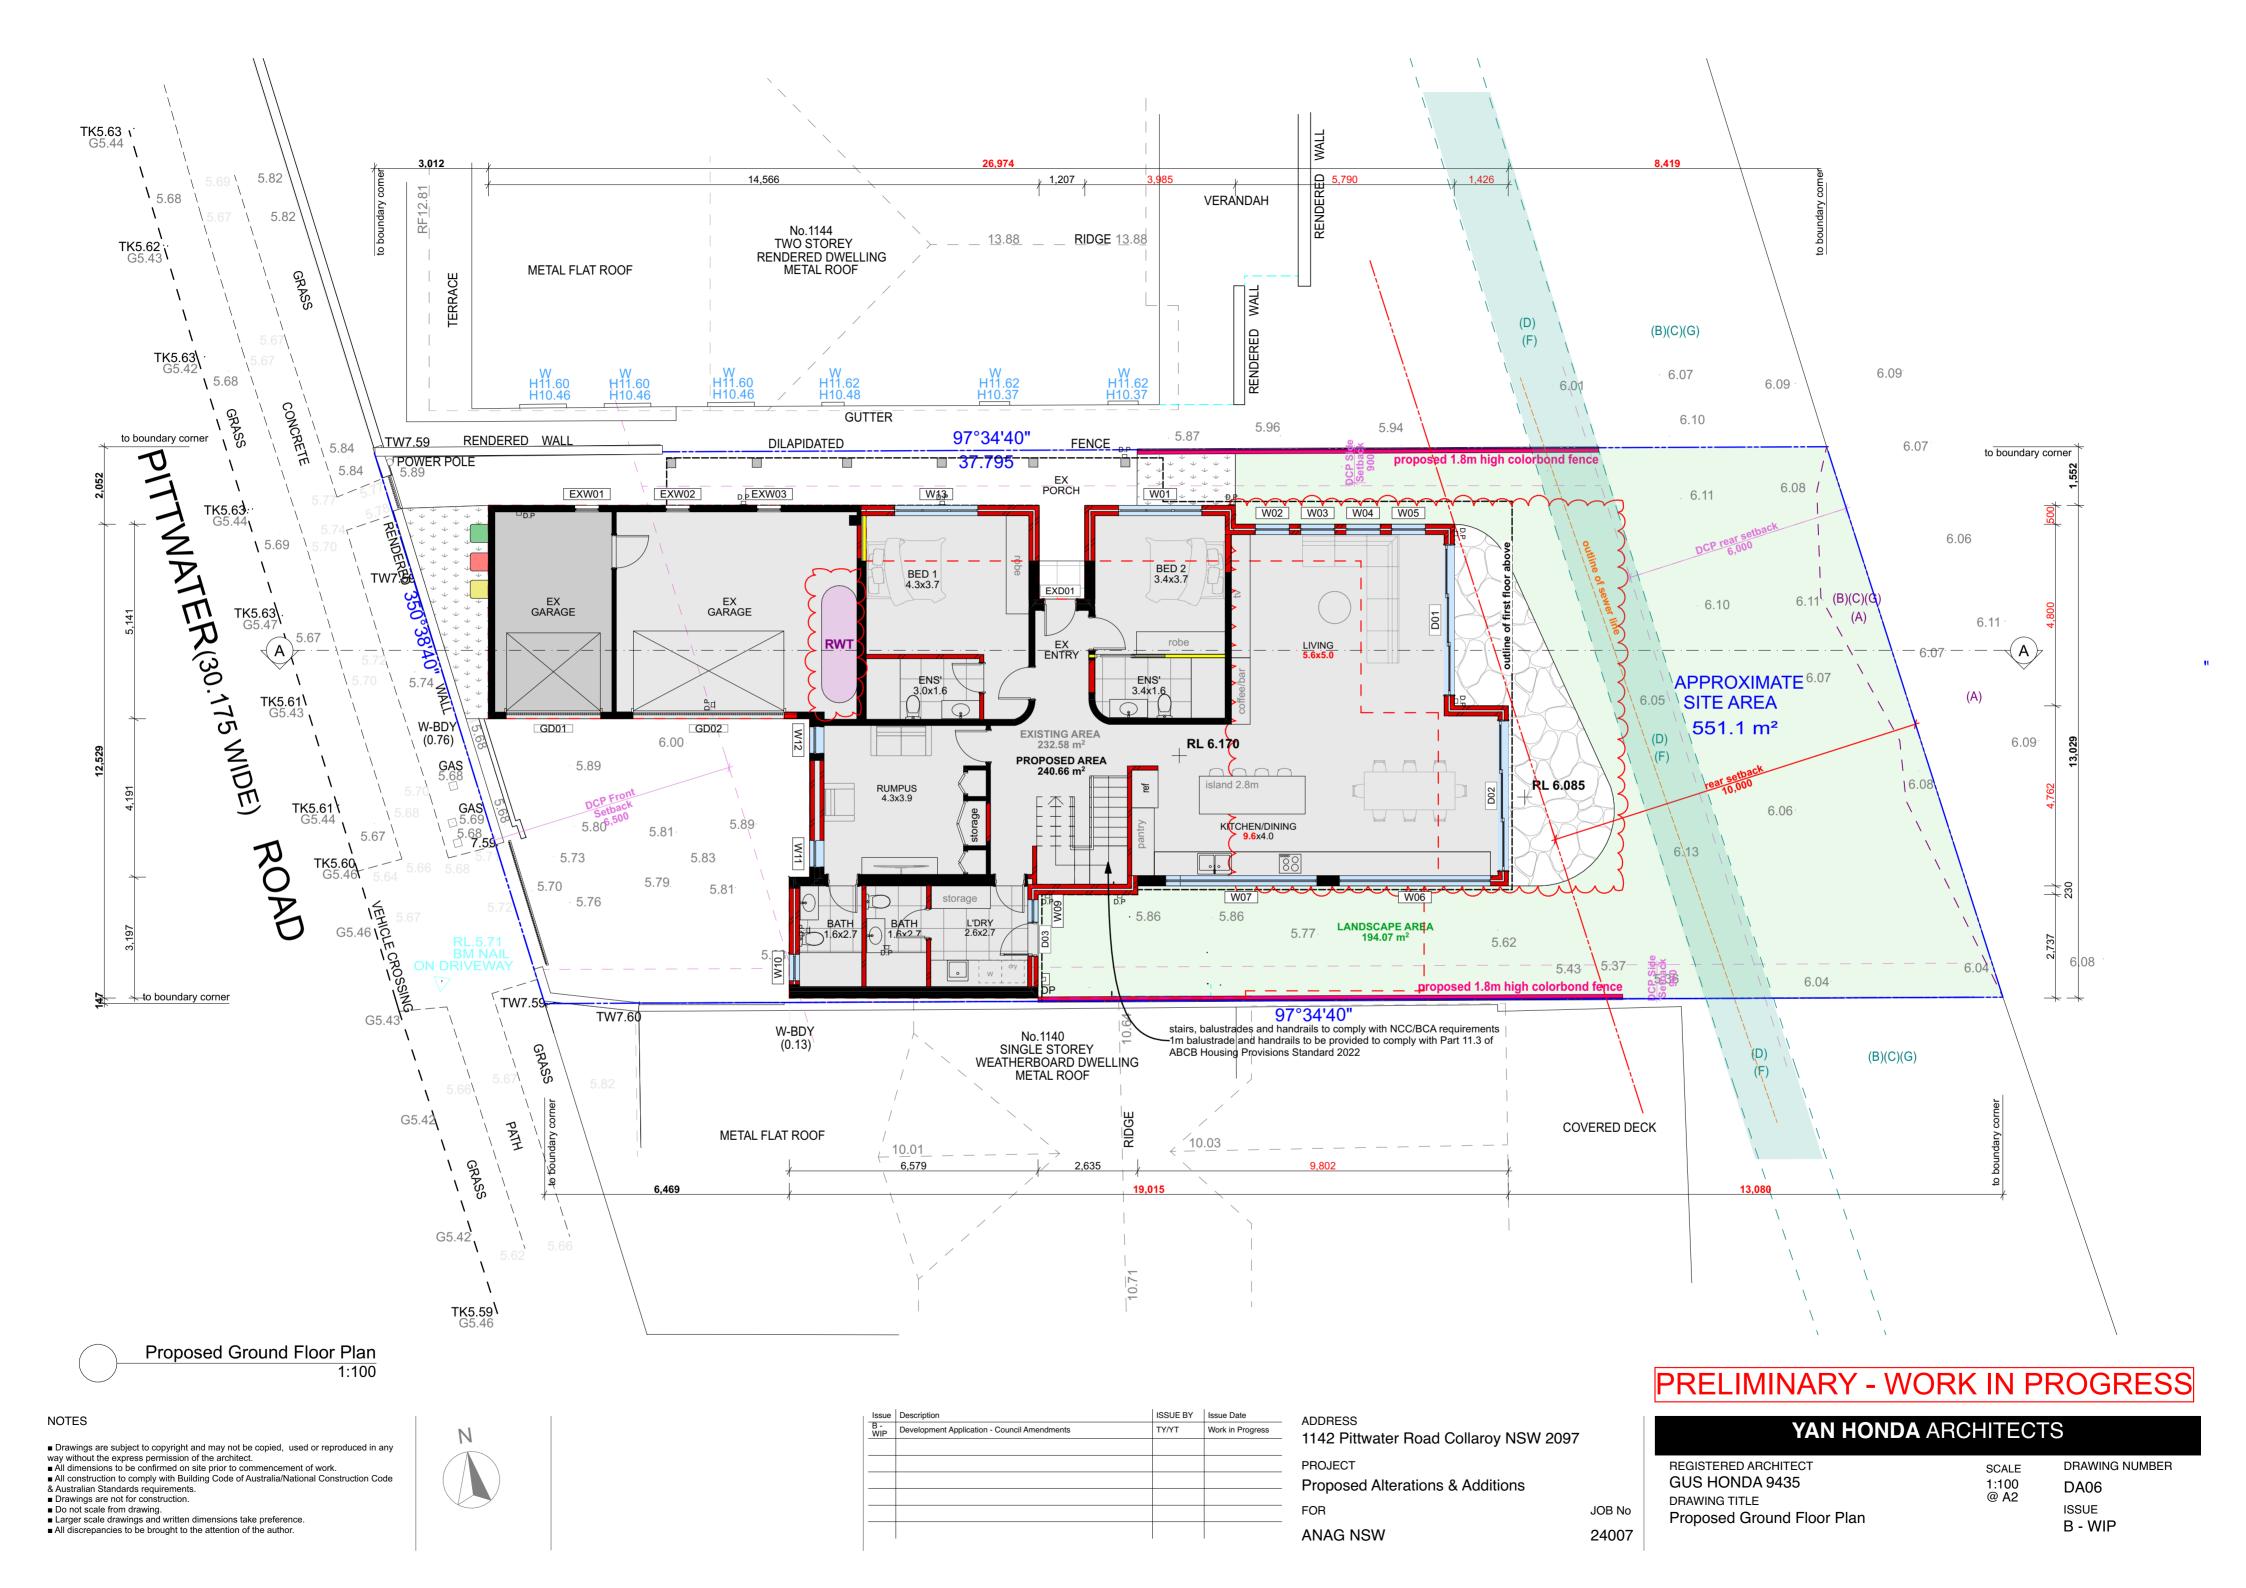

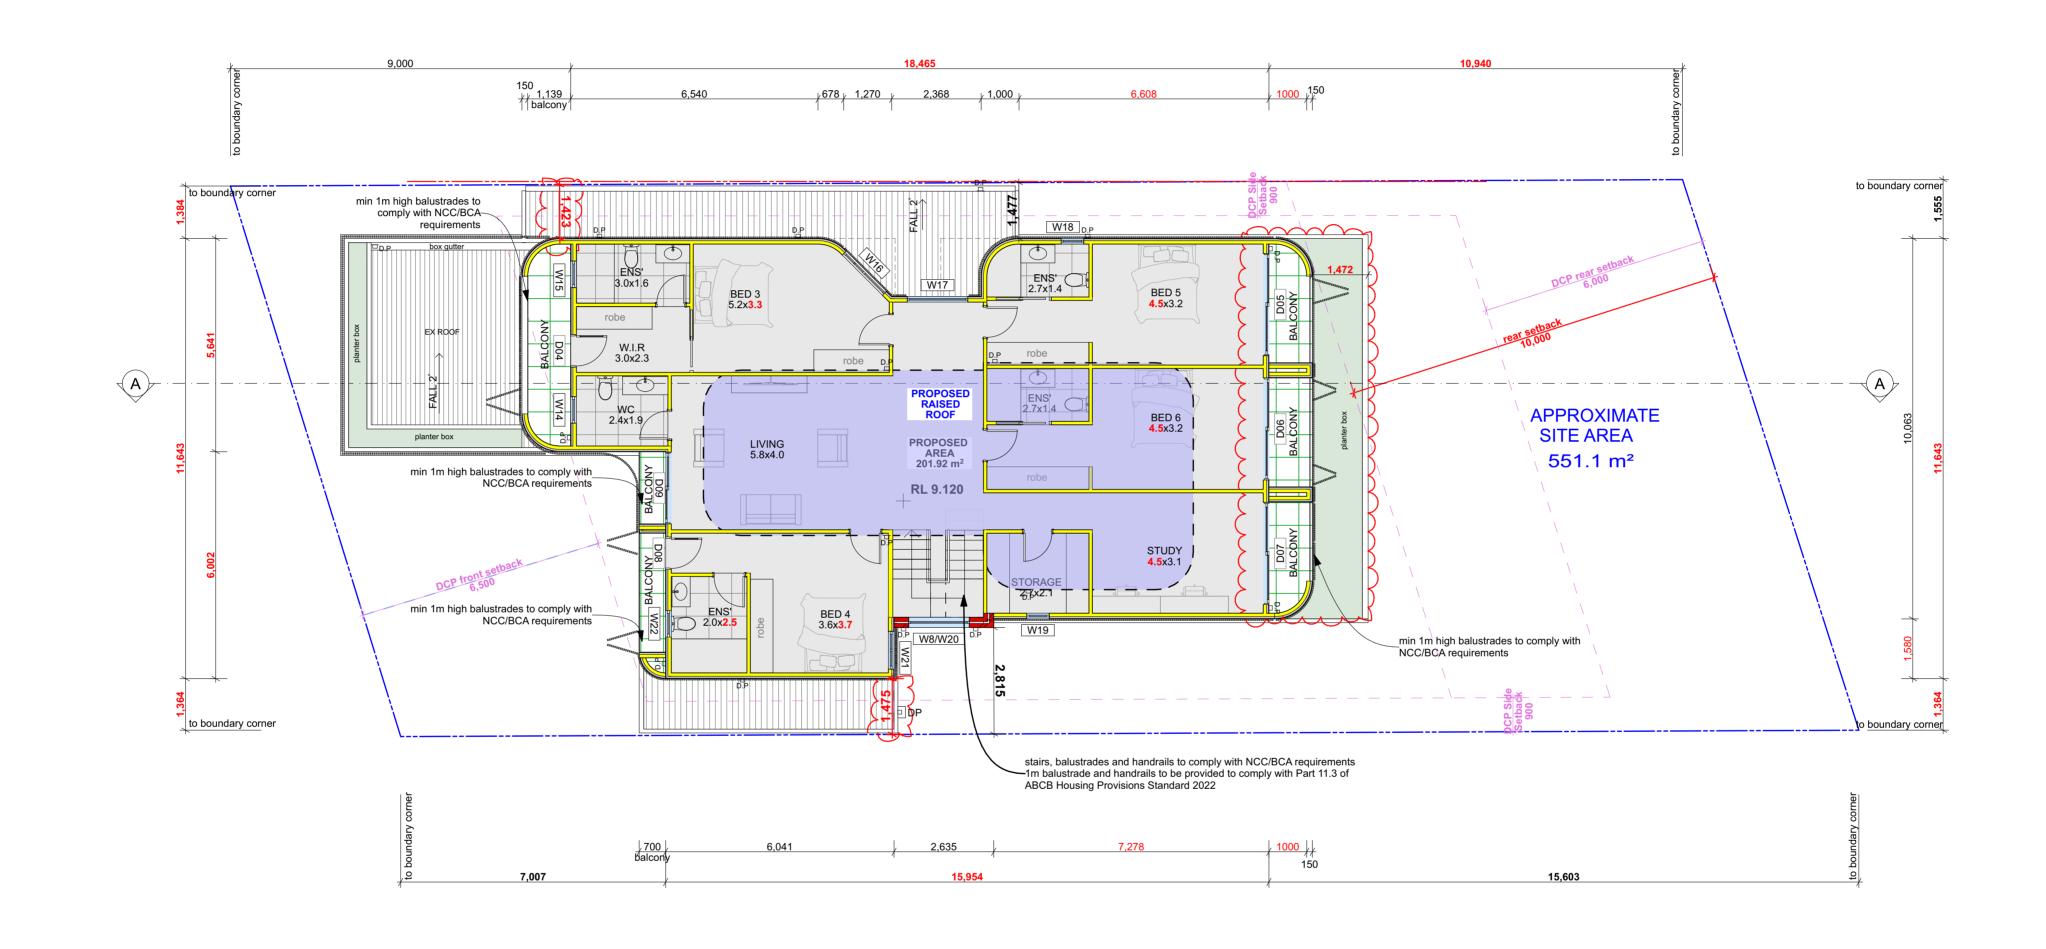

 

#### NOTES

■ Drawings are subject to copyright and may not be copied, used or reproduced in any

way without the express permission of the architect.

• All dimensions to be confirmed on site prior to commencement of work. All construction to comply with Building Code of Australia/National Construction Code
 Australian Standards requirements.

□ Drawings are not for construction.
 □ Do not scale from drawing.
 □ Larger scale drawings and written dimensions take preference.
 □ All discrepancies to be brought to the attention of the author.



Description		ISSUE BY	Issue Date	ADDRESS	
Development Application -	Council Amendments	TY/YT	Work in Progress		
				1142 Pittwater Road Collaroy NSW 2097	
				PROJECT	
				Proposed Alterations & Additions	
				· 	
				FOR	JC
				ANAG NSW	24

# PRELIMINARY - WORK IN PROGRESS

## YAN HONDA ARCHITECTS

REGISTERED ARCHITECT GUS HONDA 9435 DRAWING TITLE Proposed First Floor Plan

DRAWING NUMBER 1:100 @ A2 DA07 ISSUE

B - WIP



■ Drawings are subject to copyright and may not be copied, used or reproduced in any

way without the express permission of the architect.

• All dimensions to be confirmed on site prior to commencement of work.

■ All construction to comply with Building Code of Australia/National Construction Code & Australian Standards requirements.

Drawings are not for construction.
Do not scale from drawing.

Larger scale drawings and written dimensions take preference.
 All discrepancies to be brought to the attention of the author.

### **LEGEND**

FΒ face brick wall TC Timber cladding **RPW** rendered painted wall AL LV aluminium framed windows and doors

Louvre glass

Issue	Description	ISSUE BY	Issue Date	ADDRESS
B - WIP	Development Application - Council Amendments	TY/YT	Work in Progress	1142 Pittwater Road Collaroy NSW 2097
				1142 Fillwaler Hoad Collardy NOW 2097
				PROJECT
				Proposed Alterations & Additions
				FOR
				ANAG NSW

## YAN HONDA ARCHITECTS


REGISTERED ARCHITECT GUS HONDA 9435 DRAWING TITLE Elevations

JOB No

24007

1:100 @ A2 DA08

DRAWING NUMBER ISSUE B - WIP

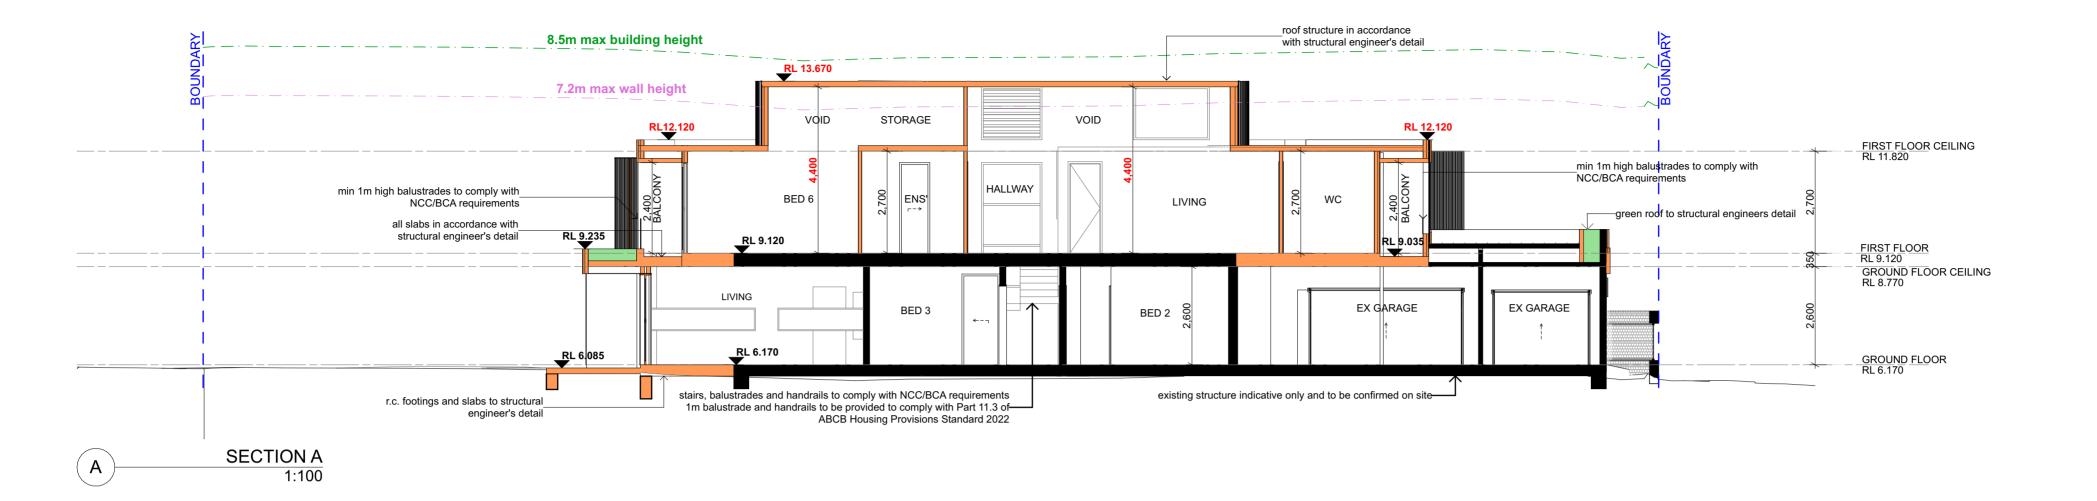

■ Drawings are subject to copyright and may not be copied, used or reproduced in any

way without the express permission of the architect.

• All dimensions to be confirmed on site prior to commencement of work.

All construction to comply with Building Code of Australia/National Construction Code
 Australian Standards requirements.

□ Drawings are not for construction.
 □ Do not scale from drawing.
 □ Larger scale drawings and written dimensions take preference.
 □ All discrepancies to be brought to the attention of the author.

# ISSUE BY Issue Date B - WIP Development Application - Council Amendments

TY/YT Work in Progress 1142 Pittwater Road Collaroy NSW 2097 **PROJECT** Proposed Alterations & Additions ANAG NSW

# PRELIMINARY - WORK IN PROGRESS

## YAN HONDA ARCHITECTS


REGISTERED ARCHITECT GUS HONDA 9435 DRAWING TITLE Sections

JOB No

24007


DRAWING NUMBER 1:100 @ A2


DA09 ISSUE B - WIP

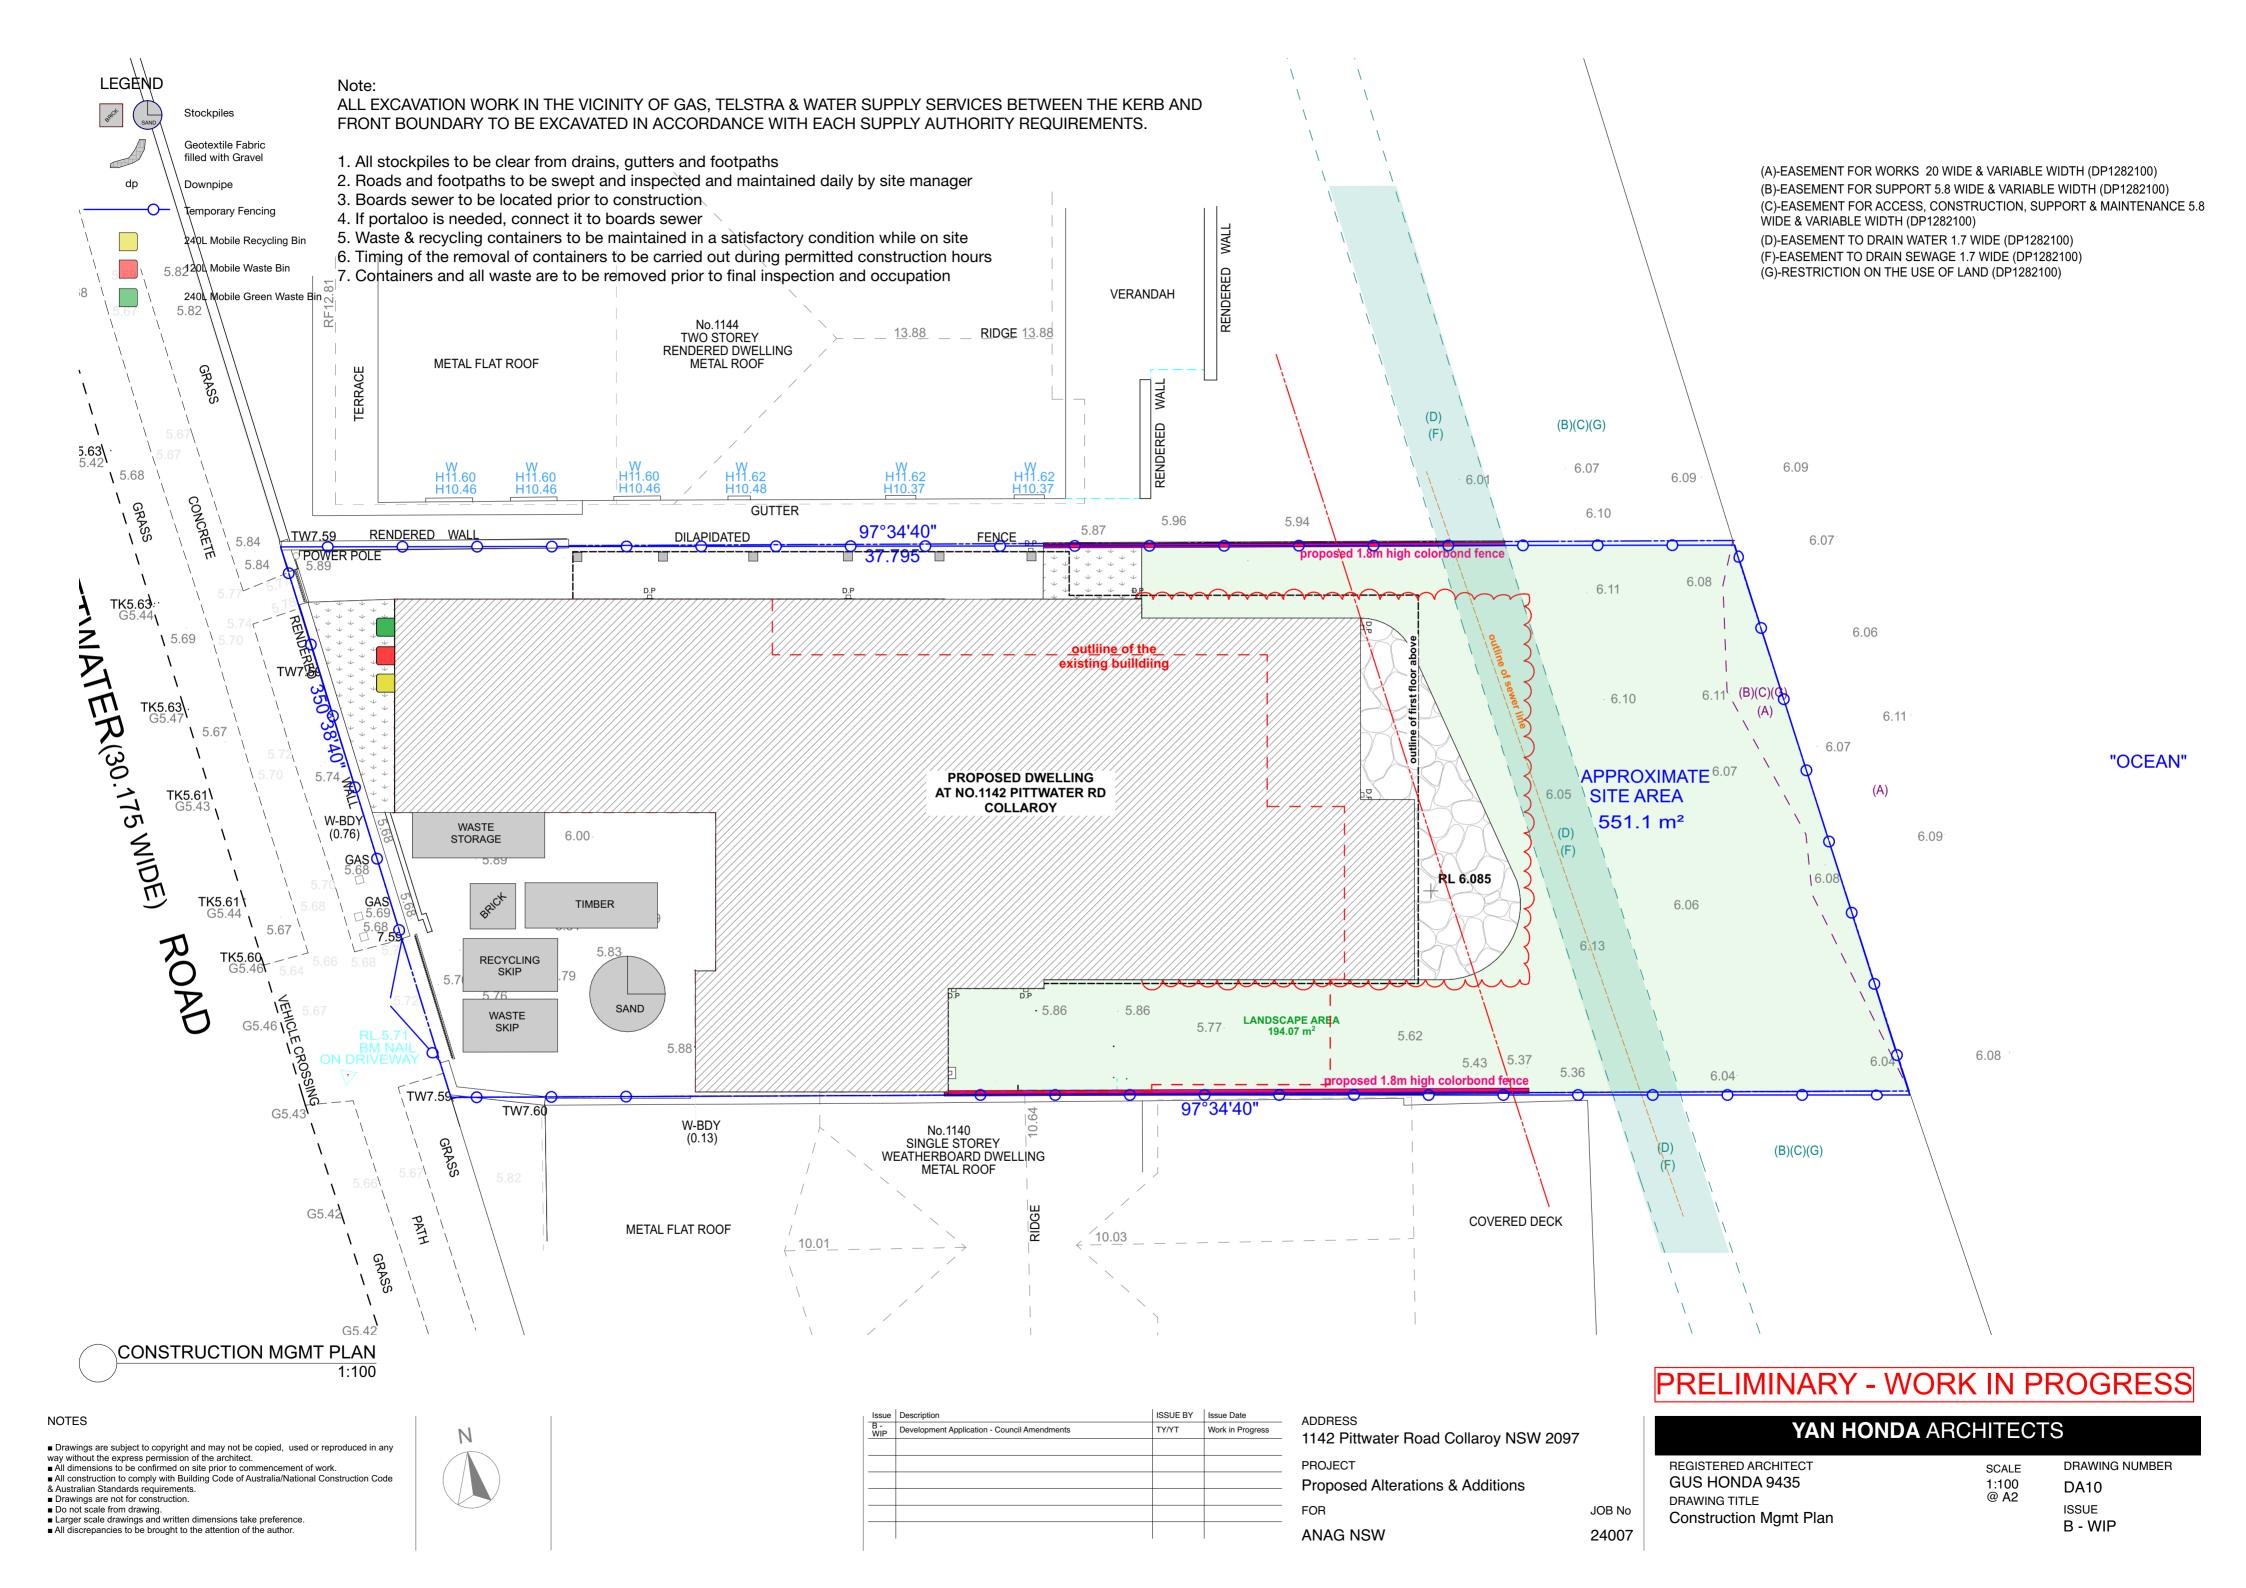



extent of existing overshadowing

 

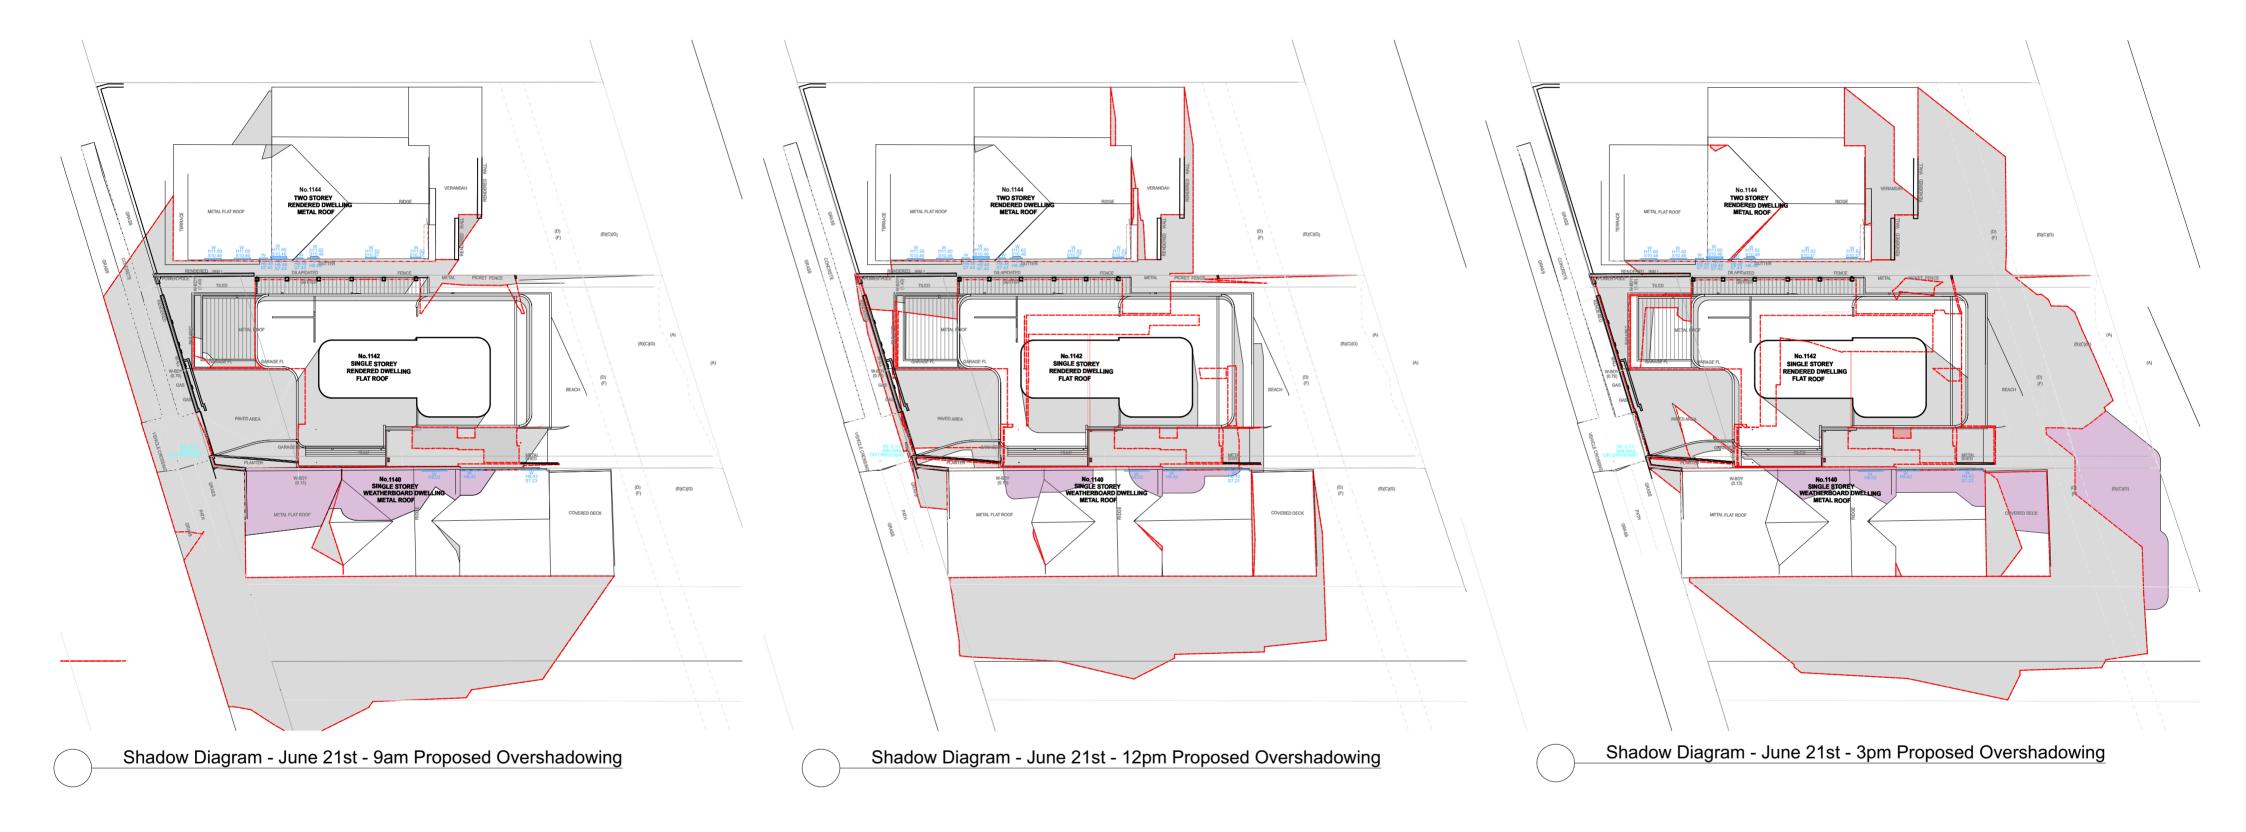

- Drawings are subject to copyright and may not be copied, used or reproduced in any
- way without the express permission of the architect.

  All dimensions to be confirmed on site prior to commencement of work.
- All construction to comply with Building Code of Australia/National Construction Code
   Australian Standards requirements.
- □ Drawings are not for construction.
   □ Do not scale from drawing.
   □ Larger scale drawings and written dimensions take preference.
   □ All discrepancies to be brought to the attention of the author.

# ISSUE BY Issue Date | Issue | Description | B - WIP | Development Application - Council Amendments TY/YT Work in Progress


1142 Pittwater Road Collaroy NSW 2097 **PROJECT** Proposed Alterations & Additions JOB No ANAG NSW 24007


# PRELIMINARY - WORK IN PROGRESS


# YAN HONDA ARCHITECTS

REGISTERED ARCHITECT GUS HONDA 9435 DRAWING TITLE **Shadow Diagrams** 

3 NUMBER DA11 @ A2 ISSUE B - WIP

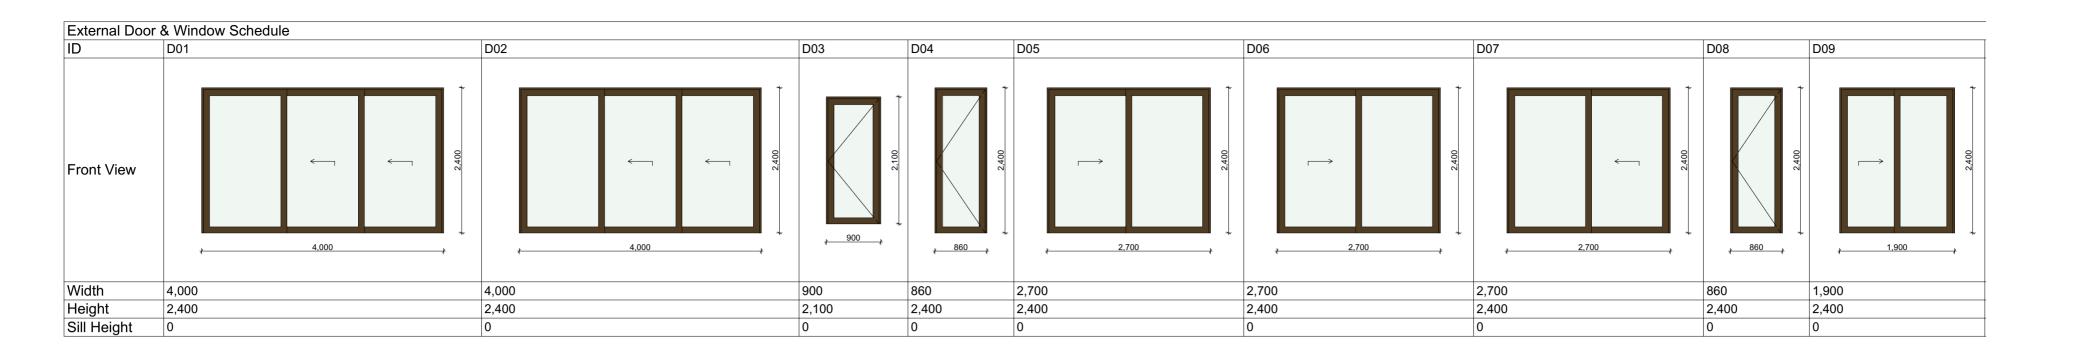

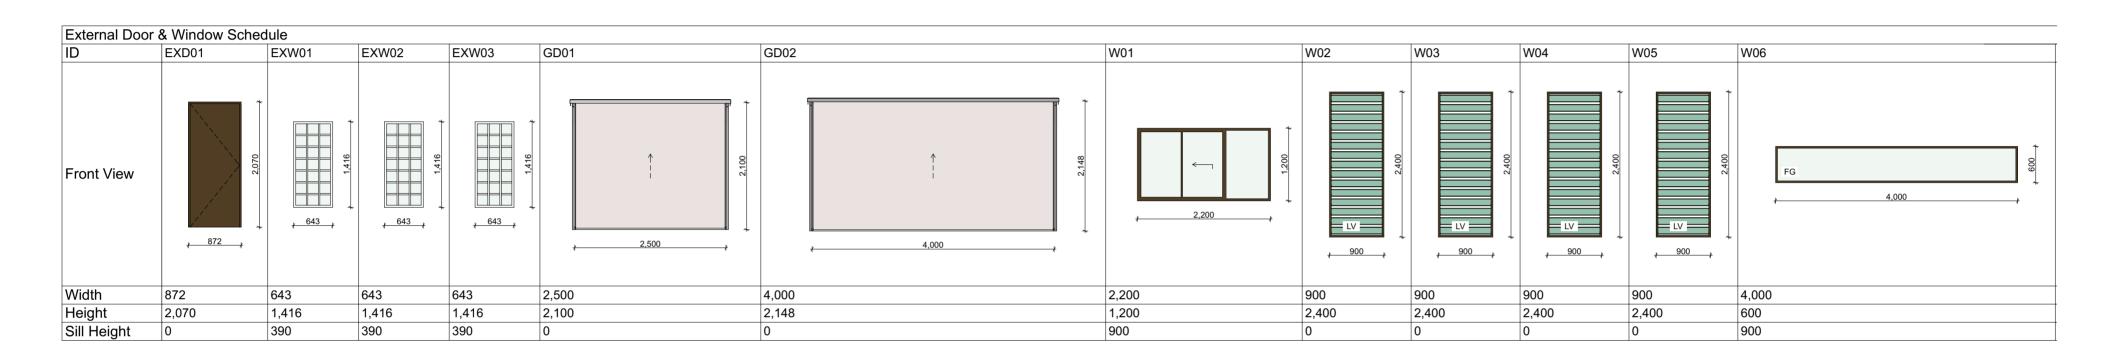

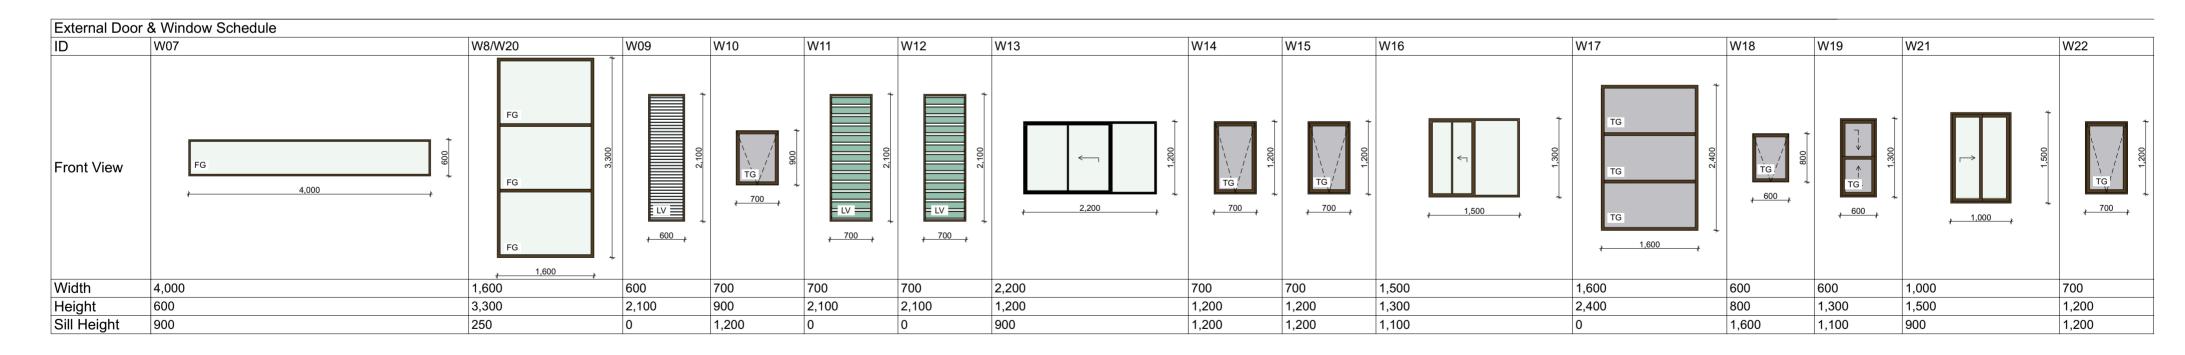

#### NOTES:

- Windows and doors are indicativeonly. Details to be provided by builders/manufacturers. Dimensions are wall opening indicationonly.
   Lift-off hinges to all bathrooms and WC where the clearance between the WC and door opening is less than 1200mm in distance in accordance with BCA/NCC Clause H4P3 and ABCB Housing Provisions Standards Part 10.4.2 Protectionof openable windows to comply with NCC Clause H5P2 and ABCB Part 11.3,11.3.7 and 11.3.8

- Drawings are subject to copyright and may not be copied, used or reproduced in any
- way without the express permission of the architect.

  All dimensions to be confirmed on site prior to commencement of work.
- All construction to comply with Building Code of Australia/National Construction Code & Australian Standards requirements.
- Drawings are not for construction.
   Do not scale from drawing.
- Larger scale drawings and written dimensions take preference. ■ All discrepancies to be brought to the attention of the author.

ISSUE BY | Issue Date B - WIP Development Application - Council Amendments Work in Progress 1142 Pittwater Road Collaroy NSW 2097 **PROJECT** Proposed Alterations & Additions **ANAG NSW** 

### **LEGEND**

FG fixed glass

translucent glass TG louvre glass

# PRELIMINARY - WORK IN PROGRESS

# YAN HONDA ARCHITECTS

REGISTERED ARCHITECT GUS HONDA 9435

JOB No


24007

DRAWING TITLE External Window & Door Schedule 01

DRAWING NUMBER DA12 @ A2

ISSUE

B - WIP

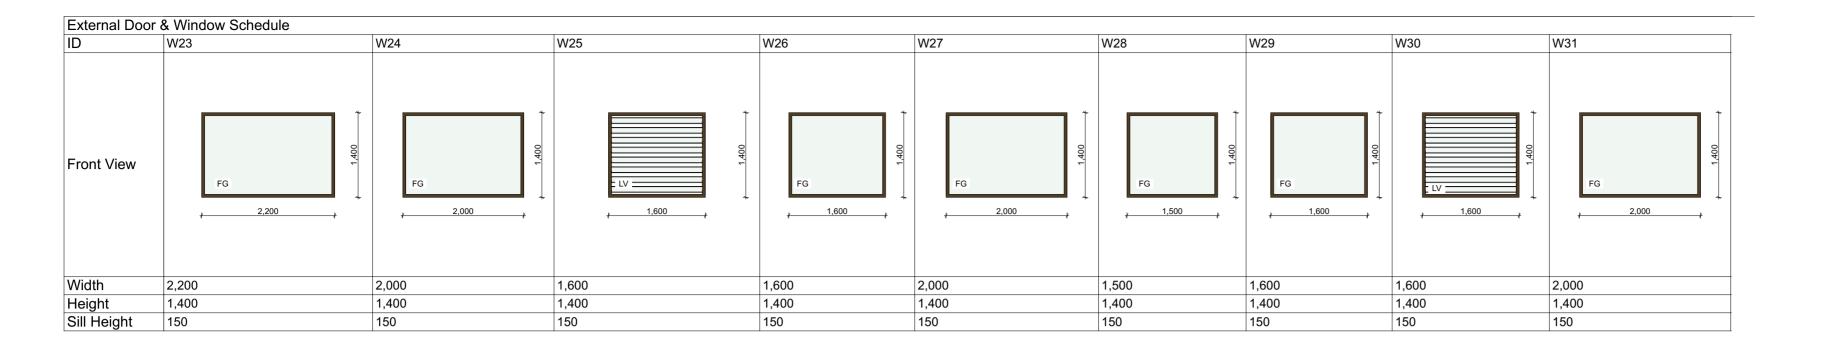

### NOTES:

- Windows and doors are indicativeonly. Details to be provided by builders/manufacturers. Dimensions are wall opening indicationonly.
   Lift-off hinges to all bathrooms and WC where the clearance between the WC and door opening is less than 1200mm in distance in accordance with BCA/NCC Clause H4P3 and ABCB Housing Provisions Standards Part 10.4.2 Protectionof openable windows to comply with NCC Clause H5P2 and ABCB Part 11.3,11.3.7 and 11.3.8

- Drawings are subject to copyright and may not be copied, used or reproduced in any
- way without the express permission of the architect.

  All dimensions to be confirmed on site prior to commencement of work.
- All construction to comply with Building Code of Australia/National Construction Code & Australian Standards requirements.
- Drawings are not for construction.
  Do not scale from drawing.
- Larger scale drawings and written dimensions take preference.
   All discrepancies to be brought to the attention of the author.

ISSUE BY Issue Date B - WIP Development Application - Council Amendments Work in Progress 1142 Pittwater Road Collaroy NSW 2097 **PROJECT** Proposed Alterations & Additions ANAG NSW

### **LEGEND**

fixed glass translucent glass FG TG louvre glass

# PRELIMINARY - WORK IN PROGRESS

# YAN HONDA ARCHITECTS

REGISTERED ARCHITECT GUS HONDA 9435

JOB No

24007

DRAWING NUMBER @ A2

DRAWING TITLE External Window & Door Schedule 02

DA13 ISSUE B - WIP

### 1142 Pittwater Road Collaroy NSW 2097 - Proposed Alterations & Additions





Render and Painted wall Colour: Rockcote "TBC"

NOTE - Colorbond gutters and downpipes and flashings colour to match timber cladding colour

NOTE: All colours and finishes can be replaced by similar colours.

#### NOTES

- Drawings are subject to copyright and may not be copied, used or reproduced in any way without the express permission of the architect.

  All dimensions to be confirmed on site prior to commencement of work.


  All construction to comply with Building Code of AustralianNational Construction Code & Australian Standards requirements.

  Drawings are not for construction.

  Do not scale from drawing.

  Larger scale drawings and written dimensions take preference.

  All discrepancies to be brought to the attention of the author.

 



Powdercoated aluminium framed windows and doors Colour: Colorbond Powdercoat/ Dulux 'Monument'



Colorbond kliplok roof sheeting Colour: Colorbond 'surfmist'



Facebrick wall Colour: TBC



Knotwood wall cladding Knotwood front gates Knotwood garage door Colour: Knotwood "Grey Ash" or Merbau Wathered



Render and Painted wall Colour: Dulux "TBC" to match colour of claddiing

### PRELIMINARY - WORK IN PROGRESS

YAN HONDA	ARCHITECTS	5	
REGISTERED ARCHITECT GUS HONDA 9435 DRAWING TITLE Finishes Schedule	SCALE @ A3	DRAWING NUMBER DA14 ISSUE B - WIP	