


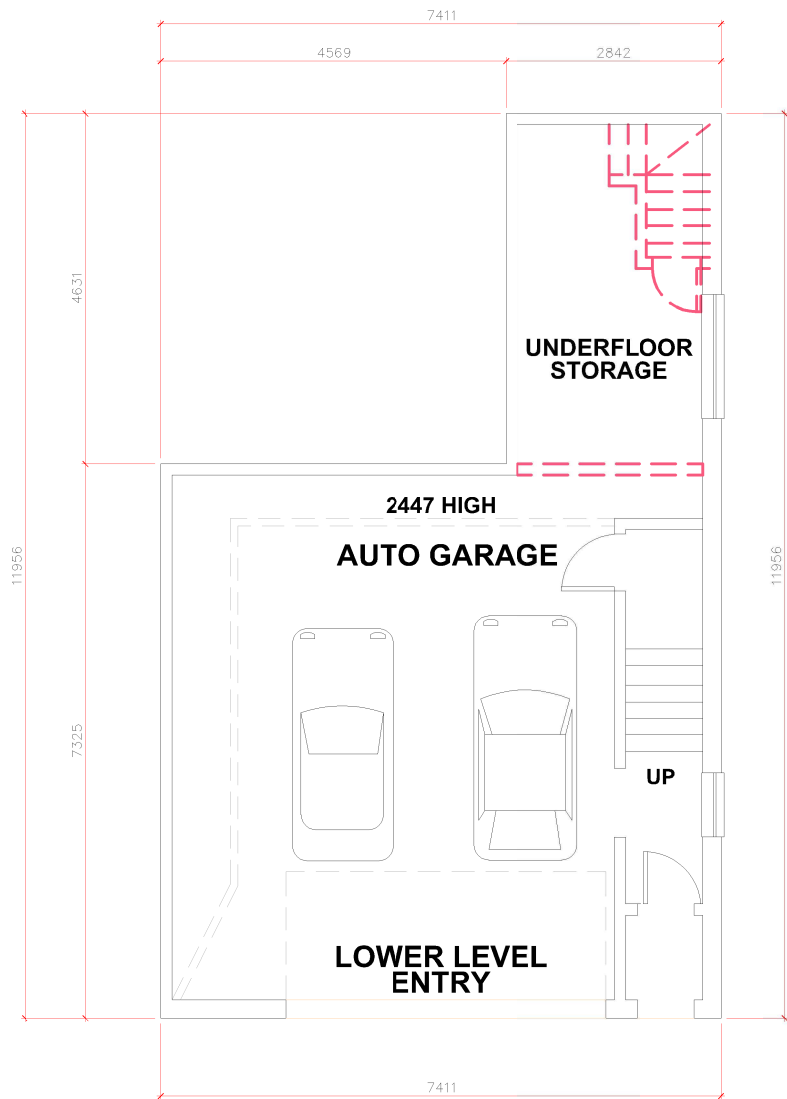

DEMOLITION LOWER GROUND LEVEL

1


1 : 100



northern
beaches
council

THIS PLAN IS TO BE READ IN
CONJUNCTION WITH
THE CONDITIONS OF DEVELOPMENT
CONSENT

DA2022/1971

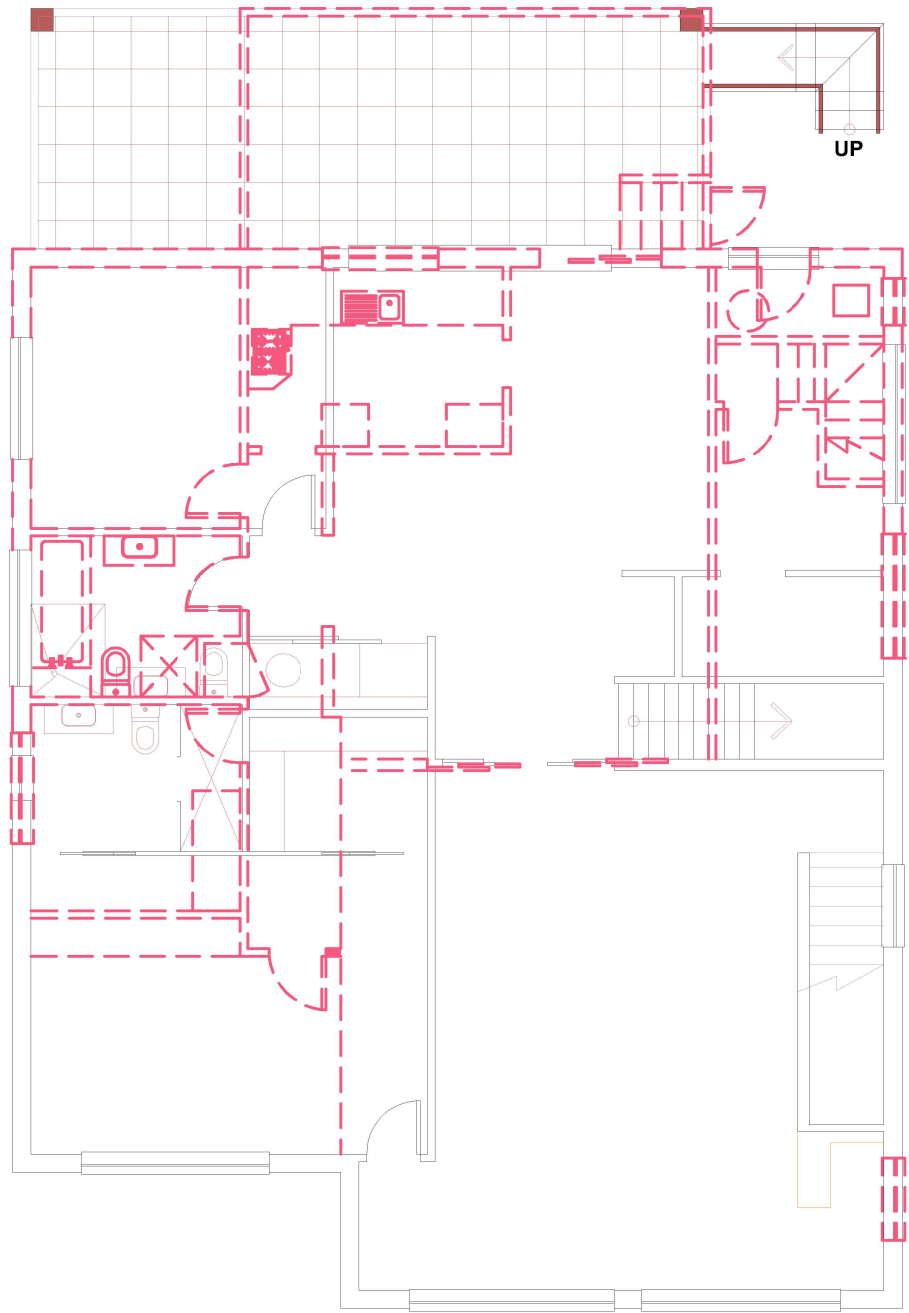

DEMOLITION GROUND LEVEL

2

1 : 100

COPYRIGHT **TEKTON BUILDING GROUP**
REPRODUCTION OF THE WHOLE OR PART OF THE DOCUMENT CONSTITUTES AND INFRINGES COPYRIGHT. THE INFORMATION, IDEAS AND CONCEPTS CONTAINED IN THIS DOCUMENT IS / ARE CONFIDENTIAL. THE RECIPIENT(S) OF THIS DOCUMENT IS / ARE PROHIBITED FROM DISCLOSING SUCH INFORMATION IDEAS AND CONCEPTS TO ANY PERSON WITHOUT PRIOR WRITTEN CONSENT OF THE COPYRIGHT HOLDER. CONTRACTOR TO CHECK AND VERIFY ALL LEVELS, DATUMS & DIMENSIONS ON SITE AND SHALL REPORT ANY DISCREPANCIES OR OMISSIONS TO THIS OFFICE PRIOR TO START OF WORK & DURING THE CONSTRUCTION PHASE. THIS DRAWING IS TO BE READ AND UNDERSTOOD IN CONJUNCTION WITH STRUCTURAL, MECHANICAL, ELECTRICAL AND OR ANY OTHER CONSULTANT/S DOCUMENTATION AS MAY BE APPLICABLE TO THE PROJECT PRIOR TO START OF WORK & IT'S DURATION. MEASUREMENT SCALING OF THIS DRAWING SHALL ONLY BE PERMITTED IN ITS DIGITAL FORM.

IMPORTANT NOTE
THESE DRAWINGS HAVE BEEN ISSUED FOR DEVELOPMENT APPLICATION PURPOSES ONLY
THEY ARE NOT ISSUED FOR CONSTRUCTION OR CONSTRUCTION CERTIFICATE OR FOR THE PURPOSES OF
PRICING BY ANY CONTRACTOR



ISSUE	DATE	AMENDMENT
A	11-04-22	DA
B	11-15-22	DA
C	12-06-22	DA
D	---	---
E	---	---
F	---	---

PROJECT
Alterations/Additions - Single Storey House

ADDRESS
Wheeler Heights. 13 Coniston Street

CLIENT
Mark Grove

DRAWING
Proposed Demolition Plan

PROJECT NO

DATE
12.06.22

SHEET NO
A01.01

SCALE @ A3


ISSUE
-


DRAWN

Tekton Building Group

P: 1300 997 775
M: info@tektonbuilding.com.au
A: South Penrith, New South Wales
W: www.tektonbuildinggroup.com.au

TEKTON
BUILDING GROUP

 


 

STREET

CONISTON

BM, NAIL IN
LINTEL
RL: 34.77 (A-D)

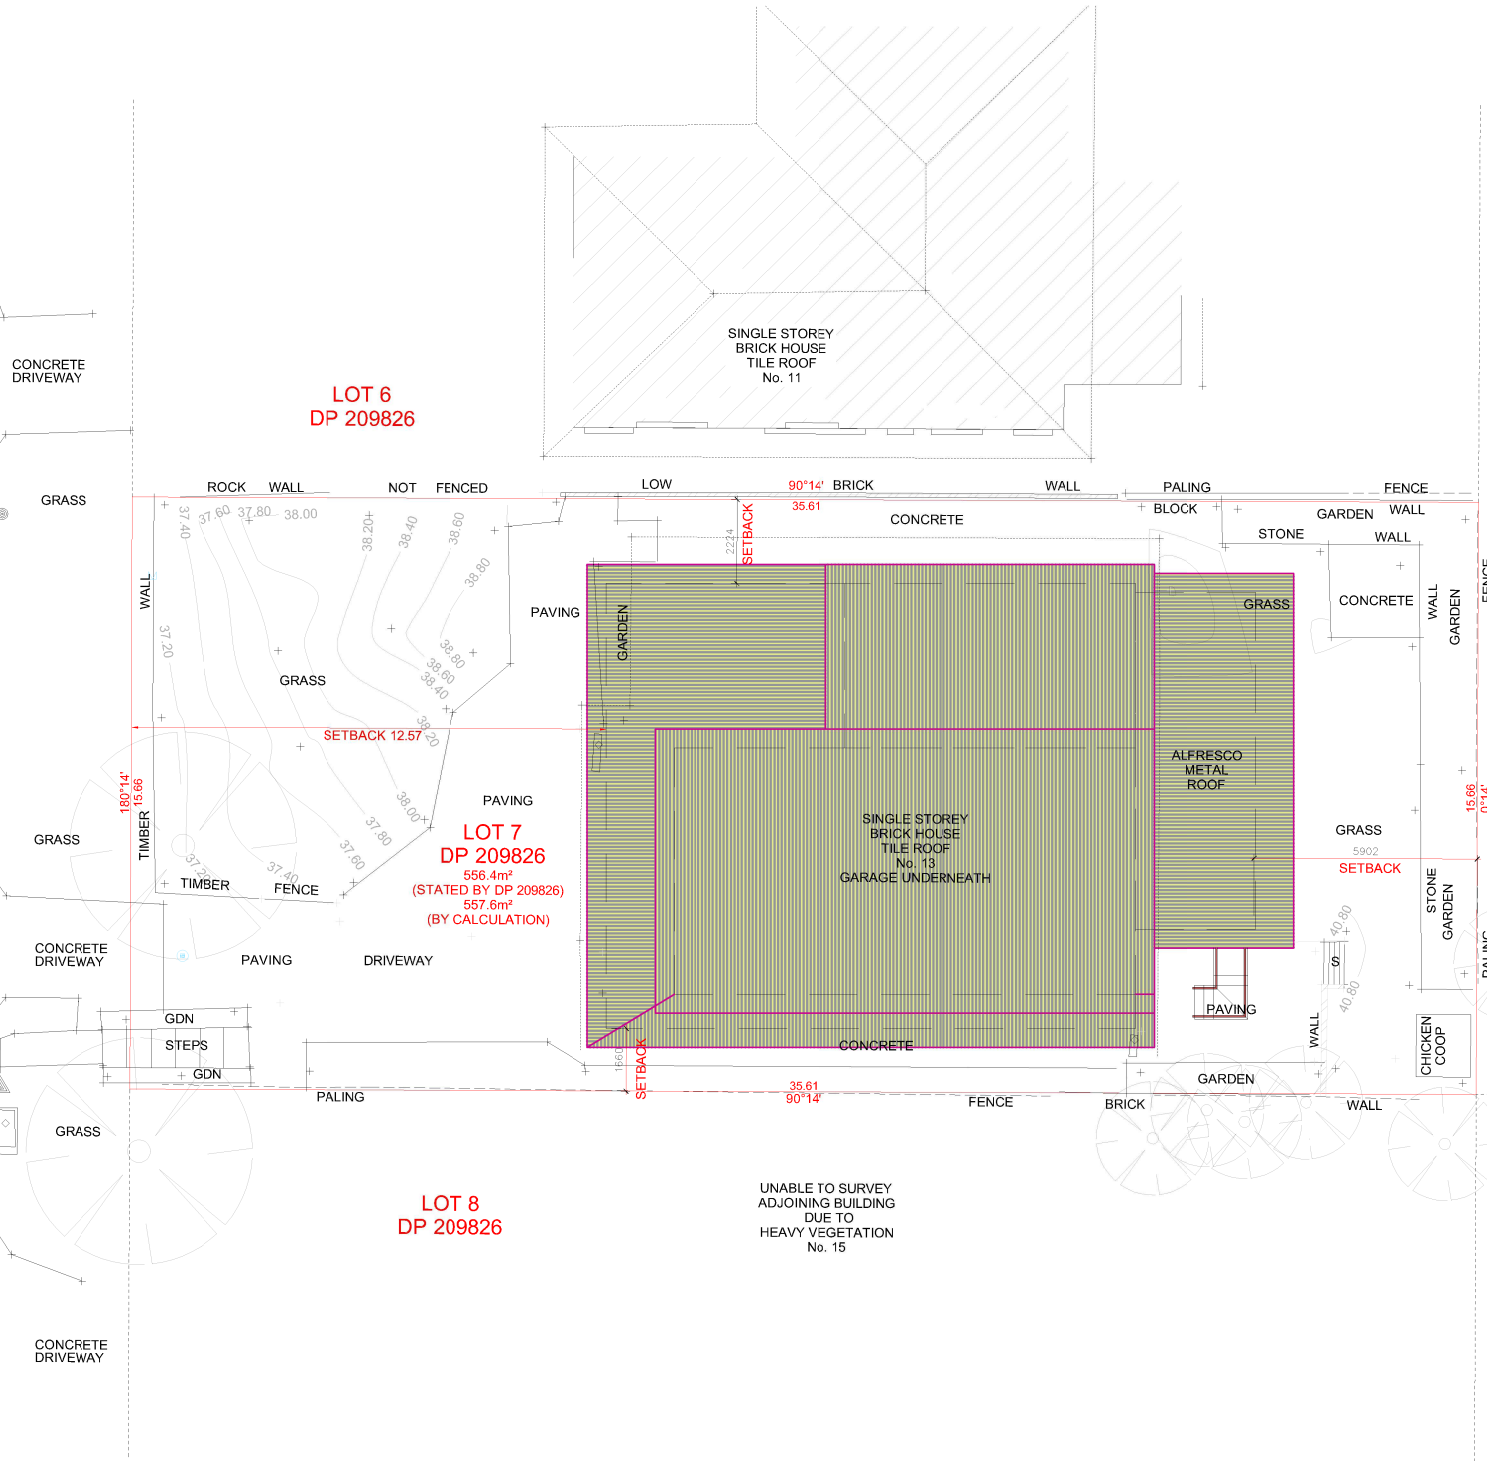

LOT 15
DP 203100

LOT 16
DP 203100



THIS PLAN IS TO BE READ IN
CONJUNCTION WITH
THE CONDITIONS OF DEVELOPMENT
CONSENT

DA2022/1971

SITE PLAN

1

1 : 200

COPYRIGHT **TEKTON BUILDING GROUP**
REPRODUCTION OF THE WHOLE OR PART OF THE DOCUMENT CONSTITUTES AND INFRINGES COPYRIGHT. THE INFORMATION, IDEAS AND CONCEPTS CONTAINED IN THIS DOCUMENT IS / ARE CONFIDENTIAL. THE RECIPIENT(S) OF THIS DOCUMENT IS / ARE PROHIBITED FROM DISCLOSING SUCH INFORMATION IDEAS AND CONCEPTS TO ANY PERSON WITHOUT PRIOR WRITTEN CONSENT OF THE COPYRIGHT HOLDER. CONTRACTOR TO CHECK AND VERIFY ALL LEVELS, DATUMS & DIMENSIONS ON SITE AND SHALL REPORT ANY DISCREPANCIES OR OMISSIONS TO THIS OFFICE PRIOR TO START OF WORK & DURING THE CONSTRUCTION PHASE. THIS DRAWING IS TO BE READ AND UNDERSTOOD IN CONJUNCTION WITH STRUCTURAL, MECHANICAL, ELECTRICAL AND OR ANY OTHER CONSULTANT/S DOCUMENTATION AS MAY BE APPLICABLE TO THE PROJECT PRIOR TO START OF WORK & ITS DURATION. MEASUREMENT SCALING OF THIS DRAWING SHALL ONLY BE PERMITTED IN ITS DIGITAL FORM.

IMPORTANT NOTE
THESE DRAWINGS HAVE BEEN ISSUED FOR DEVELOPMENT APPLICATION PURPOSES ONLY
THEY ARE NOT ISSUED FOR CONSTRUCTION OR CONSTRUCTION CERTIFICATE OR FOR THE PURPOSES OF
PRICING BY ANY CONTRACTOR



ISSUE	DATE	AMENDMENT
A	11-04-22	DA
B	11-15-22	DA
C	12-06-22	DA
D	---	---
E	---	---
F	---	---

PROJECT
Alterations/Additions - Single Storey House

ADDRESS
Wheeler Heights, 13 Coniston Street


CLIENT
Mark Grove

DRAWING
Site Plan & Roof Plan, Site Analysis Plan

PROJECT NO ---	DATE 12.06.22	SHEET NO A01.02	SCALE @ A3	ISSUE -	DRAWN ---
-------------------	------------------	--------------------	------------	------------	--------------

Tekton Building Group
P: 1300 997 775
M: info@tektonbuilding.com.au
A: South Penrith, New South Wales
W: www.tektonbuildinggroup.com.au

TEKTON
BUILDING GROUP

 

DUST CONTROL

- NOTE: DURING EXCAVATION, DEMOLITION AND CONSTRUCTION, ADEQUATE MEASURES SHALL BE TAKEN TO PREVENT DUST FROM AFFECTING THE AMENITY OF THE NEIGHBORHOOD.

THE FOLLOWING MEASURES MUST BE ADOPTED.

- PHYSICAL BARRIERS SHALL BE ERECTED AT RIGHT ANGLES TO PREVENT WIND DIRECTION OR SHALL BE PLACED AROUND OR OVER DUST SOURCES TO PREVENT WIND OR ACTIVITY FROM GENERATING DUST.
- EARTHWORKS AND SCHEDULING ACTIVITIES SHALL BE MANAGED TO COINCIDE WITH THE NEXT STAGE OF DEVELOPMENT TO MINIMISE THE AMOUNT OF TIME. THE SITE IS LEFT TO CUT OR EXPOSED.
- ALL MATERIALS SHALL BE STORED OR STOCKPILED AT THE BEST LOCATIONS.
- THE GROUND SURFACE SHOULD BE DAMPENED SLIGHTLY TO PREVENT DUST FROM BECOMING AIRBORNE BUT SHOULD NOT BE WET TOT HE EXTENT THAT RUN-OFF OCCURS.
- ALL VEHICLES CARRYING SOIL OR RUBBLE TO OR FROM THE SITE SHALL AT ALL TIMES BE COVERED TO PREVENT THE ESCAPE OF DUST.
- ALL EQUIPMENT WHEELS SHALL BE WASHED BEFORE EXISTING THE SITE USING MANUAL OR AUTOMATED SPRAYERS AND DRIVE - THROUGH WASHING BAYS.
- GATES SHALL BE CLOSED BETWEEN VEHICLE MOVEMENTS SHALL BE FITTED WITH SHADE CLOTH.
- CLEANING OF FOOTPATHS AND ROADWAYS SHALL CARRIED OUT DAILY.
- ALL BUILDERS REFUSE, SPOIL AND/OR MATERIAL UNSUITABLE FOR USE IN LANDSCAPE AREAS SHALL BE REMOVED FROM SITE ON COMPLETION OF THE BUILDING WORKS.

NOTES:

- ALL EROSION AND SEDIMENT CONTROL MEASURES TO BE INSPECTED AND MAINTAINED DAILY BY SITE MANAGER IN ACCORDANCE WITH COUNCIL REQUIREMENTS.
- ALL STOCKPILES TO BE CLEAR FROM DRAINS, GUTTERS AND FOOTPATHS.
- DRAINAGE OS TO BE CONNECTED TO STORMWATER SYSTEM AS SOON AS POSSIBLE.
- ROADS AND FOOTPATH TO BE SWEEPED DAILY AS REQUIRED BY COUNCIL.
- IF YOU DO NOT COMPLY WITH COUNCIL REQUIREMENTS & DOCUMENTATION, YOU MAY BE LIABLE TO PROSECUTION FROM GOVERNMENT AUTHORITIES.

LEGEND:

UNDISTURBED VEGETATION



SEDIMENT FENCE




STOCK PILES



STABILIZED SIRE ACCESS



MESH & GRAVEL INLET FILTER

 

WATER DIVERSION



STORMWATER PIT WITH SEDIMENT BARRIER






**northern
beaches
council**

**THIS PLAN IS TO BE READ IN
CONJUNCTION WITH
THE CONDITIONS OF DEVELOPMENT
CONSENT**

DA2022/1971

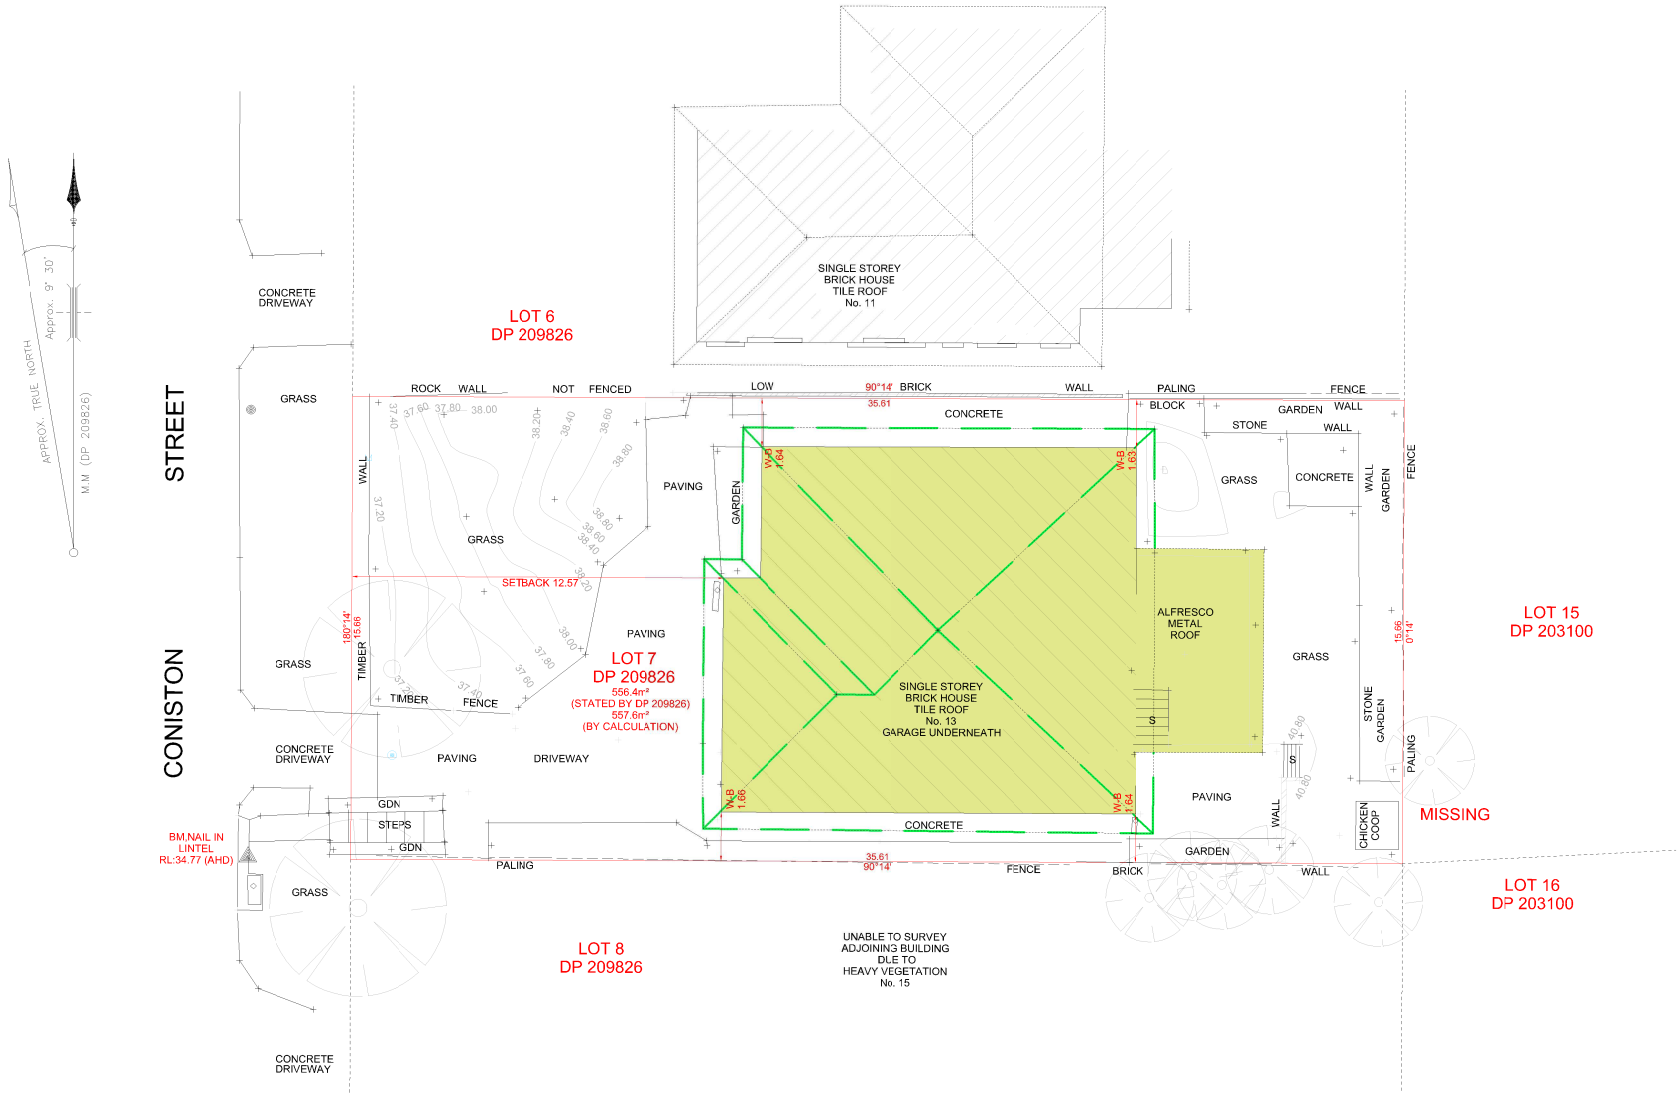

COPYRIGHT **TEKTON BUILDING GROUP**
REPRODUCTION OF THE WHOLE OR PART OF THE DOCUMENT CONSTITUTES AND IIFRINGS COPYRIGHT. THE INFORMATION, IDEAS AND CONCEPTS CONTAINED IN THIS DOCUMENT IS / ARE CONFIDENTIAL. THE RECIPIENT(S) OF THIS DOCUMENT IS / ARE PROHIBITED FROM DISCLOSING SUCH INFORMATION IDEAS AND CONCEPTS TO ANY PERSON WITHOUT PRIOR WRITTEN CONSENT OF THE COPYRIGHT HOLDER. CONTRACTOR TO CHECK AND VERIFY ALL LEVELS, DATUMS, & DIMENSIONS ON SITE AND SHALL REPORT ANY DISCREPANCIES OR OMISSIONS TO THIS OFFICE PRIOR TO START OF WORK & DURING THE CONSTRUCTION PHASE. THIS DRAWING IS TO BE READ AND UNDERSTOOD IN CONJUNCTION WITH STRUCTURAL, MECHANICAL, ELECTRICAL, AND OR ANY OTHER CONSULTANT/S DOCUMENTATION AS MAY BE APPLICABLE TO THE PROJECT PRIOR TO START OF WORK & IT'S DURATION. MEASUREMENT SCALING OF THIS DRAWING SHALL ONLY BE PERMITTED IN ITS DIGITAL FORM.

IMPORTANT NOTE
THESE DRAWINGS HAVE BEEN ISSUED FOR DEVELOPMENT APPLICATION PURPOSES ONLY
THEY ARE NOT ISSUED FOR CONSTRUCTION OR CONSTRUCTION CERTIFICATE OR FOR THE PURPOSES OF
PRICING BY ANY CONTRACTOR



ISSUE	DATE	AMENDMENT
A	11-04-22	DA
B	11-15-22	DA
C	12-06-22	DA
D	---	---
E	---	---
F	---	---

PROJECT
Alterations/Additions - Single Storey House


ADDRESS
Wheeler Heights, 13 Coniston Street


CLIENT
Mark Grove

DRAWING
Waste Management Plan and Sediment & Erosion Control Plan

PROJECT NO ---	DATE 12.06.22	SHEET NO A01.03	SCALE @ A3	ISSUE -	DRAWN ---
-------------------	------------------	--------------------	------------	------------	--------------

Tekton Building Group
P: 1300 997 775
M: info@tektonbuilding.com.au
A: South Penrith, New South Wales
W: www.tektonbuildinggroup.com.au

 

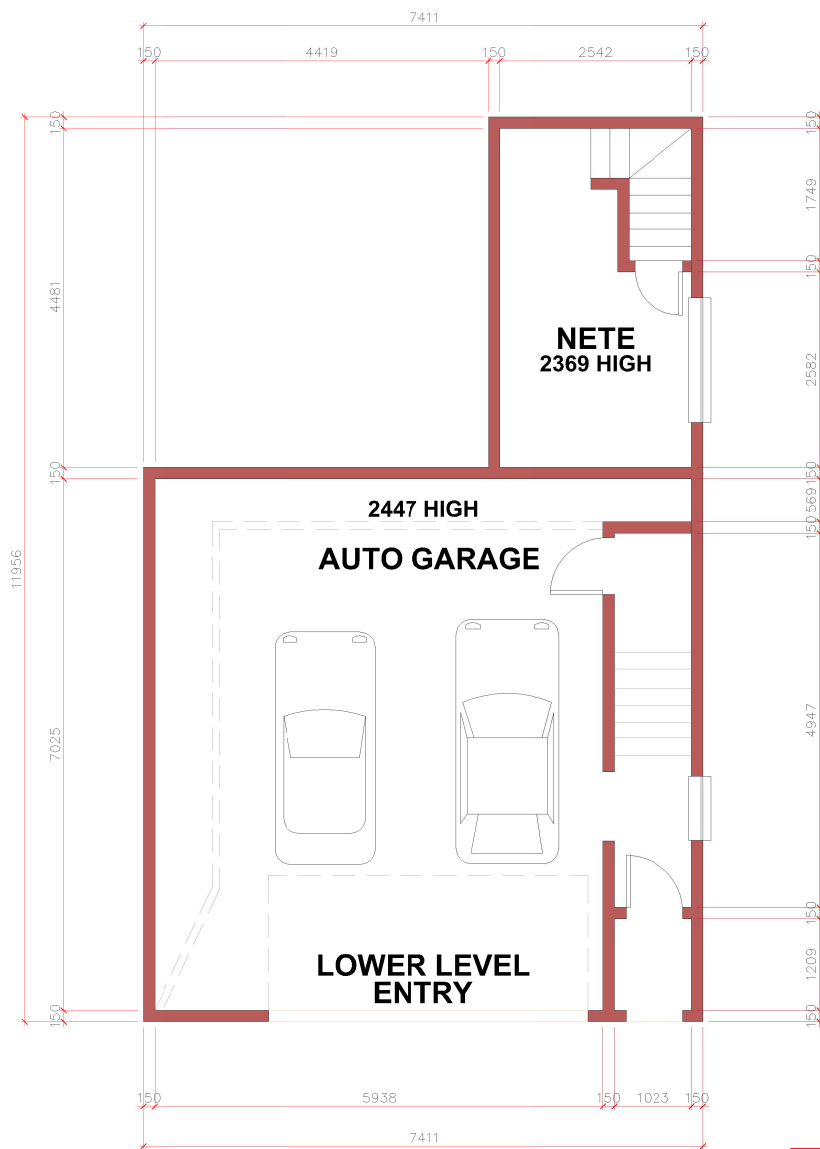


EXISTING LOWER GROUND LEVEL

1
1 : 100



THIS PLAN IS TO BE READ IN CONJUNCTION WITH THE CONDITIONS OF DEVELOPMENT CONSENT

DA2022/1971

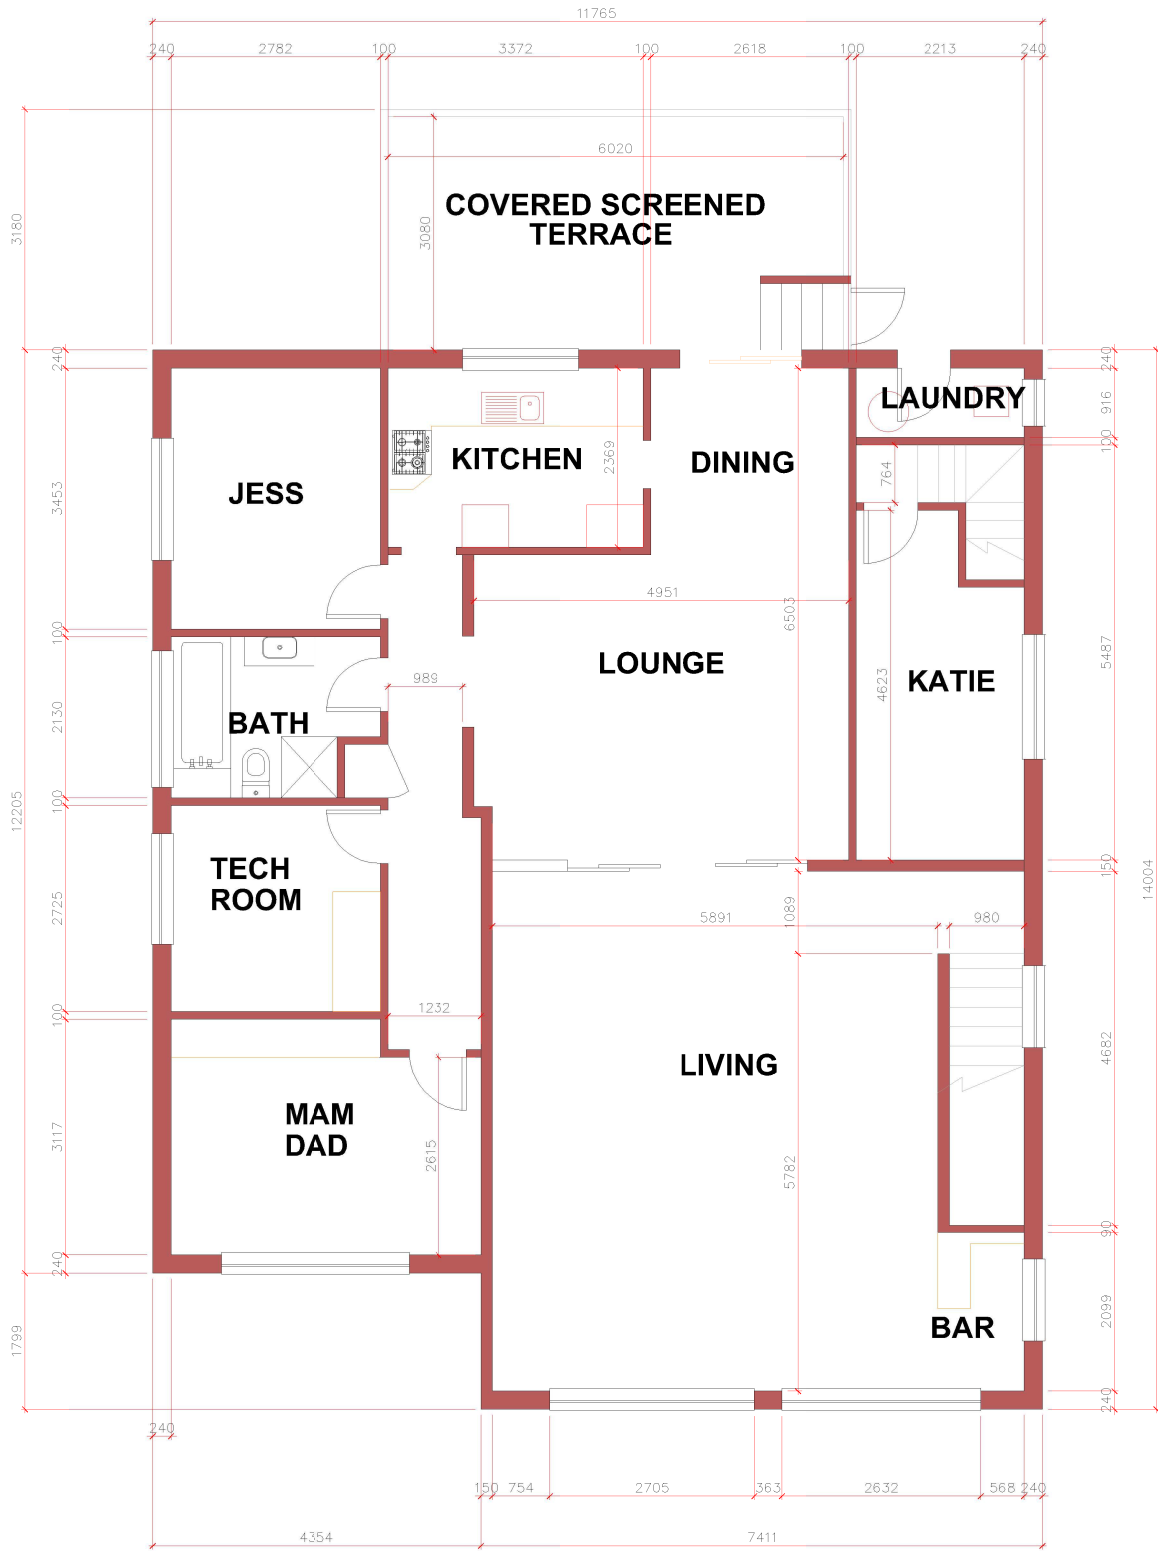

EXISTING GROUND LEVEL

2
1 : 100

COPYRIGHT **TEKTON BUILDING GROUP**
REPRODUCTION OF THE WHOLE OR PART OF THE DOCUMENT CONSTITUTES AND IIFRINGS COPYRIGHT. THE INFORMATION, IDEAS AND CONCEPTS CONTAINED IN THIS DOCUMENT IS / ARE CONFIDENTIAL. THE RECIPIENT(S) OF THIS DOCUMENT IS / ARE PROHIBITED FROM DISCLOSING SUCH INFORMATION IDEAS AND CONCEPTS TO ANY PERSON WITHOUT PRIOR WRITTEN CONSENT OF THE COPYRIGHT HOLDER. CONTRACTOR TO CHECK AND VERIFY ALL LEVELS, DATUMS & DIMENSIONS ON SITE AND SHALL REPORT ANY DISCREPANCIES OR OMISSIONS TO THIS OFFICE PRIOR TO START OF WORK & DURING THE CONSTRUCTION PHASE. THIS DRAWING IS TO BE READ AND UNDERSTOOD IN CONJUNCTION WITH STRUCTURAL, MECHANICAL, ELECTRICAL AND OR ANY OTHER CONSULTANT/S DOCUMENTATION AS MAY BE APPLICABLE TO THE PROJECT PRIOR TO START OF WORK & IT'S DURATION. MEASUREMENT SCALING OF THIS DRAWING SHALL ONLY BE PERMITTED IN ITS DIGITAL FORM.

IMPORTANT NOTE
THESE DRAWINGS HAVE BEEN ISSUED FOR DEVELOPMENT APPLICATION PURPOSES ONLY
THEY ARE NOT ISSUED FOR CONSTRUCTION OR CONSTRUCTION CERTIFICATE OR FOR THE PURPOSES OF PRICING BY ANY CONTRACTOR



ISSUE	DATE	AMENDMENT
A	11-04-22	DA
B	11-15-22	DA
C	12-06-22	DA
D	---	---
E	---	---
F	---	---

PROJECT
Alterations/Additions - Single Storey House


ADDRESS
Wheeler Heights. 13 Coniston Street


CLIENT
Mark Grove

DRAWING
Existing Floor Plan

PROJECT NO ---	DATE 12.06.22	SHEET NO A02	SCALE @ A3	ISSUE -	DRAWN ---
-------------------	------------------	-----------------	------------	------------	--------------

Tekton Building Group
P: 1300 997 775
M: info@tektonbuilding.com.au
A: South Penrith, New South Wales
W: www.tektonbuildinggroup.com.au

 

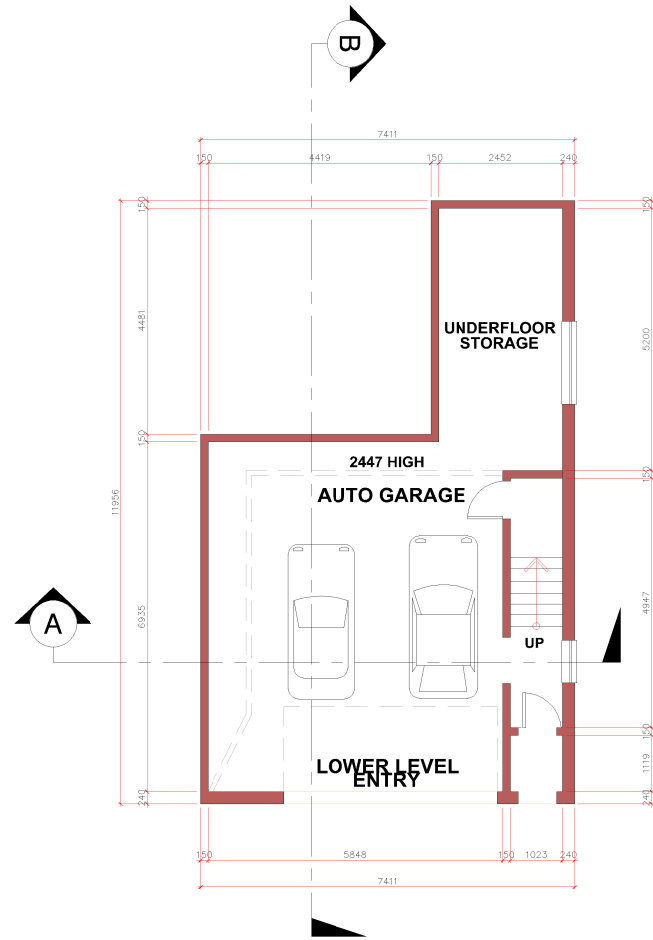

PROPOSED LOWER GROUND LEVEL

1

1 : 150




THIS PLAN IS TO BE READ IN
CONJUNCTION WITH
THE CONDITIONS OF DEVELOPMENT
CONSENT

DA2022/1971




90°14'

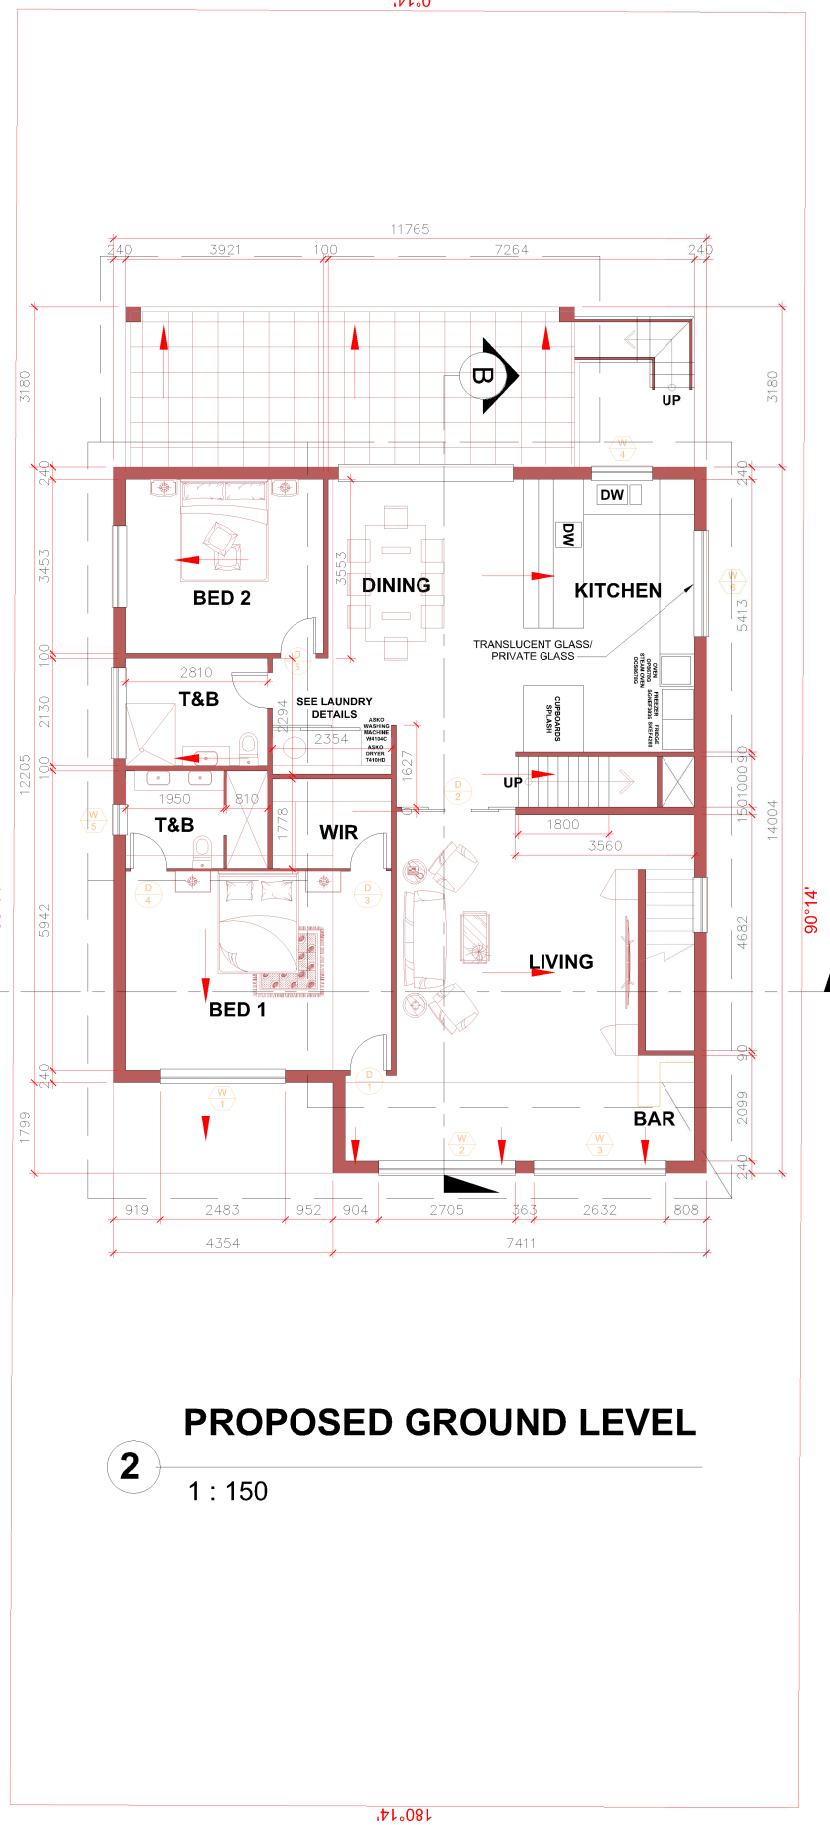

PROPOSED GROUND LEVEL

2

1 : 150

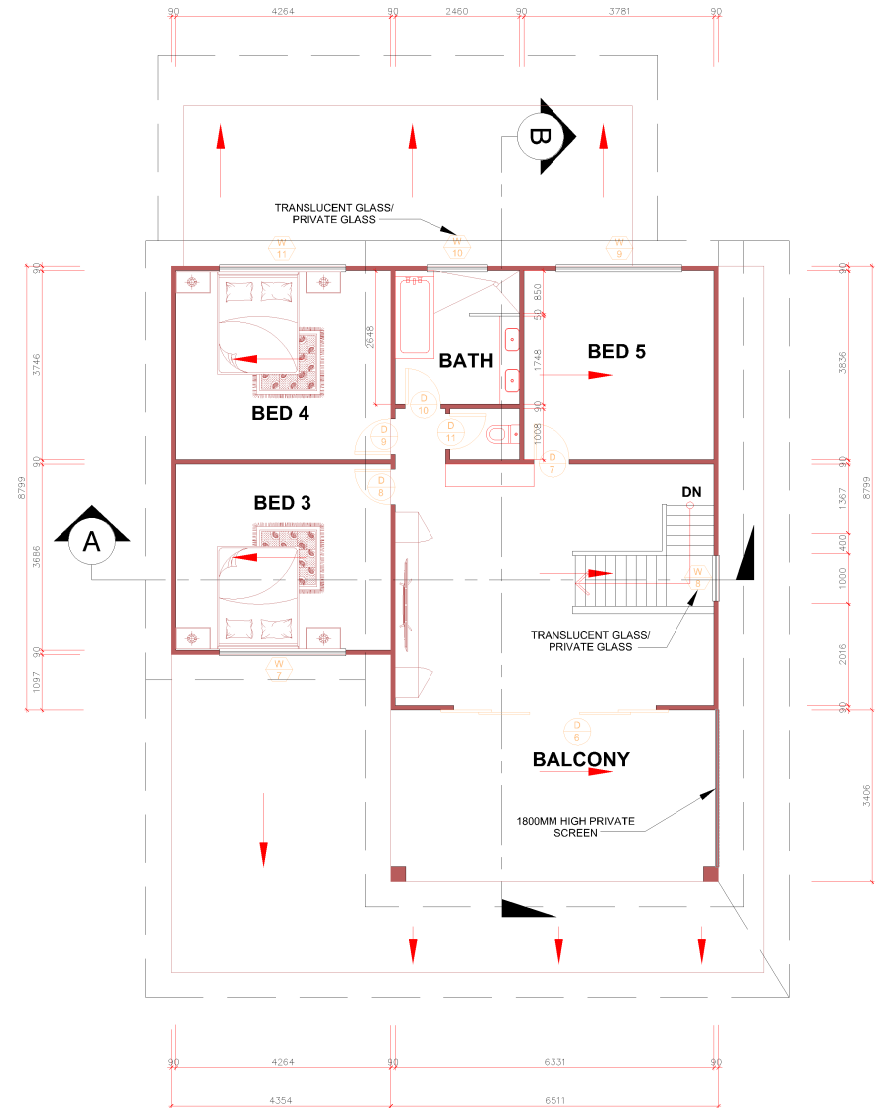

PROPOSED UPPER LEVEL

3

1 : 150

COPYRIGHT TEKTON BUILDING GROUP
REPRODUCTION OF THE WHOLE OR PART OF THE DOCUMENT CONSTITUTES AND INFRINGES COPYRIGHT. THE INFORMATION, IDEAS AND CONCEPTS CONTAINED IN THIS DOCUMENT IS / ARE CONFIDENTIAL. THE RECIPIENT(S) OF THIS DOCUMENT IS / ARE PROHIBITED FROM DISCLOSING SUCH INFORMATION IDEAS AND CONCEPTS TO ANY PERSON WITHOUT PRIOR WRITTEN CONSENT OF THE COPYRIGHT HOLDER. CONTRACTOR TO CHECK AND VERIFY ALL LEVELS, DATUMS & DIMENSIONS ON SITE AND SHALL REPORT ANY DISCREPANCIES OR OMISSIONS TO THIS OFFICE PRIOR TO START OF WORK & DURING THE CONSTRUCTION PHASE. THIS DRAWING IS TO BE READ AND UNDERSTOOD IN CONJUNCTION WITH STRUCTURAL, MECHANICAL, ELECTRICAL AND OR ANY OTHER CONSULTANT/S DOCUMENTATION AS MAY BE APPLICABLE TO THE PROJECT PRIOR TO START OF WORK & IT'S DURATION. MEASUREMENT SCALING OF THIS DRAWING SHALL ONLY BE PERMITTED IN ITS DIGITAL FORM.

IMPORTANT NOTE
THESE DRAWINGS HAVE BEEN ISSUED FOR DEVELOPMENT APPLICATION PURPOSES ONLY
THEY ARE NOT ISSUED FOR CONSTRUCTION OR CONSTRUCTION CERTIFICATE OR FOR THE PURPOSES OF
PRICING BY ANY CONTRACTOR



ISSUE	DATE	AMENDMENT
A	11-04-22	DA
B	11-15-22	DA
C	12-06-22	DA
D	---	---
E	---	---
F	---	---

PROJECT
Alterations/Additions - Single Storey House

ADDRESS
Wheeler Heights, 13 Coniston Street

CLIENT
Mark Grove

DRAWING
Proposed Floor Plan

PROJECT NO ---	DATE 12.06.22	SHEET NO A03	SCALE @ A3	ISSUE -	DRAWN ---
-------------------	------------------	-----------------	------------	------------	--------------

Tekton Building Group
P: 1300 997 775
M: info@tektonbuilding.com.au
A: South Penrith, New South Wales
W: www.tektonbuildinggroup.com.au

TEKTON
BUILDING GROUP






northern
beaches
council

THIS PLAN IS TO BE READ IN
CONJUNCTION WITH
THE CONDITIONS OF DEVELOPMENT
CONSENT


DA2022/1971

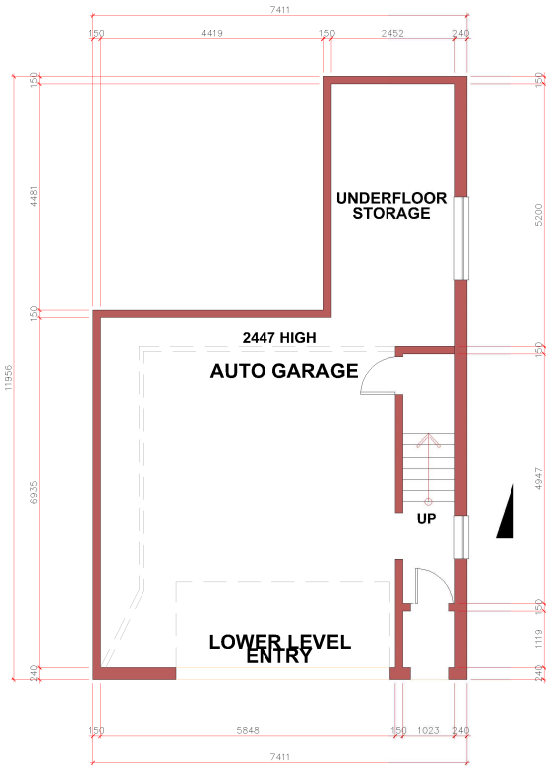

PROPOSED LOWER GROUND LEVEL
DIMENSIONAL PLAN

1

1 : 150

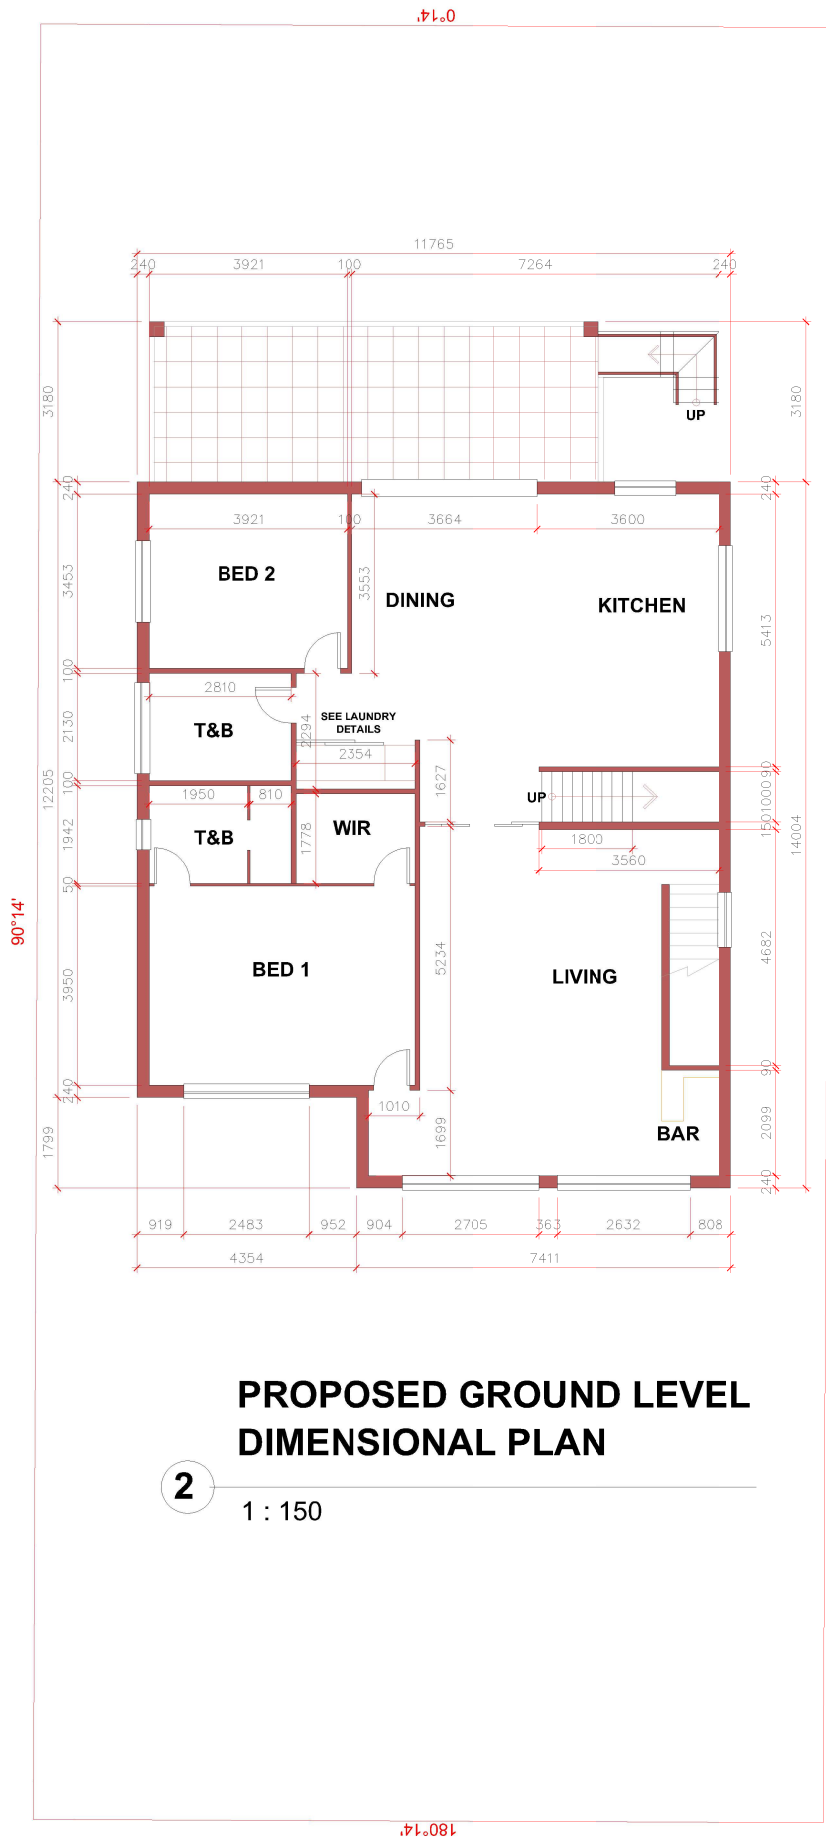

PROPOSED GROUND LEVEL
DIMENSIONAL PLAN

2

1 : 150



PROPOSED UPPER LEVEL
DIMENSIONAL PLAN

3

1 : 150

COPYRIGHT **TEKTON BUILDING GROUP**
REPRODUCTION OF THE WHOLE OR PART OF THE DOCUMENT CONSTITUTES AND INFRINGES COPYRIGHT. THE INFORMATION, IDEAS AND CONCEPTS CONTAINED IN THIS DOCUMENT IS / ARE CONFIDENTIAL. THE RECIPIENT(S) OF THIS DOCUMENT IS / ARE PROHIBITED FROM DISCLOSING SUCH INFORMATION IDEAS AND CONCEPTS TO ANY PERSON WITHOUT PRIOR WRITTEN CONSENT OF THE COPYRIGHT HOLDER. CONTRACTOR TO CHECK AND VERIFY ALL LEVELS, DATUMS & DIMENSIONS ON SITE AND SHALL REPORT ANY DISCREPANCIES OR OMISSIONS TO THIS OFFICE PRIOR TO START OF WORK & DURING THE CONSTRUCTION PHASE. THIS DRAWING IS TO BE READ AND UNDERSTOOD IN CONJUNCTION WITH STRUCTURAL, MECHANICAL, ELECTRICAL AND OR ANY OTHER CONSULTANT/S DOCUMENTATION AS MAY BE APPLICABLE TO THE PROJECT PRIOR TO START OF WORK & IT'S DURATION. MEASUREMENT SCALING OF THIS DRAWING SHALL ONLY BE PERMITTED IN ITS DIGITAL FORM.

IMPORTANT NOTE
THESE DRAWINGS HAVE BEEN ISSUED FOR DEVELOPMENT APPLICATION PURPOSES ONLY
THEY ARE NOT ISSUED FOR CONSTRUCTION OR CONSTRUCTION CERTIFICATE OR FOR THE PURPOSES OF
PRICING BY ANY CONTRACTOR



ISSUE	DATE	AMENDMENT
A	11-04-22	DA
B	11-15-22	DA
C	12-06-22	DA
D	---	---
E	---	---
F	---	---

PROJECT
Alterations/Additions - Single Storey House


ADDRESS
Wheeler Heights. 13 Coniston Street


CLIENT
Mark Grove

DRAWING
Proposed Dimensional Plan

PROJECT NO ---	DATE 12.06.22	SHEET NO A03	SCALE @ A3	ISSUE -	DRAWN ---
-------------------	------------------	-----------------	------------	------------	--------------

Tekton Building Group
P: 1300 997 775
M: info@tektonbuilding.com.au
A: South Penrith, New South Wales
W: www.tektonbuildinggroup.com.au

 

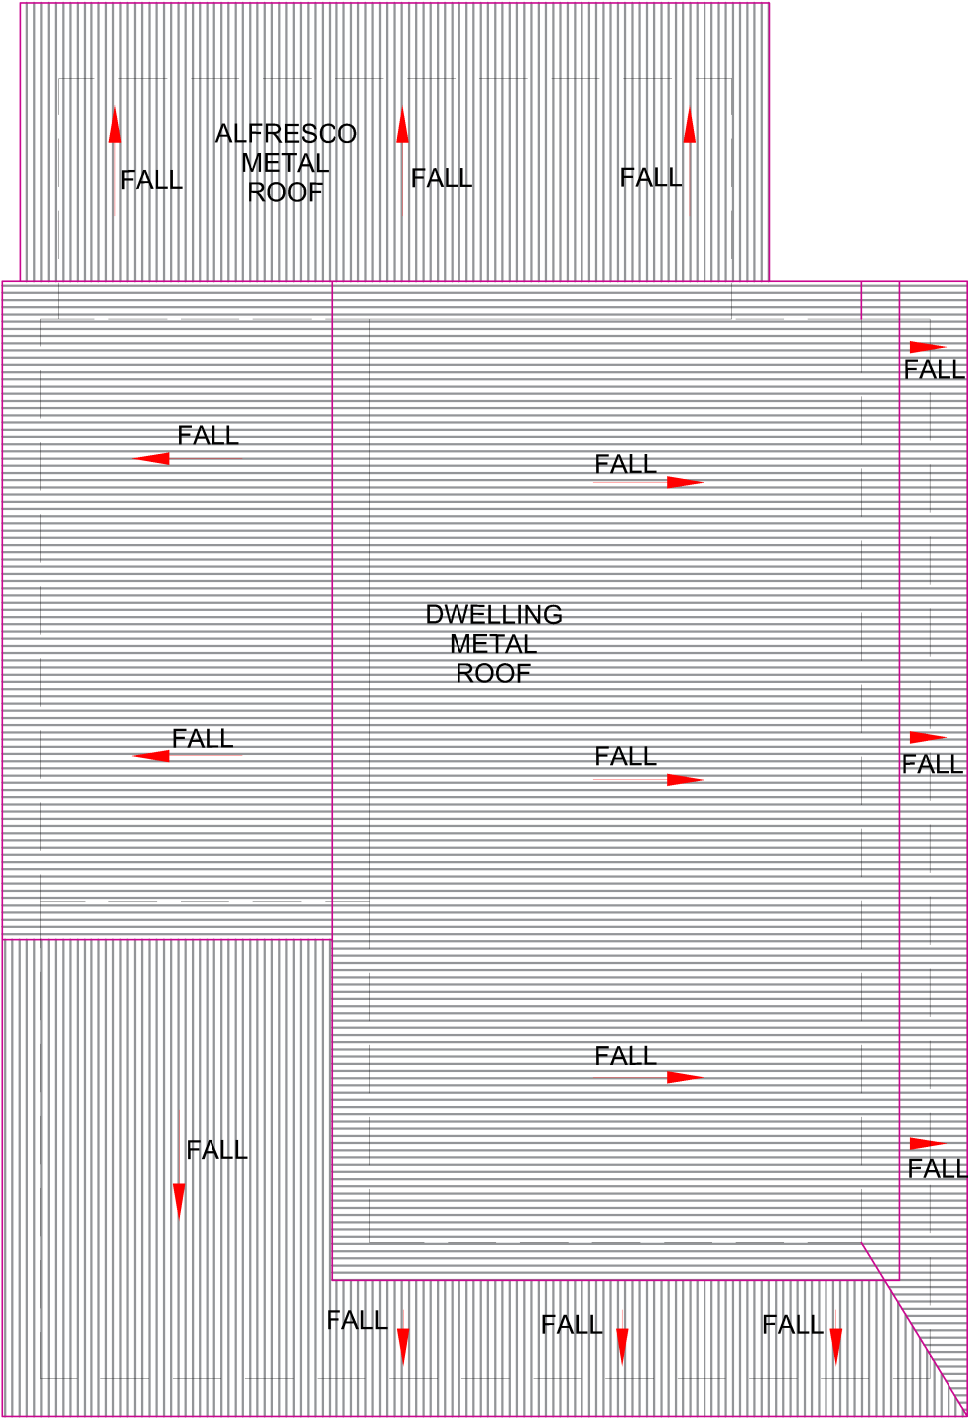

northern
beaches
council

**THIS PLAN IS TO BE READ IN
CONJUNCTION WITH
THE CONDITIONS OF DEVELOPMENT
CONSENT**

DA2022/1971

PROPOSED ROOF PLAN

1

1 : 100

COPYRIGHT **TEKTON BUILDING GROUP**
REPRODUCTION OF THE WHOLE OR PART OF THE DOCUMENT CONSTITUTES AND INFRINGES COPYRIGHT. THE INFORMATION, IDEAS AND CONCEPTS CONTAINED IN THIS DOCUMENT IS / ARE CONFIDENTIAL. THE RECIPIENT(S) OF THIS DOCUMENT IS / ARE PROHIBITED FROM DISCLOSING SUCH INFORMATION IDEAS AND CONCEPTS TO ANY PERSON WITHOUT PRIOR WRITTEN CONSENT OF THE COPYRIGHT HOLDER. CONTRACTOR TO CHECK AND VERIFY ALL LEVELS, DATUMS & DIMENSIONS ON SITE AND SHALL REPORT ANY DISCREPANCIES OR OMISSIONS TO THIS OFFICE PRIOR TO START OF WORK & DURING THE CONSTRUCTION PHASE. THIS DRAWING IS TO BE READ AND UNDERSTOOD IN CONJUNCTION WITH STRUCTURAL, MECHANICAL, ELECTRICAL AND OR ANY OTHER CONSULTANT/S DOCUMENTATION AS MAY BE APPLICABLE TO THE PROJECT PRIOR TO START OF WORK & IT'S DURATION. MEASUREMENT SCALING OF THIS DRAWING SHALL ONLY BE PERMITTED IN ITS DIGITAL FORM.

IMPORTANT NOTE
THESE DRAWINGS HAVE BEEN ISSUED FOR DEVELOPMENT APPLICATION PURPOSES ONLY
THEY ARE NOT ISSUED FOR CONSTRUCTION OR CONSTRUCTION CERTIFICATE OR FOR THE PURPOSES OF
PRICING BY ANY CONTRACTOR




ISSUE	DATE	AMENDMENT
A	11-04-22	DA
B	11-15-22	DA
C	12-06-22	DA
D	---	---
E	---	---
F	---	---


PROJECT Alterations/Additions - Single Storey House			
ADDRESS Wheeler Heights. 13 Coniston Street			
CLIENT Mark Grove		DRAWING Proposed Roof Plan	
PROJECT NO ---	DATE 12.06.22	SHEET NO A03.02	SCALE @ A3

Tekton Building Group
P: 1300 997 775
M: info@tektonbuilding.com.au
A: South Penrith, New South Wales
W: www.tektonbuildinggroup.com.au




ISSUE -	DRAWN ---
------------	--------------

 

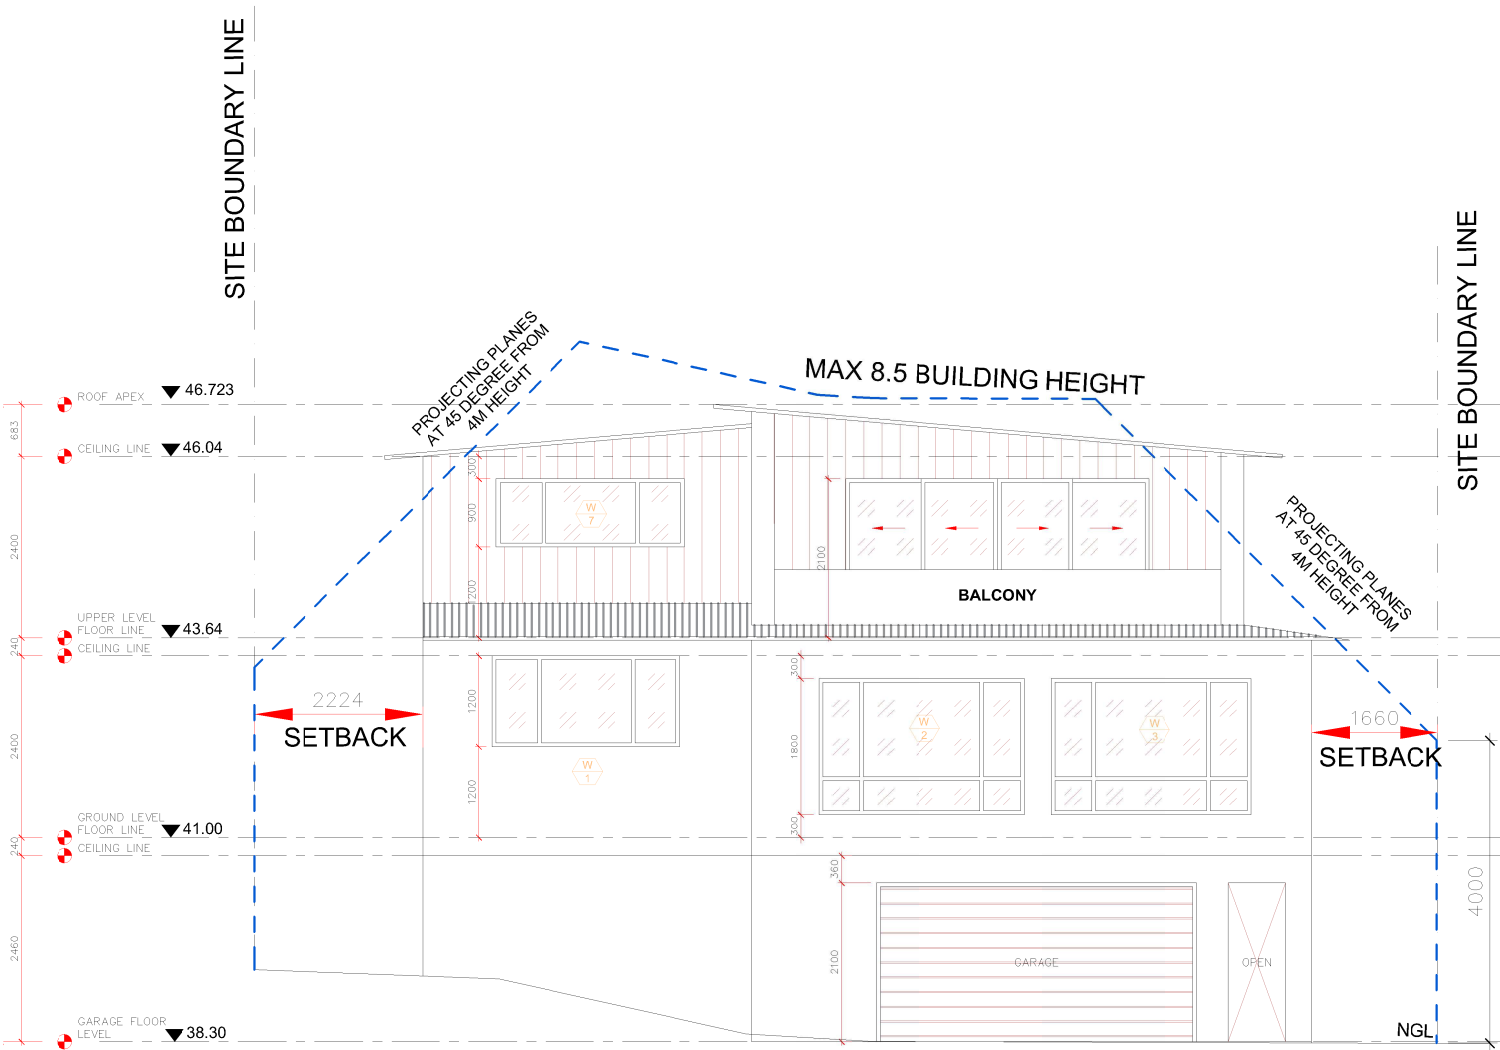

FRONT ELEVATION

1
1 : 100

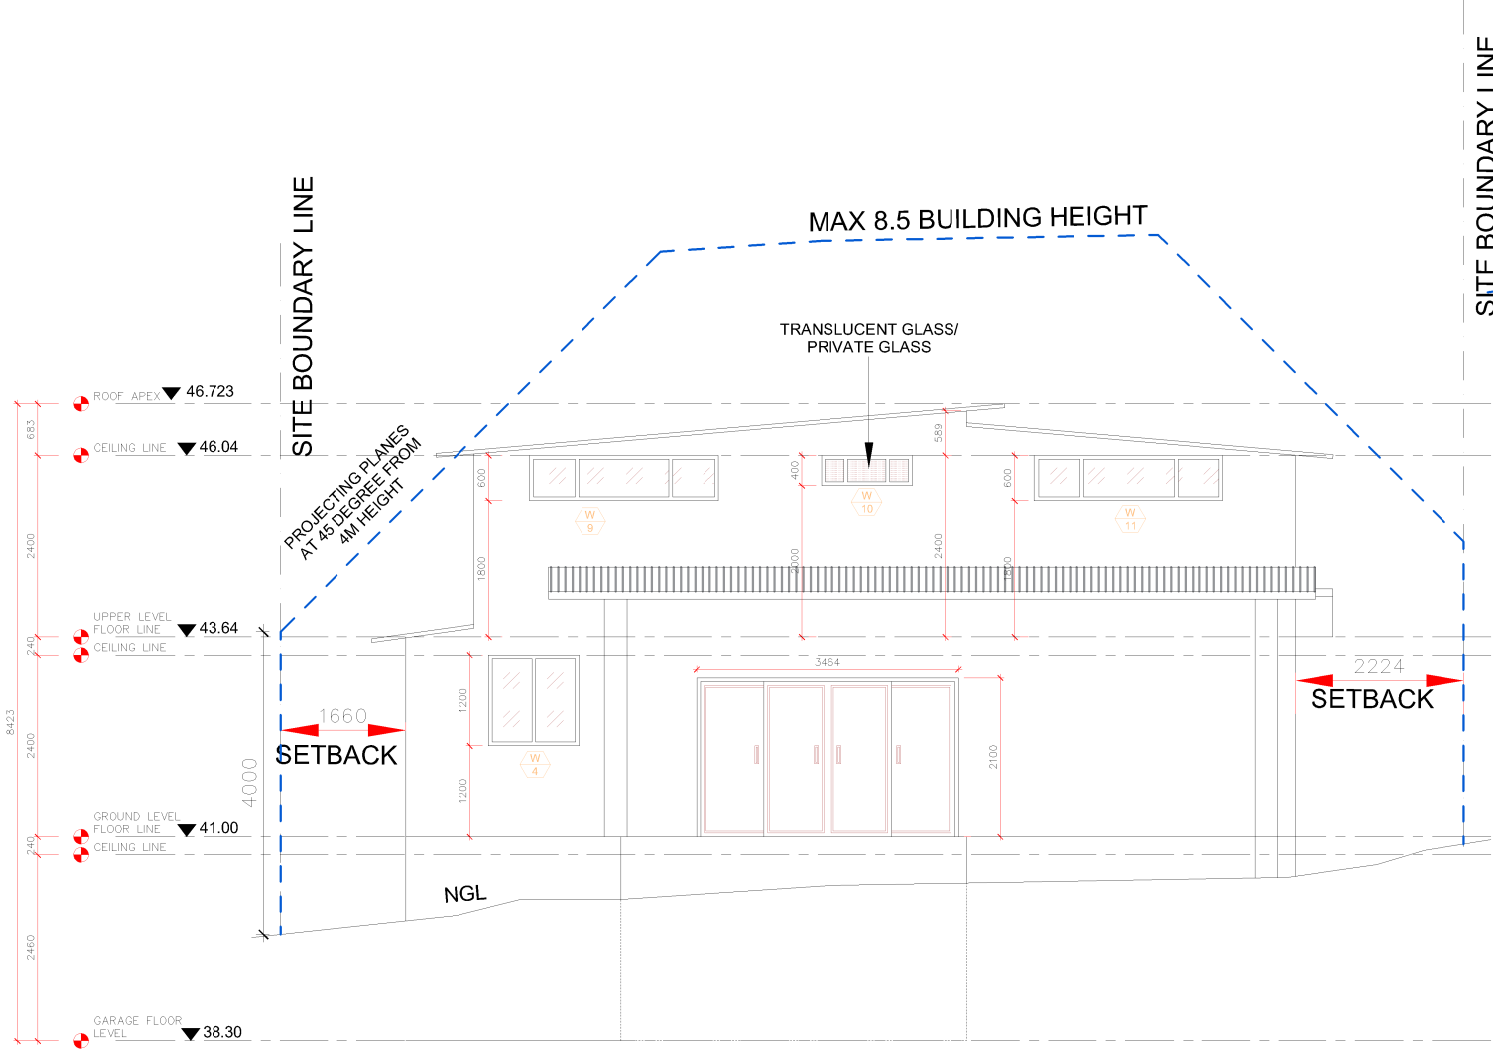

REAR ELEVATION

2
1 : 100



northern
beaches
council

THIS PLAN IS TO BE READ IN
CONJUNCTION WITH
THE CONDITIONS OF DEVELOPMENT
CONSENT

DA2022/1971

COPYRIGHT **TEKTON BUILDING GROUP**
REPRODUCTION OF THE WHOLE OR PART OF THE DOCUMENT CONSTITUTES AND INFRINGES COPYRIGHT. THE INFORMATION, IDEAS AND CONCEPTS CONTAINED IN THIS DOCUMENT IS / ARE CONFIDENTIAL. THE RECIPIENT(S) OF THIS DOCUMENT IS / ARE PROHIBITED FROM DISCLOSING SUCH INFORMATION IDEAS AND CONCEPTS TO ANY PERSON WITHOUT PRIOR WRITTEN CONSENT OF THE COPYRIGHT HOLDER. CONTRACTOR TO CHECK AND VERIFY ALL LEVELS, DATUMS & DIMENSIONS ON SITE AND SHALL REPORT ANY DISCREPANCIES OR OMISSIONS TO THIS OFFICE PRIOR TO START OF WORK & DURING THE CONSTRUCTION PHASE. THIS DRAWING IS TO BE READ AND UNDERSTOOD IN CONJUNCTION WITH STRUCTURAL, MECHANICAL, ELECTRICAL AND OR ANY OTHER CONSULTANT/S DOCUMENTATION AS MAY BE APPLICABLE TO THE PROJECT PRIOR TO START OF WORK & IT'S DURATION. MEASUREMENT SCALING OF THIS DRAWING SHALL ONLY BE PERMITTED IN ITS DIGITAL FORM.

IMPORTANT NOTE
THESE DRAWINGS HAVE BEEN ISSUED FOR DEVELOPMENT APPLICATION PURPOSES ONLY
THEY ARE NOT ISSUED FOR CONSTRUCTION OR CONSTRUCTION CERTIFICATE OR FOR THE PURPOSES OF
PRICING BY ANY CONTRACTOR



ISSUE	DATE	AMENDMENT
A	11-04-22	DA
B	11-15-22	DA
C	12-06-22	DA
D	---	---
E	---	---
F	---	---

PROJECT
Alterations/Additions - Single Storey House


ADDRESS
Wheeler Heights, 13 Coniston Street


CLIENT
Mark Grove

DRAWING
Front and Rear Elevation


PROJECT NO ---	DATE 12.06.22	SHEET NO A04	SCALE @ A3	ISSUE -	DRAWN ---
-------------------	------------------	-----------------	------------	------------	--------------

Tekton Building Group
P: 1300 997 775
M: info@tektonbuilding.com.au
A: South Penrith, New South Wales
W: www.tektonbuildinggroup.com.au

 


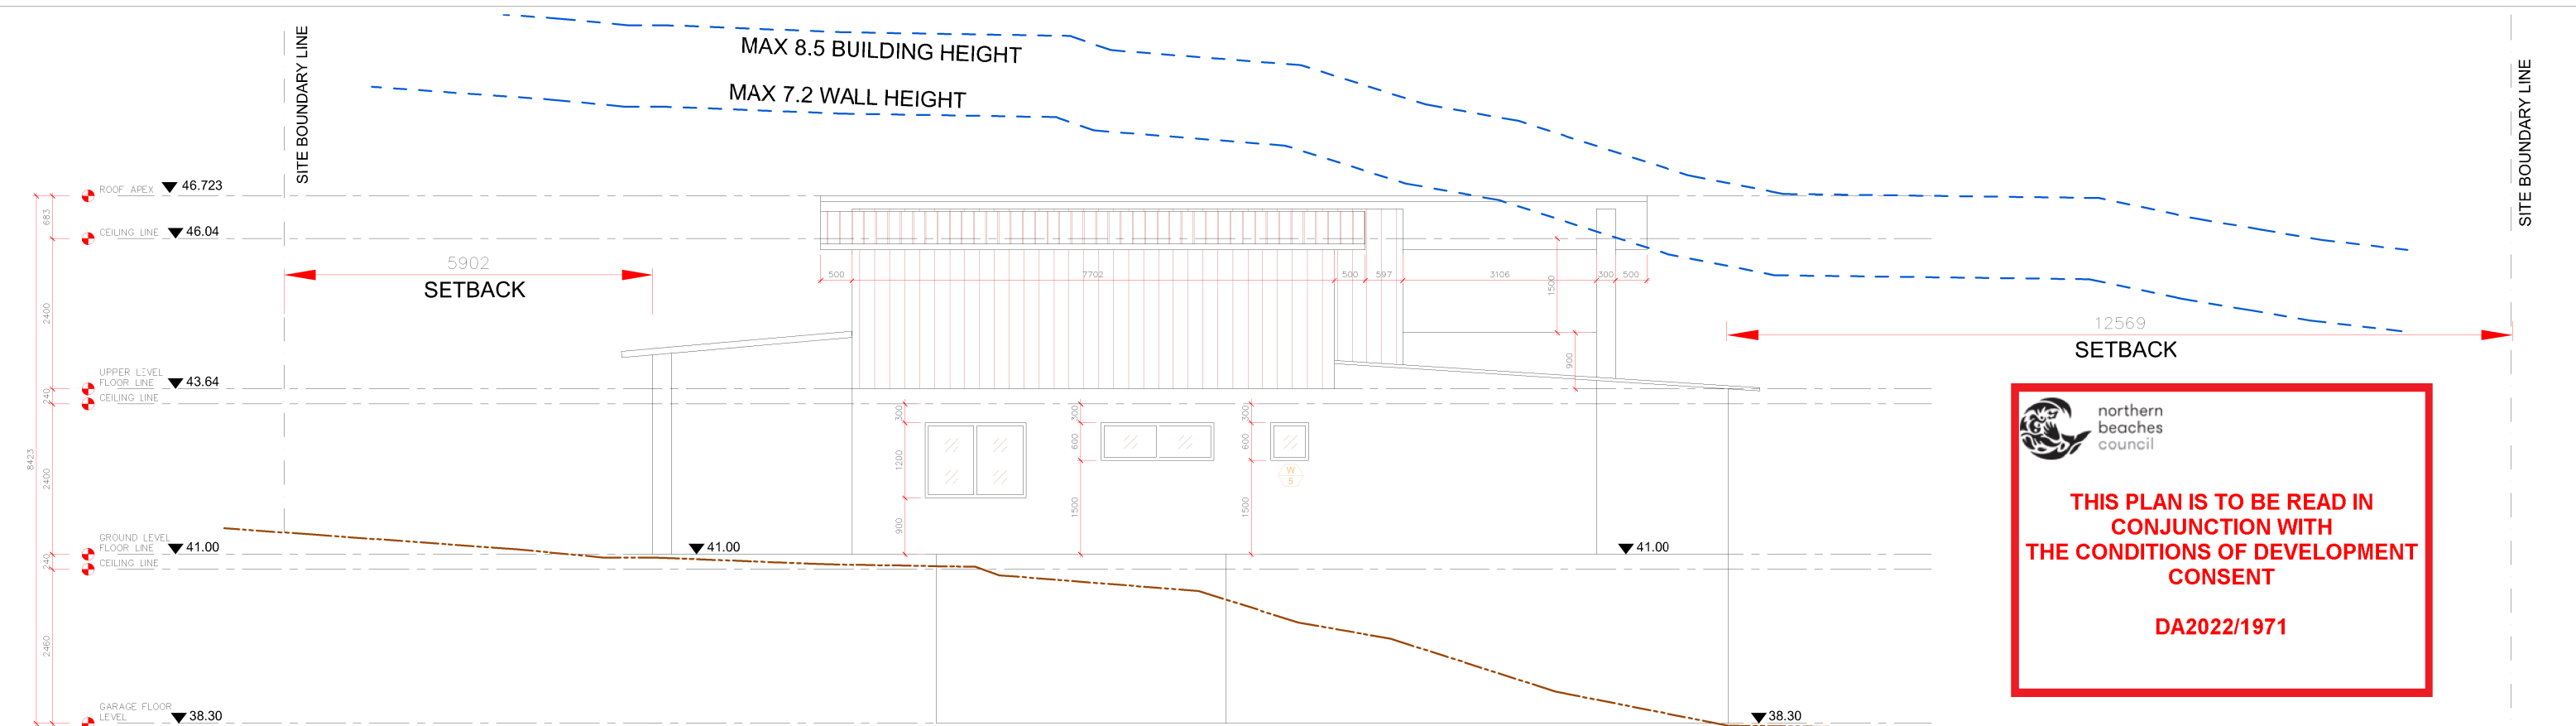

1 SIDE ELEVATION
1 : 100

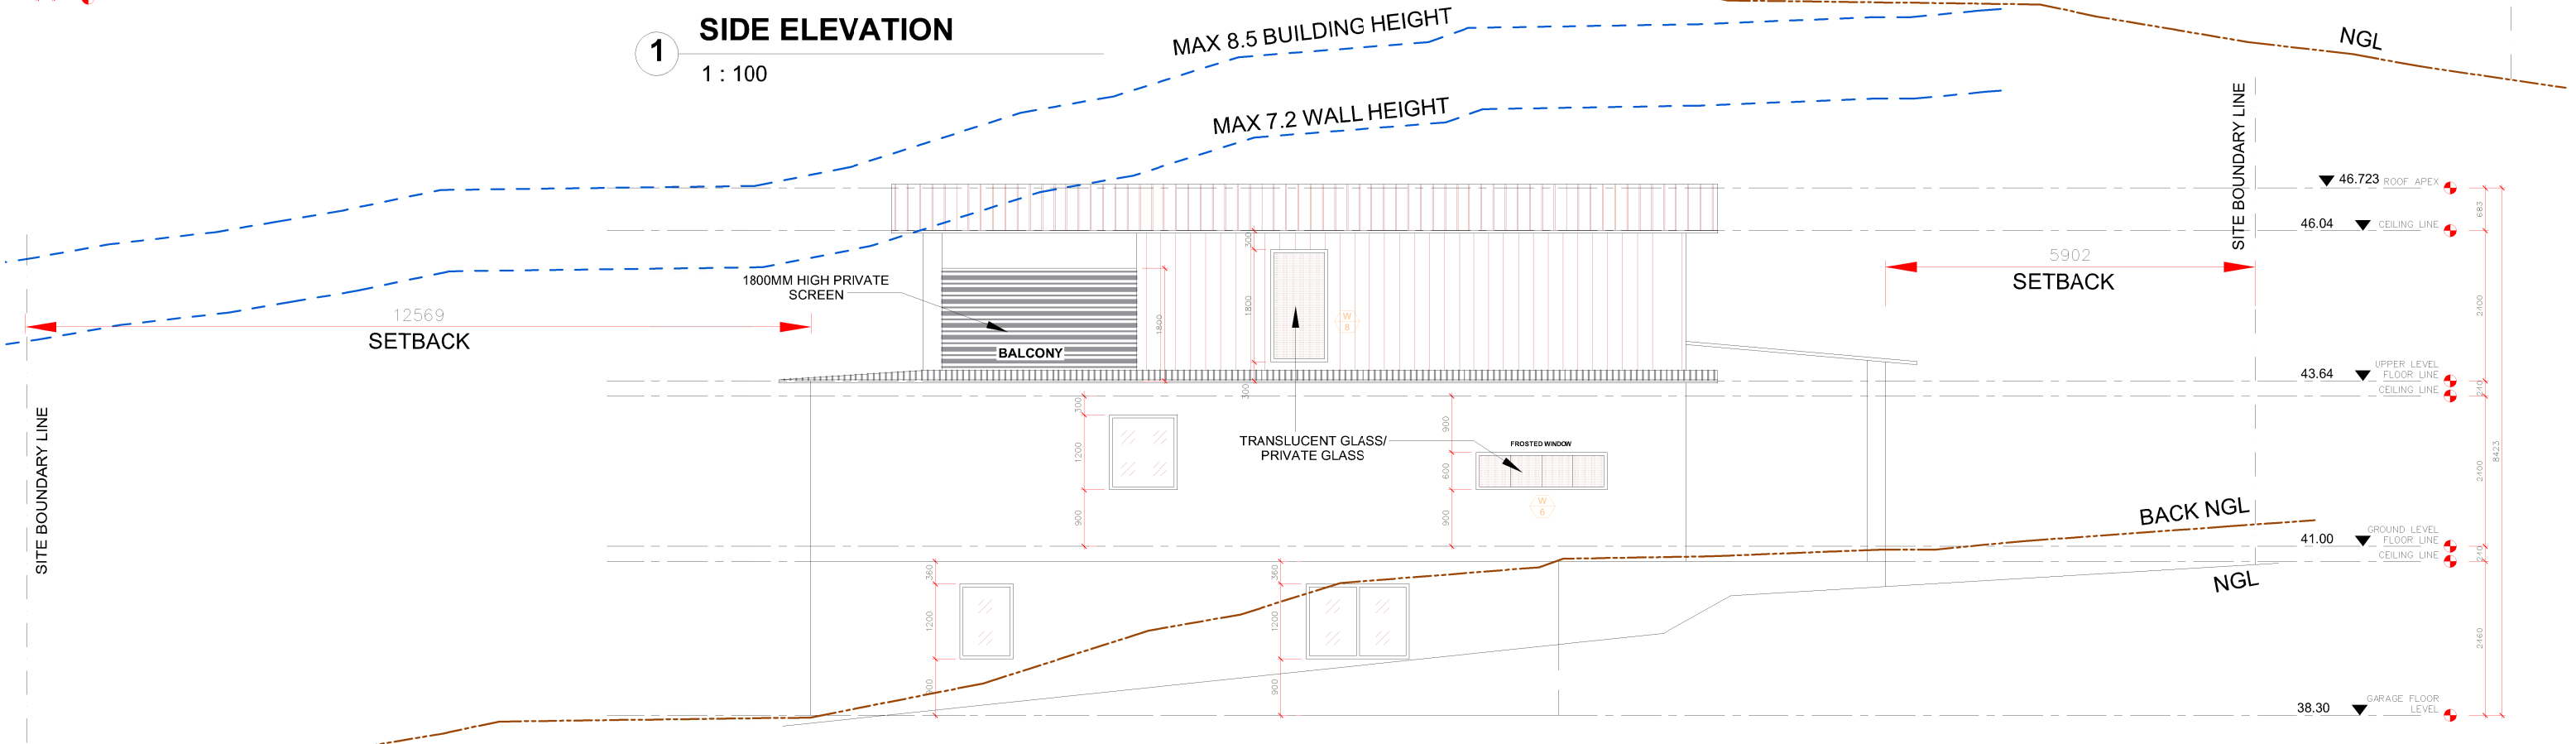


2 SIDE ELEVATION
1 : 100

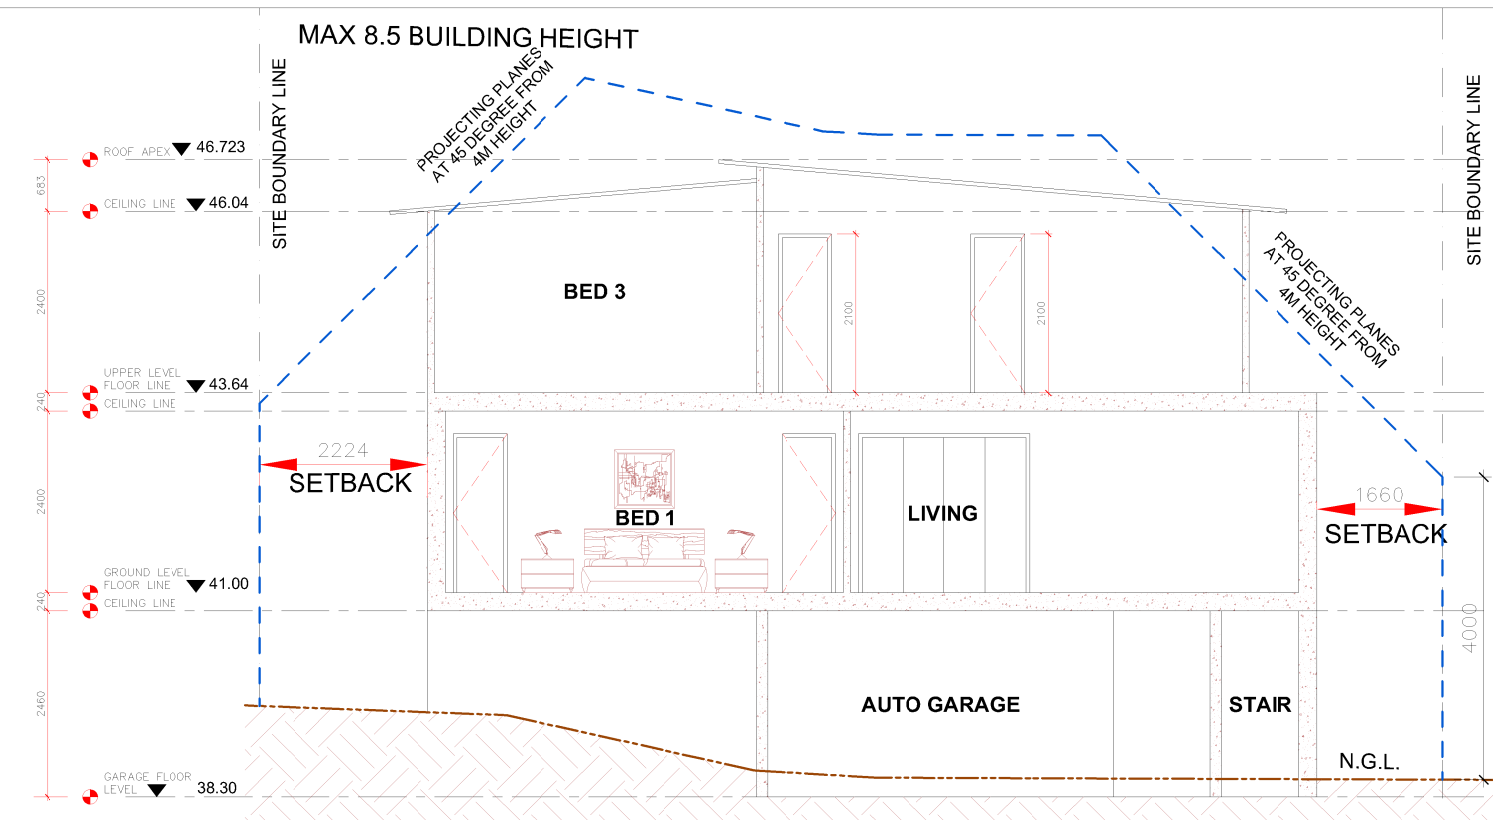

SECTION THRU A

1
1 : 100

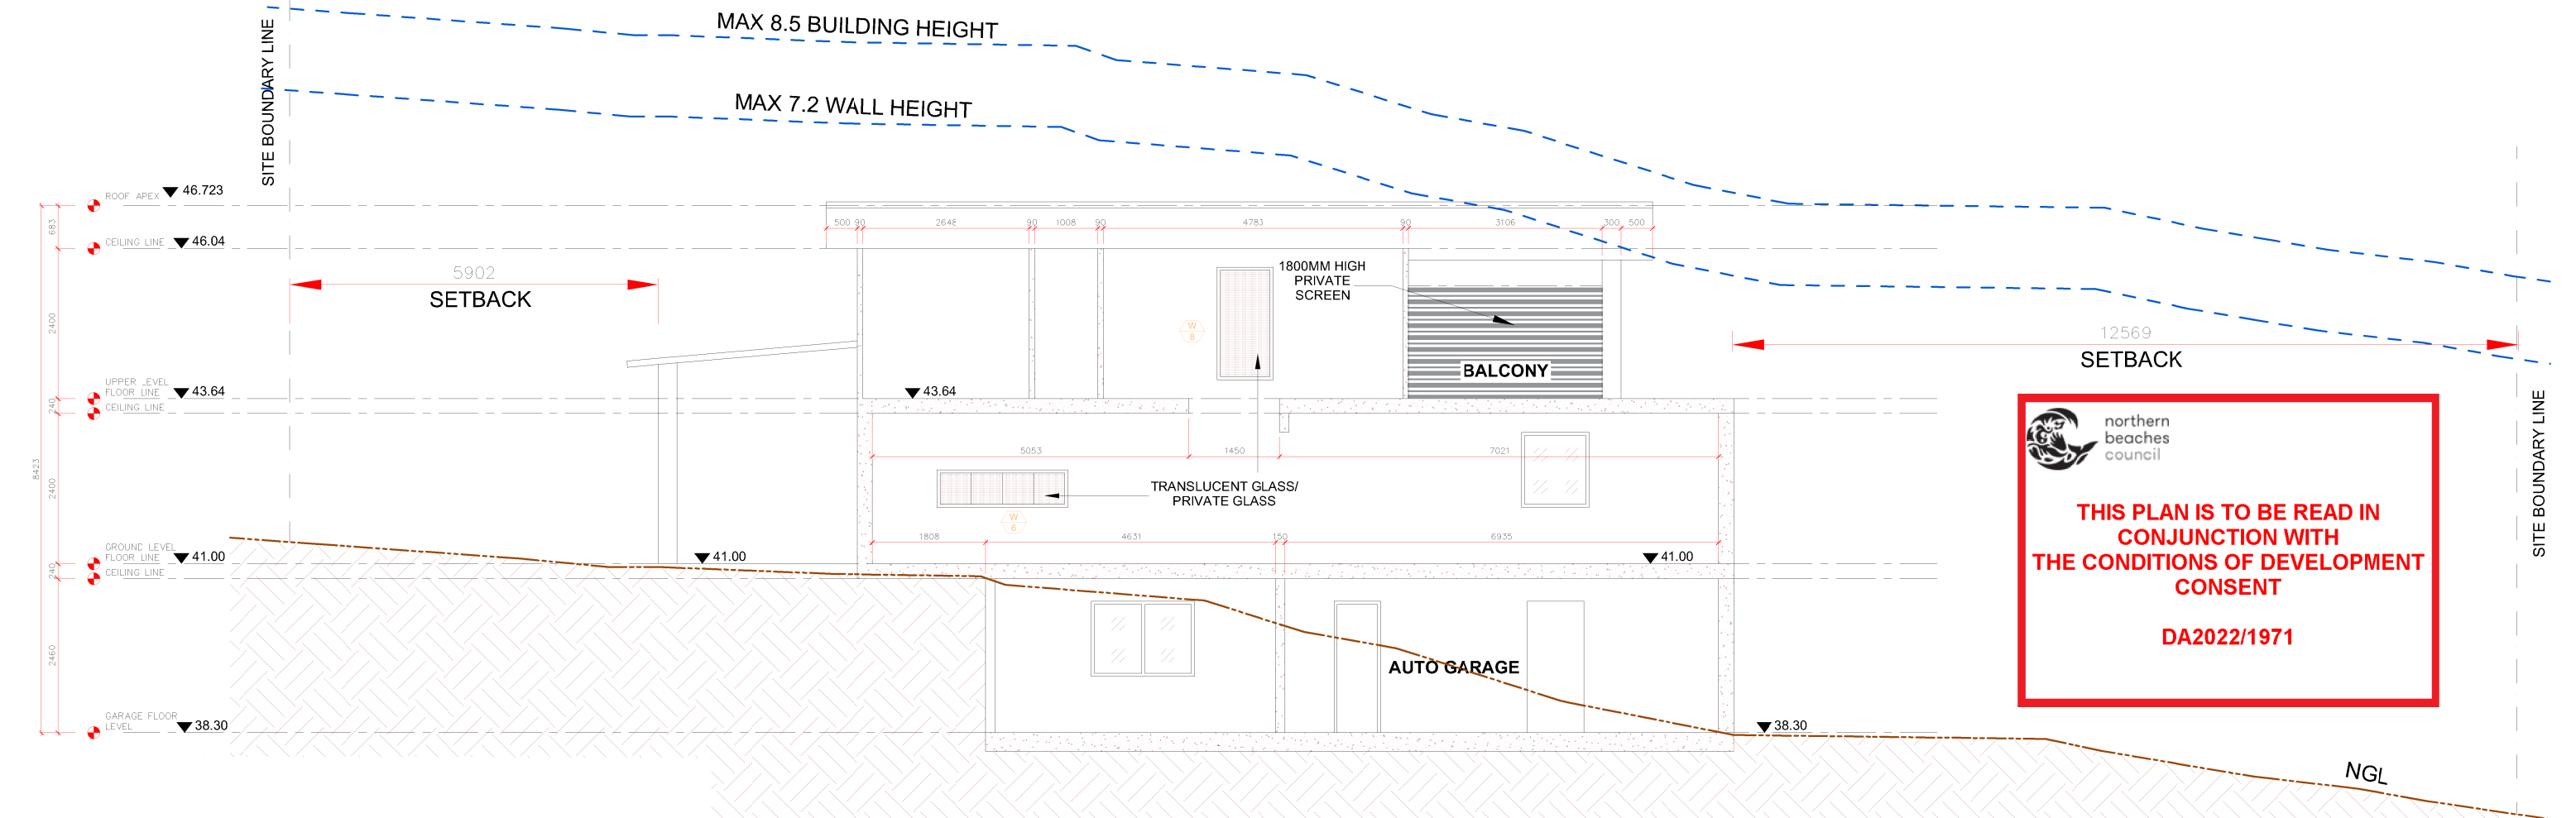

Doors and Windows Schedule

Mark	FUNCTION	Height	Width	Level	Types	Panel	Note
Door Schedule							
01	Interior	2100	700	Ground Floor	Hinge Door	Wood	
02	Interior	2100	2967	Ground Floor	Sliding Door	Aluminium, Glass Clear	
03	Interior	2100	700	Ground Floor	Hinge Door	Wood	
04	Interior	2100	700	Ground Level	Hinge Door	Wood	
05	Interior	2100	700	Ground Level	Hinge Door	Wood	
06	Exterior	2100	2000	Upper Level	Sliding Door	Aluminium, Glass Clear	
07	Interior	2100	700	Upper Level	Hinge Door	Wood	
08	Interior	2100	700	Upper Level	Hinge Door	Wood	
09	Interior	2100	700	Upper Level	Hinge Door	Wood	
10	Interior	2100	700	Upper Level	Hinge Door	Wood	
11	Interior	2100	700	Upper Level	Hinge Door	Wood	
WINDOW SCHEDULE							
01	Bed 1	1200	2483	Ground Floor	Window	Aluminium, Glass Clear	
02	Living Area	1800	2705	Ground Floor	Window	Aluminium, Glass Clear	
03	Living Area	1800	2632	Ground Floor	Window	Aluminium, Glass Clear	
04	Kitchen	1200	1200	Ground Floor	Window	Aluminium, Frosted Glass	
05	T&B	600	600	Ground Level	Window	Aluminium, Glass Clear	
06	Kitchen	900	2233	Ground Level	Window	Aluminium, Glass Clear	Translucent Glass/ Private Glass
07	Bed 3	900	2483	Upper Level	Window	Aluminium, Glass Clear	
08	Stairs	1200	1087	Upper Level	Window	Aluminium, Frosted Glass	Translucent Glass/ Private Glass
09	Bed 5	1200	2493	Upper Level	Window	Aluminium, Glass Clear	
10	Bath	400	1200	Upper Level	Window	Aluminium, Glass Clear	Translucent Glass/ Private Glass
11	Bed 4	1200	2483	Upper Level	Window	Aluminium, Glass Clear	

- The contractor must allow for all labour and materials;
- Necessary for the supply and installation of all windows and doors indicated throughout the proposed building;
- He must also allow for the preparation of a detailed window and door schedule that provides detail information as to the type, number and configuration of each and every door and window for the approval of the owners before ordering and of the doors and windows
- This detail schedule is not part of the construction certificate documentation and must be allowed for by the contractor in the tender price;
- All window and door dimensions are to be verified on site prior to ordering these items;

COPYRIGHT **TEKTON BUILDING GROUP**
REPRODUCTION OF THE WHOLE OR PART OF THE DOCUMENT CONSTITUTES AND INFRINGES COPYRIGHT. THE INFORMATION, IDEAS AND CONCEPTS CONTAINED IN THIS DOCUMENT IS / ARE CONFIDENTIAL. THE RECIPIENT(S) OF THIS DOCUMENT IS / ARE PROHIBITED FROM DISCLOSING SUCH INFORMATION IDEAS AND CONCEPTS TO ANY PERSON WITHOUT PRIOR WRITTEN CONSENT OF THE COPYRIGHT HOLDER. CONTRACTOR TO CHECK AND VERIFY ALL LEVELS, DATUMS & DIMENSIONS ON SITE AND SHALL REPORT ANY DISCREPANCIES OR OMISSIONS TO THIS OFFICE PRIOR TO START OF WORK & DURING THE CONSTRUCTION PHASE. THIS DRAWING IS TO BE READ AND UNDERSTOOD IN CONJUNCTION WITH STRUCTURAL, MECHANICAL, ELECTRICAL AND OR ANY OTHER CONSULTANT/S DOCUMENTATION AS MAY BE APPLICABLE TO THE PROJECT PRIOR TO START OF WORK & IT'S DURATION. MEASUREMENT SCALING OF THIS DRAWING SHALL ONLY BE PERMITTED IN ITS DIGITAL FORM.

IMPORTANT NOTE
THESE DRAWINGS HAVE BEEN ISSUED FOR DEVELOPMENT APPLICATION PURPOSES ONLY
THEY ARE NOT ISSUED FOR CONSTRUCTION OR CONSTRUCTION CERTIFICATE OR FOR THE PURPOSES OF PRICING BY ANY CONTRACTOR



ISSUE	DATE	AMENDMENT
A	11-04-22	DA
B	11-15-22	DA
C	12-06-22	DA
D	---	---
E	---	---
F	---	---

PROJECT
Alterations/Additions - Single Storey House

ADDRESS
Wheeler Heights. 13 Coniston Street

CLIENT
Mark Grove

DRAWING
Section and Windows & Doors Schedule

PROJECT NO ---	DATE 12.06.22	SHEET NO A06	SCALE @ A3	ISSUE -	DRAWN ---
-------------------	------------------	-----------------	------------	------------	--------------

Tekton Building Group

P: 1300 997 775
M: info@tektonbuilding.com.au
A: South Penrith, New South Wales
W: www.tektonbuildinggroup.com.au

TEKTON
BUILDING GROUP

 **northern beaches council**


THIS PLAN IS TO BE READ IN CONJUNCTION WITH THE CONDITIONS OF DEVELOPMENT CONSENT


DA2022/1971




MARK	MATERIAL IMAGE	DESCRIPTION	COLOR
01		- Roof and Gutter	Woodland Grey
02		- Windows	Pearl White or Standard White with Aluminum Frame
03		- Top Level Interlocking Vertical Panels - Garage Door Horizontal Panels - Facias	Colorbond Surfmist
04		- Existing House - Downpipes	Colorbond Dune

IMPORTANT NOTE
THESE DRAWINGS HAVE BEEN ISSUED FOR DEVELOPMENT APPLICATION PURPOSES ONLY
THEY ARE NOT ISSUED FOR CONSTRUCTION OR CONSTRUCTION CERTIFICATE OR FOR THE PURPOSES OF
PRICING BY ANY CONTRACTOR

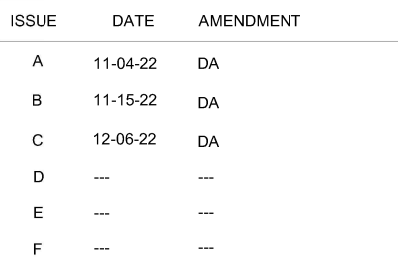PROJECT NO. _____

 

CONISTON STREET

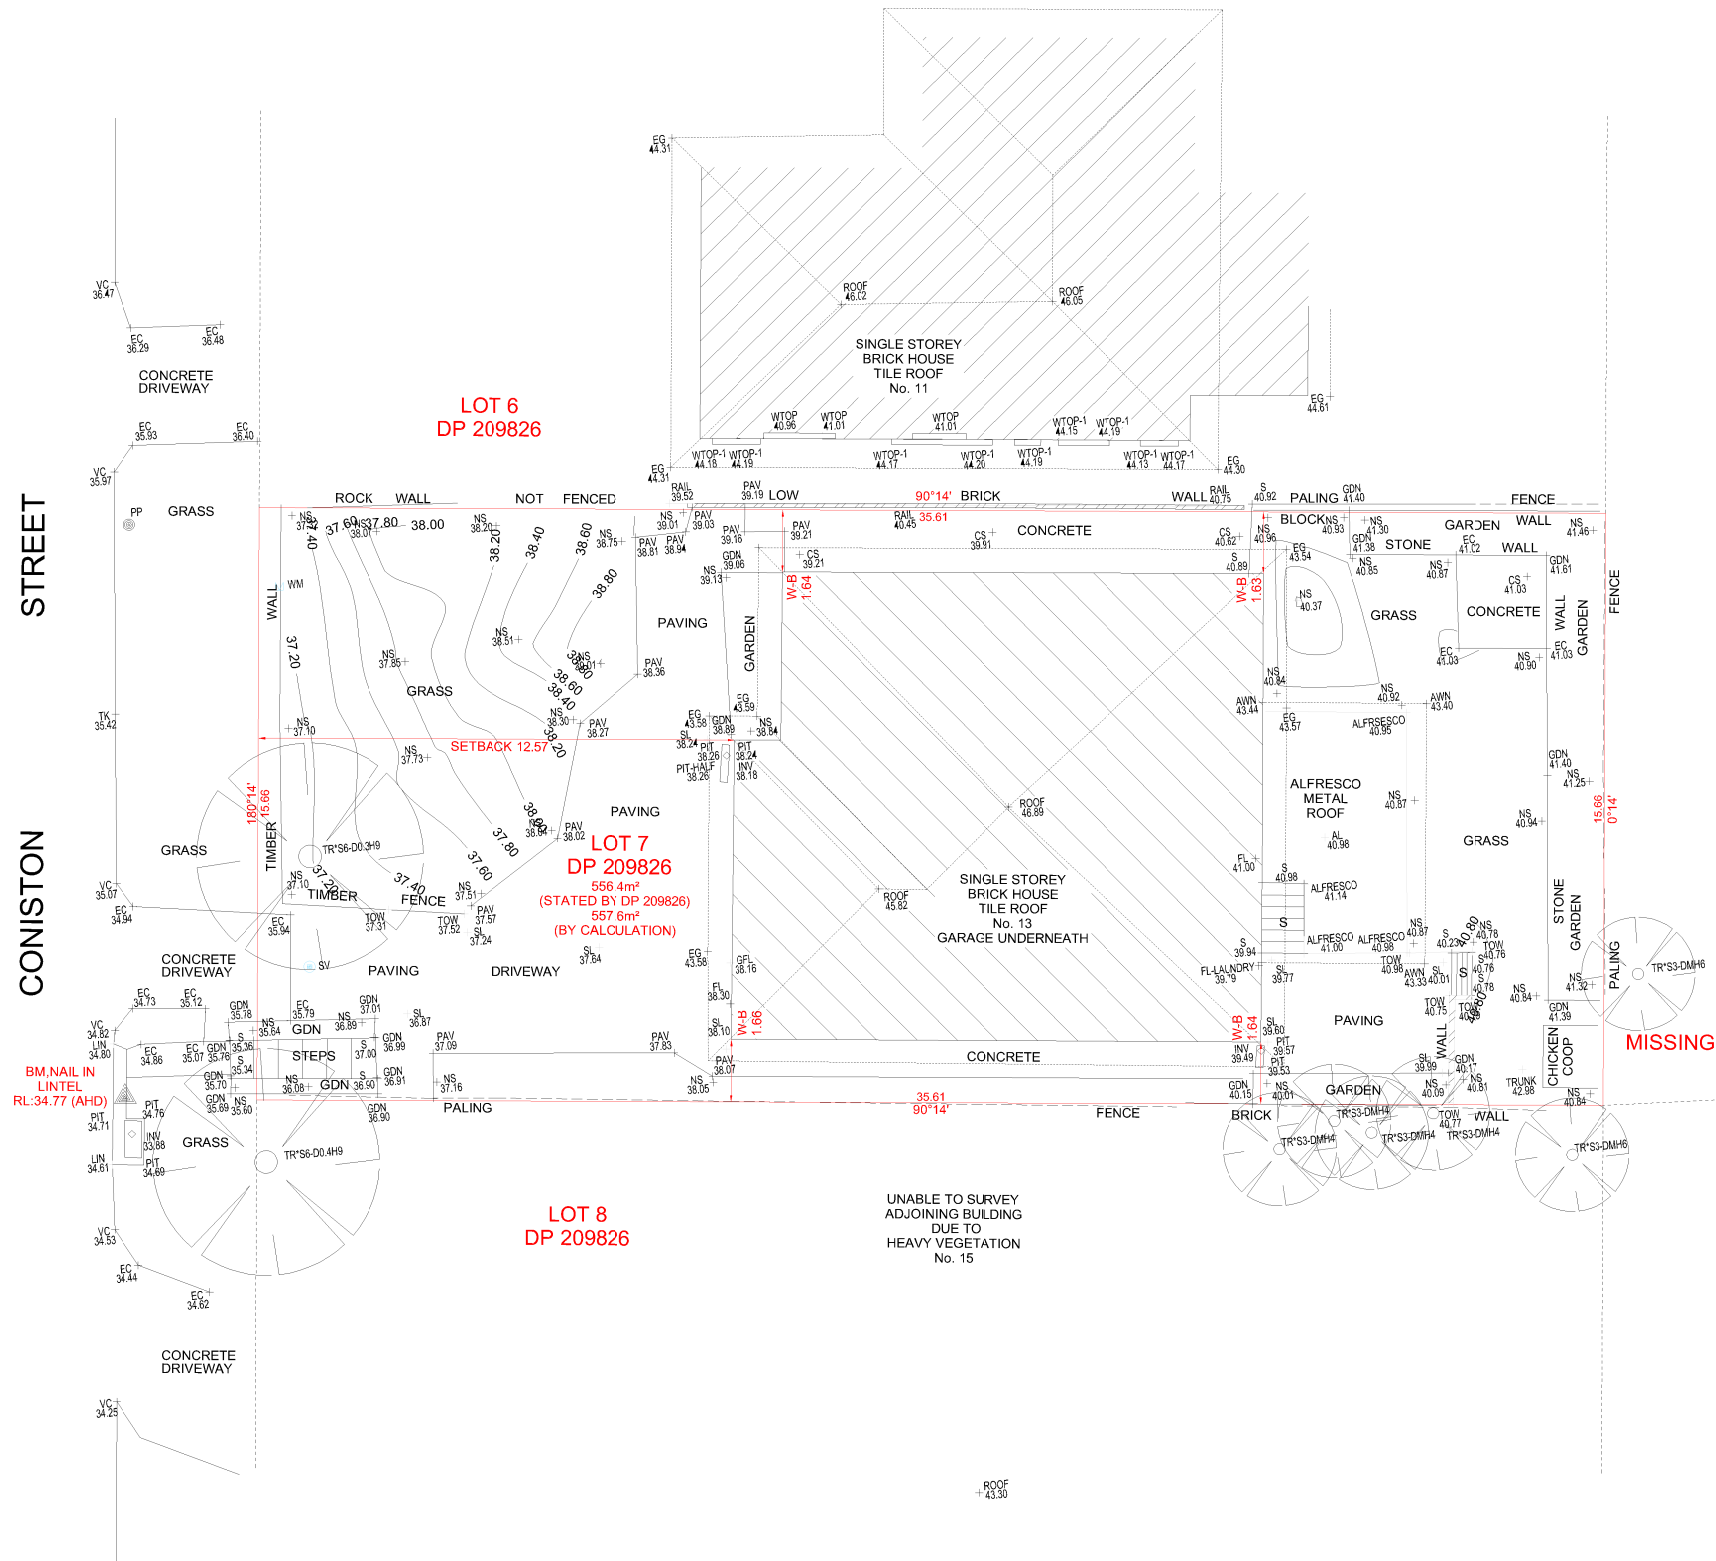

LOT 15
DP 203100

MISSING

LOT 16
DP 203100



THIS PLAN IS TO BE READ IN
CONJUNCTION WITH
THE CONDITIONS OF DEVELOPMENT
CONSENT

DA2022/1971

LANDSCAPING PLAN

1

1 : 200

COPYRIGHT TEKTON BUILDING GROUP

REPRODUCTION OF THE WHOLE OR PART OF THE DOCUMENT CONSTITUTES AND INFRINGES COPYRIGHT. THE INFORMATION, IDEAS AND CONCEPTS CONTAINED IN THIS DOCUMENT IS / ARE CONFIDENTIAL. THE RECIPIENT(S) OF THIS DOCUMENT IS / ARE PROHIBITED FROM DISCLOSING SUCH INFORMATION IDEAS AND CONCEPTS TO ANY PERSON WITHOUT PRIOR WRITTEN CONSENT OF THE COPYRIGHT HOLDER. CONTRACTOR TO CHECK AND VERIFY ALL LEVELS, DATUMS & DIMENSIONS ON SITE AND SHALL REPORT ANY DISCREPANCIES OR OMISSIONS TO THIS OFFICE PRIOR TO START OF WORK & DURING THE CONSTRUCTION PHASE. THIS DRAWING IS TO BE READ AND UNDERSTOOD IN CONJUNCTION WITH STRUCTURAL, MECHANICAL, ELECTRICAL AND OR ANY OTHER CONSULTANT/S DOCUMENTATION AS MAY BE APPLICABLE TO THE PROJECT PRIOR TO START OF WORK & IT'S DURATION. MEASUREMENT SCALING OF THIS DRAWING SHALL ONLY BE PERMITTED IN ITS DIGITAL FORM.

IMPORTANT NOTE
THESE DRAWINGS HAVE BEEN ISSUED FOR DEVELOPMENT APPLICATION PURPOSES ONLY
THEY ARE NOT ISSUED FOR CONSTRUCTION OR CONSTRUCTION CERTIFICATE OR FOR THE PURPOSES OF
PRICING BY ANY CONTRACTOR



ISSUE	DATE	AMENDMENT
-------	------	-----------

A	11-04-22	DA
B	11-15-22	DA
C	12-06-22	DA
D	---	---
E	---	---
F	---	---

PROJECT

Alterations/Additions - Single Storey House

ADDRESS

Wheeler Heights. 13 Coniston Street

CLIENT

Mark Grove

DRAWING

Landscaping Plan

PROJECT NO

DATE
12.06.22


SHEET NO
A09

SCALE @ A3

ISSUE

-


DRAWN

 

Tekton Building Group

P: 1300 997 775
M: info@tektonbuilding.com.au
A: South Penrith, New South Wales
W: www.tektonbuildinggroup.com.au


TEKTON
BUILDING GROUP

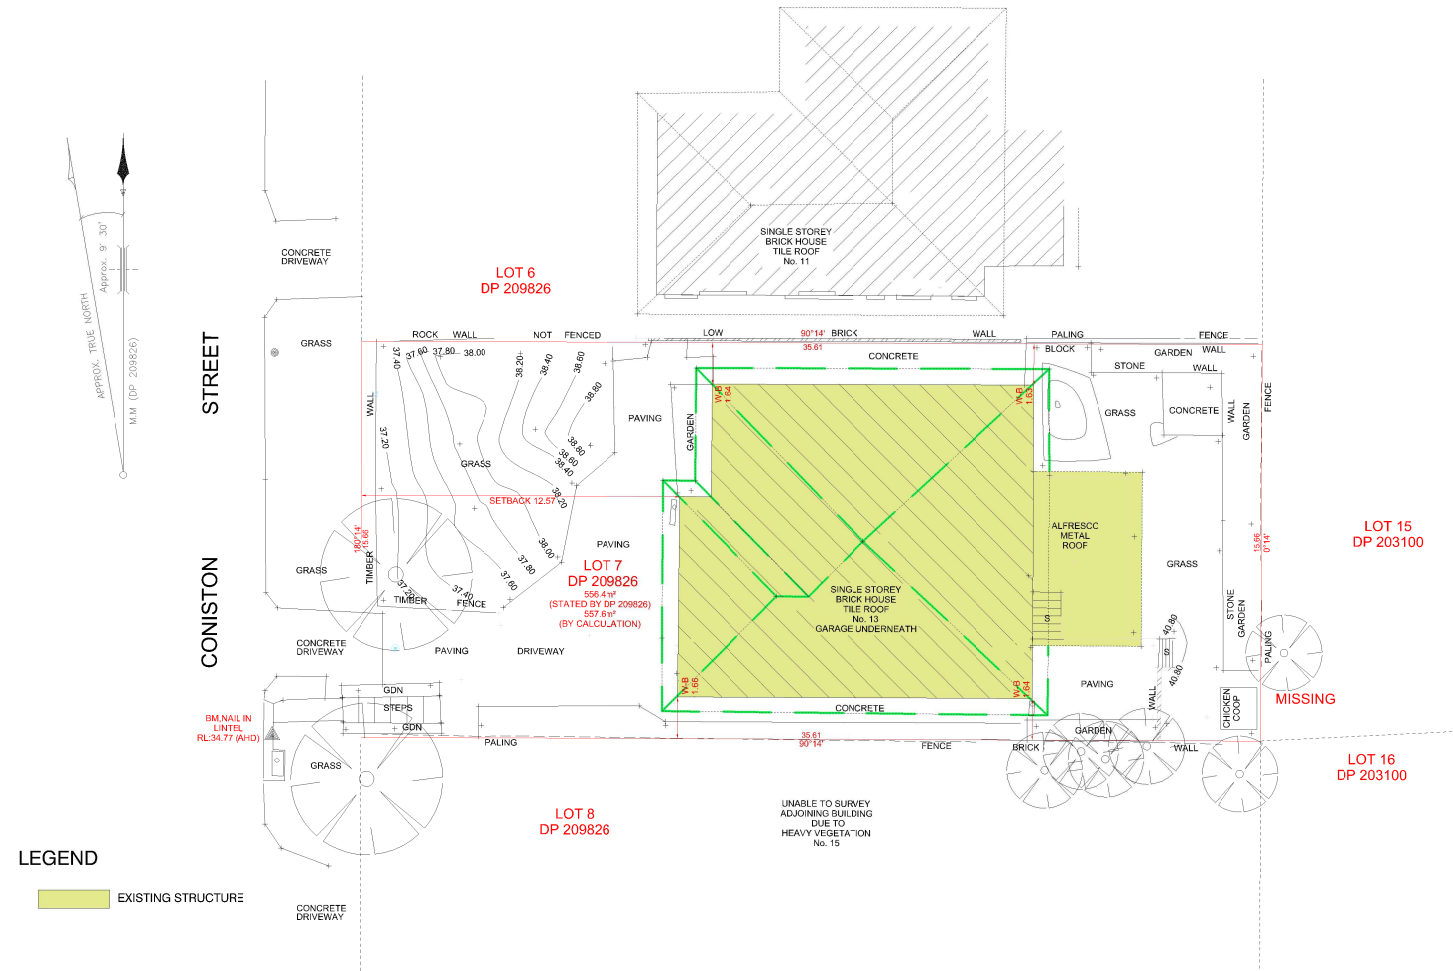


THIS PLAN IS TO BE READ IN CONJUNCTION WITH THE CONDITIONS OF DEVELOPMENT CONSENT

DA2022/1971

NOTIFICATION PLAN

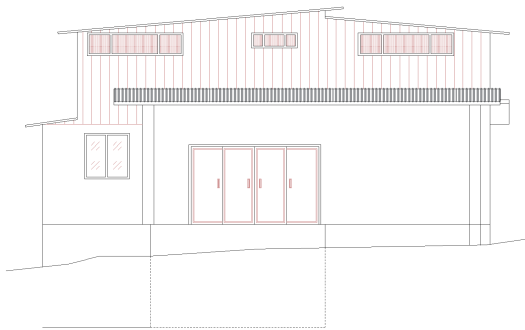


NORTH ELEVATION

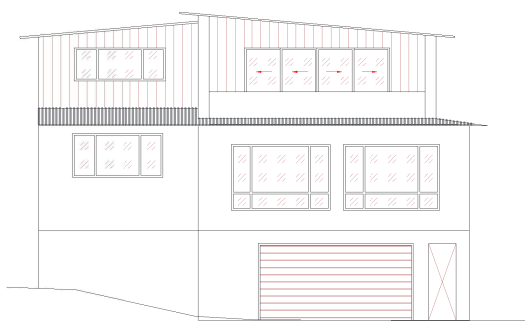

SOUTH ELEVATION



WEST ELEVATION

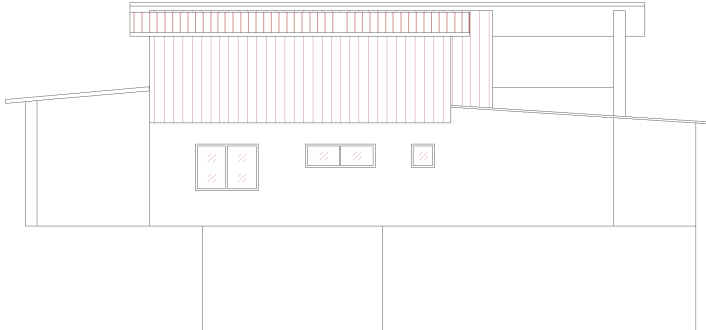

EAST ELEVATION

COPYRIGHT **TEKTON BUILDING GROUP**
REPRODUCTION OF THE WHOLE OR PART OF THE DOCUMENT CONSTITUTES AND INFRINGES COPYRIGHT. THE INFORMATION, IDEAS AND CONCEPTS CONTAINED IN THIS DOCUMENT IS / ARE CONFIDENTIAL. THE RECIPIENT(S) OF THIS DOCUMENT IS / ARE PROHIBITED FROM DISCLOSING SUCH INFORMATION IDEAS AND CONCEPTS TO ANY PERSON WITHOUT PRIOR WRITTEN CONSENT OF THE COPYRIGHT HOLDER. CONTRACTOR TO CHECK AND VERIFY ALL LEVELS, DATUMS, & DIMENSIONS ON SITE AND SHALL REPORT ANY DISCREPANCIES OR OMISSIONS TO THIS OFFICE PRIOR TO START OF WORK & DURING THE CONSTRUCTION PHASE. THIS DRAWING IS TO BE READ AND UNDERSTOOD IN CONJUNCTION WITH STRUCTURAL, MECHANICAL, ELECTRICAL AND OR ANY OTHER CONSULTANT/S DOCUMENTATION AS MAY BE APPLICABLE TO THE PROJECT PRIOR TO START OF WORK & IT'S DURATION. MEASUREMENT SCALING OF THIS DRAWING SHALL ONLY BE PERMITTED IN ITS DIGITAL FORM.

IMPORTANT NOTE
THESE DRAWINGS HAVE BEEN ISSUED FOR DEVELOPMENT APPLICATION PURPOSES ONLY
THEY ARE NOT ISSUED FOR CONSTRUCTION OR CONSTRUCTION CERTIFICATE OR FOR THE PURPOSES OF PRICING BY ANY CONTRACTOR



ISSUE	DATE	AMENDMENT
A	11-04-22	DA
B	11-15-22	DA
C	12-06-22	DA
D	---	---
E	---	---
F	---	---

PROJECT
Alterations/Additions - Single Storey House


ADDRESS
Wheeler Heights, 13 Coniston Street


CLIENT
Mark Grove

DRAWING
Notification Plan

PROJECT NO ---	DATE 12.06.22	SHEET NO A10	SCALE @ A3	ISSUE -	DRAWN ---
-------------------	------------------	-----------------	------------	------------	--------------

Tekton Building Group
P: 1300 997 775
M: info@tektonbuilding.com.au
A: South Penrith, New South Wales
W: www.tektonbuildinggroup.com.au

 

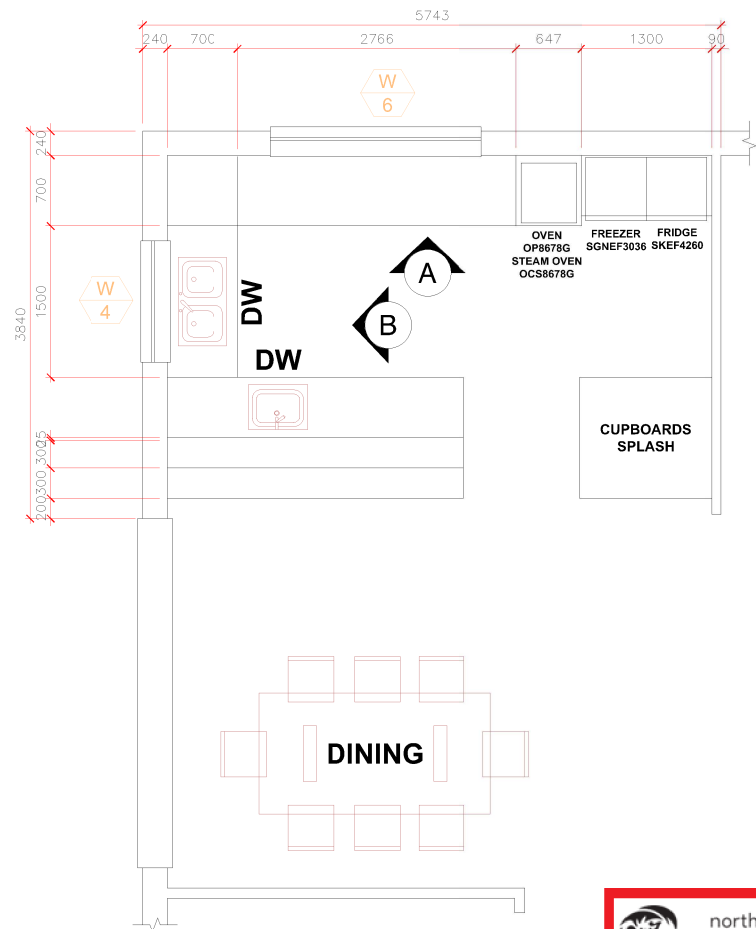


1
KITCHEN PLAN
1 : 75


 **northern
beaches
council**

**THIS PLAN IS TO BE READ IN
CONJUNCTION WITH
THE CONDITIONS OF DEVELOPMENT
CONSENT**


DA2022/1971

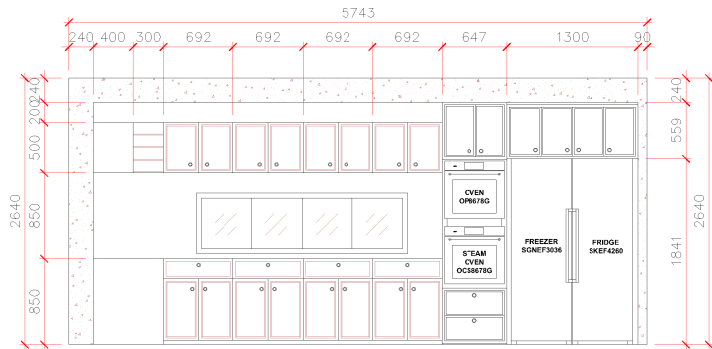


2
ELEVATION A
1 : 75

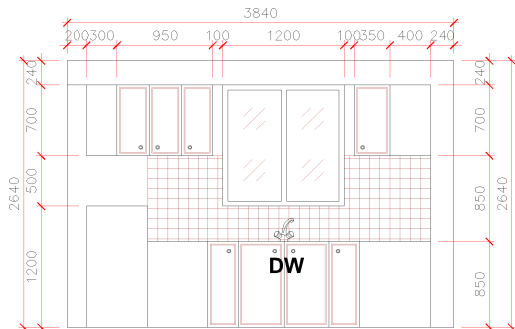

3
ELEVATION B
1 : 75

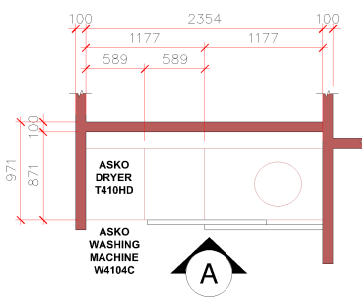

4
LAUNDRY PLAN
1 : 75

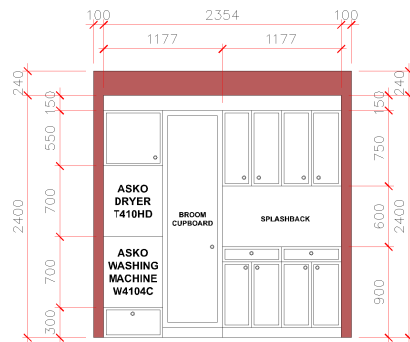

5
ELEVATION A
1 : 75

COPYRIGHT TEKTON BUILDING GROUP
REPRODUCTION OF THE WHOLE OR PART OF THE DOCUMENT CONSTITUTES AND INFRINGES COPYRIGHT. THE INFORMATION, IDEAS AND CONCEPTS CONTAINED IN THIS DOCUMENT IS / ARE CONFIDENTIAL. THE RECIPIENT(S) OF THIS DOCUMENT IS / ARE PROHIBITED FROM DISCLOSING SUCH INFORMATION IDEAS AND CONCEPTS TO ANY PERSON WITHOUT PRIOR WRITTEN CONSENT OF THE COPYRIGHT HOLDER. CONTRACTOR TO CHECK AND VERIFY ALL LEVELS, DATUMS & DIMENSIONS ON SITE AND SHALL REPORT ANY DISCREPANCIES OR OMISSIONS TO THIS OFFICE PRIOR TO START OF WORK & DURING THE CONSTRUCTION PHASE. THIS DRAWING IS TO BE READ AND UNDERSTOOD IN CONJUNCTION WITH STRUCTURAL, MECHANICAL, ELECTRICAL AND OR ANY OTHER CONSULTANT/S DOCUMENTATION AS MAY BE APPLICABLE TO THE PROJECT PRIOR TO START OF WORK & IT'S DURATION. MEASUREMENT SCALING OF THIS DRAWING SHALL ONLY BE PERMITTED IN ITS DIGITAL FORM.

IMPORTANT NOTE
THESE DRAWINGS HAVE BEEN ISSUED FOR DEVELOPMENT APPLICATION PURPOSES ONLY
THEY ARE NOT ISSUED FOR CONSTRUCTION OR CONSTRUCTION CERTIFICATE OR FOR THE PURPOSES OF
PRICING BY ANY CONTRACTOR



ISSUE	DATE	AMENDMENT
A	11-04-22	DA
B	11-15-22	DA
C	12-06-22	DA
D	---	---
E	---	---
F	---	---

PROJECT
Alterations/Additions - Single Storey House

ADDRESS
Wheeler Heights, 13 Coniston Street

CLIENT
Mark Grove

DRAWING
Kitchen and Laundry Details

PROJECT NO ---	DATE 12.06.22	SHEET NO A11	SCALE @ A3	ISSUE -	DRAWN ---
-------------------	------------------	-----------------	------------	------------	--------------

Tekton Building Group
P: 1300 997 775
M: info@tektonbuilding.com.au
A: South Penrith, New South Wales
W: www.tektonbuildinggroup.com.au

TEKTON
BUILDING GROUP

