



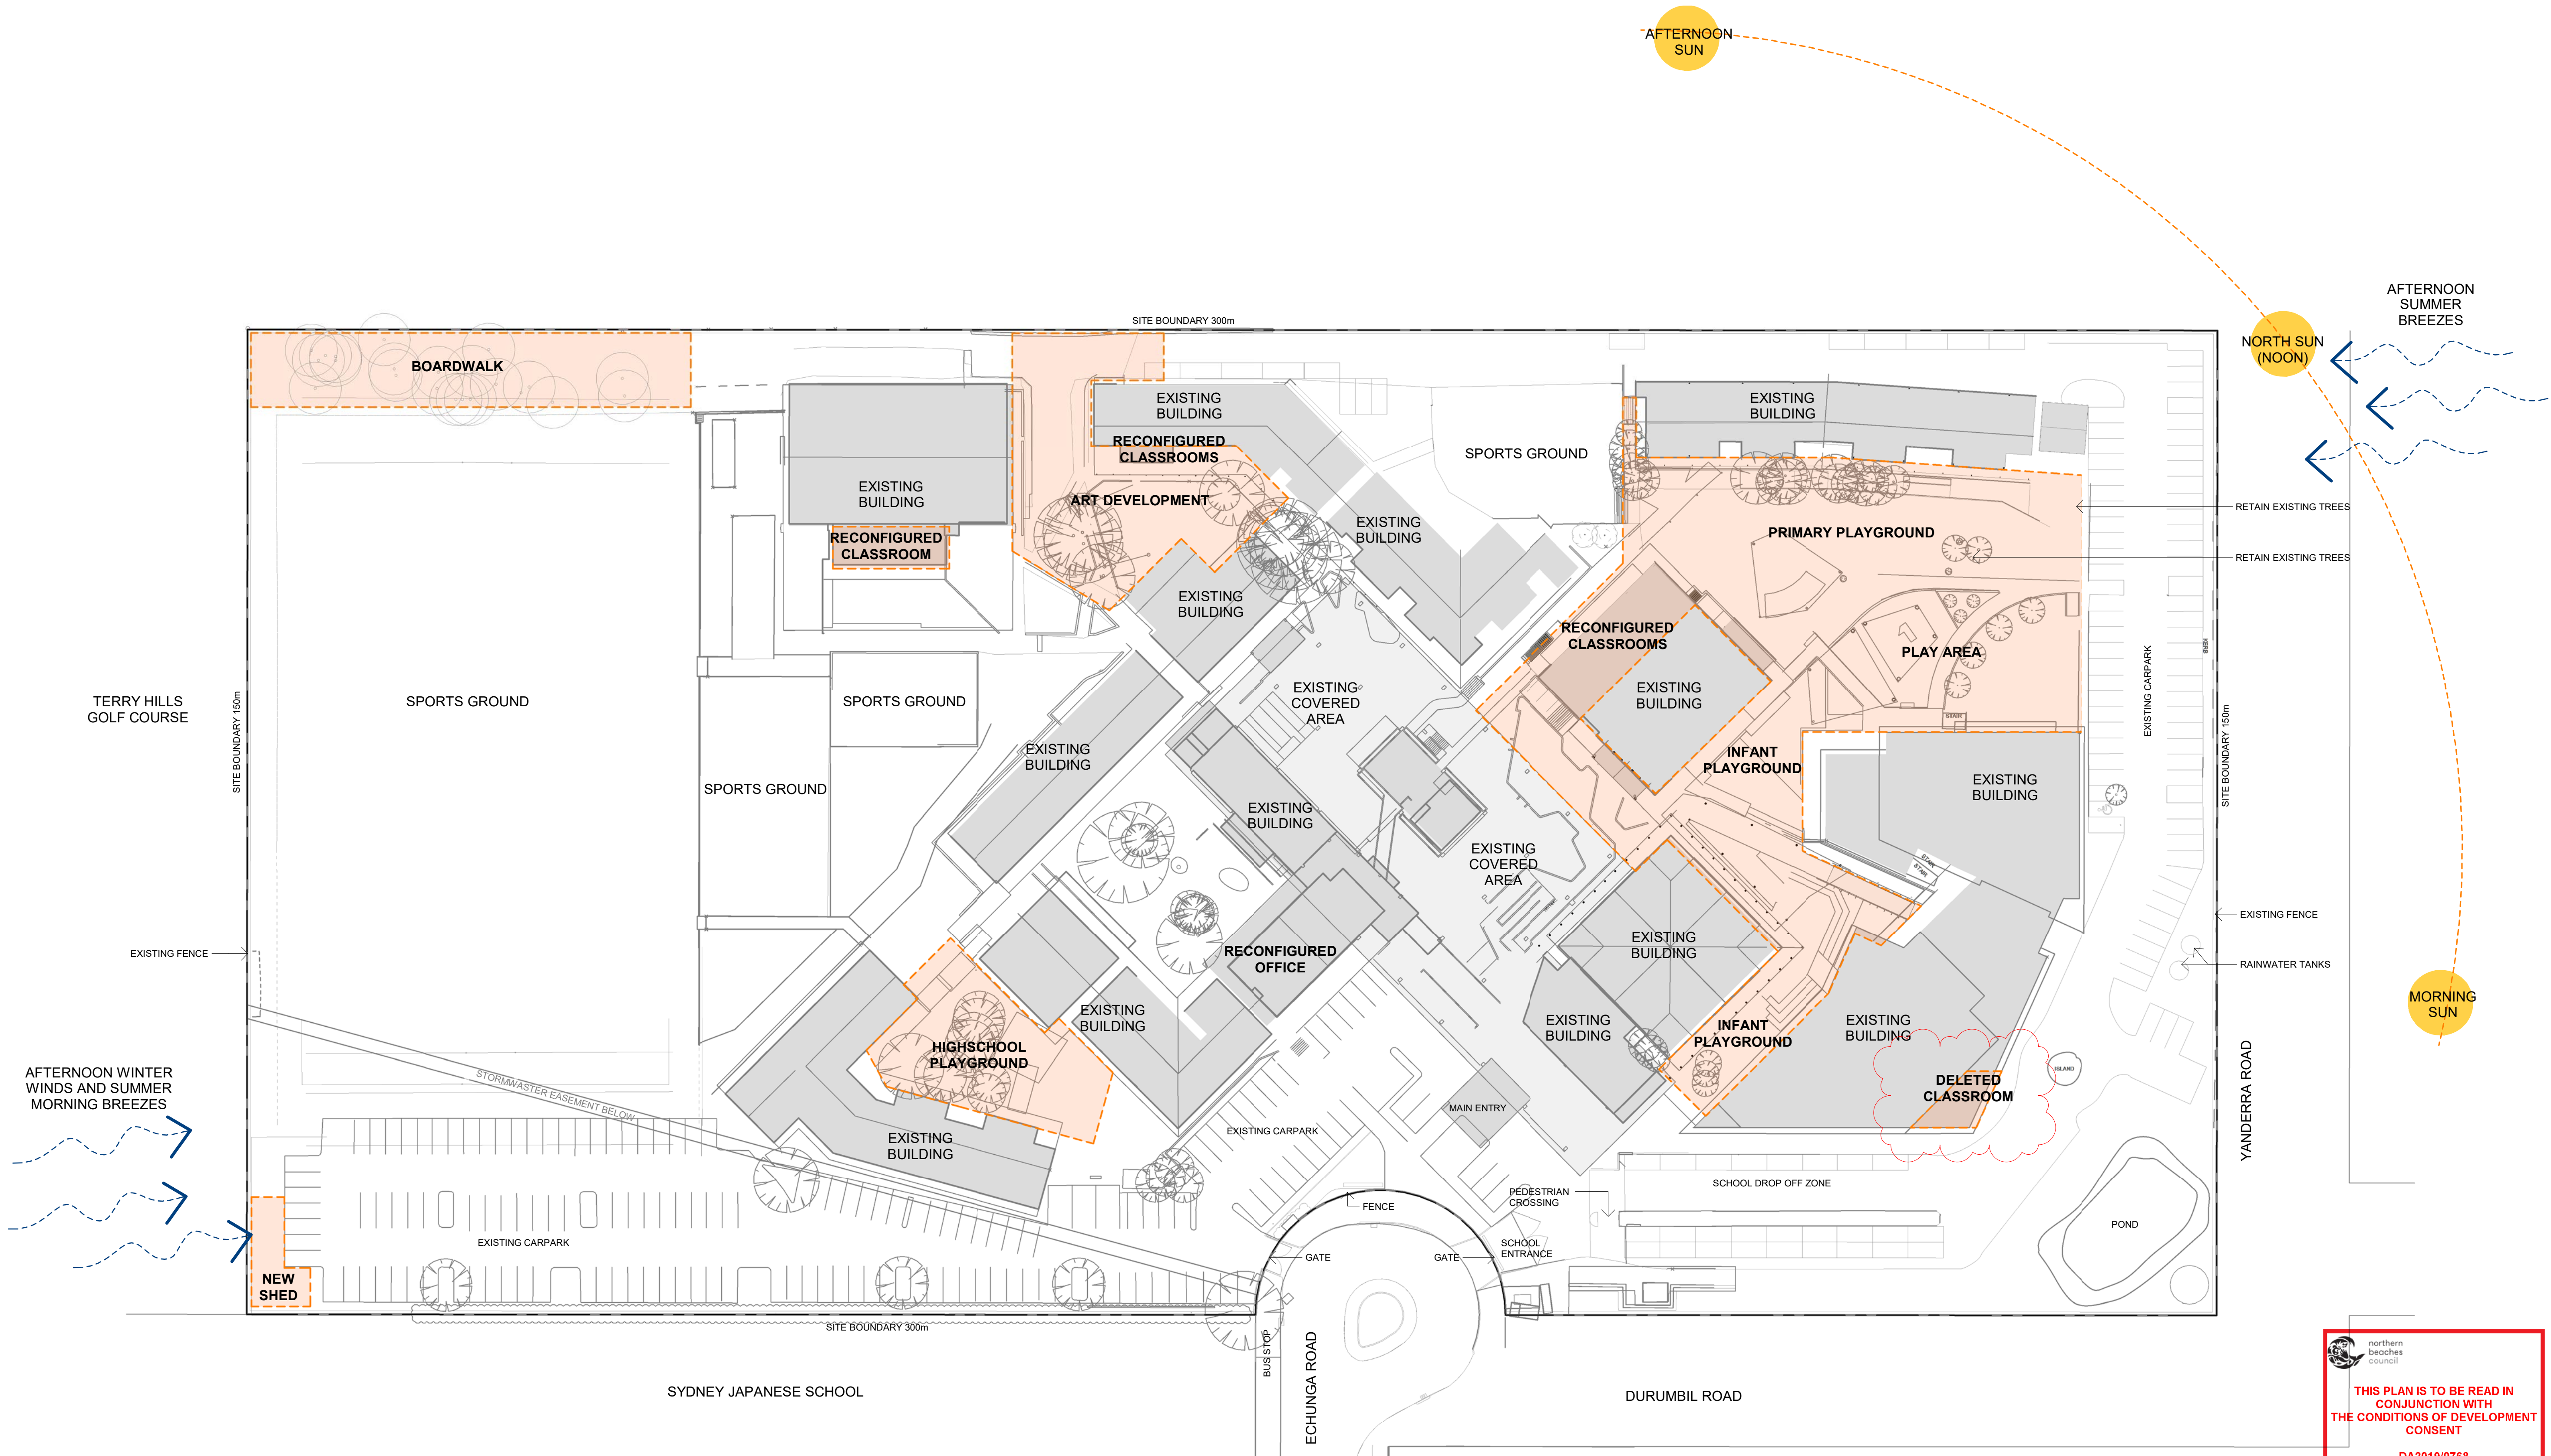


THIS PLAN IS TO BE READ IN CONJUNCTION WITH THE CONDITIONS OF DEVELOPMENT CONSENT
DA2019/0768

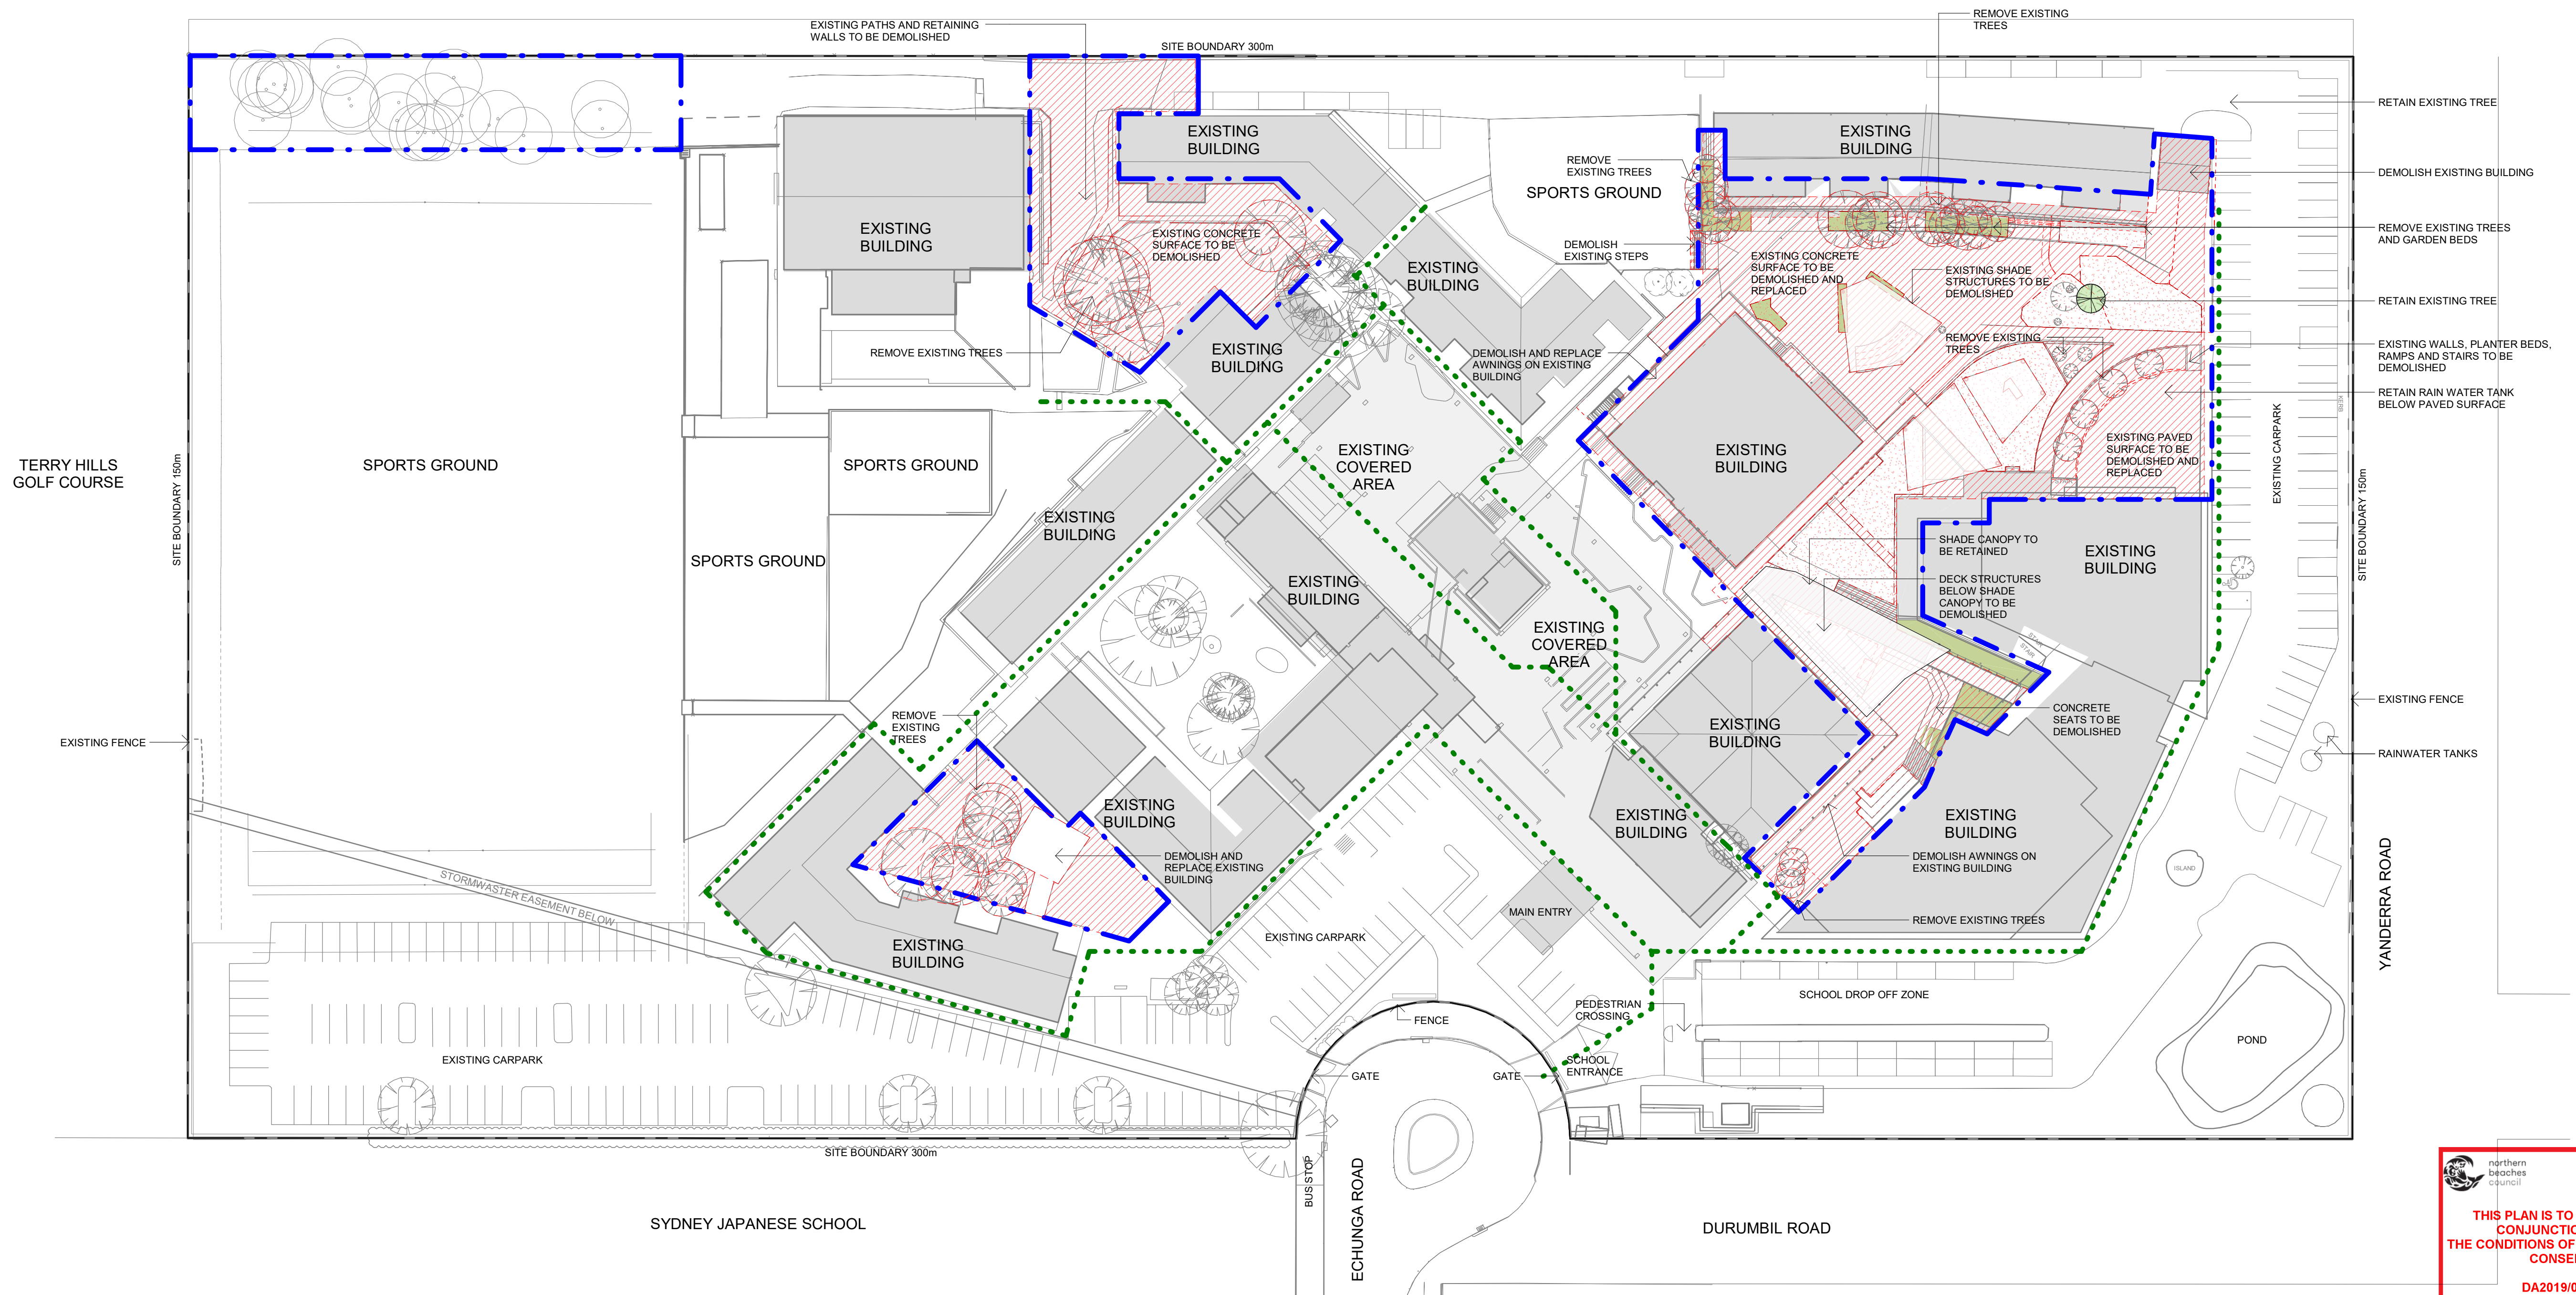

 northern beaches council
THIS PLAN IS TO BE READ IN CONJUNCTION WITH THE CONDITIONS OF DEVELOPMENT CONSENT
DA2019/0768

LEGEND

- EXISTING BUILDING
- EXISTING STRUCTURE TO BE RETAINED
- HARD PAVING TO BE DEMOLISHED
- OUTLINE OF STRUCTURES TO BE DEMOLISHED
- SOFT LANDSCAPING TO BE DEMOLISHED
- PEDESTRIAN ACCESS PATH
- EXTENT OF WORKS/ CONSTRUCTION FENCE LINE

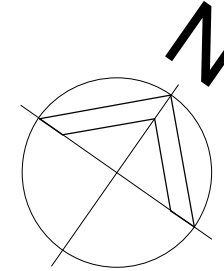

WMK Architecture
L1 346-348 Kent St
Sydney NSW 2000
Telephone 02 9299 0401
Facsimile 02 9299 0402
wmkarchitecture.com
ABN 29 082 956 923

Issue	Description	Date
A	WORK IN PROGRESS	20.09.18
B	DRAFT DA ISSUE	09.01.19
C	DRAFT DA ISSUE	29.03.19
D	DEVELOPMENT APPLICATION ISSUE	20.09.19

Issue	Description	Date
A	WORK IN PROGRESS	20.09.18
B	DRAFT DA ISSUE	09.01.19
C	DRAFT DA ISSUE	29.03.19
D	DEVELOPMENT APPLICATION ISSUE	20.09.19

Client
NORTHERN BEACHES CHRISTIAN
SCHOOL

Project
NBCS SITE UTILISATION
1 ECHUNGA ROAD,
DUFFYS FOREST 53
DP, 774913

Title
DEMOLITION PLAN

Drawing No.
DA-002

Scale
1: 500@A1

Project No.
16003


CAD Reference
PROJECT\00000 PROJECT NAME\DWG\REV\FILENAME.RVT

Issue
D

Drawing Size
A1


Drawn By
IR

Dimensioned Drawings to take precedence over scaling. Contractor to verify all dimensions on site before construction. All inconsistencies to be reported to the Architect immediately. This drawing and its contents remain the copyright of WMK Architecture Pty Ltd ©

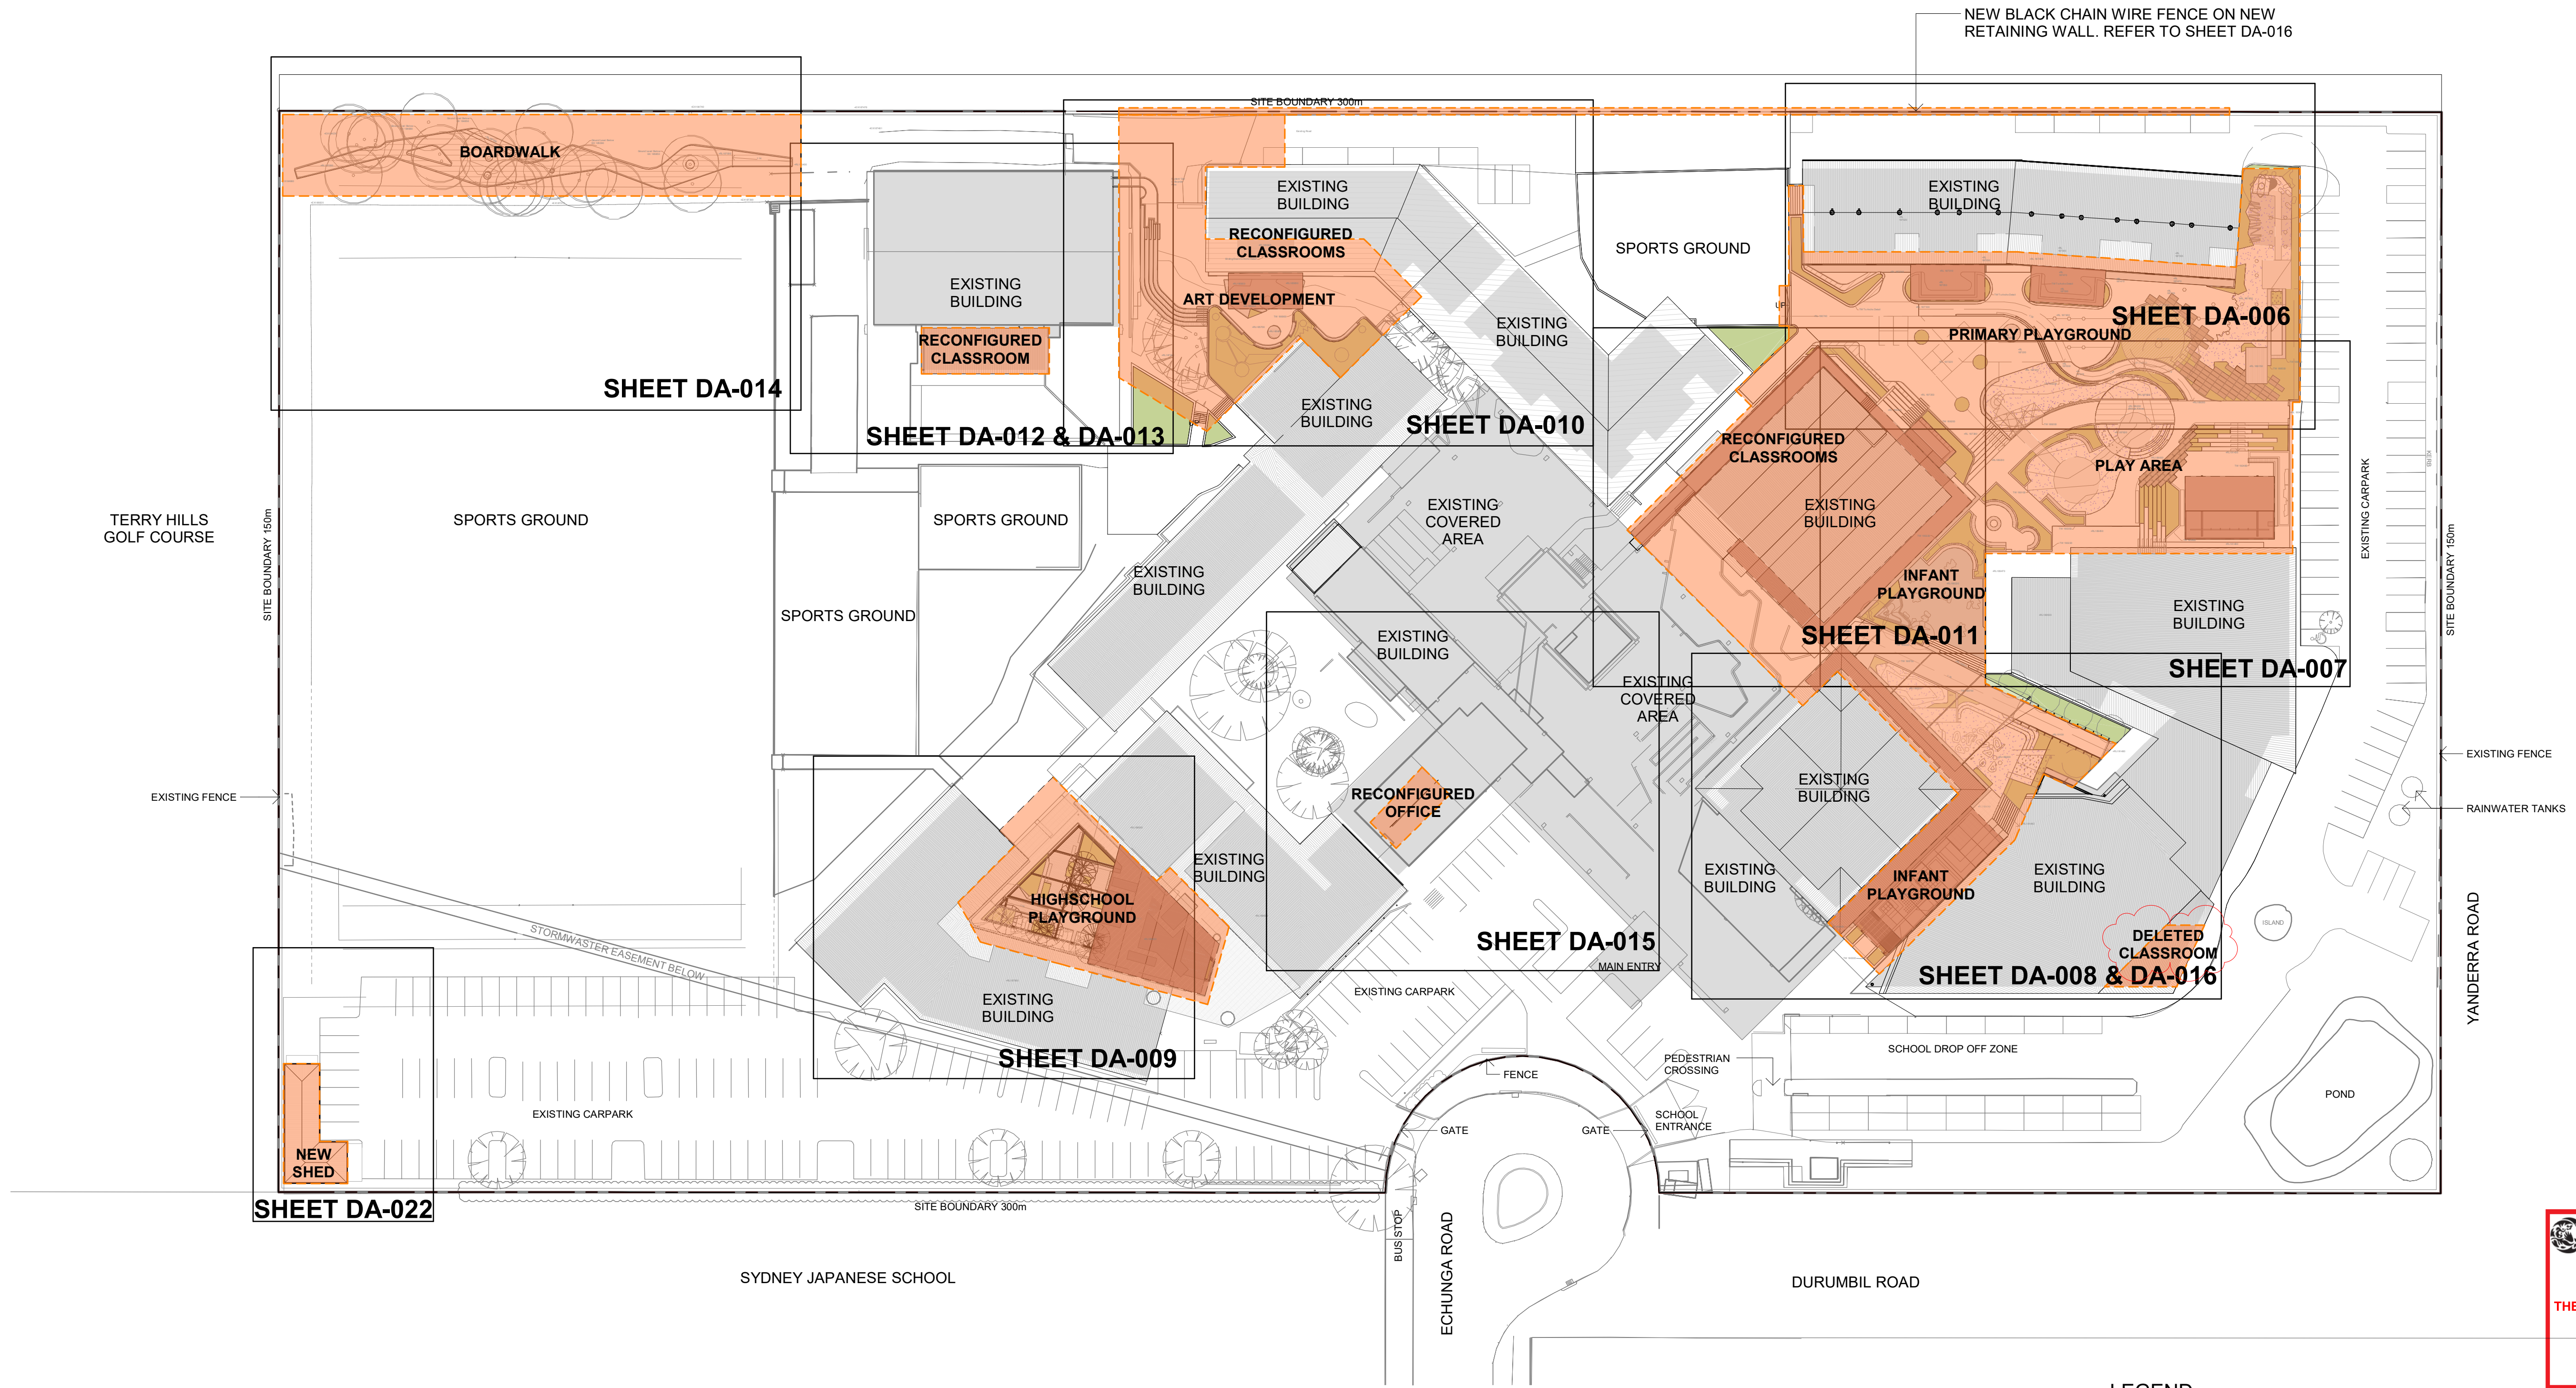

LEGEND

- EXISTING BUILDING
- AREA OF NEW WORKS
- REPLACED AWNINGS OR NEW CANOPY STRUCTURES
- LANDSCAPE AREAS
- EXISTING HARD SURFACE
- PROPOSED HARD SURFACE

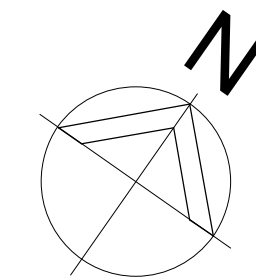

0 1 2 3 4m
1:100

THIS PLAN IS TO BE READ IN CONJUNCTION WITH THE CONDITIONS OF DEVELOPMENT CONSENT
DA2019/0768



WMK Architecture
L1 346-348 Kent St
Sydney NSW 2000
Telephone 02 9299 0401
Facsimile 02 9299 0402
wmkarchitecture.com
ABN 25 082 956 923

Issue	Description	Date
A	WORK IN PROGRESS	20.09.18
B	DRAFT DA ISSUE	09.01.19
C	DRAFT DA ISSUE	29.03.19
D	DEVELOPMENT APPLICATION ISSUE	20.09.19

Issue	Description	Date
A	WORK IN PROGRESS	20.09.18
B	DRAFT DA ISSUE	09.01.19
C	DRAFT DA ISSUE	29.03.19
D	DEVELOPMENT APPLICATION ISSUE	20.09.19

Client
NORTHERN BEACHES CHRISTIAN
SCHOOL

Project
NBCS SITE UTILISATION
1 ECHUNGA ROAD,
DUFFYS FOREST 53
DP, 774913

Title
PROPOSED SITE PLAN

Drawing No.
DA-003

Scale
As indicated@A1

Project No.
16003


CAD Reference
PROJECT\00000 PROJECT NAME\DWG\REV\FILENAME.RVT

Issue
D

Drawing Size
A1

Drawn By
IR

Dimensioned Drawings to take precedence over scaling. Contractor to verify all dimensions on site before construction. All inconsistencies to be reported to the Architect immediately. This drawing and its contents remain the copyright of WMK Architecture Pty Ltd.

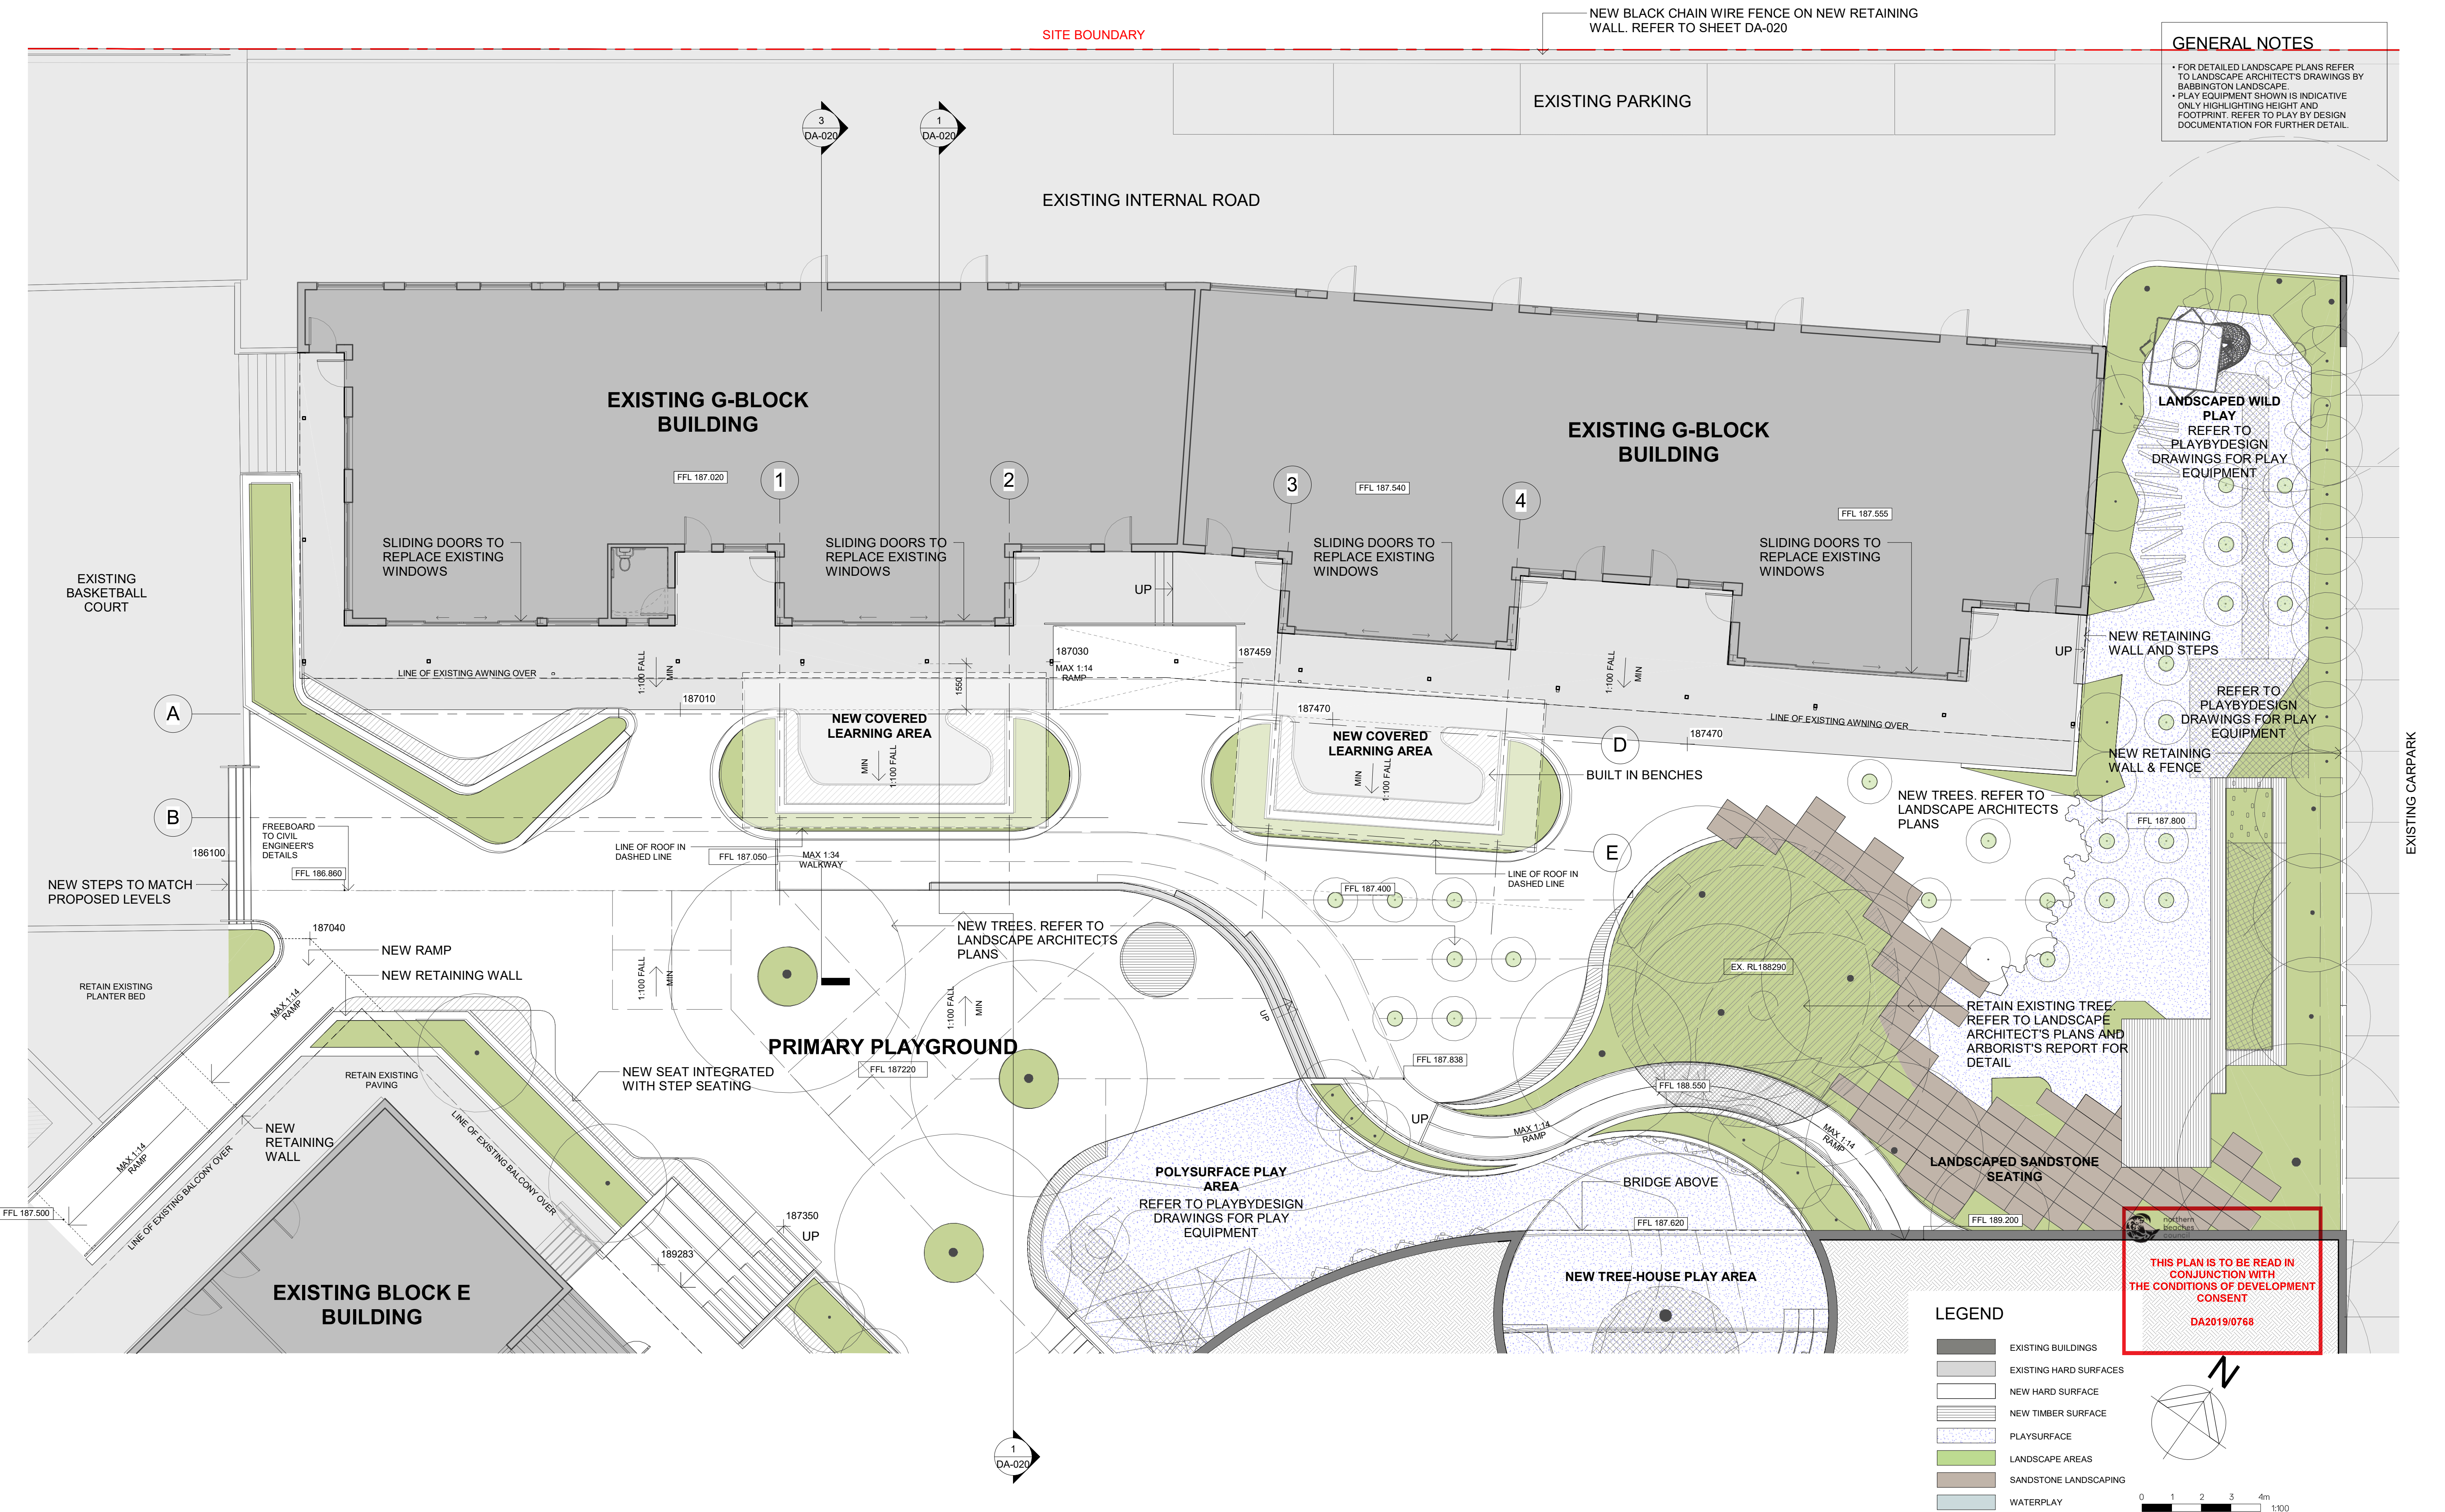

WMK Architecture
L1 346-348 Kent St
Sydney NSW 2000
Telephone 02 9299 0401
Facsimile 02 9299 0402
wmkarchitecture.com
ABN 25 082 956 923

Issue	Description	Date
A	WORK IN PROGRESS	20.09.18
B	WORK IN PROGRESS	22.11.18
C	WORK IN PROGRESS - REVISED LEVELS	03.12.18
D	DRAFT DA ISSUE	08.01.19
E	DRAFT DA ISSUE	29.03.19
F	DEVELOPMENT APPLICATION ISSUE	20.09.19

Issue	Description	Date
A	WORK IN PROGRESS	20.09.18
B	WORK IN PROGRESS	22.11.18
C	WORK IN PROGRESS - REVISED LEVELS	03.12.18
D	DRAFT DA ISSUE	08.01.19
E	DRAFT DA ISSUE	29.03.19
F	DEVELOPMENT APPLICATION ISSUE	20.09.19

Client
NORTHERN BEACHES CHRISTIAN
SCHOOL

Project
NBCS SITE UTILISATION
1 ECHUNGA ROAD,
DUFFYS FOREST 53
DP, 774913


Title
DETAILED PLAN - EXTERNAL
AREA FOR BLOCK G & BLOCK
E

Drawing No.
DA-006
Scale
1: 100@A1
Project No.
16003

Issue
F
Drawing Size
A1
Drawn By
IR

Dimensioned Drawings to take precedence over scaling. Contractor to verify all dimensions on site before construction. All inconsistencies to be reported to the Architect immediately. This drawing and its contents remain the copyright of WMK Architecture Pty Ltd.

CAD Reference
PROJECT\00000 PROJECT NAME\DWG\REV\FILENAME.RVT

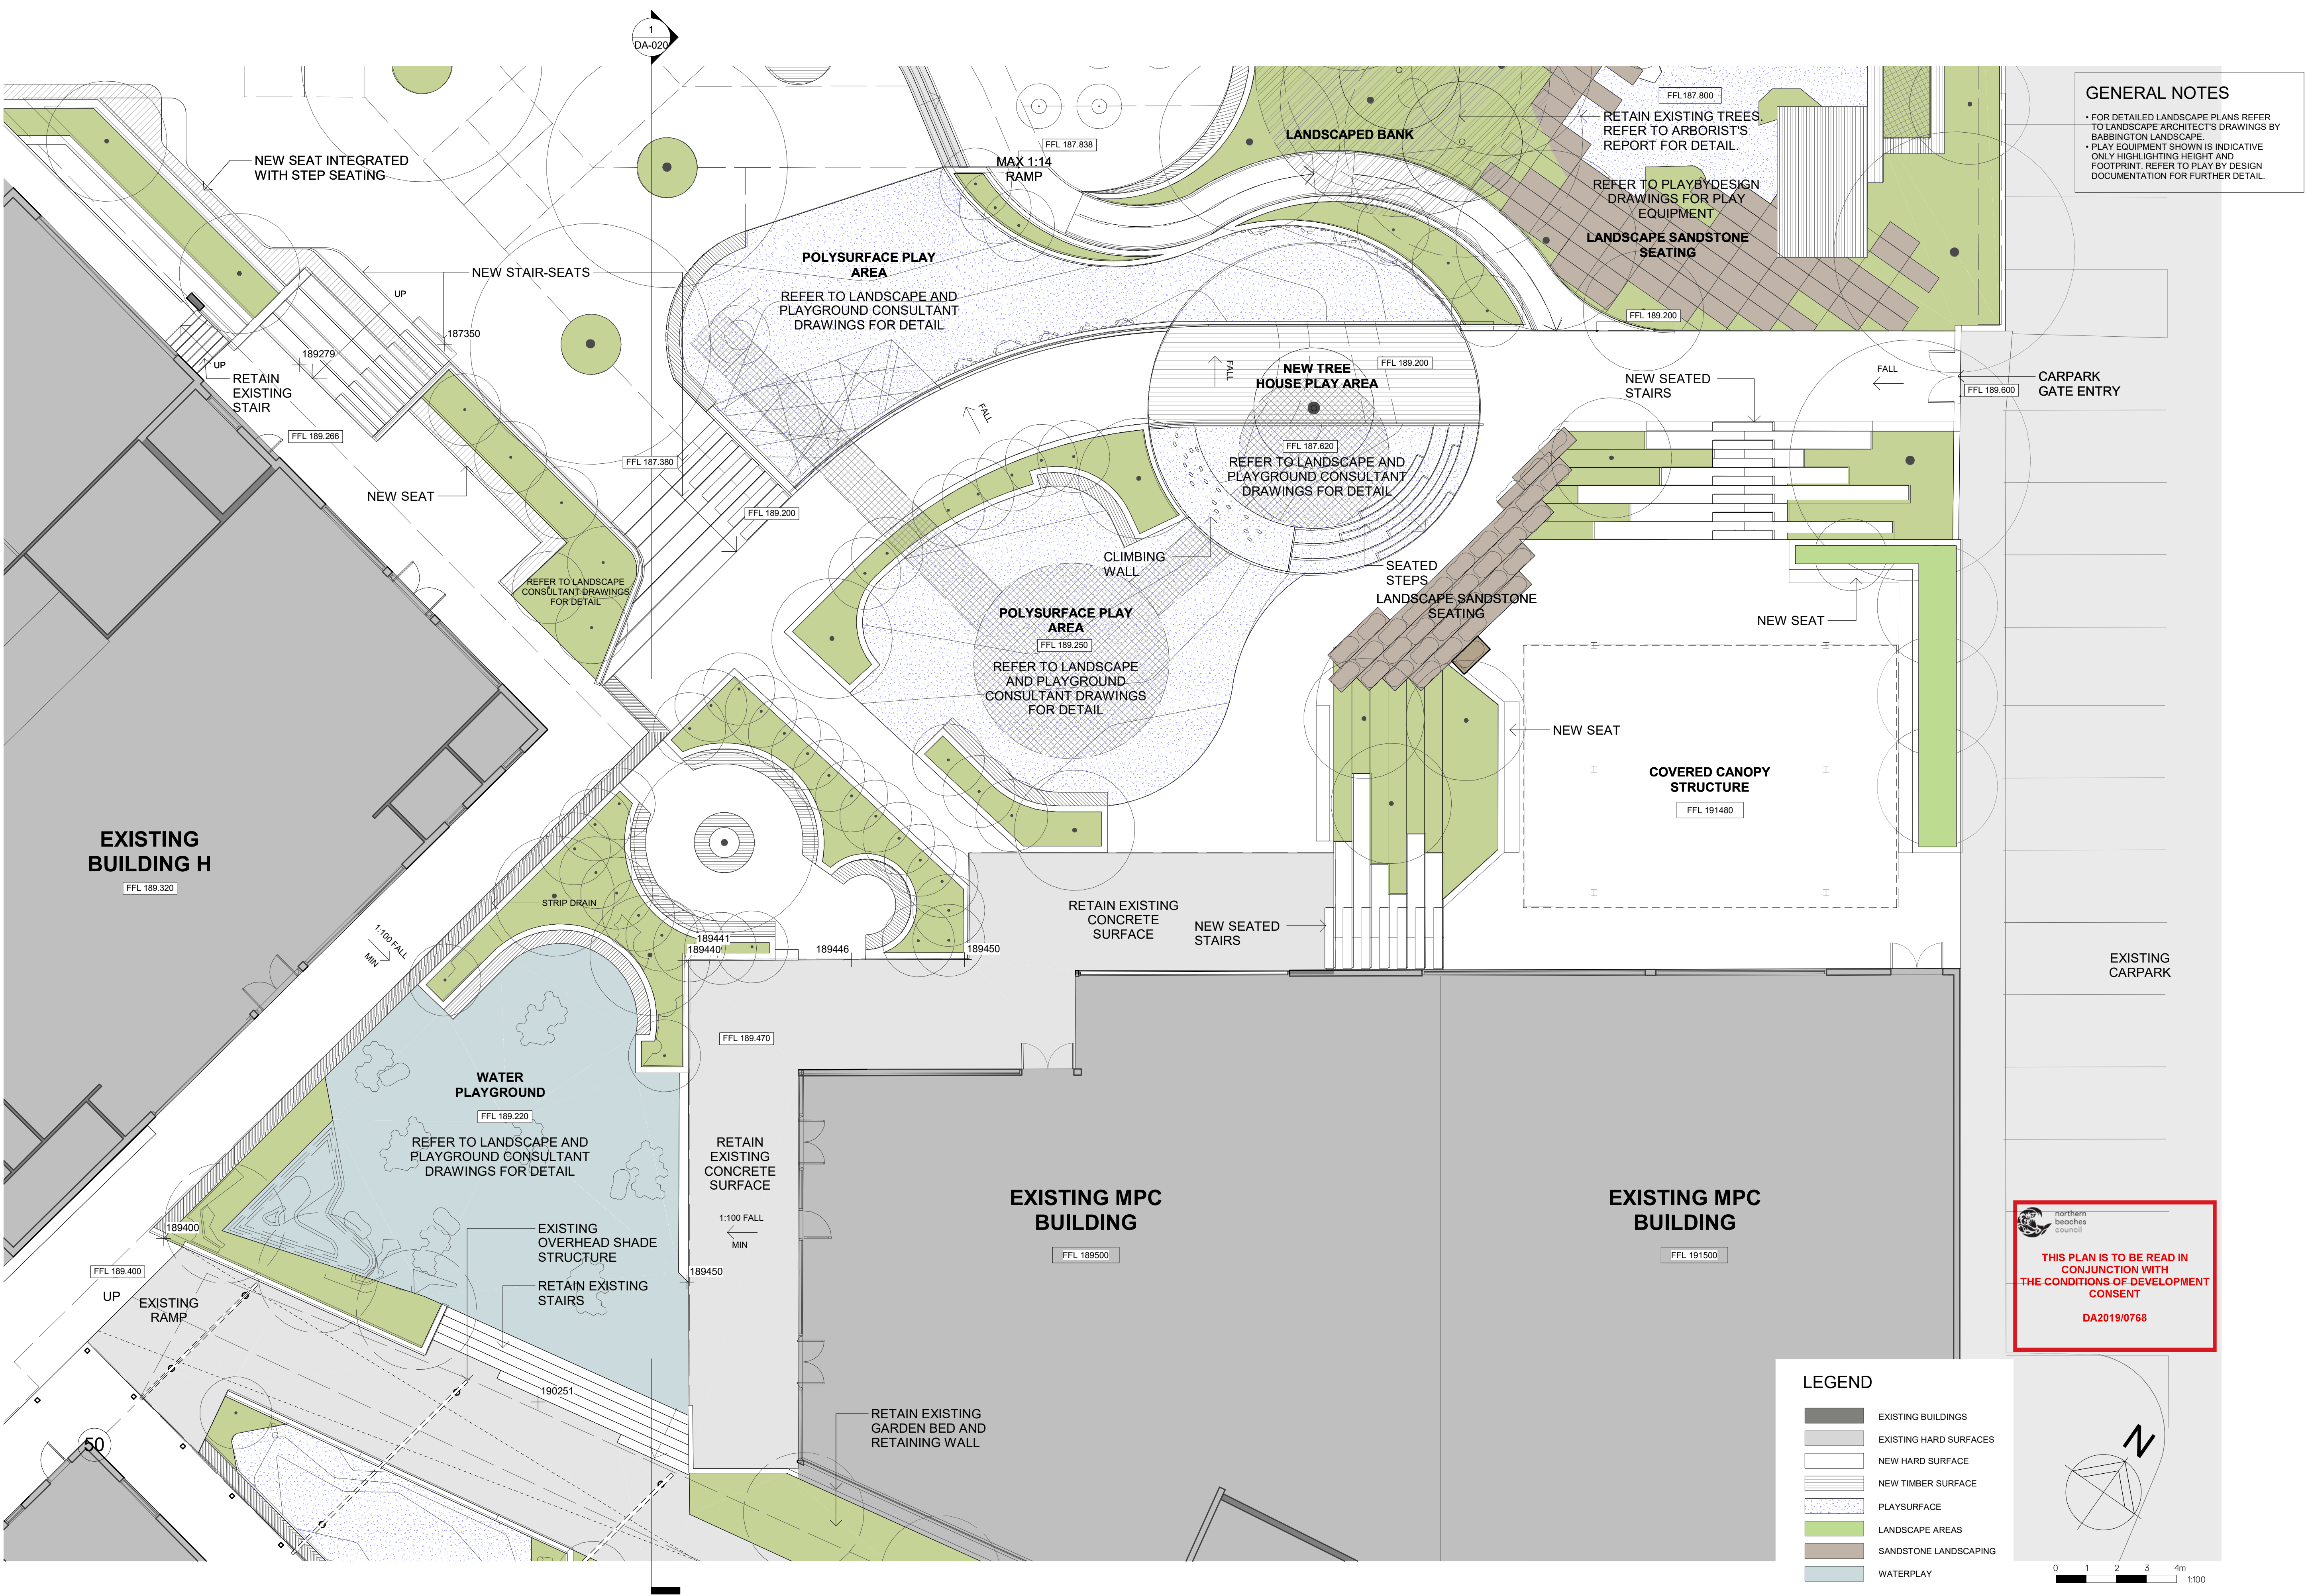

WMK Architecture
L1 346-348 Kent St
Sydney NSW 2000
Telephone 02 9299 0401
Facsimile 02 9299 0402
wmkarchitecture.com
ABN 25 082 956 923

Issue	Description	Date
A	WORK IN PROGRESS	20.09.18
B	WORK IN PROGRESS	22.11.18
C	WORK IN PROGRESS - REVISED LEVELS	03.12.18
D	DRAFT DA ISSUE	08.01.19
E	DRAFT DA ISSUE	29.03.19
F	DEVELOPMENT APPLICATION ISSUE	20.09.19

Issue	Description	Date

Client
NORTHERN BEACHES CHRISTIAN
SCHOOL

Project
NBCS SITE UTILISATION
1 ECHUNGA ROAD,
DUFFYS FOREST 53
DP, 774913

Title
DETAILED PLAN - EXTERNAL
AREA FOR MPC BUILDING &
BLOCK E

Drawing No.
DA-007

Scale
1: 100@A1

Project No.
16003


CAD Reference
PROJECT\00000 PROJECT NAME\DWG\REV\FILENAME.RVT

Issue
F

Drawing Size
A1

Drawn By
IR

Dimensioned Drawings to take precedence over scaling. Contractor to verify all dimensions on site before construction. All inconsistencies to be reported to the Architect immediately. This drawing and its contents remain the copyright of WMK Architecture Pty Ltd.

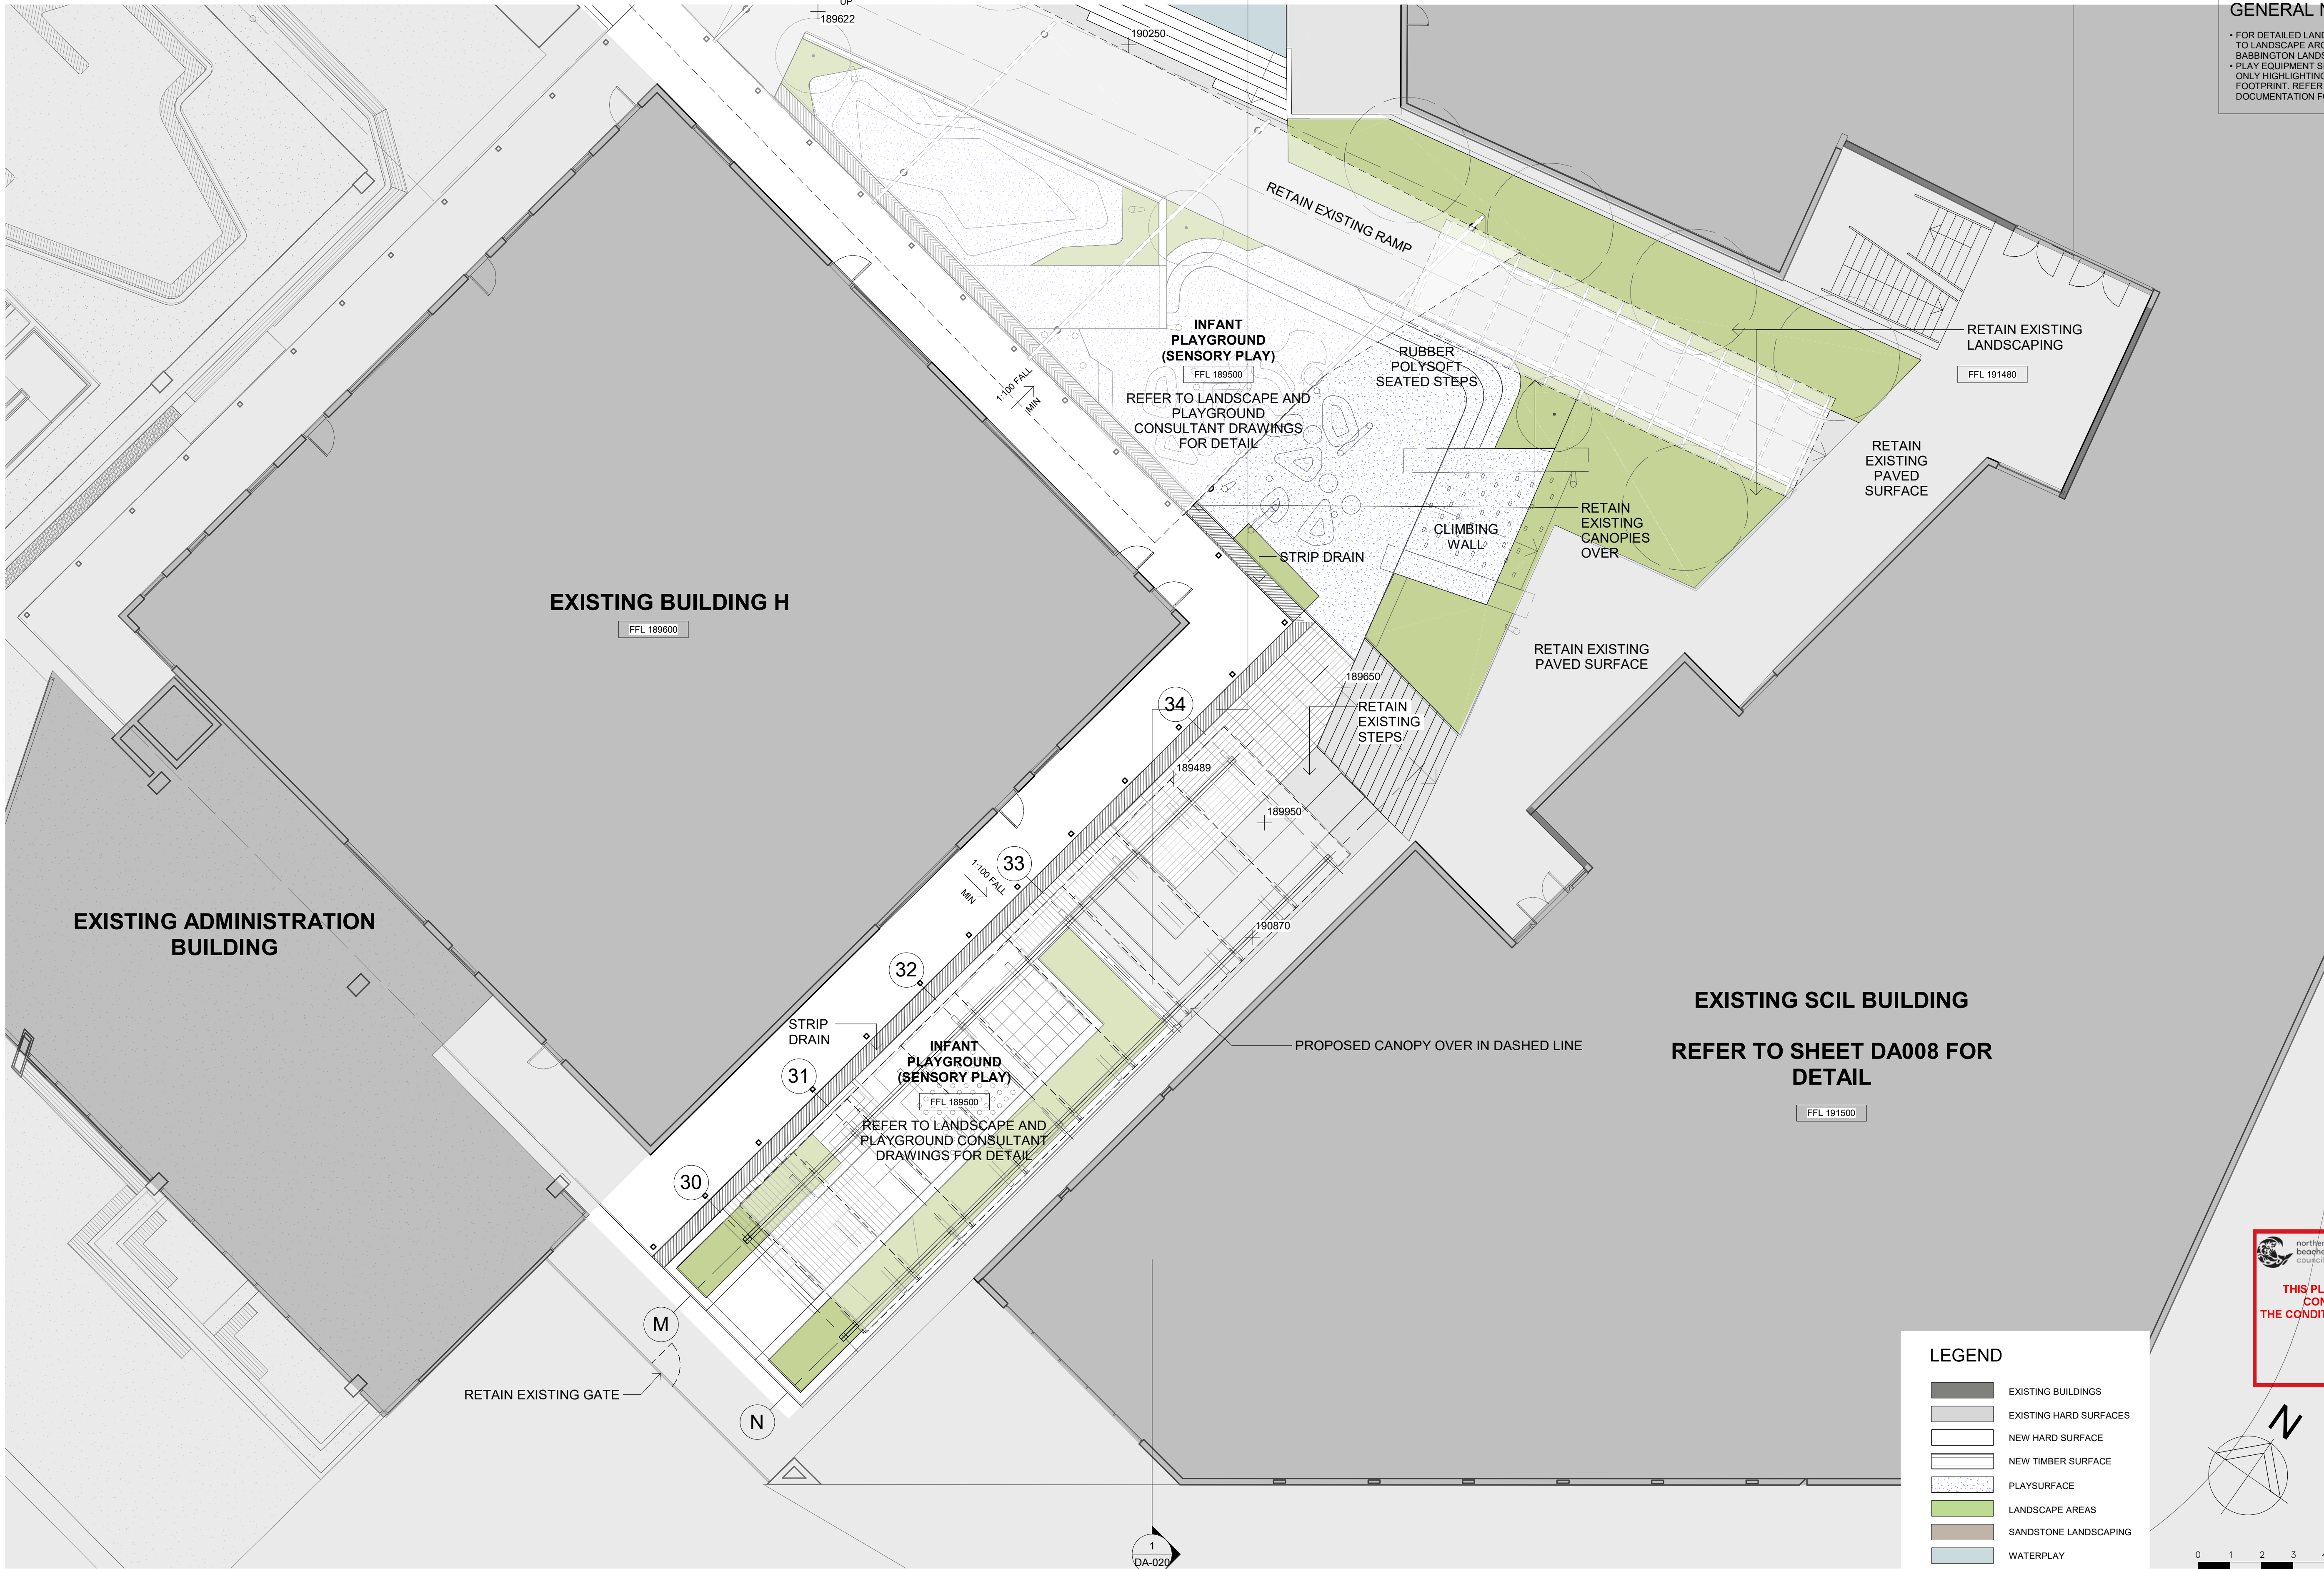

GENERAL NOTES

- FOR DETAILED LANDSCAPE PLANS REFER TO LANDSCAPE ARCHITECTS DRAWINGS BY BABINGTON LANDSCAPE.
- PLAY EQUIPMENT SHOWN IS INDICATIVE ONLY HIGHLIGHTING HEIGHT AND FOOTPRINT. REFER TO PLAY BY DESIGN DOCUMENTATION FOR FURTHER DETAIL.

LEGEND

- EXISTING BUILDINGS
- EXISTING HARD SURFACES
- NEW HARD SURFACE
- NEW TIMBER SURFACE
- PLAYSURFACE
- LANDSCAPE AREAS
- SANDSTONE LANDSCAPING
- WATERPLAY

THIS PLAN IS TO BE READ IN CONJUNCTION WITH THE CONDITIONS OF DEVELOPMENT CONSENT DA2019/0768



WMK Architecture
L1 346-348 Kent St
Sydney NSW 2000
Telephone 02 9299 0401
Facsimile 02 9299 0402
wmkarchitecture.com
ABN 25 082 956 923

Issue	Description	Date
A	WORK IN PROGRESS	20.09.18
B	WORK IN PROGRESS	22.11.18
C	DRAFT DA ISSUE	09.01.19
D	DRAFT DA ISSUE	29.03.19
E	DEVELOPMENT APPLICATION ISSUE	20.09.19

Issue	Description	Date
-------	-------------	------

Client
NORTHERN BEACHES CHRISTIAN SCHOOL

Project
NBCS SITE UTILISATION
1 ECHUNGA ROAD,
DUFFYS FOREST 53
DP, 774913

Title
DETAILED PLAN - EXTERNAL
AREA FOR SCIL & BLOCK H

Drawing No.
DA-008

Scale
1: 100@A1

Project No.
16003

CAD Reference
PROJECT\00000 PROJECT NAME\DWG\REV\FILENAME.RVT

Issue
E

Drawing Size
A1

Drawn By
IR

Dimensioned Drawings to take precedence over scaling. Contractor to verify all dimensions on site before construction. All inconsistencies to be reported to the Architect immediately. This drawing and its contents remain the copyright of WMK Architecture Pty Ltd ©

GENERAL NOTES

- FOR DETAILED LANDSCAPE PLANS REFER TO LANDSCAPE ARCHITECT'S DRAWINGS BY SABBINGTON LANDSCAPE.
- PLAY EQUIPMENT SHOWN IS INDICATIVE ONLY HIGHLIGHTING HEIGHT AND FOOTPRINT. REFER TO PLAY BY DESIGN DOCUMENTATION FOR FURTHER DETAIL.



WMK Architecture
L1 346-348 Kent St
Sydney NSW 2000
Telephone 02 9299 0401
Facsimile 02 9299 0402
wmkarchitecture.com
ABN 25 082 956 923

Issue	Description	Date
A	WORK IN PROGRESS	20.09.18
B	WORK IN PROGRESS	22.11.18
C	DRAFT DA ISSUE	09.01.19
D	DRAFT DA ISSUE	29.03.19
E	DEVELOPMENT APPLICATION ISSUE	20.09.19

Issue	Description	Date
A	WORK IN PROGRESS	20.09.18
B	WORK IN PROGRESS	22.11.18
C	DRAFT DA ISSUE	09.01.19
D	DRAFT DA ISSUE	29.03.19
E	DEVELOPMENT APPLICATION ISSUE	20.09.19

Client
NORTHERN BEACHES CHRISTIAN
SCHOOL

Project
NBCS SITE UTILISATION
1 ECHUNGA ROAD,
DUFFYS FOREST 53
DP, 774913

Title
DETAILED PLAN - SENIOR
SCHOOL & BLOCK B

Drawing No.
DA-009

Scale
1:100@A1

Project No.
16003

CAD Reference
PROJECT\00000 PROJECT NAME\DWG\REV\FILENAME.RVT

Issue
E


Drawing Size
A1

Drawn By
IR

Dimensioned Drawings to take precedence over scaling. Contractor to verify all dimensions on site before construction. All inconsistencies to be reported to the Architect immediately. This drawing and its contents remain the copyright of WMK Architecture Pty Ltd.

GENERAL NOTES

- FOR DETAILED LANDSCAPE PLANS REFER TO LANDSCAPE ARCHITECTS DRAWINGS BY BABINGTON LANDSCAPE.
- PLAY EQUIPMENT SHOWN IS INDICATIVE ONLY. HIGHLIGHTING HEIGHT AND FOOTPRINT. REFER TO PLAY BY DESIGN DOCUMENTATION FOR FURTHER DETAIL.

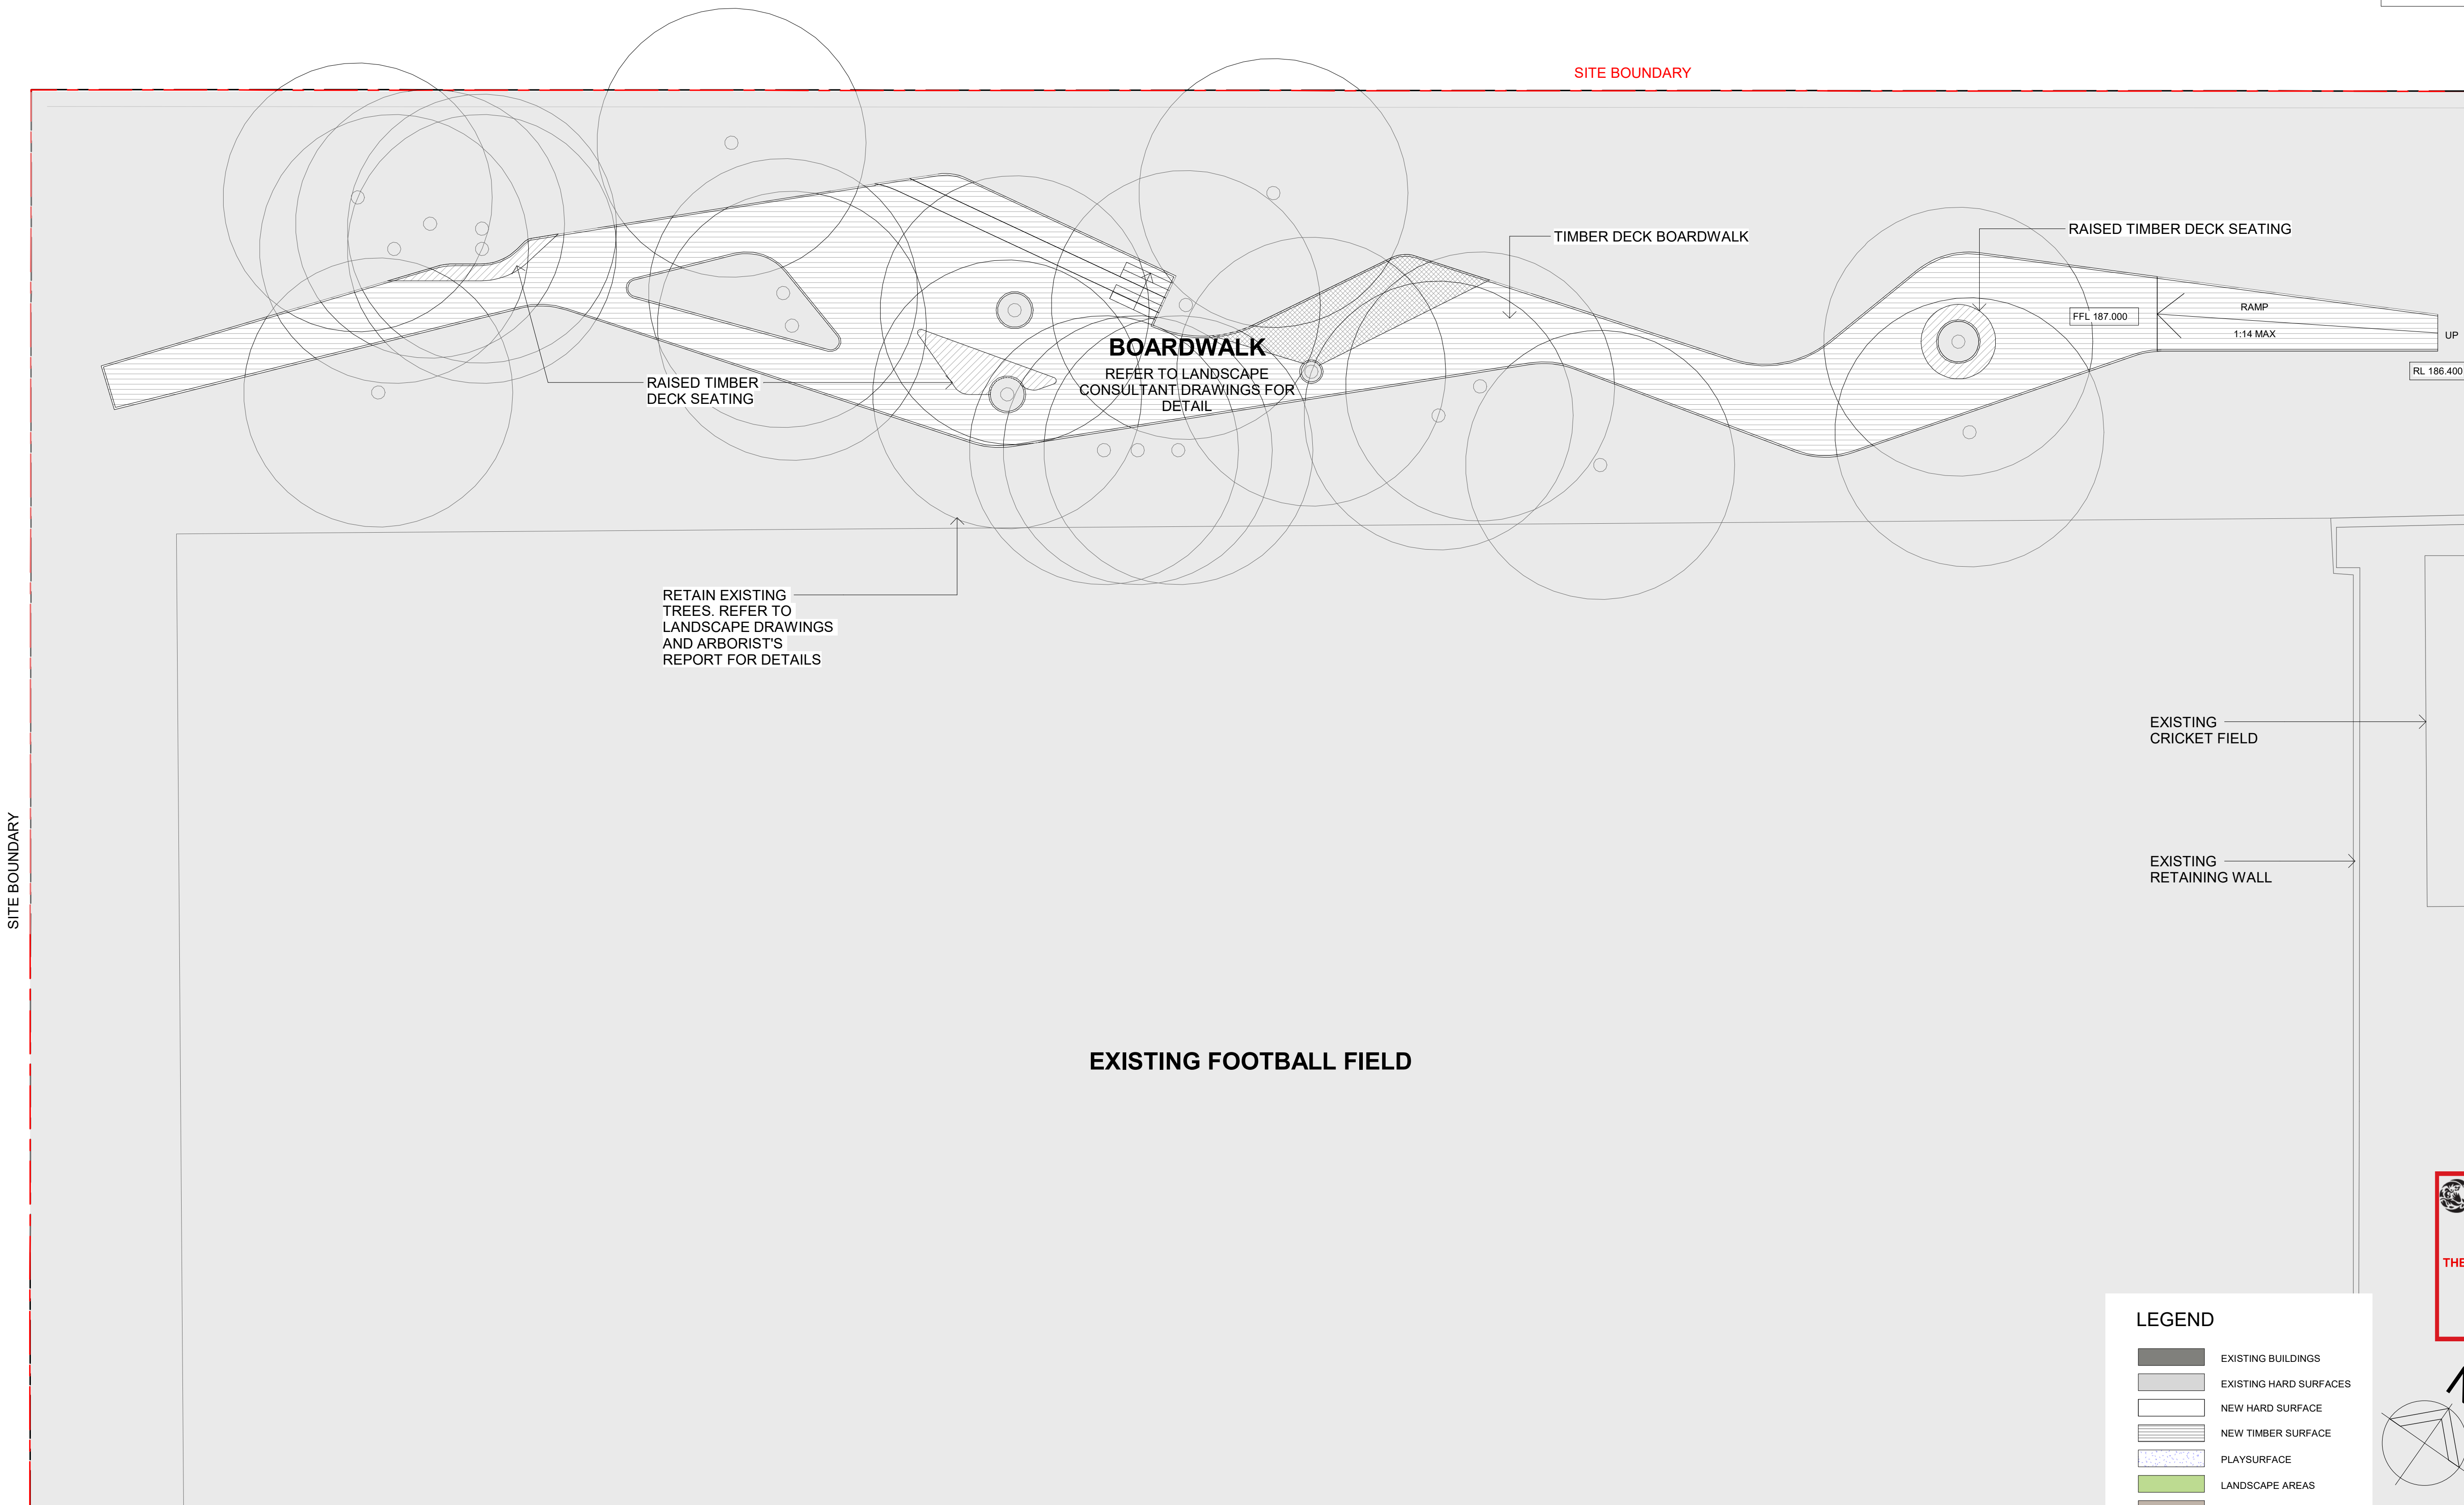


northern
beaches
council

THIS PLAN IS TO BE READ IN
CONJUNCTION WITH
THE CONDITIONS OF DEVELOPMENT
CONSENT

DA2019/0768

LEGEND

- EXISTING BUILDINGS
- EXISTING HARD SURFACES
- NEW HARD SURFACE
- NEW TIMBER SURFACE
- PLAYSURFACE
- LANDSCAPE AREAS
- SANDSTONE LANDSCAPING
- WATERPLAY

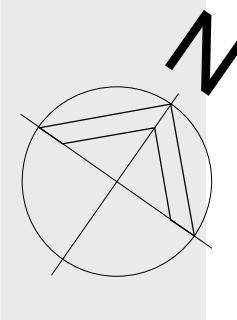

0 1 2 3 4m
1:100



WMK Architecture
L1 346-348 Kent St
Sydney NSW 2000
Telephone 02 9299 0401
Facsimile 02 9299 0402
wmkarchitecture.com
ABN 25 082 956 923

Issue	Description	Date
A	WORK IN PROGRESS	22.11.18
B	WORK IN PROGRESS	14.12.18
C	DRAFT DA ISSUE	09.01.19
D	DRAFT DA ISSUE	29.03.19
E	DEVELOPMENT APPLICATION ISSUE	20.09.19

Issue	Description	Date
A	WORK IN PROGRESS	22.11.18
B	WORK IN PROGRESS	14.12.18
C	DRAFT DA ISSUE	09.01.19
D	DRAFT DA ISSUE	29.03.19
E	DEVELOPMENT APPLICATION ISSUE	20.09.19

Client
NORTHERN BEACHES CHRISTIAN
SCHOOL

Project
NBCS SITE UTILISATION
1 ECHUNGA ROAD,
DUFFYS FOREST 53
DP, 774913

Title
DETAILED PLAN -
BOARDWALK

Drawing No.
DA-014

Scale
1: 100@A1

Project No.
16003

CAD Reference
PROJECT\00000 PROJECT NAME\DWG\REV\FILENAME.RVT

Issue
E


Drawing Size
A1

Drawn By
IR


Dimensioned Drawings to take precedence over scaling. Contractor to verify all dimensions on site before construction. All inconsistencies to be reported to the Architect immediately. This drawing and its contents remain the copyright of WMK Architecture Pty Ltd ©

GENERAL NOTES


- FOR DETAILED LANDSCAPE PLANS REFER TO LANDSCAPE ARCHITECT'S DRAWINGS BY BABINGTON LANDSCAPE.
- PLAY EQUIPMENT SHOWN IS INDICATIVE ONLY HIGHLIGHTING HEIGHT AND FOOTPRINT. REFER TO PLAY BY DESIGN DOCUMENTATION FOR FURTHER DETAIL.

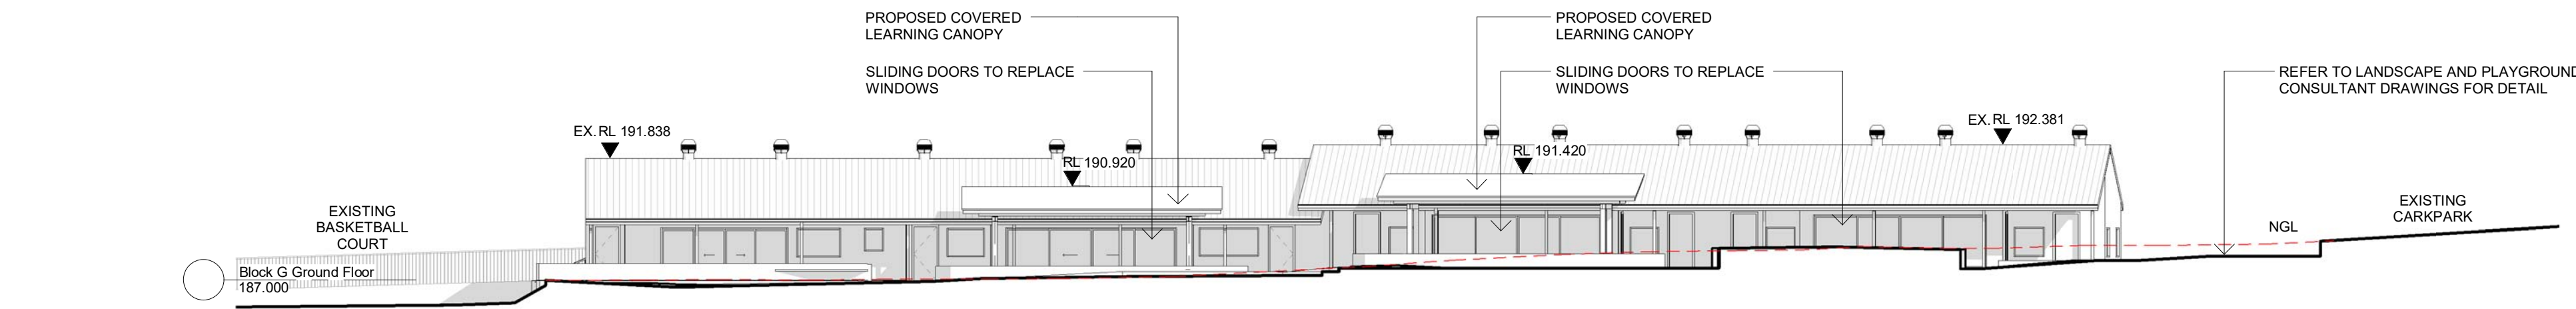


2 BLOCK G - SOUTHEAST ELEVATION
1 : 200

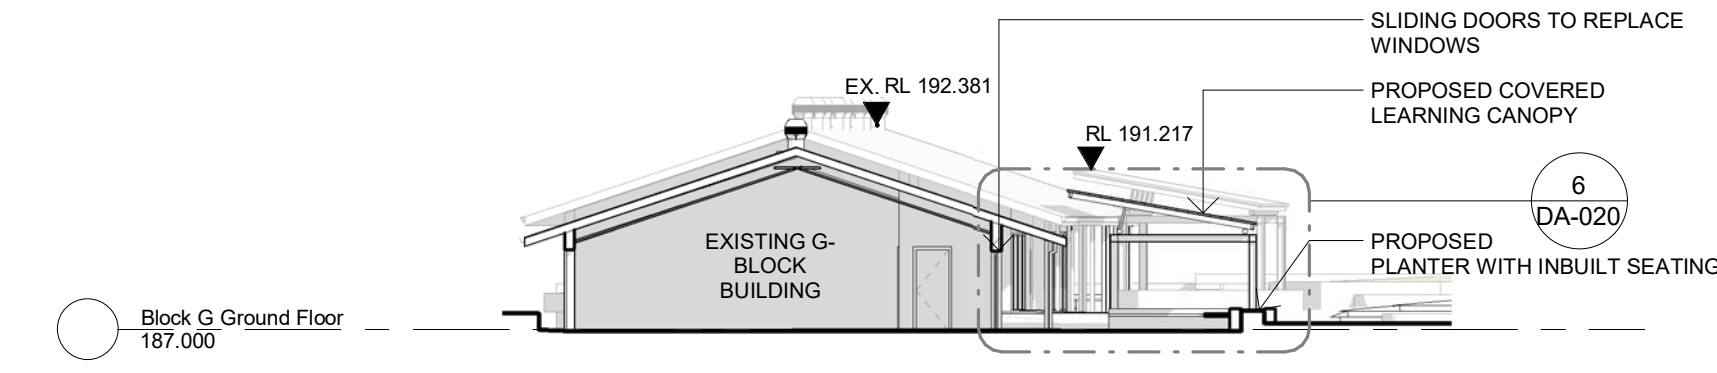


3 BLOCK G - SECTION THROUGH CLASSROOM & OUTDOOR LEARNING AREA
1 : 200

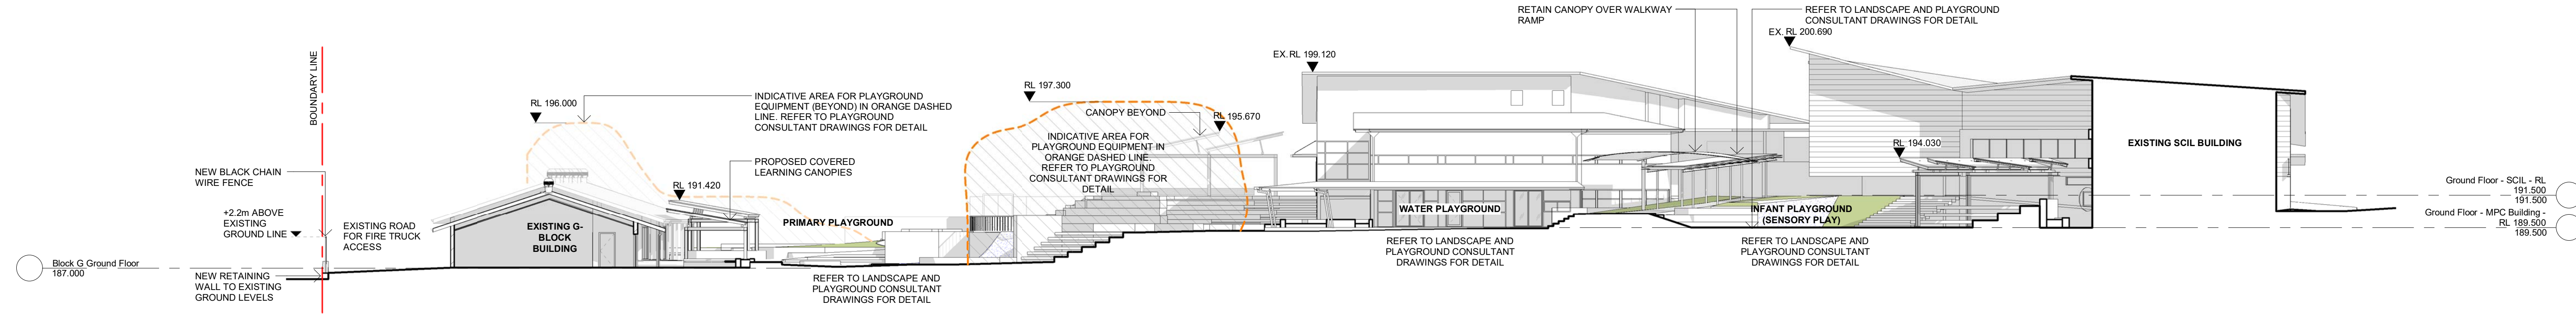


1 SECTION THROUGH BLOCK G, MPC & SCIL EXTERNAL AREAS
1 : 200

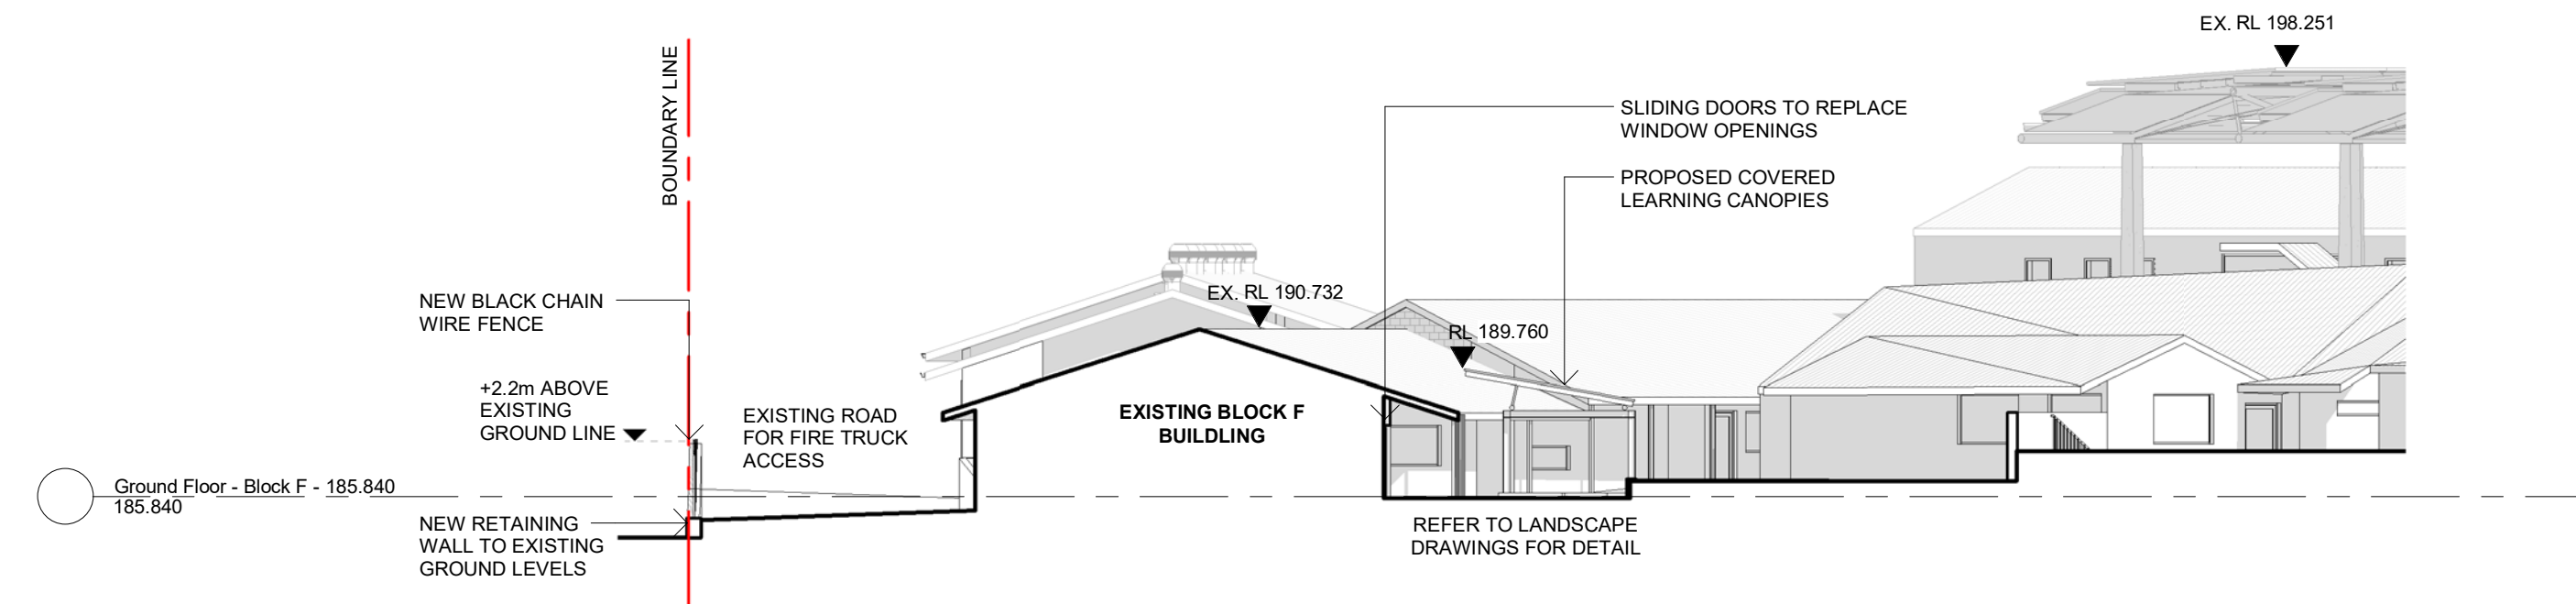

5 BLOCK F - SECTION THROUGH CLASSROOM & OUTDOOR LEARNING AREA
1 : 200

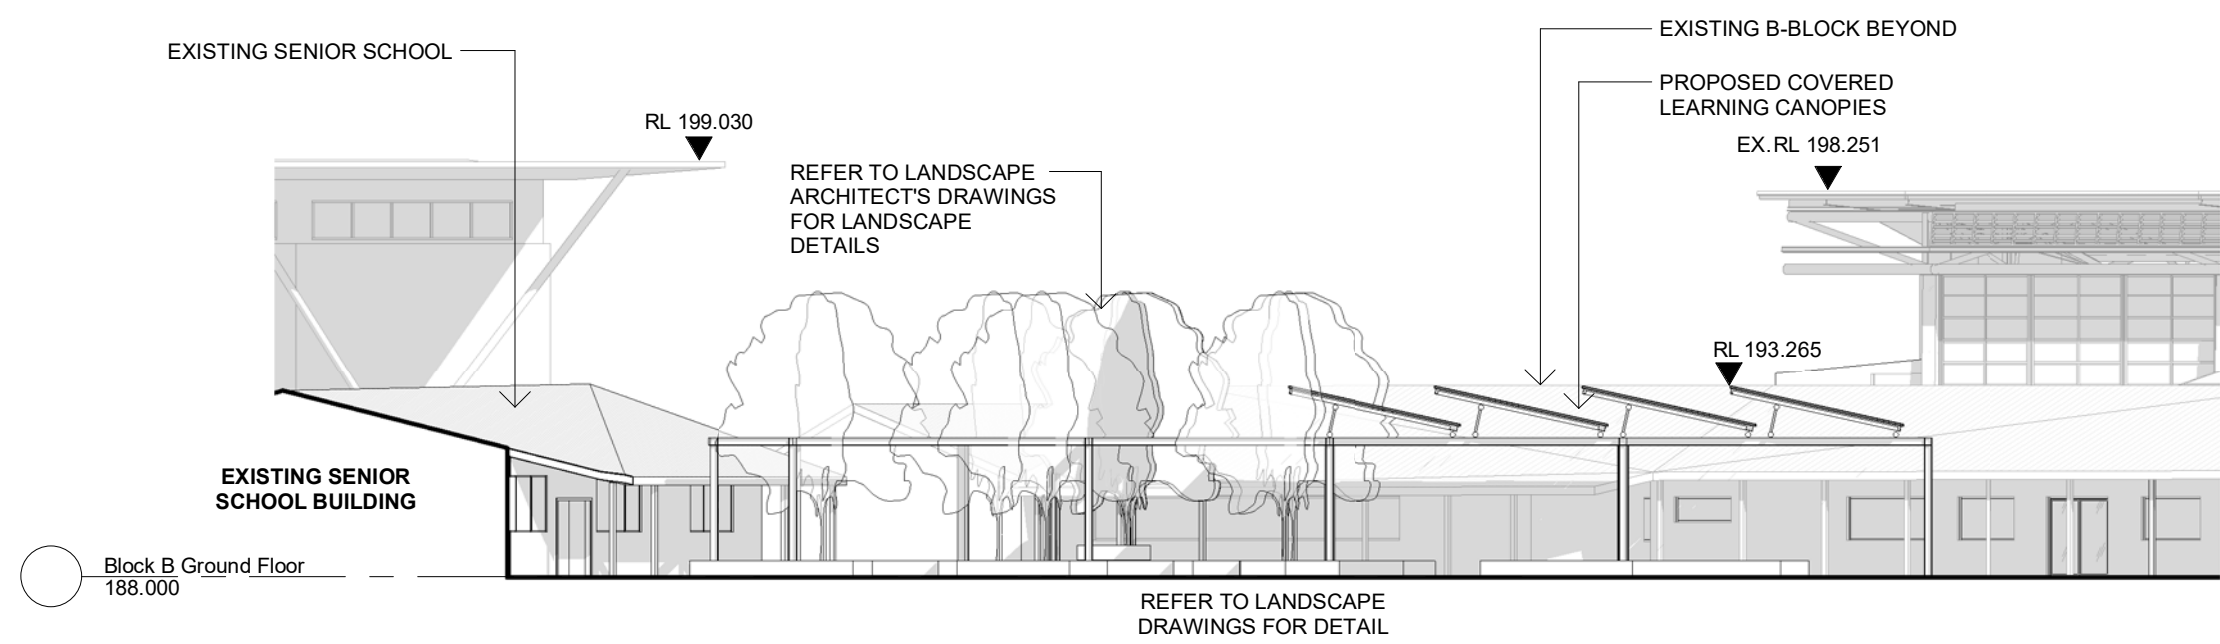

4 BLOCK B - SECTION THROUGH OUTDOOR LEARNING CANOPY
1 : 200

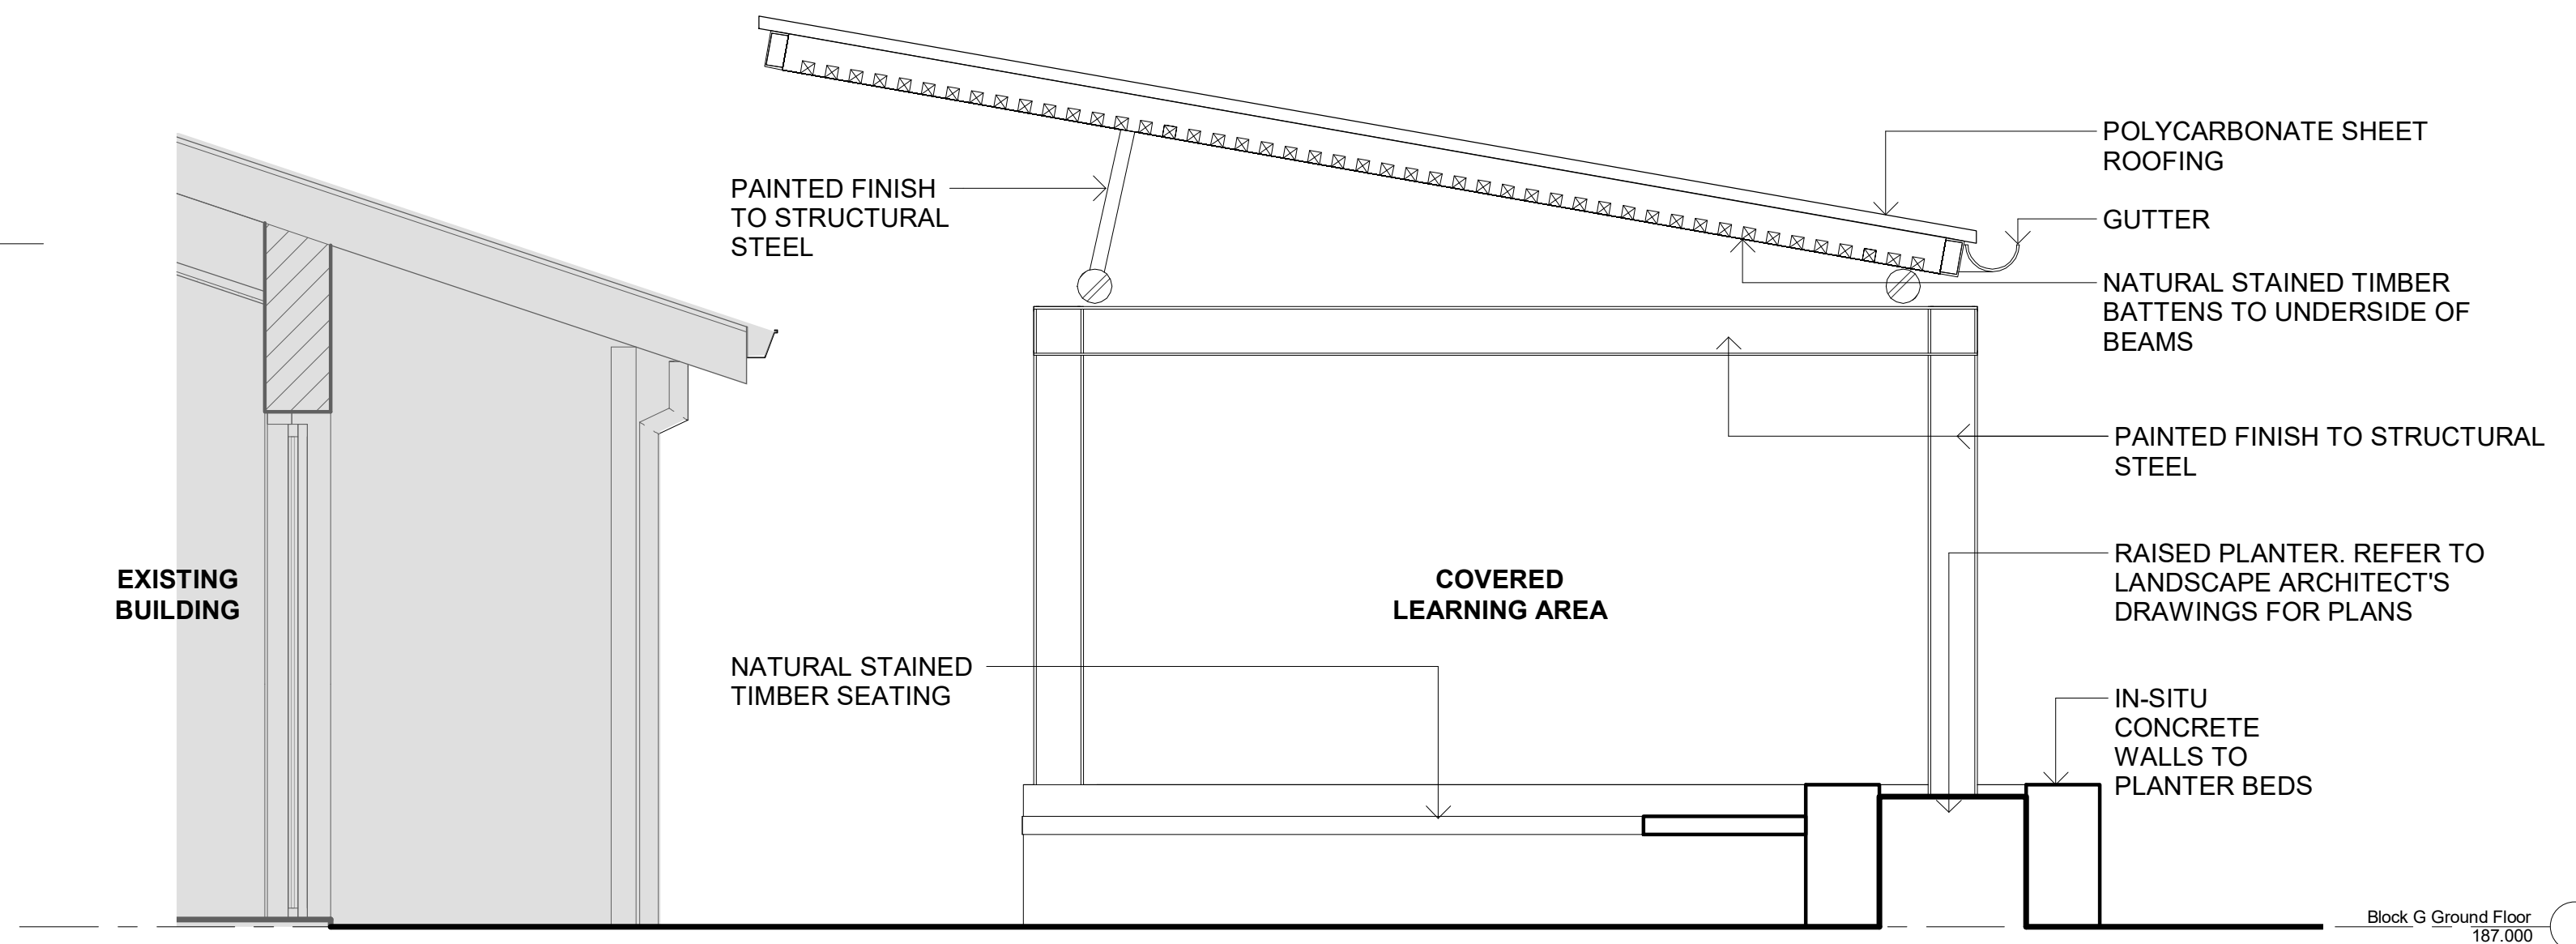

6 TYPICAL MATERIALS THROUGH LEARNING CANOPIES
1 : 25



0 1 2 3 4m
1:100



WMK Architecture
L1 346-348 Kent St
Sydney NSW 2000
Telephone 02 9299 0401
Facsimile 02 9299 0402
wmkarchitecture.com
ABN 29 082 956 923

Issue	Description	Date
A	WORK IN PROGRESS	20.09.18
B	WORK IN PROGRESS	22.11.18
C	DRAFT DA ISSUE	09.01.19
D	DRAFT DA ISSUE	29.03.19
E	DEVELOPMENT APPLICATION ISSUE	20.09.19

Issue	Description	Date
A	WORK IN PROGRESS	20.09.18
B	WORK IN PROGRESS	22.11.18
C	DRAFT DA ISSUE	09.01.19
D	DRAFT DA ISSUE	29.03.19
E	DEVELOPMENT APPLICATION ISSUE	20.09.19

Client
NORTHERN BEACHES CHRISTIAN
SCHOOL



Project
NBCS SITE UTILISATION
1 ECHUNGA ROAD,
DUFFYS FOREST 53
DP, 774913

Title
ELEVATIONS AND SECTIONS

Drawing No. DA-020	Issue E
Scale As indicated@A1	Drawing Size A1
Project No. 16003	Drawn By IR


CAD Reference
PROJECT\00000 PROJECT NAME\DWG\REV\FILENAME.RVT

Dimensioned Drawings to take precedence over scaling. Contractor to verify all dimensions on site before construction. All inconsistencies to be reported to the Architect immediately. This drawing and its contents remain the copyright of WMK Architecture Pty Ltd ©

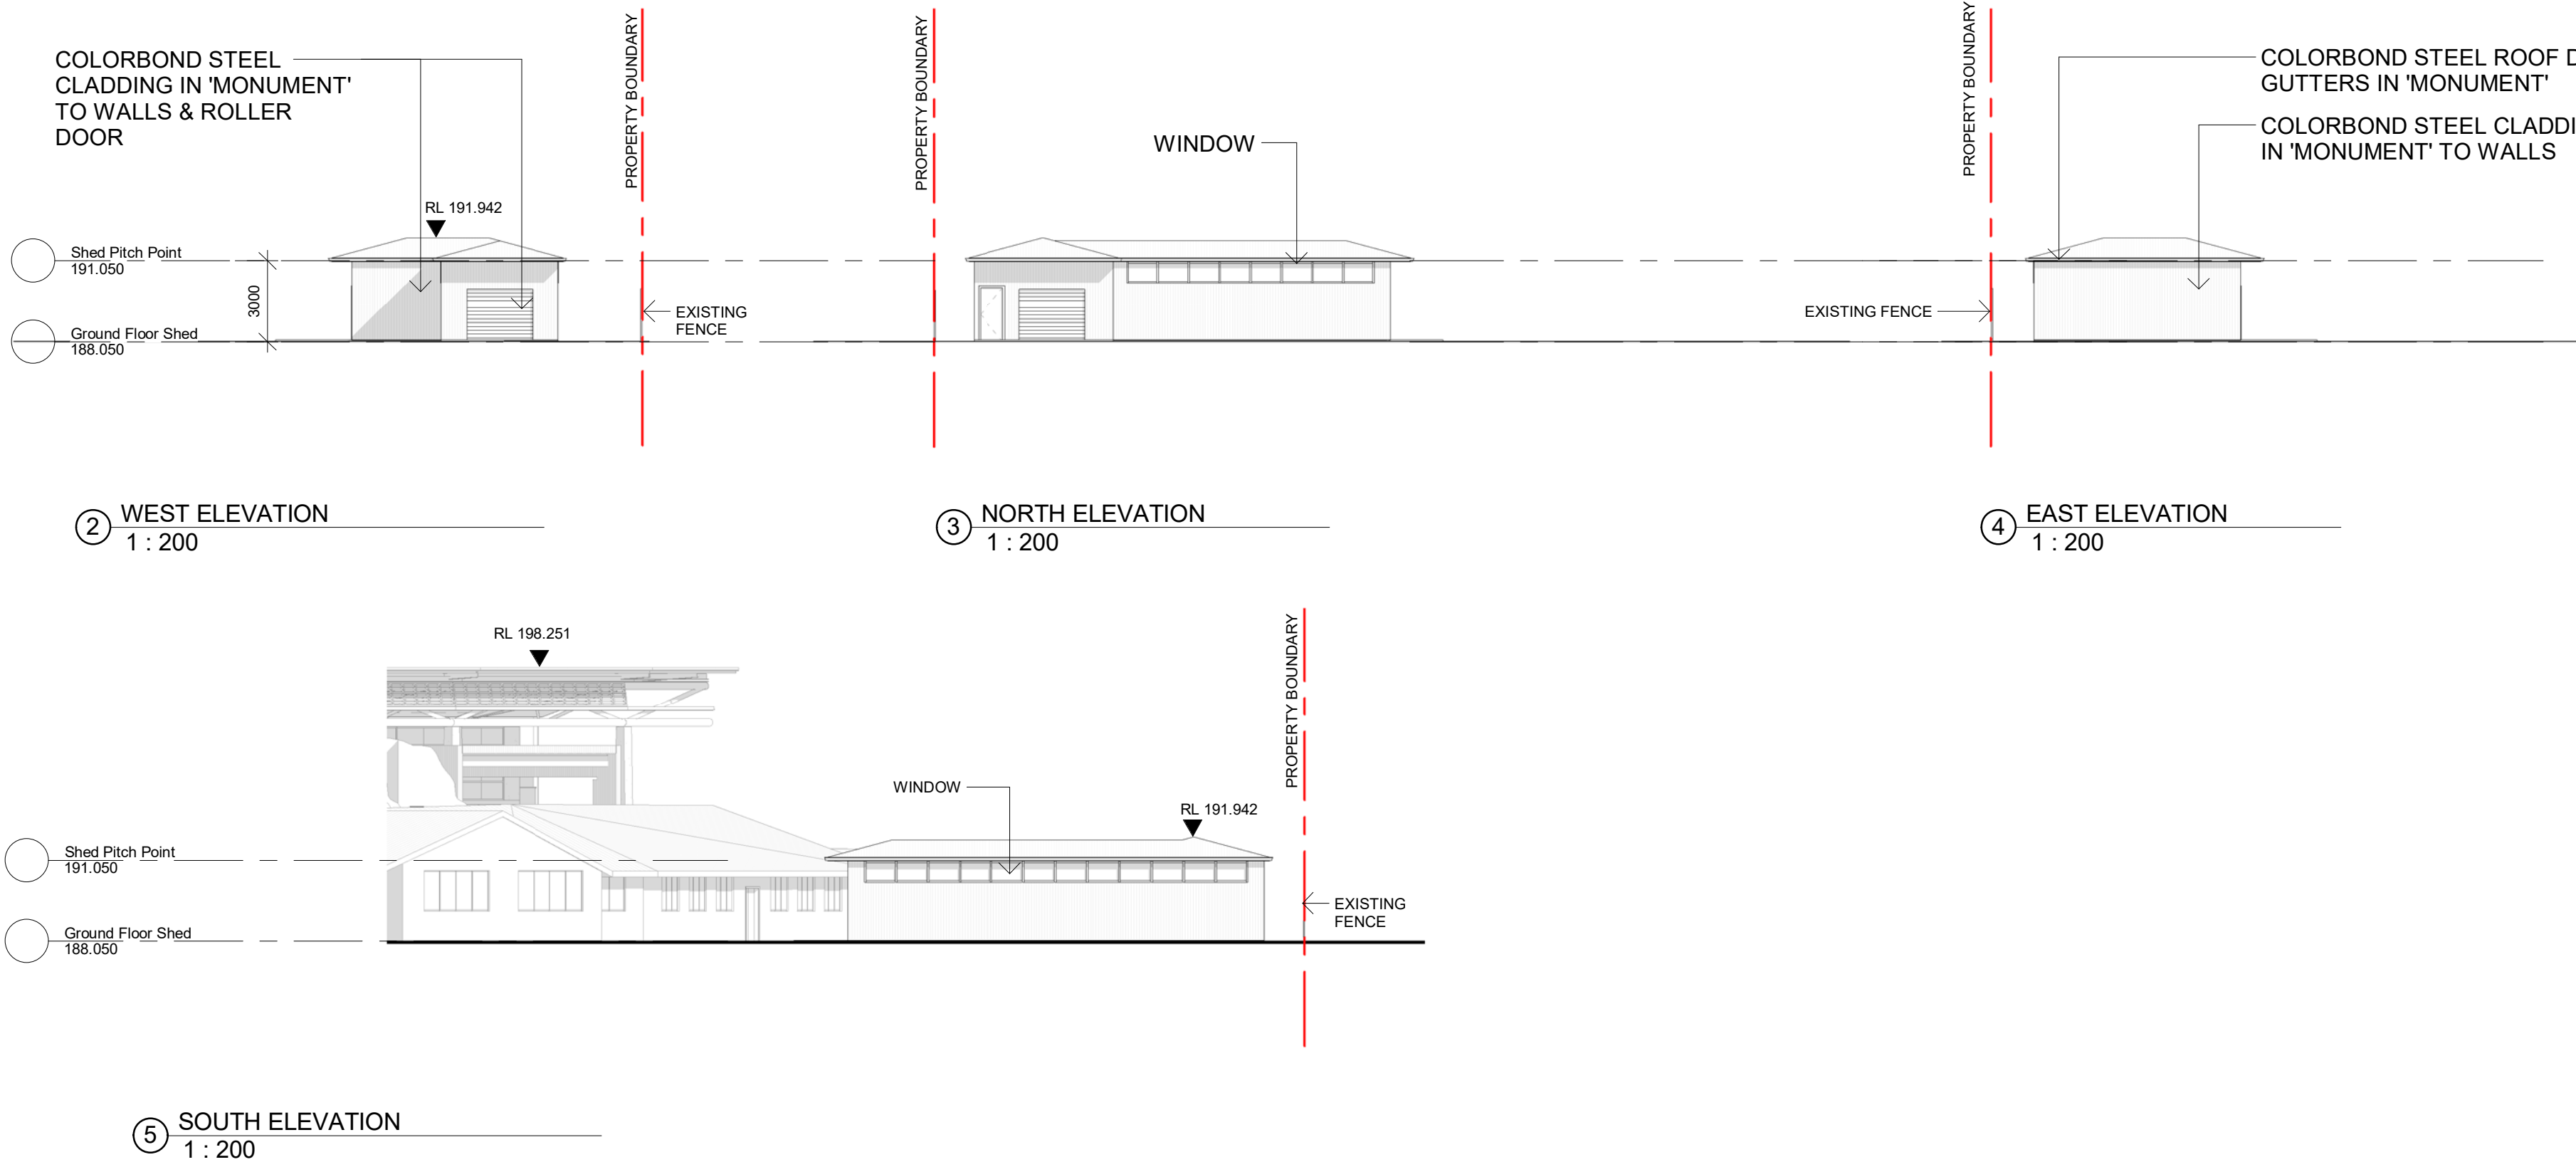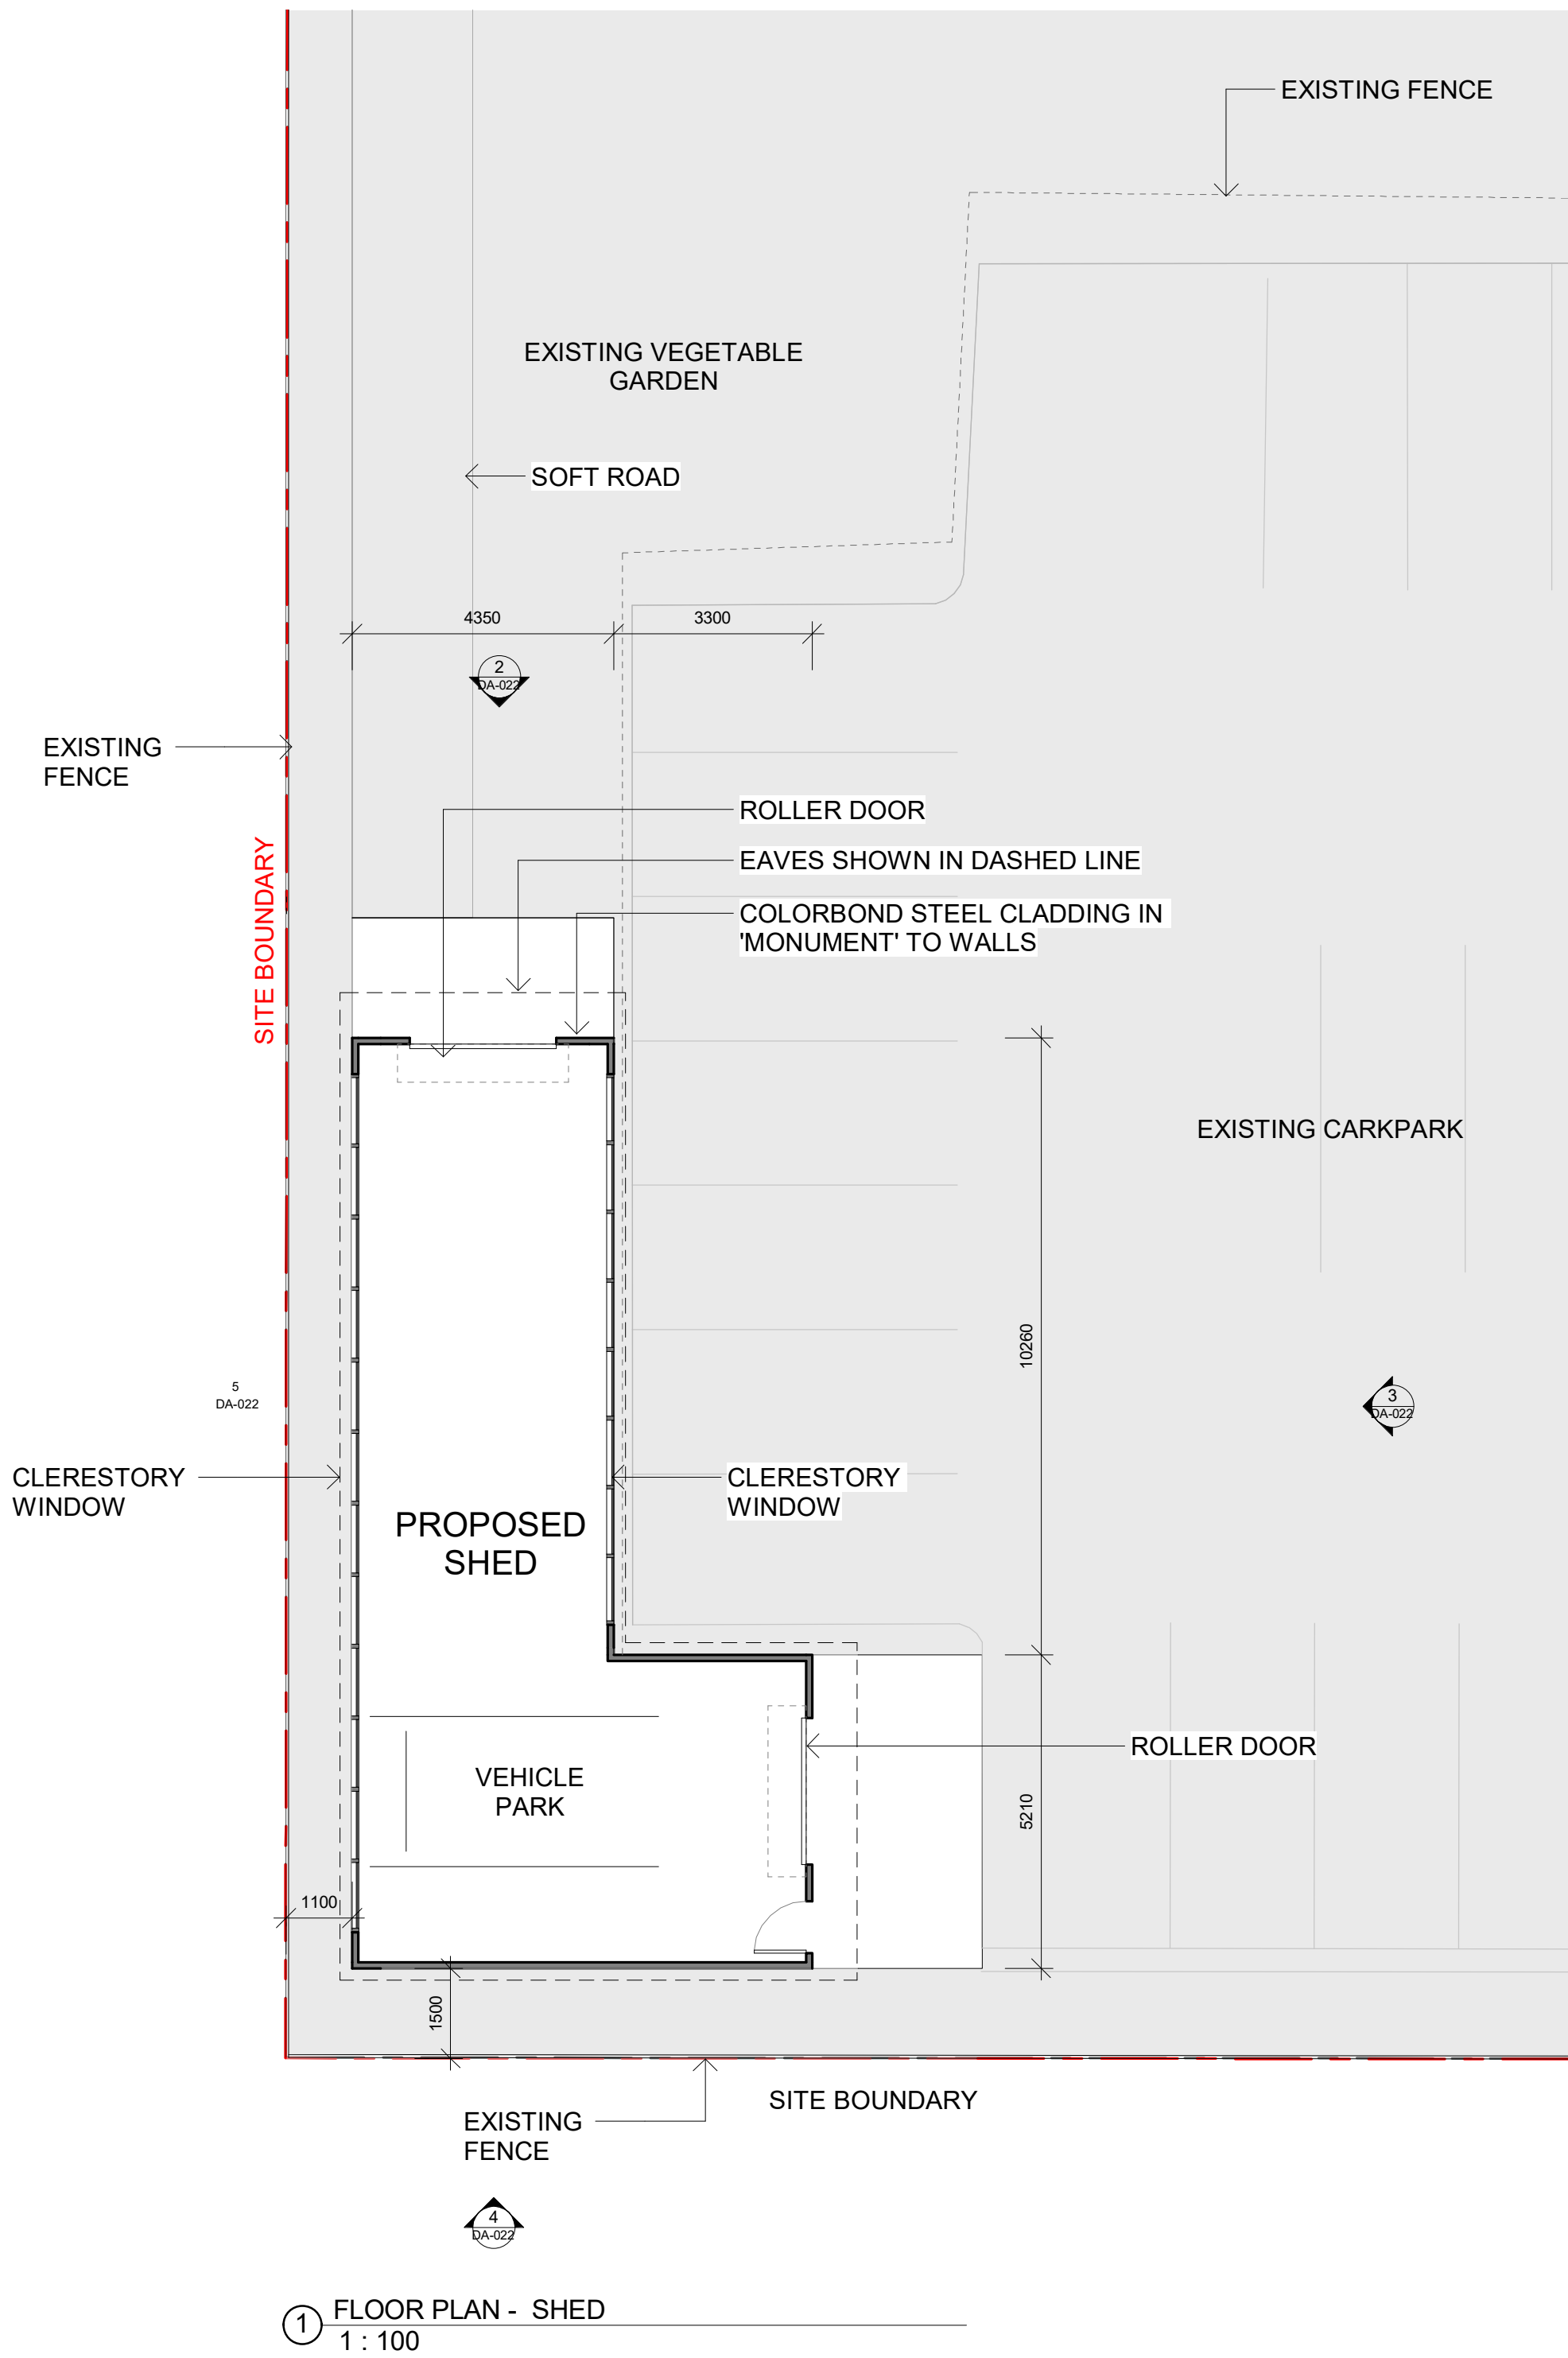

THIS PLAN IS TO BE READ IN CONJUNCTION WITH THE CONDITIONS OF DEVELOPMENT CONSENT

DA2019/0768

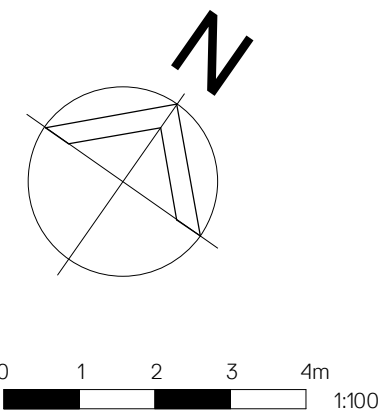

WMK Architecture
L1 346-348 Kent St
Sydney NSW 2000
Telephone 02 9299 0401
Facsimile 02 9299 0402
wmkarchitecture.com
ABN 25 082 956 923

Issue	Description	Date
A	DRAFT DA ISSUE	29.03.19
B	DEVELOPMENT APPLICATION ISSUE	20.09.19

Issue	Description	Date
A	DRAFT DA ISSUE	29.03.19
B	DEVELOPMENT APPLICATION ISSUE	20.09.19

Client
NORTHERN BEACHES CHRISTIAN
SCHOOL



Project
NBCS SITE UTILISATION
1 ECHUNGA ROAD,
DUFFYS FOREST 53
DP, 774913

Title
DETAILED PLAN - NEW SHED

Drawing No. DA-022	Issue B
Scale As indicated@A1	Drawing Size A1
Project No. 16003	Drawn By IR

Dimensioned Drawings to take precedence over scaling. Contractor to verify all dimensions on site before construction. All inconsistencies to be reported to the Architect immediately. This drawing and its contents remain the copyright of WMK Architecture Pty Ltd ©

CAD Reference
PROJECT\00000 PROJECT NAME\DWG\REV\FILENAME.RVT

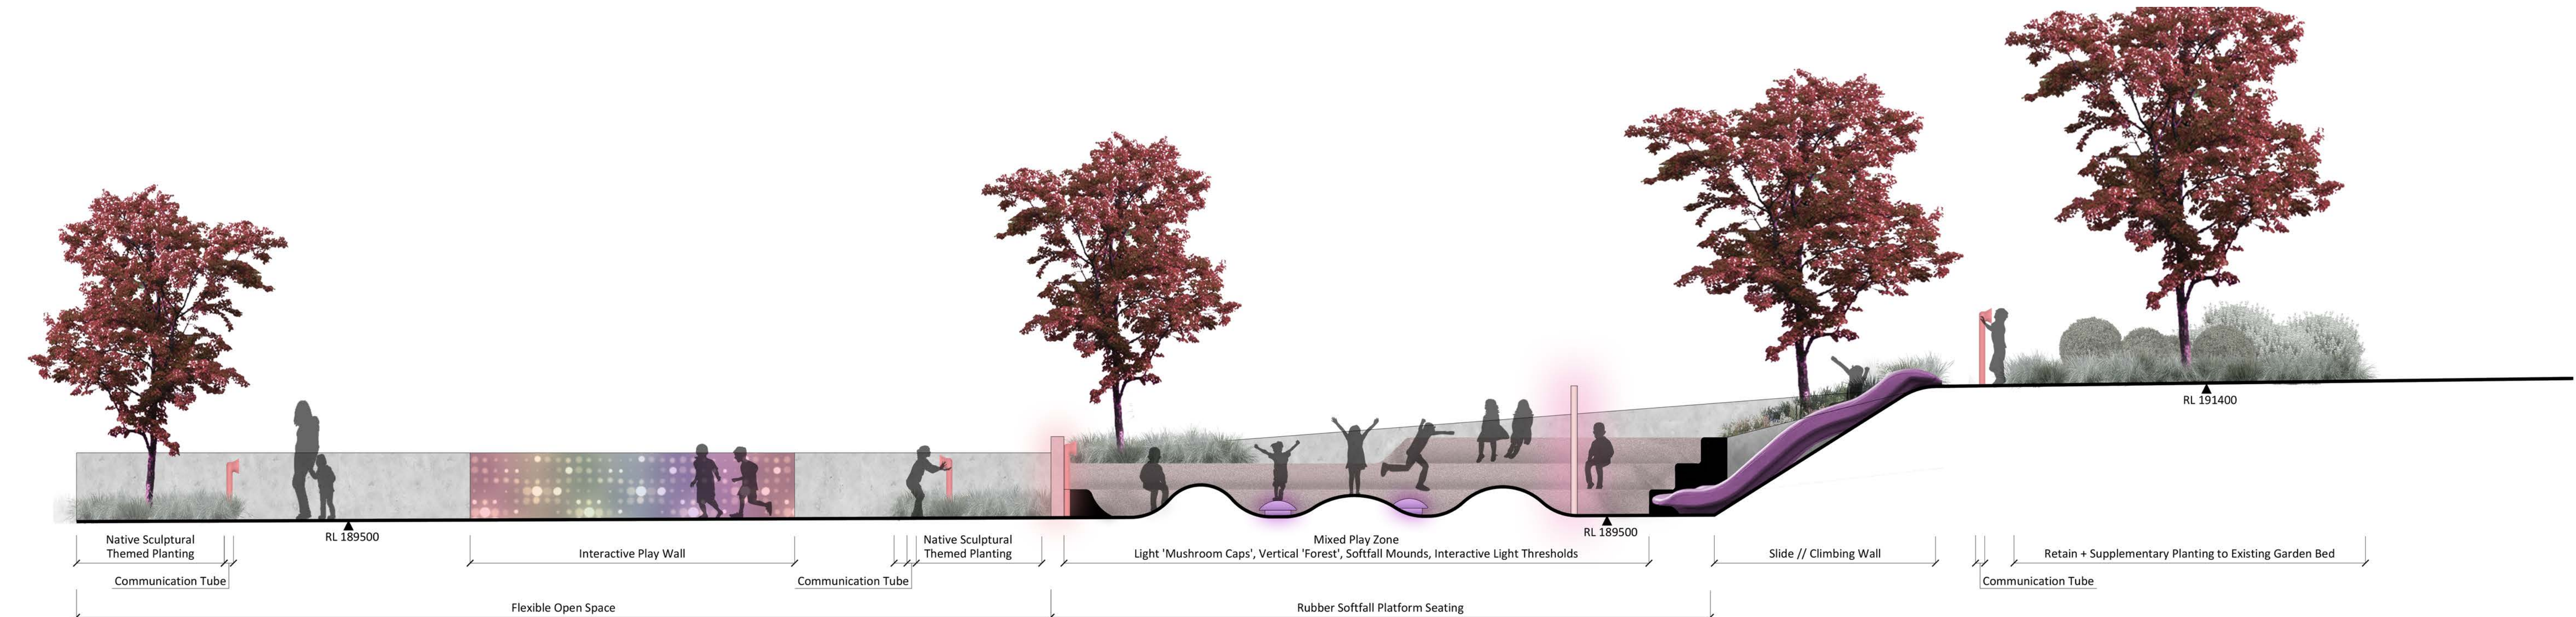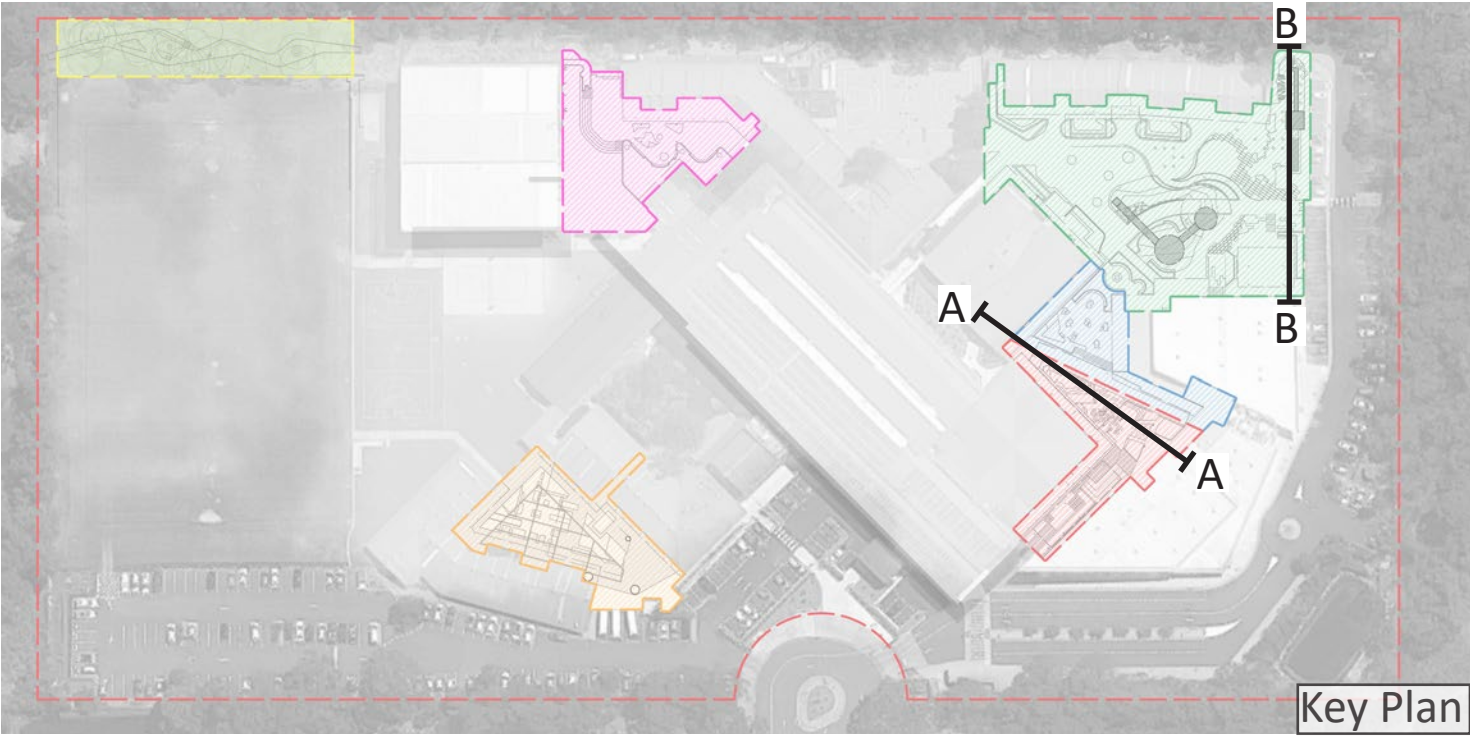

Section AA // Infant Play // Scale 1:50



Section BB // Nature Play // Scale 1:75



**BABBINGTON
LANDSCAPES**
M: 0410 150 109
E: david@babbingtonlandscapes.com.au
2/72 Wanganella St, Balgowlah, NSW, 2093
W: babbingtonlandscapes.com.au

Drawing Title:
Landscape Sections:
Sheet 1
Drawing Number: LDA-301

Architect:
L1 346-348 Kent St,
Sydney, NSW, 2000
P: 02 9299 0401
wmkarchitecture.com



Client:
NORTHERN BEACHES
CHRISTIAN SCHOOL

As Shown
@ A1

Date:
21.12.18

Job No.
171130

North:


Project: **NBCS SITE UTILISATION PROJECT**
1 ECHUNGA RD, TERRY HILLS NSW

For DEVELOPMENT APPLICATION				
Rev	Date	Description	Drawn	Checked
A	21.12.18	For DA	CL	DB


 **northern
beaches
council**

**THIS PLAN IS TO BE READ IN
CONJUNCTION WITH
THE CONDITIONS OF DEVELOPMENT
CONSENT**

DA2019/0768

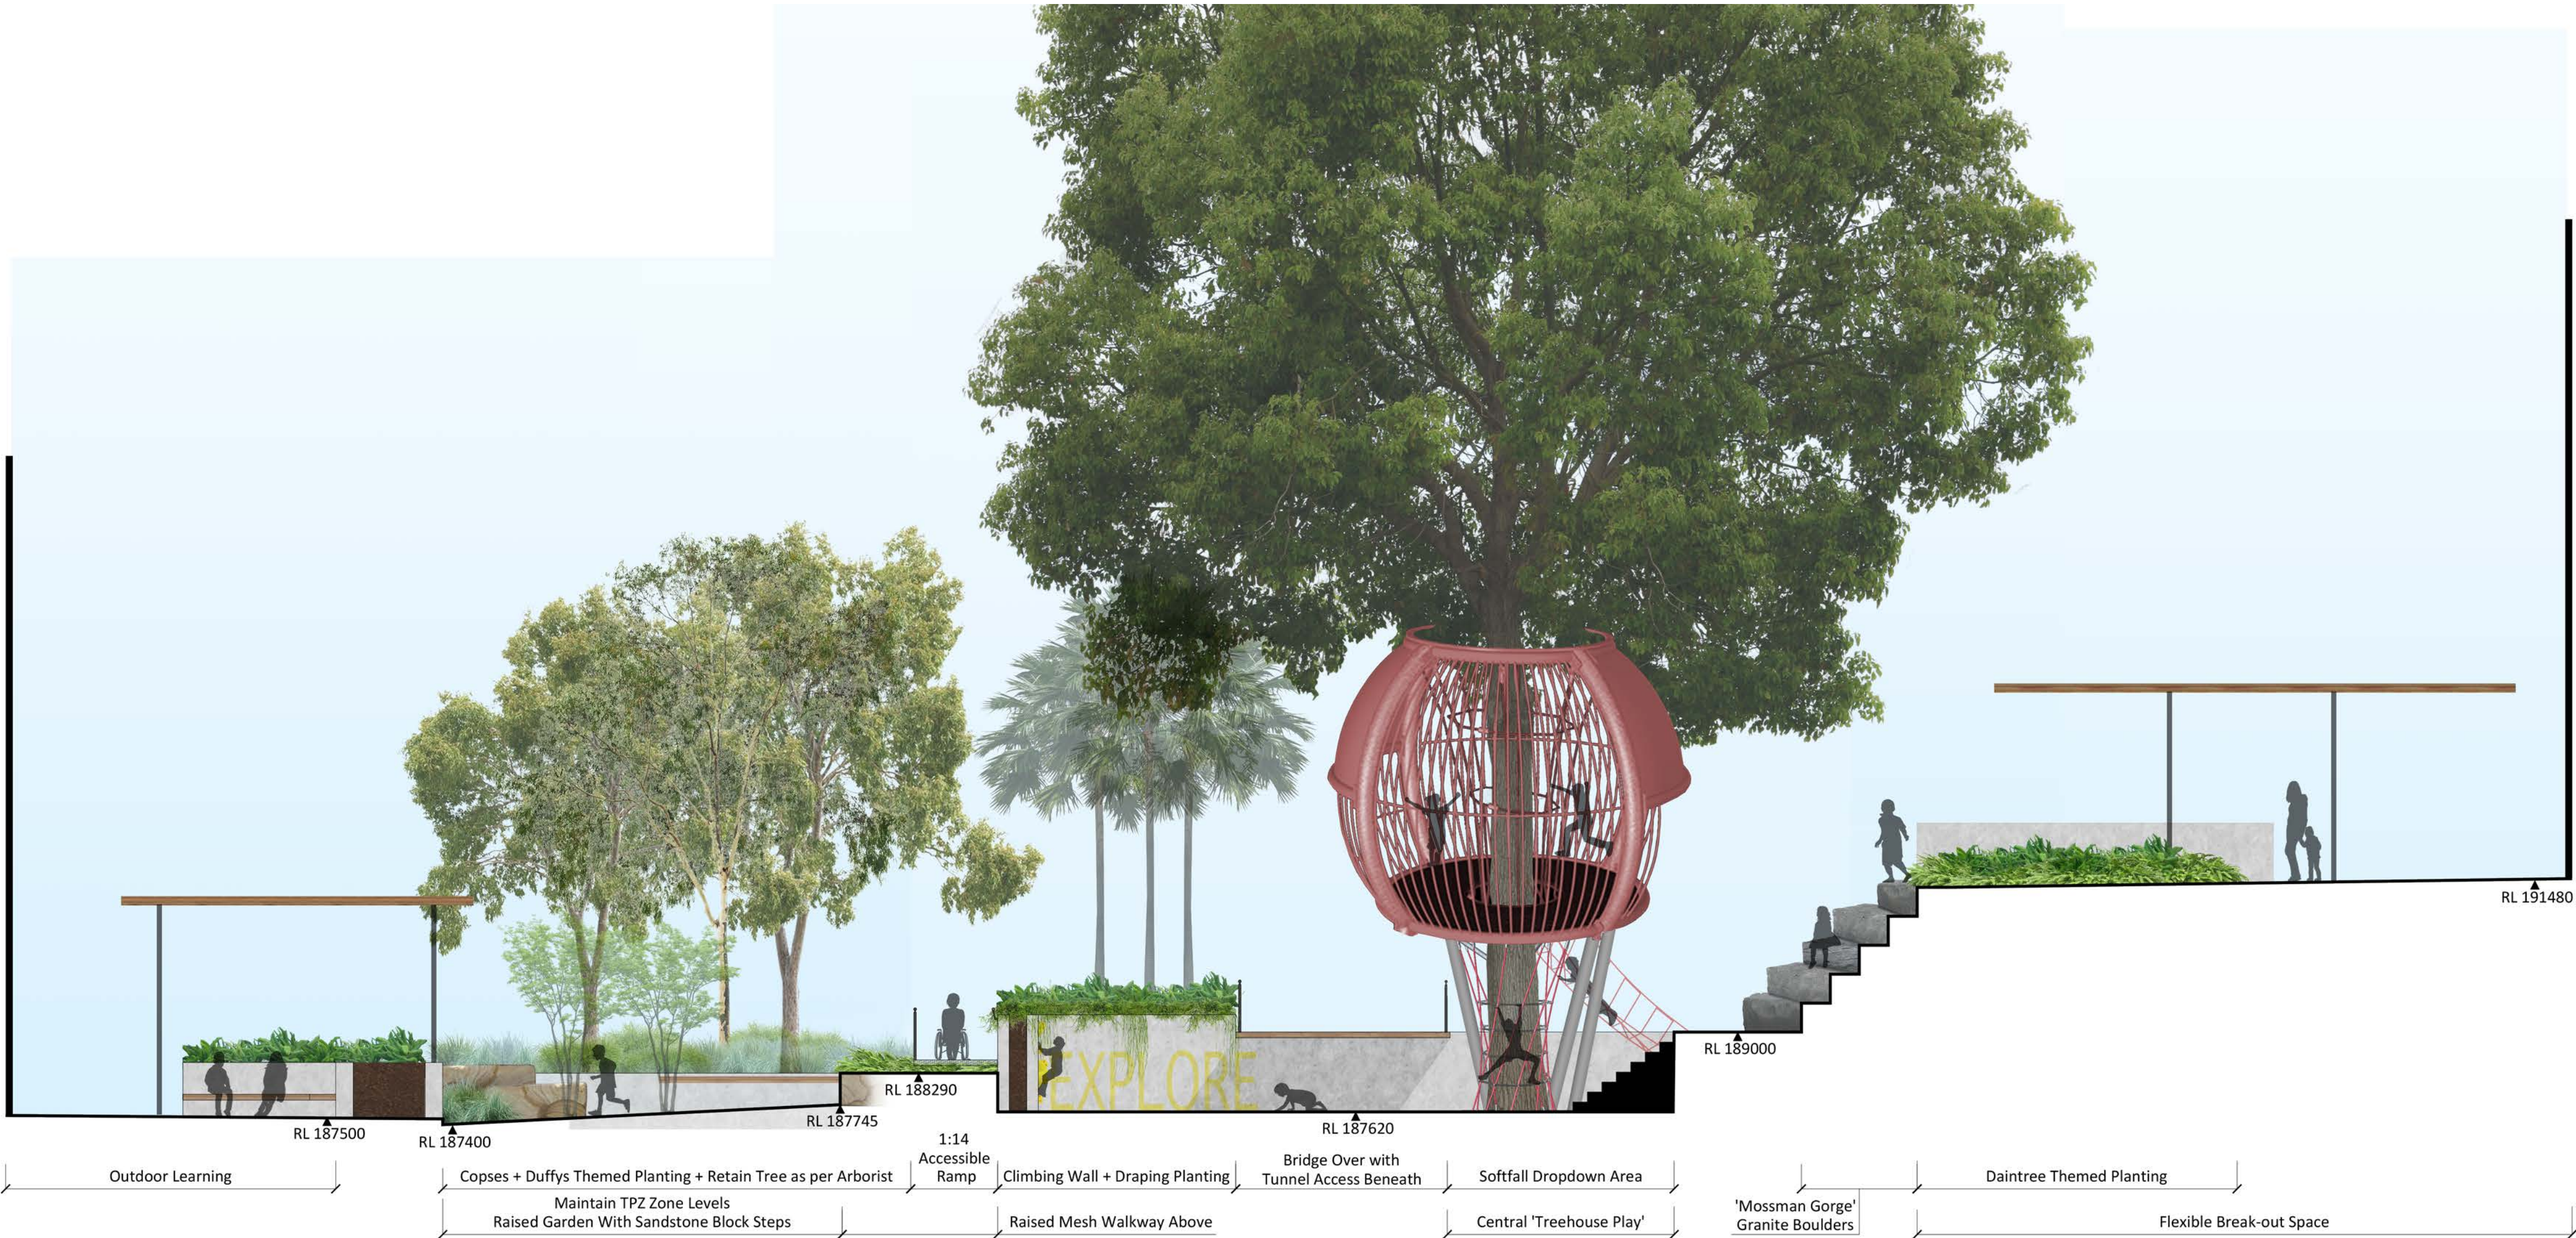

Section CC // Mossman Gorge // Scale 1:75

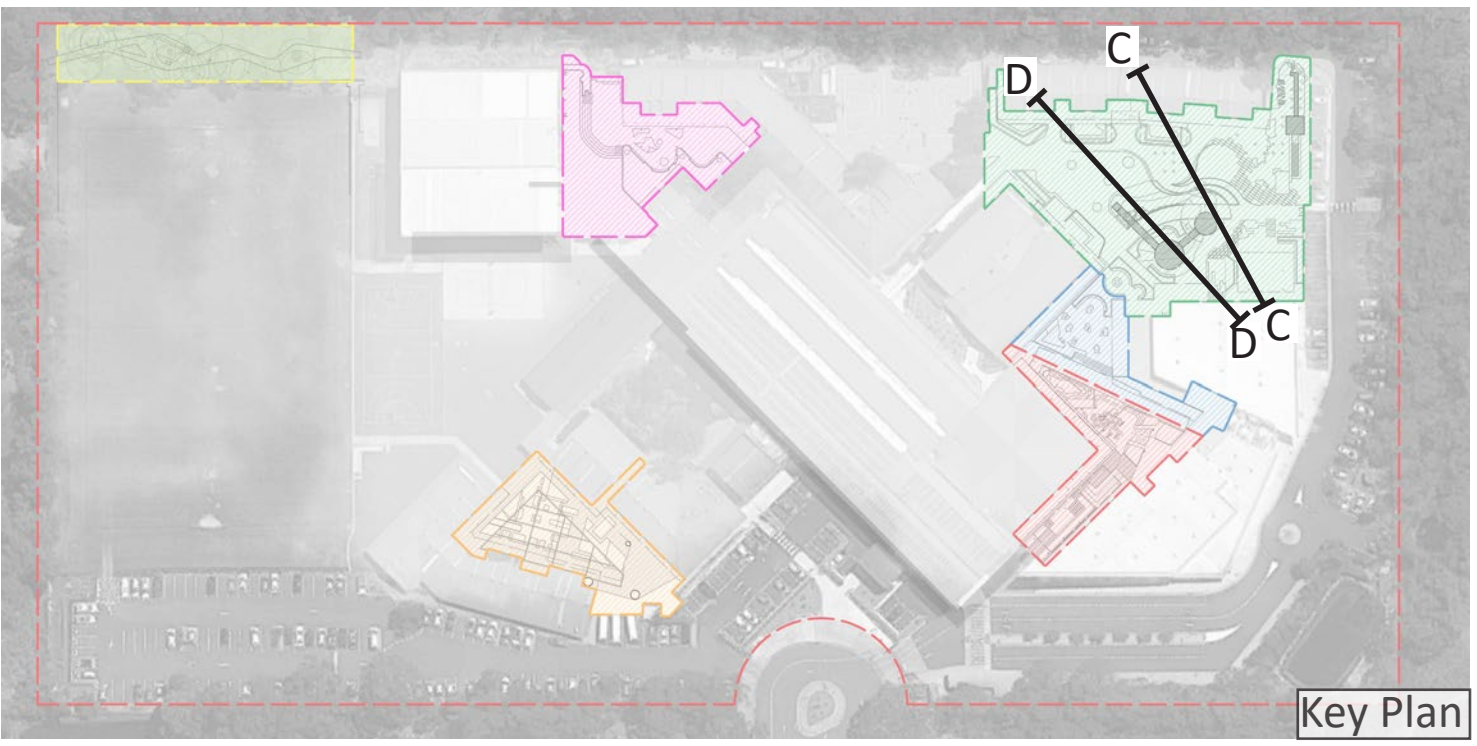

Section DD // Primary Play // Scale 1:75

THIS PLAN IS TO BE READ IN CONJUNCTION WITH THE CONDITIONS OF DEVELOPMENT CONSENT DA2019/0768

BABBINGTON LANDSCAPES
M: 0410 150 109
E: david@babbingtonlandscapes.com.au
2/72 Wanganella St, Balgowlah, NSW, 2093
W: babbingtonlandscapes.com.au

Drawing Title:
Landscape Sections:
Sheet 2
Drawing Number: LDA-302

Architect:
L1 346-348 Kent St,
Sydney, NSW, 2000
P: 02 9299 0401
wmkarchitecture.com




Client:
NORTHERN BEACHES
CHRISTIAN SCHOOL

As Shown @ A1
Date: 21.12.18
Job No. 171130
North:
Project: **NBCS SITE UTILISATION PROJECT**
1 ECHUNGA RD, TERRY HILLS NSW


For DEVELOPMENT APPLICATION				
Rev	Date	Description	Drawn	Checked
A	21.12.18	For DA	CL	DB



Section EE // Highschool // Scale 1:50

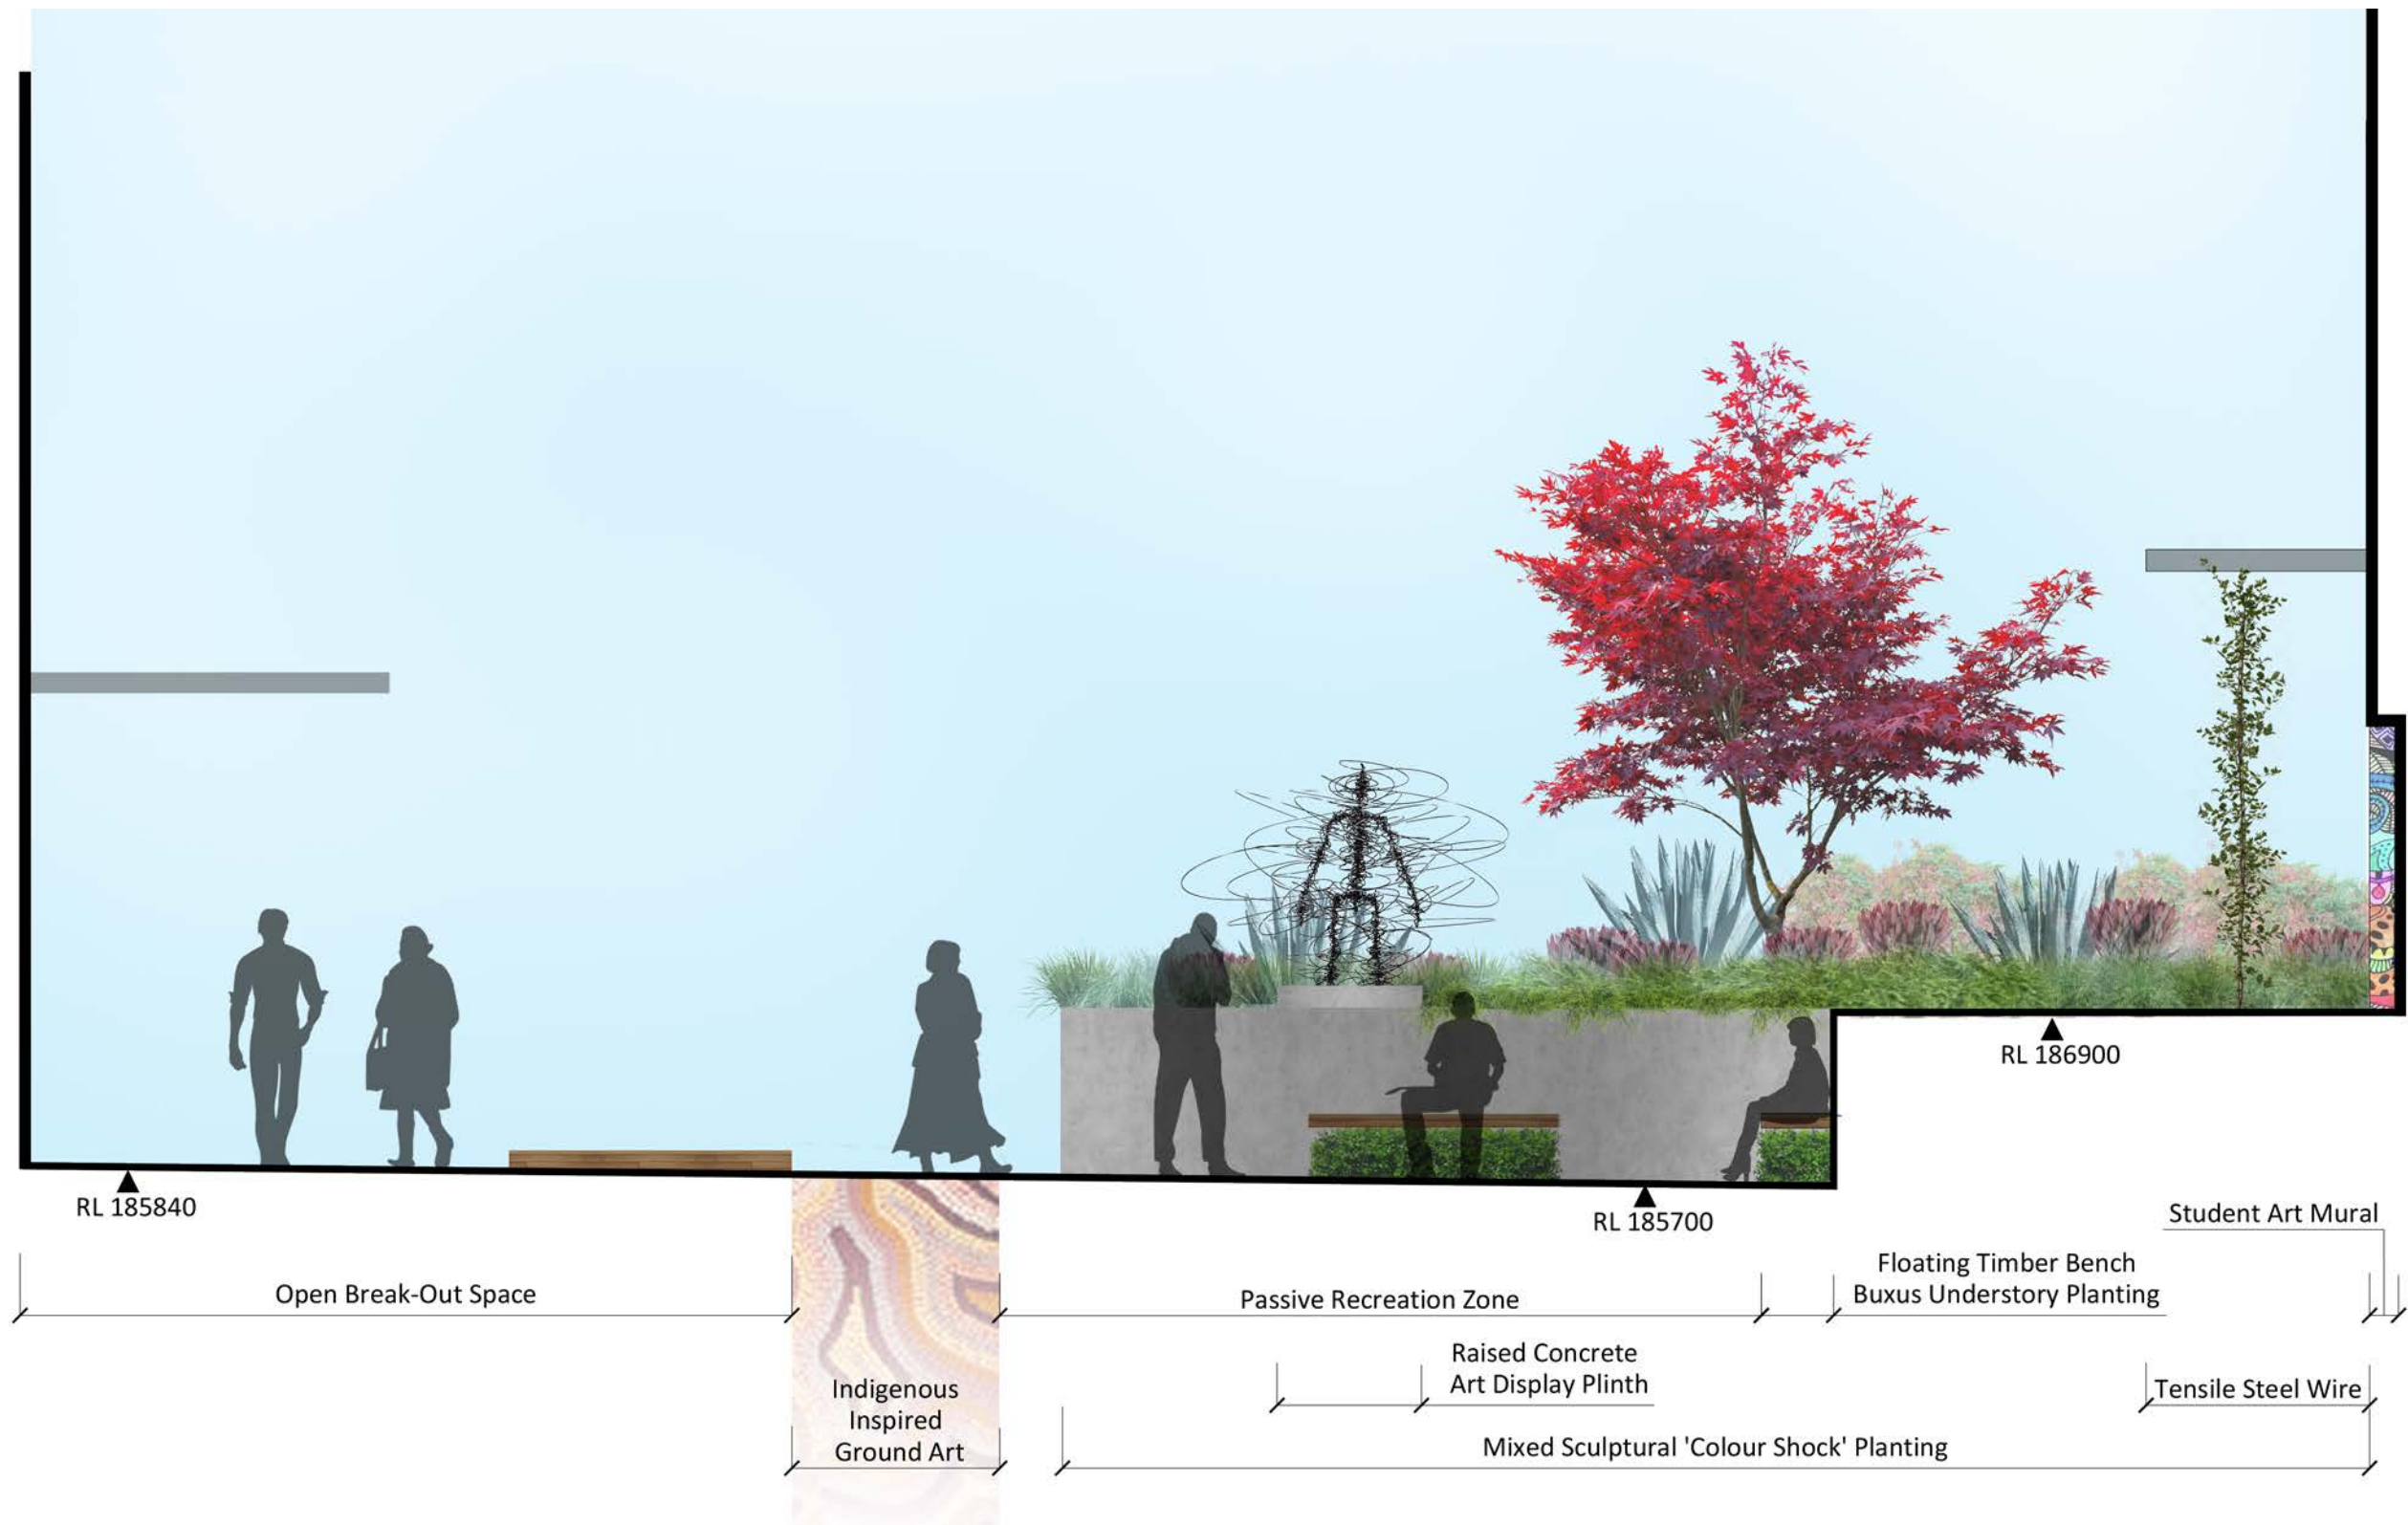


Section FF // Art Zone // Scale 1:50

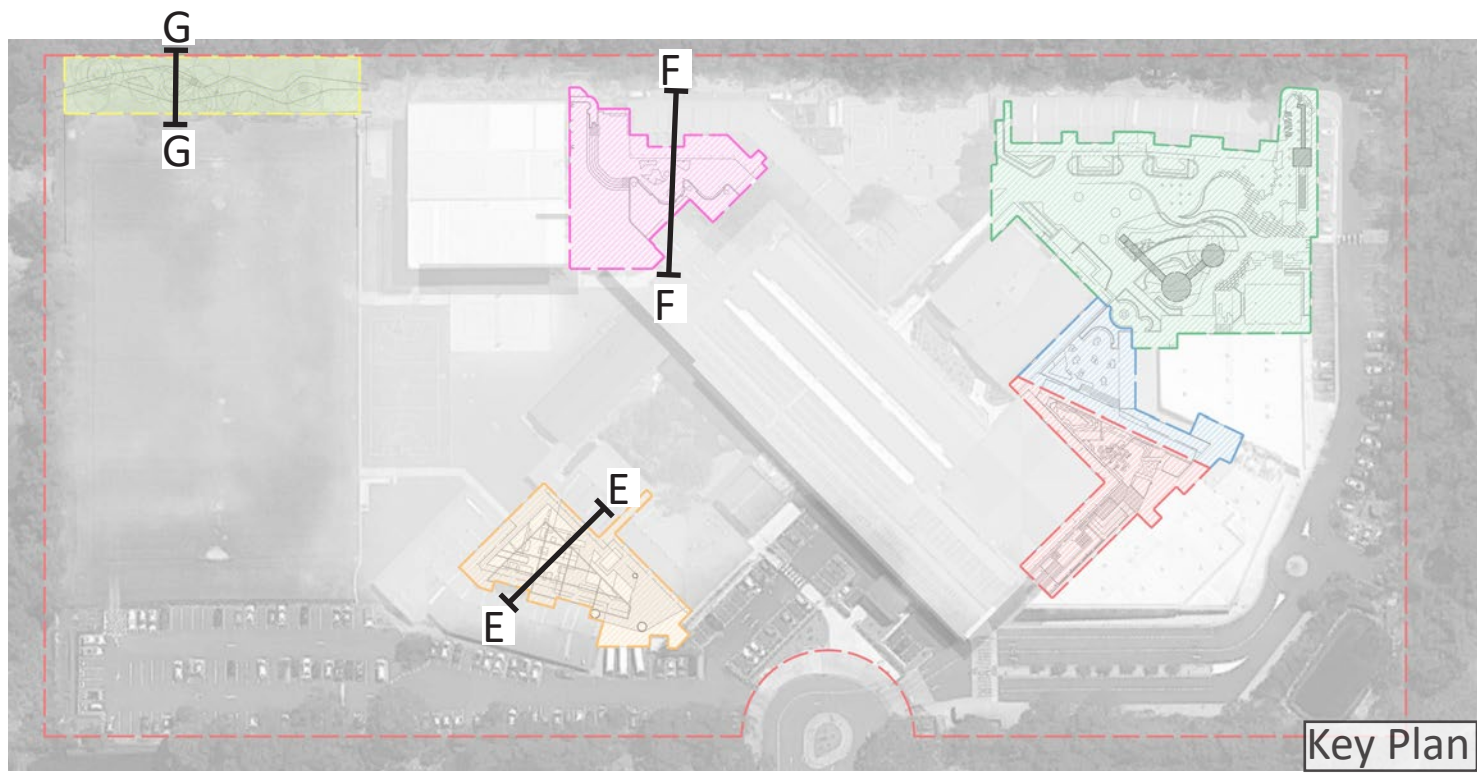

THIS PLAN IS TO BE READ IN CONJUNCTION WITH THE CONDITIONS OF DEVELOPMENT CONSENT
DA2019/0768



Section GG // Tree Walk // Scale 1:40

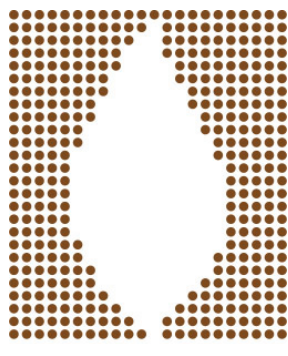

**BABBINGTON
LANDSCAPES**
M: 0410 150 109
E: david@babbingtonlandscapes.com.au
2/72 Wanganella St, Balgowlah, NSW, 2093
W: babbingtonlandscapes.com.au

Drawing Title:
Landscape Sections:
Sheet 3
Drawing Number: LDA-303

Architect:
L1 346-348 Kent St,
Sydney, NSW, 2000
P: 02 9299 0401
wmkarchitecture.com



Client:
NORTHERN BEACHES
CHRISTIAN SCHOOL

As Shown
@ A1

Project: **NBCS SITE UTILISATION PROJECT**
1 ECHUNGA RD, TERRY HILLS NSW

Date:
21.12.18

Job No.
171130

North:

For DEVELOPMENT APPLICATION				
Rev	Date	Description	Drawn	Checked
A	21.12.18	For DA	CL	DB

NORTHERN BEACHES CHRISTIAN SCHOOL
SITE UTILISATION



Legend

- Site Boundary
- Off-Formed Concrete Retaining Wall
- Natural Stone Paving in Varying Finishes and Orientation
- Irregular Raised Mesh Display Seats
- Painted Groundplane for Imaginative Play
- Coloured Rubber Softfall
- Slide
- Rock-Climbing Handles on Angled Softfall
- Timber Capped Off-formed Concrete Seating
- Concrete Path
- Softfall Mound Indicative Layout
- Interactive Light 'Mushrooms' Specified by Play By Design Indicative Layout
- 'Vertical Forest' Specified by Play By Design Indicative Layout
- Interactive 'Light Threshold' Specified by Play By Design Indicative Layout
- Connected Communication Tubes
- Garden Bed
- Interactive/Distinct Ground plane or texture
- Interactive Wall / Notice board
- Gabion Basket with Planting Seating
- Glass Balustrade + Associated TGS1 to AS Standards
- Proposed Level
- Top Of Wall Level

THIS PLAN IS TO BE READ IN CONJUNCTION WITH THE CONDITIONS OF DEVELOPMENT CONSENT DA2019/0768

BABBINGTON LANDSCAPES
M: 0410 150 109
E: david@babbingtonlandscapes.com.au
2/72 Wanganella St, Balgowlah, NSW, 2093
W: babbingtonlandscapes.com.au

Drawing Title:
Detail Plan:
Infant School Materials + Finishes
Drawing Number: LDA-401

Architect:
L1 346-348 Kent St,
Sydney, NSW, 2000
P: 02 9299 0401
wmkarchitecture.com



Client:
NORTHERN BEACHES
CHRISTIAN SCHOOL

1:100 @ A1
1:200@ A3
Project: **NBCS SITE UTILISATION PROJECT**
1 ECHUNGA RD, TERRY HILLS NSW

Date:
21.12.18



Job No.
171130



For DEVELOPMENT APPLICATION				
Rev	Date	Description	Drawn	Checked
A	21.12.18	For DA	CL	DB

NORTHERN BEACHES CHRISTIAN SCHOOL

SITE UTILISATION

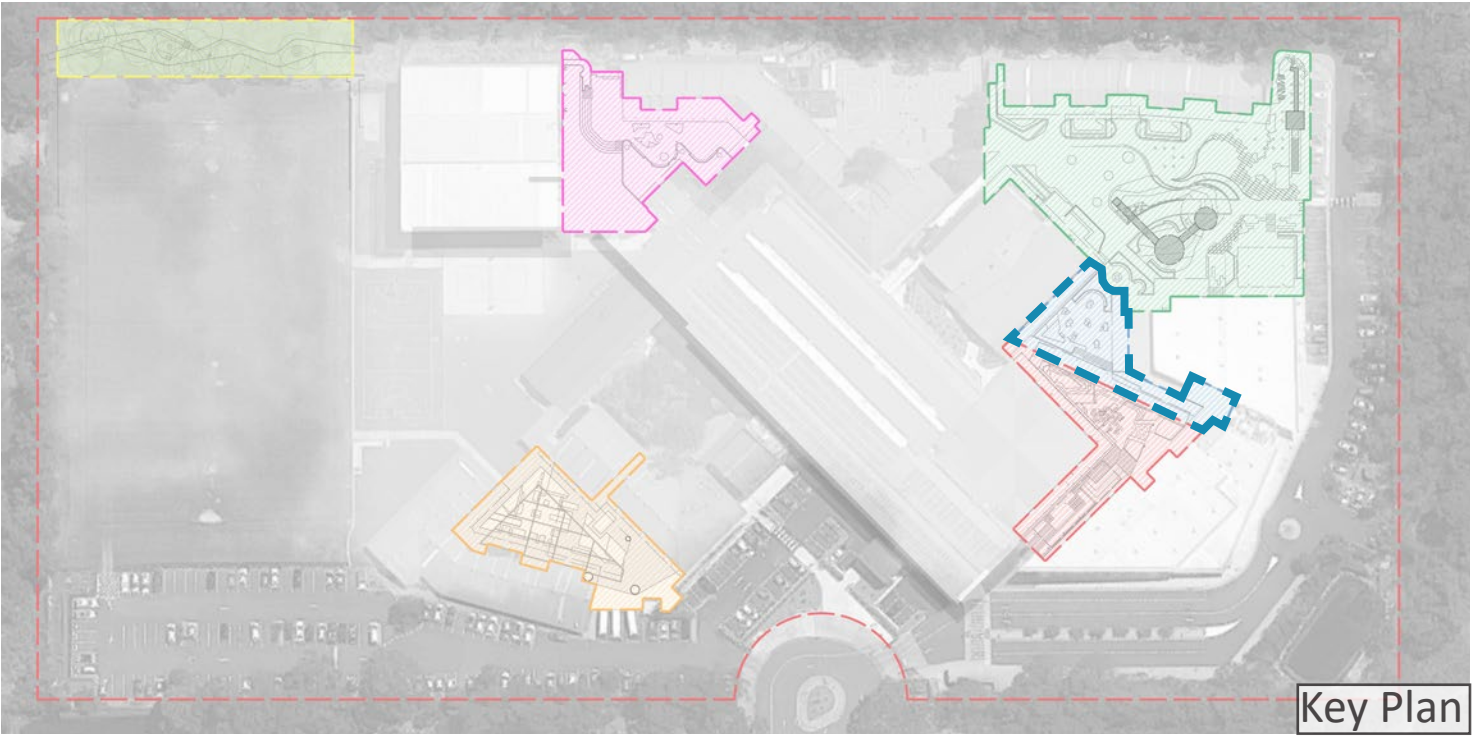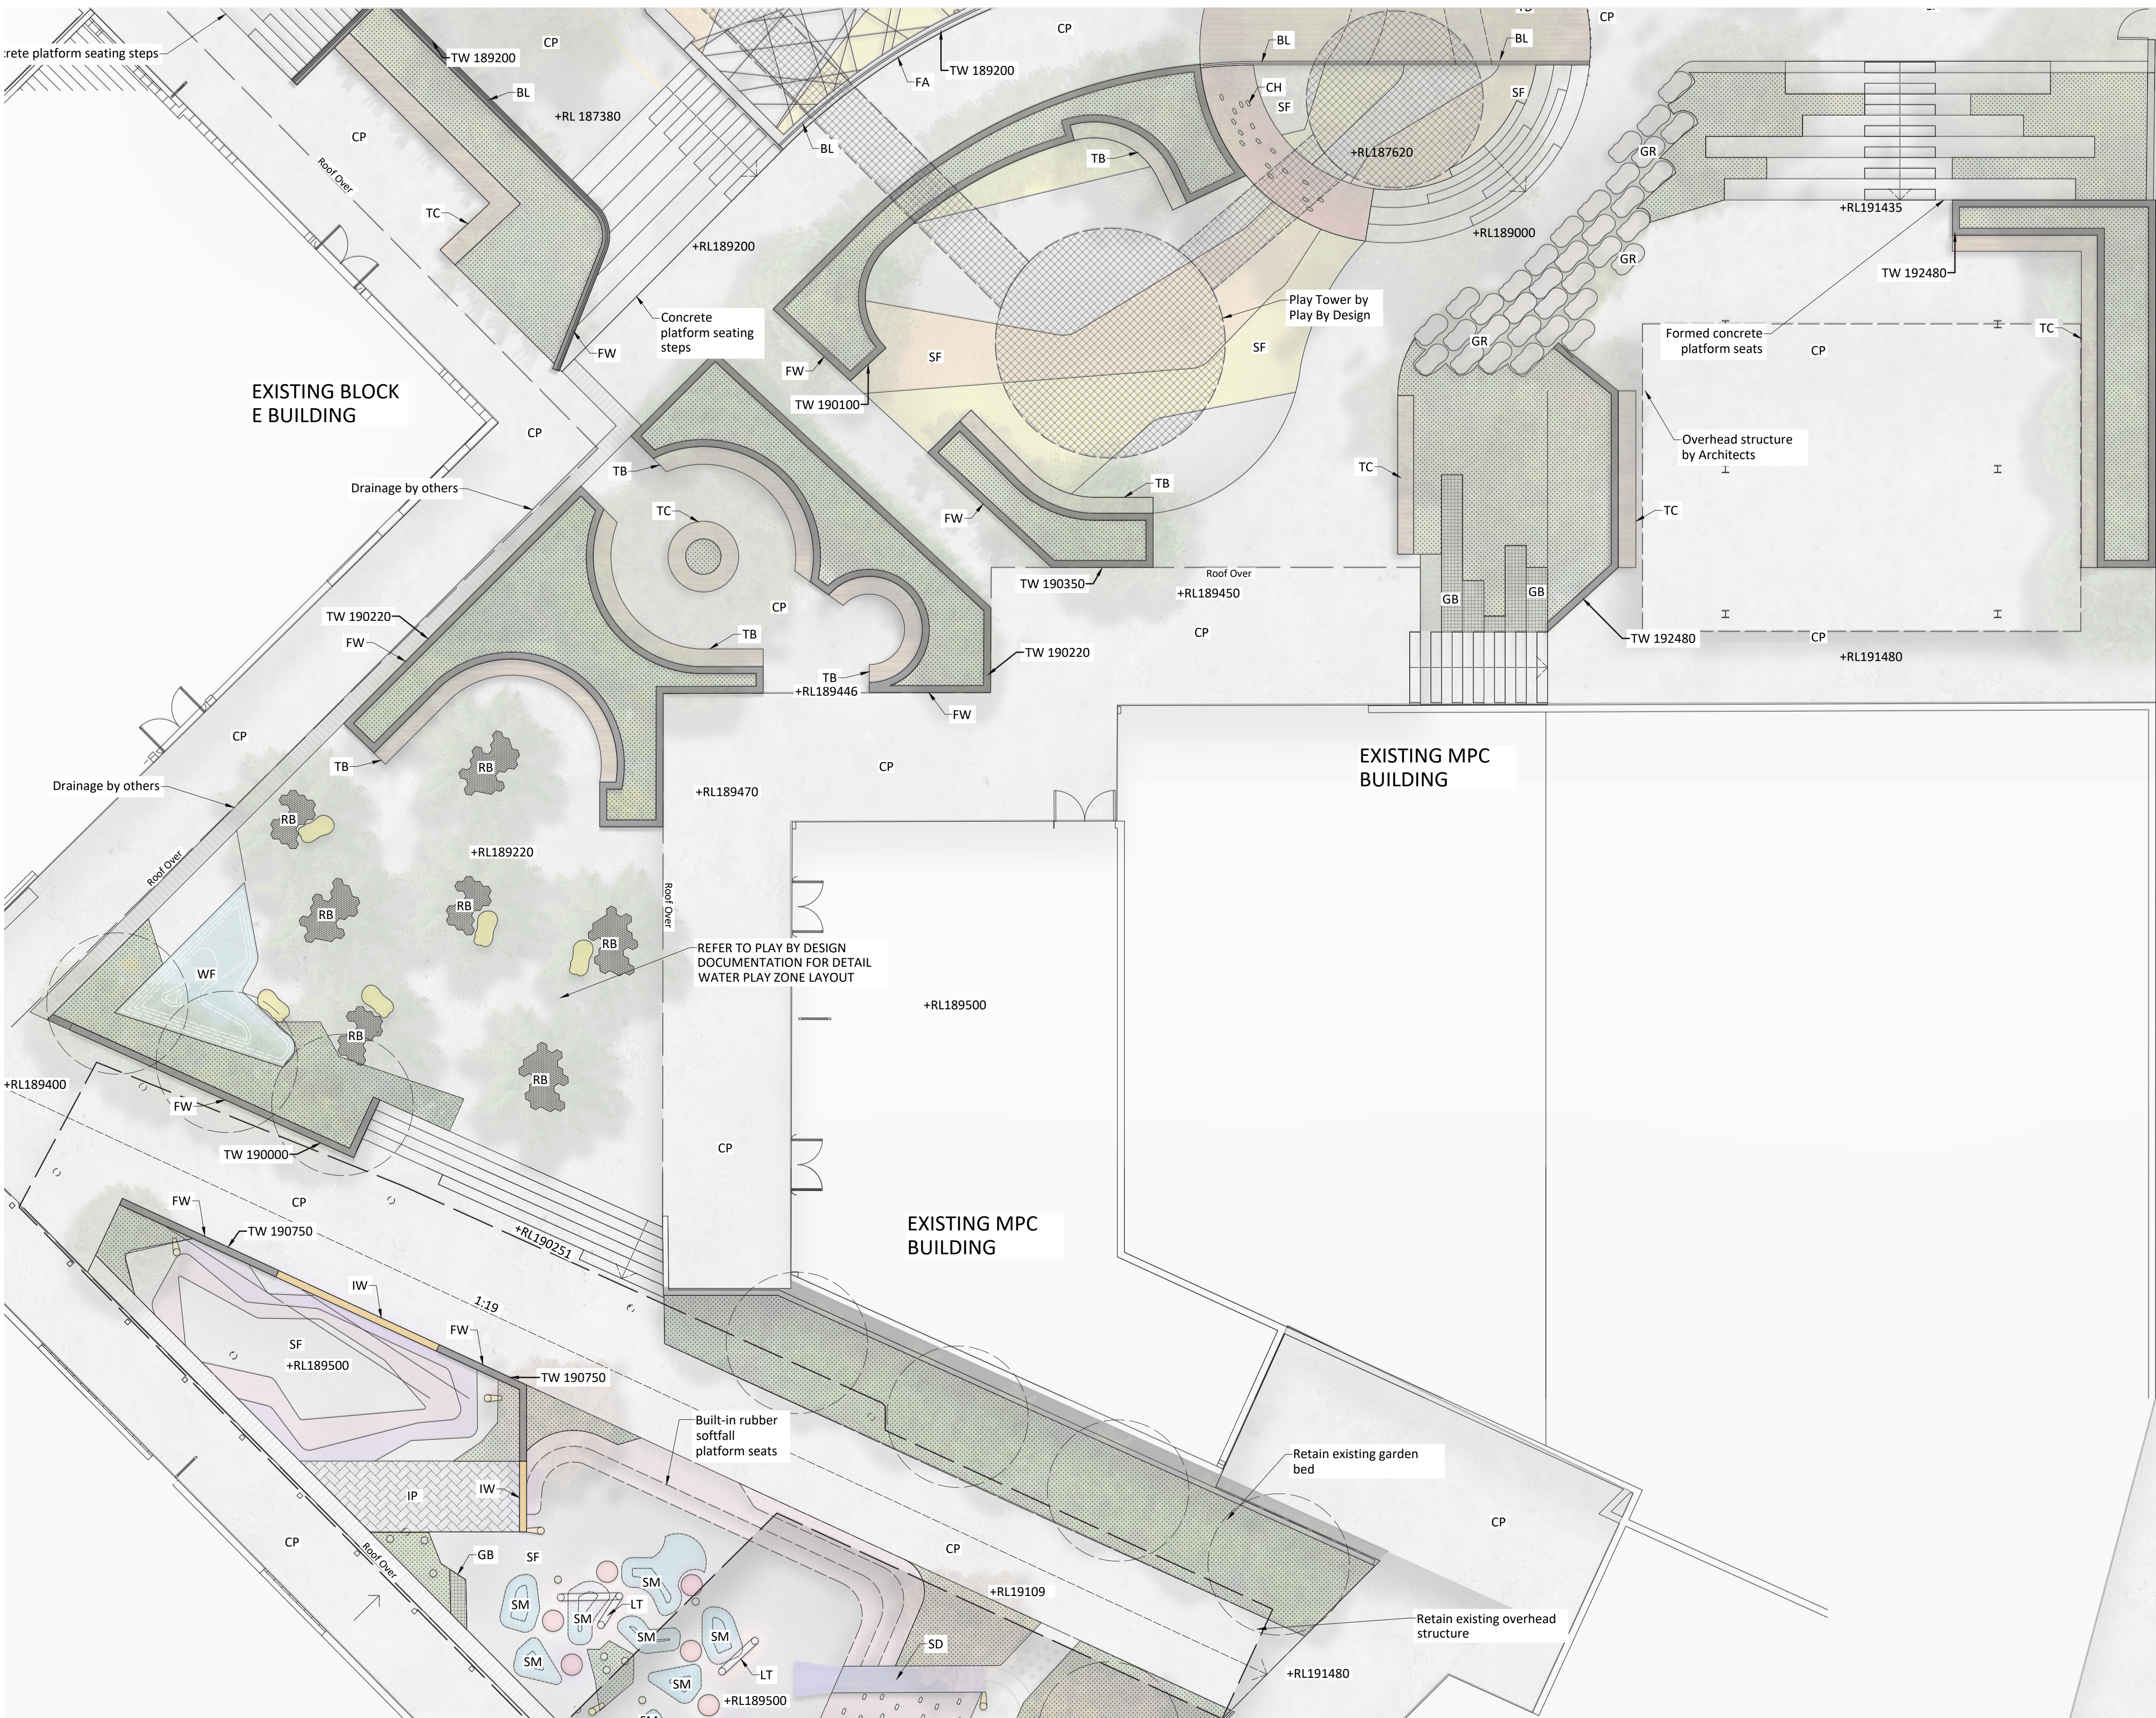

Legend


- | | |
|---|---|
|  | Site Boundary |
|  | Off-Formed Concrete Retaining Wall |
|  | Contoured Drainable Water Feature |
|  | Resin-Bound Gravel Tree Pit |
|  | Large Sandstone Blocks / Informal Seats Indicative Layout |
|  | Concrete Path |
|  | Floating Timber Bench |
|  | Timber Capped Off-formed Concrete Seating |
|  | Garden Bed |
|  | Proposed Level |
|  | Top Of Wall Level |



**northern
beaches
council**

**THIS PLAN IS TO BE READ IN
CONJUNCTION WITH
THE CONDITIONS OF DEVELOPMENT
CONSENT**

DA2019/0768

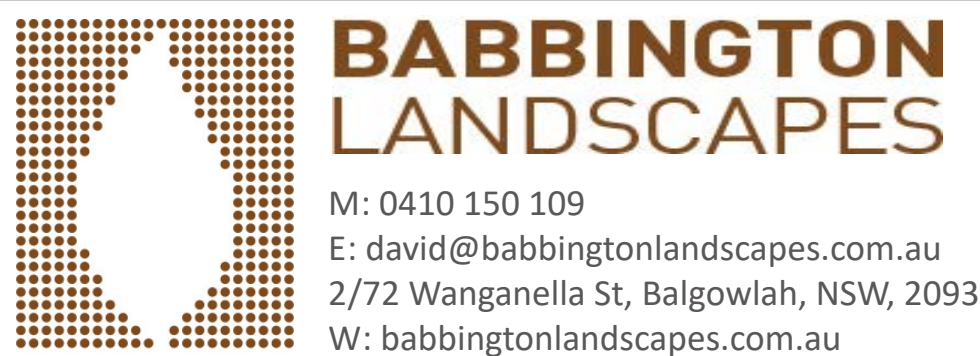

Drawing Title:
Detail Plan:
Water Play Material + Finishes
Drawing Number: LDA-402

Architect:
L1 346-348 Kent St,
Sydney, NSW, 2000
P: 02 9299 0401
wmkarchitecture.com



Client:
NORTHERN BEACHES
CHRISTIAN SCHOOL

1:100 @ A1
1:200 @ A3

Date:
21.12.18

Job No.
171130





For DEVELOPMENT APPLICATION

Rev	Date	Description	Drawn	Checked
A	21.12.18	For DA	CL	DB

Project:	NBCS SITE UTILISATION PROJECT 1 ECHUNGA RD, TERRY HILLS NSW
----------	---

NORTHERN BEACHES CHRISTIAN SCHOOL

SITE UTILISATION

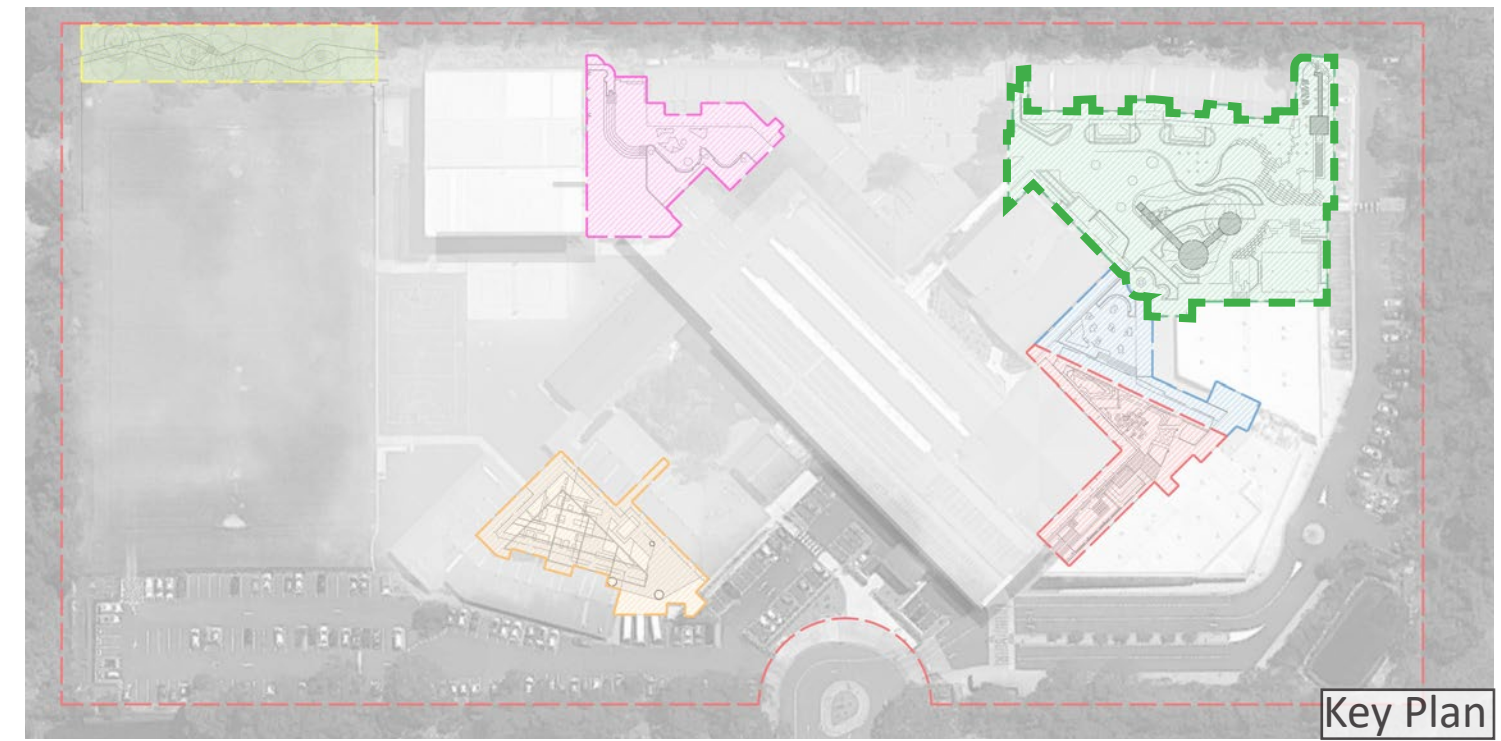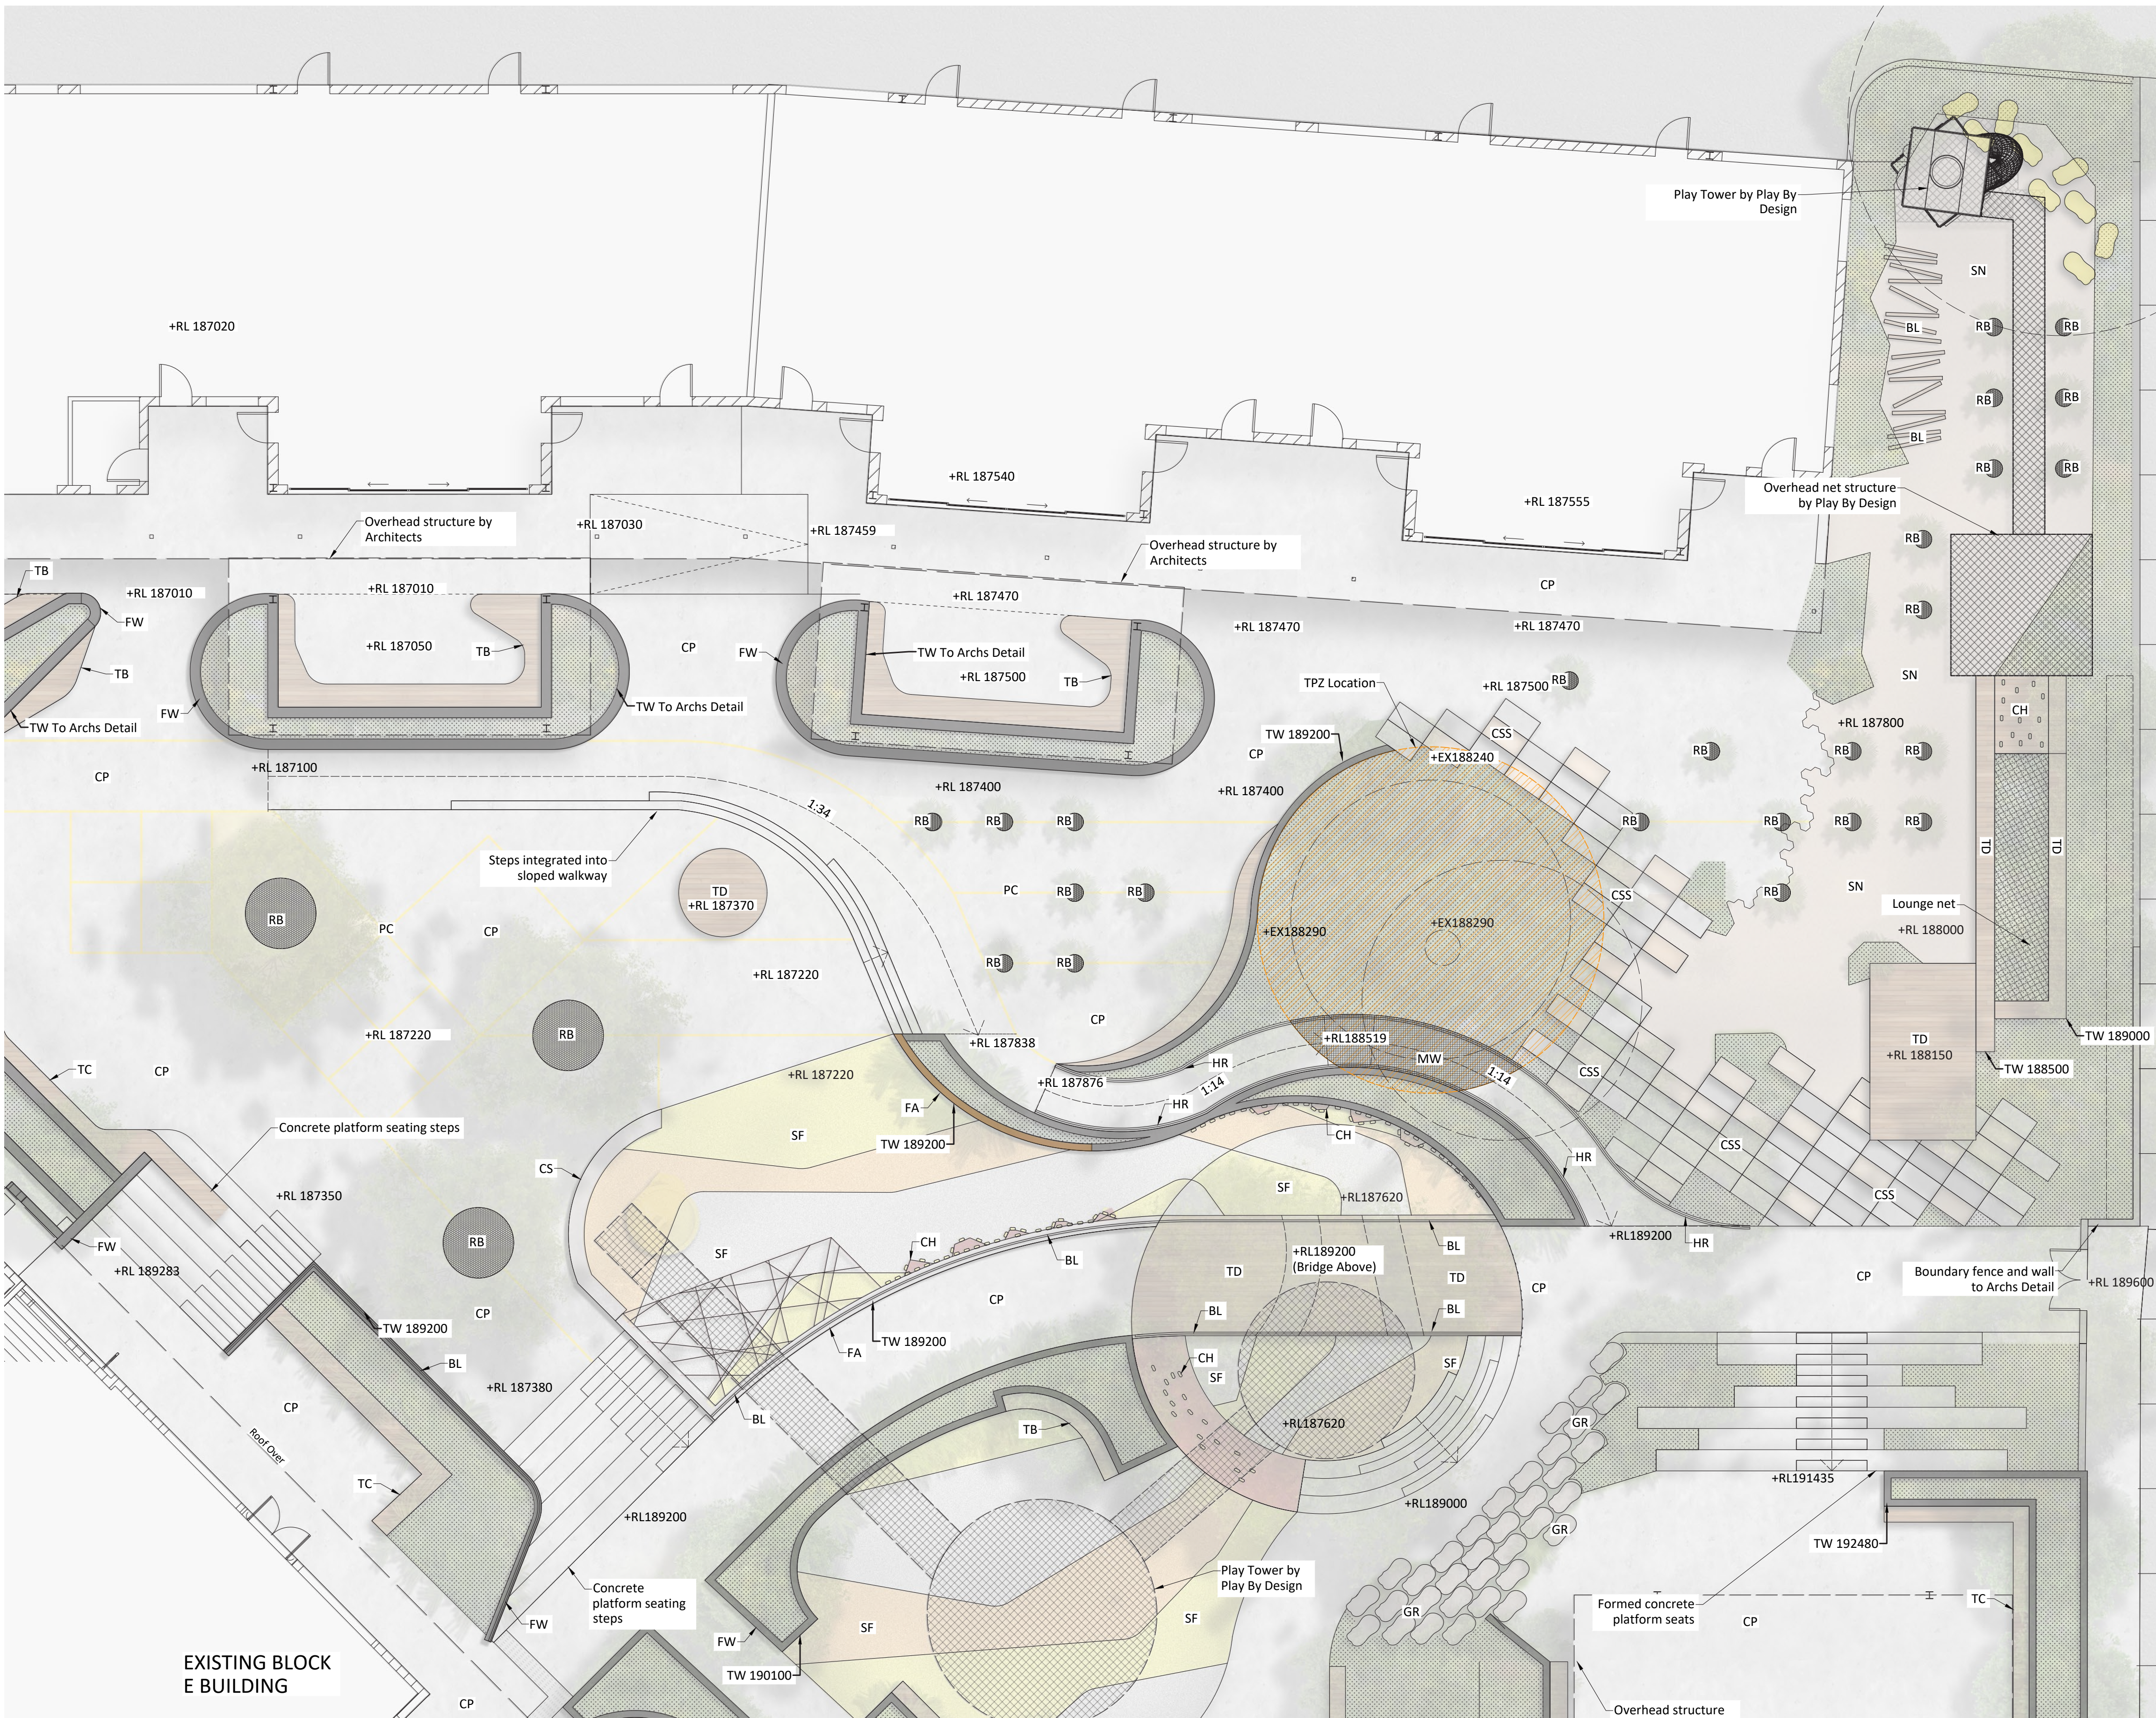


Legend

- | Site Boundary | | | |
|---------------|---|--|-----------------------|
| | Off-Formed Concrete Retaining Wall | | Mesh Walkway Over TPZ |
| | Off-Formed Concrete Retaining Wall With Art Decal | | Proposed Level |
| | Adventure Play Play Equipment Specified by Play By Design | | Top Of Wall Level |
| | Balustrade + Associated TGSi to AS Standards | | |
| | Handrail + Associated TGSi to AS Standards | | |
| | Resin-Bound Gravel Tree Pit | | |
| | Sandstone Blocks/ Informal Seats / Adventure Play Indicative Layout | | |
| | Granite Rocks/Boulders Indicative Layout | | |
| | Mix of Formed Concrete and Sawn Sandstone Blocks 'Amphitheater' | | |
| | Concrete Path | | |
| | Floating Timber Bench | | |
| | Timber Capped Off-formed Concrete Seating | | |
| | Gabion Basket with Planting Seating | | |
| | Off-formed Concrete Seating/Wall | | |
| | Coloured Rubber Softfall | | |
| | Rock-Climbing Wall / Rock Climbing Handles | | |
| | Painted Ground Lines | | |
| | Timber Decking | | |
| | Balance Logs | | |
| | Deco Granite or Soft Fall in Natural Tones | | |
| | Garden Bed | | |



**THIS PLAN IS TO BE READ IN
CONJUNCTION WITH
THE CONDITIONS OF DEVELOPMENT
CONSENT**

DA2019/0768

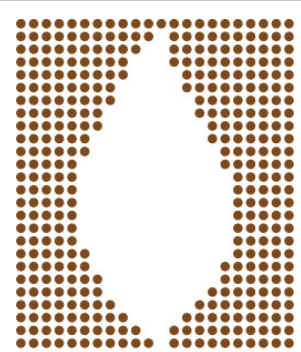

BABBINGTON
LANDSCAPES

M: 0410 150 109
E: david@babbingtonlandscapes.com.au
2/72 Wanganella St, Balgowlah, NSW, 2093
W: babbingtonlandscapes.com.au

Drawing Title:
Detail Plan:
Primary School Materials + Finishes
Drawing Number: LDA-403

Architect:
L1 346-348 Kent St,
Sydney, NSW, 2000
P: 02 9299 0401
wmkarchitecture.com



Client:
NORTHERN BEACHES
CHRISTIAN SCHOOL

1:100 @ A1
1:200 @ A3

Project: **NBCS SITE UTILISATION PROJECT**
1 ECHUNGA RD, TERRY HILLS NSW

Date:
21.12.18

Job No.
171130

North:

For DEVELOPMENT APPLICATION

Rev	Date	Description	Drawn	Checked
A	21.12.18	For DA	CL	DB


NORTHERN BEACHES CHRISTIAN SCHOOL

SITE UTILISATION



Legend

- | | |
|---|---|
|  | Site Boundary |
|  | Off-Formed Concrete Retaining Wall |
|  | Off-Formed Concrete Retaining Wall With Art Decal |
|  | Concrete Path |
|  | Floating Timber Bench |
|  | Timber Decking Platform Seating Steps |
|  | Ground Art Decal |
|  | Raised Concrete Plinth |
|  | Green Wall |
|  | Tensile Steel Wire System to Structure Above |
|  | Garden Bed |
|  | Proposed Level |
|  | Top Of Wall Level |

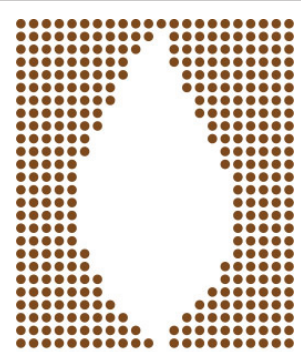

BABBINGTON
LANDSCAPES

M: 0410 150 109
E: david@babbingtonlandscapes.com.au
2/72 Wanganella St, Balgowlah, NSW, 2093
W: babbingtonlandscapes.com.au

Drawing Title:
Detail Plan:
Art Play Materials + Finishes
Drawing Number: LDA-404

Architect:
L1 346-348 Kent St,
Sydney, NSW, 2000
P: 02 9299 0401
wmkarchitecture.com



Client:
NORTHERN BEACHES
CHRISTIAN SCHOOL

1:100 @ A1
1:200@ A3

Project: **NBCS SITE UTILISATION PROJECT**
1 ECHUNGA RD, TERRY HILLS NSW

Date:
21.12.18

Job No.
171130



North:



For DEVELOPMENT APPLICATION

Rev	Date	Description	Drawn	Checked
A	21.12.18	For DA	CL	DB

NORTHERN BEACHES CHRISTIAN SCHOOL
SITE UTILISATION

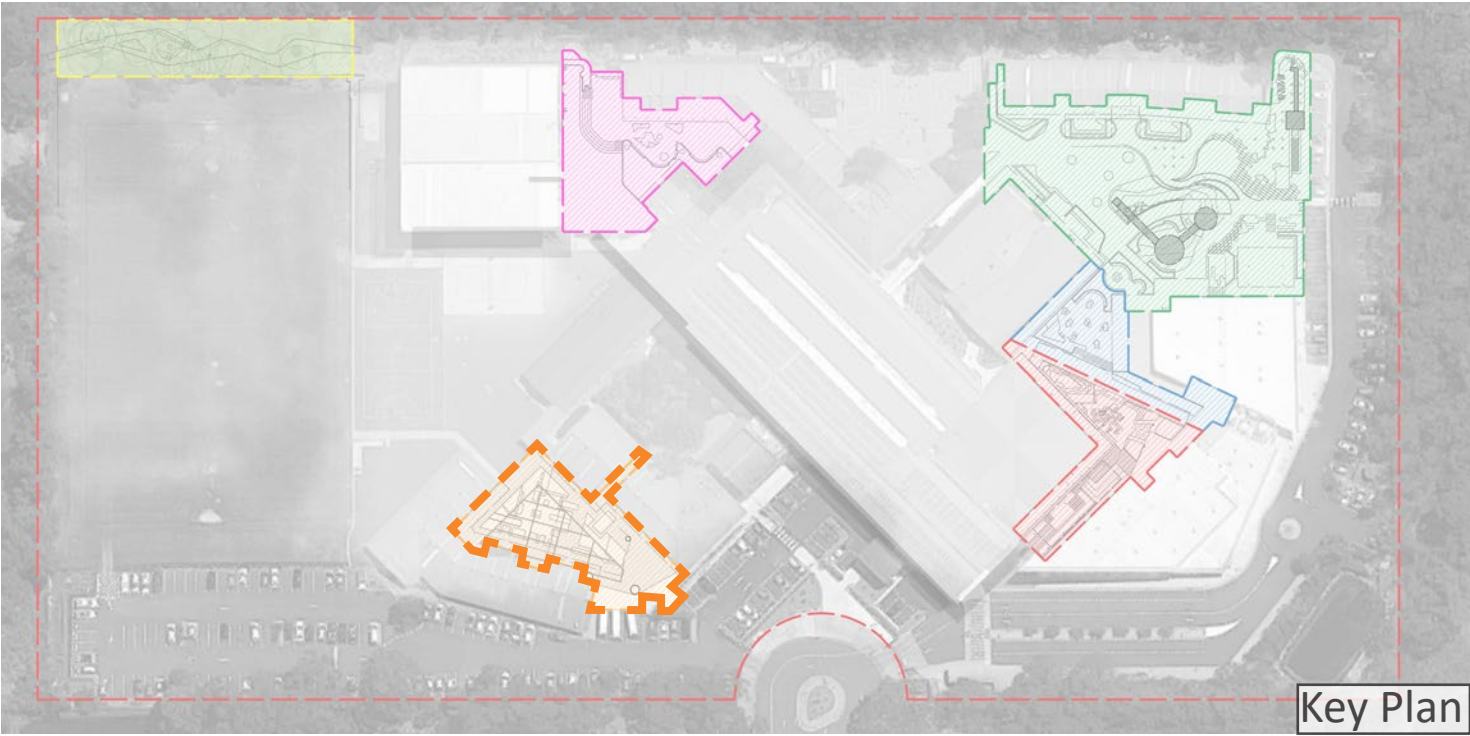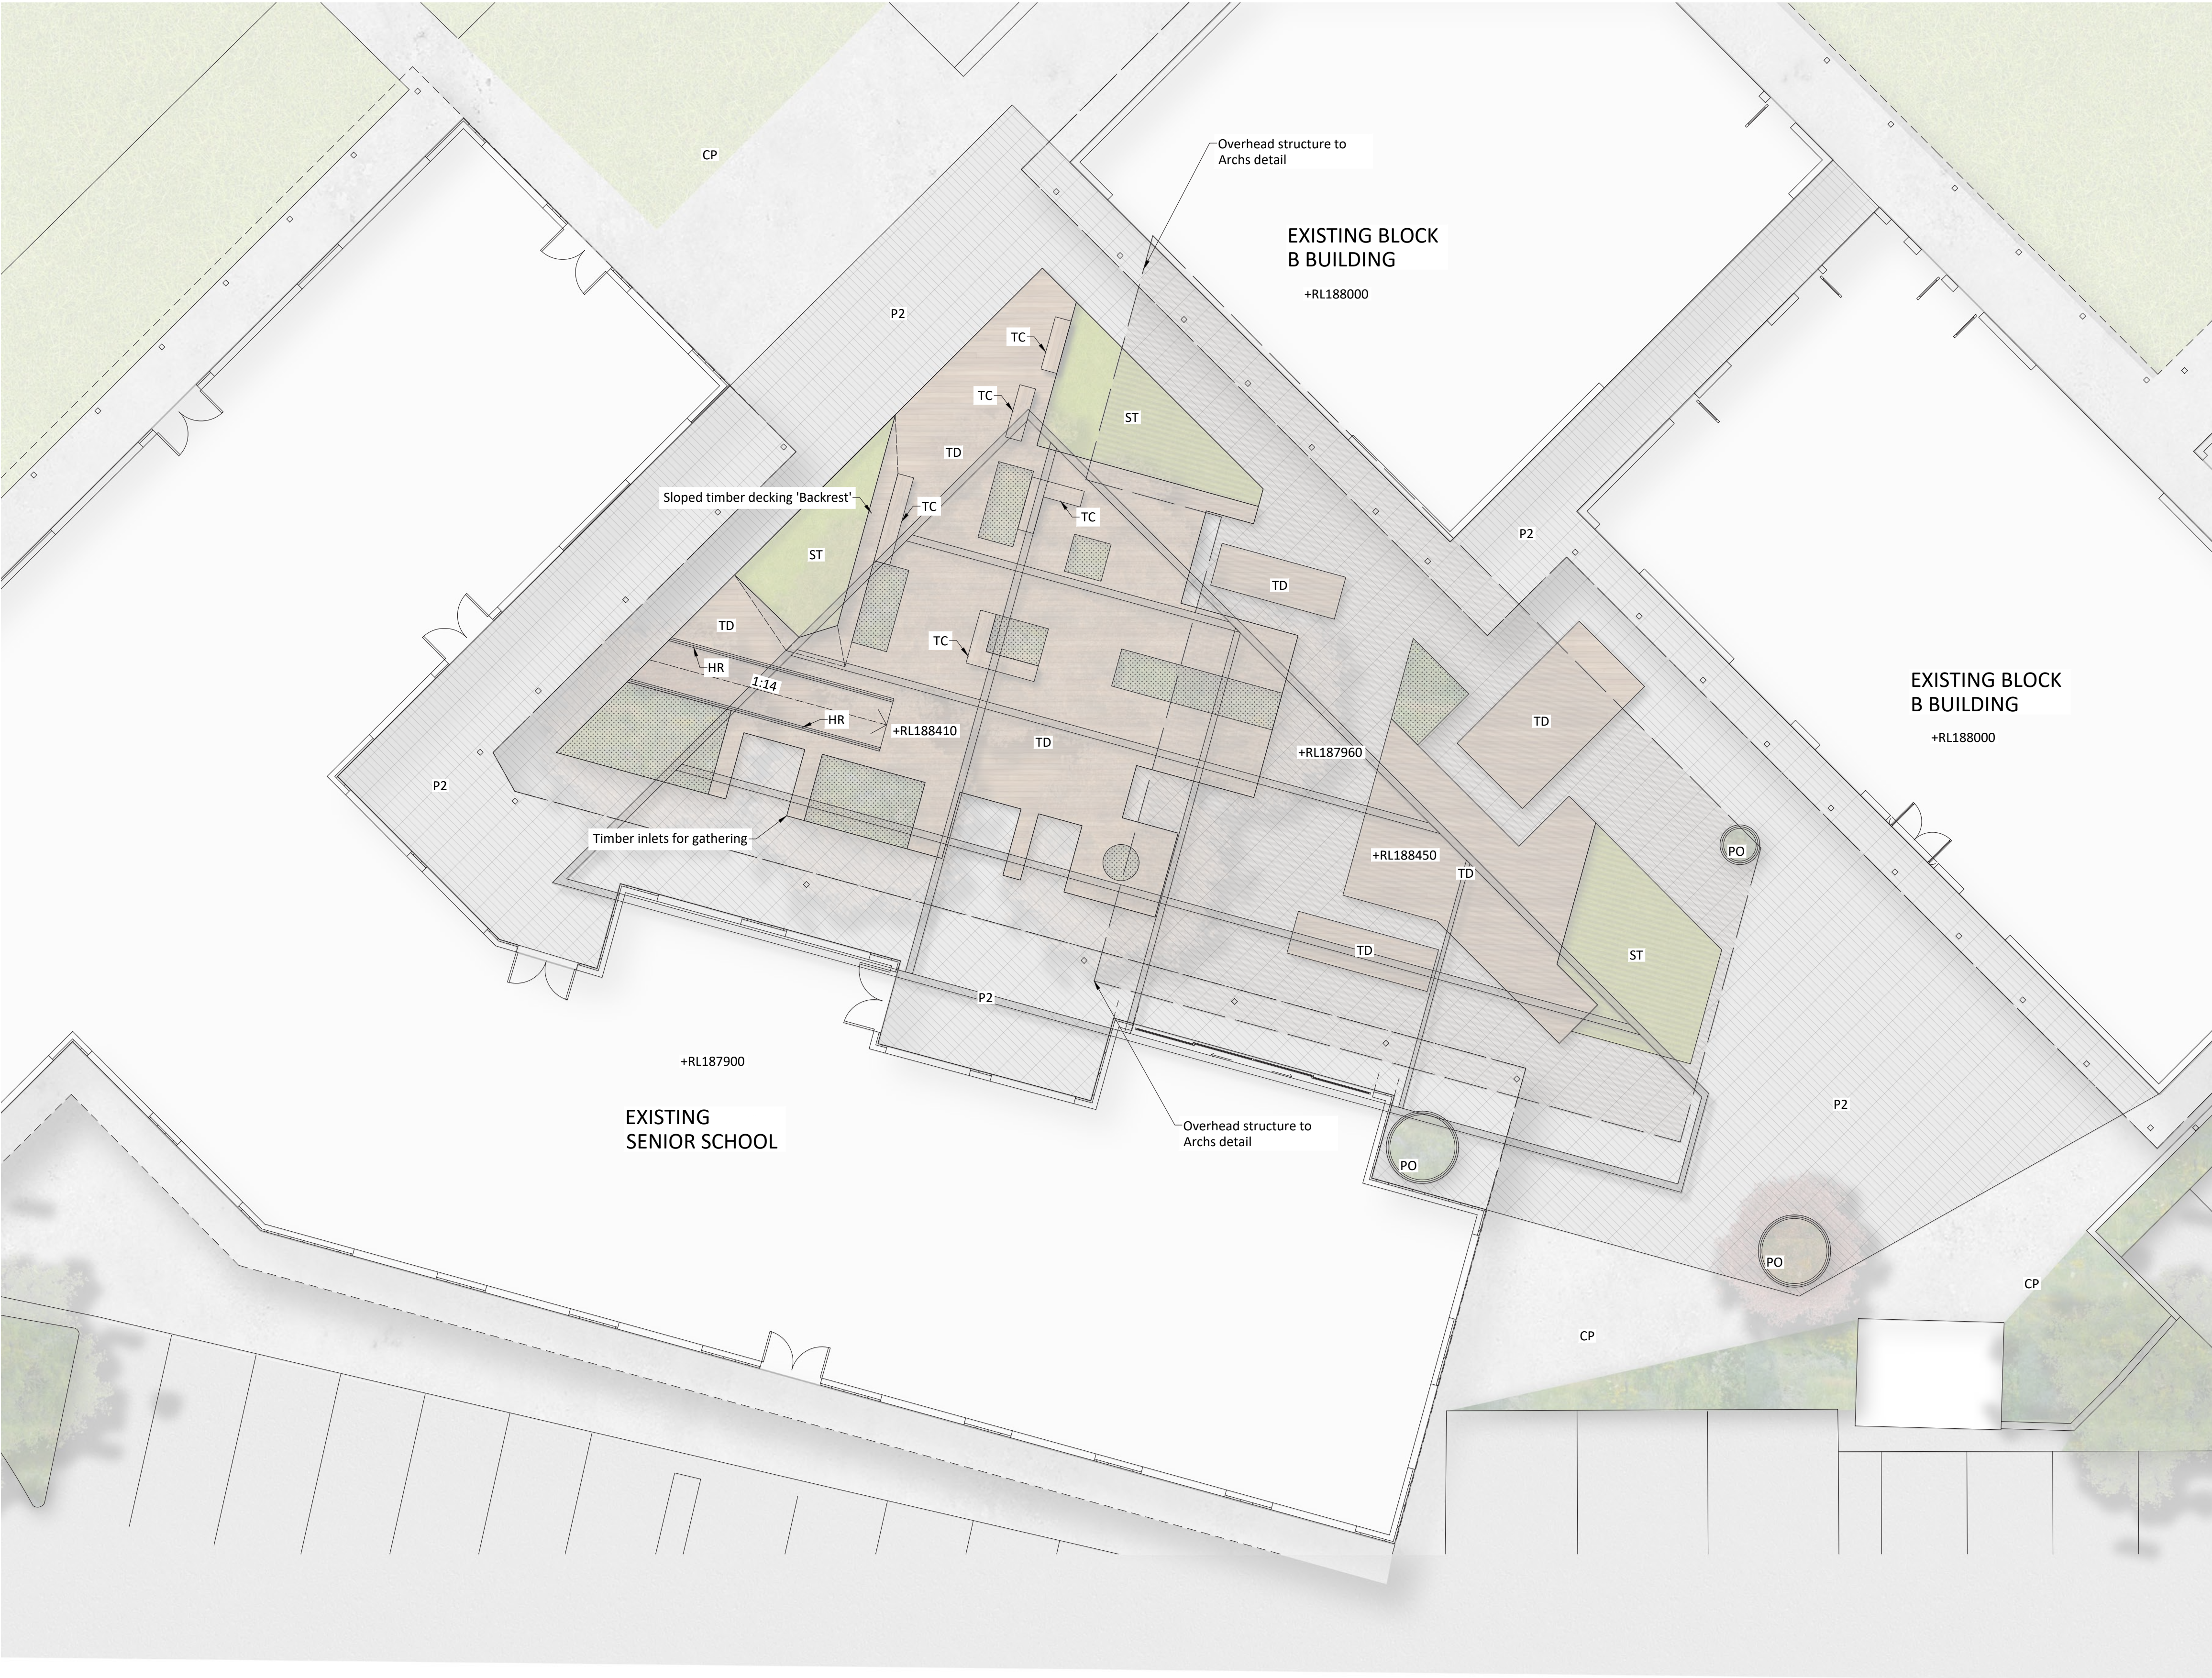


Legend	
	Site Boundary
	Concrete Path
	Natural Stone Paving in Light Colour Stack-Bond Pattern
	Raised Timber Decking Platform
	Timber Capped Off-formed Concrete Seating
	Synthetic Turf
	Handrail + Associated TGS to AS Standards
	Feature Pots Indicative Location
	Garden Bed
	Proposed Level

 northern beaches council

THIS PLAN IS TO BE READ IN CONJUNCTION WITH THE CONDITIONS OF DEVELOPMENT CONSENT

DA2019/0768

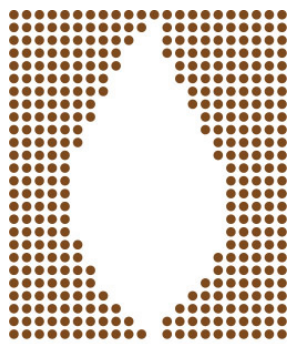

**BABBINGTON
LANDSCAPES**

M: 0410 150 109
E: david@babbingtonlandscapes.com.au
2/72 Wanganella St, Balgowlah, NSW, 2093
W: babbingtonlandscapes.com.au

Drawing Title:
Detail Plan:
Higschool Materials + Finishes
Drawing Number: LDA-405

Architect:

L1 346-348 Kent St,
Sydney, NSW, 2000
P: 02 9299 0401
wmkarchitecture.com



Client:
NORTHERN BEACHES
CHRISTIAN SCHOOL

1:100 @ A1
1:200@ A3

Project: **NBCS SITE UTILISATION PROJECT**
1 ECHUNGA RD, TERRY HILLS NSW

Date:
21.12.18


Job No.
171130

North:



For DEVELOPMENT APPLICATION				
Rev	Date	Description	Drawn	Checked
A	21.12.18	For DA	CL	DB

NORTHERN BEACHES CHRISTIAN SCHOOL
SITE UTILISATION

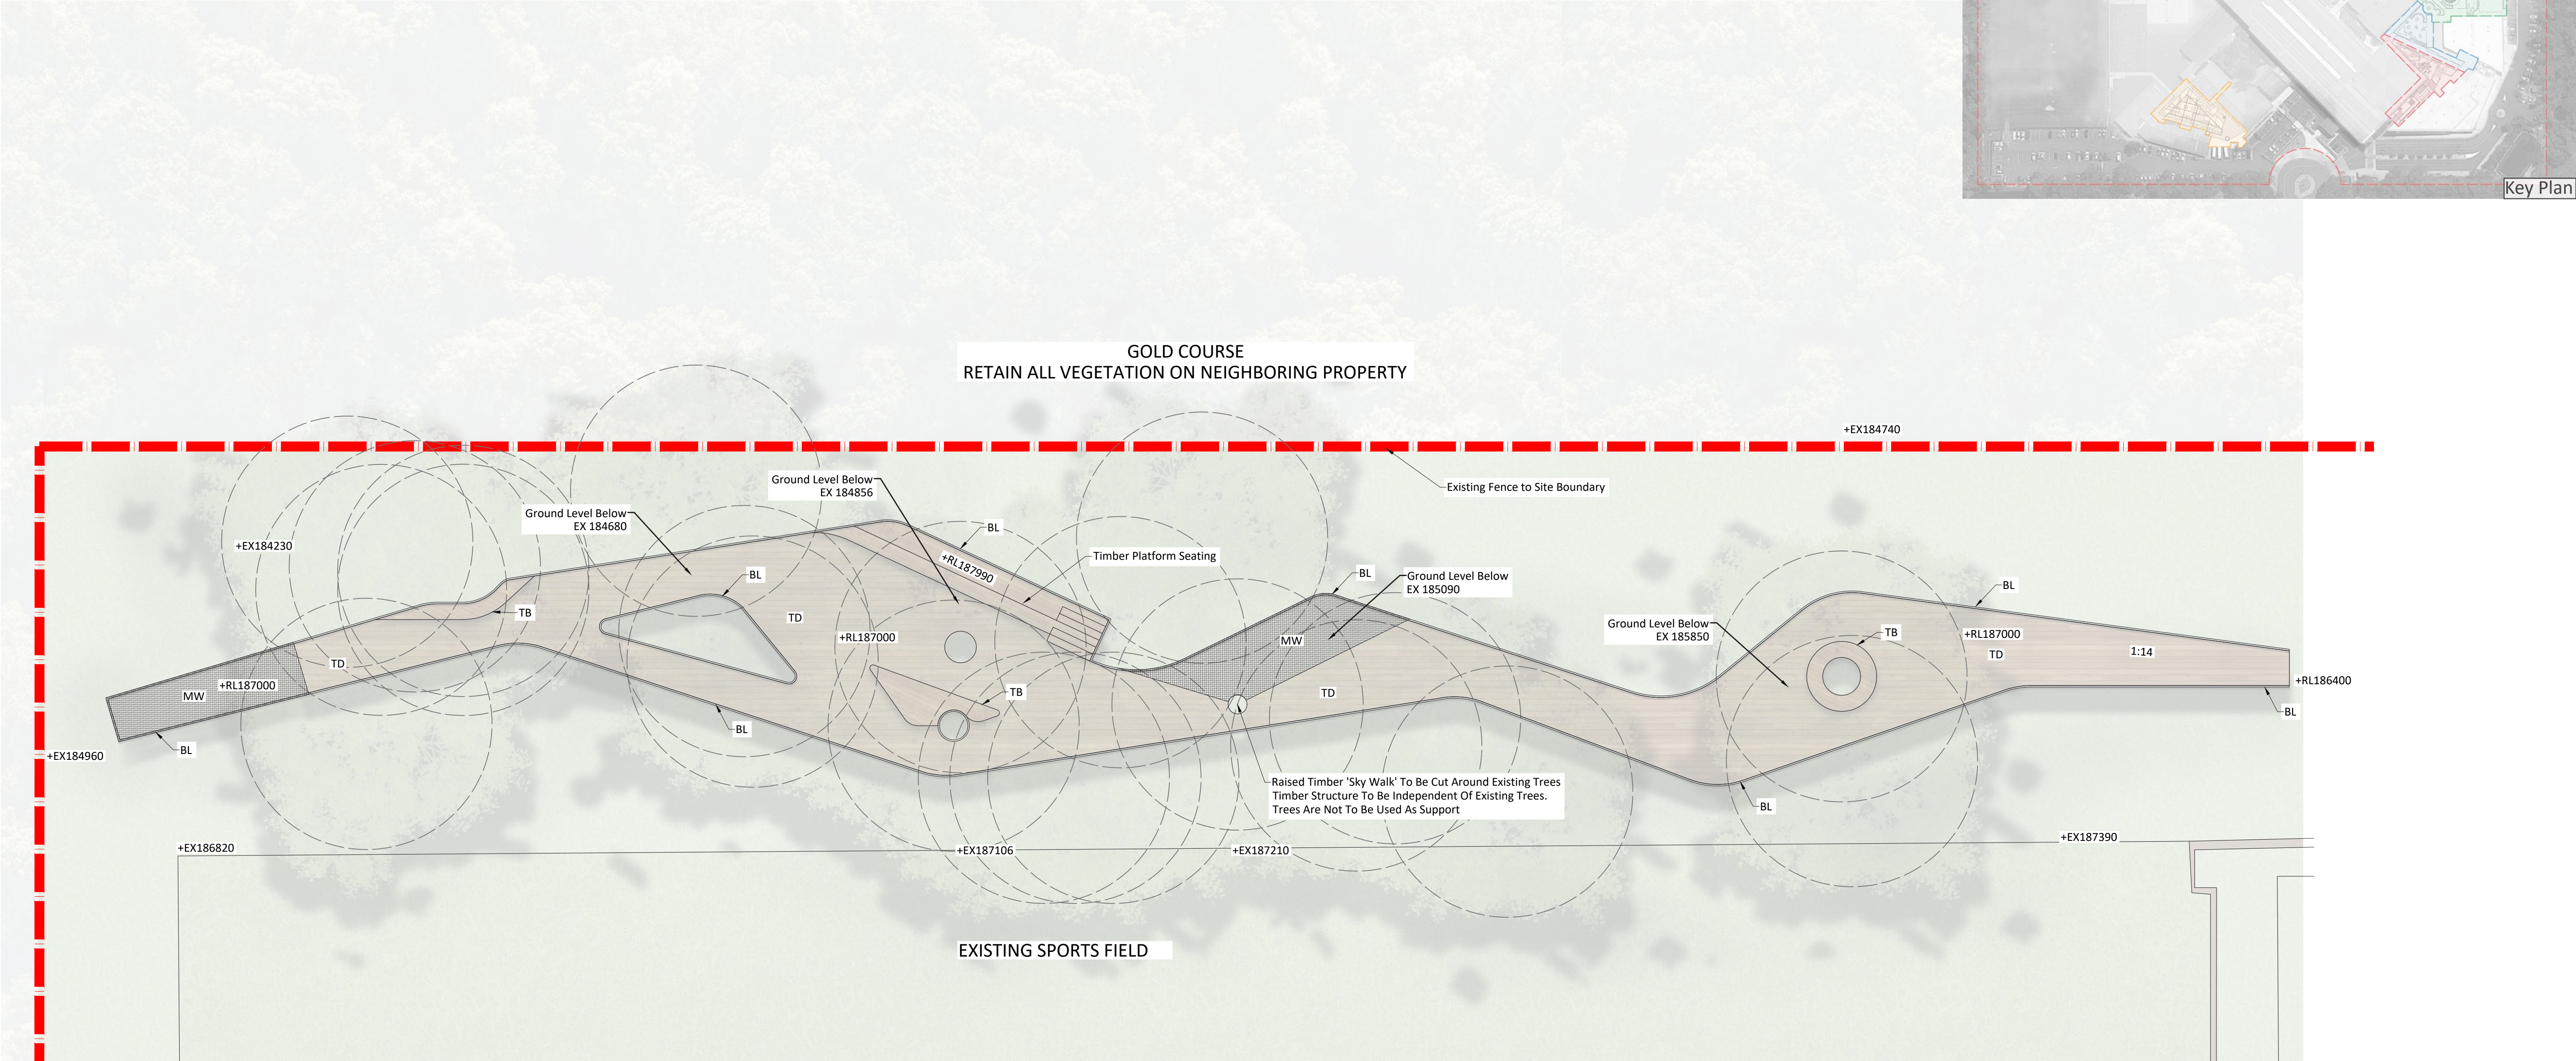

Legend

- Site Boundary
- TD: Raised Timber Decking Platform
- HR: Handrail + Associated TGS to A5 Standards
- TB: Floating Timber Bench
- MW: Mesh Walkway
- RL187000: Proposed Level

THIS PLAN IS TO BE READ IN CONJUNCTION WITH THE CONDITIONS OF DEVELOPMENT CONSENT
DA2019/0768

BABBINGTON LANDSCAPES
M: 0410 150 109
E: david@babbingtonlandscapes.com.au
2/72 Wanganella St, Balgowlah, NSW, 2093
W: babbingtonlandscapes.com.au

Drawing Title:
Detail Plan:
Tree Walk Materials + Finishes
Drawing Number: LDA-406

Architect:
L1 346-348 Kent St,
Sydney, NSW, 2000
P: 02 9299 0401
wmkarchitecture.com



Client:
NORTHERN BEACHES
CHRISTIAN SCHOOL

1:100 @ A1
1:200@ A3
Project: **NBCS SITE UTILISATION PROJECT**
1 ECHUNGA RD, TERRY HILLS NSW

Date:
21.12.18
Job No.
171130



For DEVELOPMENT APPLICATION				
Rev	Date	Description	Drawn	Checked
A	21.12.18	For DA	CL	DB