

No 89
LOT 74 D.P. 827690

DWELLING

LOT BOUNDARY 60.895m

RAIN

TOP OF

LEVEL

4100

4100

4100

4100

4100

4100

4100

4100

4100

4100

4100

4100

4100

4100

4100

4100

4100

4100

STUDIO

PAVING

LOT BOUNDARY 69.2m

LOT BOUNDARY

LOT BOUNDARY

LOT BOUNDARY

LOT BOUNDARY

LOT BOUNDARY

LOT BOUNDARY

LOT BOUNDARY

LOT BOUNDARY

LOT BOUNDARY

LOT BOUNDARY

LOT BOUNDARY

LOT BOUNDARY

DWELLING

No 93
LOT 1 D.P. 1212754

LOT BOUNDARY

LOT BOUNDARY

LOT BOUNDARY

LOT BOUNDARY

LOT BOUNDARY

LOT BOUNDARY

LAND

PAVING

LOT BOUNDARY 69.2m

LOT BOUNDARY

LOT BOUNDARY

LOT BOUNDARY

LOT BOUNDARY

LOT BOUNDARY

LOT BOUNDARY

LOT BOUNDARY

LOT BOUNDARY

LOT BOUNDARY

LOT BOUNDARY

LOT BOUNDARY

LOT BOUNDARY

DWELLING

LOT BOUNDARY

LOT BOUNDARY

LOT BOUNDARY

LOT BOUNDARY

LOT BOUNDARY

LOT BOUNDARY

LOT BOUNDARY

LOT BOUNDARY

LOT BOUNDARY

LOT BOUNDARY

LOT BOUNDARY

LOT BOUNDARY

LOT BOUNDARY

LOT BOUNDARY

LOT BOUNDARY

LOT BOUNDARY

LOT BOUNDARY

LOT BOUNDARY

DECK

DECK

Stephen Crosby & Assoc.
Pty. Ltd.

SCOTLAND ISLAND
PO Box 204 Church Pt. NSW 2105
M.0409 047 51 E. scrosby@internode.on.net

Job

**BUILDING
CERTIFICATE**

91 FLORENCE TCE.
SCOTLAND ISLAND
NSW Lot 73 DP 1045610

For J. MURRAY

Drawing

SITE PLAN







Scale 1:100 AT A2

Date JUNE 2020

Drawn S.C.

Drawing Number

2120 - BC 01

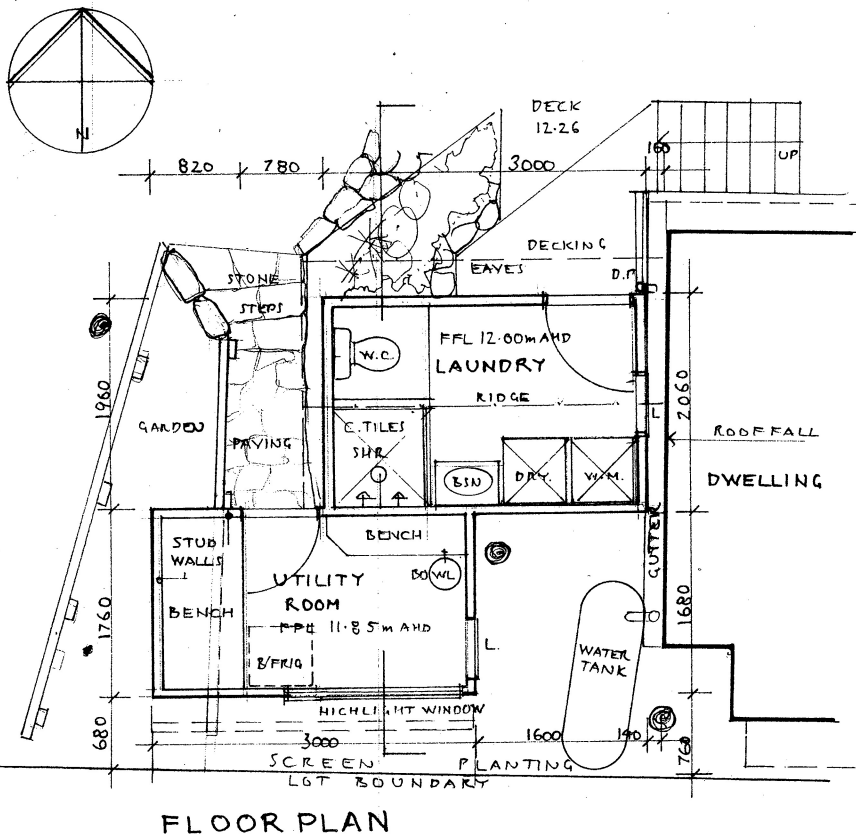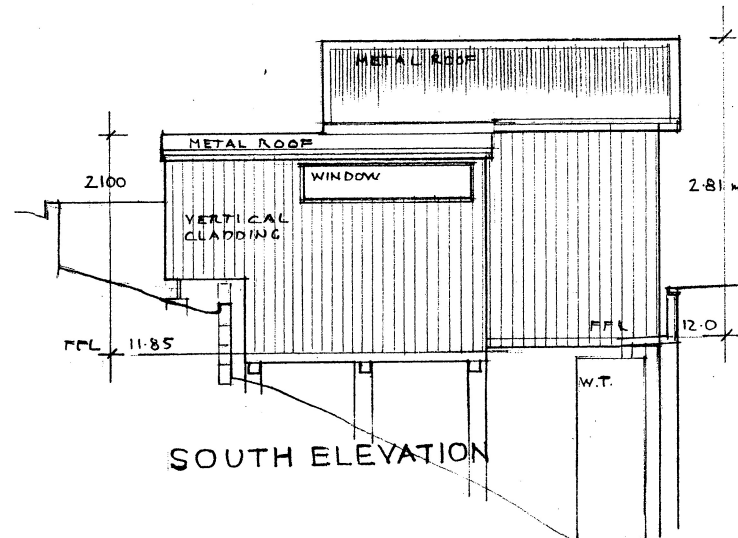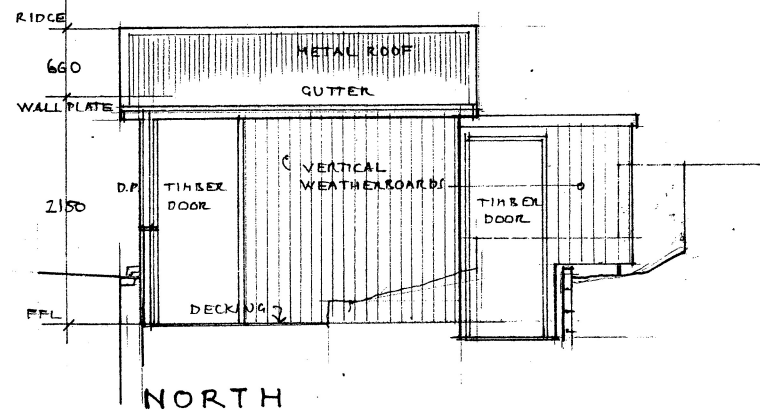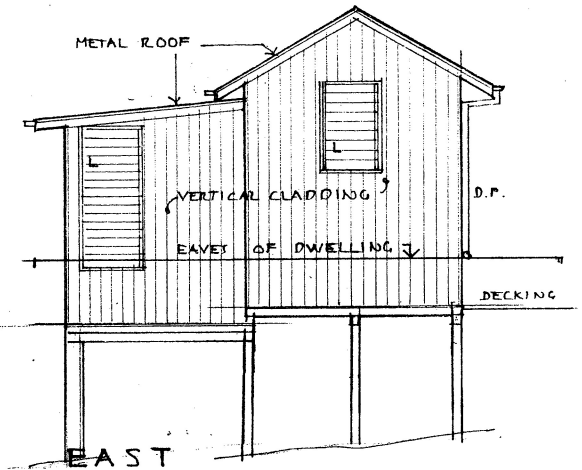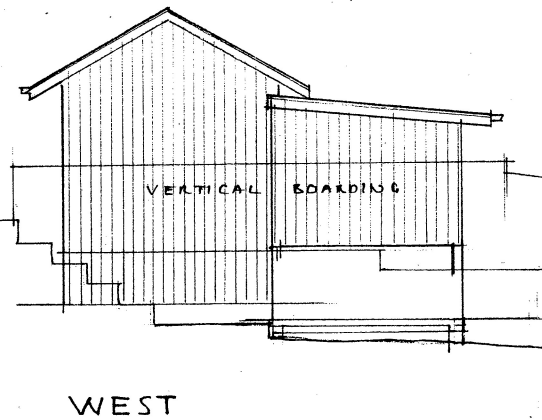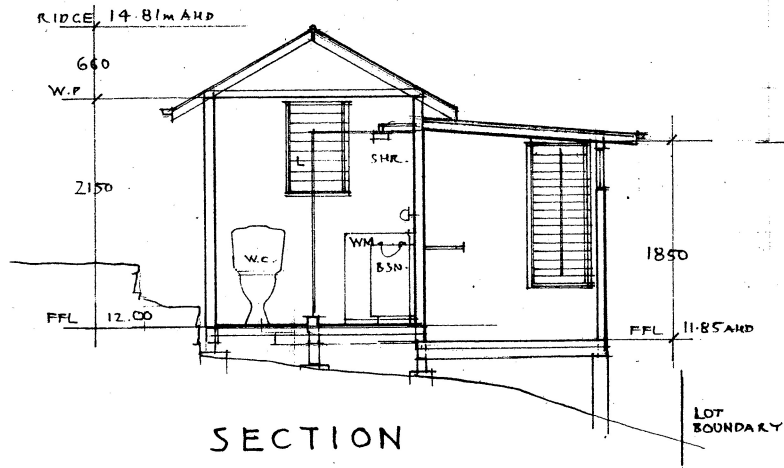

Revision: Date:

Stephen Crosby & Assoc.
Pty. Ltd.

SCOTLAND ISLAND
PO Box 204 Church Pt. NSW 2105
M: 0409 047 513 E: scrosby@internode.on.net

Job:

**BUILDING
CERTIFICATE**


91 FLORENCE TCE.
SCOTLAND ISLAND
NSW
Lot 73 DP 1045610

For J. MURRAY
Drawing


**LAUNDRY &
UTILITY RM.**

Scale 1:50 & A3
Date JUNE 2020
Drawn S.C.
Drawing Number


2120 - BC 02

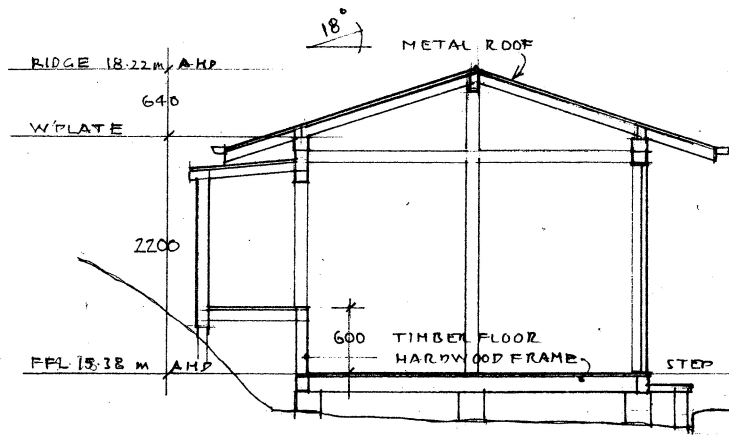


SECTION

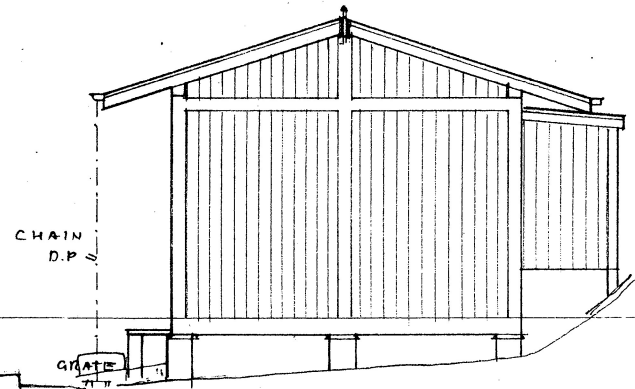


NORTH - EAST

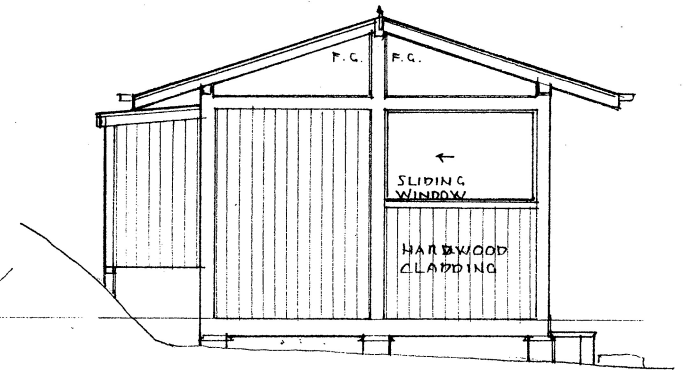


SOUTH - WEST

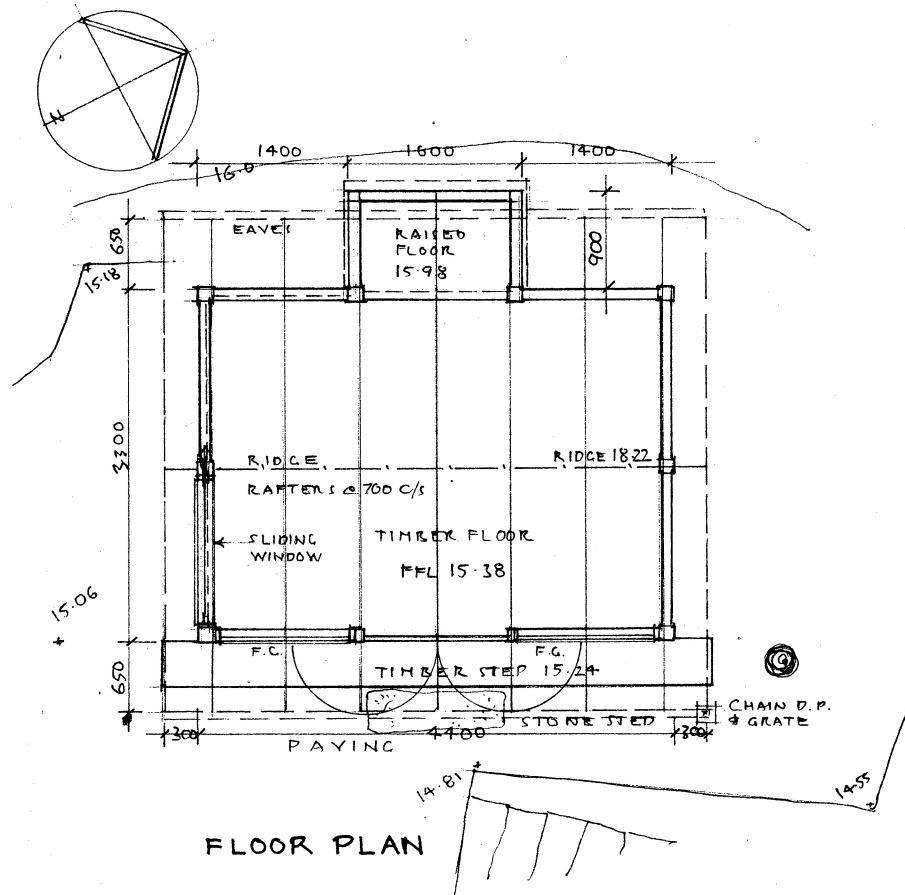

FLOOR PLAN

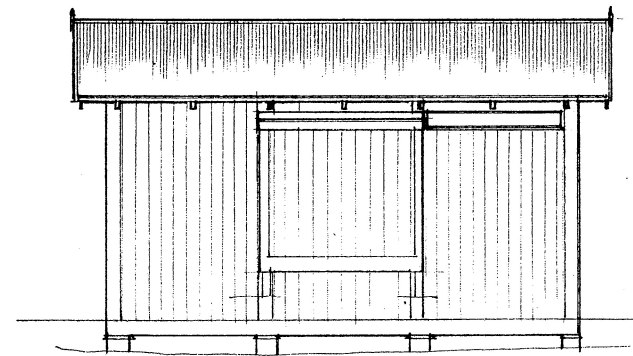

NORTH - WEST

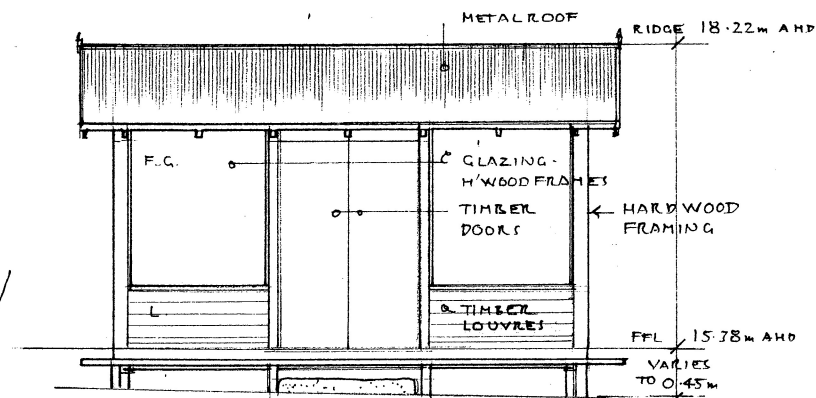

SOUTH - EAST

Revision: Date:
Stephen Crosby & Assoc.
Pty. Ltd.

SCOTLAND ISLAND
PO Box 204 Church Pt. NSW 2105
M: 0409 047 513 E: scrosby@internode.on.net

BUILDING CERTIFICATE

91 FLORENCE TCE.
SCOTLAND ISLAND
NSW
Lot 73 DP 1045610

For J. MURRAY
Drawing

STUDIO

Scale 1:50 & A3
Date JUNE 2020
Drawn S.C.
Drawing Number

2120 - BC 03