



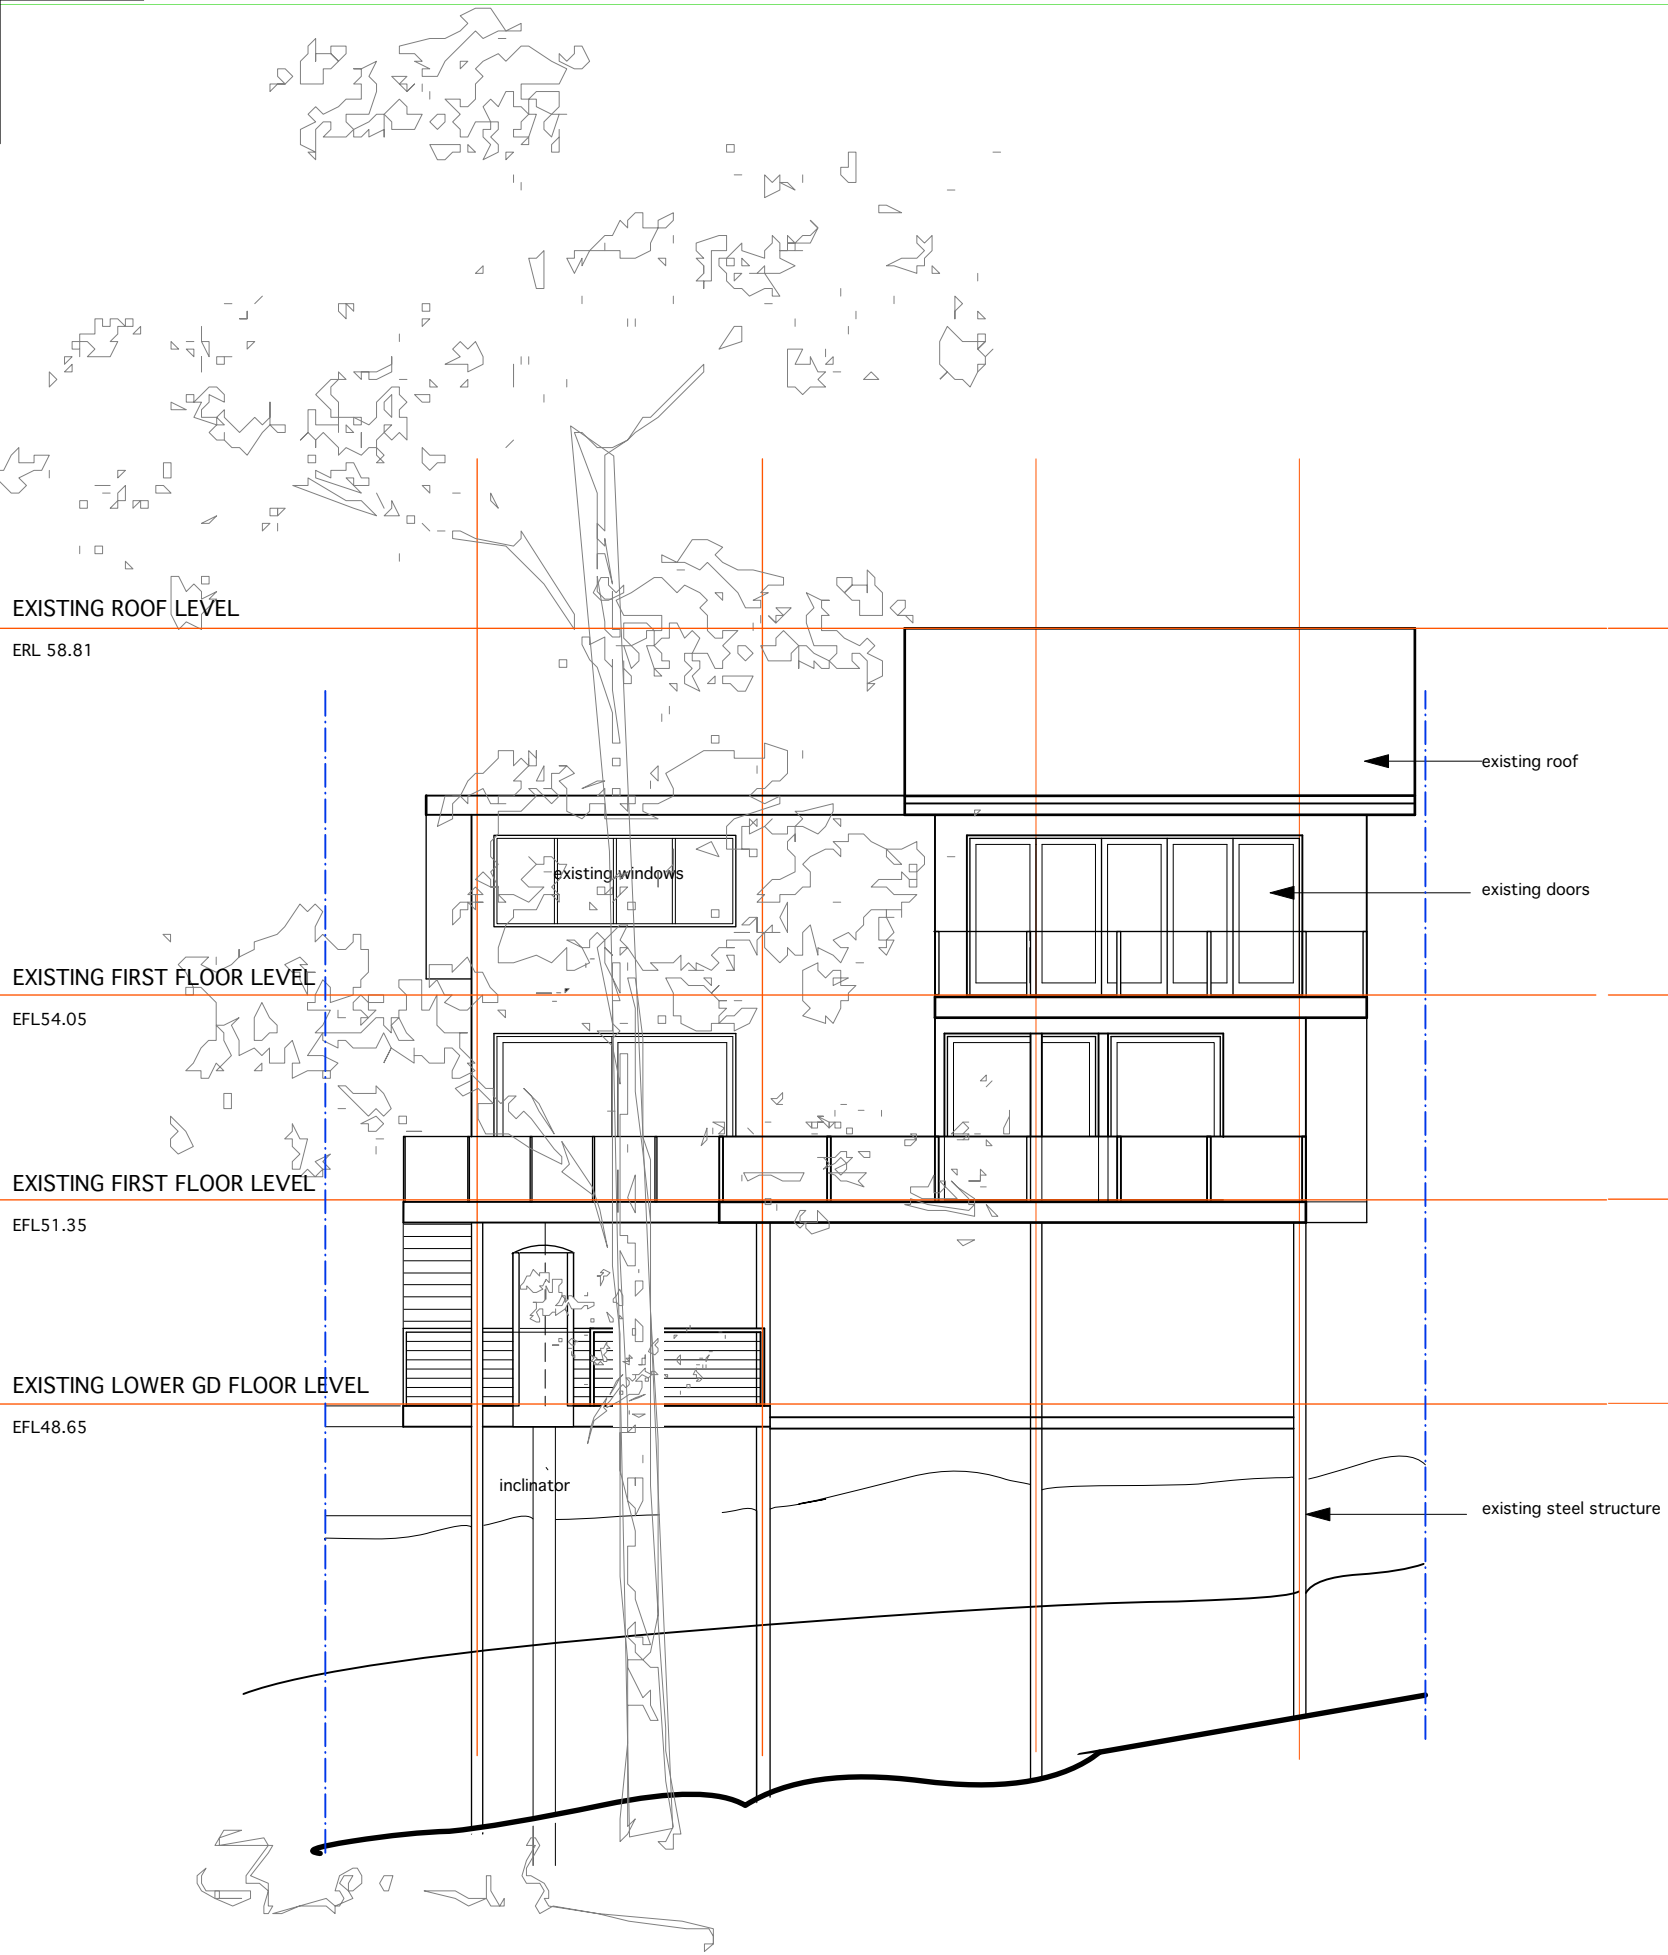

WEST ELEVATION

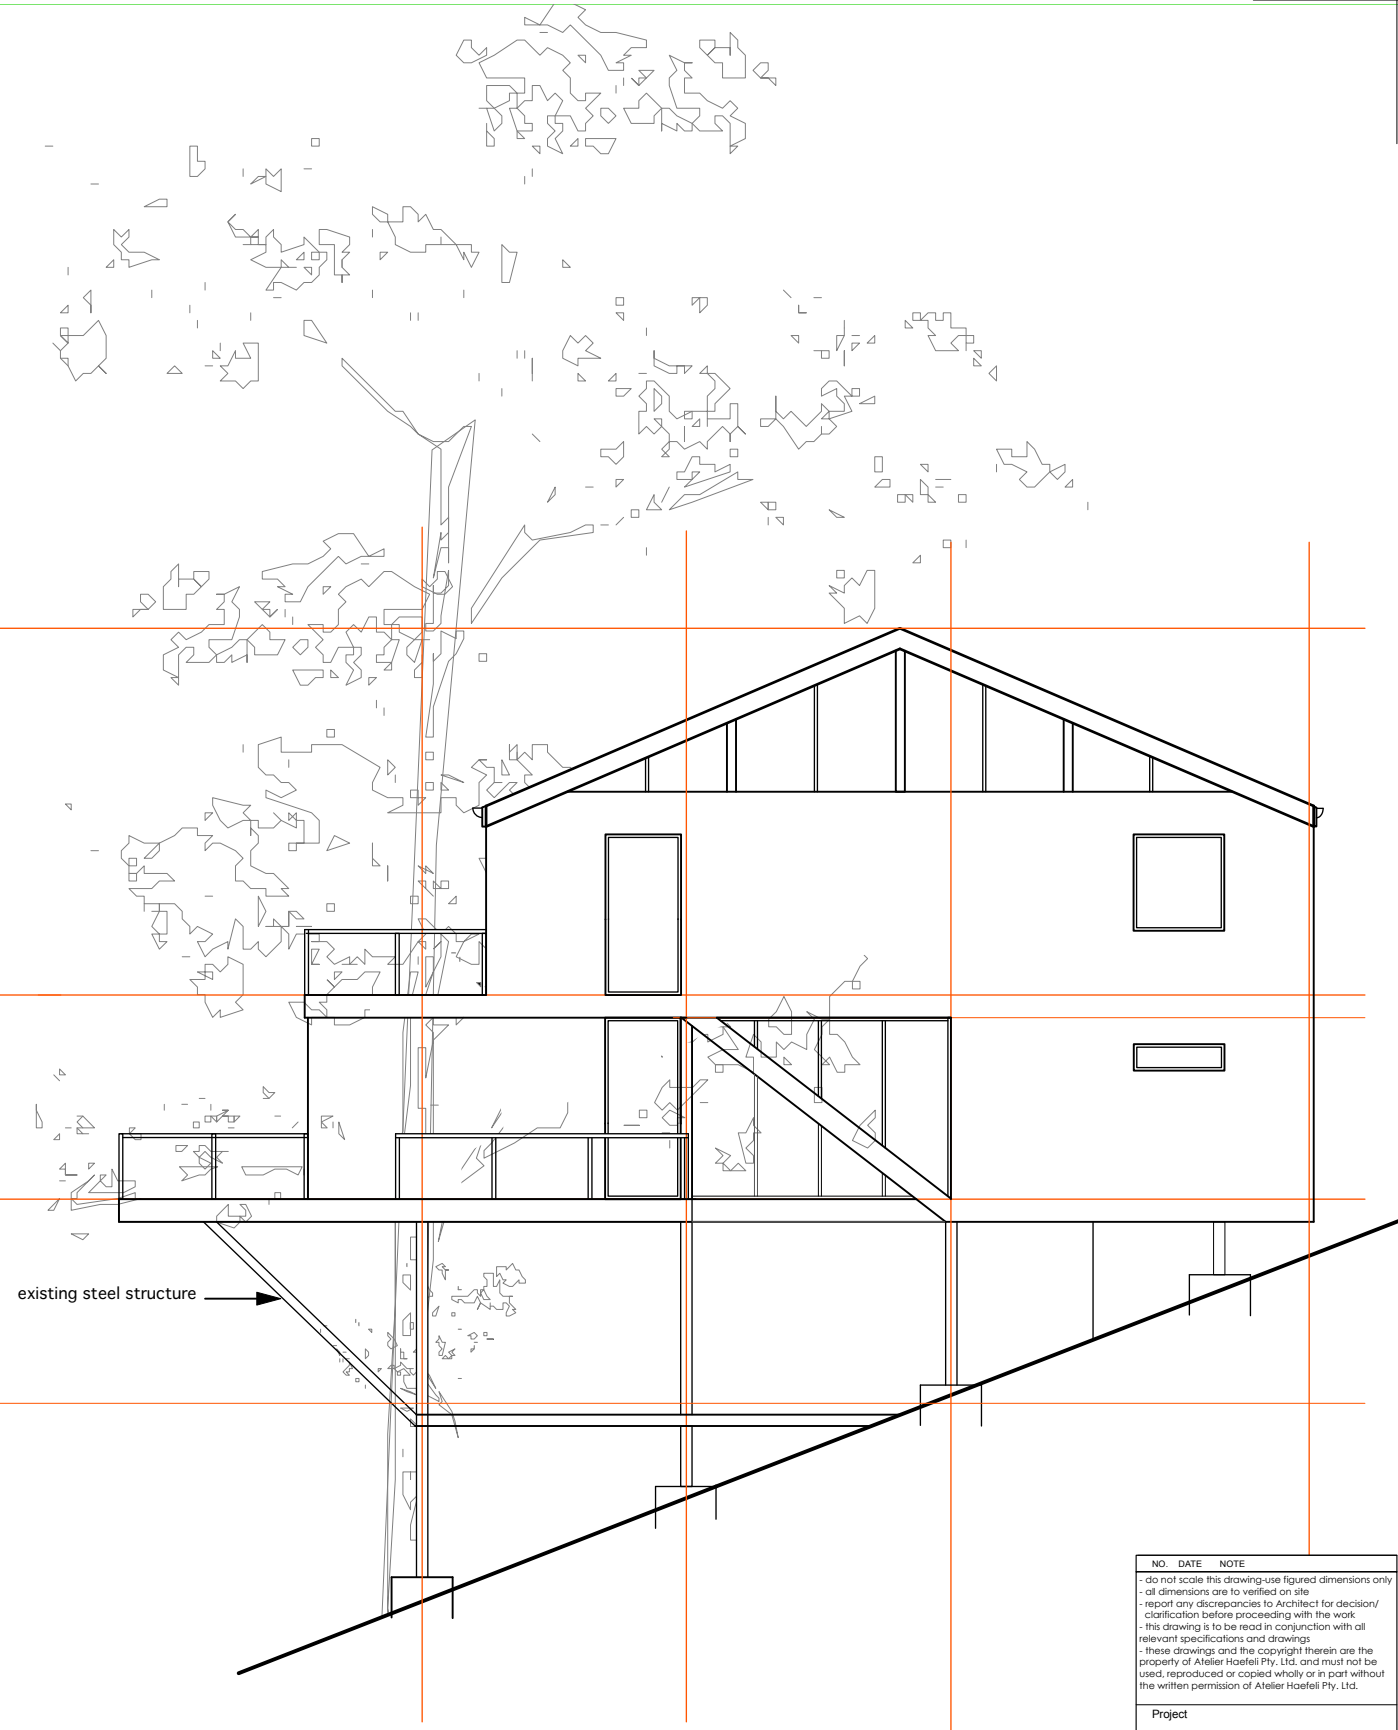

SOUTH ELEVATION

NO. DATE NOTE
- do not scale this drawing-use figured dimensions only
- all dimensions are to be verified on site
- report any discrepancies to Architect for decision/
clarification before proceeding with the work
- this drawing is to be read in conjunction with all
relevant specifications and drawings
- these drawings and the copyright therein are the
property of Atelier Haefeli Pty. Ltd. and must not be
used, reproduced or copied wholly or in part without
the written permission of Atelier Haefeli Pty. Ltd.

Project
**ALTERATIONS +
ADDITIONS TO 940
BARRENJOEY ROAD,
PALM BEACH
for STEPHANIE + DAMON
LEEDER**

Drawing name
**WEST + SOUTH
ELEVATIONS**


Architect
atelier haefeli ARCHITECTS

a: 15 Loquat Valley Rd Bayview NSW 2104
t: 9979 9280 m: 0409 815 119
e: linda@atelierhaefeli.com.au
w: www.atelierhaefeli.com.au
nom. architect: Linda Haefeli AIA reg. 14430


Scale
1:100 2102

Date
july 21

North ○	Job No. Rev.	Dwg No. E.03
------------	-----------------	------------------------

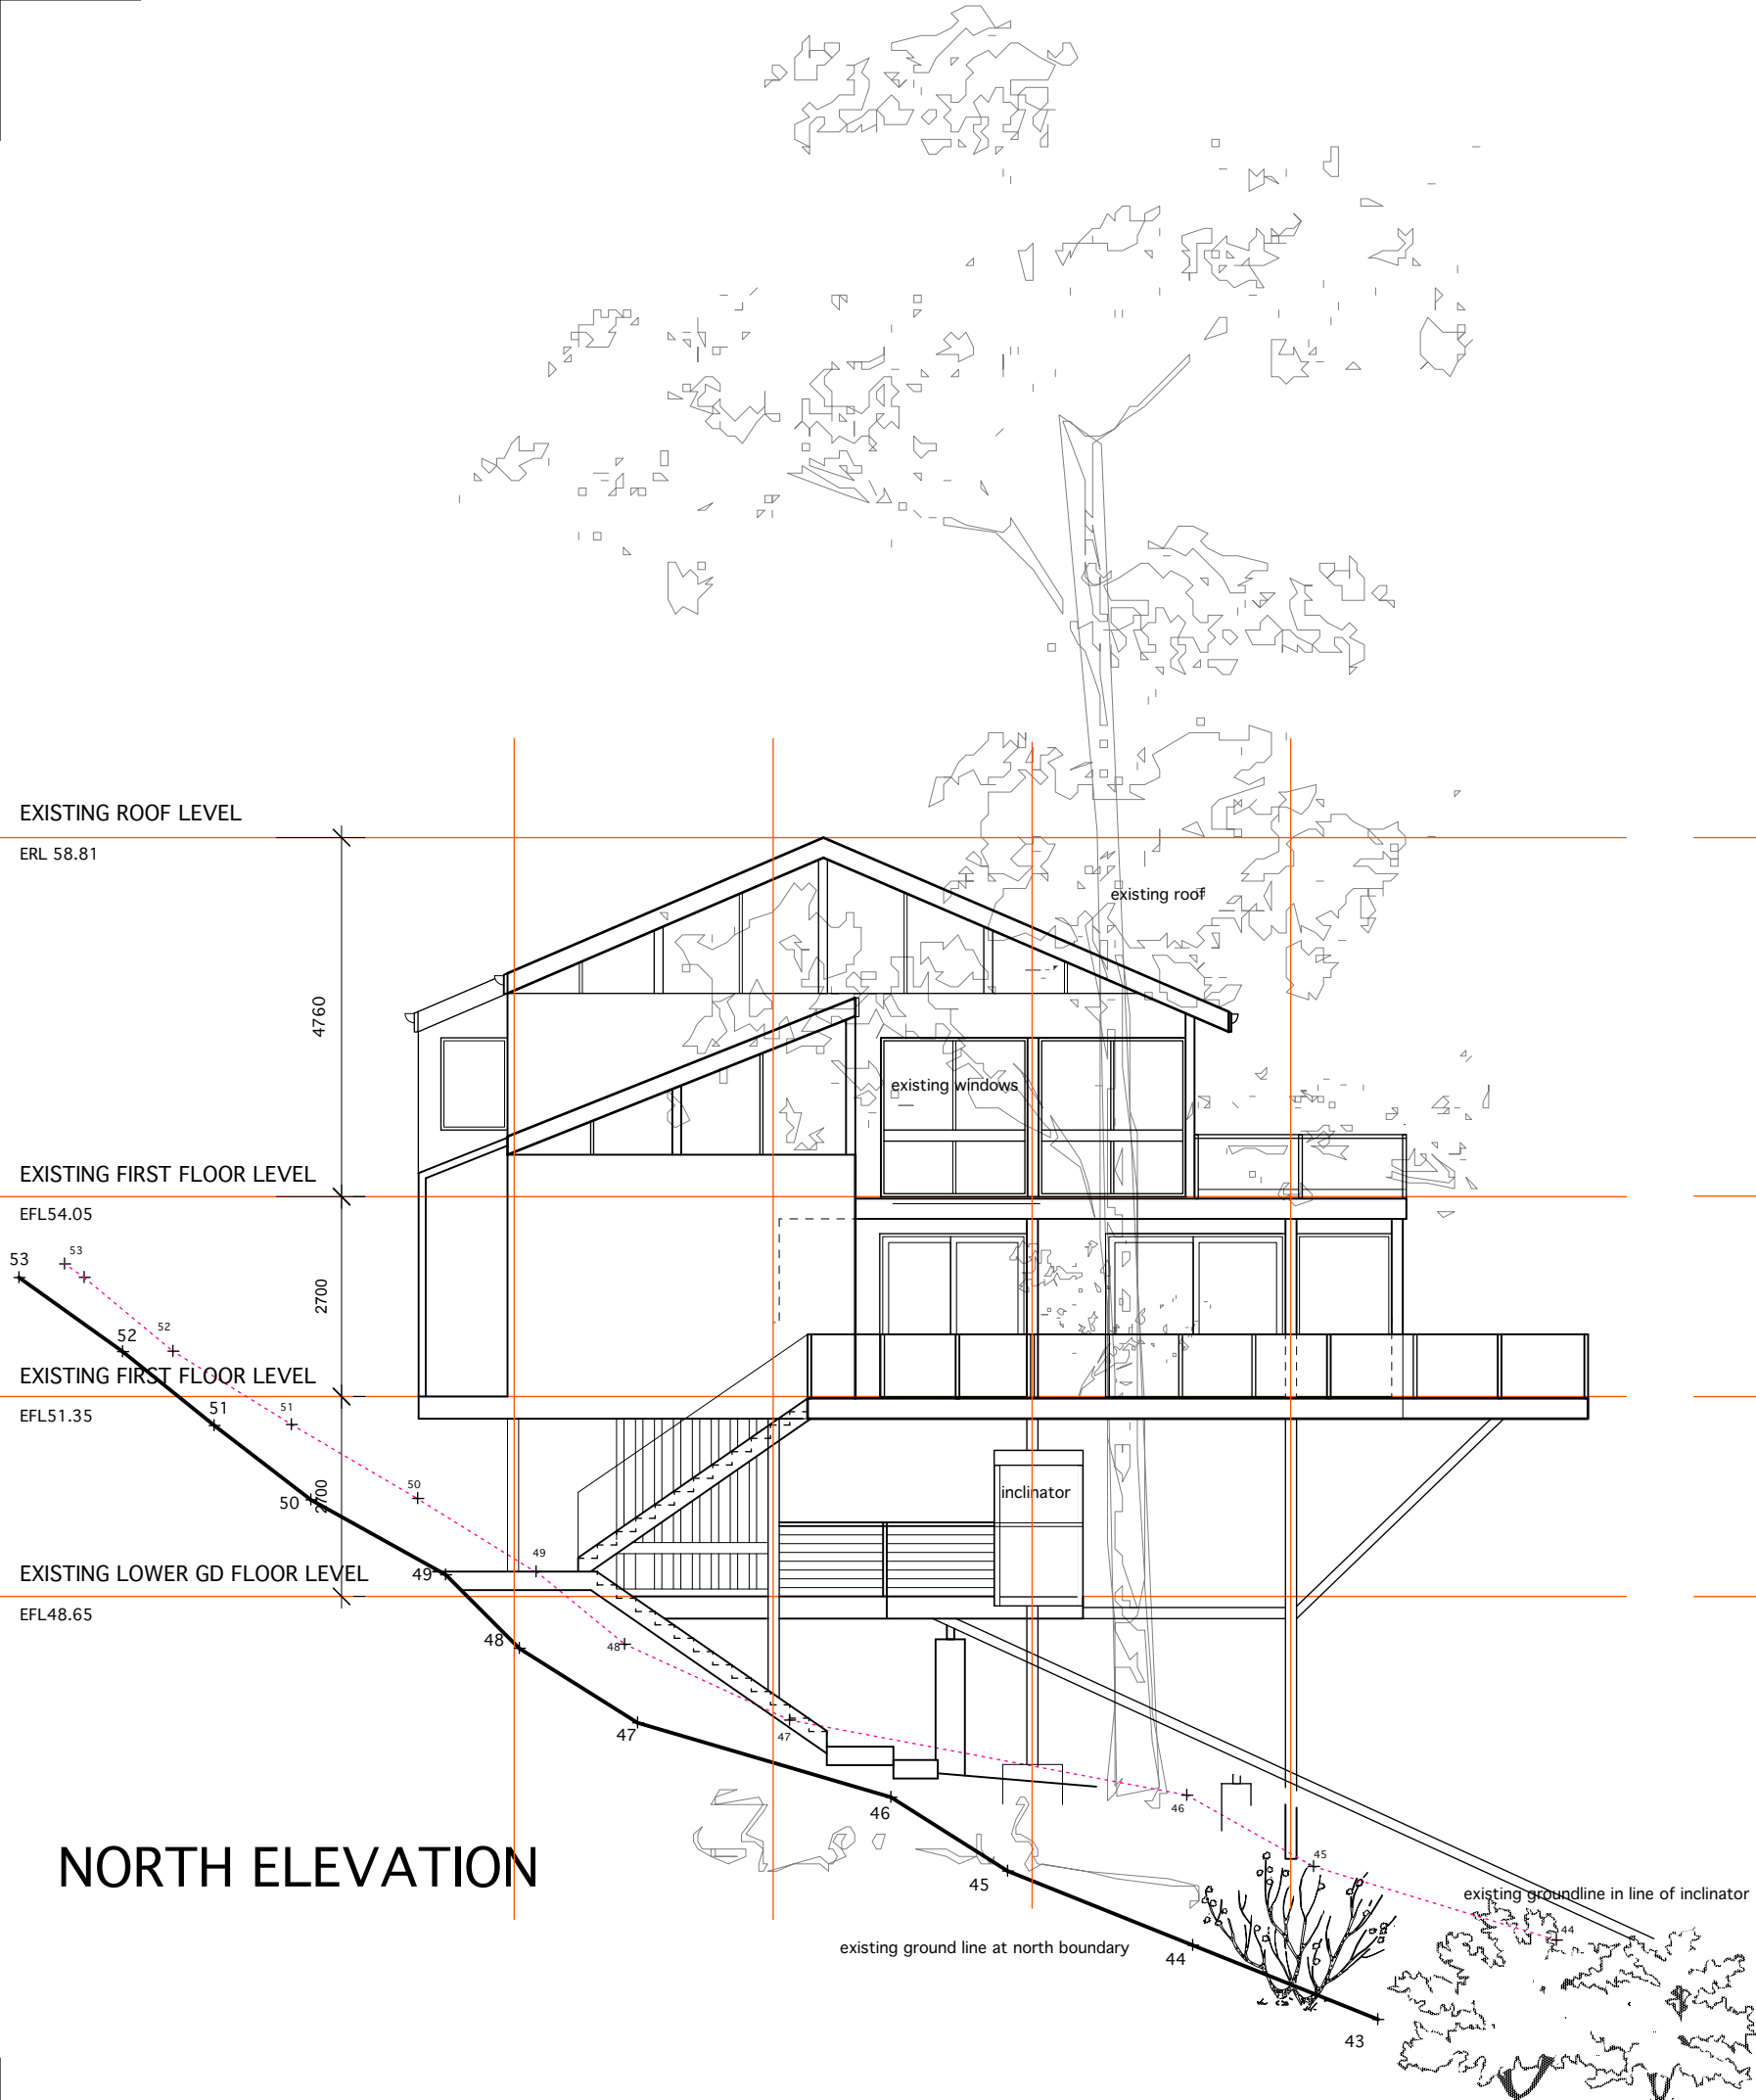

NORTH ELEVATION

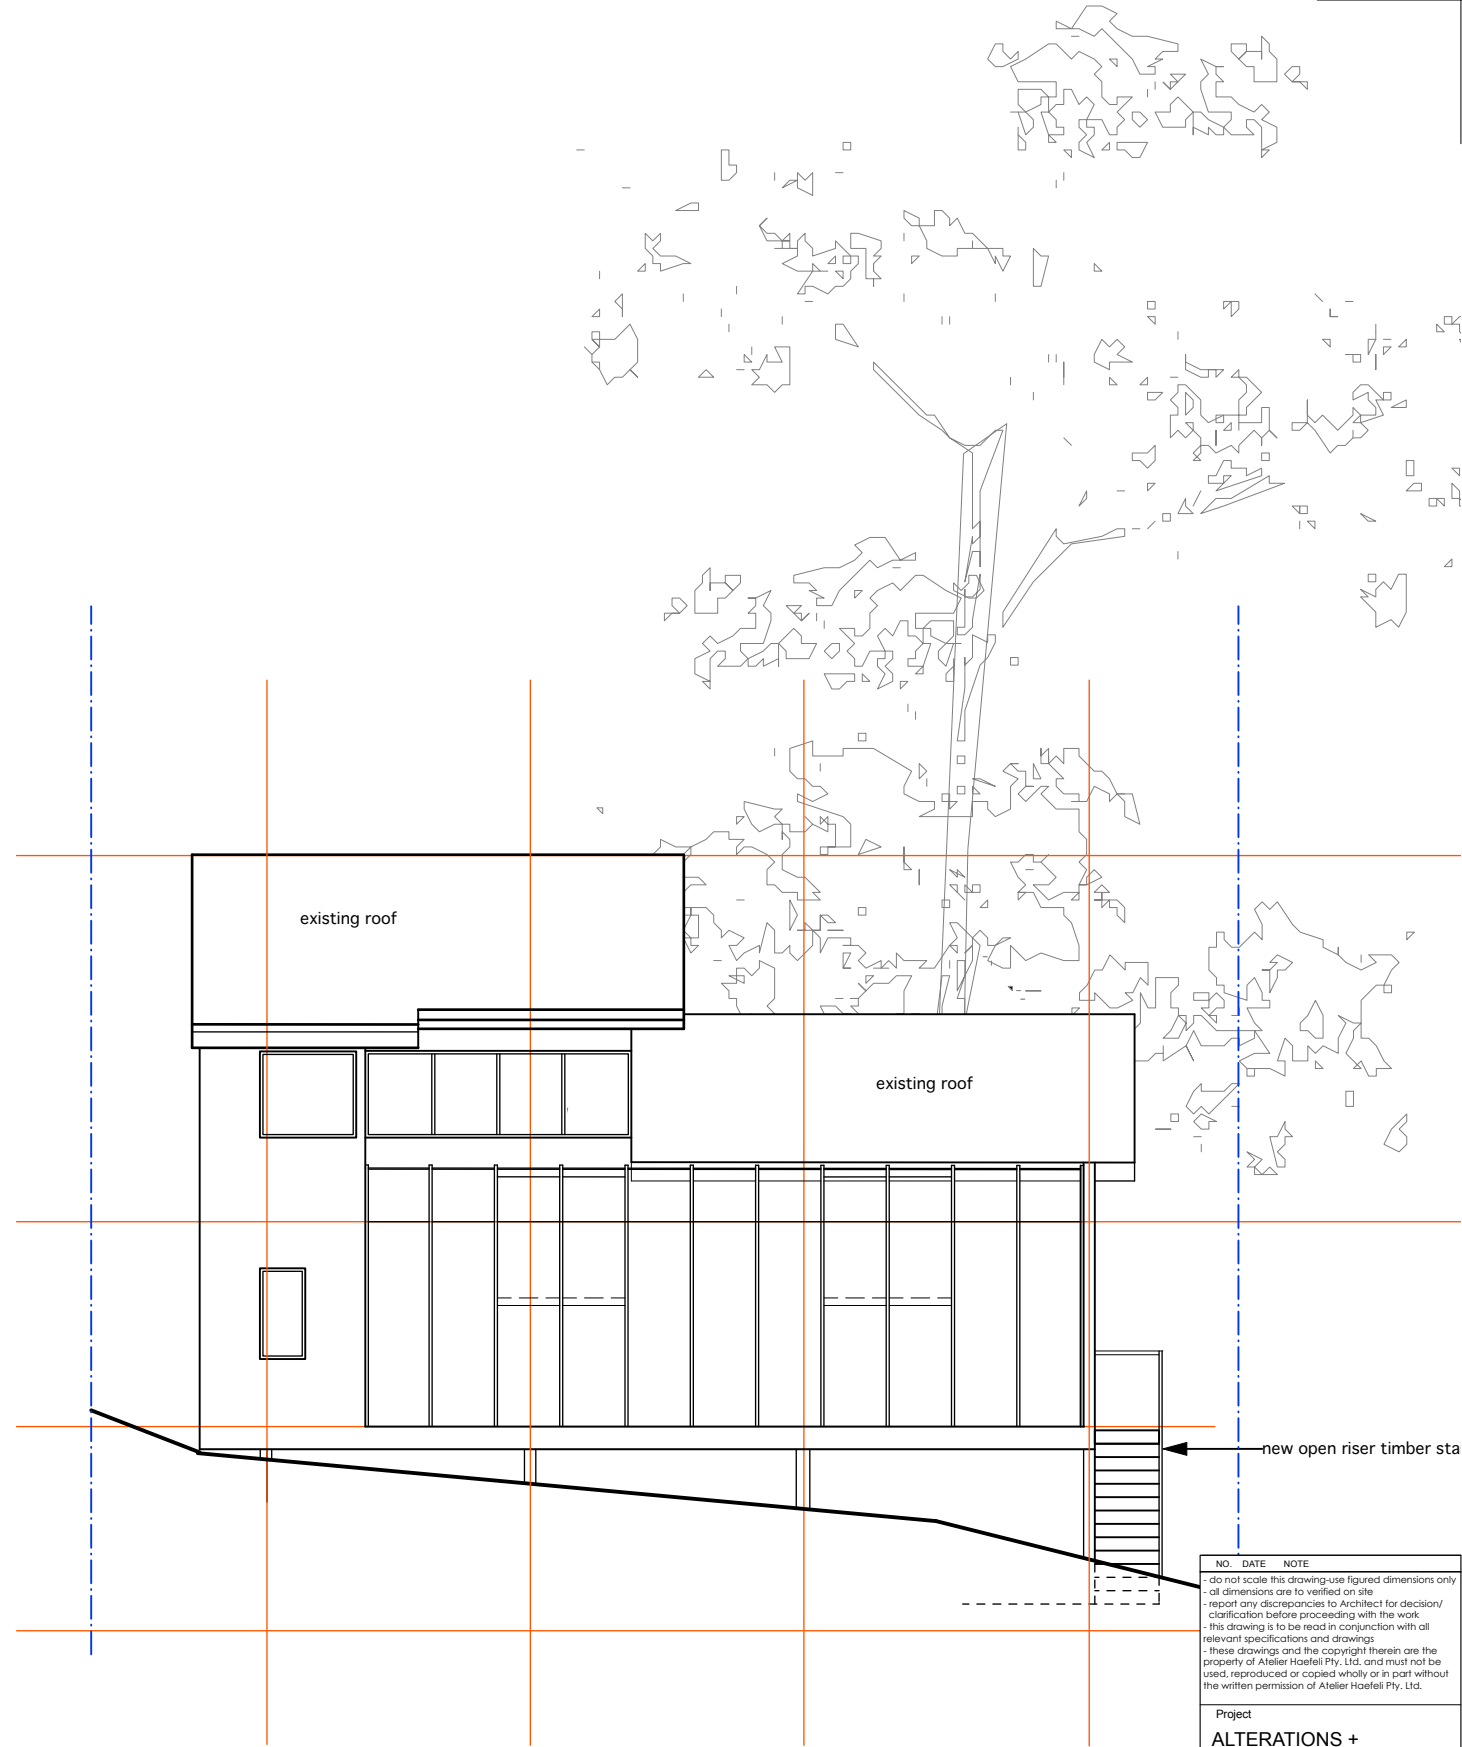

EAST ELEVATION

NO. DATE NOTE
- do not scale this drawing-use figured dimensions only
- all dimensions are to be verified on site
- report any discrepancies to Architect for decision/ clarification before proceeding with the work
- this drawing is to be read in conjunction with all relevant specifications and drawings
- these drawings and the copyright therein are the property of Atelier Haefeli Pty. Ltd. and must not be used, reproduced or copied wholly or in part without the written permission of Atelier Haefeli Pty. Ltd.

Project
ALTERATIONS +
ADDITIONS TO 940
BARRENJOEY ROAD,
PALM BEACH
for STEPHANIE + DAMON
LEEDER



Drawing name
NORTH + EAST
ELEVATIONS

Architect
atelier haefeli ARCHITECTS
a: 15 Loquat Valley Rd Bayview NSW 2104
t: 9979 9280 m: 0409 815 119
e: linda@atelierhaefeli.com.au
w: www.atelierhaefeli.com.au
nom. architect: Linda Haefeli AIA reg. 14430


Scale
1:100 2102

Date
july 21

North	Job No.	Dwg No.
Rev.		E.03

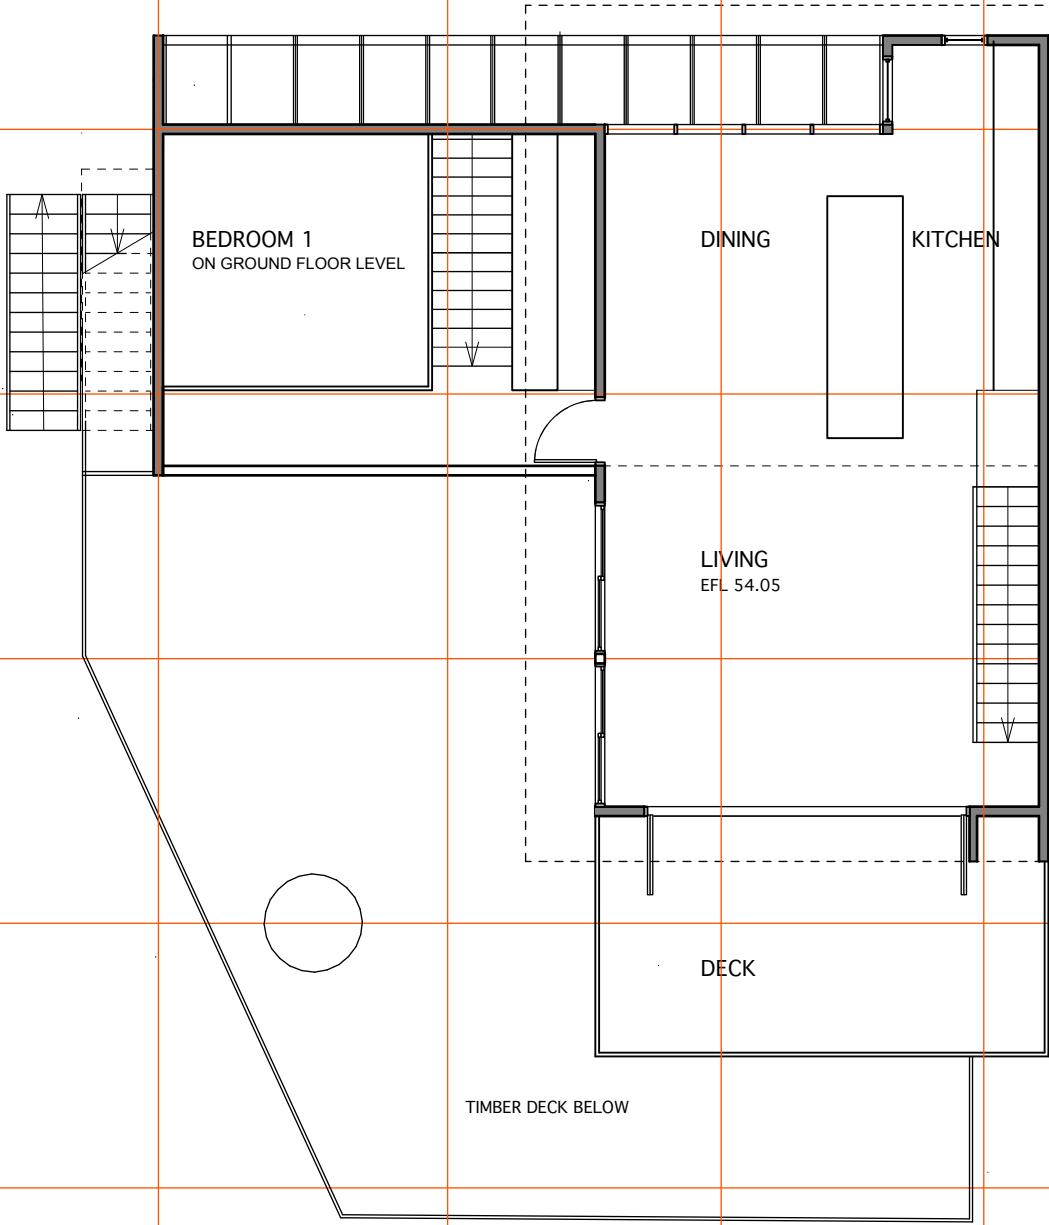
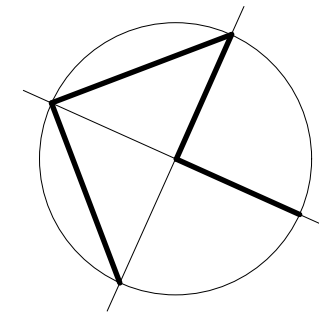


EXISTING FIRST FLOOR PLAN

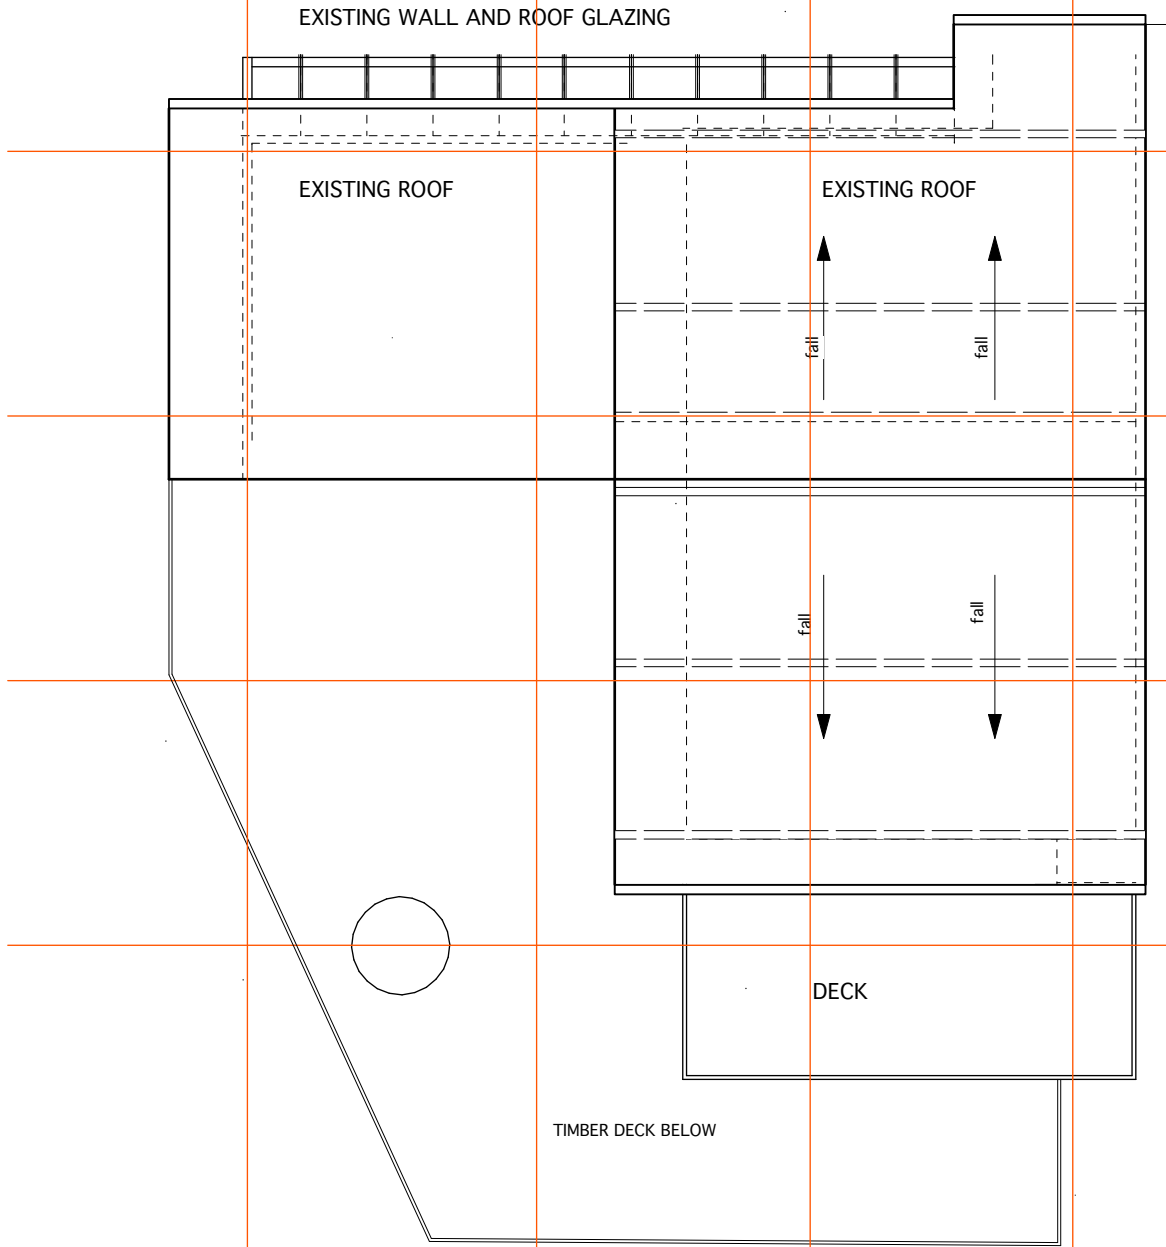

EXISTING ROOF PLAN

NO.	DATE	NOTE
- do not scale this drawing-use figured dimensions only		
- all dimensions are to be verified on site		
- report any discrepancies to Architect for decision/ clarification before proceeding with the work		
- this drawing is to be read in conjunction with all relevant specifications and drawings		
- these drawings and the copyright therein are the property of Atelier Haefeli Pty. Ltd. and must not be used, reproduced or copied wholly or in part without the written permission of Atelier Haefeli Pty. Ltd.		
Project		
ALTERATIONS + ADDITIONS TO 940 BARRENJOEY ROAD, PALM BEACH for STEPHANIE + DAMON LEEDER		
Drawing name		
FIRST FLOOR + ROOF PLANS		
Architect		
atelier haefeli ARCHITECTS		
a: 15 Loquat Valley Rd Bayview NSW 2104		
t: 9979 9280 m: 0409 815 119		
e: linda@atelierhaefeli.com.au		
w: www.atelierhaefeli.com.au		
nom. architect: Linda Haefeli AIA reg. 14430		
Scale		
1:100		2102
Date		
july 21		
North	Job No.	Dwg No.
	Rev.	E.02

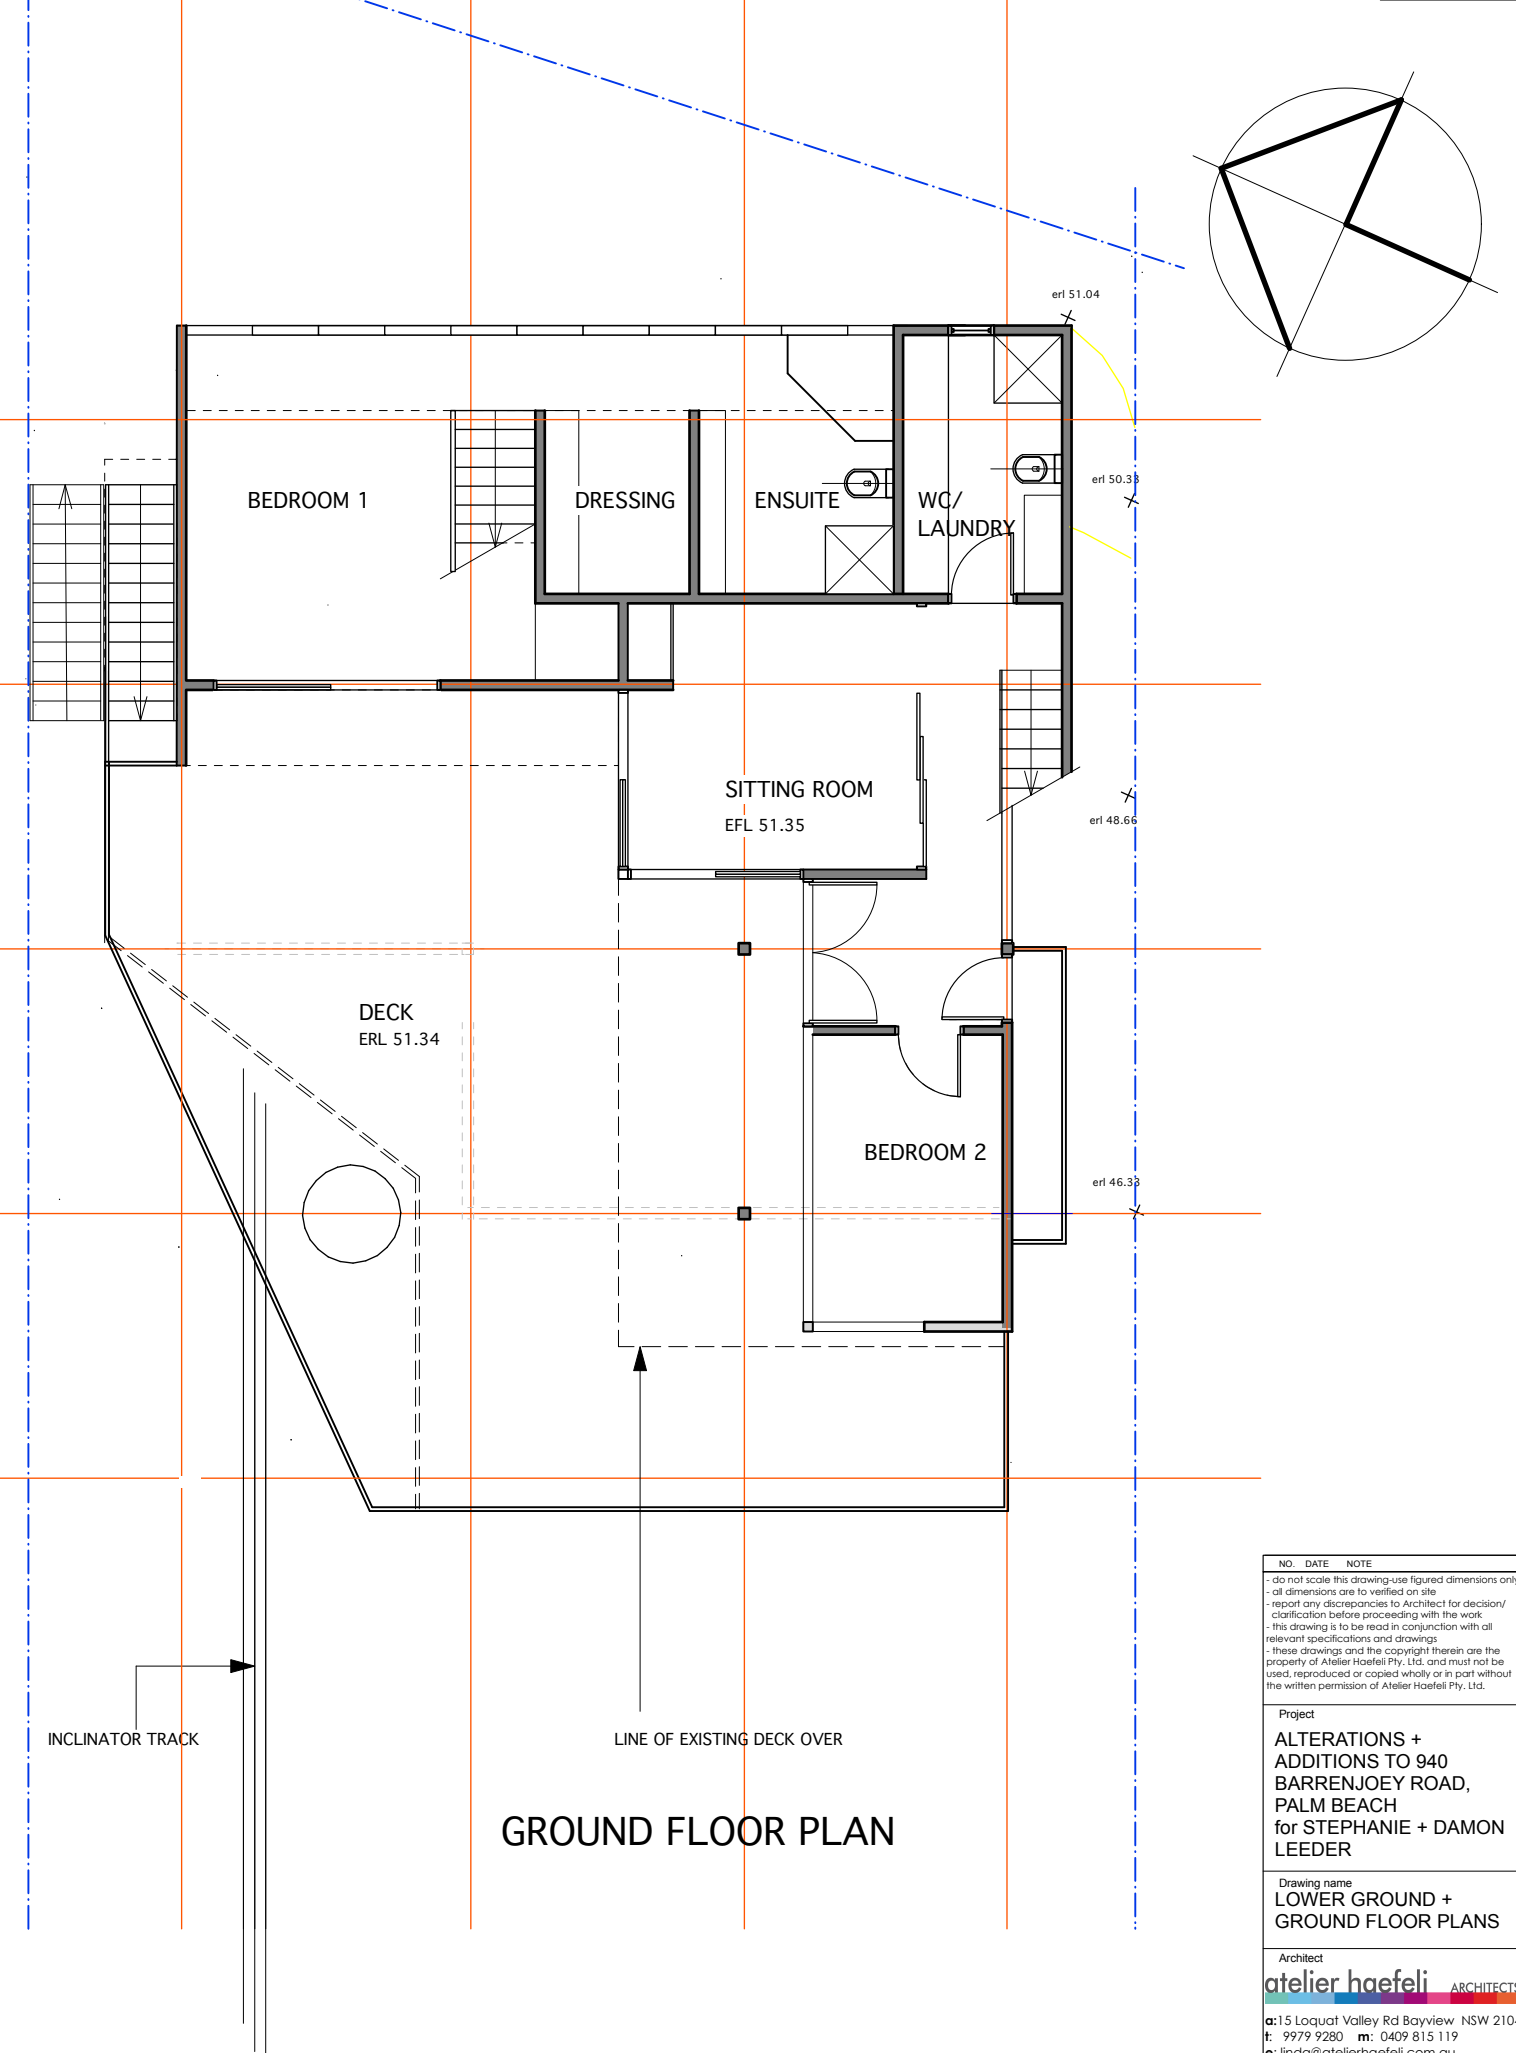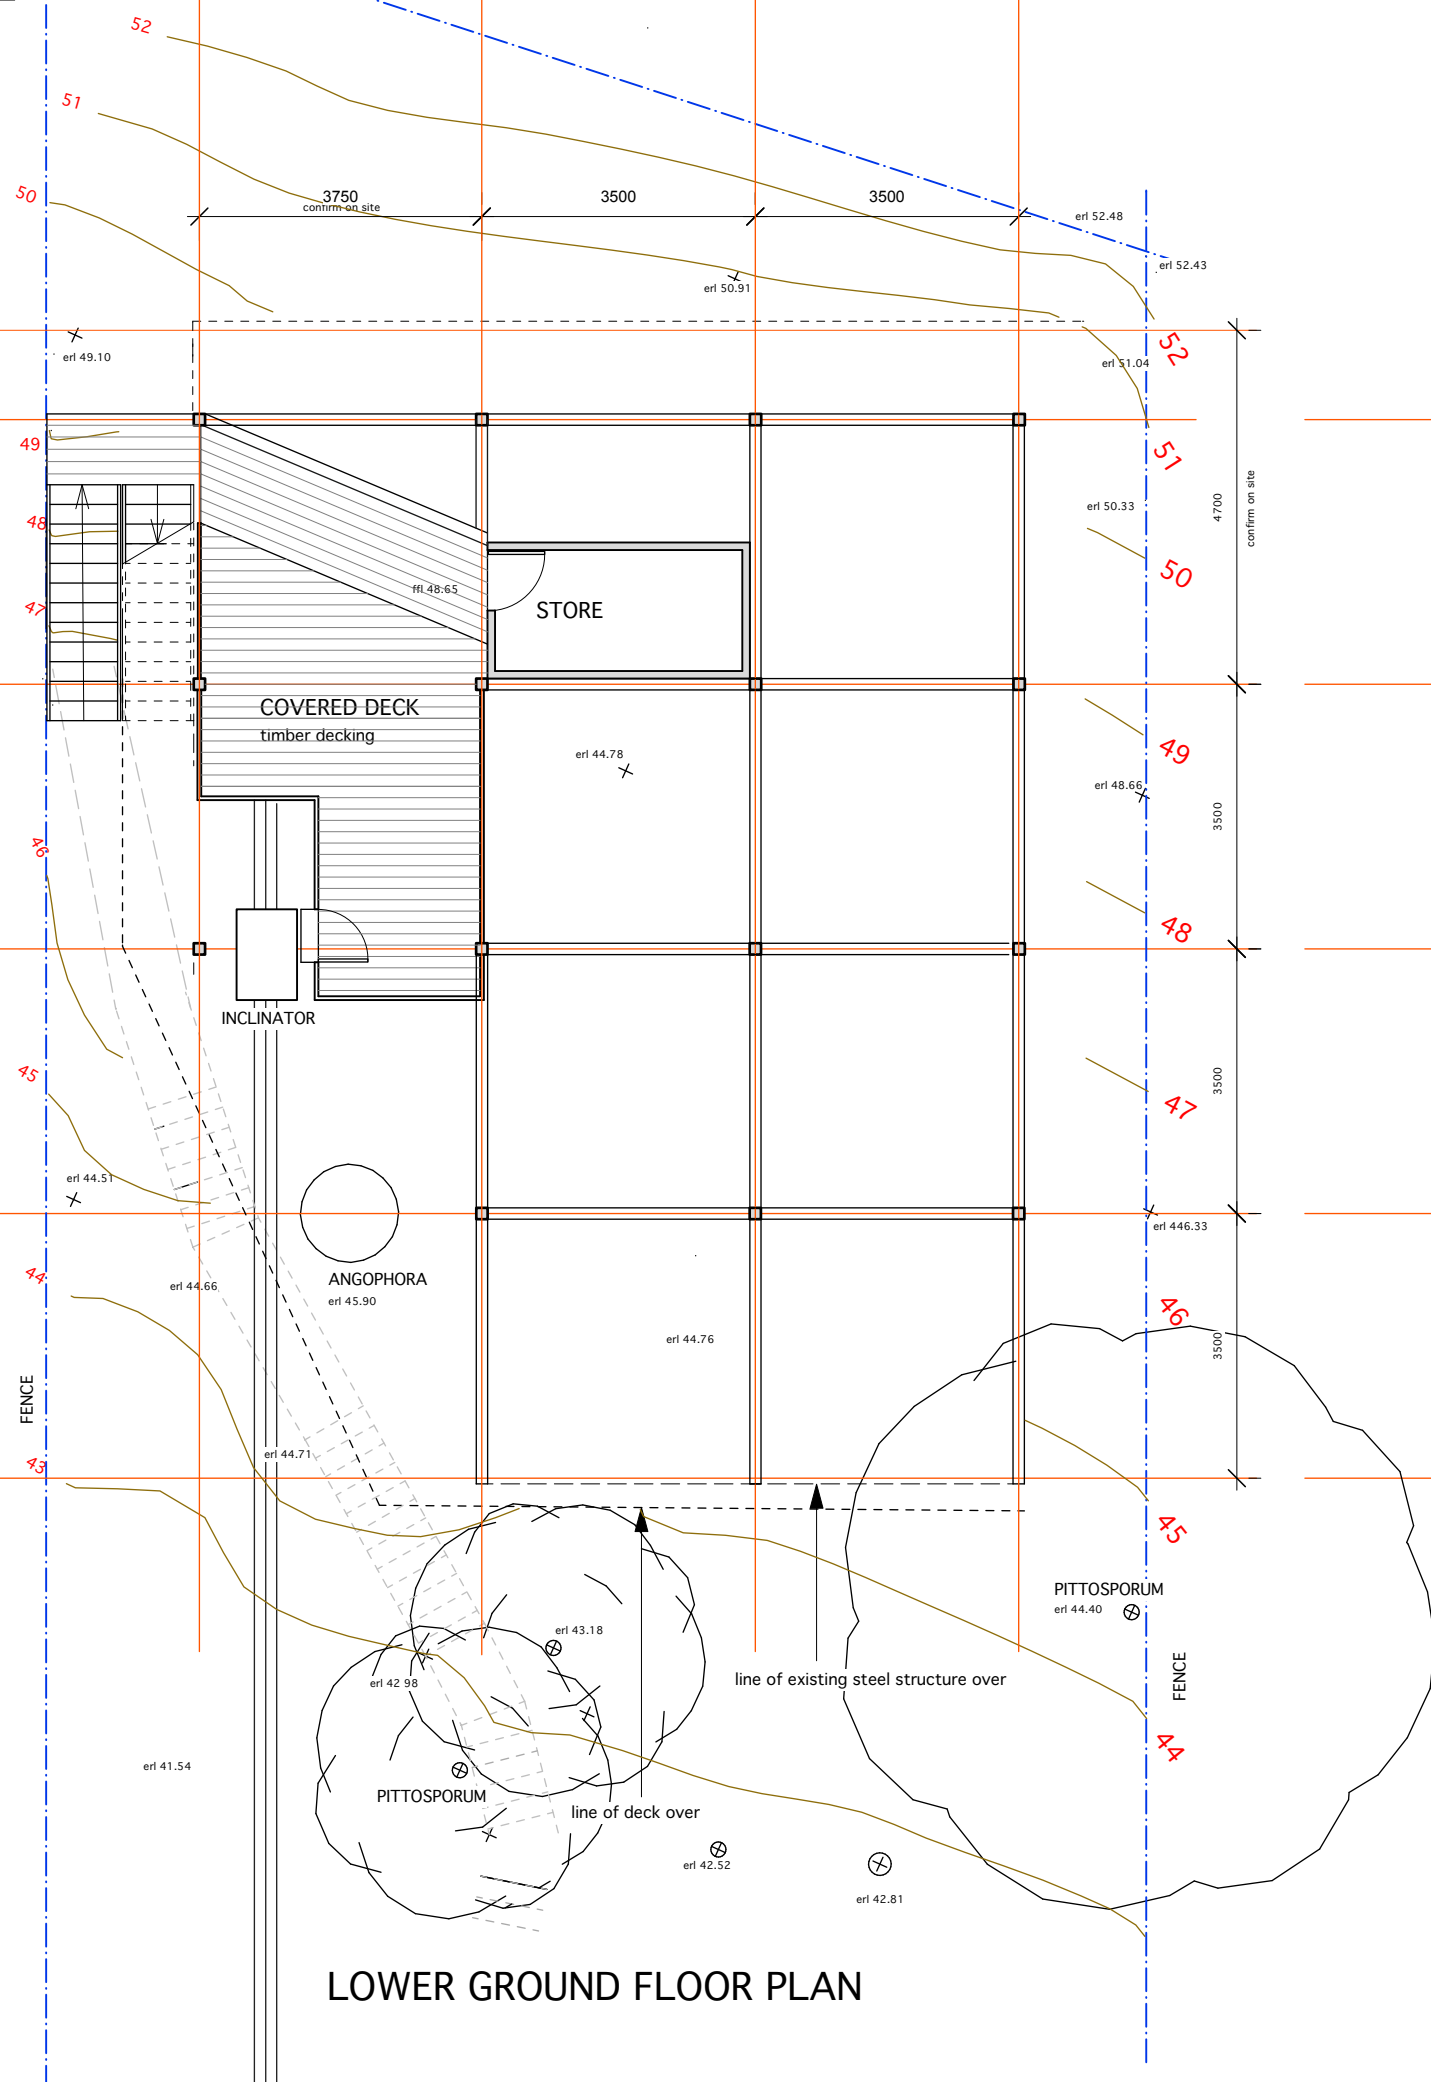

NO.	DATE	NOTE
		do not scale this drawing-use figured dimensions as all dimensions are to be verified on site
		report any discrepancies to Architect for decision/clarification before proceeding with the work
		this drawing is to be read in conjunction with all relevant specifications and drawings
		these drawings and the copyright therein are the property of Atelier Haeefeli Pty. Ltd. and must not be used, reproduced or copied wholly or in part without the written permission of Atelier Haeefeli Pty. Ltd.

Project
ALTERATIONS +
ADDITIONS TO 940
BARRENJOEY ROAD,
PALM BEACH
for STEPHANIE + DAMON
FEEDER

Drawing name
LOWER GROUND +
GROUND FLOOR PLANS

Architect
Stelios Hagfeli ARCHITECT

5 Loquat Valley Rd Bayview NSW 210
9979 9280 m: 0409 815 119
linda@atelierhaefeli.com.au
www.atelierhaefeli.com.au
n. architect: Linda Haefeli AIA reg. 14430

Scale	
1:100	2102

Date
July 21

North 	Job No.	Dwg No.
	Rev.	E.01