

#### DEVELOPMENT APPLICATION

#### 29, 31 & 35 REDDALL STREET


+ PROPOSED LOTS

8 & 9 COLLEGE STREET MANLY

#### DRAWING LIST

ARCHITECTURAL DRAWINGS		COMP	LIANCE DRAWINGS	
DA00	COVER		C01	SITE ANALYSIS
DA01	BASEMENT		C02	MINIMUM LOT SIZE COMPLIANCE PLAN
DA02	GROUND FLOOF	R	C03	INDICATIVE BUILDING FOOTPRINTS & SETBACK ANALYSIS PLAN
DA03	FIRST FLOOR		C04	GFA CALCULATIONS
DA04	ROOF / SITE PLA	AN	C05	OPEN SPACE & LANDSCAPE CALCULATION
DA05	ELEVATIONS 01		C06	HEIGHT LIMIT PLANE STUDY
DA06	ELEVATIONS 02		C07	SHADOW DIAGRAMS (MARCH)
DA07	ELEVATIONS 03		C08	SHADOW DIAGRAMS (JUNE)
DA08	SECTION AA	(LONG SECTION)	C09	VIEWS FROM THE SUN 01 (JUNE)
DA09	SECTION BB	(LONG SECTION)	C10	VIEWS FROM THE SUN 02 (JUNE)
DA10	SECTION CC	(LONG SECTION)	C11	DEMOLITION PLAN
DA11	SECTION DD	(CROSS SECTION)	C12	NOTIFICATION PLAN
DA12	SECTION EE	(CROSS SECTION)		
FS 01 - 10	FINISHES SCHE	DULES		

#### BASIX COMMITMENTS

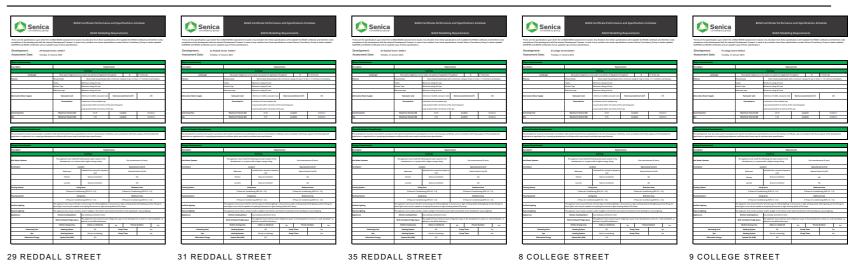

Reddall Street Pty Ltd

Suite 205, 350 George Street, Sydney 2000 Ph: 9262 1444


**DA ISSUE 25/01/2023** 



LOCATION PLAN

WOLSKI. COPPIN
A R C H I T E C T U R E

SUITE 3, LEVEL 1, 507 MILITARY ROAD MOSMAN NSW 2088
1: 9953 8477 E: info@wolskicoppin.com.ou
DAVID WOLSKI E: nfo@wolskicoppin.com.ou

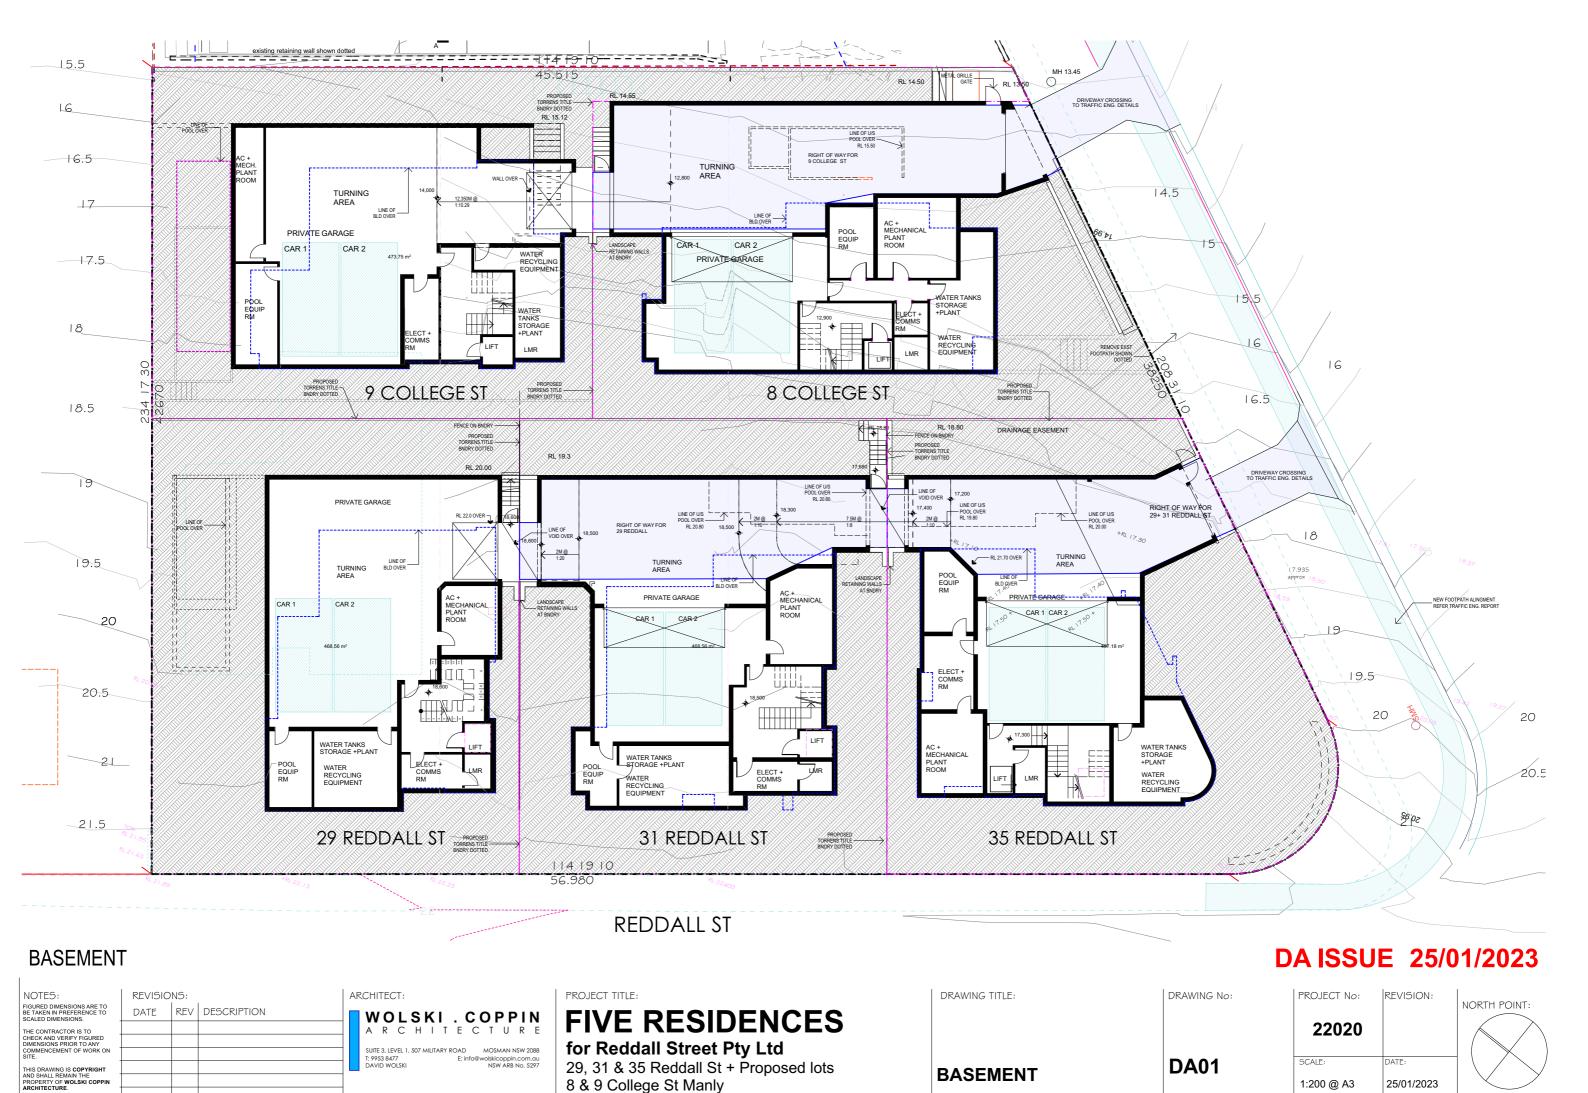

BIM Server: BIMSRV01 - BIM Server 20/29-35 Reddall Street, Manly 5 Residences - Study 1 - 121121

PLOT DATE:

25/01/2023




#### DATE REV DESCRIPTION WOLSKI . COPPIN THE CONTRACTOR IS TO CHECK AND VERIFY FIGURED DIMENSIONS PRIOR TO ANY COMMENCEMENT OF WORK ON SITE ARCHITECTURE SUITE 3, LEVEL 1, 507 MILITARY ROAD MOSMAN NSW 2088 T: 9953 8477 E: info@wolskicoppin.com.au DAVID WOLSKI NSW ARB No. 5297

THIS DRAWING IS COPYRIGHT AND SHALL REMAIN THE PROPERTY OF WOLSKI COPPIN ARCHITECTURE.

#### **FIVE RESIDENCES**

for Reddall Street Pty Ltd 29, 31 & 35 Reddall St + Proposed lots 8 & 9 College St Manly

DRAWING TITLE:	DRAWING No:	PROJECT No: <b>22020</b>	REVISION:	NORTH POINT:
GROUND FLOOR	DA02	SCALE: 1:200 @ A3	DATE: 25/01/2023	
BIM Server: BIMSRV01 - BIM Server	20/29-35 Reddall Street,Manly 5 Res	idences - Study 1 - 12112	1	PLOT DATE: 25/01/202

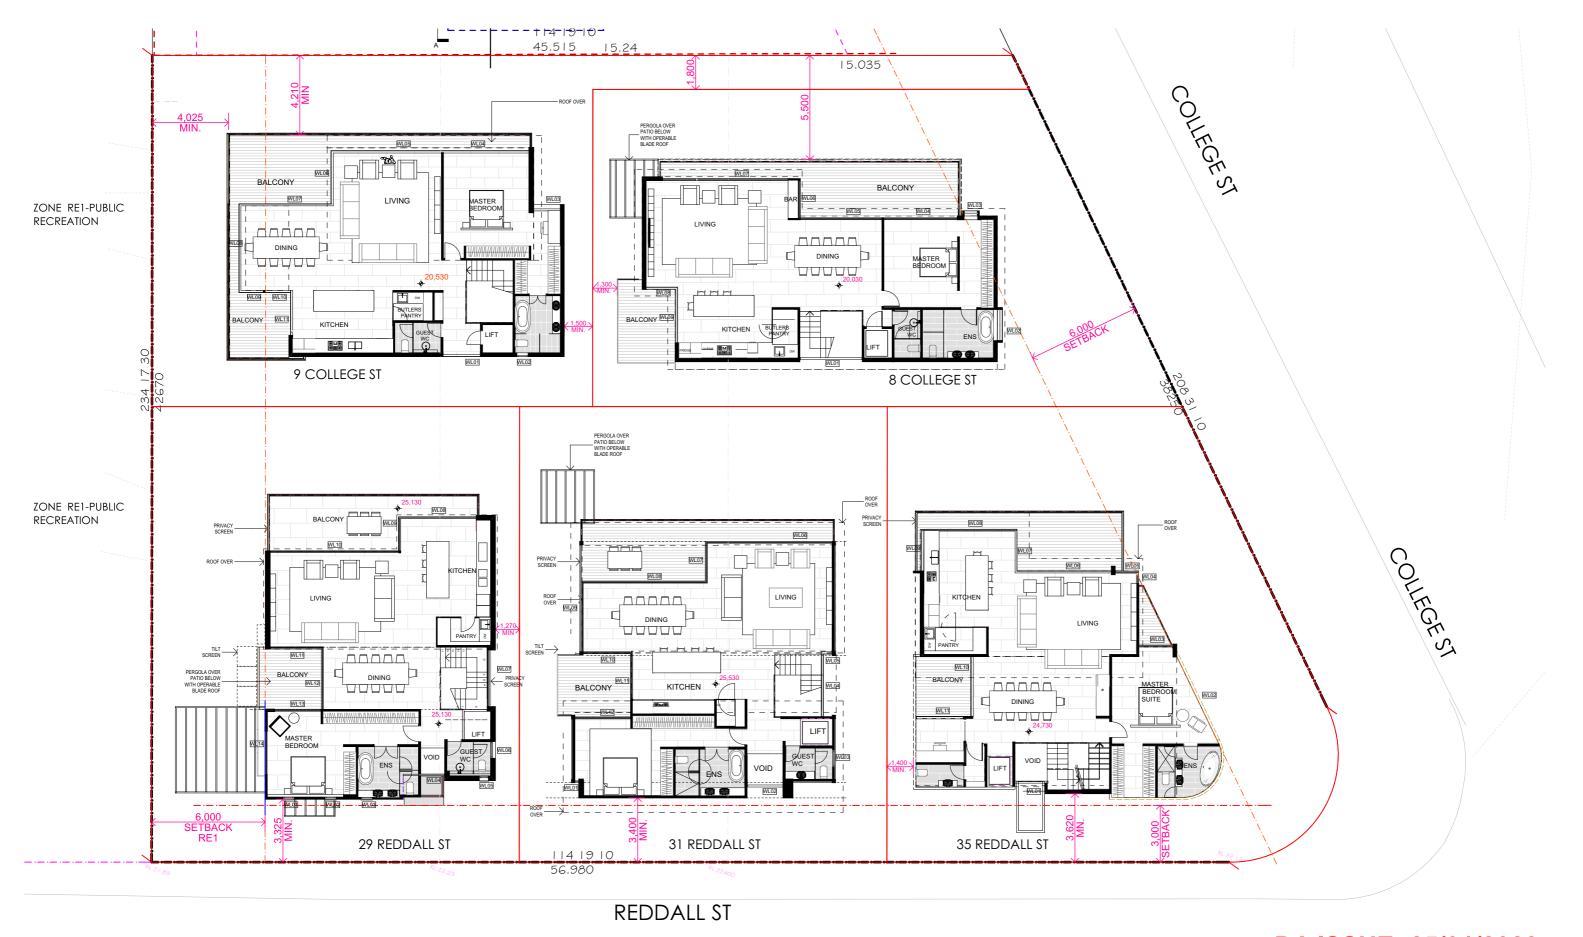

#### FIRST FLOOR

# NOTES: REVISIONS: BETAKEN IN PREFERENCE TO SCALED DIMENSIONS ARE TO BE TAKEN IN PREFERENCE TO SCALED DIMENSIONS. DATE REV DESCRIPTION ARCHITECT: WOLSKI.COPPIN A R C H I T E C T U R E SUITE 3, LEVEL 1, 507 MILITARY ROAD MOSMAN NSW 2088 T: 9953 8477 DAVID WOLSKI NSW ARB NO. 5297 DAVID WOLSKI NSW ARB NO. 5297 DAVID WOLSKI NSW ARB NO. 5297


#### PROJECT TITLE:


## **FIVE RESIDENCES**

for Reddall Street Pty Ltd 29, 31 & 35 Reddall St + Proposed lots 8 & 9 College St Manly

#### **DA ISSUE 25/01/2023**

DRAWING TITLE:	DRAWING No:	PROJECT No: <b>22020</b>	REVISION:	NORTH POINT:
FIRST FLOOR	DA03	SCALE: 1:200 @ A3	DATE: 25/01/2023	
BIM Server: BIMSRV01 - BIM Server:	 20/29-35 Reddall Street,Manly 5 Resic			PLOT DATE: 25/01/20

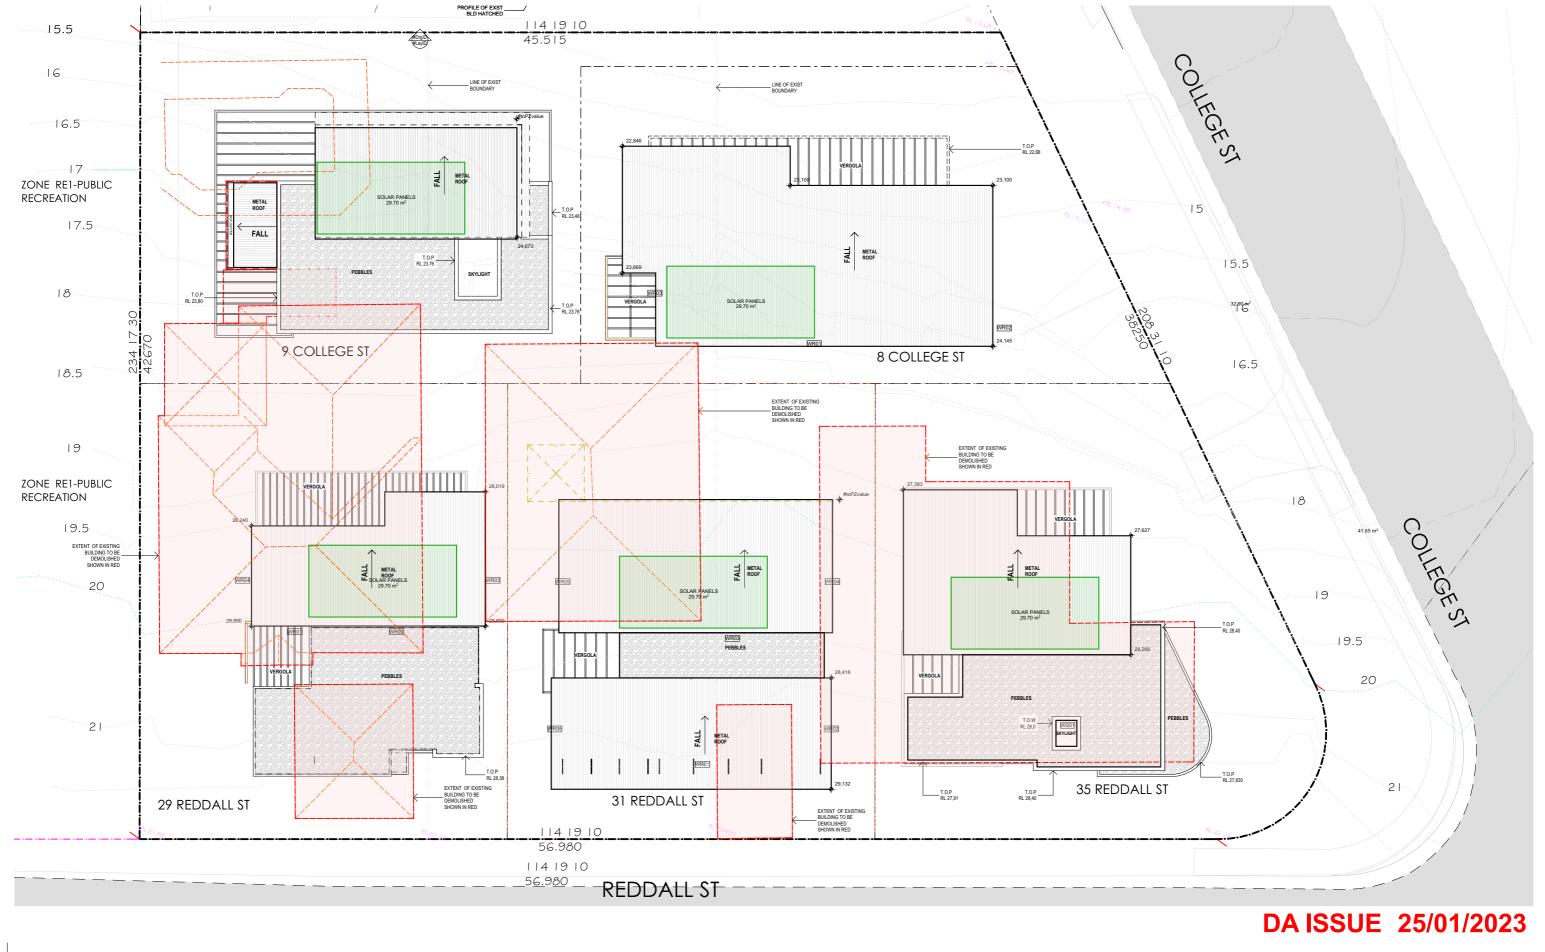

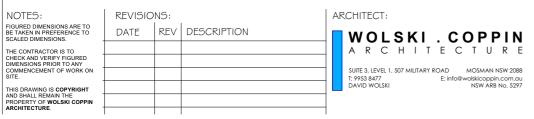

## **FIVE RESIDENCES**

**for Reddall Street Pty Ltd** 29, 31 & 35 Reddall St + Proposed lots 8 & 9 College St Manly

PROJECT TITLE:






#### SOUTH-WEST ELEVATION (REDDALL ST)



#### **NORTH- EAST ELEVATION**

#### **DAISSUE 25/01/2023**

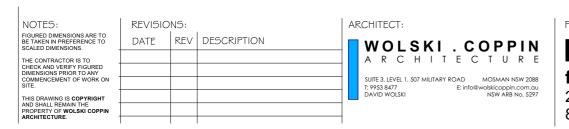



FROJECT TITLE:


FIVE RESIDENCES

for Reddall Street Pty Ltd


29, 31 & 35 Reddall St + Proposed lots
8 & 9 College St Manly

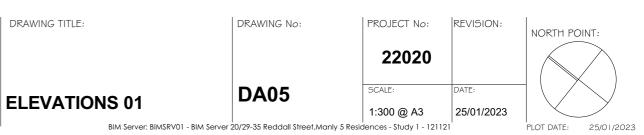

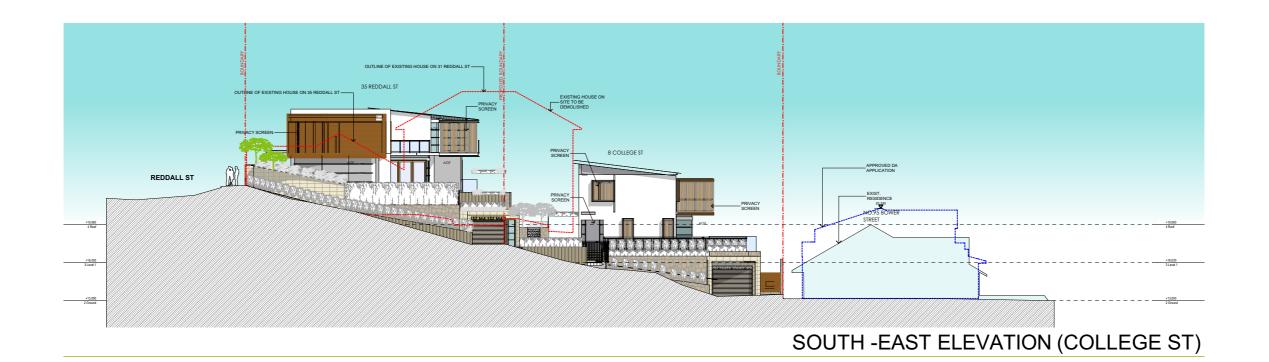

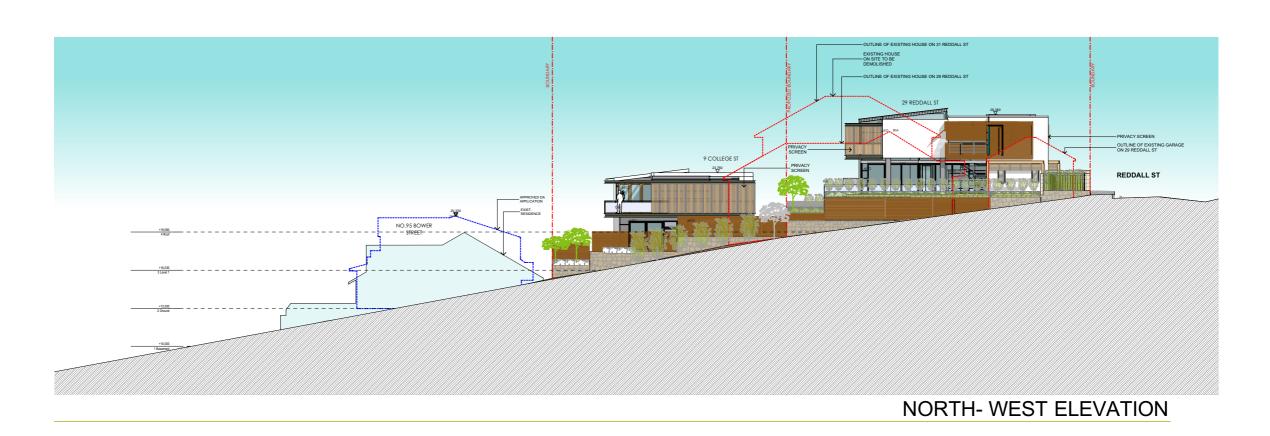

#### **DAISSUE 25/01/2023**

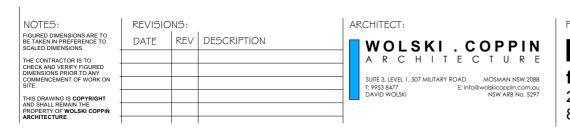

FROJECT TITLE:

FIVE RESIDENCES


for Reddall Street Pty Ltd

29, 31 & 35 Reddall St + Proposed lots
8 & 9 College St Manly






#### NORTH- EAST INTERNAL ELEVATION

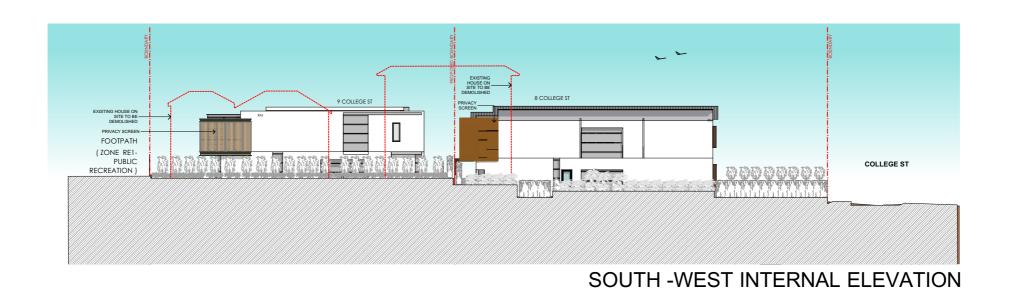

#### **DAISSUE 25/01/2023**

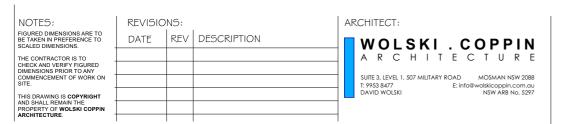


FROJECT TITLE:


FIVE RESIDENCES

for Reddall Street Pty Ltd

29, 31 & 35 Reddall St + Proposed lots
8 & 9 College St Manly



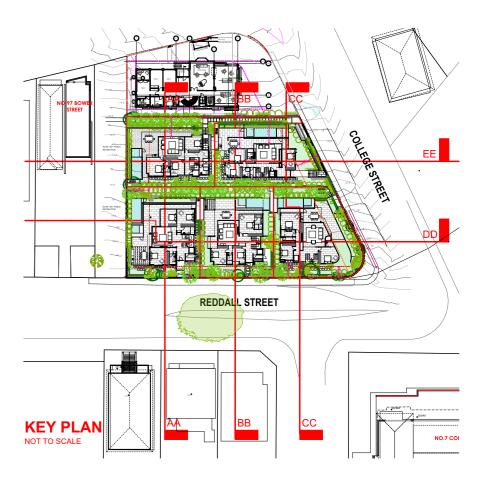

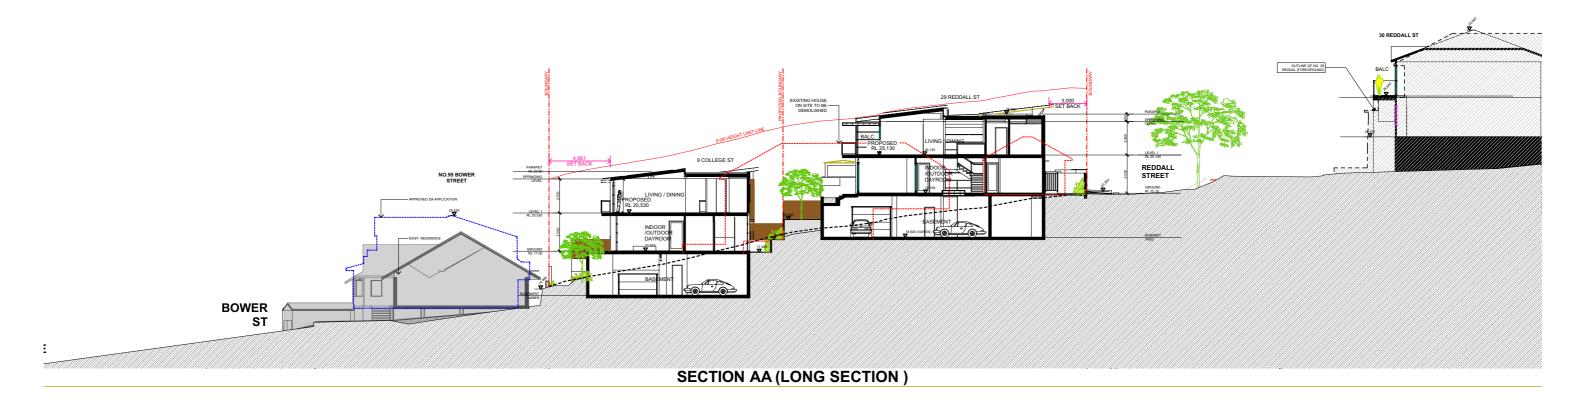

# NOTES: REVISIONS: PIGURED DIMENSIONS ARE TO BE TAKEN IN PREFERENCE TO SECALED DIMENSIONS. THE CONTRACTOR IS TO CHECK AND VERIFY FIGURED DIMENSIONS PRIOR TO ANY COMMENCEMENT OF WORK ON SITE. SITE. ARCHITECT: WOLSKI. COPPIN A R C H I T E C T U R E SUITE 3, LEVEL 1, 507 MILITARY ROAD MOSMAN NSW 2088 T. 9953 8477. DAVID WOLSKI THIS DRAWING IS COPYRIGHT ARCHITECT: WOLSKI. COPPIN A R C H I T E C T U R E SUITE 3, LEVEL 1, 507 MILITARY ROAD MOSMAN NSW 2088 T. 9953 8477. DAVID WOLSKI NSW ARB NO. 5297

PROJECT TITLE:

## **FIVE RESIDENCES**

for Reddall Street Pty Ltd 29, 31 & 35 Reddall St + Proposed lots 8 & 9 College St Manly

DRAWING TITLE:
SECTION AA (LONG SECTION)


DRAWING No:	
DA08	

DA ISSUE 25/01/2023					
	PROJECT No:	REVISION:	NORTH PC	INT:	
	22020				
	SCALE:	DATE:		$\bigvee$	
	1:300 @ A3	25/01/2023			
5 Resid	dences - Study 1 - 121121		PLOT DATE:	25/01/2023	





#### **DA ISSUE 25/01/2023**

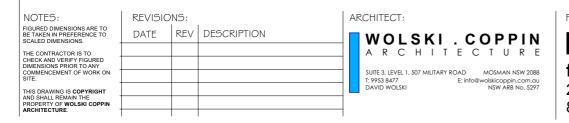

PROJECT TITLE:

### **FIVE RESIDENCES**

for Reddall Street Pty Ltd 29, 31 & 35 Reddall St + Proposed lots 8 & 9 College St Manly

SECTION BB (LONG SECTION)	

DRAWING TITLE:


DRAWING No: PI

PROJECT No: REVISION:

22020

SCALE: DATE:

1:300 @ A3 25/01/2023

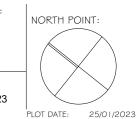





#### ARCHITECT: DATE REV DESCRIPTION WOLSKI . COPPIN A R C H I T E C T U R E SUITE 3, LEVEL 1, 507 MILITARY ROAD MOSMAN NSW 2088 T: 9953 8477 E: info@wolskicoppin.com.au DAVID WOLSKI NSW ARB No. 5297

PROJECT TITLE:


## **FIVE RESIDENCES**


for Reddall Street Pty Ltd 29, 31 & 35 Reddall St + Proposed lots 8 & 9 College St Manly

DRAWING TITLE:
SECTION CC (LONG SECTION)

DRAWING No:	
DA10	

	PROJECT No:	REVISION:	NORTH POINT:
	22020		
	SCALE:	DATE:	
	1:300 @ A3	25/01/2023	
sic	lences - Study 1 - 121121		PLOT DATE: 25/

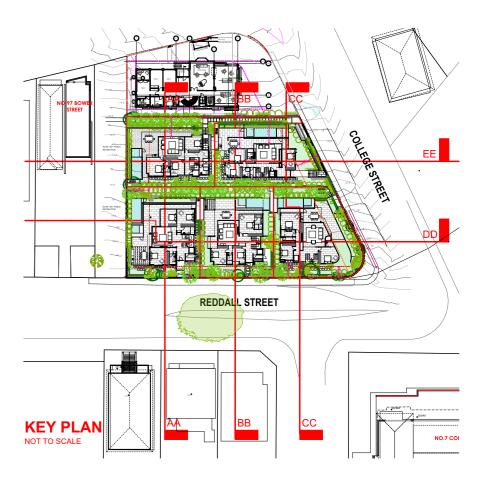

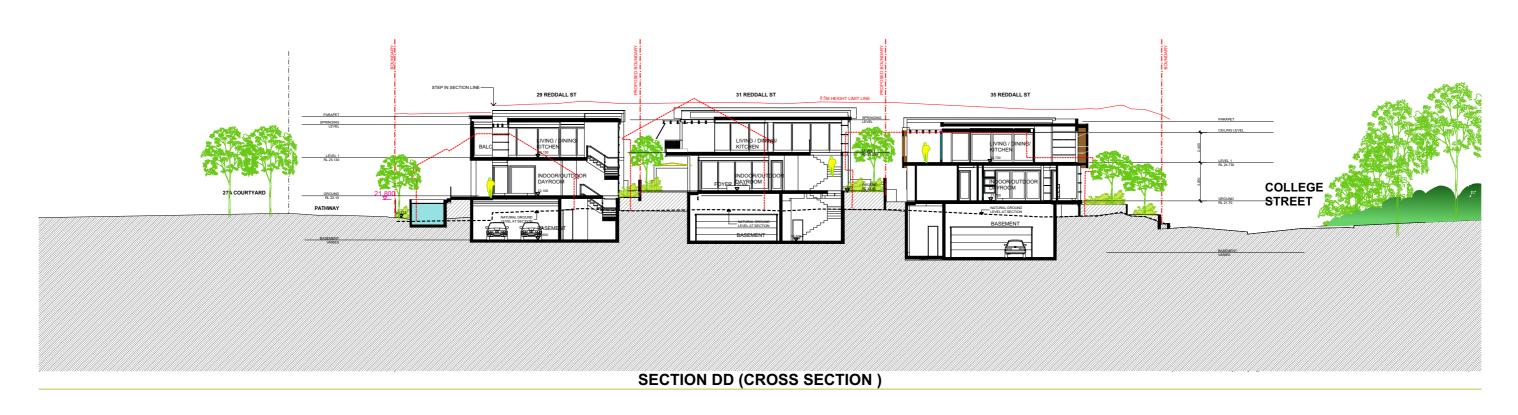

#### REVISIONS: ARCHITECT: DATE REV DESCRIPTION WOLSKI . COPPIN A R C H I T E C T U R E SUITE 3, LEVEL 1, 507 MILITARY ROAD MOSMAN NSW 2088 T: 9953 8477 E: info@wolskicoppin.com.au DAVID WOLSKI NSW ARB No. 5297

PROJECT TITLE:

## **FIVE RESIDENCES**

for Reddall Street Pty Ltd 29, 31 & 35 Reddall St + Proposed lots 8 & 9 College St Manly


DRAWING TITLE:	
SECTION DD (CROSS SECTION)	

DRAWING No: **DA11** 

**DAISSUE 25/01/2023** PROJECT No: REVISION: 22020 1:300 @ A3 25/01/2023

NORTH POINT: PLOT DATE: 25/01/2023



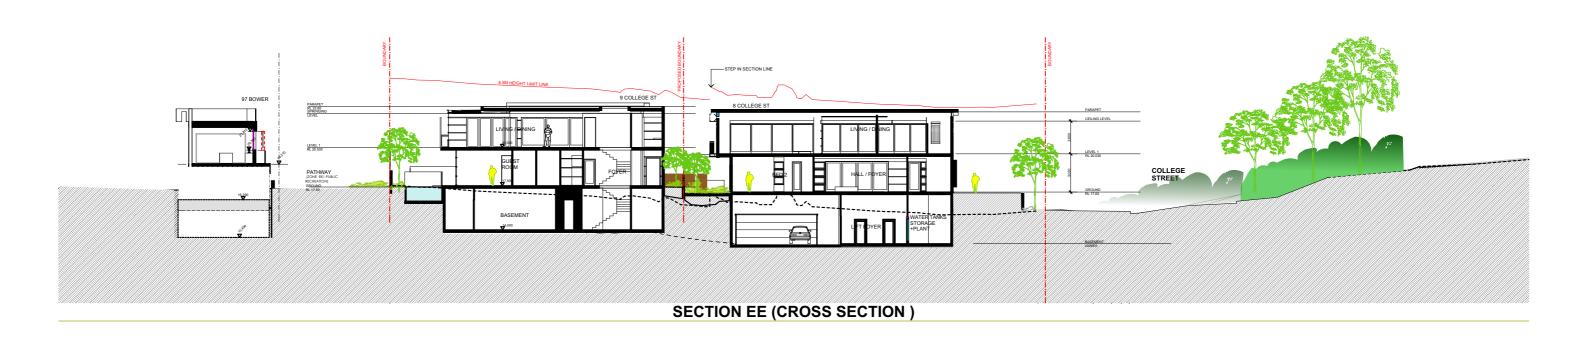

# **DAISSUE 25/01/2023**

ARCHITECT: DATE REV DESCRIPTION WOLSKI . COPPIN A R C H I T E C T U R E SUITE 3, LEVEL 1, 507 MILITARY ROAD MOSMAN NSW 2088
T: 9953 8477 E: info@wolskicoppin.com.au
DAVID WOLSKI NSW ARB No. 5297

**FIVE RESIDENCES** 

for Reddall Street Pty Ltd 29, 31 & 35 Reddall St + Proposed lots 8 & 9 College St Manly

PROJECT TITLE:

SECTION EE (CROSS SECTION )	DA12
DRAWING TITLE:	DRAWING N

	DRAWING No:	PROJECT No:	REVISION:	N		
EE (CROSS		22020				
LL (ONOO	DA12	1:300 @ A3	DATE: 25/01/2023			
BIM Server: BIMSRV01 - BIM Server 20/29-35 Reddall Street, Manly 5 Residences - Study 1 - 121121 PLC						

NORTH POINT: PLOT DATE: 25/01/2023









Powder coated Bush cherry or equal



**EXTERNAL CLADDING 01** 

Innowood - Western red ceddar or equal



3

**ALUM. FRAMED** WINDOW & DOOR

Dulux Duratec - Steel Pearl or equal



4

**RENDERED MASONRY** 

Dulux - Natural White or equal



5 **EXTERNAL CLADDING 02** 

Innowood - Iron bark or equal



6 **CURTAIN WALL** 

Capral CW116 or equal




LOUVRED **SCREEN** 


Powder coated Bush cherry or equal




**GLASS BALUSTRADE** 

Powder coated Bush cherry or equal

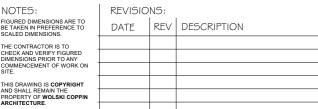

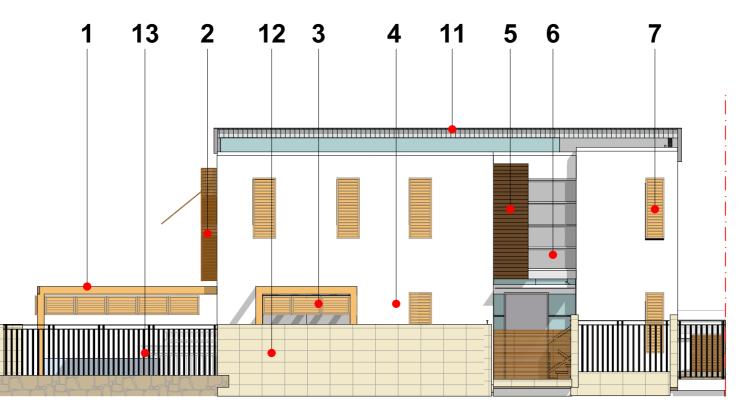

SOUTH-WEST ELEVATION

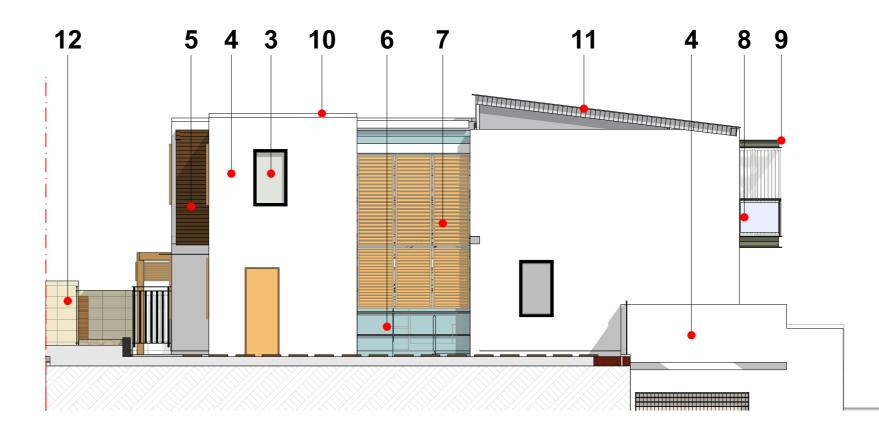

DRAWING TITLE: **DA ISSUE 25/01/2023** 29 REDDALL STREET FINISHES SCHEDULE 01

DRAWING No:

PROJECT No: REVISION: 22020

**METAL WORKS** 

Dulux Duratec - Steel Pearl or equal



10 ROOF 1

Torquay pebbles or equal

11 ROOF 2

Colourbond - Southerly or equal



**12** FENCE 01

Stone clad masonry fence



13 FENCE 02

Metal fence



14 FENCE 03

Timber fence

#### SOUTH EAST ELEVATION

1:100

ARCHITECT: WOLSKI . COPPIN ARCHITECTURE SUITE 3. LEVEL 1, 507 MILITARY ROAD MOSMAN NSW 2088


PROJECT TITLE:

**FIVE RESIDENCES** 

for Reddall Street Pty Ltd 29, 31 & 35 Reddall St + 8 & 9 College St Manly

FS01

1:100, 1:2 @ A3 | 25/01/2023

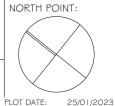



Powder coated Bush cherry or equal



#### Z EXTERNAL CLADDING 01

Innowood - Western red ceddar or equal



# 3 ALUM. FRAMED WINDOW & DOOR

Dulux Duratec - Steel Pearl or equal



# 4 RENDERED

Dulux - Natural White or equal

**MASONRY** 



#### 5 EXTERNAL CLADDING 02

Innowood - Iron bark or equal



# 6 CURTAIN WALL

Capral CW116 or equal




# LOUVRED SCREEN

Powder coated Bush cherry or equal



#### GLASS BALUSTRADE

Powder coated Bush cherry or equal

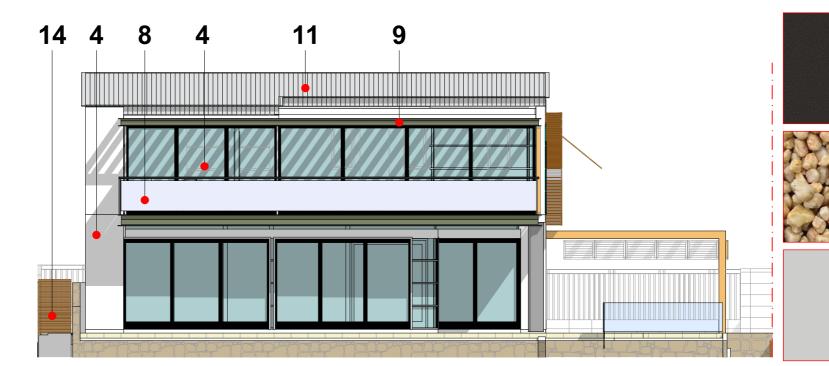



1:100

12 FENCE 01

Stone clad masonry fence

Colourbond - Southerly

**METAL WORKS** 

Dulux Duratec - Steel Pearl

or equal

or equal

or equal

11

**ROOF 1** 

ROOF 2

Torquay pebbles

10




13 FENCE 02

Metal fence



14 **FENCE 03** 

Timber fence

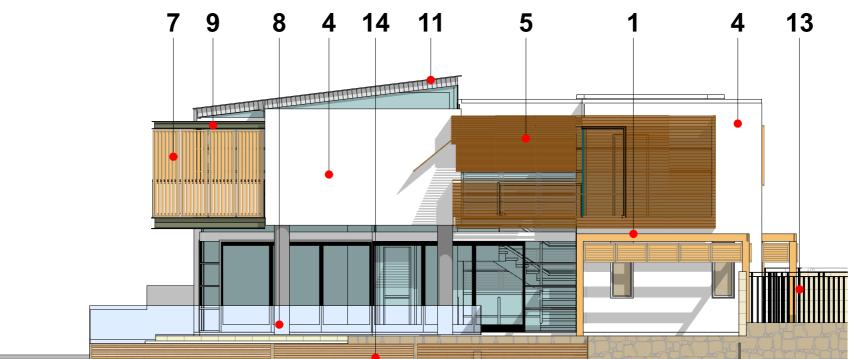

**NORTH-WEST ELEVATION** 

1:100

#### 

PROJECT TITLE:

#### **FIVE RESIDENCES**


**for Reddall Street Pty Ltd** 29, 31 & 35 Reddall St + 8 & 9 College St Manly DA ISSUE 25/01/2023
29 REDDALL STREET

29 REDDALL STREET FINISHES SCHEDULE 02 FS02

PROJECT No: REVISION:

22020

SCALE: DATE:
1:100, 1:2 @ A3 25/01/2023

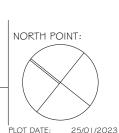

BIM Server: BIMSRV01 - BIM Server 20/29-35 Reddall Street,Manly 5 Residences - Study 1 - 121121

DRAWING No:



Powder coated Bush cherry or equal



**EXTERNAL CLADDING 01** 

Innowood - Teak or equal



#### 3 TIMB. FRAMED WINDOW & DOOR

Dulux Duratec - Steel Pearl or equal



# **CURTAIN WALL**

Capral CW116 or equal



#### **FEATURE WALL** 01

Stacked stone - Tiger skin or equal



## **FEATURE WALL** 02

Innowood - Golden oak or equal



## **FEATURE WALL** 03


Innowood - Lily white or equal




THE CONTRACTOR IS TO CHECK AND VERIFY FIGURED DIMENSIONS PRIOR TO ANY COMMENCEMENT OF WORK ON

## **GLASS BALUSTRADE**


Powder coated Bush cherry or equal

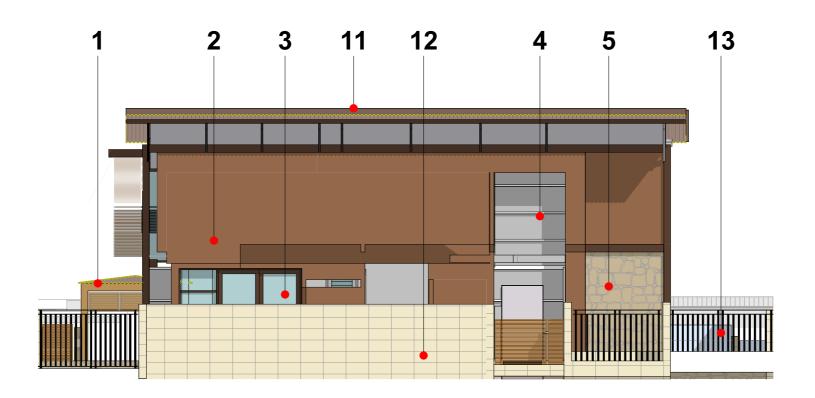

#### **SOUTH-WEST ELEVATION**

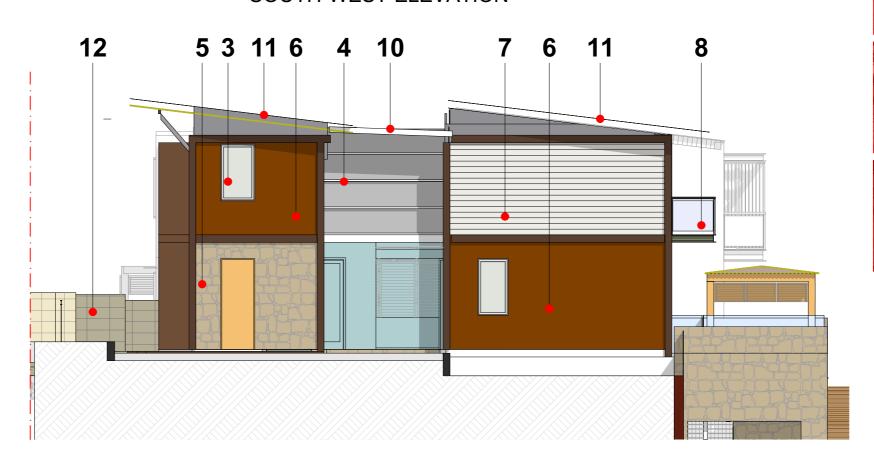

#### **SOUTH-EAST ELEVATION**

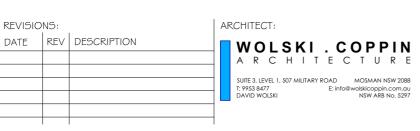

PROJECT TITLE:


### **FIVE RESIDENCES**

for Reddall Street Pty Ltd 29, 31 & 35 Reddall St + 8 & 9 College St Manly

DRAWING TITLE: **DA ISSUE 25/01/2023** 31 REDDALL STREET FINISHES SCHEDULE 01 | FS03

DRAWING No:

PROJECT No: REVISION: 22020 1:100, 1:2 @ A3 | 25/01/2023

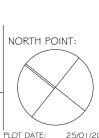

BIM Server: BIMSRV01 - BIM Server 20/29-35 Reddall Street, Manly 5 Residences - Study 1 - 121121

**METAL WORKS** 

Dulux Duratec - Steel Pearl

or equal

or equal

or equal

**12** 

13

14

11

ROOF 1

**ROOF 2** 

Colourbond - Jasper

FENCE 01

FENCE 02

FENCE 03

Timber fence

Metal fence

Stone clad masonry fence

Torquay pebbles

10



Powder coated Bush cherry or equal



#### Z EXTERNAL CLADDING 01

Innowood - Teak or equal



# TIMB. FRAMED WINDOW & DOOR

Dulux Duratec - Steel Pearl or equal



# 4 CURTAIN WALL

Capral CW116 or equal



#### FEATURE WALL 01

Stacked stone - Tiger skin or equal



# 6 FEATURE WALL 02

Innowood - Golden oak or equal



#### 7 FEATURE WALL 03

Innowood - Lily white or equal



#### GLASS BALUSTRADE


Powder coated Bush cherry or equal

ARCHITECT:


WOLSKI . COPPIN

ARCHITECTURE

SUITE 3. LEVEL 1. 507 MILITARY ROAD MOSMAN NSW 2088

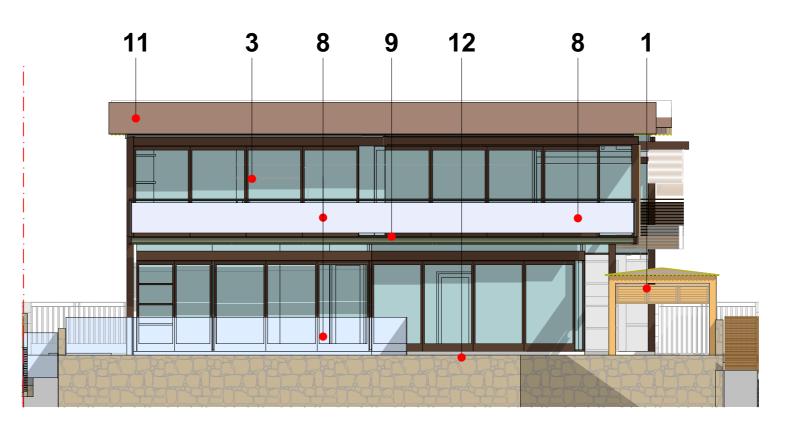

#### NORTH-EAST INTERNAL ELEVATION

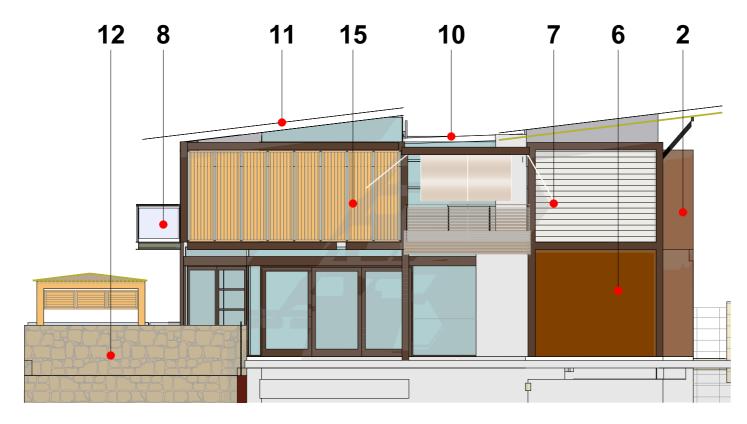

NORTH-WEST ELEVATION



#### 9 METAL WORKS

Dulux Duratec - Steel Pearl or equal



#### 10 ROOF 1

Torquay pebbles or equal



Colourbond - Jasper or equal



**12** FENCE 01

Stone clad masonry fence



13 **FENCE 02** 

Metal fence



14 FENCE 03

Timber fence



15 LOUVRED SCREEN

Powder coated Bush cherry or equal

NOTES:	REVISIO	NS:		
FIGURED DIMENSIONS ARE TO BE TAKEN IN PREFERENCE TO SCALED DIMENSIONS.	DATE	REV	DESCRIPTION	
THE CONTRACTOR IS TO CHECK AND VERIFY FIGURED DIMENSIONS PRIOR TO ANY COMMENCEMENT OF WORK ON SITE.				
THIS DRAWING IS COPYRIGHT				
AND SHALL REMAIN THE PROPERTY OF WOLSKI COPPIN				
ARCHITECTURE.				

PROJECT TITLE:

#### **FIVE RESIDENCES**

**for Reddall Street Pty Ltd** 29, 31 & 35 Reddall St + 8 & 9 College St Manly DA ISSUE 25/01/2023
31 REDDALL STREET
FINISHES SCHEDULE 02
FS04

DRAWING TITLE:


DRAWING No:

PROJECT No: REVISION:

22020

SCALE: DATE:

1:100, 1:2 @ A3 25/01/2023

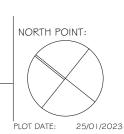



### **EXTERNAL TIMB. SCREEN 01**

Innowood - Teak or equal



## **RENDERED MASONRY**

Dulux - Natural White or equal



#### 3 **ALUM. FRAMED** WINDOW & DOOR

Dulux Duratec - Steel Pearl or equal



# **CURTAIN WALL**

Capral CW116 or equal



## **EXTERNAL TIMB. SCREEN 02**

Innowood - Golden oak or equal



#### 6 LOUVRED **SCREEN**

Powder coated Bush cherry or equal




## **GLASS BALUSTRADE**

Powder coated Bush cherry or equal




## **METAL WORKS**

Dulux Duratec - Steel Pearl or equal

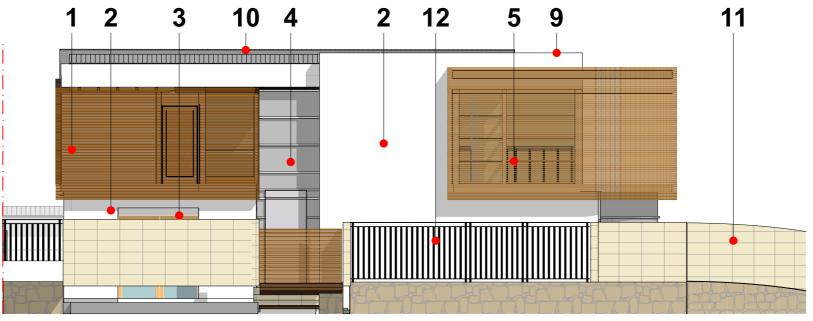

**SOUTH-WEST ELEVATION** 

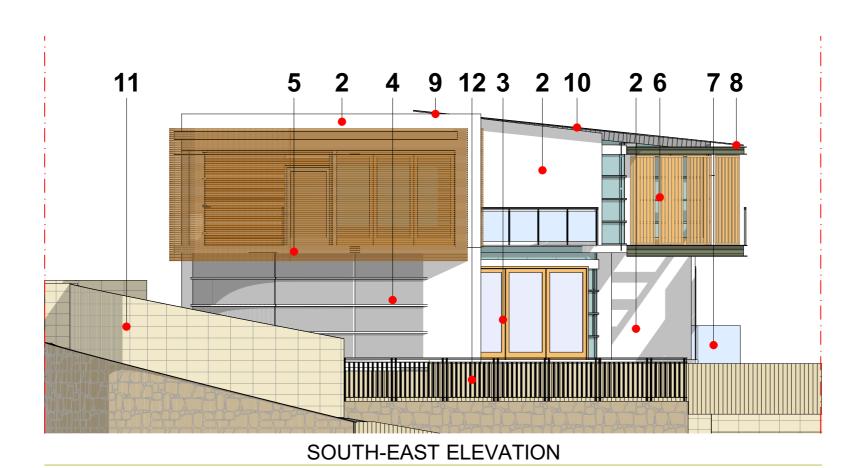



# **ROOF 1**

Torquay pebbles or equal

#### 10 ROOF 2

Colourbond - Southerly or equal



#### 11 FENCE 01

Stone clad masonry fence



**12** FENCE 02

Metal fence



#### 13 FENCE 03

Timber fence

NOTES:	REVISIO	NS:		AF	RCHITECT:
FIGURED DIMENSIONS ARE TO BE TAKEN IN PREFERENCE TO SCALED DIMENSIONS.	DATE	REV	DESCRIPTION		WOLSKI . COPPIN
	ARCHITECTURE				
COMMENCEMENT OF WORK ON SITE.					SUITE 3, LEVEL 1, 507 MILITARY ROAD MOSMAN NSW 2088 T: 9953 8477 E: info@wolskicoppin.com.au DAVID WOLSKI NO. 5297
THIS DRAWING IS COPYRIGHT AND SHALL REMAIN THE PROPERTY OF WOLSKI COPPIN				┤-	DAVID WOLSE NOW ARD NO. 3277
ARCHITECTURE.				1	

PROJECT TITLE:

### **FIVE RESIDENCES**

for Reddall Street Pty Ltd 29, 31 & 35 Reddall St + 8 & 9 College St Manly

FINISHES SCHEDULE 01

DRAWING TITLE: **DA ISSUE 25/01/2023 35 REDDALL STREET** 

DRAWING No:

FS05

PROJECT No: REVISION: 22020 1:100, 1:2 @ A3 | 25/01/2023





### **EXTERNAL TIMB.** SCREEN 01

Innowood - Teak or equal



## **RENDERED MASONRY**

Dulux - Natural White or equal



#### 3 **ALUM. FRAMED** WINDOW & DOOR

Dulux Duratec - Steel Pearl or equal



# **CURTAIN WALL**

Capral CW116 or equal



## **EXTERNAL TIMB. SCREEN 02**

Innowood - Golden oak or equal




#### 6 LOUVRED **SCREEN**

Powder coated Bush cherry or equal



## **GLASS BALUSTRADE**

Powder coated Bush cherry or equal

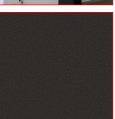

## **METAL WORKS**


Dulux Duratec - Steel Pearl or equal

ARCHITECT:


WOLSKI . COPPIN

ARCHITECTURE

SUITE 3. LEVEL 1. 507 MILITARY ROAD MOSMAN NSW 2088

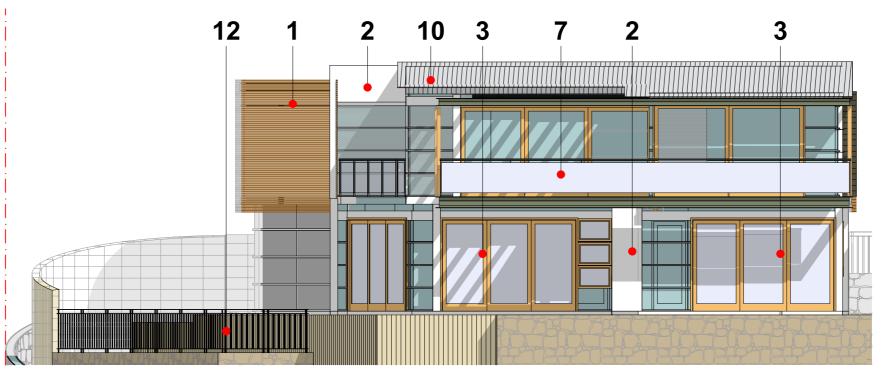

NORTH-EAST INTERNAL ELEVATION

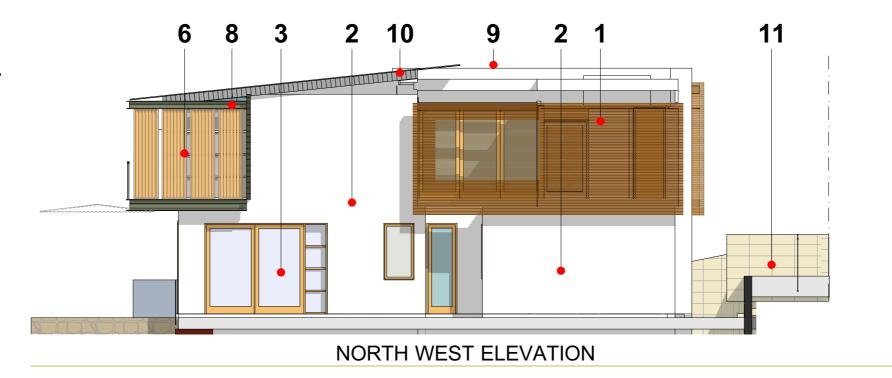



# **ROOF 1**

Torquay pebbles or equal

#### 10 ROOF 2

Colourbond - Southerly or equal



#### 11 FENCE 01

Stone clad masonry fence



**12** FENCE 02

Metal fence



#### 13 FENCE 03

Timber fence

	NOTES:	REVISIONS:				
	FIGURED DIMENSIONS ARE TO BE TAKEN IN PREFERENCE TO SCALED DIMENSIONS.	DATE	REV	DESCRIPTION		
	THE CONTRACTOR IS TO					
	CHECK AND VERIFY FIGURED DIMENSIONS PRIOR TO ANY COMMENCEMENT OF WORK ON SITE.					
	THIS DRAWING IS COPYRIGHT					
	AND SHALL REMAIN THE PROPERTY OF WOLSKI COPPIN					
	ARCHITECTURE.					

PROJECT TITLE:

## **FIVE RESIDENCES**


for Reddall Street Pty Ltd 29, 31 & 35 Reddall St + 8 & 9 College St Manly

DRAWING TITLE:

**DA ISSUE 25/01/2023 35 REDDALL STREET** FINISHES SCHEDULE 02 FS06

DRAWING No:

PROJECT No: REVISION: 22020 1:100, 1:2 @ A3 | 25/01/2023

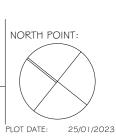



**EXTERNAL TIMB.** SCREEN

Innowood - Teak - Hoizontal laid or equal



**RENDERED MASONRY** 

Dulux - Natural White or equal



3 **ALUM. FRAMED** WINDOW & DOOR

Dulux Duratec - Steel Pearl or equal



**LOUVRED SCREEN** 

Powder coated Bush cherry or equal



5 **CURTAIN WALL** 

Capral CW116 or equal




**GLASS BALUSTRADE** 


Powder coated Bush cherry or equal

**METAL WORKS** 

Dulux Duratec - Steel Pearl or equal

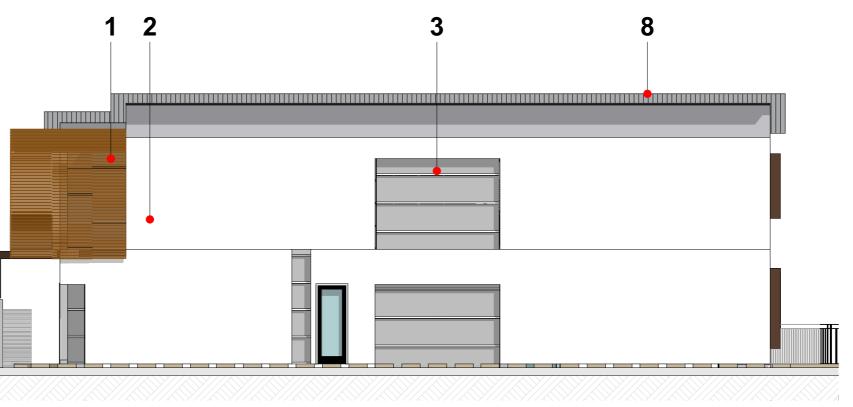

#### SOUTH-WEST INTERNAL ELEVATION

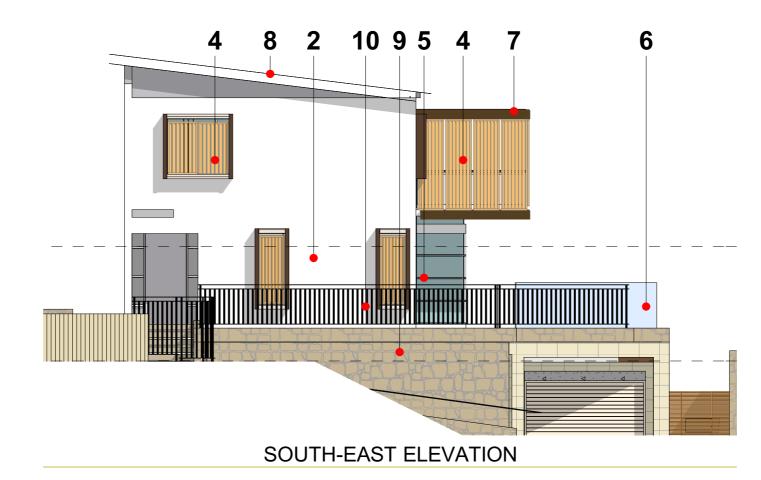

ARCHITECT: REVISIONS: DATE REV DESCRIPTION THE CONTRACTOR IS TO CHECK AND VERIFY FIGURED DIMENSIONS PRIOR TO ANY COMMENCEMENT OF WORK ON

PROJECT TITLE:

WOLSKI . COPPIN

ARCHITECTURE

SUITE 3. LEVEL 1, 507 MILITARY ROAD MOSMAN NSW 2088

T: 9953 8477 DAVID WOLSKI

#### **FIVE RESIDENCES**

for Reddall Street Pty Ltd

29, 31 & 35 Reddall St + 8 & 9 College St Manly

**DA ISSUE 25/01/2023 8 COLLEGE STREET** FINISHES SCHEDULE 01 | FS07

DRAWING TITLE:

DRAWING No:

PROJECT No: REVISION: 22020 1:100, 1:2 @ A3 | 25/01/2023

8

**ROOF** 

or equal

10

11

Colourbond - Southerly

Stone clad masonry fence


FENCE 01


FENCE 02


FENCE 03

Timber fence

Metal fence

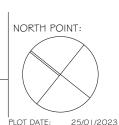

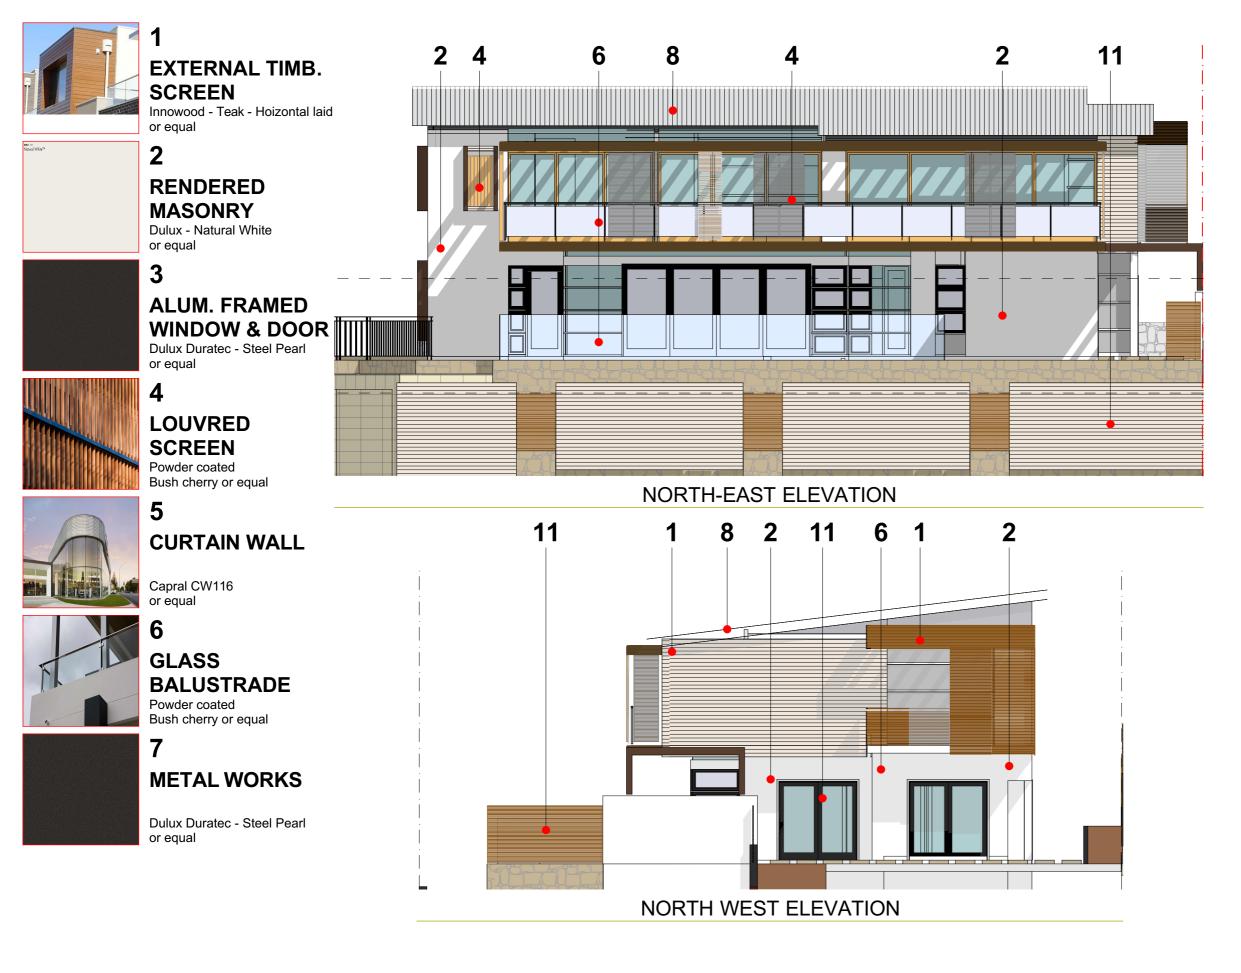

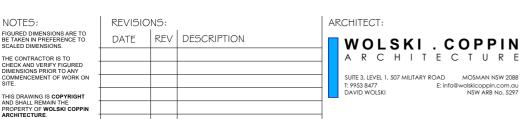

PROJECT TITLE: **FIVE RESIDENCES** for Reddall Street Pty Ltd 29, 31 & 35 Reddall St + 8 & 9 College St

Manly

DRAWING TITLE: **DA ISSUE 25/01/2023 8 COLLEGE STREET** FINISHES SCHEDULE 02 | FS08

DRAWING No:

PROJECT No: REVISION: 22020 1:100, 1:2 @ A3 | 25/01/2023

8

**ROOF** 

or equal

10

11

Colourbond - Southerly

Stone clad masonry fence


FENCE 01

FENCE 02

FENCE 03

Timber fence

Metal fence

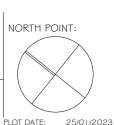



# **METAL WORKS**

Dulux Duratec - Steel Pearl or equal




## **LOUVRED SCREEN**

Powder coated Bush cherry or equal



#### 3 **RENDERED MASONRY**

Dulux - Natural White or equal

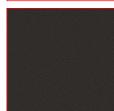

#### **ALUM. FRAMED** WINDOW & DOOR

Dulux Duratec - Steel Pearl or equal



#### 5 **CURTAIN WALL**

Capral CW116 or equal




#### **FEATURE WALL** 01


Stacked stone - Tiger skin or equal



## **GLASS BALUSTRADE**

Powder coated Bush cherry or equal

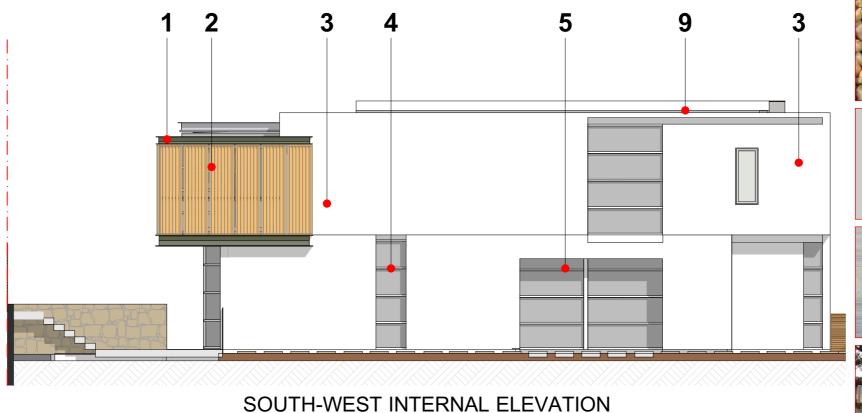

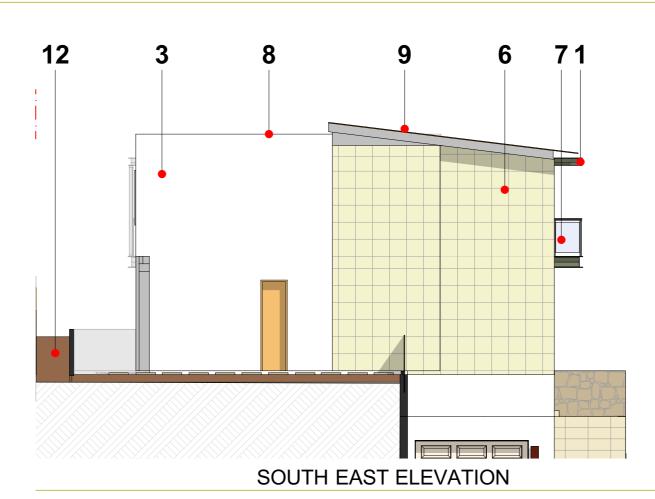

**ROOF 1** 

Torquay pebbles

or equal

ROOF 2

Colourbond - Southerly or equal



10 FENCE 01

Stone clad masonry fence



11 FENCE 02

Metal fence



**12** FENCE 03

Timber fence

ARCHITECT: REVISIONS: DATE REV DESCRIPTION WOLSKI . COPPIN ARCHITECTURE SUITE 3, LEVEL 1, 507 MILITARY ROAD MOSMAN NSW 2088

PROJECT TITLE:

## **FIVE RESIDENCES**


for Reddall Street Pty Ltd 29, 31 & 35 Reddall St + 8 & 9 College St Manly

**DA ISSUE 25/01/2023** 9 COLLEGE STREET FINISHES SCHEDULE 01 | FS09

DRAWING TITLE:

DRAWING No:

PROJECT No: REVISION: 22020 1:100, 1:2 @ A3 | 25/01/2023

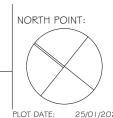



**METAL WORKS** 

Dulux Duratec - Steel Pearl



**LOUVRED SCREEN** 

Powder coated Bush cherry or equal



3 **RENDERED MASONRY** 

Dulux - Natural White or equal



**ALUM. FRAMED** WINDOW & DOOR

Dulux Duratec - Steel Pearl or equal



5 **CURTAIN WALL** 

Capral CW116 or equal



**FEATURE WALL** 01

Stacked stone - Tiger skin or equal



**GLASS BALUSTRADE** Powder coated


Bush cherry or equal

ARCHITECT:


T: 9953 8477 DAVID WOLSKI

WOLSKI . COPPIN A R C H I T E C T U R E

SUITE 3, LEVEL 1, 507 MILITARY ROAD MOSMAN NSW 2088

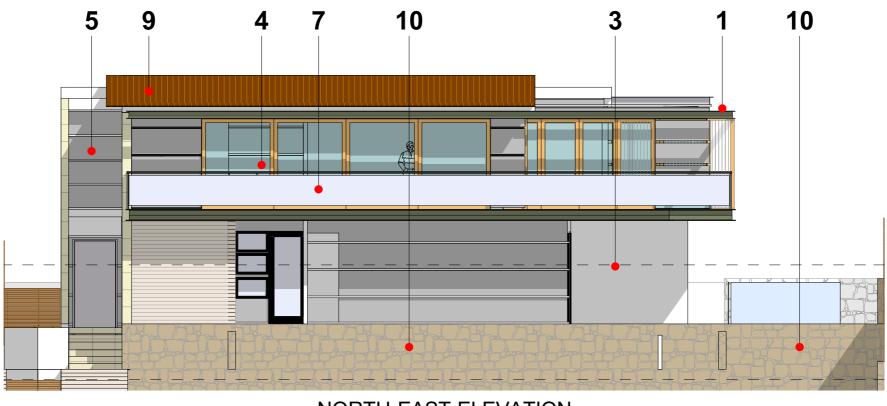

NORTH-EAST ELEVATION

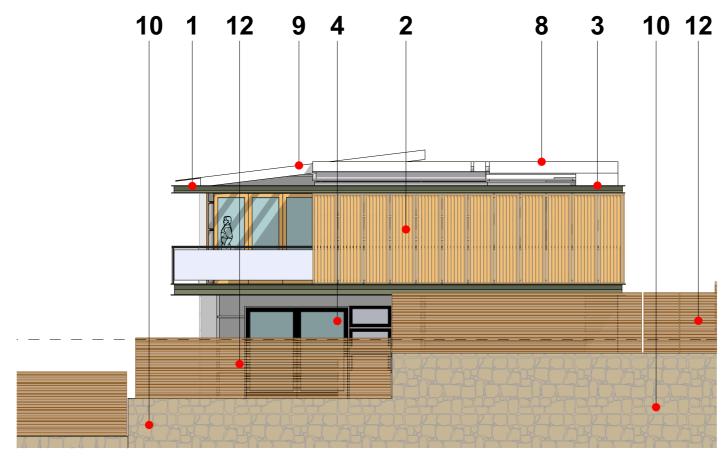

**NORTH-WEST ELEVATION** 

NOTES: REVISIONS: DATE REV DESCRIPTION THE CONTRACTOR IS TO CHECK AND VERIFY FIGURED DIMENSIONS PRIOR TO ANY COMMENCEMENT OF WORK ON THIS DRAWING IS COPYRIGHT AND SHALL REMAIN THE PROPERTY OF WOLSKI COPPIN ARCHITECTURE.

PROJECT TITLE:

**FIVE RESIDENCES** 

for Reddall Street Pty Ltd

29, 31 & 35 Reddall St + 8 & 9 College St Manly

DRAWING TITLE:

**DA ISSUE 25/01/2023** 9 COLLEGE STREET FINISHES SCHEDULE 02 | FS10

DRAWING No:

PROJECT No: REVISION: 22020 1:100, 1:2 @ A3 | 25/01/2023

**ROOF 1** 

ROOF 2

Colourbond - Southerly

Stone clad masonry fence

FENCE 01

FENCE 02

FENCE 03

Timber fence

Metal fence

or equal


or equal

10

11


**12** 


Torquay pebbles

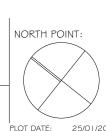

BIM Server: BIMSRV01 - BIM Server 20/29-35 Reddall Street, Manly 5 Residences - Study 1 - 121121

25/01/2023

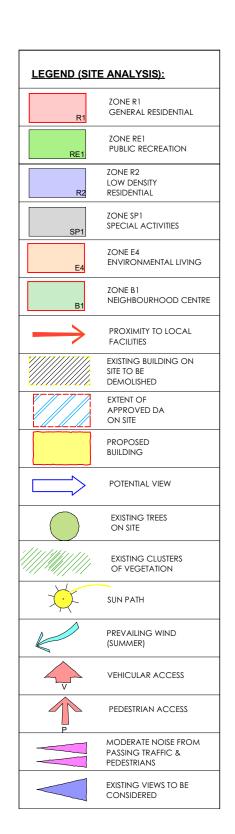

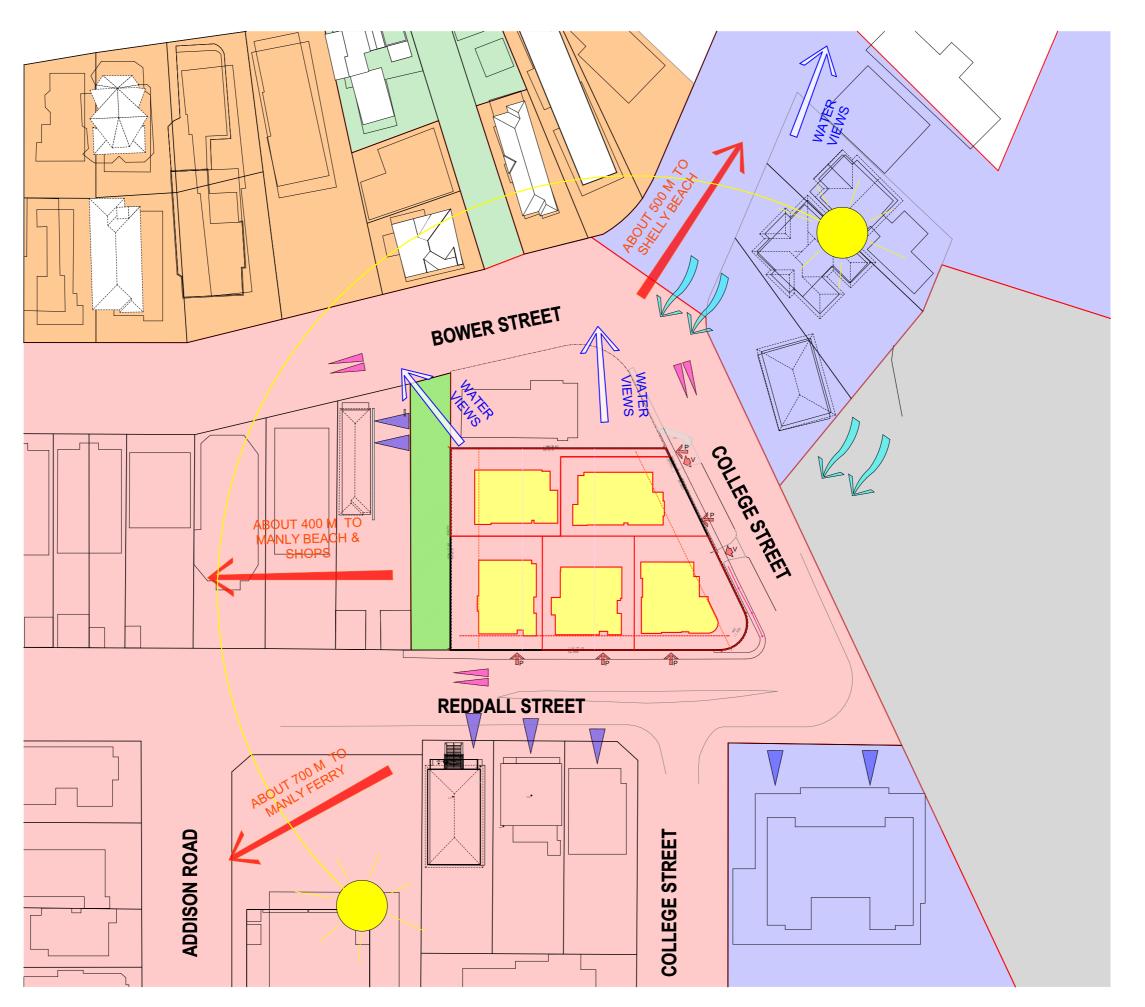

REVISION:	5:	
DATE	REV	DESCRIPTION
	-	
IFG	END:	

ALUMINIUM FRAMED GLAZIN
ALUMINIUM FRAMED GLASS
LOUVRES
ACCESS HATCH
ALUMINIUM LOUVRE SCREEN
BOLLARD
BULKHEAD
CARPET
CERAMIC TILE
FACE BRICK
FIRE HOSE REEL
GLAZED BALUSTRADE
GLAZED BALUSTRADE
GLAZED BALUSTRADE
GLAZED BALUSTRADE
FLANER
FLANER
FLANER
FLANER
FLANER
FLANER
FLANER
FLANER
STORE SHUTTER
SUDING ALUMINIUM LOUVRE
SCREEN
STONE FINISH
SPILIT FACE MASONRY FENCE
STORE THE SHUTTER
SUDING ALUMINIUM LOUVRE
SCREEN
STONE FINISH
SPILIT FACE MASONRY FENCE
SHETI METALE COPING
STORE NISH
STONE FINISH
STORE FINISH

WOLSKI . COPPIN

ARCHITECTURI

**FIVE RESIDENCES** 

29,31 & 35 Reddall St + Proposed lots 8 & 9 College St Manly

Reddall St Pty Ltd


SITE ANALYSIS

**CD01** 22020 @ A3 25/01/2023

#### PROPOSED SUBDIVISION OF LOTS 82, 83 & 84 IN DP 8076

ITEM MINIMUM LOT SIZE		PROPOSED LOT SIZE
LOT 1	250m²	468.5m²
LOT 2	250m²	468.5m²
LOT 3	250m²	497.2m <sup>2</sup>
LOT 4	250m²	455.1m²
LOT 5	250m²	473.7m²
TOTAL SITE ARE	2363m²	

LEGEND:	
	EXISTING LOT BOUNDARY
	PROPOSED LOT BOUNDARY

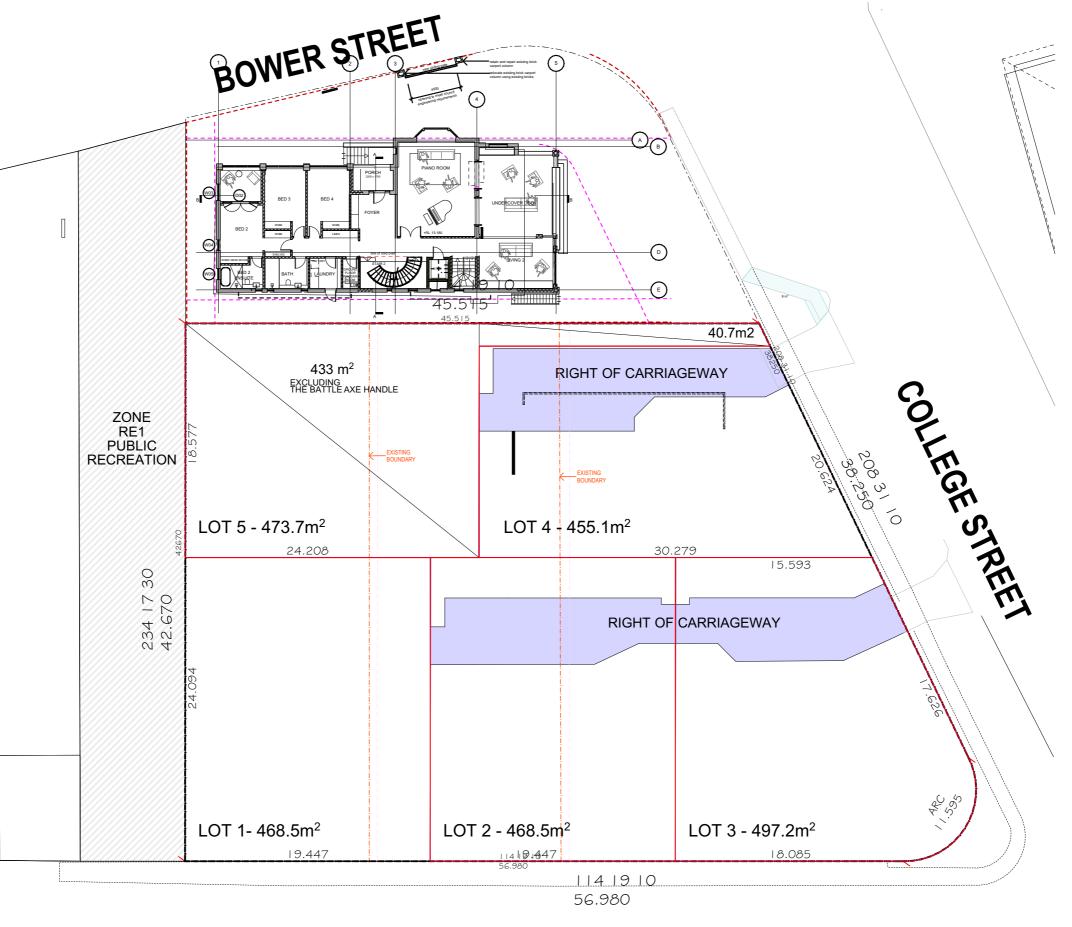

## **REDDALL STREET**

**DA ISSUE 25/01/2023** 

REVISIONS	REVISIONS:						
DATE	REV	DESCRIPTION					

WOLSKI . COPPIN

FIVE RESIDENCES


29,31 & 35 Reddall St + Proposed lots 8 & 9 College St Manly


Reddall St Pty Ltd

MINIMUM LOT SIZE COMPLIANCE PLAN

PROJECT No:	DRAWING No:
22020	CD02
REVISION:	NORTH POINT:
SCALE:	PLOT DATE:
1:300 @ A3	25/01/2023



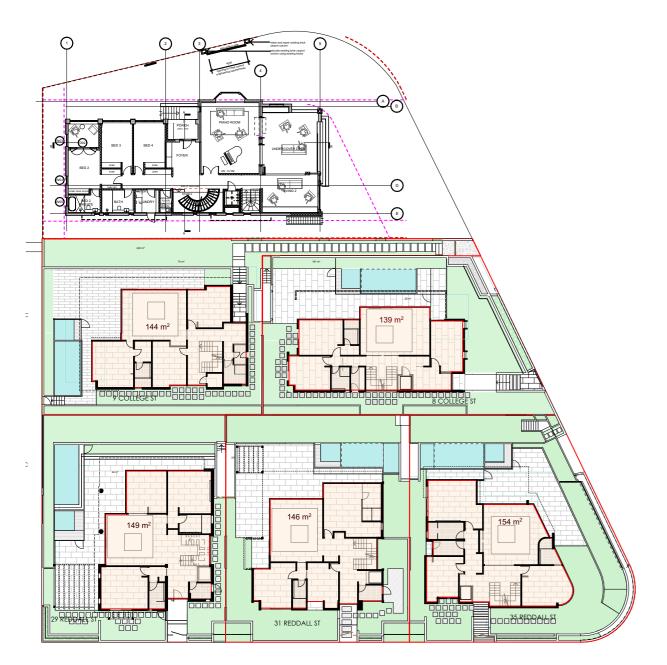

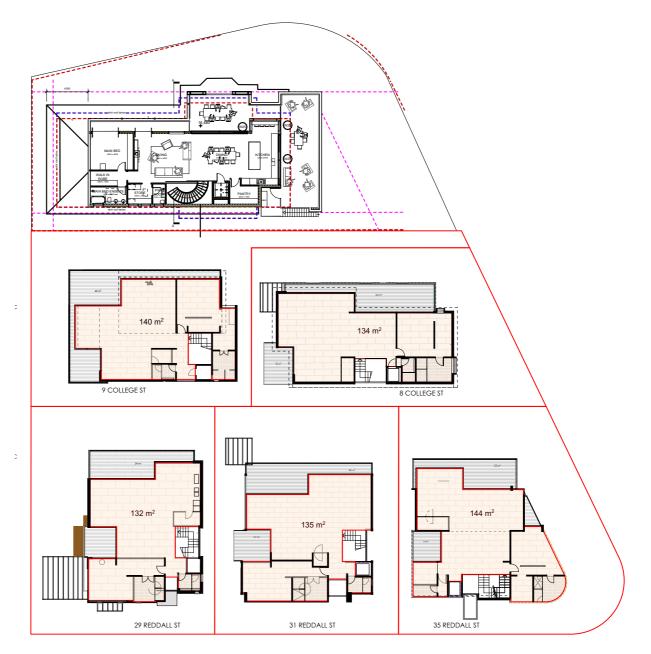

**GROUND FLOOR** 

FIRST FLOOR

	29 REDDALL ST	31 REDDALL ST	35 REDDALL ST	8 COLLEGE ST	9 COLLEGE ST	COMBINED SITES	COMPLIANCE
GROUND	149m²	146m²	154m²	139m²	144m²	732m²	
LEVEL 1	132m <sup>2</sup>	135m²	144m²	134m²	140m²	685m²	
TOTAL GFA	281m <sup>2</sup>	281m <sup>2</sup>	298m²	273m <sup>2</sup>	284m²	1417m <sup>2</sup>	YES
SITE AREA	468.5m <sup>2</sup>	468.5m <sup>2</sup>	497.2m <sup>2</sup>	455.1m <sup>2</sup>	473.7m <sup>2</sup>	2363m²	
FSR	0.6:1	0.6:1	0.6:1	0.6:1	0.6:1	0.6:1	YES
ALLOWABLE GFA	281.1m <sup>2</sup>	281.1m <sup>2</sup>	298.2m²	273m²	284.4m <sup>2</sup>	1417.8m²	
ALLOWABLE FSR	0.6:1	0.6:1	0.6:1	0.6:1	0.6:1	0.6:1	

**DA ISSUE 25/01/2023** 

CHEMIA FOUNDAMENT LORGICALING COMISSIPACIAN CONTRIBUTIONS OF CONTRIBUTIONS

NOTES REGADING FOR CONTRUCTION FOCULIENTS. WCA BELIEVE THAT THE RINGSMAND SHOWN ON THIS BRAWNING PIEWER READ WITH HEA PRICHABLE SPECIFICATION IS SUFFICIENT FOR A REASONABLY COMPETEN BUILDER TO UNDESTAND THE DESIGN INTENT UNDESTAND THE PROCUST OF CONSTRUCTION REQUIRED TO ACHEVE A FINNIED PRODUCT CONFORMING WITH THE REGISTEN RESTAND INDESTAND WITH THE PRODUCT CONFORMING WITH THE RESTAND RESTAND RES

REVISIONS	5:	
DATE	REV	DESCRIPTION
	+	
	+	
	+	
	+	
LEGI	END:	

AFG AL'
AFGL AL'
LO
AH AC

ALUMINIUM LOUVI
BOLLARD
BULKHEAD
CAPPET
CERAMIC TILE
FACE BRICK
FIRE HOSE REEL
GLAZED CURTIAN
HYDRAULIC RISER
HANDRAIL (METALL
L. NON TRAFFICABLE
PLANTER (RASED)

PLANTER (RAISED)
RENDERED MASONRY
RANDOM PEBBLE
ROLLER SHUTTER
SLIDING ALUMINIUM L
SCREEN
STACKING LOUVRED S

STACKING LOUVRED SCR STONE FINISH SPLIT FACE MASONRY FEI SHEET METAL ROOFING STORM WATER PIT

WOLSKI . COPPIN

A R C H I T E C T U R
LEVEL 1, 507 MILITARY ROAD MOSMAN NSW 20

PRO IFCT T

FIVE RESIDENCES

PPO IECT ADDRES

29,31 & 35 Reddall St + Proposed lots 8 & 9 College St Manly

CUEVE

Reddall St Pty Ltd


RAWING TITLE:

**GFA CALCULATIONS** 


PROJECT No:	DRAWING No:
22020	CD04
REVISION:	NORTH POINT:
	$\bigotimes$
SCALE:	PLOT DATE:
1:400 @ A3	25/01/2023

LE PATH:

M Server: BIMSRV01 - BIM Server 20/29-35 Re

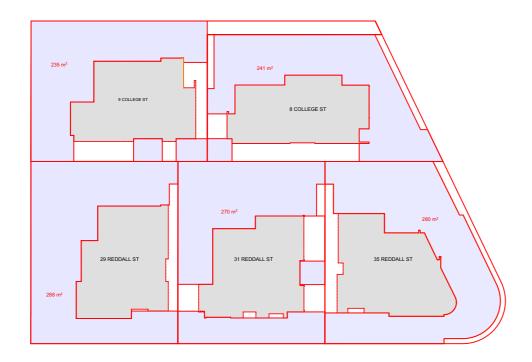

OPEN SPACE - GROUND FLOOR

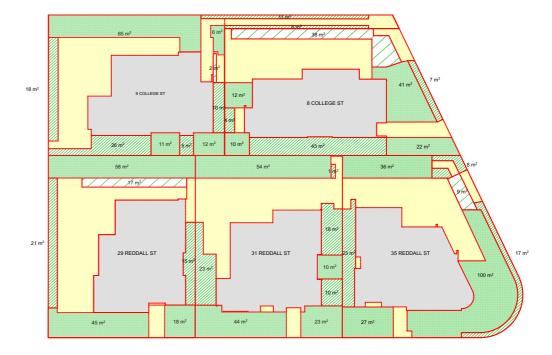

LANDSCAPE AREA



#### OPEN SPACE & LANDSCAPE CALCULATIONS - Area OS3

ITEM	SITE AREA	OPEN SPACE @ 55% OF SITE	OPEN SPACE Ground Floor > 3m wide	OPEN SPACE First Floor	TOTAL OPEN SPACE	
		COUNCIL REQ.		PROPOSED		COMPLIANCE
29 REDDALL ST	468.5m <sup>2</sup>	257.7m <sup>2</sup>	288m²	30m <sup>2</sup>	318m²	YES
31 REDDALL ST	468.5m <sup>2</sup>	257.7m <sup>2</sup>	270m²	33m <sup>2</sup>	303m²	YES
35 REDDALL ST	497.2m <sup>2</sup>	273.4m <sup>2</sup>	280m²	27m <sup>2</sup>	307m²	YES
8 COLLEGE ST	455.1m <sup>2</sup>	250.3m <sup>2</sup>	241m <sup>2</sup>	37m <sup>2</sup>	278m²	YES
9 COLLEGE ST	473.7m <sup>2</sup>	260.5m <sup>2</sup>	235m <sup>2</sup>	31m <sup>2</sup>	266m²	YES
TOTAL	2363m²	1299.6m <sup>2</sup>	1314m²	158m²	1472m²	YES

LEGEND

PATHWAY, PAVING, STEPS, DRIVEWAY & POOL/SPAAREA OR UNDERCOVER LANDSCAPE BUILDING FOOTPRINT

LANDSCAPE AREA @ 35% OF REQUIRED OPEN SPACE > 3m wide ADDITIONAL PLANTING
LANDSCAPE ON
< 3m wide STRUCTURE PROPOSED COMPLIANCE YES 174m<sup>2</sup> 183m<sup>2</sup> 163m<sup>2</sup> 48m<sup>2</sup>  $9 \text{ m}^2$ 220m<sup>2</sup> YES 94m<sup>2</sup> YES

**OPEN SPACE - FIRST FLOOR** 

**DAISSUE 25/01/2023** 

ALIMINIUM FRAMED GLAZII
ALIMINIUM FRAMED GLASS
LOUVRES
ACCESS HATCH
ALIMINIUM IOUVRE SCREET
BOLLARD
BULKHEAD
CARPET
CERAMIC TILE
FACE BRICK
FIRE HOSE REEL
GLAZED BALUSTRADE
GLAZED CURTAIN WALL
HYDRAULIC RISER
HANDRAIL (METAL)
NON TRAFFICABLE ROOF
PLANTER (RAISED)
RENDERED MASONRY

WOLSKI . COPPIN


**FIVE RESIDENCES** 

+ Proposed lots 8 & 9 College St Manly

Reddall St Pty Ltd

OPEN SPACE & LANDSCAPE CALCULATION

**CD05** 22020 1:500 @ A3 25/01/2023

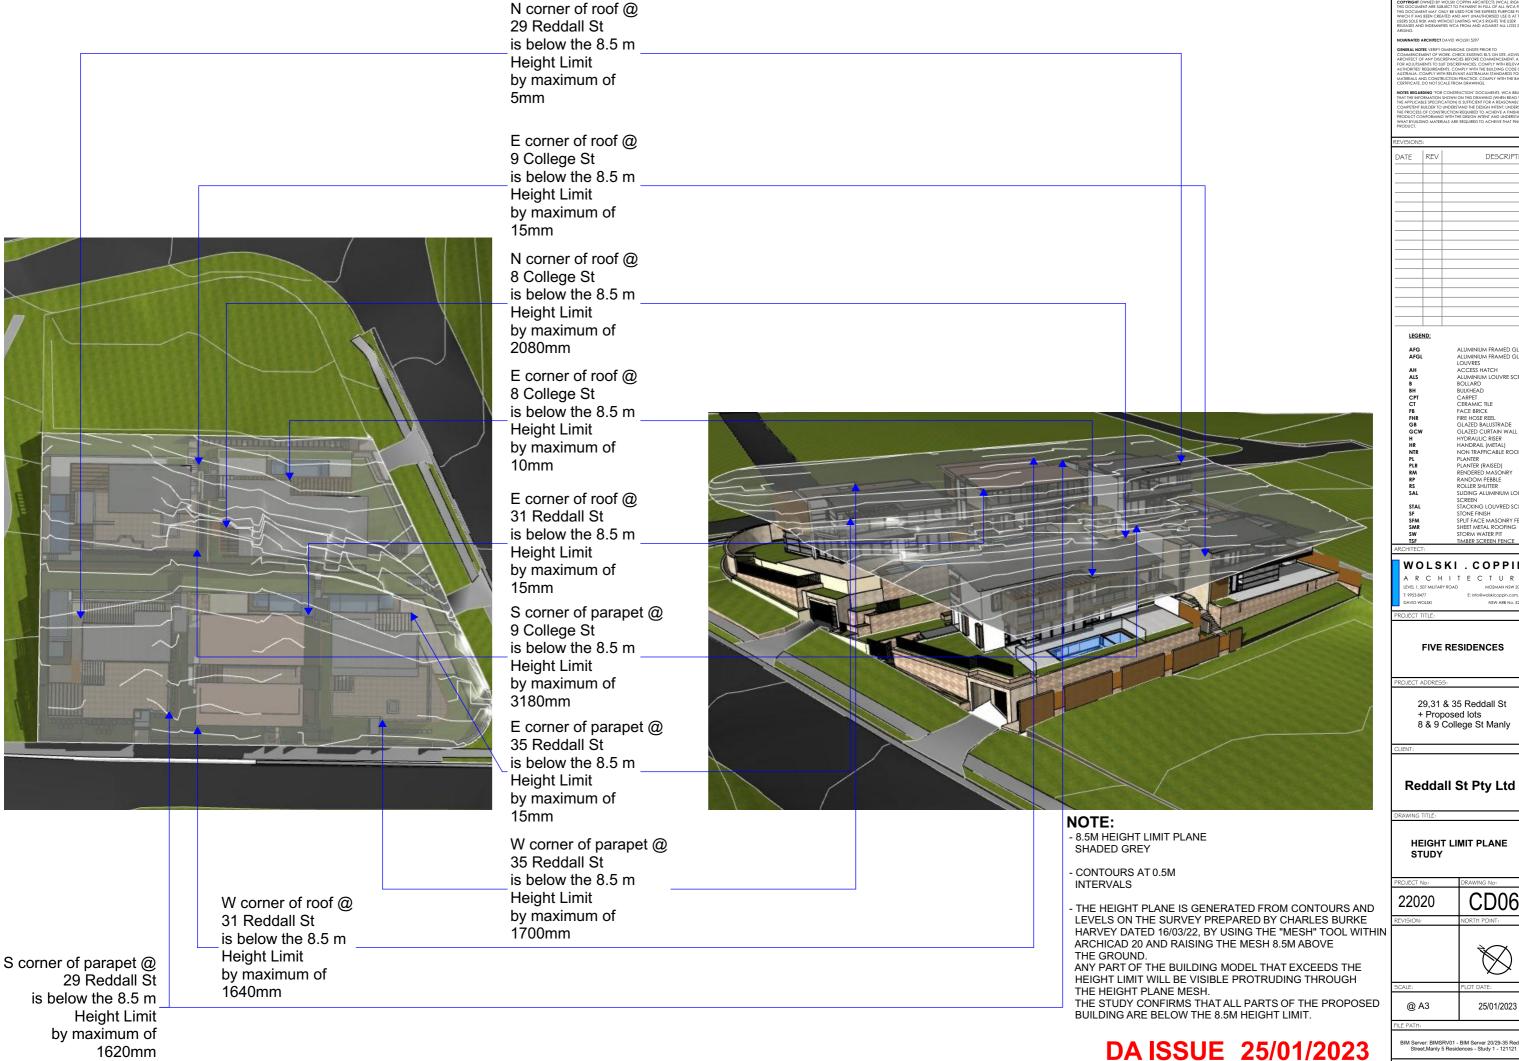


REVISIONS	c:	
DATE	REV	DESCRIPTION


FIVE RESIDENCES


29,31 & 35 Reddall St

#### Reddall St Pty Ltd


CD06 

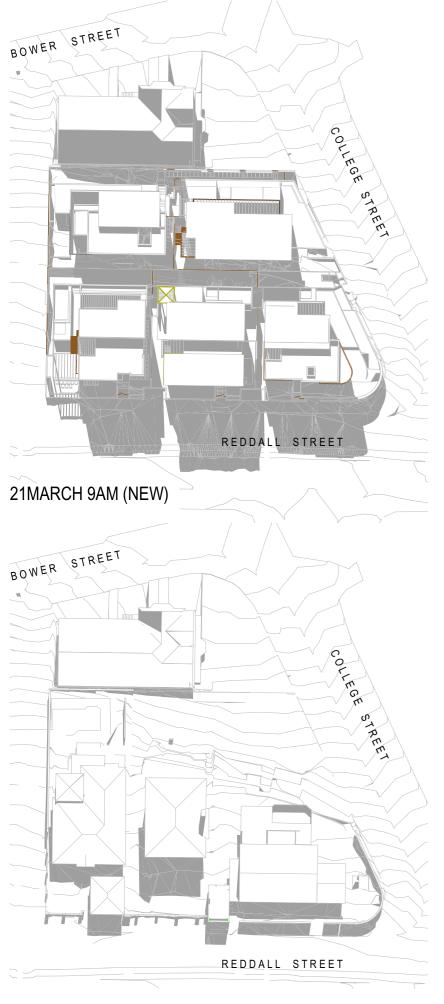

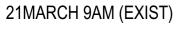


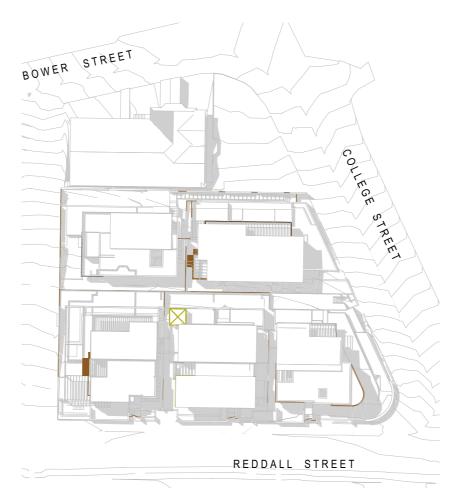

21MARCH 12NOON (NEW)

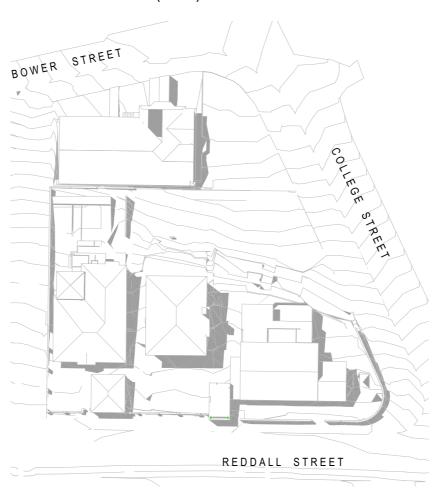

21MARCH 12NOON (EXIST)

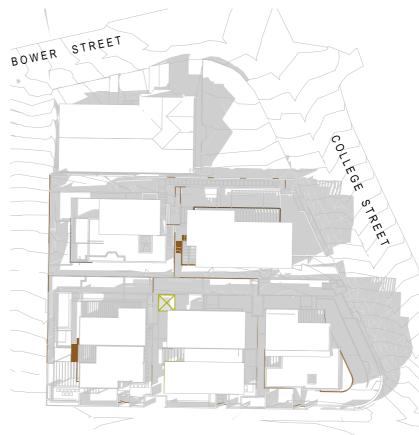

REDDALL STREET

#### 21MARCH 3PM (NEW)



21MARCH 3PM (EXIST)

**DA ISSUE 25/01/2023** 

NOTES:

COPYRIGHT OWNED BY WOLSE COPPIN ARCHITECTS [WCA], RIGHT
HIS DOCUMENT ARE SUBJECT TO PAYMENT IN FULL OF ALL WACKET
HIS DOCUMENT AND ONLY BE USED FOR HEE PAYRES SUPPOSIT
WHICH IT HAS BEEN CERATED AND ANY UNAUTHORSED USE A IT HIS
SEERS SOLE RAY AND WINDOWLD SHOWN WCA'S RIGHTS THE USER

SOLE RAY AND WINDOWLD SHOWN WCA'S RIGHTS THE USER

WORK TO SHOW THE WORK WAS THE WORK TO SHOW THE WORK THE

COMMENCEMENT OF WORK, CHECK EXISTING RIS ON A RCHITECT OF ANY DISCREPANCIES BEFORE COMMEN FOR ADJUTSMENTS TO SUIT DISCREPANCIES. COMPLY WALL THE CHARTES REQUIREMENTS. COMPLY WITH THE BUILD AUSTRALIA. COMPLY WITH RESULTANT AUSTRALIAN STAN-AMERICAN AUSTRALIAN AUSTRALIAN STAN-AMERICAN AUSTRALIAN AUSTRALIAN AUSTRALIAN AUSTRALIAN AUS

NOTIS EIGABINIS-TOR CONSTRUCTION DOCUMENTS, WCA BELE THAT THE INFORMATION SHOWN ON THIS DRAWING PHEN BEAD THAT THE PROPAGATION SHOWN ON THIS DRAWING PHEN BEAD THE APPLICABLE SPECIFICATION IS SUFFICIENT FOR A REASONABLY COMPETENT BUILDED TO UNDESSTAND THE DESSION INTER! UNDESSTAND THE DESSION INTER! UNDESSTAND THE PROPAGATION FORWARD WITH THE DESSION INTER! AND UNDESSTAND THE TOTAL THAT BY UNDESTAND THE DESSION INTER! AND UNDESSTAND THE THAT BY UNDESTAND THE DESSION INTER! AND UNDESSTAND THE PROPAGATION.

KLVIJIUN	J:	
DATE	REV	DESCRIPTION
	_	
	-	
	+	
	+	
	-	
	+	
	+	
	+	

AFG AFGL

AH ACCESS HATCH
ALS ALUMINIUM LOUVRE SCR
B BOLLARD
BH BULKHEAD
CPT CARPET
CT CRAMIC TILE
FB FACE BRICK
FHR FIRE HOSE REEL
GG GLAZED BALUSTRADE
GLAZED CURTAIN WALL
H HYDRAULC RISER
HR HANDRAIL (METAL)
NTR NON TRAFFICABLE ROOI
PL PLANTER
STONE SHUTTER
STONE SHUTTER
STONE SHUTTER
STONE STONE
SCREEN
STONE FINISH

WOLSKI . COPPIN

R C H I T E C T U R

1. 507 MILITARY ROAD MOSMAN NSW 28

28 1477 Einfolitwolkkicoppin.com.c

D WOLSKI NSW ARB No. 52

FIVE RESIDENCES

ROJECT ADDRESS:

29,31 & 35 Reddall St + Proposed lots 8 & 9 College St Manly

CLIENT

Reddall St Pty Ltd


DRAWING TITL

SHADOW DIAGRAMS (MARCH)

PROJECT No:	DRAWING No:		
22020	CD07		
REVISION:	NORTH POINT:		
	$\bigotimes$		
SCALE:	PLOT DATE:		
1·700 @ A3	25/01/2023		

LE PATH:

BIM Server: BIMSRV01 - BIM Server 20/29-35 Reddi

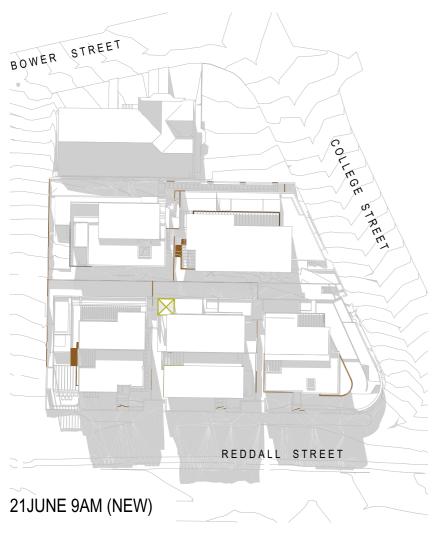



REDDALL STREET

STREET

21JUNE 9AM (EXIST)

BOWER

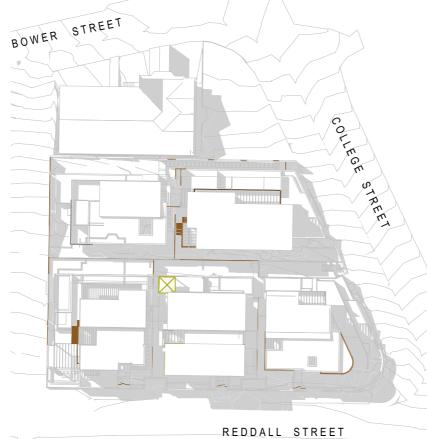


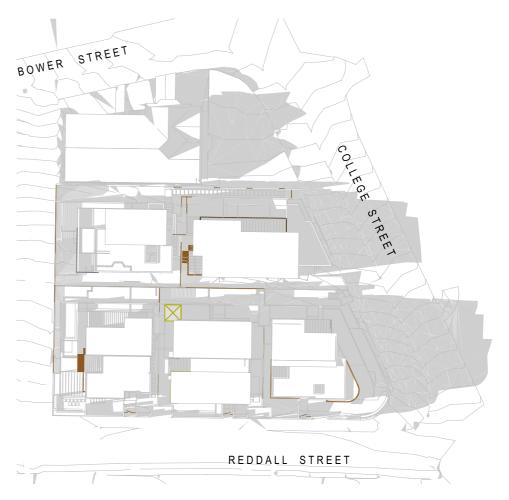


21JUNE 12NOON (NEW)



21JUNE 12NOON (EXIST)

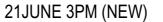

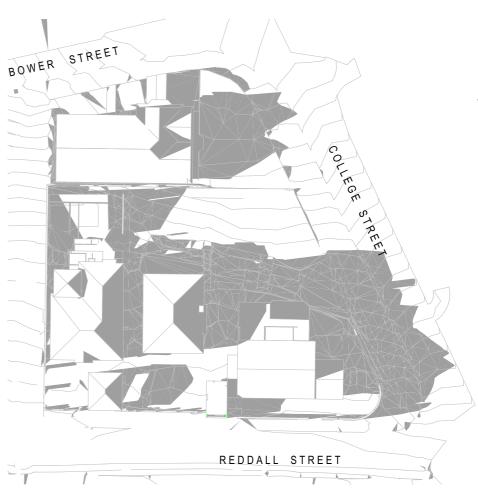

21JUNE 3PM (EXIST)

**DA ISSUE 25/01/2023** 

MATERIAL AND CONSTRUCTION PRACTICE. COMMY WITH THE ABIA

MOTE RECARDING TOP CONSTRUCTION DOCUMENTS, WAS RELEASE

MOTE RECARDING TOP CONSTRUCTION DOCUMENTS, WAS RELEASE

MOTERATED TO LINES OF THE PROPERTY OF

AH ACCESS HATCH
ALS ALUMINIUM LOUVRE SI
B BOLLARD
BH BULKHEAD
CPT CARPET
CT CERAMIC TILE
FB FACE BRICK
FHR FIRE HOSE REEL
GB GLAZED BAUSTRADE
GG GLAZED BAUSTRADE
H HYDRAULG RISER
HR HANDRAIL (METAL)
NTR NON TRAFFCABLE RO
PL
PLANTER (RAISED)
RM RENDERED MASONRY
RP PRANDOM PEBBLE
RS ROLLES SHUTTER

CHITECT:

WOLSKI . COPPIN

A R C H L T F C T LI R F

ID WOLSKI NSW ARB N

FIVE RESIDENCES

29,31 & 35 Reddall St + Proposed lots 8 & 9 College St Manly

CLIENT

Reddall St Pty Ltd

DRAWING TITL

SHADOW DIAGRAMS (JUNE)

PROJECT No: DRAWING No:

22020 CD08

REVISION: NORTH POINT:

SCALE: PLOT DATE:

1:700 @ A3 25/01/2023

.E PATH:

BIM Server: BIMSRV01 - BIM Server 20/29-35 Redo









NOTES:
FIGURED DIMENSIONS ARE TO BE TAKEN IN PREFERENCE TO SCALED DIMENSIONS TO CHECK AND VERIFY FIGURED DIMENSIONS PRIOR TO ANY COMMENCEMENT OF WORK ON SITE.

THIS DRAWING IS COPYRIGHT AND SHALL REMAIN THE PROPERTY OF WOLSKI COPPIN

ARCHITECT:

WOLSKI. COPPIN
ARCHITECT:

SUITE 3, LEVEL 1, 507 MILITARY ROAD MOSMAN NSW 2088
1: 9953 8477
DAVID WOLSKI E: info@wolskicoppin.com.au
NSW ARB No. 5297

PROJECT TITLE:

## **FIVE RESIDENCES**

for Reddall Street Pty Ltd 29, 31 & 35 Reddall St + Proposed lots 8 & 9 College St Manly VIEWS FROM THE SUN


DRAWING TITLE:

DRAWING No:

PROJECT No: REVISION:

22020

SCALE: DATE:
1:200 @ A3 25/01/2023

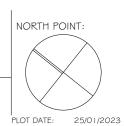

BIM Server: BIMSRV01 - BIM Server 20/29-35 Reddall Street, Manly 5 Residences - Study 1 - 121121


**CD09** 





1PM 21JUNE 2PM 21 JUNE



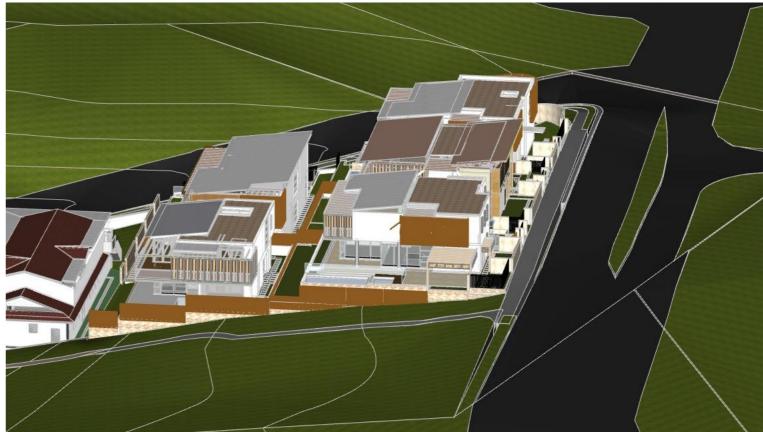

4PM 21 JUNE

3PM 21JUNE

#### **DA ISSUE 25/01/2023**

REVISIONS: ARCHITECT: DATE REV DESCRIPTION WOLSKI . COPPIN A R C H I T E C T U R E SUITE 3, LEVEL 1, 507 MILITARY ROAD MOSMAN NSW 2088
1: 9953 8477 E: info@wolskicoppin.com.au
DAVID WOLSKI NSW ARB No. 5297

PROJECT TITLE:

### **FIVE RESIDENCES**


for Reddall Street Pty Ltd 29, 31 & 35 Reddall St + Proposed lots 8 & 9 College St Manly

IEWS FROM THE SUN	
2	

DRAWING TITLE:


DRAWING No:

PROJECT No: REVISION: 22020 25/01/2023 1:200 @ A3

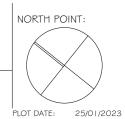

BIM Server: BIMSRV01 - BIM Server 20/29-35 Reddall Street, Manly 5 Residences - Study 1 - 121121

**CD10** 

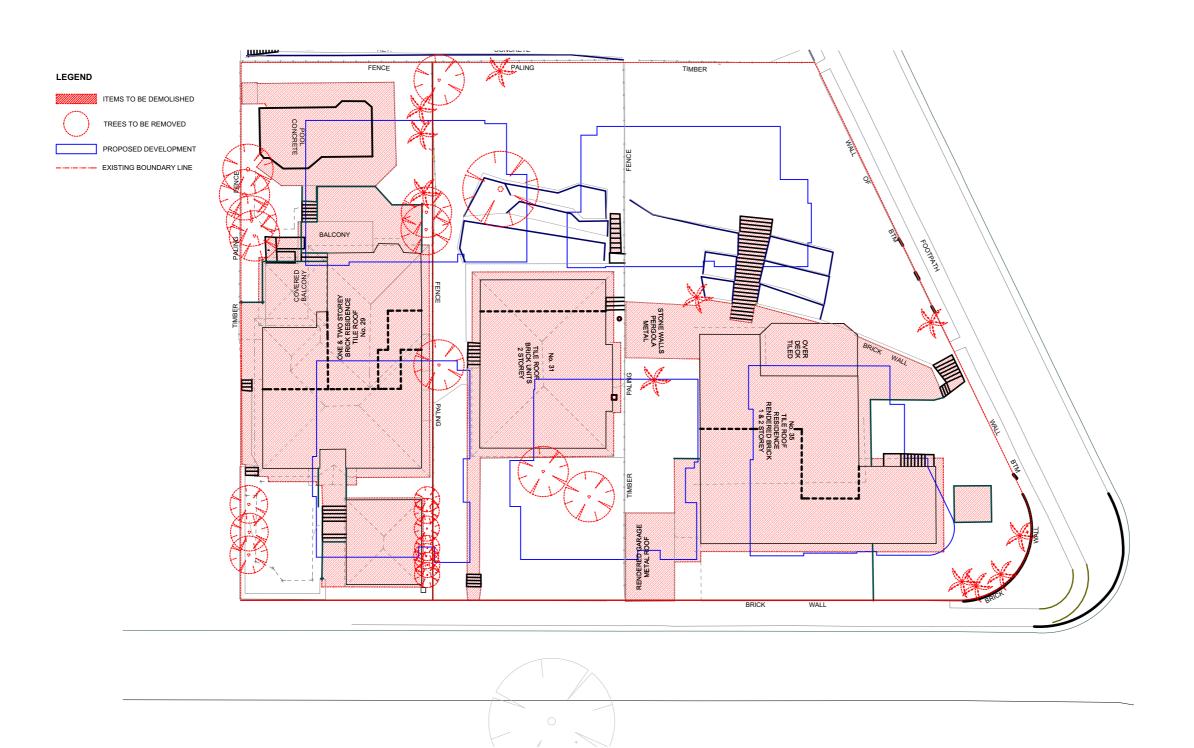

REVISIONS		
REVISIONS	):	
DATE	REV	DESCRIPTION

ALUMINIUM FRAMED GLAZIN
ALUMINIUM FRAMED GLASS
LOUVRES
ACCESS HATCH
ALUMINIUM LOUVRE SCREEN
BOLLARD
BULKHEAD
CARPET
CERAMIC TILE
FACE BRICK
FIRE HOSE REEL
GLAZED BALUSTRADE
GLAZED BALUSTRADE
GLAZED BALUSTRADE
GLAZED BALUSTRADE
FLANER
PLANER
PLANER
PLANER
PLANER
FRASED
PLANTER
FRASED
RENGERED MASONRY
RANDOM PEBBLE
ROLLER SHUTTER
SLIDING ALUMINIUM LOUVRE
SCREEN
STOCKE PINSH
STONE FINISH
STONE FINISH
STONE FINISH
STONE FINISH
STORE FINISH
STORE FINISH
STORE MASONRY FENCE
SHEET MELANE
STORE FINISH
STONE FINISH
STONE FINISH
STORE FINISH

WOLSKI . COPPIN A R C H I T E C T U R E LEVEL 1, 507 MILITARY ROAD MOSMAN NSW 2088
T: 9953 8477 E: info@wolskicoppin.com.au
DAVID WOLSKI NS.W ARB No. 5297


#### FIVE RESIDENCES

29,31 & 35 Reddall St + Proposed lots 8 & 9 College St Manly

#### Reddall St Pty Ltd

#### DEMOLITION PLAN


I ROSECT NO.	DIONWING NO.
22020	CD11
REVISION:	NORTH POINT:
	$\bigotimes$
SCALE:	PLOT DATE:
1:300 @ A3	25/01/2023

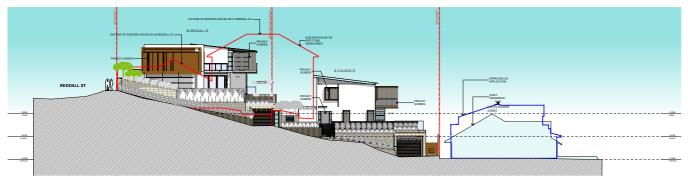

SOUTH -EAST ELEVATION (COLLEGE ST)




SOUTH-WEST ELEVATION (REDDALL ST)

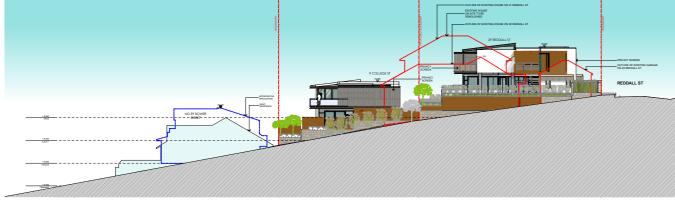

**NORTH- WEST ELEVATION** 



**NORTH- EAST ELEVATION** 

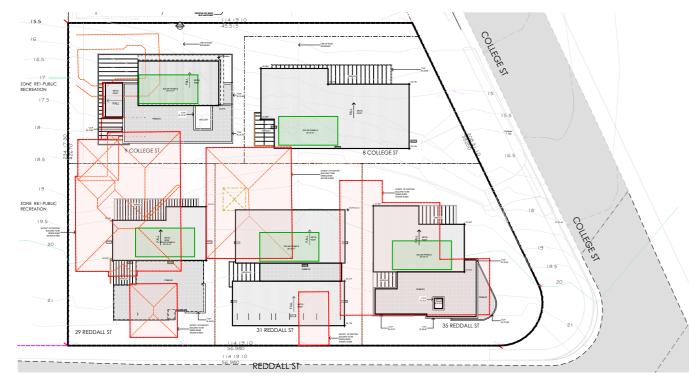

**ROOF / SITE PLAN** 



NORTH- EAST INTERNAL ELEVATION



**SOUTH-WEST INTERNAL ELEVATION** 

DESCRIPTIO


FIVE RESIDENCES

+ Proposed lots 8 & 9 College St Manly

Reddall St Pty Ltd

NOTIFICATION PLAN

CD12 22020 1:500 @ A3

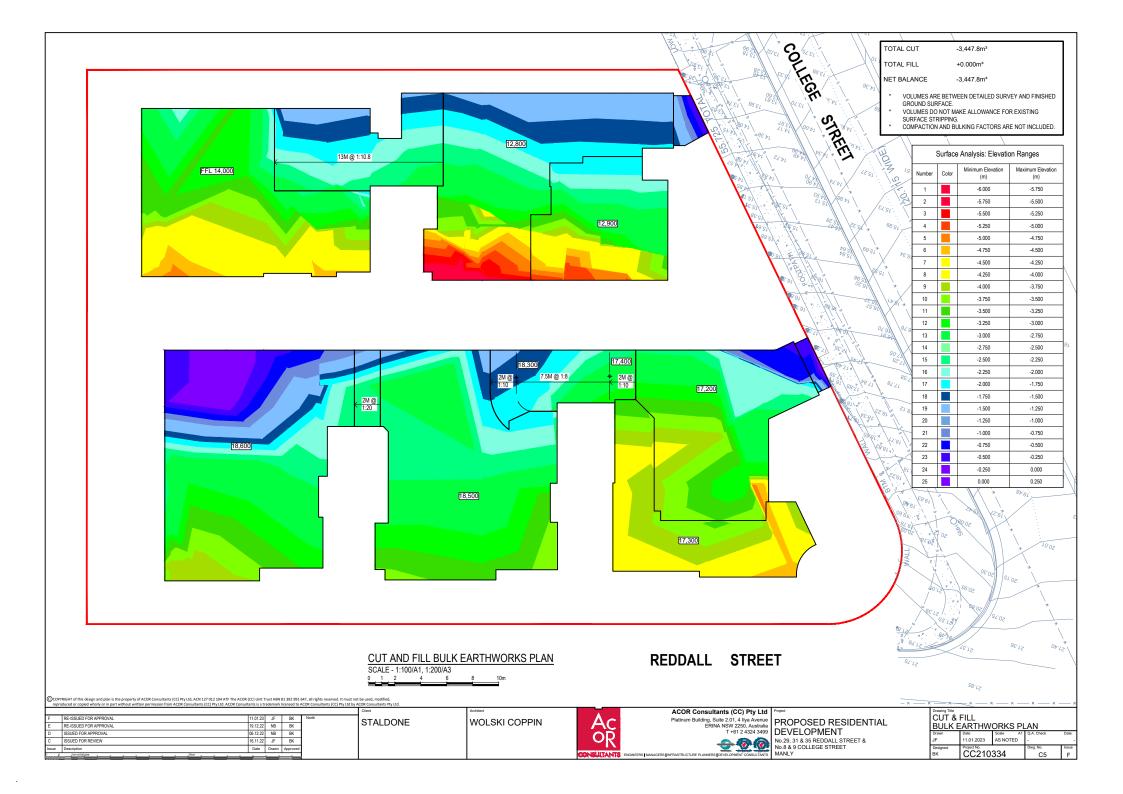

PLAN OF SUBDIVISION OF LOTS 82, 83 & **SURVEYOR** 84 IN D.P. 8076 Name: COPLAND C. LETHBRIDGE Date:

L.G.A: NORTHERN BEACHES


Locality: MANLY Reduction Ratio: 1:250 Lengths are in metres

**REGISTERED** 

**DRAFT** 25/01/2023

Reference: 22175 DP

#### **LEGEND**

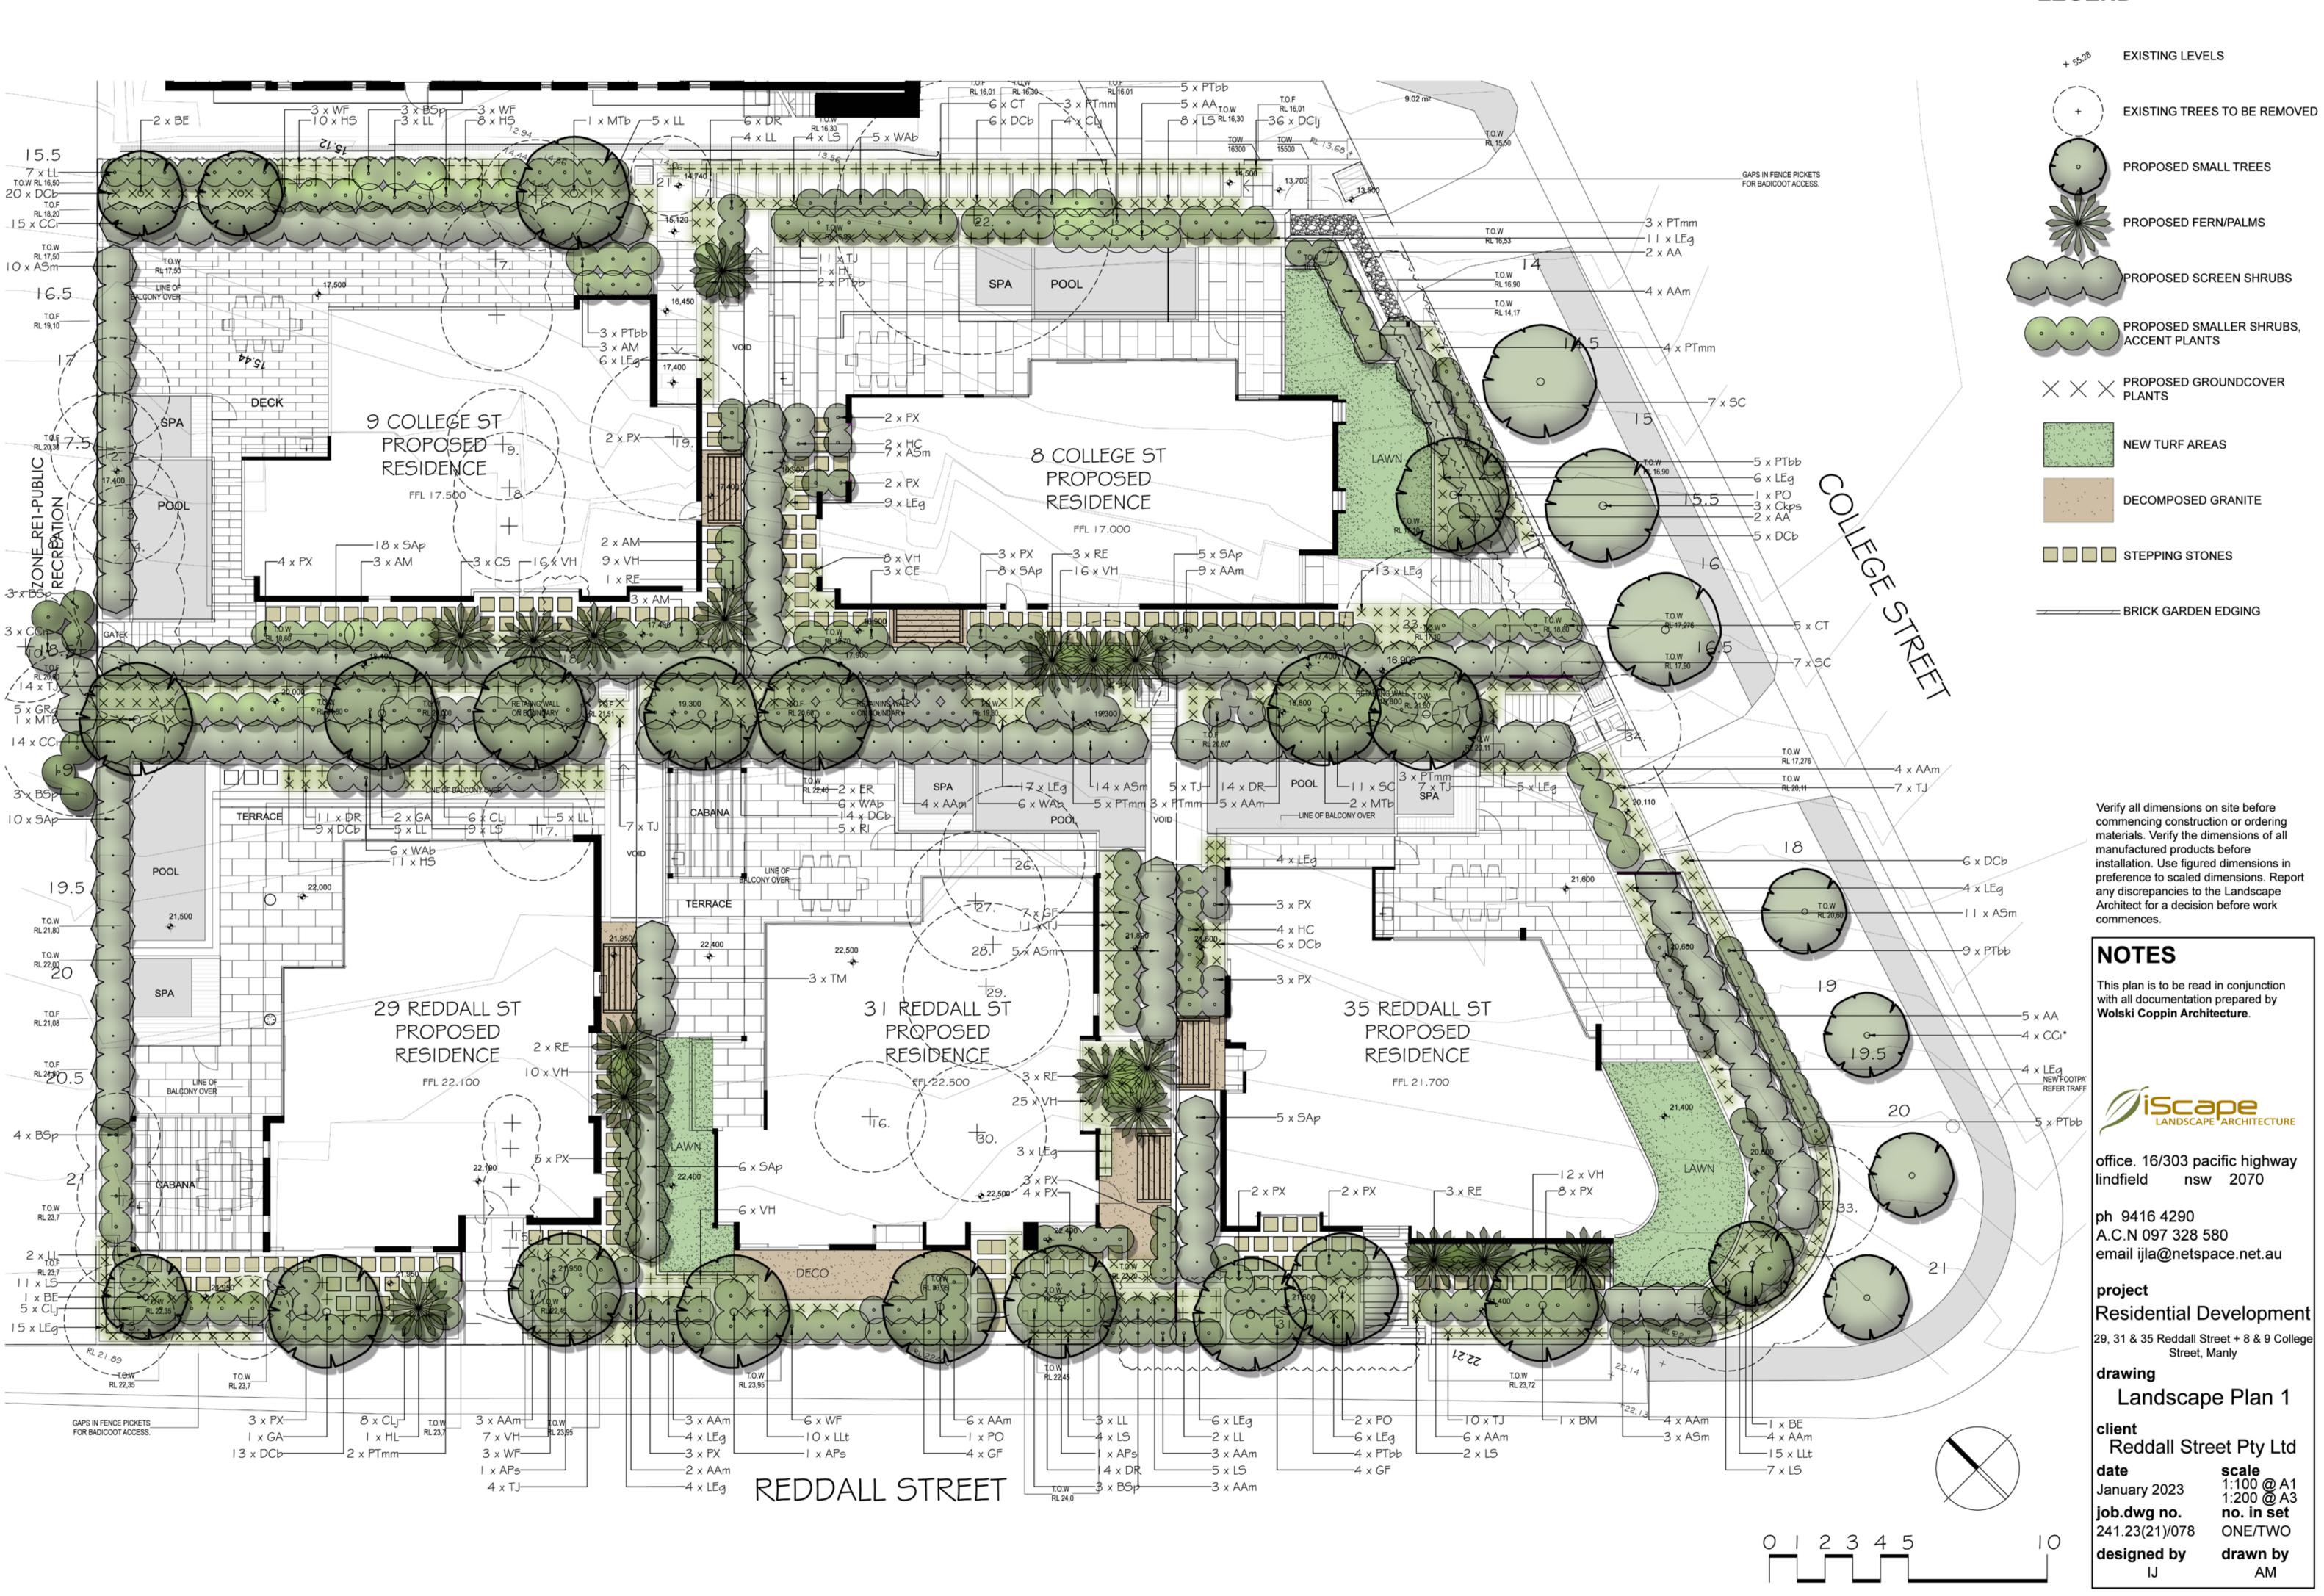

#### SCHEDIII E OF PLANT MATERIAL

1m 1m 3m 4m 2m 7m 3m 1.5m 2.5m 5m 1m 2.5m 1.5m	200mm 200mm 200mm 75 litre 200mm 25 litre 45 litre 200mm 75 litre 75 litre	- - 2 - 2 - -
3m 4m 2m 7m 3m 1.5m 2.5m 2.5m 5m 1m 2.5m	200mm 75 litre 200mm 25 litre 45 litre 200mm 200mm 75 litre 75 litre	_
4m 2m 7m 3m 1.5m 2.5m 2.5m 5m 1m 2.5m	75 litre 200mm 25 litre 45 litre 200mm 200mm 75 litre 75 litre	_
2m 7m 3m 1.5m 2.5m 2.5m 5m 1m 2.5m	200mm 25 litre 45 litre 200mm 200mm 75 litre 75 litre	_
7m 3m 1.5m 2.5m 2.5m 5m 1m 2.5m	25 litre 45 litre 200mm 200mm 75 litre 75 litre	- 2 - - -
3m 1.5m 2.5m 2.5m 5m 1m 2.5m	45 litre 200mm 200mm 75 litre 75 litre	2 - - -
1.5m 2.5m 2.5m 5m 1m 2.5m	200mm 200mm 75 litre 75 litre	- - -
2.5m 2.5m 5m 1m 2.5m	200mm 75 litre 75 litre	- - -
2.5m 5m 1m 2.5m	75 litre 75 litre	-
5m 1m 2.5m	75 litre	_
1m 2.5m		_
2.5m		_
	200mm	_
1.5m	200mm	_
	200mm	-
2m	200mm	-
0.4m	140mm	_
0.4m	140mm	-
0.4m	140mm	_
5m	45 litre	2
1m	200mm	-
1.5m	200mm	-
5m	45 litre	2
2m	200mm	_
0.4m	140mm	_
3m	45 litre	2
0.6m	140mm	_
1m	140mm	_
0.4m	140mm	-
0.4m	140mm	-
4m	45 litre	2
4m	45 litre	
1m	140mm	-
1m	200mm	_
0.75m	200mm	_
1.5m	200mm	_
3m	200mm	_
2m	200mm	-
3m	200mm	-
0.4m	140mm	-
2m	200mm	-
0.1m	140mm	-
0.1111	200mm	_
1m	200mm	_
	2m 3m 0.4m 2m 0.1m	2m200mm3m200mm0.4m140mm2m200mm0.1m140mm1m200mm

Acer palmatum 'Senkaki'

Callistemon citrinus





Acmena smithii 'Minor'

Callistemon 'Little John'













Choisya ternata







Dianella 'Cassa Blue'



SCHEDULE OF EXISTING TREES


SCHEDULE OF EXISTING TREES					
KEY	BOTANICAL NAME	COMMON NAME	HEIGHT X SPREAD		
1.	Murraya paniculata	Orange jessamine	7 x 6m		
2.	Melaleuca bracteata	Black Tea-tree	7.5 x 6m		
3.	Camellia sasanqua	Sasanqua camellia	6.5 x 4m		
4.	Murraya paniculata x 4	Orange jessamine	6 x 5m		
5.	Viburnum odoratissimum	Sweet viburnum	6.5 x 13m		
6.	Olea europaea L. subsp.cuspidata		-		
7.	Archontophoenix cunninghamiana	Bangalow palm	-		
8.	Murraya paniculata x 2	Orange jessamine	4.5 x 6m		
9.	Archontophoenix alexandrae,	Alexandra palm	-		
10.	Ficus benjamina	Weeping fig	5.5 x 4m		
11.	Nerium oleander	Oleander	5 x 6m		
12.	Robinia pseudoacacia 'Frisia'	Golden Robinia	-		
13.	Elaeocarpus reticulatus cv	Blueberry Ash 'Prima Donna'	5 x 5m		
14.	Magnolia grandiflora cv.	Little Gem	4.5 x 3m		
15.	Syzygium australe cv. x 9	Brush Cherry	5-6 x 10m		
16.	Cupressus sp.	Cypress	-		
17.	Pittosporum undulatum	Native Daphne	-		
18.	Camellia japonica x 3	Viburnum odoratissimum x 1	5 x 5.5m		
19.	Ficus rubiginosa	Port Jackson fig	10 x 7m		
20.	Cyathea cooperi	Australian Tree fern	4 x 5m		
21.	Archontophoenix alexandrae	Alexandra palm	-		
22.	Strelitzia nicolai	Giant White Bird of Paradise	13 x 10m		
23.	Plumeria acutifolia	Frangipani	4.5 x 6m		
24.	Phoenix canariensis	Canary Island date palm	-		
25.	Olea europaea L. subsp. cuspidata	African olive	-		
26.	Phoenix canariensis	Canary Island date palm	-		
27.	Dracaena marginata	Red-edged Dracaena	6 x 5m		
28.	Archontophoenix alexandrae	Alexandra palm	-		
29.	Ficus lyrata	Fiddle-leaved fig	8 x 6m		
30.	Plumeria acutifolia	Frangipani	4.5 x 5m		
31.	Plumeria acutifolia x 4	Frangipani	5 x 12m		
32.	Syagrus romanzoffiana x 3	Cocos palm	-		
33.	Phoenix canariensis	Canary Island date palm	-		
34.	Syagrus romanzoffiana	Cocos palm	-		
35.	Nerium oleander	Oleander	-		





Callistemon 'Kings Park Special'

Acmena smithii 'Allyn Magic'

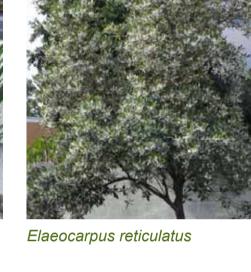



Chamaedorea seifrizii









Hedychium coronarium













Magnolia grandiflora 'Teddy Bear'

Hibbertia scandens

Plumeria obtusa

Rhapis excelsa





Pittosporum 'Miss Muffet'






Rhaphiolepis indica





Syzigium 'Cascade'

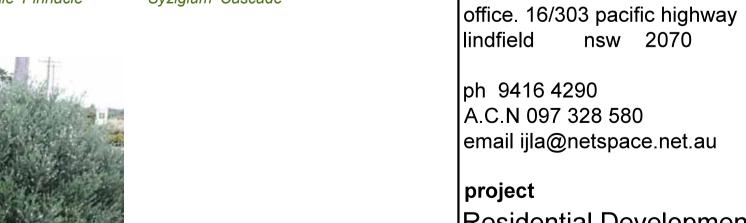

Residential Development 29, 31 & 35 Reddall Street + 8 & 9 College Street, Manly drawing

Verify all dimensions on site before commencing construction or ordering

materials. Verify the dimensions of all manufactured products before installation. Use figured dimensions in preference to scaled dimensions. Report

any discrepancies to the Landscape Architect for a decision before work

This plan is to be read in conjunction with all documentation prepared by Wolski Coppin Architecture.

commences.

NOTES

Landscape Plan 2 Reddall Street Pty Ltd scale 1:100 @ A1 1:200 @ A3 date January 2023

no. in set

TWO/TWO

drawn by

job.dwg no.

241.23(21)/079

designed by

0 | 2 3 4 5

NOTE: Also refer to Tree Impact Assessment prepared by Catriona Mackenzie, Urban Forestry Australia for Trees No.1-35.

















Westringia fruticosa