



LEGEND: NEW WALL
 EXISTING WALL

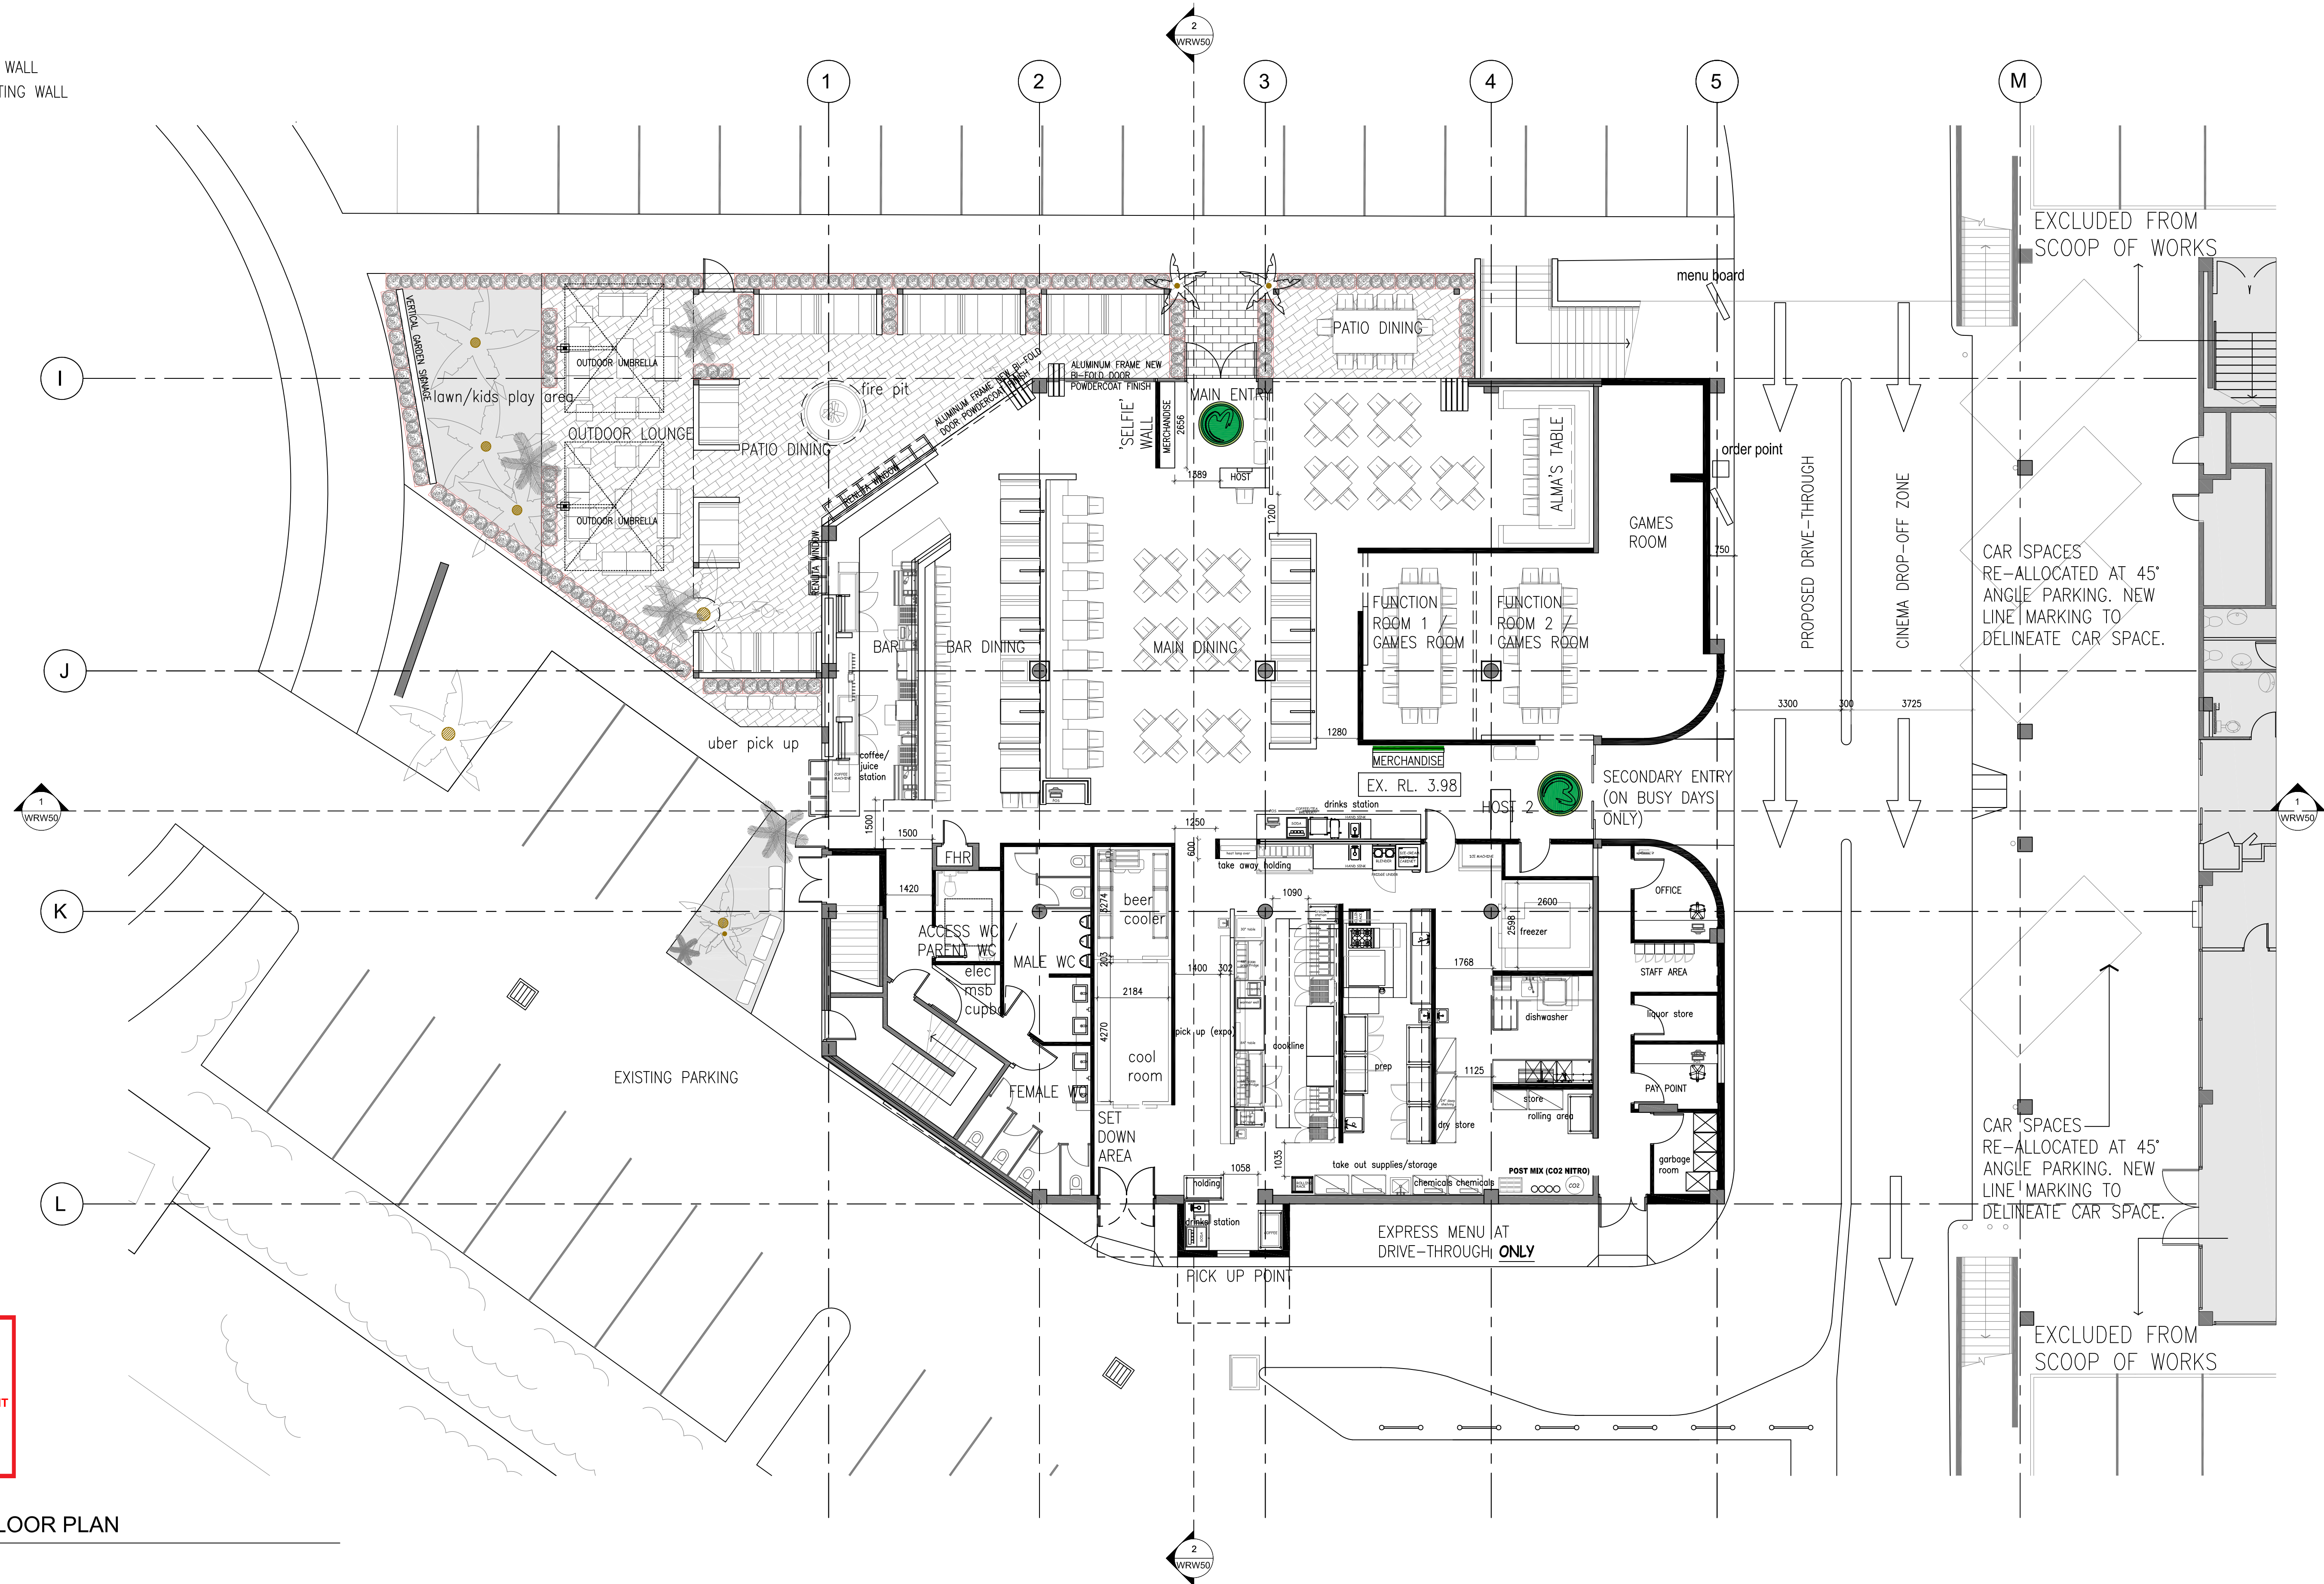

 **THIS PLAN IS TO BE READ IN CONJUNCTION WITH THE CONDITIONS OF DEVELOPMENT CONSENT**
DA2022/0958

1 GROUND FLOOR PLAN
SCALE: 1:100 @A1

AMENDMENTS				AUTHORISED	Notes: The information contained in the document is copyright and may not be used or reproduced for any other project or purpose. Verify all dimensions and levels on site and report any discrepancies prior to the commencement of work. Drawings are to be read in conjunction with all contract documents. Use figured dimensions only. Do not scale from drawings. The Architect cannot guarantee the accuracy of content and format for copies of drawings issued electronically. The completion of the issue details checked and authorised section below is confirmation of the status of the drawing. The drawing shall not be used for construction unless endorsed 'For Construction' and authorised for issue.	TOWN PLANNER BOSTON BLYTH FLEMING PTY LTD	BCA CONSULTANT GRS BUILDING REPORTS PTY LTD		 ATELIER ARCHITECTS ABN: 94 100 875 125 PO Box 87 Mona Vale NSW 1660 PH: (02) 9970 2617 MOB: 0401 000 075 nominated architect Vanessa Serinex 7446	PROJECT WAHLBURGERS WARRIEWOOD 4 VUKO PLACE WARRIEWOOD 2102	1m234567 SCALES1:100 @A1 DRAWNVB DATEDEC 2021						
B	26.05.22	BCA AND MINOR LANDSCAPE CHANGES	VB														
A	10.05.22	DEVELOPMENT APPLICATION ISSUE.	VB														
IS	DATE	DESCRIPTION	CKD														

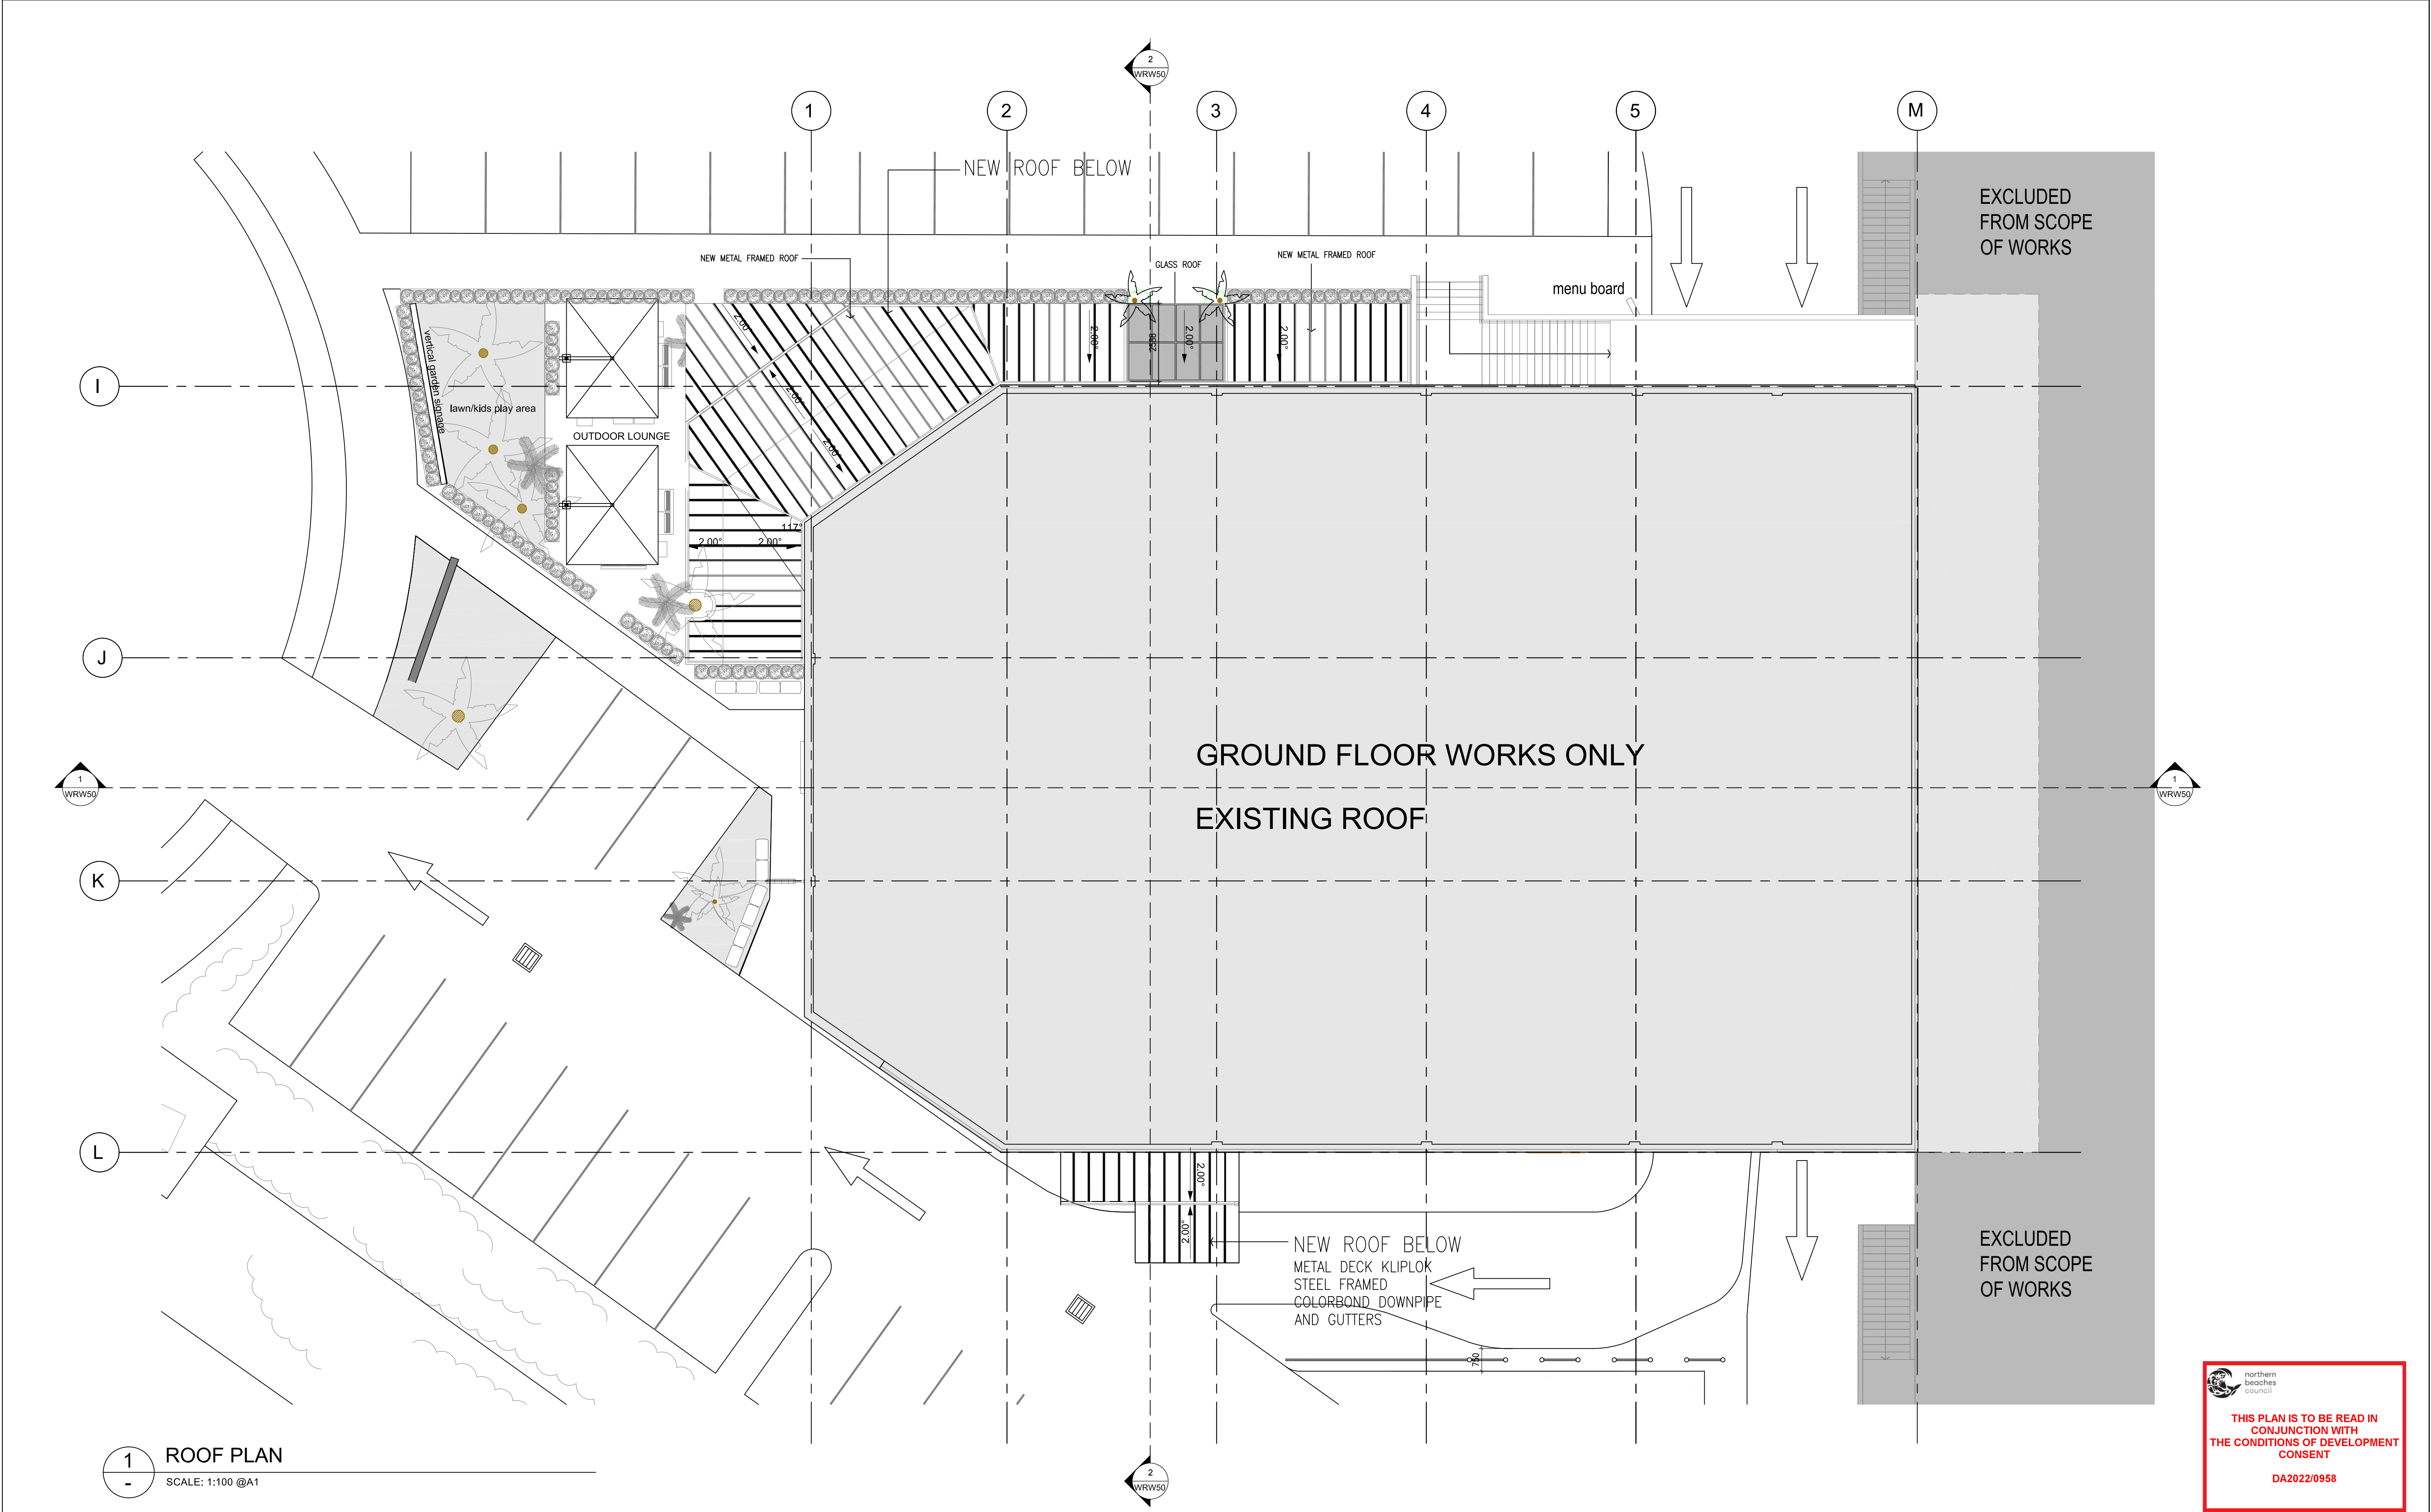

1 ROOF PLAN
SCALE: 1:100 @A1

 northern
beaches
council

THIS PLAN IS TO BE READ IN
CONJUNCTION WITH
THE CONDITIONS OF DEVELOPMENT
CONSENT


DA2022/0958

AMENDMENTS			AUTHORISED
B	26.05.22	MINOR LANDSCAPE CHANGES	VB
A	10.05.22	DEVELOPMENT APPLICATION ISSUE.	VB
IS	DATE	DESCRIPTION	CKD

Notes:
The information contained in the document is copyright and may not be used or reproduced for any other project or purpose.
Verify all dimensions and levels on site and report any discrepancies prior to the commencement of work.
Drawings are to be read in conjunction with all contract documents.
Use figured dimensions only. Do not scale from drawings.
The Architect cannot guarantee the accuracy of content and format for copies of drawings issued electronically.
The completion of the issue details checked and authorised section below is confirmation of the status of the drawing.
The drawing shall not be used for construction unless endorsed 'For Construction' and authorised for issue.

TOWN PLANNER
BOSTON BLYTH FLEMING PTY LTD
TRAFFIC ENGINEER
MCLAREN TRAFFIC ENGINEERS
FLOOD ASSESSMENT
TAYLOR CONSULTING ENGINEERS

BCA CONSULTANT
GRS BUILDING REPORTS PTY LTD

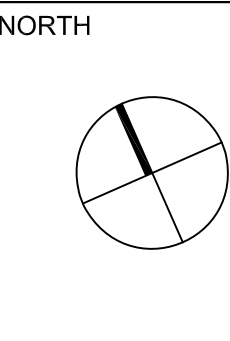



ARCHITECT




ATELIER
ARCHITECTS
ABN: 94 100 875 125
PO Box 87 Mona Vale NSW 1660
PH: (02) 9970 2617 MOB: 0401 000 075
nominated architect Vanessa Serfaty 7446

PROJECT
WAHLBURGERS WARRIEWOOD 4 VUKO PLACE WARRIEWOOD 2102
DRAWING
ROOF PLAN

		
SCALES	DRAWN	DATE
1:100 @A1	VB	DEC 2021
SHEET No.	ISSUE	
WRW-40	B	

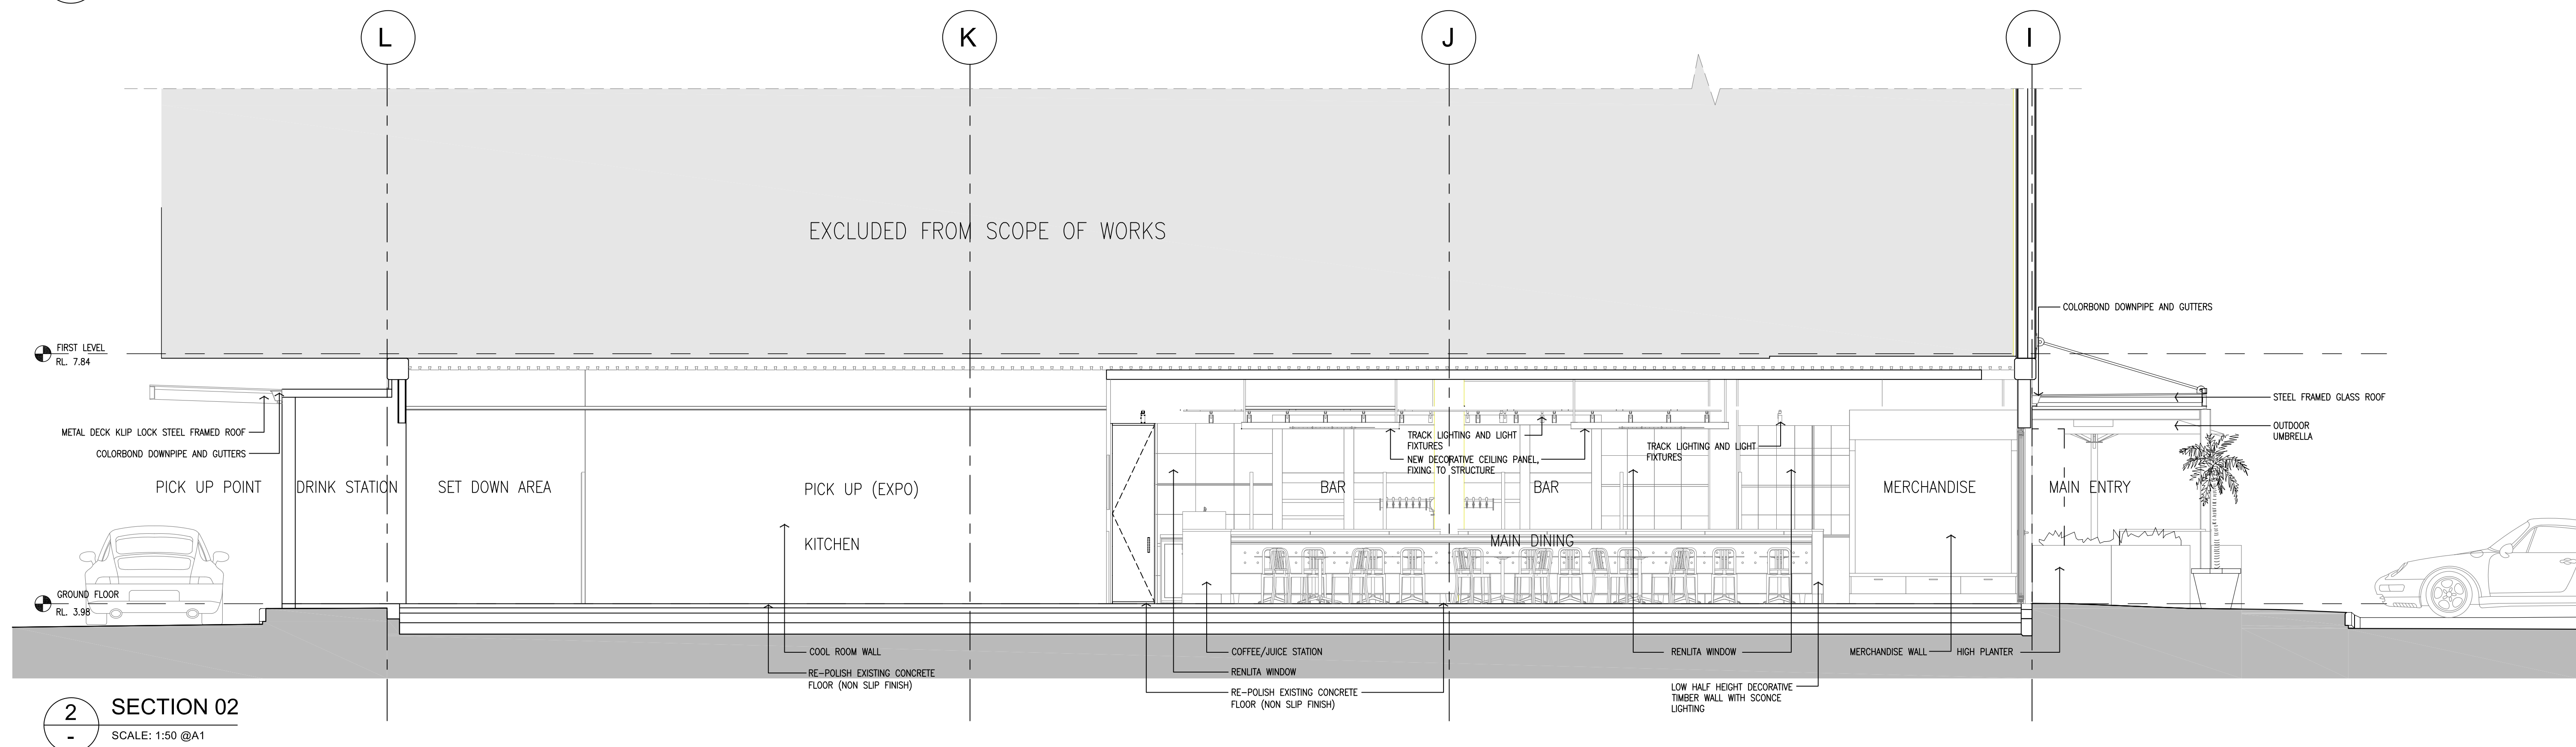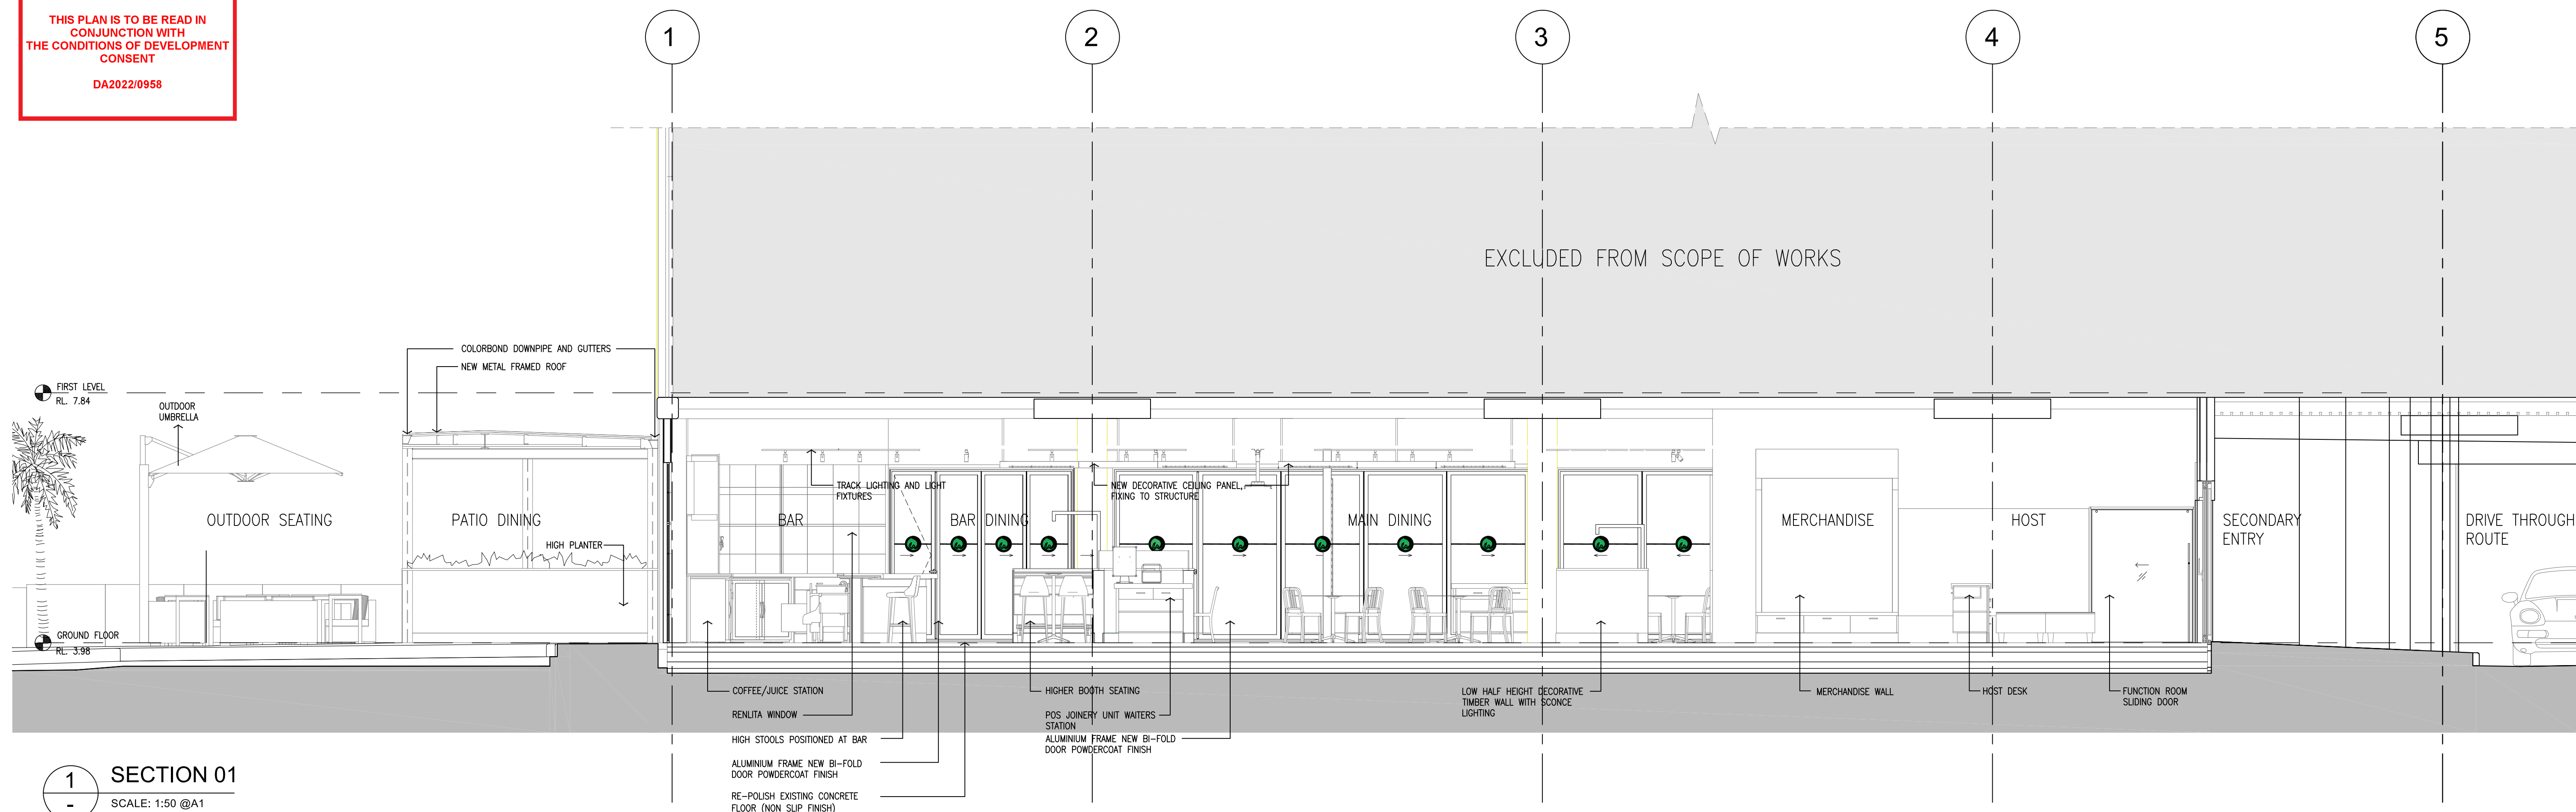

AMENDMENTS				AUTHORISED	Notes: The information contained in the document is copyright and may not be used or reproduced for any other project or purpose. Verify all dimensions and levels on site and report any discrepancies prior to the commencement of work. Drawings are to be read in conjunction with all contract documents. Use figured dimensions only. Do not scale from drawings. The Architect cannot guarantee the accuracy of content and format for copies of drawings issued electronically. The completion of the issue details checked and authorised section below is confirmation of the status of the drawing. The drawing shall not be used for construction unless endorsed "For Construction" and authorised for issue.	TOWN PLANNER		BCA CONSULTANT		NORTH		ARCHITECT				PROJECT		02m468101214					
						BOSTON BLYTH FLEMING PTY LTD		GRS BUILDING REPORTS PTY LTD								WAHLBURGERS WARRIEWOOD		SCALES		DRAWN		DATE	
						TRAFFIC ENGINEER										4 VUKO PLACE WARRIEWOOD 2102		1:50 @A1		VB		DEC 202	
						MCLAREN TRAFFIC ENGINEERS																	
						FLOOD ASSESSMENT																	
						TAYLOR CONSULTING ENGINEERS																	
B	26.05.22	MINOR LANDSCAPE CHANGES		VB													SHEET No.		ISSUE				
A	10.05.22	DEVELOPMENT APPLICATION ISSUE.		VB													WRW-50		B				
IS	DATE	DESCRIPTION		CKD																			

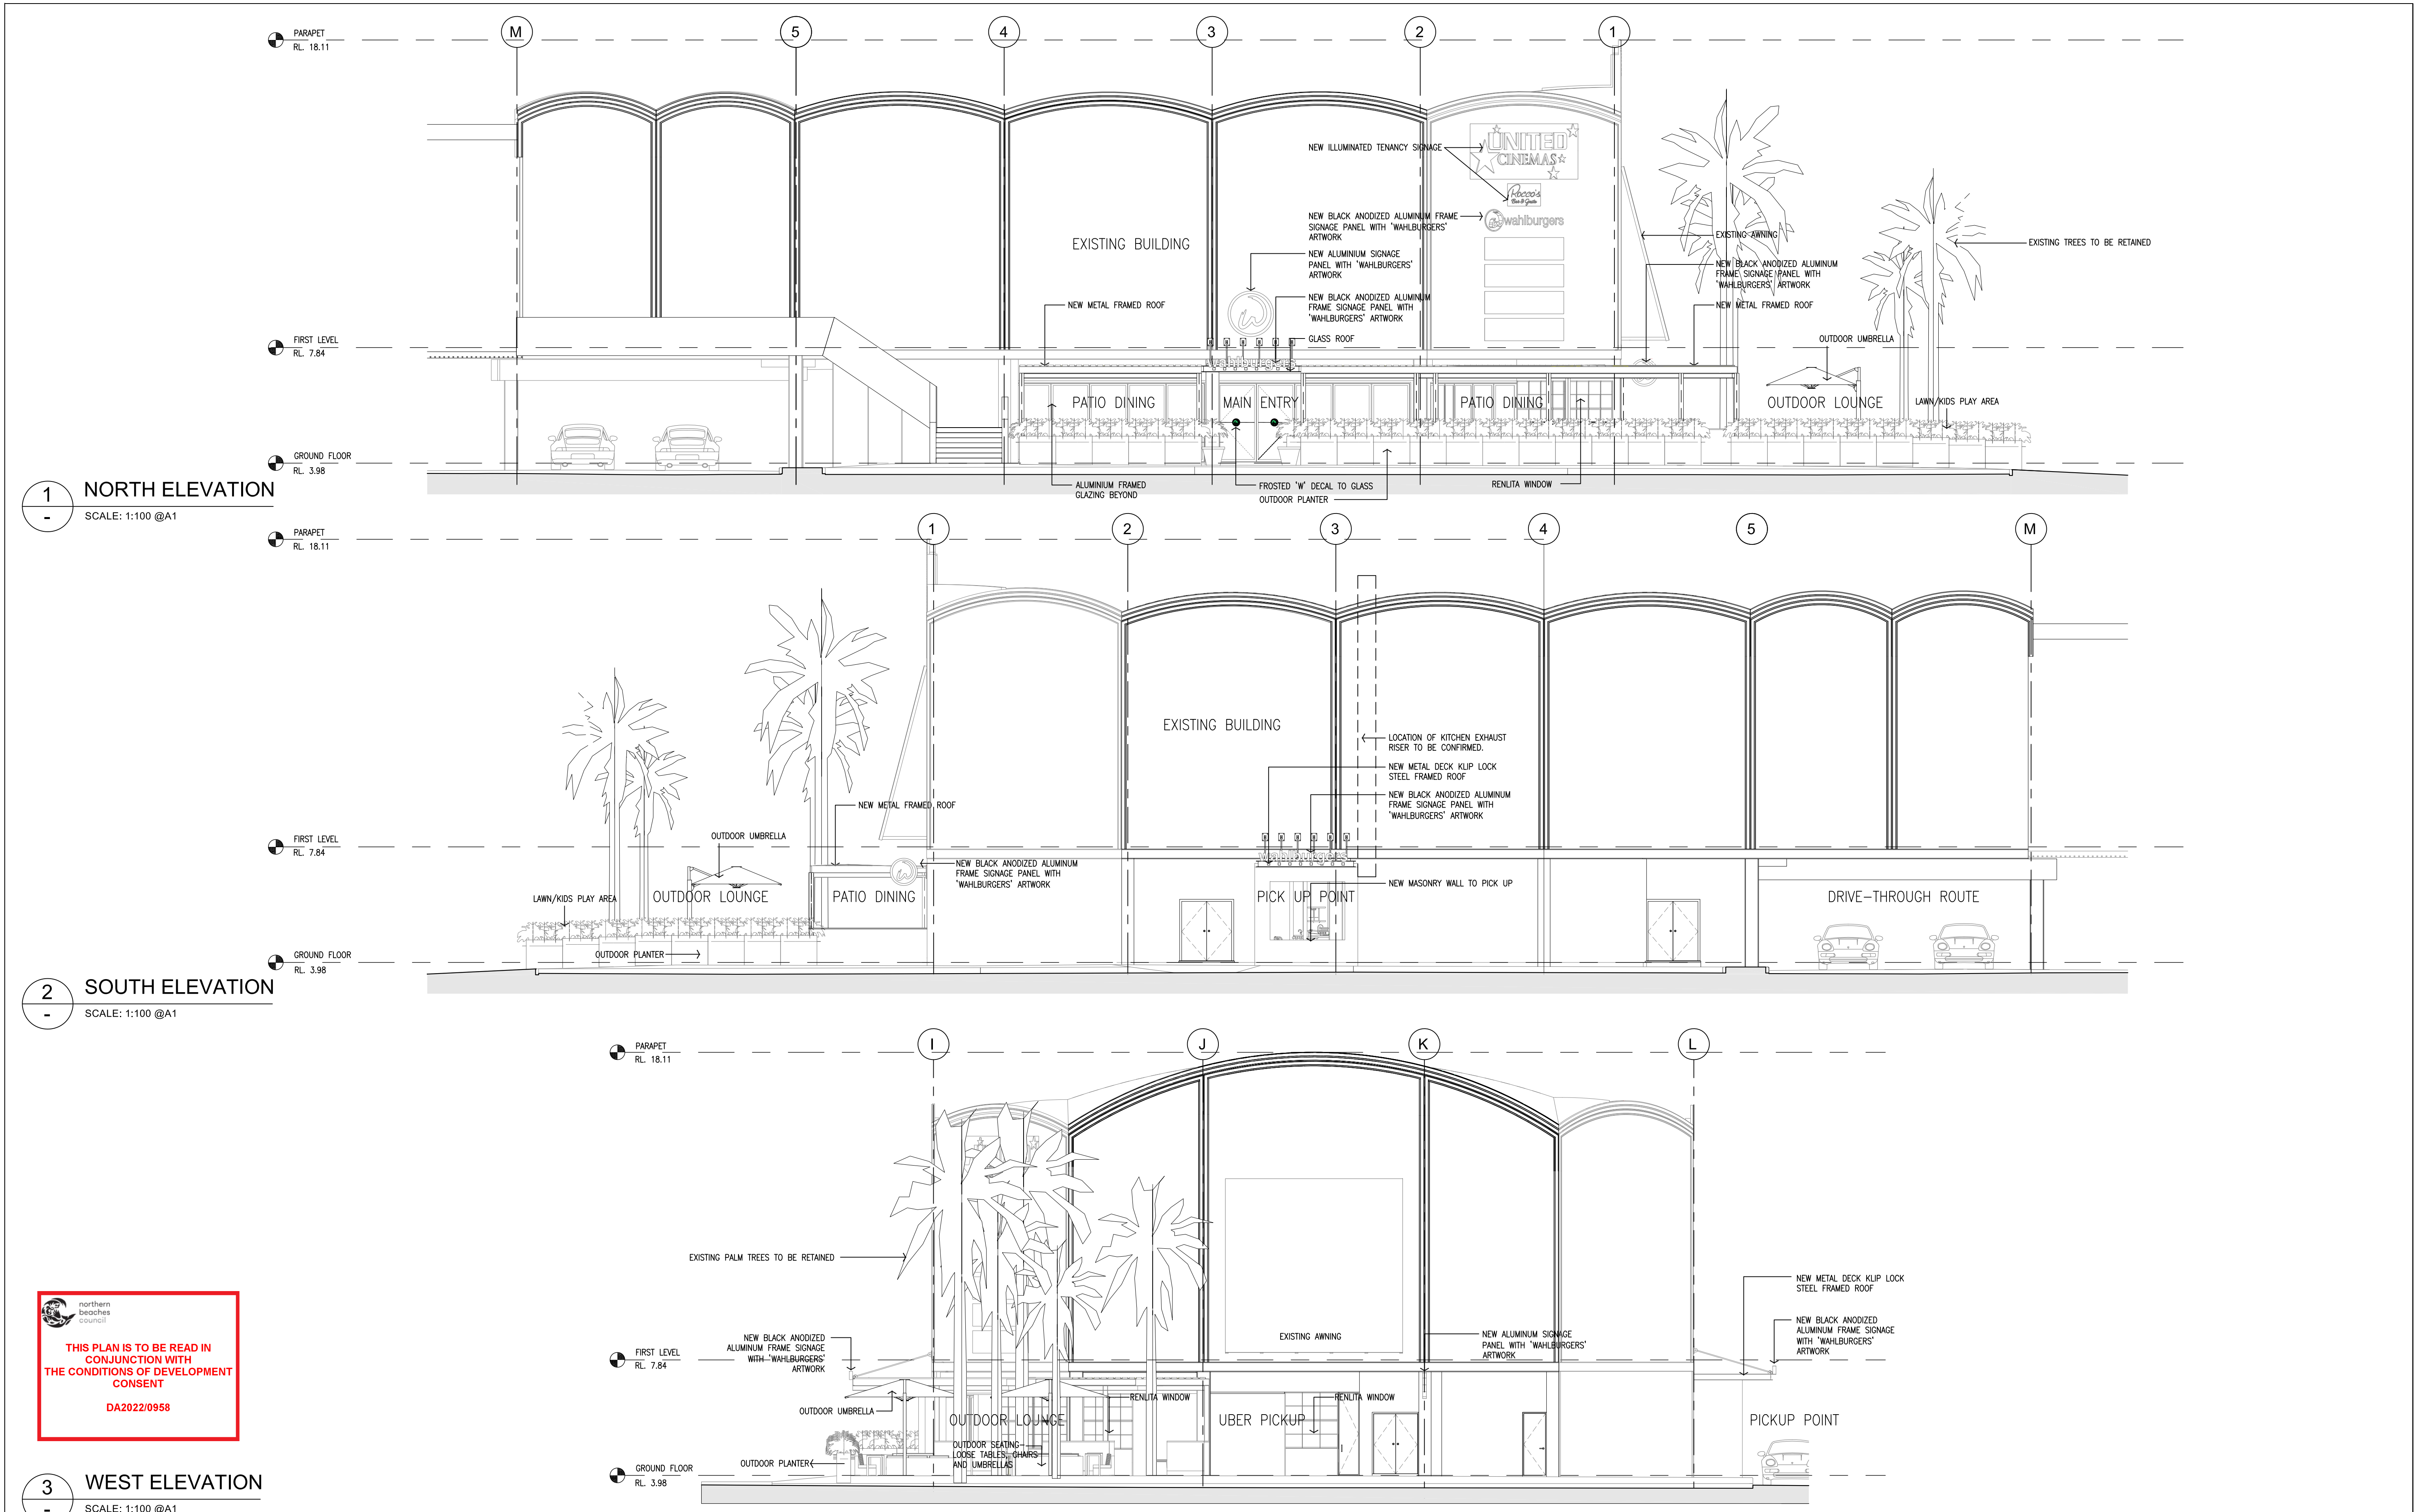








 **northern beaches council**

THIS PLAN IS TO BE READ IN CONJUNCTION WITH THE CONDITIONS OF DEVELOPMENT CONSENT

DA2022/0958

3 WEST ELEVATION
SCALE: 1:100 @A1


AMENDMENTS				AUTHORISED	Notes: The information contained in the document is copyright and may not be used or reproduced for any other project or purpose. Verify all dimensions and levels on site and report any discrepancies prior to the commencement of work. Drawings are to be read in conjunction with all contract documents. Use figured dimensions only. Do not scale from drawings. The Architect cannot guarantee the accuracy of content and format for copies of drawings issued electronically. The completion of the issue details checked and authorised section below is confirmation of the status of the drawing. The drawing shall not be used for construction unless endorsed "For Construction" and authorised for issue.	TOWN PLANNER	GRS BUILDING REPORTS PTY LTD		ARCHITECT	ATELIER ARCHITECTS ABN 94 100 875 125 PO Box 87 Mona Vale NSW 1660 PH: (02) 9970 2817 MOB: 0401 000 075 nominated architect Vanessa Serinex 7446	PROJECT	2m 4 6 8 10 12 14			
												WAHLBURGERS WARRIEWOOD	SCALES	DRAWN	DATE
												4 VUKO PLACE WARRIEWOOD 2102	1:100 @A1	VB	DEC 2021
												DRAWING	SHEET No.	ISSUE	
												ELEVATIONS	WRW-60	B	
B	26.05.22	MINOR LANDSCAPE CHANGES	VB												
A	10.05.22	DEVELOPMENT APPLICATION ISSUE.	VB												
IS	DATE	DESCRIPTION	CKD												

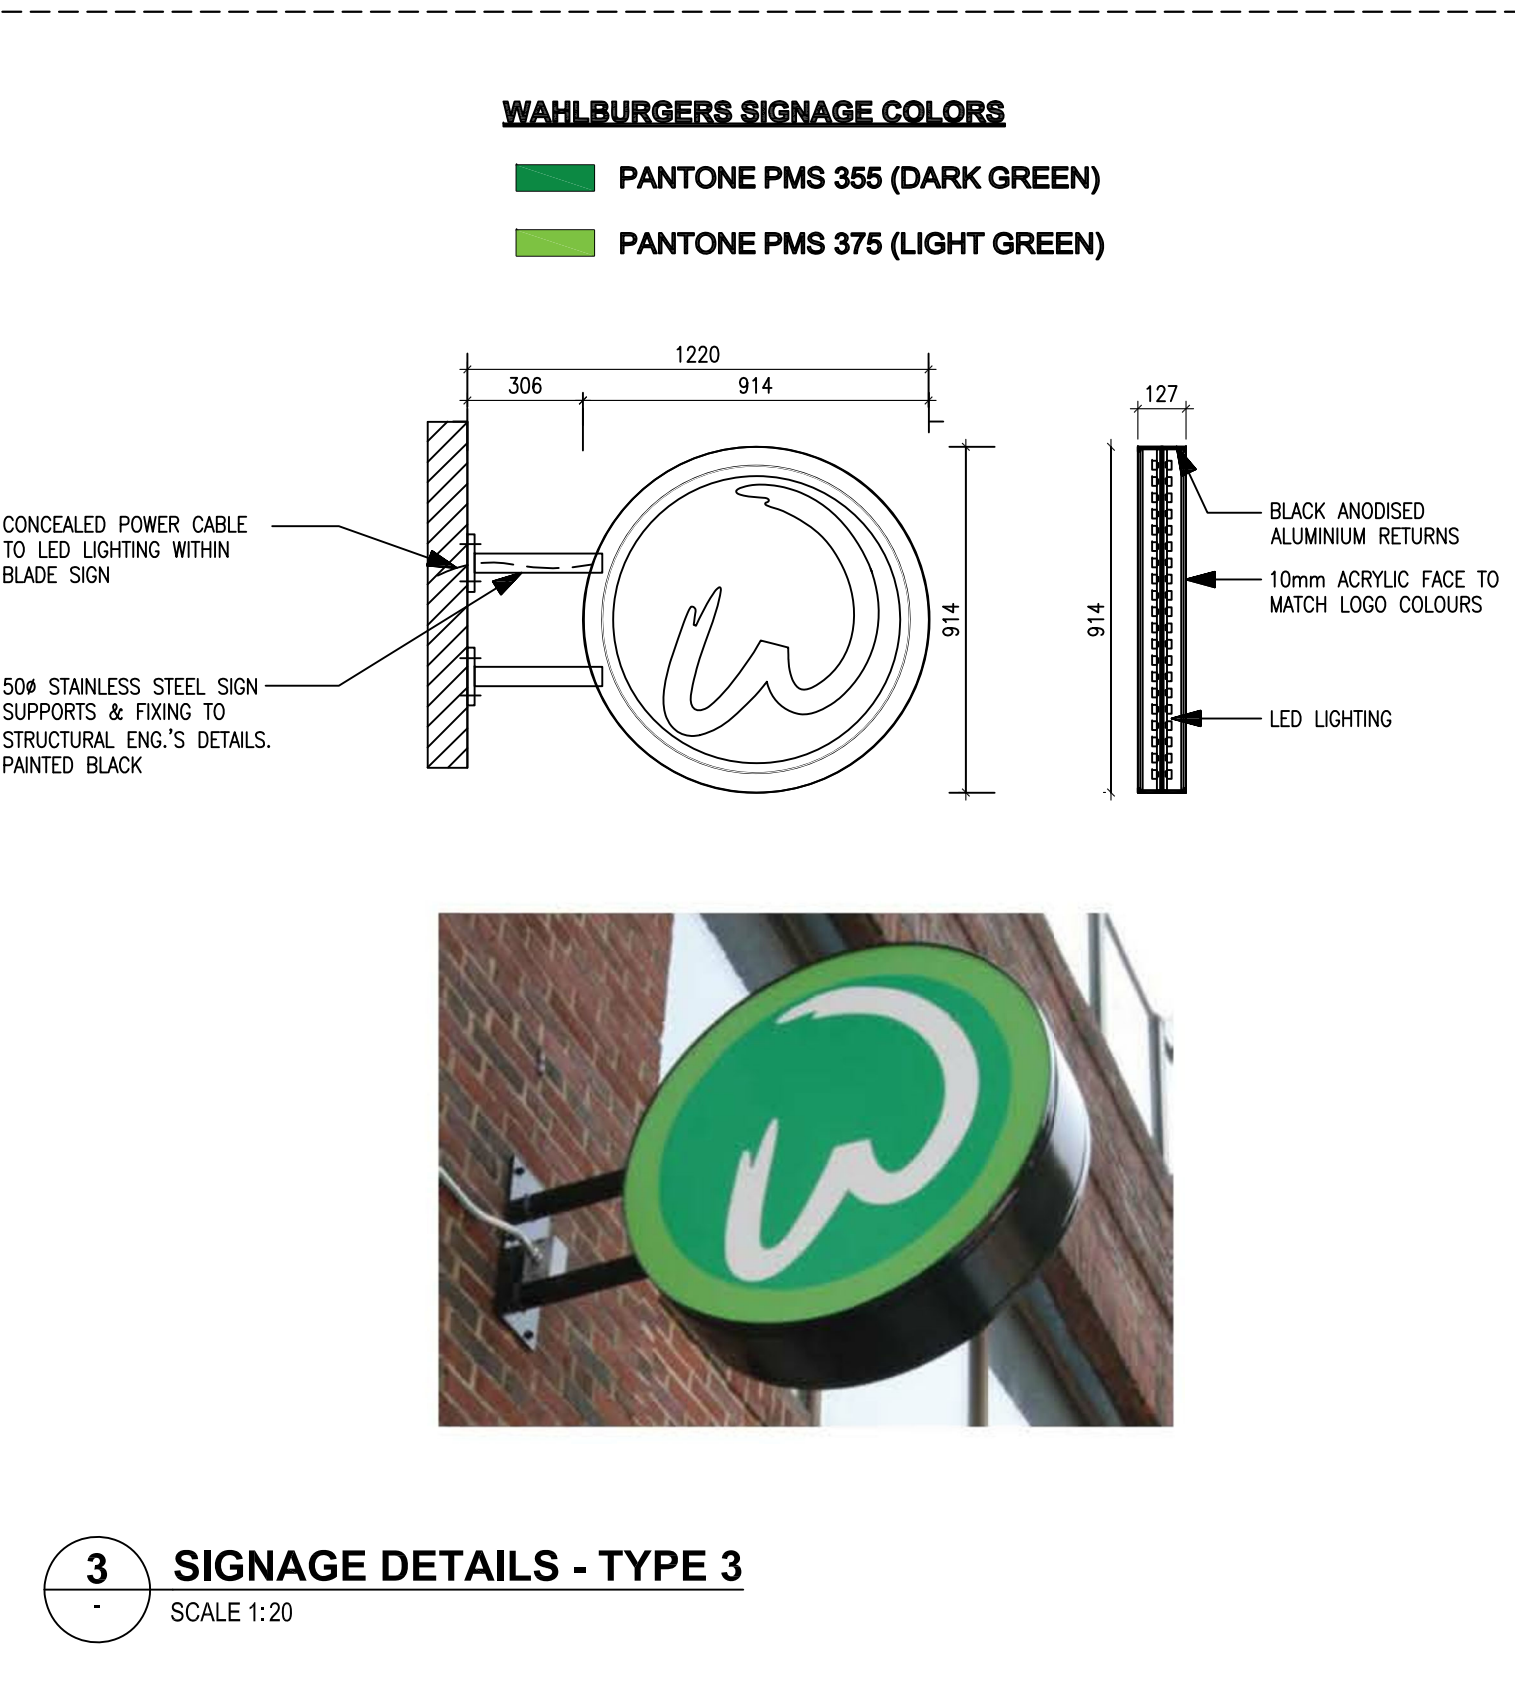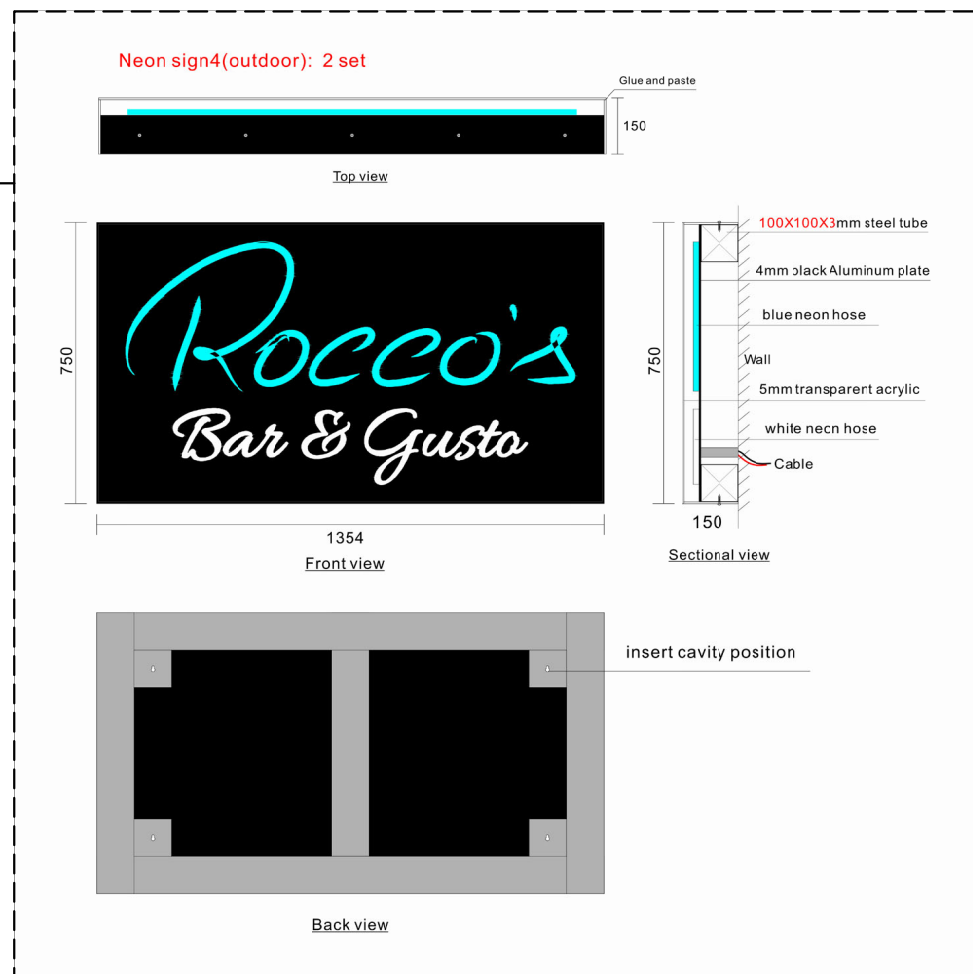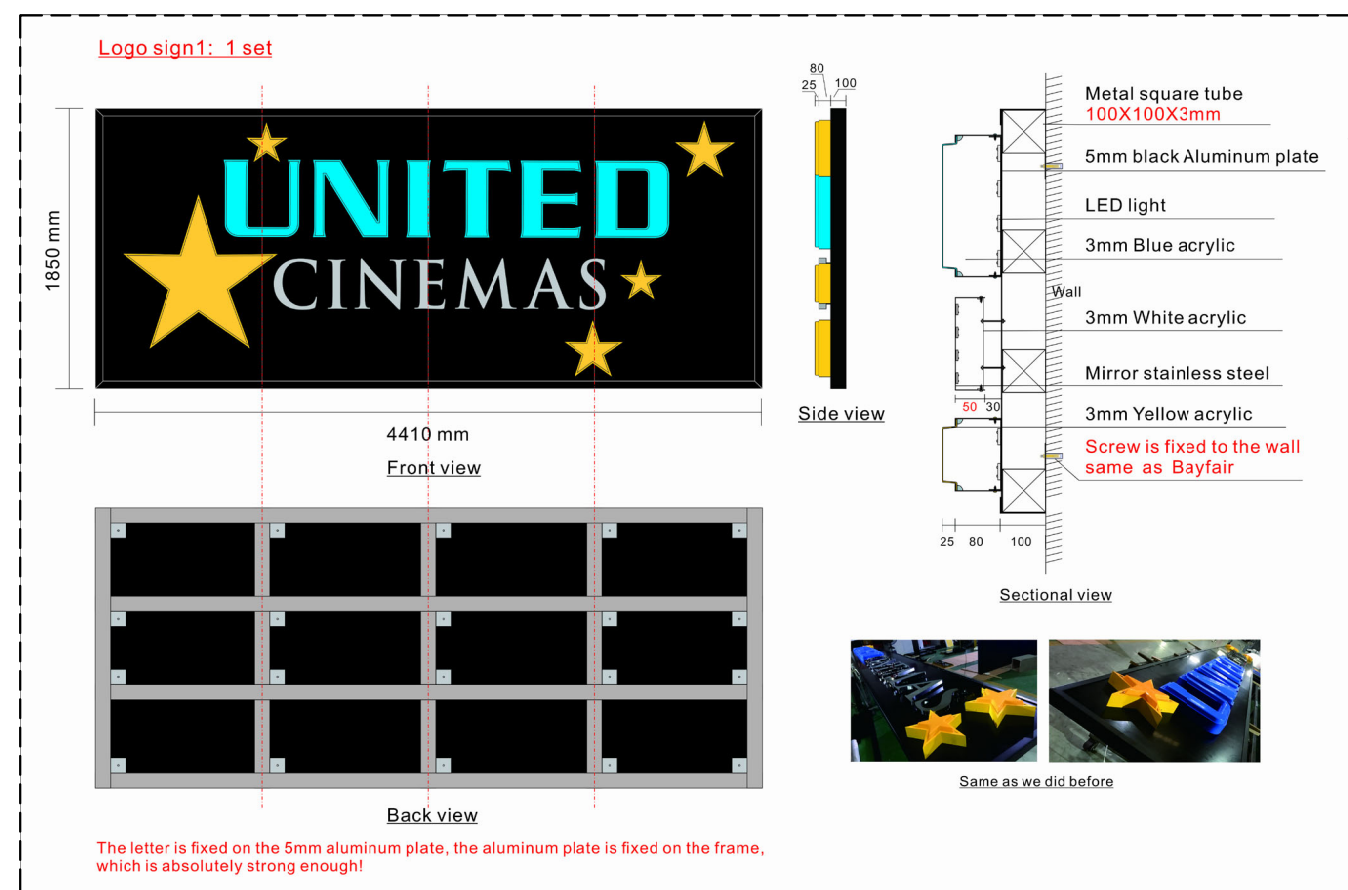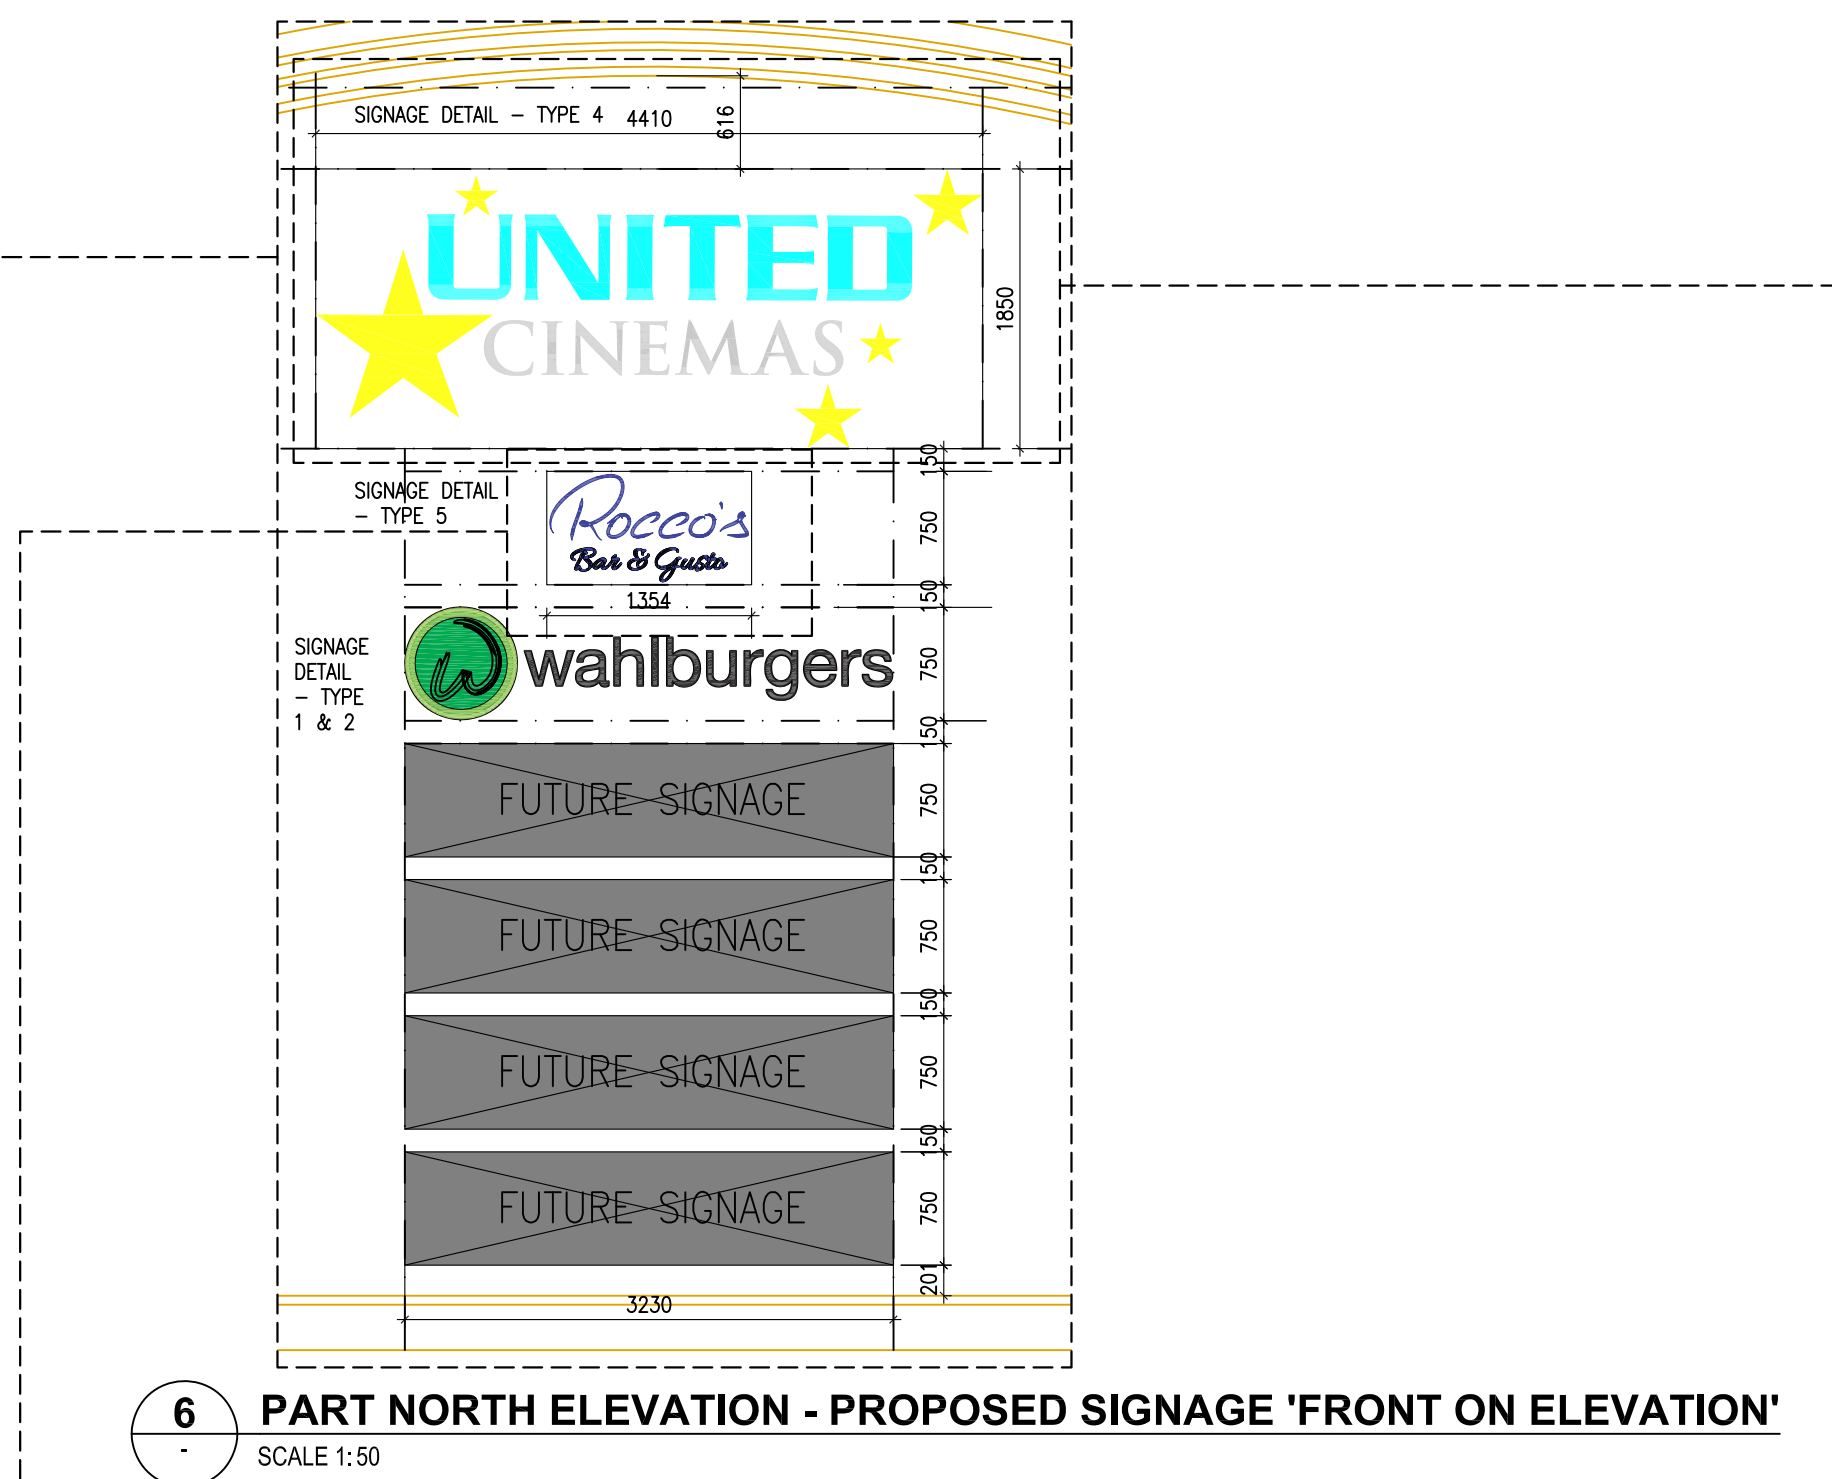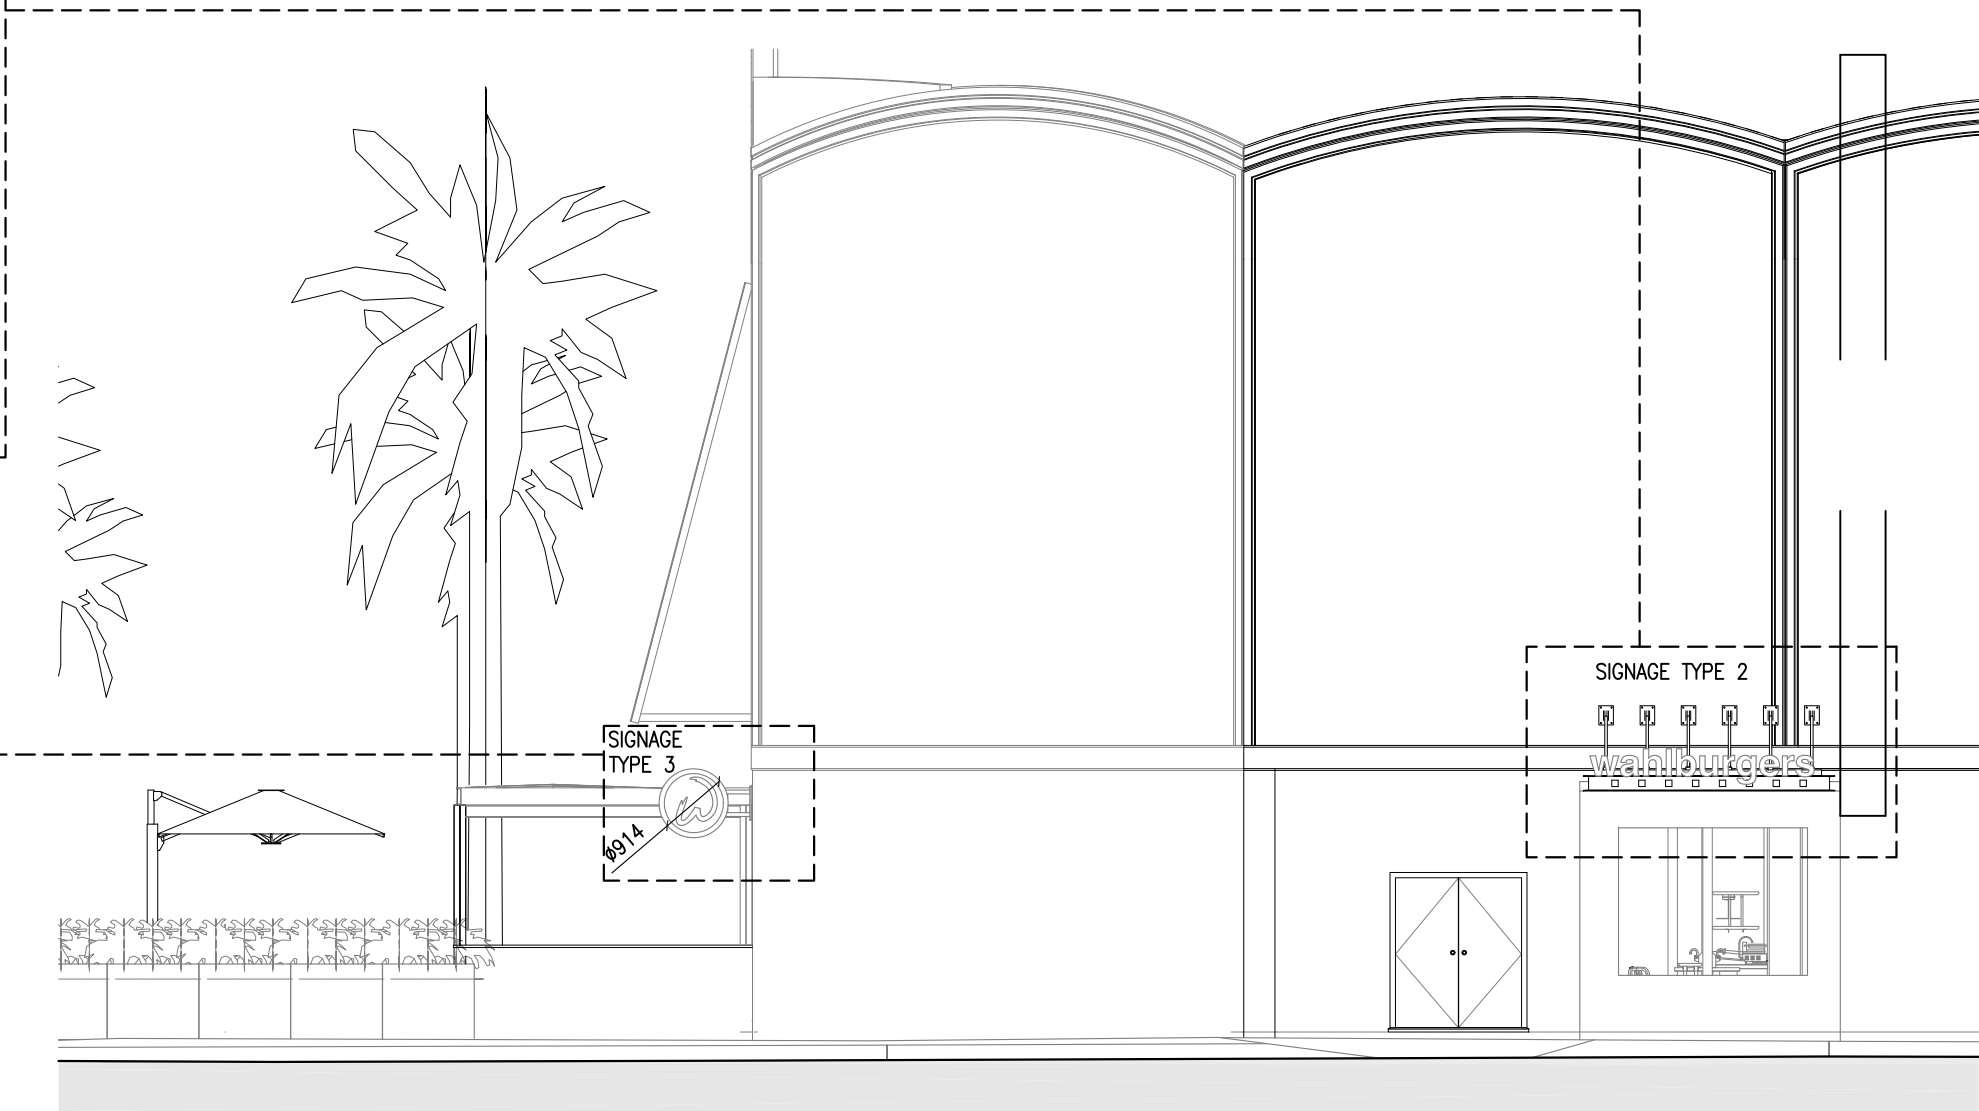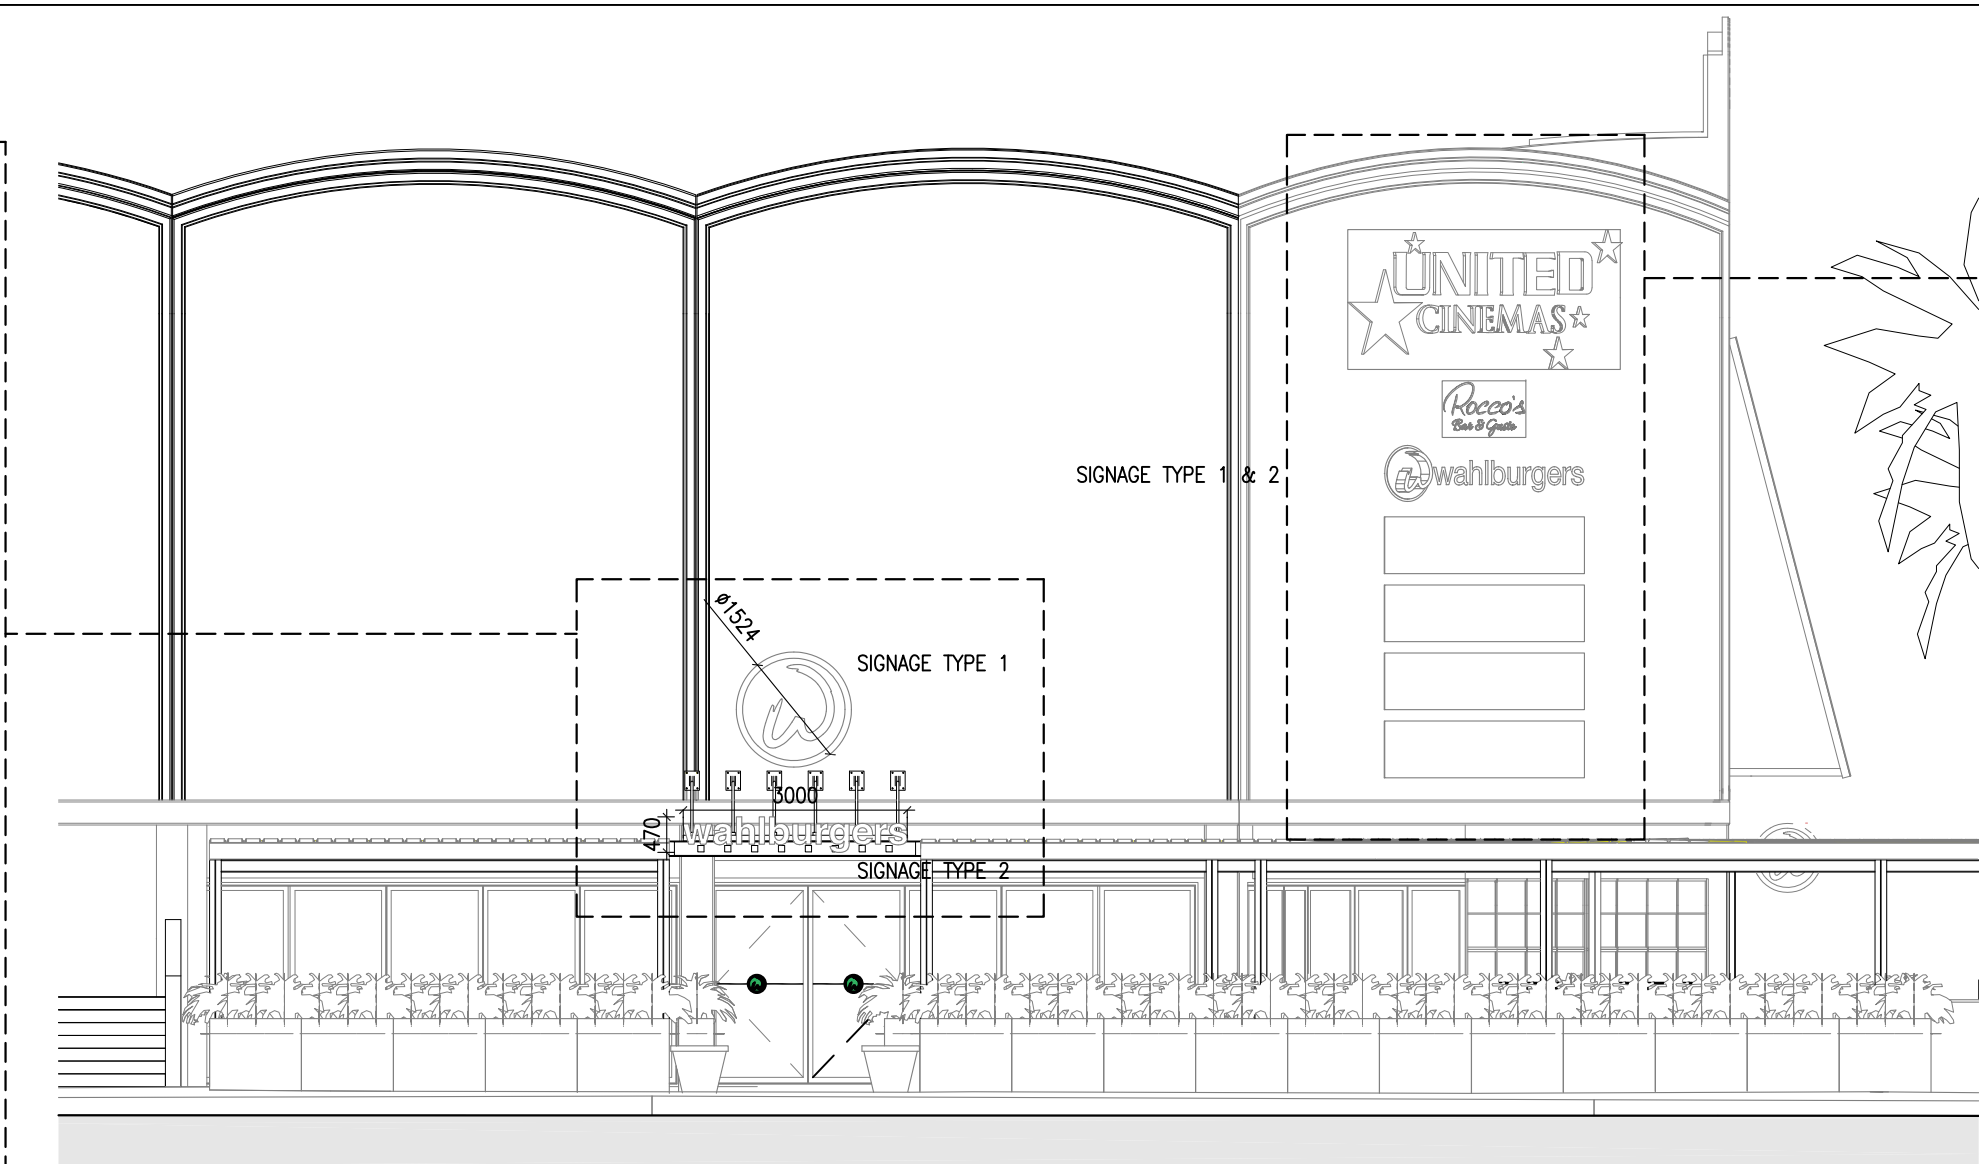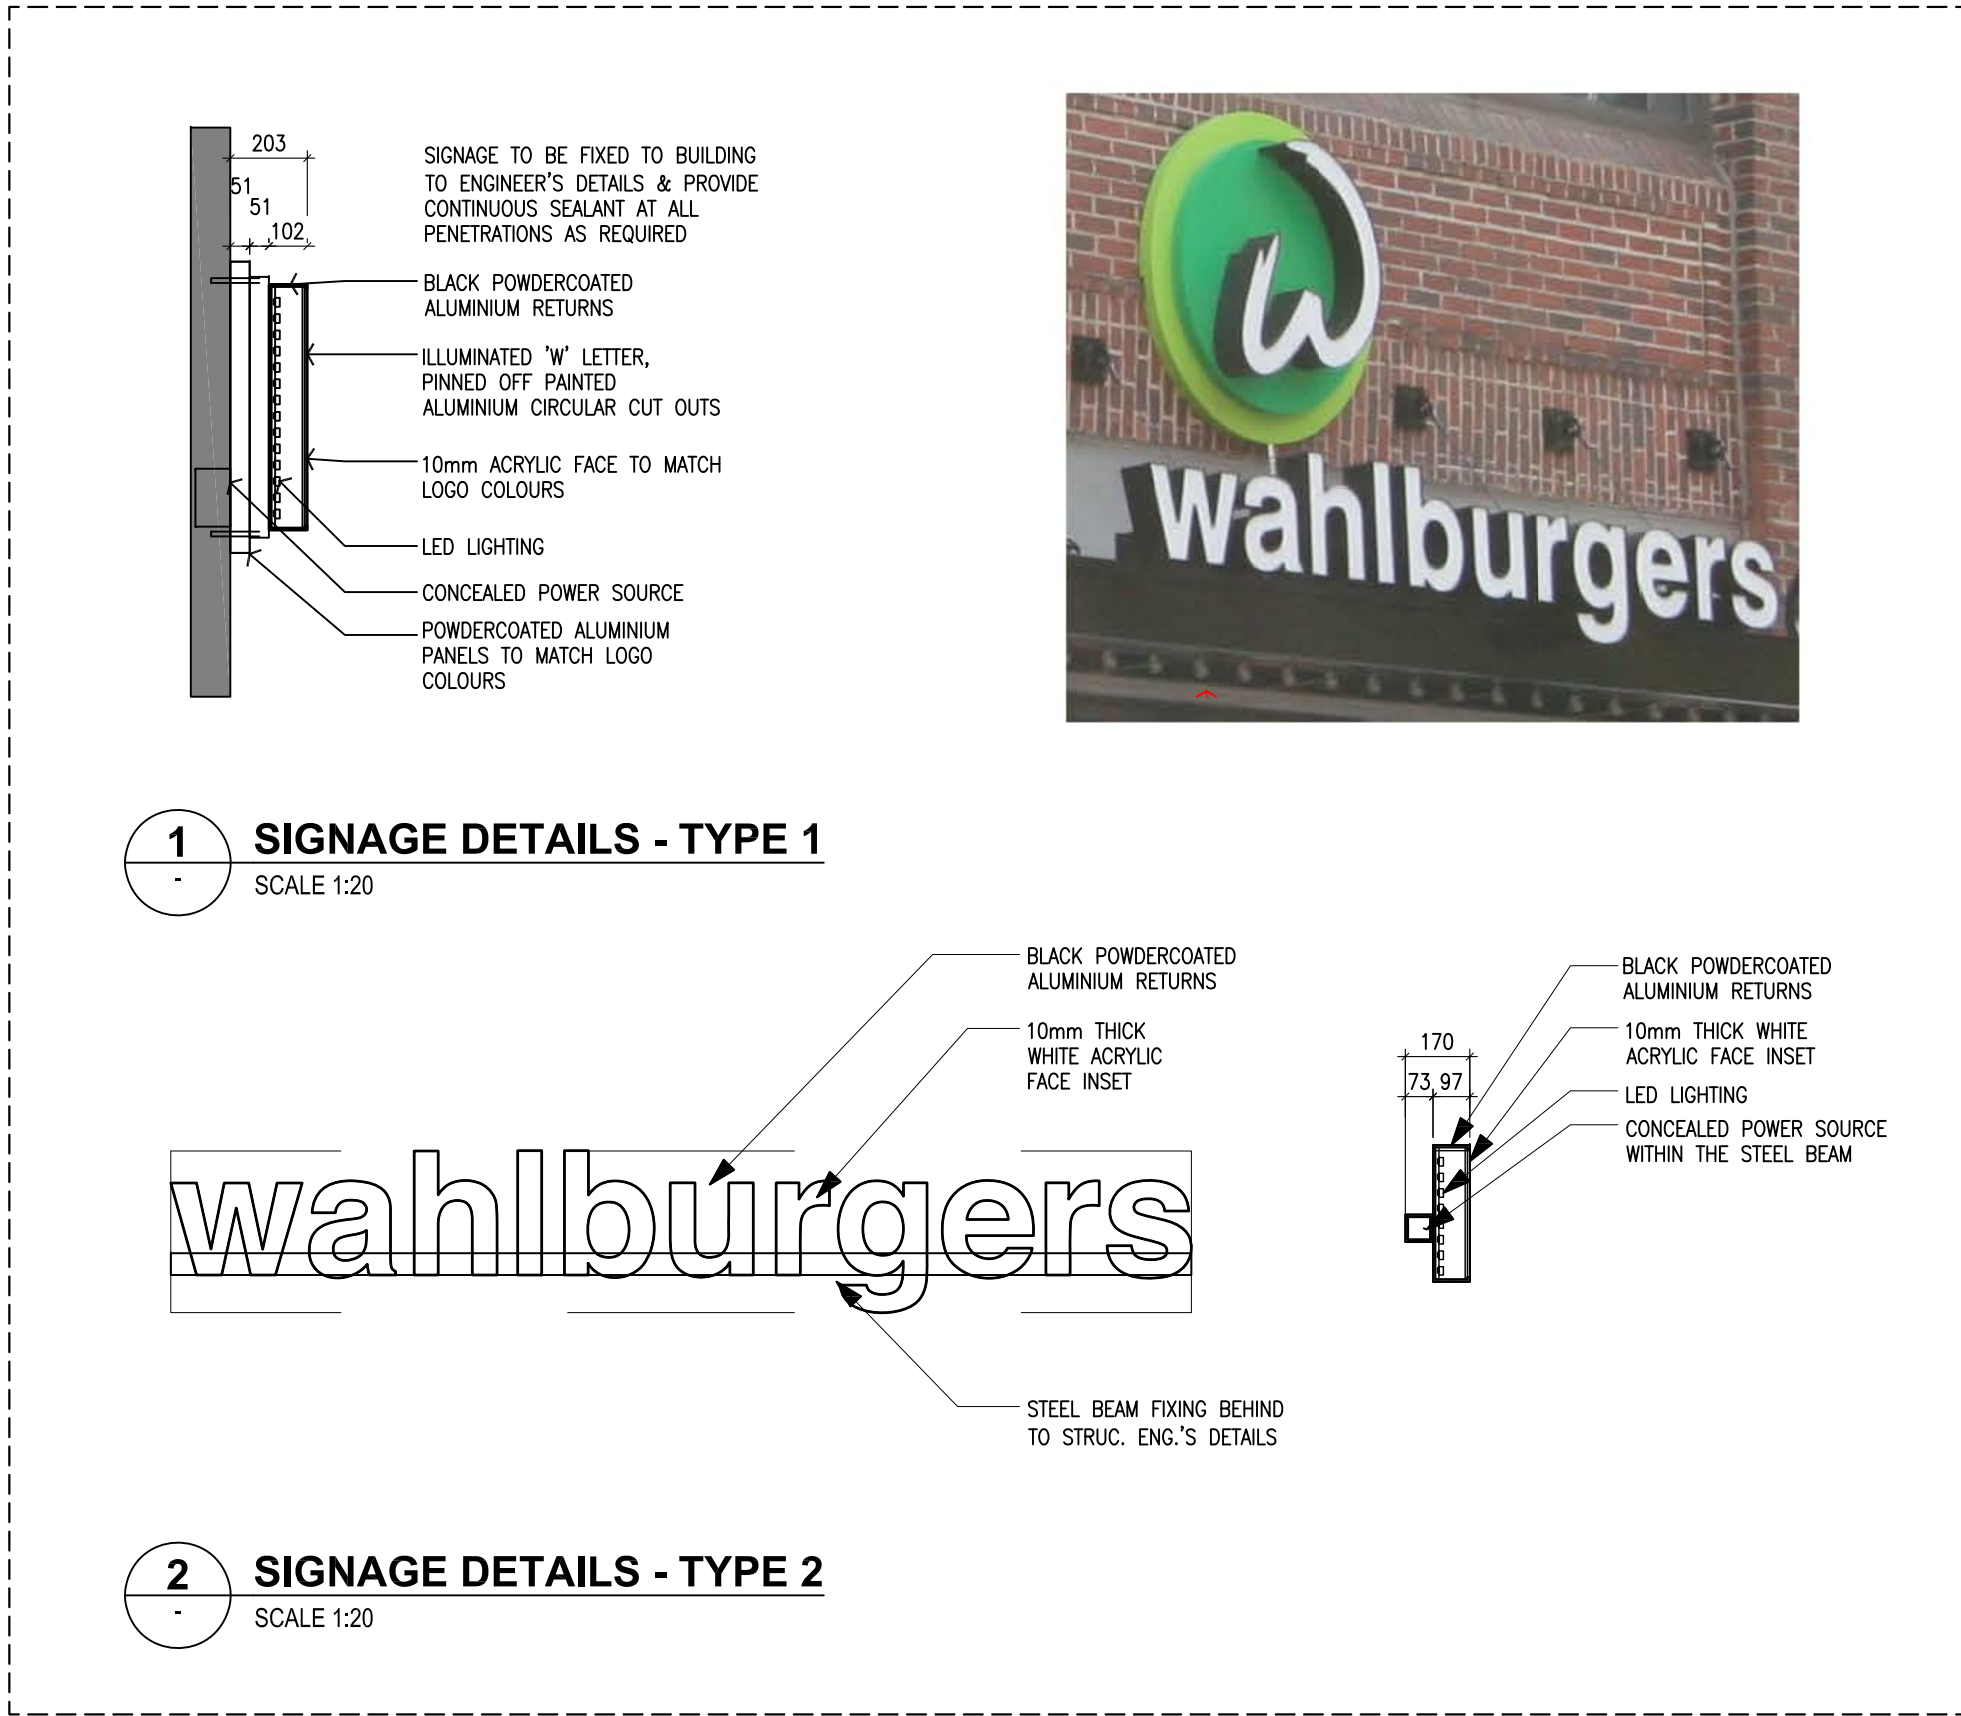

THIS PLAN IS TO BE READ IN CONJUNCTION WITH THE CONDITIONS OF DEVELOPMENT CONSENT

DA2022/0958

AMENDMENTS				AUTHORISED	Notes:	TOWN PLANNER	NORTH	ARCHITECT	PROJECT	0.5m 1 1.5 2 2.5 3 3.5		
IS DATE	DESCRIPTION	VB	CKD							SCALES	DRAWN	DATE
B 26.05.22	MINOR LANDSCAPE CHANGES					BOSTON BLYTH FLEMING PTY LTD			WAHLBURGERS WARRIEWOOD	1:100/50@A1	VB	MAY 2022
A 10.05.22	DEVELOPMENT APPLICATION ISSUE.					TRAFFIC ENGINEER MCLAREN TRAFFIC ENGINEERS			4 VUKO PLACE WARRIEWOOD 2102			
						FLOOD ASSESSMENT TAYLOR CONSULTING ENGINEERS			DRAWING SIGNAGE DETAILS			
										SHEET No. WRW-90	ISSUE B	

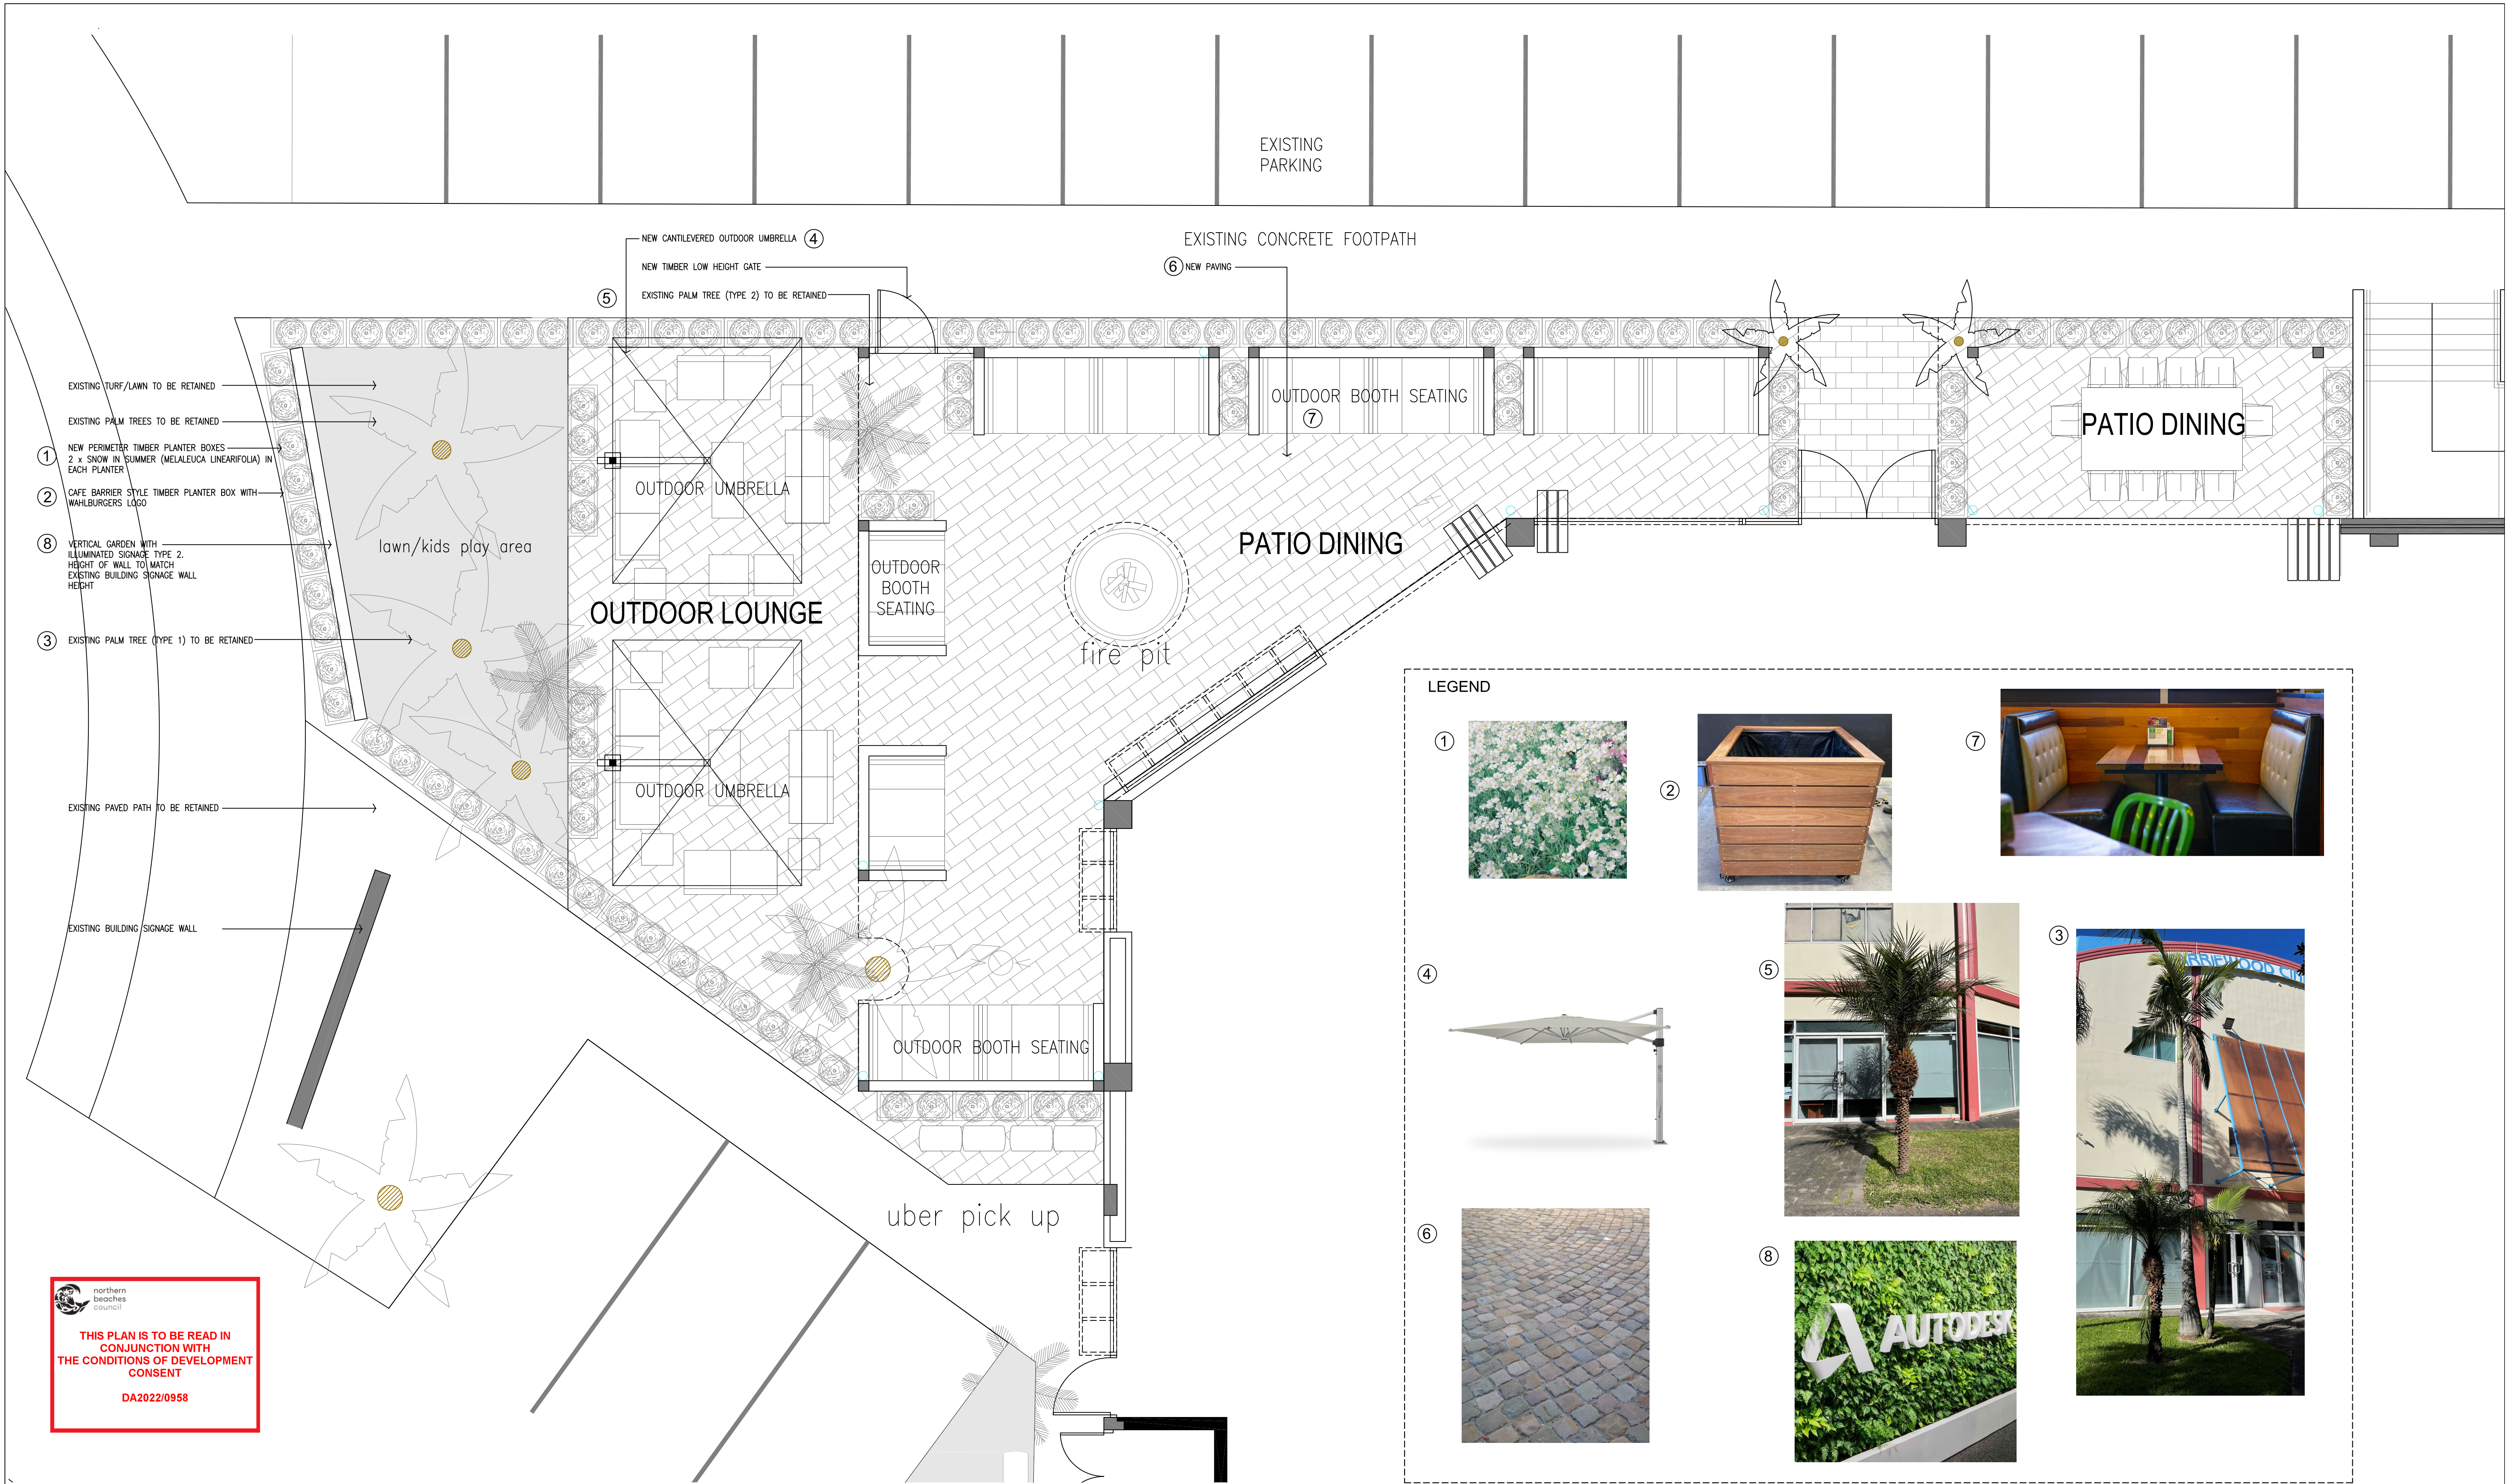

northern beaches council

THIS PLAN IS TO BE READ IN CONJUNCTION WITH THE CONDITIONS OF DEVELOPMENT CONSENT

DA2022/0958

1 **LANDSCAPE PLAN**

SCALE: 1:50 @A1

AMENDMENTS			AUTHORISED	Notes:	TOWN PLANNER	TRAFFIC ENGINEER	FLOOD ASSESSMENT	NORTH	ARCHITECT	PROJECT	1m 2 3		
IS	DATE	DESCRIPTION									SCALES	DRAWN	DATE
B	26.05.22	MINOR LANDSCAPE CHANGES	VB	The information contained in the document is copyright and may not be used or reproduced for any other project or purpose. Verify all dimensions and levels on site and report any discrepancies prior to the commencement of work. Drawings are to be read in conjunction with all contract documents. Use figured dimensions only. Do not scale from drawings. The Architect cannot guarantee the accuracy of content and format for copies of drawings issued electronically. The completion of the issue details checked and authorised section below is confirmation of the status of the drawing. The drawing shall not be used for construction unless endorsed 'For Construction' and authorised for issue.	BOSTON BLYTH FLEMING PTY LTD				ATELIER ARCHITECTS ABN: 94 100 875 125 PO Box 87 Mona Vale NSW 1660 PH: (02) 9970 2617 MOB: 0401 000 075 nominated architect Vanessa Sirekox 7446	WAHLBURGERS WARRIEWOOD 4 VUKO PLACE WARRIEWOOD 2102	1:50 @A1	VB	DEC 2021
A	10.05.22	DEVELOPMENT APPLICATION ISSUE.	VB		MCLAREN TRAFFIC ENGINEERS						SHEET No.	ISSUE	
			CKD		TAYLOR CONSULTING ENGINEERS						WRW-80	B	