



SHOP 2, 665 PITTWATER ROAD


SHOP 2, 665 PITTWATER ROAD, DEE WHY
DEVELOPMENT APPLICATION

Contents.

Sheet No. Drawing Title.

DA-001	COVER SHEET
DA-015	SITE PLAN
DA-100	GROUND FLOOR PLAN - EXISTING
DA-101	GROUND FLOOR PLAN - PROPOSED
DA-110	PROPOSED SIGNAGE ELEVATION
DA-990	NOTIFICATION PLAN
DA-991	NOTIFICATION PLAN

				archaholics phone benny zheng: 0468 342 892 bill chen: 0450 445 678 email archaholics@outlook.com	Project SHOP 2 665 PITTWATER RD, DEE WHY SHOP 2 665 PITTWATER RD, DEE WHY	Drawing COVER SHEET	Drawing No. DA-001
B A	ISSUE FOR DA ISSUE FOR DA	BZ BZ	30.06.23 26.06.23				
Rev.	Revision Description	Chk.	Date				
DO NOT SCALE from this drawing. Use given dimensions only. Check all dimensions on the job prior to commencement of shop drawings or fabrication. Any discrepancies are to be referred to the Architect/Engineer/Designer prior to commencement of work							

 

A	ISSUE FOR DA		26.06.23
Rev.	Revision Description	Chk.	Date

DO NOT SCALE from this drawing. Use given dimensions only.
Check all dimensions on the job prior to commencement of shop drawings or fabrication. Any discrepancies are to be referred to the Architect/Engineer/Designer prior to commencement of work

archaholics

phone benny zheng: 0468 342 892
bill chen: 0450 445 678
email archaholics@outlook.com

Project
SHOP 2 665 PITTWATER RD, DEE WHY

SHOP 2 665 PITTWATER RD, DEE WHY

Drawing
SITE PLAN


Scales
1 : 500 @ A3


Drawn
VC

Checked
BZ

Drawing No.
DA-015
Revision
A

Project No.
2306

 

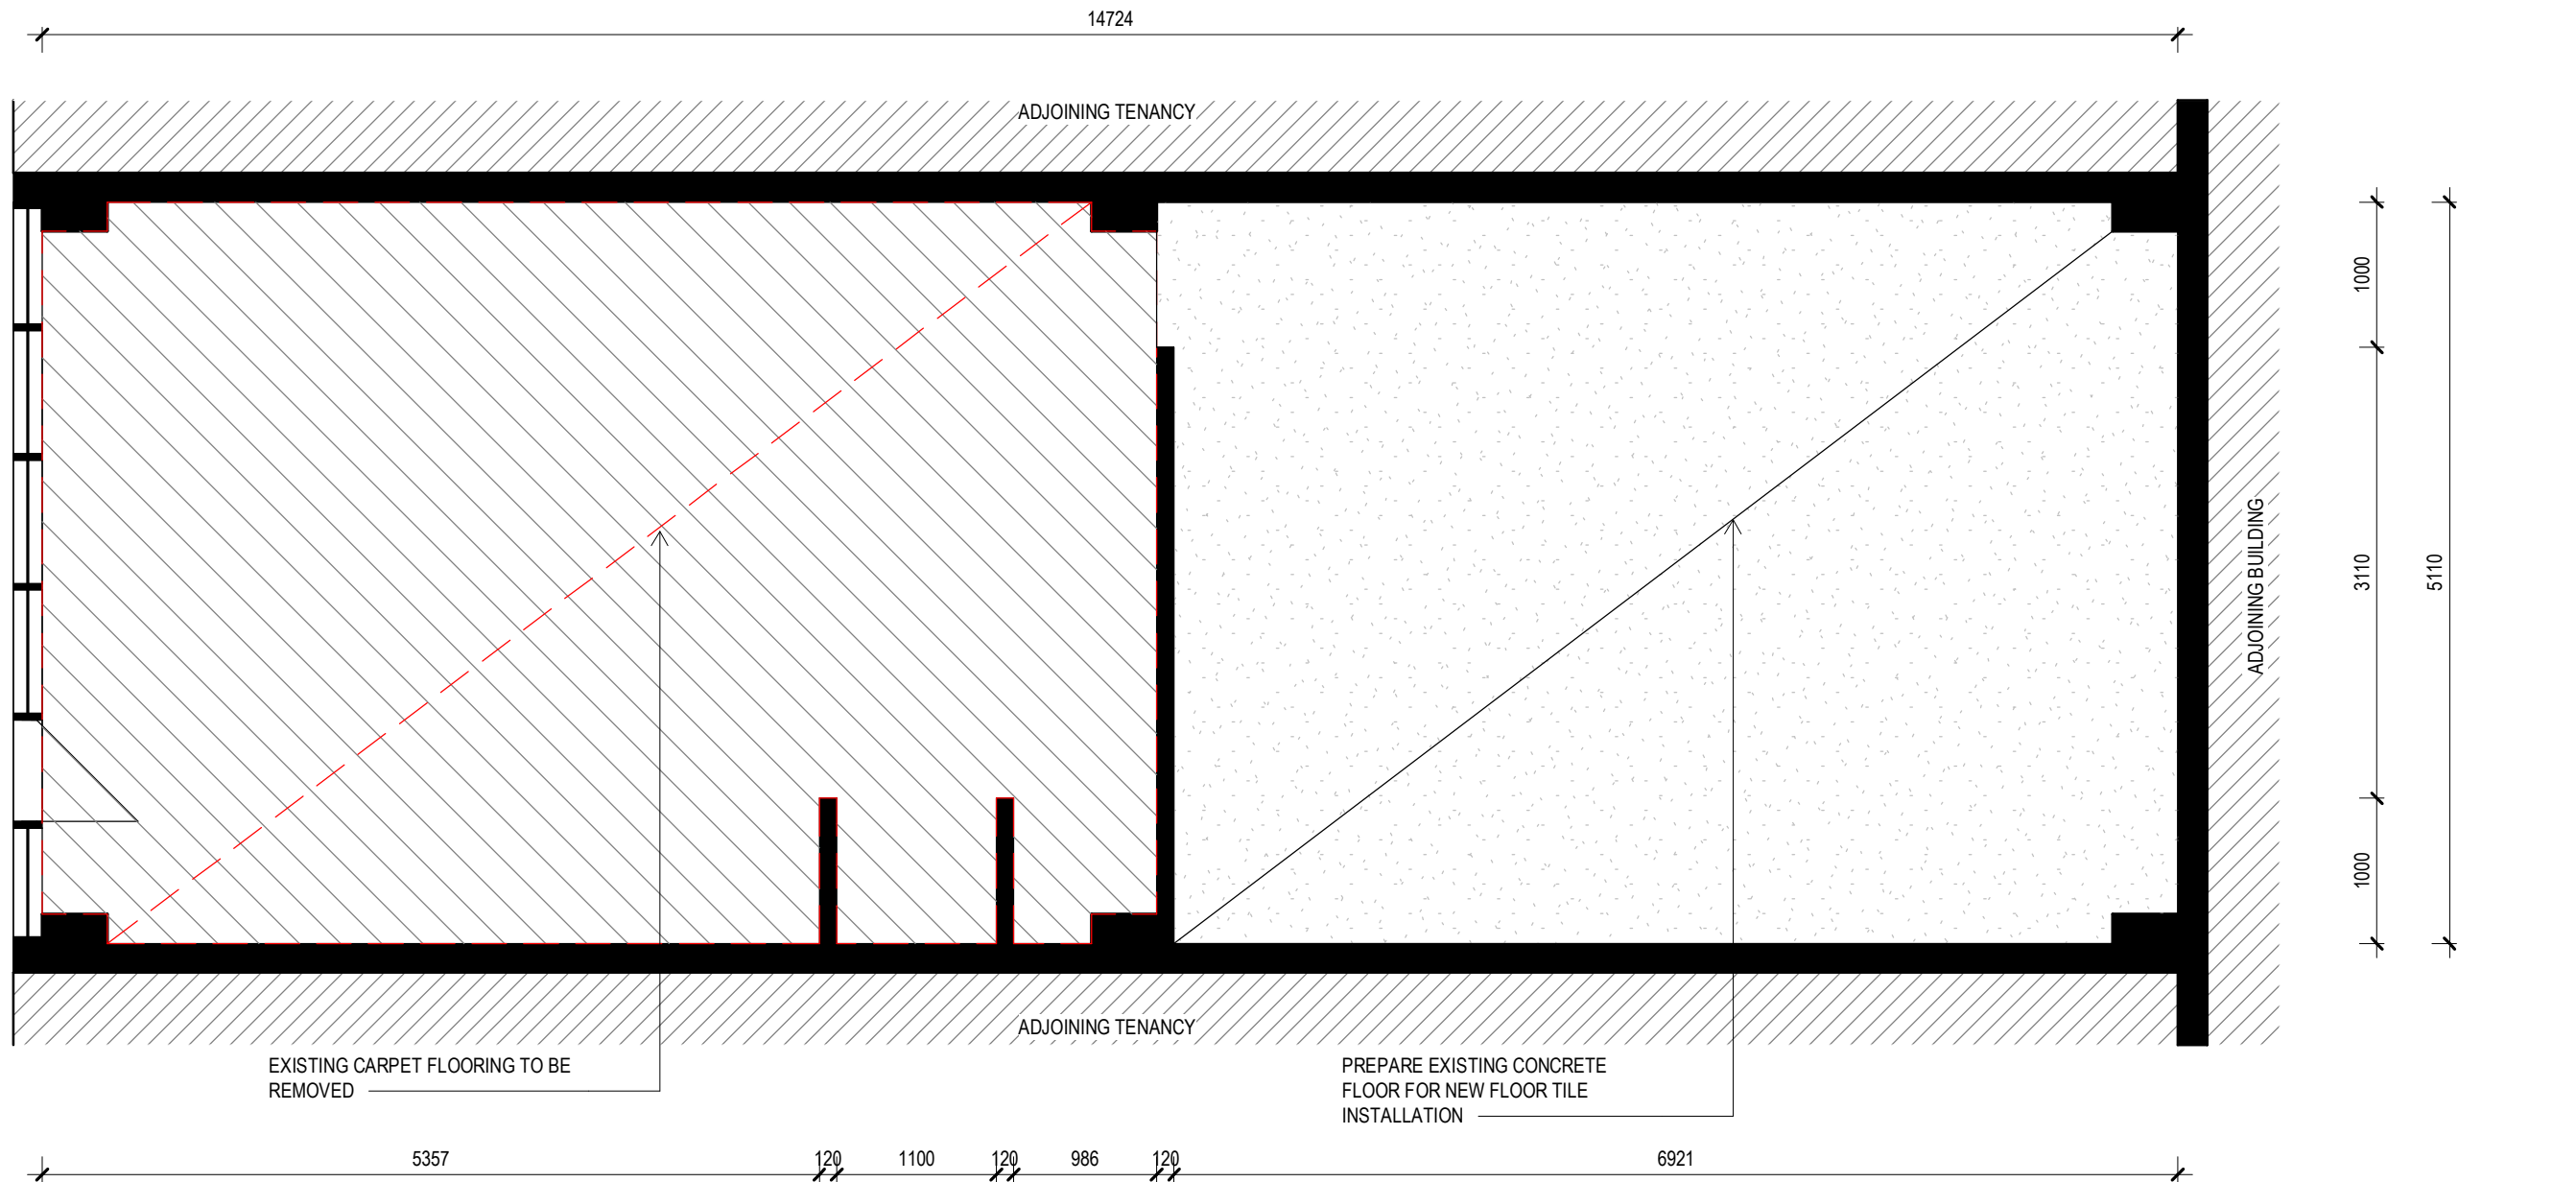

NOTE

WORKS ARE PROPOSED ONLY TO THE FOLLOWING:

- THE REMOVAL OF EXISTING FLOOR FINISH
- INSTALLATION OF NEW FLOOR TILES
- NEW WINDOW BUSINESS SIGNAGE

LEGEND

- EXISTING WALL / PARTITION
- EXISTING DOOR



A	ISSUE FOR DA	26.06.23	Rev.	Revision Description	Chk.	Date

DO NOT SCALE from this drawing. Use given dimensions only.
Check all dimensions on the job prior to commencement of shop drawings or fabrication. Any discrepancies are to be referred to the Architect/Engineer/Designer prior to commencement of work

archaholics

phone benny zheng: 0468 342 892
bill chen: 0450 445 678
email archaholics@outlook.com

Project
SHOP 2 665 PITTWATER RD, DEE WHY


SHOP 2 665 PITTWATER RD, DEE WHY


Drawing
GROUND FLOOR PLAN - EXISTING

Scales 1 : 50 @ A3
Drawn VC
Checked BZ

Drawing No.
DA-100
Revision
A

Project No.
2306

 

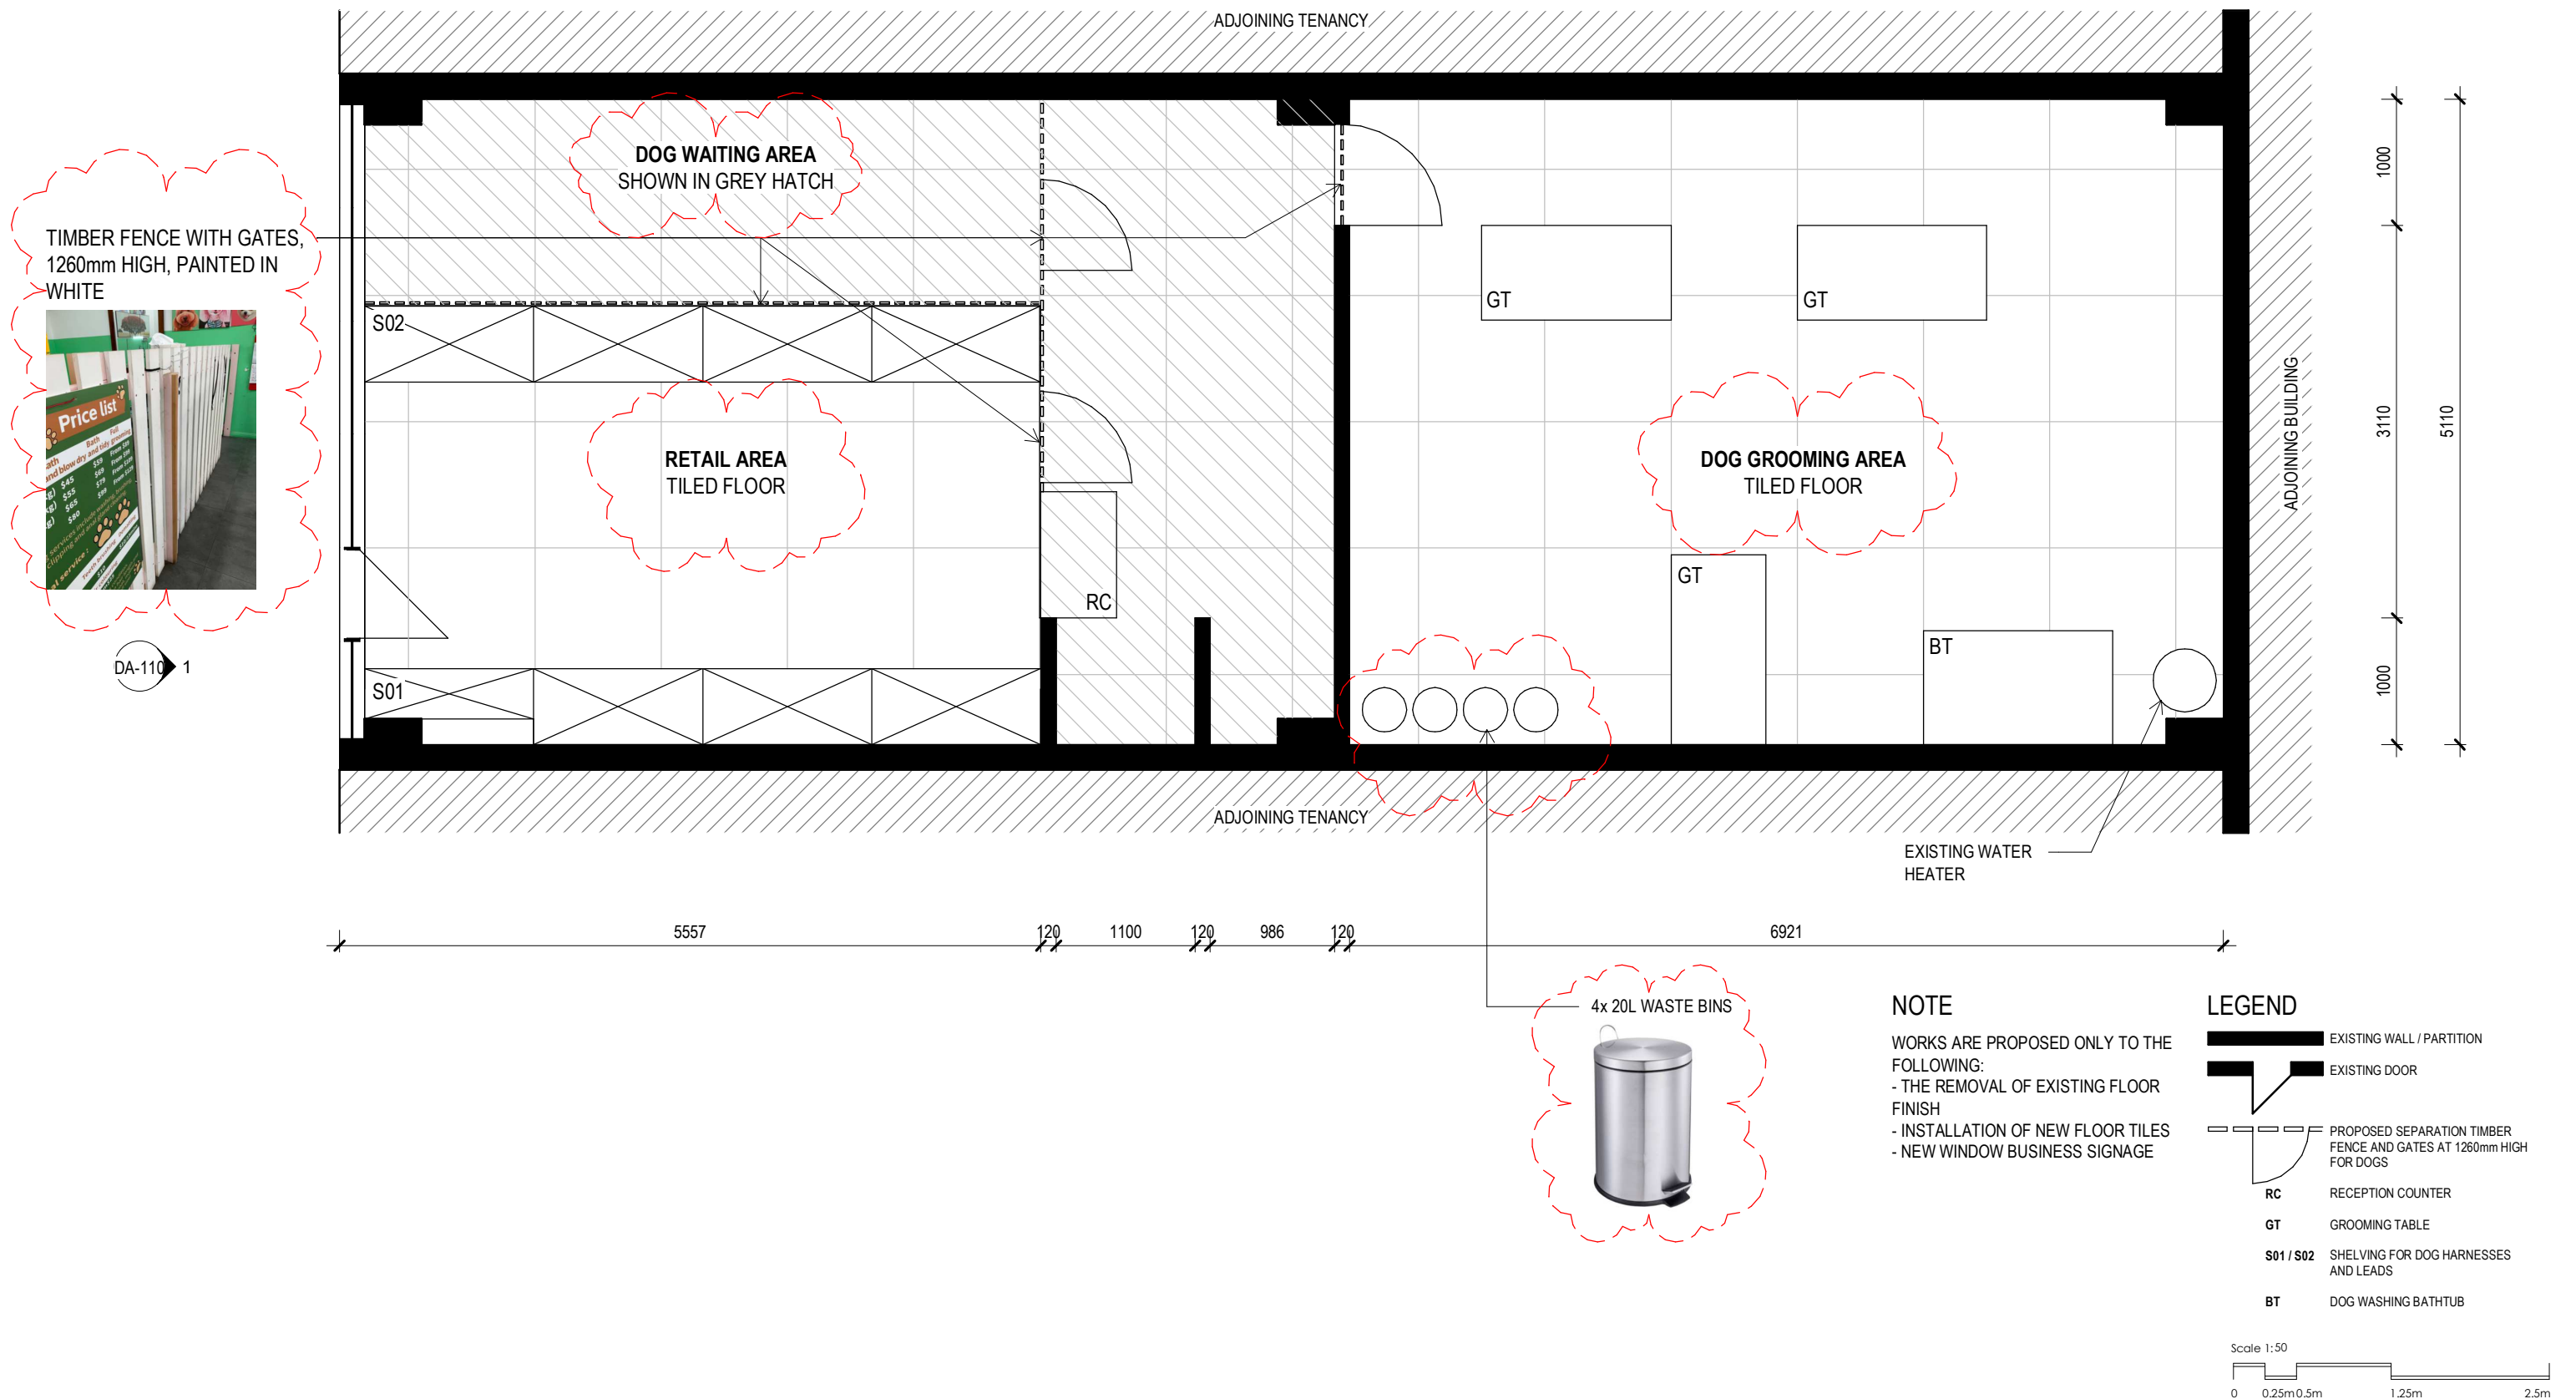

Rev.	Revision Description	Chk.	Date
B	NOTES UPDATED		10.10.23
A	ISSUE FOR DA		26.06.23

DO NOT SCALE from this drawing. Use given dimensions only.
Check all dimensions on the job prior to commencement of shop drawings or fabrication. Any discrepancies
are to be referred to the Architect/Engineer/Designer prior to commencement of work

archaholics

phone benny zheng: 0468 342 892
bill chen: 0450 445 678
email archaholics@outlook.com

Project
SHOP 2 665 PITTWATER RD, DEE
WHY


SHOP 2 665 PITTWATER RD, DEE WHY




Drawing
GROUND FLOOR PLAN - PROPOSED

Scales 1 : 50 @ A3
Drawn VC
Checked BZ

Drawing No.
DA-101
Revision
B

Project No.
2306

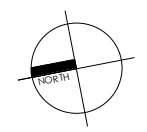

 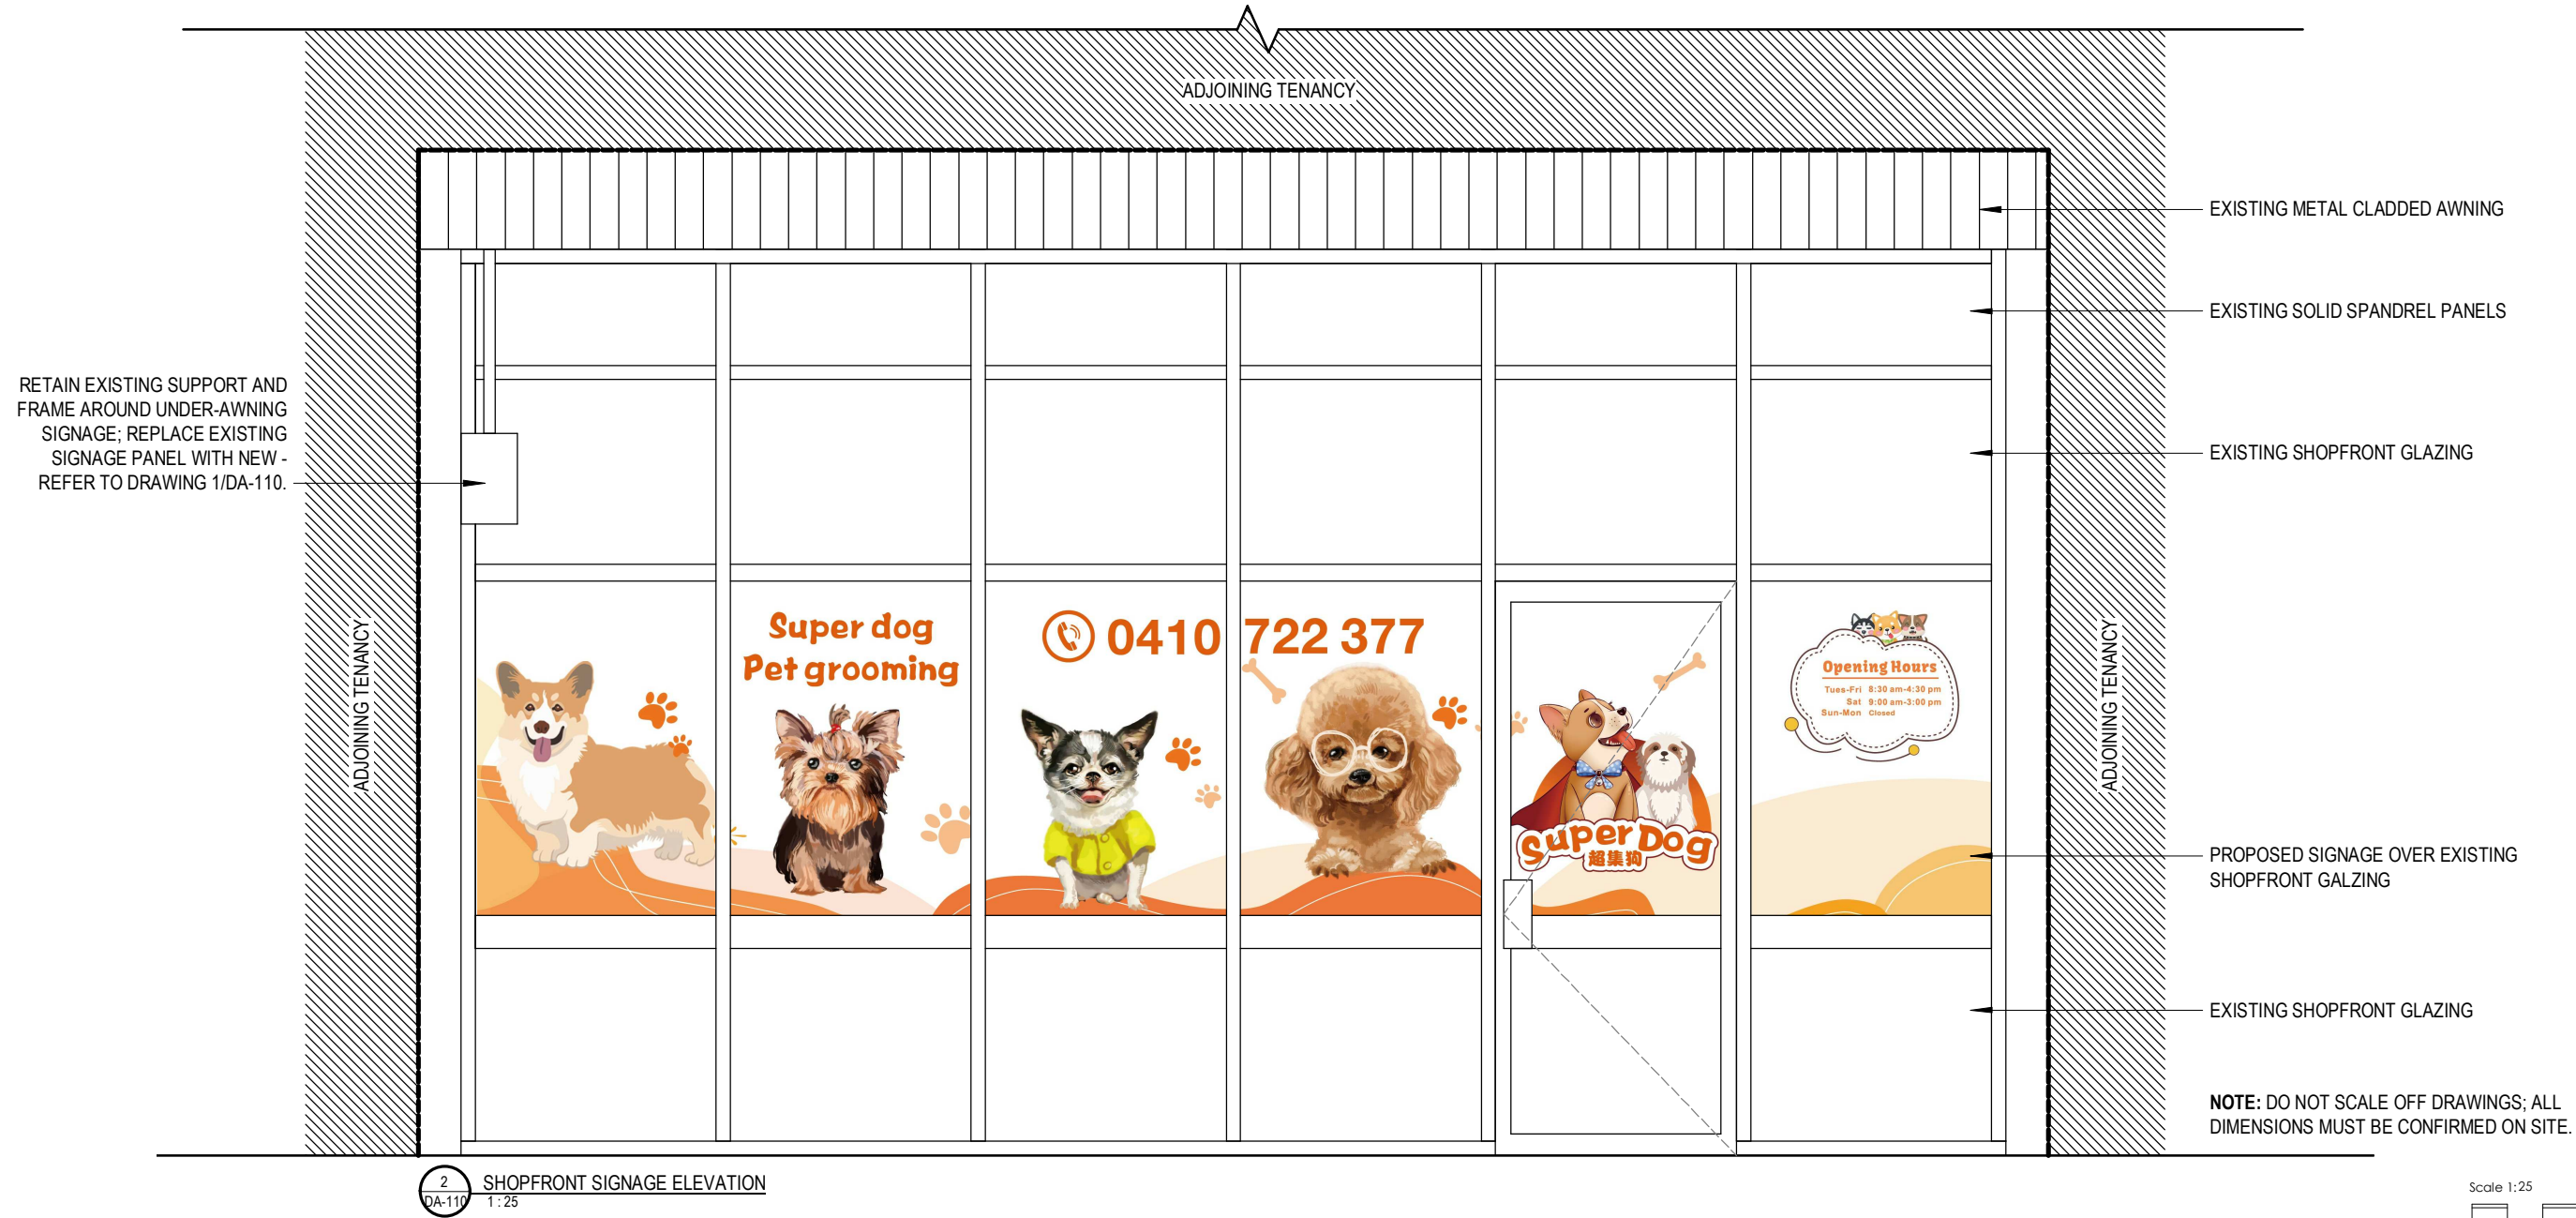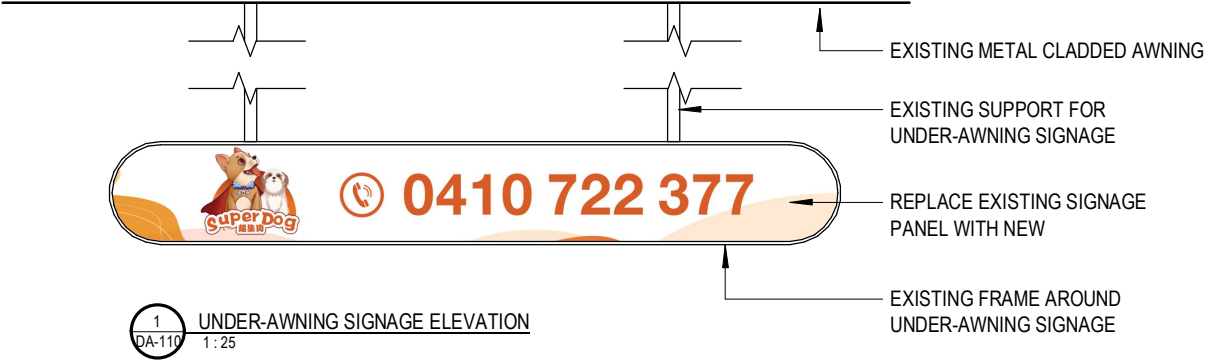

A	ISSUE FOR DA	BZ	26.06.23
Rev.	Revision Description	Chk.	Date

DO NOT SCALE from this drawing. Use given dimensions only.
Check all dimensions on the job prior to commencement of shop drawings or fabrication. Any discrepancies are to be referred to the Architect/Engineer/Designer prior to commencement of work

archaholics

phone benny zheng: 0468 342 892
bill chen: 0450 445 678
email archaholics@outlook.com

Project
SHOP 2 665 PITTWATER ROAD,
DEE WHY


SHOP 2 665 PITTWATER ROAD, DEE WHY

Drawing
PROPOSED SIGNAGE ELEVATION

Scales 1 : 25 @ A3
Drawn BZ
Checked BC

Drawing No.
DA-110
Revision
A

Project No.
2306

 

A	ISSUE FOR DA		26.06.23
Rev.	Revision Description	Chk.	Date

DO NOT SCALE from this drawing. Use given dimensions only.
Check all dimensions on the job prior to commencement of shop drawings or fabrication. Any discrepancies are to be referred to the Architect/Engineer/Designer prior to commencement of work

archaholics

phone benny zheng: 0468 342 892
bill chen: 0450 445 678
email archaholics@outlook.com

Project
SHOP 2 665 PITTWATER RD, DEE WHY

SHOP 2 665 PITTWATER RD, DEE WHY

Drawing
NOTIFICATION PLAN


Scales
1 : 500 @ A3




Drawn
VC

Checked
BZ

Drawing No.
DA-990
Revision
A

Project No.
2306

 

 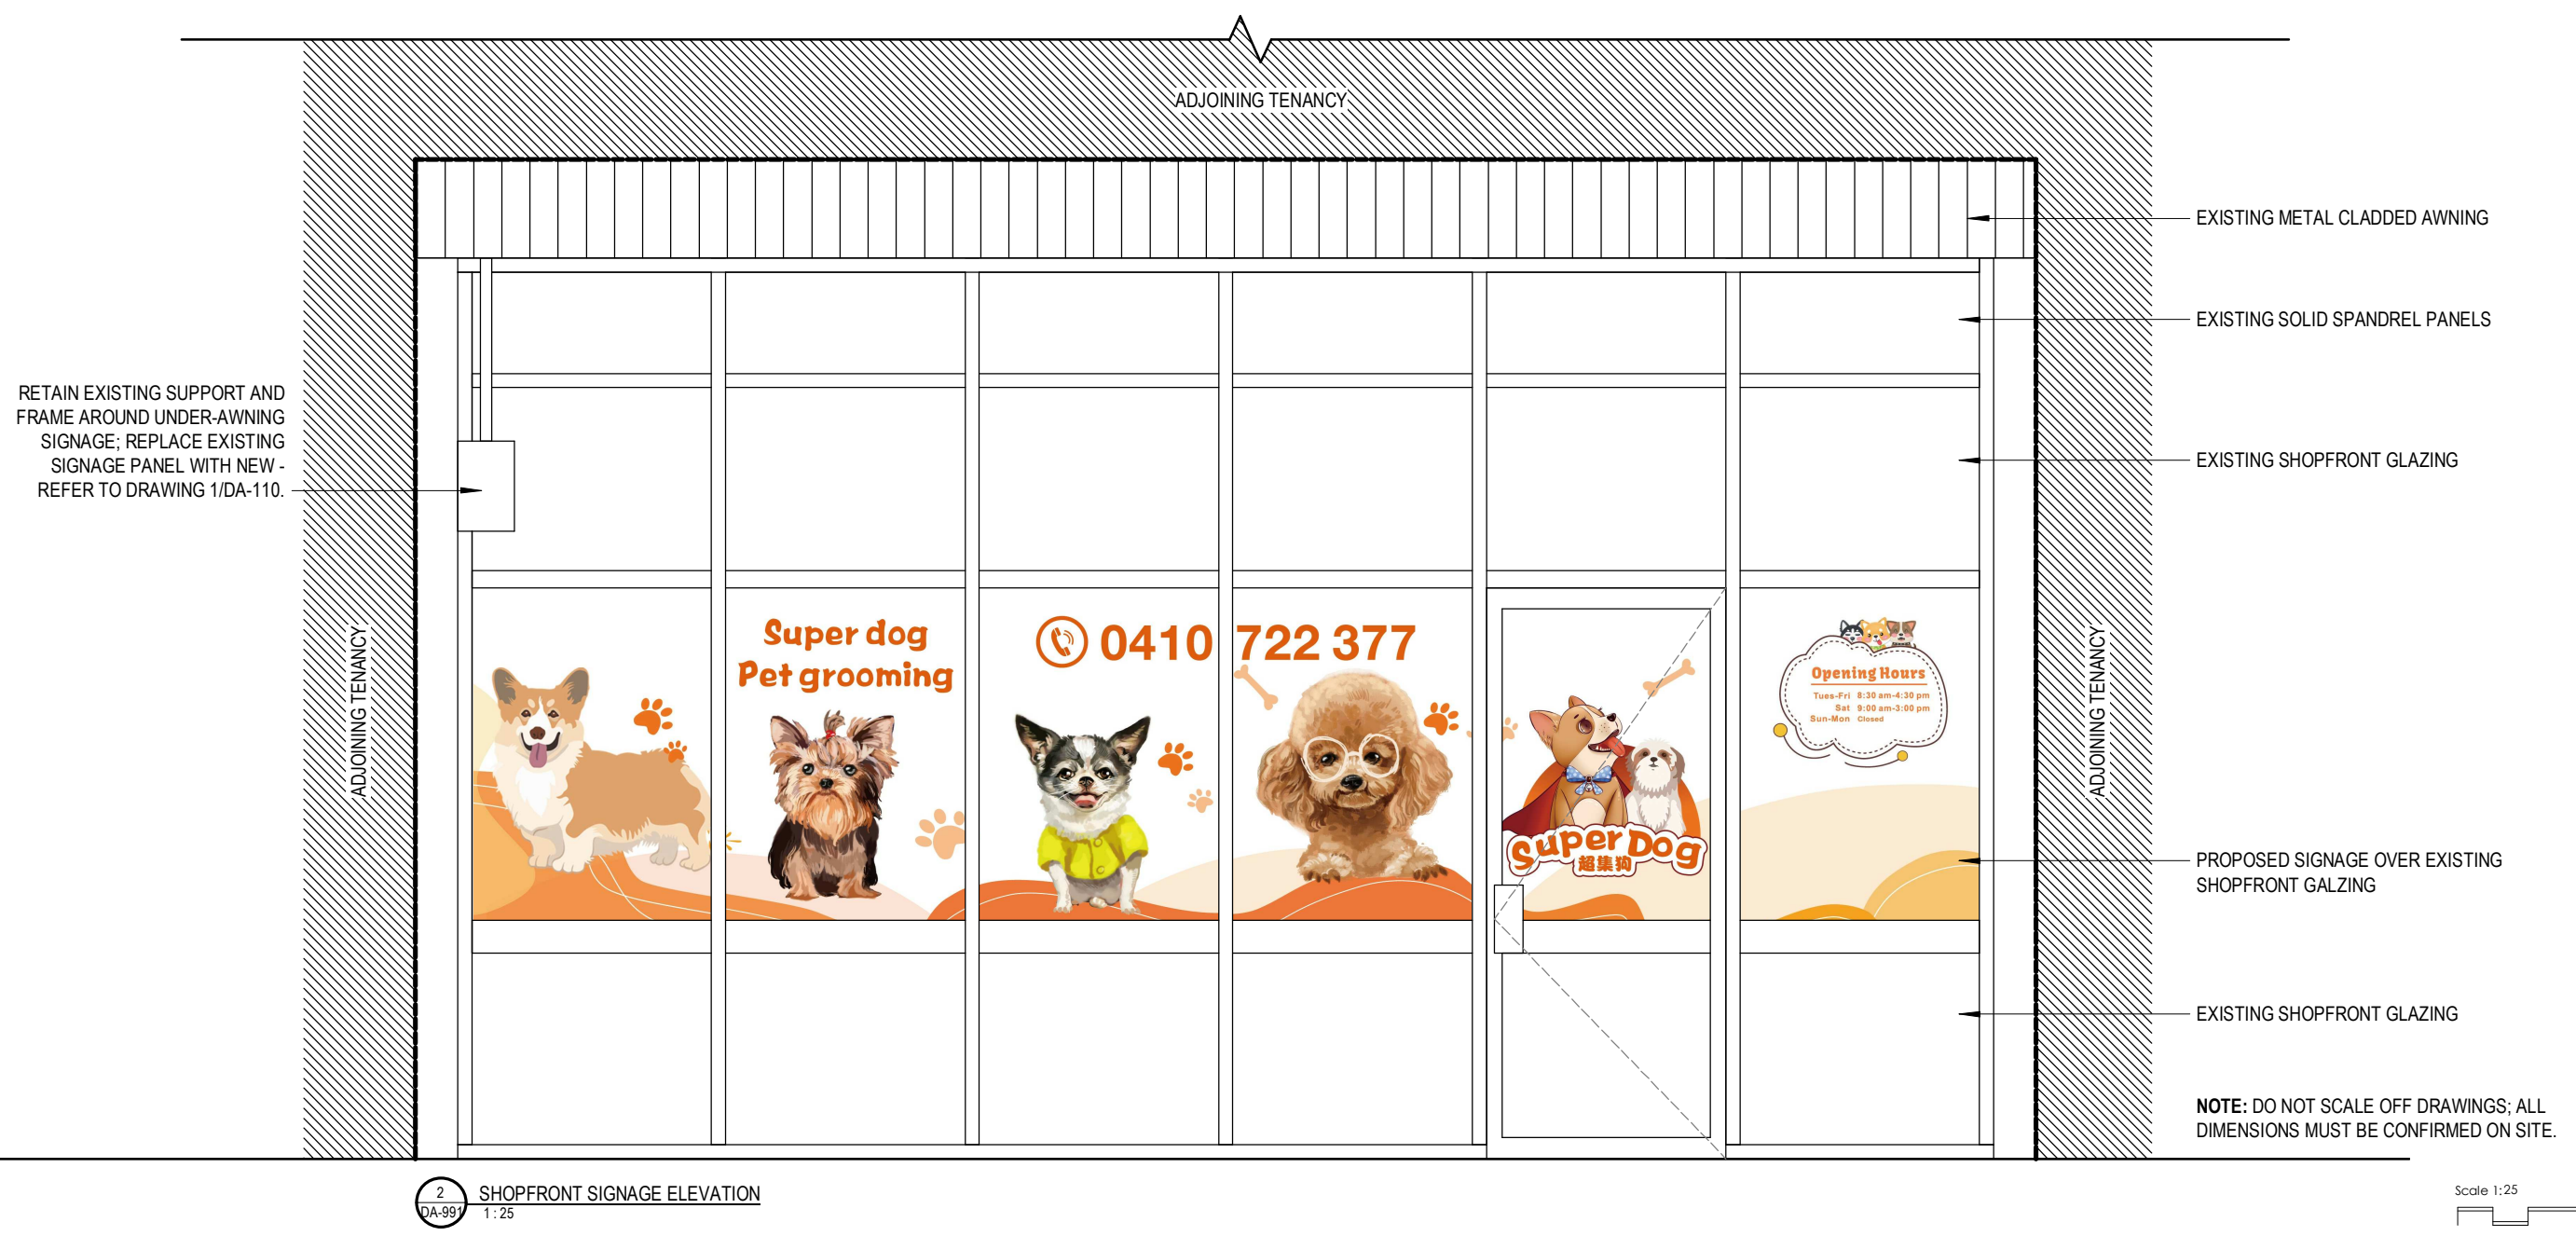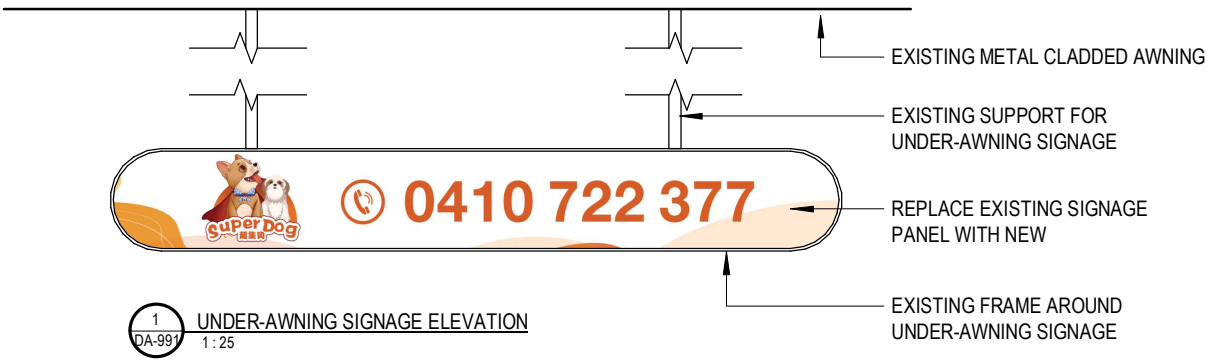

A	ISSUE FOR DA	BZ	26.06.23
Rev.	Revision Description	Chk.	Date

DO NOT SCALE from this drawing. Use given dimensions only.
Check all dimensions on the job prior to commencement of shop drawings or fabrication. Any discrepancies are to be referred to the Architect/Engineer/Designer prior to commencement of work

archaholics

phone benny zheng: 0468 342 892
bill chen: 0450 445 678
email archaholics@outlook.com

Project
SHOP 2 665 PITTWATER ROAD,
DEE WHY

SHOP 2 665 PITTWATER ROAD, DEE WHY

Drawing
NOTIFICATION PLAN

Scales 1 : 25 @ A3
Drawn BZ
Checked BC

Drawing No.
DA-991
Revision
A
Project No.
2306