



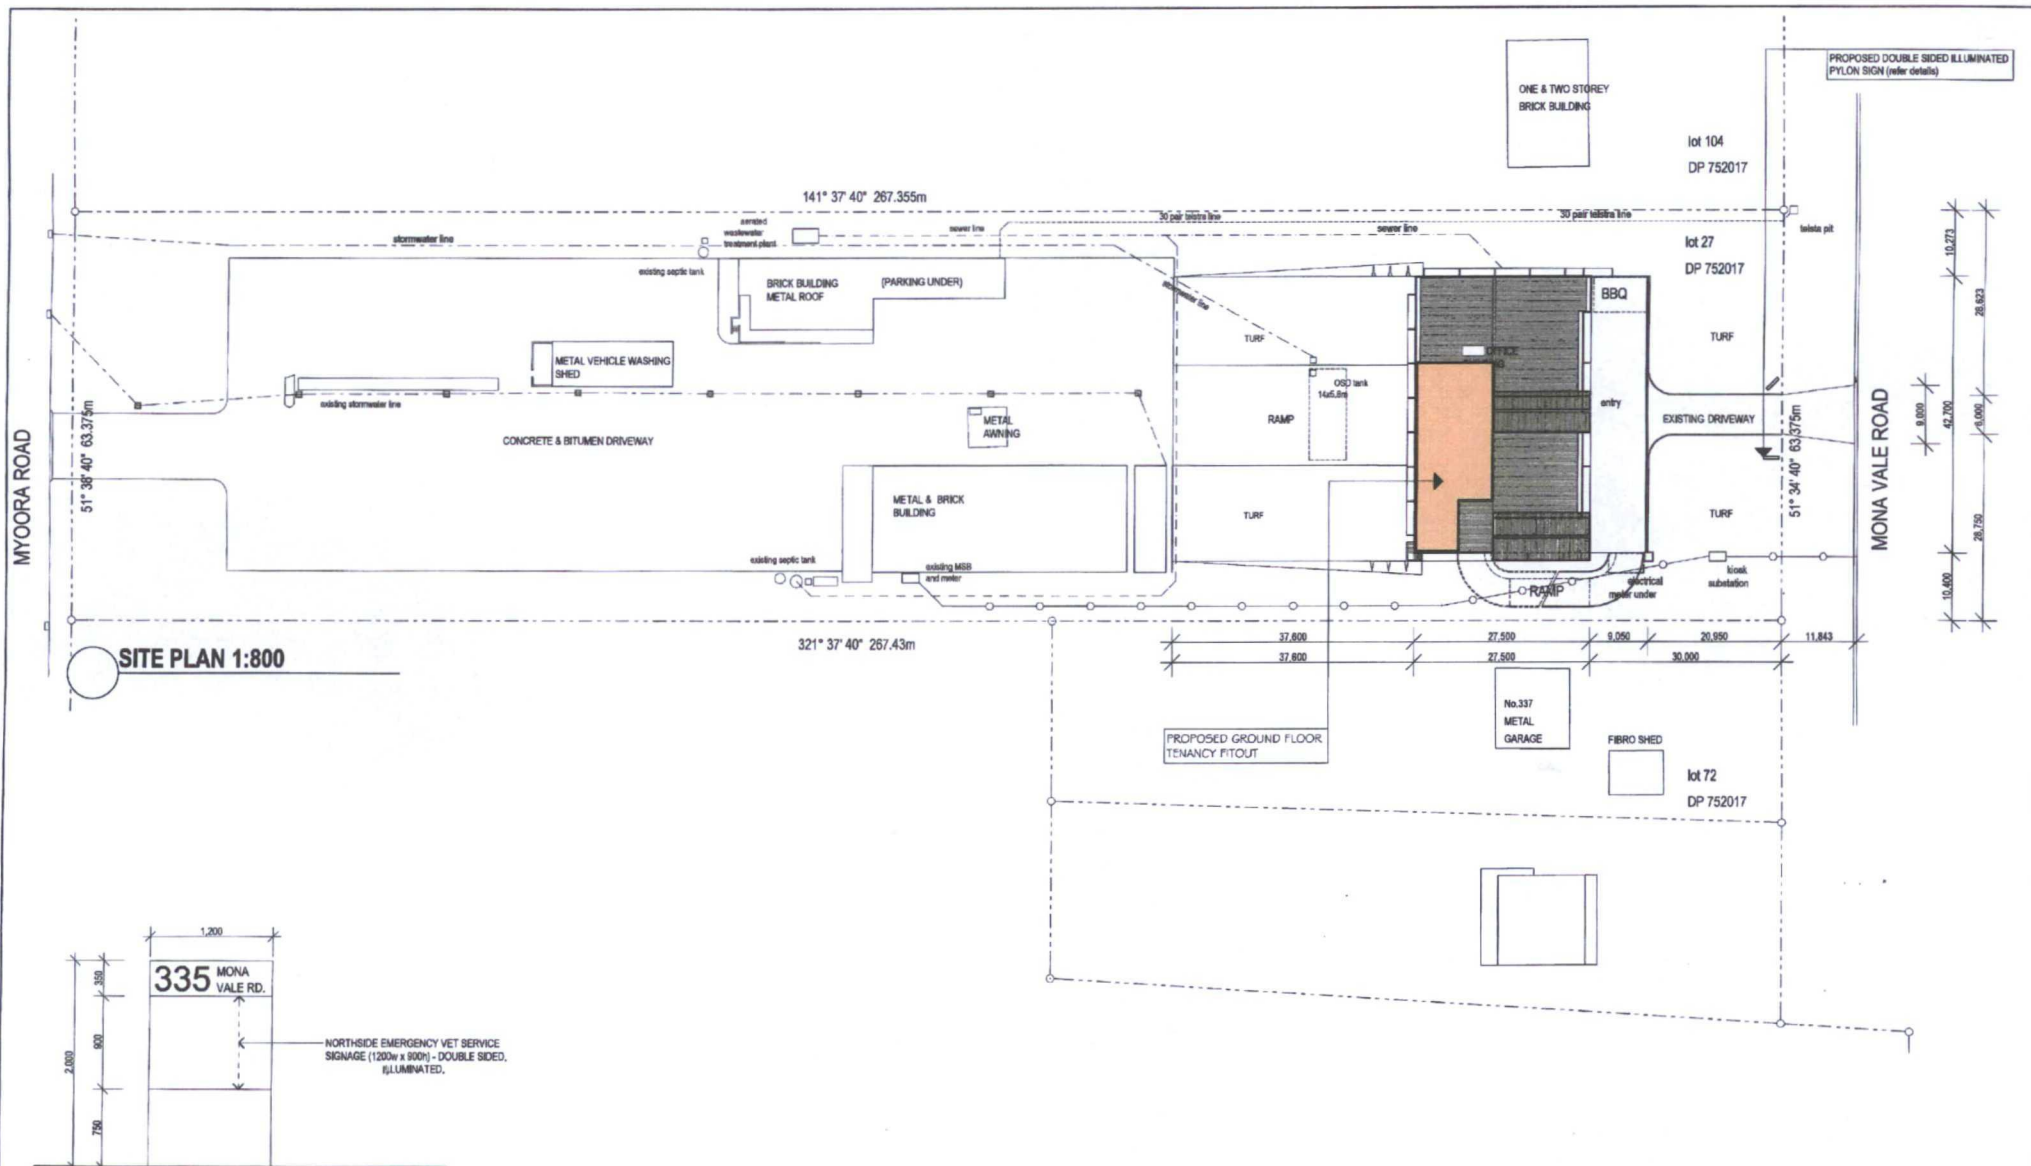

SITE PLAN 1:800

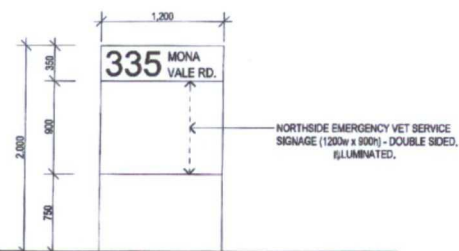

ENTRANCE/EXIT ILLUMINATED PYLON SIGN 1:50

GENERAL SIGNAGE NOTES:
 Double sided illuminated pylon sign with internal galvanised steel frame, clad in Alucobond with selected signage.
 Installed into ground with concrete foundations to structural engineers specifications.

AMENDMENTS		
REV	DATE	DESCRIPTION
A	31.07.14	ISSUE FOR CONSTRUCTION CERTIFICATE
B	14.08.14	PYLON SIGN DETAILS, CONSTRUCTION ISSUE
C	14.08.14	ILLUMINATED PYLON SIGN DETAILS FOR S96 APPLICATION

NOTES:
 Do not scale the drawings - use figured dimensions taken from the drawings.
 Verify all dimensions on site prior to commencement of any construction.
 Refer any discrepancies to Therian Pty Ltd for resolution.
 All works shall comply with the current edition of the National Construction Code (NCC) - Building Code of Australia (BCA) - Volume 1, relevant Australian Standards, Local Authority requirements and manufacturers installation specifications.
 Comply with the Workplace Health & Safety requirements for the State/Territory in which the work is to be performed.



Therian
 animal care solutions
 TEL: (07) 5557-6777 EMAIL: info@therian.com.au
 FAX: (07) 5557-6788 WEB: www.therian.com.au

This drawing and any information contained on this drawing remain the property of Therian Pty Ltd and shall not be copied or reproduced in whole or part without the written permission of Therian Pty Ltd.

PROJECT:
NORTHSIDE EMERGENCY VETERINARY SERVICE
ADDRESS:
 335 MONA VALE ROAD,
 TERREY HILLS NSW 2084

DRAWN BY: RM
DATE: 14/08/2014
DWG SCALE: AS SHOWN
PROJECT No: N004

DRAWING:
SITE PLAN

DRAWING No: WD 1.1
REVISION: D
DRAWING SIZE: A3