


H:\MCHP\Woolworths\Narrabeen\Pickup Facility\2021 DA\Drawings\21-055 DA01 C DA02 C DA03 C DA04 C.dwg, 23/12/2021 4:00:16 PM, c.mcg, AutoCAD PDF (High Quality Print).pc3, ISO full bleed A3 (420.00 x 297.00 MM), 1:2

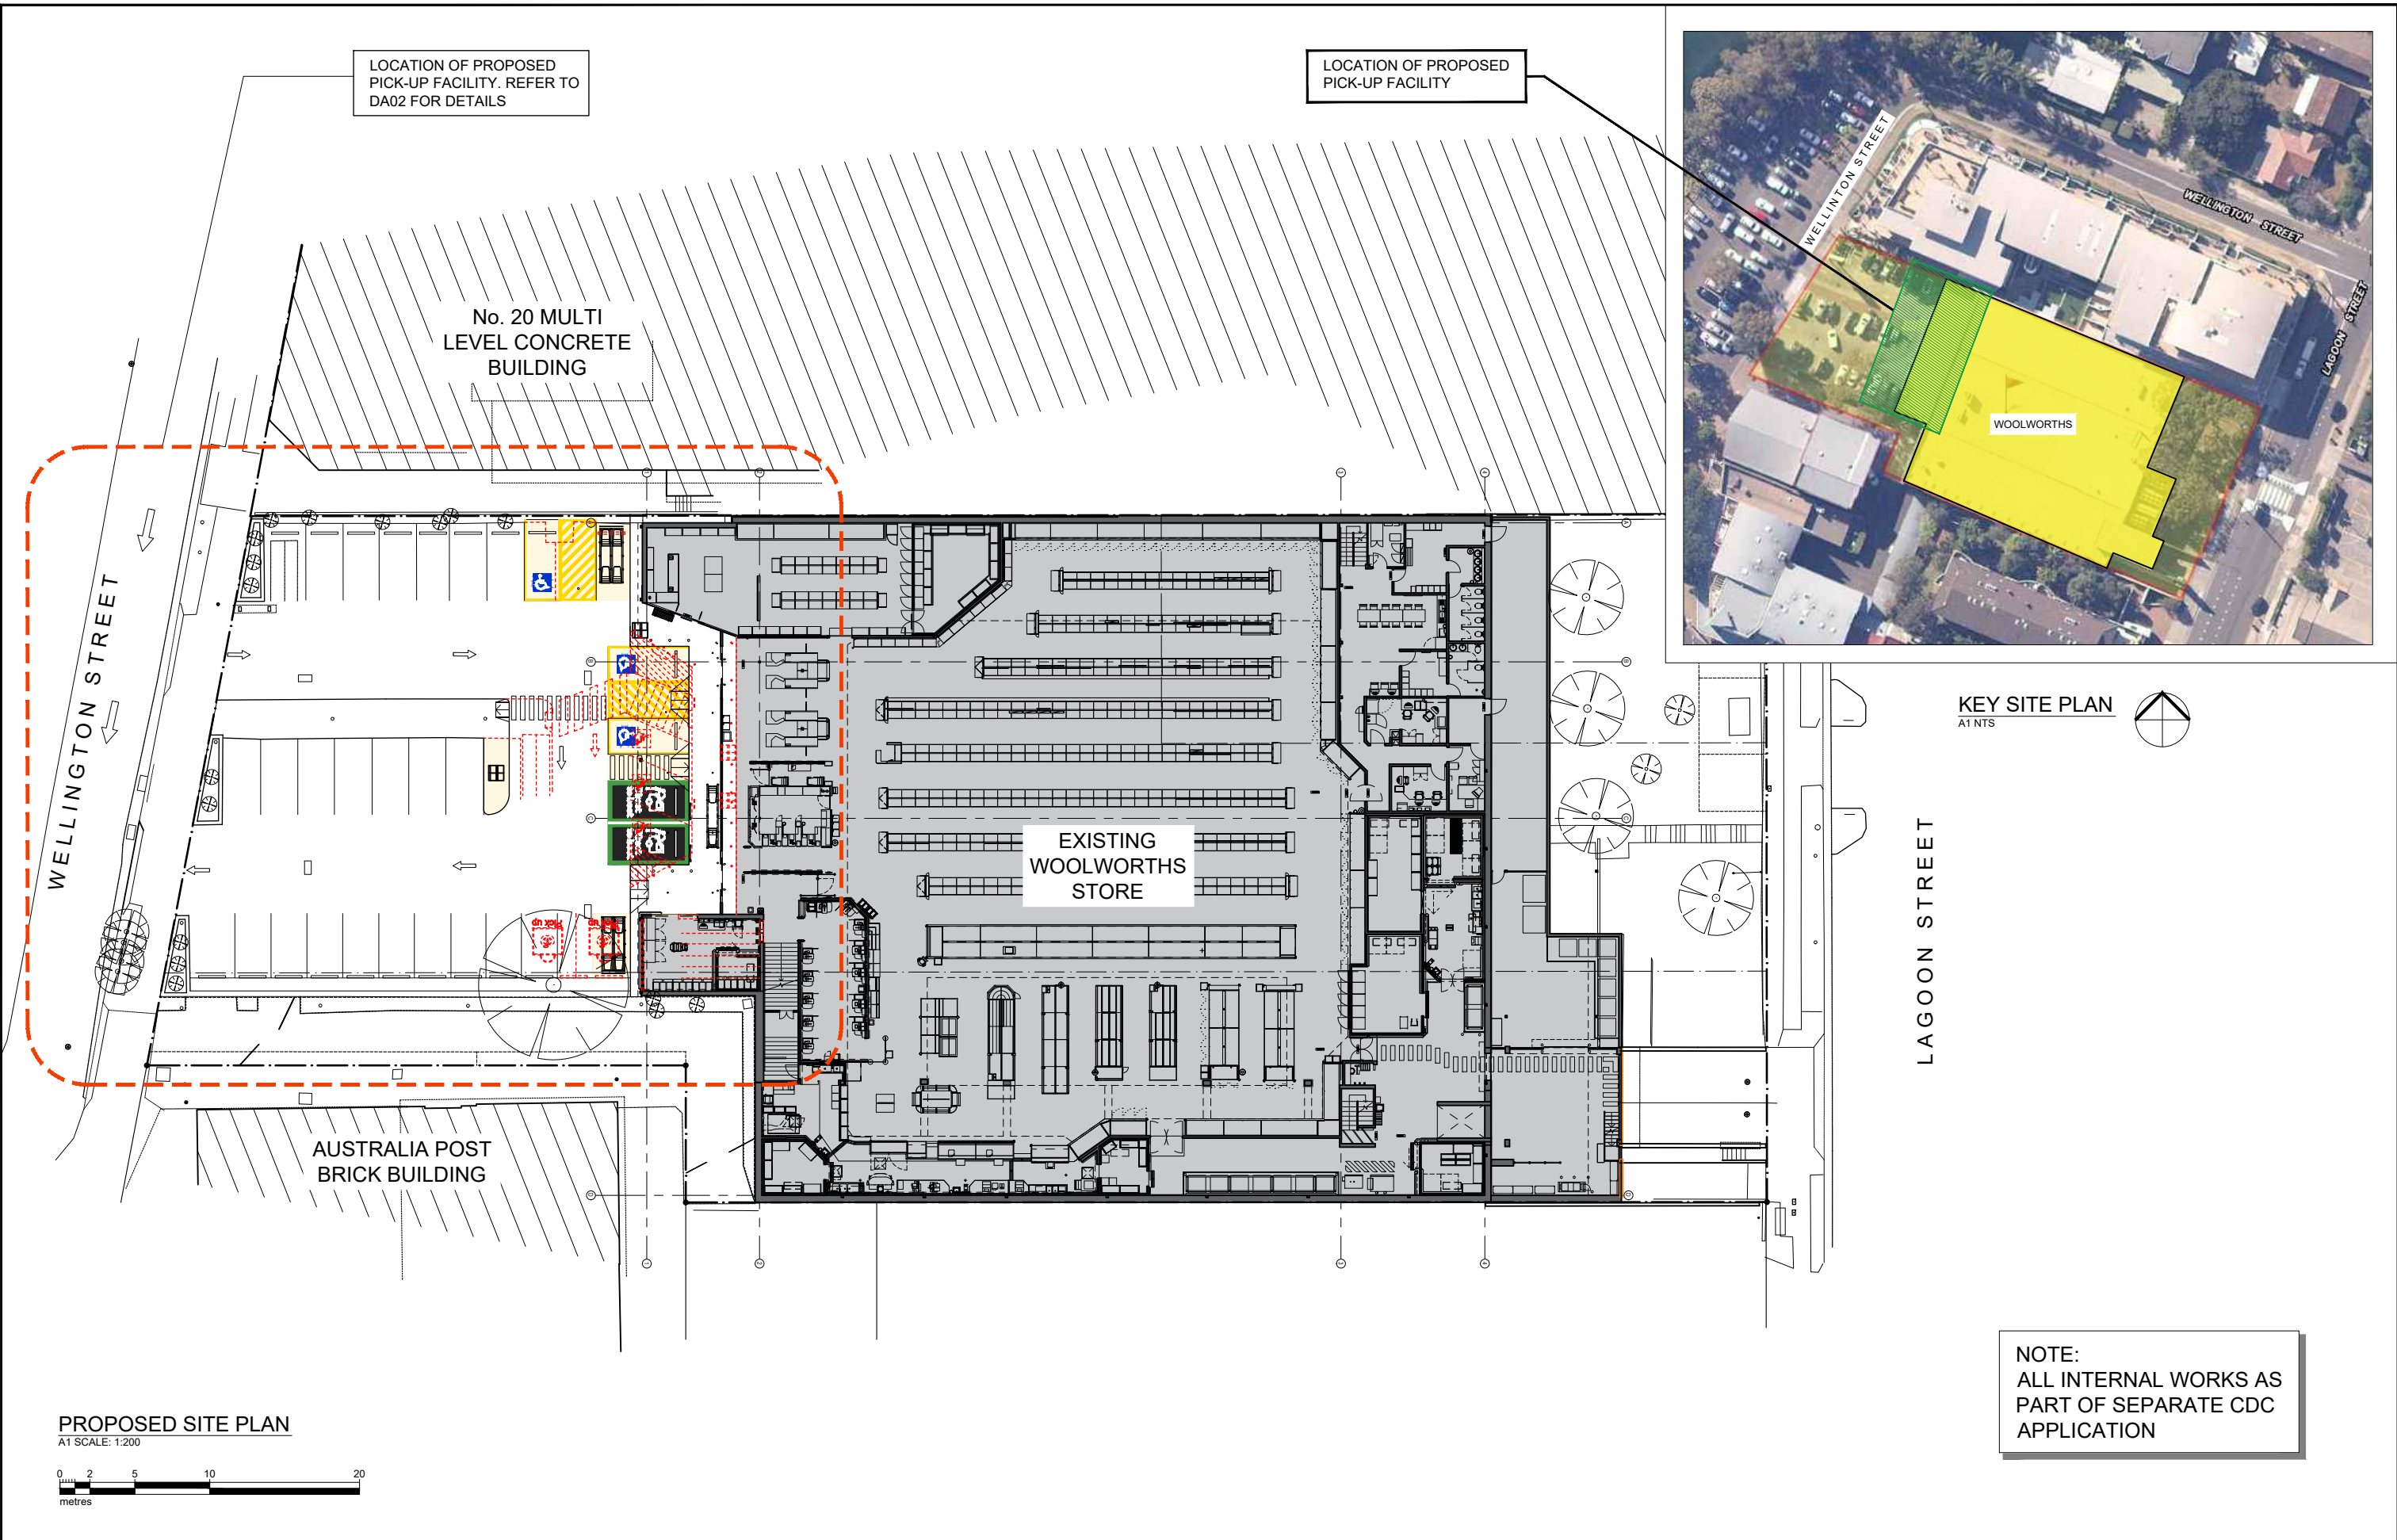

FOR DEVELOPMENT
APPROVAL

No	Date	Amendment	By
C	23.12.2021	ADDITIONAL NOTATION ADDED	CR
B	21.12.2021	REVISIONS AS PER CONSULTANT CO-ORDINATION	CR
A	08.10.2021	ORIGINAL ISSUE	MF2




SUITE 5, 38-46 ALBANY ST
ST LEONARDS NSW 2065
TELEPHONE: 02 9436 2222
FACSIMILE: 02 9439 1340
www.mchp.com.au

Client
WOOLWORTHS GROUP LIMITED
Project
**PROPOSED PICK UP FACILITY
WOOLWORTHS - NARRABEEN
12 LAGOON STREET
NARRABEEN NSW 2101**

Drawing Title
PROPOSED SITE PLAN & KEY SITE PLAN



A1 Scale	A3 Scale	Date	Drawn
1:200	HALF A1 SCALE	31.08.2021	MF2
Drawing No 21-055 DA01			Revision C

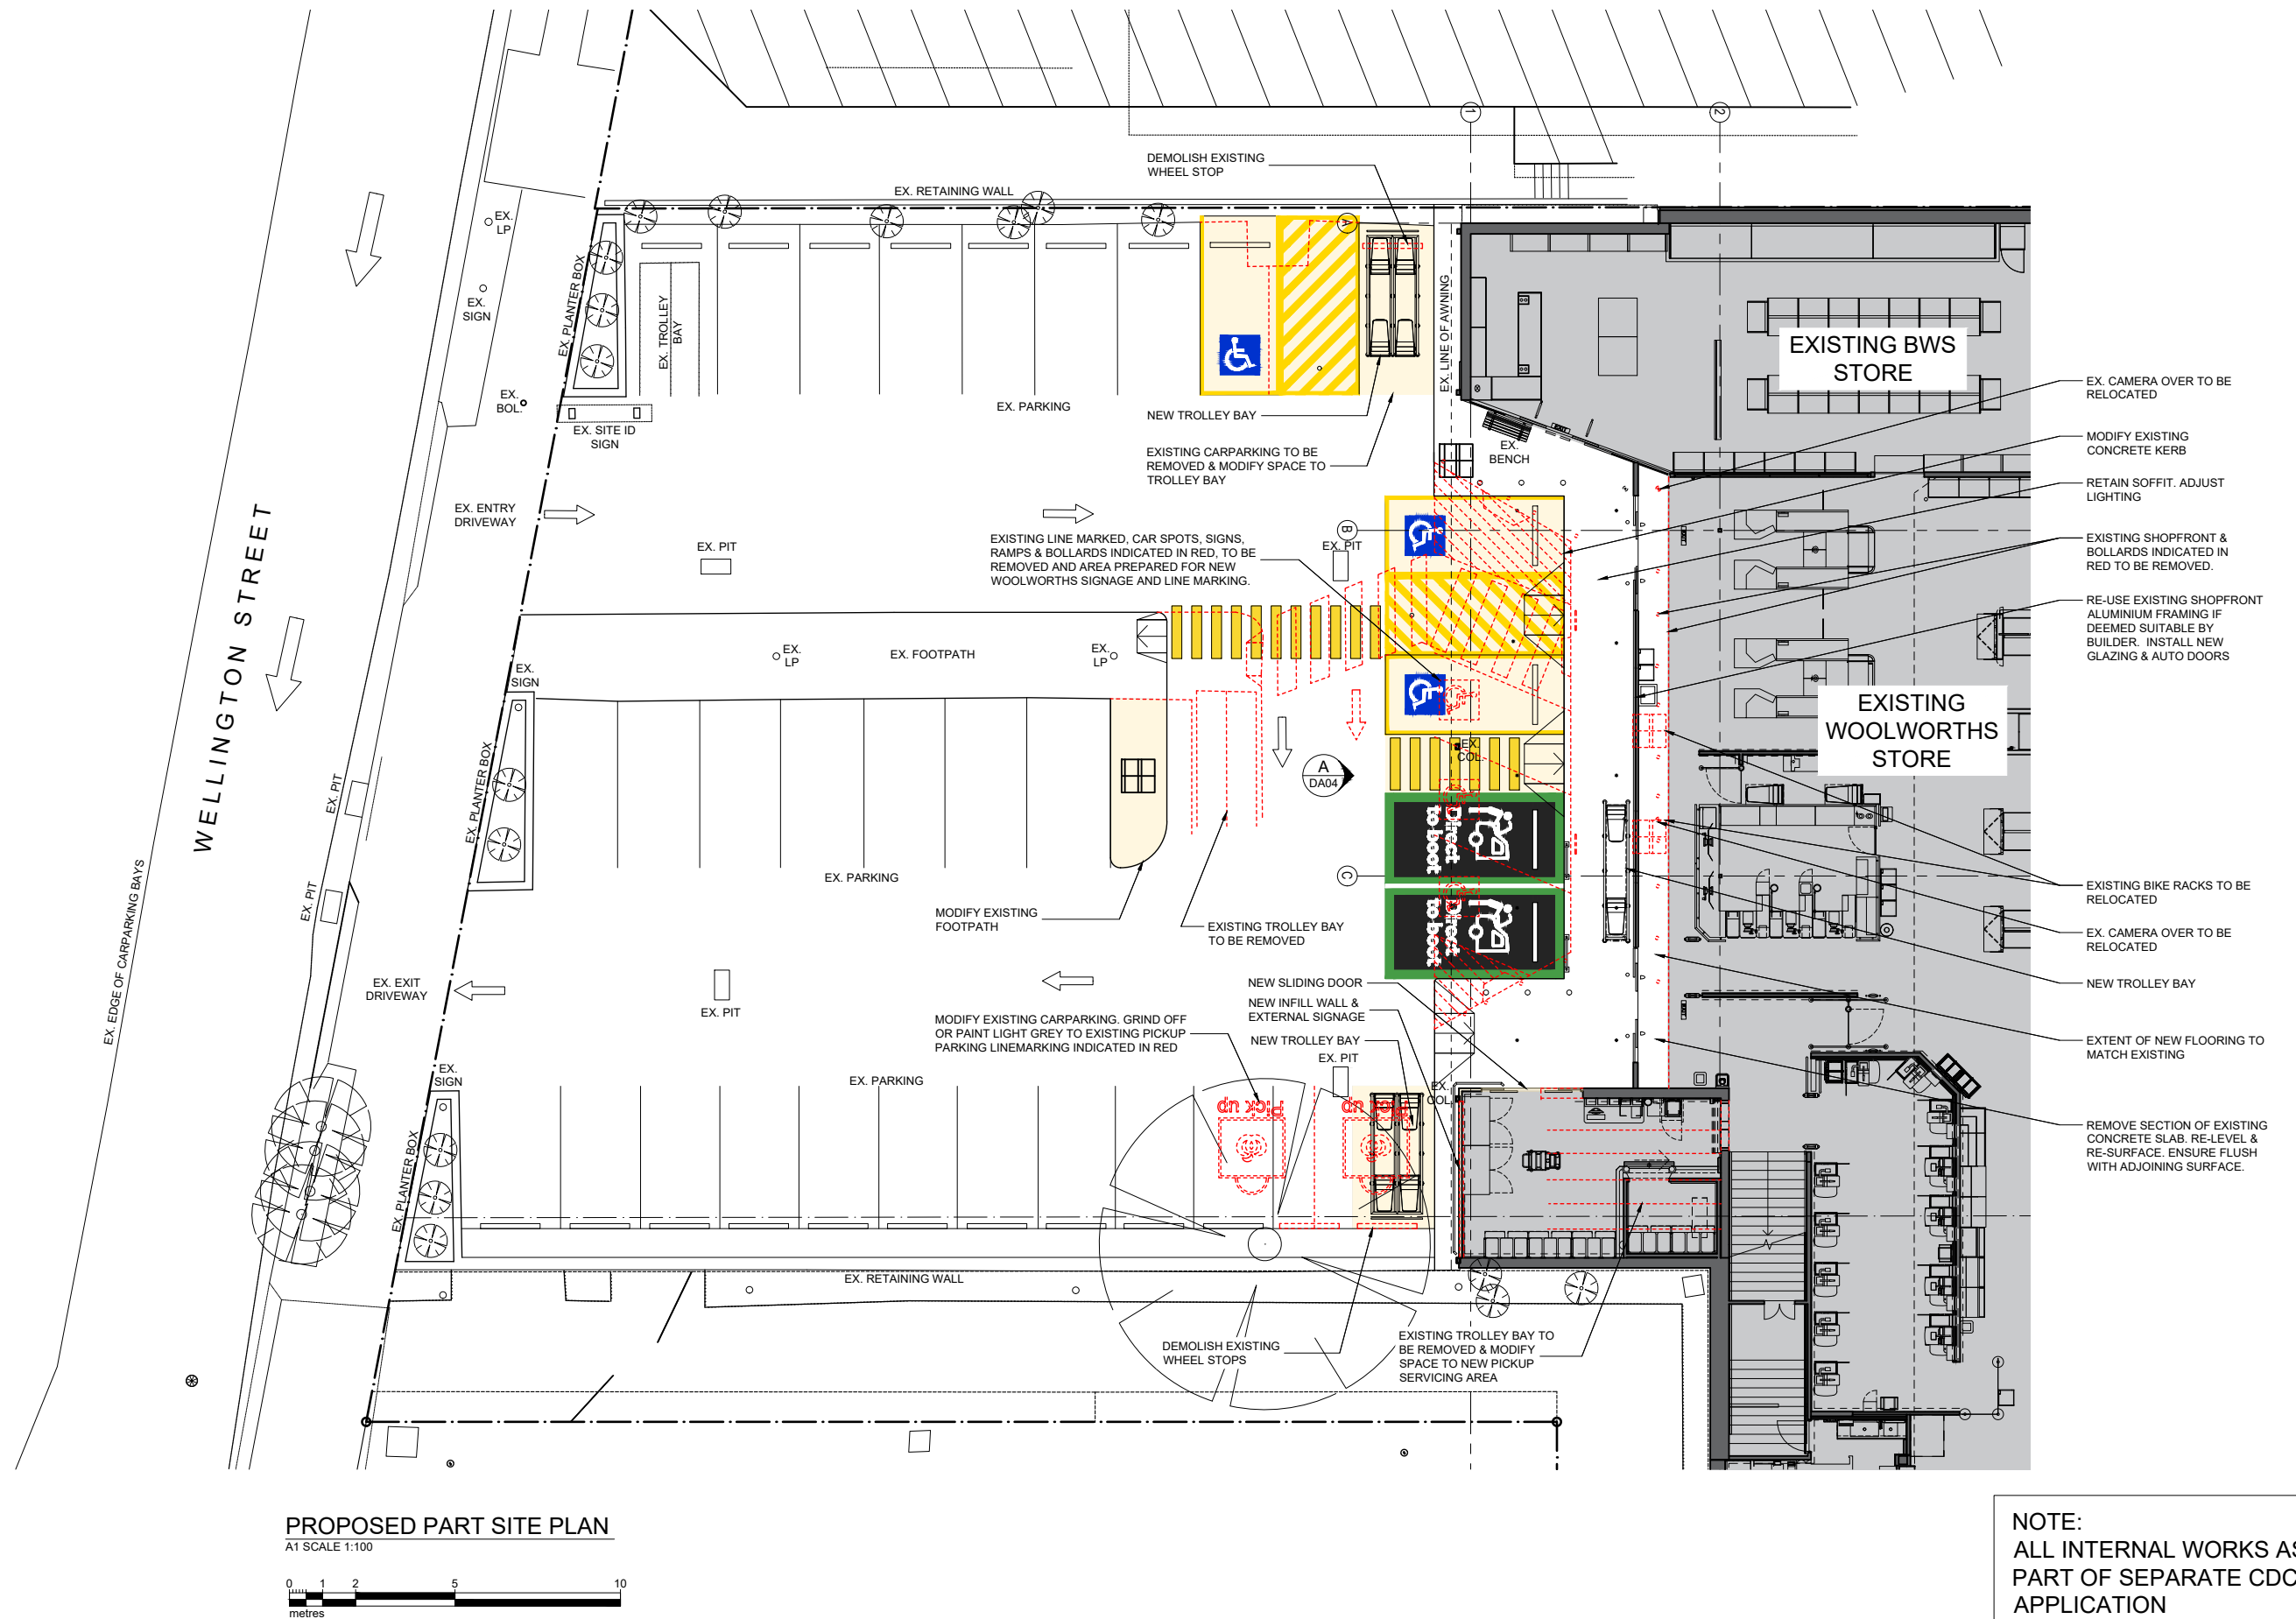

**FOR DEVELOPMENT
APPROVAL**

No	Date	Amendment	By
C	23.12.2021	ADDITIONAL NOTATION ADDED	CR
B	21.12.2021	REVISIONS AS PER CONSULTANT CO-ORDINATION	CR
A	08.10.2021	ORIGINAL ISSUE	MF2



SUITE 5, 38-46 ALBANY ST
ST LEONARDS NSW 2065

TELEPHONE: 02 9436 2222
FACSIMILE: 02 9439 1340


www.mchp.com.au

Client
WOOLWORTHS GROUP LIMITED


Project
**PROPOSED PICK UP FACILITY
WOOLWORTHS - NARRABEEN
12 LAGOON STREET
NARRABEEN NSW 2101**

Drawing Title
PROPOSED PART SITE PLAN

	A1 Scale 1:100	A3 Scale HALF A1 SCALE	Date 31.08.2021	Drawn MF2
	Drawing No 21-055 DA02			Revision C

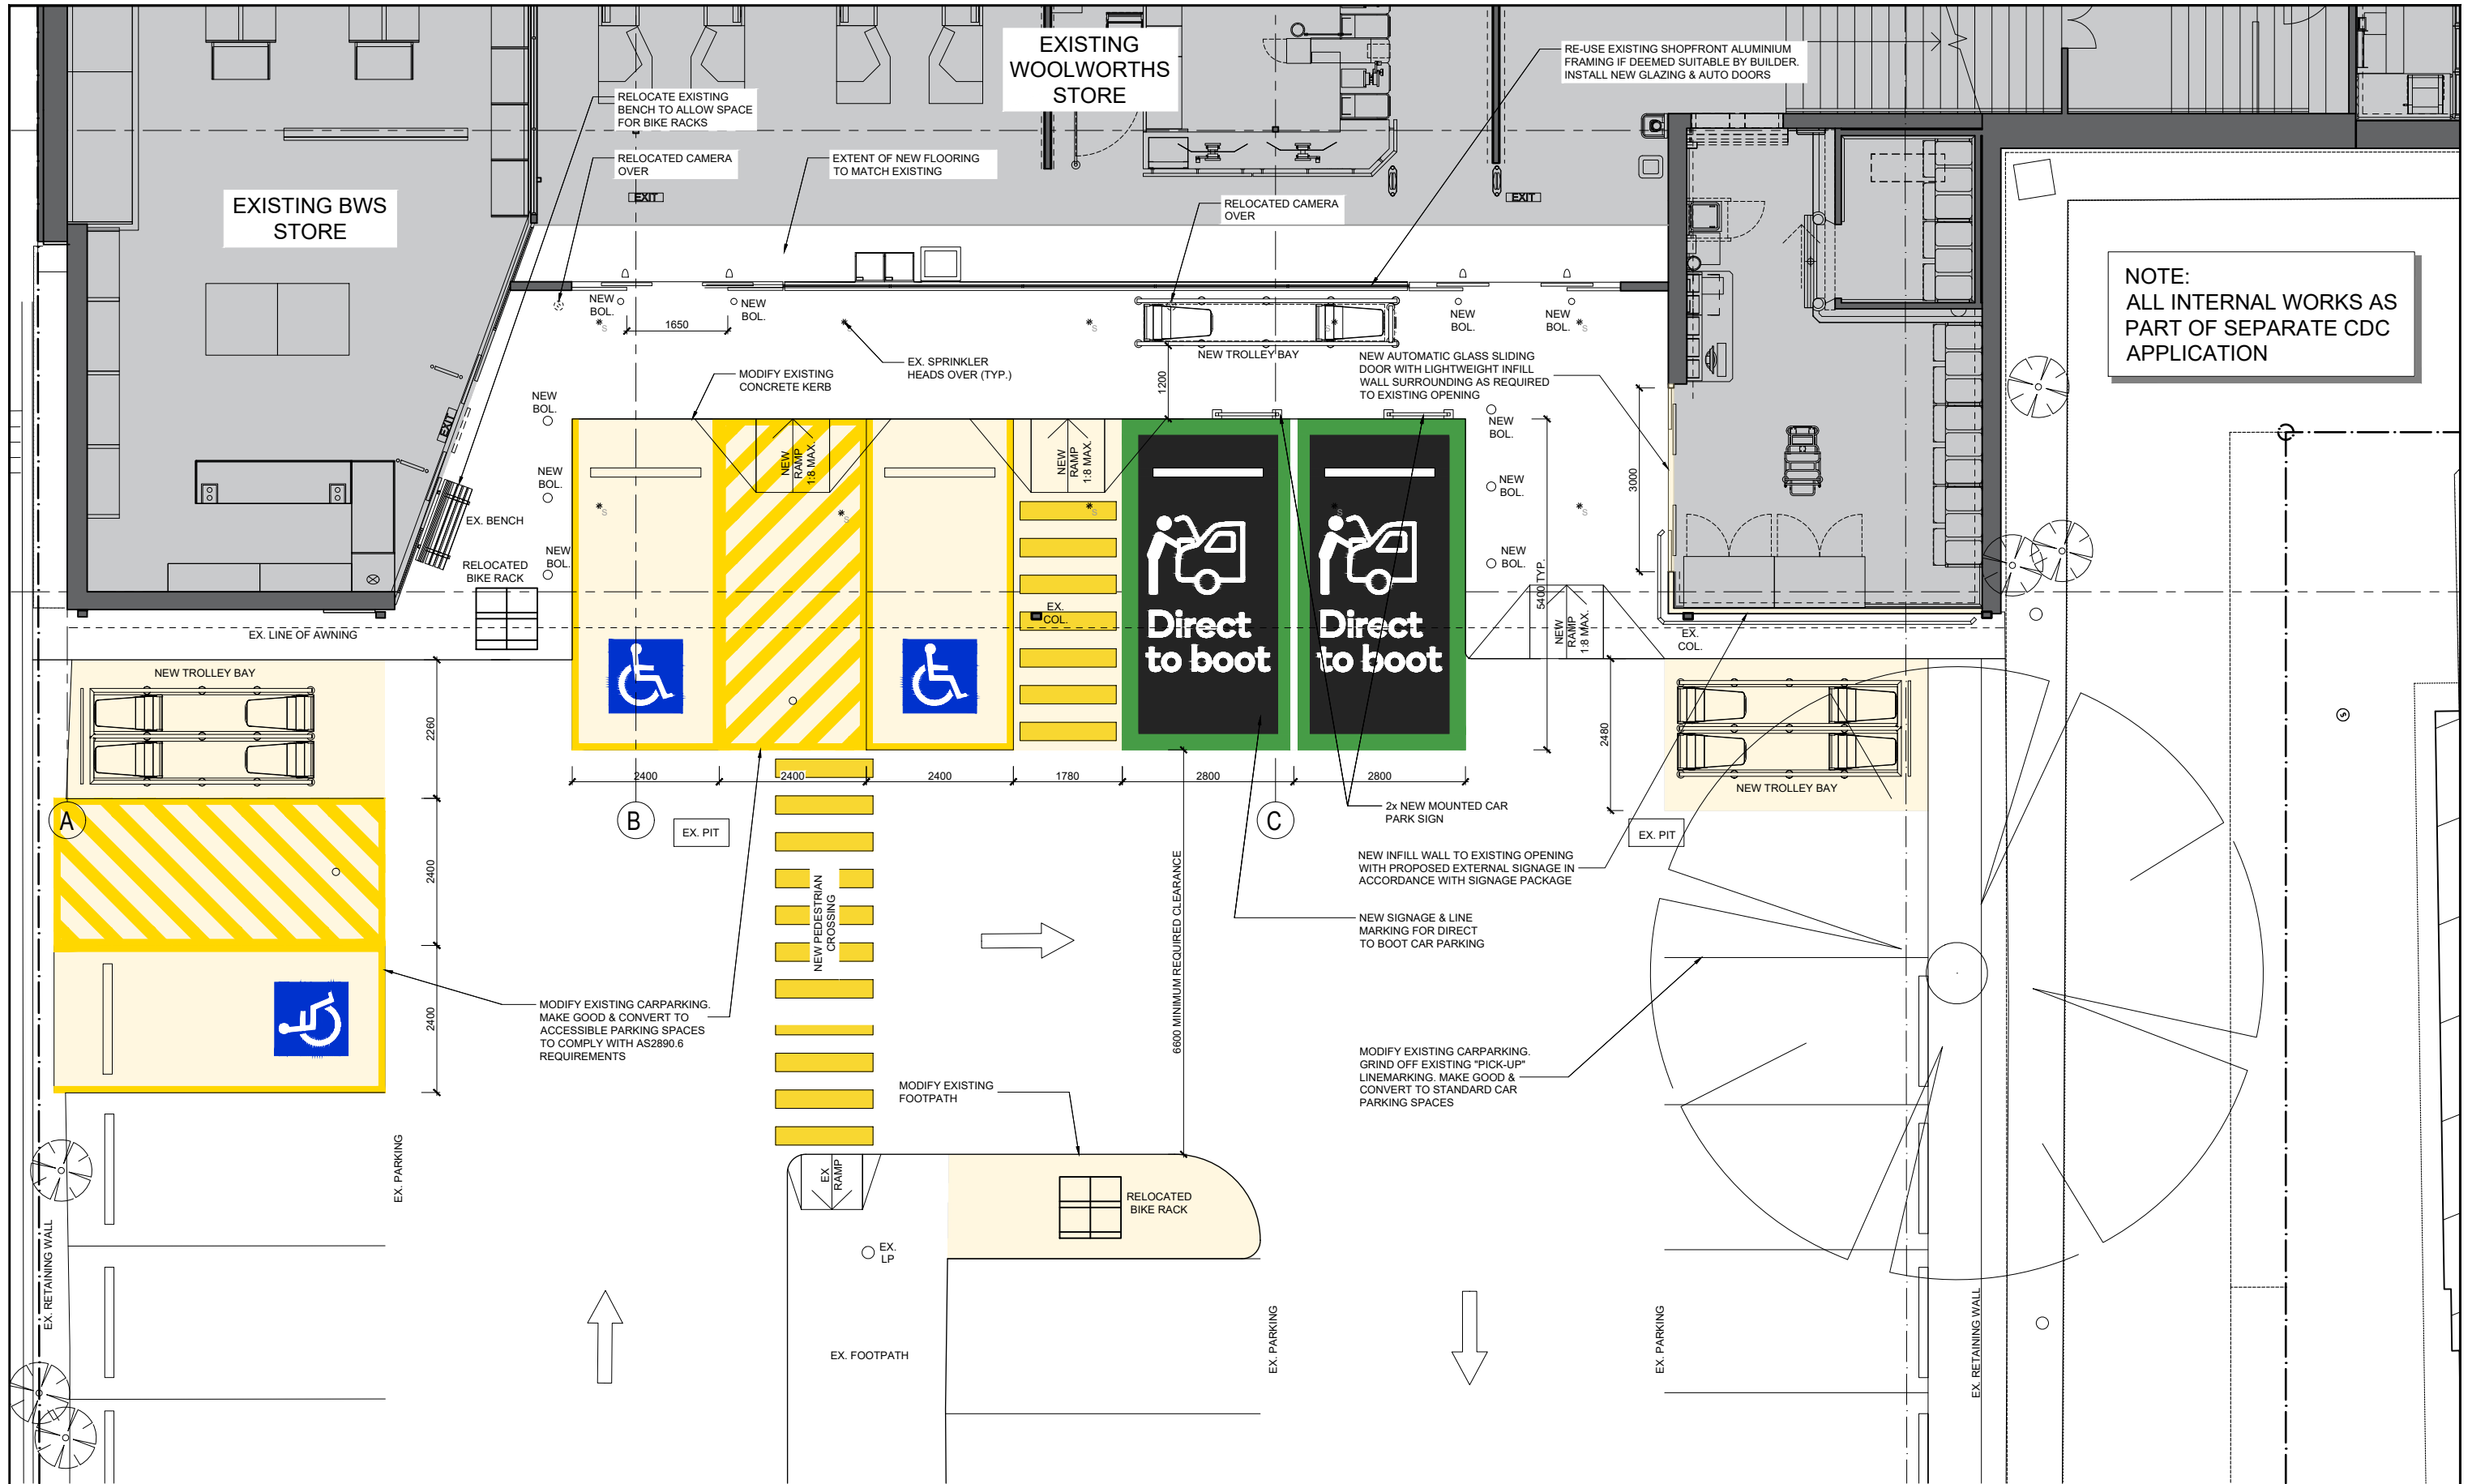

PROPOSED PICKUP BLOW UP PLAN
A1 SCALE 1:50

 

FOR DEVELOPMENT
APPROVAL

No	Date	Amendment	By
C	23.12.2021	ADDITIONAL NOTATION ADDED	CR
B	21.12.2021	REVISIONS AS PER CONSULTANT CO-ORDINATION	CR
A	08.10.2021	ORIGINAL ISSUE	MF2



SUITE 5, 38-46 ALBANY ST
ST LEONARDS NSW 2065
TELEPHONE: 02 9436 2222
FACSIMILE: 02 9439 1340
www.mchp.com.au

Client
WOOLWORTHS GROUP LIMITED
Project
**PROPOSED PICK UP FACILITY
WOOLWORTHS - NARRABEEN
12 LAGOON STREET
NARRABEEN NSW 2101**

Drawing Title
PROPOSED PICKUP BLOW UP PLAN

	A1 Scale 1:50	A3 Scale HALF A1 SCALE	Date 31.08.2021	Drawn MF2
	Drawing No 21-055 DA03			Revision C

**FOR DEVELOPMENT
APPROVAL**

[illegible]

SUITE 5, 38-46 ALBANY ST
ST LEONARDS NSW 2065
TELEPHONE: 02 9436 2222
FACSIMILE: 02 9439 1340
www.mchp.com.au

Client
WOOLWORTHS GROUP LIMITED

Project
**PROPOSED PICK UP FACILITY
WOOLWORTHS - NARRABEEN
12 LAGOON STREET
NARRABEEN NSW 2101**

Drawing Title



PROPOSED ELEVATION

A1 Scale 1:100	A3 Scale HALF A1 SCALE	Date 31.08.2021	Drawn MF2
Drawing No 21-055 DA04			Revision C

JOB NAME: Woolworths - Narrabeen - Direct to Boot Signs

DATE: 11/10/2021

PROOF VERSION: 2

 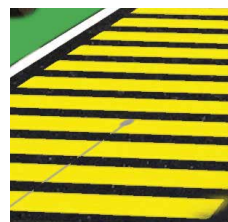

Process	C:100 M:0 Y:90 K:60	C:90 M:0 Y:100 K:0
Pantone	PMS 3425	PMS 355
RGB	R:18 G:84 B:48	R:70 G:156 B:70
Hex	#125430	#469c46

Translucent vinyl 3M	5500 QM/2311A green 3630-6308	5500 QM/2310A green 3630-5974
Opaque vinyl 3M	900/5091A green 180-56	900/509A green VCC-10105

Dulux paint	Green Paw Paw P26•E9	Grass Court P25•H9
-------------	-------------------------	--------------------

Cold Applied Plastic - Crystalline	PMS 355	Yellow	Black	White
---------------------------------------	---------	--------	-------	-------

Description: Colour Matrix

2

Job Code: N/A Client: Woolworths Job Name: Narrabeen Direct to Boot Signs	Client Contact: N/A Client Email: N/A CVMS Contact: Michael Russo CVMS Email: michael.russo@cvservices.com.au	Please check this proof sheet carefully paying particular attention to spelling, colours, sizing and quantities. Please tick and sign the appropriate box and return to your CV Media & Signage contact for action. CV Media & Signage will not proceed with your job until a signed and dated form is received back. If changes are required please mark these down as required for the alterations required. Once a signed proof form has been received any additional changes will incur additional charges. In the absence of a purchase order confirmation to proceed with this project either by signing and returning this form or as an email will be taken as written authorisation to proceed with manufacture/installation as required.	Actions required ☐ Proceed with no changes ☐ Proceed with marked changes ☐ Make changes and reproof ☐ New artwork to be supplied
 P: 07 3622 4333 cvmediasignage.com.au	CVMS Designer: Abby Proof Version: 2		Name: _____ Signature: _____ Date: ____/____/____



Description: Site Map

Job Code: N/A Client: Woolworths Job Name: Narrabeen Direct to Boot Signs	Client Contact: N/A Client Email: N/A CVMS Contact: Michael Russo CVMS Email: michael.russo@cvservices.com.au	Please check this proof sheet carefully paying particular attention to spelling, colours, sizing and quantities. Please tick and sign the appropriate box and return to your CV Media & Signage contact for action. CV Media & Signage will not proceed with your job until a signed and dated form is received back. If changes are required please mark these down as required for the alterations required. Once a signed proof form has been received any additional changes will incur additional charges. In the absence of a purchase order confirmation to proceed with this project either by signing and returning this form or as an email will be taken as written authorisation to proceed with manufacture/installation as required.	Actions required ☐ Proceed with no changes ☐ Proceed with marked changes ☐ Make changes and reproof ☐ New artwork to be supplied Name: _____ Signature: _____ Date: ____/____/____
P: 07 3622 4333 cvmediasignage.com.au			

Sign 1: Directional Totem (Left Arrow)



Signage Specifications

Install: Single sided non-illuminated totem sign attached to existing pole.

Aluminium panel painted WW green (PMS355).
Decorated with White vinyl and Dark Green (PMS3425) digital print to Woolworths Direct to Boot Specifications.

Size: 600mm w x 1500mm h
Qty: 1



Description: Sign Layouts

Job Code: N/A Client: Woolworths Job Name: Narrabeen Direct to Boot Signs	Client Contact: N/A Client Email: N/A CVMS Contact: Michael Russo CVMS Email: michael.russo@cvservices.com.au	Please check this proof sheet carefully paying particular attention to spelling, colours, sizing and quantities. Please tick and sign the appropriate box and return to your CV Media & Signage contact for action. CV Media & Signage will not proceed with your job until a signed and dated form is received back. If changes are required please mark these down as required for the alterations required. Once a signed proof form has been received any additional changes will incur additional charges. In the absence of a purchase order confirmation to proceed with this project either by signing and returning this form or as an email will be taken as written authorisation to proceed with manufacture/installation as required.	Actions required ☐ Proceed with no changes ☐ Proceed with marked changes ☐ Make changes and reproof ☐ New artwork to be supplied Name: _____ Signature: _____ Date: __/__/__
 P: 07 3622 4333 cvmediasignage.com.au	CVMS Designer: Abby Proof Version: 2		

Sign 2: Direct To Boot Destination Zone



Description: Sign Layouts

Job Code: N/A Client: Woolworths Job Name: Narrabeen Direct to Boot Signs	Client Contact: N/A Client Email: N/A CVMS Contact: Michael Russo CVMS Email: michael.russo@cvservices.com.au	Please check this proof sheet carefully paying particular attention to spelling, colours, sizing and quantities. Please tick and sign the appropriate box and return to your CV Media & Signage contact for action. CV Media & Signage will not proceed with your job until a signed and dated form is received back. If changes are required please mark these down as required for the alterations required. Once a signed proof form has been received any additional changes will incur additional charges. In the absence of a purchase order confirmation to proceed with this project either by signing and returning this form or as an email will be taken as written authorisation to proceed with manufacture/installation as required.	Actions required ☐ Proceed with no changes ☐ Proceed with marked changes ☐ Make changes and reproof ☐ New artwork to be supplied
 P: 07 3622 4333 cvmediasignage.com.au	CVMS Designer: Abby Proof Version: 2	Name: _____ Signature: _____ Date: __/__/__	

Sign 2: Direct to Boot Bays

Signage Specifications

Install: Paint stencils in White, Black and WW Green (PMS 355).

Car Bay Size: 2800mm w x 5400mm h

Stencil Size: 1700mm w


Qty: 2

Yellow Chevron: 1700mm w x 3898mm h

Qty: 1

Wheel Stop

Qty: 2

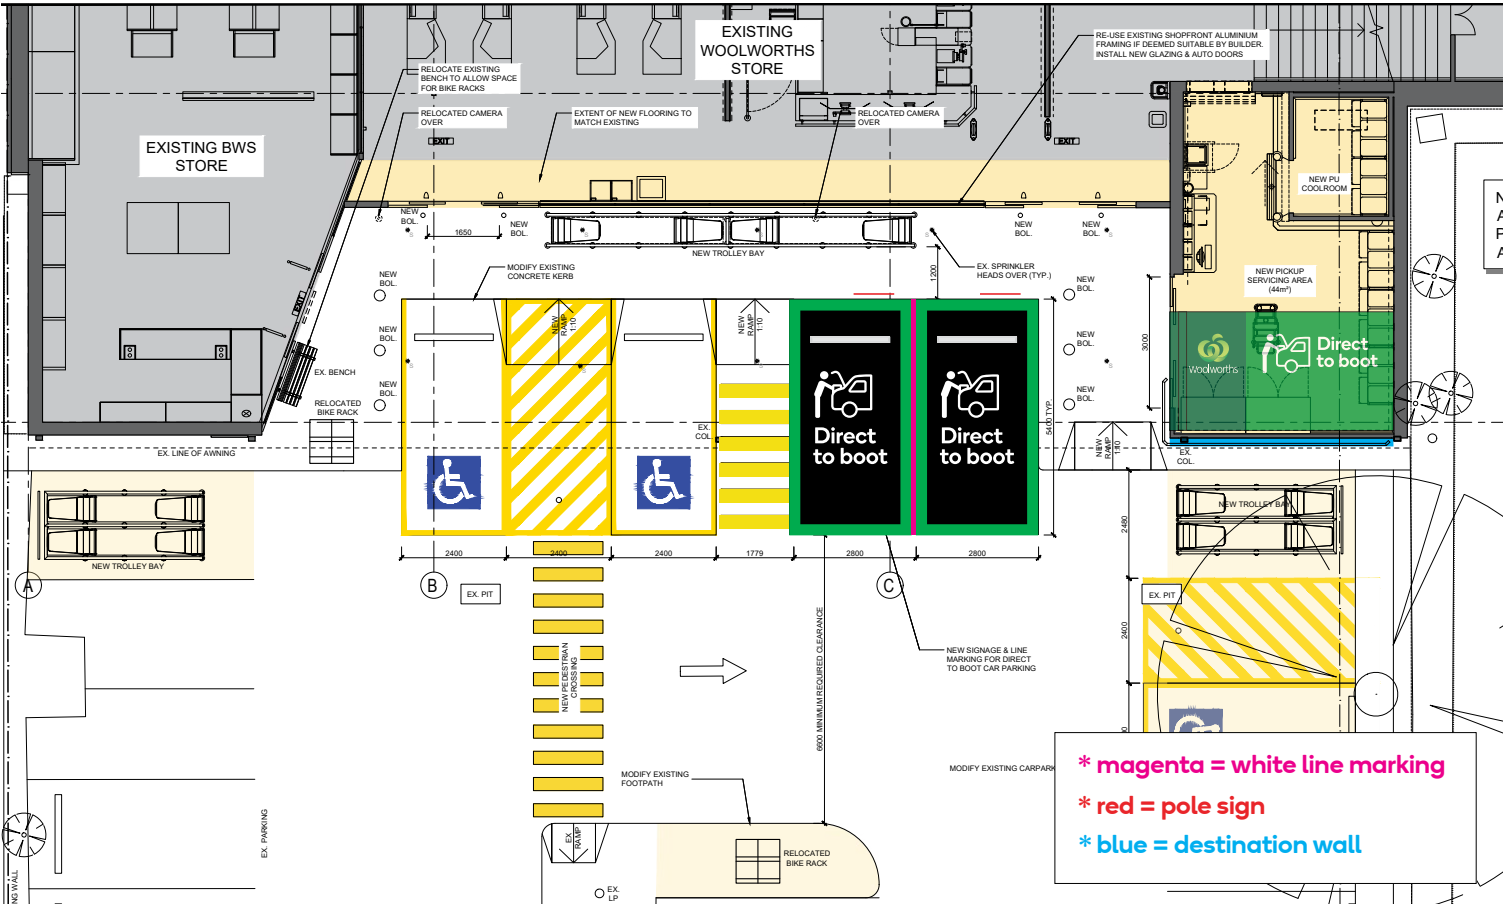

Description: Sign Layouts

7

Job Code: N/A Client: Woolworths Job Name: Narrabeen Direct to Boot Signs CV MEDIA & SIGNAGE the visual edge P: 07 3622 4333 cvmediasignage.com.au	Client Contact: N/A Client Email: N/A CVMS Contact: Michael Russo CVMS Email: michael.russo@cvservices.com.au CVMS Designer: Abby Proof Version: 2	Please check this proof sheet carefully paying particular attention to spelling, colours, sizing and quantities. Please tick and sign the appropriate box and return to your CV Media & Signage contact for action. CV Media & Signage will not proceed with your job until a signed and dated form is received back. If changes are required please mark these down as required for the alterations required. Once a signed proof form has been received any additional changes will incur additional charges. In the absence of a purchase order confirmation to proceed with this project either by signing and returning this form or as an email will be taken as written authorisation to proceed with manufacture/installation as required.	Actions required ☐ Proceed with no changes ☐ Proceed with marked changes ☐ Make changes and reproof ☐ New artwork to be supplied Name: _____ Signature: _____ Date: ____/____/____
--	---	---	---

Sign 2: Mounted Car Park Sign

Signage Specifications

Install: Single sided folded sign on a 2000mm post.

2mm thick Aluminium panel folded, face applied with white vinyl cut graphics and full colour digitally print graphics with Anti-graffiti laminate, all painted to match Woolworths Green. Mounted to 50SHS 3mm aluminium post and cap painted to match SNA. Sign installed to existing concrete surface via baseplate and dynabolted.

Size: 930mm w x 600mm h

Qty: 2



Description: Sign Layouts

Job Code: N/A Client: Woolworths Job Name: Narrabeen Direct to Boot Signs	Client Contact: N/A Client Email: N/A CVMS Contact: Michael Russo CVMS Email: michael.russo@cvservices.com.au	Please check this proof sheet carefully paying particular attention to spelling, colours, sizing and quantities. Please tick and sign the appropriate box and return to your CV Media & Signage contact for action. CV Media & Signage will not proceed with your job until a signed and dated form is received back. If changes are required please mark these down as required for the alterations required. Once a signed proof form has been received any additional changes will incur additional charges. In the absence of a purchase order confirmation to proceed with this project either by signing and returning this form or as an email will be taken as written authorisation to proceed with manufacture/installation as required.	Actions required ☐ Proceed with no changes ☐ Proceed with marked changes ☐ Make changes and reproof ☐ New artwork to be supplied
 P: 07 3622 4333 cvmediasignage.com.au	CVMS Designer: Abby Proof Version: 2		Name: _____ Signature: _____ Date: ____/____/____