


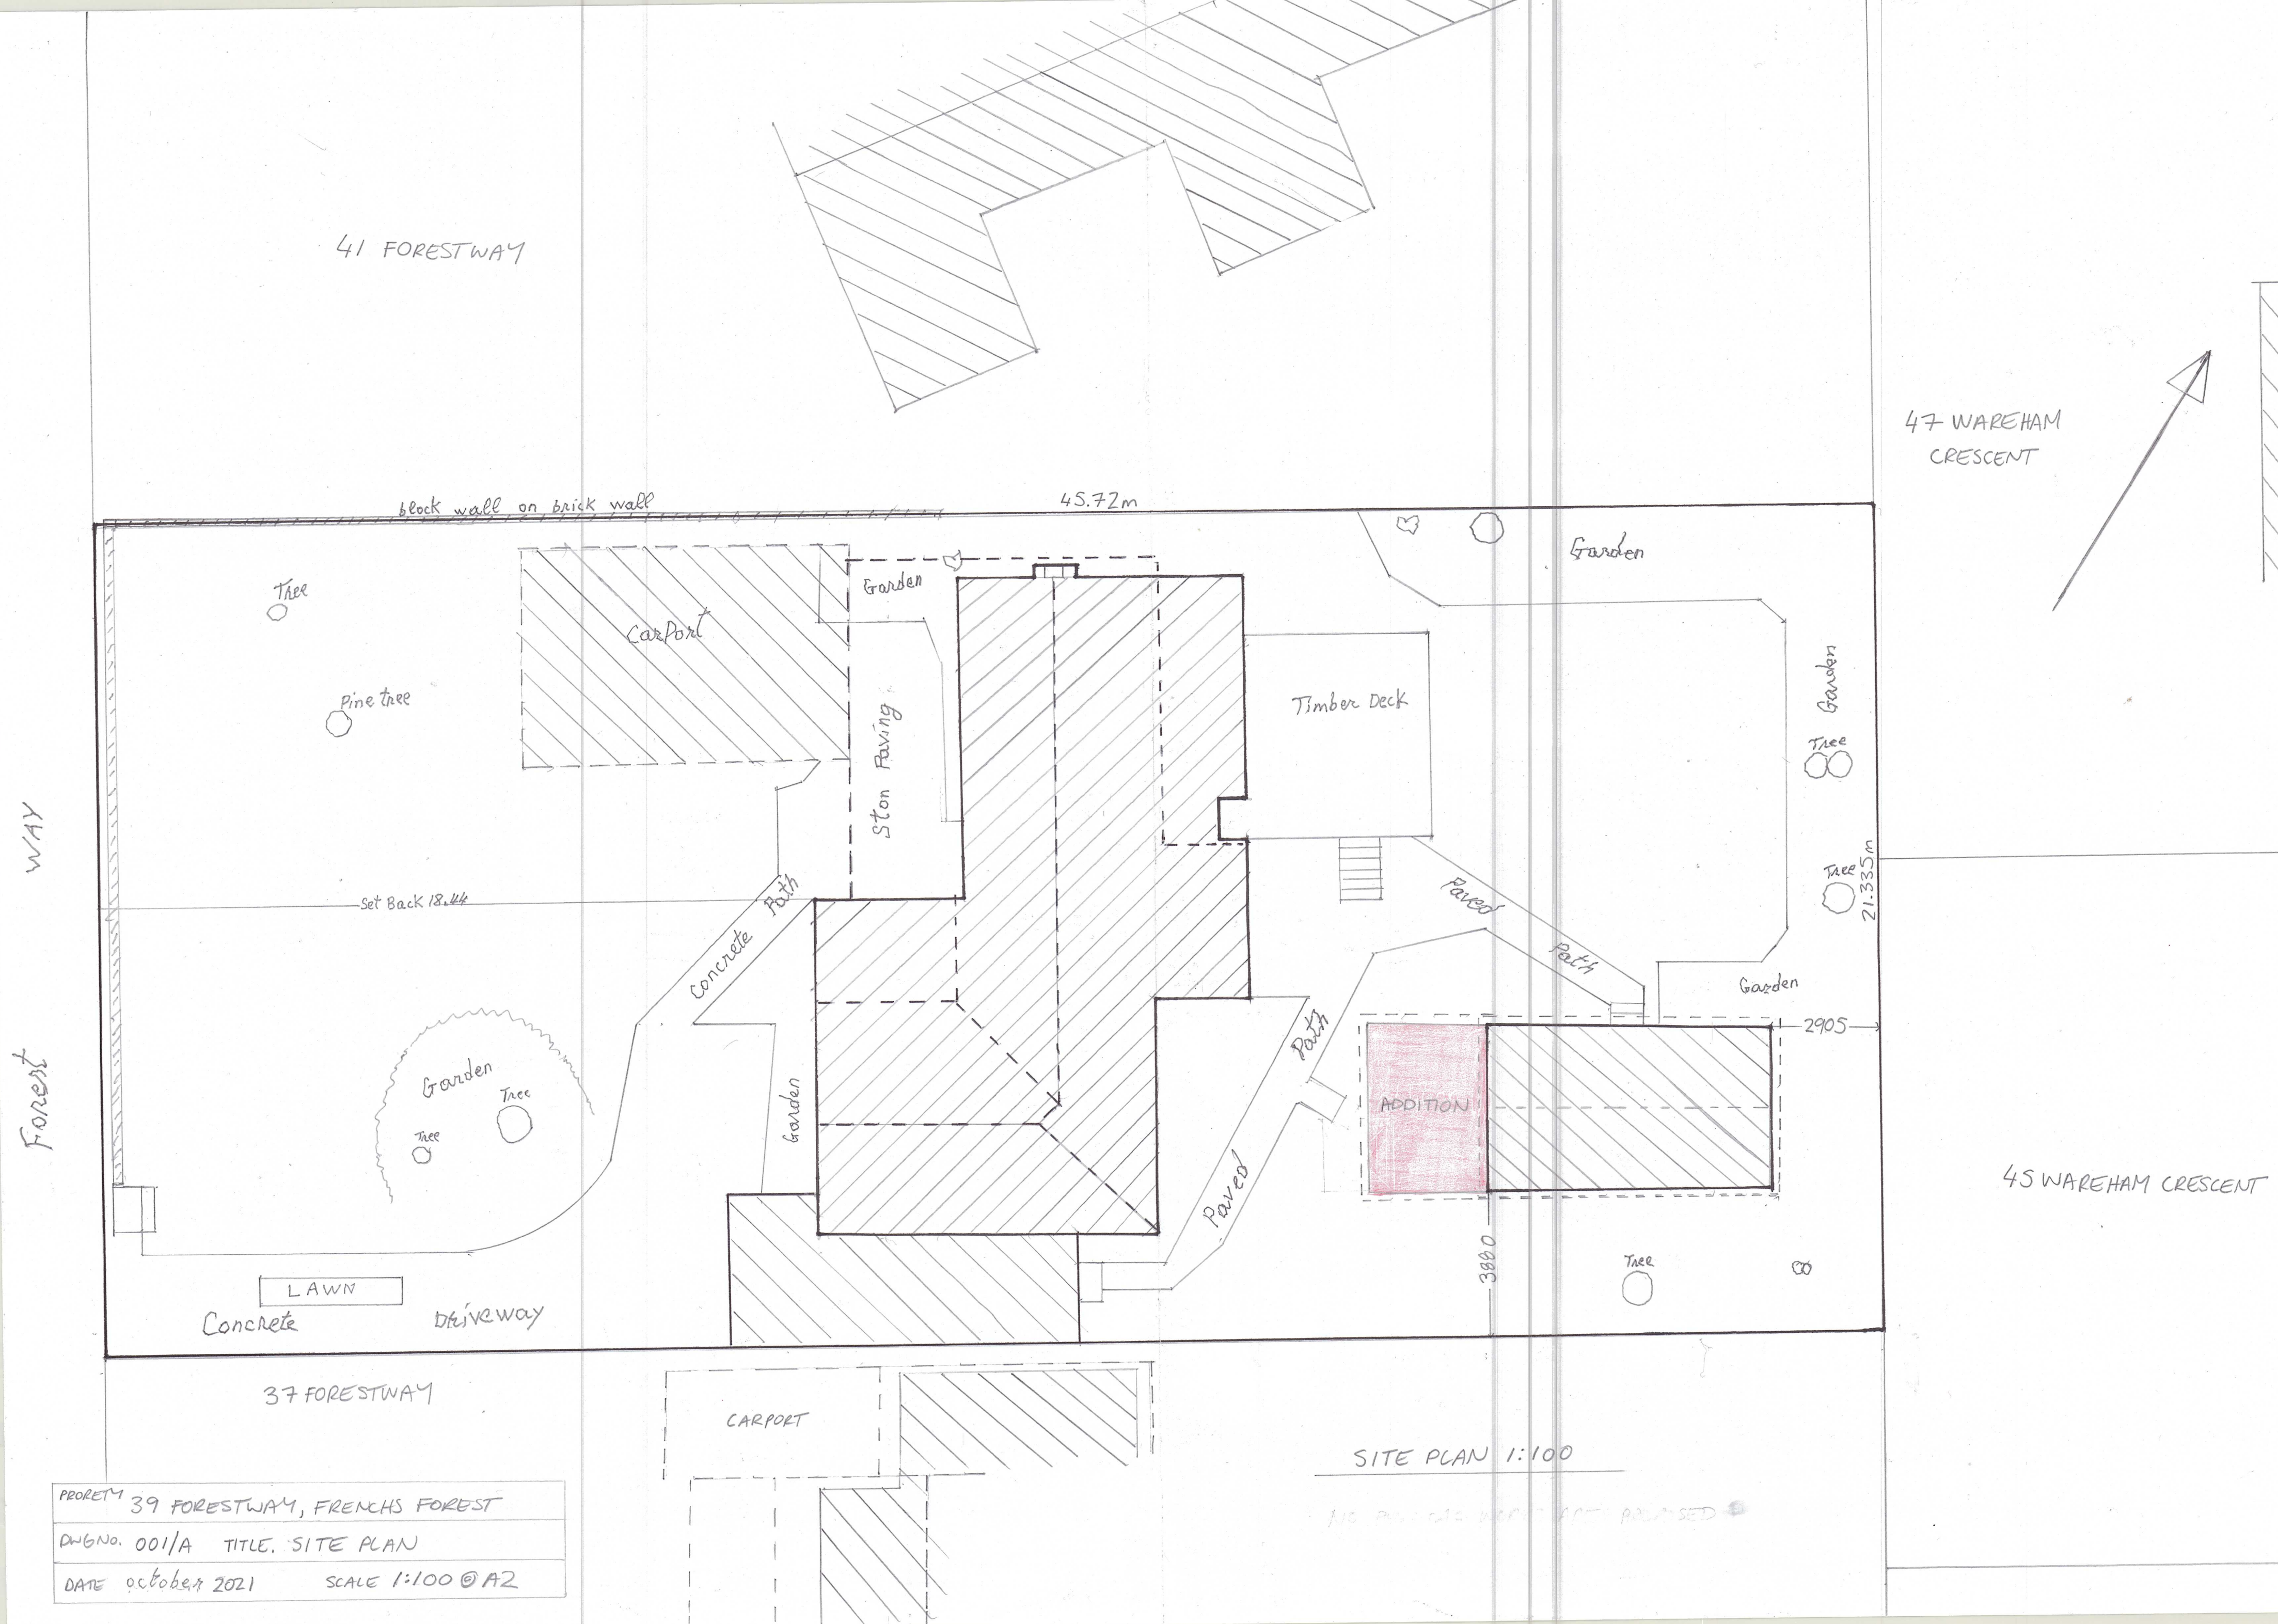

41 FORESTWAY

47 WAREHAM  
CRESCENT

Forest  
WAY

Tree

Pine tree

Set Back 18.44

Garden

Tree

LAWN

Concrete

Driveway

Carport

Garden

Stone Paving

Timber Deck

Garden

Garden

Tree

Tree

21.335m

Garden

2905

ADDITION

Tree

3800

37 FORESTWAY

CARPORT


SITE PLAN 1:100

45 WAREHAM CRESCENT

NO PROPOSED WORKS ARE PLANNED


|         |                               |
|---------|-------------------------------|
| PROJECT | 39 FORESTWAY, FRENCHS FOREST  |
| DWG NO. | 001/A TITLE: SITE PLAN        |
| DATE    | OCTOBER 2021 SCALE 1:100 @ A2 |



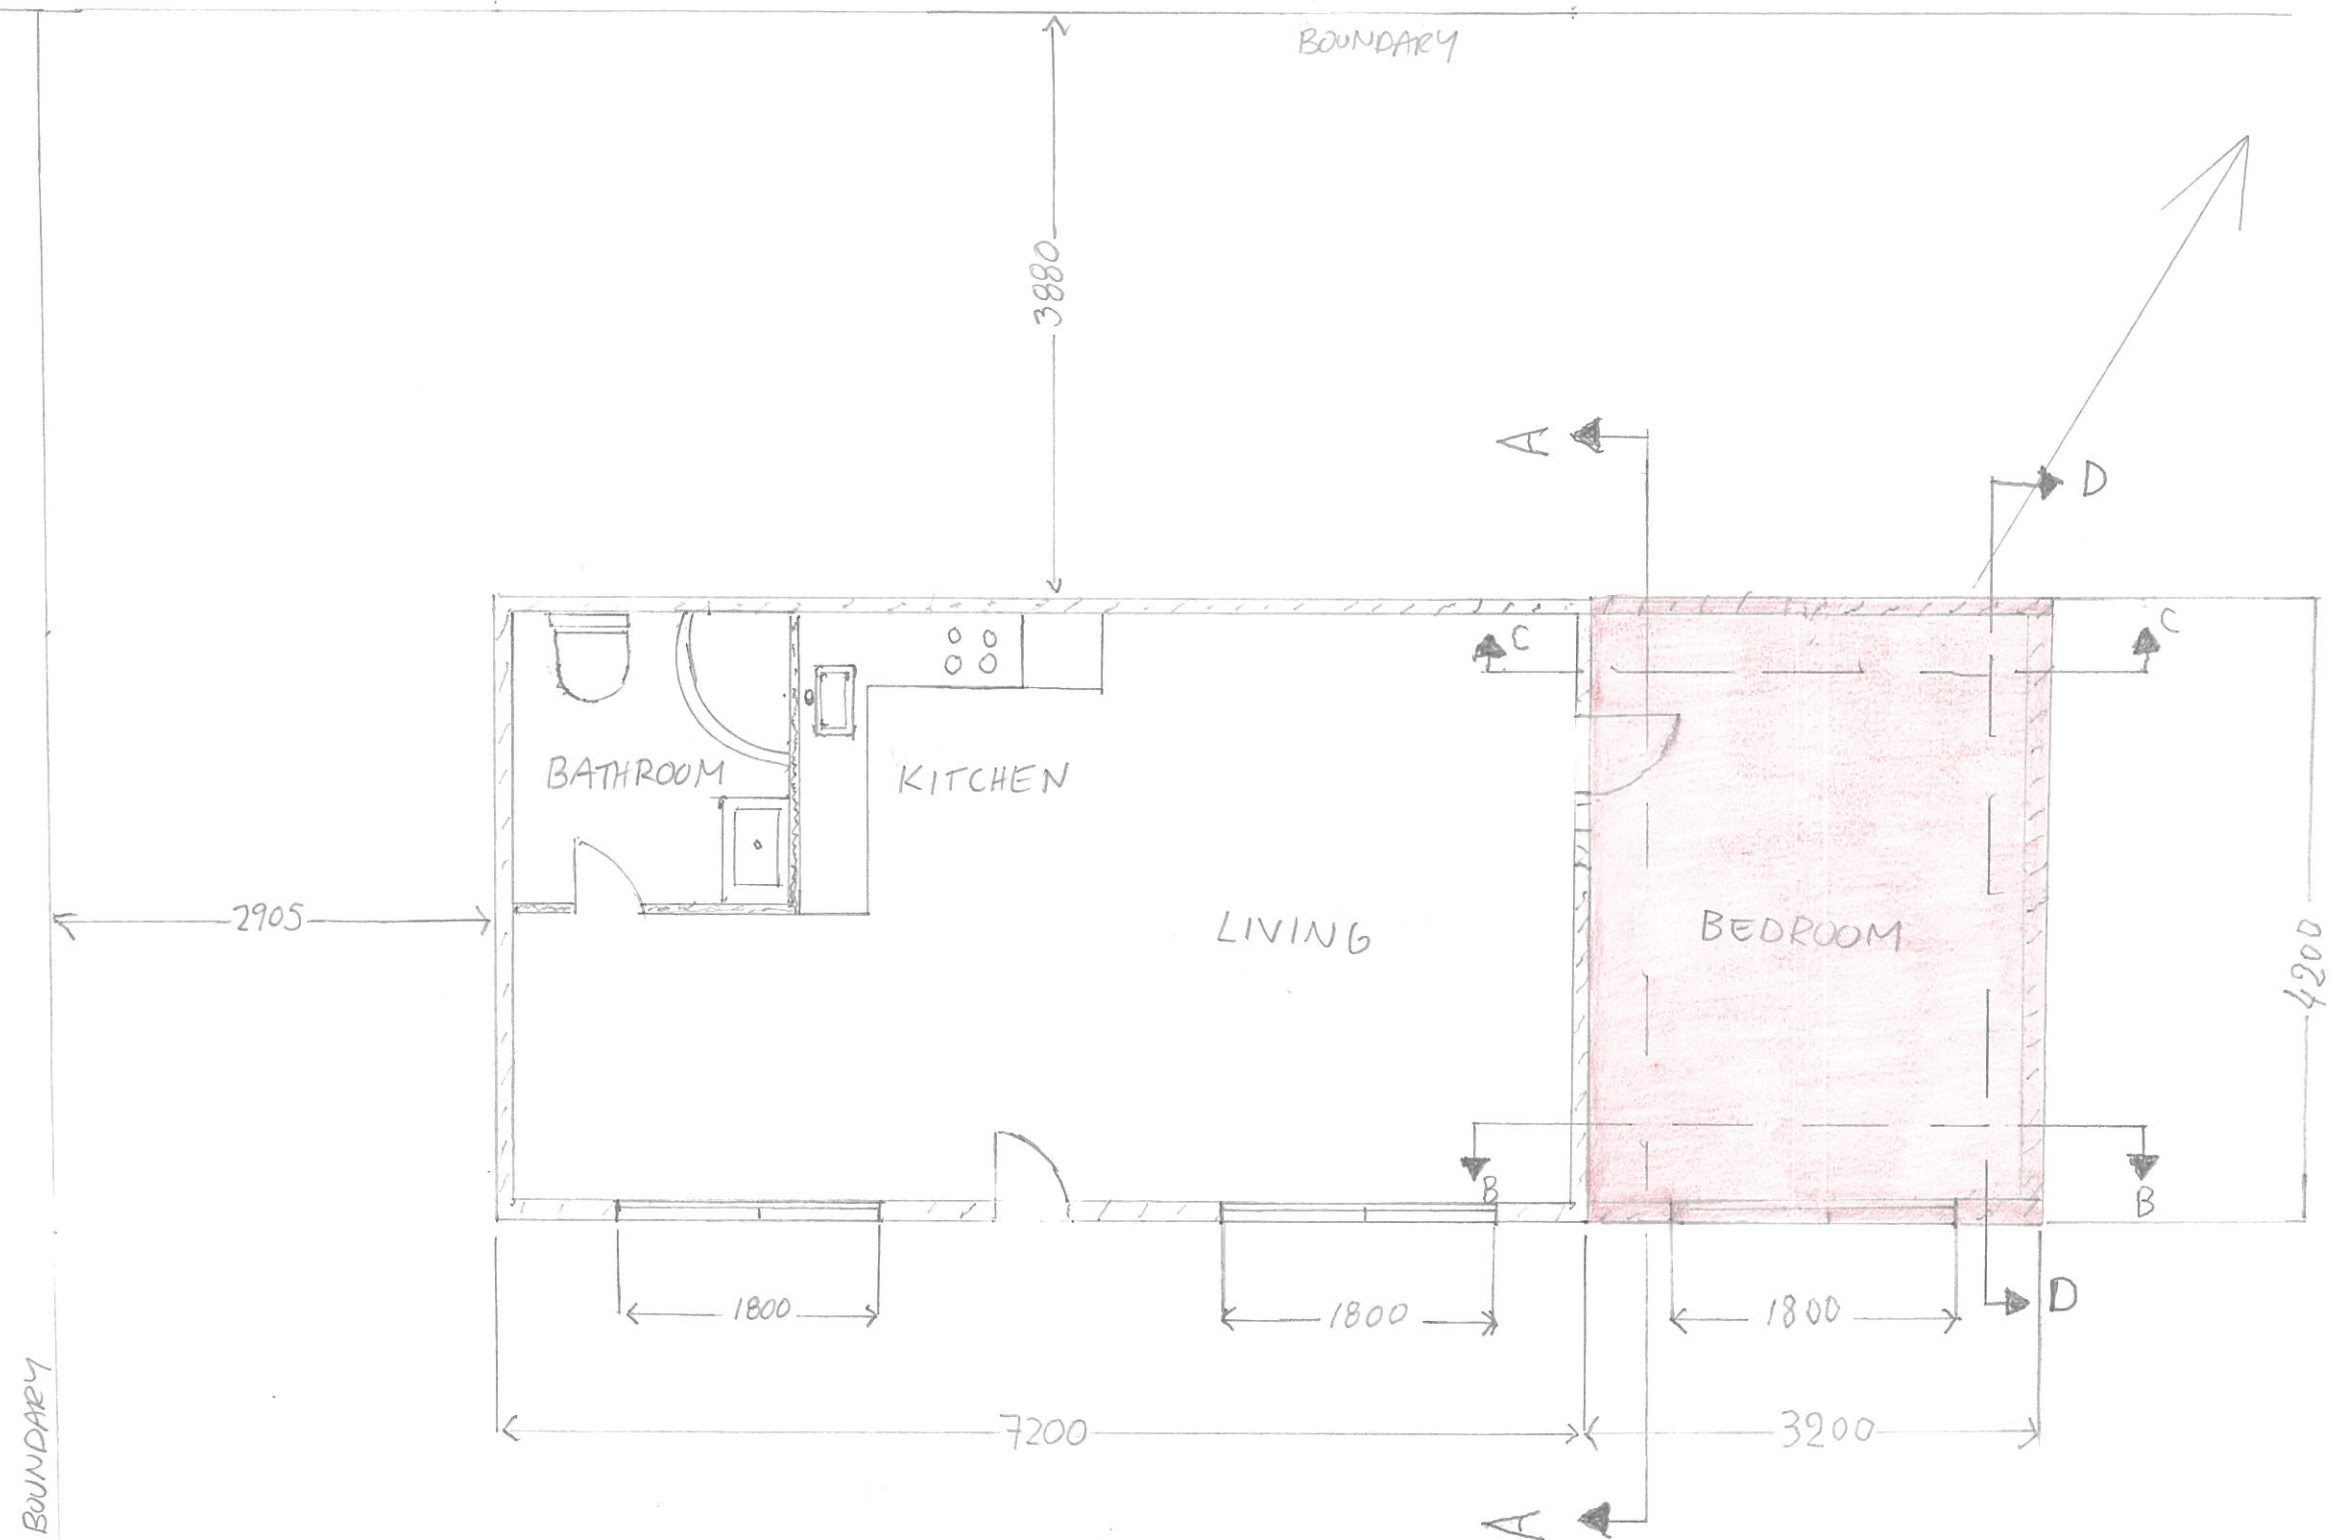

PROPOSED FLOOR PLAN 1:200

PROPERTY 39 FORESTWAY, FRENCHS FOREST  
DWG No. 001/A TITLE. PROPOSED FLOOR PLAN  
DATE October 2021 SCALE 1:200 @ A3

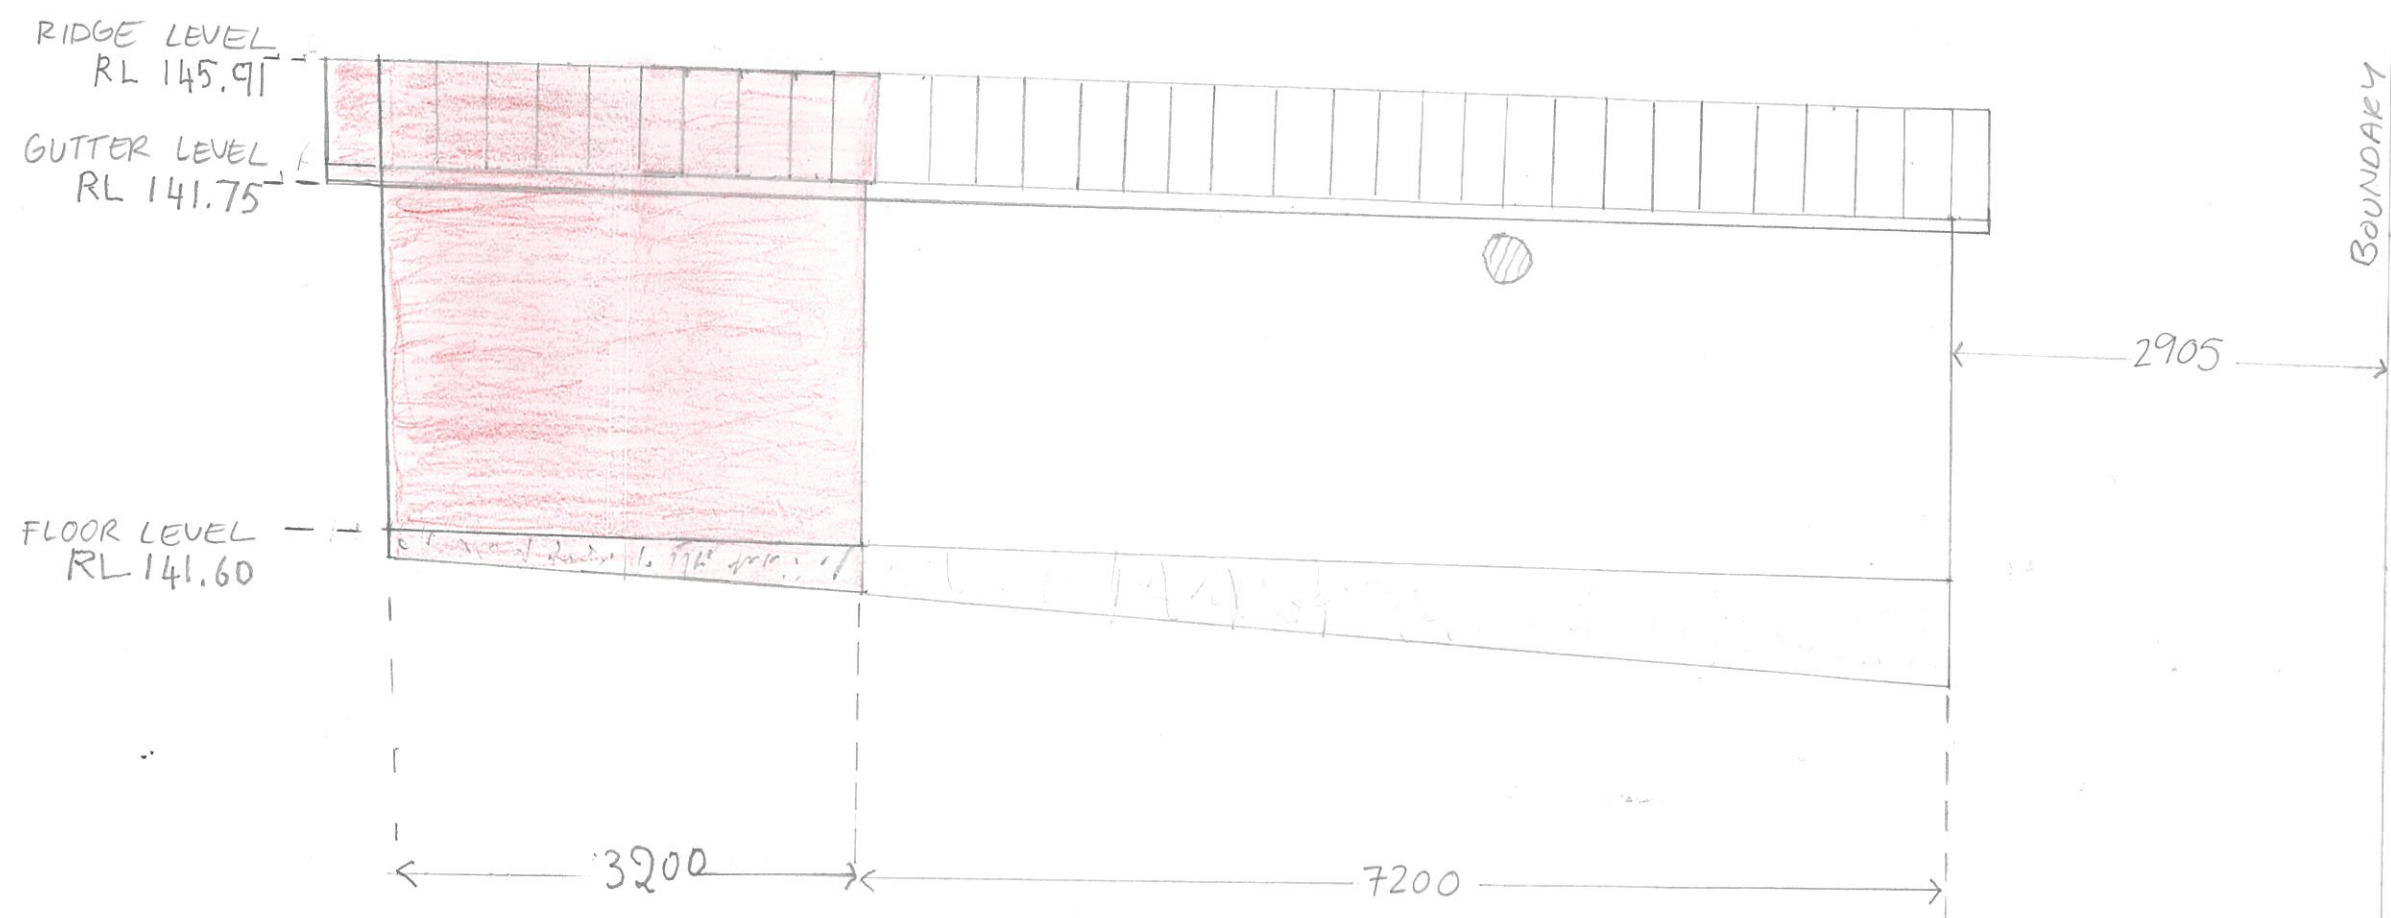


PROPOSED SOUTH ELEVATION 1:200

PROPERTY 39 FORESTWAY, FRENCHS FOREST

DWG No. 003/A TITLE: PROPOSED SOUTH ELEVATION

DATE OCTOBER 2021


SCALE: 1:200 @ A3

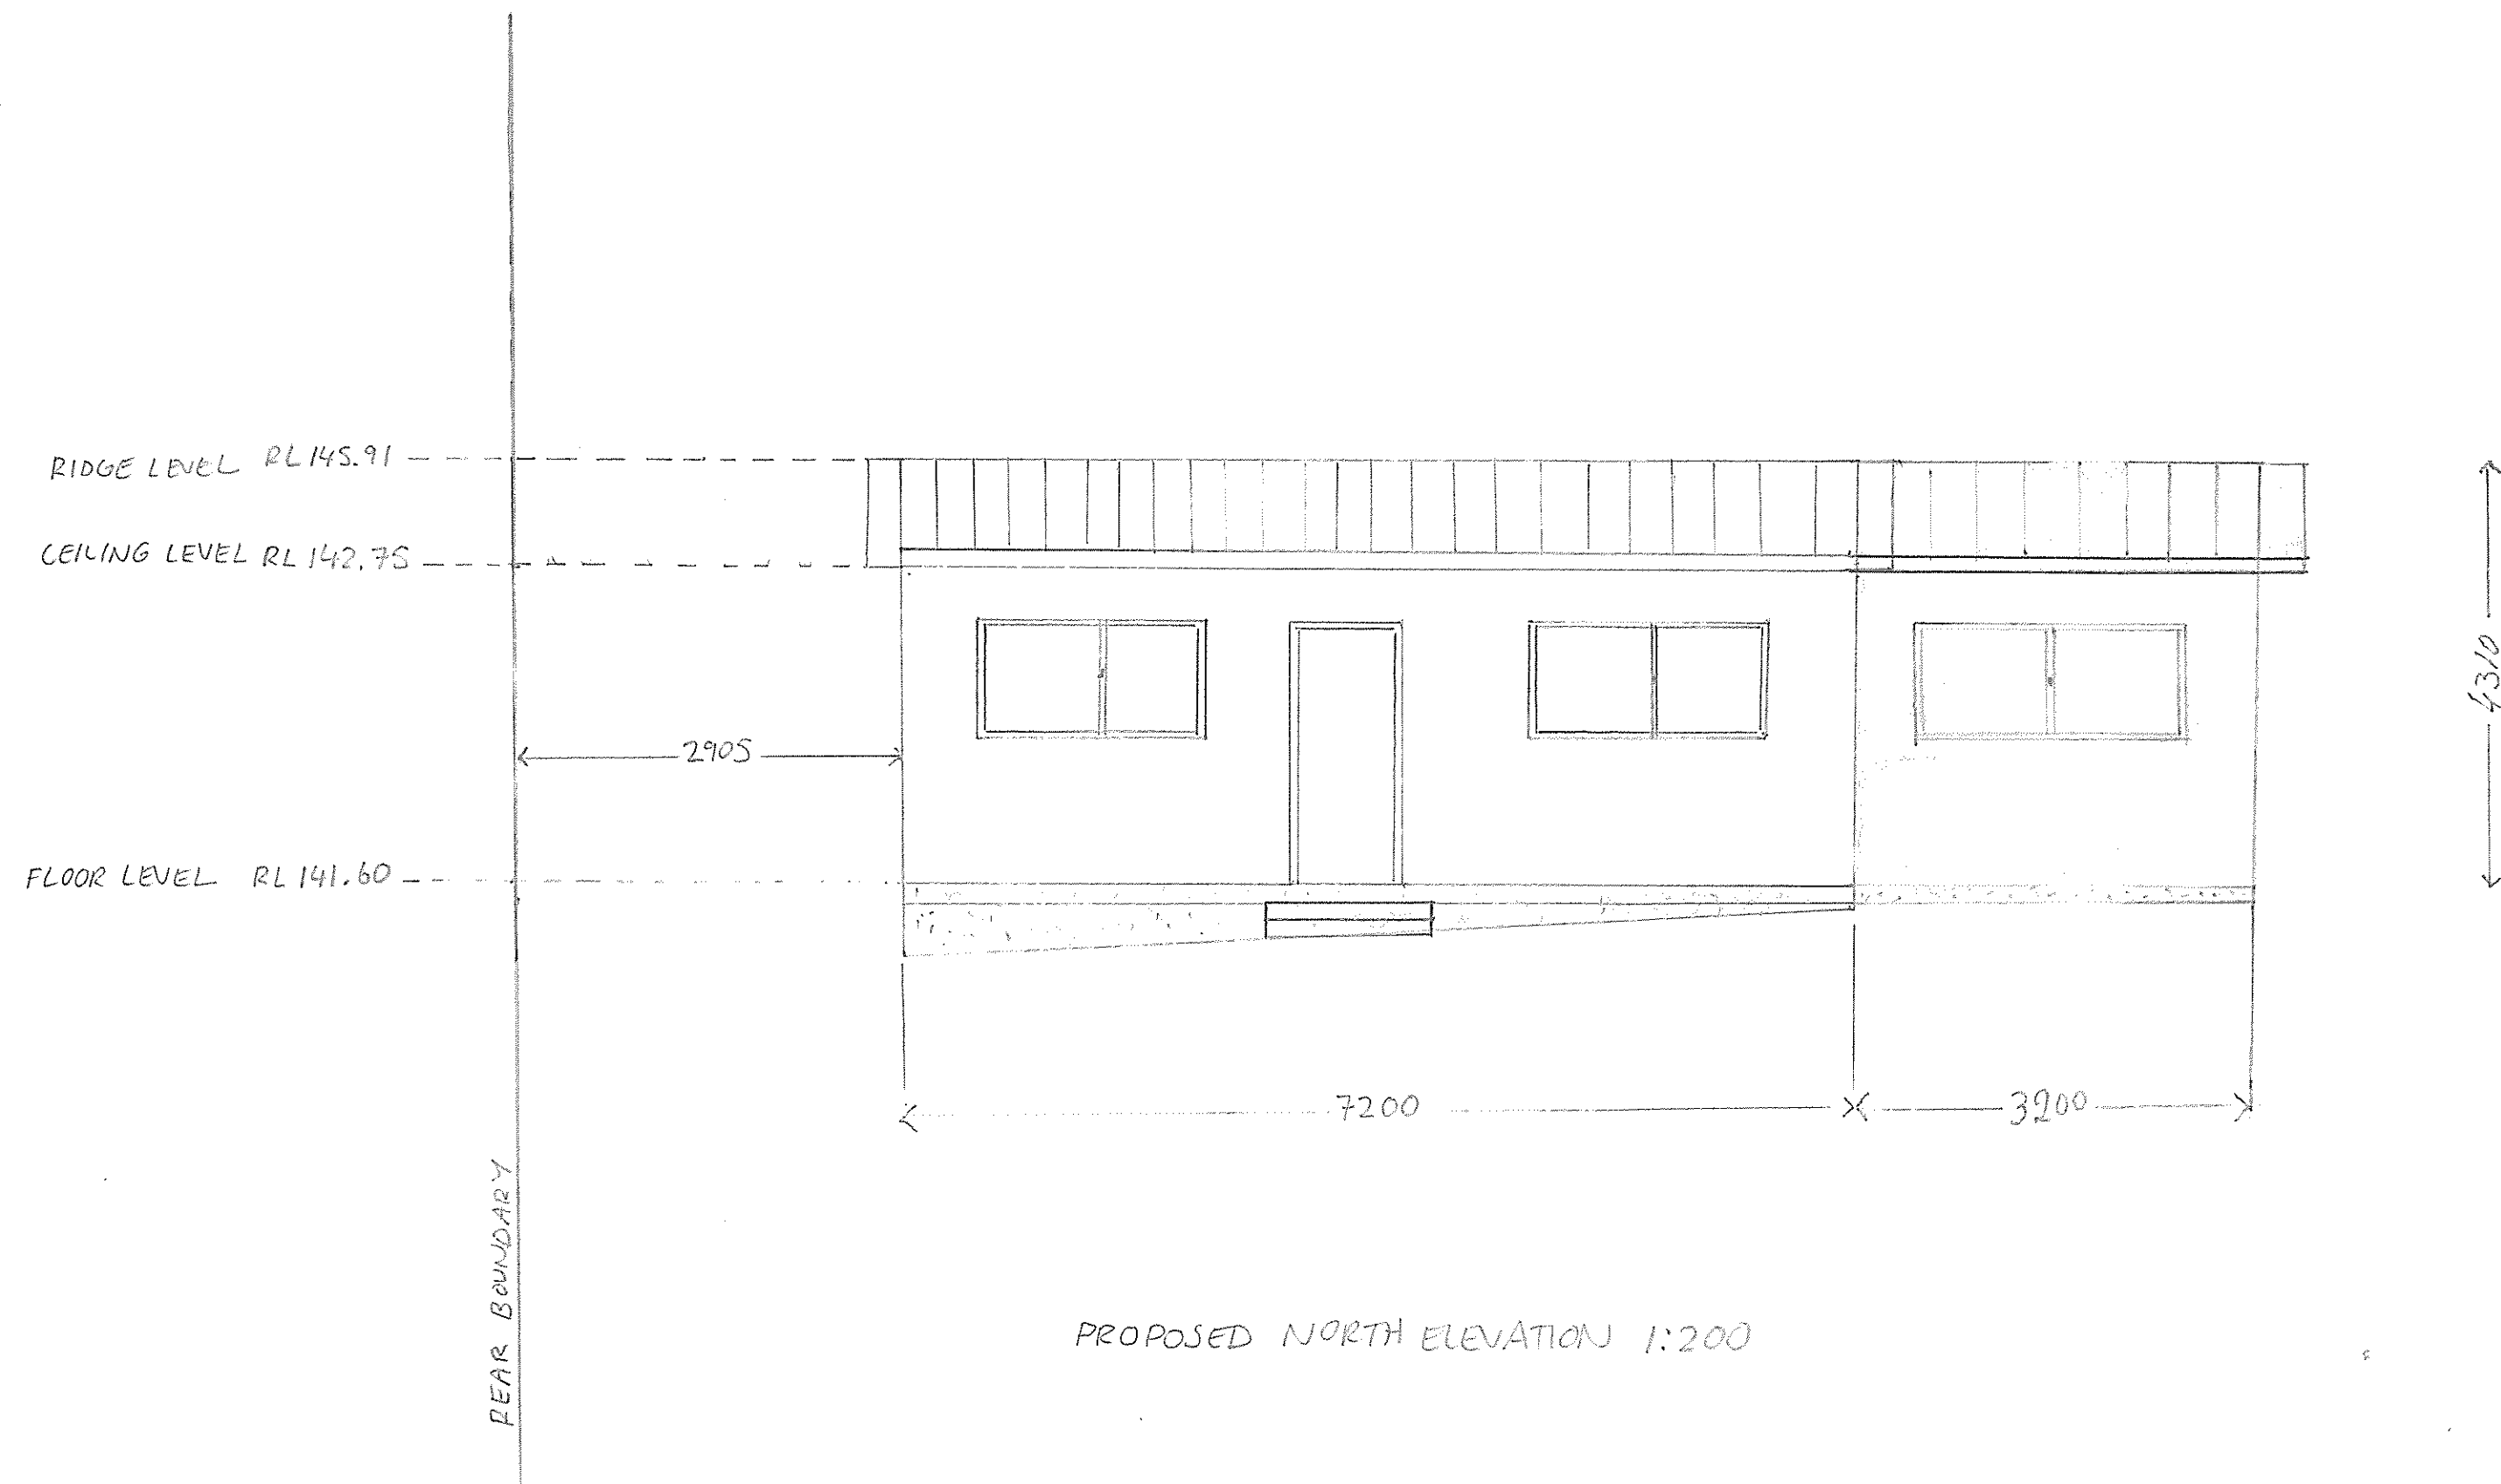

PROPERTY 39 FORESTWAY, FRENCHS FOREST

DWG NO. 002/A TITLE. PROPOSED NORTH ELEVATION

DATE OCTOBER 2021 SCALE 1:200 @ A3

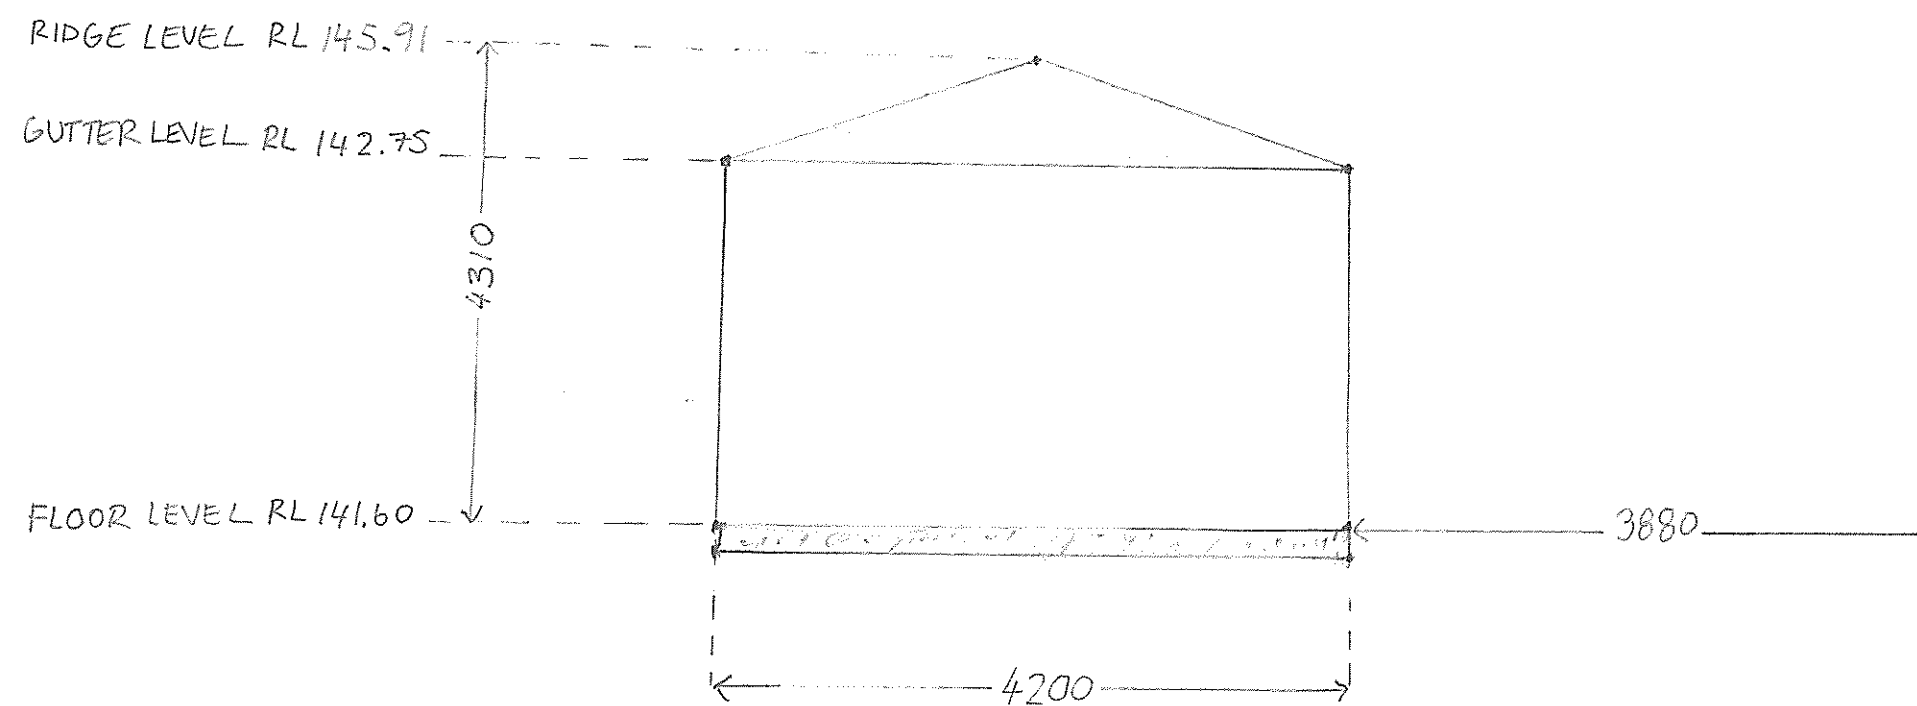

PROPOSED WEST ELEVATION 1:200

PROPERTY 39 FORESTWAY, FRENCHS FOREST


DWG No. 004/A TITLE. PROPOSED WEST ELEVATION

DATE October 2021 SCALE 1:200 @ A3

RIDGE LEVEL  
RL 145.91

CEILING LEVEL  
RL 145.21

FLOOR LEVEL RL 141.60  
existing Ground Level RL 142.91

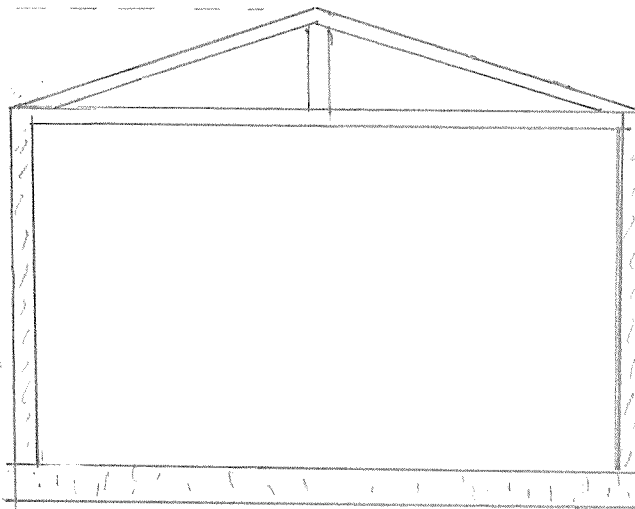


SECTION D

PROPERTY 39 FORESTWAY, FRENCH FOREST

DWG NO. 007/A TITLE. SECTION D

DATE. MARCH 1 2022 SCALE 1:200 @ A4

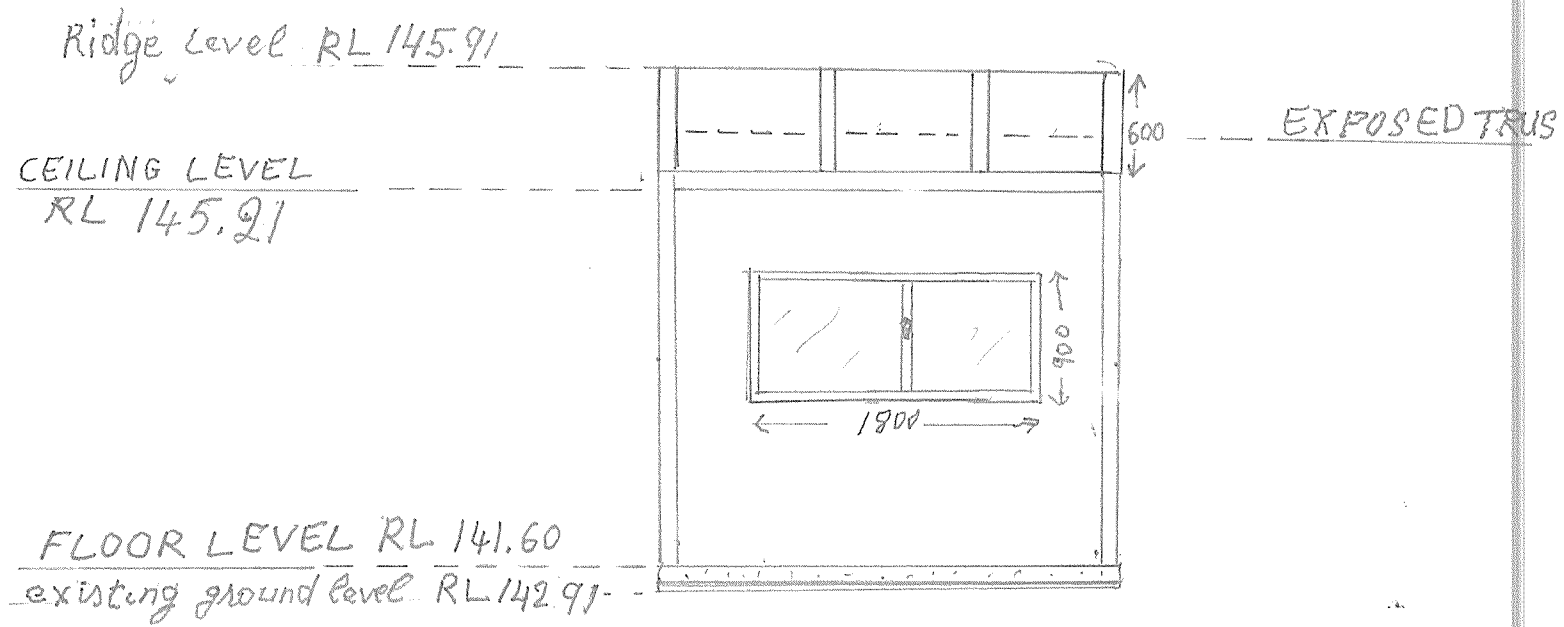

SECTION B

|          |                              |
|----------|------------------------------|
| PROPERTY | 39 FORESTWAY, FRENCHS FOREST |
| DWG NO.  | 005/A TITLE. SECTION B       |
| DATE     | MARCH 2022                   |
| SCALE    | 1:200 @ A4                   |


Ridge Level RL 145.91

CEILING LEVEL

RL 145.21

FLOOR LEVEL RL 141.60

existing ground Level RL 142.91

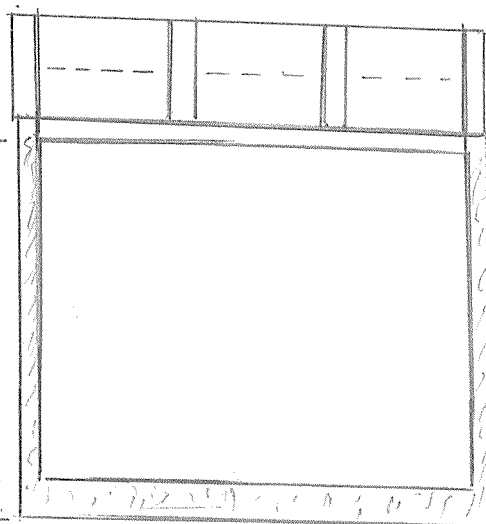

600

EXPOSED TRUSS


SECTION C

PROPERTY 39 FORESTWAY, FRENCHS FOREST

DWG NO. 006/A TITLE. SECTION C

DATE MARCH 12 2022 SCALE 1:200 @ A4



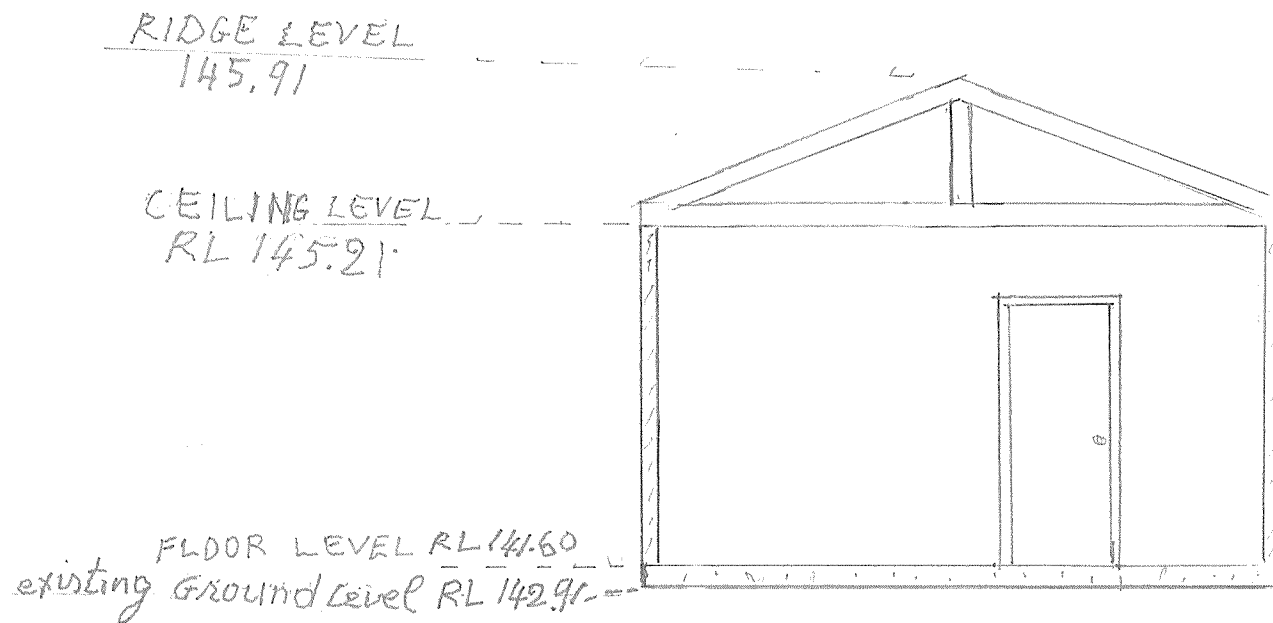

SECTION A

|          |                              |
|----------|------------------------------|
| PROPERTY | 39 FORESTWAY, FRENCHS FOREST |
| DWG NO.  | 004/A TITLE. SECTION A       |
| DATE     | MARCH 2022                   |
| SCALE    | 1:200 @ A4                   |



41 FORESTWAY

47 WAREHAM  
CRESCENT

block wall on brick wall

45.72m

Tree

Pine tree

Weekly  
waste  
management  
Plan Bin  
& Recycling

Carport

Garden

Ston Paving

Timber Deck

Garden

Garden

Tree

Tree

21.335m

Garden

2905

Set Back 18.44

Garden

Tree

Tree

LAWN

Concrete

Driveway

Concrete Path

Garden

Paved Path

ADDITION

3880

Tree

80

37 FORESTWAY

CARPORT

SITE PLAN 1:100

NO PHYSICAL WORKS ARE PROPOSED

|          |                               |
|----------|-------------------------------|
| PROPERTY | 39 FORESTWAY, FRENCHS FOREST  |
| DWG No.  | 001/A TITLE: SITE PLAN        |
| DATE     | October 2021 SCALE 1:100 @ A2 |