





STORE / PARKING SIGNAGE PLAN

SCALE 1:200

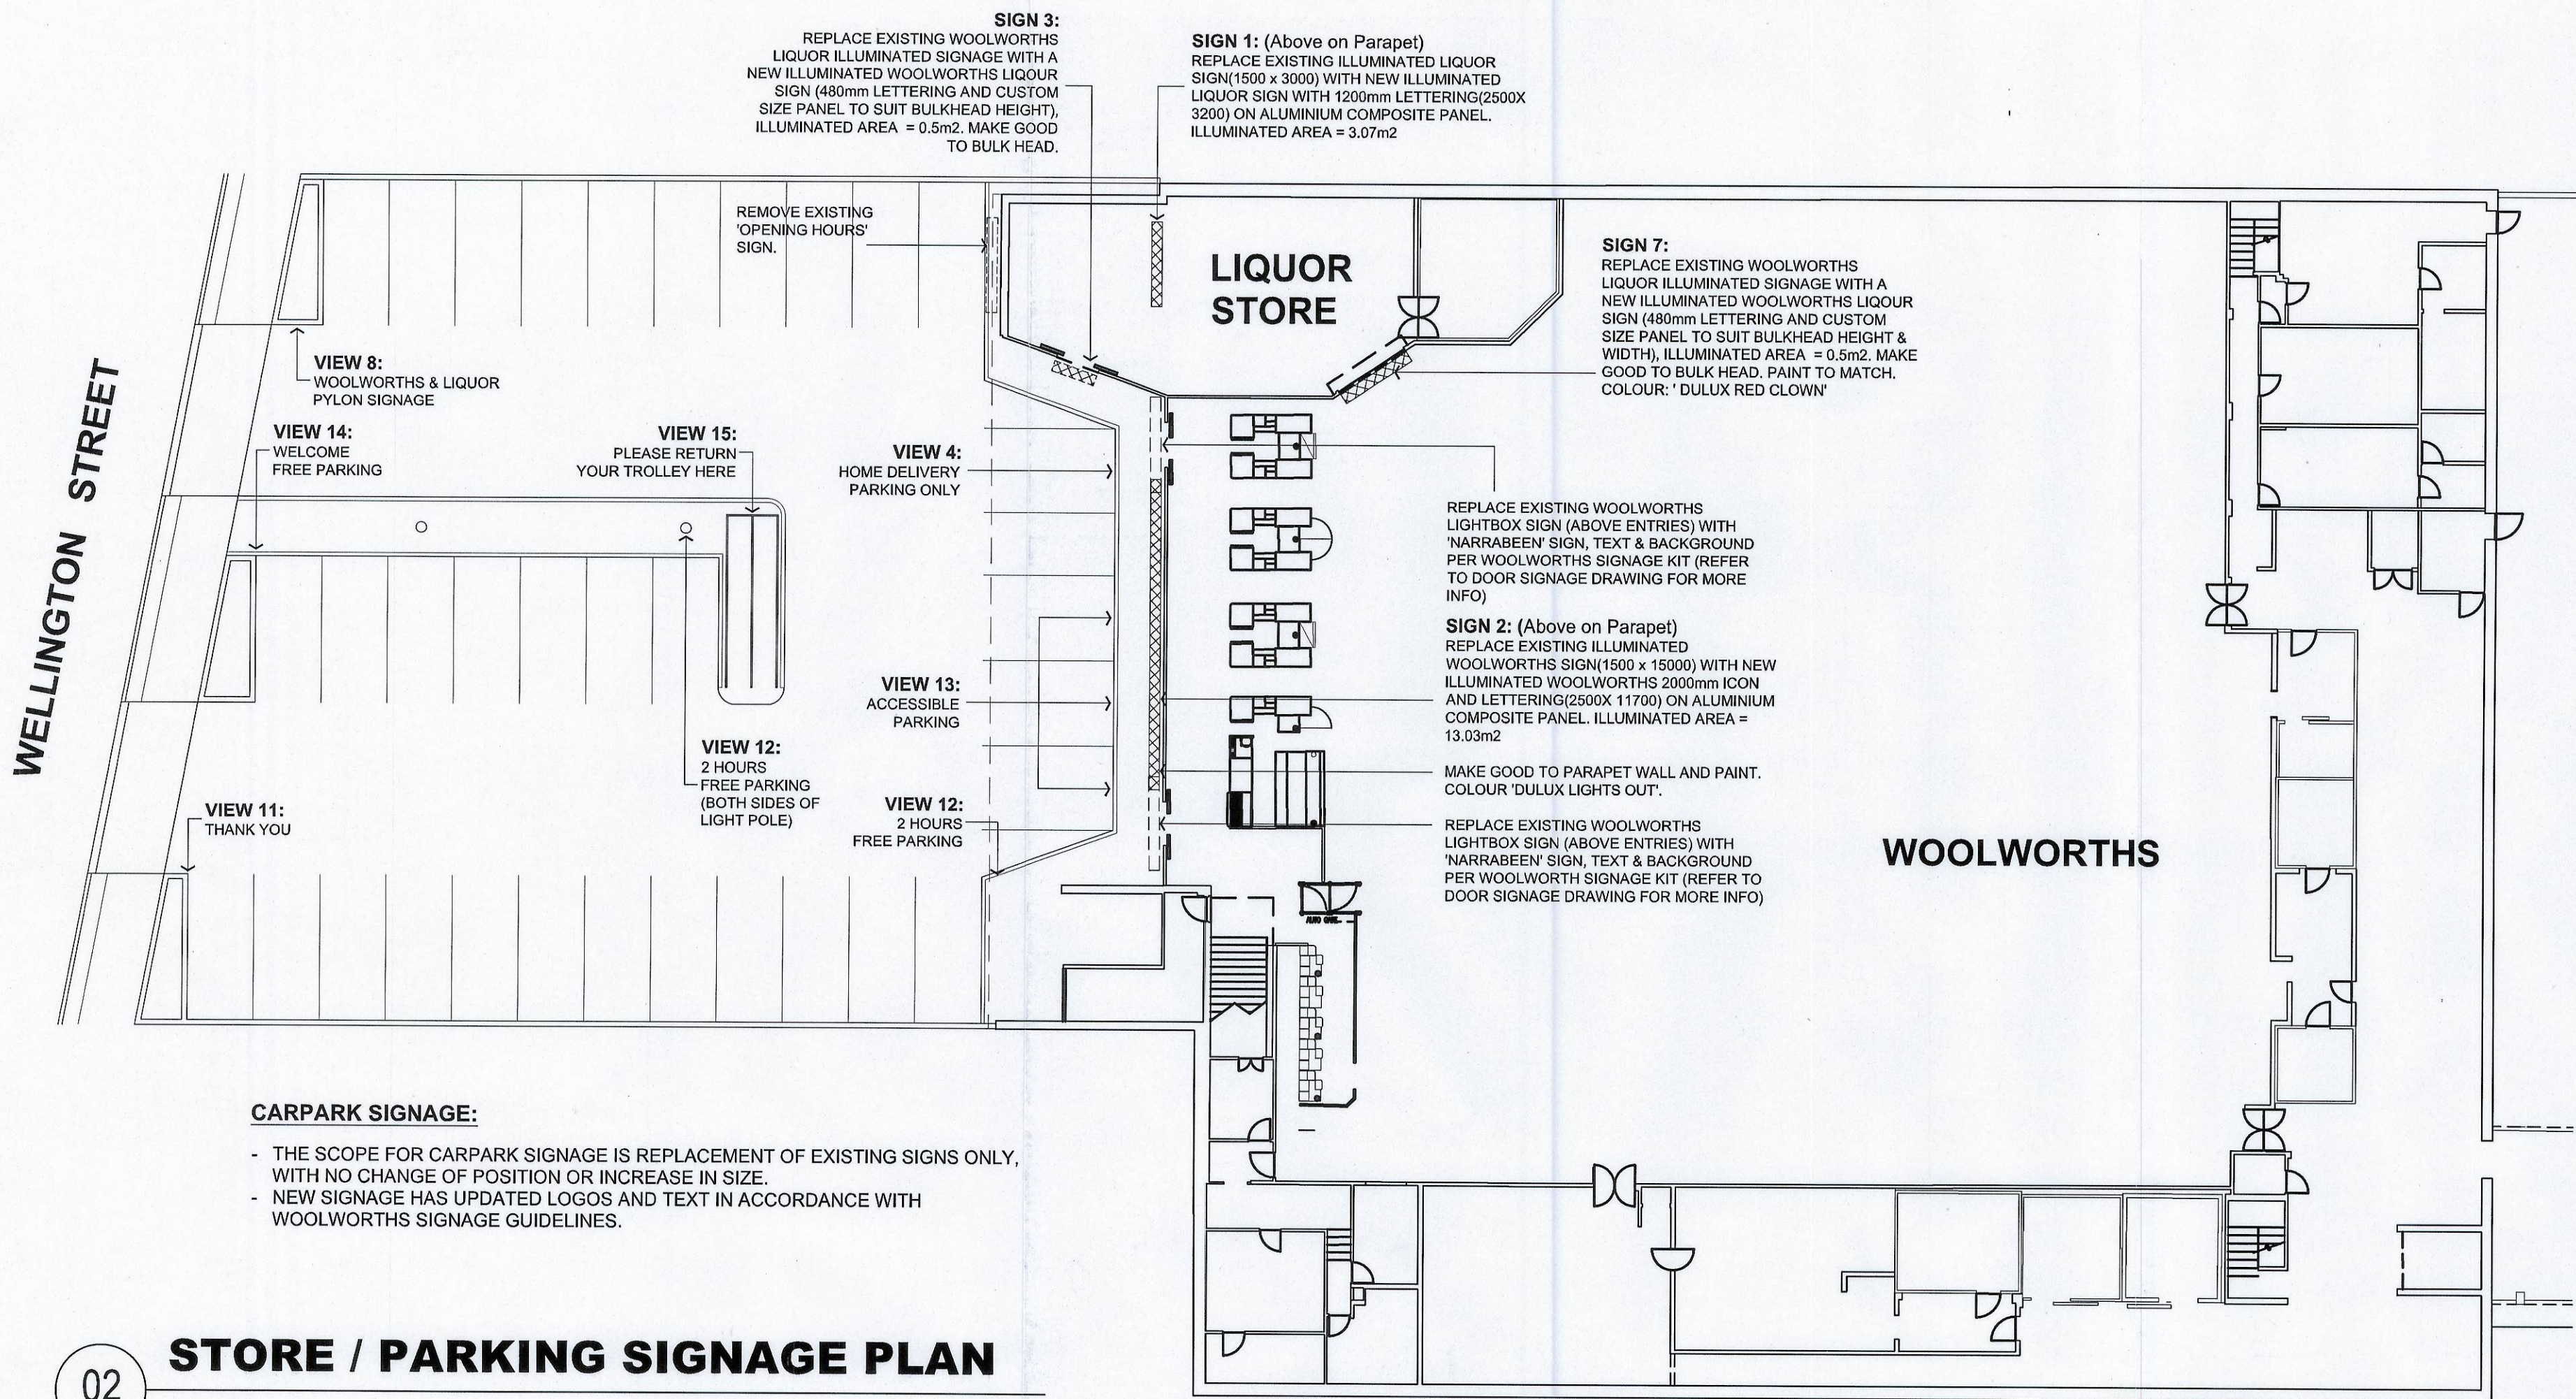

SITE PLAN

NOT TO SCALE

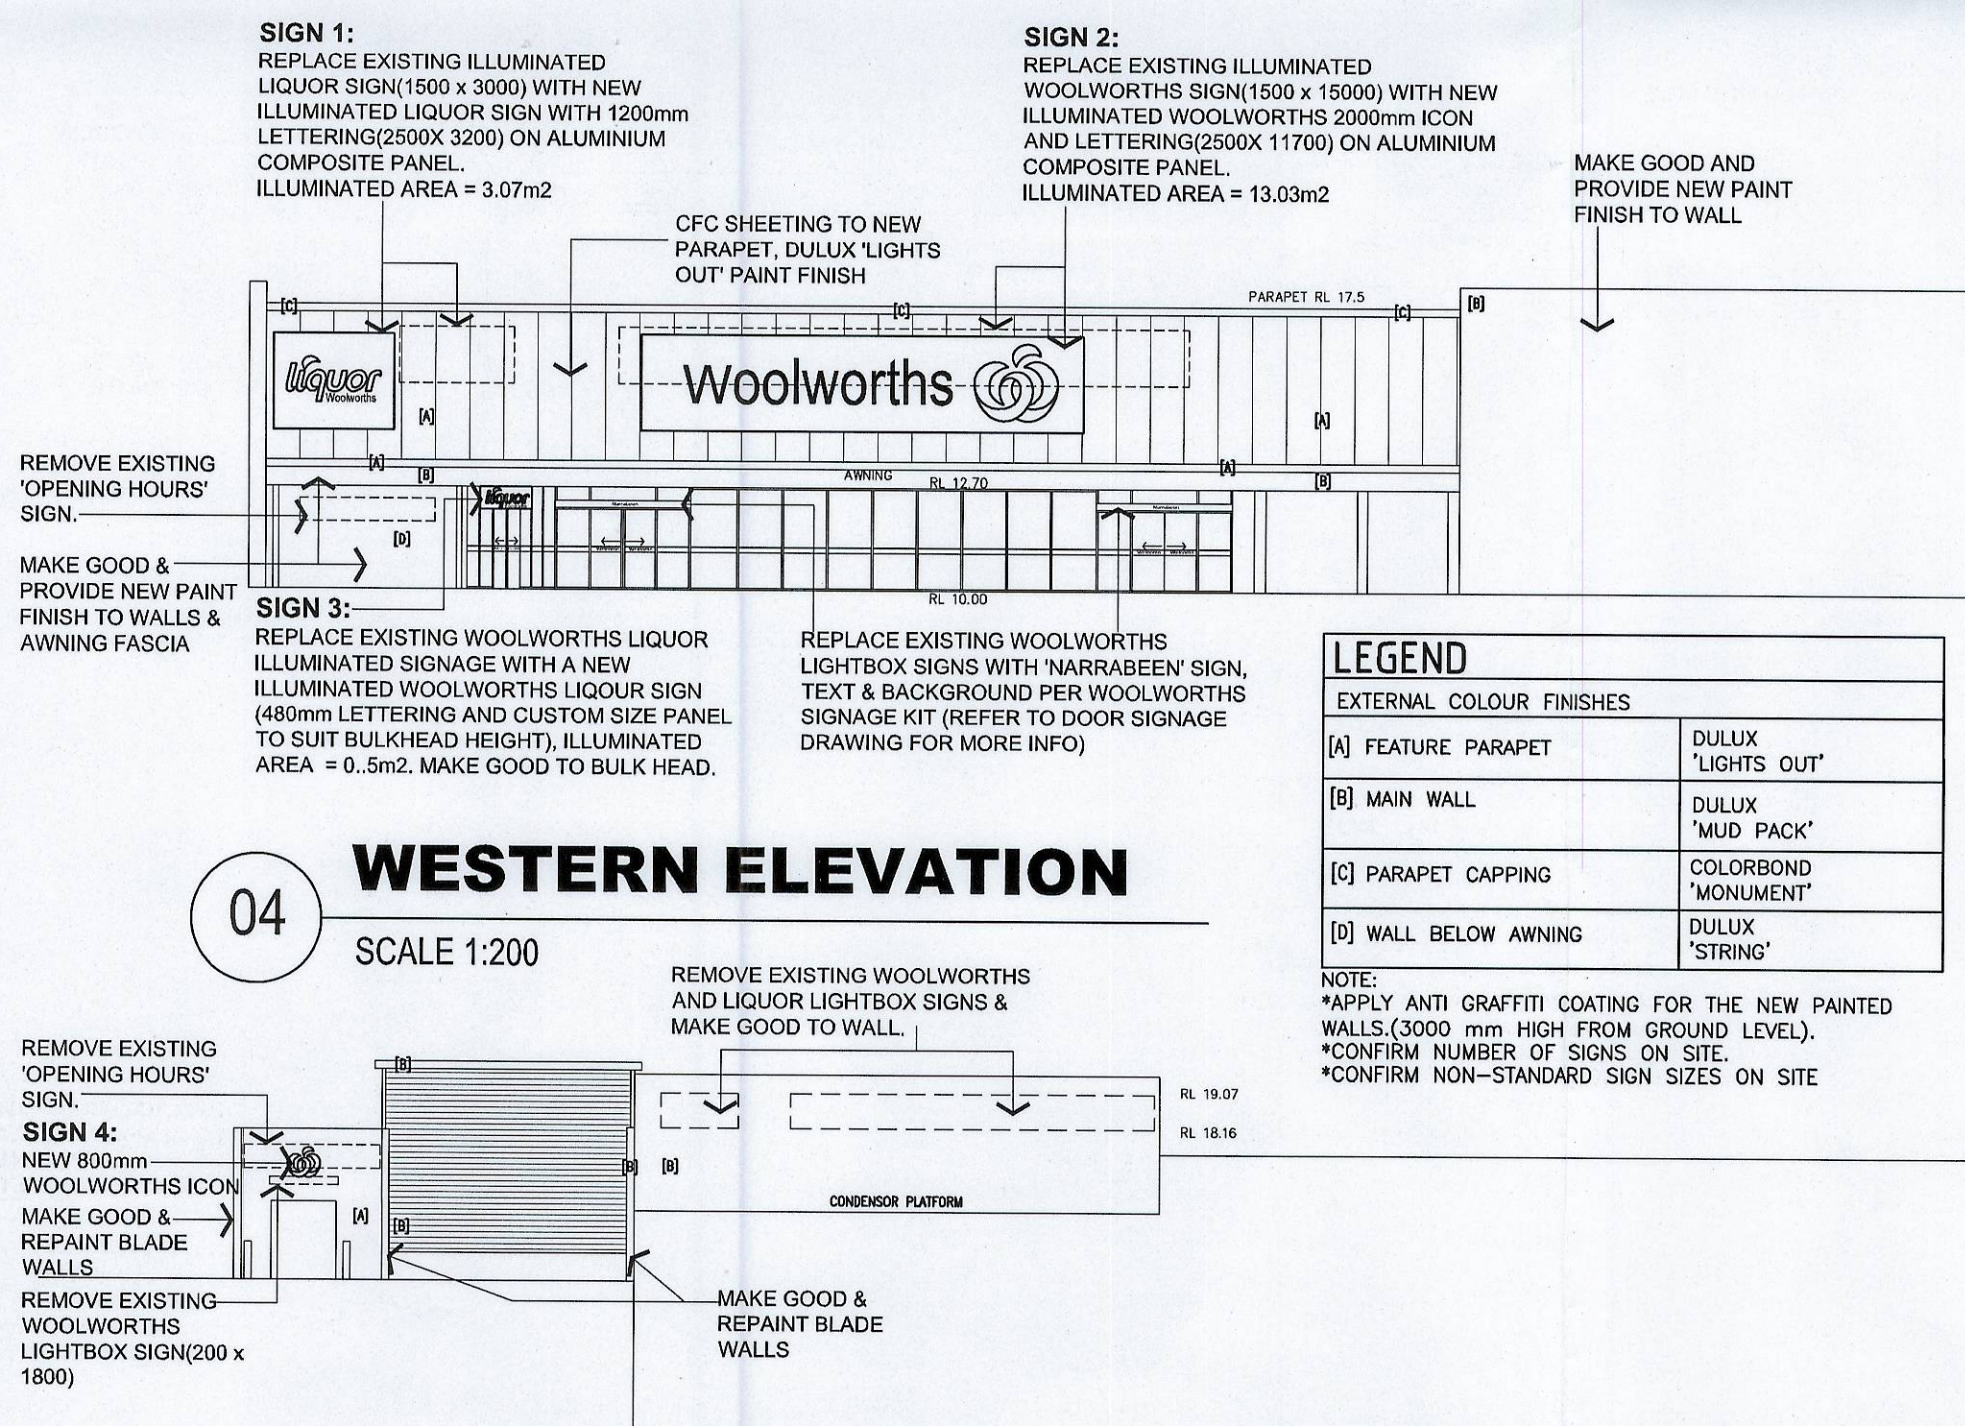

WESTERN ELEVATION

SCALE 1:200


EASTERN ELEVATION

SCALE 1:200

ENTRY DOOR SIGNAGE

SCALE 1:50

NOTE: ALL SIGNAGE COLOURS & LAYOUT AS PER WOOLWORTHS SIGNAGE KIT

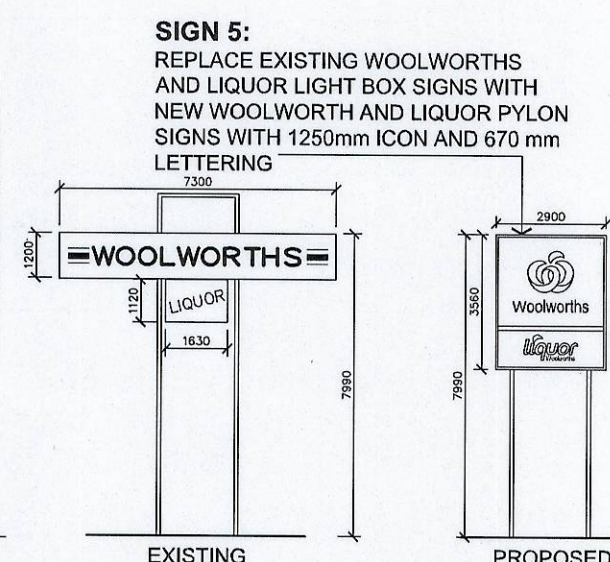


STREET SIGN

SCALE 1:200 (CARPARK ENTRANCE)


STREET SIGN

SCALE 1:200 (DOCK ENTRANCE)

SIGN 1: REPLACE EXISTING ILLUMINATED LIQUOR SIGN (1500 x 3000) WITH NEW ILLUMINATED LIQUOR SIGN WITH 1200mm LETTERING (2500X 3200) ON ALUMINIUM COMPOSITE PANEL. ILLUMINATED AREA = 3.07m²

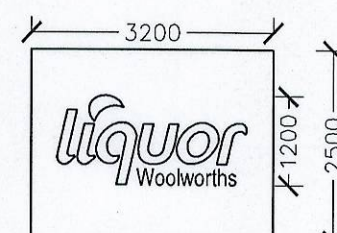

SIGN 2: REPLACE EXISTING ILLUMINATED WOOLWORTHS SIGN (1500 x 15000) WITH NEW ILLUMINATED WOOLWORTHS 2000mm ICON AND LETTERING (2500X 11700) ON ALUMINIUM COMPOSITE PANEL. ILLUMINATED AREA = 13.03m²

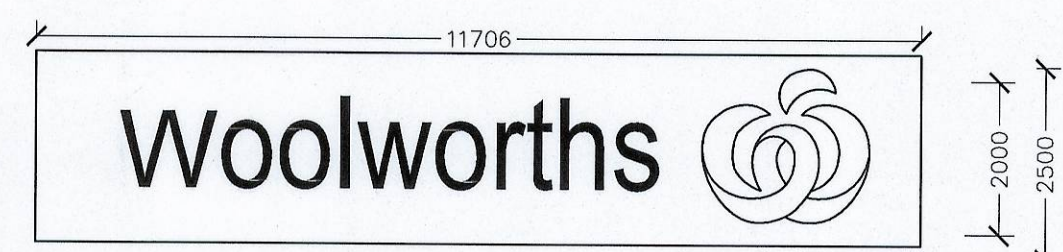

SIGN 3 & 7: REPLACE EXISTING WOOLWORTHS LIQUOR ILLUMINATED SIGNAGE WITH A NEW ILLUMINATED WOOLWORTHS LIQUOR SIGN (480mm LETTERING AND CUSTOM SIZE PANEL TO SUIT BULKHEAD HEIGHT & WIDTH). ILLUMINATED AREA = 0.5m². MAKE GOOD TO BULK HEAD.

SIGN 5: REPLACE EXISTING WOOLWORTHS AND LIQUOR LIGHT BOX SIGNS WITH NEW WOOLWORTHS AND LIQUOR PYLON SIGNS WITH 1250mm ICON

SIGN 6: REPLACE EXISTING WOOLWORTHS AND LIQUOR LIGHT BOX SIGNS WITH NEW WOOLWORTHS AND LIQUOR PYLON SIGNS WITH 1000mm ICON

SIGN 4: NEW 800mm WOOLWORTHS ICON

MATCH WIDTH OF OPENING

SIGNAGE

SCALE 1:100

NOTES:

- ALL SIGNAGE COLOURS & LAYOUT AS PER WOOLWORTHS SIGNAGE KIT
- CHECK THE SIZE OF SIGNAGE ON SITE PRIOR TO MANUFACTURE.
- REFER TO PHOTO MONTAGES DRAWINGS FOR DETAIL OF CARPARK & MISCELLANEOUS SIGNAGE UPGRADE


THIS PLAN IS TO BE READ IN CONJUNCTION WITH

DA 2009 / 1680-4

WARRINGAH COUNCIL

FIRST FLOOR PLAN


SCALE 1:200 (LOADING DOCK ENTRANCE)

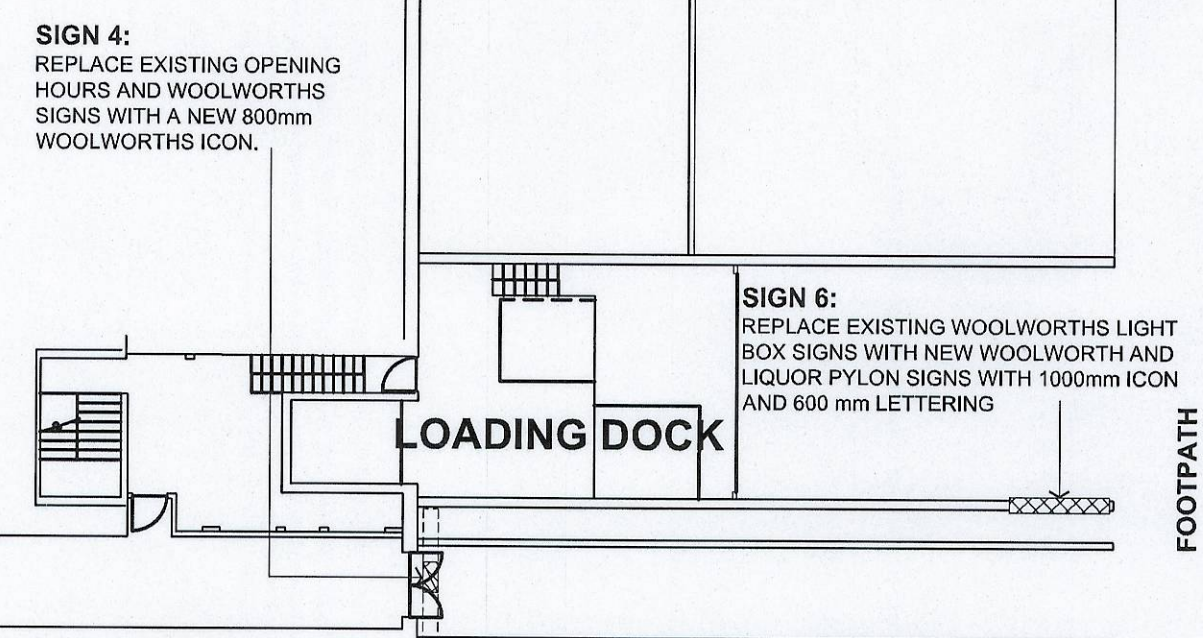

EJE ARCHITECTURE
ACN 002 912 843 | ABN 82 644 649 849
Nominated Architect - Peter Johnson
P +61 2 4929 2333 | F +61 2 4926 3069 | E mail@eje.com.au | W www.eje.com.au
A 412 KING STREET, NEWCASTLE, NSW 2300

COMPLETION OF THE QUALITY ASSURANCE CHECKS IS VERIFICATION THAT THE DOCUMENT CONFORMS WITH THE REQUIREMENTS OF THE QUALITY PROJECT PLAN, WHERE QUALITY ASSURANCE CHECK IS INCOMPLETE THIS DOCUMENT IS PRELIMINARY FOR INFORMATION PURPOSES ONLY, OR SUCH PURPOSES AS STATED IN THE REVISION COLUMN.

THE IDEAS, INFORMATION AND CONCEPTS CONTAINED IN THIS DOCUMENT ARE THE PROPERTY OF EJE ARCHITECTURE. PHOTOCOPYING OR REPRODUCING THIS DOCUMENT AND PASSING IT ON TO OTHERS WITHOUT THE EXPRESS PERMISSION OF EJE ARCHITECTURE IS AN INFRINGEMENT OF COPYRIGHT. ©

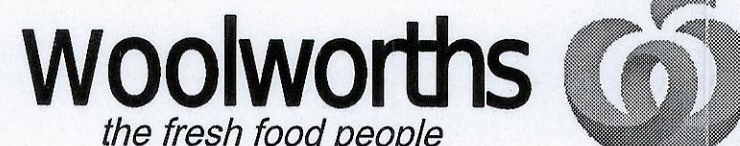

REV	DATE	COMMENTS
A	24/07/2009	ISSUE FOR DA
B	19/11/2009	RE-ISSUE FOR DA
C	05/02/2010	REVISED ISSUE FOR DA

DRN	CHKD	VFRD	PROJECT	12 LAGOON STREET NARRABEEN, NSW
RJD	KG	Kathy Graham	PROJECT: NARRABEEN WOOLWORTHS SUPERMARKET ELEVATIONS/ SIGNAGE UPGRADE	
DJH	KG	Kathy Graham		
AT	KG	Kathy Graham		

CLIENT: WOOLWORTHS

DRAWING: KEY FLOOR PLAN & ELEVATIONS

WORK IN FIGURED DIMENSIONS IN PREFERENCE TO SCALE. CHECK DIMENSIONS AND LEVELS ON SITE PRIOR TO THE ORDERING OF MATERIALS OR THE COMPLETION OF WORKSHOP DRAWINGS. IF IN DOUBT ASK. REPORT ALL ERRORS AND OMISSIONS.

DRAWN: PNB DATE: FEB 2010 SCALES: 1:200

PROJECT No: 8147 PHASE: DA DRAWING No: A01 REV: C

