


EAST ELEVATION

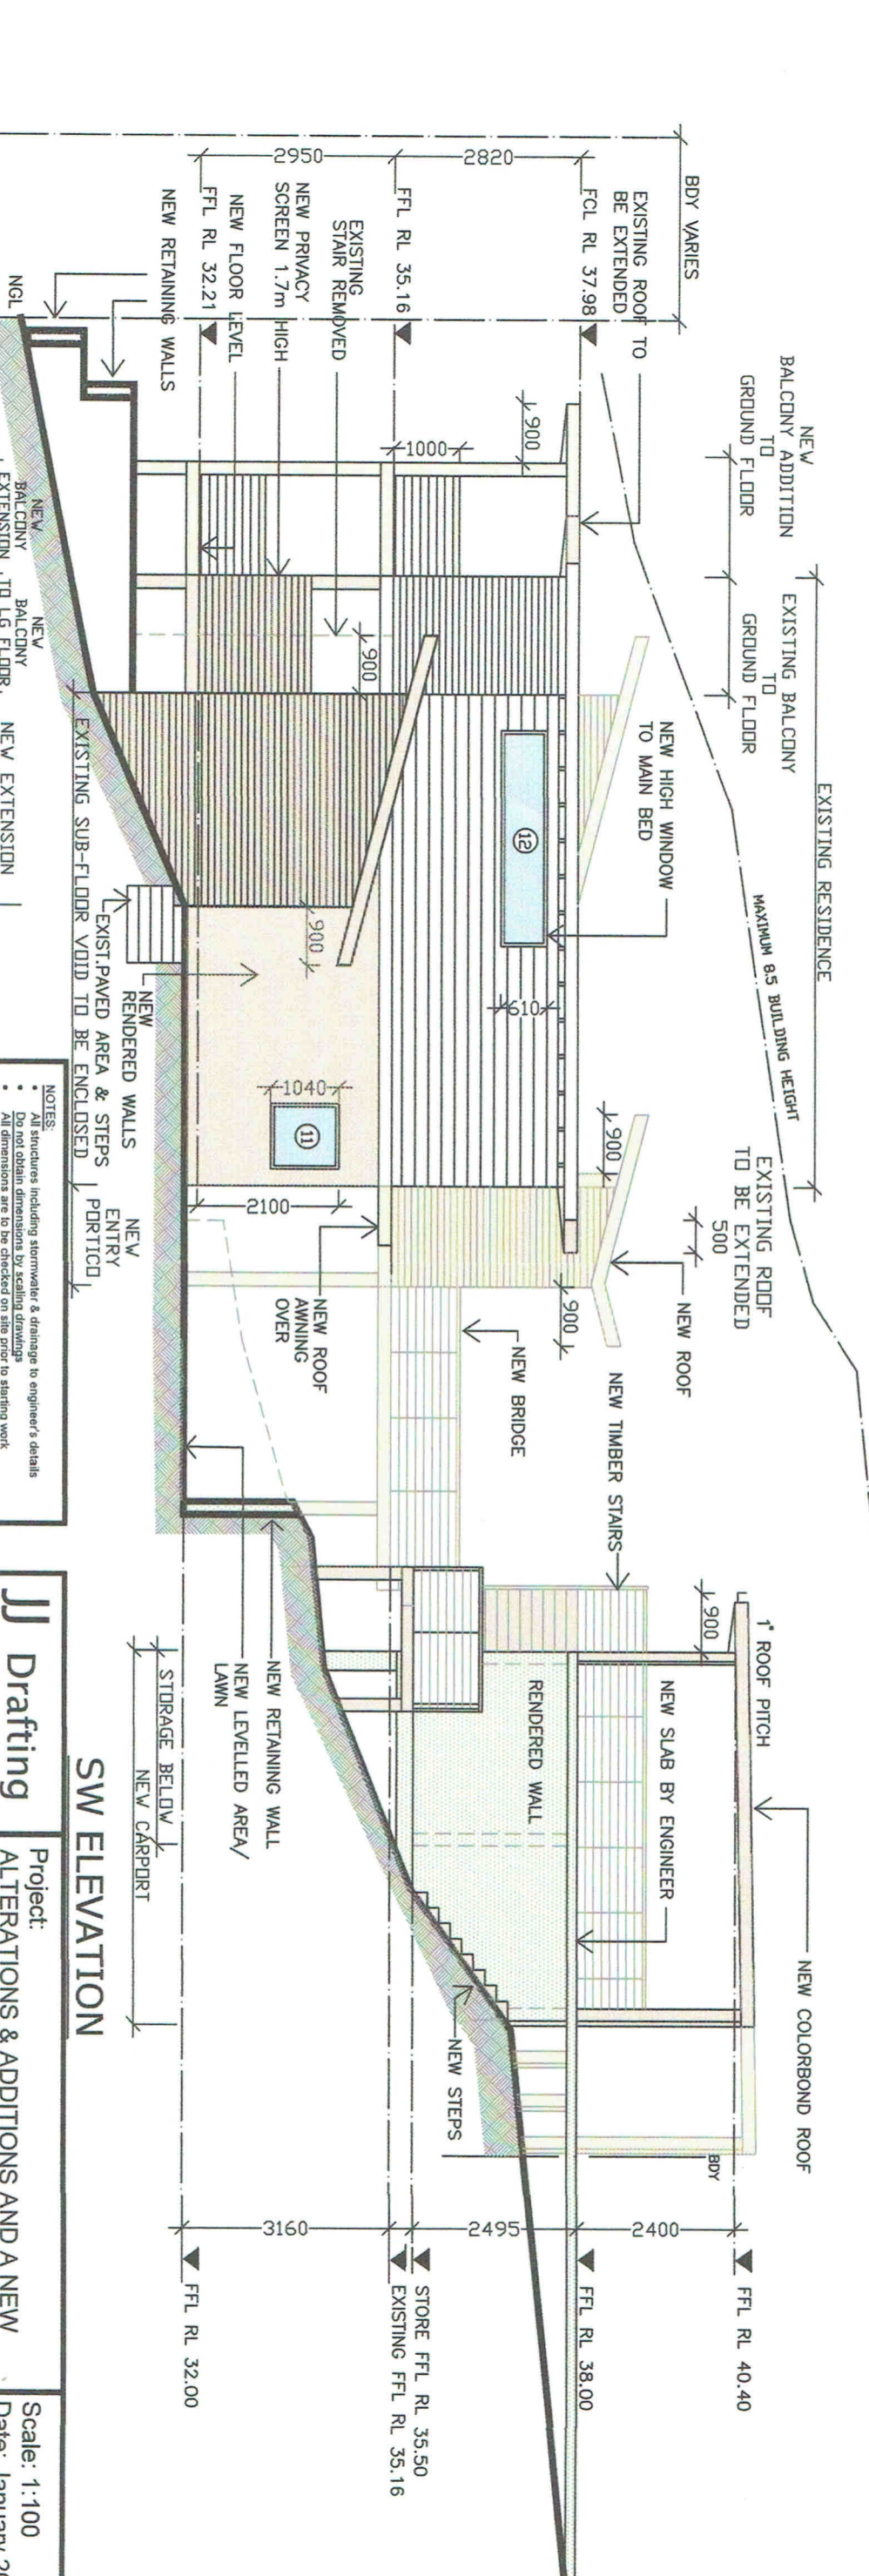

SOUTH ELEVATION

SW ELEVATION

- NOTES:**
- All structures including stormwater & drainage to engineer's details
 - Do not obtain dimensions by scaling drawings
 - All dimensions are to be checked on site prior to starting work
 - These drawings are to be read in conjunction with all other consultant's drawings and specifications
 - All workmanship & materials shall be in accordance with the requirements of current editions including amendments of the relevant SAA Codes of Practice, the Building Code of Australia and
 - New materials are to be used throughout unless otherwise noted
 - Concrete footings, slab, structural beams or any other structural members are to be designed by a practicing engineer.

<p>JJ Drafting</p> <p>174 Garden St, North Narrabeen, NSW, 210 PO Box 687, Dee Why, NSW, 2099 Mob. 0414 717 541 Email: jjdrafting@ipr.com.au</p>	<p>Project: ALTERATIONS & ADDITIONS AND A NEW CARPORT AT 2 HERBERT AVENUE, NEWPORT</p>	<p>Scale: 1:100 Date: January 2016</p>
	<p>Title: ELEVATIONS</p>	<p>Job No. : 506/16 Dwg No. DA 4</p>