


LALCHERE STREET

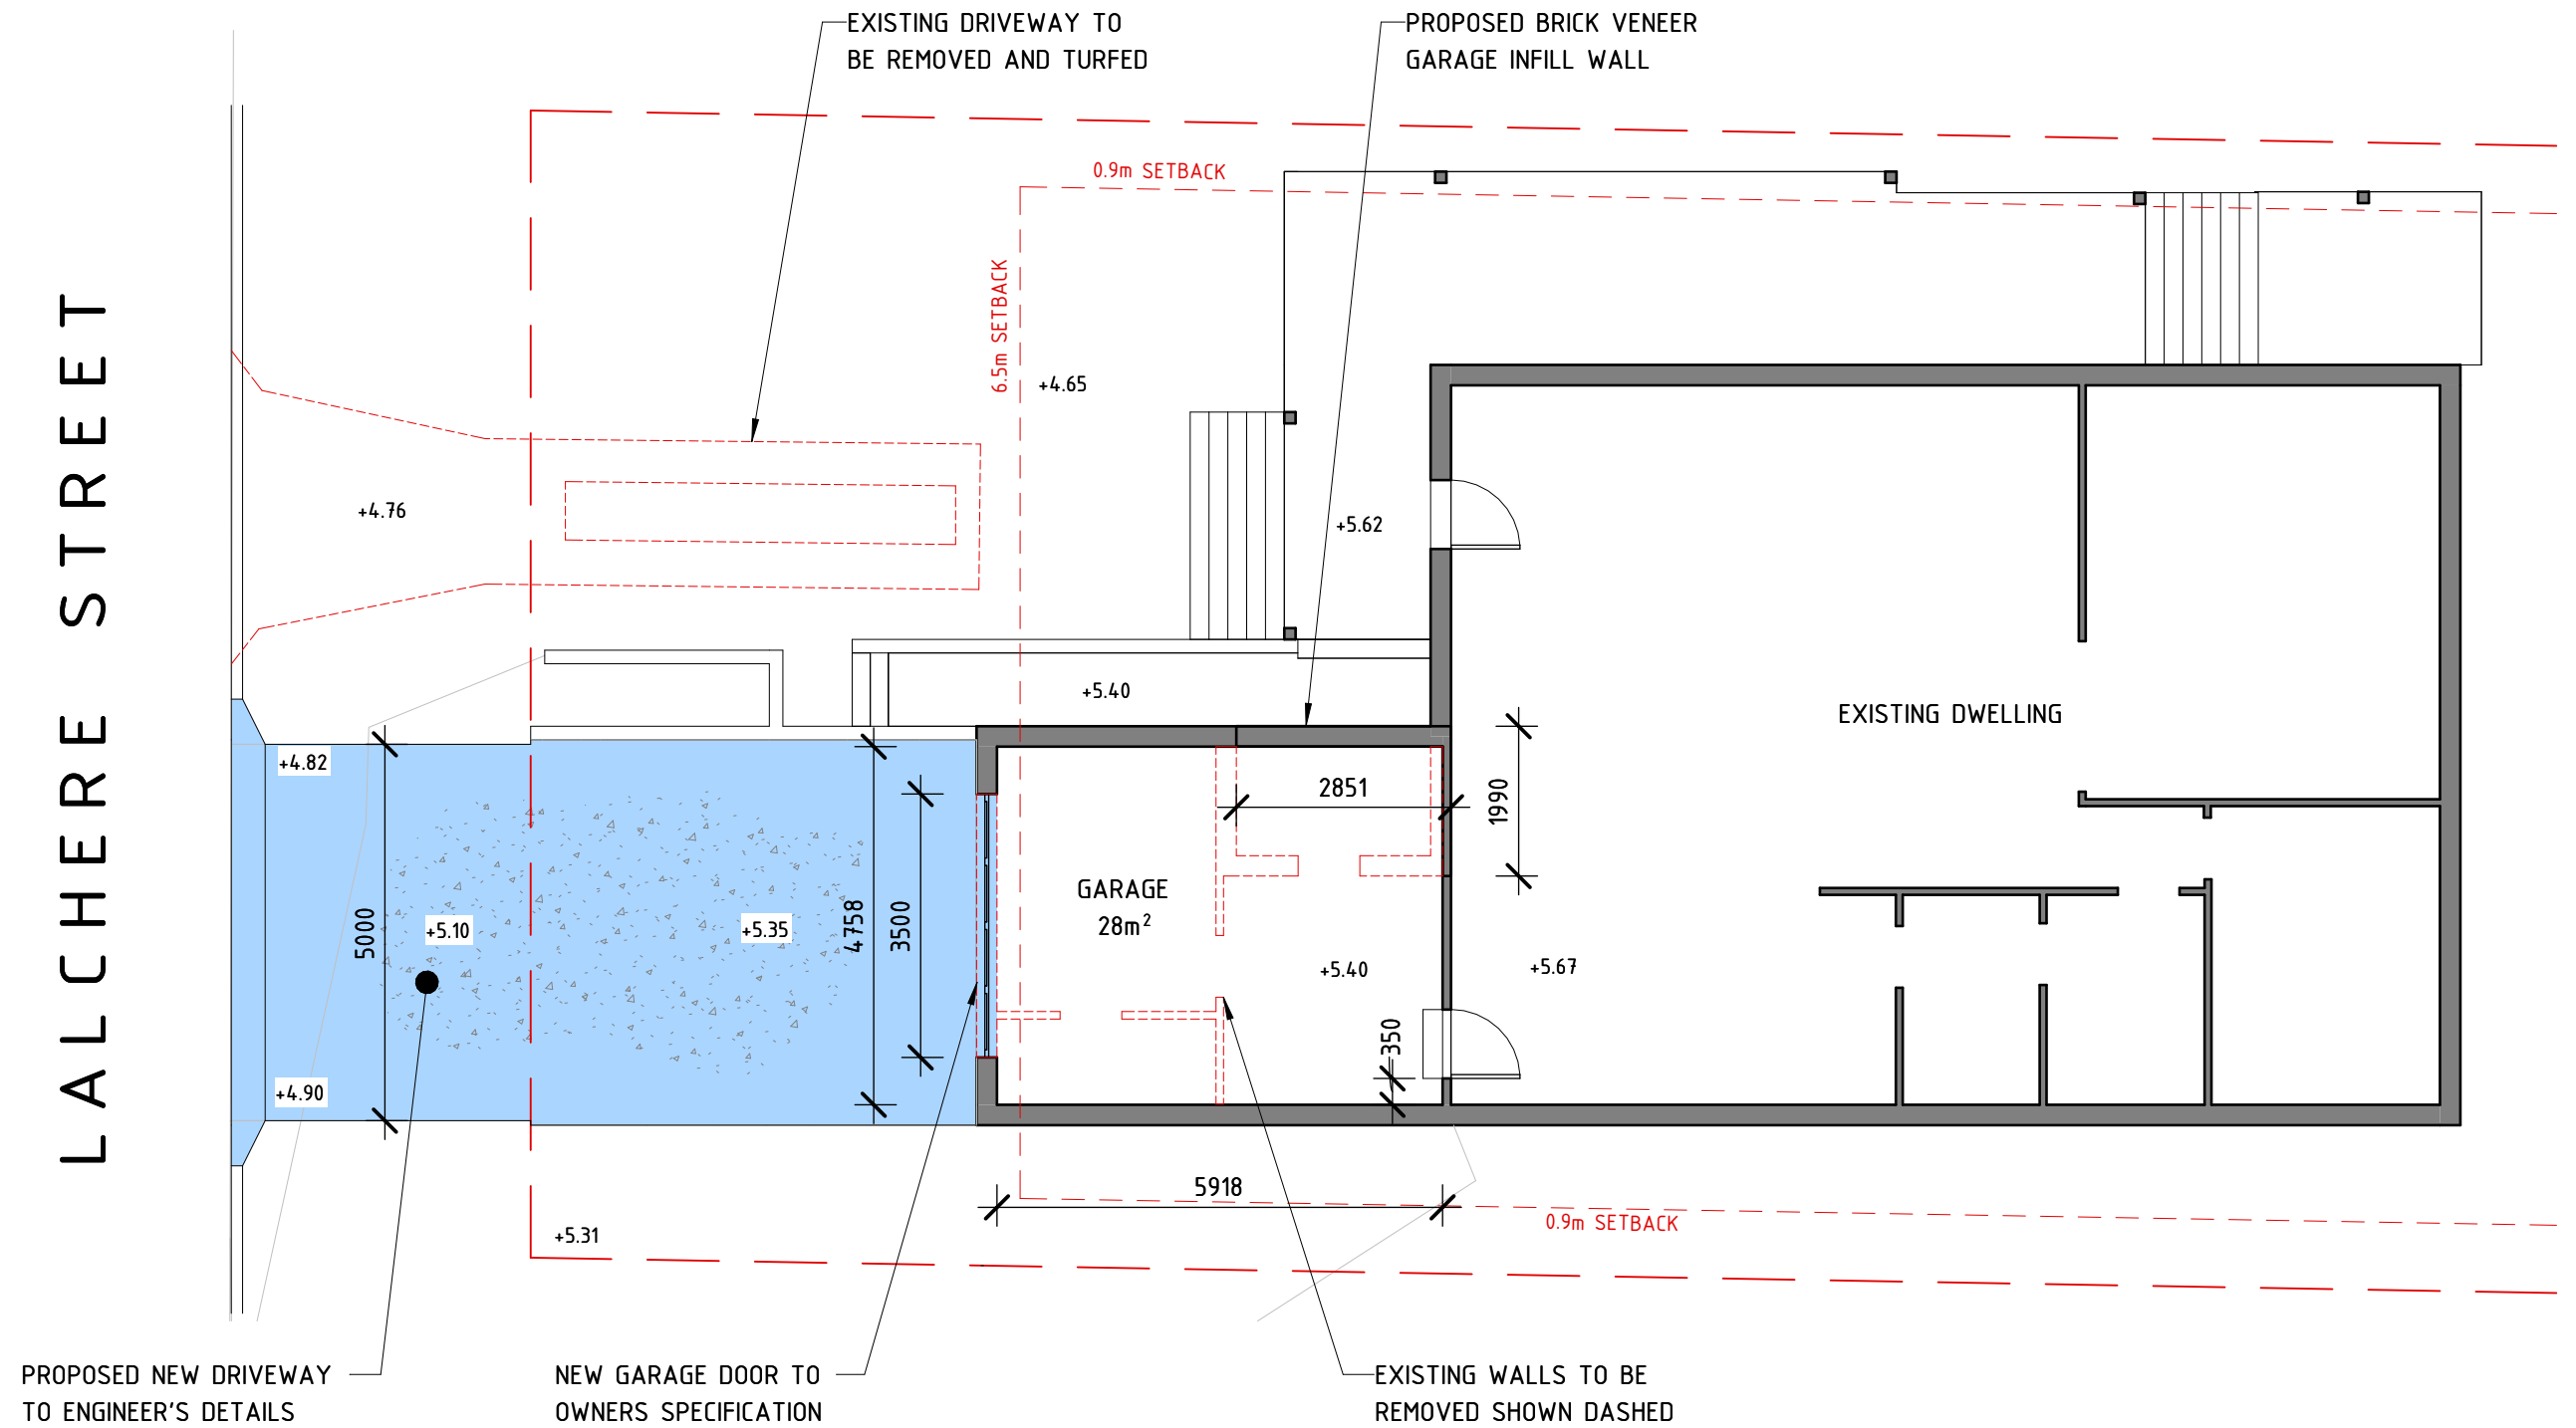

GROUND FLOOR PLAN

SCALE 1:100



THIS PLAN IS TO BE READ IN
CONJUNCTION WITH
THE CONDITIONS OF DEVELOPMENT
CONSENT

DADA2025/0562

TITLE

DEVELOPMENT APPLICATION
5 LALCHERE STREET, CURL CURL

DRAWN

JORDAN PEPPER

DATE

1 JULY 2025

CHECKED

JORDAN PEPPER

SCALE @ A3

1:200


1:100

TAYLOR

CONSULTING

CIVIL & STRUCTURAL ENGINEERS

DRAWING NO
SHEET - 3

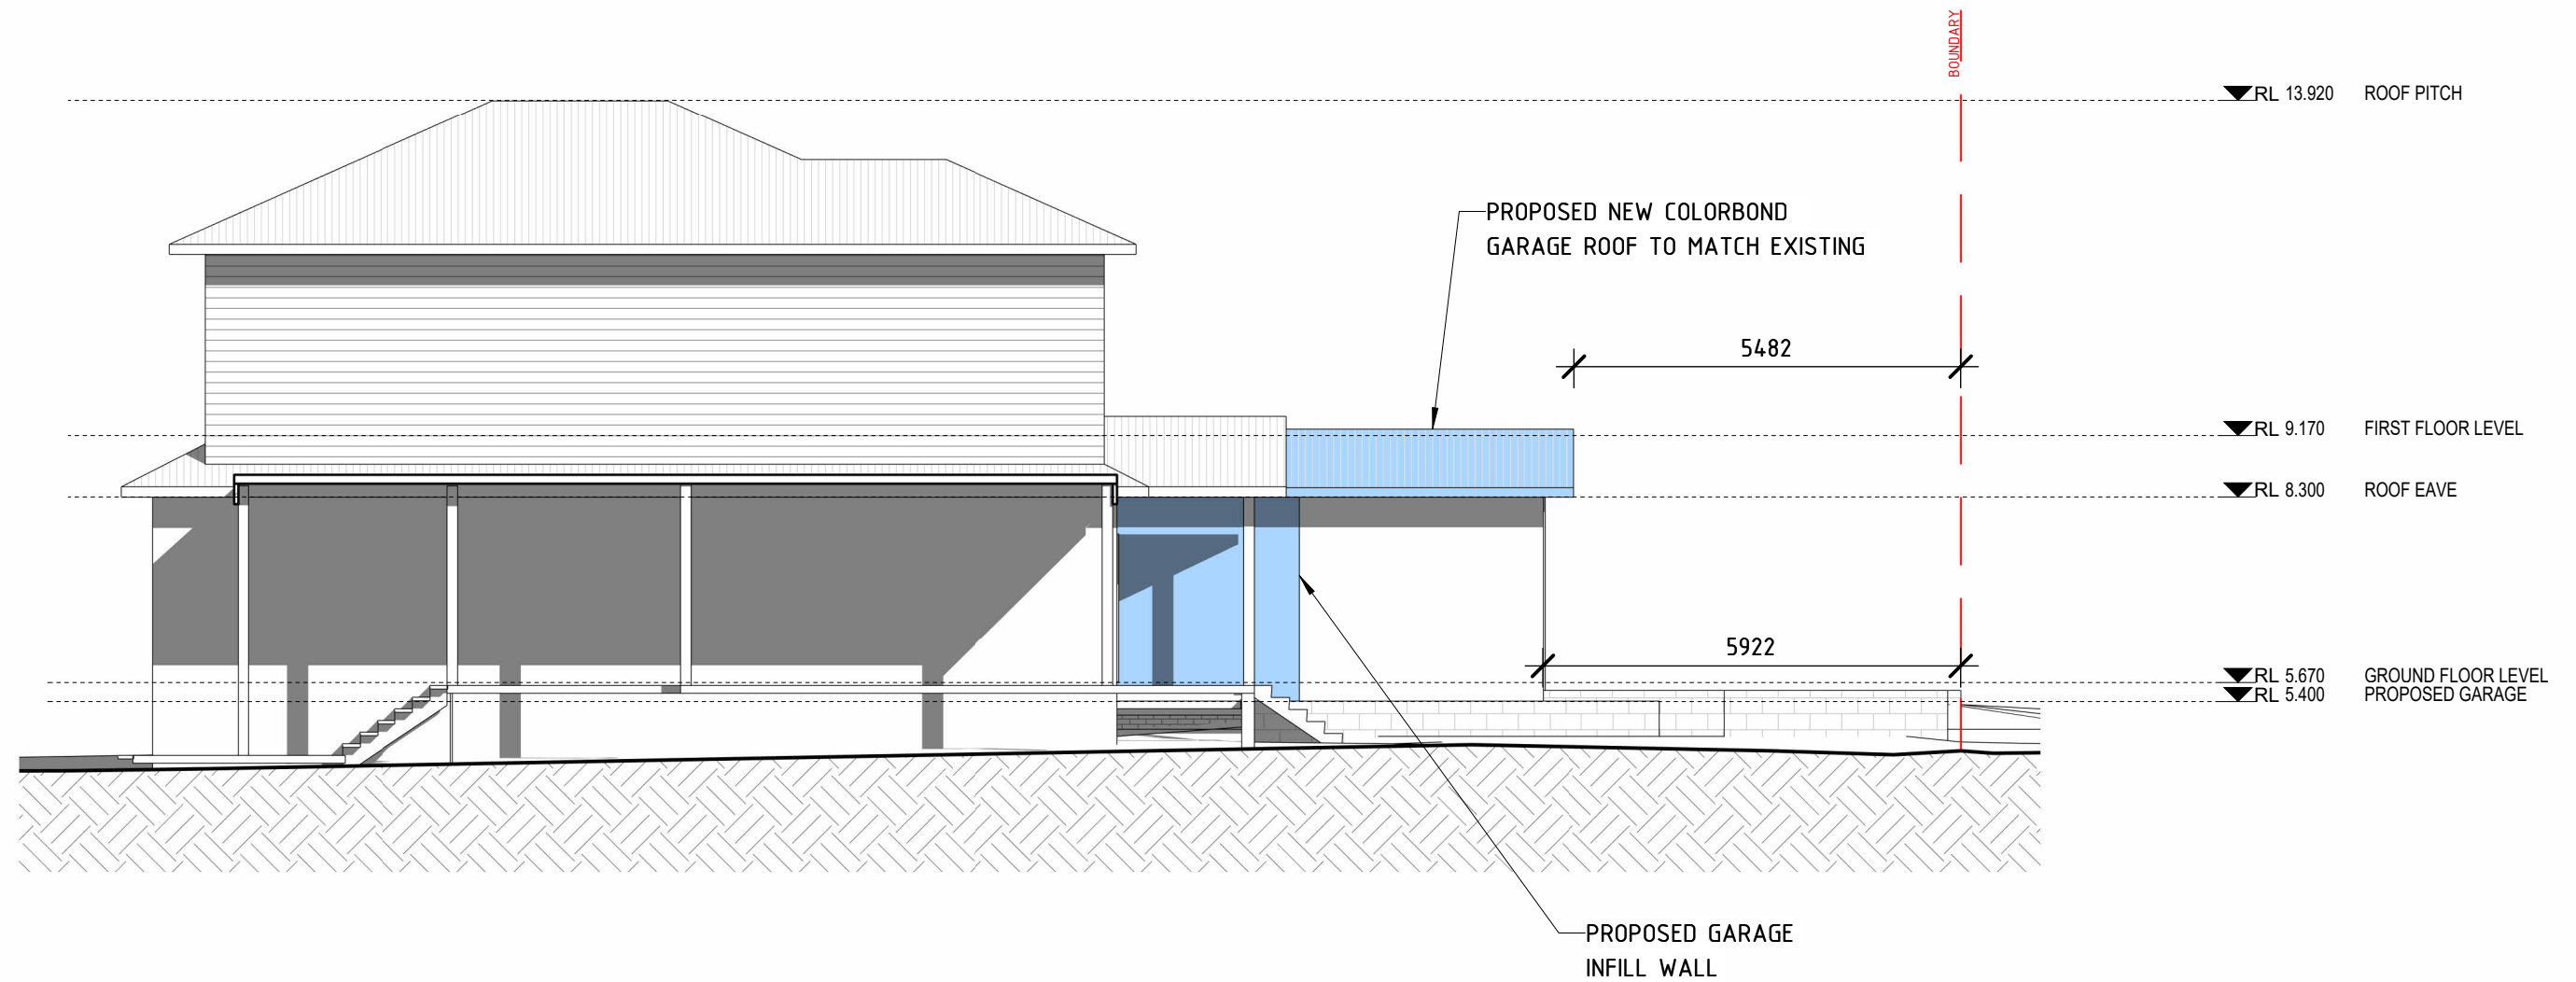

WEST ELEVATION
SCALE 1:100

 northern
beaches
council

**THIS PLAN IS TO BE READ IN
CONJUNCTION WITH
THE CONDITIONS OF DEVELOPMENT
CONSENT**


DADA2025/0562

TITLE DEVELOPMENT APPLICATION 5 LALCHERE STREET, CURL CURL				TAYLOR CONSULTING CIVIL & STRUCTURAL ENGINEERS	DRAWING NO SHEET - 4
DRAWN	DATE	CHECKED	SCALE @ A3		
JORDAN PEPPER	1 JULY 2025	JORDAN PEPPER	1:200 1:100		



THIS PLAN IS TO BE READ IN
CONJUNCTION WITH
THE CONDITIONS OF DEVELOPMENT
CONSENT

DADA2025/0562

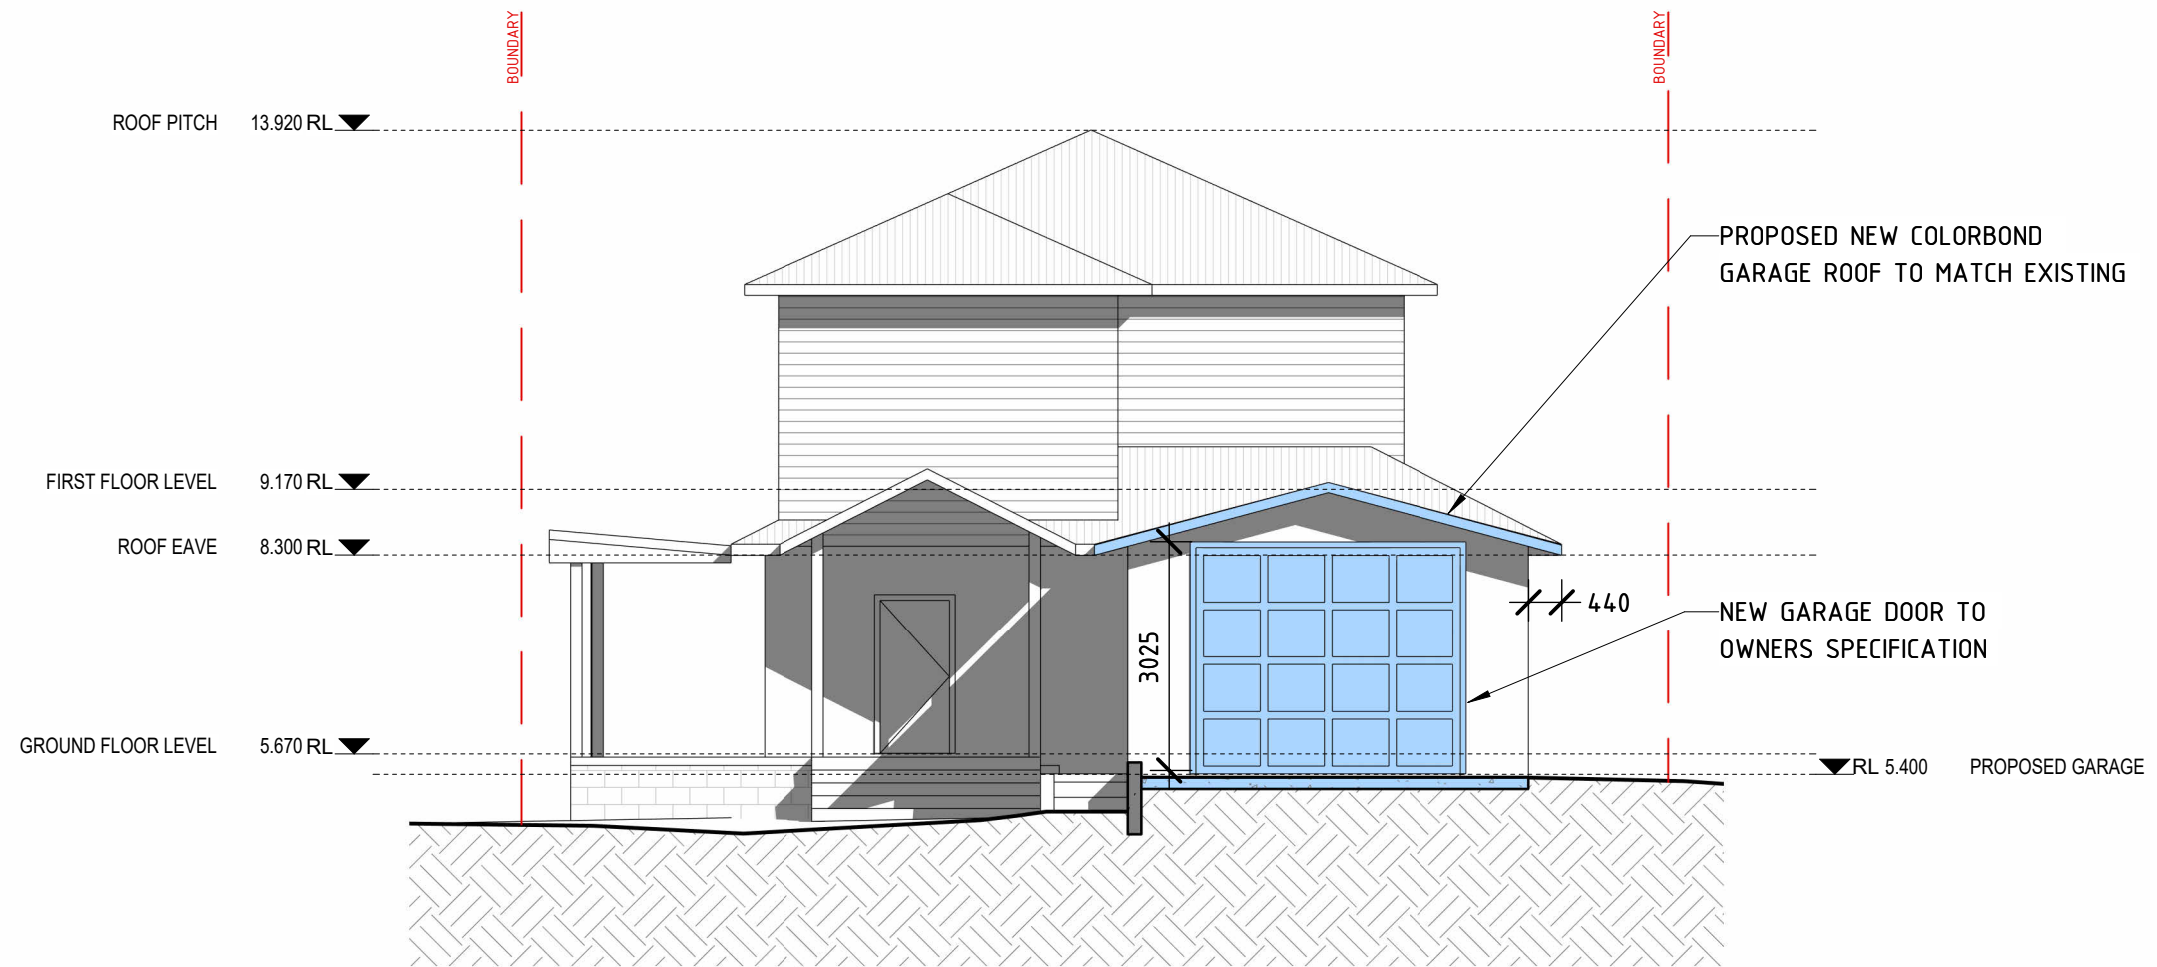

SOUTH ELEVATION

SCALE 1:100

TITLE

DEVELOPMENT APPLICATION 5 LALCHERE STREET, CURL CURL

DRAWN

JORDAN PEPPER

DATE

1 JULY 2025

CHECKED

JORDAN PEPPER

SCALE @ A3

1:200

1:100


TAYLOR
CONSULTING
CIVIL & STRUCTURAL ENGINEERS

DRAWING NO
SHEET - 5



THIS PLAN IS TO BE READ IN
CONJUNCTION WITH
THE CONDITIONS OF DEVELOPMENT
CONSENT

DADA2025/0562

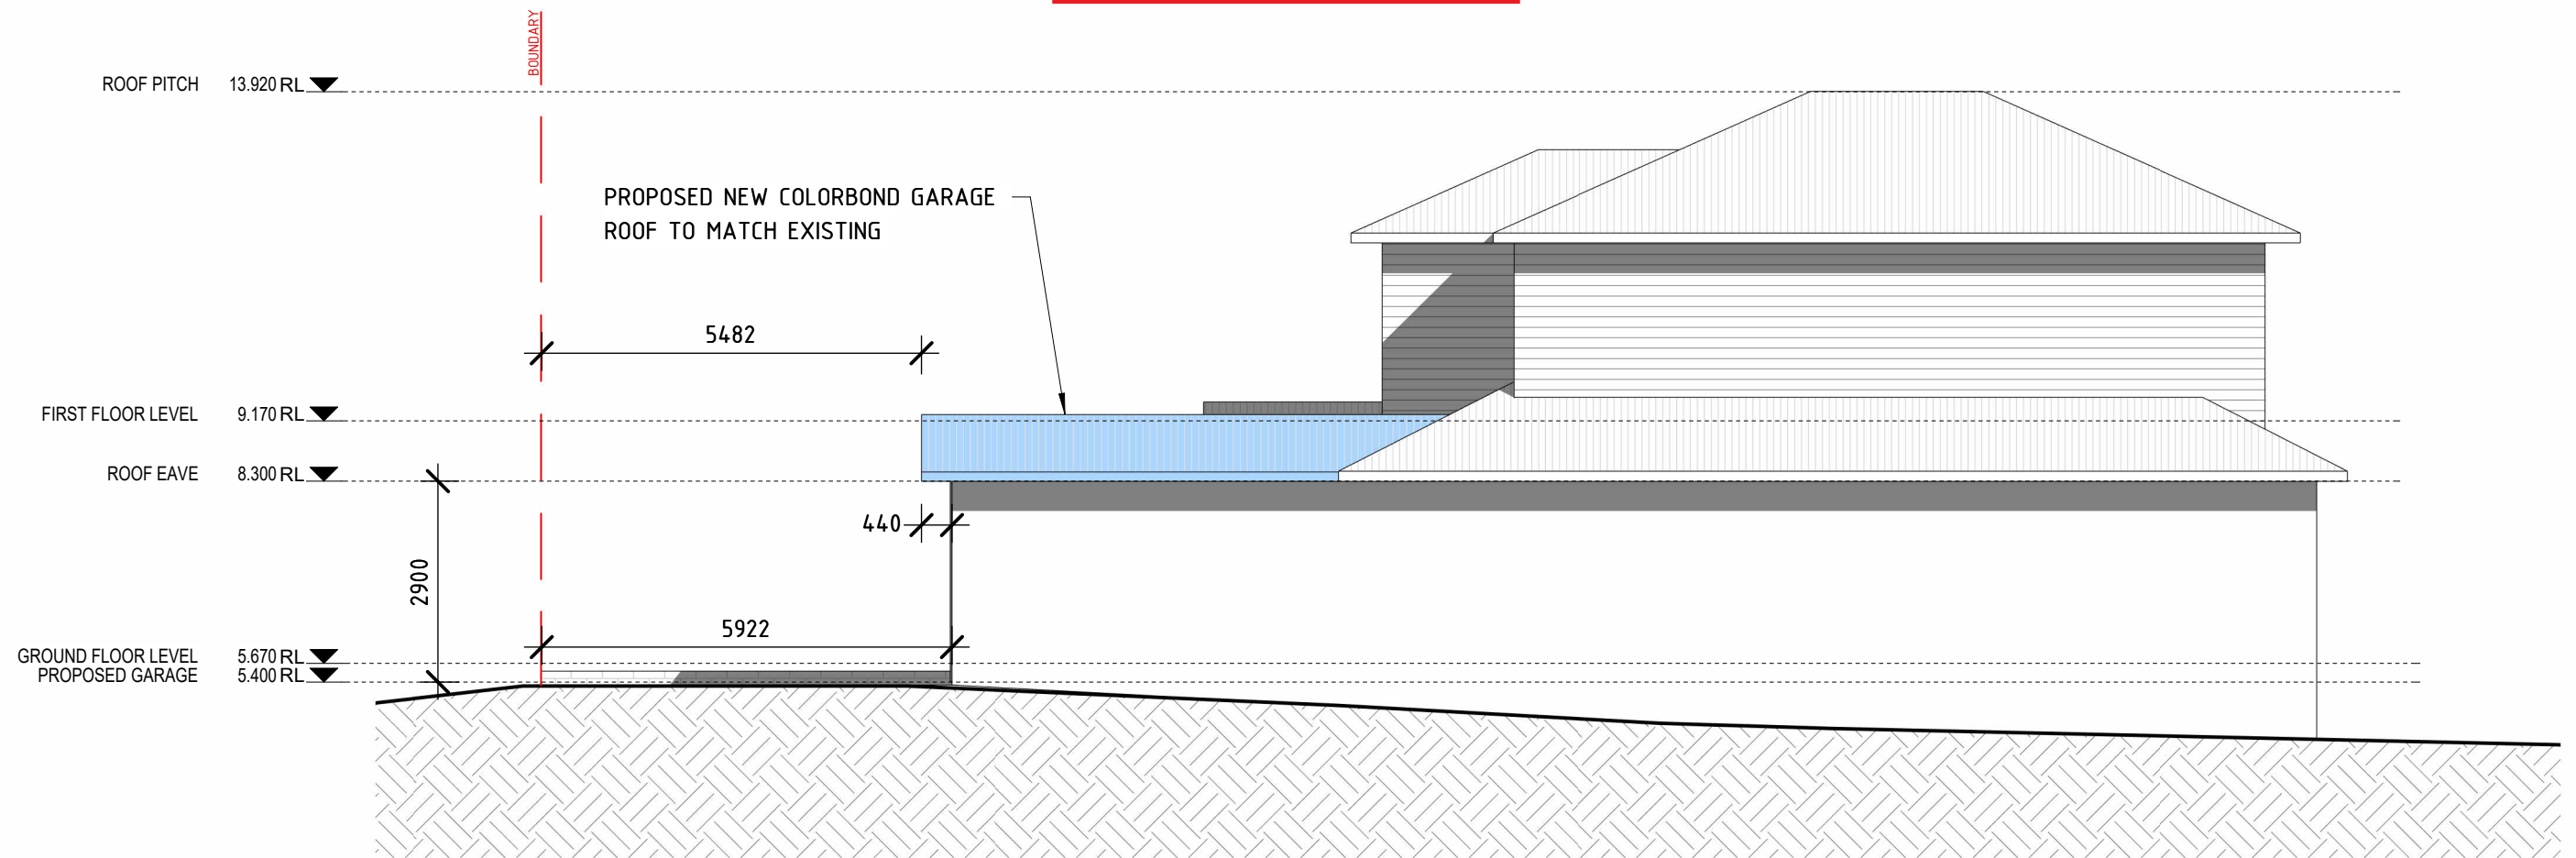

EAST ELEVATION

SCALE 1:100

TITLE

DEVELOPMENT APPLICATION
5 LALCHERE STREET, CURL CURL

DRAWN

JORDAN PEPPER

DATE

1 JULY 2025

CHECKED

JORDAN PEPPER

SCALE @ A3

1:200


1:100

TAYLOR


CONSULTING

CIVIL & STRUCTURAL ENGINEERS

DRAWING NO
SHEET - 6

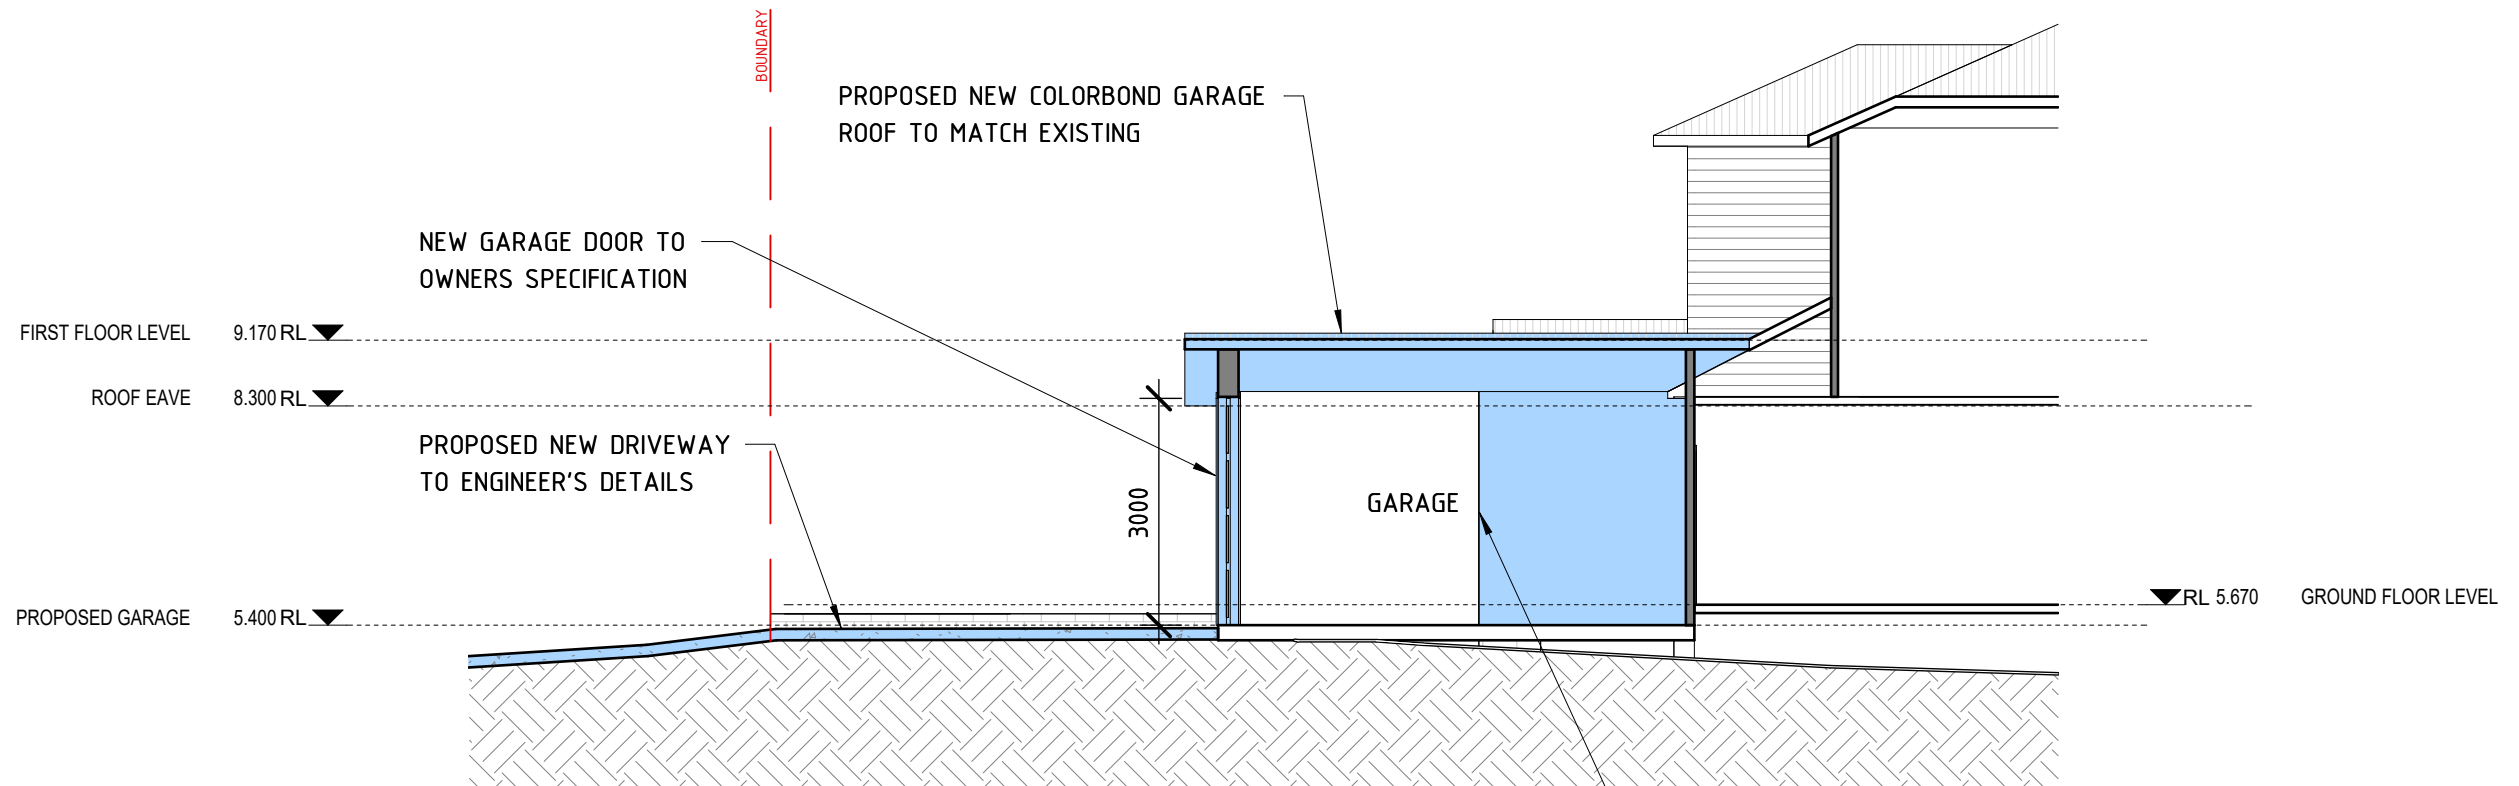

LONGITUDINAL SECTION
SCALE 1:100

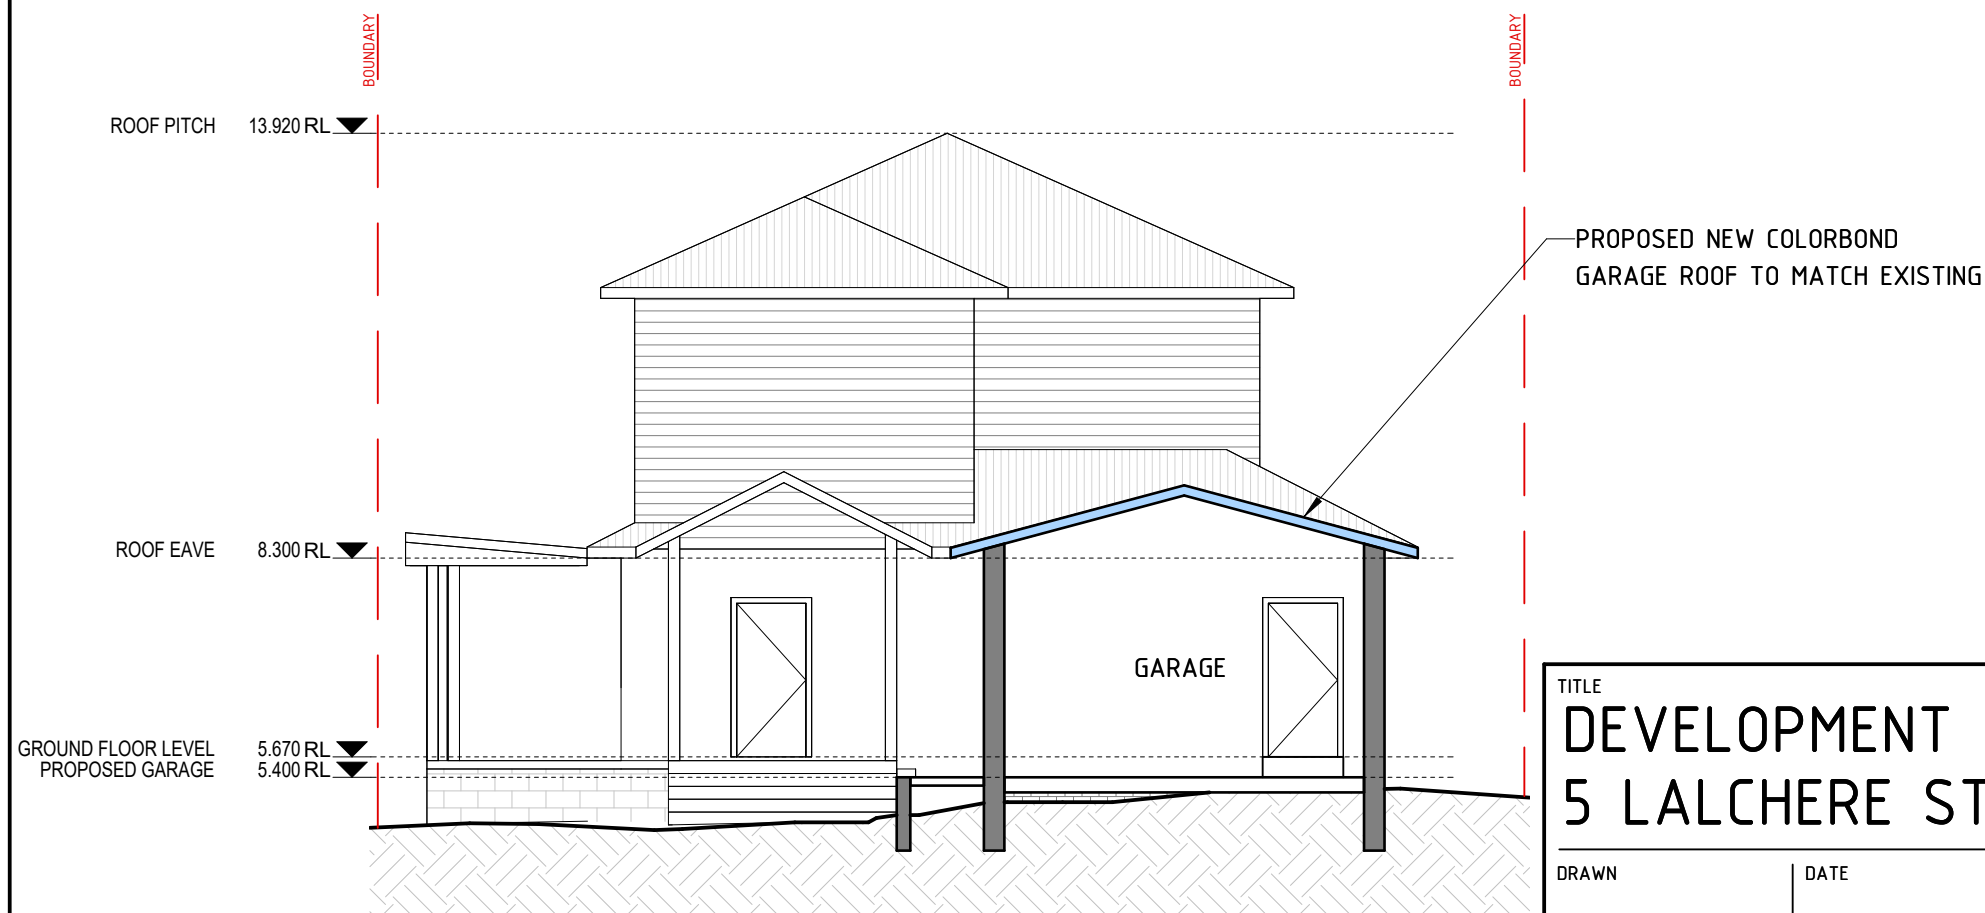

CROSS SECTION
SCALE 1:100



**THIS PLAN IS TO BE READ IN
CONJUNCTION WITH
THE CONDITIONS OF DEVELOPMENT
CONSENT**

DADA2025/0562

TITLE

**DEVELOPMENT APPLICATION
5 LALCHERE STREET, CURL CURL**

DRAWN

JORDAN PEPPER

DATE

1 JULY 2025

CHECKED

JORDAN PEPPER

SCALE @ A3

1:200

1:100

TAYLOR
CONSULTING
CIVIL & STRUCTURAL ENGINEERS

DRAWING NO
SHEET - 7