

PROPOSED ALTERATIONS & ADDITIONS

AT

19 TARRA CRESCENT

DEE WHY


FOR


Mrs. N. WELSH

DEVELOPEMENT
APPLICATION ISSUE

OCTOBER 2022

H&C DESIGN PTY. LTD.

 

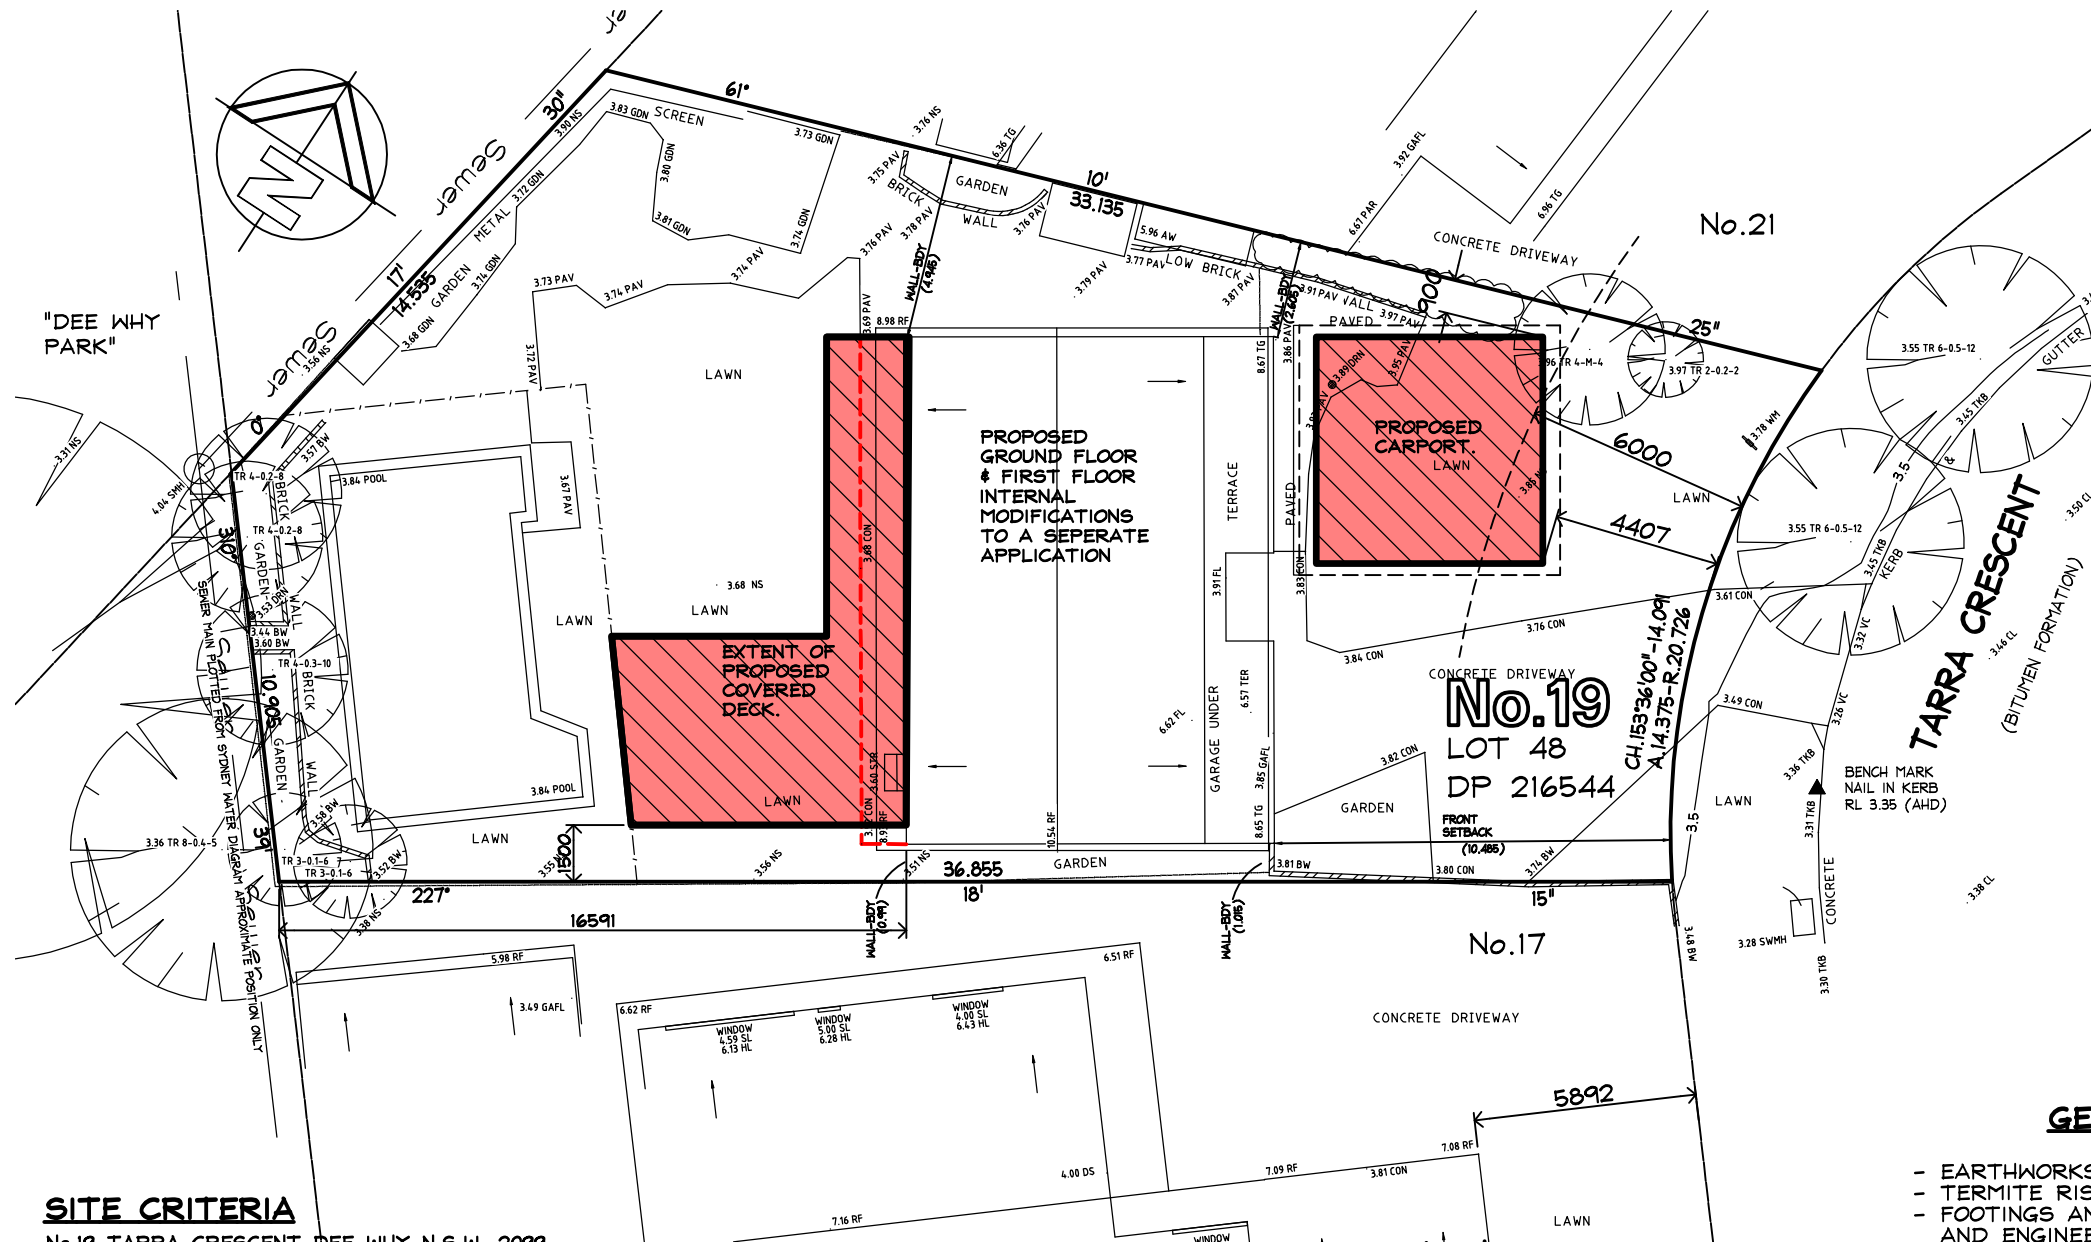

SITE CRITERIA

No.19 TARRA CRESCENT DEE WHY N.S.W. 2099
LOT 48 D.P. 216544

SITE AREA	=	677.5	sq. m. (BY CALC.)
EXISTING SOFT OPEN SPACE INCLUDING POOL WATER SURFACE	=	364.2	sq. m.
EXISTING HARD OPEN SPACE	=	182.6	sq. m.
EXISTING HARDSTAND	=	130.7	sq. m.
TOTAL EXISTING HARDSTAND	=	313.3	sq. m.
PROPOSED HARDSTAND	=	38.8	sq. m.

EXISTING GROUND FLOOR AREA	=	127.7	sq. m.
EXISTING FIRST FLOOR AREA	=	105.7	sq. m.
EXISTING FIRST FLOOR TERRACE AREA	=	24.9	sq. m.
PROPOSED FIRST FLOOR AREA	=	NIL	sq. m.
PROPOSED GROUND FLOOR REAR DECK AREA	=	54.8	sq. m.
TOTAL FLOOR AREA	=	233.4	sq. m.

EXISTING DWELLING ROOF AREA	=	143.4	sq. m.
PROPOSED ROOF AREA OVER REAR GROUND FLOOR DECK	=	36.9	sq. m.
TOTAL ROOF AREA	=	180.3	sq. m.

POST SOFT OPEN SPACE	=	325.4	sq. m.
POST HARDSTAND	=	352.1	sq. m.

POST FRONT SOFT OPEN SPACE	=	115.8	sq. m.
POST REAR SOFT OPEN SPACE	=	209.6	sq. m.

SITE PLAN

Scale 1:200

NOTES:-

1. ROOF FINISHES TO BE IN ACCORDANCE WITH COUNCIL'S REFLECTIVITY INDEX
2. ALL POWER OUTLETS & SWITCHES TO OWNERS REQUIREMENTS.
3. ALL PEST TREATMENT TO CODE AS3660.1-2000
4. ALL TIMBER FRAMING TO CODE AS1684
5. ALL WORK CARRIED OUT TO BE IN ACCORDANCE WITH THE BCA.

GENERAL NOTES AND BCA / NCC COMPLIANCE

- EARTHWORKS METHOD OF EXCAVATION AND FILL TO COMPLY WITH PART 3.1.1. B.C.A.
- TERMITE RISK MANAGEMENT TO COMPLY WITH PART 3.1.3 OF THE B.C.A. AND AS3660-1
- FOOTINGS AND SLABS TO COMPLY WITH PART 3.2 OF THE B.C.A. , AS2870 AND ENGINEERS DETAILS
- MASONRY CONSTRUCTION TO COMPLY WITH PART 3.3 OF THE B.C.A. AND AS3700
- TIMBER FRAMING TO COMPLY WITH PART 3.4 OF THE B.C.A. AND AS1684
- GLAZING TO COMPLY WITH PART 3.6 OF THE B.C.A. AND AS1288
- SMOKE ALARMS TO COMPLY WITH PART 3.7.2 OF THE B.C.A. AND AS3786
- STAIR CONSTRUCTION TO COMPLY WITH PART 3.9.1 OF THE B.C.A.
- BALUSTRADES AND OTHER BARRIERS TO COMPLY WITH PART 3.9.2 OF THE B.C.A.
- NATURAL LIGHT TO COMPLY WITH PART 3.8.4 OF THE B.C.A.
- VENTILATION TO COMPLY WITH PART 3.8.5 OF THE B.C.A.
- ALL DAMP AND WEATHERPROOFING TO COMPLY WITH PART 3.8 OF THE B.C.A.
- ROOFING TO COMPLY WITH PART 3.5.1 OF THE B.C.A. AND AS/NZ1562
- FLOOR SURFACES OF WATER CLOSETS, SHOWER COMPARTMENTS AND THE A LIKE TO BE OF MATERIALS IMPERVIOUS TO MOISTURE AND WALLS FINISHED WITH AN APPROVED IMPERVIOUS FINISH TO COMPLY WITH THE REQUIREMENTS OF PART 3.8 OF THE B.C.A. AND AS3740
- CLOTHS WASHING, DRYING AND COOKING FACILITIES TO BE PROVIDED TO COMPLY WITH PART 3.8.3 OF THE B.C.A.

DEVELOPEMENT APPLICATION ISSUE

IF IN
DOUBT
ASK


Prepared by
H&C DESIGN PTY. LTD.
50 FULLER STREET COLLAROY PLATEAU
EMAIL hcdesign@optusnet.com.au
PHONE 0412386411 A.C.N.002079192

Date OCT. 2022
Drawn HENK.
Scale 1:200
Job No.220301-1

NOTES:-

1. Builder to check and confirm all necessary dimensions on site prior to the commencement of construction. DO NOT SCALE THE DRAWING
2. All work to be in accordance with the B.C.A./ NCC & to the satisfaction of local council requirements & other authorities concerned.
3. This drawing is the copyright of H & C Design Pty. Limited and shall not be reproduced in part or whole without their written approval

Project **PROPOSED ALTERATIONS & ADDITIONS
19 TARRA CRESCENT DEE WHY**
FOR **Mrs. N. WELSH**

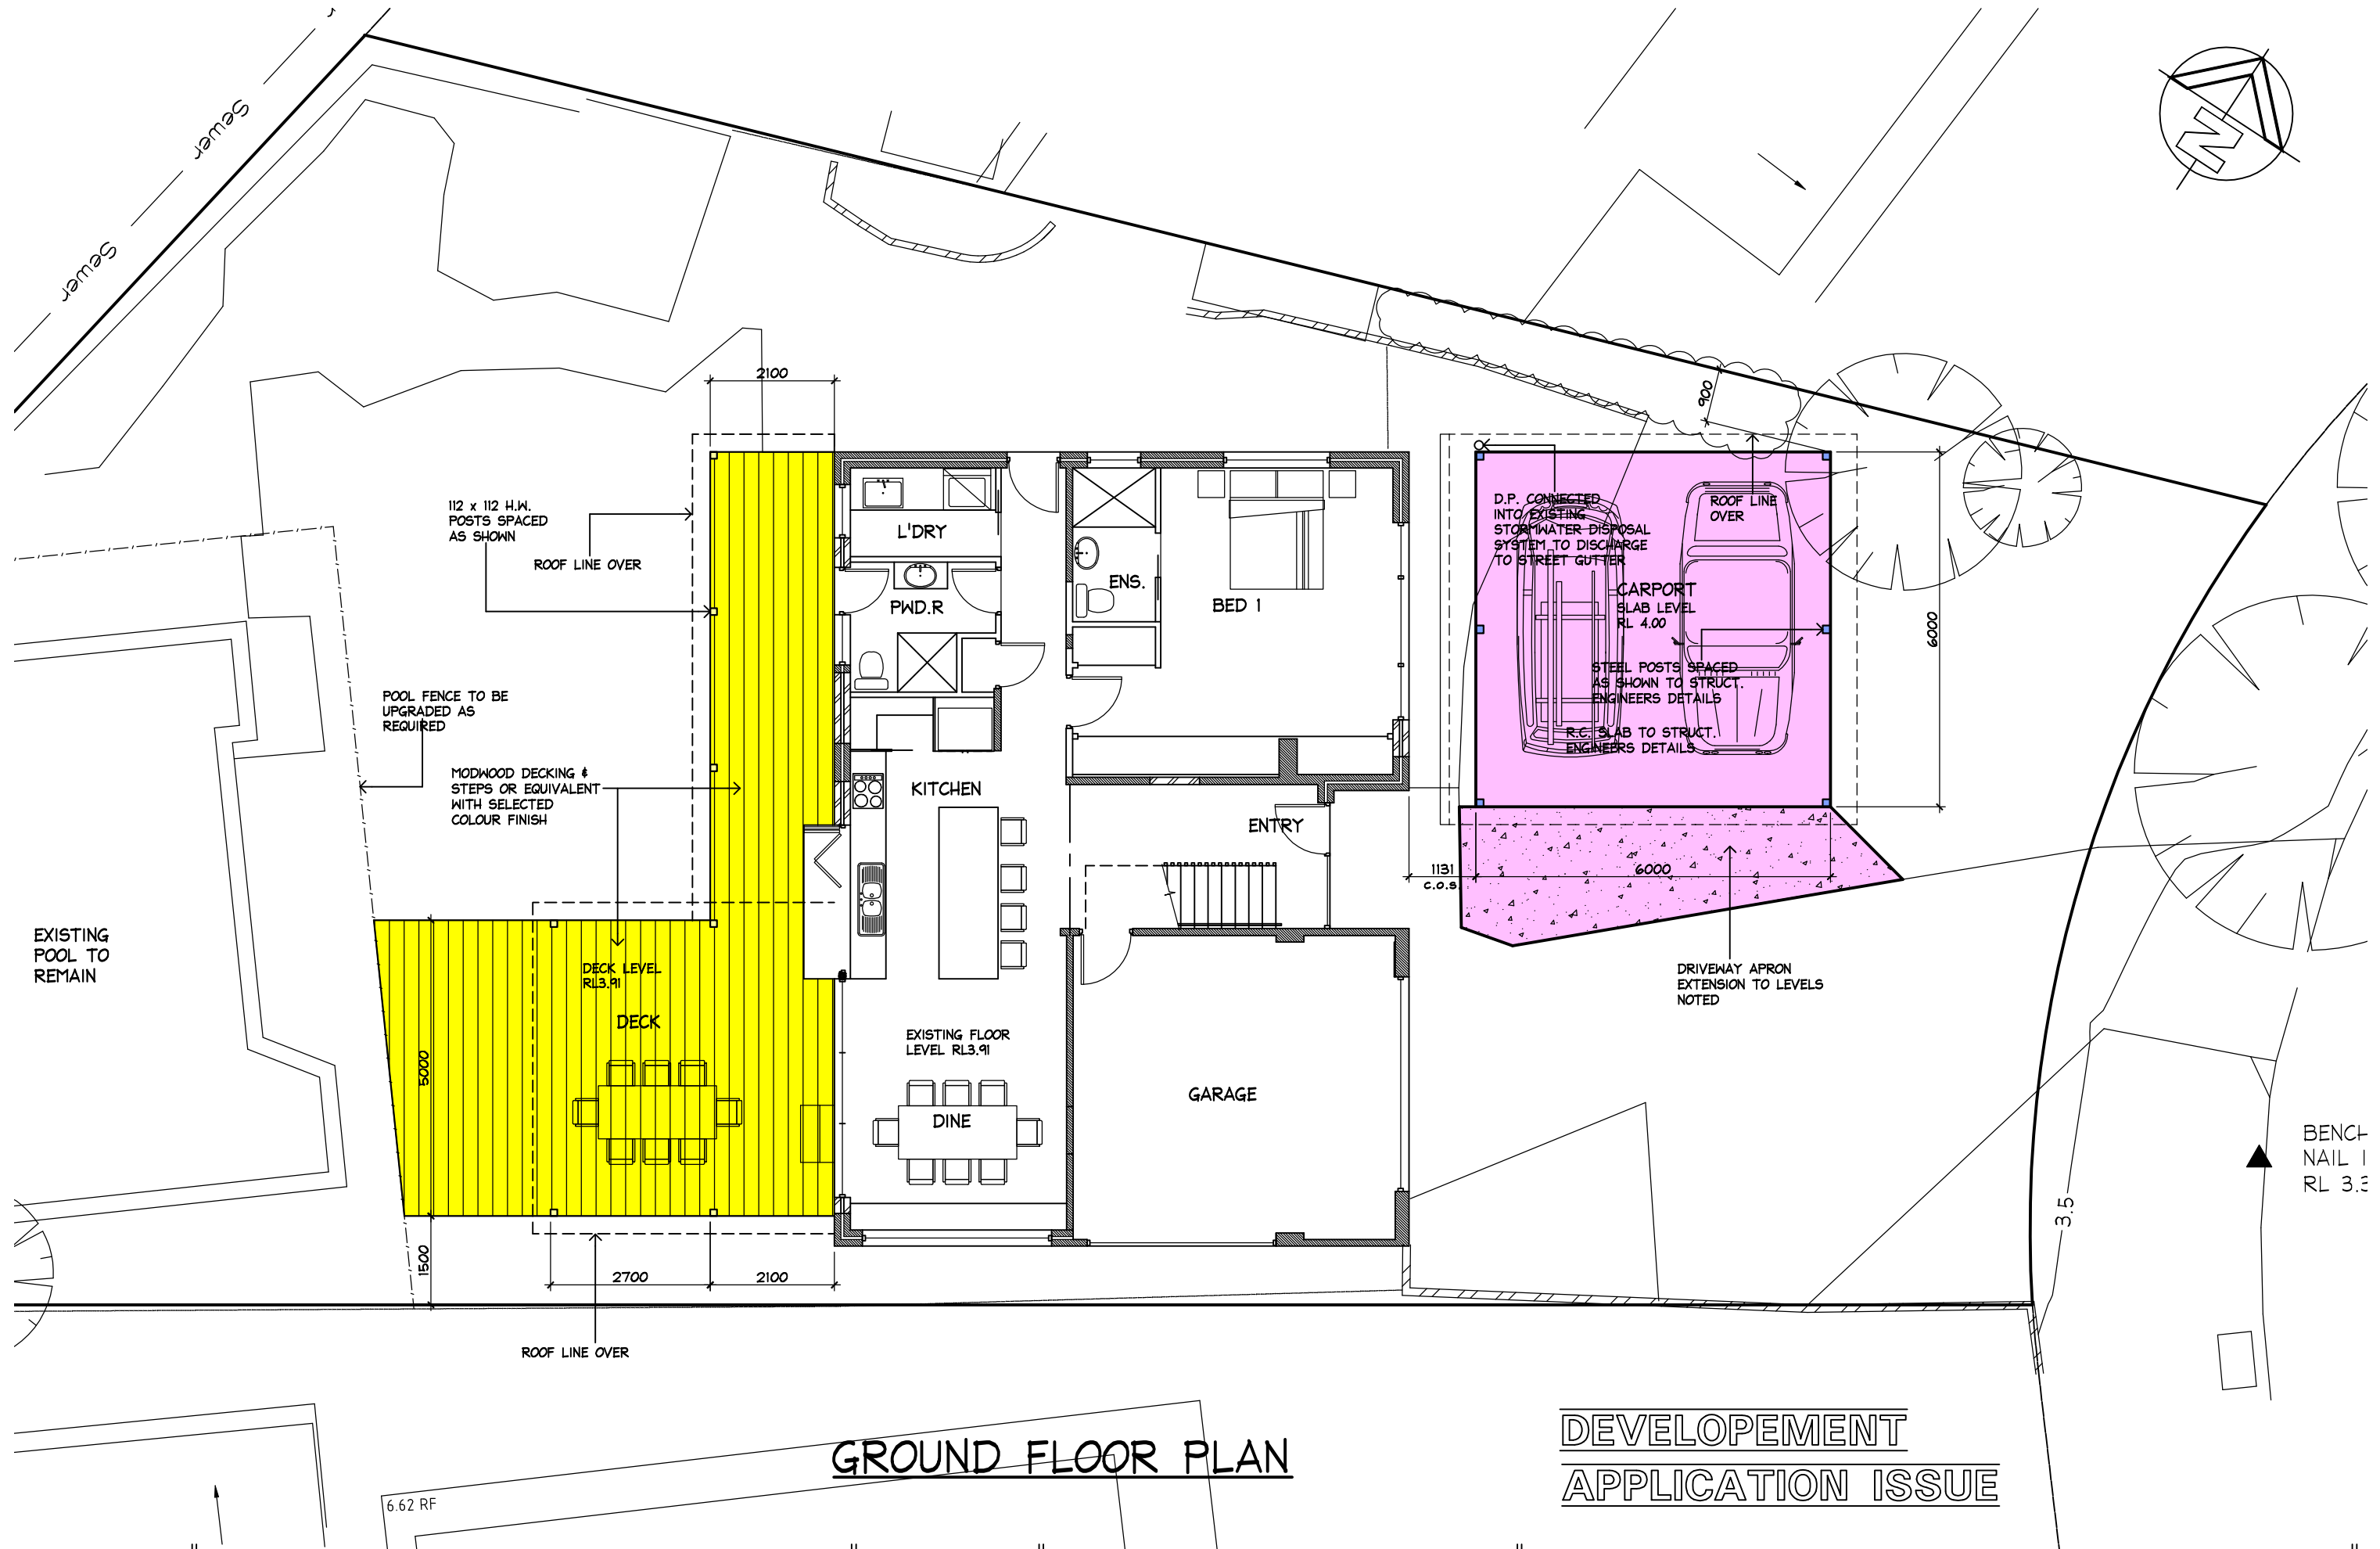



IF IN
DOUBT
ASK

Prepared by
H&C DESIGN PTY. LTD.
50 FULLER STREET COLLAROY PLATEAU
EMAIL hcdesign@optusnet.com.au
PHONE 0412386411 A.C.N.002079192

Date OCT. 2022
Drawn HENK.
Scale 1:100
Job No.220301-2

NOTES:-
1 Builder to check and confirm all necessary dimensions on site prior to the commencement of construction. DO NOT SCALE THE DRAWING
2 All work to be in accordance with the B.C.A./ NCC & to the satisfaction of local council requirements & other authorities concerned.
3 This drawing is the copyright of H & C Design Pty. Limited and shall not be reproduced in part or whole without their written approval

Project **PROPOSED ALTERATIONS & ADDITIONS**
19 TARRA CRESCENT DEE WHY
FOR **Mrs. N. WELSH**

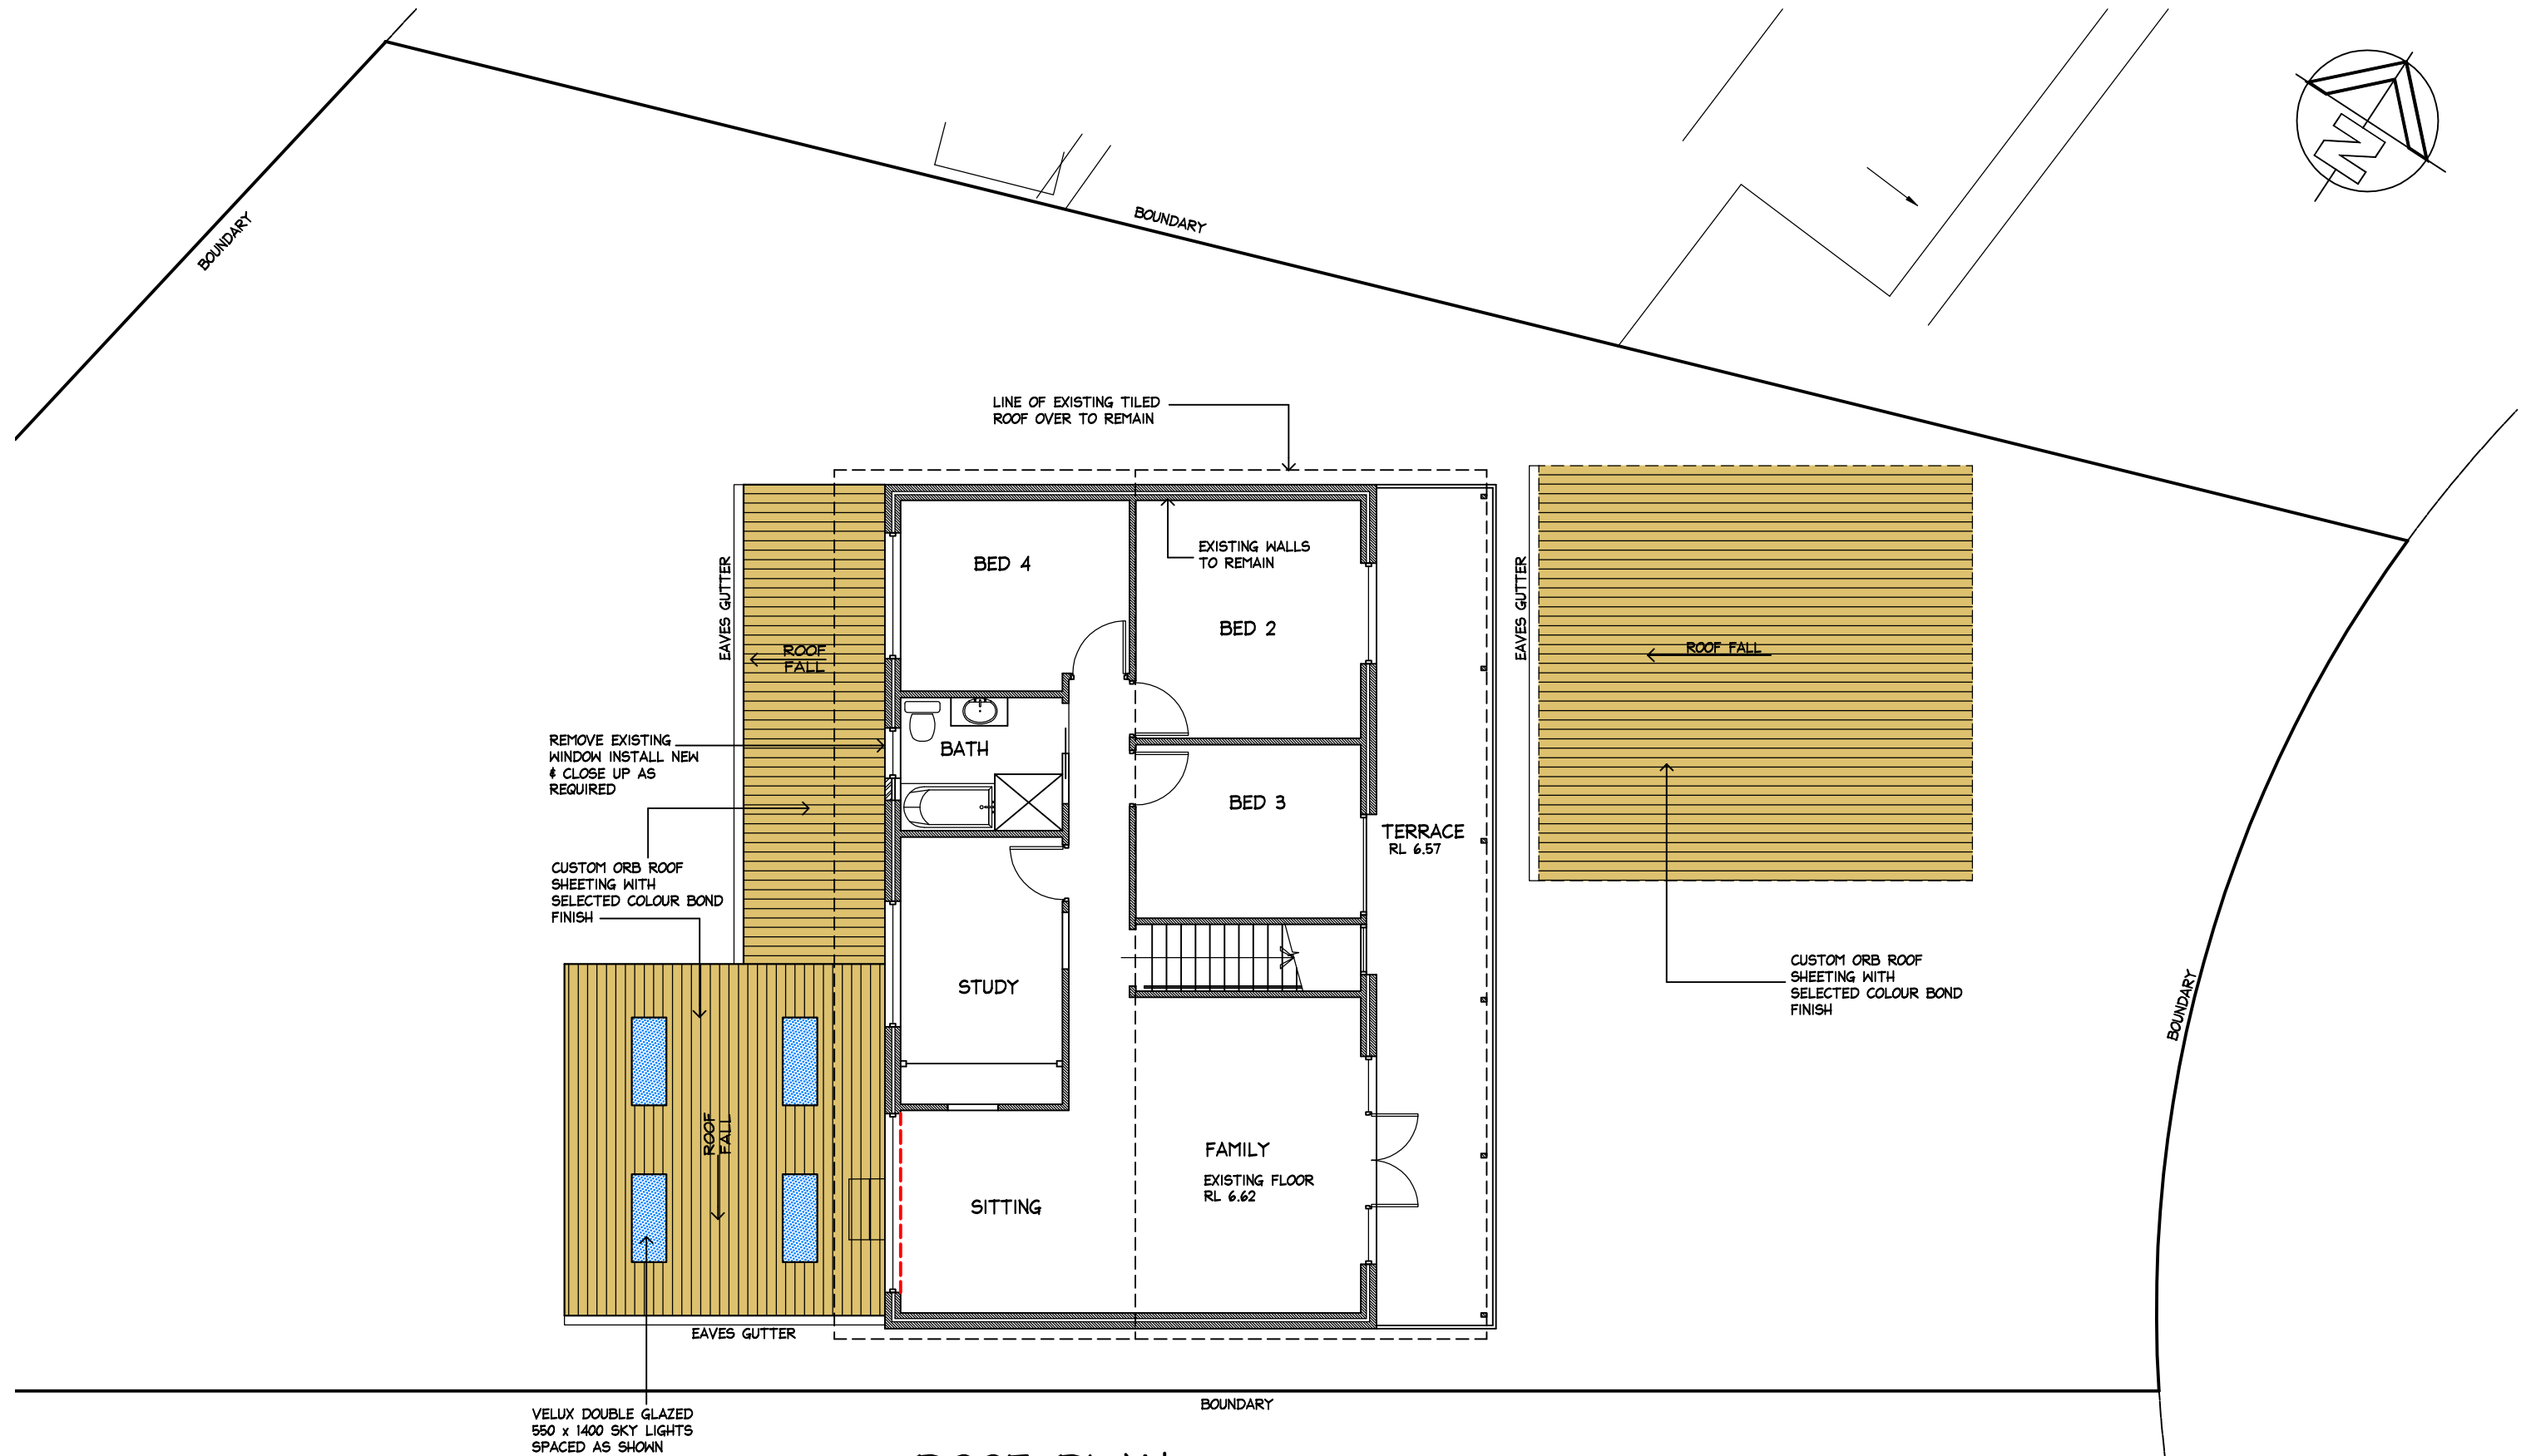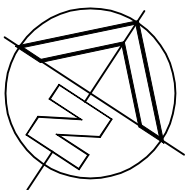

ROOF PLAN

DEVELOPEMENT APPLICATION ISSUE


IF IN
DOUBT
ASK

Prepared by
H&C DESIGN PTY. LTD.
50 FULLER STREET COLLAROY PLATEAU
EMAIL hcdesign@optusnet.com.au
PHONE 0412386411 A.C.N.002079192


Date OCT. 2022
Drawn HENK.
Scale 1:100
Job No.220301-3

NOTES:—
1 Builder to check and confirm all necessary dimensions on site prior to the commencement of construction. DO NOT SCALE THE DRAWING
2 All work to be in accordance with the B.C.A./ NCC & to the satisfaction of local council requirements & other authorities concerned.
3 This drawing is the copyright of H & C Design Pty. Limited and shall not be reproduced in part or whole without their written approval


Project **PROPOSED ALTERATIONS & ADDITIONS
19 TARRA CRESCENT DEE WHY**
FOR **Mrs. N. WELSH**

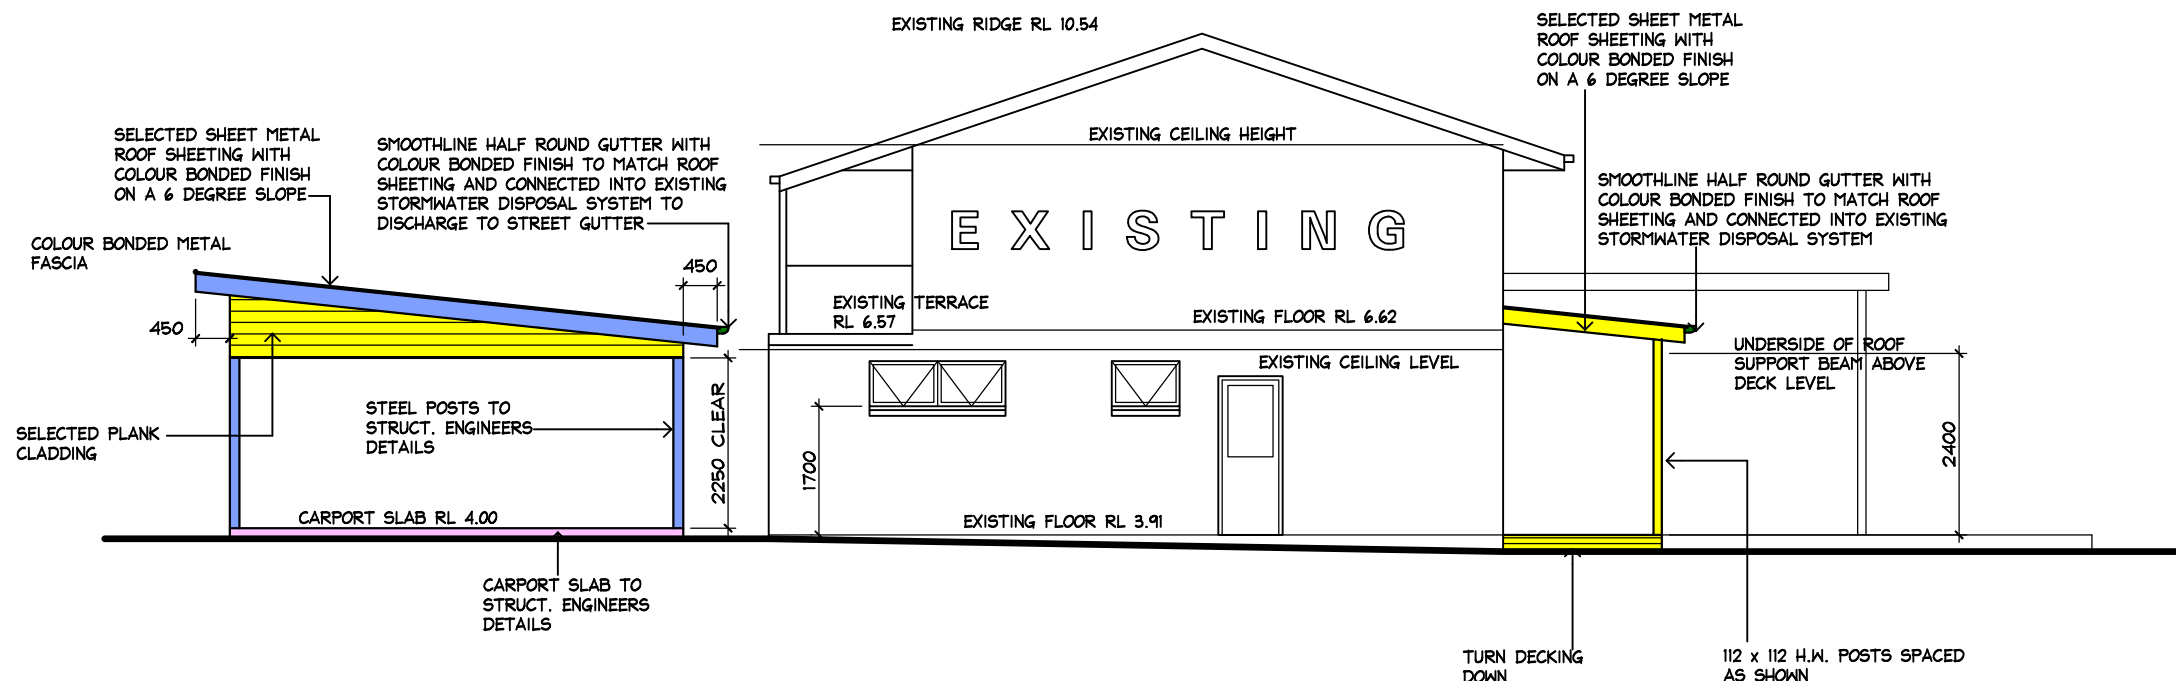

NORTH-WEST ELEVATION

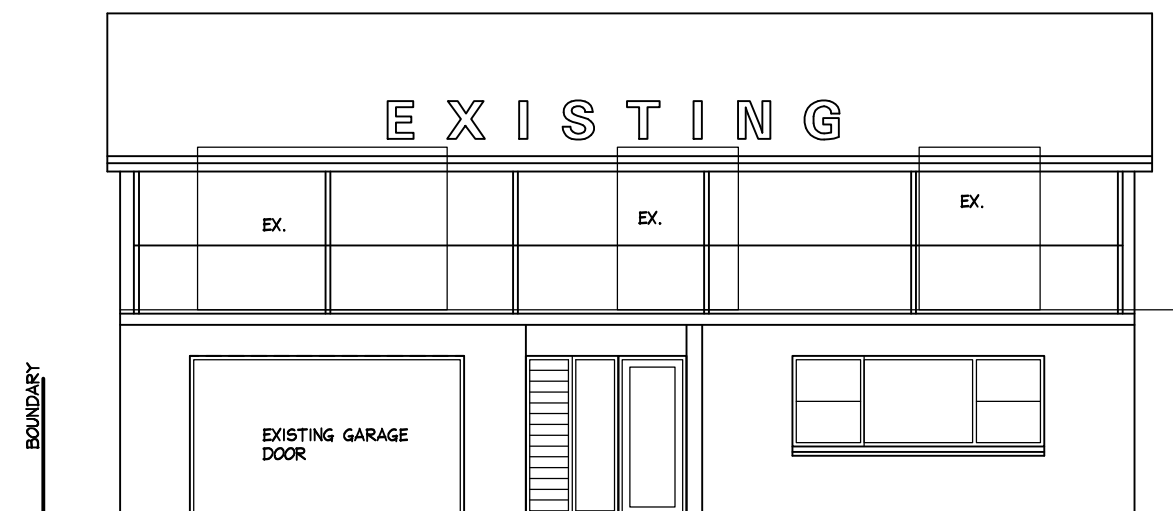

NORTH-EAST ELEVATION

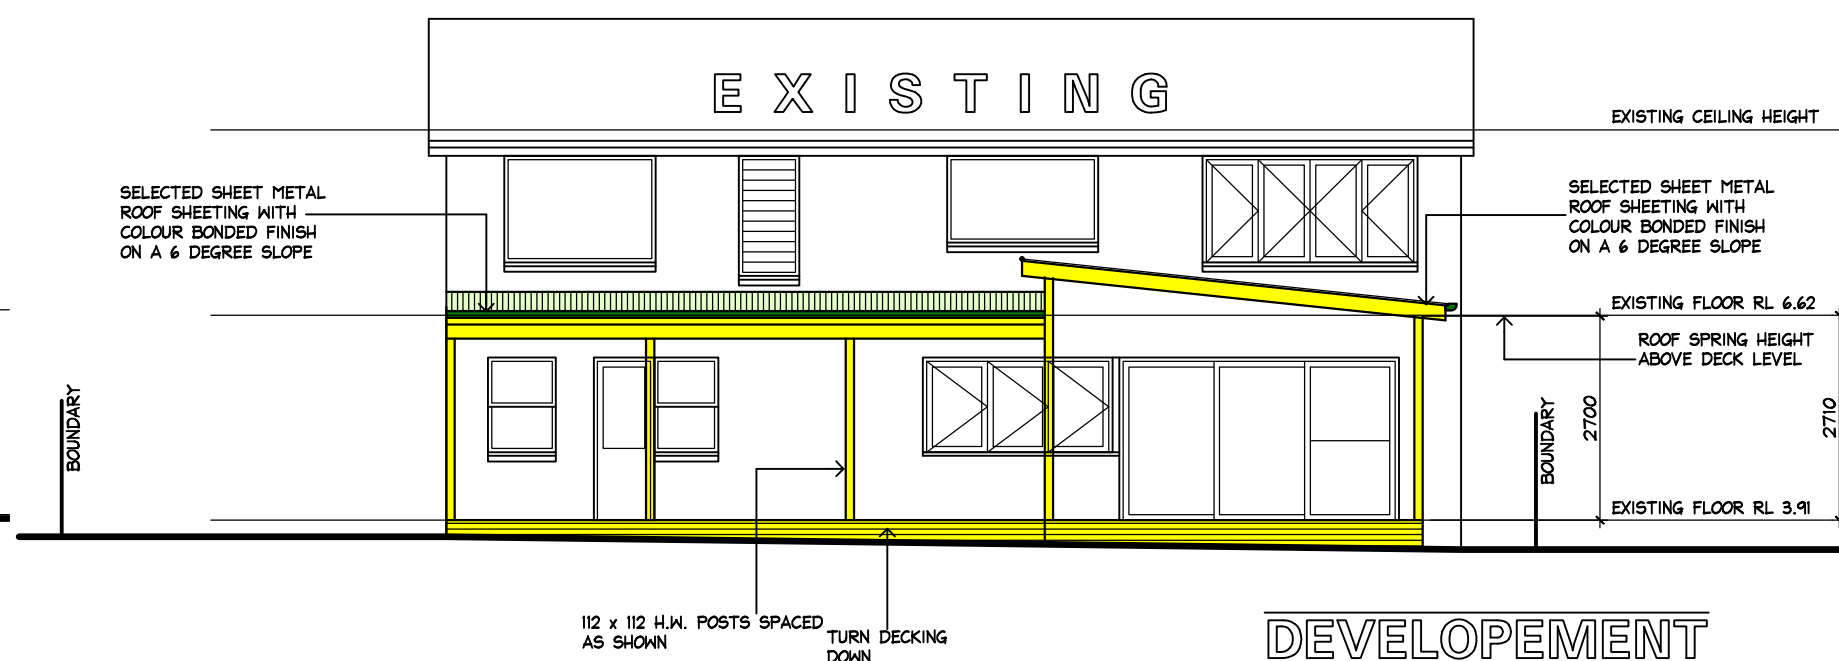

SOUTH-WEST ELEVATION

DEVELOPEMENT
APPLICATION ISSUE



IF IN
DOUBT
ASK

Prepared by
H&C DESIGN PTY. LTD.
50 FULLER STREET COLLAROY PLATEAU
EMAIL hcdesign@optusnet.com.au
PHONE 0412386411 A.C.N.002079192

Date OCT. 2022
Drawn HENK.
Scale 1:100
Job No.220301-4

NOTES:-
1 Builder to check and confirm all necessary dimensions on site prior to the commencement of construction. DO NOT SCALE THE DRAWING
2 All work to be in accordance with the B.C.A./ NCC & to the satisfaction of local council requirements & other authorities concerned.
3 This drawing is the copyright of H & C Design Pty. Limited and shall not be reproduced in part or whole without their written approval

Project **PROPOSED ALTERATIONS & ADDITIONS**
19 TARRA CRESCENT DEE WHY
FOR **Mrs. N. WELSH**

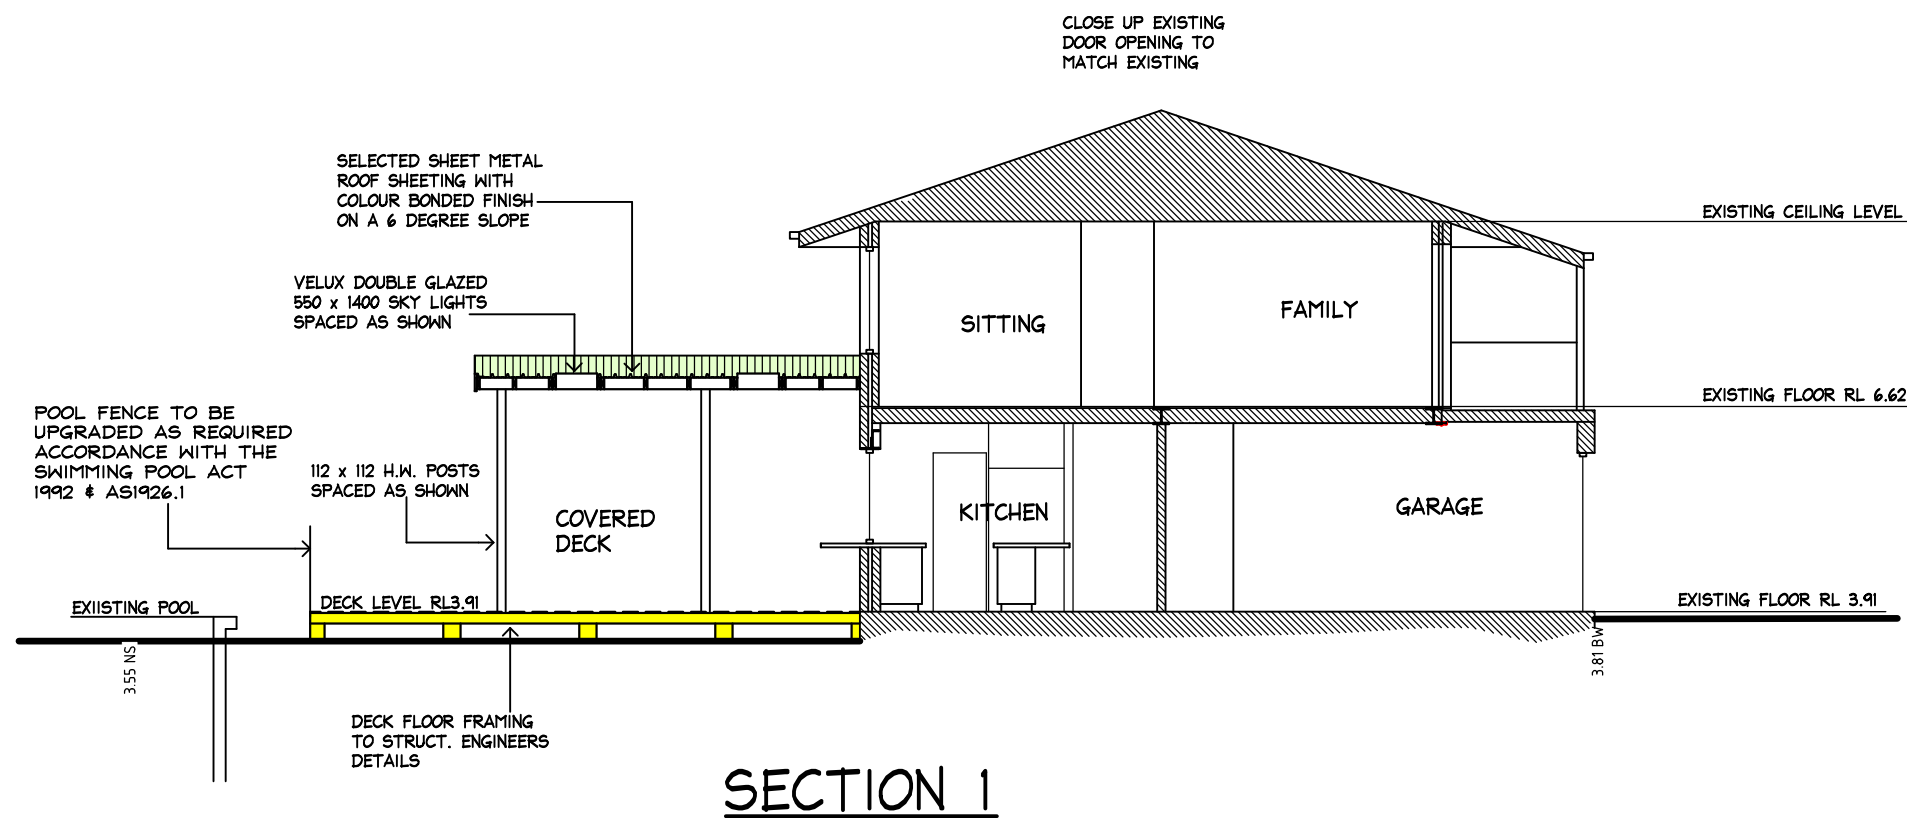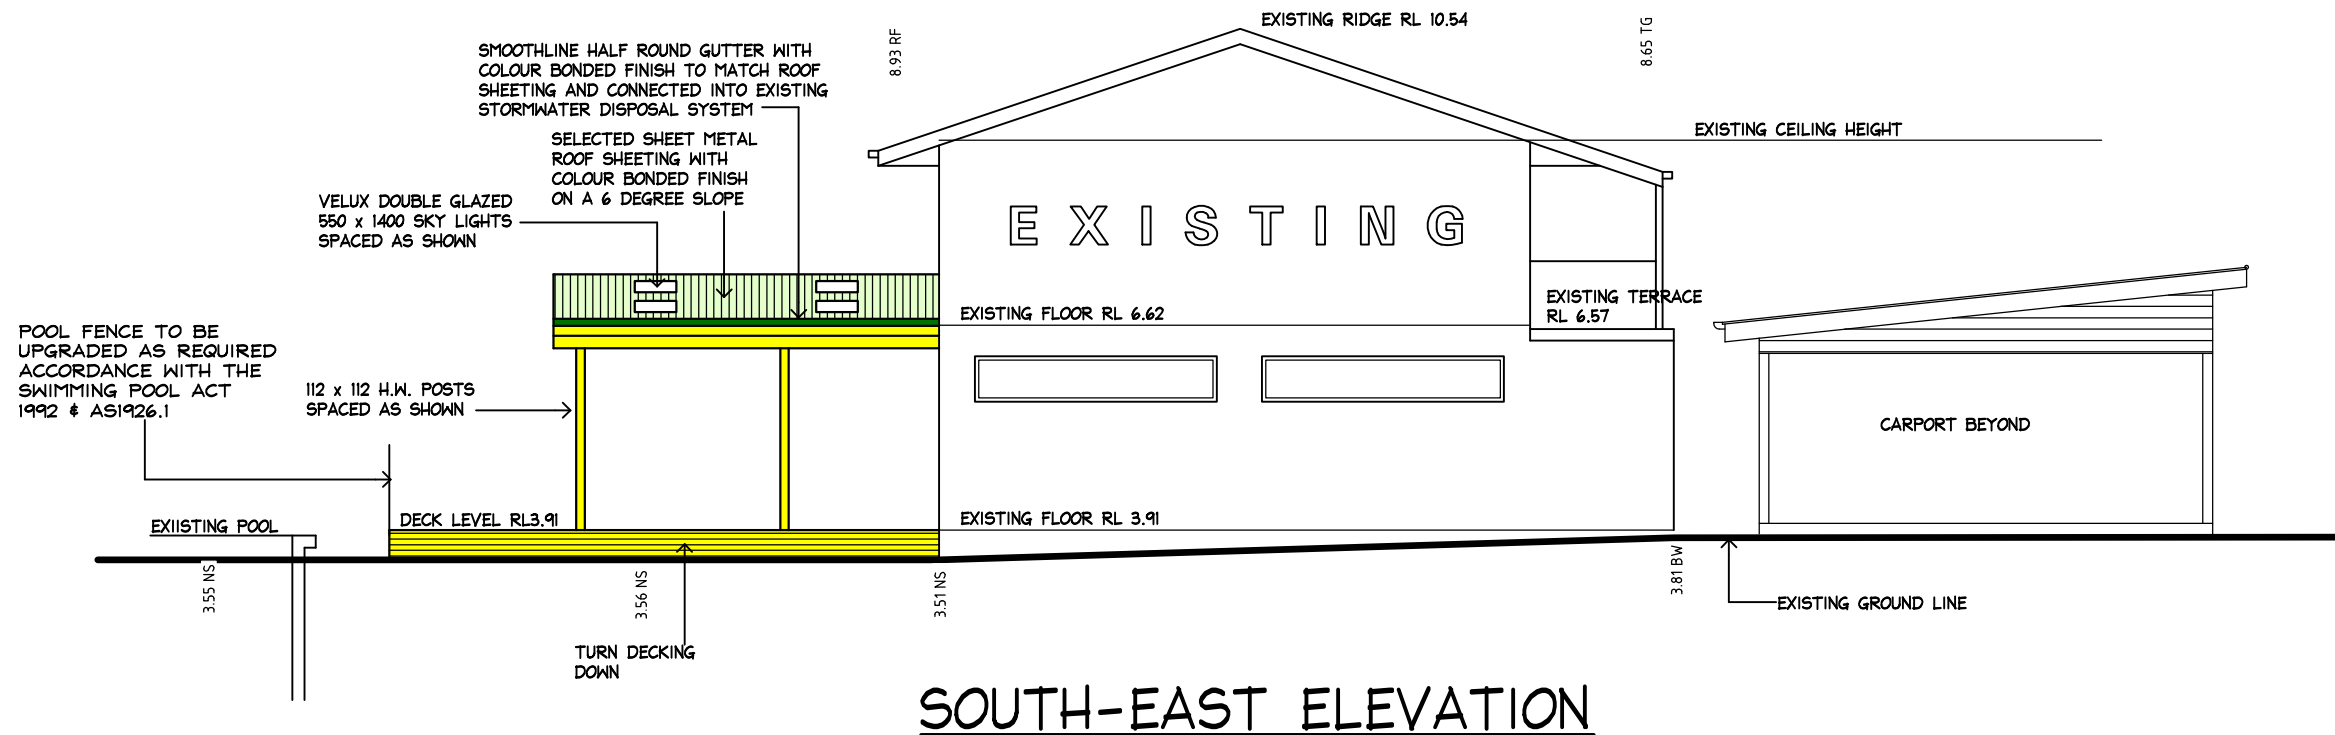

**DEVELOPEMENT
APPLICATION ISSUE**


**IF IN
DOUBT
ASK**

Prepared by
H&C DESIGN PTY. LTD.
50 FULLER STREET COLLAROY PLATEAU
EMAIL hcdesign@optusnet.com.au
PHONE 0412386411 A.C.N.002079192


Date OCT. 2022
Drawn HENK.
Scale 1:100
Job No.220301-5

NOTES:—
1 Builder to check and confirm all necessary dimensions on site prior to the commencement of construction. DO NOT SCALE THE DRAWING
2 All work to be in accordance with the B.C.A./ NCC & to the satisfaction of local council requirements & other authorities concerned.
3 This drawing is the copyright of H & C Design Pty. Limited and shall not be reproduced in part or whole without their written approval

Project **PROPOSED ALTERATIONS & ADDITIONS
19 TARRA CRESCENT DEE WHY**
FOR **Mrs. N. WELSH**

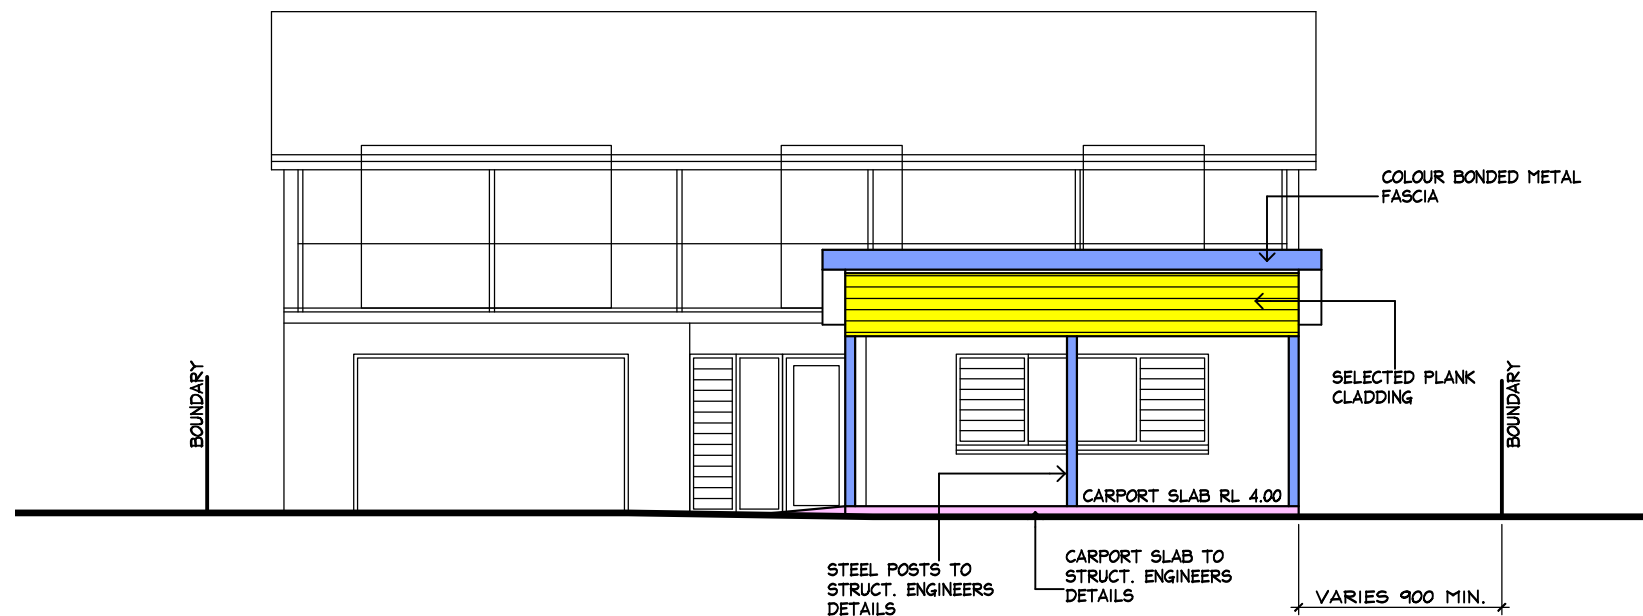

CARPORT NORTH-EAST ELEVATION

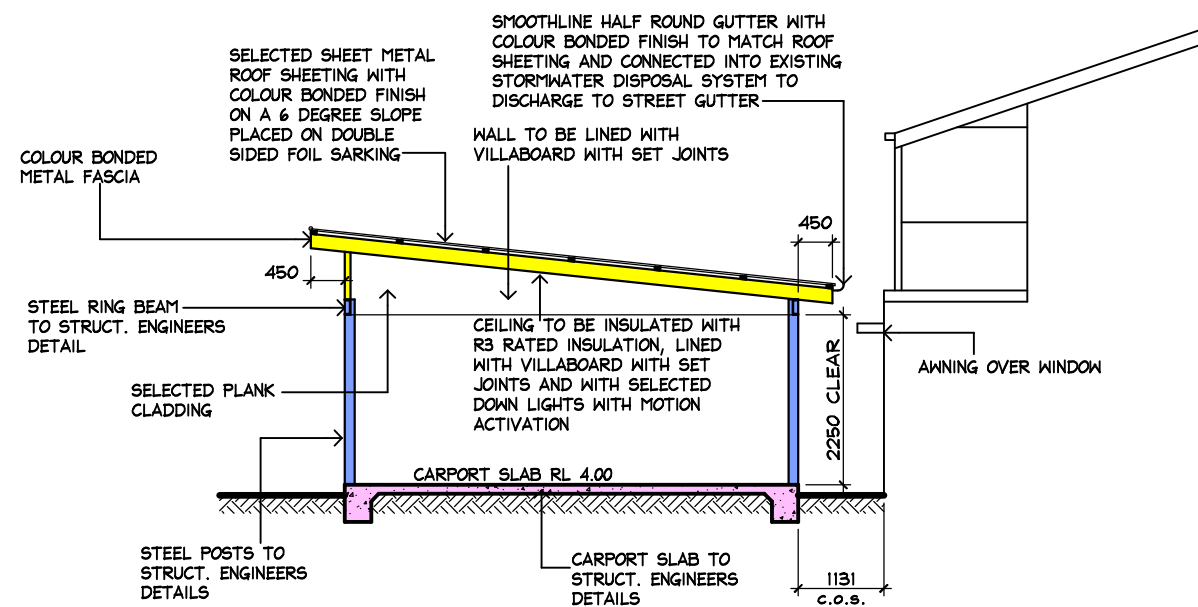

CARPORT SECTION

DEVELOPEMENT
APPLICATION ISSUE


IF IN
DOUBT
ASK

Prepared by
H&C DESIGN PTY. LTD.
50 FULLER STREET COLLAROY PLATEAU
EMAIL hcdesign@optusnet.com.au
PHONE 0412386411 A.C.N.002079192

Date OCT. 2022
Drawn HENK.
Scale 1:100
Job No.220301-5

NOTES:—
1 Builder to check and confirm all necessary dimensions on site prior to the commencement of construction. DO NOT SCALE THE DRAWING
2 All work to be in accordance with the B.C.A./ NCC & to the satisfaction of local council requirements & other authorities concerned.
3 This drawing is the copyright of H & C Design Pty. Limited and shall not be reproduced in part or whole without their written approval

Project **PROPOSED ALTERATIONS & ADDITIONS**
19 TARRA CRESCENT DEE WHY
FOR **Mrs. N. WELSH**

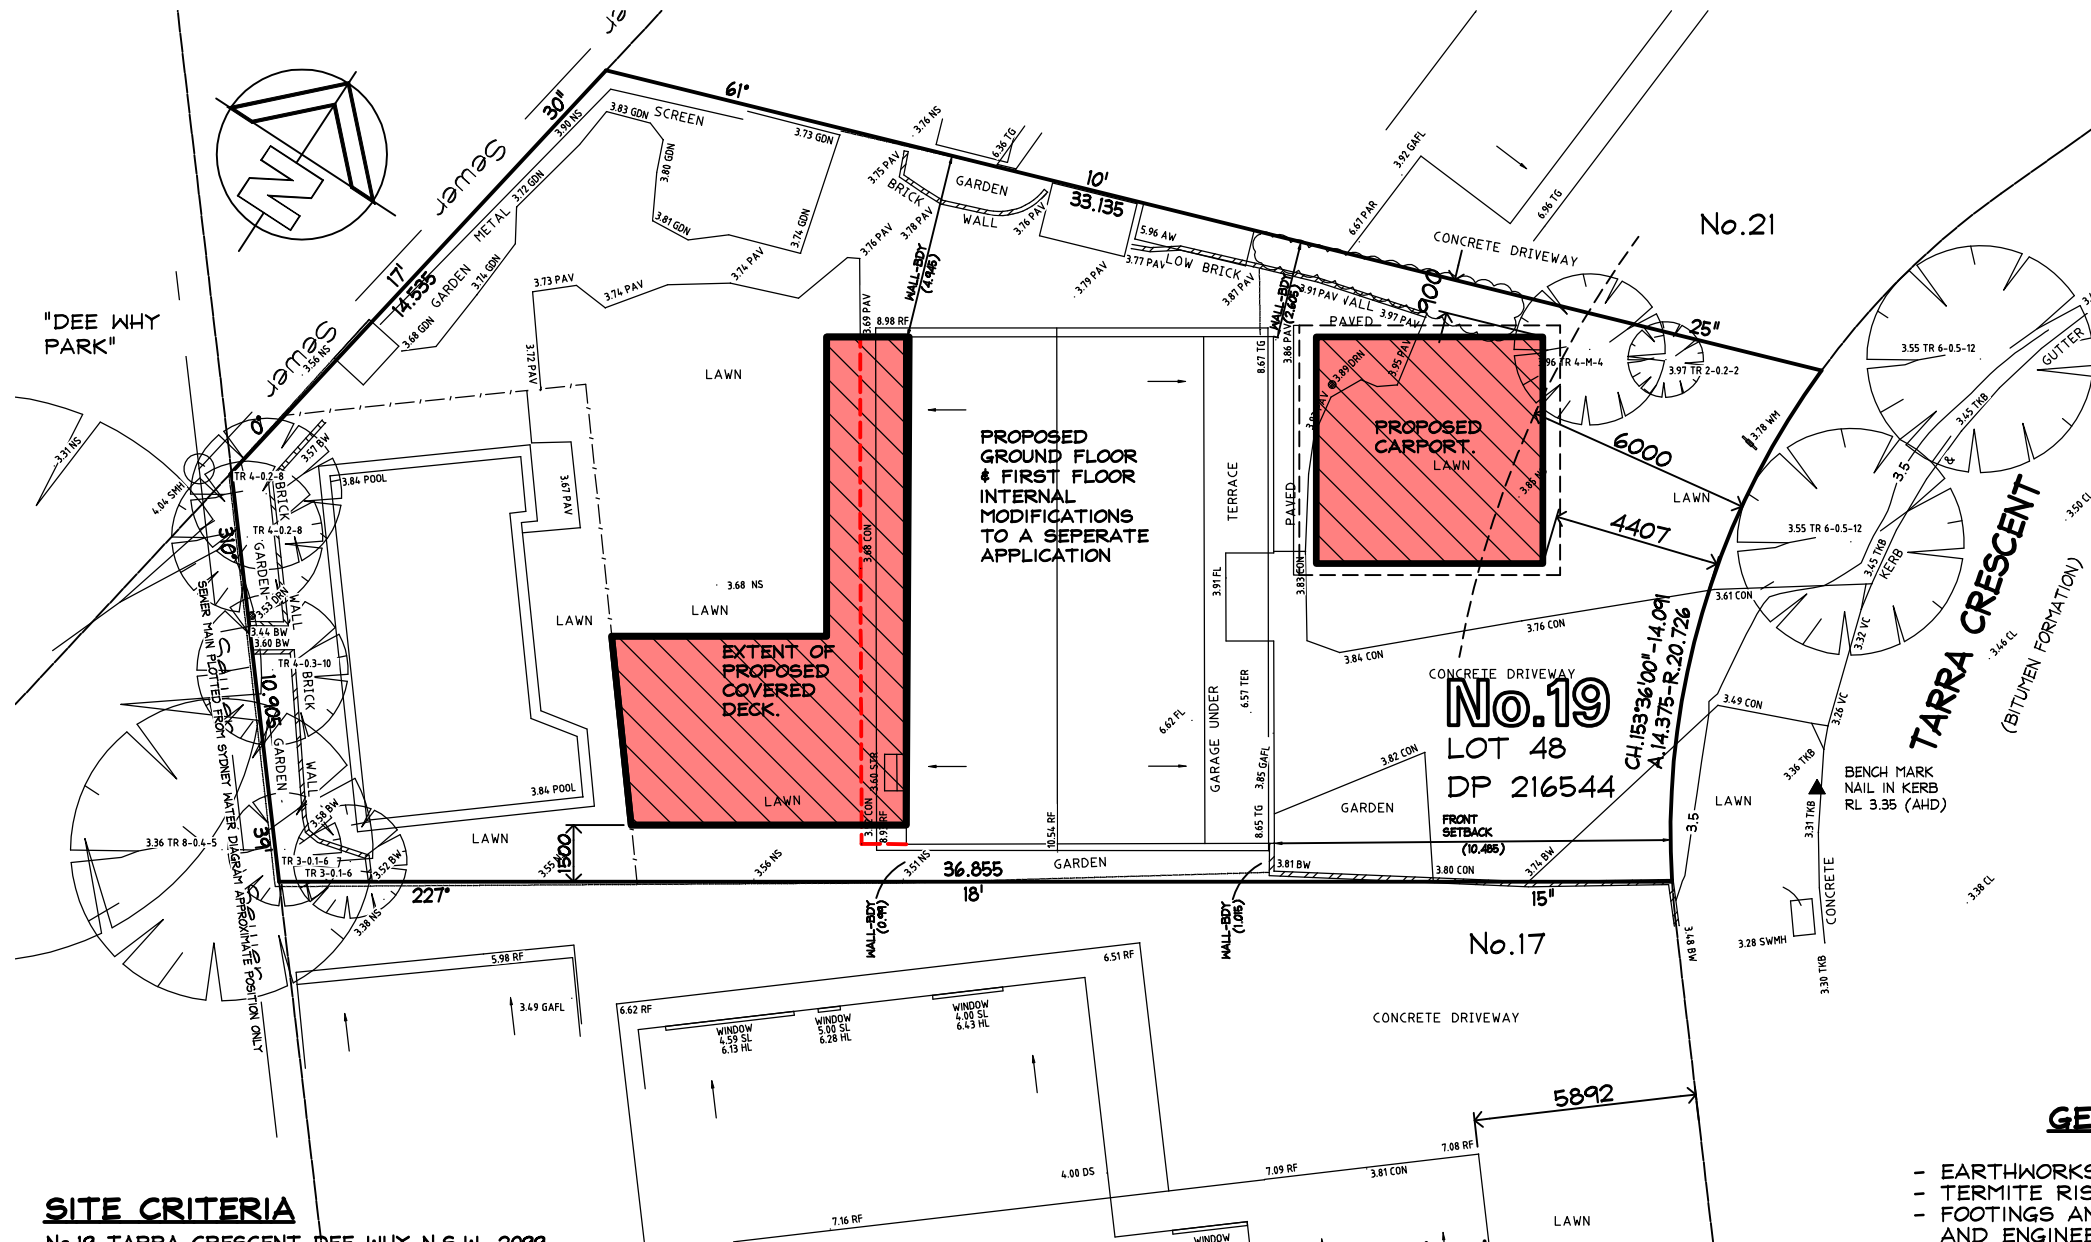

SITE CRITERIA

No.19 TARRA CRESCENT DEE WHY N.S.W. 2099
LOT 48 D.P. 216544

SITE AREA	=	677.5	sq. m. (BY CALC.)
EXISTING SOFT OPEN SPACE INCLUDING POOL WATER SURFACE	=	364.2	sq. m.
EXISTING HARD OPEN SPACE	=	182.6	sq. m.
EXISTING HARDSTAND	=	130.7	sq. m.
TOTAL EXISTING HARDSTAND	=	313.3	sq. m.
PROPOSED HARDSTAND	=	38.8	sq. m.

EXISTING GROUND FLOOR AREA	=	127.7	sq. m.
EXISTING FIRST FLOOR AREA	=	105.7	sq. m.
EXISTING FIRST FLOOR TERRACE AREA	=	24.9	sq. m.
PROPOSED FIRST FLOOR AREA	=	NIL	sq. m.
PROPOSED GROUND FLOOR REAR DECK AREA	=	54.8	sq. m.
TOTAL FLOOR AREA	=	233.4	sq. m.

EXISTING DWELLING ROOF AREA	=	143.4	sq. m.
PROPOSED ROOF AREA OVER REAR GROUND FLOOR DECK	=	36.9	sq. m.
TOTAL ROOF AREA	=	180.3	sq. m.

POST SOFT OPEN SPACE	=	325.4	sq. m.
POST HARDSTAND	=	352.1	sq. m.

POST FRONT SOFT OPEN SPACE	=	115.8	sq. m.
POST REAR SOFT OPEN SPACE	=	209.6	sq. m.

SITE PLAN

Scale 1:200

NOTES:-

1. ROOF FINISHES TO BE IN ACCORDANCE WITH COUNCIL'S REFLECTIVITY INDEX
2. ALL POWER OUTLETS & SWITCHES TO OWNERS REQUIREMENTS.
3. ALL PEST TREATMENT TO CODE AS3660.1-2000
4. ALL TIMBER FRAMING TO CODE AS1684
5. ALL WORK CARRIED OUT TO BE IN ACCORDANCE WITH THE BCA.

GENERAL NOTES AND BCA / NCC COMPLIANCE

- EARTHWORKS METHOD OF EXCAVATION AND FILL TO COMPLY WITH PART 3.1.1. B.C.A.
- TERMITE RISK MANAGEMENT TO COMPLY WITH PART 3.1.3 OF THE B.C.A. AND AS3660-1
- FOOTINGS AND SLABS TO COMPLY WITH PART 3.2 OF THE B.C.A. , AS2870 AND ENGINEERS DETAILS
- MASONRY CONSTRUCTION TO COMPLY WITH PART 3.3 OF THE B.C.A. AND AS3700
- TIMBER FRAMING TO COMPLY WITH PART 3.4 OF THE B.C.A. AND AS1684
- GLAZING TO COMPLY WITH PART 3.6 OF THE B.C.A. AND AS1288
- SMOKE ALARMS TO COMPLY WITH PART 3.7.2 OF THE B.C.A. AND AS3786
- STAIR CONSTRUCTION TO COMPLY WITH PART 3.9.1 OF THE B.C.A.
- BALUSTRADES AND OTHER BARRIERS TO COMPLY WITH PART 3.9.2 OF THE B.C.A.
- NATURAL LIGHT TO COMPLY WITH PART 3.8.4 OF THE B.C.A.
- VENTILATION TO COMPLY WITH PART 3.8.5 OF THE B.C.A.
- ALL DAMP AND WEATHERPROOFING TO COMPLY WITH PART 3.8 OF THE B.C.A.
- ROOFING TO COMPLY WITH PART 3.5.1 OF THE B.C.A. AND AS/NZ1562
- FLOOR SURFACES OF WATER CLOSETS, SHOWER COMPARTMENTS AND THE A LIKE TO BE OF MATERIALS IMPERVIOUS TO MOISTURE AND WALLS FINISHED WITH AN APPROVED IMPERVIOUS FINISH TO COMPLY WITH THE REQUIREMENTS OF PART 3.8 OF THE B.C.A. AND AS3740
- CLOTHS WASHING, DRYING AND COOKING FACILITIES TO BE PROVIDED TO COMPLY WITH PART 3.8.3 OF THE B.C.A.

DEVELOPEMENT APPLICATION ISSUE

IF IN
DOUBT
ASK

Prepared by
H&C DESIGN PTY. LTD.
50 FULLER STREET COLLAROY PLATEAU
EMAIL hcdesign@optusnet.com.au
PHONE 0412386411 A.C.N.002079192

Date JULY 2022
Drawn HENK.
Scale 1:200
Job No.220301-1

NOTES:-

1. Builder to check and confirm all necessary dimensions on site prior to the commencement of construction. DO NOT SCALE THE DRAWING
2. All work to be in accordance with the B.C.A./ NCC & to the satisfaction of local council requirements & other authorities concerned.
3. This drawing is the copyright of H & C Design Pty. Limited and shall not be reproduced in part or whole without their written approval

Project **PROPOSED ALTERATIONS & ADDITIONS
19 TARRA CRESCENT DEE WHY**
FOR **Mrs. N. WELSH**