


ENTIRE SITE IS SPECIFIED AS INNER PROTECTION ZONE

- Existing Structure Removed
- Existing Structure
- Rendered Block Work Wall
- Colorbond Roof Bassalt
- Glass
- Timber Boards
- Tile
- Split Faced Sandstone Clad Block Work Wall
- Water Pool
- Painted Timber -Murobond Just White
- FC Sheeted Walls With Batten Joint Detail - Painted Murobond Dark Night
- Naturally Silvered Timber
- Concrete Floor

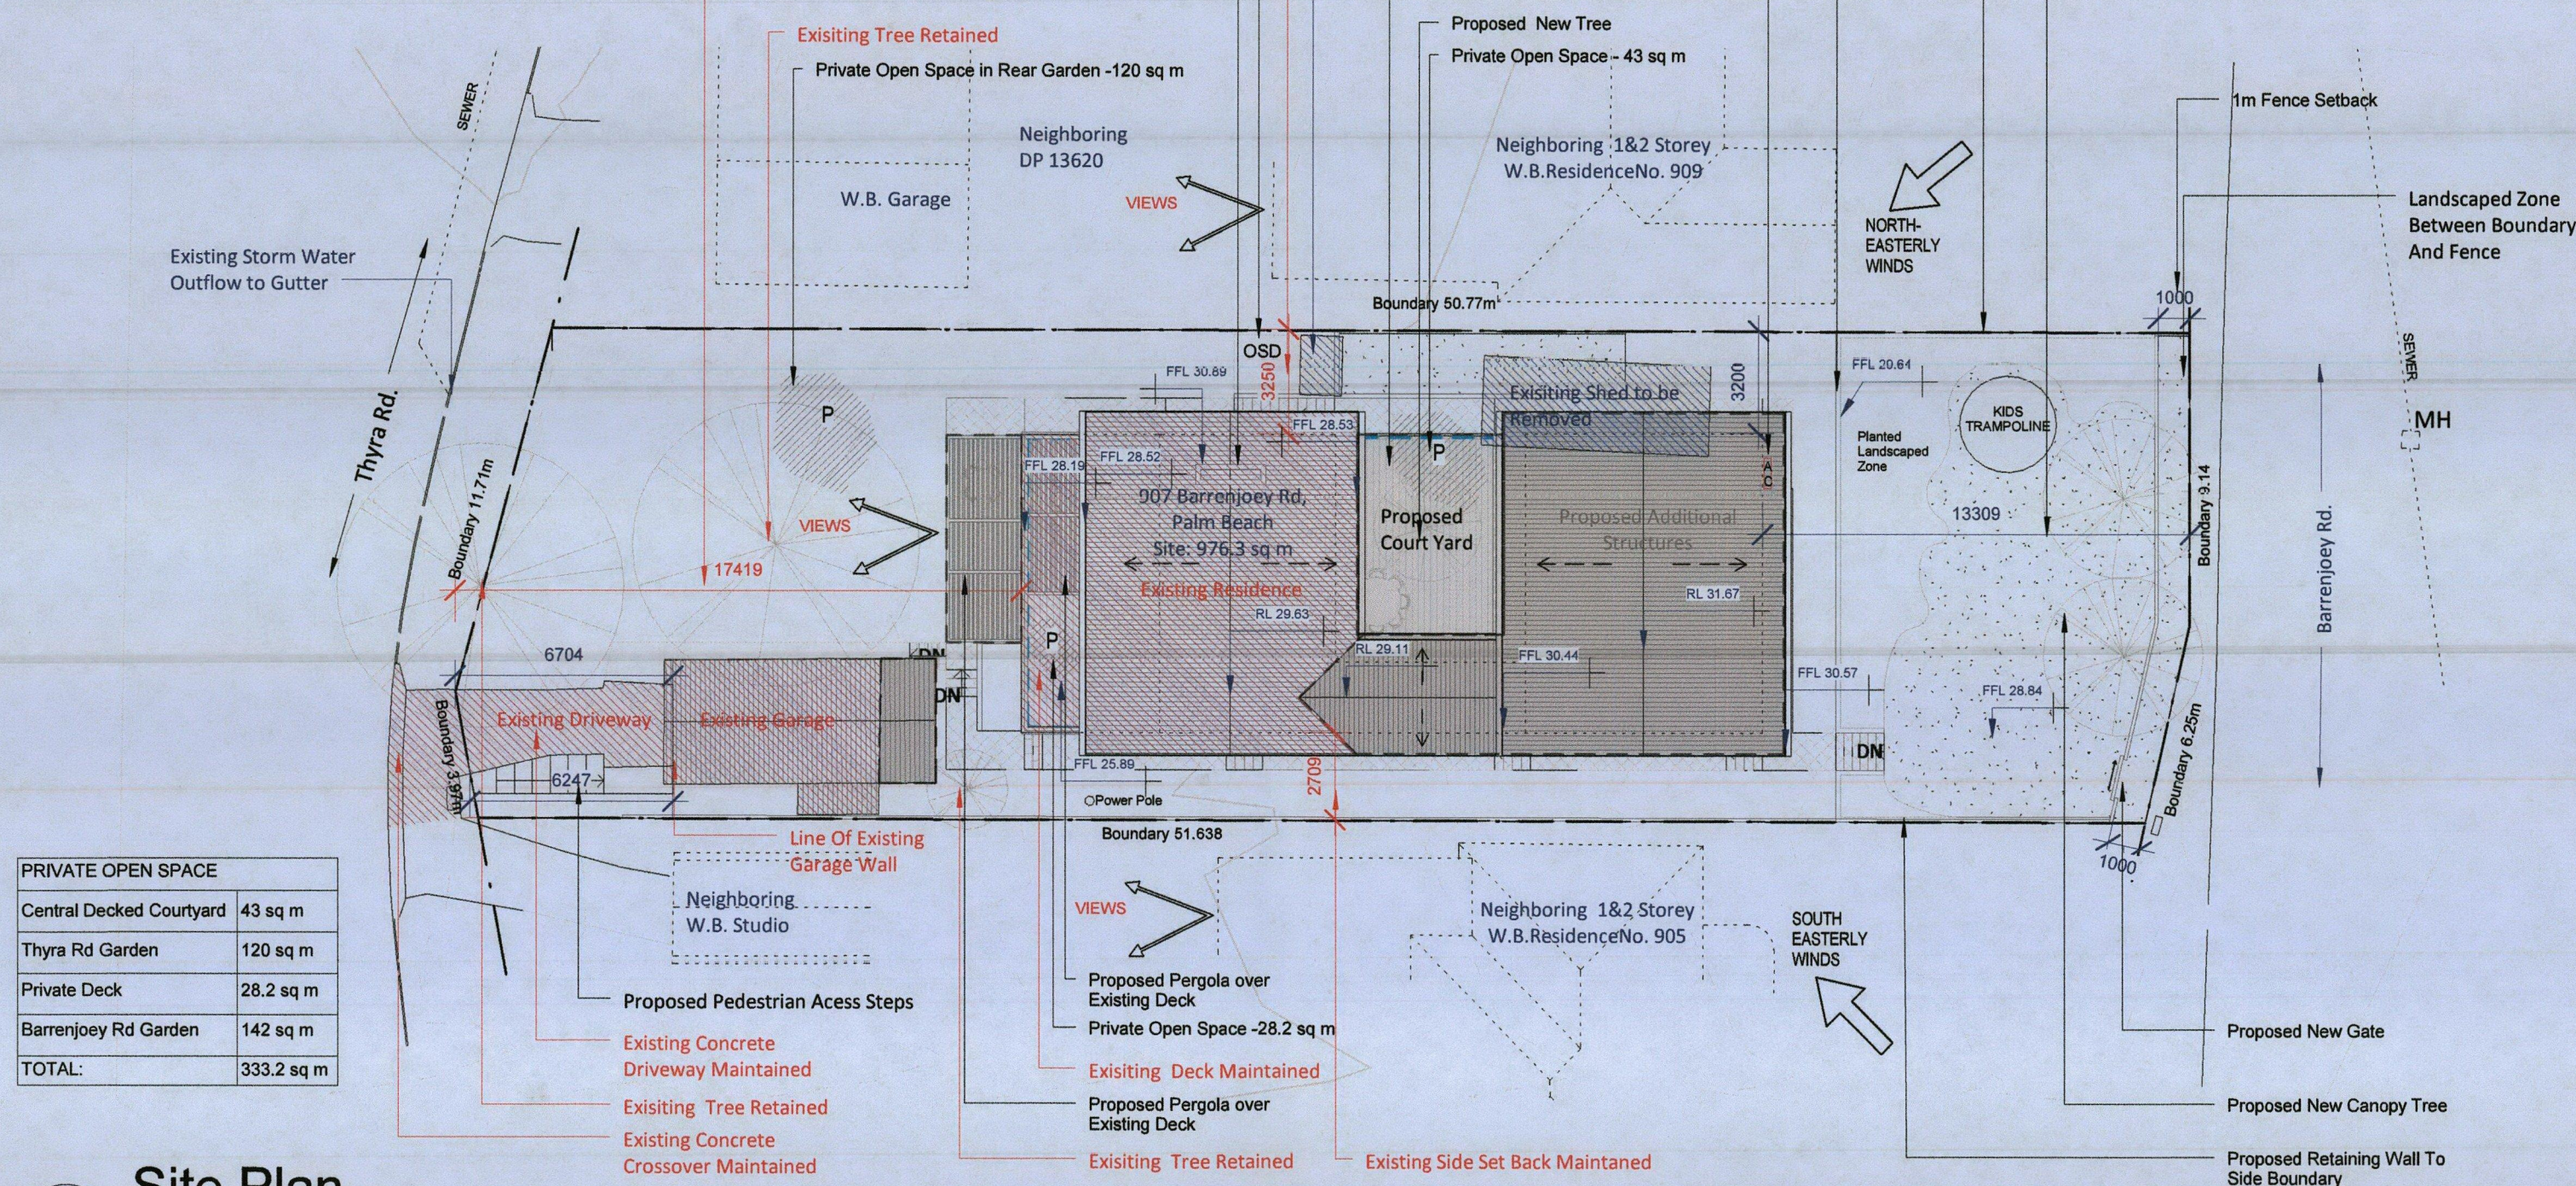

PRIVATE OPEN SPACE	
Central Decked Courtyard	43 sq m
Thyra Rd Garden	120 sq m
Private Deck	28.2 sq m
Barrenjoey Rd Garden	142 sq m
TOTAL:	333.2 sq m

1 Site Plan

1 : 200

The proposed works have been designed to comply with Australian Standards and the Building Code of Australia. These are codes are to be adhered to when constructed.



This Drawing must not be used for Construction unless signed as Approved

© Copyright - This document is and shall remain the property of C+M Studio Pty Ltd.

C+M Studio Conditions of Use: This Document may only be used for the purpose for which it was commissioned and in accordance with the terms of engagement for the commission.


Project:
Saper Residence
907 Barrenjoey Rd, Palm Beach, 2108

Project number
2015_058

Client:
J+M Saper

Drawing Number:
DA 0001

Date
2016.08.03

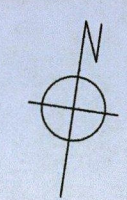

Drawing:
Site Plan

Scale
As indicated

Drawn by: **CG** Checked by: **MB**