






CARPORT & LOWER GROUND FLOOR PLAN

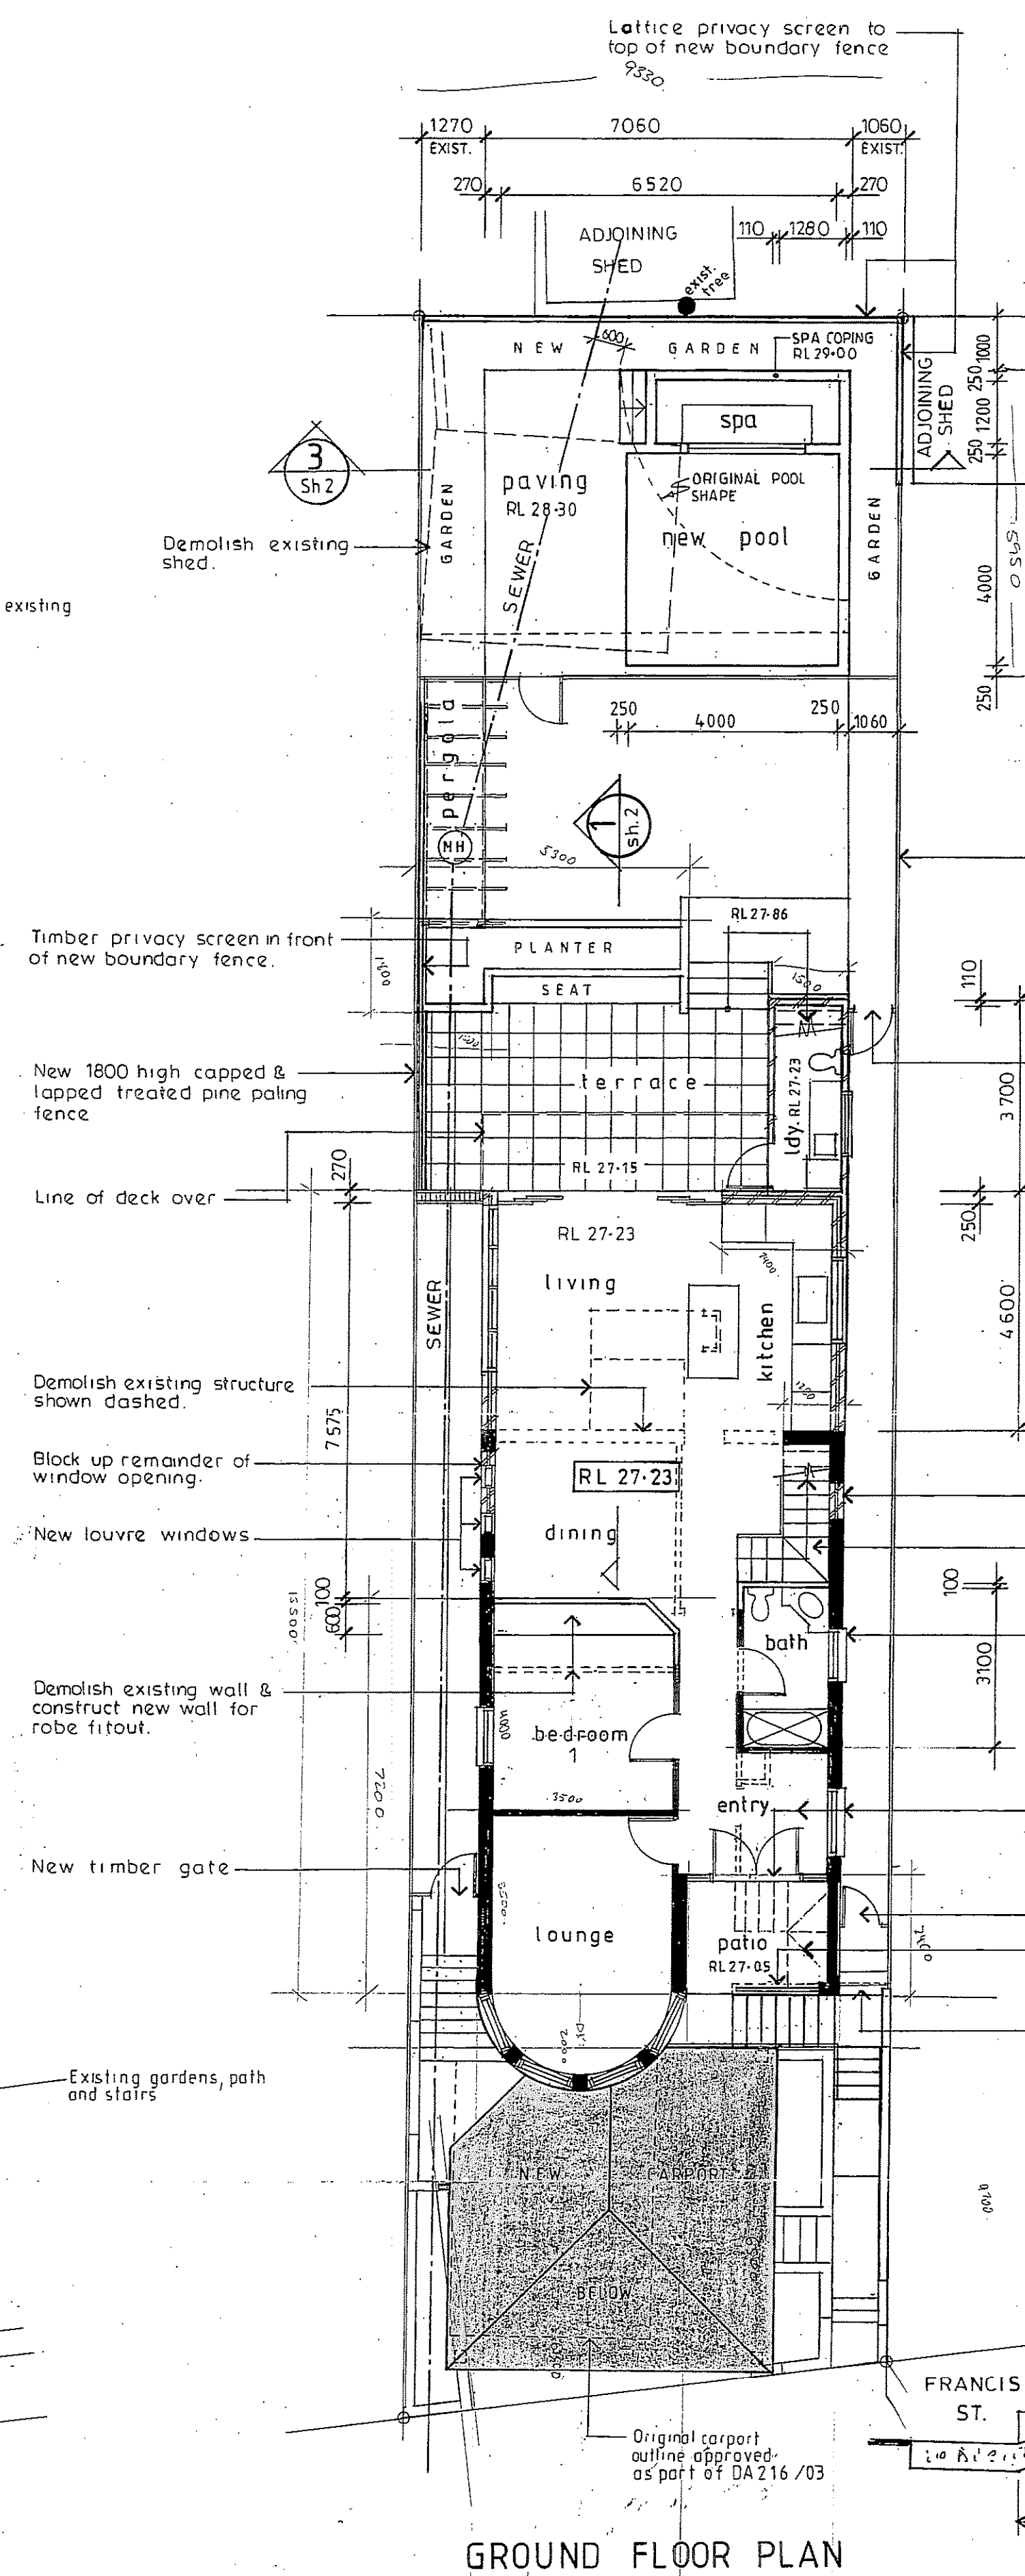


GROUND FLOOR PLAN

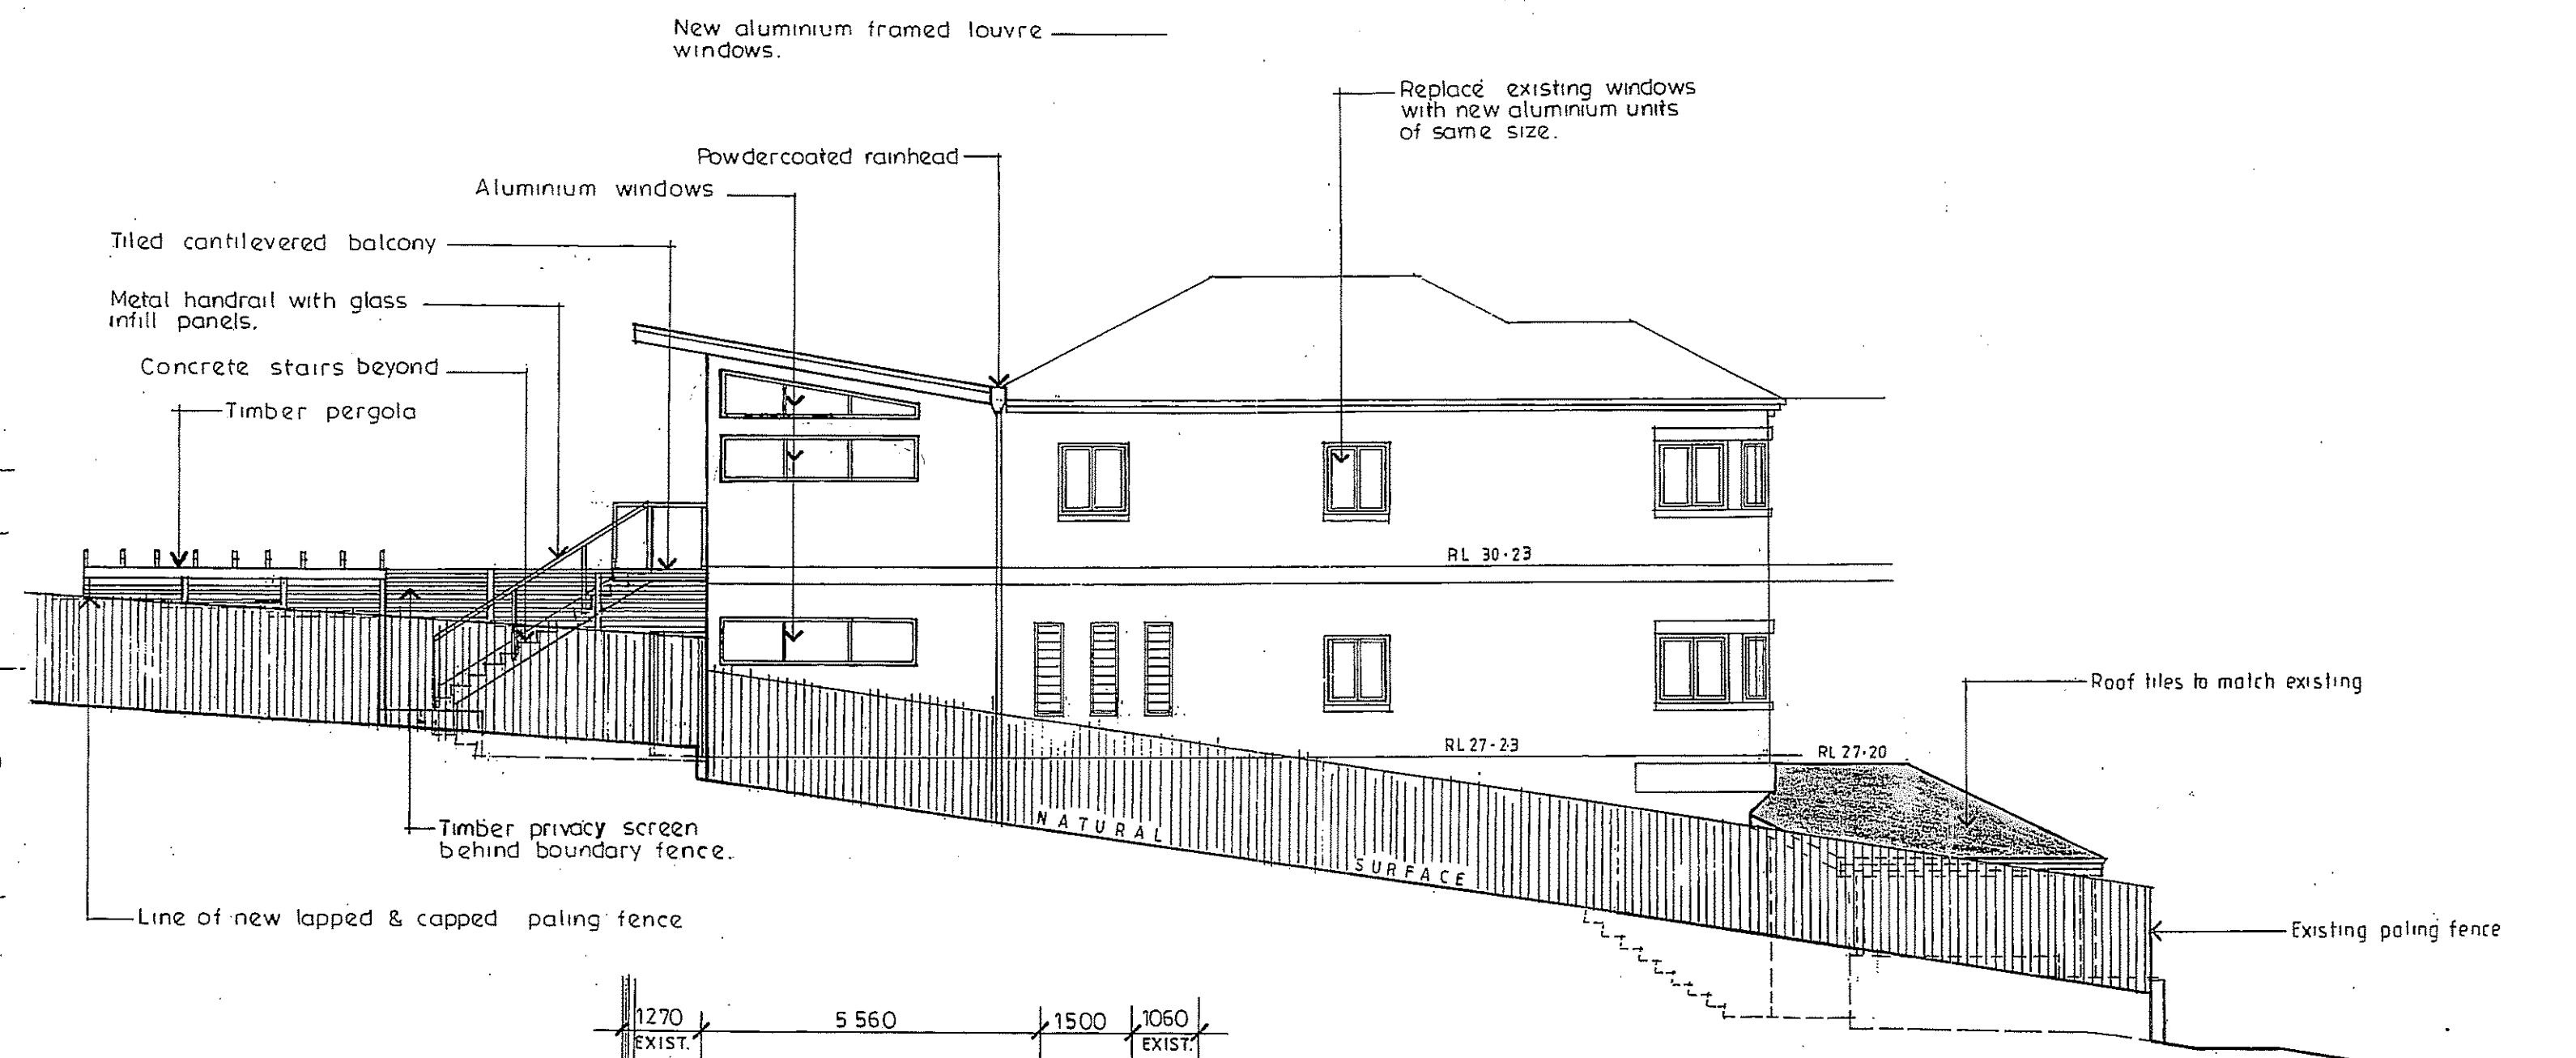

NORTHERN ELEVATION

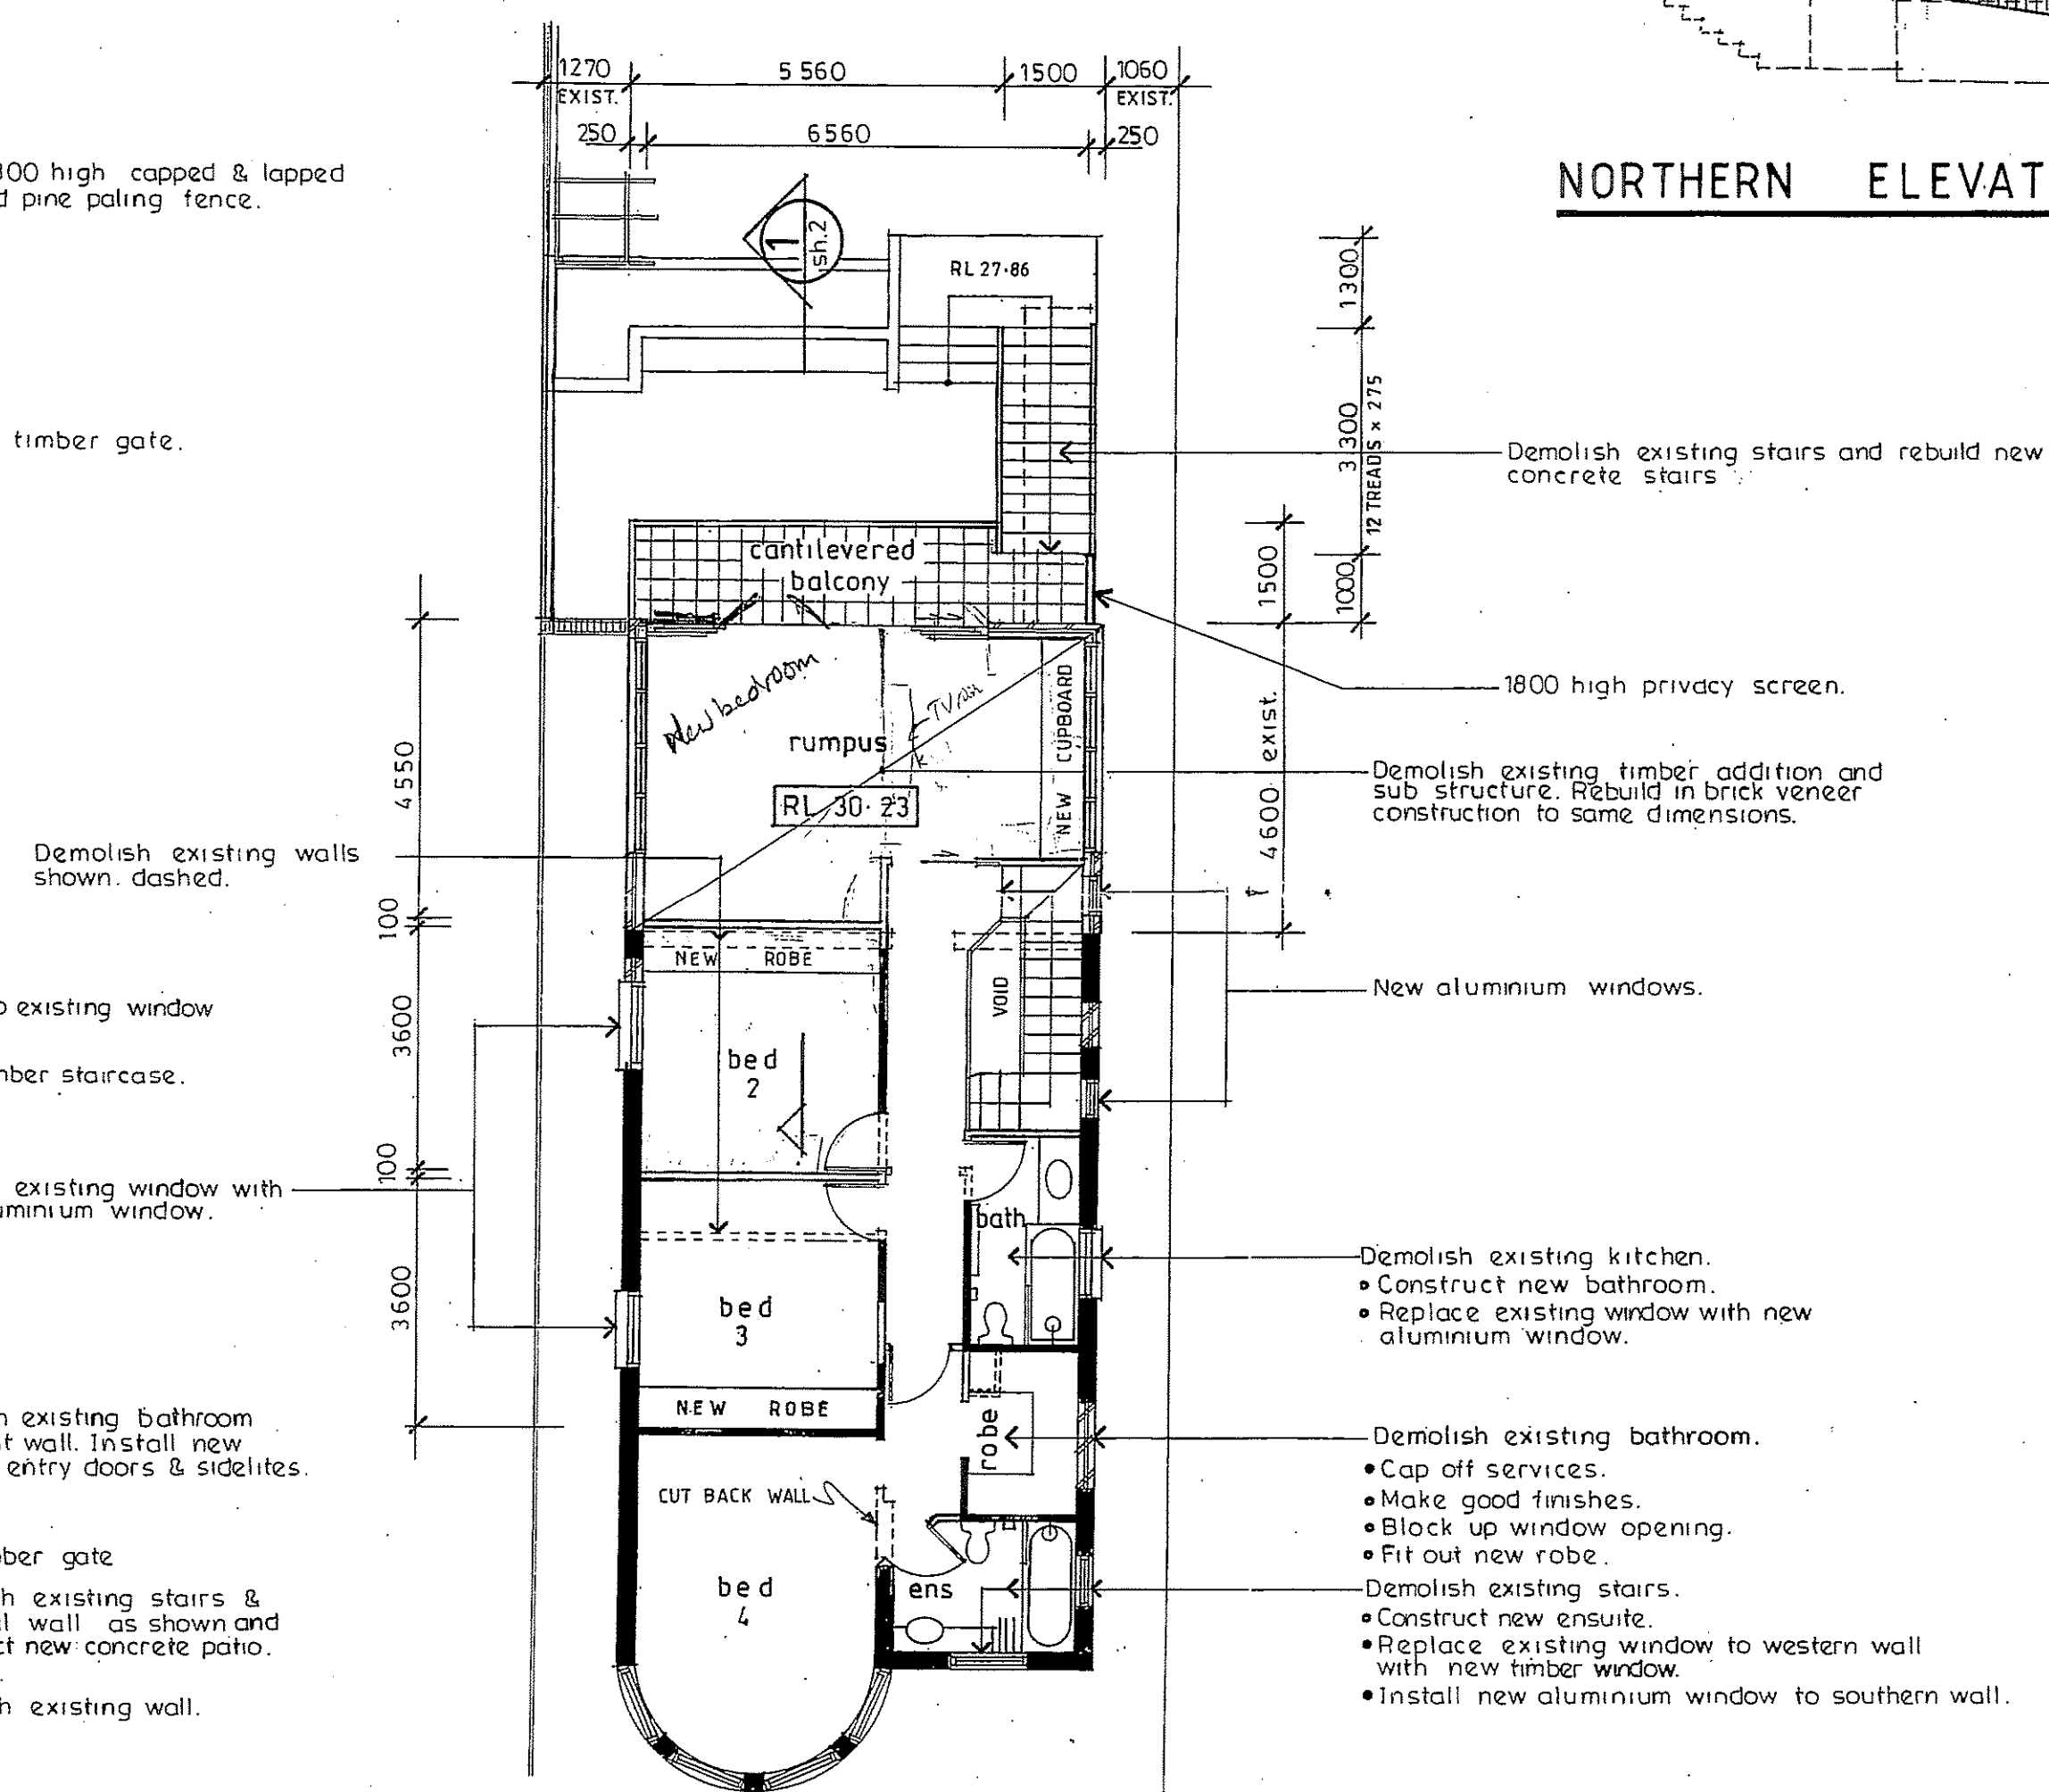

FIRST FLOOR PLAN

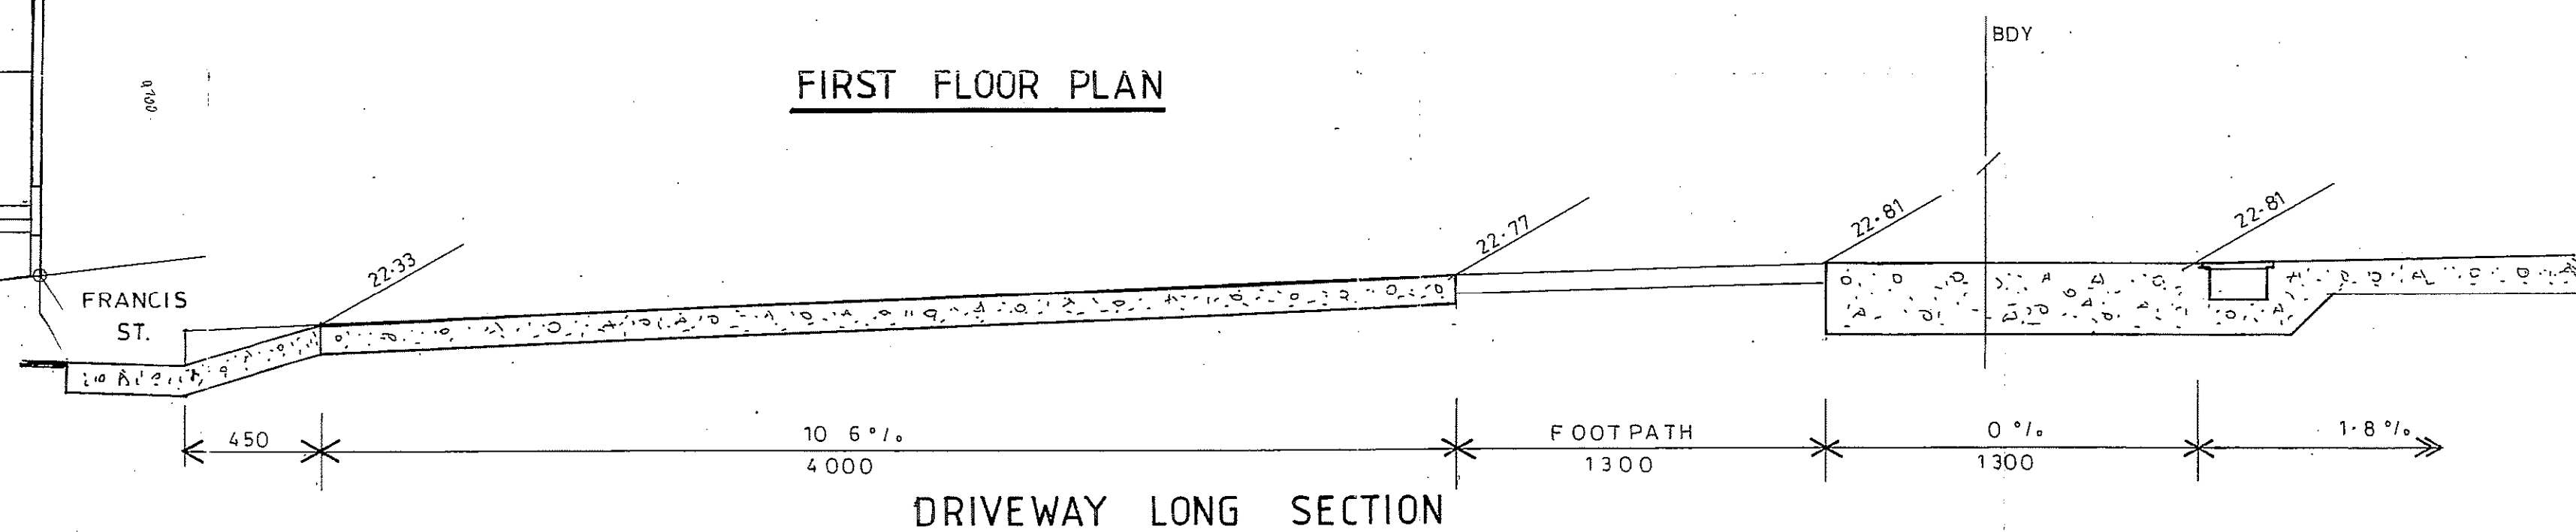

DRIVEWAY LONG SECTION

	DATE	AMENDMENT
A	4-8-03	REFER TO SHEET 2 FOR DETAILS
B	8-9-03	RENDER AND PAINTING OF EXISTING BRICKWORK DELETED.
C	9-9-03	GROUND FLOOR BATHROOM MOVED & ENTRY REVISED. BED 1 WALL, MOVED, STAIR FORMAT TO 1ST FLOOR REVISED. FIRST FLOOR REAR BALCONY REDUCED TO 1500 WIDE AND CANTILEVERED.
D	11-08-07	POOL AND SPA REVISED.
E	19-07-08	DEVELOPMENT APPLICATION FOR DOUBLE CARPORT



NETWORK DESIGN
a.b.n.52 957 985 118
37 McKillop Road Beacon Hill 2100
Mobile: 0417 459 596
Home: 9981 4617 Fax: 9982 7134
alwayswright@optusnet.com.au

© NETWORK DESIGN 2003

PROPOSED ~~ALTERATIONS & ADDITIONS~~
52 FRANCIS STREET MANLY
for James & Robyn Grady

FLOOR PLANS AND ELEVATIONS

Drg. no.
JRG-02-03
AMENDMENT E

Date	Drawn	Scale	Issue	Sheet no.
FEB. 2003	J.WRIGHT	1:100	E	1 OF 3

