




This drawing is copyright and remains the property of Blue Sky Building Designs P/L.

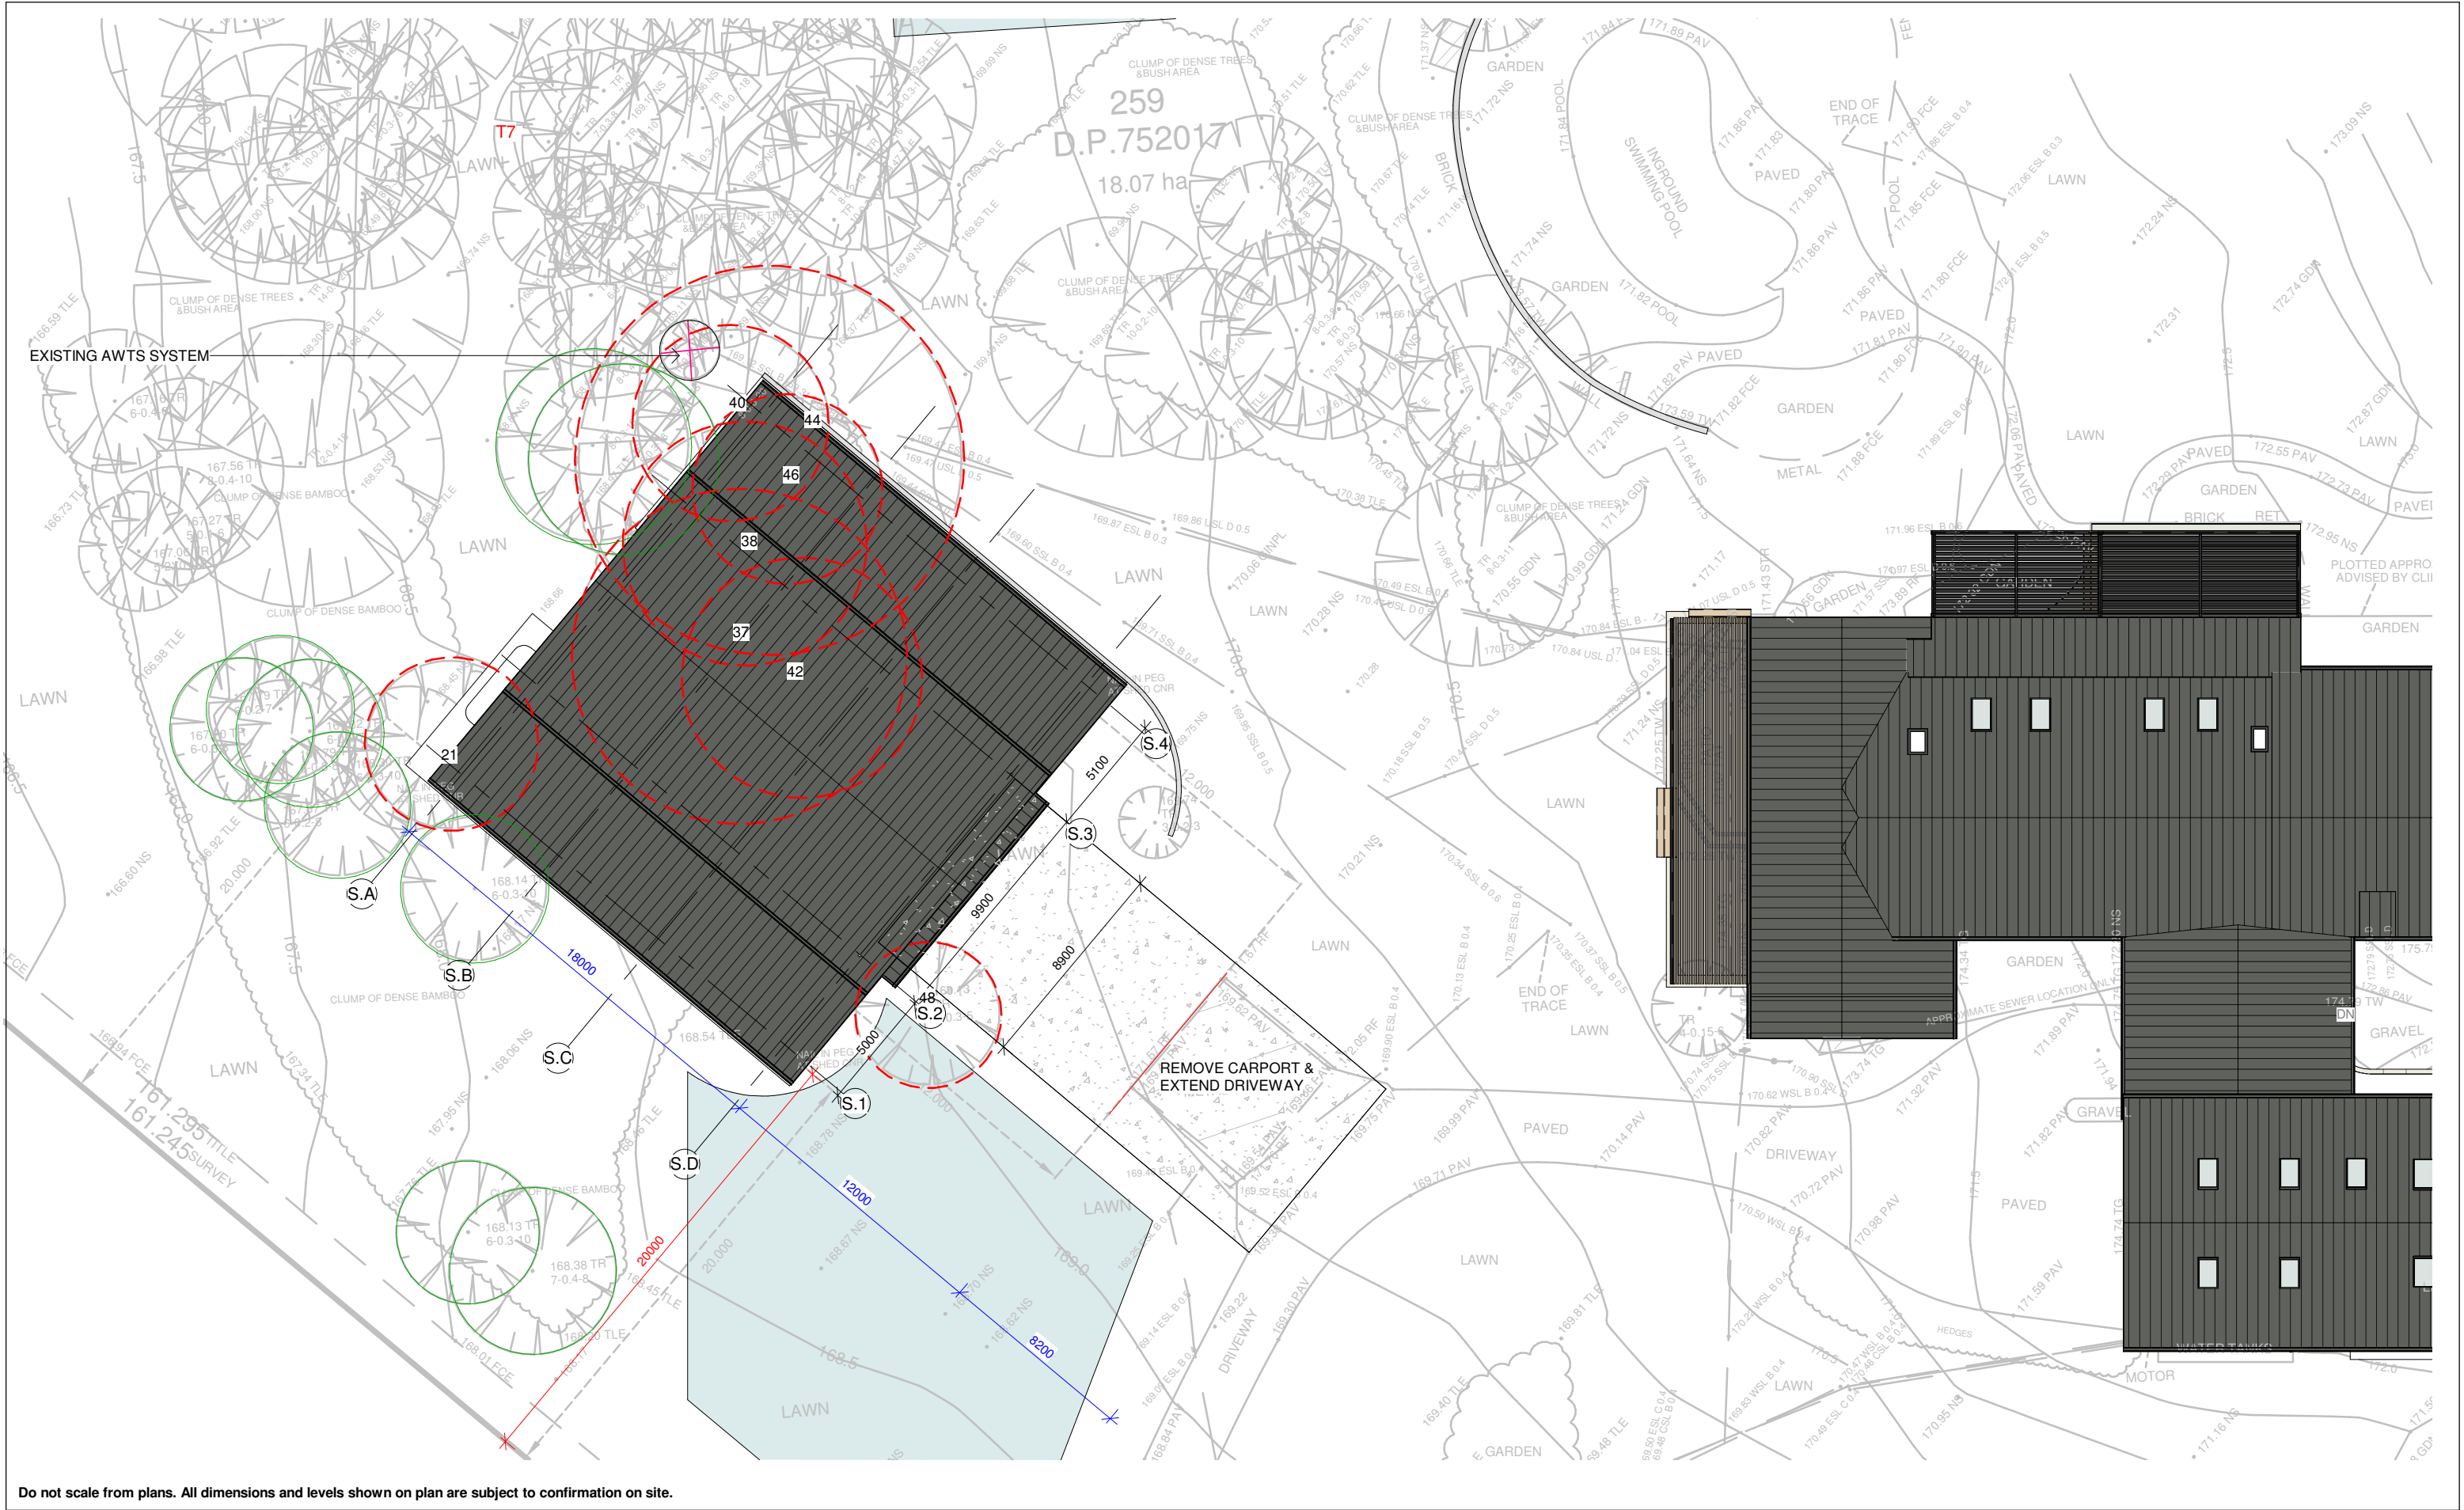

Do not scale from plans. All dimensions and levels shown on plan are subject to confirmation on site.

ISSUE	DATE	DESCRIPTION	DRWN	CHKD
2	6.08.2021	DA ISSUE	KM	-
1	21.03.2022	DA ISSUE 2 (STUDIO + SHED)	KM	
2	03.10.2022	SECTION 4.55 (SHED RELOCATION)	KM	
2	22.01.2024	SECTION 4.55 (LEVEL ADJUSTMENT)	KM	
3	03.02.2025	SECTION 4.55_3 (WINDOWS, SHED FRONT WALL)	KM	

This drawing is copyright and remains the property of Blue Sky Building Designs P/L.



www.blueskybuildingdesigns.com.au

PROJECT TITLE:

Alteration & Addition

PROJECT NO.:

2020050

AT:

259 Aumuna Road, Terrey Hills

FOR:

Raine & Robert Sloss

SHEET TITLE:


SHED SITE PLAN

SHEET NO:


A102

SCALE A3:

1 : 250

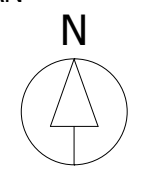

Section 4.55_3 (SHED)
Additional windows / doors

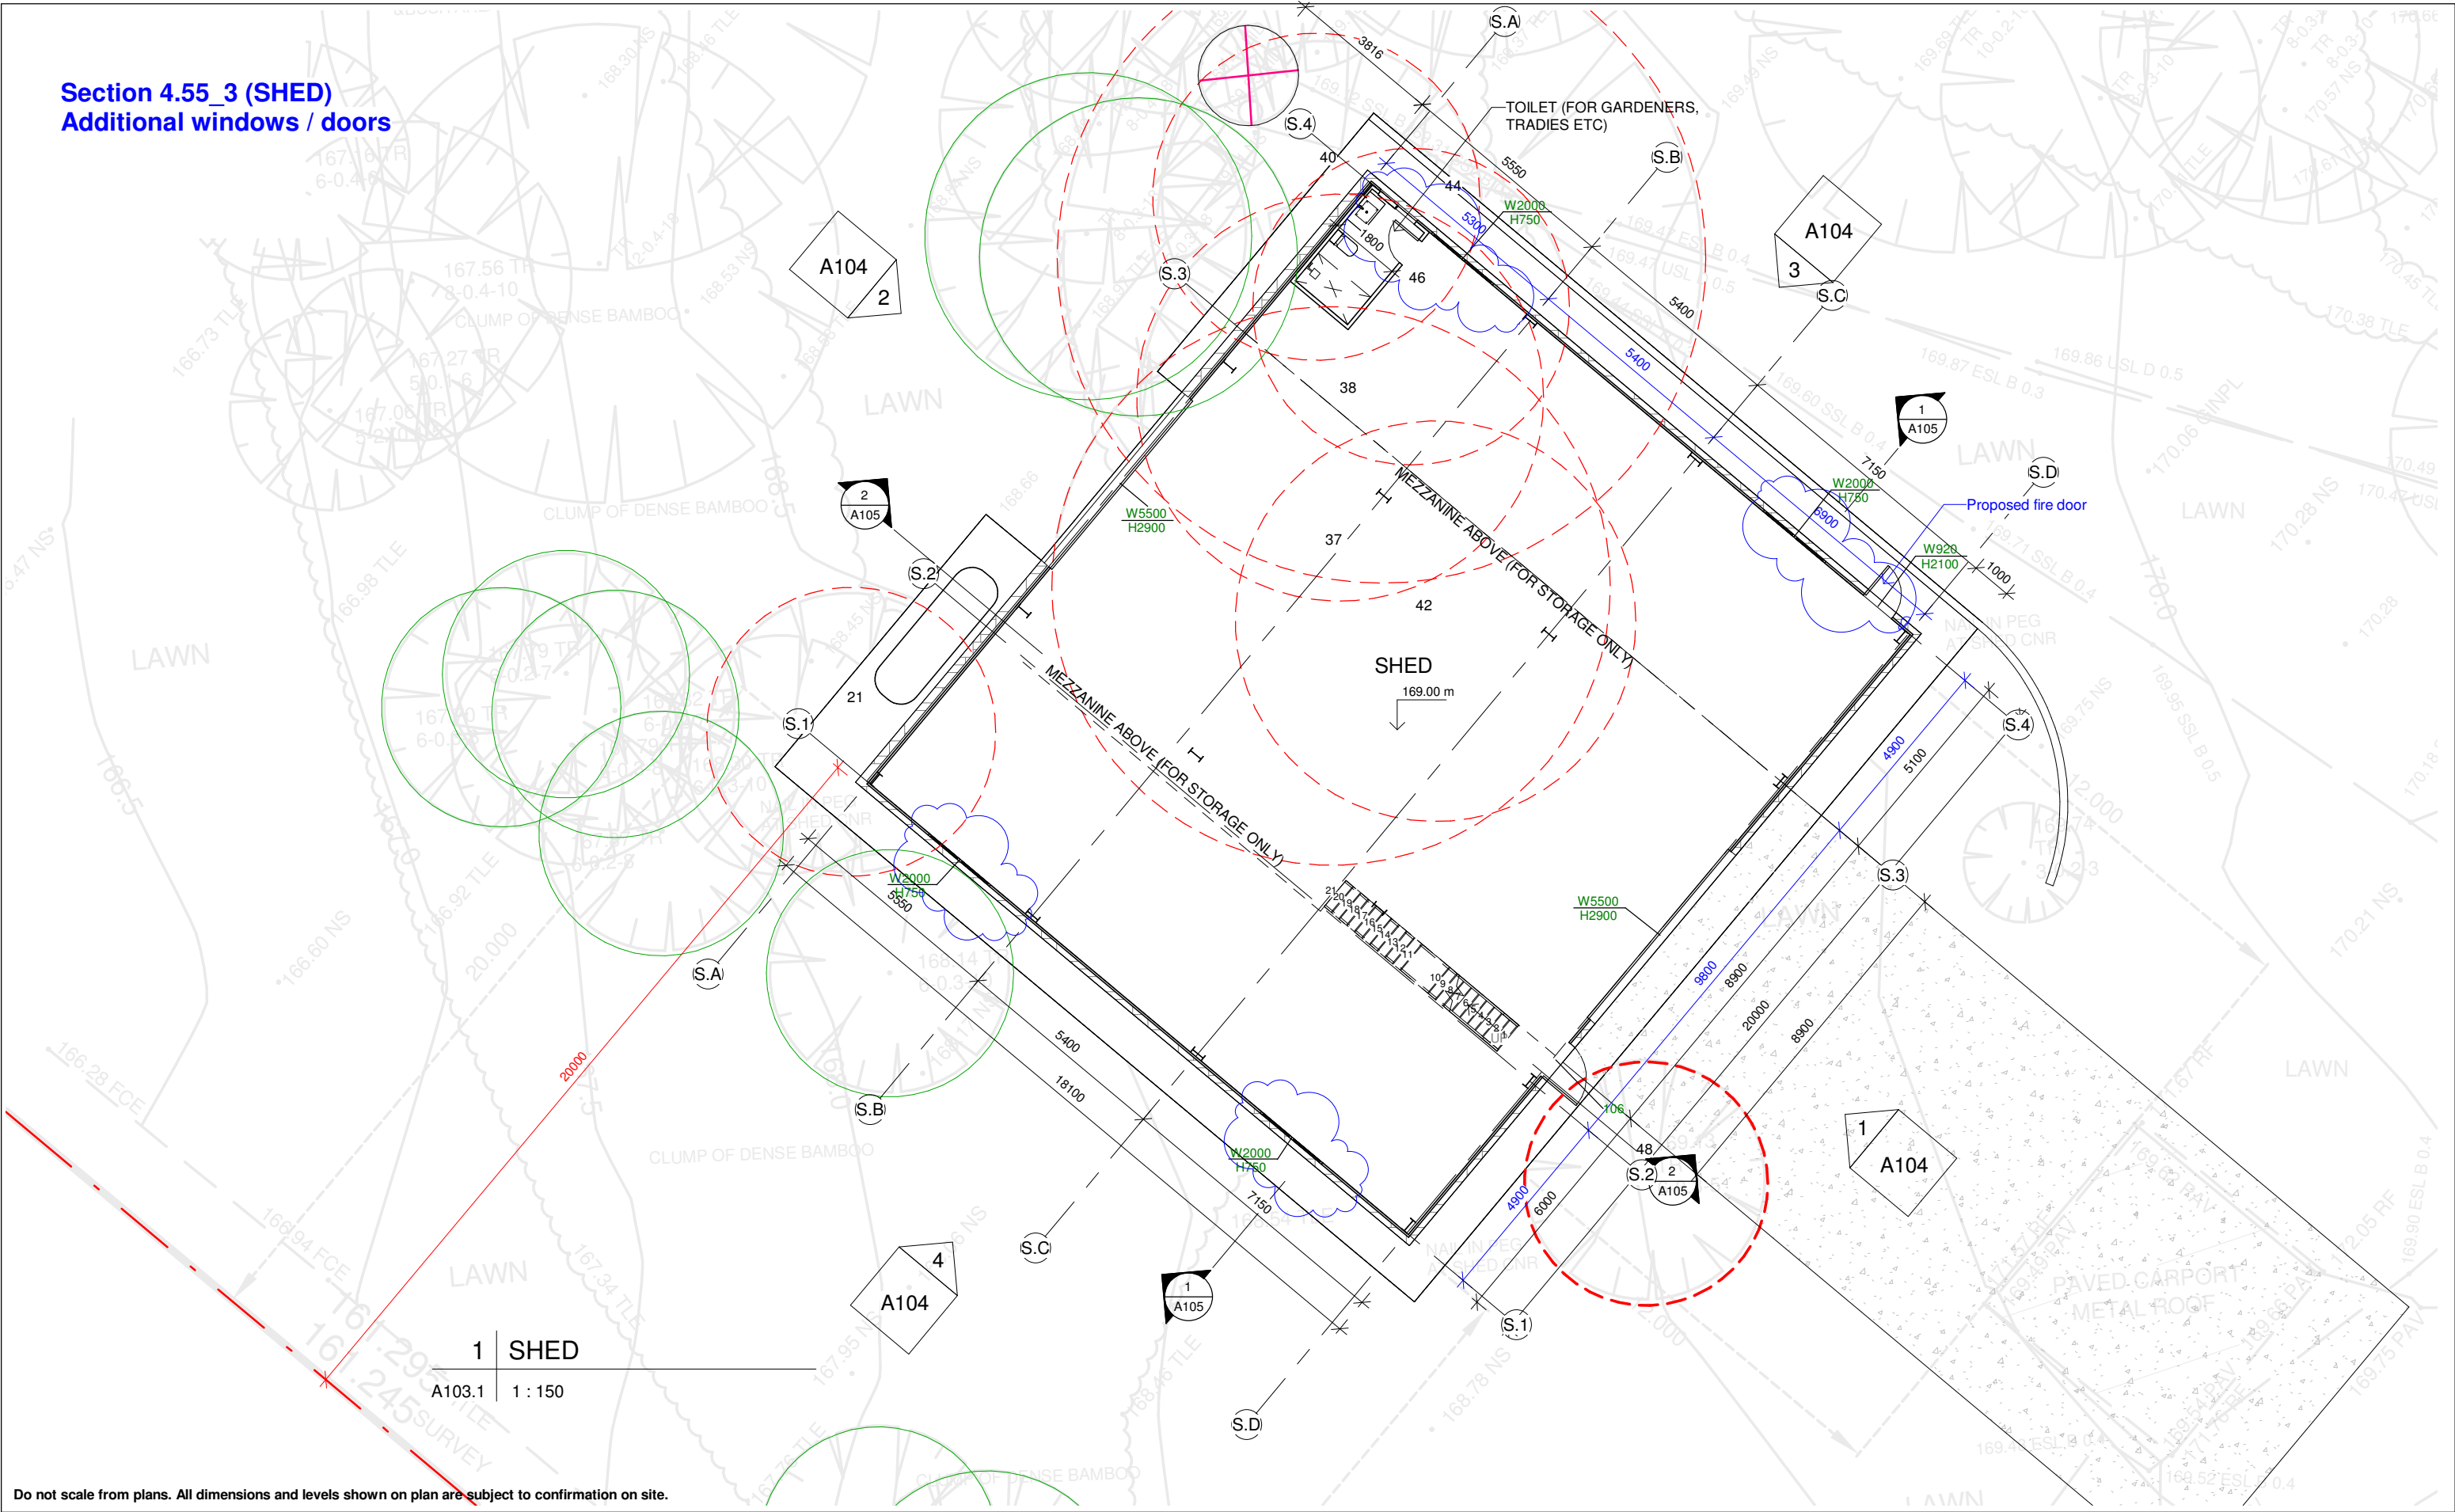

Do not scale from plans. All dimensions and levels shown on plan are subject to confirmation on site.


ISSUE	DATE	DESCRIPTION	DRWN	CHKD
2	6.08.2021	DA ISSUE	KM	-
1	21.03.2022	DA ISSUE 2 (STUDIO + SHED)	KM	
2	03.10.2022	SECTION 4.55 (SHED RELOCATION)	KM	
2	22.01.2024	SECTION 4.55 (LEVEL ADJUSTMENT)	KM	
3	03.02.2025	SECTION 4.55_3 (WINDOWS, SHED FRONT WALL)	KM	

This drawing is copyright and remains the property of Blue Sky Building Designs P/L.


BLUE SKY
BUILDING DESIGNS
www.blueskybuildingdesigns.com.au

PROJECT TITLE: Alteration & Addition
PROJECT NO.: 2020050
AT: 259 Aumuna Road, Terrey Hills
FOR: Raine & Robert Sloss

SHEET TITLE: SHED - FLOOR PLAN
SHEET NO: A103.1
SCALE A3: 1 : 150

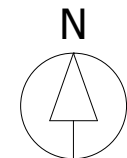

Section 4.55_3 (SHED)
Amendments to windows,
Move the wall by 1m towards SE

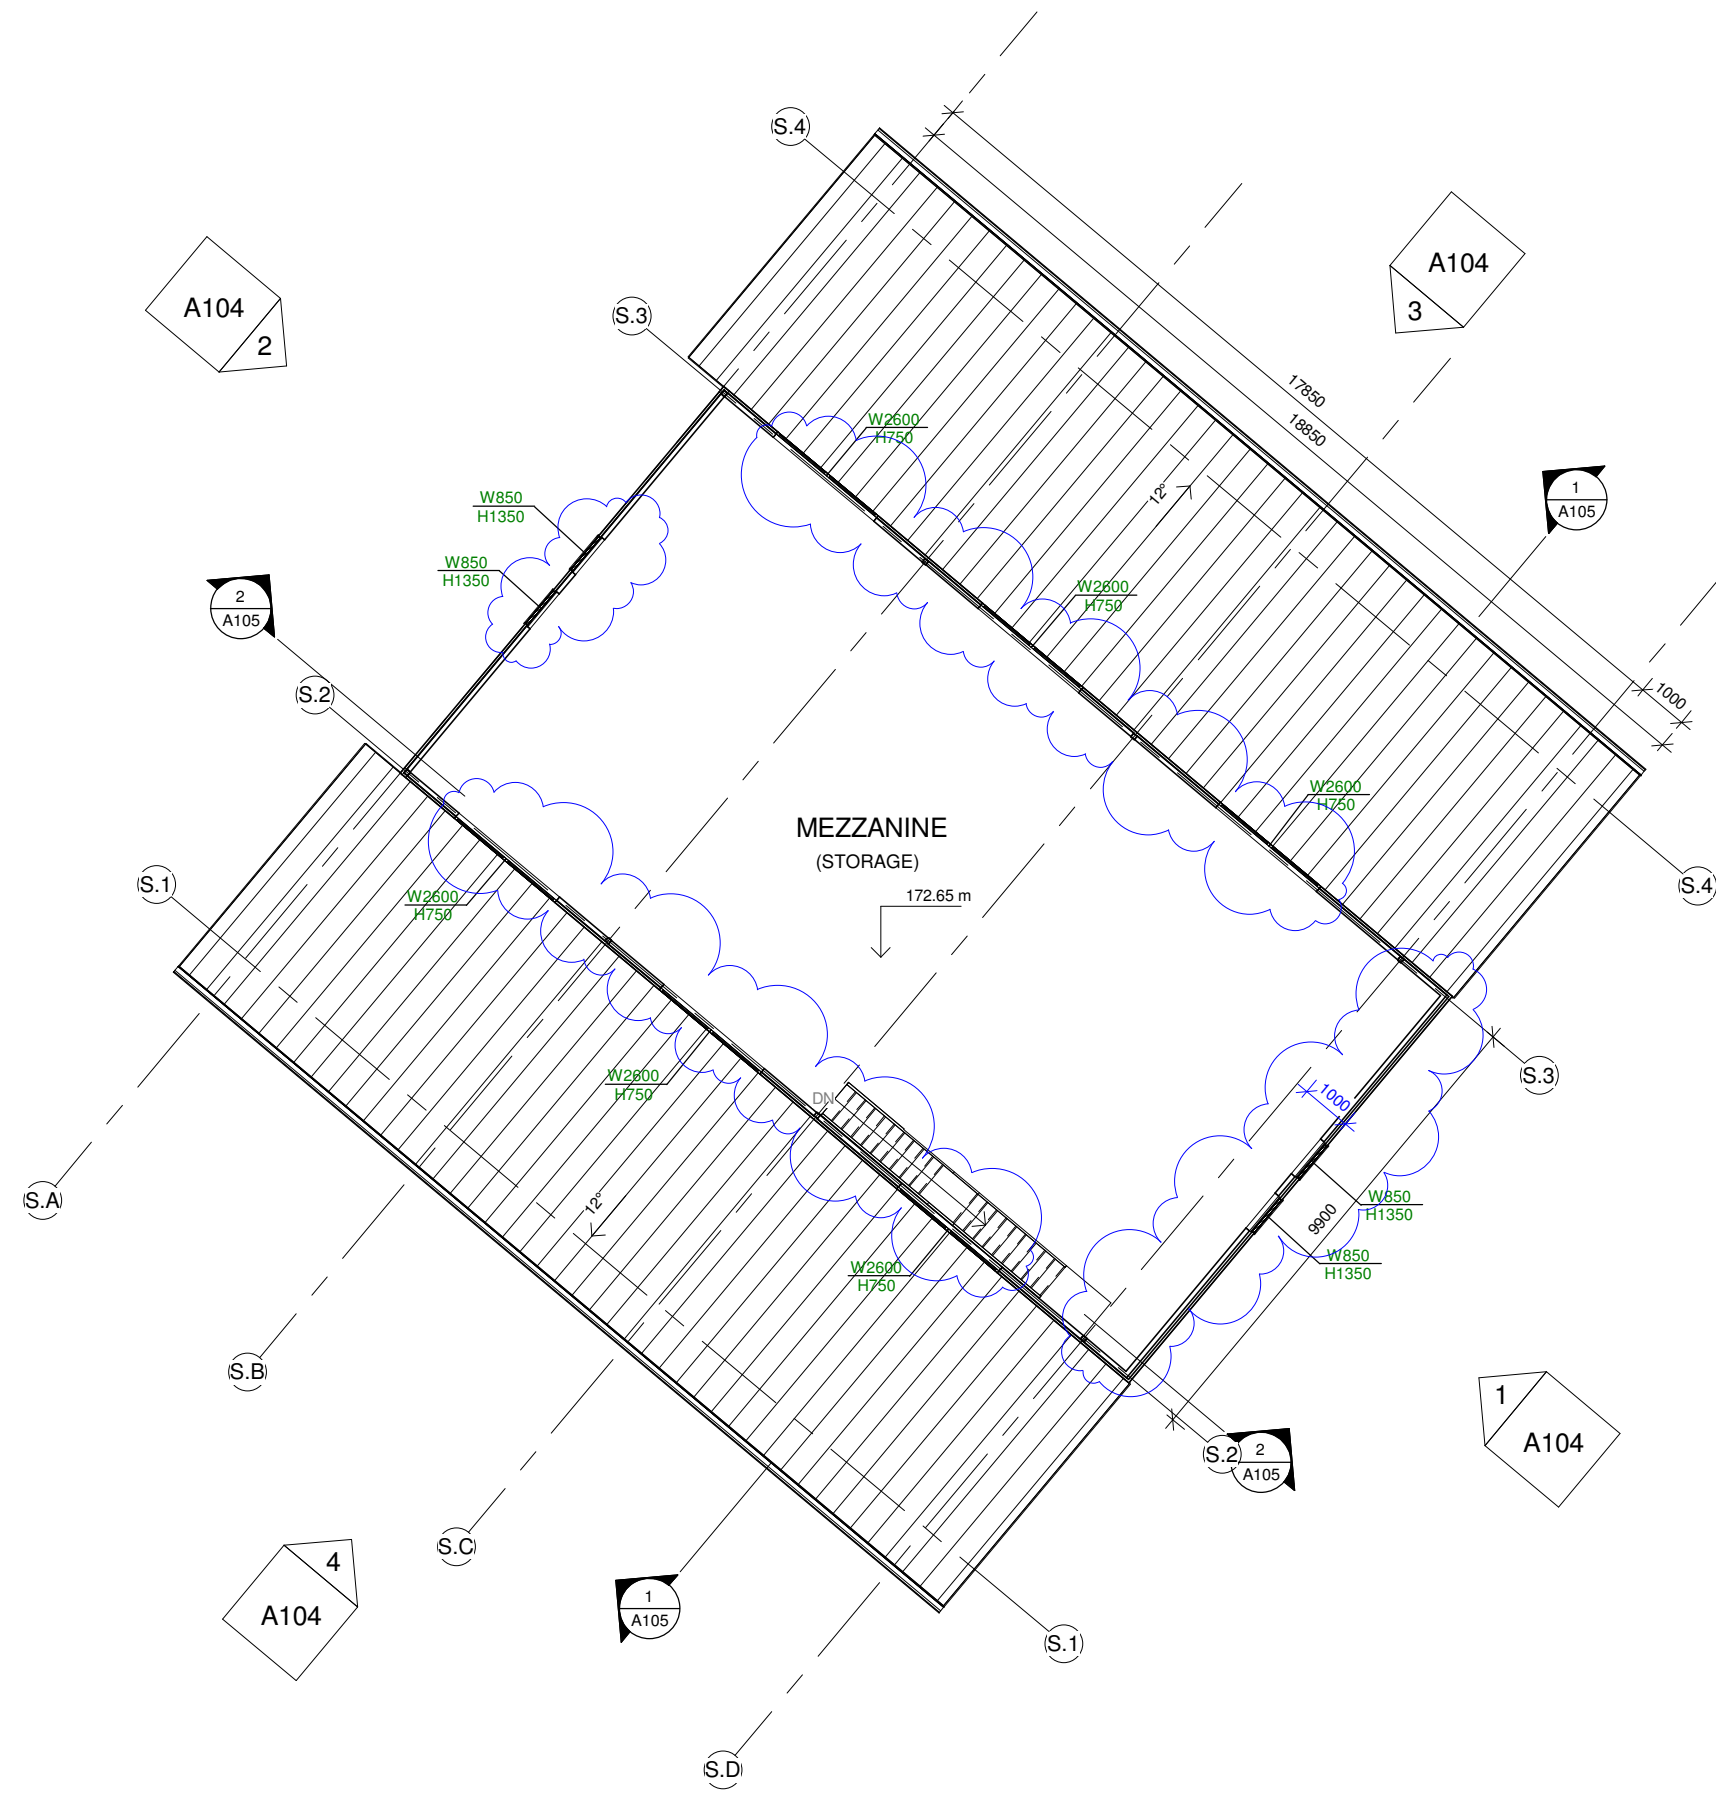

1 SHED MEZZ
A103.2 1 : 150

Do not scale from plans. All dimensions and levels shown on plan are subject to confirmation on site.

ISSUE	DATE	DESCRIPTION	DRWN	CHKD
2	6.08.2021	DA ISSUE	KM	-
1	21.03.2022	DA ISSUE 2 (STUDIO + SHED)	KM	
2	03.10.2022	SECTION 4.55 (SHED RELOCATION)	KM	
2	22.01.2024	SECTION 4.55 (LEVEL ADJUSTMENT)	KM	
3	03.02.2025	SECTION 4.55_3 (WINDOWS, SHED FRONT WALL)	KM	

This drawing is copyright and remains the property of Blue Sky Building Designs P/L.


BLUE SKY


BUILDING DESIGNS

www.blueskybuildingdesigns.com.au

PROJECT TITLE:	Alteration & Addition
PROJECT NO.:	2020050
AT:	259 Aumuna Road, Terrey Hills
FOR:	Raine & Robert Sloss


SHEET TITLE:	SHED - MEZZANINE
SHEET NO:	A103.2
SCALE A3:	1 : 150

 

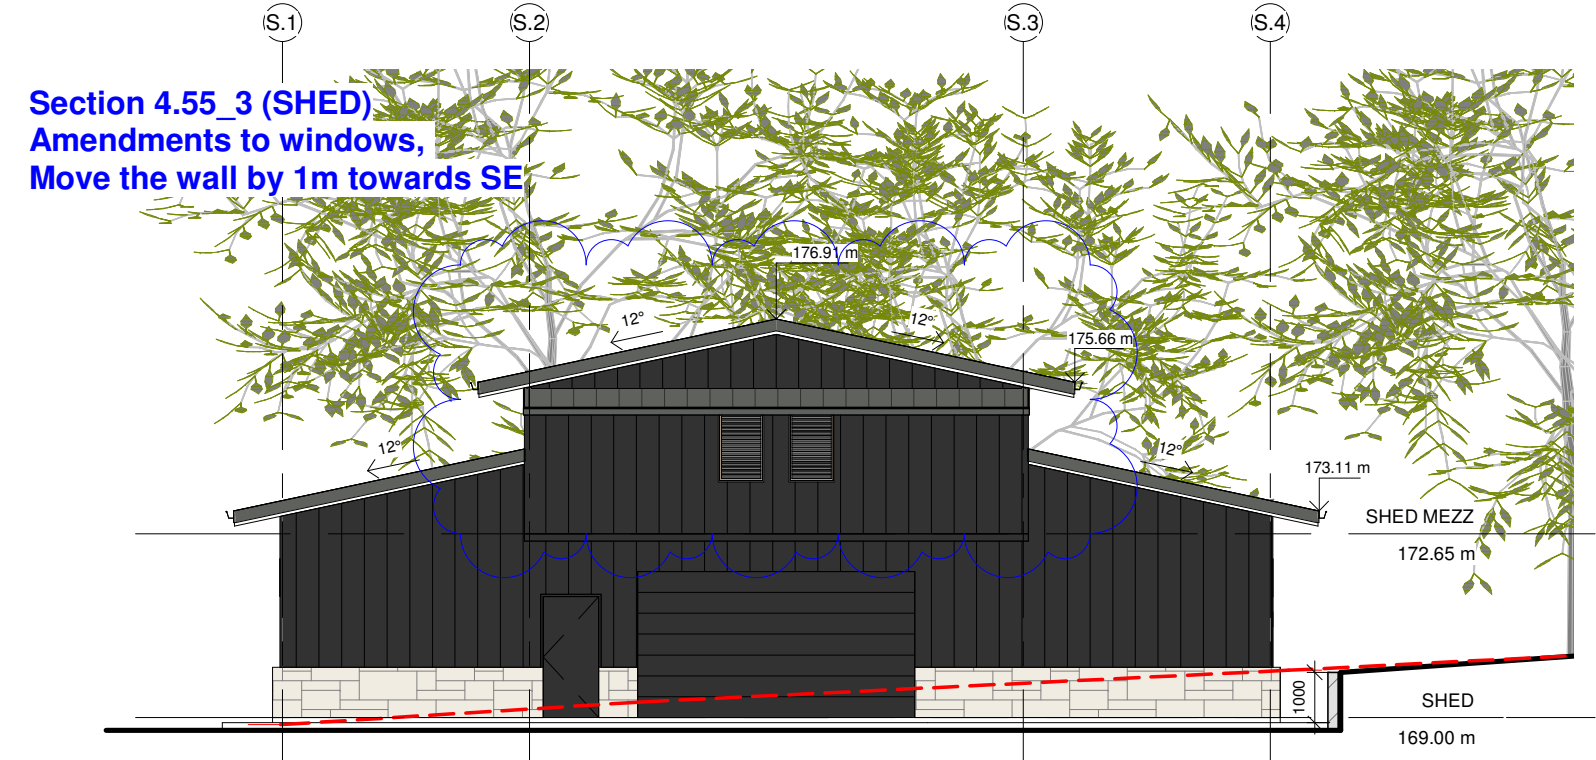


1 SHED SE ELEVATION

A104 1 : 150

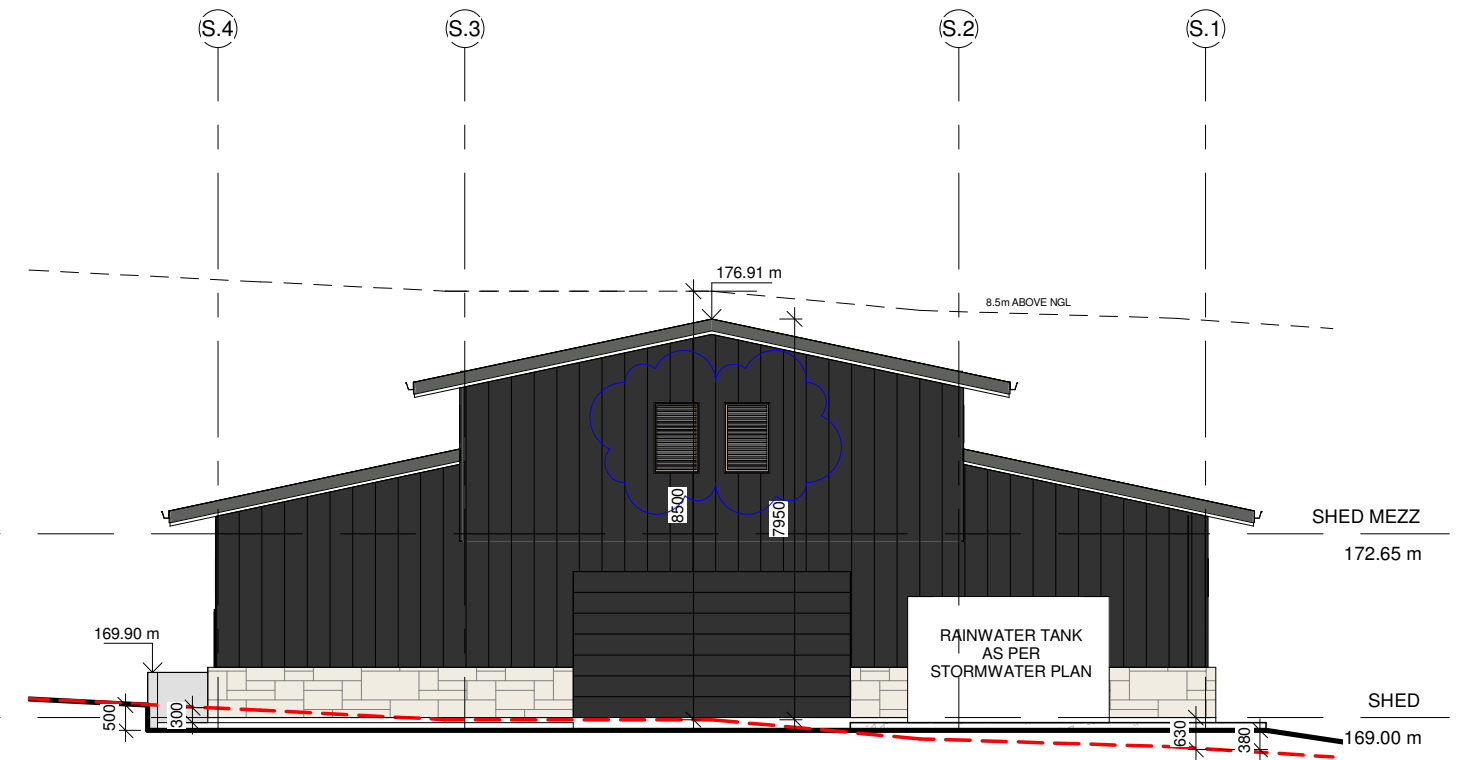


2 SHED NW ELEVATION

A104 1 : 150

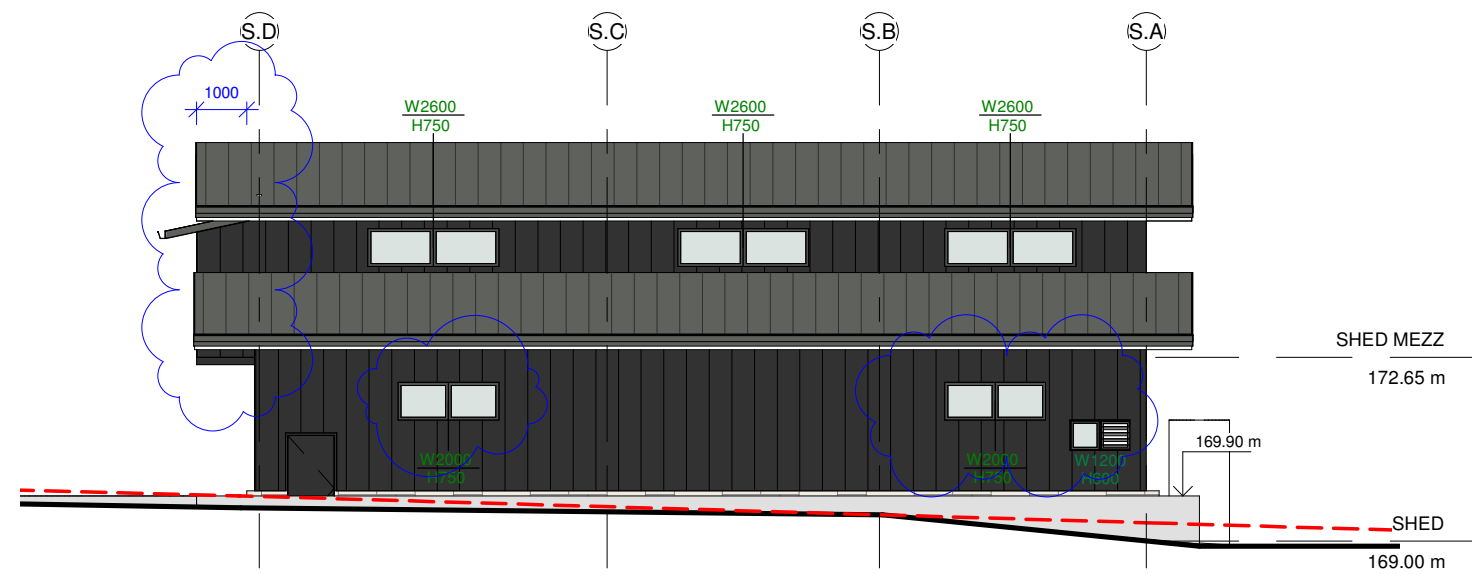

3 SHED NE ELEVATION

A104 1 : 150

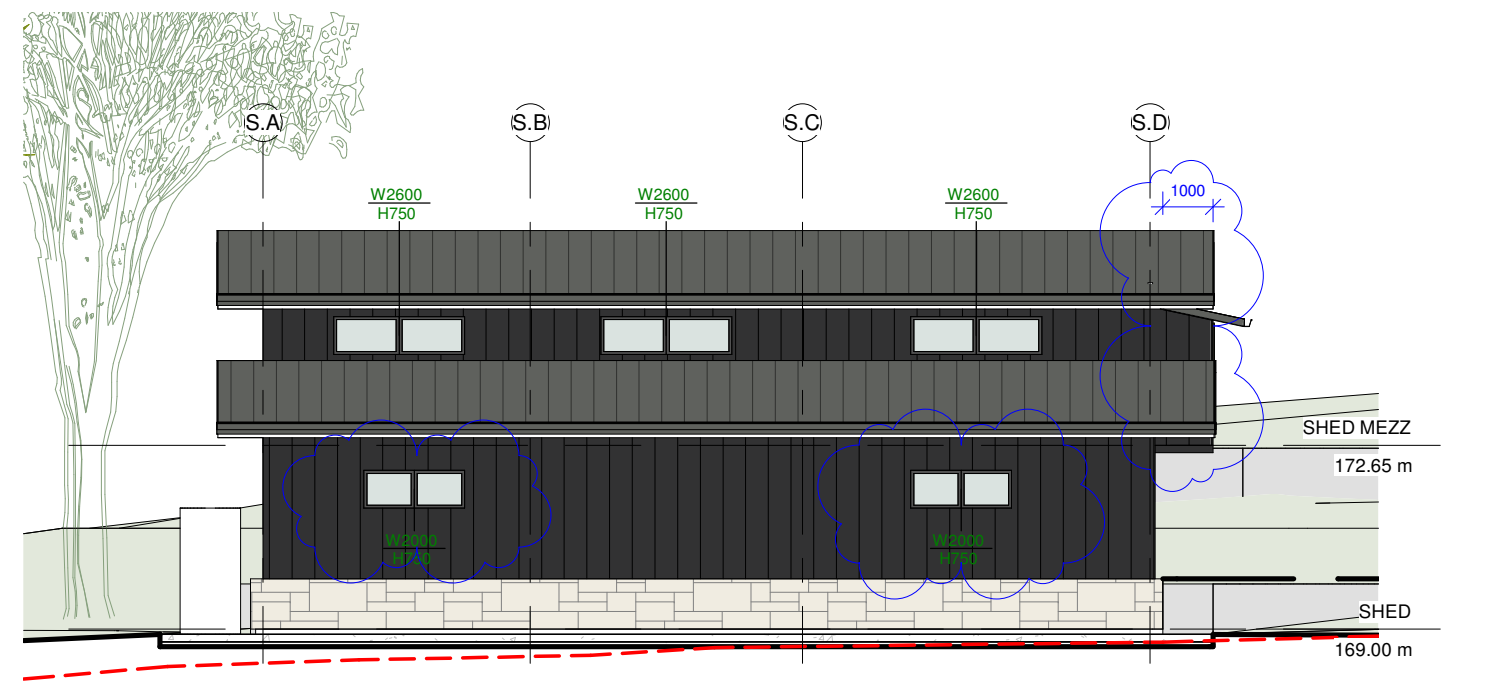


4 SHED SW ELEVATION

A104 1 : 150

Do not scale from plans. All dimensions and levels shown on plan are subject to confirmation on site.

ISSUE	DATE	DESCRIPTION	DRWN	CHKD
2	6.08.2021	DA ISSUE	KM	-
1	21.03.2022	DA ISSUE 2 (STUDIO + SHED)	KM	
2	03.10.2022	SECTION 4.55 (SHED RELOCATION)	KM	
2	22.01.2024	SECTION 4.55 (LEVEL ADJUSTMENT)	KM	
3	03.02.2025	SECTION 4.55_3 (WINDOWS, SHED FRONT WALL)	KM	

This drawing is copyright and remains the property of Blue Sky Building Designs P/L.

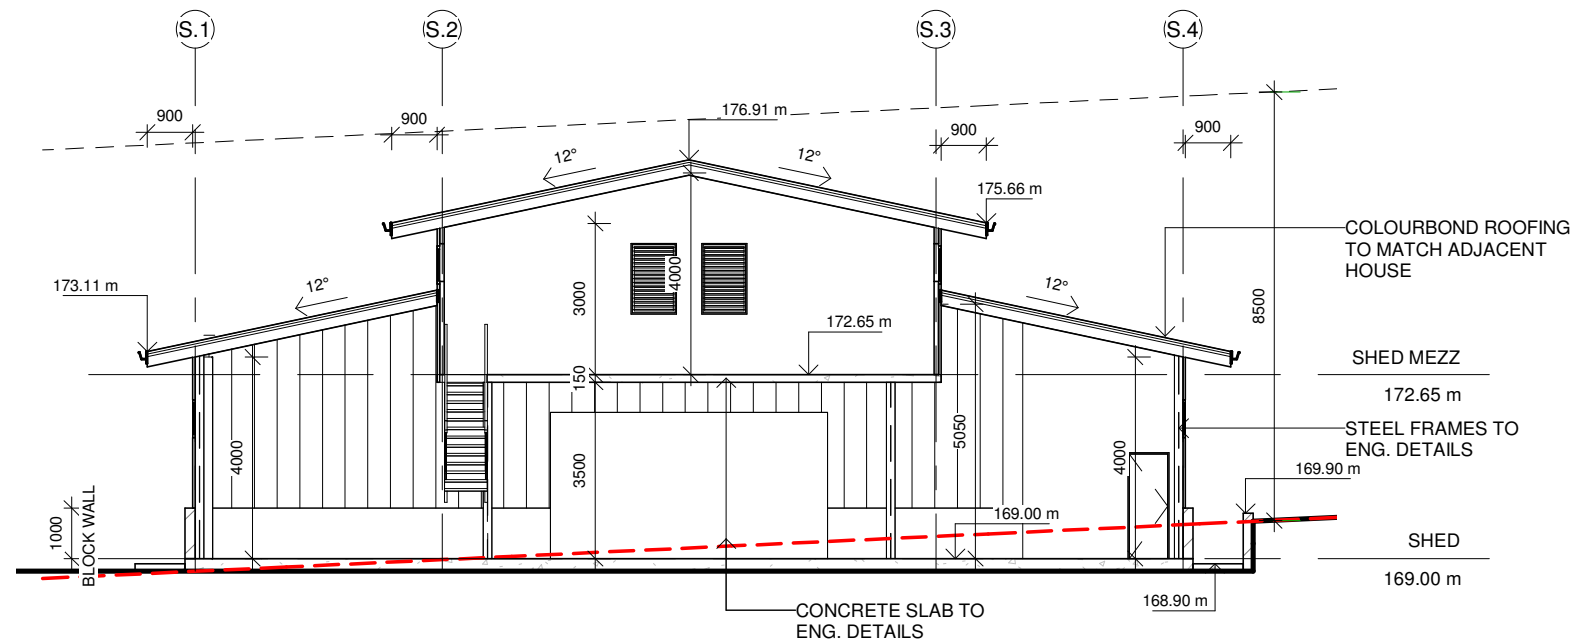


1 | SHED A-A

A105 | 1 : 150




3 | SHED 1

A105

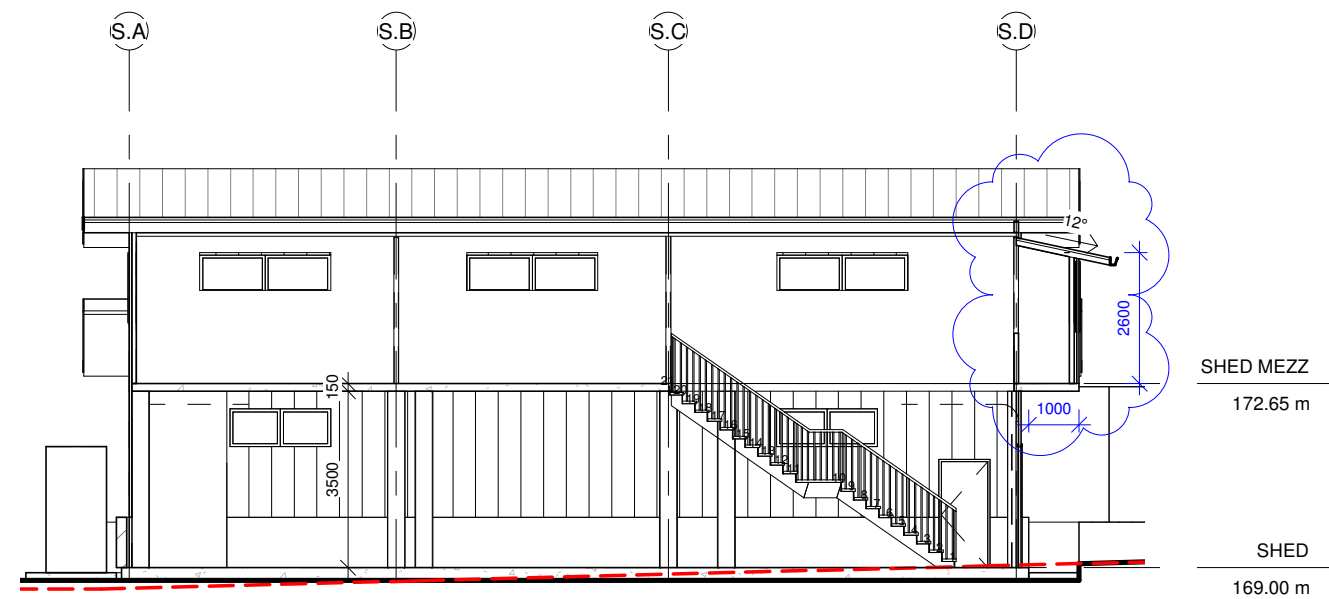

2 | SHED B-B

A105 | 1 : 150

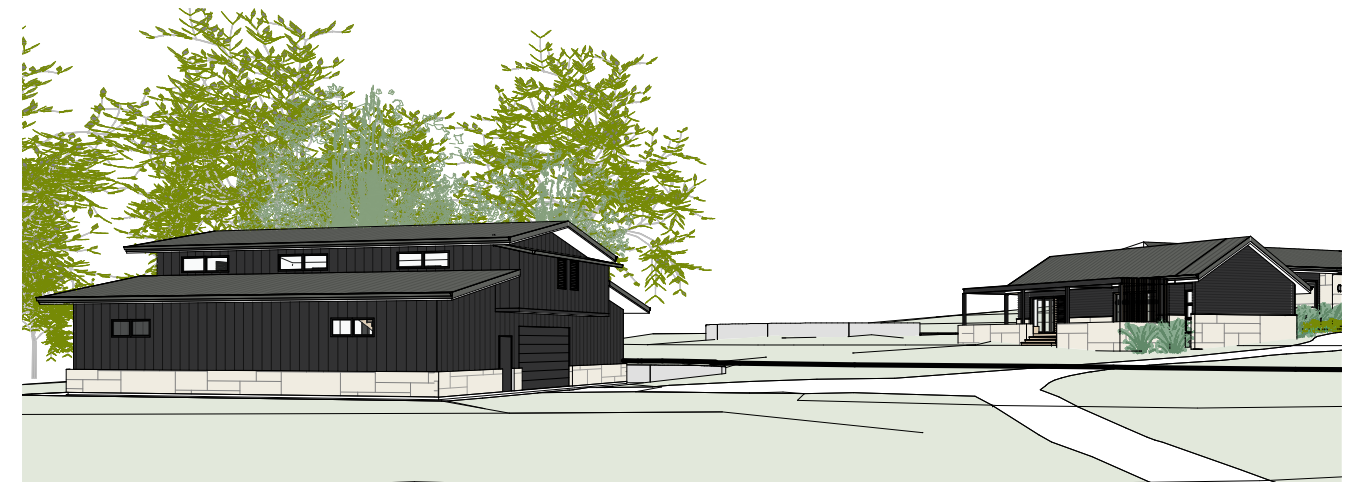

4 | SHED 2

A105

Do not scale from plans. All dimensions and levels shown on plan are subject to confirmation on site.

ISSUE	DATE	DESCRIPTION	DRWN	CHKD
2	6.08.2021	DA ISSUE	KM	-
1	21.03.2022	DA ISSUE 2 (STUDIO + SHED)	KM	
2	03.10.2022	SECTION 4.55 (SHED RELOCATION)	KM	
2	22.01.2024	SECTION 4.55 (LEVEL ADJUSTMENT)	KM	
3	03.02.2025	SECTION 4.55_3 (WINDOWS, SHED FRONT WALL)	KM	


This drawing is copyright and remains the property of Blue Sky Building Designs P/L.



ISSUE	DATE	DESCRIPTION	DRWN	CHKD
2	6.08.2021	DA ISSUE	KM	-
1	21.03.2022	DA ISSUE 2 (STUDIO + SHED)	KM	
2	03.10.2022	SECTION 4.55 (SHED RELOCATION)	KM	
2	22.01.2024	SECTION 4.55 (LEVEL ADJUSTMENT)	KM	
3	03.02.2025	SECTION 4.55_3 (WINDOWS, SHED FRONT WALL)	KM	

This drawing is copyright and remains the property of Blue Sky Building Designs P/L.



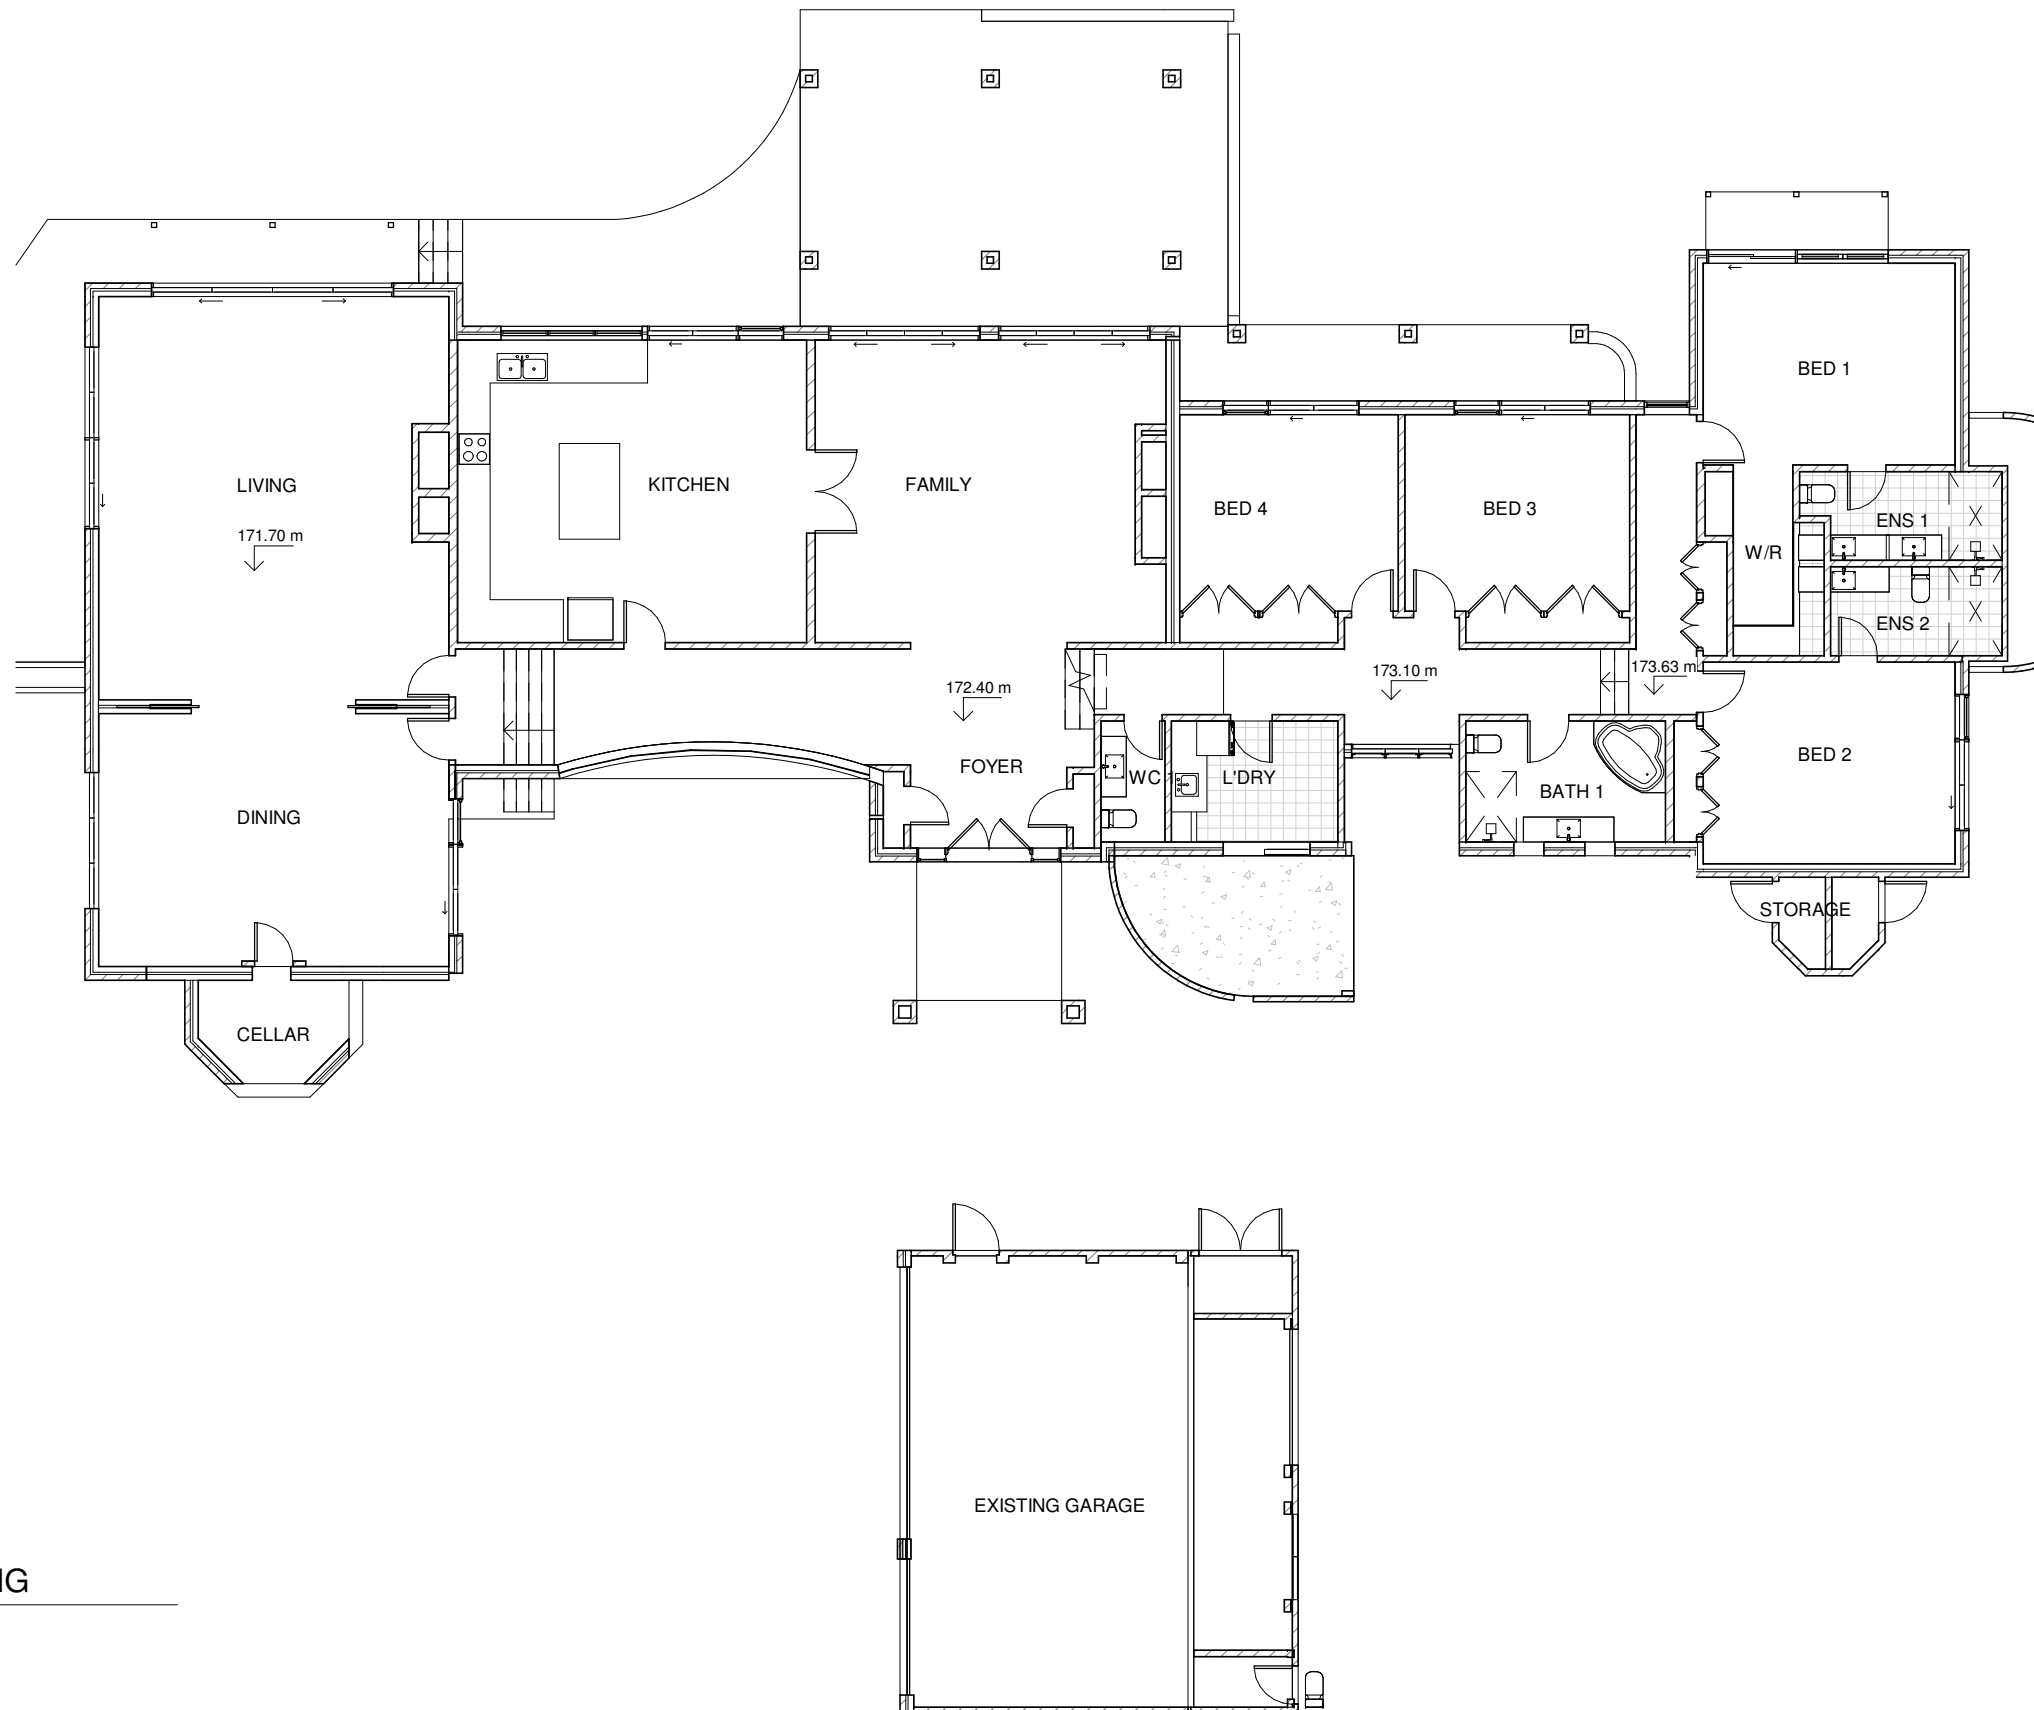

1 | GFL - EXISTING
A107 | 1 : 150

Do not scale from plans. All dimensions and levels shown on plan are subject to confirmation on site.

ISSUE	DATE	DESCRIPTION	DRWN	CHKD
2	6.08.2021	DA ISSUE	KM	-
1	21.03.2022	DA ISSUE 2 (STUDIO + SHED)	KM	
2	03.10.2022	SECTION 4.55 (SHED RELOCATION)	KM	
2	22.01.2024	SECTION 4.55 (LEVEL ADJUSTMENT)	KM	
3	03.02.2025	SECTION 4.55_3 (WINDOWS, SHED FRONT WALL)	KM	

This drawing is copyright and remains the property of Blue Sky Building Designs P/L.

BLUE SKY


BUILDING DESIGNS

www.blueskybuildingdesigns.com.au

PROJECT TITLE:	Alteration & Addition
PROJECT NO.:	2020050
AT:	259 Aumuna Road, Terrey Hills
FOR:	Raine & Robert Sloss

SHEET TITLE:	HOUSE - PLAN EXISTING
SHEET NO:	A107
SCALE A3:	1 : 150



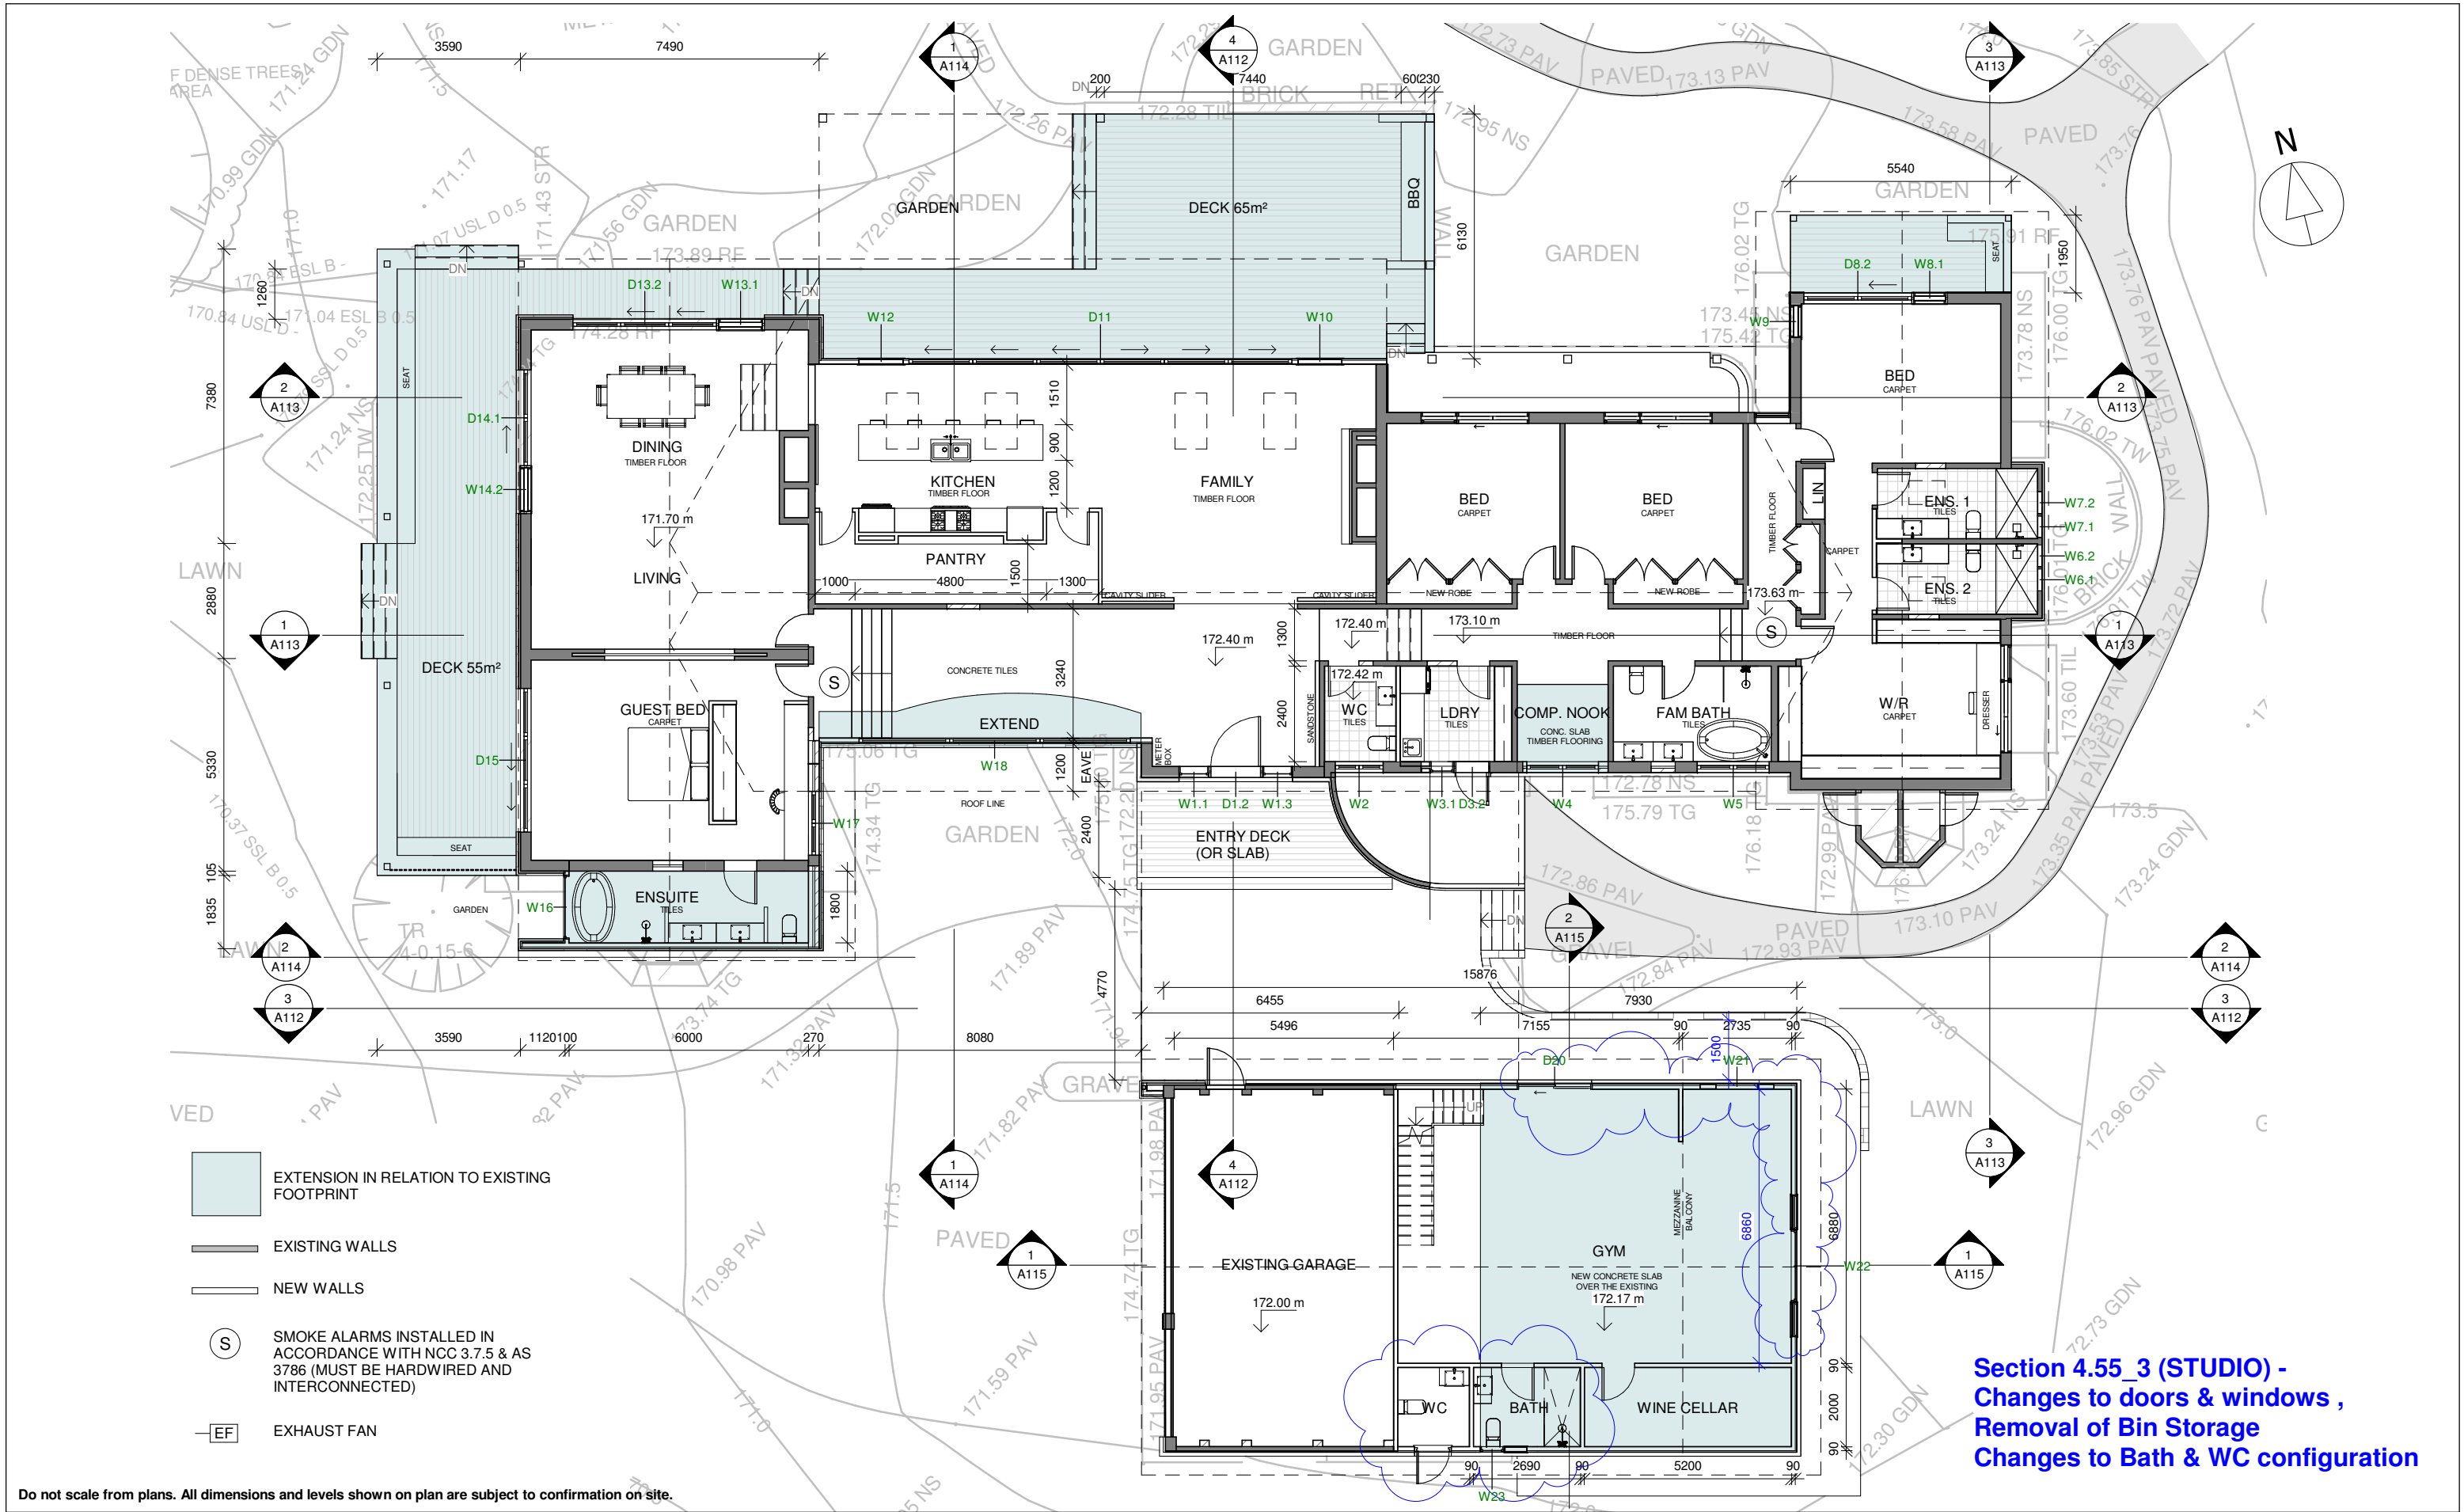


Section 4.55_3 (STUDIO) -
Changes to doors & windows ,
Removal of Bin Storage
Changes to Bath & WC configuration

ISSUE	DATE	DESCRIPTION	DRWN	CHKD
2	6.08.2021	DA ISSUE	KM	-
1	21.03.2022	DA ISSUE 2 (STUDIO + SHED)	KM	
2	03.10.2022	SECTION 4.55 (SHED RELOCATION)	KM	
2	22.01.2024	SECTION 4.55 (LEVEL ADJUSTMENT)	KM	
3	03.02.2025	SECTION 4.55_3 (WINDOWS, SHED FRONT WALL)	KM	

This drawing is copyright and remains the property of Blue Sky Building Designs P/L.



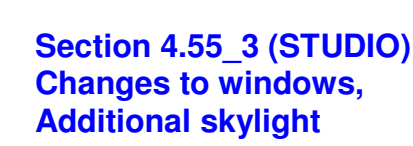


BLUE SKY
BUILDING DESIGNS
www.blueskybuildingdesigns.com.au

SHEET TITLE:	CEILING PLAN & MEZZANINE
SHEET NO:	A110
SCALE A3:	1 : 150

This drawing is copyright and remains the property of Blue Sky Building Designs P/L



EXTERNAL FINISHES	
1	LYSAGHT ENSEAM 465 COVER. COLOUR BASALT MATT
2	RENDERED & PAINTED OR PAINTED ONLY BRICK. COLOUR: MONUMENT
3	JH LINEA WEATHERBOARD 180mm. COLOUR : MONUMENT
4	SELECTED SANDSTONE, E.G. CALLALA ORGANIC (ARTISAN STONE)
5	HARDWOOD BATTEN E.G. BLACKBUTT CLEAR OILED - 40x20 & 40x40
6	-

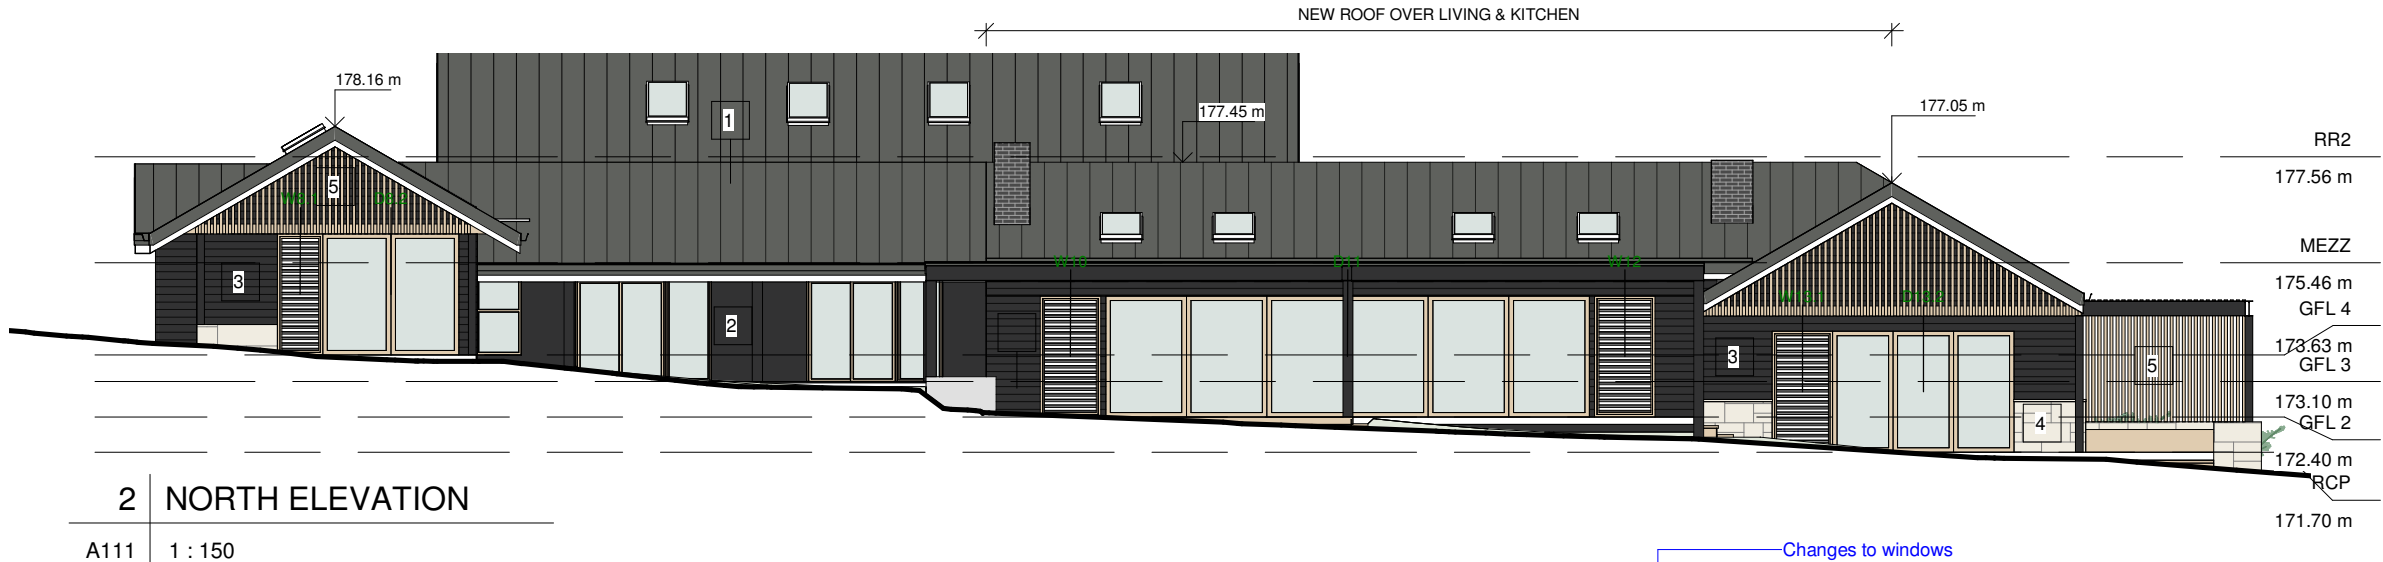

Do not scale from plans. All dimensions and levels shown on plan are subject to confirmation on site.

NOTE: THIS DOOR AND WINDOW SCHEDULE IS FOR BASIX PURPOSES ONLY AND SHOULD BE NOT USED FOR CONSTRUCTION

ISSUE	DATE	DESCRIPTION	DRWN	CHKD
2	6.08.2021	DA ISSUE	KM	-
1	21.03.2022	DA ISSUE 2 (STUDIO + SHED)	KM	
2	03.10.2022	SECTION 4.55 (SHED RELOCATION)	KM	
2	22.01.2024	SECTION 4.55 (LEVEL ADJUSTMENT)	KM	
3	03.02.2025	SECTION 4.55_3 (WINDOWS, SHED FRONT WALL)	KM	

This drawing is copyright and remains the property of Blue Sky Building Designs P/L.

BLUE SKY

BUILDING DESIGNS

www.blueskybuildingdesigns.com.au


PROJECT TITLE:	Alteration & Addition
PROJECT NO.:	2020050
AT:	259 Aumuna Road, Terrey Hills
FOR:	Raine & Robert Sloss

SHEET TITLE:	HOUSE - ELEVATIONS
SHEET NO:	A111
SCALE A3:	As indicated




ISSUE	DATE	DESCRIPTION	DRWN	CHKD
2	6.08.2021	DA ISSUE	KM	-
1	21.03.2022	DA ISSUE 2 (STUDIO + SHED)	KM	
2	03.10.2022	SECTION 4.55 (SHED RELOCATION)	KM	
2	22.01.2024	SECTION 4.55 (LEVEL ADJUSTMENT)	KM	
3	03.02.2025	SECTION 4.55_3 (WINDOWS, SHED FRONT WALL)	KM	

This drawing is copyright and remains the property of Blue Sky Building Designs P/L.

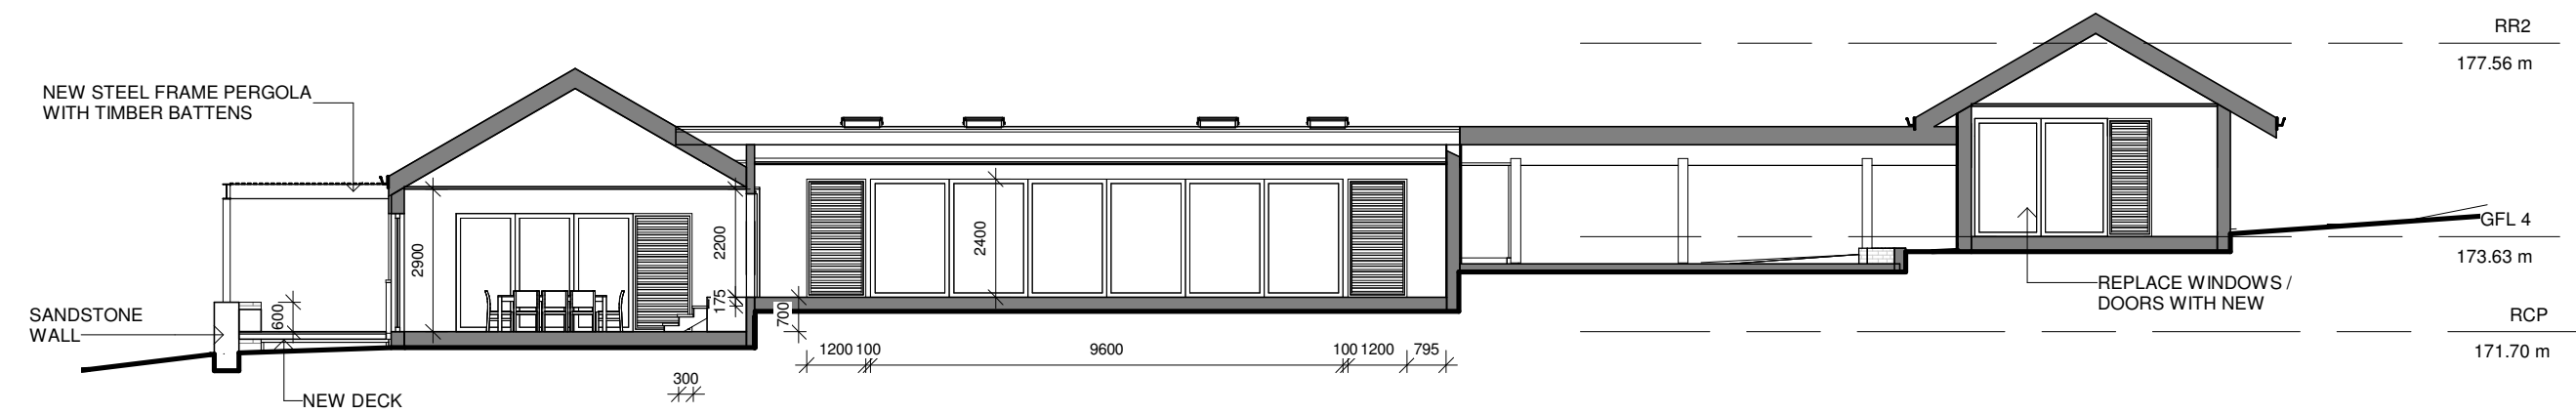


2 SECTION 4-4

A113 1 : 150

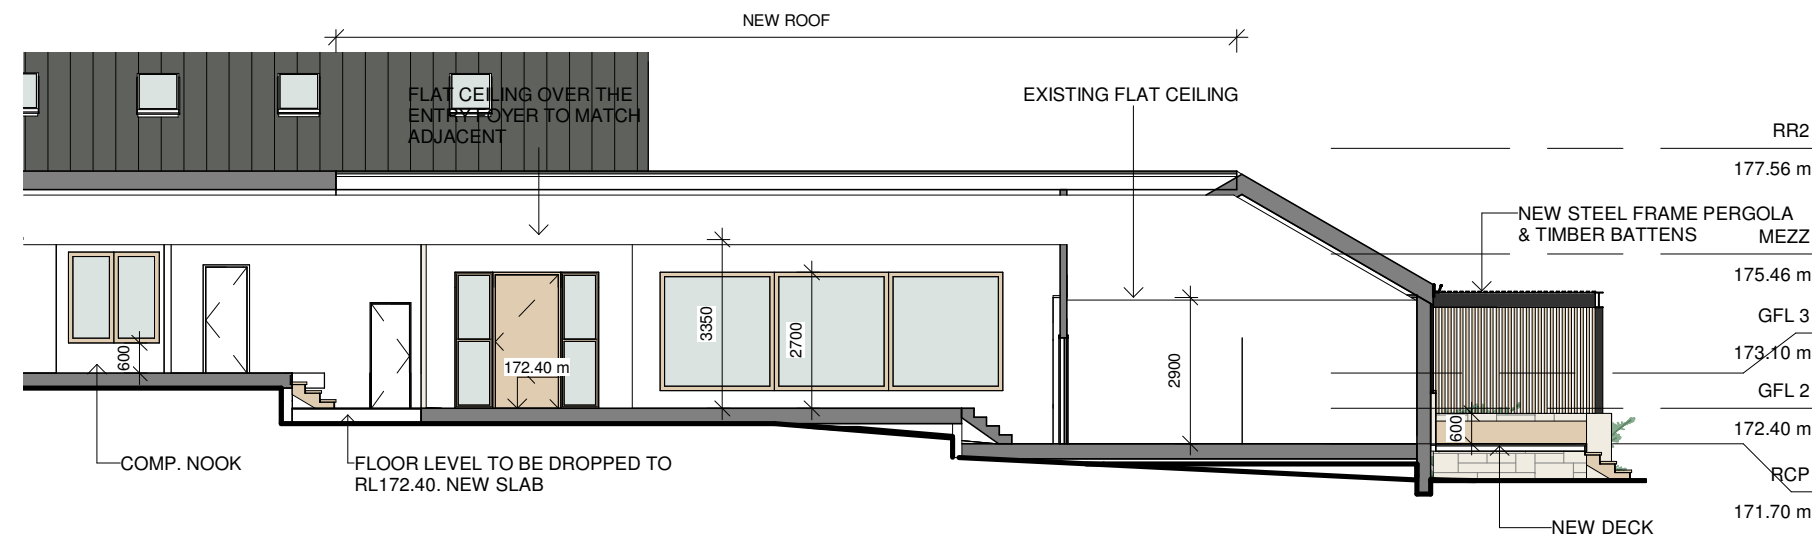

1 SECTION 2-2


A113 1 : 150

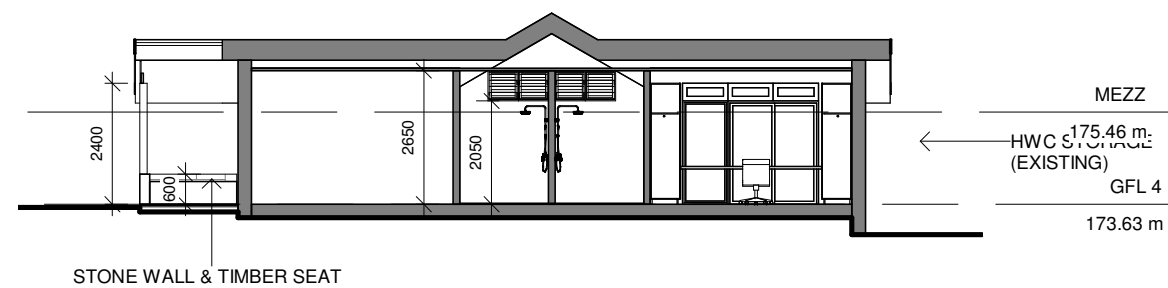

3 SECTION 5-5

A113 1 : 150

Do not scale from plans. All dimensions and levels shown on plan are subject to confirmation on site.

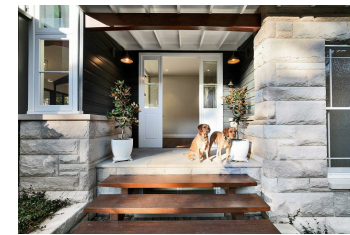

SANDSTONE & HORIZONTAL CLADDING



PERGOLA & BATTENS



FIRE PLACE




BBQ & PIZZA OVEN



SANDSTONE




ENTRY DOOR

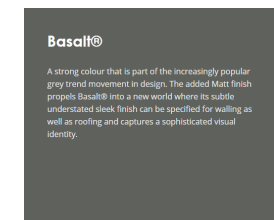


ROOF COLOUR



ENSEAM LYSAGHT ROOFING

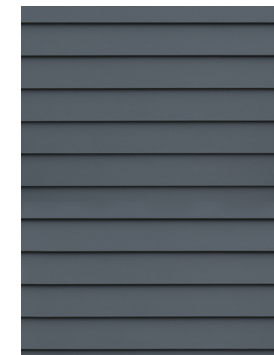


LINEA WEATHERBOARD 180mm

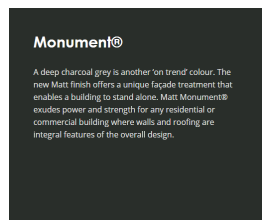

WALL COLOUR


ISSUE	DATE	DESCRIPTION	DRWN	CHKD
2	6.08.2021	DA ISSUE	KM	-
1	21.03.2022	DA ISSUE 2 (STUDIO + SHED)	KM	
2	03.10.2022	SECTION 4.55 (SHED RELOCATION)	KM	
2	22.01.2024	SECTION 4.55 (LEVEL ADJUSTMENT)	KM	
3	03.02.2025	SECTION 4.55_3 (WINDOWS, SHED FRONT WALL)	KM	

This drawing is copyright and remains the property of Blue Sky Building Designs P/L.

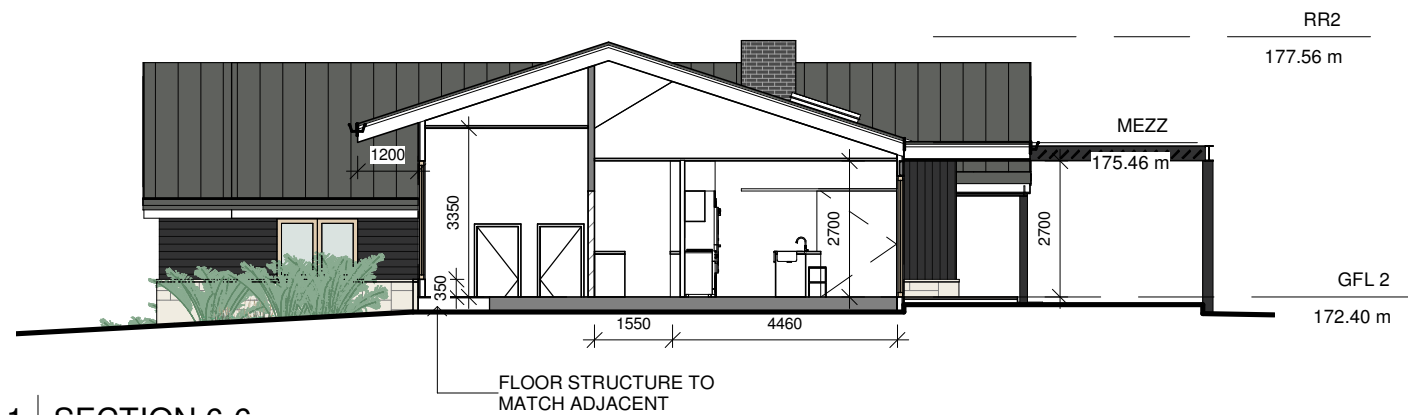

1 SECTION 6-6

A114 1 : 150

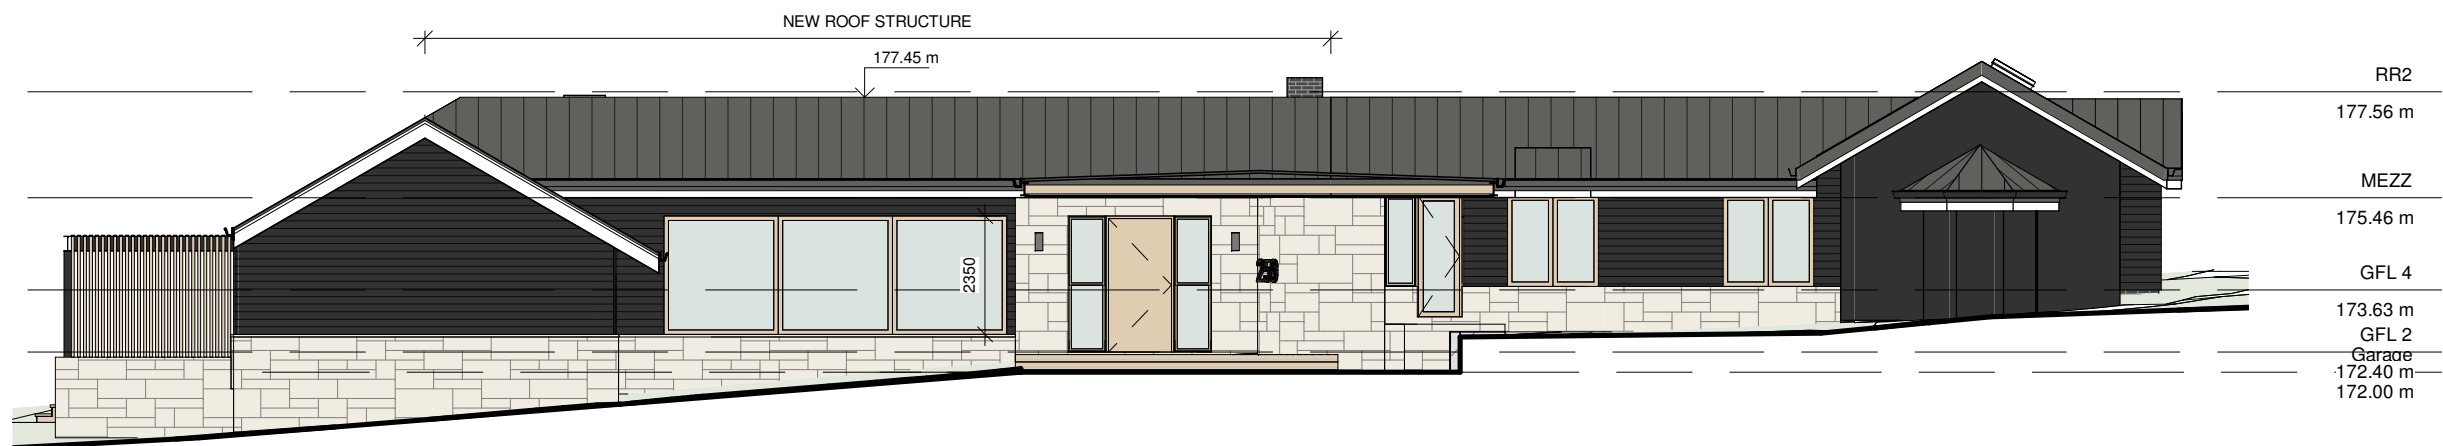

2 SECTION 7-7

A114 1 : 150



Do not scale from plans. All dimensions and levels shown on plan are subject to confirmation on site.




ISSUE	DATE	DESCRIPTION	DRWN	CHKD
2	6.08.2021	DA ISSUE	KM	-
1	21.03.2022	DA ISSUE 2 (STUDIO + SHED)	KM	
2	03.10.2022	SECTION 4.55 (SHED RELOCATION)	KM	
2	22.01.2024	SECTION 4.55 (LEVEL ADJUSTMENT)	KM	
3	03.02.2025	SECTION 4.55_3 (WINDOWS, SHED FRONT WALL)	KM	

This drawing is copyright and remains the property of Blue Sky Building Designs P/L.

BLUE SKY
BUILDING DESIGNS
www.blueskybuildingdesigns.com.au

PROJECT TITLE: Alteration & Addition
PROJECT NO.: 2020050
AT: 259 Aumuna Road, Terrey Hills
FOR: Raine & Robert Sloss

SHEET TITLE: HOUSE - SECTIONS
SHEET NO: A114
SCALE A3: 1 : 150

   

Do not scale from plans. All dimensions and levels shown on plan are subject to confirmation on site.

ISSUE	DATE	DESCRIPTION	DRWN	CHKD
2	6.08.2021	DA ISSUE	KM	-
1	21.03.2022	DA ISSUE 2 (STUDIO + SHED)	KM	
2	03.10.2022	SECTION 4.55 (SHED RELOCATION)	KM	
2	22.01.2024	SECTION 4.55 (LEVEL ADJUSTMENT)	KM	
3	03.02.2025	SECTION 4.55_3 (WINDOWS, SHED FRONT WALL)	KM	

This drawing is copyright and remains the property of Blue Sky Building Designs P/L.



PROJECT TITLE:	Alteration & Addition
PROJECT NO.:	2020050
AT:	259 Aumuna Road, Terrey Hills
FOR:	Raine & Robert Sloss

SHEET TITLE: HOUSE - SECTIONS

SHEET NO: A115

SCALE A3: 1 : 150