



Certificate No. # DSQSJNW741
Scan QR code or follow website link for rating details.


NOTES:

1. NEVER SCALE OFF DRAWINGS, USE FIGURED DIMENSIONS ONLY.
2. VERIFY ALL DIMENSIONS ON SITE PRIOR TO COMMENCEMENT & REPORT
DISCREPANCIES TO THE ARCHITECT.
3. DRAWINGS DESCRIBE SCOPE OF WORKS AND GENERAL SET OUT. THESE DRAWINGS ARE NOT SHOP DRAWINGS, SET OUT TO
TO BE UNDERTAKEN BY SURVEYOR ON SITE. SHOP DRAWINGS SHOULD BE PREPARED WHERE REQUIRED OR NECESSARY
4. VERIFY ALL DIMENSIONS AND LEVELS ON SITE PRIOR TO COMMENCEMENT OF WORK, IMMEDIATELY ADVISE ARCHITECT OF
ANY DISCREPANCIES. ALLOW FOR ADJUSTMENTS TO SUIT DISCREPANCIES.
5.ALL WORK IS TO BE CARRIED OUT IN ACCORDANCE WITH THE REQUIREMENTS OF LOCAL AUTHORITIES, THE BUILDING CODE
OF AUSTRALIA AND RELEVANT AUSTRALIAN STANDARD

3 CLIVE CRESCENT BAYVIEW PROJECT NUMBER: DATE: 11/01/2024 DRAWN BY: RCD PROJECTS CHECKED BY: SCALE:

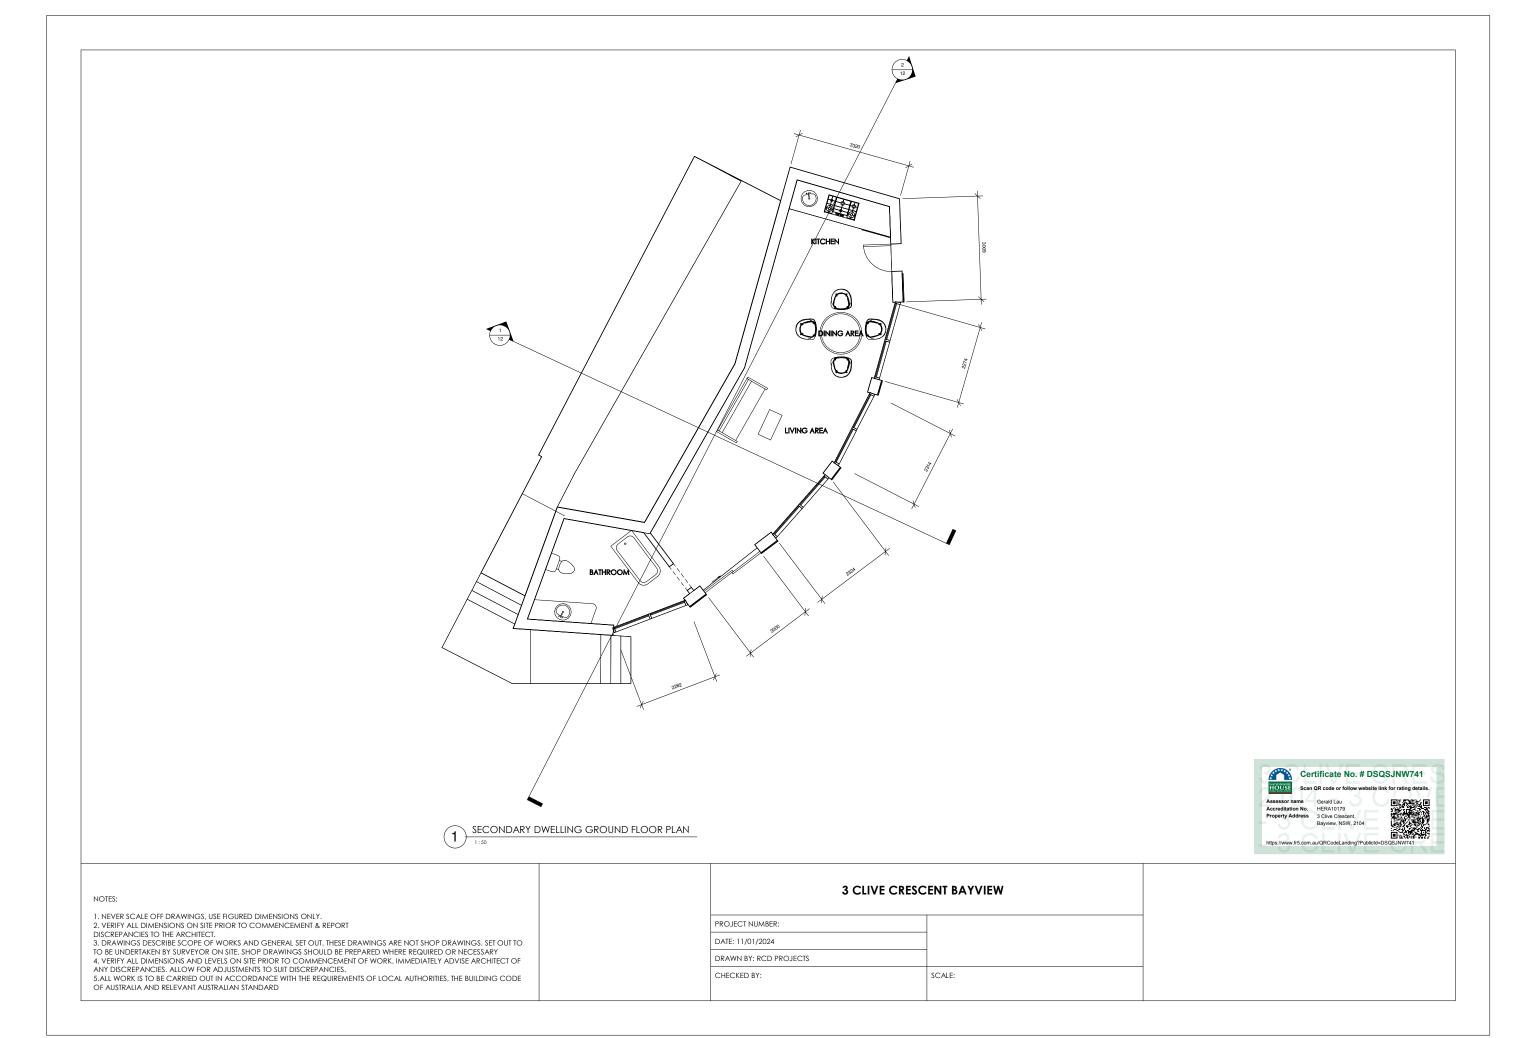

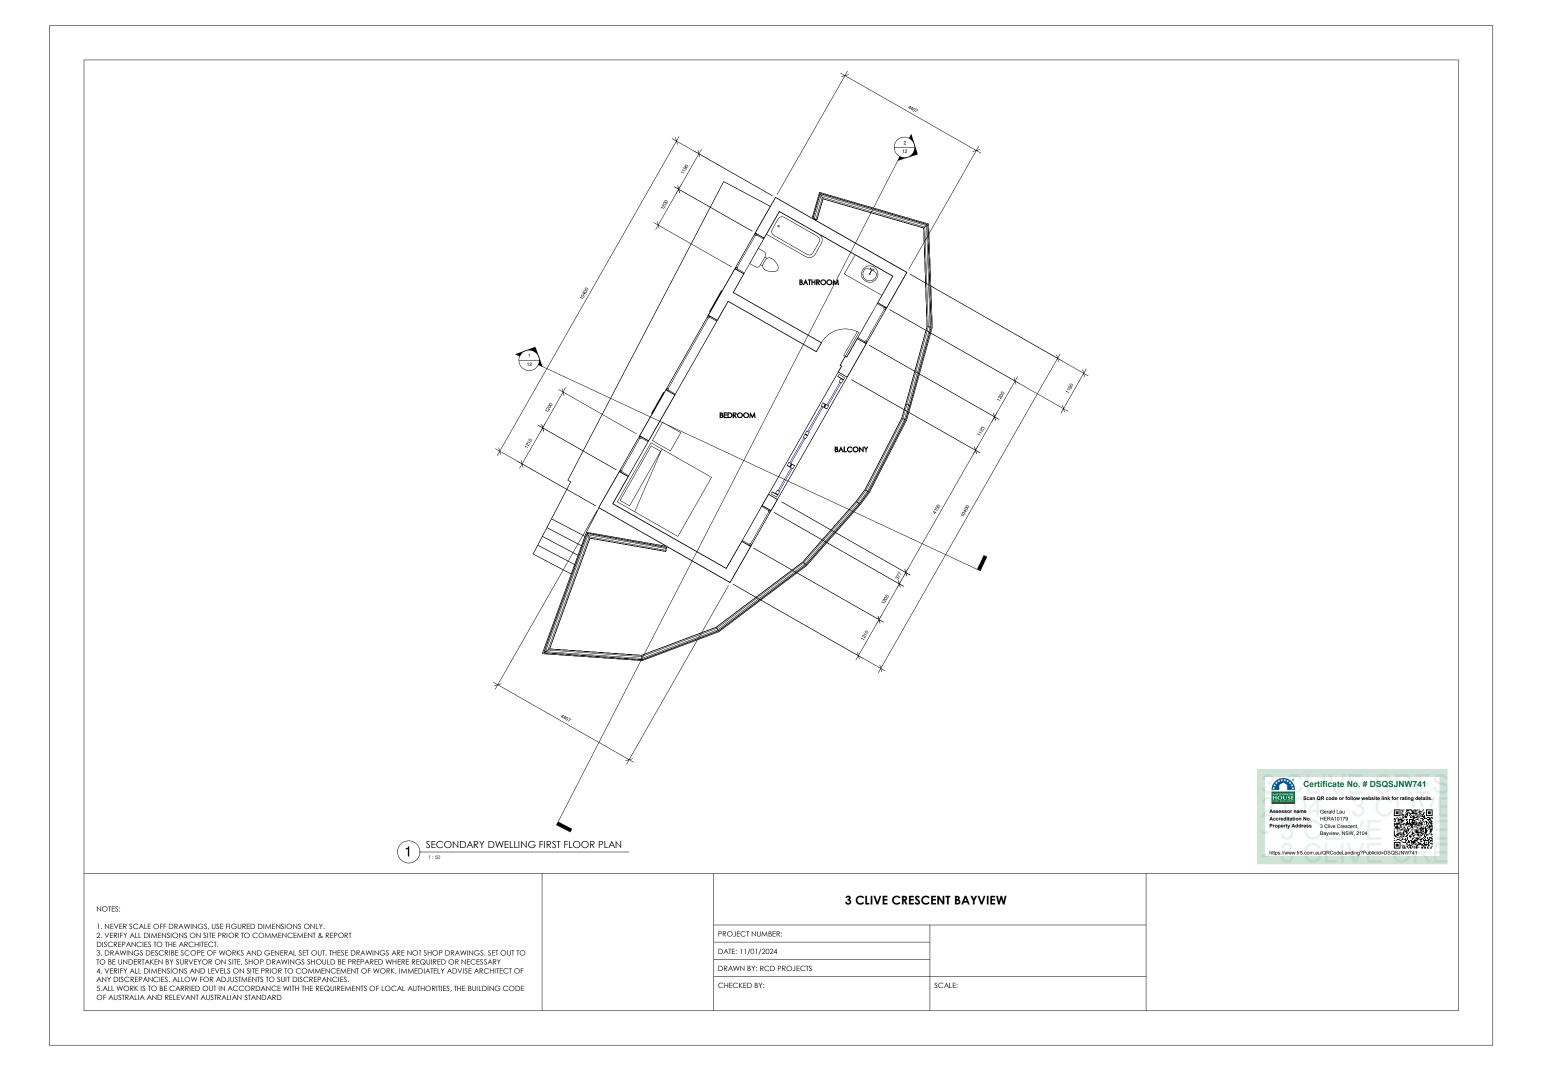

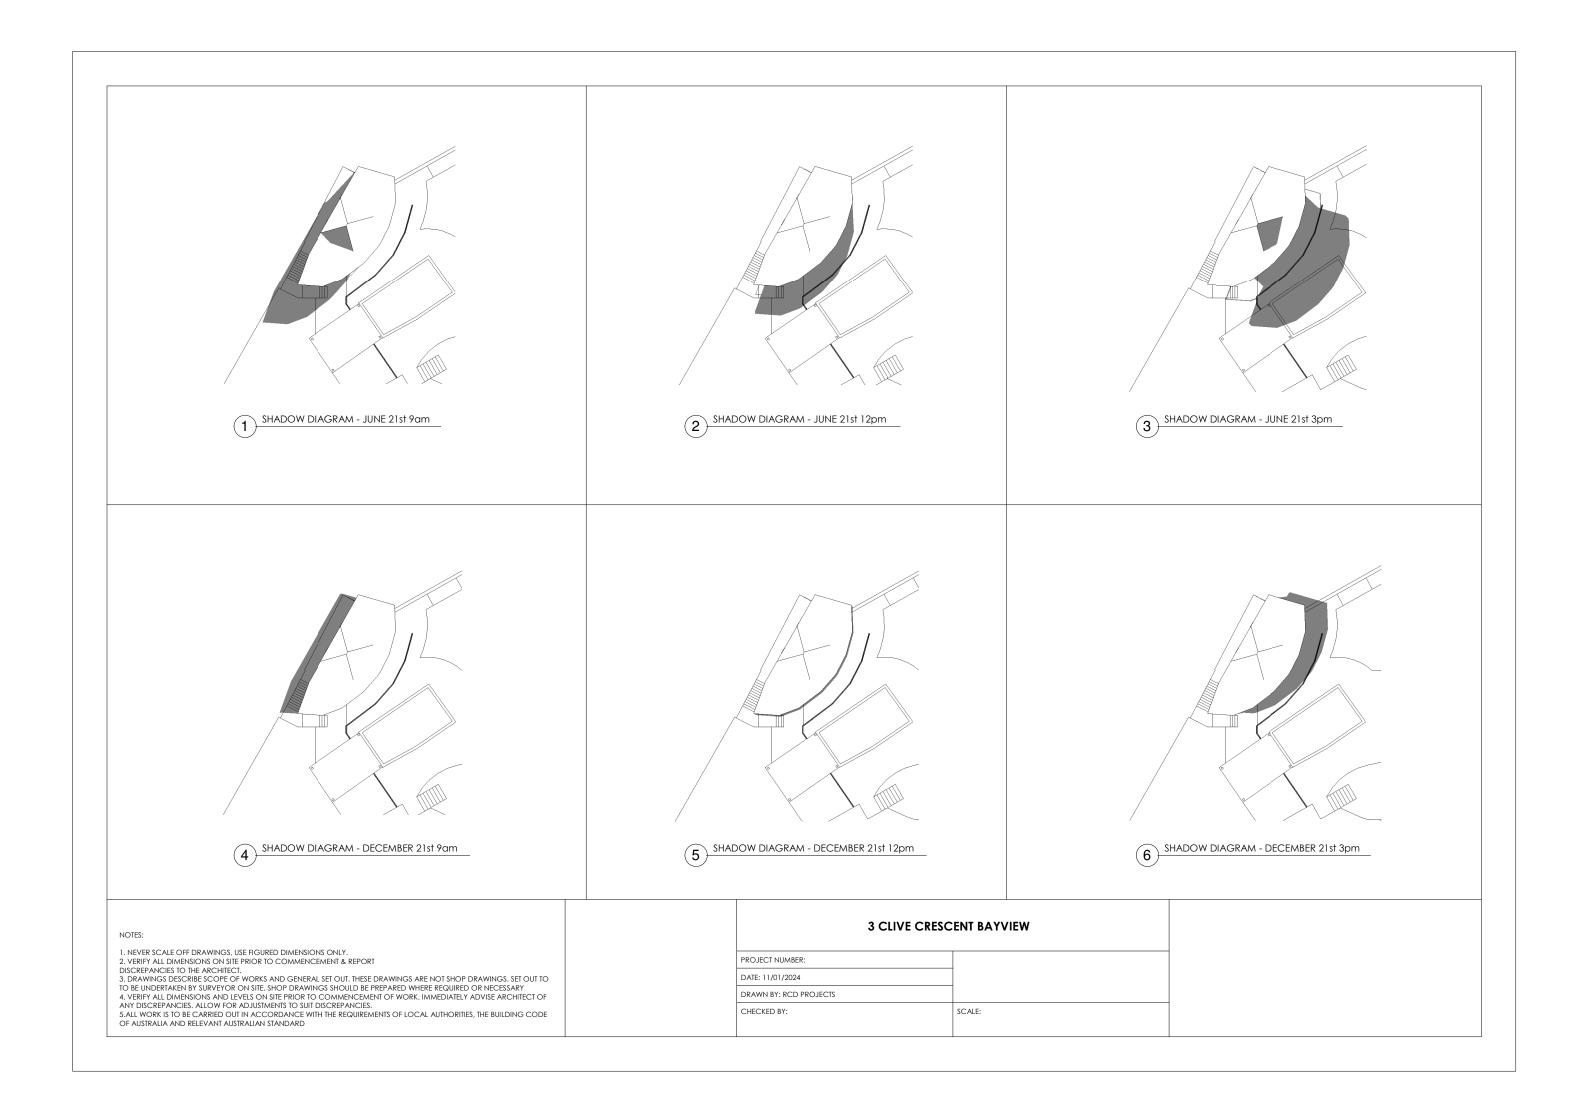





3 SECONDARY DWELLING - RIGHT SIDE ELEVATION



SECONDARY DWELLING - LEFT SIDE ELEVATION

1:50




SECONDARY DWELLING - REAR ELEVATION

## NOTES:

- 1. NEVER SCALE OFF DRAWINGS, USE FIGURED DIMENSIONS ONLY.
  2. VERIFY ALL DIMENSIONS ON SITE PRIOR TO COMMENCEMENT & REPORT
  DISCREPANCIES TO THE ARCHITECT.
  3. DRAWINGS DESCRIBE SCOPE OF WORKS AND GENERAL SET OUT. THESE DRAWINGS ARE NOT SHOP DRAWINGS. SET OUT TO
  TO BE UNDERTAKEN BY SURVEYOR ON SITE. SHOP DRAWINGS SHOULD BE PREPARED WHERE REQUIRED OR NECESSARY
  4. VERIFY ALL DIMENSIONS AND LEVELS ON SITE PRIOR TO COMMENCEMENT OF WORK. IMMEDIATELY ADVISE ARCHITECT OF
  ANY DISCREPANCIES. ALLOW FOR ADJUSTMENTS TO SUIT DISCREPANCIES.
  5.ALL WORK IS TO BE CARRIED OUT IN ACCORDANCE WITH THE REQUIREMENTS OF LOCAL AUTHORITIES, THE BUILDING CODE
  OF AUSTRALIA AND RELEVANT AUSTRALIAN STANDARD

## **3 CLIVE CRESCENT BAYVIEW**

PROJECT NUMBER: DATE: 11/01/2024 DRAWN BY: RCD PROJECTS CHECKED BY:

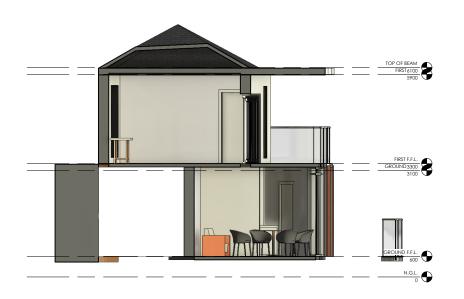

## SECONDARY DWELLING CROSS SECTION



2 SECONDARY DWELLING LONGITUDINAL SECTION



## NOTES:

- 1. NEVER SCALE OFF DRAWINGS, USE FIGURED DIMENSIONS ONLY.
  2. VERIFY ALL DIMENSIONS ON SITE PRIOR TO COMMENCEMENT & REPORT
  DISCREPANCIES TO THE ARCHITECT.
  3. DRAWINGS DESCRIBE SCOPE OF WORKS AND GENERAL SET OUT. THESE DRAWINGS ARE NOT SHOP DRAWINGS. SET OUT TO
  TO BE UNDERTAKEN BY SURVEYOR ON SITE. SHOP DRAWINGS SHOULD BE PREPARED WHERE REQUIRED OR NECESSARY
  4. VERIFY ALL DIMENSIONS AND LEVELS ON SITE PRIOR TO COMMENCEMENT OF WORK. IMMEDIATELY ADVISE ARCHITECT OF
  ANY DISCREPANCIES. ALLOW FOR ADJUSTMENTS TO SUIT DISCREPANCIES.
  5.ALL WORK IS TO BE CARRIED OUT IN ACCORDANCE WITH THE REQUIREMENTS OF LOCAL AUTHORITIES, THE BUILDING CODE
  OF AUSTRALIA AND RELEVANT AUSTRALIAN STANDARD

3 CLIVE CRESCENT BAYVIEW		
PROJECT NUMBER:		
DATE: 11/01/2024		
DRAWN BY: RCD PROJECTS		
CHECKED BY:	SCALE:	