


General Notes:

- All construction to be carried out in accordance with the Building Code of Australia & all relevant Australian Standard.
- Contractor to confirm all required setbacks prior to construction
- Contractor to confirm all dimensions & levels on site prior to commencement of any work including boundary line & pegs.
- Contractor to confirm presence of any existing services before commencing works.
- Dimensions take preference over scale. Do not scale off drawing.
- Work place health and safety matters and condition of the site are in the first instance the responsibility of the principal contractor.
- The Builder shall be responsible for maintaining stability of the structure until completion of construction and shall ensure that no part of the structure is over stressed by construction loading.

General Notes:

- All materials and workmanship shall be in accordance with the relevant codes of practice, Australian Standards or specification, regardless of their inclusion in the building contract.
- Insulation - new or altered construction (floors(s), walls and ceilings/roofs) must be built in accordance with the relevant codes of practice, Australian Standards or specification, regardless of their inclusion in the building contract.
- Refer to consulting engineers drawings for all structural, civil and stormwater details and member size and treatment.
- Timber windows as selected to manuf' spec'
- Plasterboard lining to internal stud walls & ceilings
- Goods or materials on site, including their safe storage and protection from the weather are the responsibility of the builder until secured to the structure.

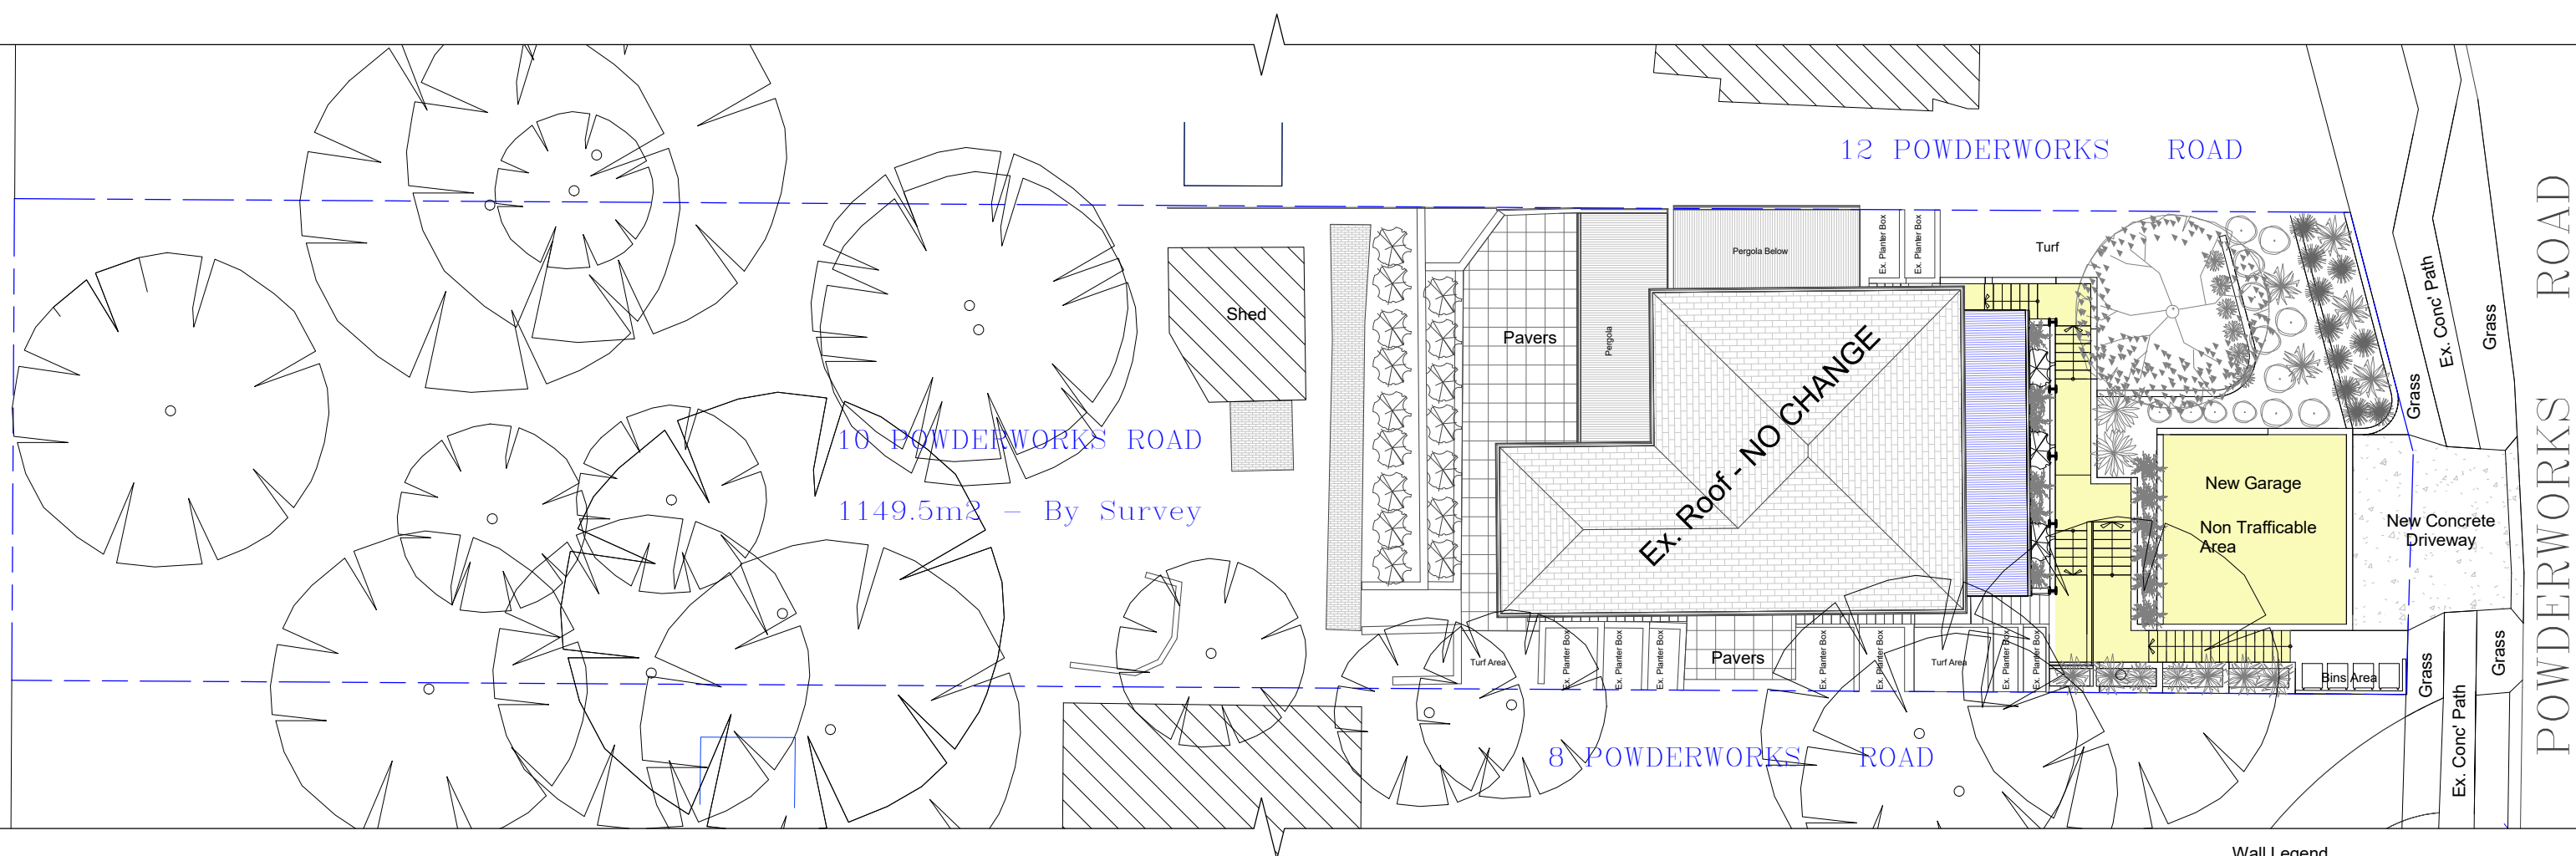

Site Plan

1 : 200




www.novam.com.au

ph: 9400 2932

revision		
----------	--	--



© Copyright of novam design studio

 

*Builder To Check & Confirm Existing
Measurements Prior To Commencement*

project No.
AP-14-019



project 10 Powderworks Road, N. Narrabeen

drawing	Site Plan
---------	-----------

scale	date
1 : 200	20/08/2019



	drawing no.	Revision
	A01	



northern
beaches
council

THIS PLAN IS TO BE READ IN
CONJUNCTION WITH
THE CONDITIONS OF DEVELOPMENT
CONSENT

DA2019/0343

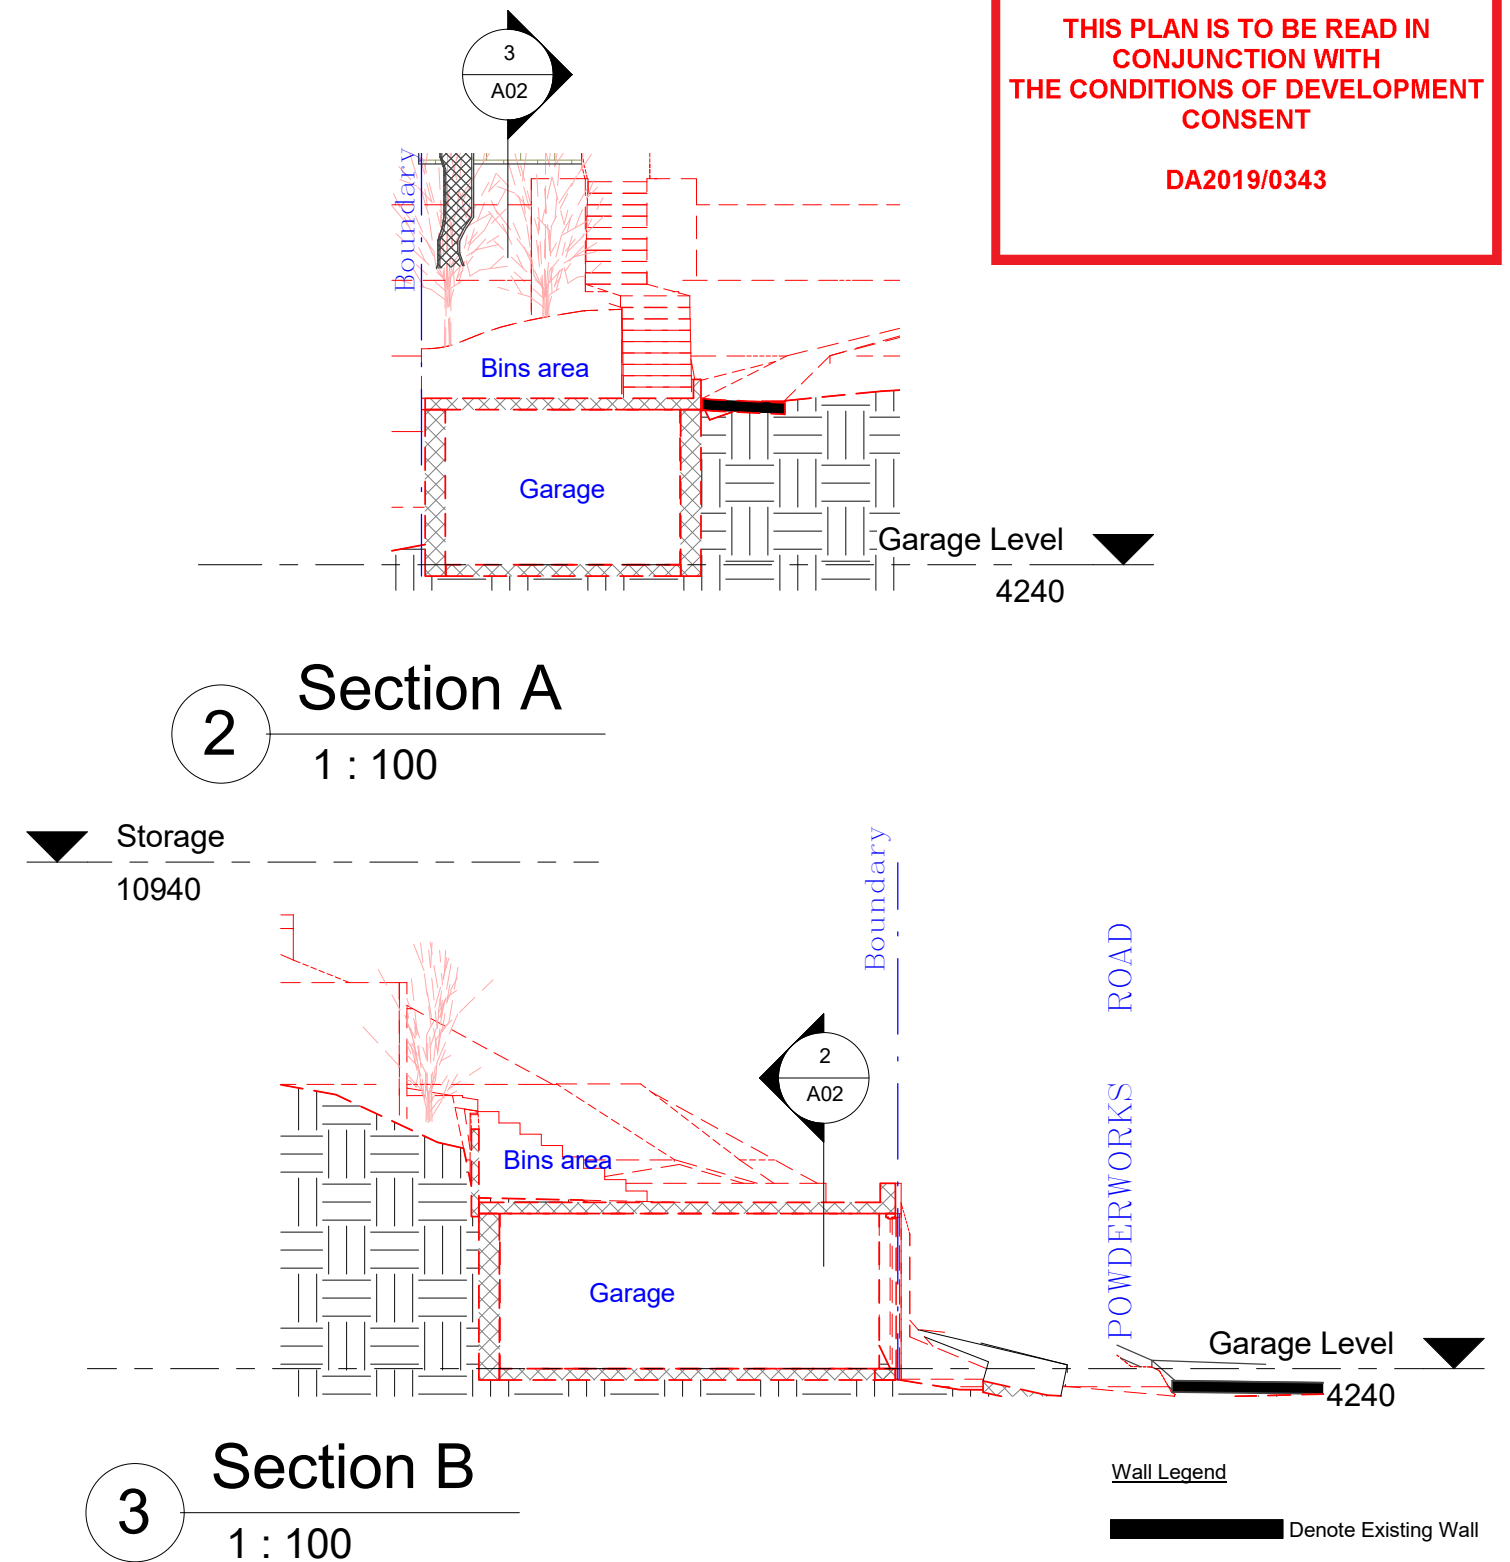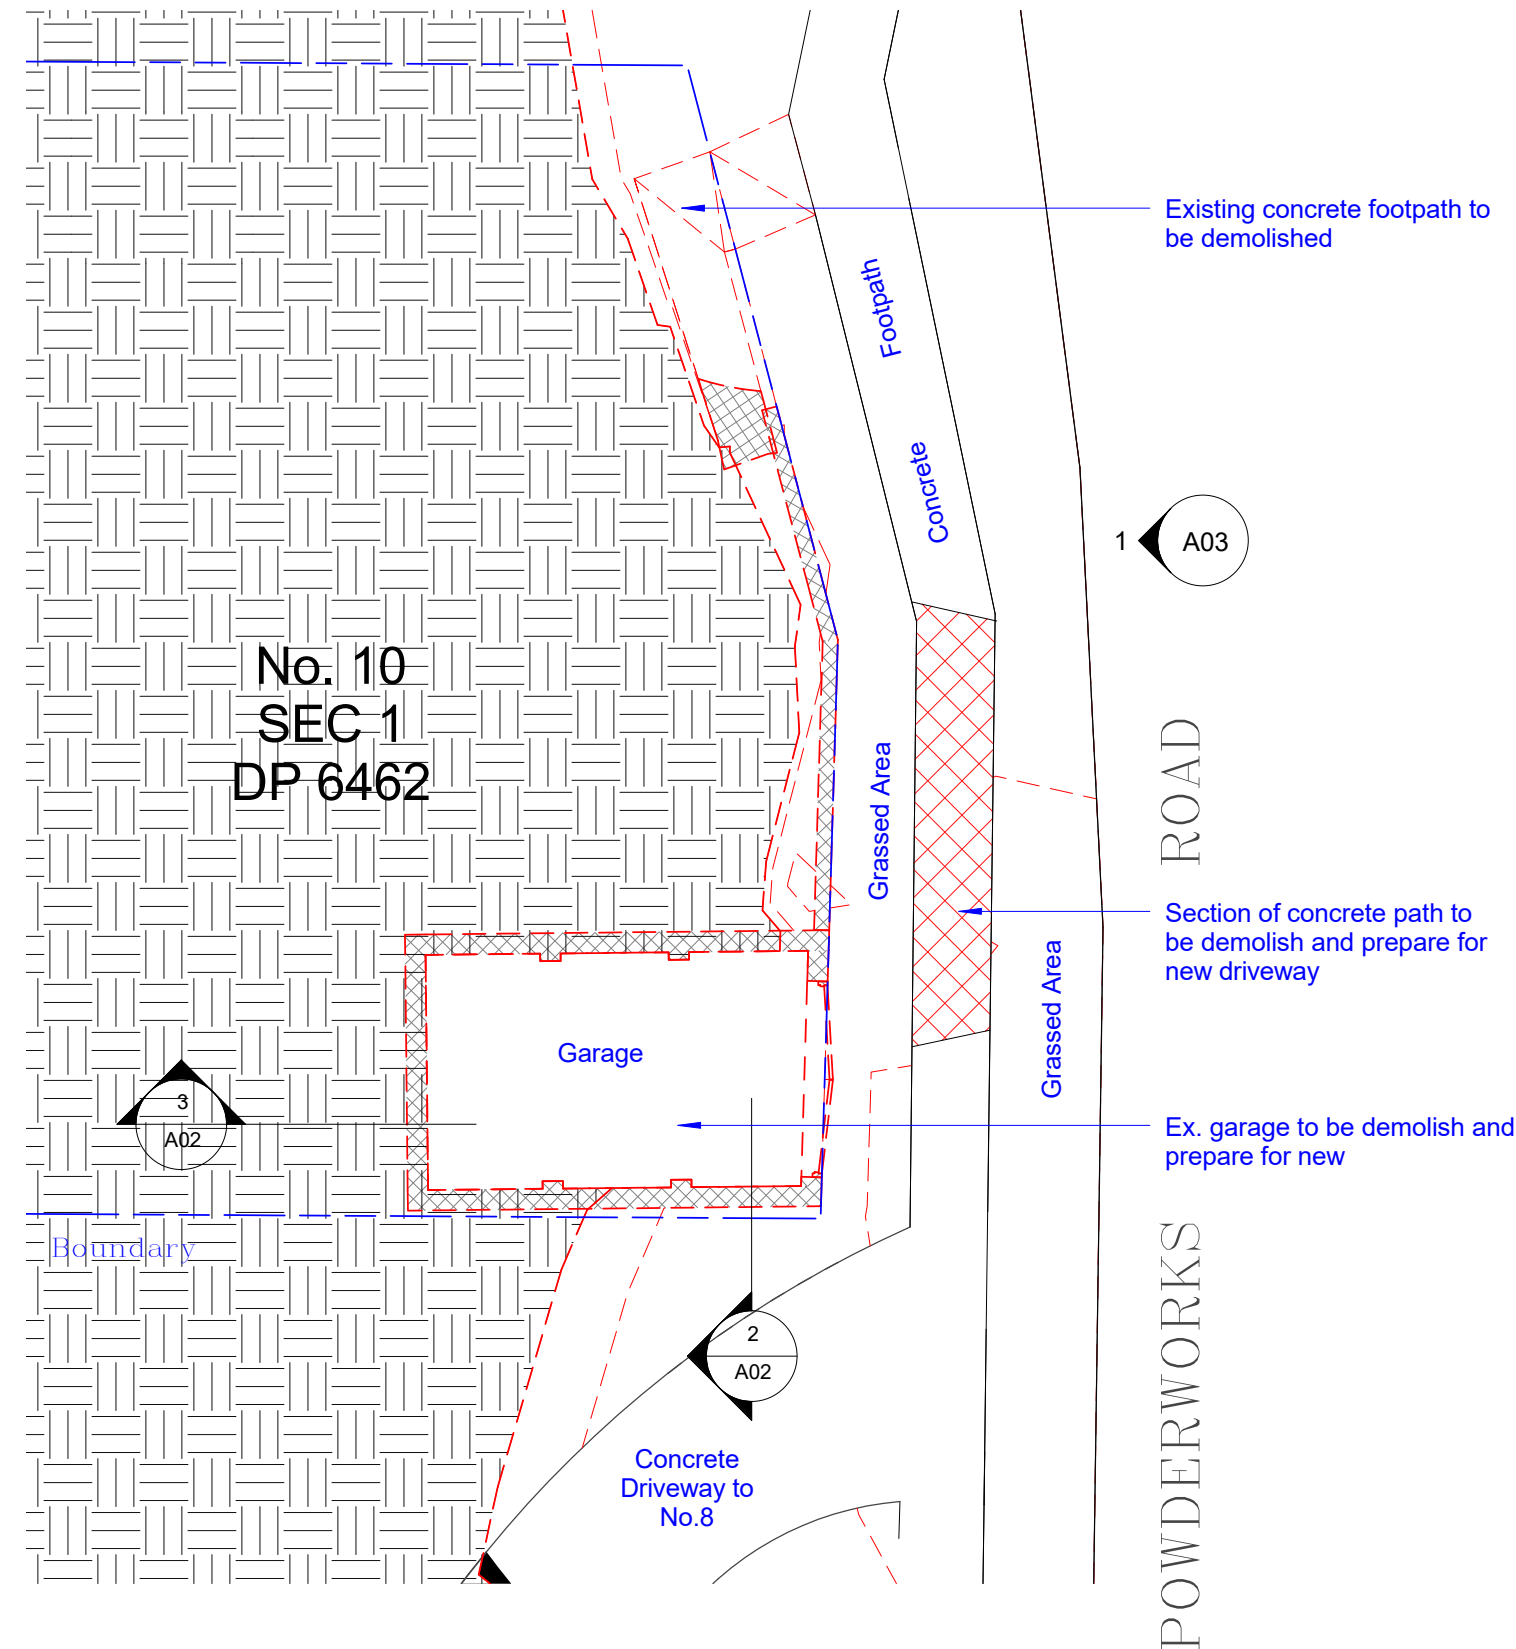


Wall Legend

- Denote Existing Wall
- Denote Demolition Work
- Denote New Wall
- Denote New Works

Builder To Check & Confirm Existing
Measurments Prior To Commencement

revision	

 




northern
beaches
council

THIS PLAN IS TO BE READ IN
CONJUNCTION WITH
THE CONDITIONS OF DEVELOPMENT
CONSENT

DA2019/0343

All Demolition to be done in Accordance with Australian Standards AS2601, BCA and Workcover Regulations

Preliminary Not For Construction

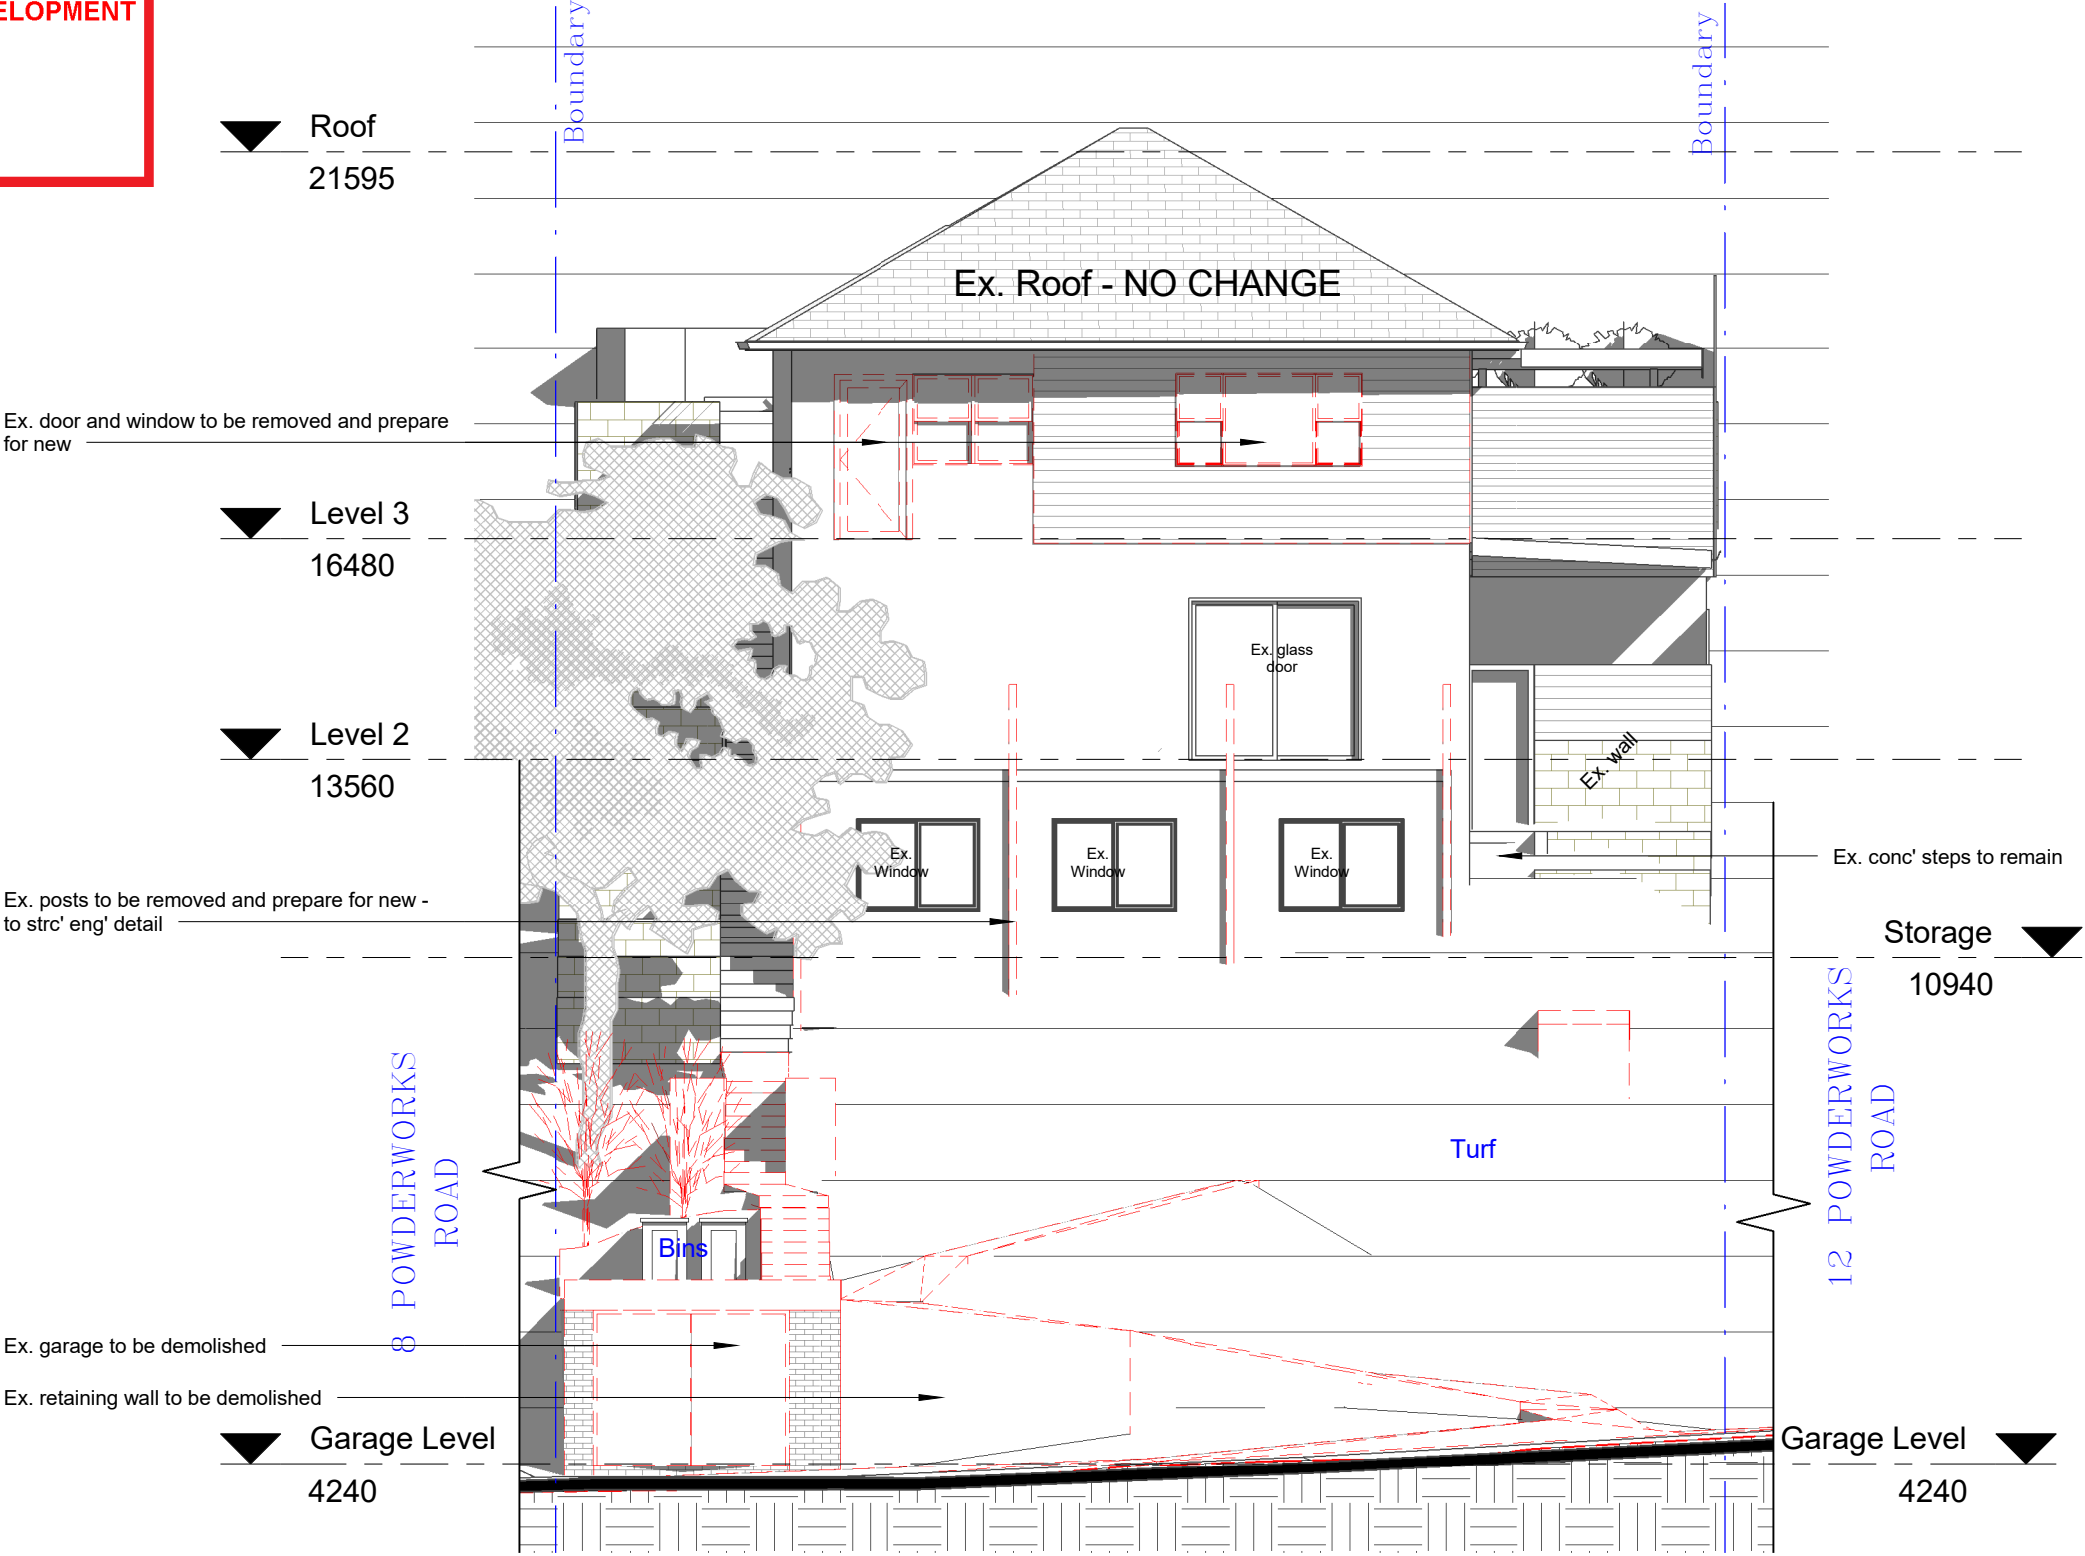

Wall Legend

Denote Existing Wall

Denote Demolition Work

Denote New Wall

Denote New Works

1 Existing North Elevation
1 : 100



www.novam.com.au

ph: 9400 2932

revision	

Builder To Check & Confirm Existing
Measurments Prior To Commencement

A3

Scale: 1:100


0 1 2 3 4m

1:100

©

Copyright of novam design studio

project No.	project	scale	date
AP-14-019	10 Powderworks Road, N. Narrabeen	1 : 100	20/08/2019
 BUILDING DESIGNERS AUSTRALIA NSW	drawing	drawing no.	Revision
	Existing North Elevation - Demolition	A03	

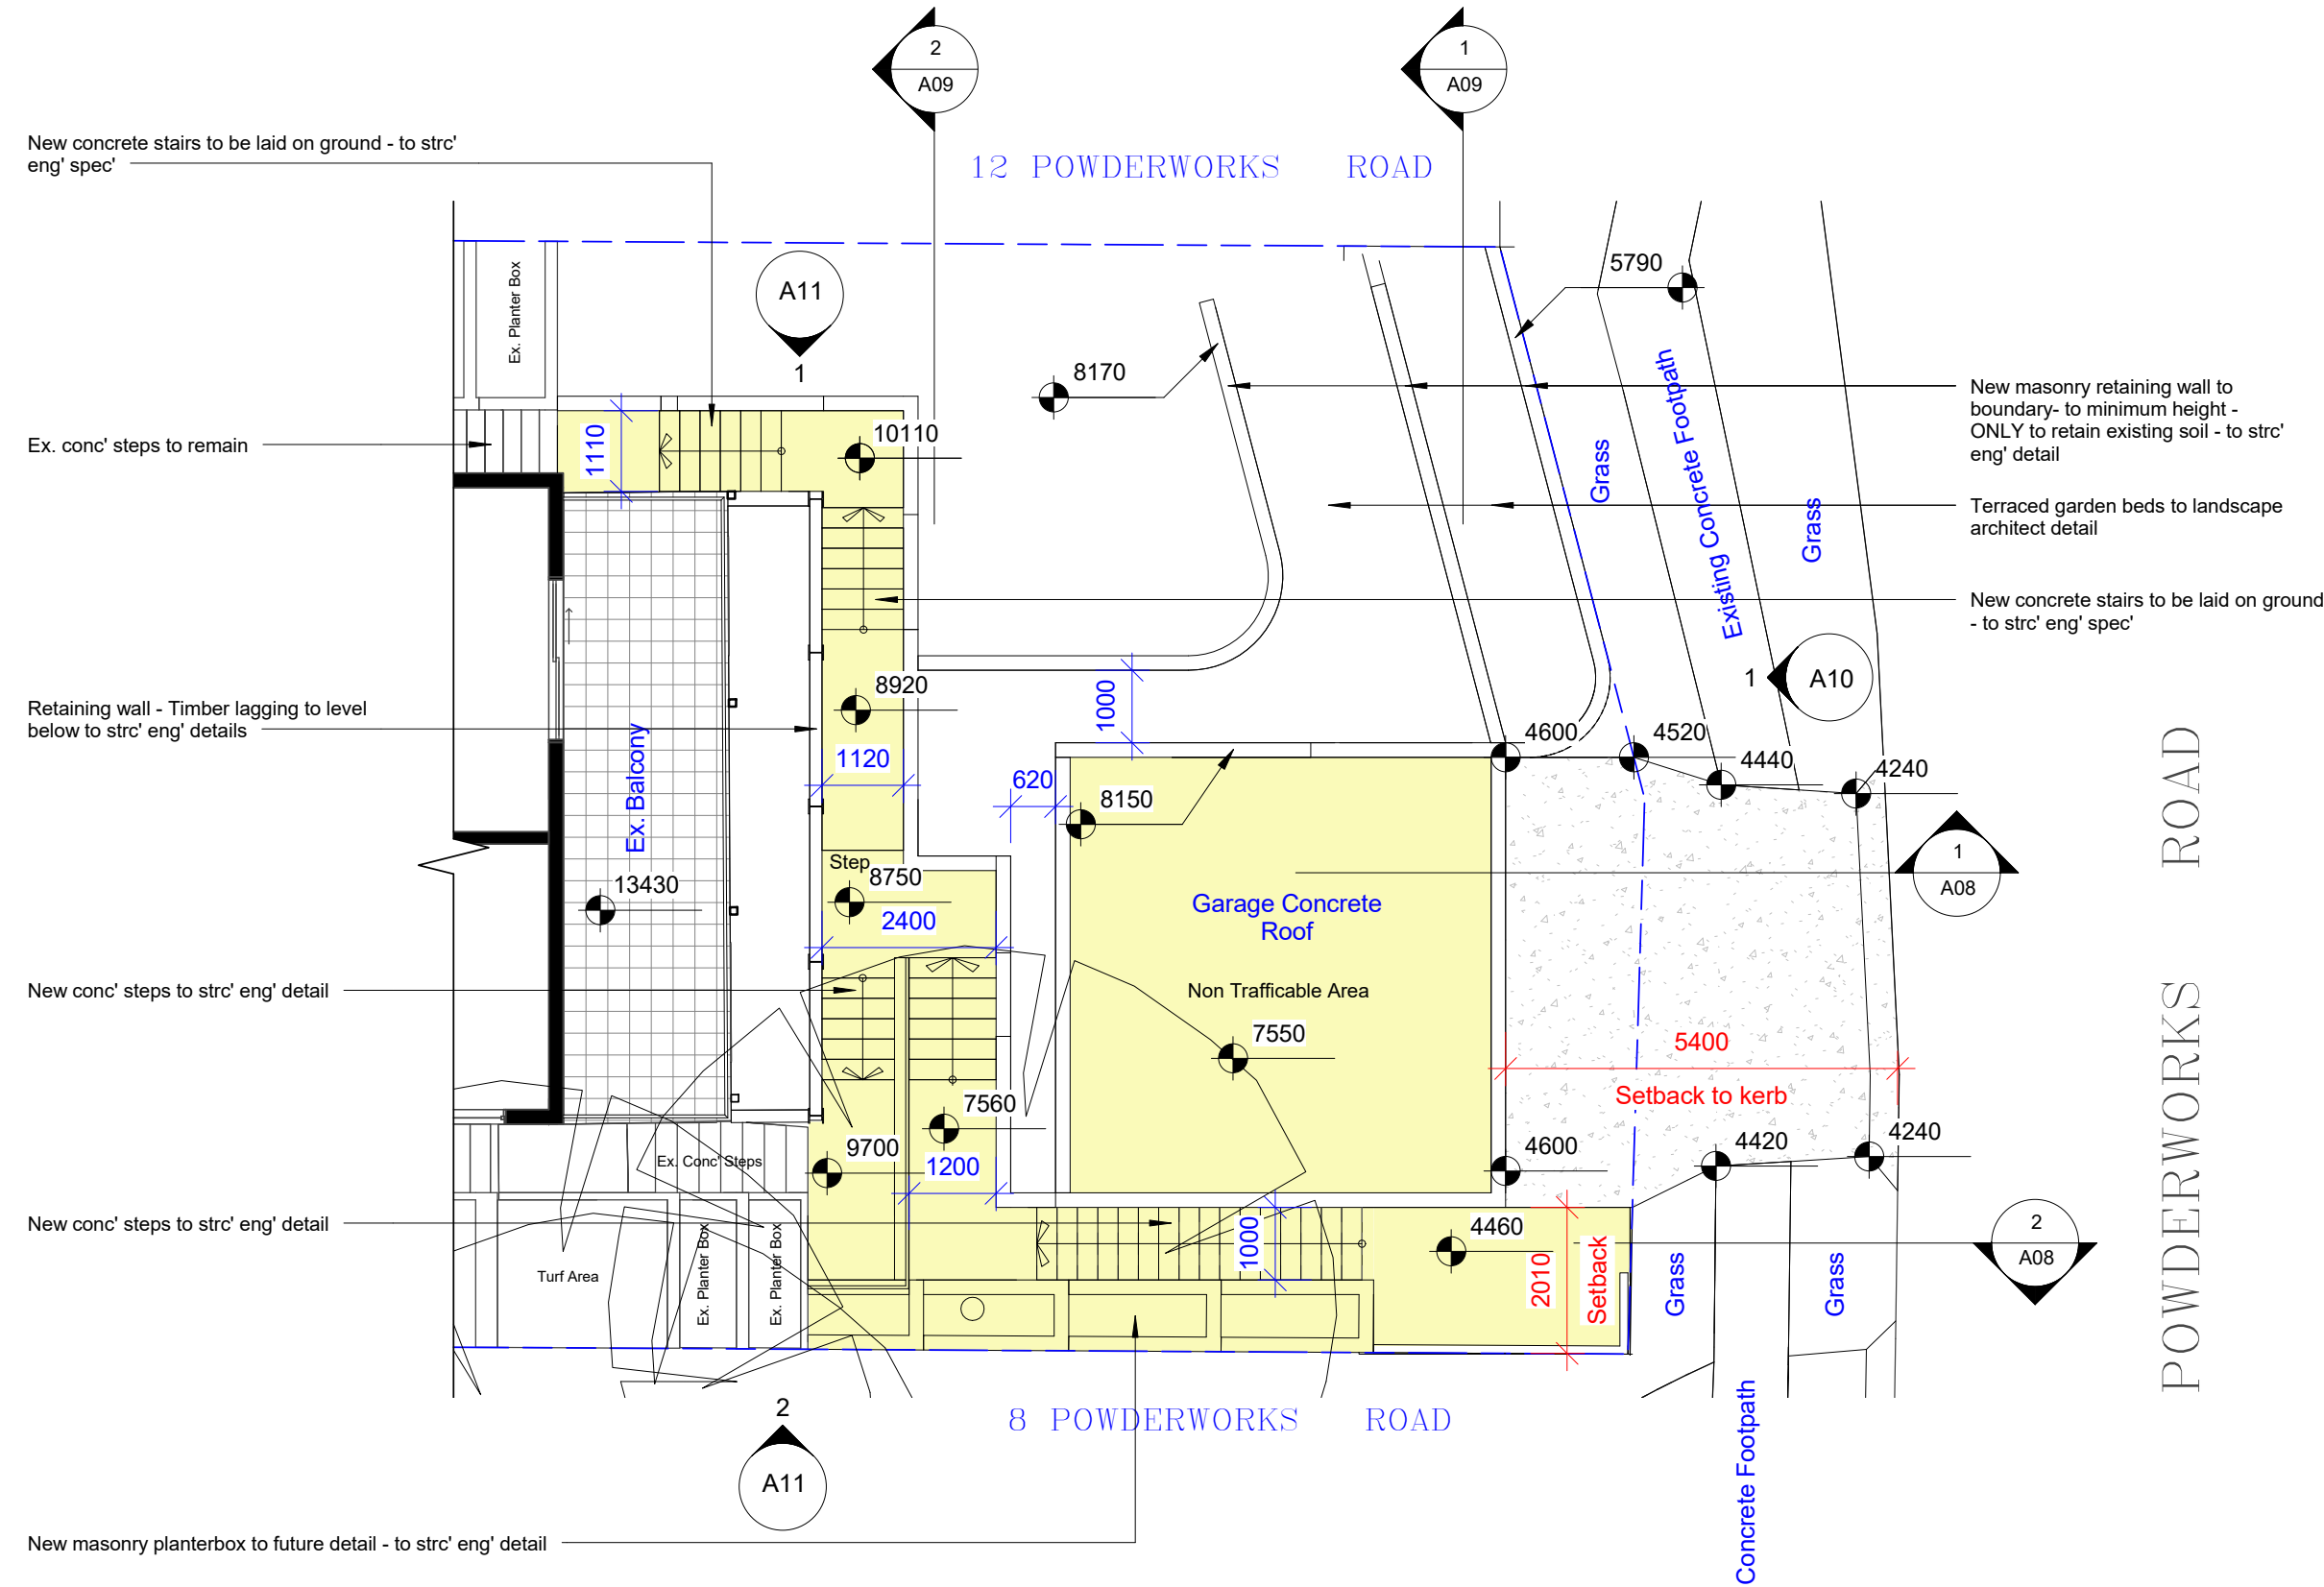

General Notes:

- All construction to be carried out in accordance with the Building Code of Australia & all relevant Australian Standard.
- Contractor to confirm all required setbacks prior to construction
- Contractor to confirm all dimensions & levels on site prior to commencement of any work including boundary line & pegs.
- Contractor to confirm presence of any existing services before commencing works.
- Dimensions take preference over scale. Do not scale off drawing.
- Work place health and safety matters and condition of the site are in the first instance the responsibility of the principal contractor.
- The builder shall be responsible for maintaining stability of the structure until completion of construction and shall ensure that no part of the structure is over stressed by construction loading.

General Notes:

- All materials and workmanship shall be in accordance with the relevant codes of practice, Australian Standards or specification, regardless of their inclusion in the building contract.
- Insulation - new or altered construction (floors(s), walls and ceilings/roofs) must be built in accordance with the relevant codes of practice, Australian Standards or specification, regardless of their inclusion in the building contract.
- Refer to consulting engineers drawings for all structural, civil and stormwater details and member size and treatment.
- Timber windows as selected to manuf' spec'
- Plasterboard lining to internal stud walls & ceilings
- Goods or materials on site, including their safe storage and protection from the weather are the responsibility of the builder until secured to the structure.



THIS PLAN IS TO BE READ IN CONJUNCTION WITH THE CONDITIONS OF DEVELOPMENT CONSENT

DA2019/0343



northern
beaches
council


THIS PLAN IS TO BE READ IN
CONJUNCTION WITH
THE CONDITIONS OF DEVELOPMENT
CONSENT

DA2019/0343

Preliminary Not For Construction

- General Notes:
- All construction to be carried out in accordance with the Building Code of Australia & all relevant Australian Standard.
 - Contractor to confirm all required setbacks prior to construction
 - Contractor to confirm all dimensions & levels on site prior to commencement of any work including boundary line & pegs.
 - Contractor to confirm presence of any existing services before commencing works.
 - Dimensions take preference over scale. Do not scale off drawing.
 - Work place health and safety matters and condition of the site are in the first instance the responsibility of the principal contractor.
 - The builder shall be responsible for maintaining stability of the structure until completion of construction and shall ensure that no part of the structure is over stressed by construction loading.

- General Notes:
- All materials and workmanship shall be in accordance with the relevant codes of practice, Australian Standards or specification, regardless of their inclusion in the building contract.
 - Insulation - new or altered construction (floors(s), walls and ceilings/roofs) must be built in accordance with the relevant codes of practice, Australian Standards or specification, regardless of their inclusion in the building contract.
 - Refer to consulting engineers drawings for all structural, civil and stormwater details and member size and treatment.
 - Timber windows as selected to manuf' spec'
 - Plasterboard lining to internal stud walls & ceilings
 - Goods or materials on site, including their safe storage and protection from the weather are the responsibility of the builder until secured to the structure.

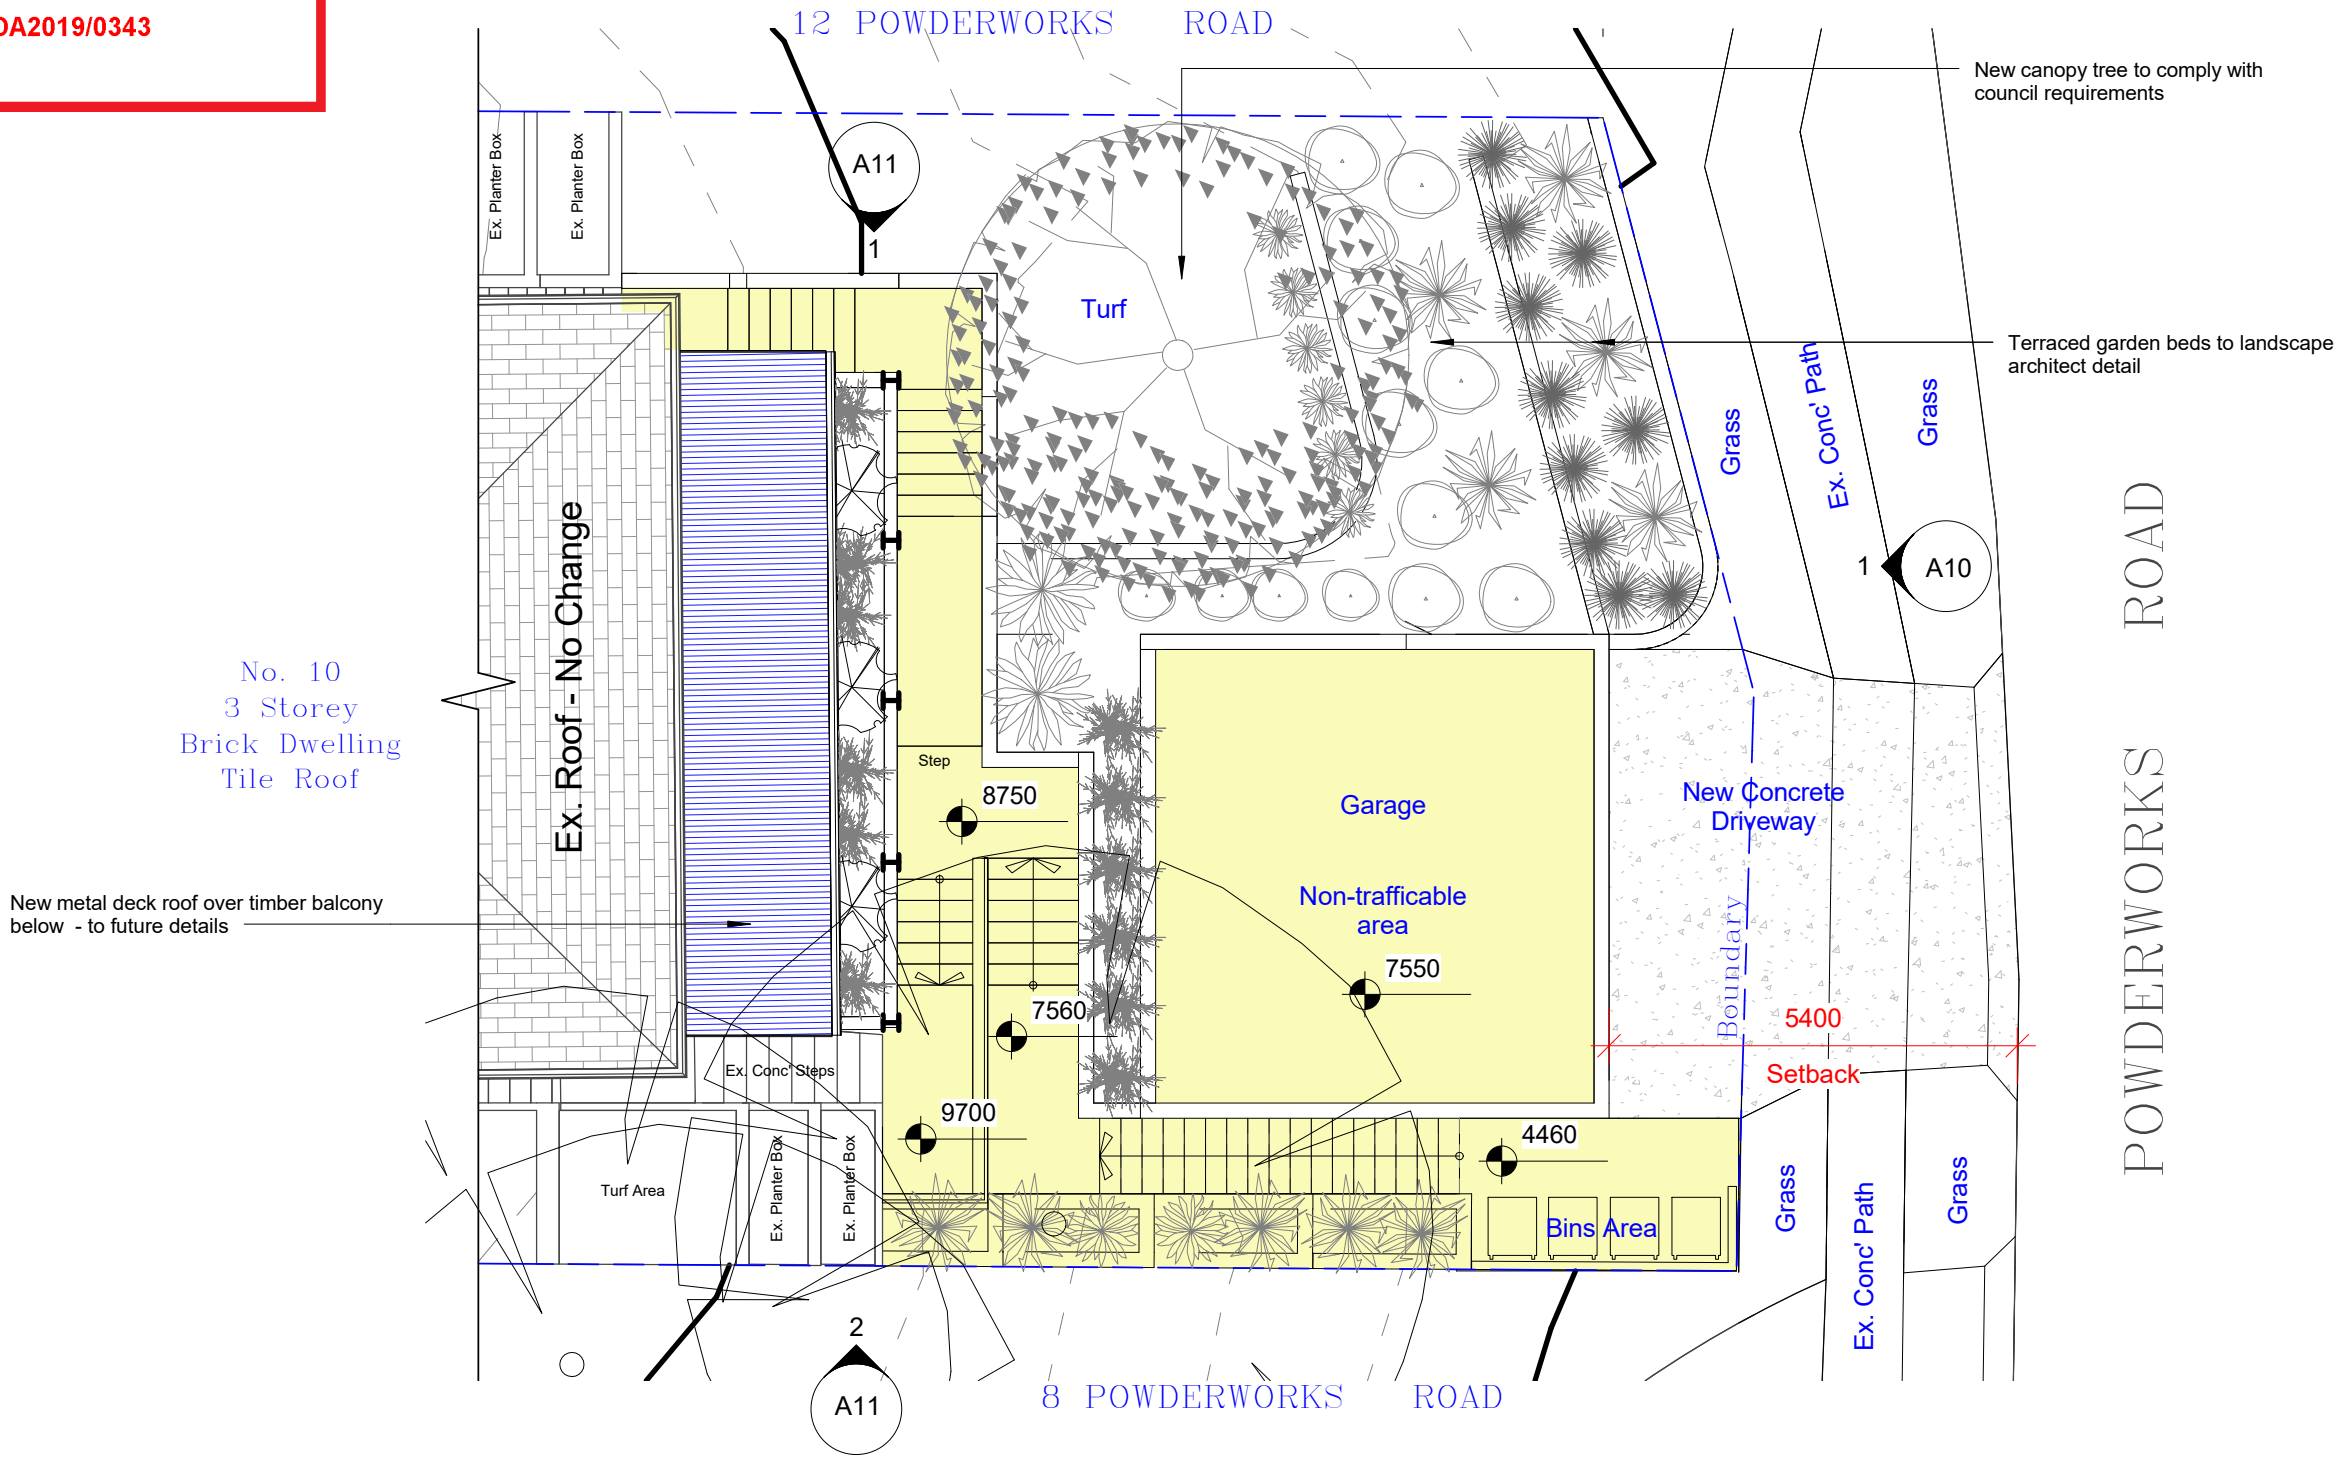

1

Proposed Roof Plan

1 : 100



www.novam.com.au

ph: 9400 2932

revision

Builder To Check & Confirm Existing
Measurments Prior To Commencement

A3
Scale: 1:100

0 1 2 3 4m

1:100

Copyright of novam design studio


project No.
AP-14-019



BUILDING
DESIGNERS
AUSTRALIA NSW

project
10 Powderworks Road, N. Narrabeen

drawing
Proposed Roof Plan

 Wall Legend	
	Denote Existing Wall
	Denote Demolition Work
	Denote New Wall
	Denote New Works
scale 1 : 100	date 20/08/2019
drawing no. A06	Revision



northern
beaches
council


THIS PLAN IS TO BE READ IN
CONJUNCTION WITH
THE CONDITIONS OF DEVELOPMENT
CONSENT

DA2019/0343

Preliminary Not For Construction

- General Notes:
- All construction to be carried out in accordance with the Building Code of Australia & all relevant Australian Standard.
 - Contractor to confirm all required setbacks prior to construction
 - Contractor to confirm all dimensions & levels on site prior to commencement of any work including boundary line & pegs.
 - Contractor to confirm presence of any existing services before commencing works.
 - Dimensions take preference over scale. Do not scale off drawing.
 - Work place health and safety matters and condition of the site are in the first instance the responsibility of the principal contractor.
 - The builder shall be responsible for maintaining stability of the structure until completion of construction and shall ensure that no part of the structure is over stressed by construction loading.

- General Notes:
- All materials and workmanship shall be in accordance with the relevant codes of practice, Australian Standards or specification, regardless of their inclusion in the building contract.
 - Insulation - new or altered construction (floors(s), walls and ceilings/roofs) must be built in accordance with the relevant codes of practice, Australian Standards or specification, regardless of their inclusion in the building contract.
 - Refer to consulting engineers drawings for all structural, civil and stormwater details and member size and treatment.
 - Timber windows as selected to manuf' spec'
 - Plasterboard lining to internal stud walls & ceilings
 - Goods or materials on site, including their safe storage and protection from the weather are the responsibility of the builder until secured to the structure.

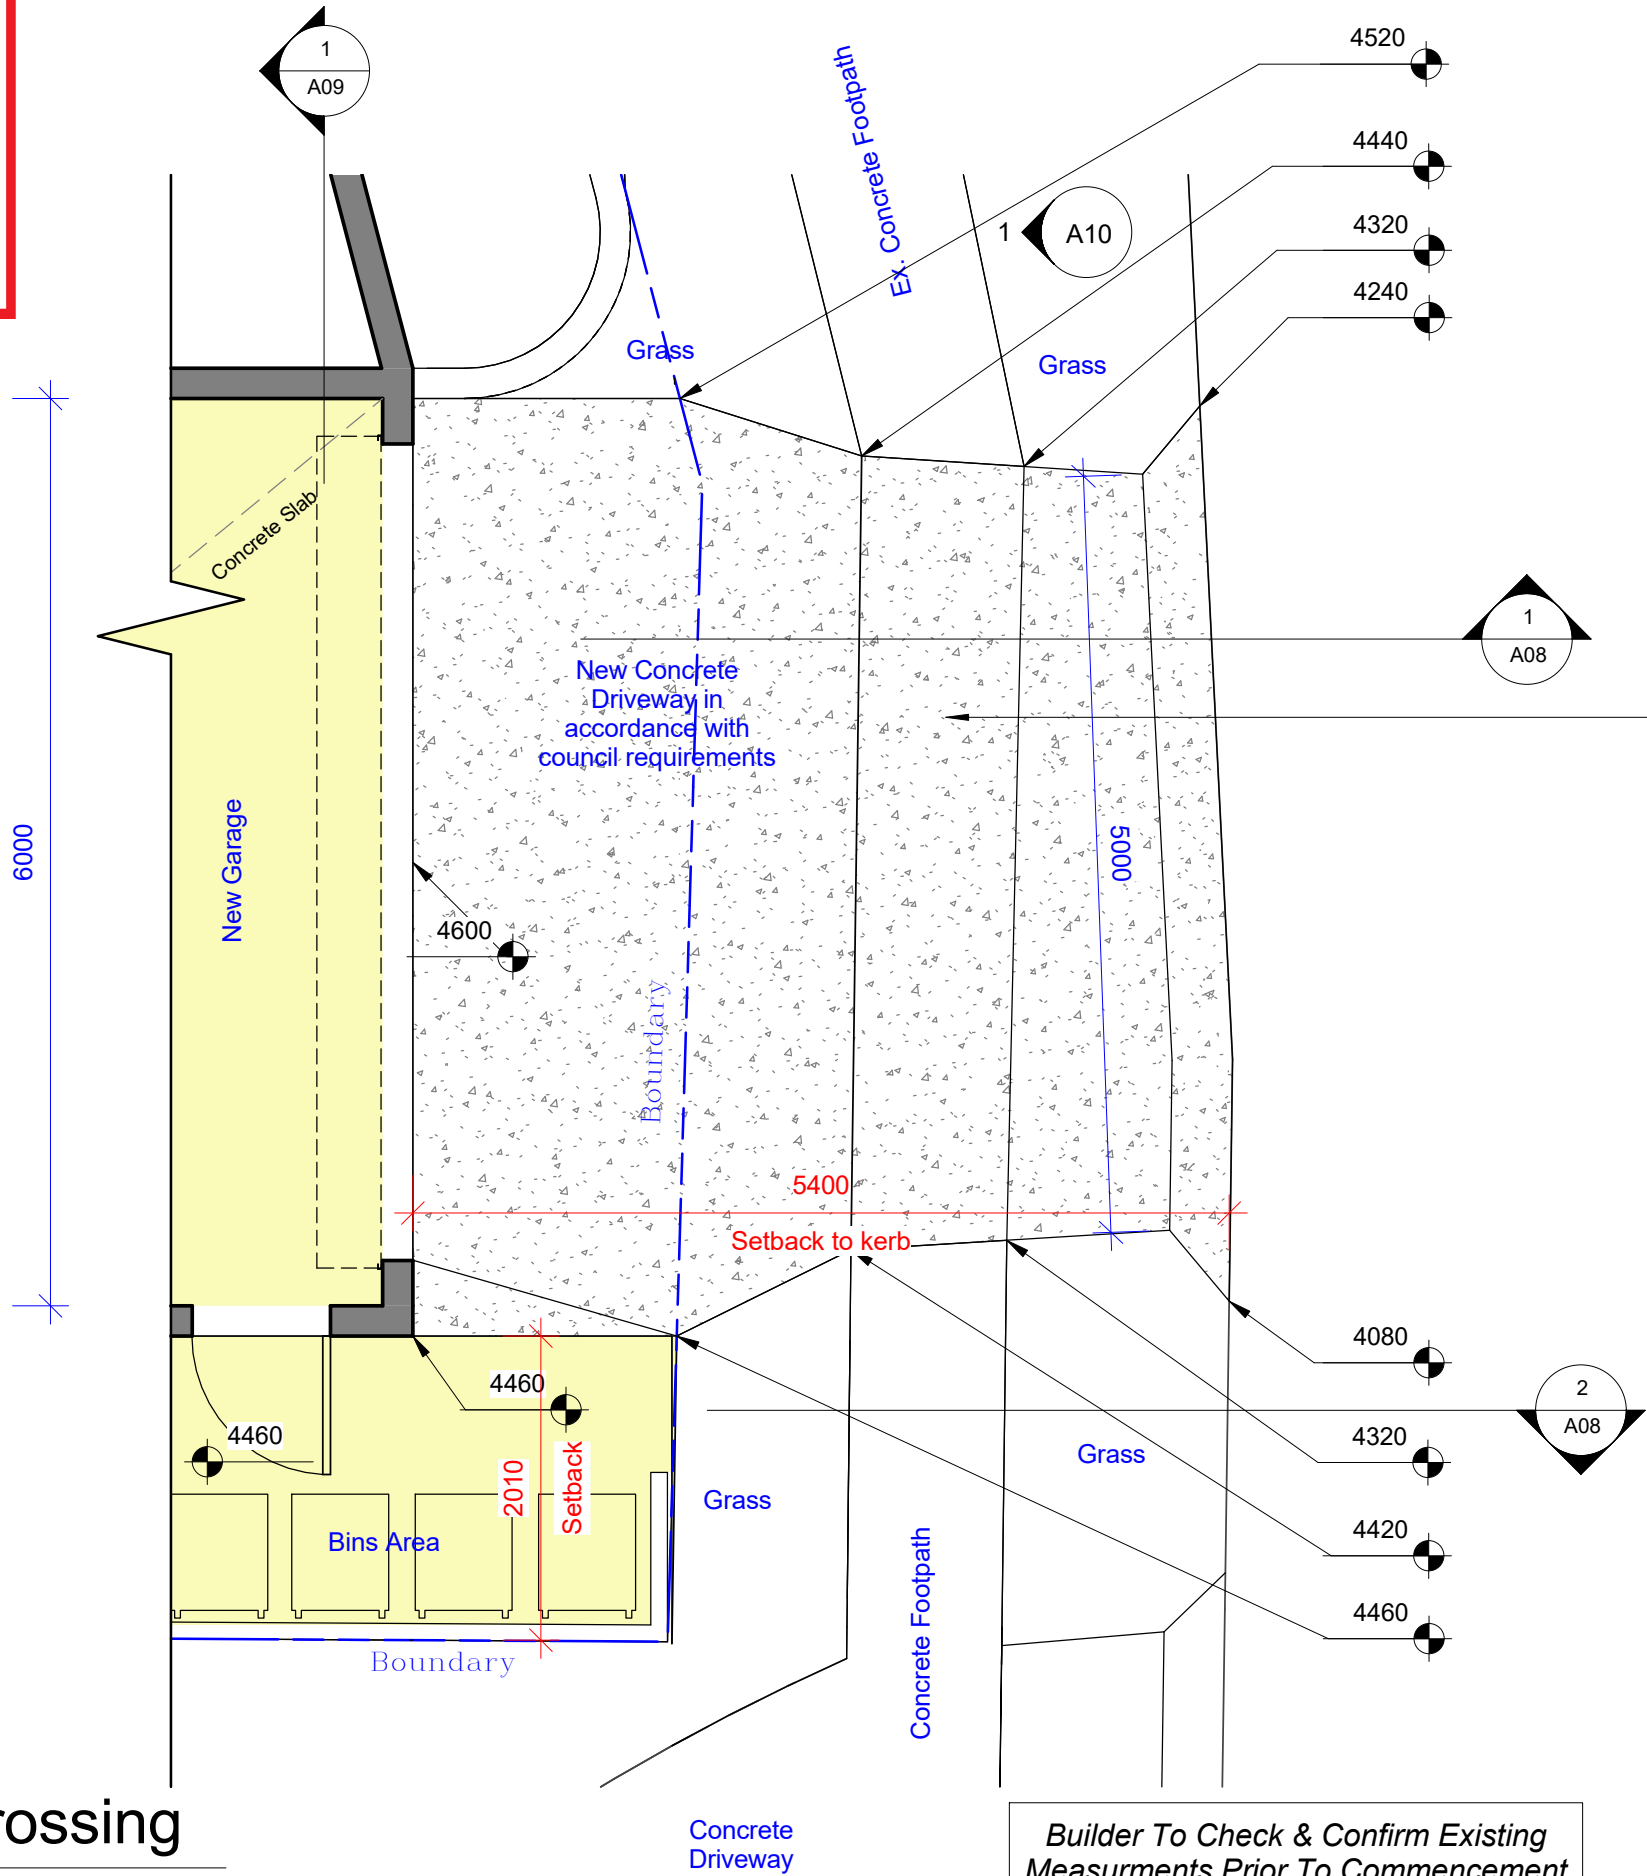

ROAD

POWDERWORKS

R.C Driveway to eng's details & local council crossover requirements. Tooled edge & top finish as required. Sealed with 'concrete colour system' water based epoxy

- Wall Legend
- Denote Existing Wall
 - Denote Demolition Work
 - Denote New Wall
 - Denote New Works

1 Proposed Crossing
1 : 50



www.novam.com.au

ph: 9400 2932

revision

© Copyright of novam design studio



project No.	AP-14-019	project	10 Powderworks Road, N. Narrabeen	scale	1 : 50	date	20/08/2019
	 BUILDING DESIGNERS AUSTRALIA NSW	drawing	Proposed Vehicle Crossing	drawing no.	A07	Revision	

- General Notes:**
- All construction to be carried out in accordance with the Building Code of Australia & all relevant Australian Standard.
 - Contractor to confirm all required setbacks prior to construction
 - Contractor to confirm all dimensions & levels on site prior to commencement of any work including boundary line & pegs.
 - Contractor to confirm presence of any existing services before commencing works.
 - Dimensions take preference over scale. Do not scale off drawing.
 - Work place health and safety matters and condition of the site are in the first instance the responsibility of the principal contractor.
 - The builder shall be responsible for maintaining stability of the structure until completion of construction and shall ensure that no part of the structure is over stressed by construction loading.



- General Notes:**
- All materials and workmanship shall be in accordance with the relevant codes of practice, Australian Standards or specification, regardless of their inclusion in the building contract.
 - Insulation - new or altered construction (floors(s), walls and ceilings/roofs) must be built in accordance with the relevant codes of practice, Australian Standards or specification, regardless of their inclusion in the building contract.
 - Refer to consulting engineers drawings for all structural, civil and stormwater details and member size and treatment.
 - Timber windows as selected to manuf' spec'
 - Plasterboard lining to internal stud walls & ceilings
 - Goods or materials on site, including their safe storage and protection from the weather are the responsibility of the builder until secured to the structure.



northern
beaches
council

THIS PLAN IS TO BE READ IN
CONJUNCTION WITH
THE CONDITIONS OF DEVELOPMENT
CONSENT

DA2019/0343

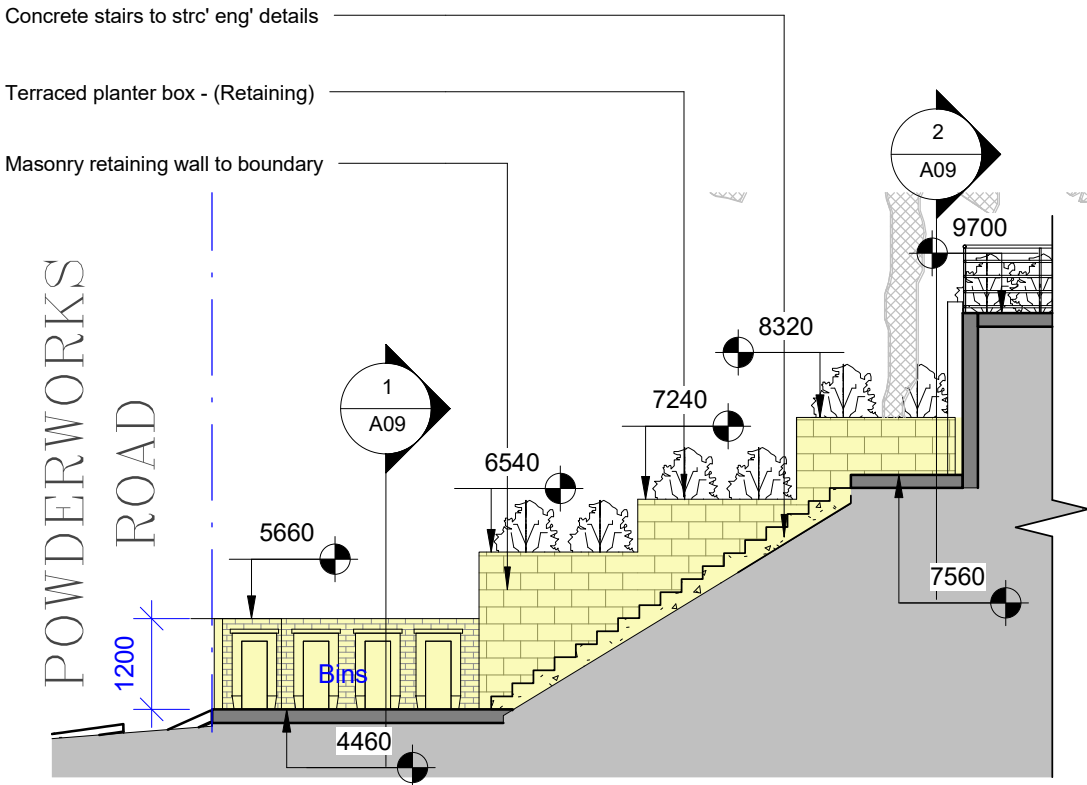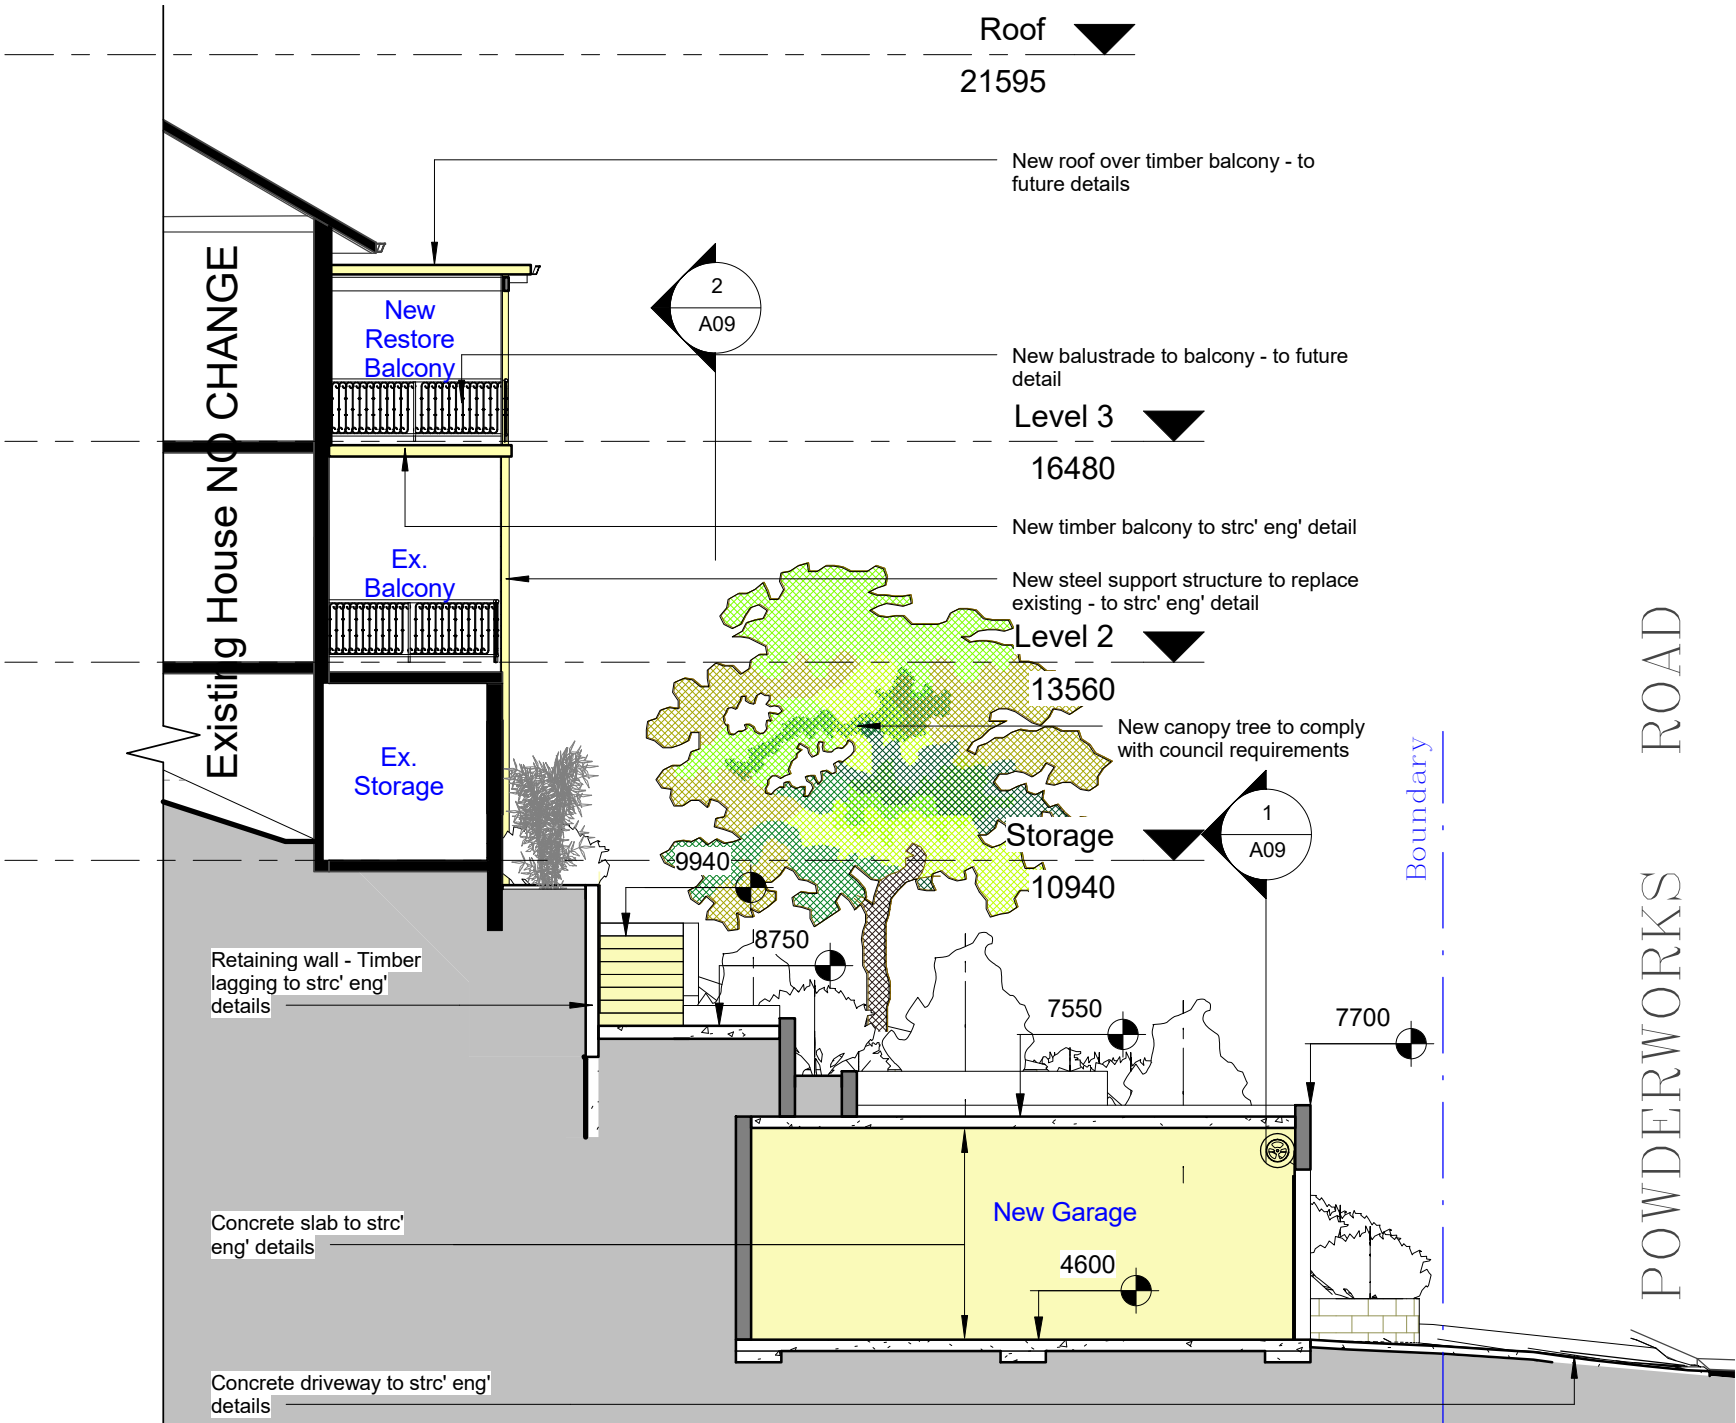

1 Proposed Section C
1 : 100

2 Proposed Section F
1 : 100

- Wall Legend**
- Denote Existing Wall
 - Denote Demolition Work
 - Denote New Wall
 - Denote New Works



www.novam.com.au

ph: 9400 2932

revision

A3
Scale: 1:100

0 1 2 3 4m

1:100

Copyright of novam design studio

Builder To Check & Confirm Existing
Measurments Prior To Commencement

project No. AP-14-019	project 10 Powderworks Road, N. Narrabeen	scale 1 : 100	date 20/08/2019
 BUILDING DESIGNERS AUSTRALIA NSW	drawing Proposed Sections - Sheet 1	drawing no. A08	Revision



General Notes:

- All construction to be carried out in accordance with the Building Code of Australia & all relevant Australian Standard.
- Contractor to confirm all required setbacks prior to construction
- Contractor to confirm all dimensions & levels on site prior to commencement of any work including boundary line & pegs.
- Contractor to confirm presence of any existing services before commencing works.
- Dimensions take preference over scale. Do not scale off drawing.
- Work place health and safety matters and condition of the site are in the first instance the responsibility of the principal contractor.
- The builder shall be responsible for maintaining stability of the structure until completion of construction and shall ensure that no part of the structure is over stressed by construction loading.

General Notes:

- All materials and workmanship shall be in accordance with the relevant codes of practice, Australian Standards or specification, regardless of their inclusion in the building contract.
- Insulation - new or altered construction (floors(s), walls and ceilings/roofs) must be built in accordance with the relevant codes of practice, Australian Standards or specification, regardless of their inclusion in the building contract.
- Refer to consulting engineers drawings for all structural, civil and stormwater details and member size and treatment.
- Timber windows as selected to manu' spec'
- Plasterboard lining to internal stud walls & ceilings
- Goods or materials on site, including their safe storage and protection from the weather are the responsibility of the builder until secured to the structure.

Preliminary Not For Construction

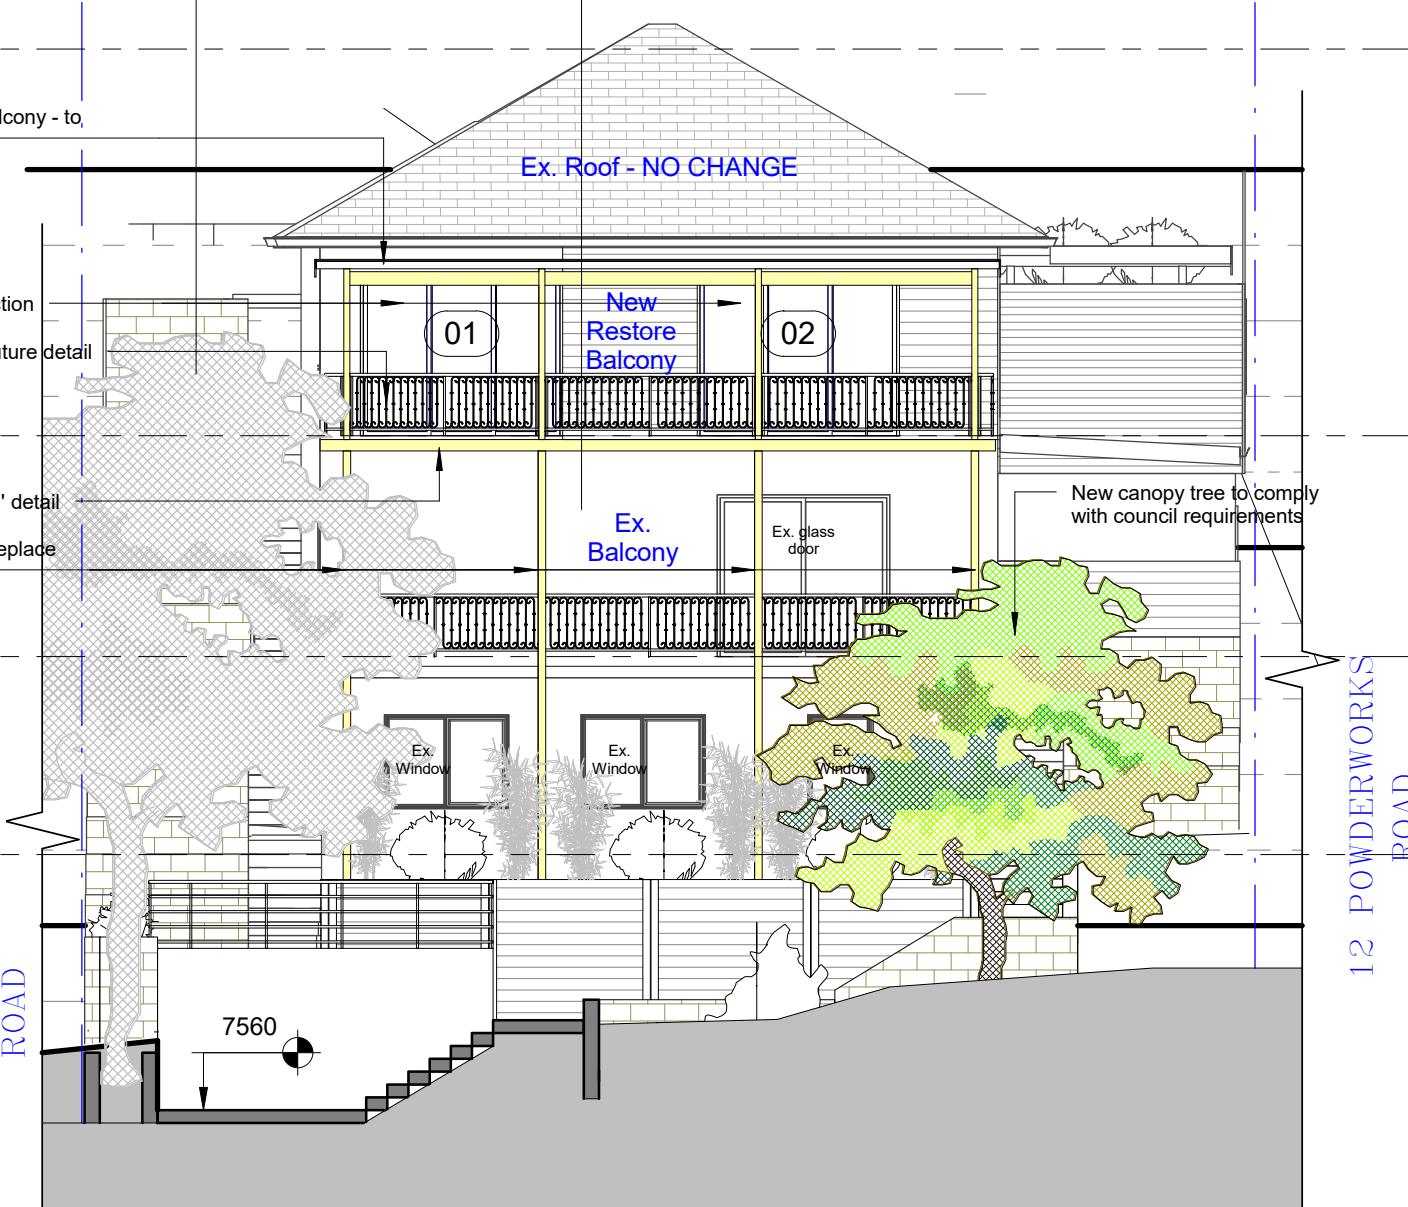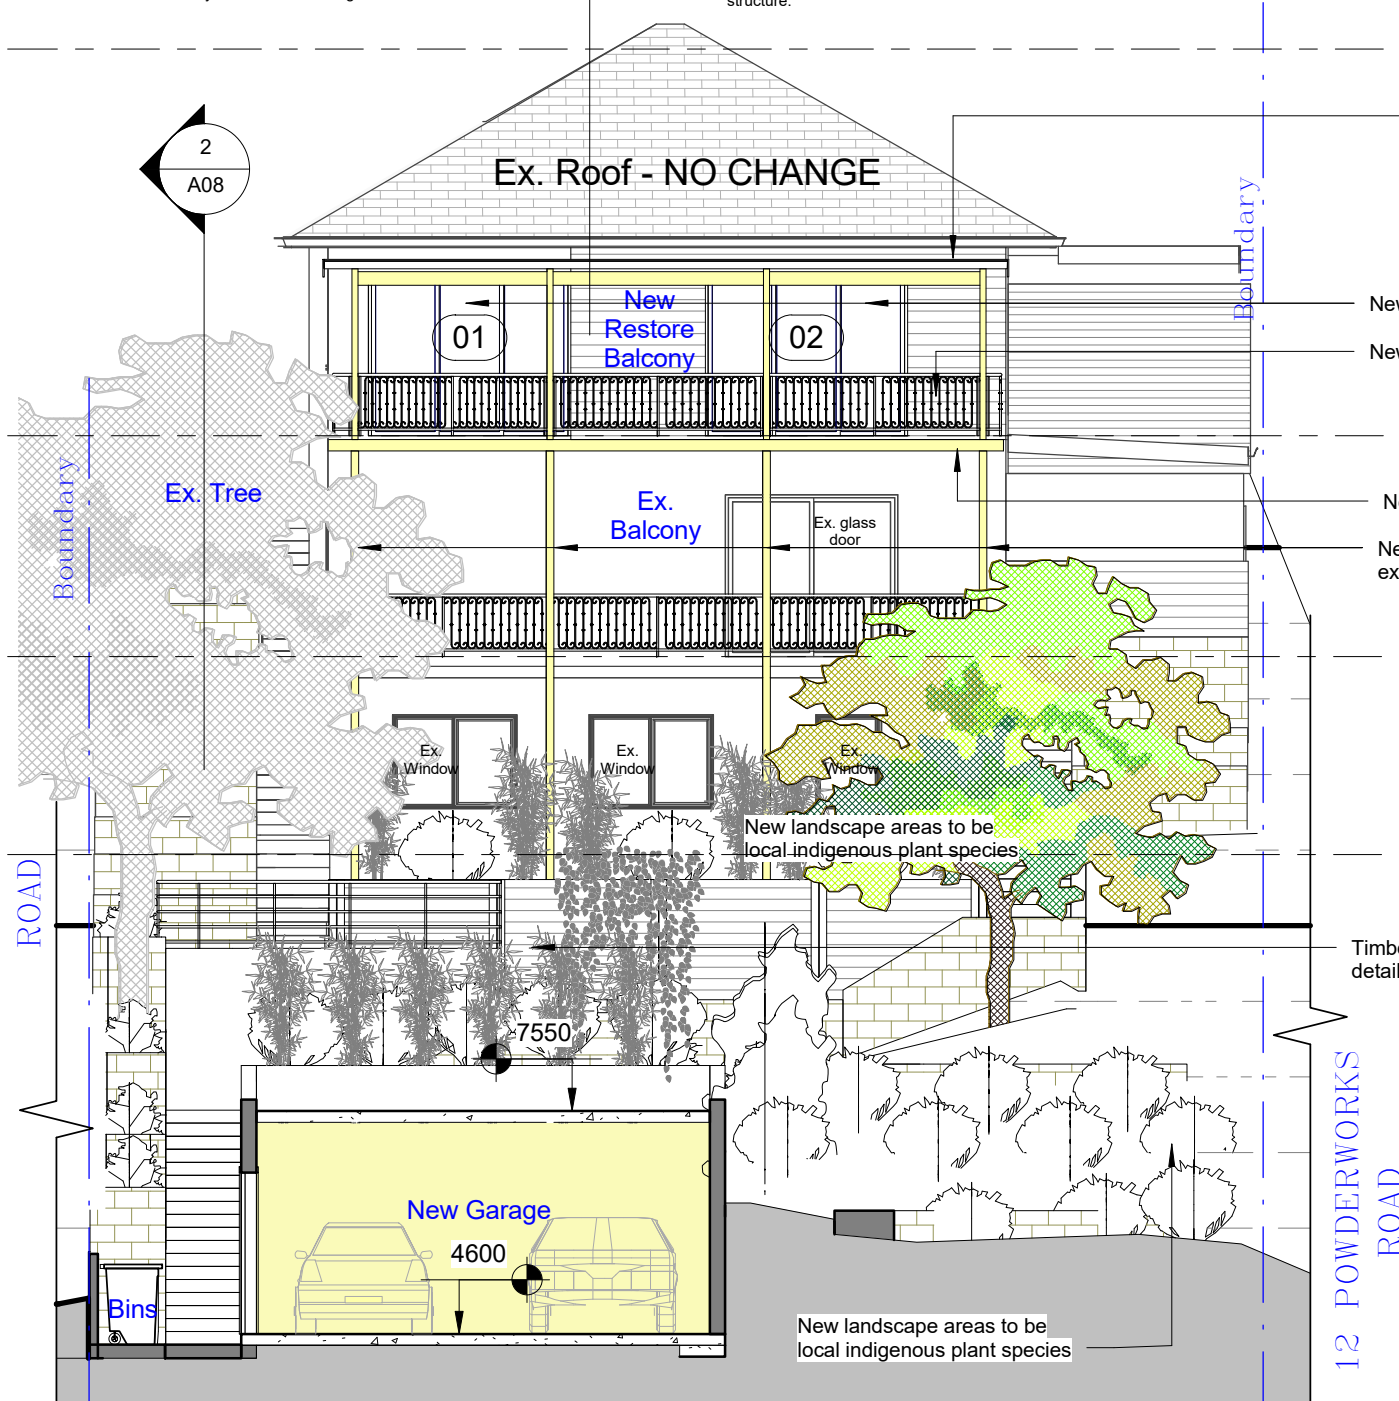

2 Proposed Section E
1 : 100

1 Proposed Section D
1 : 100

Builder To Check & Confirm Existing Measurements Prior To Commencement

THIS PLAN IS TO BE READ IN CONJUNCTION WITH THE CONDITIONS OF DEVELOPMENT CONSENT
DA2019/0343


Wall Legend

- Denote Existing Wall
- Denote Demolition Work
- Denote New Wall
- Denote New Works

THIS PLAN IS TO BE READ IN
CONJUNCTION WITH
THE CONDITIONS OF DEVELOPMENT
CONSENT

DA2019/0343

Preliminary Not For Construction

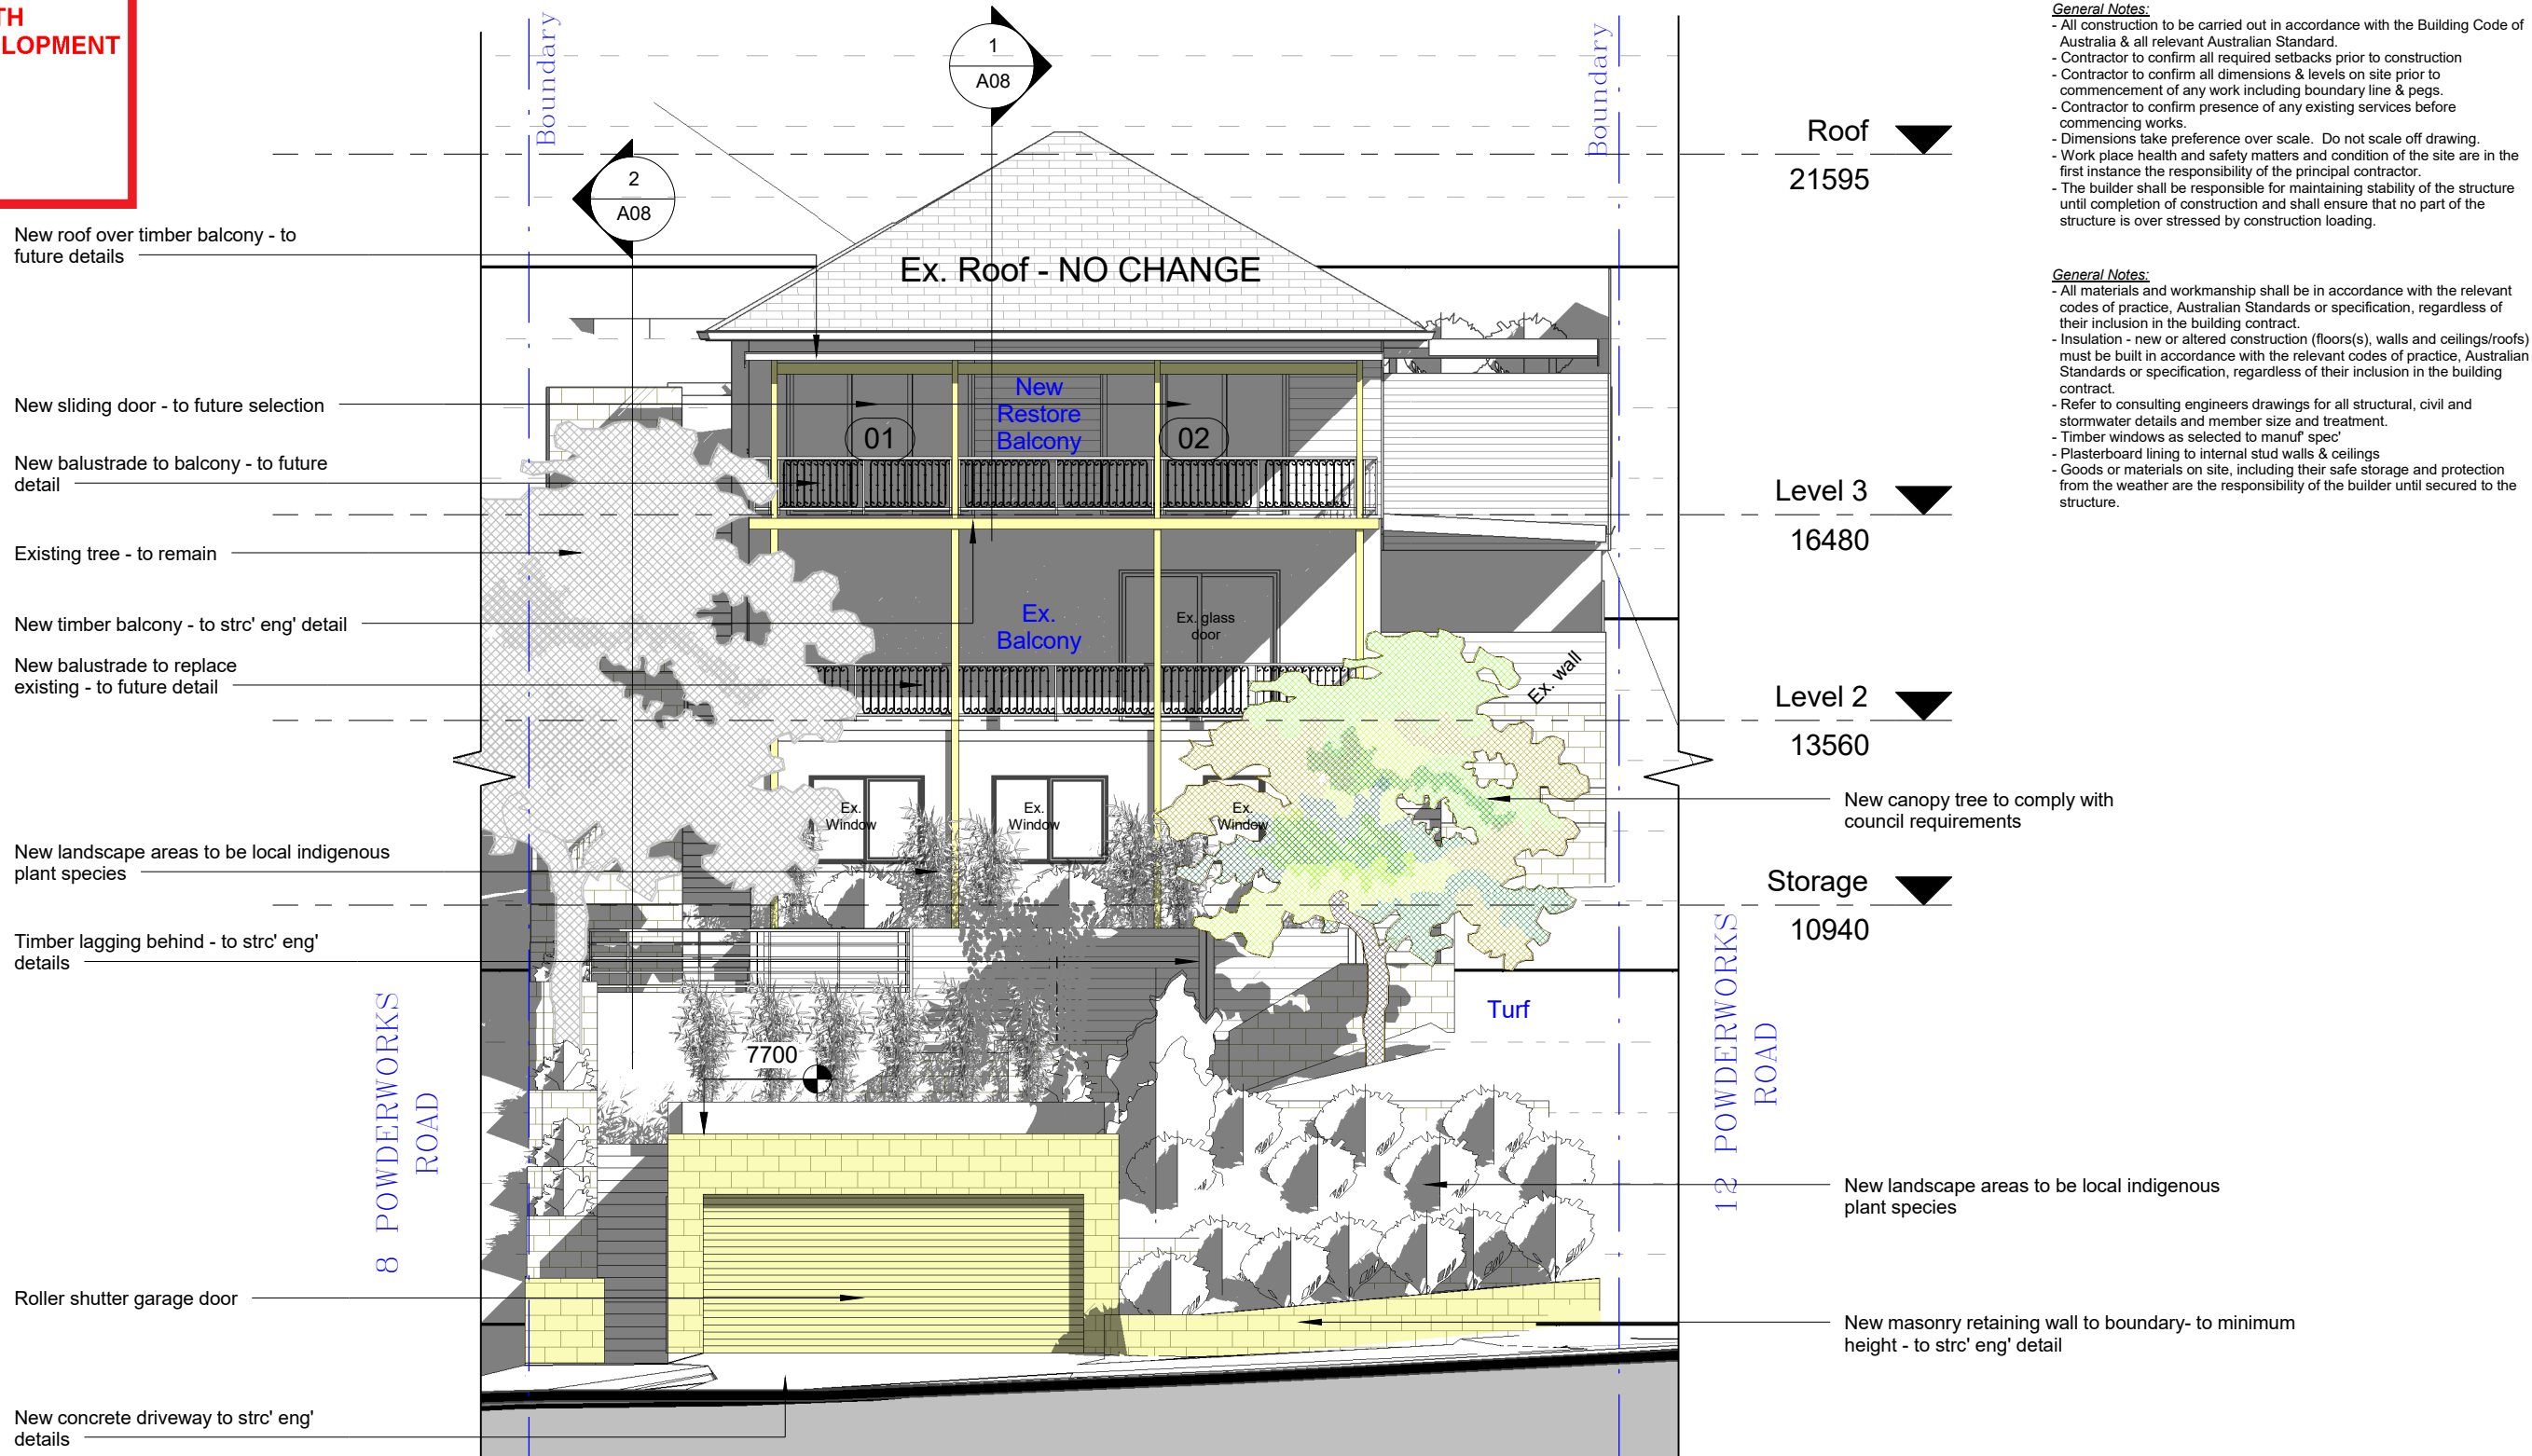

General Notes:

- All construction to be carried out in accordance with the Building Code of Australia & all relevant Australian Standard.
- Contractor to confirm all required setbacks prior to construction
- Contractor to confirm all dimensions & levels on site prior to commencement of any work including boundary line & pegs.
- Contractor to confirm presence of any existing services before commencing works.
- Dimensions take preference over scale. Do not scale off drawing.
- Work place health and safety matters and condition of the site are in the first instance the responsibility of the principal contractor.
- The builder shall be responsible for maintaining stability of the structure until completion of construction and shall ensure that no part of the structure is over stressed by construction loading.

General Notes:

- All materials and workmanship shall be in accordance with the relevant codes of practice, Australian Standards or specification, regardless of their inclusion in the building contract.
- Insulation - new or altered construction (floors(s), walls and ceilings/roofs) must be built in accordance with the relevant codes of practice, Australian Standards or specification, regardless of their inclusion in the building contract.
- Refer to consulting engineers drawings for all structural, civil and stormwater details and member size and treatment.
- Timber windows as selected to manuf' spec'
- Plasterboard lining to internal stud walls & ceilings
- Goods or materials on site, including their safe storage and protection from the weather are the responsibility of the builder until secured to the structure.

Wall Legend

- Denote Existing Wall
- Denote Demolition Work
- Denote New Wall
- Denote New Works

1 Proposed North Elevation
1 : 100

novam

www.novam.com.au

ph: 9400 2932

revision	

A3
Scale: 1:100
0 1 2 3 4m
1:100
Copyright of novam design studio

Builder To Check & Confirm Existing
Measurments Prior To Commencement

project No. AP-14-019	project 10 Powderworks Road, N. Narrabeen	scale 1 : 100	date 20/08/2019
bda BUILDING DESIGNERS AUSTRALIA NSW	drawing Proposed North Elevation	drawing no. A10	Revision



General Notes:

- All construction to be carried out in accordance with the Building Code of Australia & all relevant Australian Standard.
- Contractor to confirm all required setbacks prior to construction
- Contractor to confirm all dimensions & levels on site prior to commencement of any work including boundary line & pegs.
- Contractor to confirm presence of any existing services before commencing works.
- Dimensions take preference over scale. Do not scale off drawing.
- Work place health and safety matters and condition of the site are in the first instance the responsibility of the principal contractor.
- The builder shall be responsible for maintaining stability of the structure until completion of construction and shall ensure that no part of the structure is over stressed by construction loading.

General Notes:

- All materials and workmanship shall be in accordance with the relevant codes of practice, Australian Standards or specification, regardless of their inclusion in the building contract.
- Insulation - new or altered construction (floors(s), walls and ceilings/roofs) must be built in accordance with the relevant codes of practice, Australian Standards or specification, regardless of their inclusion in the building contract.
- Refer to consulting engineers drawings for all structural, civil and stormwater details and member size and treatment.
- Timber windows as selected to manu' spec'
- Plasterboard lining to internal stud walls & ceilings
- Goods or materials on site, including their safe storage and protection from the weather are the responsibility of the builder until secured to the structure.

Preliminary Not For Construction

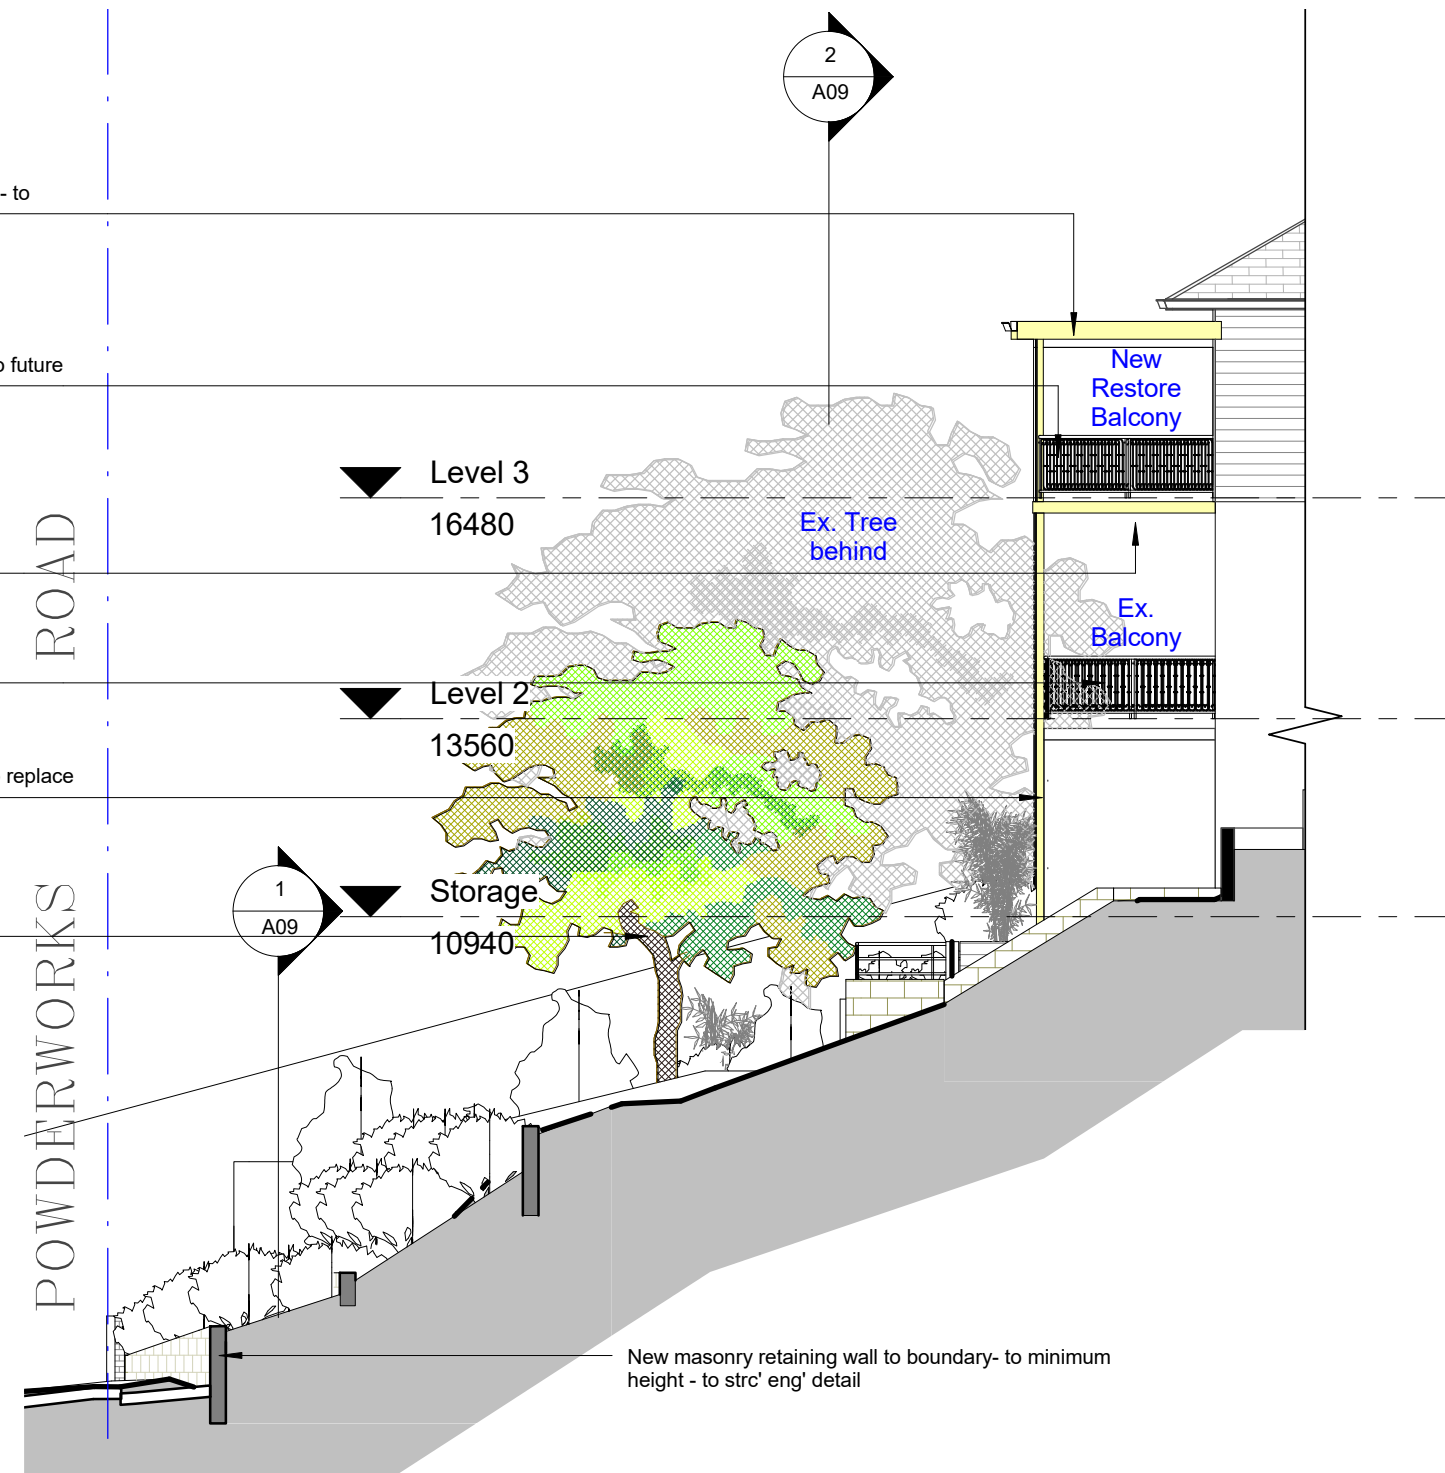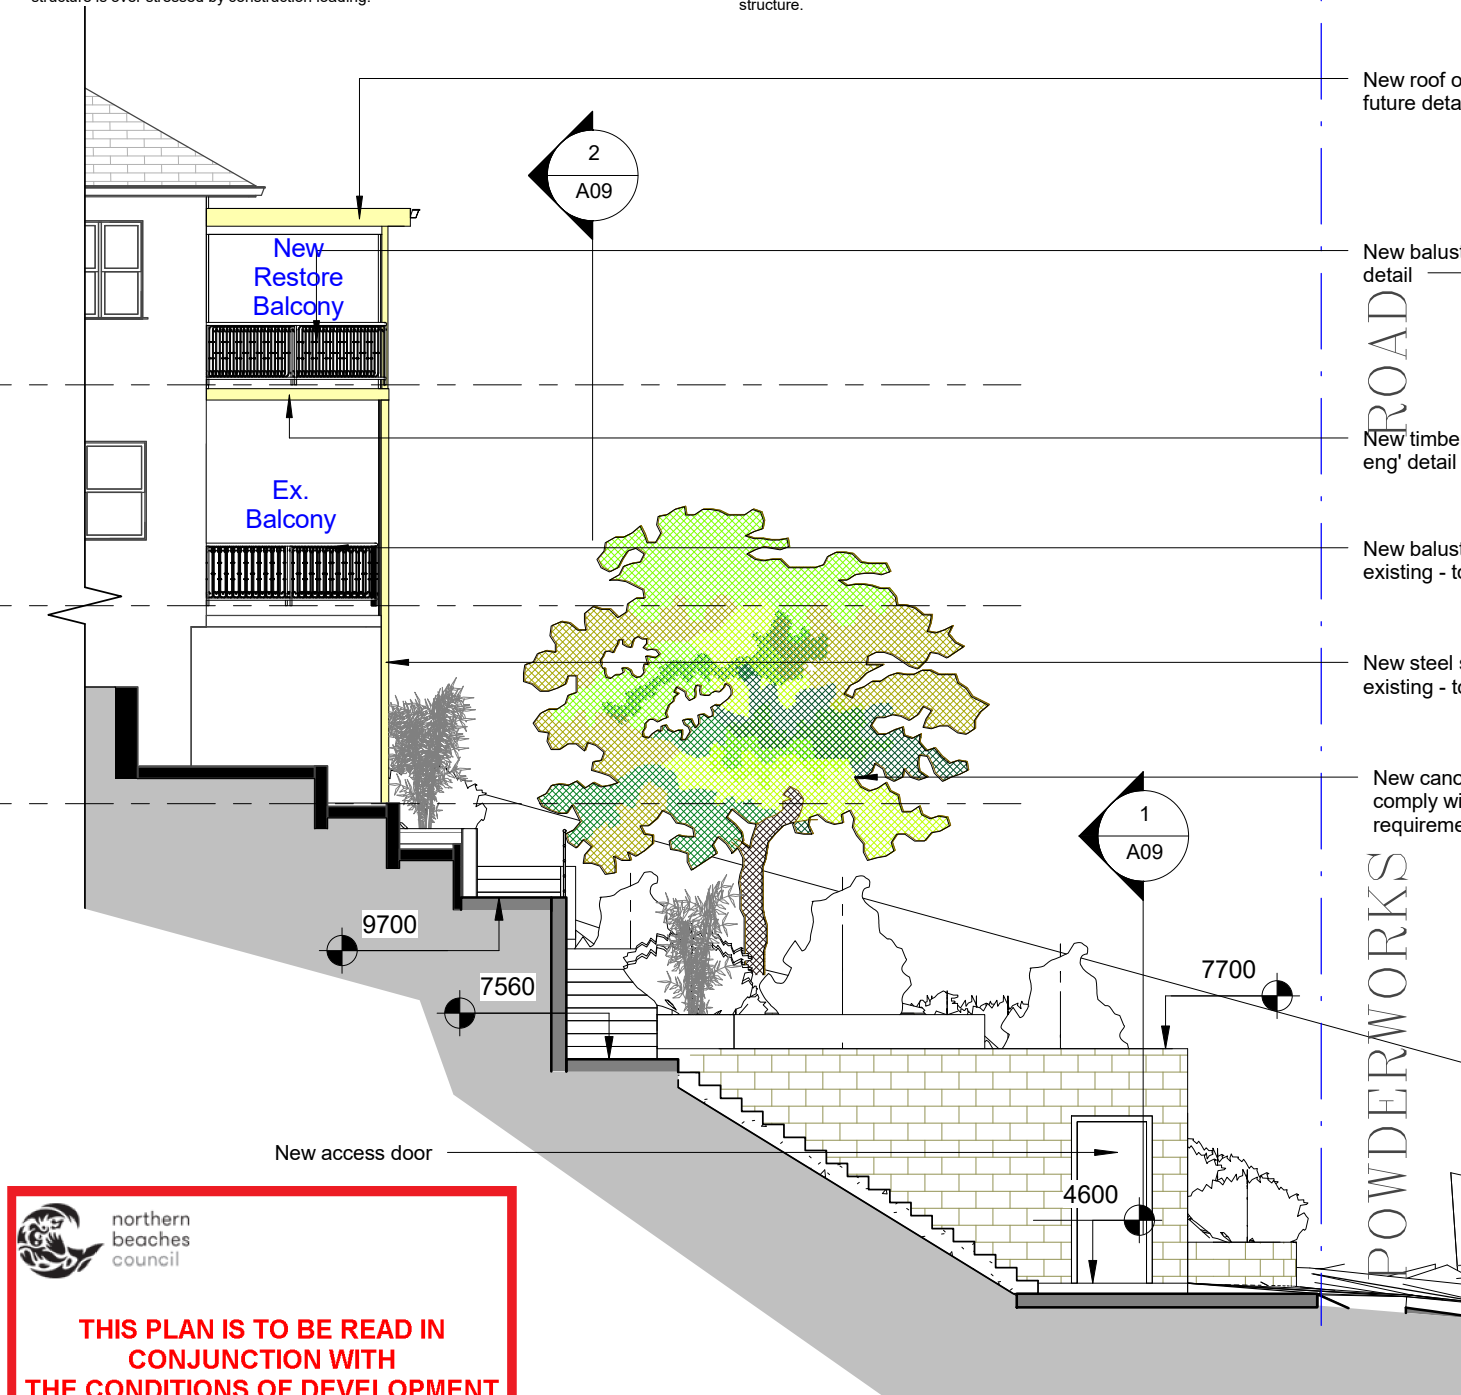

2 Proposed East Elevation
1 : 100

1 Proposed West Elevation
1 : 100

Builder To Check & Confirm Existing Measurements Prior To Commencement

Wall Legend

	Denote Existing Wall
	Denote Demolition Work
	Denote New Wall
	Denote New Works