


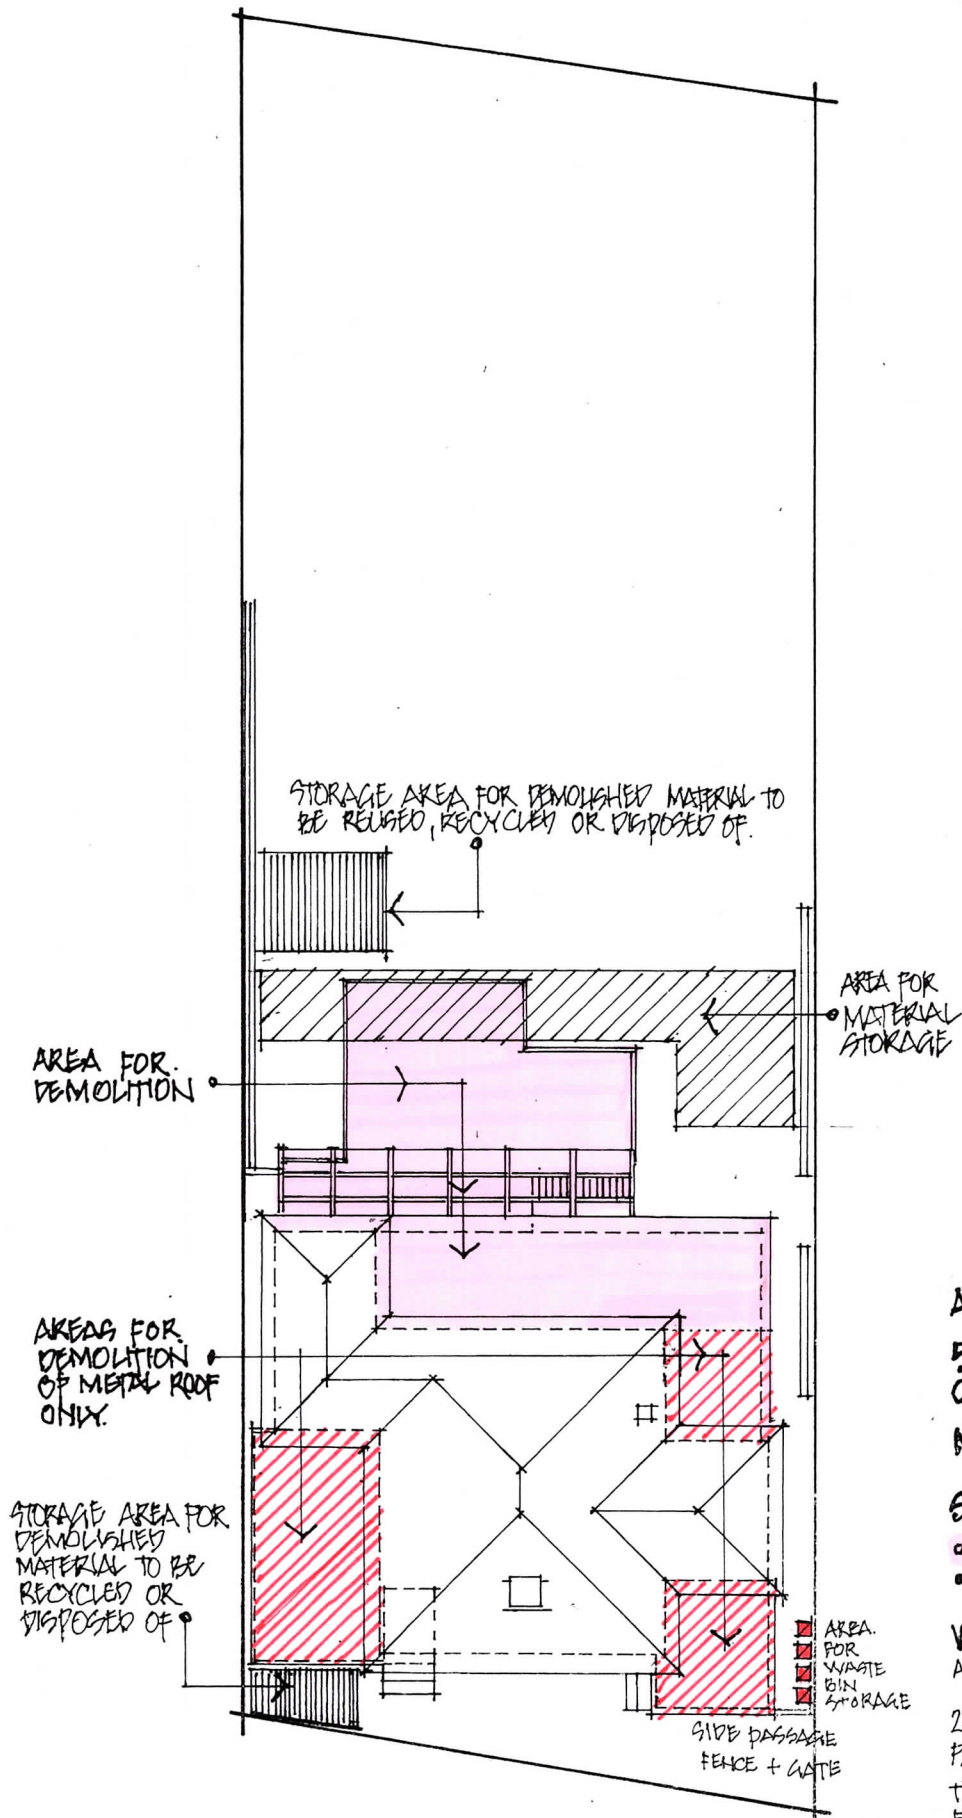

ADDITIONS AND ALTERATIONS.

53 ANZAC AVENUE
COLLAROY, NSW 2097

MR AND MRS J. ROTHWELL

SITE PLAN 1:200 @ A4

- AREAS FOR DEMOLITION
- AREAS FOR MATERIAL HANDLING.

WILLIAM FITZSIMONS
ARCHITECTURE PTY LIMITED

27A CRANE LEDGE PLACE
PALM BEACH, NSW 2108.

T) 9974 1422
F) 9974 2827
M) 0438 418122

ABN 96112481088
REG. NO 3911

APRIL 2019.

DRAWING NO 17-06-DASK 2.