
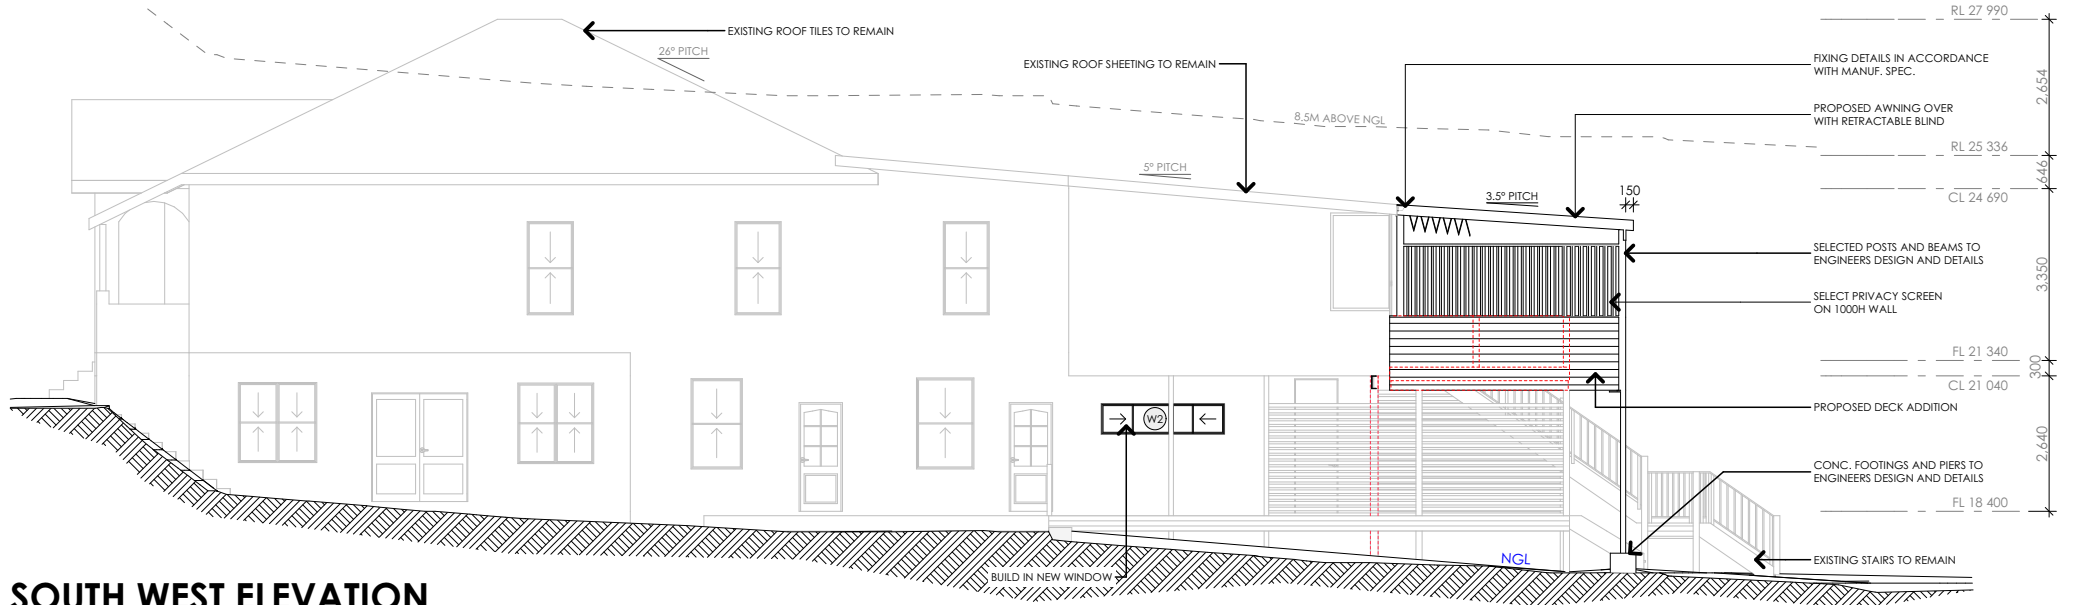


- (RC) RIGHT OF CARRIAGEWAY 3.66 WIDE
 (EG) EASEMENT FOR EAVES & GUTTER B772232
 (E0) EASEMENT FOR OVERHANGING EAVES AND GUTTER AND CHARGING BRACE BOARD AND GUTTER VARIABLE WIDTH

EXACT POSITION OF WATER MAIN TO BE DETERMINED ON SITE PRIOR TO COMMENCEMENT OF CONSTRUCTION

ADDISON ROAD


SITE PLAN

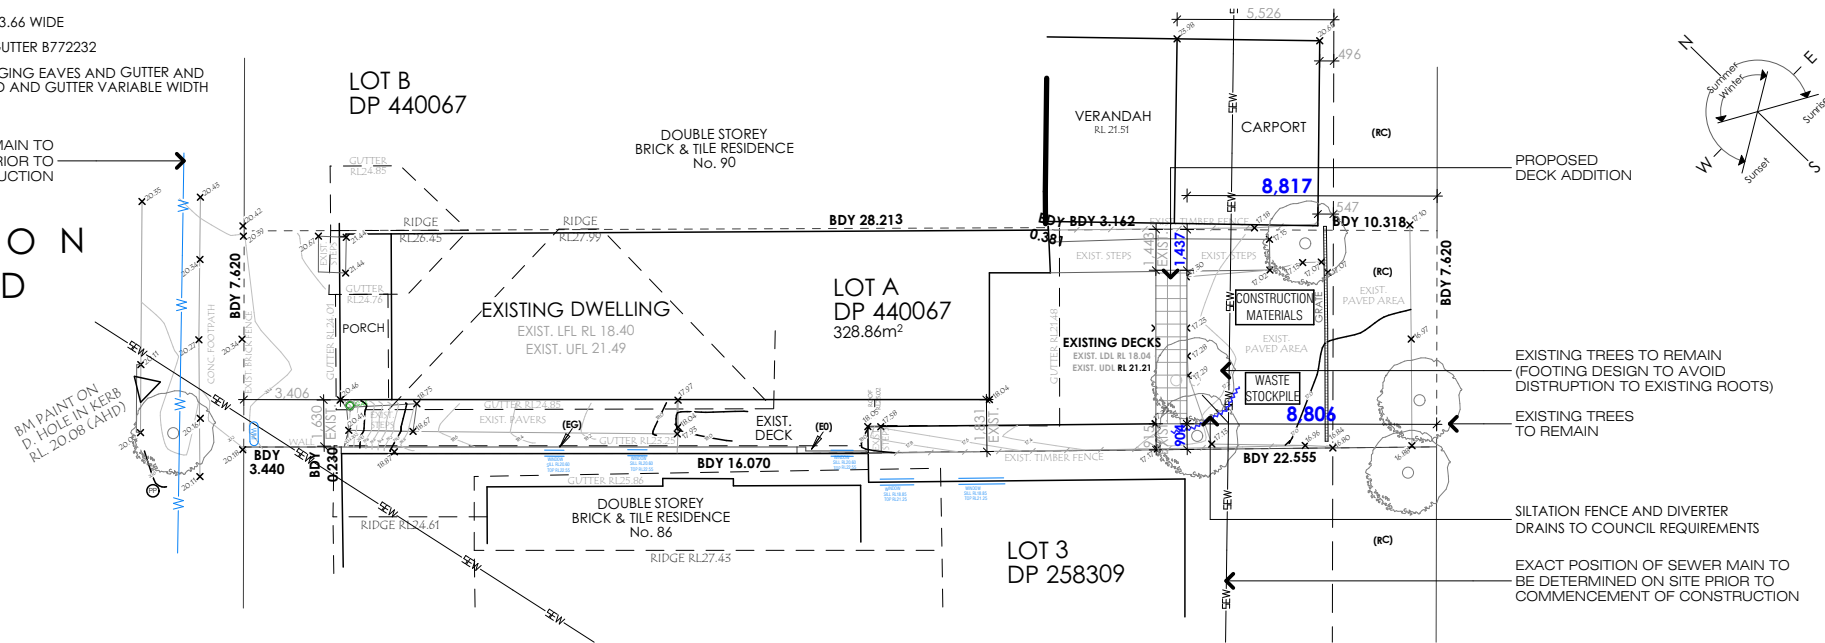


SOUTH WEST ELEVATION

Thursday, 30 May 2019


ANY NEW CONSTRUCTION WITHIN 900mm OF THE BOUNDARY MUST HAVE A FRL OF 60/60/60 IN ACCORDANCE WITH THE BCA

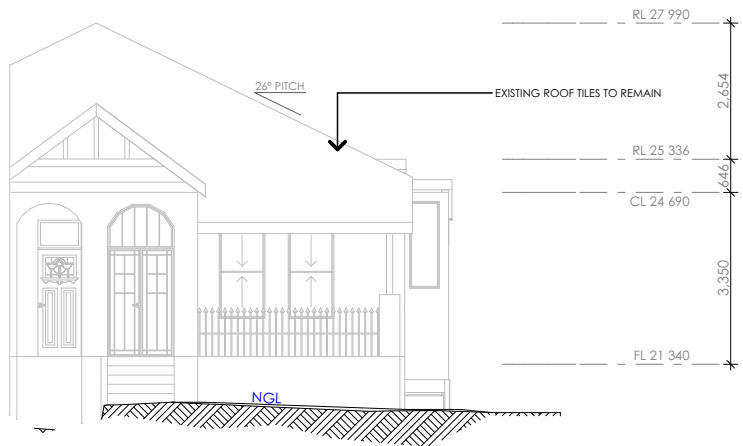

NORTH WEST ELEVATION

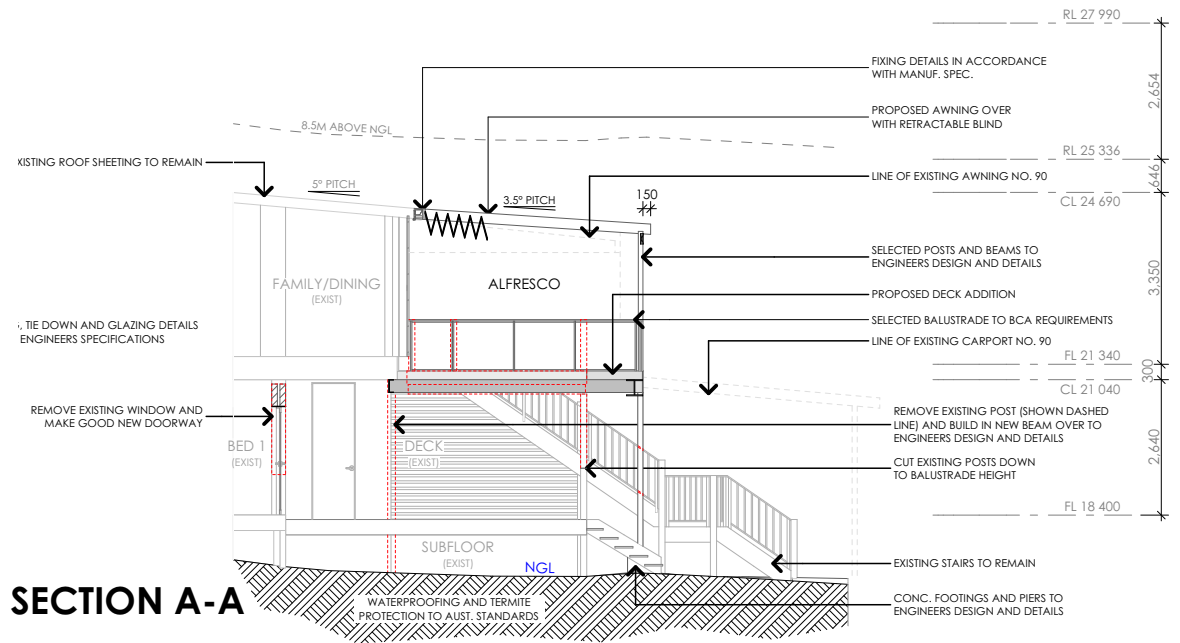

SECTION A-A

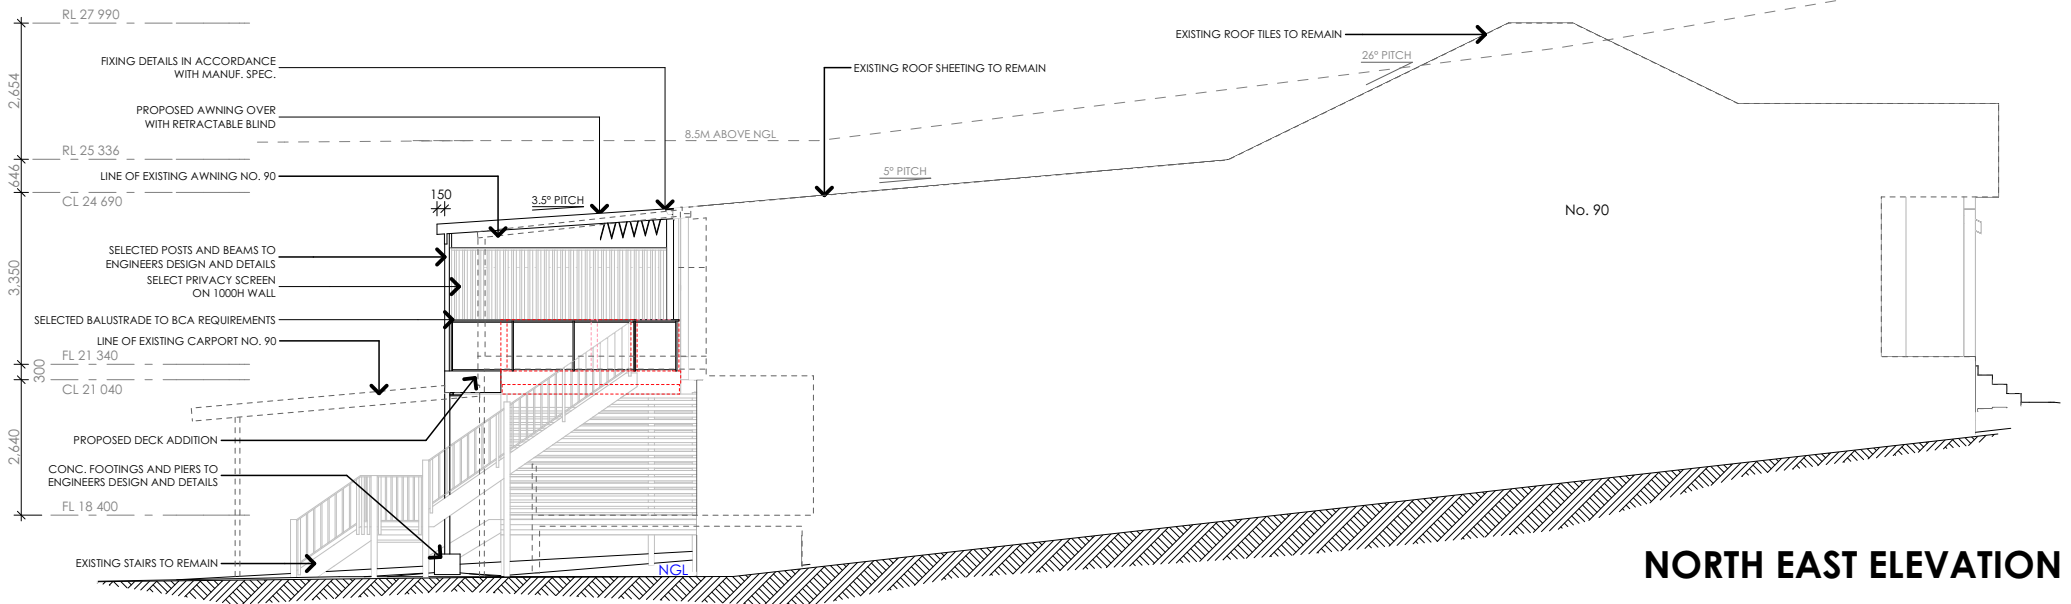

NORTH EAST ELEVATION

Thursday, 30 May 2019

ANY NEW CONSTRUCTION WITHIN 900mm OF THE BOUNDARY
MUST HAVE A FRL OF 60/60/60 IN ACCORDANCE WITH THE BCA

UKALOVIC DESIGN
ARCHITECTURAL DRAFTING SERVICES
M 0418 225 440
P 02 4380 0541
E jay.ukalovic@aapt.net.au
REPRODUCTION IN PART OR FULL IS PROHIBITED BY COPYRIGHT ©

PROJECT: ALTERATIONS + ADDITIONS LOT A DP 440067 No. 88 ADDISON ROAD, MANLY		SHEET TITLE: NOTIFICATION PLANS		REVISION: a
CLIENT: HICKS		SCALE: NTS	PROJECT No: 1740	2/2