

## A 3D architectural rendering of a modern, two-story house. The house features light gray horizontal siding and a dark gray gabled roof. A prominent white balcony with a white railing is located on the second floor. Large, multi-paned windows are visible on both floors, and a blue front door is centered on the ground floor. The house is surrounded by lush green landscaping, including trees and shrubs, under a blue sky with clouds. A white car is partially visible on the right side of the image.



**YOUR  
STYLE**

**DESIGNER HOME ADDITIONS**  
Licence 60007c

**9938 5611**  
[www.yourstyle.com.au](http://www.yourstyle.com.au)

|                  |                                 |
|------------------|---------------------------------|
| Client Name :    | MATT & BARBARA AUSTIN           |
| Client Address : | 31 COREEN AVE, TERRY HILLS 2084 |
| Client No. :     | DUF 0425 01 DA                  |

**© Copyright Acknowledgement**

We agree and understand these drawings and plans are solely and entirely the intellectual property of Your Style Designer Home Additions and the normal copyright laws apply. License is not granted for the use of these designs or drawings.

**Signed..... Date:** Tuesday, 17 June 2025  
Client's signature

|                 |                                    |                 |  |
|-----------------|------------------------------------|-----------------|--|
| Drawing Title : | PERSPECTIVES                       |                 |  |
| Project Name :  | First Floor Addition               |                 |  |
| Architect:      | Your Style Designer Home Additions |                 |  |
| Status :        | DA STAGE                           | Scale :         |  |
| Plot Date :     | Tuesday, 17 June 2025              | Drawing No. : 1 |  |
| File Location:  | DUF 0425 01 DA.pln                 |                 |  |

|  |  |
|--|--|
|  |  |
|  |  |
|  |  |
|  |  |
|  |  |
|  |  |




## SITE CALCULATIONS

Site area = 690.1m<sup>2</sup>

Landscape Open Space = 268m<sup>2</sup>  
AS PER EXISTING

Impervious & Excluded Area = 422.1m<sup>2</sup>  
AS PER EXISTING

Landscape Open Space = 39%  
AS PER EXISTING

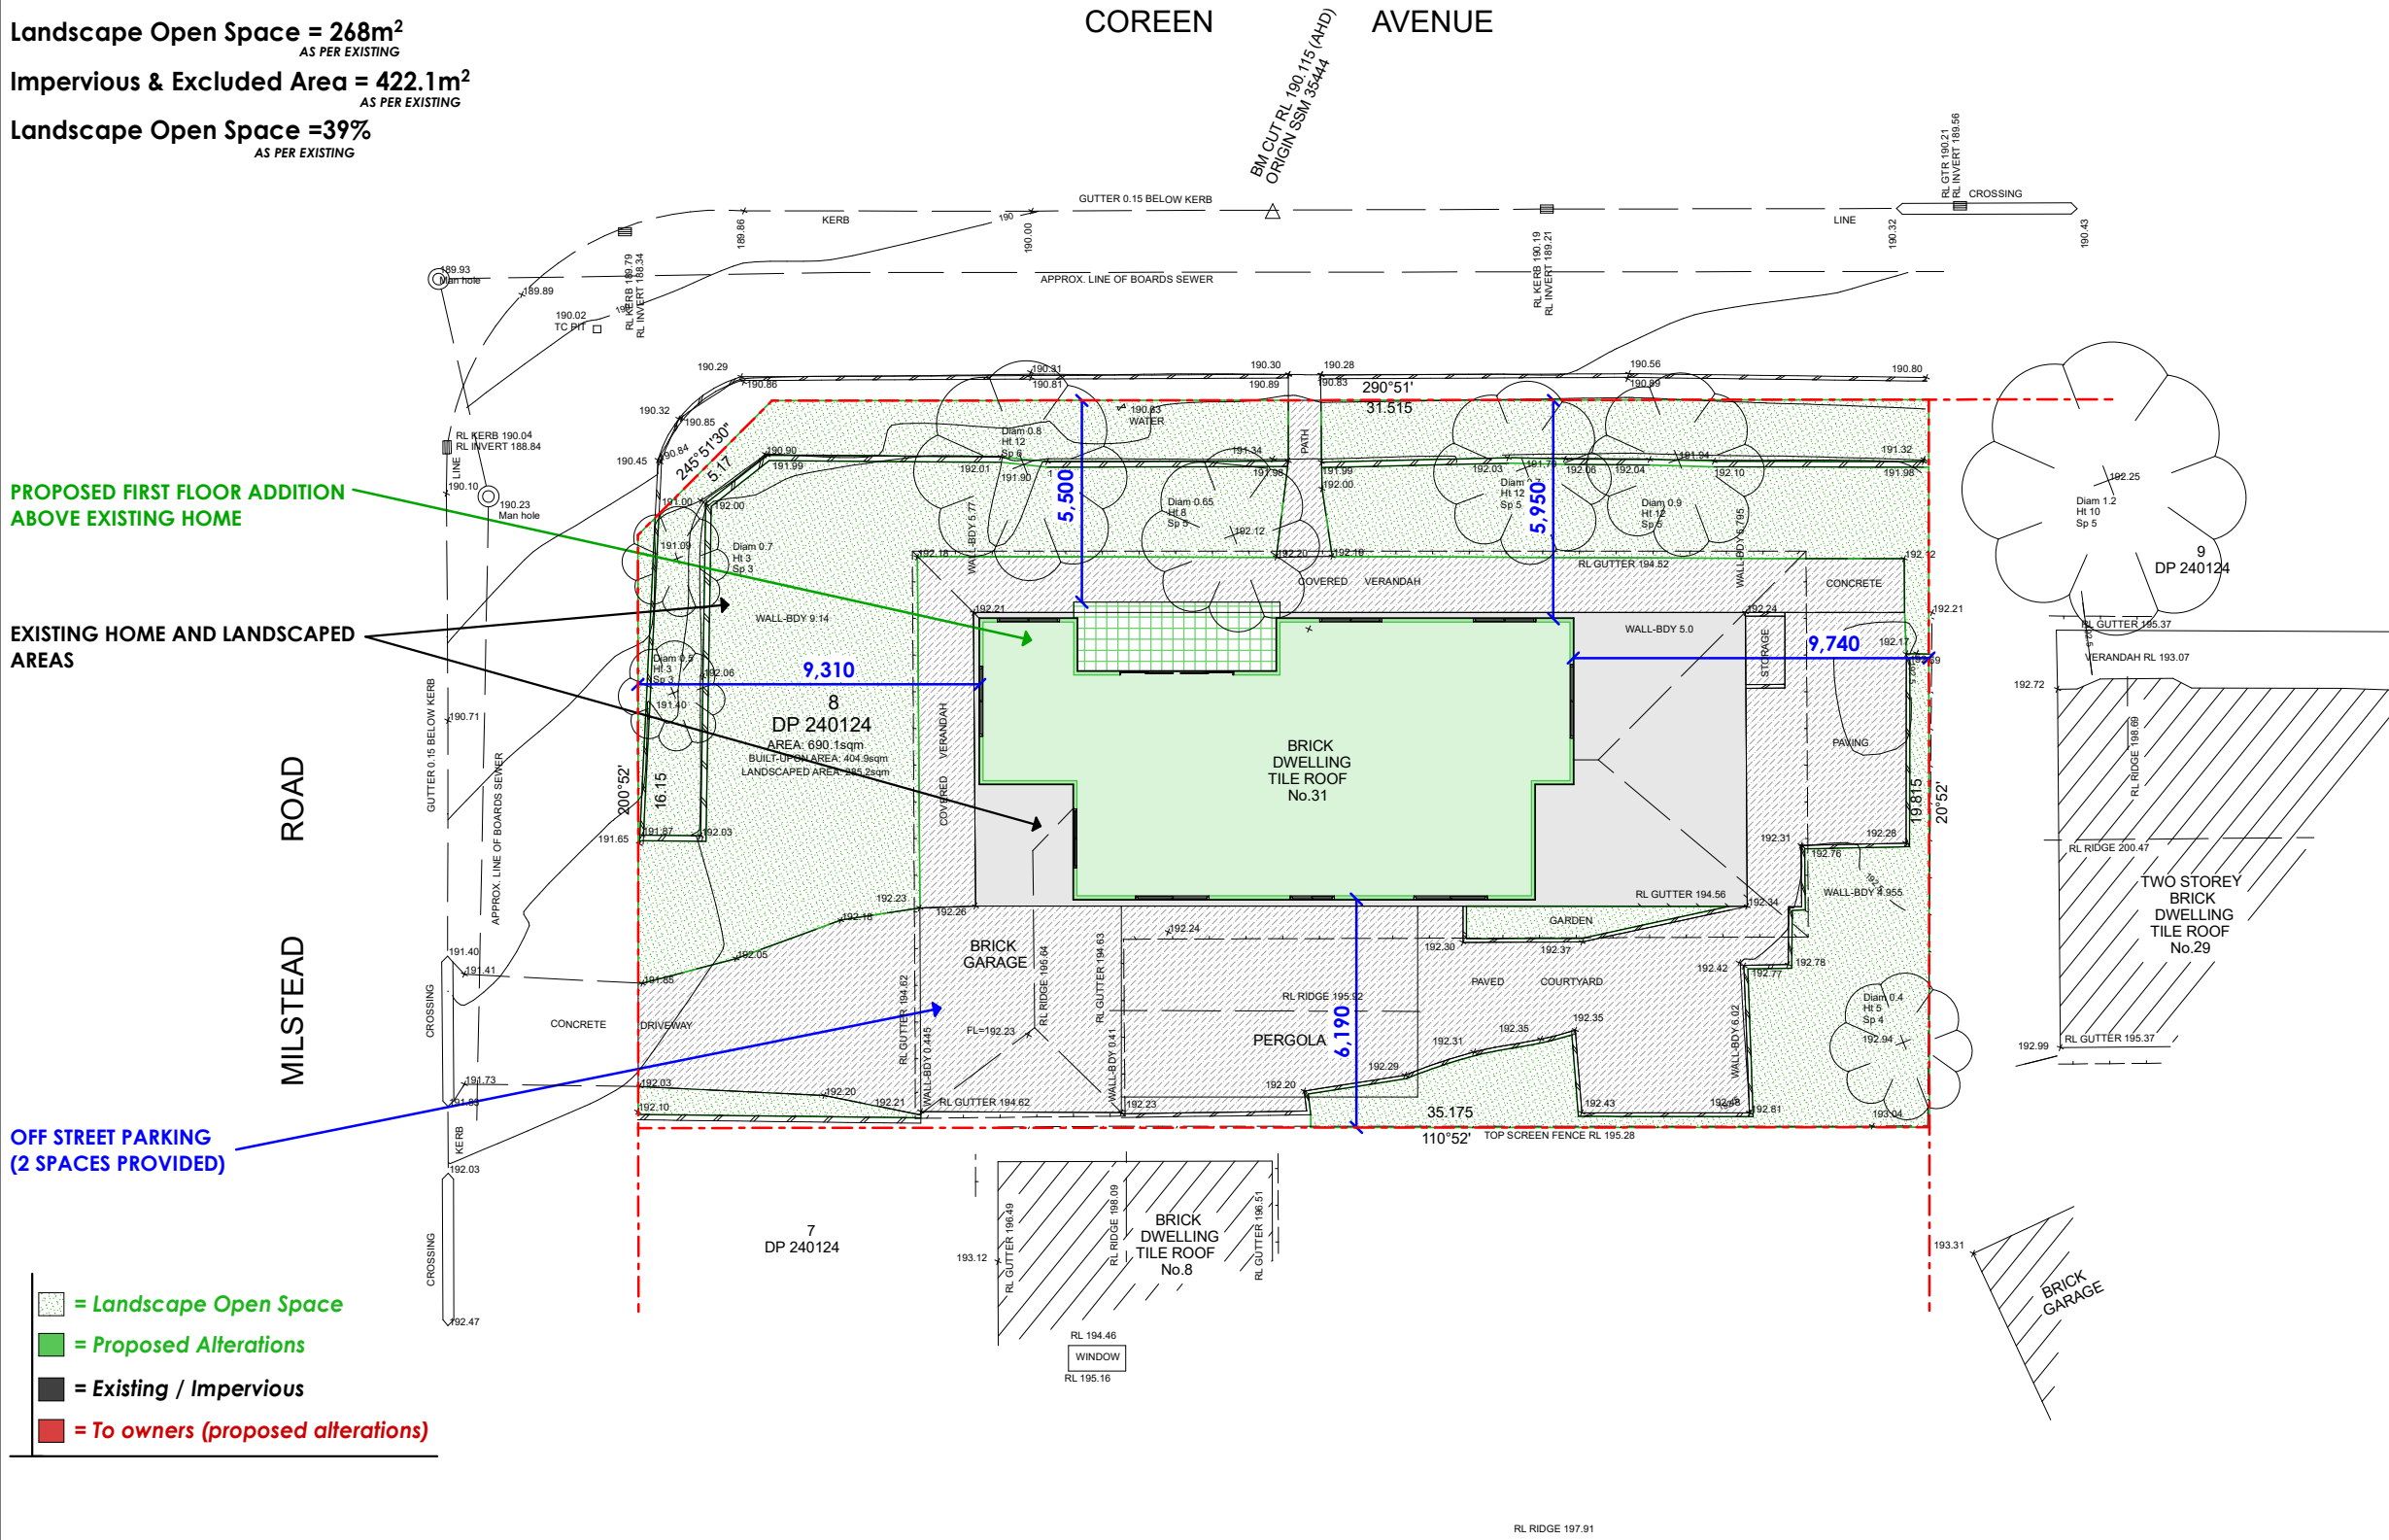

COPYRIGHT © DETAILED SURVEYS  
NOTE: Title information has been taken from original D.P.  
Any copying, altering, editing, forwarding or scanning of  
this plan in paper or electronic form without the permission  
of a Director of Detailed Surveys is strictly prohibited.  
This plan has copyrights to Detailed Surveys and  
can be withdrawn at anytime from councils, legal professions  
or the like unless payment of the account has been made in full.

NOTES 1. ONLY VISIBLE UTILITY SERVICES HAVE BEEN LOCATED.  
RELEVANT AUTHORITIES SHOULD BE NOTIFIED PRIOR TO EXCAVATION ON OR NEAR THE SITE.  
2. BOUNDARIES HAVE BEEN DEFINED BY SURVEY TO IDENTIFICATION STANDARD. HOWEVER, IF ANY CONSTRUCTION  
IS PROPOSED IN PROXIMITY OF BOUNDARIES, IT IS RECOMMENDED  
THAT A FURTHER SURVEY BE REQUESTED FOR MARKING OF RELEVANT BOUNDARIES.  
3. COVENANTS, RESTRICTIONS ON LAND USE (IF ANY) NOT INVESTIGATED.  
4. ROOF LINES SHOWN ARE APPROXIMATE. SIGNIFICANT TREES (WHERE ACCESSIBLE) GREATER THAN 0.4 DIAM. SHOWN  
5. APPROX. SEWER LINE (IF SHOWN) MUST BE VERIFIED BY SYDNEY WATER.

NOTE: CONTOURS ARE FOR INDICATIVE PURPOSES ONLY. FOR MORE CONCLUSIVE EVIDENCE OF LEVELS USE THE SPOT HEIGHTS GIVEN.

31 COREEN AVENUE TERREY HILLS

DETAILED SURVEYS

(A.B.N. 36 233 529 164)

CONSULTING SURVEYORS

87 ELANORA ROAD, ELANORA HEIGHTS, 2101

PHONE: 9913-9525

Email: jsurveyor@live.com.au

J. MCCLURE  
SURVEYOR REGISTERED UNDER  
THE SURVEYING AND SPATIAL  
INFORMATION ACT, 2002  
Registration No.3861  
J. McClure

LOT 8 DP 240124  
BOUNDARY DEFINITION  
& LEVELS

M & C DUFFEY

A1 REDUCTION RATIO: 1:100

SURVEY J.McC

DRAWN A1 J.McC

REFERENCE 013/25

DRAWING No.

1

22 APR 2025

## SITE PLAN



DESIGNER HOME ADDITIONS  
Licence 60007c

9938 5611  
www.yourstyle.com.au

PO BOX 1183 • DEE WHY 2099  
TEL : 9938 5611  
FAX : 9938 5911  
EMAIL : sales@yourstyle.com.au  
WEB : www.yourstyle.com.au  
ABN 92 003 918 116 • ACN 003 918 116  
BUILDER LICENCE • 60007C  
A DIVISION OF TAG TEAM CONSTRUCTIONS PTY LTD

Client Name : MATT & BARBARA AUSTIN

Client Address : 31 COREEN AVE, TERRY HILLS 2084

Client No. : DUF 0425 01 DA

All construction work to be performed in accordance with  
Australian Standards and National Construction Code 2022.

### © Copyright Acknowledgement

We agree and understand these drawings and plans  
are solely and entirely the intellectual property of Your  
Style Designer Home Additions and the normal  
copyright laws apply. License is not granted for the use  
of these designs or drawings.

Project Number: DUF 0425 01 DA Included Pages: 1-

Signed..... Date: Tuesday, 17 June 2025

Client's signature

### Project Acceptance

We agree to these works in accordance with Your Style's  
Building Specification & Quote Document and this Design.

Signed..... Date: Tuesday, 17 June 2025

Your Style Designer Home Additions

Signed..... Date: Tuesday, 17 June 2025

Client's signature

Signed..... Date: Tuesday, 17 June 2025

Client's signature

Drawing Title : SITE PLAN

Project Name : First Floor Addition

Architect: Your Style Designer Home Additions

Status : DA STAGE

Scale : 1:200

Plot Date : Tuesday, 17 June 2025

Drawing No. : 2

File Location : DUF 0425 01 DA.pln

### Your Style Construction Certificate Excludes:

Items in red and/or listed here do not form part of Your Style's  
Construction Certificate and will not be approved for  
construction under Your Style's Construction Certificate and  
will require a separate CC Application.




SITE CALCULATIONS

Site area = 690.1m<sup>2</sup>  
Landscape Open Space = 268m<sup>2</sup> AS PER EXISTING  
Impervious & Excluded Area = 422.1m<sup>2</sup> AS PER EXISTING  
Landscape Open Space =39% AS PER EXISTING

STORMWATER DISPOSAL & MANAGEMENT PLAN

- FIRST FLOOR ADDITION IS WITHIN THE EXISTING BUILDING FOOTPRINT / ROOF AREA (NO ADDITIONAL STORMWATER LOAD ONTO EXISTING SYSTEM).
- NEW ROOFS FROM THE FIRST FLOOR ADDITION ROOF WILL BE SPREAD ONTO THE EXISTING ROOF OR CONNECT DIRECTLY INTO EXISTING DOWNPIPES.
- THE STORMWATER SYSTEM IS GRAIVTY FED TO STREET KERB AND GUTTER FOR STORMWATER DRAINAGE.

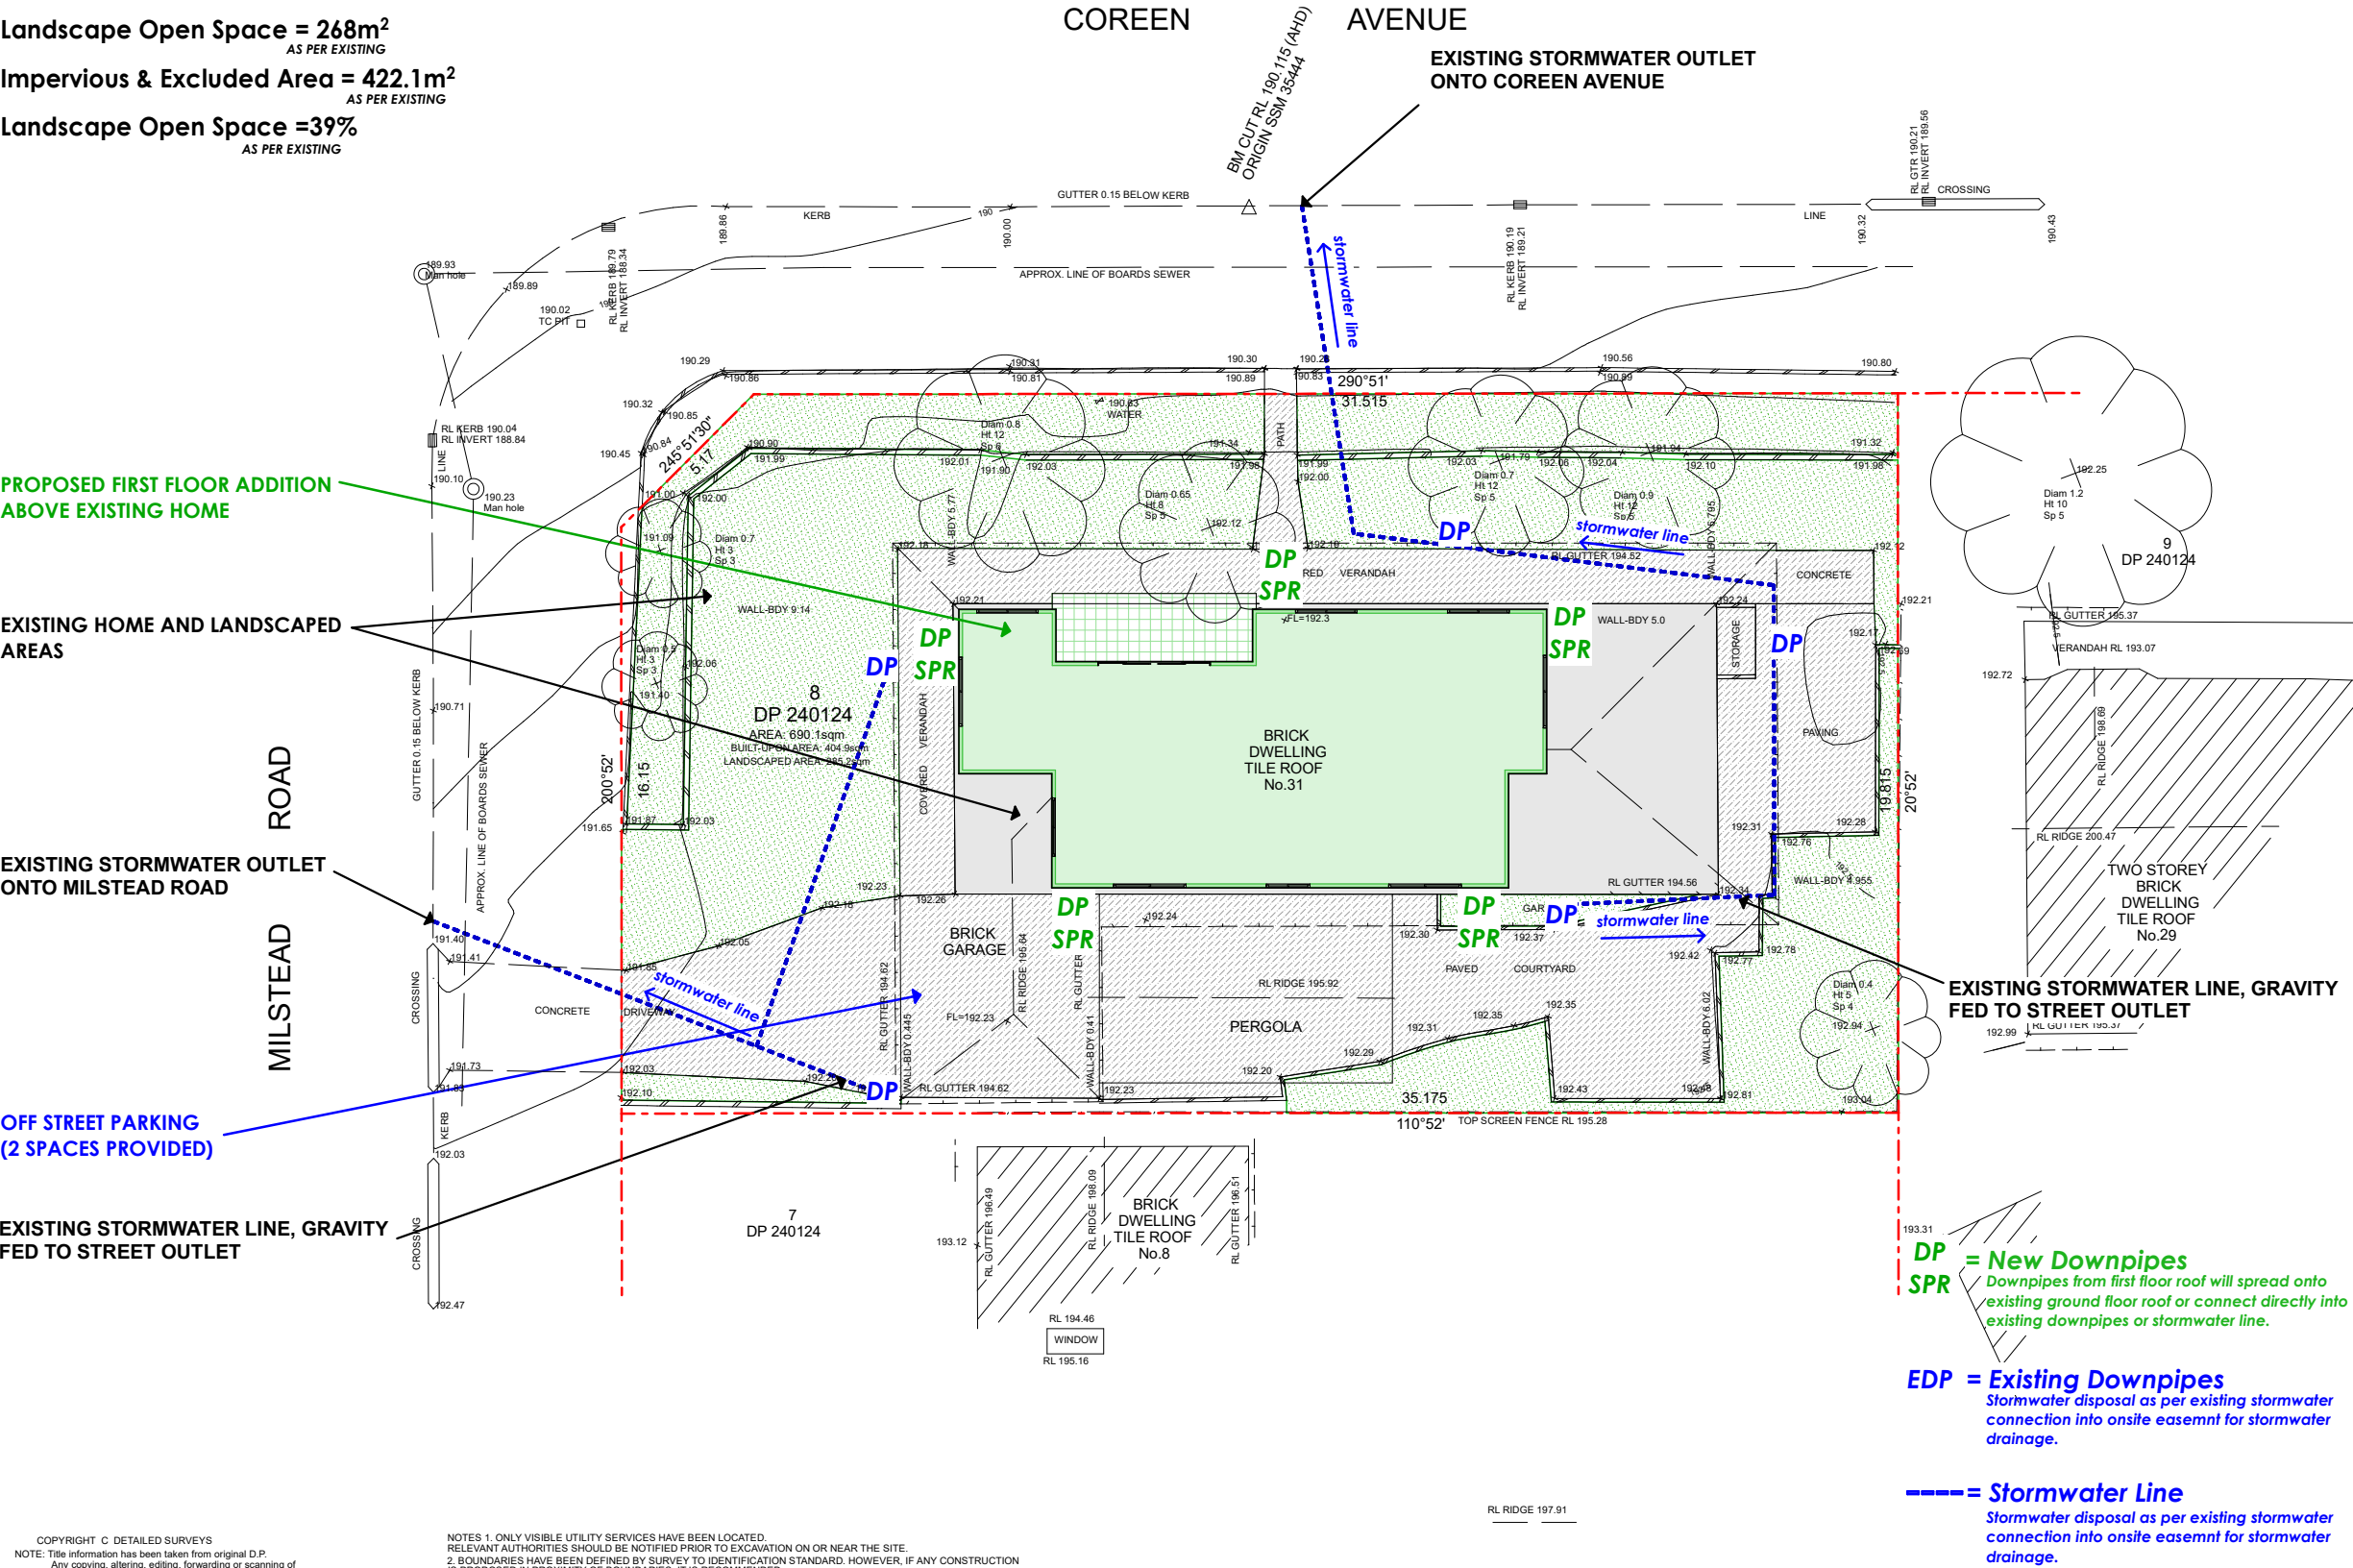

COPYRIGHT © DETAILED SURVEYS  
NOTE: Title information has been taken from original D.P.  
Any copying, altering, editing, forwarding or scanning of this plan in paper or electronic form without the permission of a Director of Detailed Surveys is strictly prohibited.  
This plan has copyrights to Detailed Surveys and can be withdrawn at anytime from councils, legal professions or the like unless payment of the account has been made in full.

NOTES 1. ONLY VISIBLE UTILITY SERVICES HAVE BEEN LOCATED.  
2. BOUNDARIES HAVE BEEN DEFINED BY SURVEY TO IDENTIFICATION STANDARD. HOWEVER, IF ANY CONSTRUCTION IS PROPOSED IN PROXIMITY OF BOUNDARIES, IT IS RECOMMENDED THAT A FURTHER SURVEY BE REQUESTED FOR MARKING OF RELEVANT BOUNDARIES.  
3. COVENANTS, RESTRICTIONS ON LAND USE (IF ANY) NOT INVESTIGATED.  
4. ROOF LINES SHOWN ARE APPROXIMATE. SIGNIFICANT TREES (WHERE ACCESSIBLE) GREATER THAN 0.4 DIAM. SHOWN  
5. APPROX. SEWER LINE (IF SHOWN) MUST BE VERIFIED BY SYDNEY WATER.

NOTE: CONTOURS ARE FOR INDICATIVE PURPOSES ONLY. FOR MORE CONCLUSIVE EVIDENCE OF LEVELS USE THE SPOT HEIGHTS GIVEN.

|                               |   |   |                                                    |   |
|-------------------------------|---|---|----------------------------------------------------|---|
| 31 COREEN AVENUE TERREY HILLS | DETAILED SURVEYS<br>(A.B.N. 36 233 529 164)<br>CONSULTING SURVEYORS<br>87 ELANORA ROAD, ELANORA HEIGHTS, 2101<br>PHONE: 9913-9525<br>Email: jsurveyor@live.com.au | J. MCCLURE<br>SURVEYOR REGISTERED UNDER<br>THE SURVEYING AND SPATIAL<br>INFORMATION ACT, 2002<br>Registration No.3861<br>J. McClure | M & C DUFFEY                                       |   |
|                               |   |   | LOT 8 DP 240124<br>BOUNDARY DEFINITION<br>& LEVELS | A1 REDUCTION RATIO: 1:100<br>SURVEY J.McC<br>DRAWN A1 J.McC<br>REFERENCE 013/25<br>DRAWING No. 1<br>22 APR 2025 |



PO BOX 1183 • DEE WHY 2099  
TEL : 9938 5611  
FAX : 9938 5911  
EMAIL : sales@yourstyle.com.au  
WEB : www.yourstyle.com.au  
ABN 92 003 918 116 • ACN 003 918 116  
BUILDER LICENCE • 60007C  
A DIVISION OF TAG TEAM CONSTRUCTIONS PTY LTD

|                  |                                 |
|------------------|---------------------------------|
| Client Name :    | MATT & BARBARA AUSTIN           |
| Client Address : | 31 COREEN AVE, TERRY HILLS 2084 |
| Client No. :     | DUF 0425 01 DA                  |

All construction work to be performed in accordance with Australian Standards and National Construction Code 2022.

© Copyright Acknowledgement

We agree and understand these drawings and plans are solely and entirely the interlectual property of Your Style Designer Home Additions and the normal copyright laws apply. License is not granted for the use of these designs or drawings.

Project Number: DUF 0425 01 DA Included Pages: 1-

Signed..... Date: Tuesday, 17 June 2025  
Client's signature

Project Acceptance

We agree to these works in accordance with Your Style's Building Specification & Quote Document and this Design.

Signed..... Date: Tuesday, 17 June 2025  
Your Style Designer Home Additions

Signed..... Date: Tuesday, 17 June 2025  
Client's signature

Signed..... Date: Tuesday, 17 June 2025  
Client's signature

|                 |                                    |               |       |
|-----------------|------------------------------------|---------------|-------|
| Drawing Title : | STORMWATER MANAGEMENT              |               |       |
| Project Name :  | First Floor Addition               |               |       |
| Architect:      | Your Style Designer Home Additions |               |       |
| Status :        | DA STAGE                           | Scale :       | 1:200 |
| Plot Date :     | Tuesday, 17 June 2025              | Drawing No. : | 4     |
| File Location:  | DUF 0425 01 DA.pln                 |               |       |

Your Style Construction Certificate Excludes:  
Items in red and/or listed here do not form part of Your Style's Construction Certificate and will not be approved for construction under Your Style's Construction Certificate and will require a separte CC Application.

GROUND FLOOR PLAN



DESIGNER HOME ADDITIONS  
Licence 60007c

9938 5611  
www.yourstyle.com.au

PO BOX 1183 • DEE WHY 2099  
TEL : 9938 5611  
FAX : 9938 5911  
EMAIL : sales@yourstyle.com.au  
WEB : www.yourstyle.com.au  
ABN 92 003 918 116 • ACN 003 918 116  
BUILDER LICENCE • 60007C  
A DIVISION OF TAG TEAM CONSTRUCTIONS PTY LTD

|                  |                                 |
|------------------|---------------------------------|
| Client Name :    | MATT & BARBARA AUSTIN           |
| Client Address : | 31 COREEN AVE, TERRY HILLS 2084 |
| Client No. :     | DUF 0425 01 DA                  |

All construction work to be performed in accordance with Australian Standards and National Construction Code 2022.

© Copyright Acknowledgement

We agree and understand these drawings and plans are solely and entirely the intellectual property of Your Style Designer Home Additions and the normal copyright laws apply. License is not granted for the use of these designs or drawings.

Project Number: DUF 0425 01 DA Included Pages: 1-

Signed..... Date: Tuesday, 17 June 2025  
Client's signature

Project Acceptance

We agree to these works in accordance with Your Style's Building Specification & Quote Document and this Design.

Signed..... Date: Tuesday, 17 June 2025  
Your Style Designer Home Additions

Signed..... Date: Tuesday, 17 June 2025  
Client's signature

Signed..... Date: Tuesday, 17 June 2025  
Client's signature


|                 |                                    |               |       |
|-----------------|------------------------------------|---------------|-------|
| Drawing Title : | GROUND FLOOR PLAN                  |               |       |
| Project Name :  | First Floor Addition               |               |       |
| Architect:      | Your Style Designer Home Additions |               |       |
| Status :        | DA STAGE                           | Scale :       | 1:100 |
| Plot Date :     | Tuesday, 17 June 2025              | Drawing No. : | 5     |
| File Location:  | DUF 0425 01 DA.pln                 |               |       |

Your Style Construction Certificate Excludes:  
Items in red and/or listed here do not form part of Your Style's Construction Certificate and will not be approved for construction under Your Style's Construction Certificate and will require a separate CC Application.


TO OWNERS: DEAL DIRECT WITH ELECTRICIAN TO HAVE A HARDWIRED AND INTERCONNECTED SMOKE ALARM INSTALLED. POSITION TO BE DETERMINED ONSITE BY ELECTRICIAN TO BE COMPLIANT WITH PART 9.5.1 OF THE NCC 2022

DEMO BATHROOM AND CAP OFF SERVICES, LINE WALLS AND MAKE GOOD FOR STORAGE AREA

REMOVE DOORWAY AND WALLS TO OPEN UP STAIR AREA

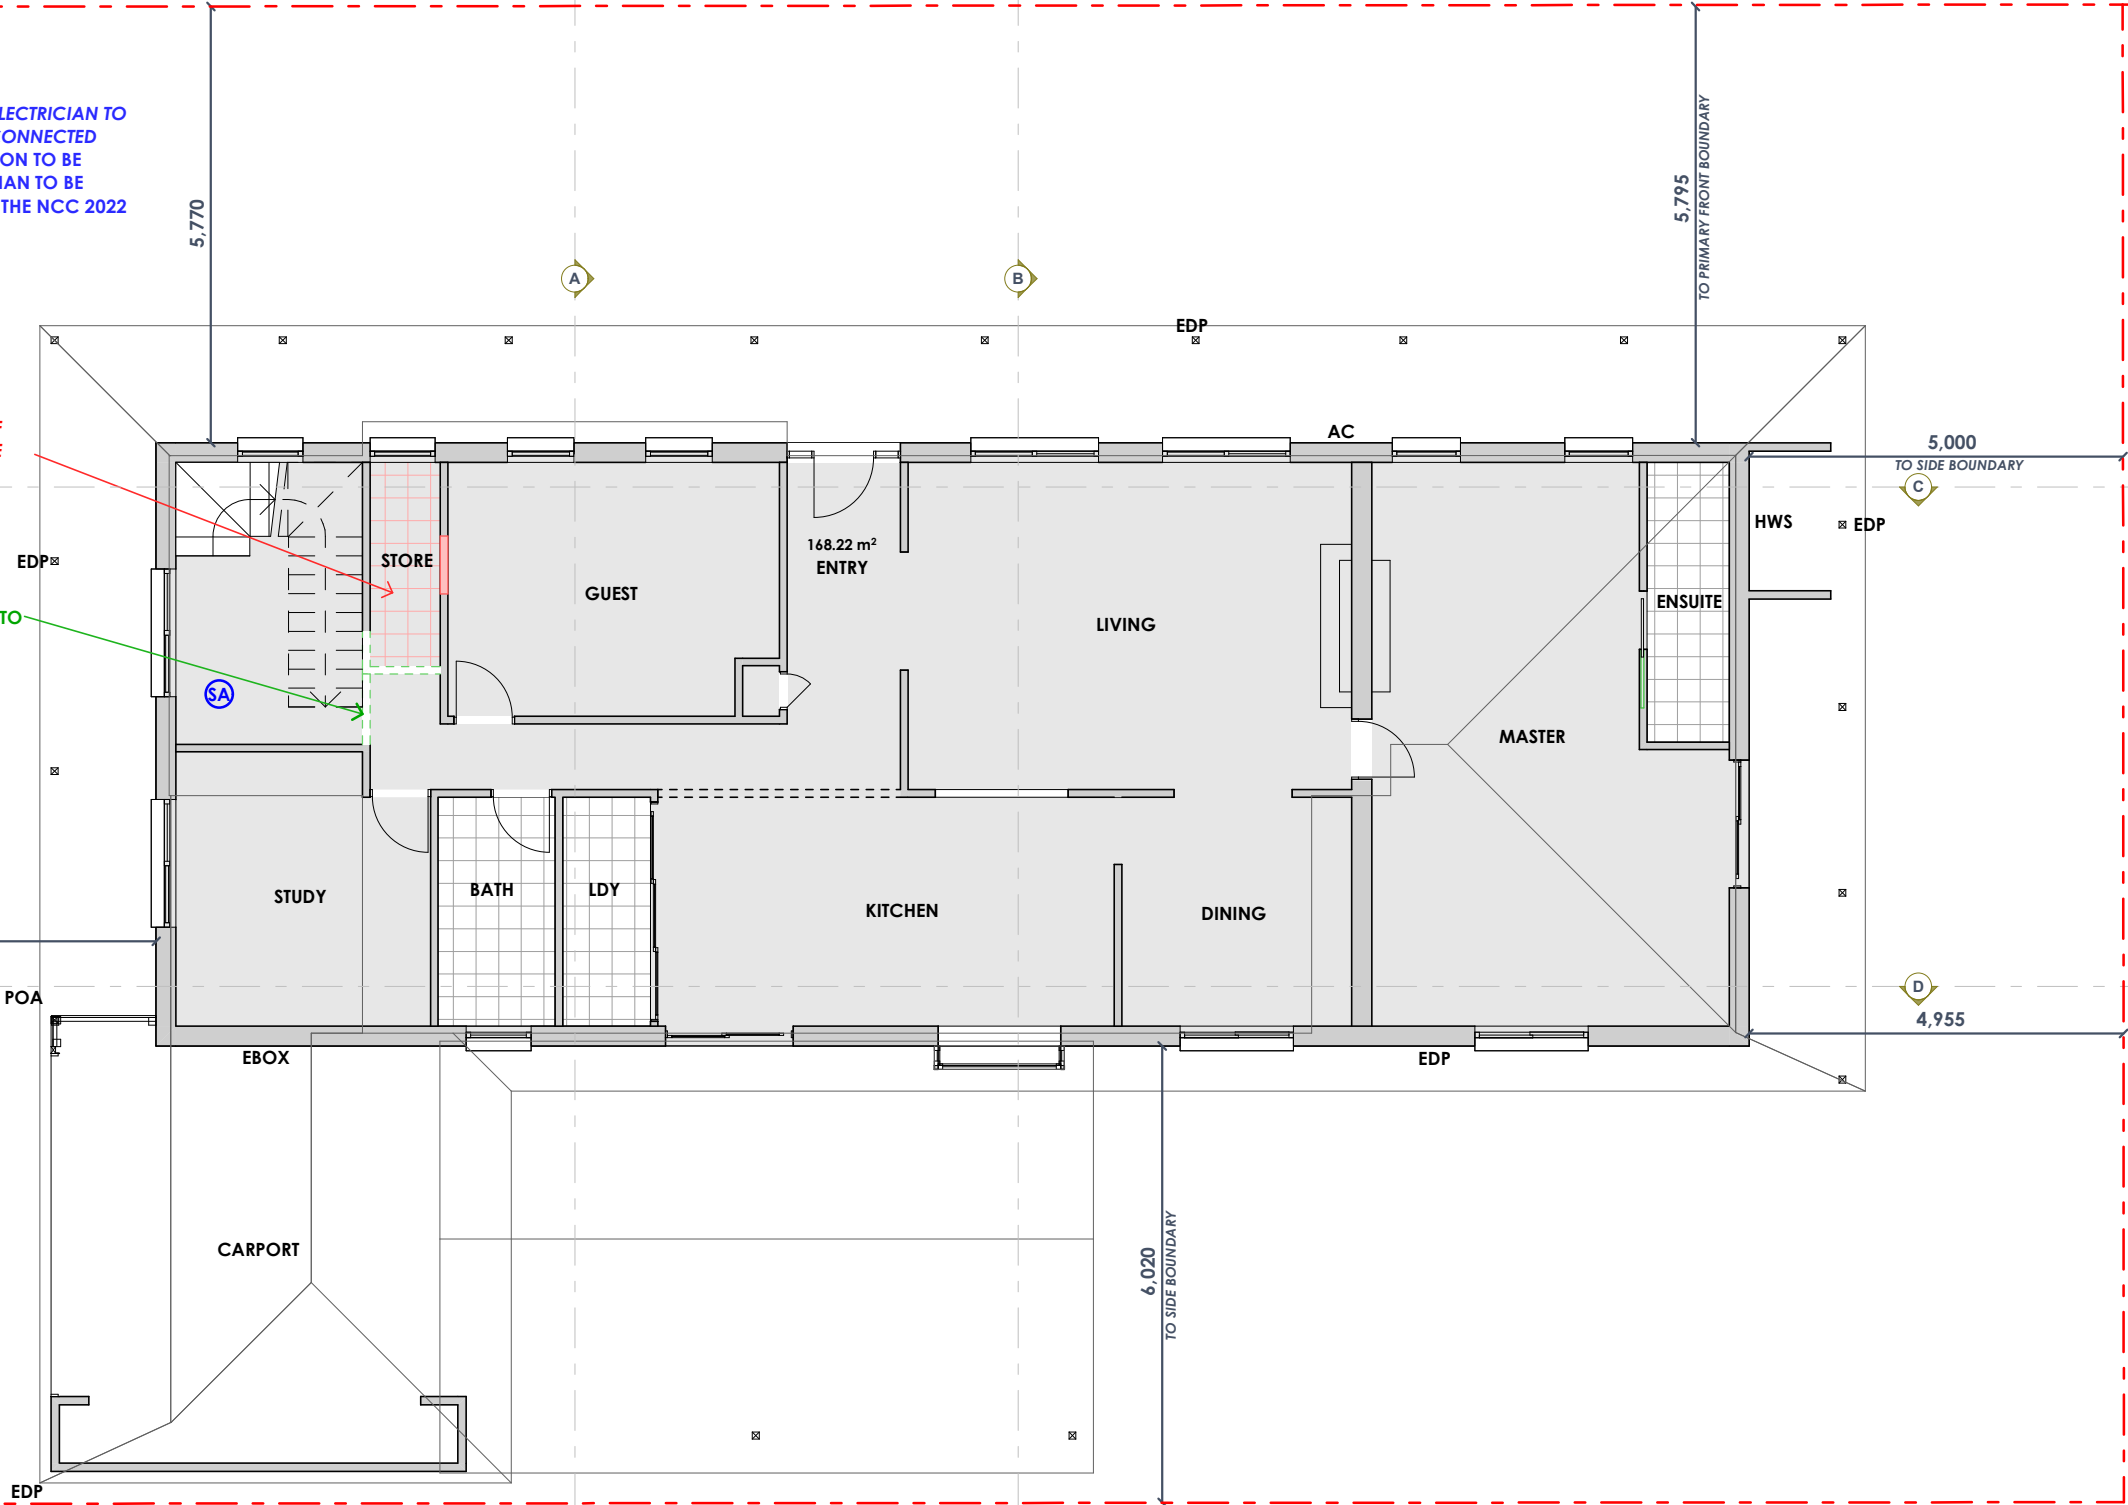

- = To Your Style (proposed alterations)
- = Proposed Alterations (To Owners)
- = Existing Home

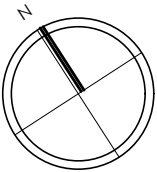

FIRST FLOOR PLAN

First Floor Addition

- External walls - James Hardie
- Roof - New Profile Concrete tiles
- Windows - Aluminium

WATERPROOF AND TILE DECK WITH FALL TO EDGE WITH BALCONY TRIM DETAIL. DECK WATERPROOFING AS PER AS.4654-2012

DECK STEP DOWN FROM INTERNAL FLOOR LEVEL OF 50mm MINIMUM.

SARKING TO BE INSTALLED ON THE EXTERNAL SIDE OF WALL FRAMES AND INSULATION AS PER 10.8.1 OF THE NCC 2022


WINDOWS AND EXTERNAL GLAZED DOORS TO 8.2 OF THE NCC 2022

WET AREAS TO HAVE MECHANICAL VENTILATION AS PER 10.8.2 OF THE NCC 2022

HARDWIRED AND INTERCONNECTED SMOKE ALARM TO BE INSTALLED, POSITION TO BE DETERMINED ONSITE BY ELECTRICIAN TO BE COMPLIANT WITH PART 9.5.1 OF THE NCC 2022

FIRST FLOOR ROOF TO HAVE GUTTERS WITH DOWNPIPES AND SPREADERS (DP SPR) ONTO EXISTING LOWER ROOFS.

- = To Your Style (proposed alterations)
- = Proposed Alterations (To Owners)
- = Existing Home

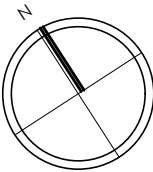

DESIGNER HOME ADDITIONS

Licence 60007c

9938 5611

www.yourstyle.com.au

PO BOX 1183 • DEE WHY 2099  
TEL : 9938 5611  
FAX : 9938 5911  
EMAIL : sales@yourstyle.com.au  
WEB : www.yourstyle.com.au  
A DIVISION OF TAG TEAM CONSTRUCTIONS PTY LTD

ABN 92 003 918 116 • ACN 003 918 116

BUILDER LICENCE • 60007C

Client Name : MATT & BARBARA AUSTIN

Client Address : 31 COREEN AVE, TERRY HILLS 2084

Client No. : DUF 0425 01 DA

All construction work to be performed in accordance with Australian Standards and National Construction Code 2022.

© Copyright Acknowledgement

We agree and understand these drawings and plans are solely and entirely the intellectual property of Your Style Designer Home Additions and the normal copyright laws apply. License is not granted for the use of these designs or drawings.

Project Number: DUF 0425 01 DA Included Pages: 1-

Signed..... Date: Tuesday, 17 June 2025

Client's signature

Project Acceptance

We agree to these works in accordance with Your Style's Building Specification & Quote Document and this Design.

Signed..... Date: Tuesday, 17 June 2025

Your Style Designer Home Additions

Signed..... Date: Tuesday, 17 June 2025

Client's signature

Signed..... Date: Tuesday, 17 June 2025

Client's signature

Drawing Title : FIRST FLOOR PLAN

Project Name : First Floor Addition

Architect: Your Style Designer Home Additions

Status : DA STAGE

Scale : 1:100

Plot Date : Tuesday, 17 June 2025

Drawing No. : 6

File Location: DUF 0425 01 DA.pln


Your Style Construction Certificate Excludes:

Items in red and/or listed here do not form part of Your Style's Construction Certificate and will not be approved for construction under Your Style's Construction Certificate and will require a separate CC Application.

|  |
|--|
|  |
|  |
|  |
|  |
|  |




ELEVATIONS (NORTH & SOUTH)

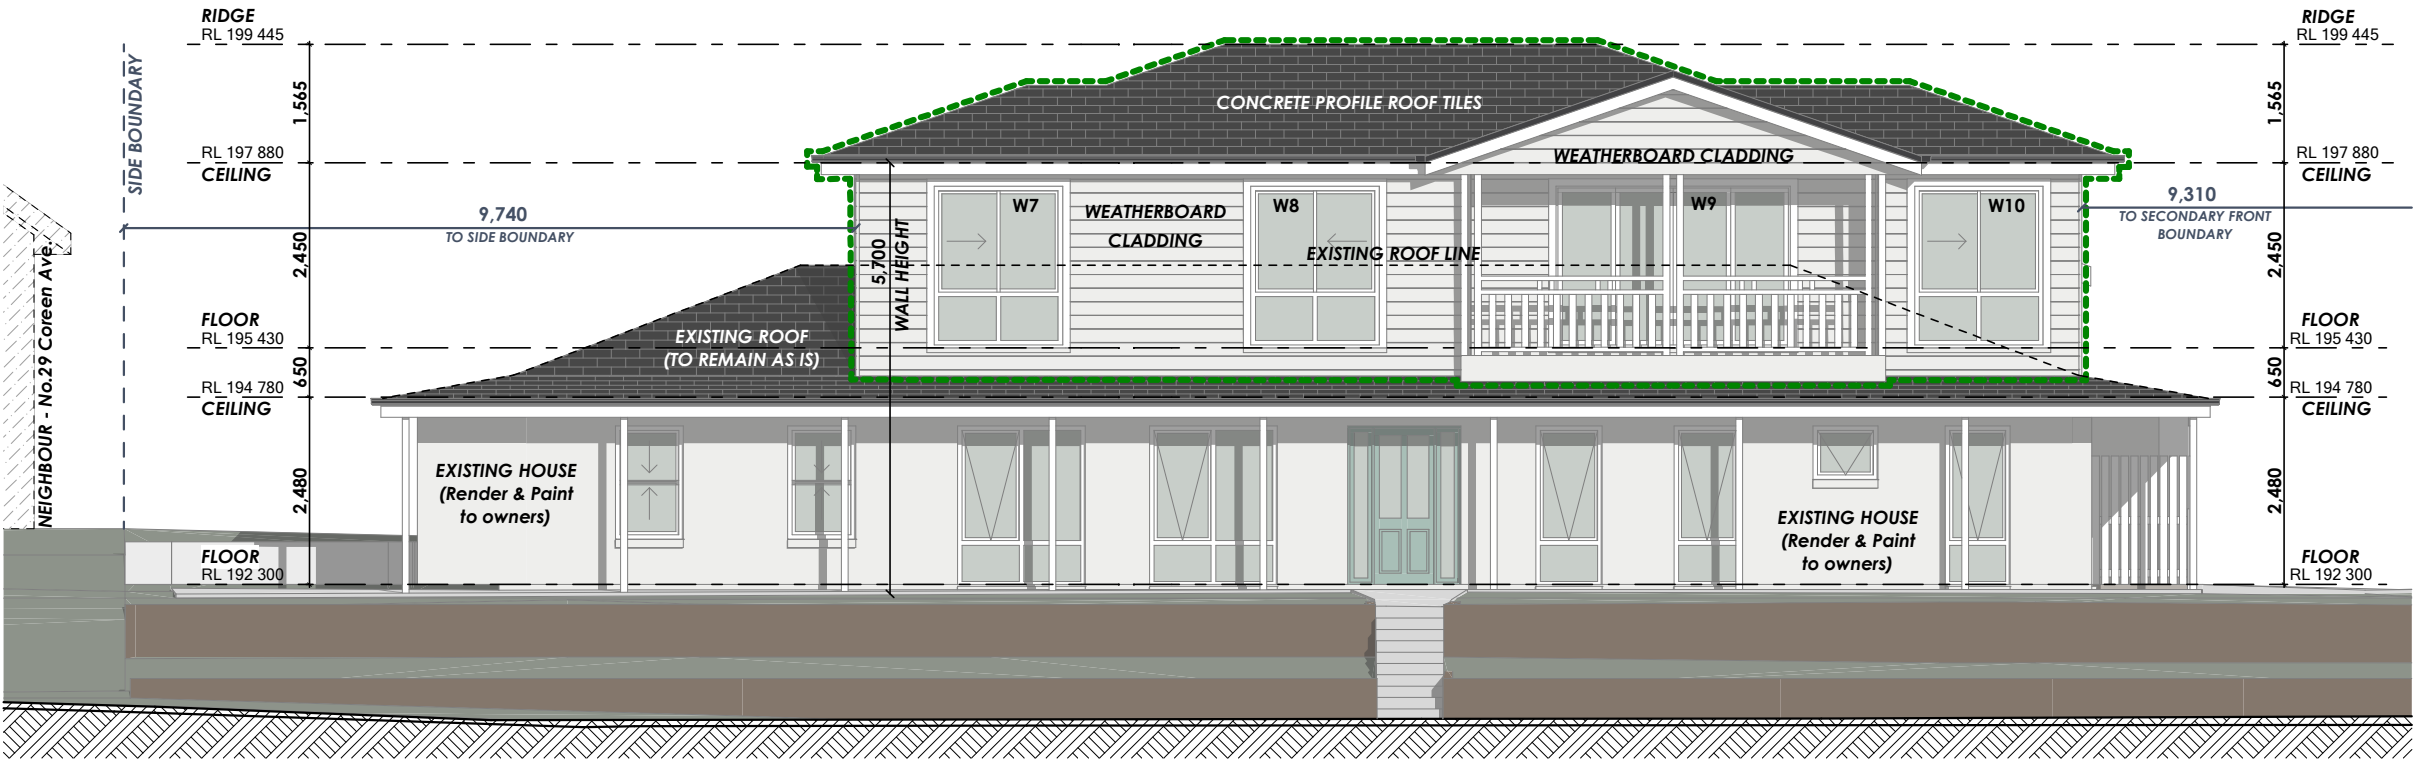

NORTH ELEVATION (PRIMARY FRONT ELEVATION)

1:100

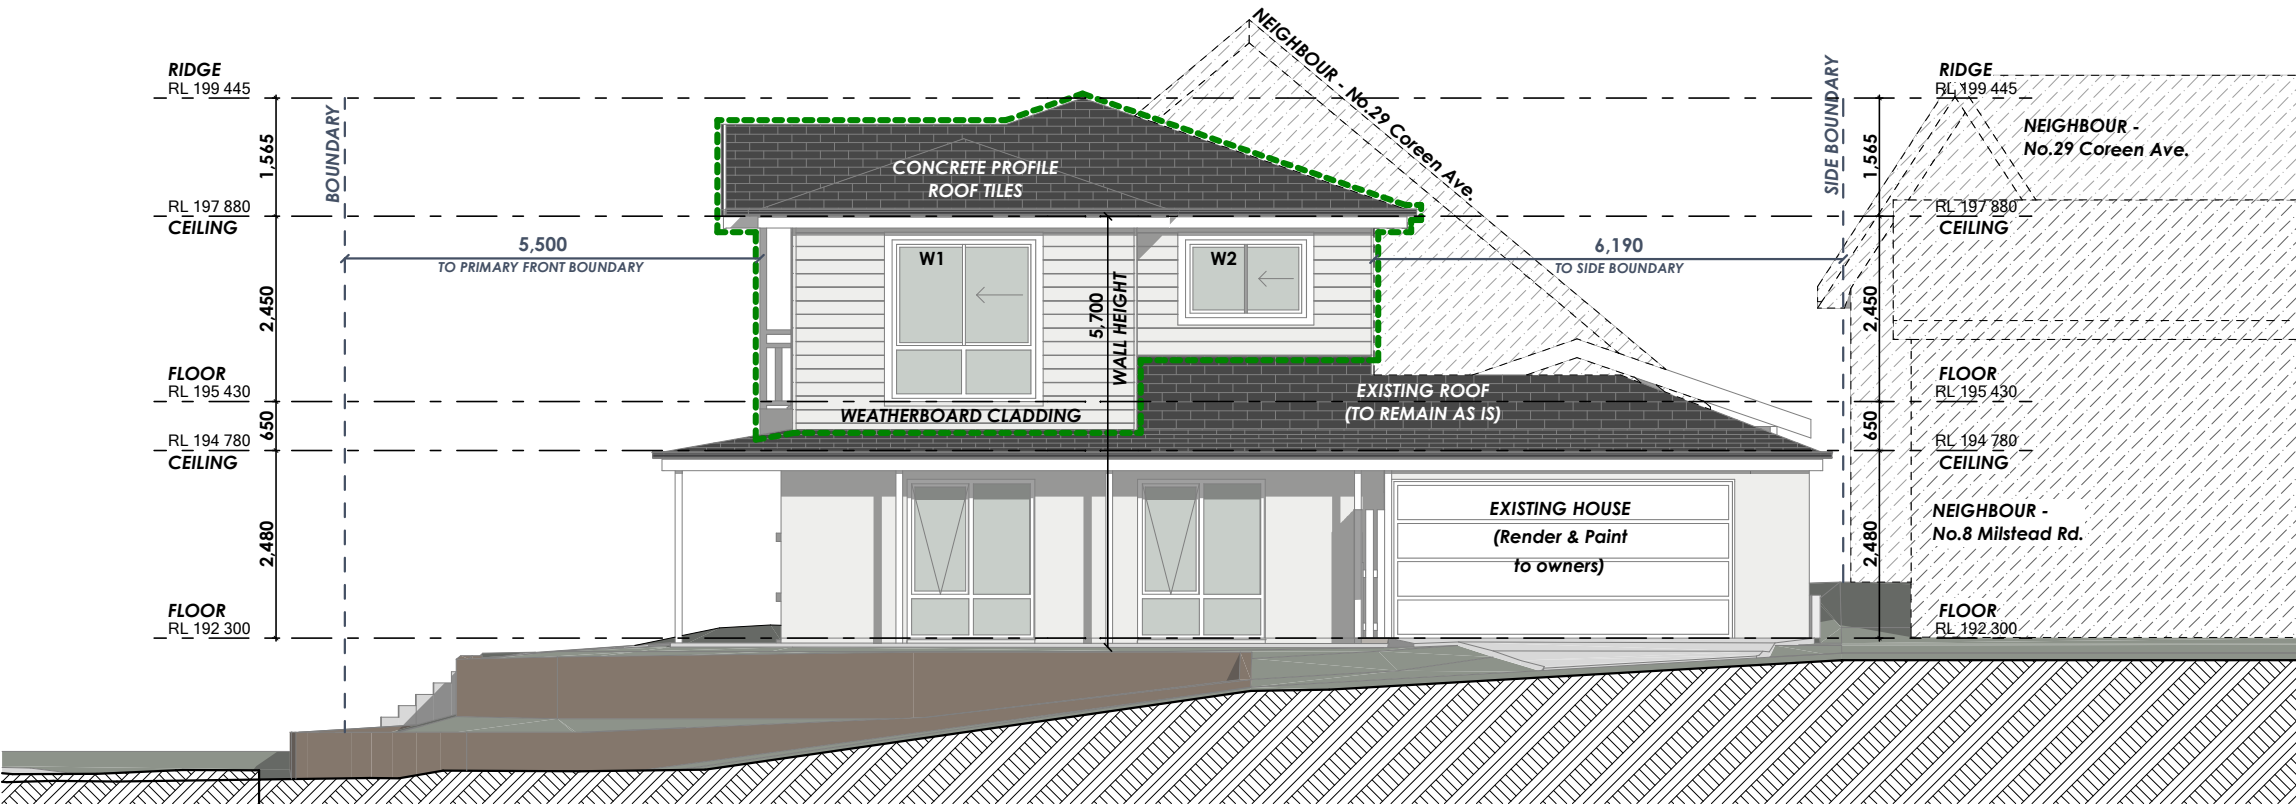

WEST ELEVATION (SECONDARY FRONT ELEVATION)

1:100



DESIGNER HOME ADDITIONS  
Licence 60007c

9938 5611  
www.yourstyle.com.au

PO BOX 1183 • DEE WHY 2099  
TEL : 9938 5611  
FAX : 9938 5911  
EMAIL : sales@yourstyle.com.au  
WEB : www.yourstyle.com.au  
A DIVISION OF TAG TEAM CONSTRUCTIONS PTY LTD

Client Name : MATT & BARBARA AUSTIN

Client Address : 31 COREEN AVE, TERRY HILLS 2084

Client No. : DUF 0425 01 DA

All construction work to be performed in accordance with Australian Standards and National Construction Code 2022.

© Copyright Acknowledgement

We agree and understand these drawings and plans are solely and entirely the intellectual property of Your Style Designer Home Additions and the normal copyright laws apply. License is not granted for the use of these designs or drawings.

Project Number: DUF 0425 01 DA Included Pages: 1-

Signed..... Date: Tuesday, 17 June 2025

Client's signature

Project Acceptance

We agree to these works in accordance with Your Style's Building Specification & Quote Document and this Design.

Signed..... Date: Tuesday, 17 June 2025

Your Style Designer Home Additions

Signed..... Date: Tuesday, 17 June 2025

Client's signature

Signed..... Date: Tuesday, 17 June 2025

Client's signature

Drawing Title : ELEVATIONS

Project Name : First Floor Addition

Architect: Your Style Designer Home Additions

Status : DA STAGE

Scale : 1:100


Plot Date : Tuesday, 17 June 2025

Drawing No. : 7

File Location: DUF 0425 01 DA.pln


**Your Style Construction Certificate Excludes:**  
Items in red and/or listed here do not form part of Your Style's Construction Certificate and will not be approved for construction under Your Style's Construction Certificate and will require a separate CC Application.

ELEVATIONS (EAST & WEST)

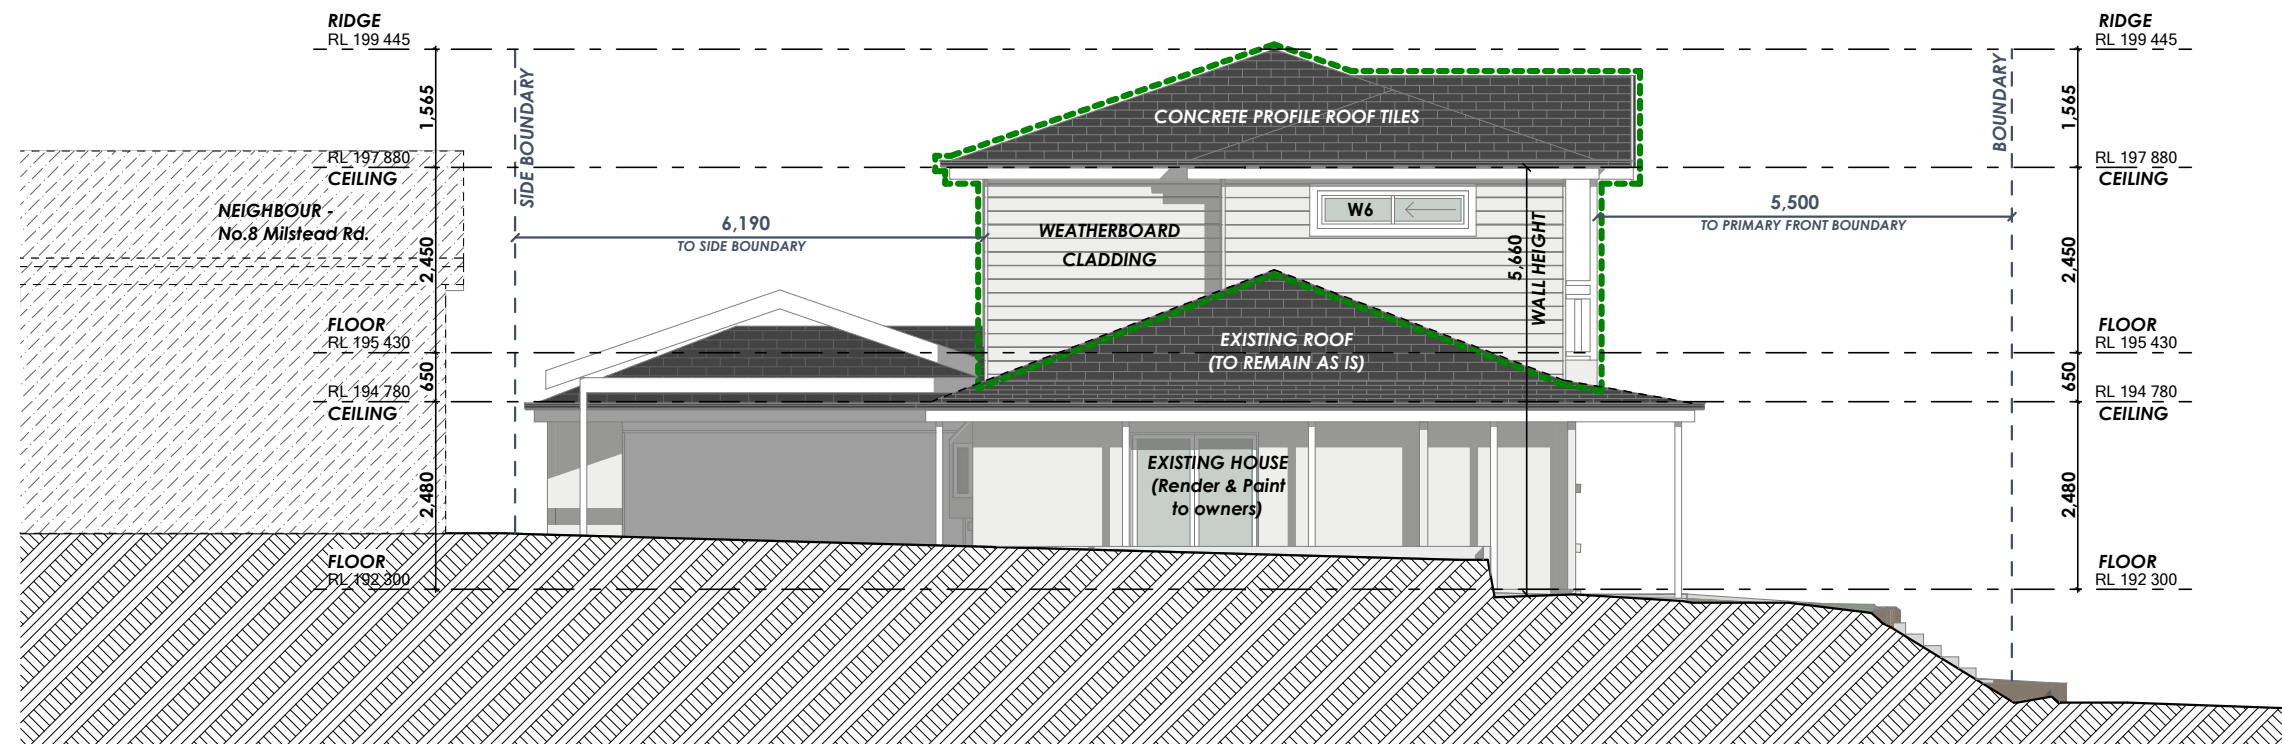

EAST ELEVATION

1:100

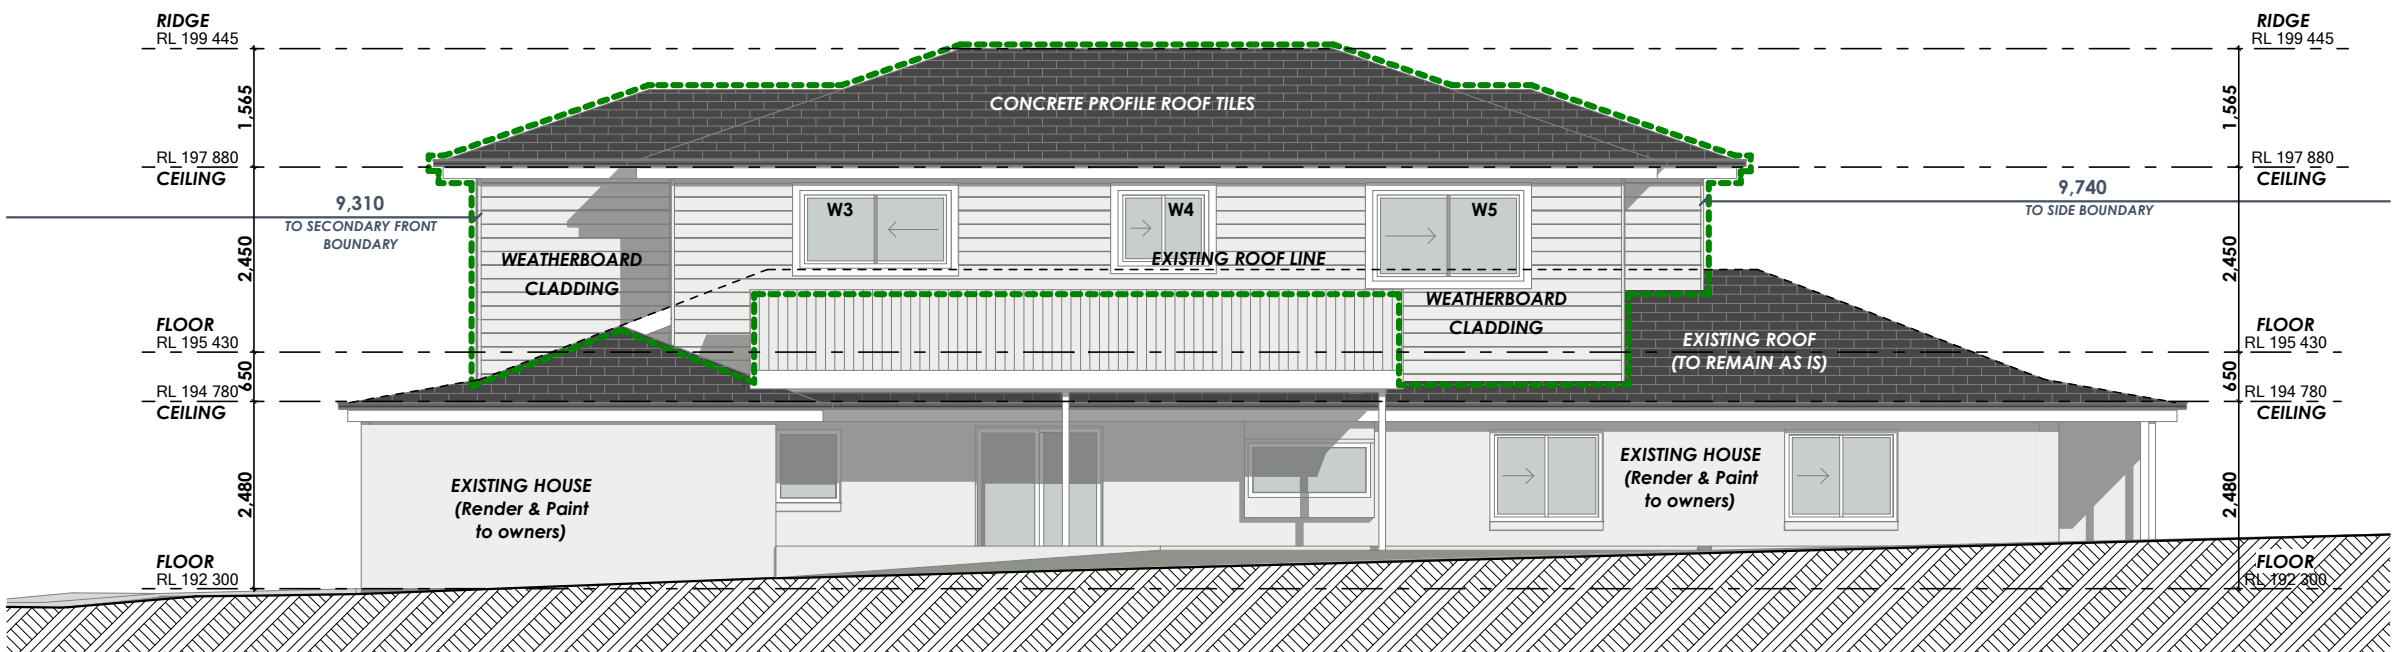

SOUTH ELEVATION

1:100



DESIGNER HOME ADDITIONS  
Licence 60007c

9938 5611  
www.yourstyle.com.au

PO BOX 1183 • DEE WHY 2099  
TEL : 9938 5611  
FAX : 9938 5911  
EMAIL : sales@yourstyle.com.au  
WEB : www.yourstyle.com.au  
A DIVISION OF TAG TEAM CONSTRUCTIONS PTY LTD

Client Name : MATT & BARBARA AUSTIN

Client Address : 31 COREEN AVE, TERRY HILLS 2084

Client No. : DUF 0425 01 DA

All construction work to be performed in accordance with  
Australian Standards and National Construction Code 2022.

© Copyright Acknowledgement

We agree and understand these drawings and plans  
are solely and entirely the intellectual property of Your  
Style Designer Home Additions and the normal  
copyright laws apply. License is not granted for the use  
of these designs or drawings.

Project Number: DUF 0425 01 DA Included Pages: 1-

Signed..... Date: Tuesday, 17 June 2025

Client's signature

Project Acceptance

We agree to these works in accordance with Your Style's  
Building Specification & Quote Document and this Design.

Signed..... Date: Tuesday, 17 June 2025

Your Style Designer Home Additions

Signed..... Date: Tuesday, 17 June 2025

Client's signature

Signed..... Date: Tuesday, 17 June 2025

Client's signature

Drawing Title : ELEVATIONS

Project Name : First Floor Addition

Architect: Your Style Designer Home Additions

Status : DA STAGE

Scale : 1:100

Plot Date : Tuesday, 17 June 2025

Drawing No. : 8



File Location: DUF 0425 01 DA.pln

**Your Style Construction Certificate Excludes:**  
Items in red and/or listed here do not form part of Your Style's  
Construction Certificate and will not be approved for  
construction under Your Style's Construction Certificate and  
will require a separate CC Application.

|   |
|---|
| - |
| - |
| - |
| - |
| - |



SECTIONS (A-A & B-B)

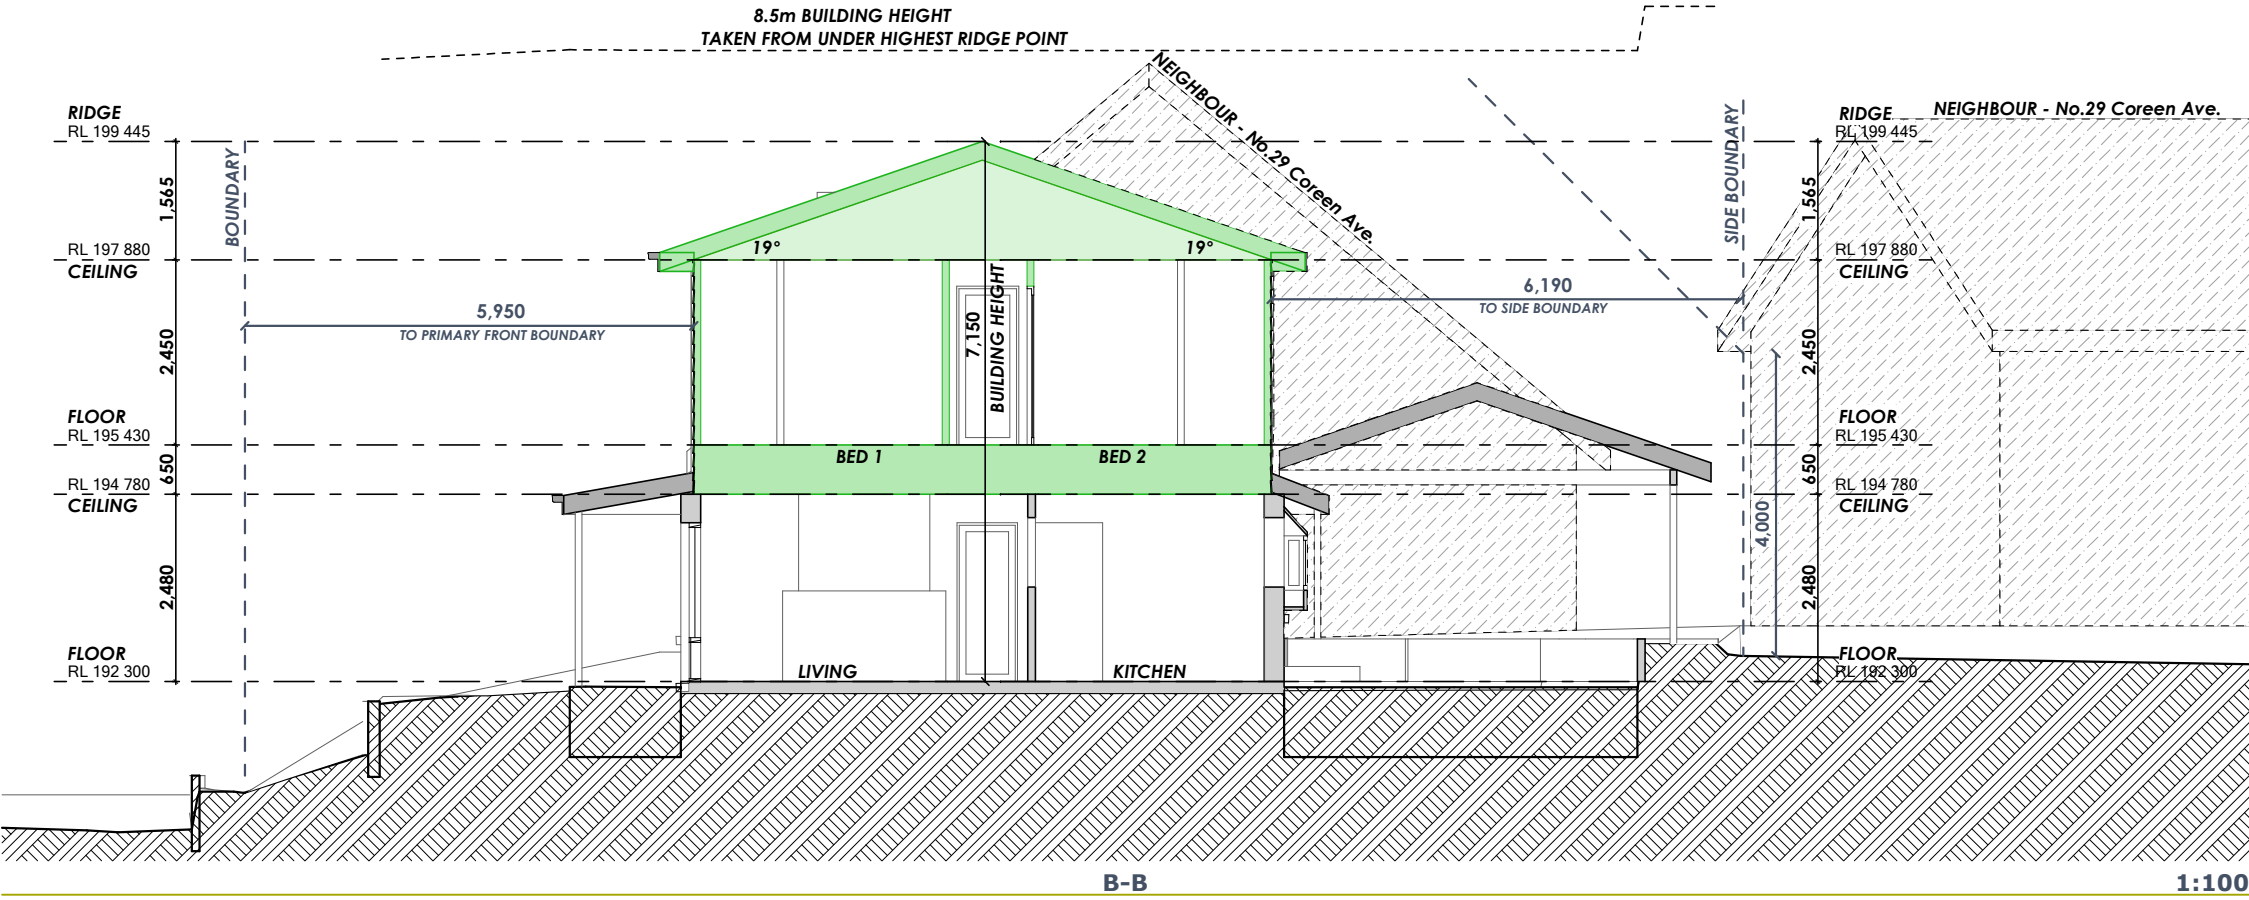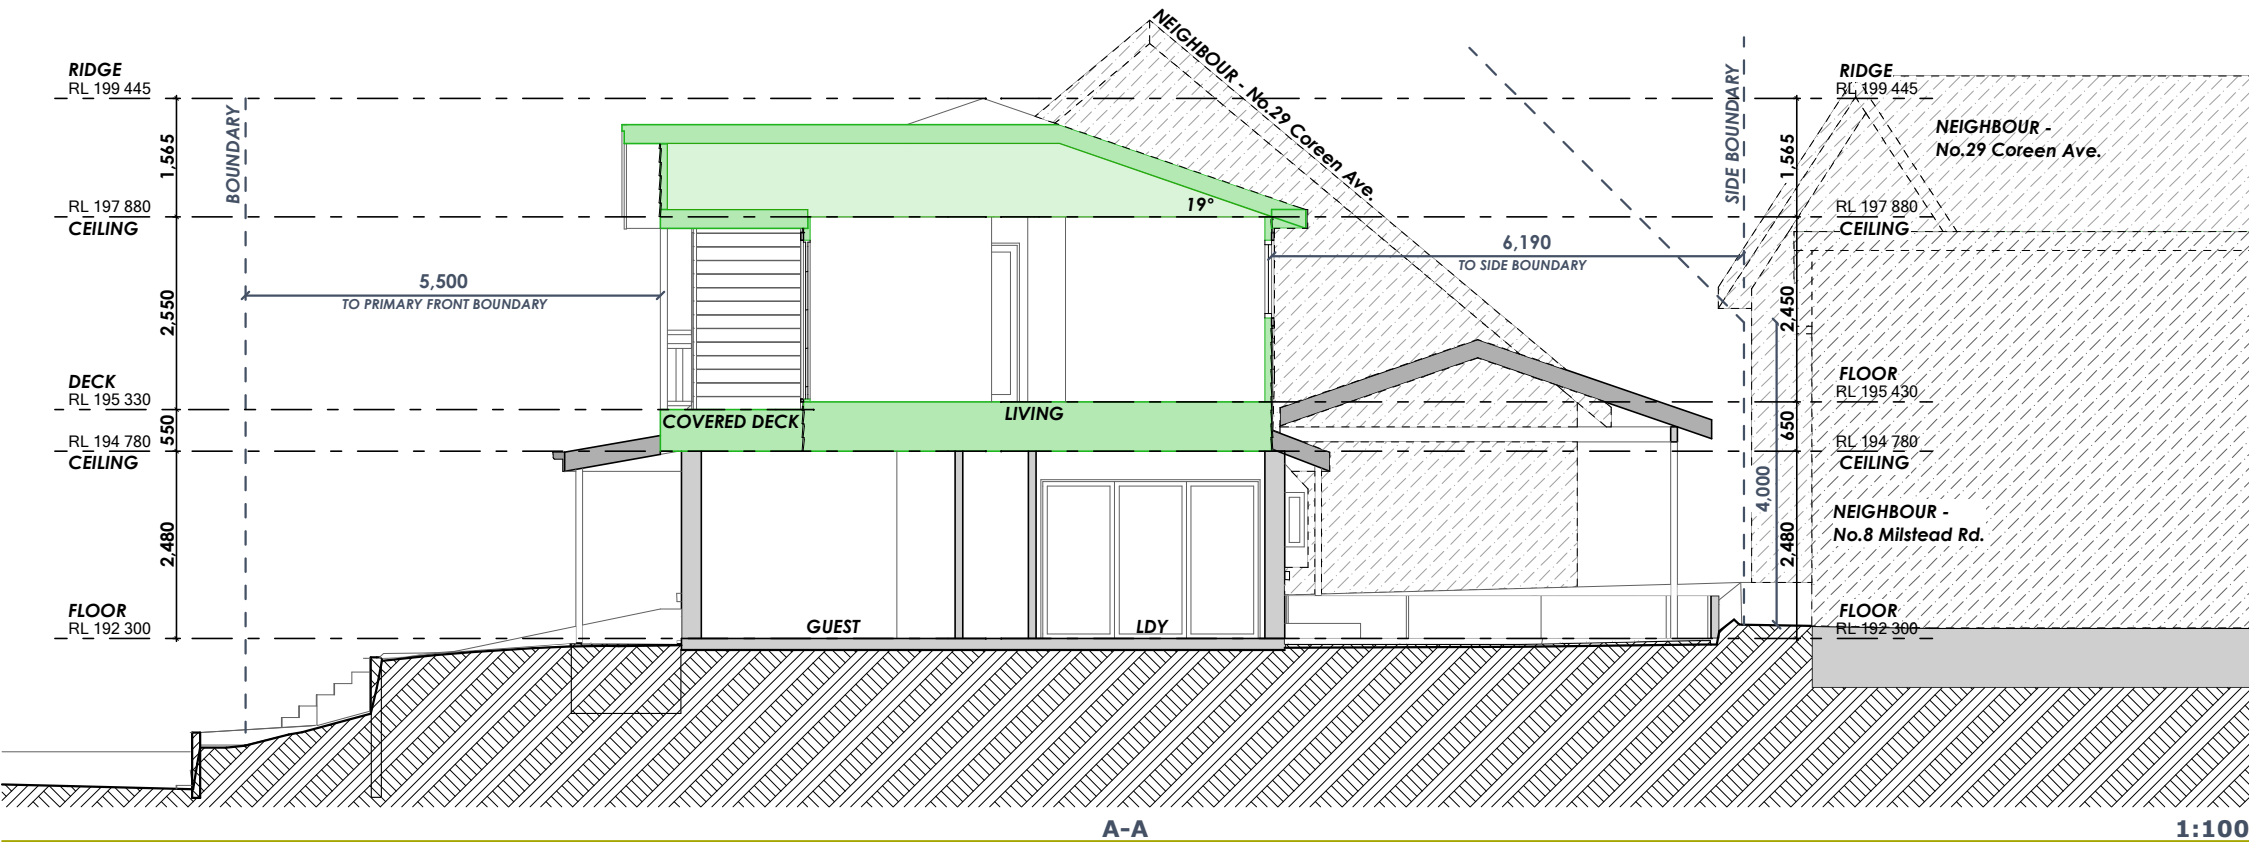

DESIGNER HOME ADDITIONS  
Licence 60007c

9938 5611  
www.yourstyle.com.au

PO BOX 1183 • DEE WHY 2099  
TEL : 9938 5611  
FAX : 9938 5911  
EMAIL : sales@yourstyle.com.au  
WEB : www.yourstyle.com.au  
ABN 92 003 918 116 • ACN 003 918 116  
BUILDER LICENCE • 60007C  
A DIVISION OF TAG TEAM CONSTRUCTIONS PTY LTD

|                  |                                 |
|------------------|---------------------------------|
| Client Name :    | MATT & BARBARA AUSTIN           |
| Client Address : | 31 COREEN AVE, TERRY HILLS 2084 |
| Client No. :     | DUF 0425 01 DA                  |

All construction work to be performed in accordance with Australian Standards and National Construction Code 2022.

© Copyright Acknowledgement

We agree and understand these drawings and plans are solely and entirely the intellectual property of Your Style Designer Home Additions and the normal copyright laws apply. License is not granted for the use of these designs or drawings.

Project Number: DUF 0425 01 DA Included Pages: 1-

Signed..... Date: Tuesday, 17 June 2025  
Client's signature

Project Acceptance

We agree to these works in accordance with Your Style's Building Specification & Quote Document and this Design.

Signed..... Date: Tuesday, 17 June 2025  
Your Style Designer Home Additions

Signed..... Date: Tuesday, 17 June 2025  
Client's signature

Signed..... Date: Tuesday, 17 June 2025  
Client's signature



|                 |                                    |               |       |
|-----------------|------------------------------------|---------------|-------|
| Drawing Title : | SECTIONS                           |               |       |
| Project Name :  | First Floor Addition               |               |       |
| Architect:      | Your Style Designer Home Additions |               |       |
| Status :        | DA STAGE                           | Scale :       | 1:100 |
| Plot Date :     | Tuesday, 17 June 2025              | Drawing No. : | 9     |
| File Location:  | DUF 0425 01 DA.pln                 |               |       |

**Your Style Construction Certificate Excludes:**  
Items in red and/or listed here do not form part of Your Style's Construction Certificate and will not be approved for construction under Your Style's Construction Certificate and will require a separate CC Application.

|  |
|--|
|  |
|  |
|  |
|  |
|  |



SECTIONS (C-C & D-D)

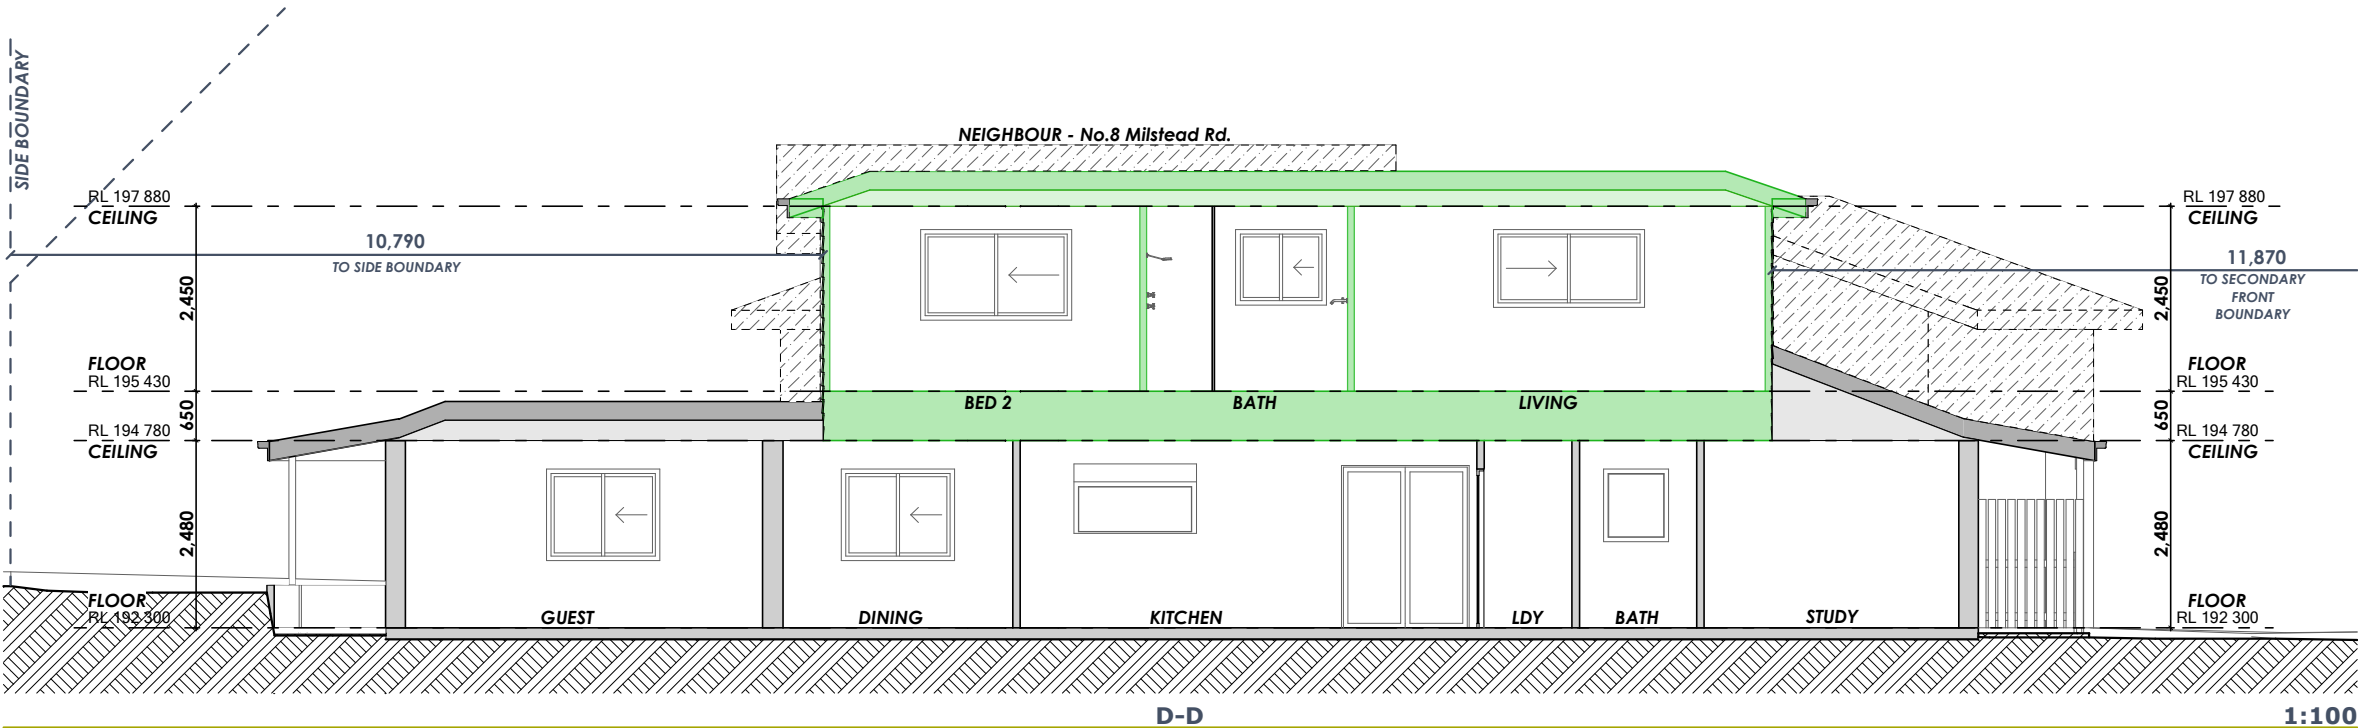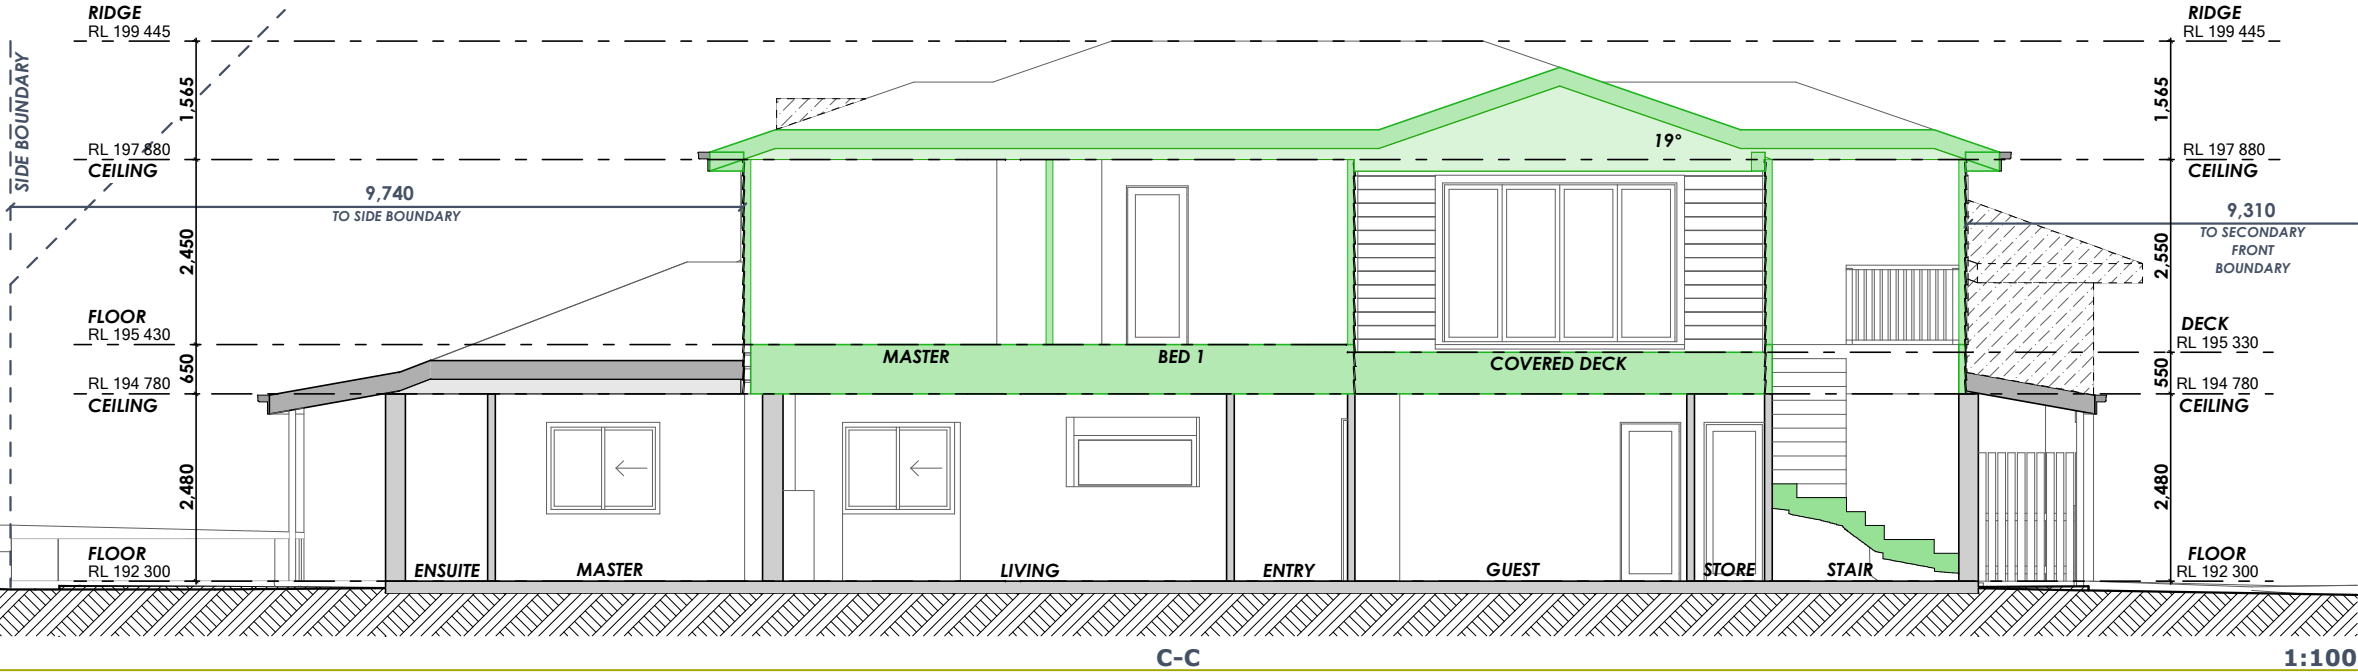

PO BOX 1183 • DEE WHY 2099  
TEL : 9938 5611  
FAX : 9938 5911  
EMAIL : sales@yourstyle.com.au  
WEB : www.yourstyle.com.au  
ABN 92 003 918 116 • ACN 003 918 116  
BUILDER LICENCE • 60007C  
A DIVISION OF TAG TEAM CONSTRUCTIONS PTY LTD

|                  |                                 |
|------------------|---------------------------------|
| Client Name :    | MATT & BARBARA AUSTIN           |
| Client Address : | 31 COREEN AVE, TERRY HILLS 2084 |
| Client No. :     | DUF 0425 01 DA                  |

All construction work to be performed in accordance with Australian Standards and National Construction Code 2022.

© Copyright Acknowledgement

We agree and understand these drawings and plans are solely and entirely the intellectual property of Your Style Designer Home Additions and the normal copyright laws apply. License is not granted for the use of these designs or drawings.

Project Number: DUF 0425 01 DA Included Pages: 1-

Signed..... Date: Tuesday, 17 June 2025  
Client's signature

Project Acceptance

We agree to these works in accordance with Your Style's Building Specification & Quote Document and this Design.

Signed..... Date: Tuesday, 17 June 2025  
Your Style Designer Home Additions

Signed..... Date: Tuesday, 17 June 2025  
Client's signature

Signed..... Date: Tuesday, 17 June 2025  
Client's signature

|                 |                                    |               |       |
|-----------------|------------------------------------|---------------|-------|
| Drawing Title : | SECTIONS                           |               |       |
| Project Name :  | First Floor Addition               |               |       |
| Architect:      | Your Style Designer Home Additions |               |       |
| Status :        | DA STAGE                           | Scale :       | 1:100 |
| Plot Date :     | Tuesday, 17 June 2025              | Drawing No. : | 10    |
| File Location:  | DUF 0425 01 DA.pln                 |               |       |

Your Style Construction Certificate Excludes:  
Items in red and/or listed here do not form part of Your Style's Construction Certificate and will not be approved for construction under Your Style's Construction Certificate and will require a separate CC Application.

|  |
|--|
|  |
|  |
|  |
|  |
|  |

SHADOWS DIAGRAMS 21 JUNE - 9am



DESIGNER HOME ADDITIONS  
Licence 60007c

9938 5611  
www.yourstyle.com.au

PO BOX 1183 • DEE WHY 2099  
TEL : 9938 5611  
FAX : 9938 5911  
EMAIL : sales@yourstyle.com.au  
WEB : www.yourstyle.com.au  
ABN 92 003 918 116 • ACN 003 918 116  
BUILDER LICENCE • 60007C  
A DIVISION OF TAG TEAM CONSTRUCTIONS PTY LTD

Client Name : MATT & BARBARA AUSTIN

Client Address : 31 COREEN AVE, TERRY HILLS 2084

Client No. : DUF 0425 01 DA

All construction work to be performed in accordance with Australian Standards and National Construction Code 2022.

© Copyright Acknowledgement

We agree and understand these drawings and plans are solely and entirely the intellectual property of Your Style Designer Home Additions and the normal copyright laws apply. License is not granted for the use of these designs or drawings.

Project Number: DUF 0425 01 DA Included Pages: 1-

Signed..... Date: Tuesday, 17 June 2025

Client's signature

Project Acceptance

We agree to these works in accordance with Your Style's Building Specification & Quote Document and this Design.

Signed..... Date: Tuesday, 17 June 2025

Your Style Designer Home Additions

Signed..... Date: Tuesday, 17 June 2025

Client's signature

Signed..... Date: Tuesday, 17 June 2025

Client's signature

Drawing Title : SHADOWS 21 JUNE 9am

Project Name : First Floor Addition

Architect: Your Style Designer Home Additions


Status : DA STAGE Scale : 1:200

Plot Date : Tuesday, 17 June 2025 Drawing No. : 13

File Location: DUF 0425 01 DA.pln

Your Style Construction Certificate Excludes:

Items in red and/or listed here do not form part of Your Style's Construction Certificate and will not be approved for construction under Your Style's Construction Certificate and will require a separate CC Application.

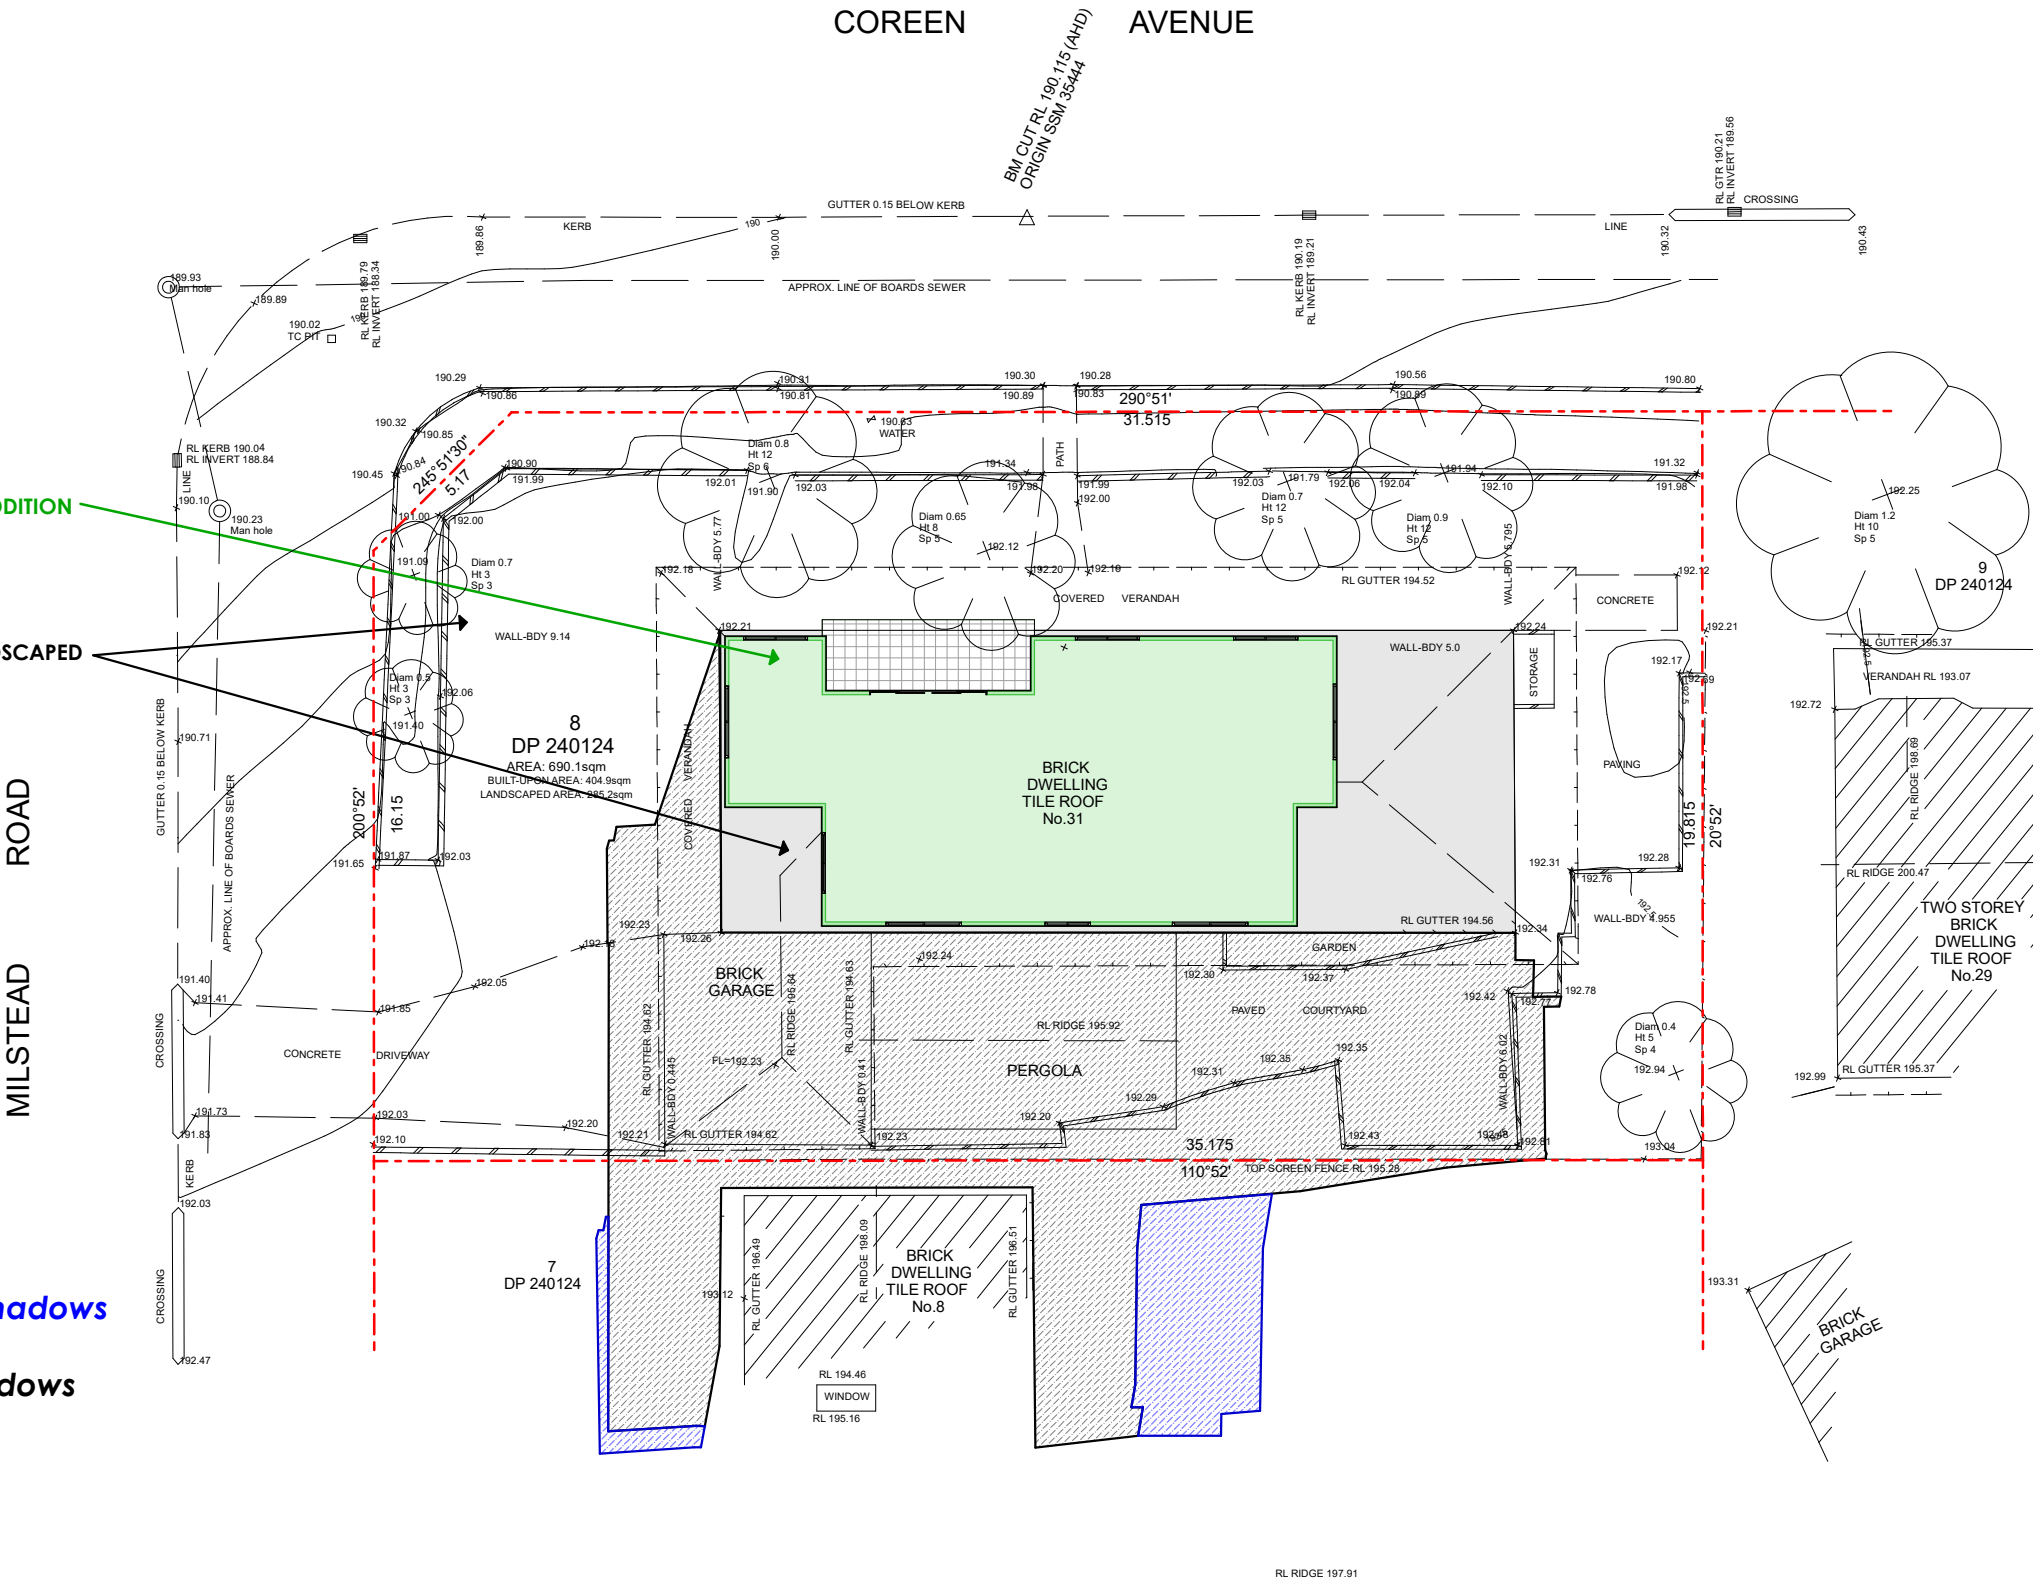

= Proposed Shadows

= Existing Shadows

COPYRIGHT © DETAILED SURVEYS  
NOTE: Title information has been taken from original D.P.  
Any copying, altering, editing, forwarding or scanning of this plan in paper or electronic form without the permission of a Director of Detailed Surveys is strictly prohibited.  
This plan has copyrights to Detailed Surveys and can be withdrawn at anytime from councils, legal professions or the like unless payment of the account has been made in full.

NOTES 1. ONLY VISIBLE UTILITY SERVICES HAVE BEEN LOCATED.  
2. BOUNDARIES HAVE BEEN DEFINED BY SURVEY TO IDENTIFICATION STANDARD. HOWEVER, IF ANY CONSTRUCTION IS PROPOSED IN PROXIMITY OF BOUNDARIES, IT IS RECOMMENDED THAT A FURTHER SURVEY BE REQUESTED FOR MARKING OF RELEVANT BOUNDARIES.  
3. COVENANTS, RESTRICTIONS ON LAND USE (IF ANY) NOT INVESTIGATED.  
4. ROOF LINES SHOWN ARE APPROXIMATE. SIGNIFICANT TREES (WHERE ACCESSIBLE) GREATER THAN 0.4 DIAM. SHOWN.  
5. APPROX. SEWER LINE (IF SHOWN) MUST BE VERIFIED BY SYDNEY WATER.

NOTE: CONTOURS ARE FOR INDICATIVE PURPOSES ONLY. FOR MORE CONCLUSIVE EVIDENCE OF LEVELS USE THE SPOT HEIGHTS GIVEN.

31 COREEN AVENUE TERREY HILLS

DETAILED SURVEYS

(A.B.N. 36 233 529 164)

CONSULTING SURVEYORS

87 ELANORA ROAD, ELANORA HEIGHTS, 2101

PHONE: 9913-9525

Email: jsurveyor@live.com.au

J. MCCLURE  
SURVEYOR REGISTERED UNDER  
THE SURVEYING AND SPATIAL  
INFORMATION ACT, 2002

Registration No.3861  
J. McClure

M & C DUFFEY

LOT 8 DP 240124  
BOUNDARY DEFINITION  
& LEVELS

A1 REDUCTION RATIO: 1:100

SURVEY J.McC


DRAWN A1 J.McC

REFERENCE 013/25

DRAWING No.

1

22 APR 2025

 



SHADOWS DIAGRAMS 21 JUNE - 12pm



DESIGNER HOME ADDITIONS  
Licence 60007c

9938 5611  
www.yourstyle.com.au

PO BOX 1183 • DEE WHY 2099  
TEL : 9938 5611  
FAX : 9938 5911  
EMAIL : sales@yourstyle.com.au  
WEB : www.yourstyle.com.au  
ABN 92 003 918 116 • ACN 003 918 116  
BUILDER LICENCE • 60007C  
A DIVISION OF TAG TEAM CONSTRUCTIONS PTY LTD

Client Name : MATT & BARBARA AUSTIN

Client Address : 31 COREEN AVE, TERRY HILLS 2084

Client No. : DUF 0425 01 DA

All construction work to be performed in accordance with Australian Standards and National Construction Code 2022.

© Copyright Acknowledgement

We agree and understand these drawings and plans are solely and entirely the intellectual property of Your Style Designer Home Additions and the normal copyright laws apply. License is not granted for the use of these designs or drawings.

Project Number: DUF 0425 01 DA Included Pages: 1 -

Signed..... Date: Tuesday, 17 June 2025

Client's signature

Project Acceptance

We agree to these works in accordance with Your Style's Building Specification & Quote Document and this Design.

Signed..... Date: Tuesday, 17 June 2025

Your Style Designer Home Additions

Signed..... Date: Tuesday, 17 June 2025

Client's signature

Signed..... Date: Tuesday, 17 June 2025

Client's signature

Drawing Title : SHADOWS 21 JUNE 12pm

Project Name : First Floor Addition

Architect: Your Style Designer Home Additions


Status : DA STAGE Scale : 1:200

Plot Date : Tuesday, 17 June 2025 Drawing No. : 14

File Location: DUF 0425 01 DA.pln

Your Style Construction Certificate Excludes:

Items in red and/or listed here do not form part of Your Style's Construction Certificate and will not be approved for construction under Your Style's Construction Certificate and will require a separate CC Application.

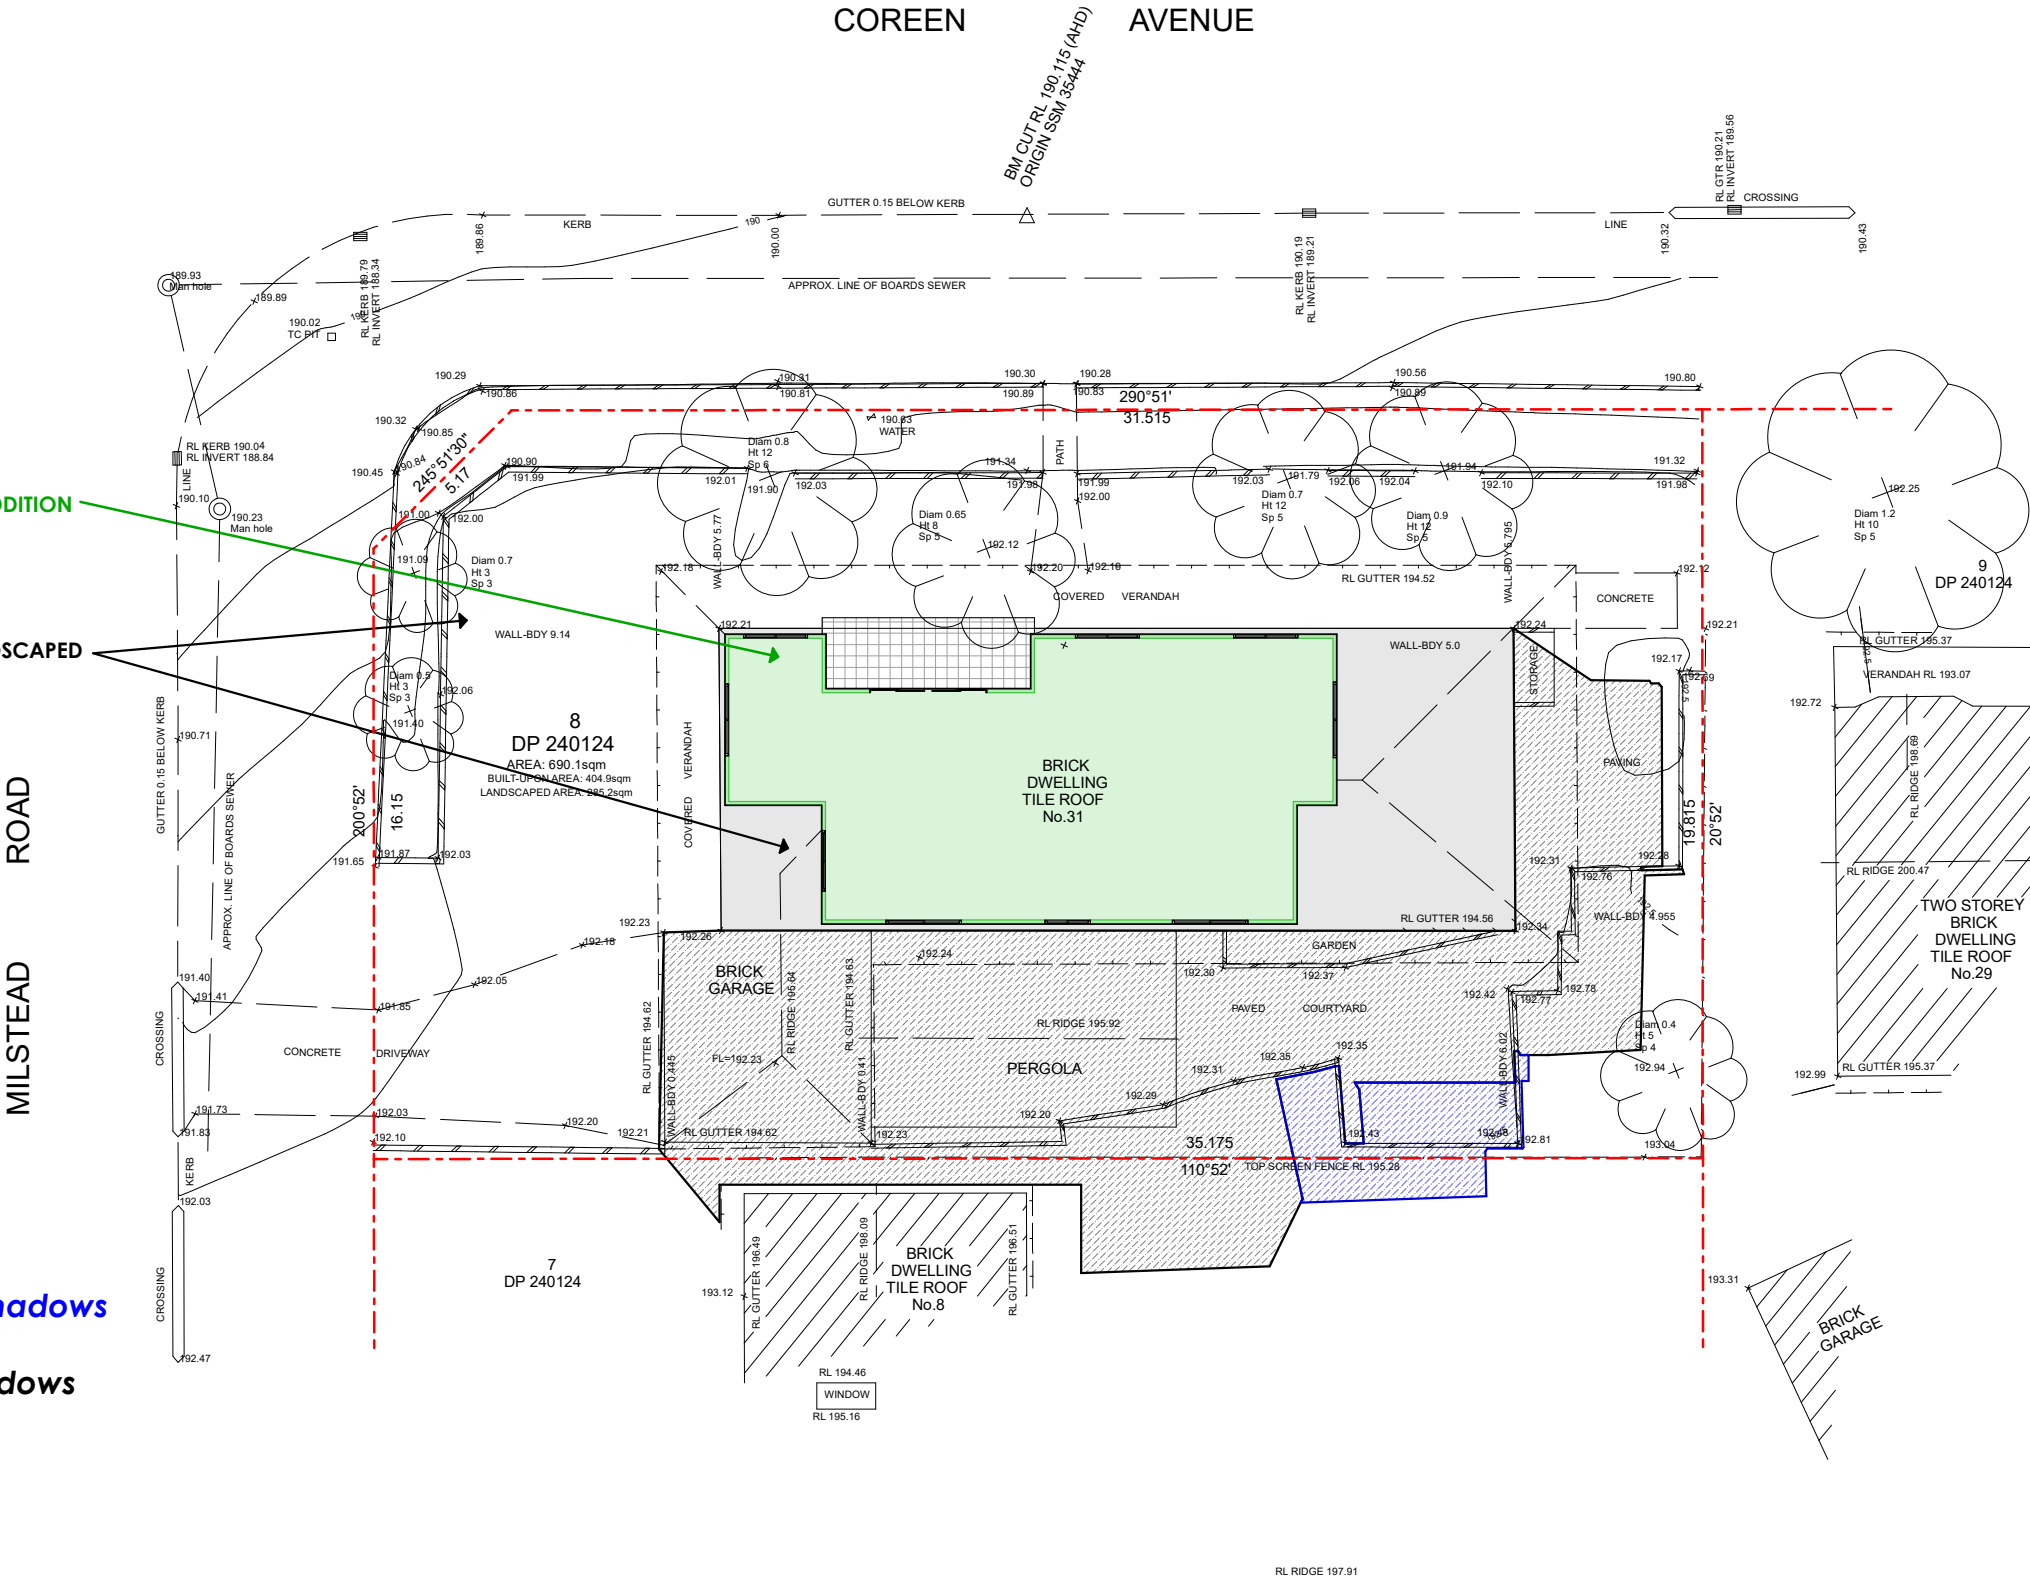

■ = Proposed Shadows

■ = Existing Shadows

COPYRIGHT © DETAILED SURVEYS  
NOTE: Title information has been taken from original D.P.  
Any copying, altering, editing, forwarding or scanning of this plan in paper or electronic form without the permission of a Director of Detailed Surveys is strictly prohibited.  
This plan has copyrights to Detailed Surveys and can be withdrawn at anytime from councils, legal professions or the like unless payment of the account has been made in full.

NOTES 1. ONLY VISIBLE UTILITY SERVICES HAVE BEEN LOCATED. RELEVANT AUTHORITIES SHOULD BE NOTIFIED PRIOR TO EXCAVATION ON OR NEAR THE SITE.  
2. BOUNDARIES HAVE BEEN DEFINED BY SURVEY TO IDENTIFICATION STANDARD. HOWEVER, IF ANY CONSTRUCTION IS PROPOSED IN PROXIMITY OF BOUNDARIES, IT IS RECOMMENDED THAT A FURTHER SURVEY BE REQUESTED FOR MARKING OF RELEVANT BOUNDARIES.  
3. COVENANTS, RESTRICTIONS ON LAND USE (IF ANY) NOT INVESTIGATED.  
4. ROOF LINES SHOWN ARE APPROXIMATE. SIGNIFICANT TREES (WHERE ACCESSIBLE) GREATER THAN 0.4 DIAM. SHOWN.  
5. APPROX. SEWER LINE (IF SHOWN) MUST BE VERIFIED BY SYDNEY WATER.

NOTE: CONTOURS ARE FOR INDICATIVE PURPOSES ONLY. FOR MORE CONCLUSIVE EVIDENCE OF LEVELS USE THE SPOT HEIGHTS GIVEN.

31 COREEN AVENUE TERREY HILLS

DETAILED SURVEYS

(A.B.N. 36 233 529 164)

CONSULTING SURVEYORS

87 ELANORA ROAD, ELANORA HEIGHTS, 2101

PHONE: 9913-9525

Email: jsurveyor@live.com.au

J. MCCLURE  
SURVEYOR REGISTERED UNDER  
THE SURVEYING AND SPATIAL  
INFORMATION ACT, 2002  
Registration No.3861  
J. McClure

M & C DUFFEY

LOT 8 DP 240124  
BOUNDARY DEFINITION  
& LEVELS

A1 REDUCTION RATIO: 1:100

SURVEY J.McC

DRAWN A1 J.McC

REFERENCE 013/25

DRAWING No.

1

22 APR 2025



SHADOWS DIAGRAMS 21 JUNE - 3pm



DESIGNER HOME ADDITIONS  
Licence 60007c

9938 5611  
www.yourstyle.com.au

PO BOX 1183 • DEE WHY 2099  
TEL : 9938 5611  
FAX : 9938 5911  
EMAIL : sales@yourstyle.com.au  
WEB : www.yourstyle.com.au  
ABN 92 003 918 116 • ACN 003 918 116  
BUILDER LICENCE • 60007C  
A DIVISION OF TAG TEAM CONSTRUCTIONS PTY LTD

Client Name : MATT & BARBARA AUSTIN  
Client Address : 31 COREEN AVE, TERRY HILLS 2084  
Client No. : DUF 0425 01 DA

All construction work to be performed in accordance with Australian Standards and National Construction Code 2022.

© Copyright Acknowledgement

We agree and understand these drawings and plans are solely and entirely the intellectual property of Your Style Designer Home Additions and the normal copyright laws apply. License is not granted for the use of these designs or drawings.

Project Number: DUF 0425 01 DA Included Pages: 1-

Signed..... Date: Tuesday, 17 June 2025  
Client's signature

Project Acceptance

We agree to these works in accordance with Your Style's Building Specification & Quote Document and this Design.


Signed..... Date: Tuesday, 17 June 2025  
Your Style Designer Home Additions

Signed..... Date: Tuesday, 17 June 2025  
Client's signature

Signed..... Date: Tuesday, 17 June 2025  
Client's signature

|                 |                                    |               |       |
|-----------------|------------------------------------|---------------|-------|
| Drawing Title : | SHADOWS 21 JUNE 3pm                |               |       |
| Project Name :  | First Floor Addition               |               |       |
| Architect:      | Your Style Designer Home Additions |               |       |
| Status :        | DA STAGE                           | Scale :       | 1:200 |
| Plot Date :     | Tuesday, 17 June 2025              | Drawing No. : | 15    |
| File Location:  | DUF 0425 01 DA.pln                 |               |       |

Your Style Construction Certificate Excludes:  
Items in red and/or listed here do not form part of Your Style's Construction Certificate and will not be approved for construction under Your Style's Construction Certificate and will require a separate CC Application.

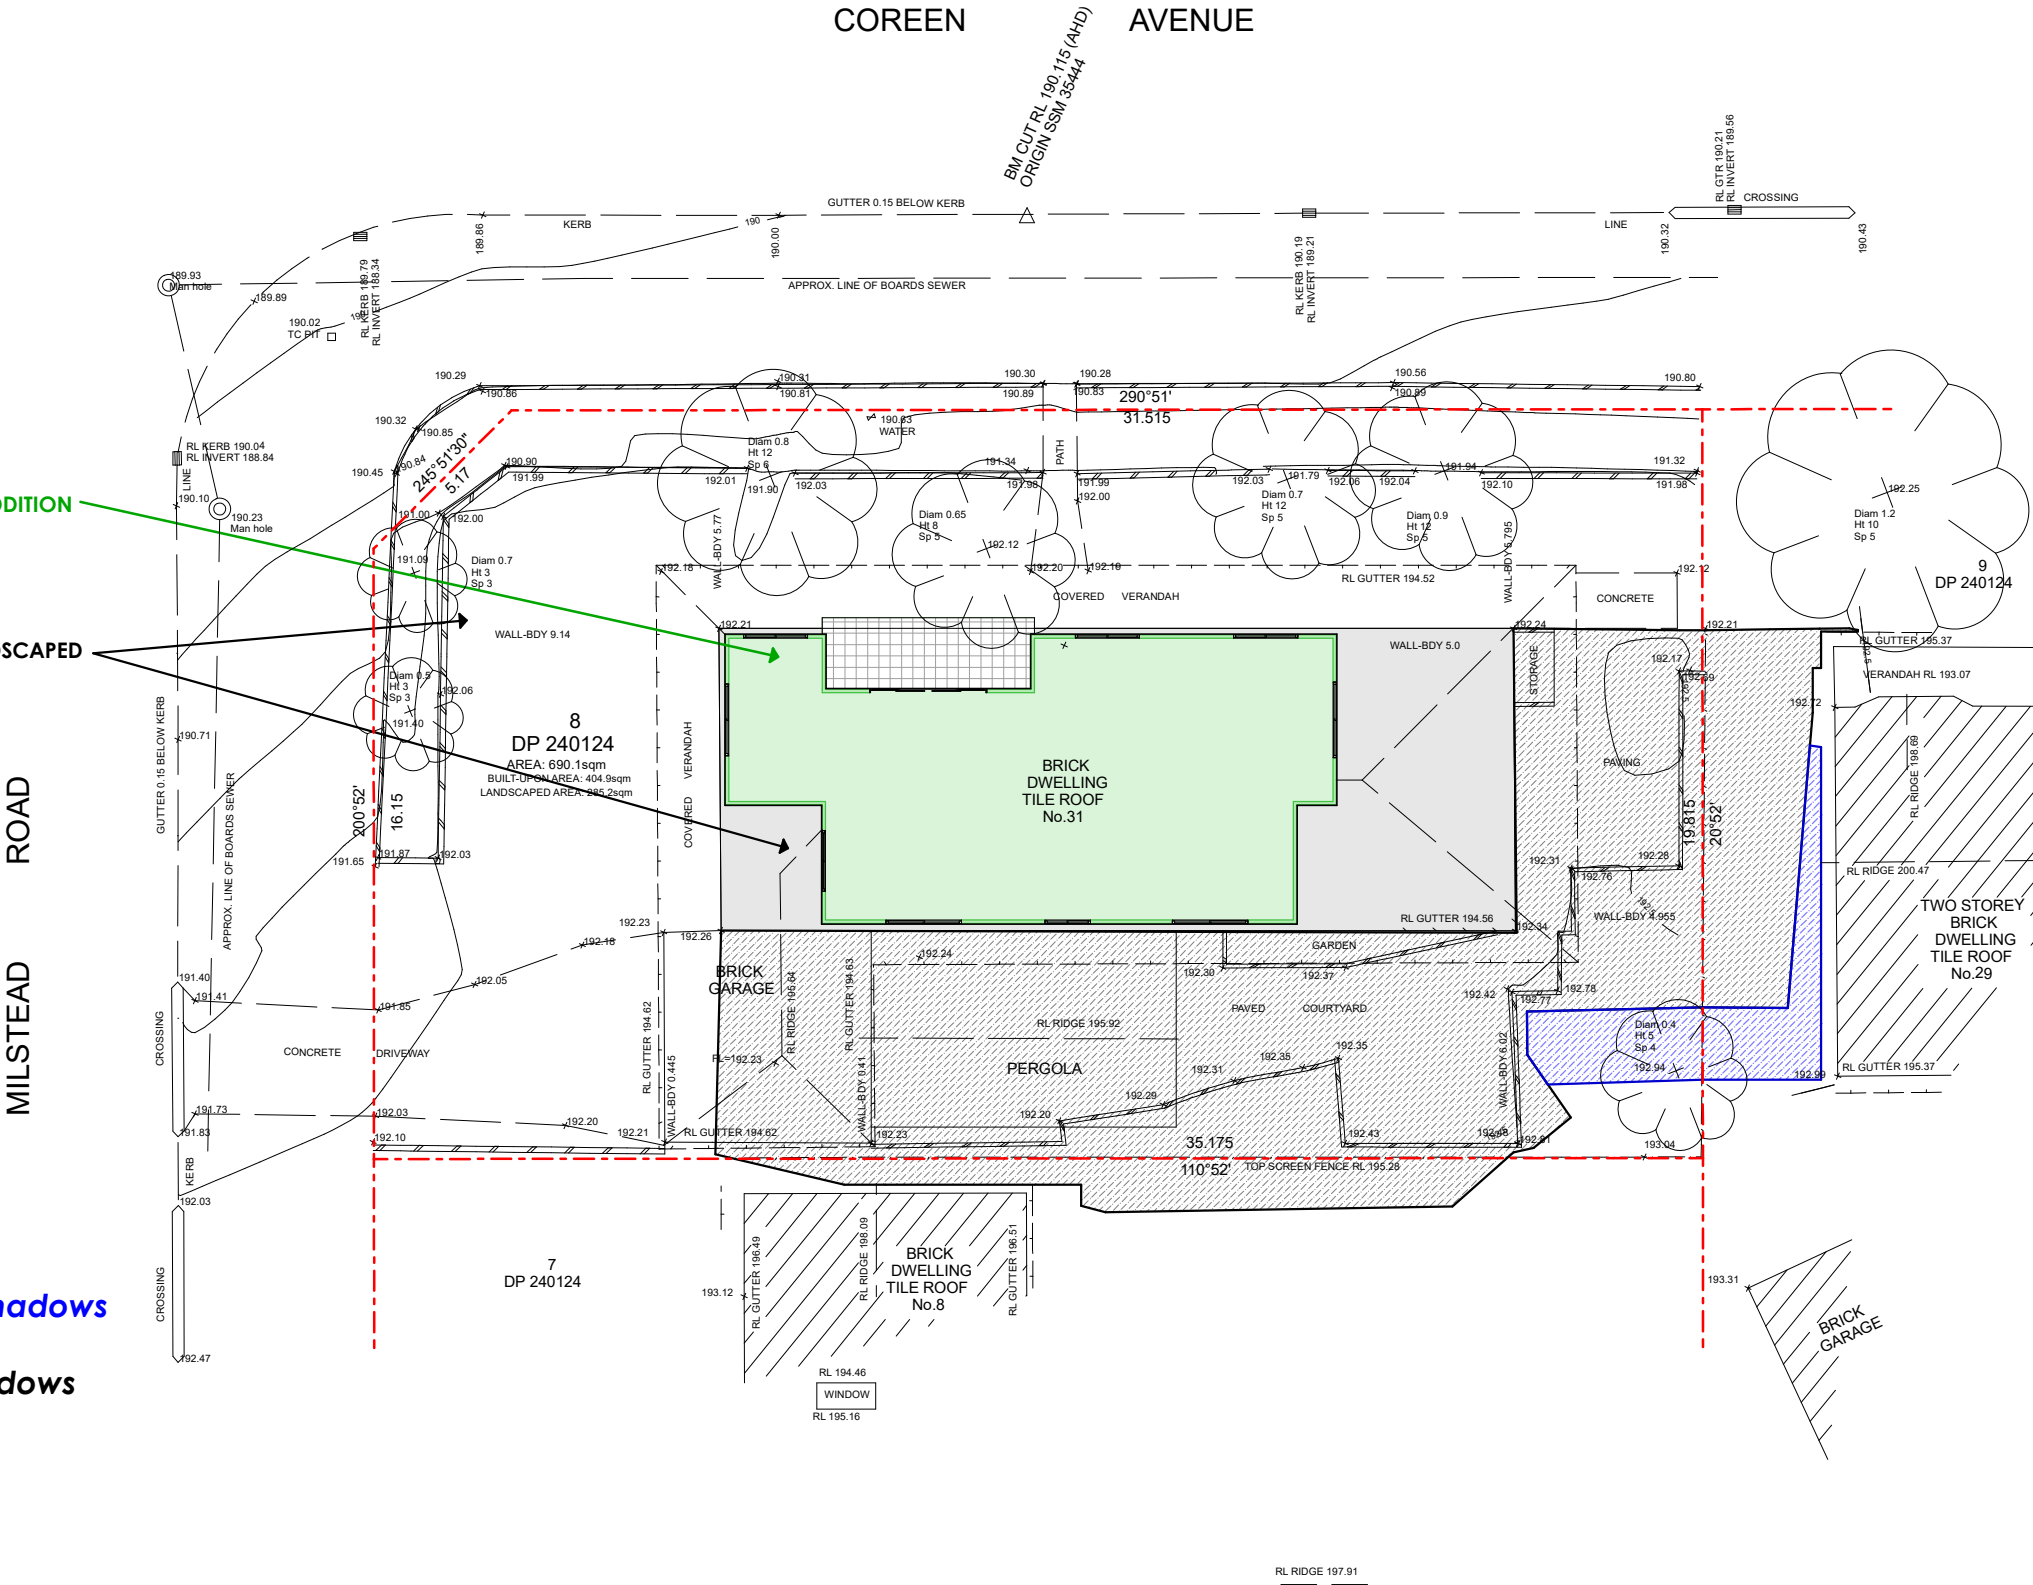

PROPOSED FIRST FLOOR ADDITION  
ABOVE EXISTING HOME

EXISTING HOME AND LANDSCAPED  
AREAS

= Proposed Shadows

= Existing Shadows

COPYRIGHT © DETAILED SURVEYS  
NOTE: Title information has been taken from original D.P.  
Any copying, altering, editing, forwarding or scanning of  
this plan in paper or electronic form without the permission  
of a Director of Detailed Surveys is strictly prohibited.  
This plan has copyrights to Detailed Surveys and  
can be withdrawn at anytime from councils, legal professions  
or the like unless payment of the account has been made in full.

NOTES 1. ONLY VISIBLE UTILITY SERVICES HAVE BEEN LOCATED.  
RELEVANT AUTHORITIES SHOULD BE NOTIFIED PRIOR TO EXCAVATION ON OR NEAR THE SITE.  
2. BOUNDARIES HAVE BEEN DEFINED BY SURVEY TO IDENTIFICATION STANDARD. HOWEVER, IF ANY CONSTRUCTION  
IS PROPOSED IN PROXIMITY OF BOUNDARIES, IT IS RECOMMENDED  
THAT A FURTHER SURVEY BE REQUESTED FOR MARKING OF RELEVANT BOUNDARIES.  
3. COVENANTS, RESTRICTIONS ON LAND USE (IF ANY) NOT INVESTIGATED.  
4. ROOF LINES SHOWN ARE APPROXIMATE. SIGNIFICANT TREES (WHERE ACCESSIBLE) GREATER THAN 0.4 DIAM. SHOWN  
5. APPROX. SEWER LINE (IF SHOWN) MUST BE VERIFIED BY SYDNEY WATER.

NOTE: CONTOURS ARE FOR INDICATIVE PURPOSES ONLY. FOR MORE CONCLUSIVE EVIDENCE OF LEVELS USE THE SPOT HEIGHTS GIVEN.

31 COREEN AVENUE TERREY HILLS

DETAILED SURVEYS  
(A.B.N. 36 233 529 164)  
CONSULTING SURVEYORS  
87 ELANORA ROAD, ELANORA HEIGHTS, 2101  
PHONE: 9913-9525  
Email: jsurveyor@live.com.au

J. MCCLURE  
SURVEYOR REGISTERED UNDER  
THE SURVEYING AND SPATIAL  
INFORMATION ACT, 2002  
Registration No.3861  
J. McClure

LOT 8 DP 240124  
BOUNDARY DEFINITION  
& LEVELS

M & C DUFFEY

|                           |          |             |
|---------------------------|----------|-------------|
| A1 REDUCTION RATIO: 1:100 |          | DRAWING No. |
| SURVEY                    | J.McC    | 1           |
| DRAWN                     | A1 J.McC |             |
| REFERENCE                 | 013/25   |             |

22 APR 2025





SHADOWS DIAGRAMS 20 MARCH - 9am



DESIGNER HOME ADDITIONS  
Licence 60007c

9938 5611  
www.yourstyle.com.au

PO BOX 1183 • DEE WHY 2099  
TEL : 9938 5611  
FAX : 9938 5911  
EMAIL : sales@yourstyle.com.au  
WEB : www.yourstyle.com.au  
ABN 92 003 918 116 • ACN 003 918 116  
BUILDER LICENCE • 60007C  
A DIVISION OF TAG TEAM CONSTRUCTIONS PTY LTD

Client Name : MATT & BARBARA AUSTIN

Client Address : 31 COREEN AVE, TERRY HILLS 2084

Client No. : DUF 0425 01 DA

All construction work to be performed in accordance with Australian Standards and National Construction Code 2022.

© Copyright Acknowledgement

We agree and understand these drawings and plans are solely and entirely the intellectual property of Your Style Designer Home Additions and the normal copyright laws apply. License is not granted for the use of these designs or drawings.

Project Number: DUF 0425 01 DA Included Pages: 1 -

Signed..... Date: Tuesday, 17 June 2025

Client's signature

Project Acceptance

We agree to these works in accordance with Your Style's Building Specification & Quote Document and this Design.

Signed..... Date: Tuesday, 17 June 2025

Your Style Designer Home Additions

Signed..... Date: Tuesday, 17 June 2025

Client's signature

Signed..... Date: Tuesday, 17 June 2025

Client's signature

Drawing Title : SHADOWS 20 MARCH 9am

Project Name : First Floor Addition


Architect: Your Style Designer Home Additions

Status : DA STAGE Scale : 1:200

Plot Date : Tuesday, 17 June 2025 Drawing No. : 16

File Location: DUF 0425 01 DA.pln

Your Style Construction Certificate Excludes:  
Items in red and/or listed here do not form part of Your Style's Construction Certificate and will not be approved for construction under Your Style's Construction Certificate and will require a separate CC Application.

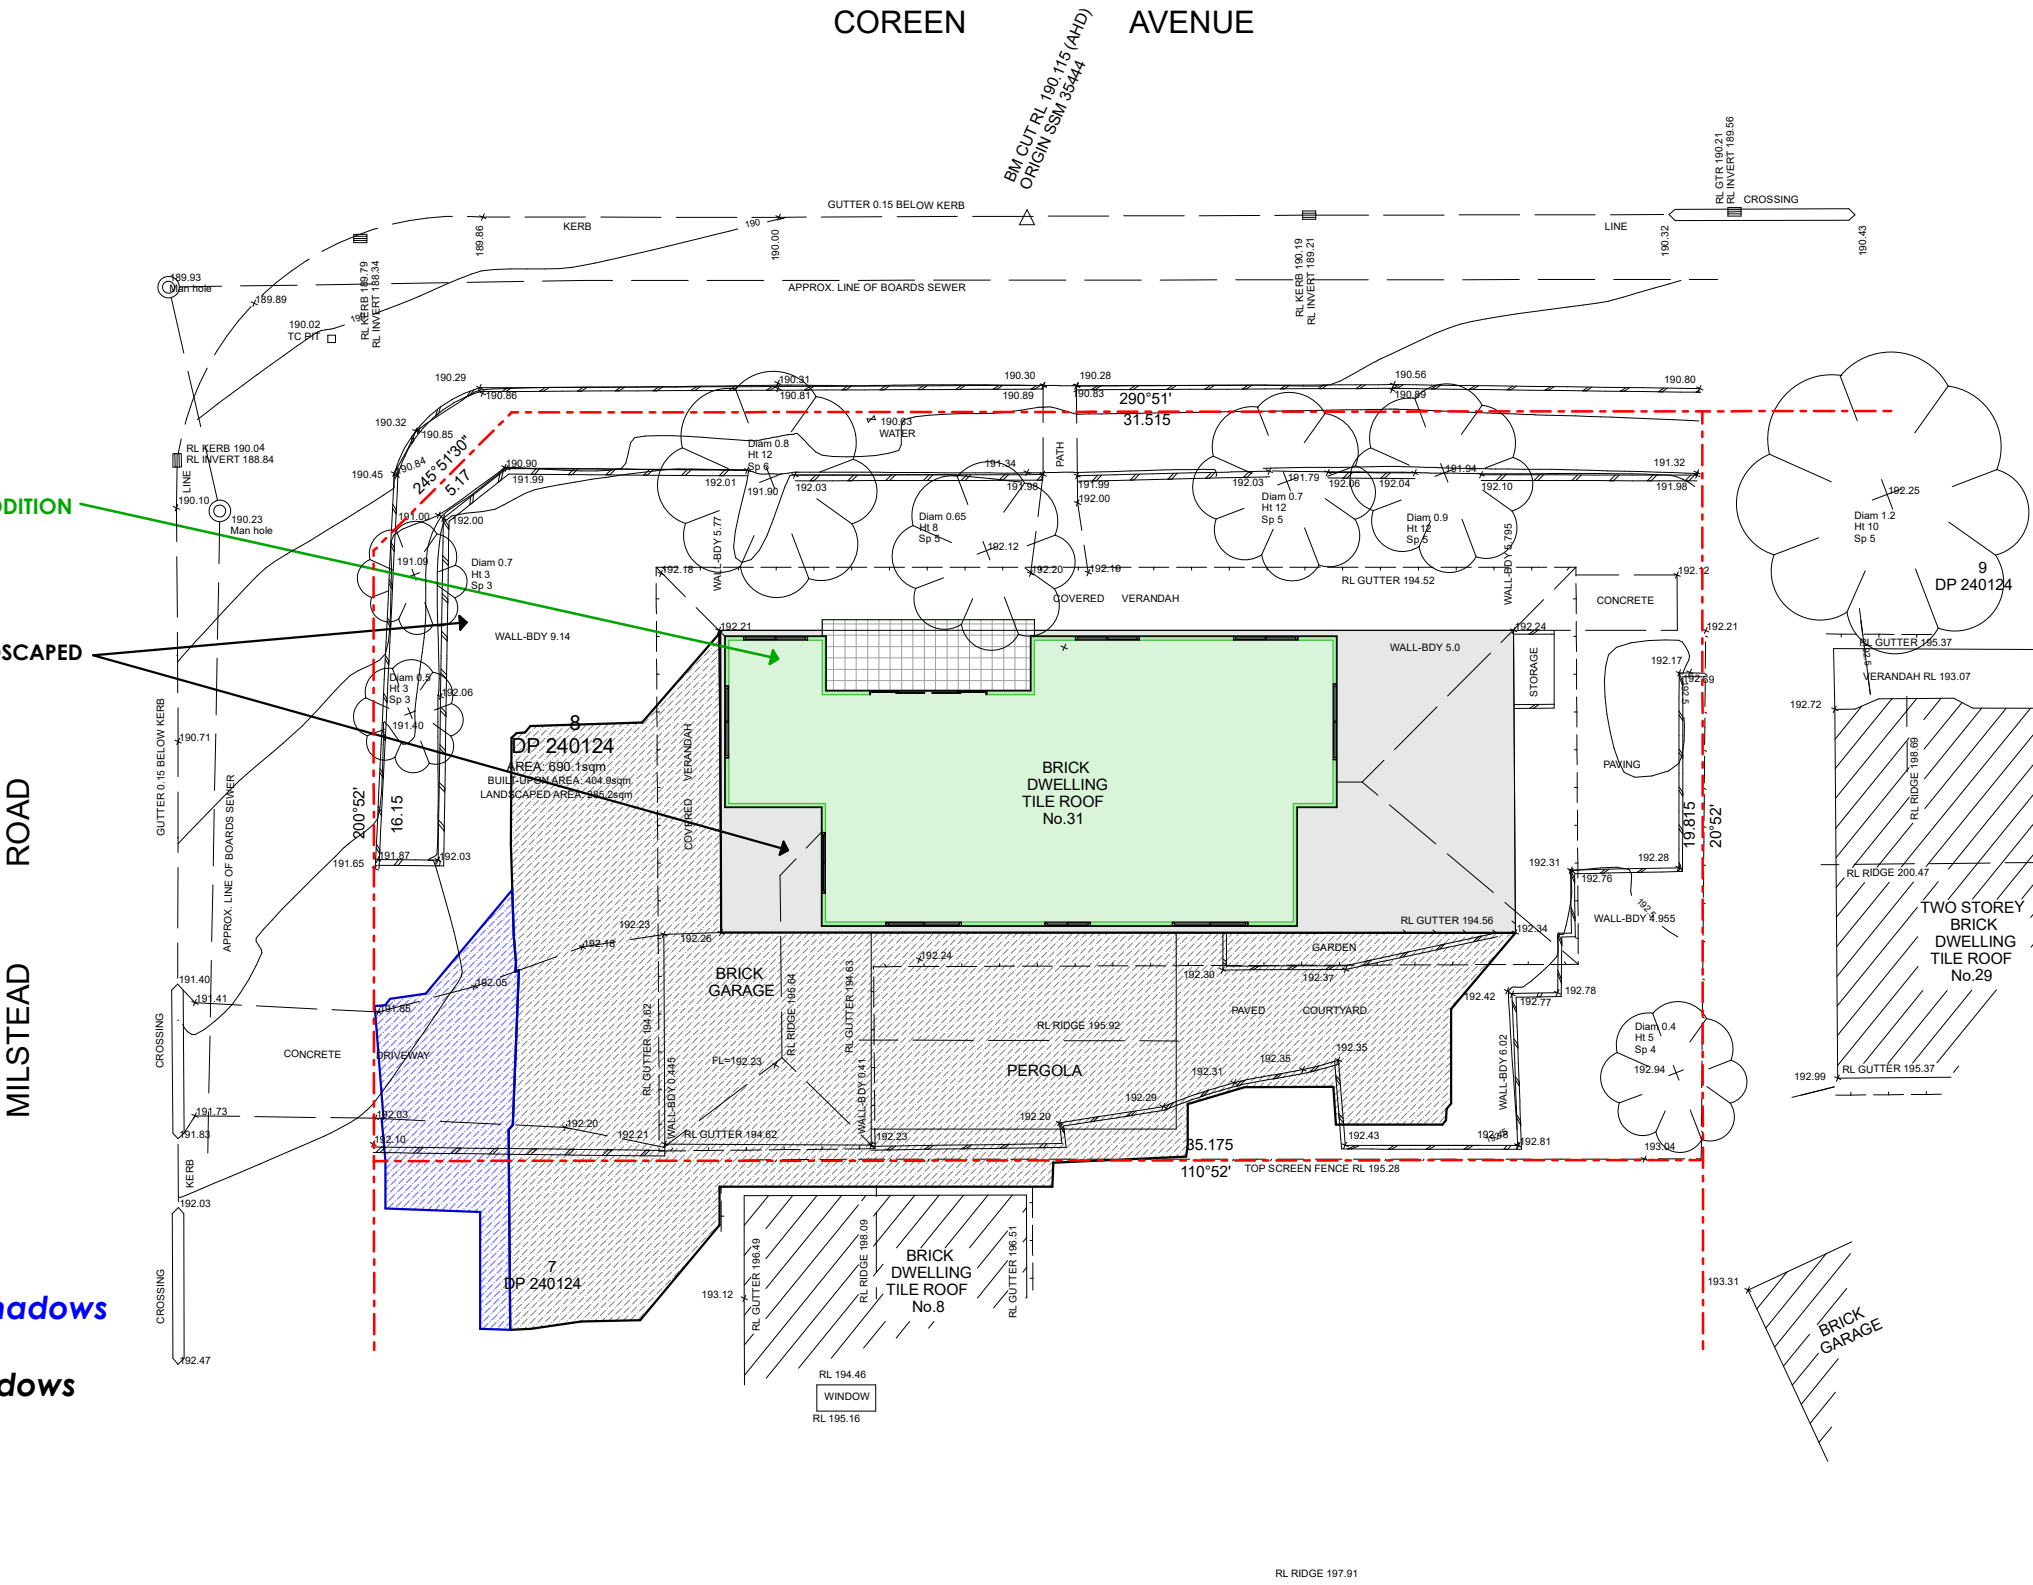

■ = Proposed Shadows

■ = Existing Shadows

COPYRIGHT © DETAILED SURVEYS  
NOTE: Title information has been taken from original D.P.  
Any copying, altering, editing, forwarding or scanning of this plan in paper or electronic form without the permission of a Director of Detailed Surveys is strictly prohibited.  
This plan has copyrights to Detailed Surveys and can be withdrawn at anytime from councils, legal professions or the like unless payment of the account has been made in full.

NOTES 1. ONLY VISIBLE UTILITY SERVICES HAVE BEEN LOCATED.  
2. BOUNDARIES HAVE BEEN DEFINED BY SURVEY TO IDENTIFICATION STANDARD. HOWEVER, IF ANY CONSTRUCTION IS PROPOSED IN PROXIMITY OF BOUNDARIES, IT IS RECOMMENDED THAT A FURTHER SURVEY BE REQUESTED FOR MARKING OF RELEVANT BOUNDARIES.  
3. COVENANTS, RESTRICTIONS ON LAND USE (IF ANY) NOT INVESTIGATED.  
4. ROOF LINES SHOWN ARE APPROXIMATE. SIGNIFICANT TREES (WHERE ACCESSIBLE) GREATER THAN 0.4 DIAM. SHOWN.  
5. APPROX. SEWER LINE (IF SHOWN) MUST BE VERIFIED BY SYDNEY WATER.

NOTE: CONTOURS ARE FOR INDICATIVE PURPOSES ONLY. FOR MORE CONCLUSIVE EVIDENCE OF LEVELS USE THE SPOT HEIGHTS GIVEN.

31 COREEN AVENUE TERREY HILLS

DETAILED SURVEYS  
(A.B.N. 36 233 529 164)  
CONSULTING SURVEYORS  
87 ELANORA ROAD, ELANORA HEIGHTS, 2101  
PHONE: 9913-9525  
Email: jsurveyor@live.com.au

J. MCCLURE  
SURVEYOR REGISTERED UNDER  
THE SURVEYING AND SPATIAL  
INFORMATION ACT, 2002  
Registration No.3861  
J. McClure

LOT 8 DP 240124  
BOUNDARY DEFINITION  
& LEVELS

M & C DUFFEY

A1 REDUCTION RATIO: 1:100

SURVEY J.McC

DRAWN A1 J.McC

REFERENCE 013/25

DRAWING No.

1

22 APR 2025



SHADOWS DIAGRAMS 20 MARCH - 12pm



DESIGNER HOME ADDITIONS  
Licence 60007c

9938 5611  
www.yourstyle.com.au

PO BOX 1183 • DEE WHY 2099  
TEL : 9938 5611  
FAX : 9938 5911  
EMAIL : sales@yourstyle.com.au  
WEB : www.yourstyle.com.au  
ABN 92 003 918 116 • ACN 003 918 116  
BUILDER LICENCE • 60007C  
A DIVISION OF TAG TEAM CONSTRUCTIONS PTY LTD

Client Name : MATT & BARBARA AUSTIN

Client Address : 31 COREEN AVE, TERRY HILLS 2084

Client No. : DUF 0425 01 DA

All construction work to be performed in accordance with Australian Standards and National Construction Code 2022.

© Copyright Acknowledgement

We agree and understand these drawings and plans are solely and entirely the intellectual property of Your Style Designer Home Additions and the normal copyright laws apply. License is not granted for the use of these designs or drawings.

Project Number: DUF 0425 01 DA Included Pages: 1 -

Signed..... Date: Tuesday, 17 June 2025

Client's signature

Project Acceptance

We agree to these works in accordance with Your Style's Building Specification & Quote Document and this Design.

Signed..... Date: Tuesday, 17 June 2025

Your Style Designer Home Additions

Signed..... Date: Tuesday, 17 June 2025

Client's signature

Signed..... Date: Tuesday, 17 June 2025

Client's signature

Drawing Title : SHADOWS 20 MARCH 12pm

Project Name : First Floor Addition

Architect: Your Style Designer Home Additions


Status : DA STAGE Scale : 1:200

Plot Date : Tuesday, 17 June 2025 Drawing No. : 17

File Location: DUF 0425 01 DA.pln

Your Style Construction Certificate Excludes:

Items in red and/or listed here do not form part of Your Style's Construction Certificate and will not be approved for construction under Your Style's Construction Certificate and will require a separate CC Application.

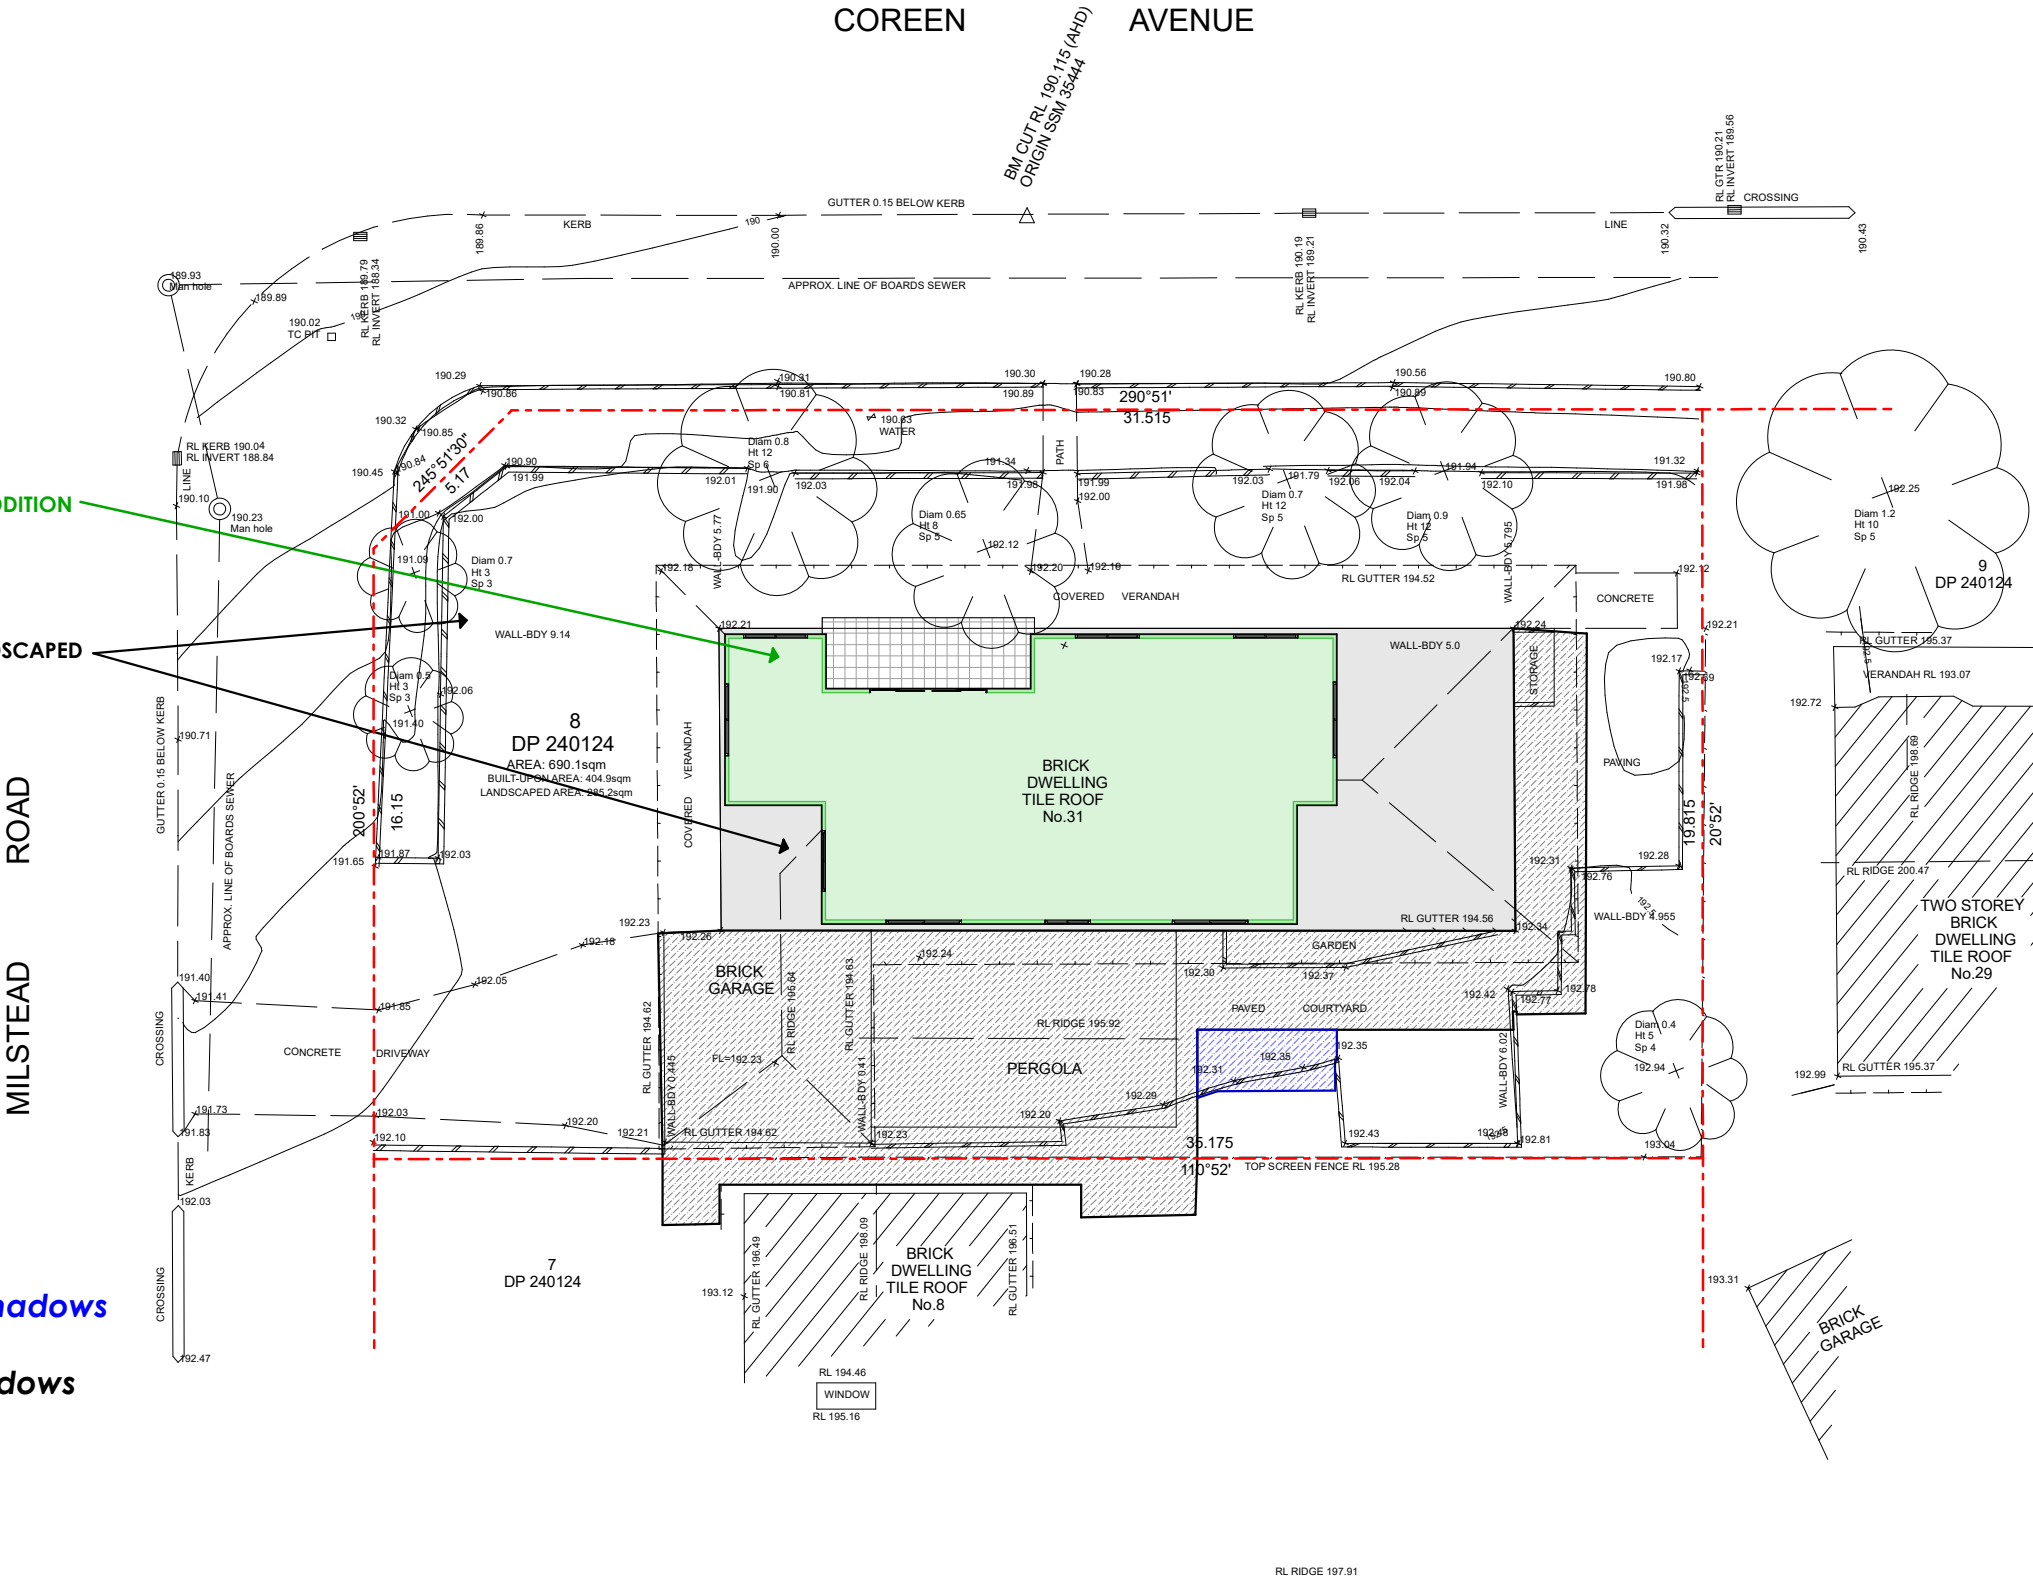

■ = Proposed Shadows

■ = Existing Shadows

COPYRIGHT © DETAILED SURVEYS  
NOTE: Title information has been taken from original D.P.  
Any copying, altering, editing, forwarding or scanning of this plan in paper or electronic form without the permission of a Director of Detailed Surveys is strictly prohibited.  
This plan has copyrights to Detailed Surveys and can be withdrawn at anytime from councils, legal professions or the like unless payment of the account has been made in full.

NOTES 1. ONLY VISIBLE UTILITY SERVICES HAVE BEEN LOCATED.  
2. BOUNDARIES HAVE BEEN DEFINED BY SURVEY TO IDENTIFICATION STANDARD. HOWEVER, IF ANY CONSTRUCTION IS PROPOSED IN PROXIMITY OF BOUNDARIES, IT IS RECOMMENDED THAT A FURTHER SURVEY BE REQUESTED FOR MARKING OF RELEVANT BOUNDARIES.  
3. COVENANTS, RESTRICTIONS ON LAND USE (IF ANY) NOT INVESTIGATED.  
4. ROOF LINES SHOWN ARE APPROXIMATE. SIGNIFICANT TREES (WHERE ACCESSIBLE) GREATER THAN 0.4 DIAM. SHOWN.  
5. APPROX. SEWER LINE (IF SHOWN) MUST BE VERIFIED BY SYDNEY WATER.

NOTE: CONTOURS ARE FOR INDICATIVE PURPOSES ONLY. FOR MORE CONCLUSIVE EVIDENCE OF LEVELS USE THE SPOT HEIGHTS GIVEN.

31 COREEN AVENUE TERREY HILLS

DETAILED SURVEYS  
(A.B.N. 36 233 529 164)  
CONSULTING SURVEYORS  
87 ELANORA ROAD, ELANORA HEIGHTS, 2101  
PHONE: 9913-9525  
Email: jsurveyor@live.com.au

J. MCCLURE  
SURVEYOR REGISTERED UNDER  
THE SURVEYING AND SPATIAL  
INFORMATION ACT, 2002  
Registration No.3861  
J. McClure

LOT 8 DP 240124  
BOUNDARY DEFINITION  
& LEVELS

M & C DUFFEY

A1 REDUCTION RATIO: 1:100

SURVEY J.McC

DRAWN A1 J.McC

REFERENCE 013/25

DRAWING No.

1

22 APR 2025





SHADOWS DIAGRAMS 20 MARCH - 3pm



DESIGNER HOME ADDITIONS  
Licence 60007c

9938 5611  
www.yourstyle.com.au

PO BOX 1183 • DEE WHY 2099  
TEL : 9938 5611  
FAX : 9938 5911  
EMAIL : sales@yourstyle.com.au  
WEB : www.yourstyle.com.au  
ABN 92 003 918 116 • ACN 003 918 116  
BUILDER LICENCE • 60007C  
A DIVISION OF TAG TEAM CONSTRUCTIONS PTY LTD

Client Name : MATT & BARBARA AUSTIN

Client Address : 31 COREEN AVE, TERRY HILLS 2084

Client No. : DUF 0425 01 DA

All construction work to be performed in accordance with Australian Standards and National Construction Code 2022.

© Copyright Acknowledgement

We agree and understand these drawings and plans are solely and entirely the intellectual property of Your Style Designer Home Additions and the normal copyright laws apply. License is not granted for the use of these designs or drawings.

Project Number: DUF 0425 01 DA Included Pages: 1 -

Signed..... Date: Tuesday, 17 June 2025

Client's signature

Project Acceptance

We agree to these works in accordance with Your Style's Building Specification & Quote Document and this Design.

Signed..... Date: Tuesday, 17 June 2025

Your Style Designer Home Additions

Signed..... Date: Tuesday, 17 June 2025

Client's signature

Signed..... Date: Tuesday, 17 June 2025

Client's signature

Drawing Title : SHADOWS 20 MARCH 3pm

Project Name : First Floor Addition

Architect: Your Style Designer Home Additions


Status : DA STAGE Scale : 1:200

Plot Date : Tuesday, 17 June 2025 Drawing No. : 18

File Location: DUF 0425 01 DA.pln

Your Style Construction Certificate Excludes:

Items in red and/or listed here do not form part of Your Style's Construction Certificate and will not be approved for construction under Your Style's Construction Certificate and will require a separate CC Application.

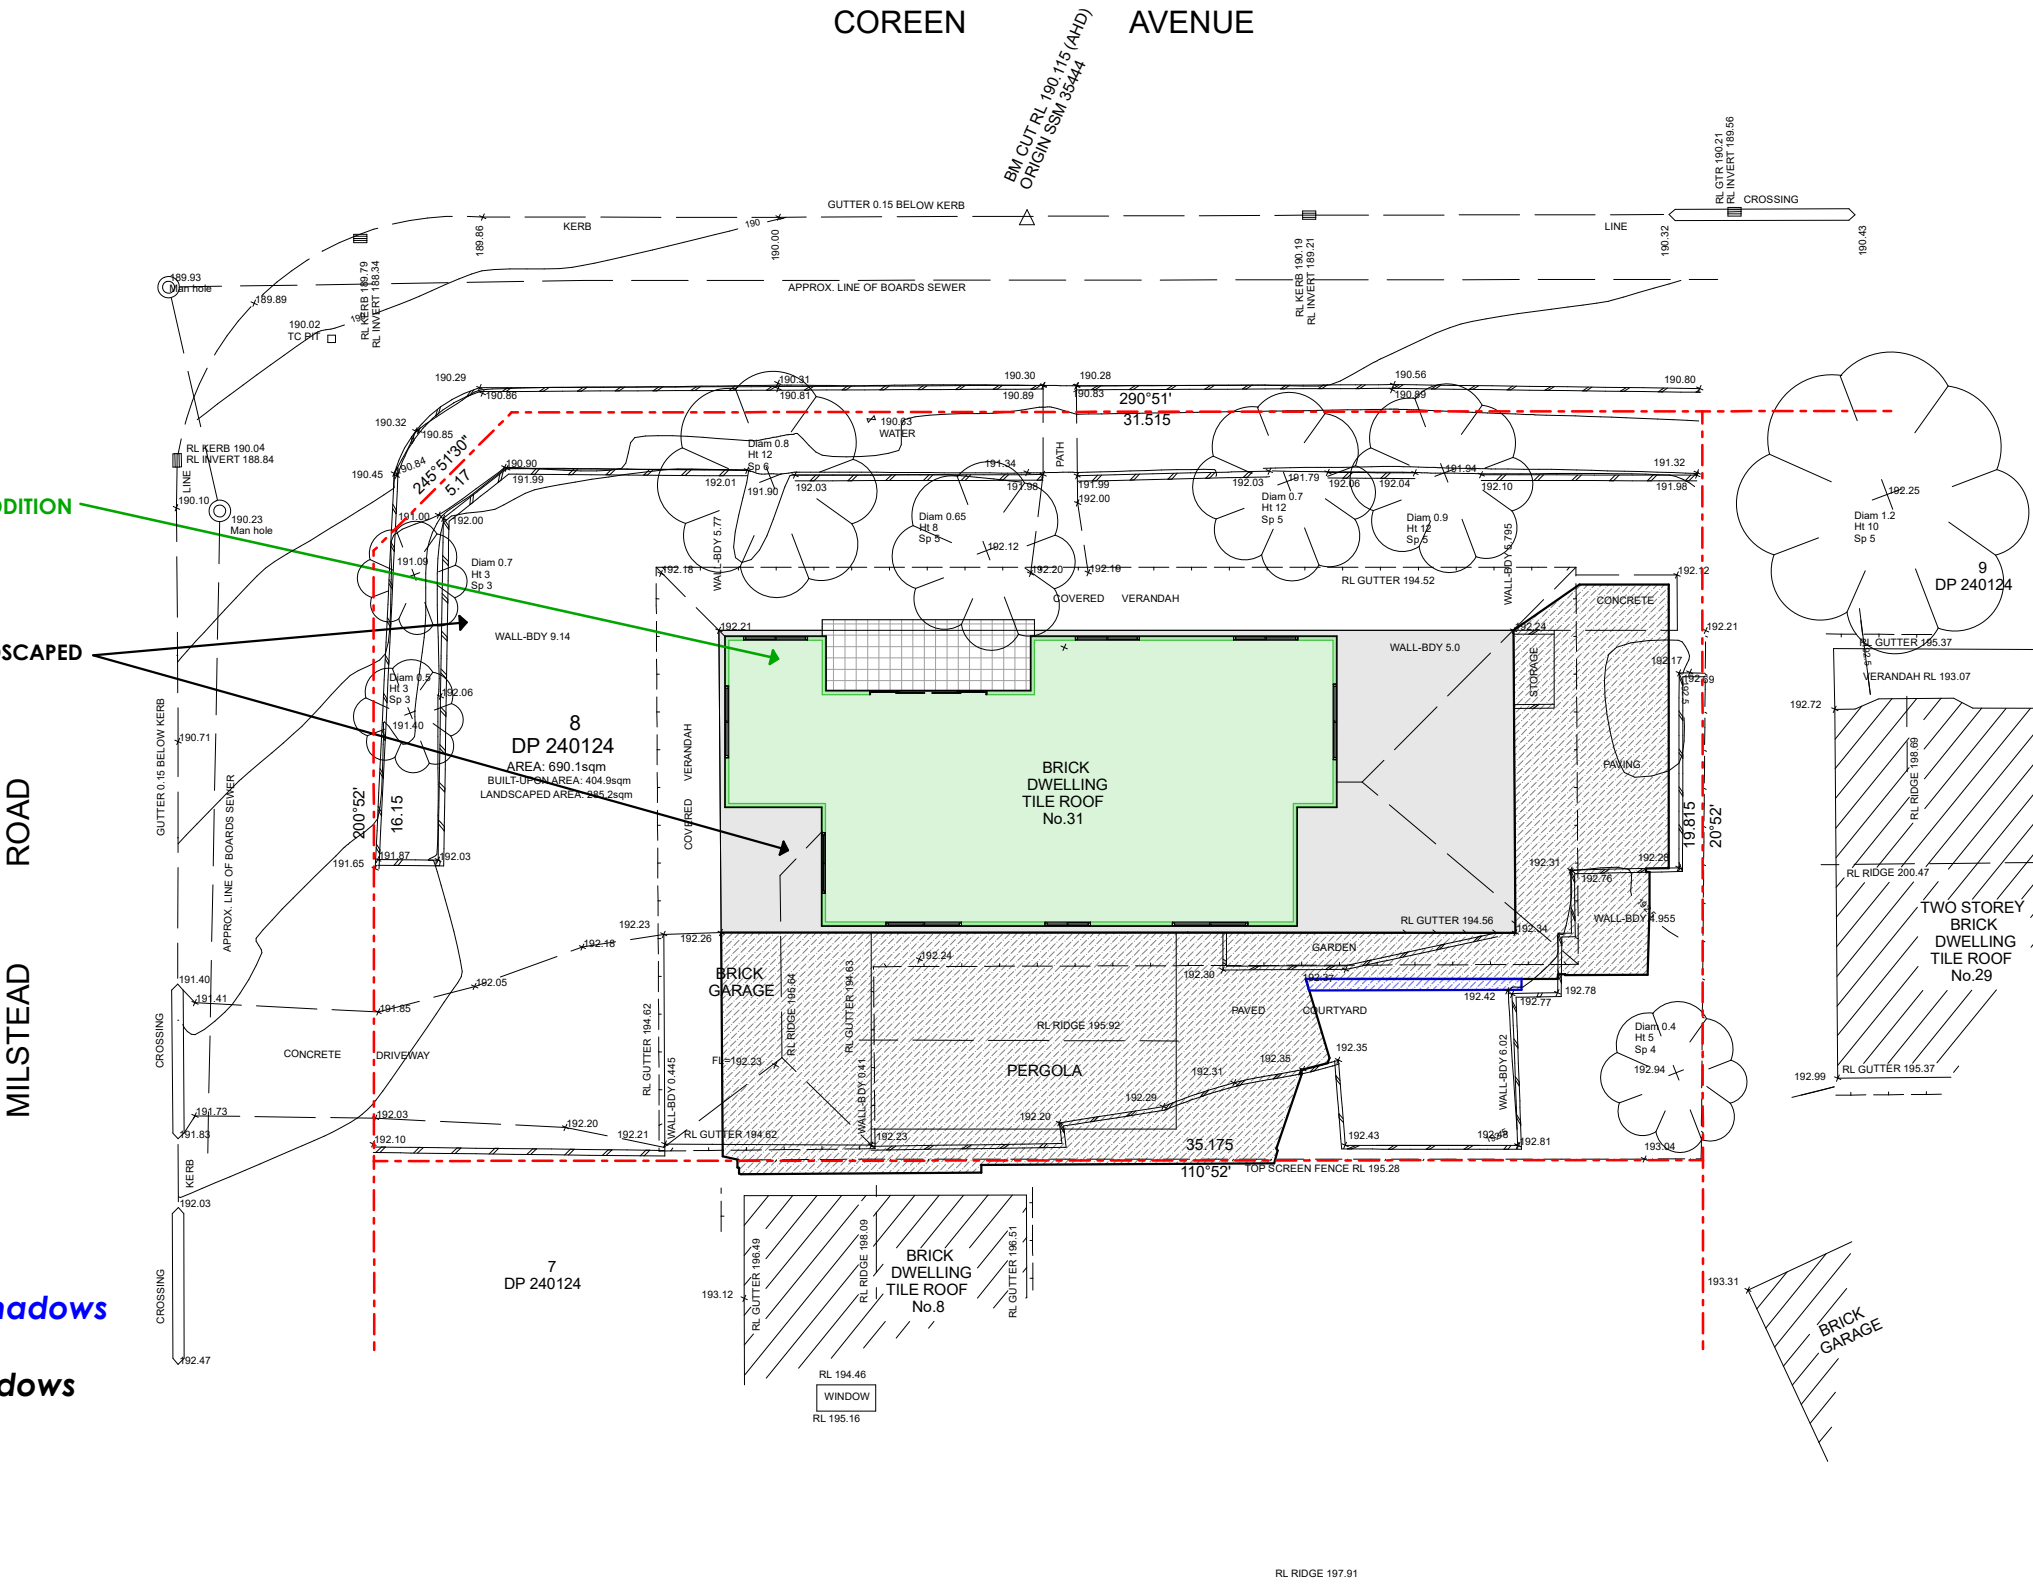

PROPOSED FIRST FLOOR ADDITION  
ABOVE EXISTING HOME

EXISTING HOME AND LANDSCAPED  
AREAS

= Proposed Shadows

= Existing Shadows

COPYRIGHT © DETAILED SURVEYS  
NOTE: Title information has been taken from original D.P.  
Any copying, altering, editing, forwarding or scanning of  
this plan in paper or electronic form without the permission  
of a Director of Detailed Surveys is strictly prohibited.  
This plan has copyrights to Detailed Surveys and  
can be withdrawn at anytime from councils, legal professions  
or the like unless payment of the account has been made in full.

NOTES 1. ONLY VISIBLE UTILITY SERVICES HAVE BEEN LOCATED.  
RELEVANT AUTHORITIES SHOULD BE NOTIFIED PRIOR TO EXCAVATION ON OR NEAR THE SITE.  
2. BOUNDARIES HAVE BEEN DEFINED BY SURVEY TO IDENTIFICATION STANDARD. HOWEVER, IF ANY CONSTRUCTION  
IS PROPOSED IN PROXIMITY OF BOUNDARIES, IT IS RECOMMENDED  
THAT A FURTHER SURVEY BE REQUESTED FOR MARKING OF RELEVANT BOUNDARIES.  
3. COVENANTS, RESTRICTIONS ON LAND USE (IF ANY) NOT INVESTIGATED.  
4. ROOF LINES SHOWN ARE APPROXIMATE. SIGNIFICANT TREES (WHERE ACCESSIBLE) GREATER THAN 0.4 DIAM. SHOWN  
5. APPROX. SEWER LINE (IF SHOWN) MUST BE VERIFIED BY SYDNEY WATER.

NOTE: CONTOURS ARE FOR INDICATIVE PURPOSES ONLY. FOR MORE CONCLUSIVE EVIDENCE OF LEVELS USE THE SPOT HEIGHTS GIVEN.

31 COREEN AVENUE TERREY HILLS

DETAILED SURVEYS  
(A.B.N. 36 233 529 164)  
CONSULTING SURVEYORS  
87 ELANORA ROAD, ELANORA HEIGHTS, 2101  
PHONE: 9913-9525  
Email: jsurveyor@live.com.au

J. MCCLURE  
SURVEYOR REGISTERED UNDER  
THE SURVEYING AND SPATIAL  
INFORMATION ACT, 2002  
Registration No.3861  
J. McClure

LOT 8 DP 240124  
BOUNDARY DEFINITION  
& LEVELS

M & C DUFFEY

A1 REDUCTION RATIO: 1:100

SURVEY J.McC

DRAWN A1 J.McC

REFERENCE 013/25

DRAWING No.

1

22 APR 2025

