

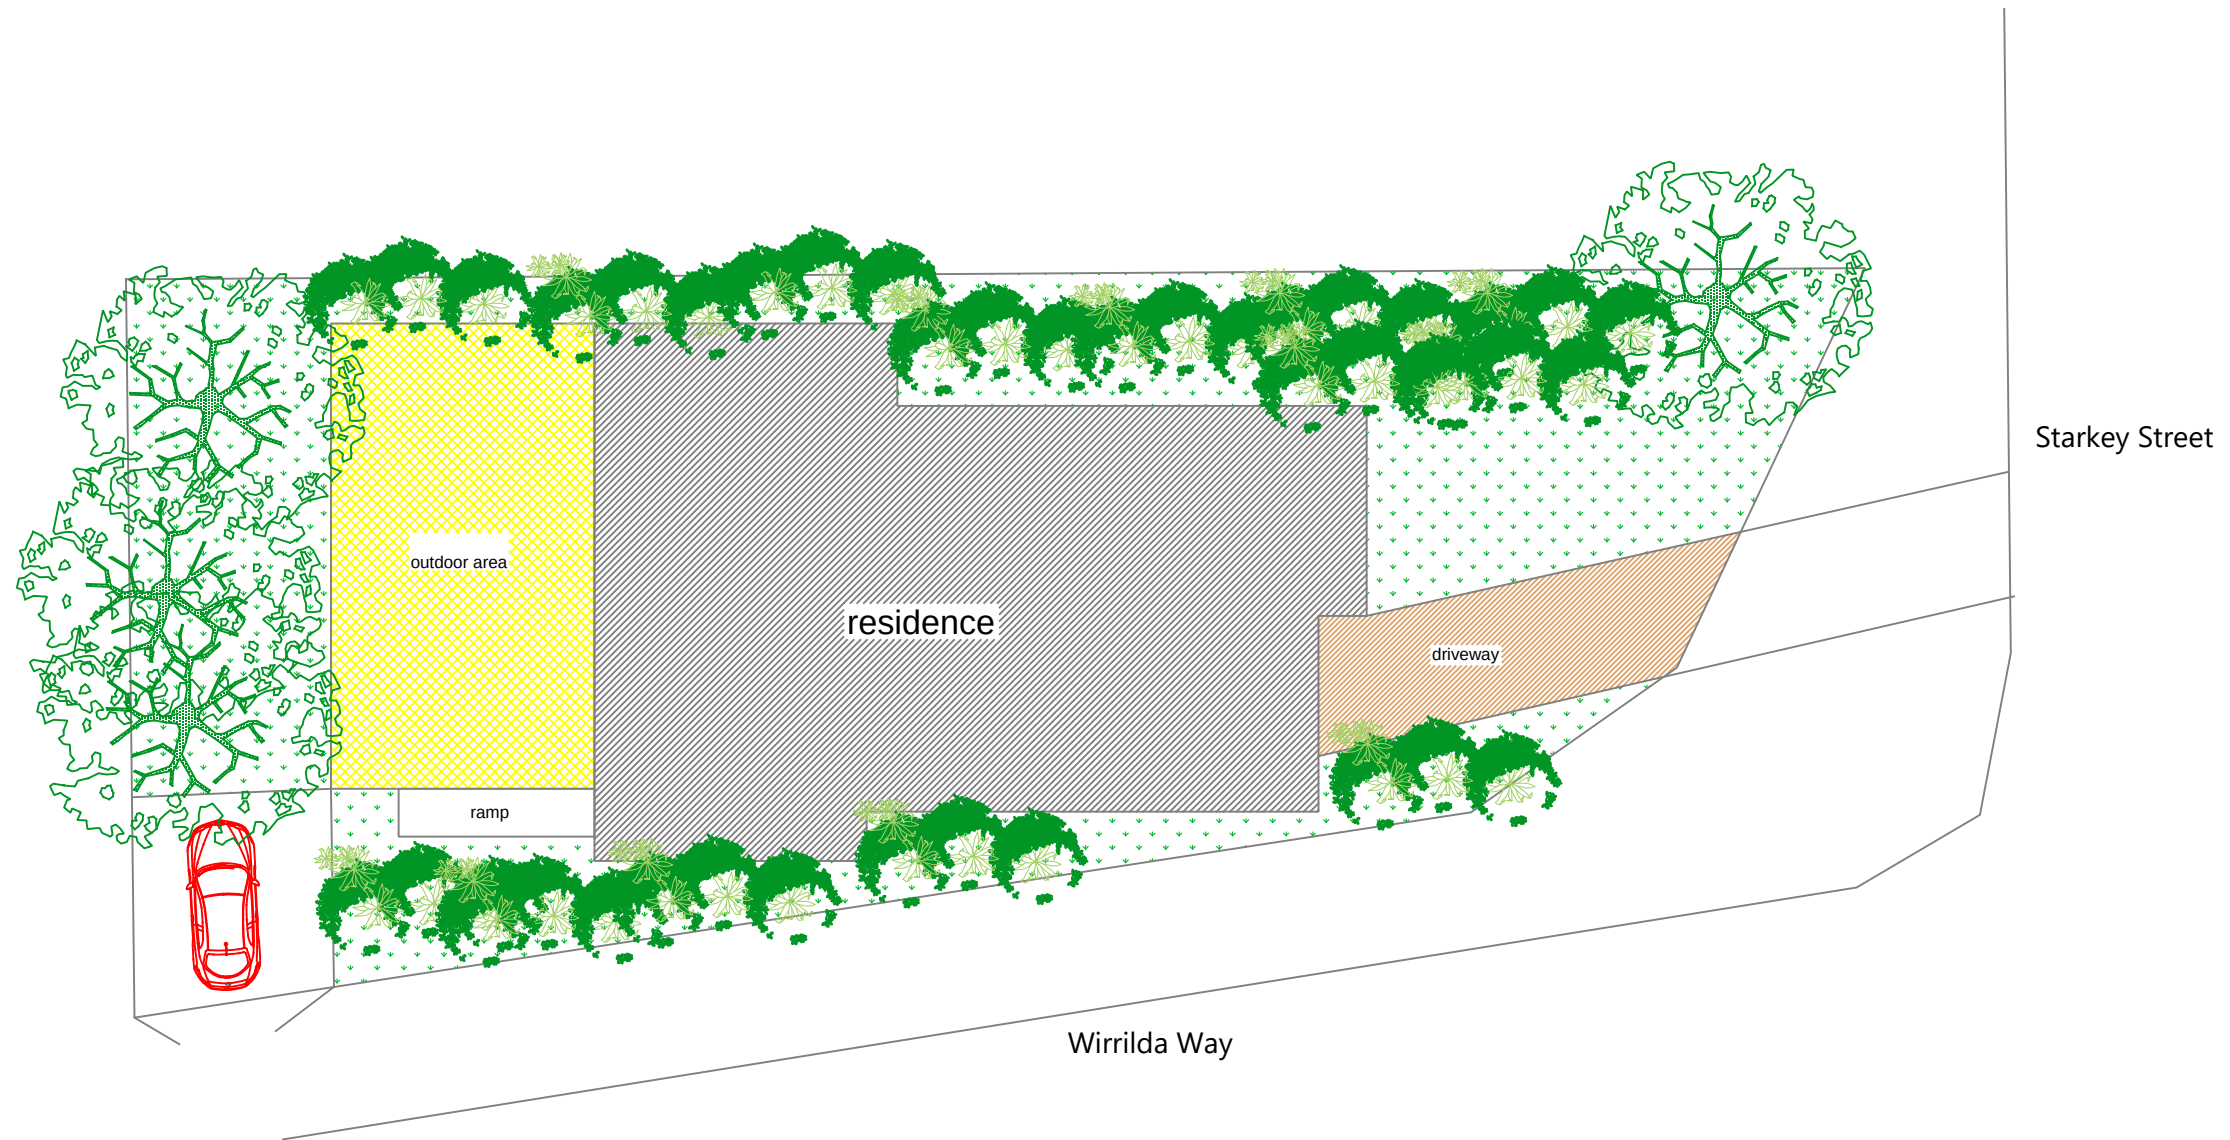
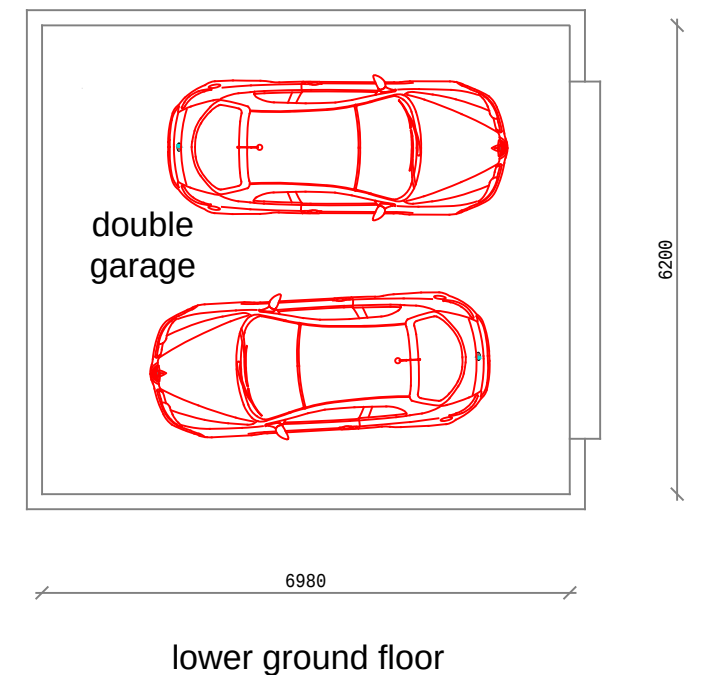


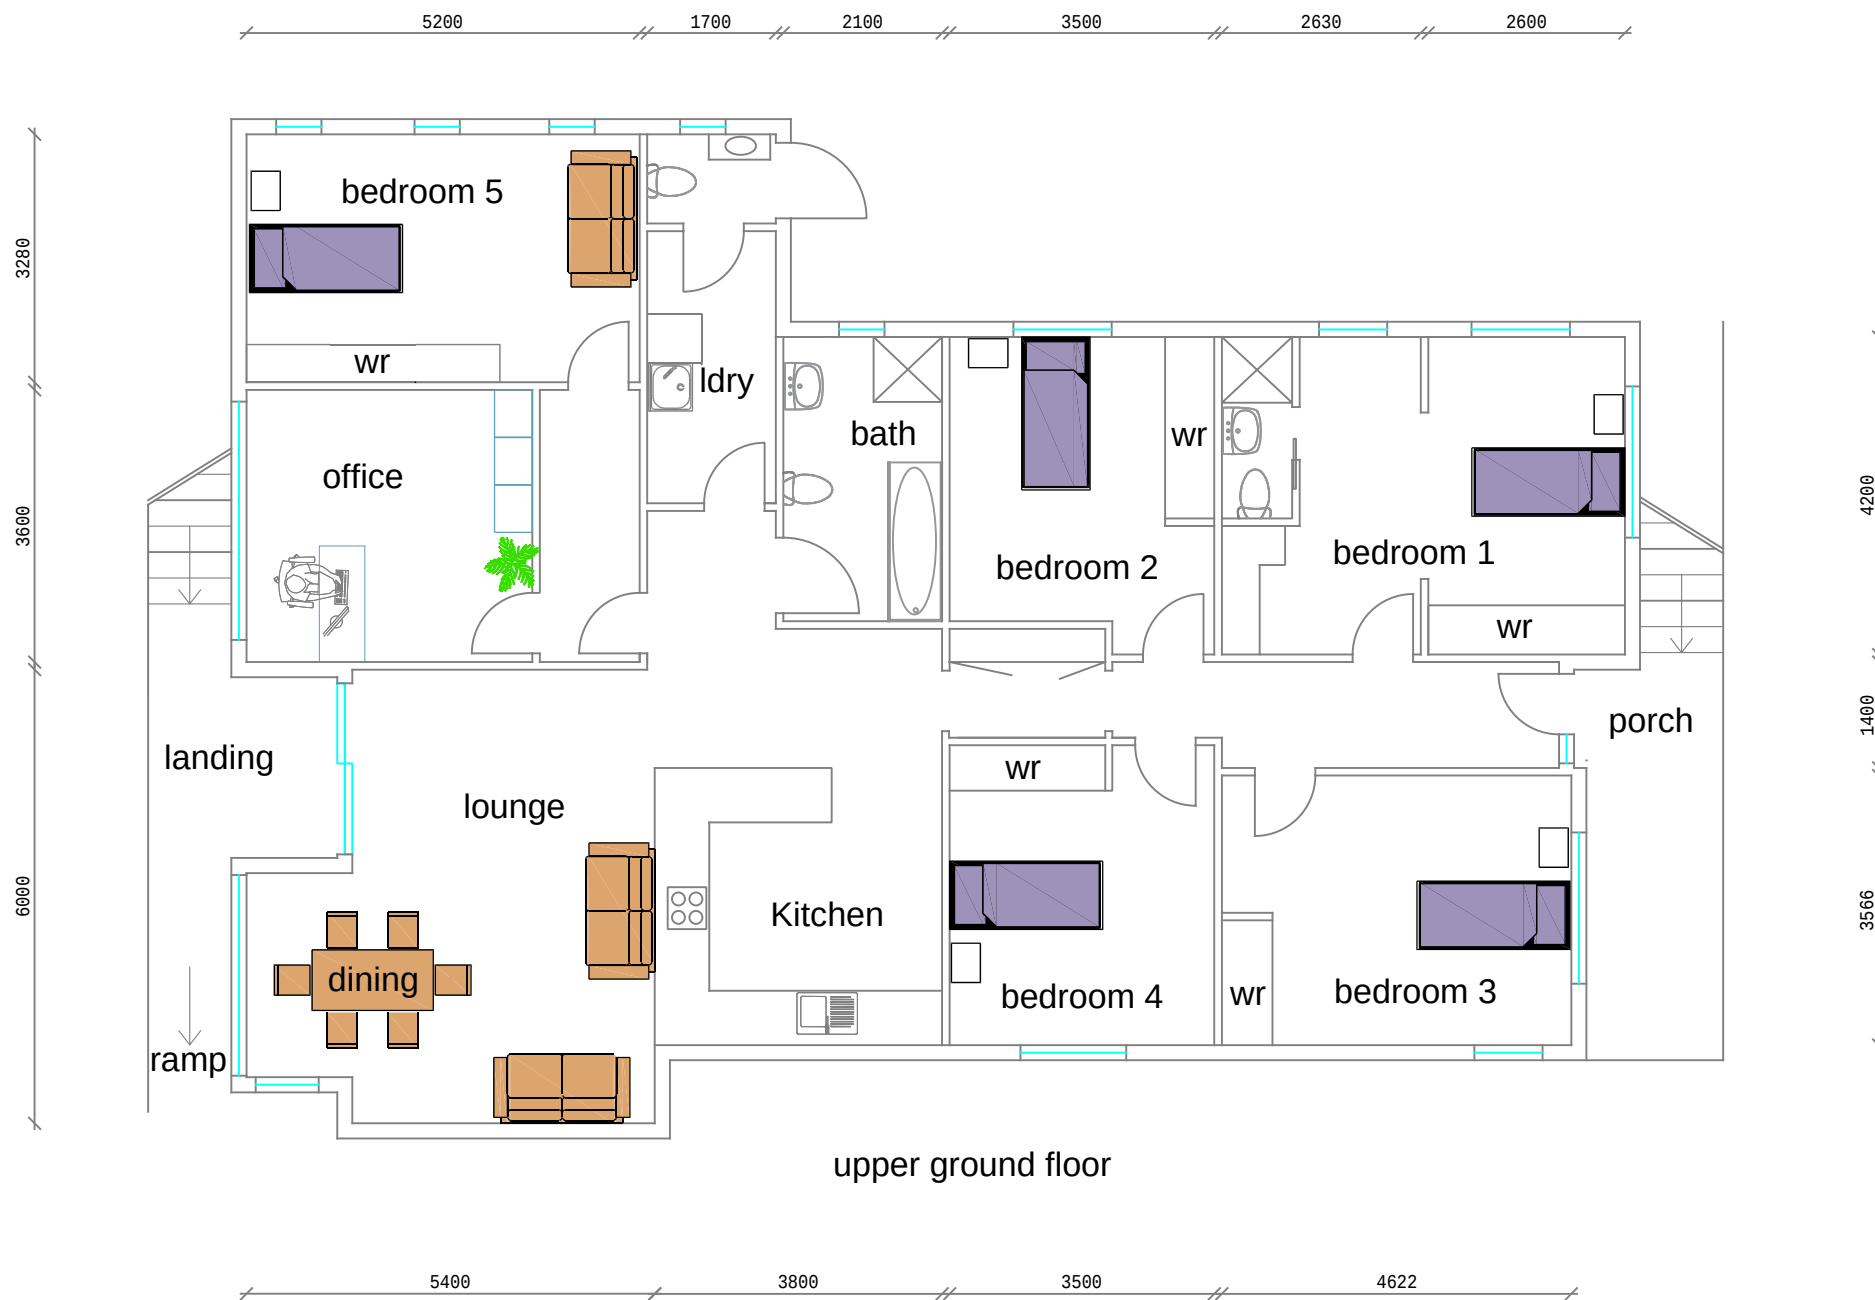

project Proposed change of use to a Group Home	 Sunnyfield disAbility Services P 02 89 7788 70 a Allambie Heights NSW 2100	proponent				location				TN 	DRWG No
		Sunnyfield				50 Starkey Street, Forestville NSW 2087					AP01
		P 02 89 7788 70		Scale	Date:	Drawn	issue : A		drawing title		
		a Allambie Heights NSW 2100		1:200 @ A3	Date:20.03.2020	AS			SITE PLAN		

 

project Proposed change of use to a Group Home	 Sunnyfield disAbility Services P 02 89 7788 70 a Allambie Heights NSW 2100	proponent Sunnyfield location 50 Starkey Street, Forestville NSW 2087 Scale 1:100 @ A3 Date: Date:20.03.2020 Drawn AS issue : A	TN  DRWG No AP02 drawing title FLOOR PLAN
--	--	---	--