



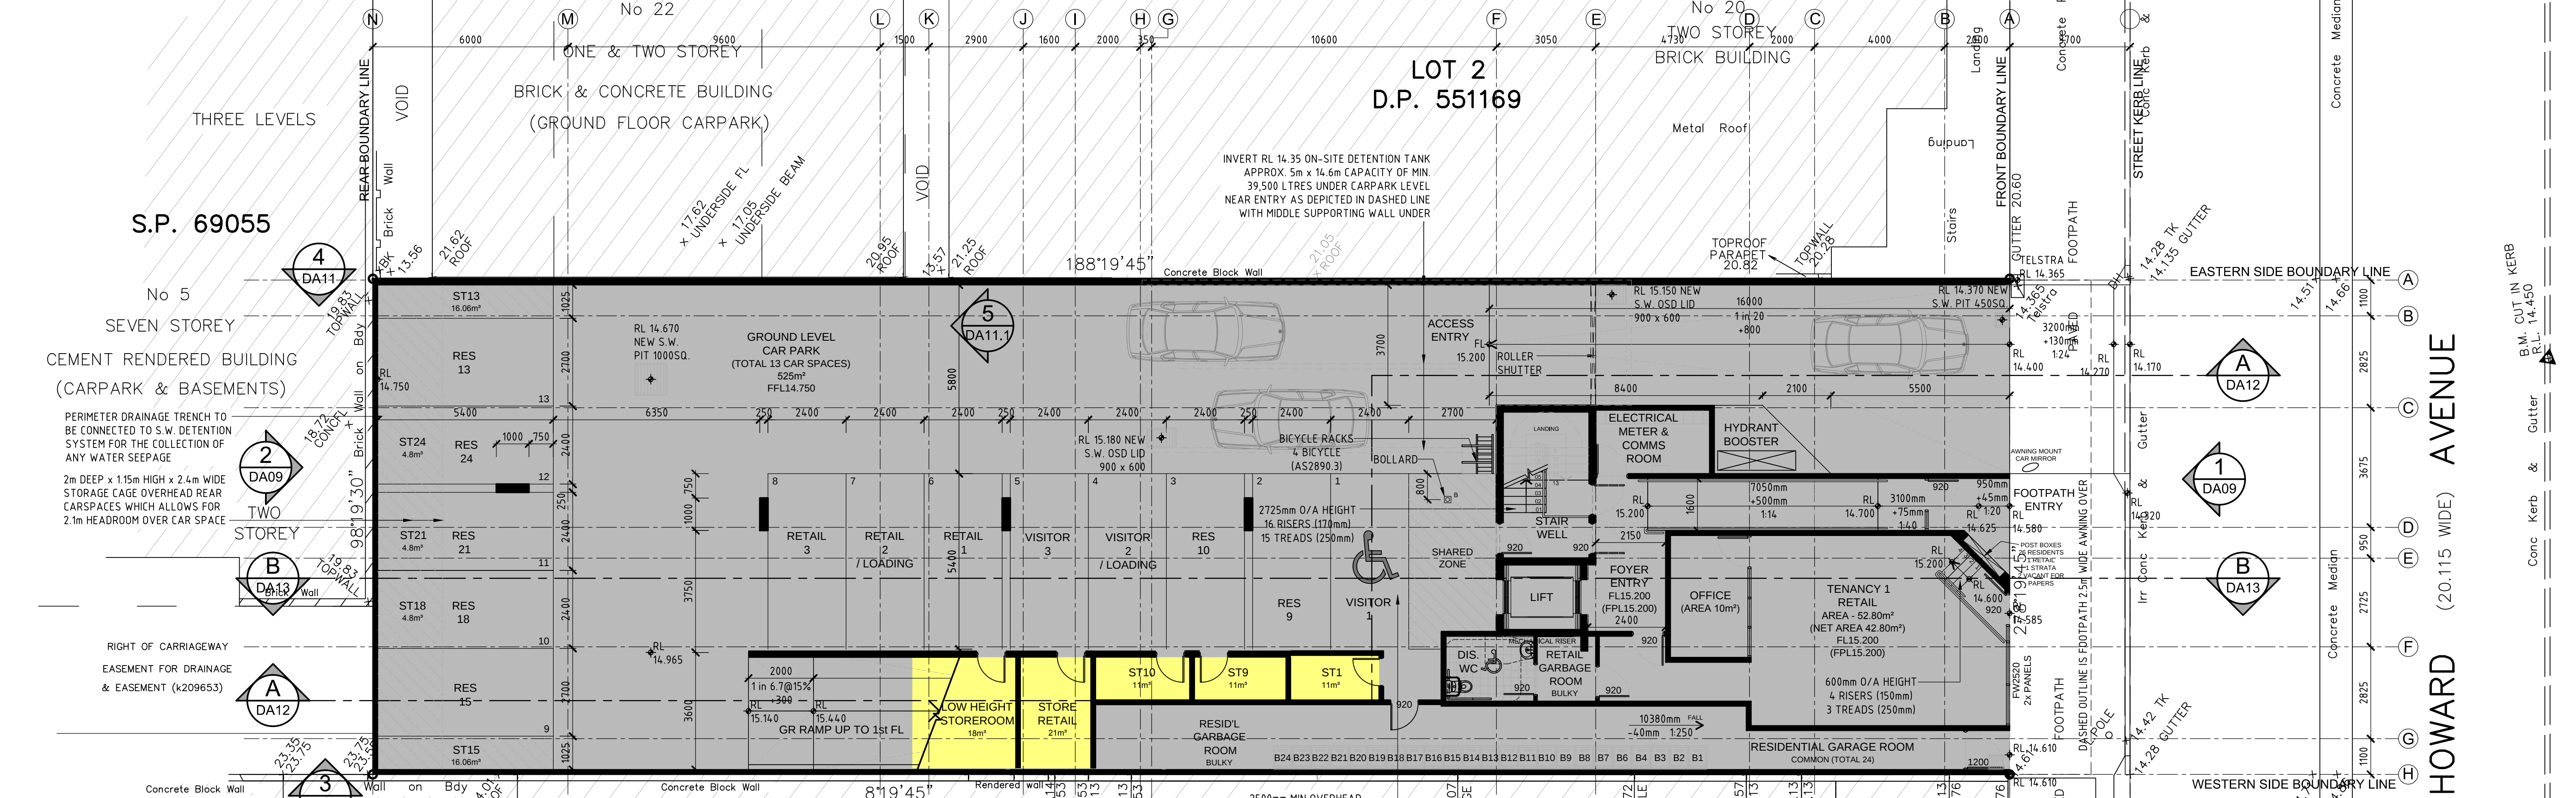

GROUND FLOOR PLAN

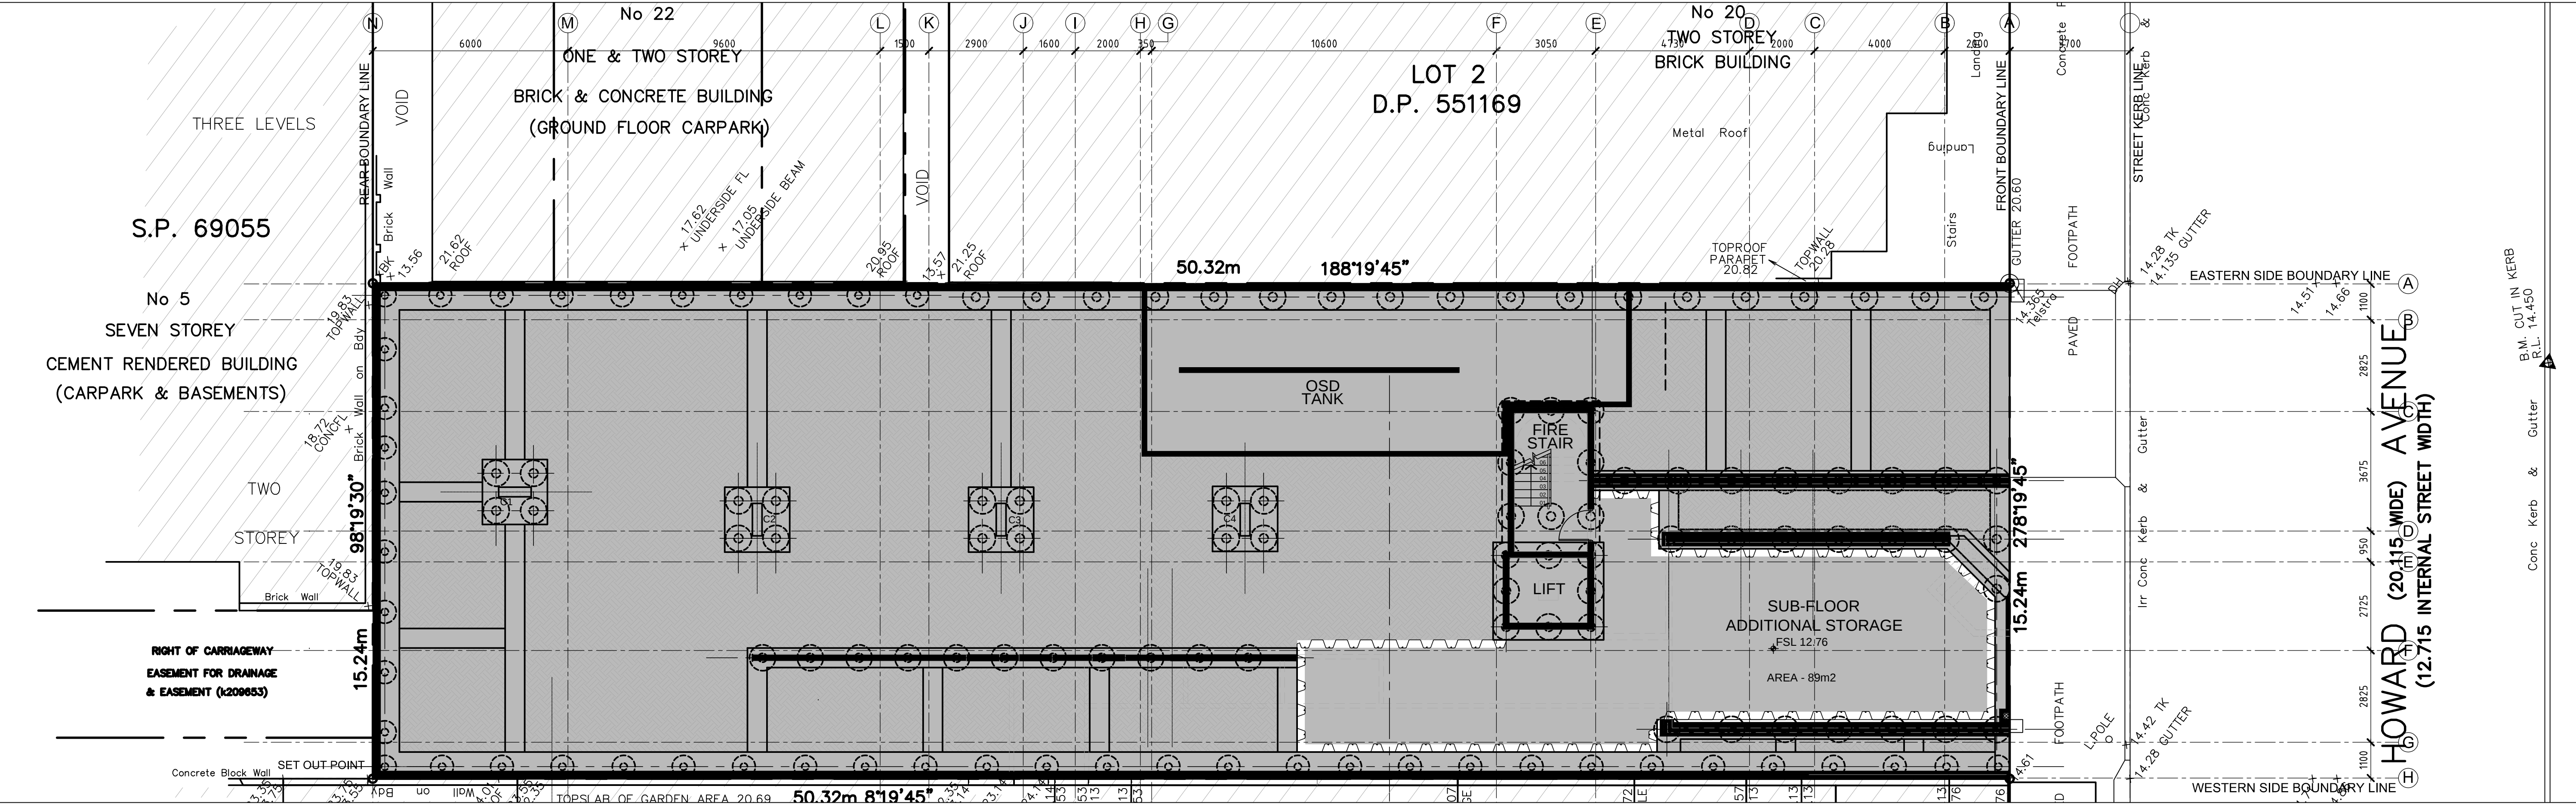

SUB-FLOOR PLAN

LEGEND:

- SECTION 4.55 (1A) MODIFIED AREA
- APPROVE BUILDING

S4.55 (1A) - MINOR AMENDMENT	D	25.10.2019
S4.55 (1A) - MINOR AMENDMENT	C	27.09.2018
S96 SUBMISSION	B	22.12.2017
DEVELOPMENT APPLICATION SUBMISSION	A	31.03.2017
Amendment/Issue	No.	Date

PROPRIETOR:
NMMH PTY LTD

PROJECT:
MIXED USE DEVELOPMENT
LOT 12 DP 1229780
18 HOWARD AVENUE
DEE WHY
NSW 2099

SHEET TITLE:
SUB FLOOR & GROUND FLOOR PLAN
S4.55 (1A) - MINOR AMENDMENT

HUMEL
architects

PO Box 1666 Dee Why NSW 2099
T 61 2 9981 6511
F 61 2 9981 1913
E info@humel.com.au

SCALE 1:100@A1 DATE SEP 2018
DRAWN SR CHECKED BH

DRAWING NUMBER DA04

REV: D