

DRAWING SCHEDULE.

DA-A01-A EXISTING SITE PLAN AND SITE ANALYSIS PLAN.

DA-A02-A PROPOSED SITE PLAN

DA-A03-A PROPOSED PLAN AT GFL LEVEL

DA-A04-A PROPOSED PLAN AT FIRST FL LEVEL
DA-A05-A PROPOSED PLAN AT SECOND FL LEVEL

DA-A06-A PROPOSED PLAN AT THIRD FL LEVEL

DA-A07-A ROOF PLAN

DA-A08-A SECTION AA

DA-A09-A SECTION BB

DA-A10-A SECTION CC

DA-A11-A WEST AND EAST ELEVATIONS

DA-A12-A PROPOSED S ELEVATION

DA-A13-A EXTERNAL FINISHES WEST AND EAST ELEVATIONS

DA-DEM-01-A DEMOLITION PLAN, WASTE AND MATERIAL STORAGE, SEDIMENT AND EROSION CONTROL MEASURES

SYRVEY PLAN. CMS SURVEYORS 17046A detail Issue 3

FOR THE OWNERS SP 14402

Scale NTS

Date April 14 2023

KUBANYI ARCHITECTS NSW REG 4087 DEP 0000592

LEVEL 1, 122 VICTORIA ROAD DRUMMOYNE 2047
PH 0412 500 240 JUDITHKUBANYI@IINET.NET.AU

ISSUE DA

DRWG No

DA.A0-A

location plan

and drawing

schedule




EXISTING VIEW FROM OCEAN ROAD google earth streetview




EXISTING ENTRY TO SITE FROM OCEAN ROAD



CONDITION OF FRONT FENCE

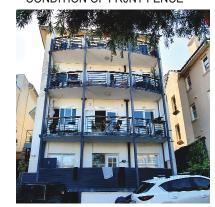

EAST ELEVATION. rear of building

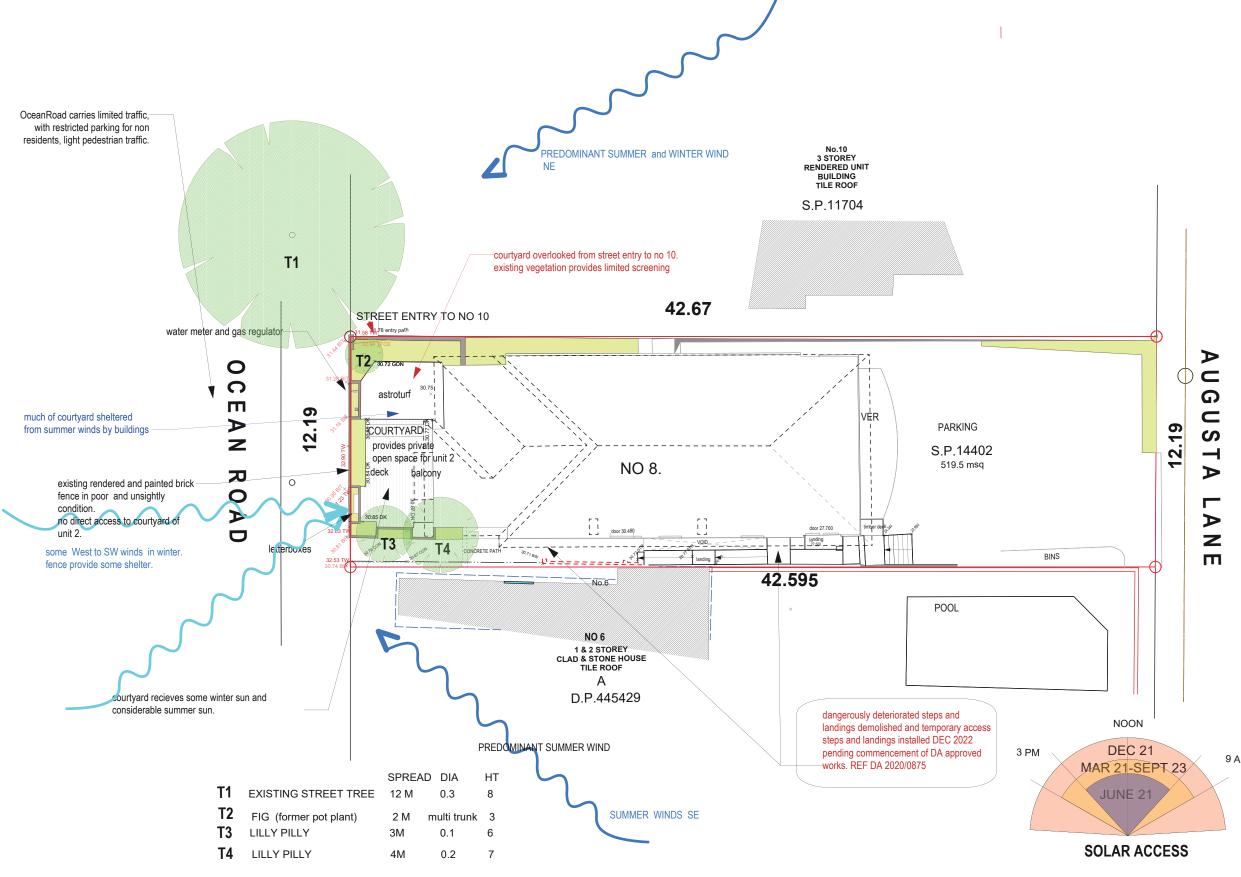

PROPOSED ALTERATIONS TO FRONT FENCE AND ENTRY AND UNIT 4 BALCONY AT 8 OCEAN ROAD **MANLY 2095**

SP 14402

FOR THE OWNERS SP 14402

Trees T3 and T4 are located in small cutouts in concrete and very close to the building

Condition of these is poor as a consequence.

KUBANYI ARCHITECTS NSW REG 4087 DEP 0000592 LEVEL 1, 122 VICTORIA ROAD DRUMMOYNE 2047 PH 0412 500 240 JUDITHKUBANYI@IINET.NET.AU

approx TN


DA

DRWG No DA-A01-A **EXISTING SITE PLAN** and

Scale 1:200

Date April 14 2023

issue SITE ANALYSIS

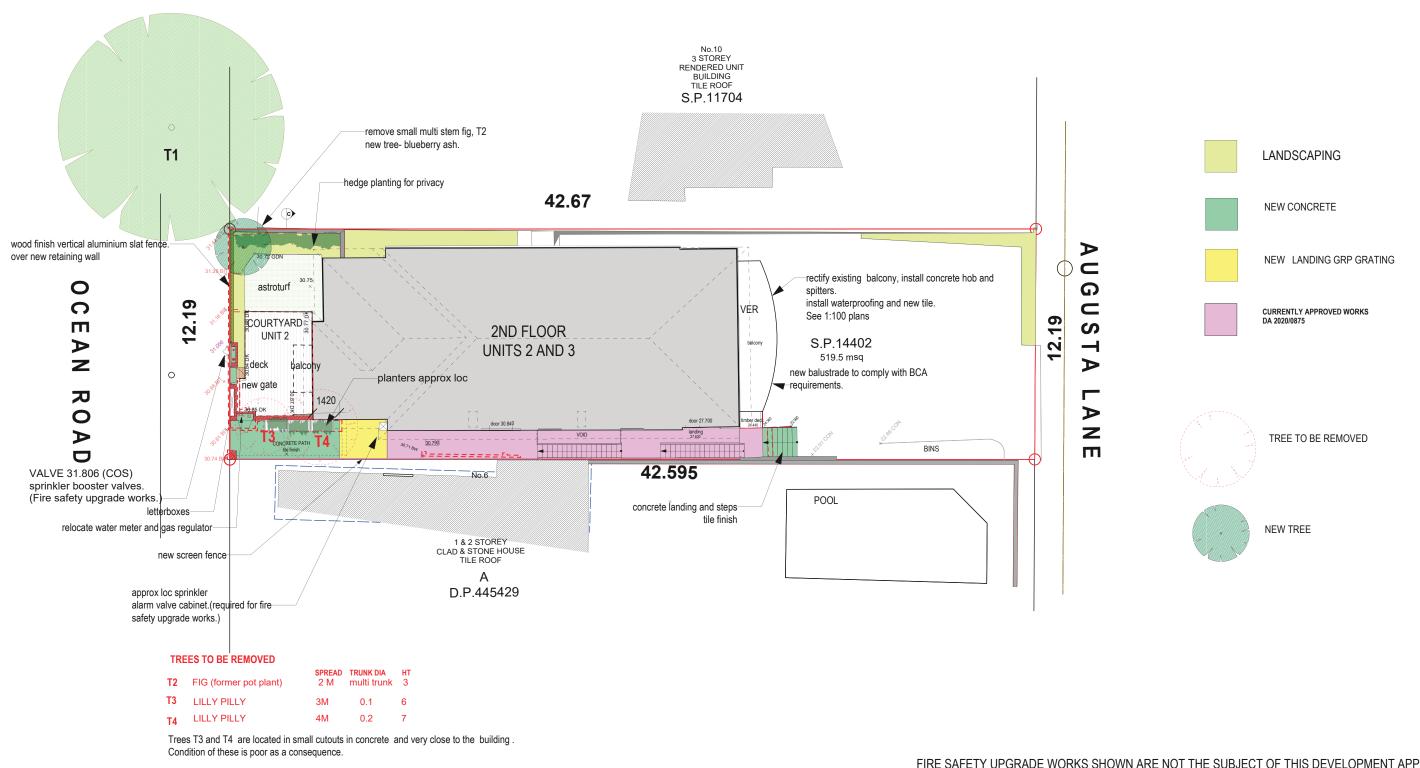

FIRE SAFETY UPGRADE WORKS SHOWN ARE NOT THE SUBJECT OF THIS DEVELOPMENT APPLICATION. (REFER TO EPA 2020/0053-28/5/2020)


PROPOSED ALTERATIONS TO FRONT FENCE AND ENTRY
AND UNIT 4 BALCONY
AT 8 OCEAN ROAD
MANLY 2095
SP 14402

FOR THE OWNERS SP 14402 KUBANYI ARCHITECTS NSW REG 4087 DEP 0000592 LEVEL 1, 122 VICTORIA ROAD DRUMMOYNE 2047 PH 0412 500 240 JUDITHKUBANYI@IINET.NET.AU


DRWG No DA-02-A PROPOSED SITE PLAN


Scale

Date April 14 2023 Drawn jk issue DA

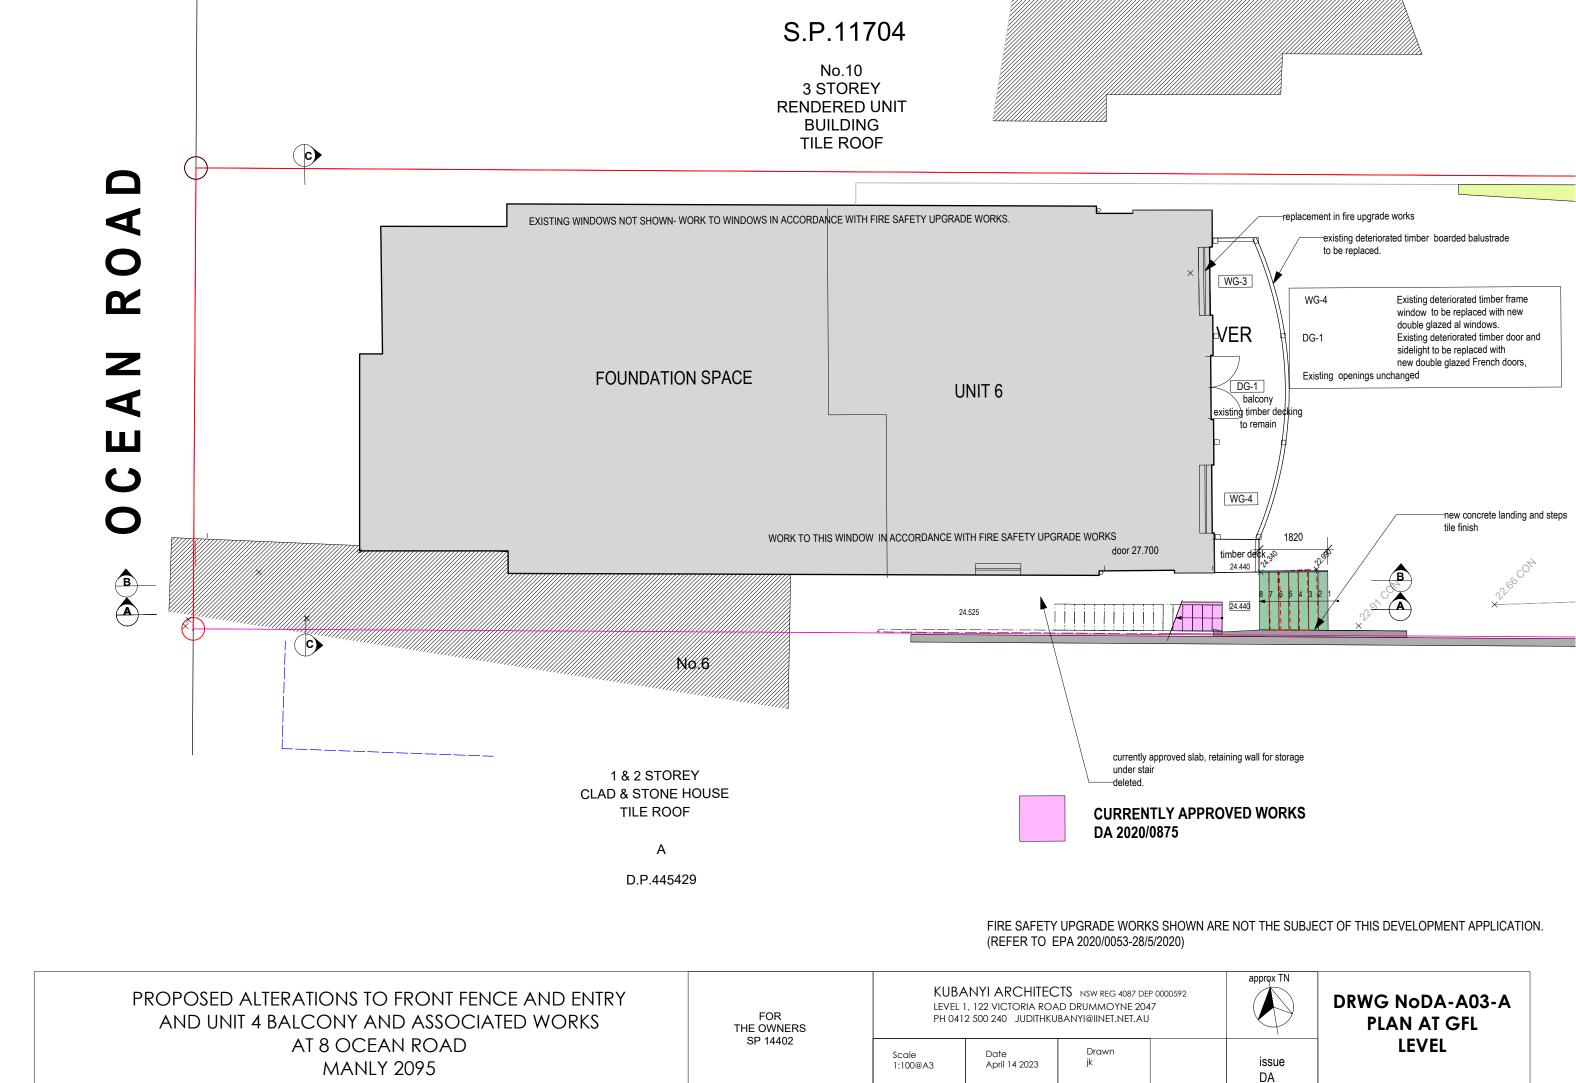


SP 14402

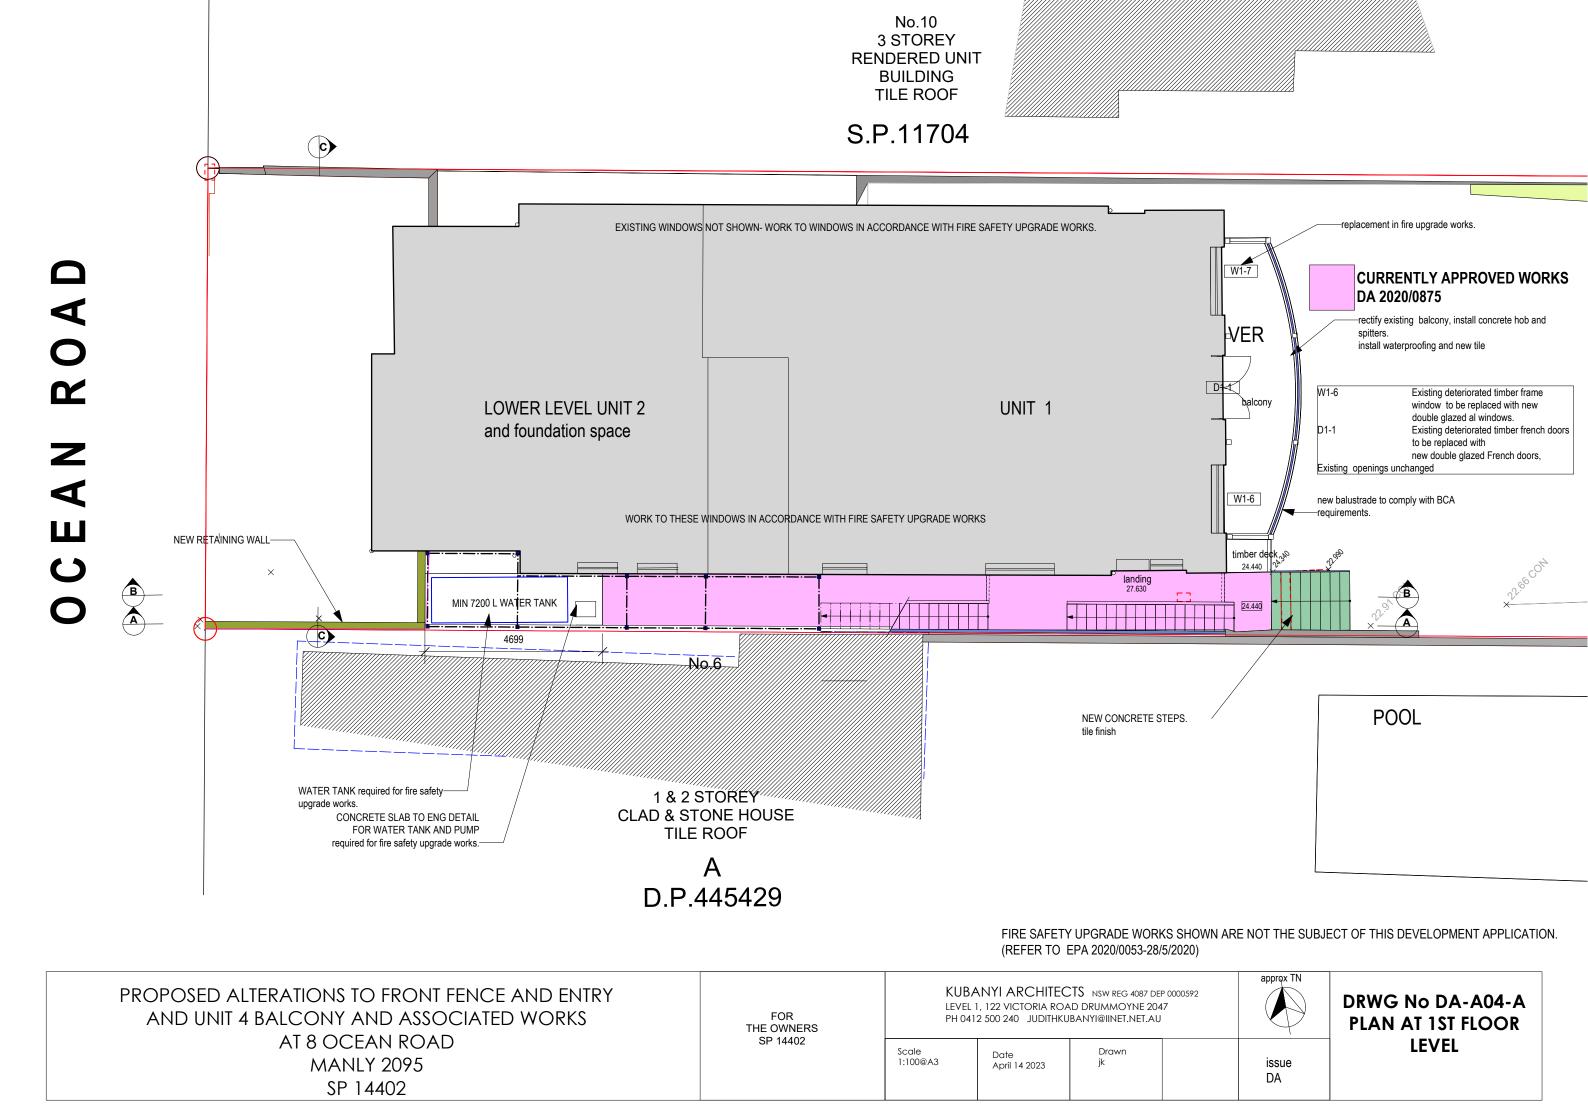

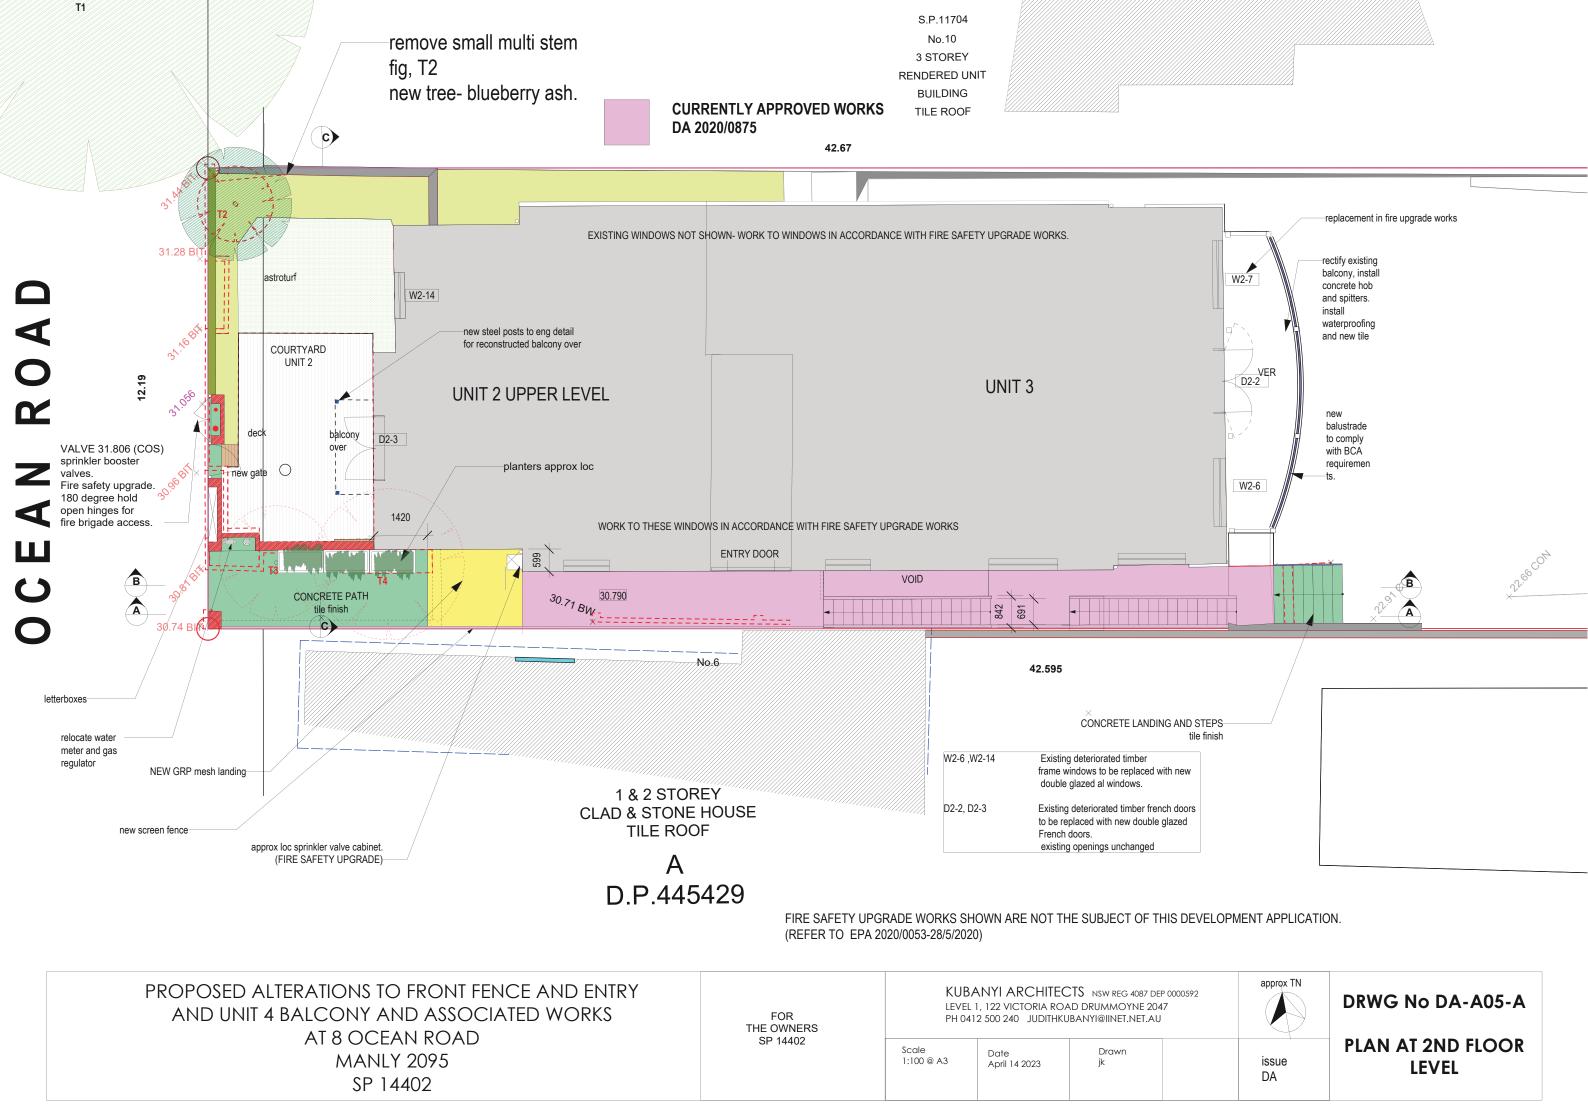

PROPOSED ALTERATIONS TO FRONT FENCE AND ENTRY KUBANYI ARCHITECTS NSW REG 4087 DEP 0000592 DRWG No DA-A06-A LEVEL 1, 122 VICTORIA ROAD DRUMMOYNE 2047 AND UNIT 4 BALCONY AND ASSOCIATED WORKS FOR PH 0412 500 240 JUDITHKUBANYI@IINET.NET.AU THE OWNERS AT 8 OCEAN ROAD SP 14402 **3RD FLOOR PLAN** Scale : 1:100@ A3 **MANLY 2095** Date issue April 14 2023 DA SP 14402

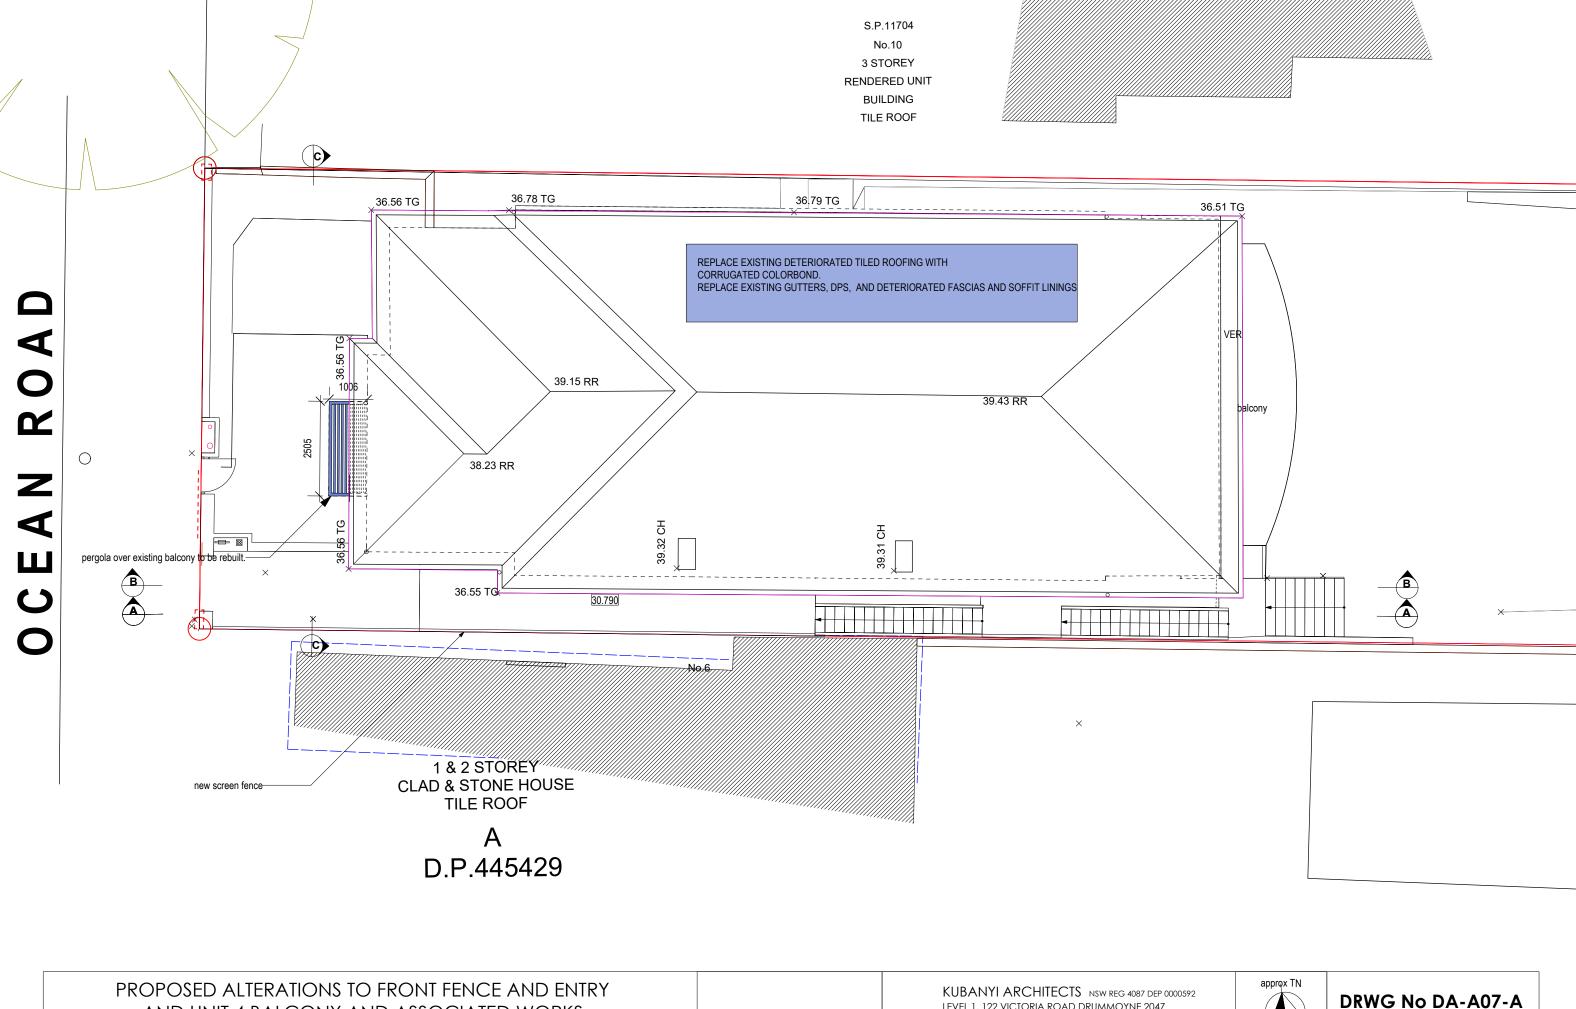

AND UNIT 4 BALCONY AND ASSOCIATED WORKS AT 8 OCEAN ROAD **MANLY 2095** SP 14402


FOR THE OWNERS SP 14402

LEVEL 1, 122 VICTORIA ROAD DRUMMOYNE 2047 PH 0412 500 240 JUDITHKUBANYI@IINET.NET.AU

Scale 1:100@A3

April 14 2023

ROOF PLAN issue

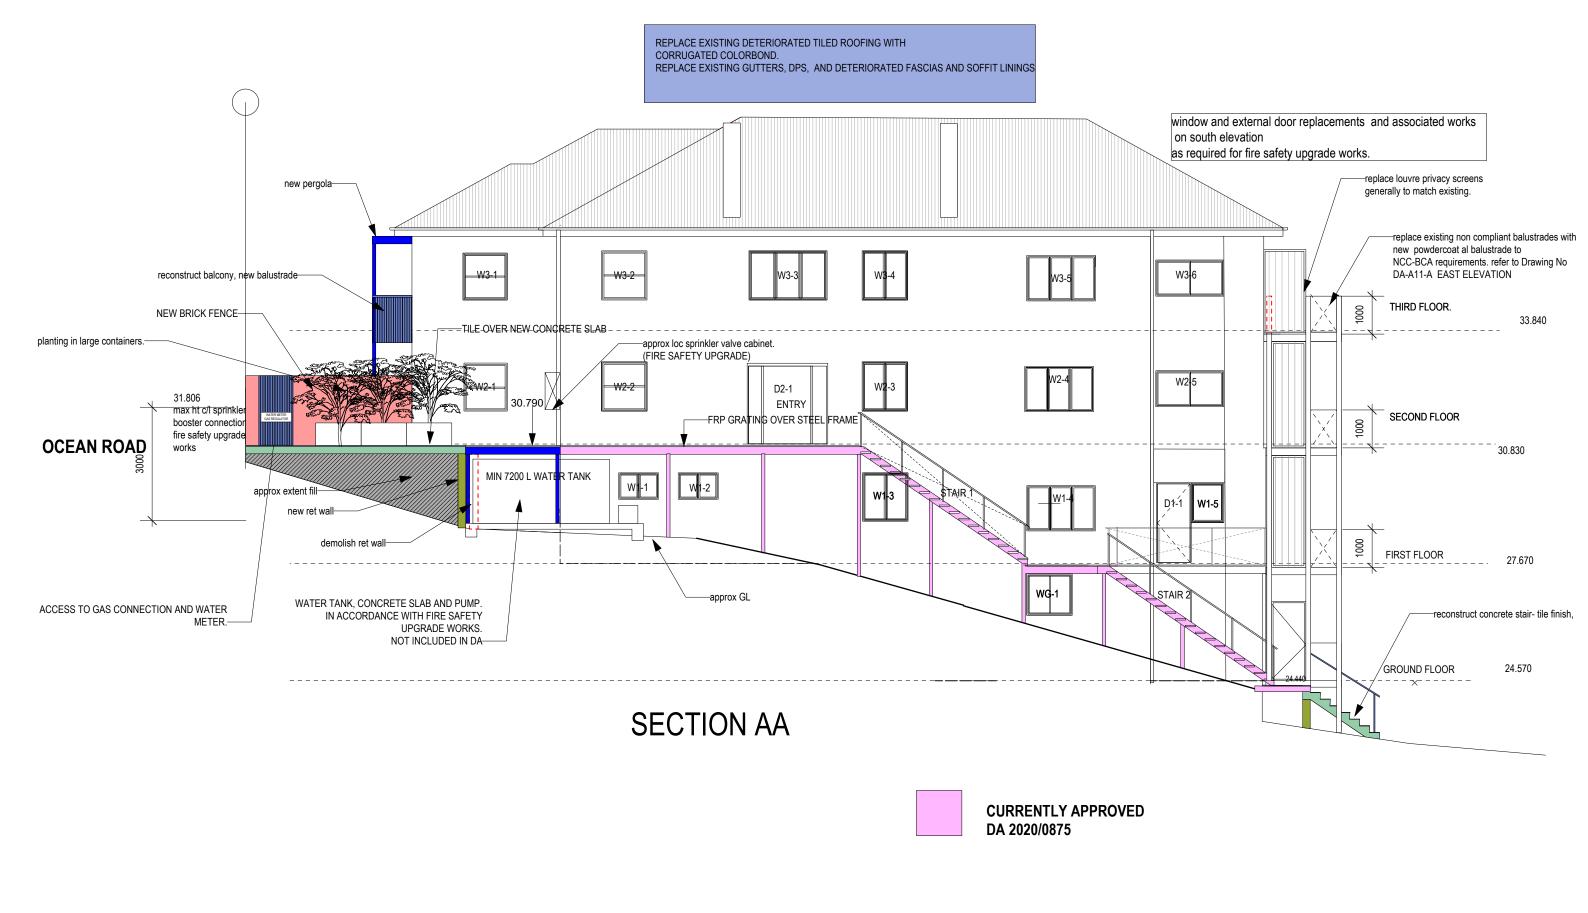

FIRE SAFETY UPGRADE WORKS SHOWN ARE NOT THE SUBJECT OF THIS DEVELOPMENT APPLICATION. (REFER TO EPA 2020/0053-28/5/2020)

PROPOSED ALTERATIONS TO FRONT FENCE AND ENTRY
AND UNIT 4 BALCONY AND ASSOCIATED WORKS
AT 8 OCEAN ROAD
MANLY 2095
SP 14402


FOR THE OWNERS SP 14402 KUBANYI ARCHITECTS NSW REG 4087 DEP 0000592
LEVEL 1, 122 VICTORIA ROAD DRUMMOYNE 2047
PH 0412 500 240 JUDITHKUBANYI@IINET.NET.AU

Scale

Date
April 14 2023
Drawn
jk
issue
DA

DRWG No DA-A08-A
SECTION A-A

REPLACE EXISTING DETERIORATED TILED ROOFING WITH CORRUGATED COLORBOND. REPLACE EXISTING GUTTERS, DPS, AND DETERIORATED FASCIAS AND SOFFIT LININGS

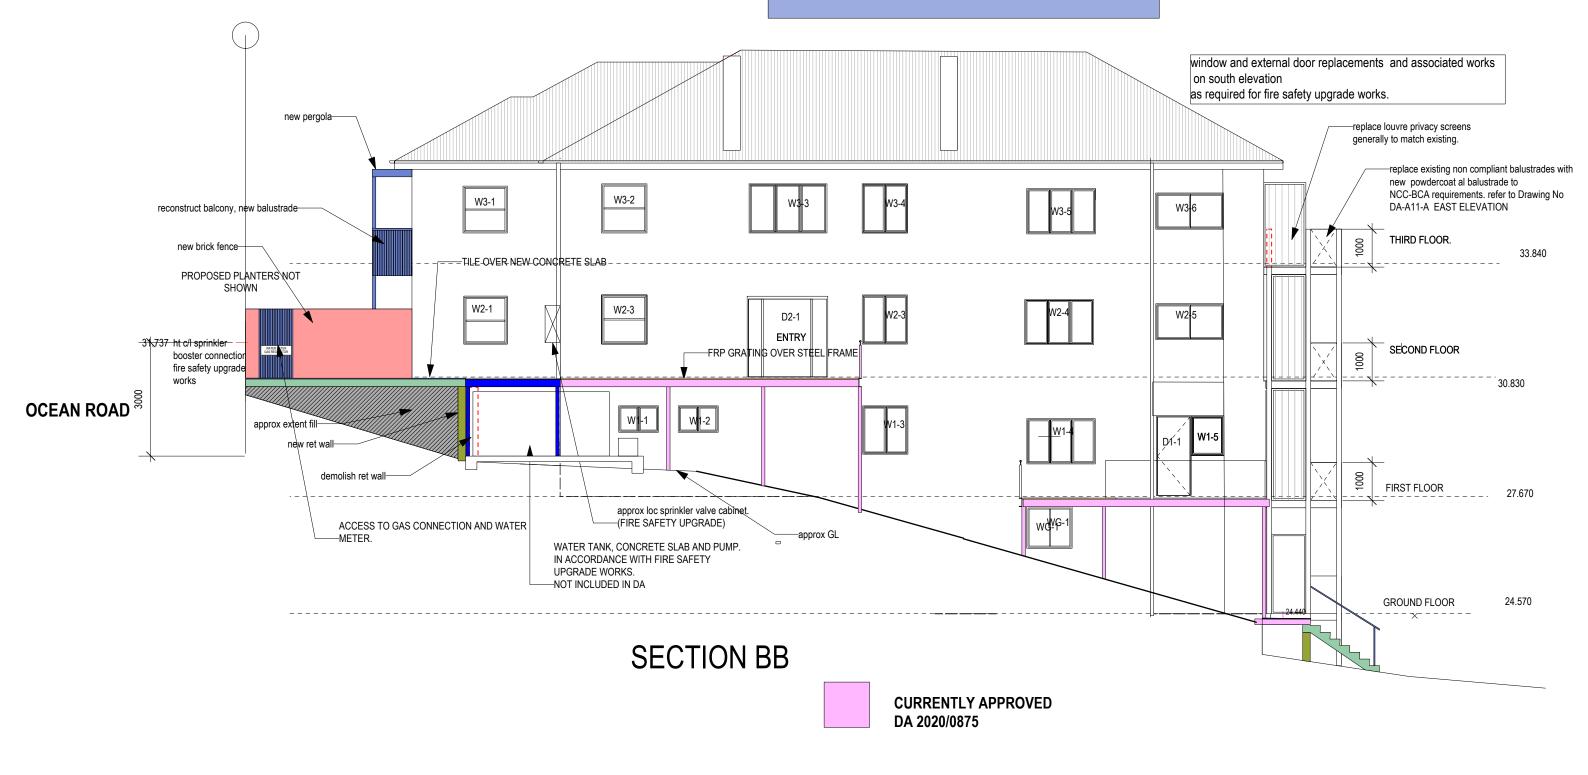

FIRE SAFETY UPGRADE WORKS SHOWN ARE NOT THE SUBJECT OF THIS DEVELOPMENT APPLICATION. (REFER TO EPA 2020/0053-28/5/2020)

PROPOSED ALTERATIONS TO FRONT FENCE AND ENTRY AND UNIT 4 BALCONY AT 8 OCEAN ROAD **MANLY 2095** SP 14402

FOR THE OWNERS SP 14402

KUBANYI ARCHITECTS NSW REG 4087 DEP 0000592 LEVEL 1, 122 VICTORIA ROAD DRUMMOYNE 2047 PH 0412 500 240 JUDITHKUBANYI@IINET.NET.AU


DRWG No DA-A09-A

Scale 1:100@A3

April 14 2023

issue DA

SECTION B-B

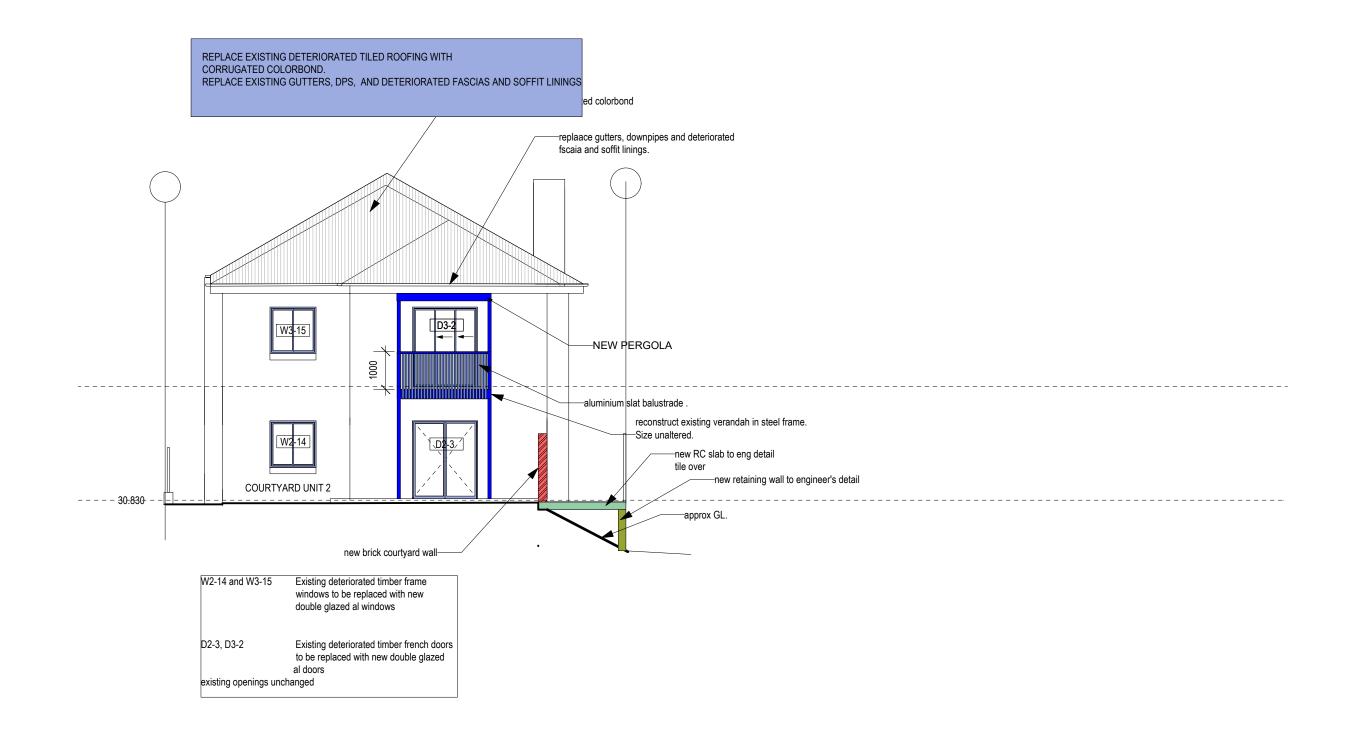

Scale 1:100@A3

FIRE SAFETY UPGRADE WORKS SHOWN ARE NOT THE SUBJECT OF THIS DEVELOPMENT APPLICATION. (REFER TO EPA 2020/0053-28/5/2020)

PROPOSED ALTERATIONS TO FRONT FENCE AND ENTRY
AND UNIT 4 BALCONY AND ASSOCIATED WORKS
AT 8 OCEAN ROAD
MANLY 2095
SP 14402

FOR THE OWNERS SP 14402 KUBANYI ARCHITECTS NSW REG 4087 DEP 0000592 LEVEL 1, 122 VICTORIA ROAD DRUMMOYNE 2047 PH 0412 500 240 JUDITHKUBANYI@IINET.NET.AU


PH 0412 500 240 JUDITHKUBANYI@IINET.NE

Date Drawn
April 14 2023 jk

Drawn issue DA

DRWG No DA-A10-A

SECTION C-C

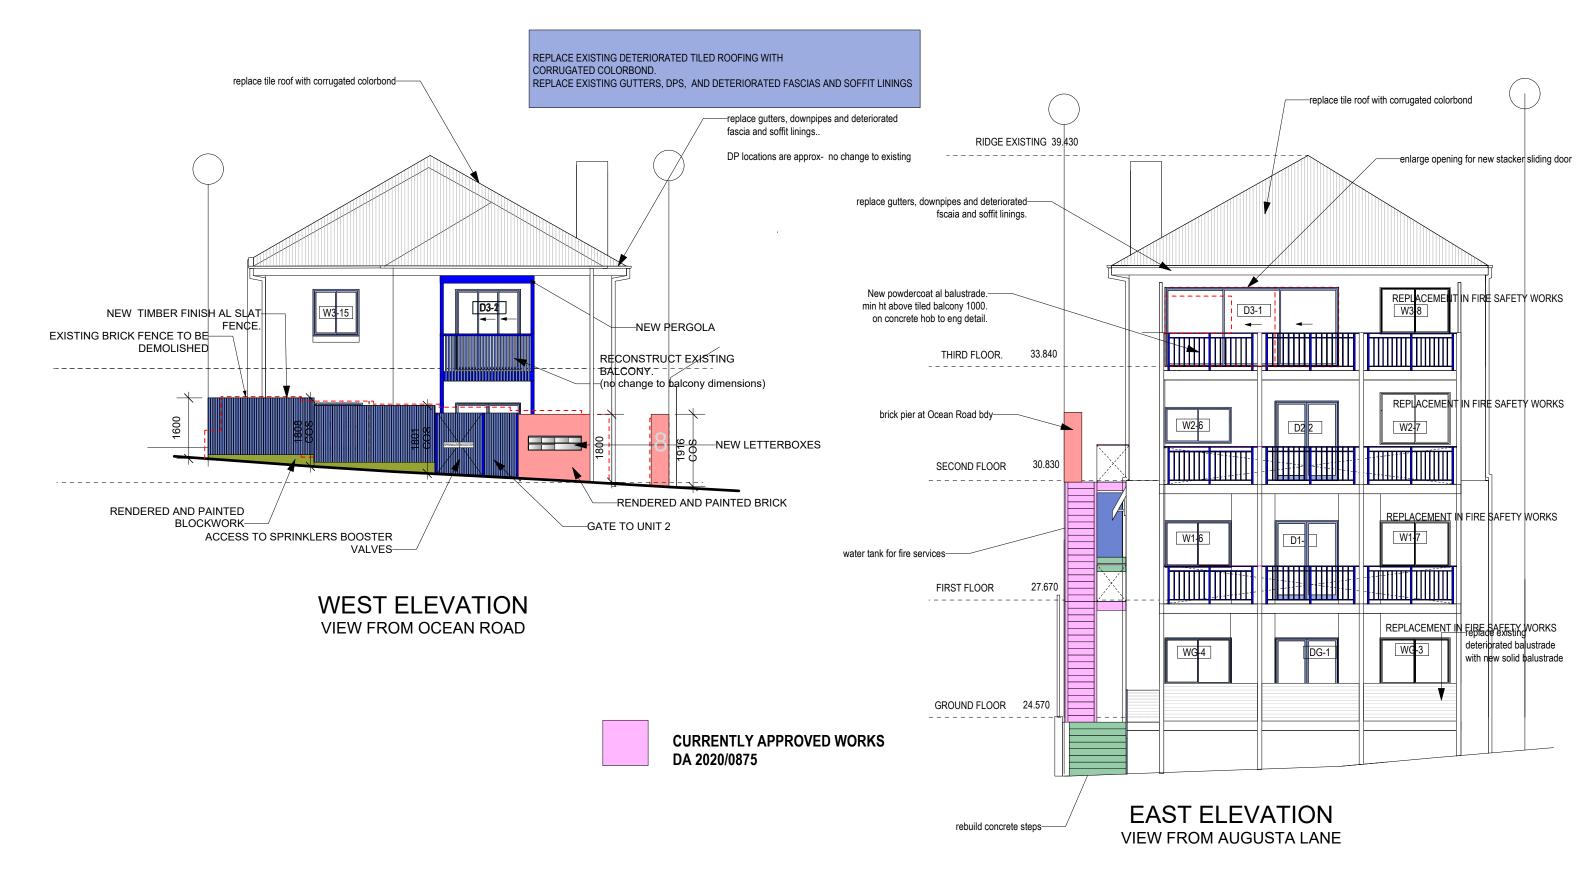

FIRE SAFETY UPGRADE WORKS SHOWN ARE NOT THE SUBJECT OF THIS DEVELOPMENT APPLICATION. (REFER TO EPA 2020/0053-28/5/2020)

PROPOSED ALTERATIONS TO FRONT FENCE AND ENTRY
AND UNIT 4 BALCONY AND ASSOCIATED WORKS
AT 8 OCEAN ROAD
MANLY 2095
SP 14402

FOR THE OWNERS SP 14402

Scale

1:100@A3

Date

April 14 2023

KUBANYI ARCHITECTS NSW REG 4087 DEP 0000592 LEVEL 1, 122 VICTORIA ROAD DRUMMOYNE 2047 PH 0412 500 240 JUDITHKUBANYI@IINET.NET.AU


issue

DA

DRWG No DA-A11-A


EAST AND WEST ELEVATIONS

window and external door replacements on south elevation as required for fire safety upgrade works.

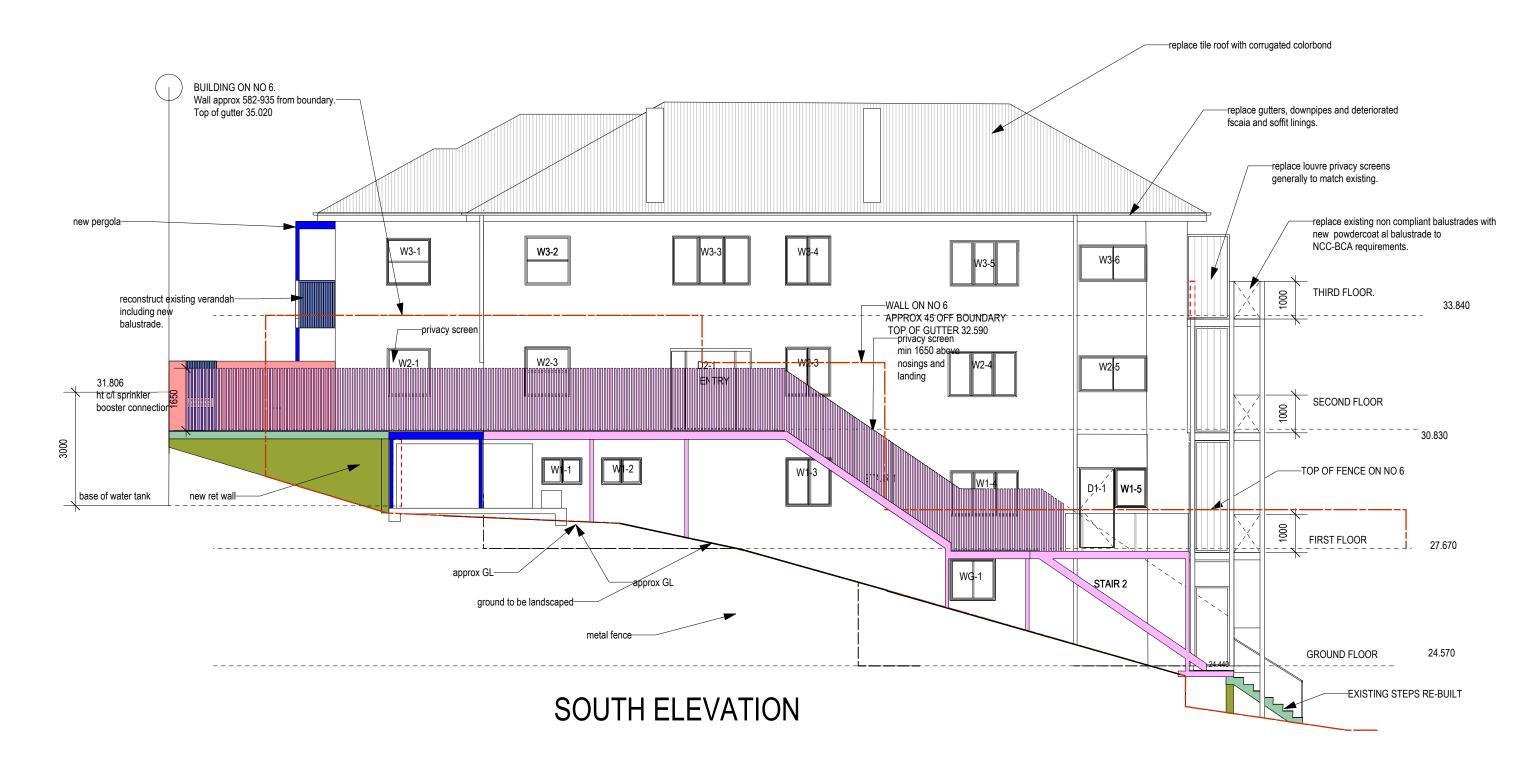

FIRE SAFETY UPGRADE WORKS SHOWN ARE NOT THE SUBJECT OF THIS DEVELOPMENT APPLICATION. (REFER TO EPA 2020/0053-28/5/2020)

PROPOSED ALTERATIONS TO FRONT FENCE AND ENTRY KUBANYI ARCHITECTS NSW REG 4087 DEP 0000592 DRWG No DA-A12-A AND UNIT 4 BALCONY AND ASSOCIATED WORKS LEVEL 1, 122 VICTORIA ROAD DRUMMOYNE 2047 FOR PH 0412 500 240 JUDITHKUBANYI@IINET.NET.AU AT 8 OCEAN ROAD THE OWNERS SP 14402 **SOUTH ELEVATION MANLY 2095** Scale issue 1:100@A3 April 14 2023 SP 14402 DA

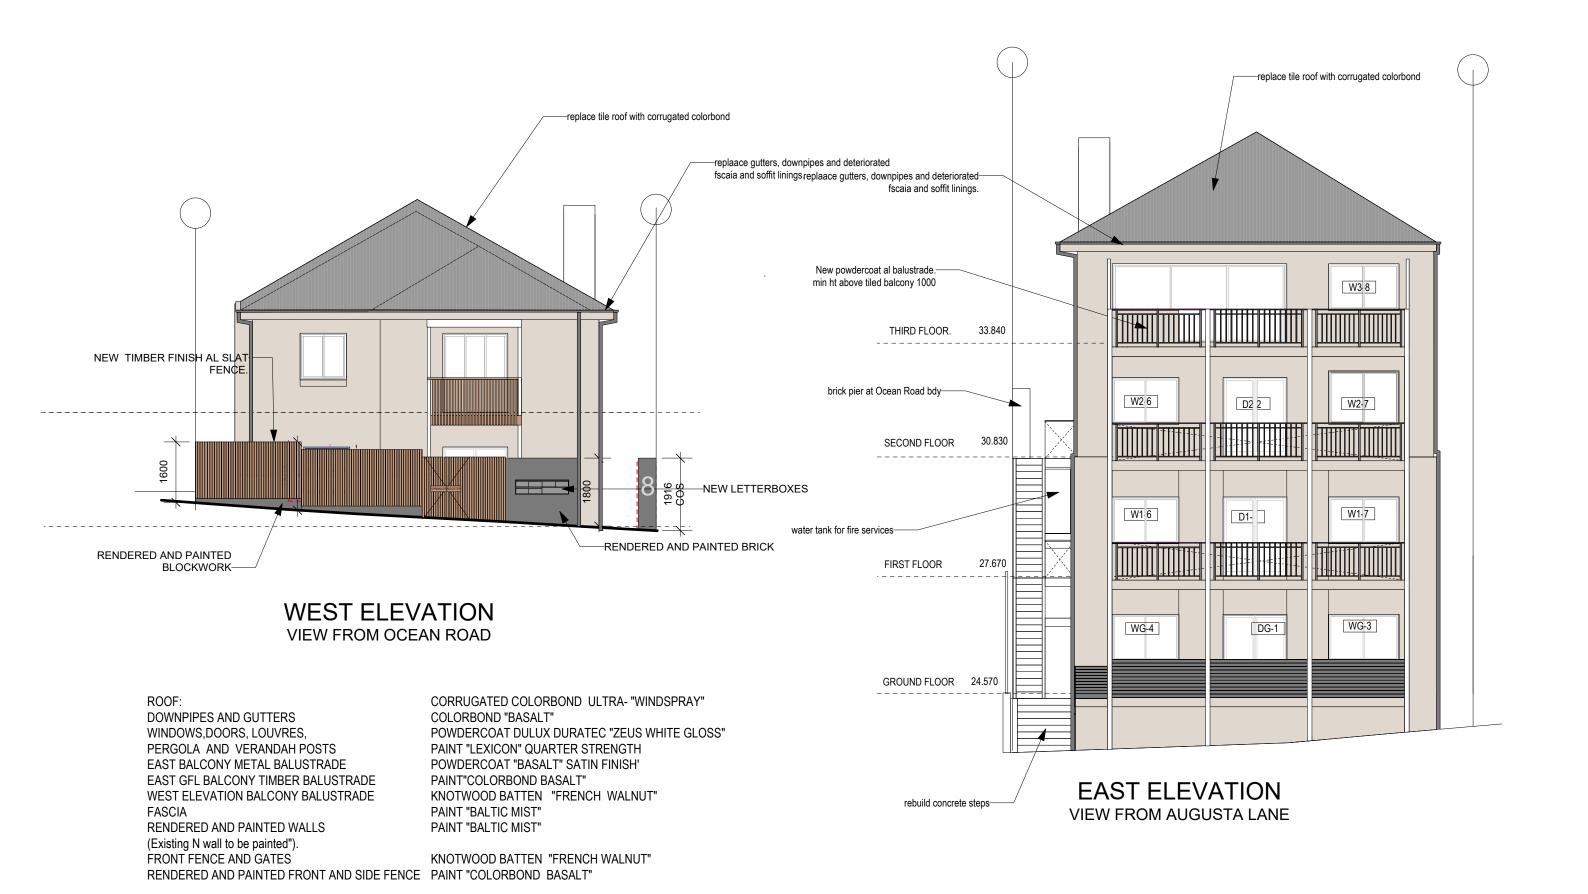

PROPOSED ALTERATIONS TO FRONT FENCE AND ENTRY
AND UNIT 4 BALCONY AND ASSOCIATED WORKS
AT 8 OCEAN ROAD
MANLY 2095
SP 14402


FOR THE OWNERS SP 14402 KUBANYI ARCHITECTS NSW REG 4087 DEP 0000592 LEVEL 1, 122 VICTORIA ROAD DRUMMOYNE 2047 PH 0412 500 240 JUDITHKUBANYI@IINET.NET.AU

DRWG No DA-A13-A

Scale 1:100 @A3

Date April 14 2023 Drawn jk

issue DA EXTERNAL FINISHES
EAST & WEST ELEVATION

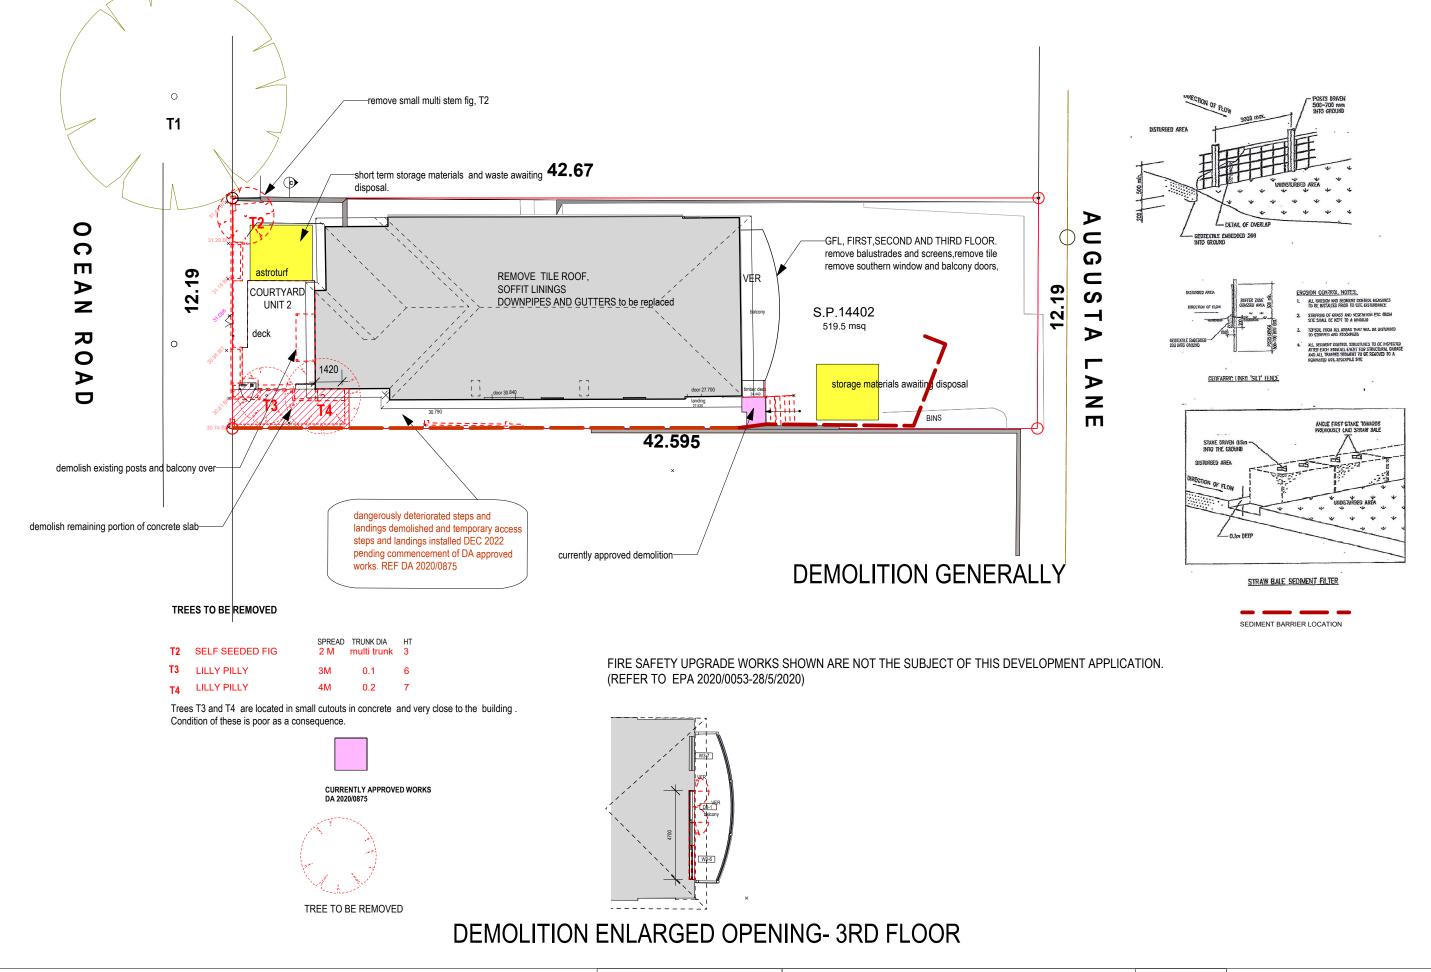

PROPOSED ALTERATIONS TO FRONT FENCE AND ENTRY
AND UNIT 4 BALCONY
AT 8 OCEAN ROAD
MANLY 2095
SP 14402

FOR THE OWNERS SP 14402 KUBANYI ARCHITECTS NSW REG 4087 DEP 0000592 LEVEL 1, 122 VICTORIA ROAD DRUMMOYNE 2047 PH 0412 500 240 JUDITHKUBANYI@IINET.NET.AU

DRWG No DA-dem.01-A
DEMOLITION PLAN

Scale 1:200

Date April 14 2023

Drawn jk issue DA WASTE AND MATERIALSTORAGE SEDIMENT AND EROSION CONTROL MEASURES