


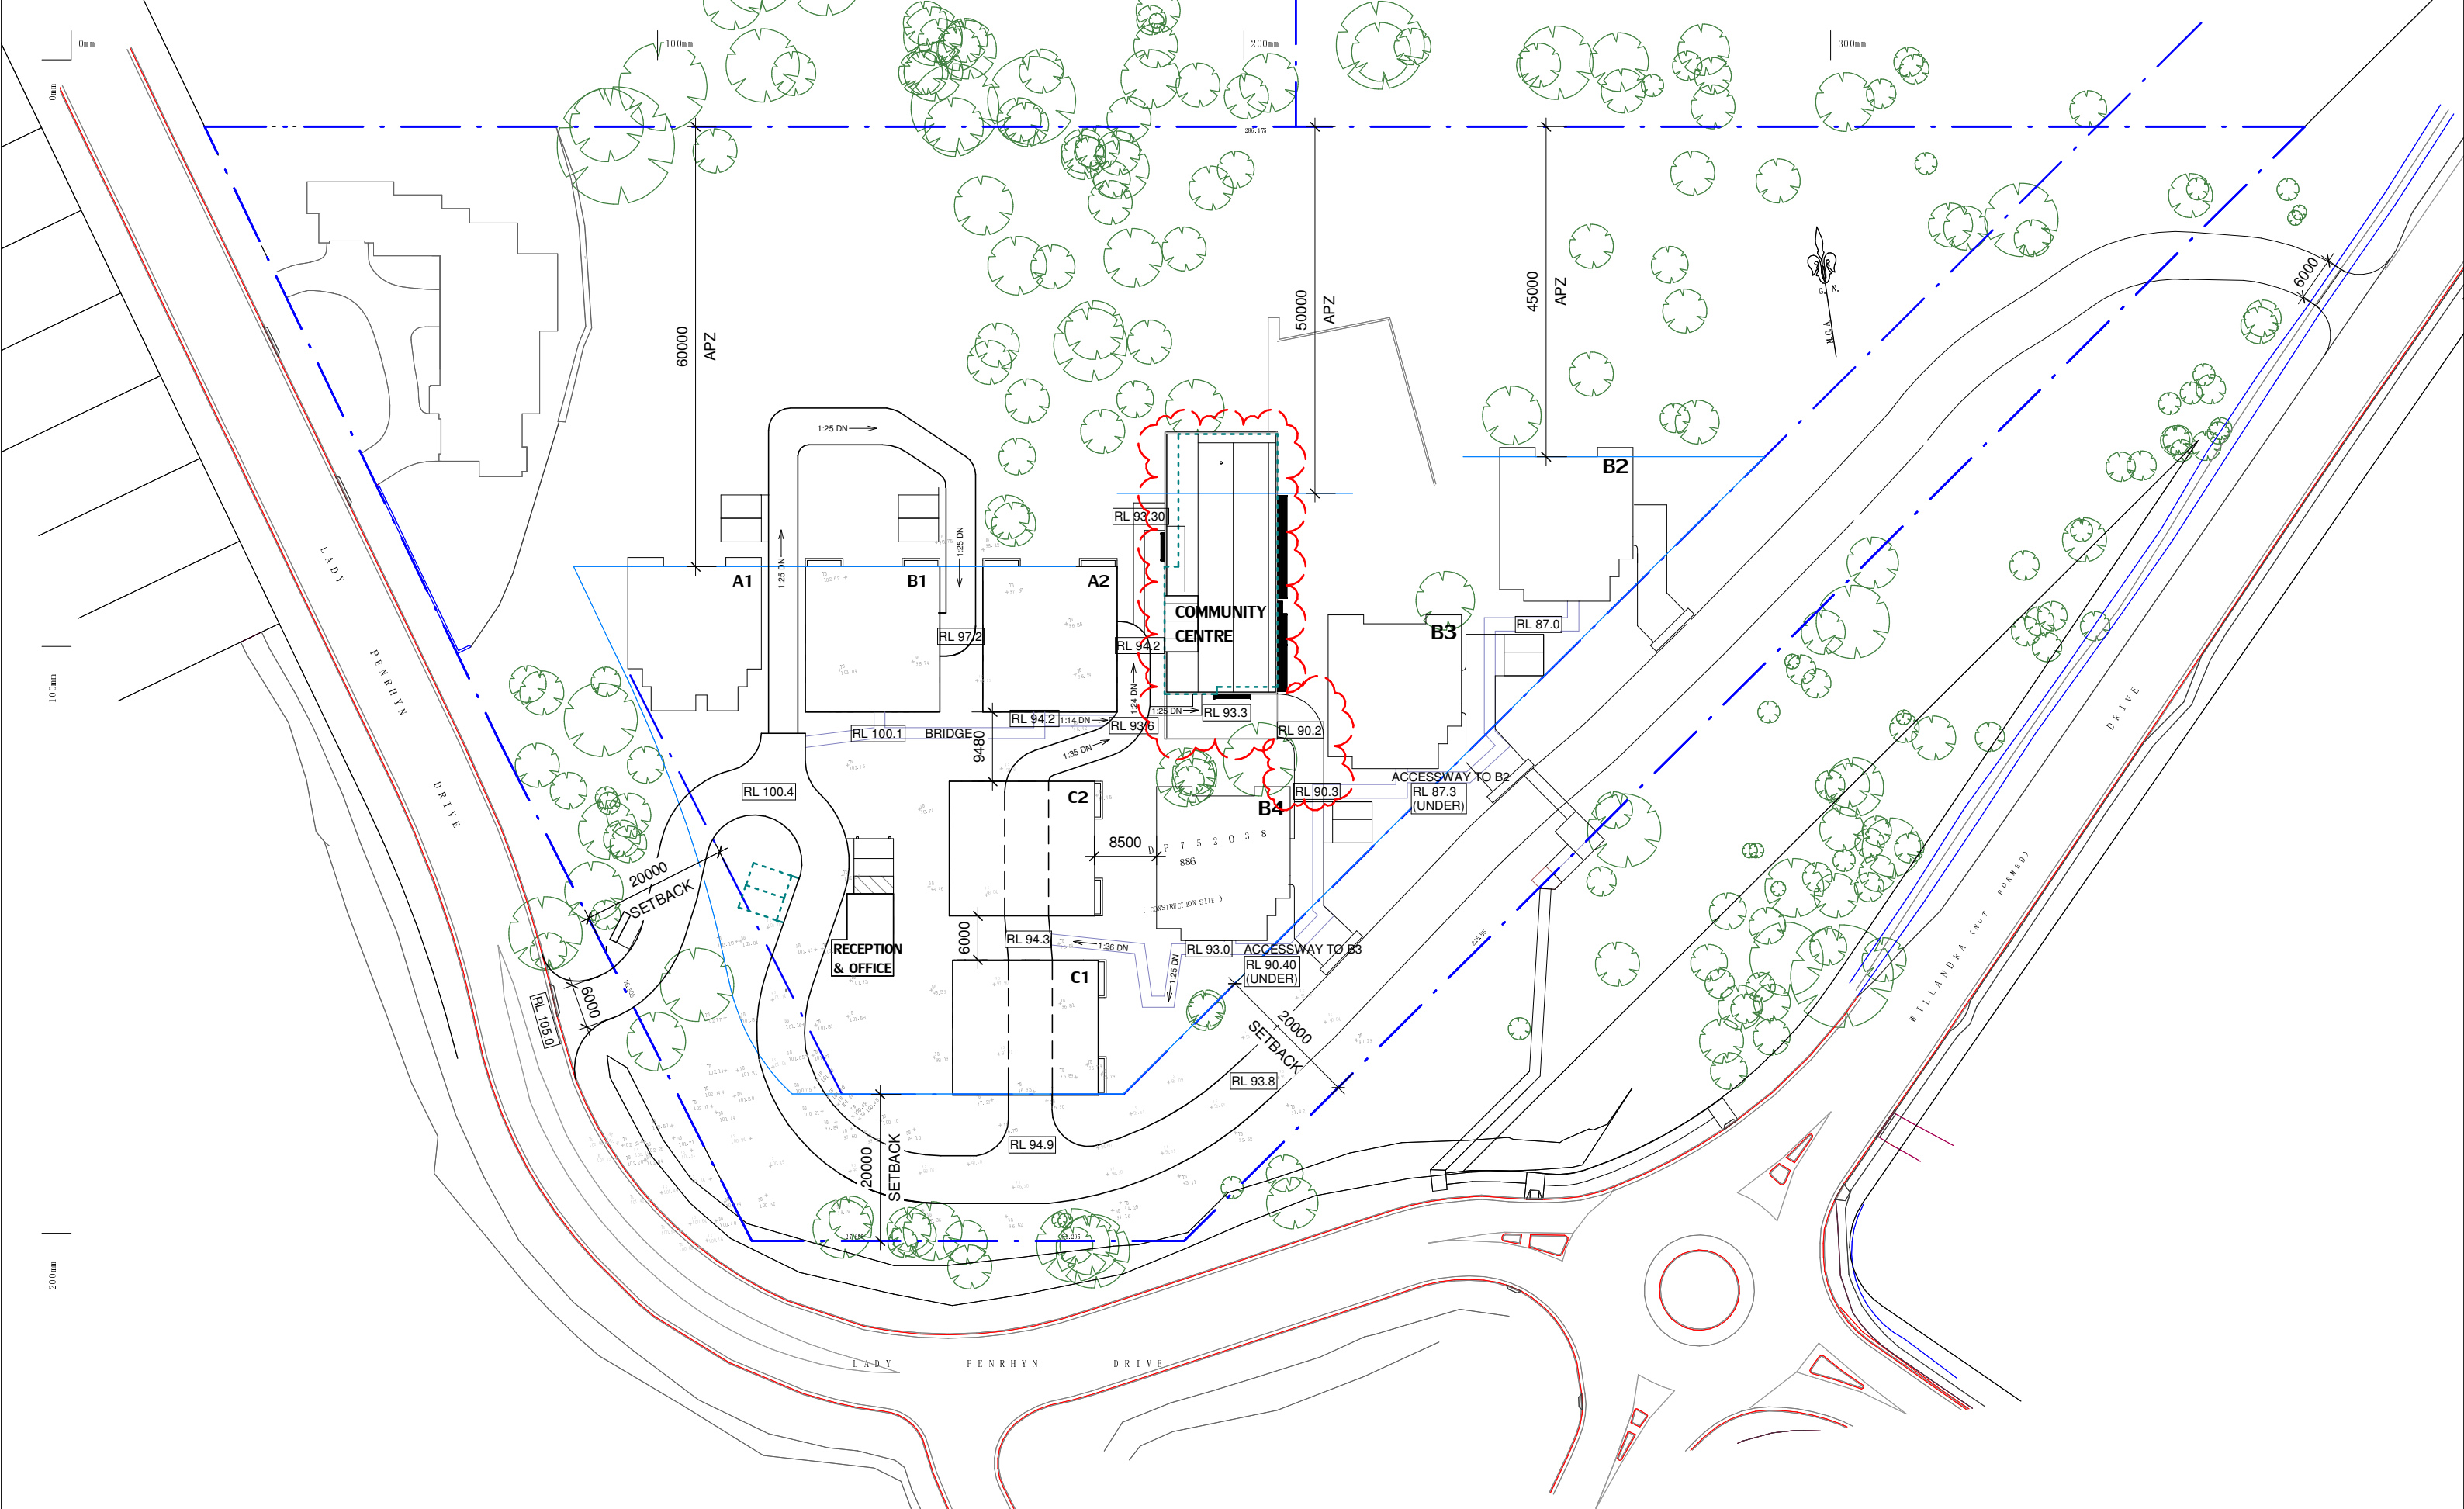

Date	Rev	Amendment
Feb 2018	1	S96 Application

Project:
PROPOSED COMMUNITY CENTRE
S96
8 Lady Penrhyn Dr, Beacon Hill NSW





Vigor Master Pty Ltd
Suite 201A, 24 Thomas St,
Chatswood NSW 2067
Tel. 02 9411 3998
Fax. 02 9413 3983
Email. info@vigmaster.com.au

Drawn by: RT
Checked by: MW
Title: **SITE PLAN (LARGE SCALE)**

Job Number: 8RV96
Date: 21.02.2018
Scale @ A1: 1 : 400
Scale @ A3: 1 : 800
Drawing NO: S001

Rev: 1

 

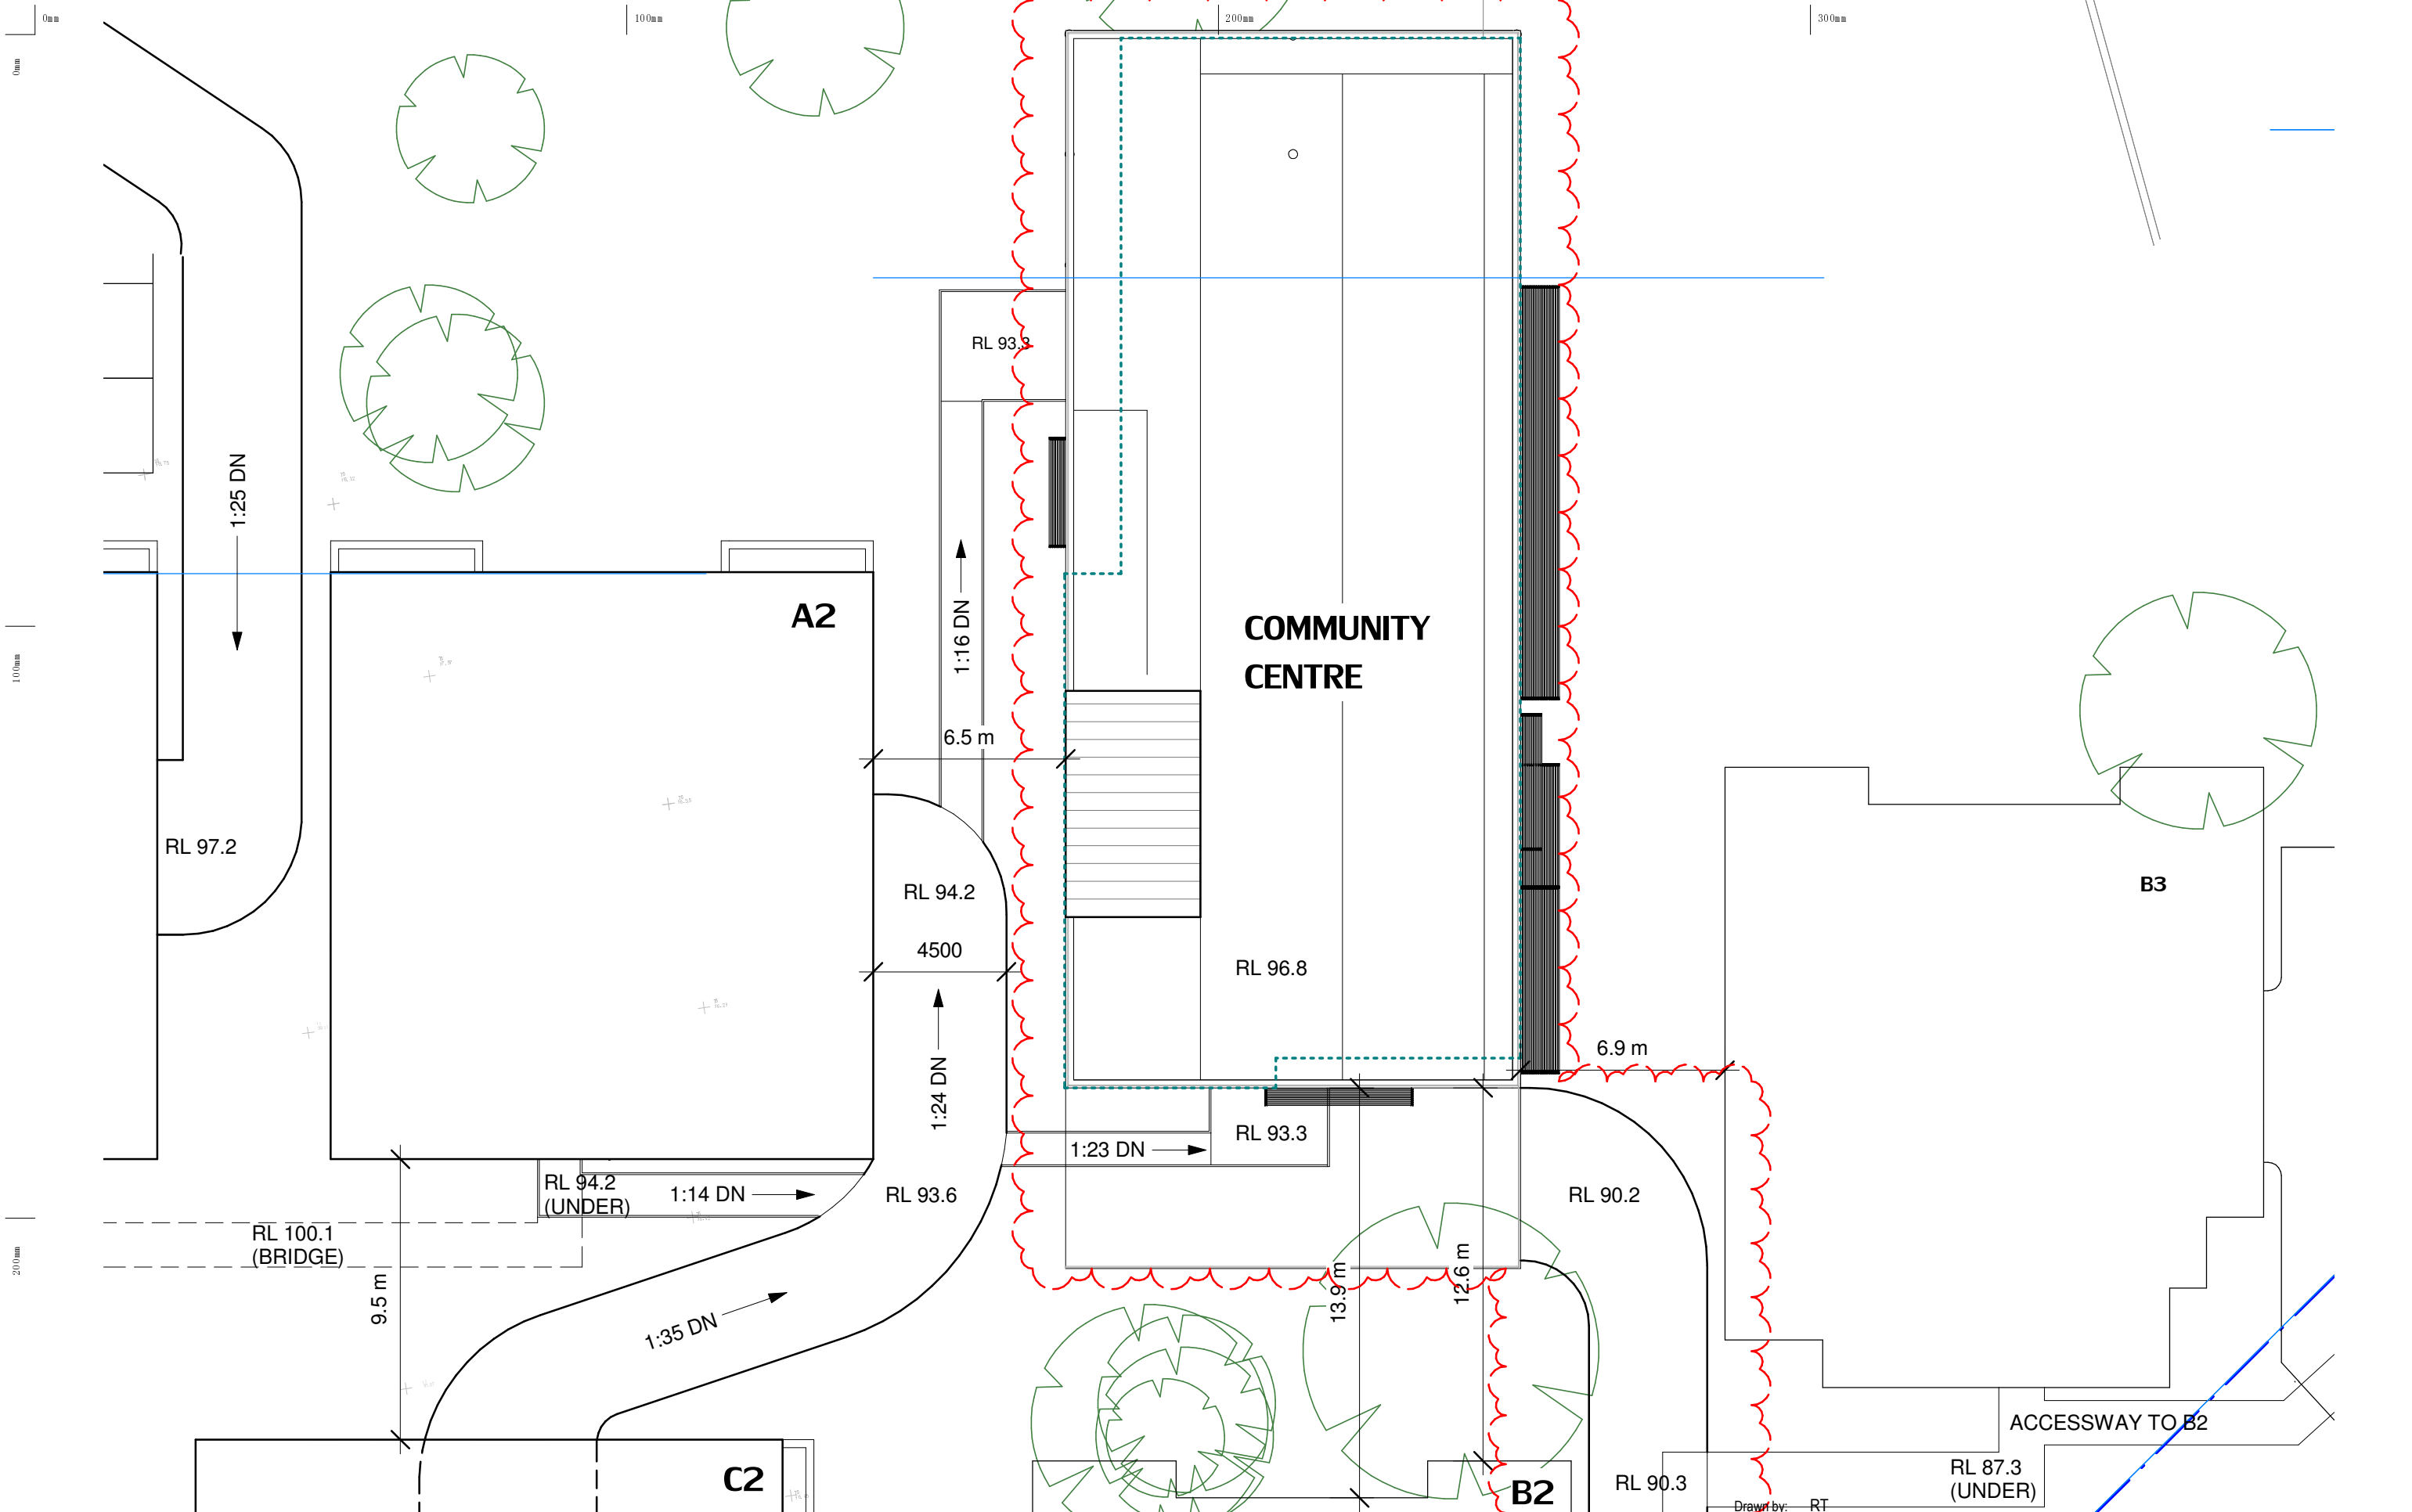

Date	Rev	Description
Feb 2018	1	S96 Application
		Amendment

Project: **PROPOSED COMMUNITY CENTRE**

S96

8 Lady Penrhyn Dr, Beacon Hill NSW



VIGOR MASTER
Land Development
Architecture Design
Construction Management

Vigor Master Pty Ltd
Suite 201A, 24 Thomas St,
Chatswood NSW 2067

Tel. 02 9411 3998
Fax. 02 9413 3983
Email. info@vigmaster.com.au

Drawn by: RT

Checked by: MW

Title: **SITE PLAN**

Job Number: 8RV96

Date: 21.02.2018


Scale @ A1: 1 : 100

Scale @ A3: 1 : 200

Drawing NO: S001-1

Rev: 1

Copyright of the design and other information shown here is owned by Vigor Master Pty Ltd . Reproduction or use of the design by any party for any purpose is expressly forbidden without the written permission of Vigor Master Pty Ltd

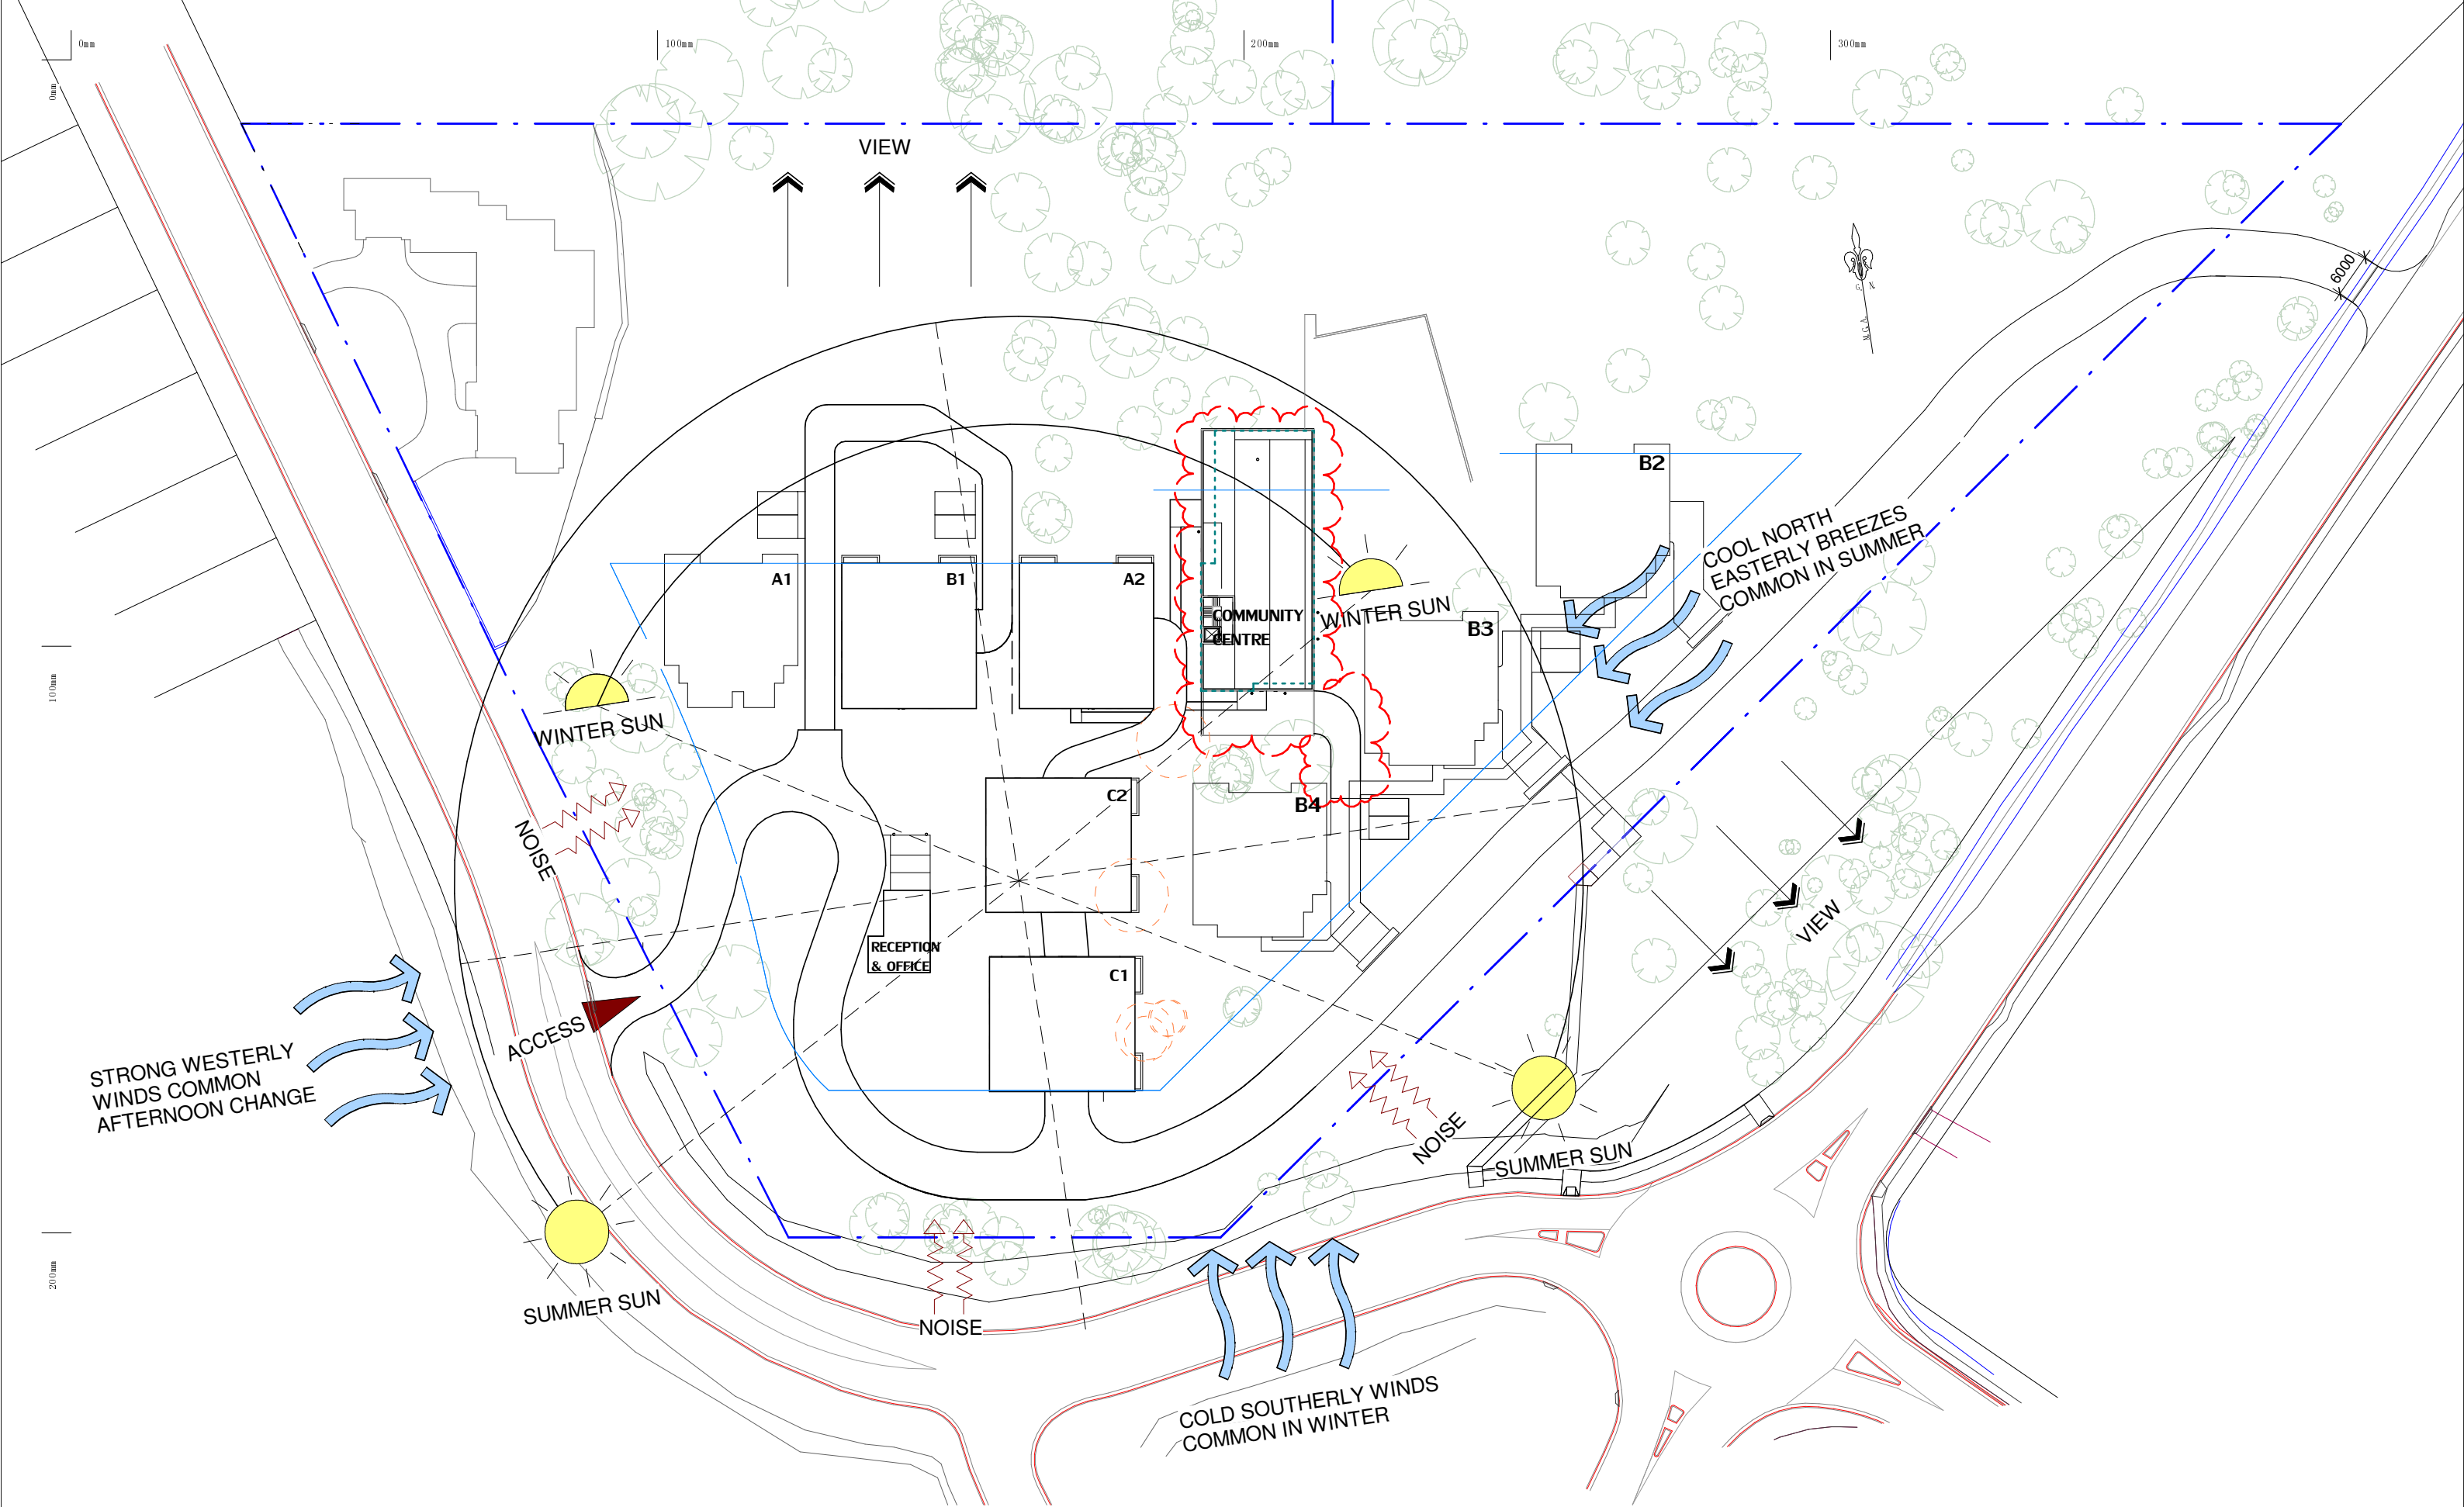

Date	Rev	Amendment
Feb 2018	1	S96 Application

Project:
PROPOSED COMMUNITY CENTRE

S96
8 Lady Penrhyn Dr, Beacon Hill NSW



Vigor Master Pty Ltd
Suite 201A, 24 Thomas St,
Chatswood NSW 2067
Tel. 02 9411 3998
Fax. 02 9413 3983
Email. info@vigmaster.com.au


Drawn by: RT
Checked by: MW
Title: **SITE ANALYSIS**


Job Number: 8RV96
Date: 21.02.2018

Scale @ A1: 1 : 400
Scale @ A3: 1 : 800

Drawing NO: S002

Rev: 1

 

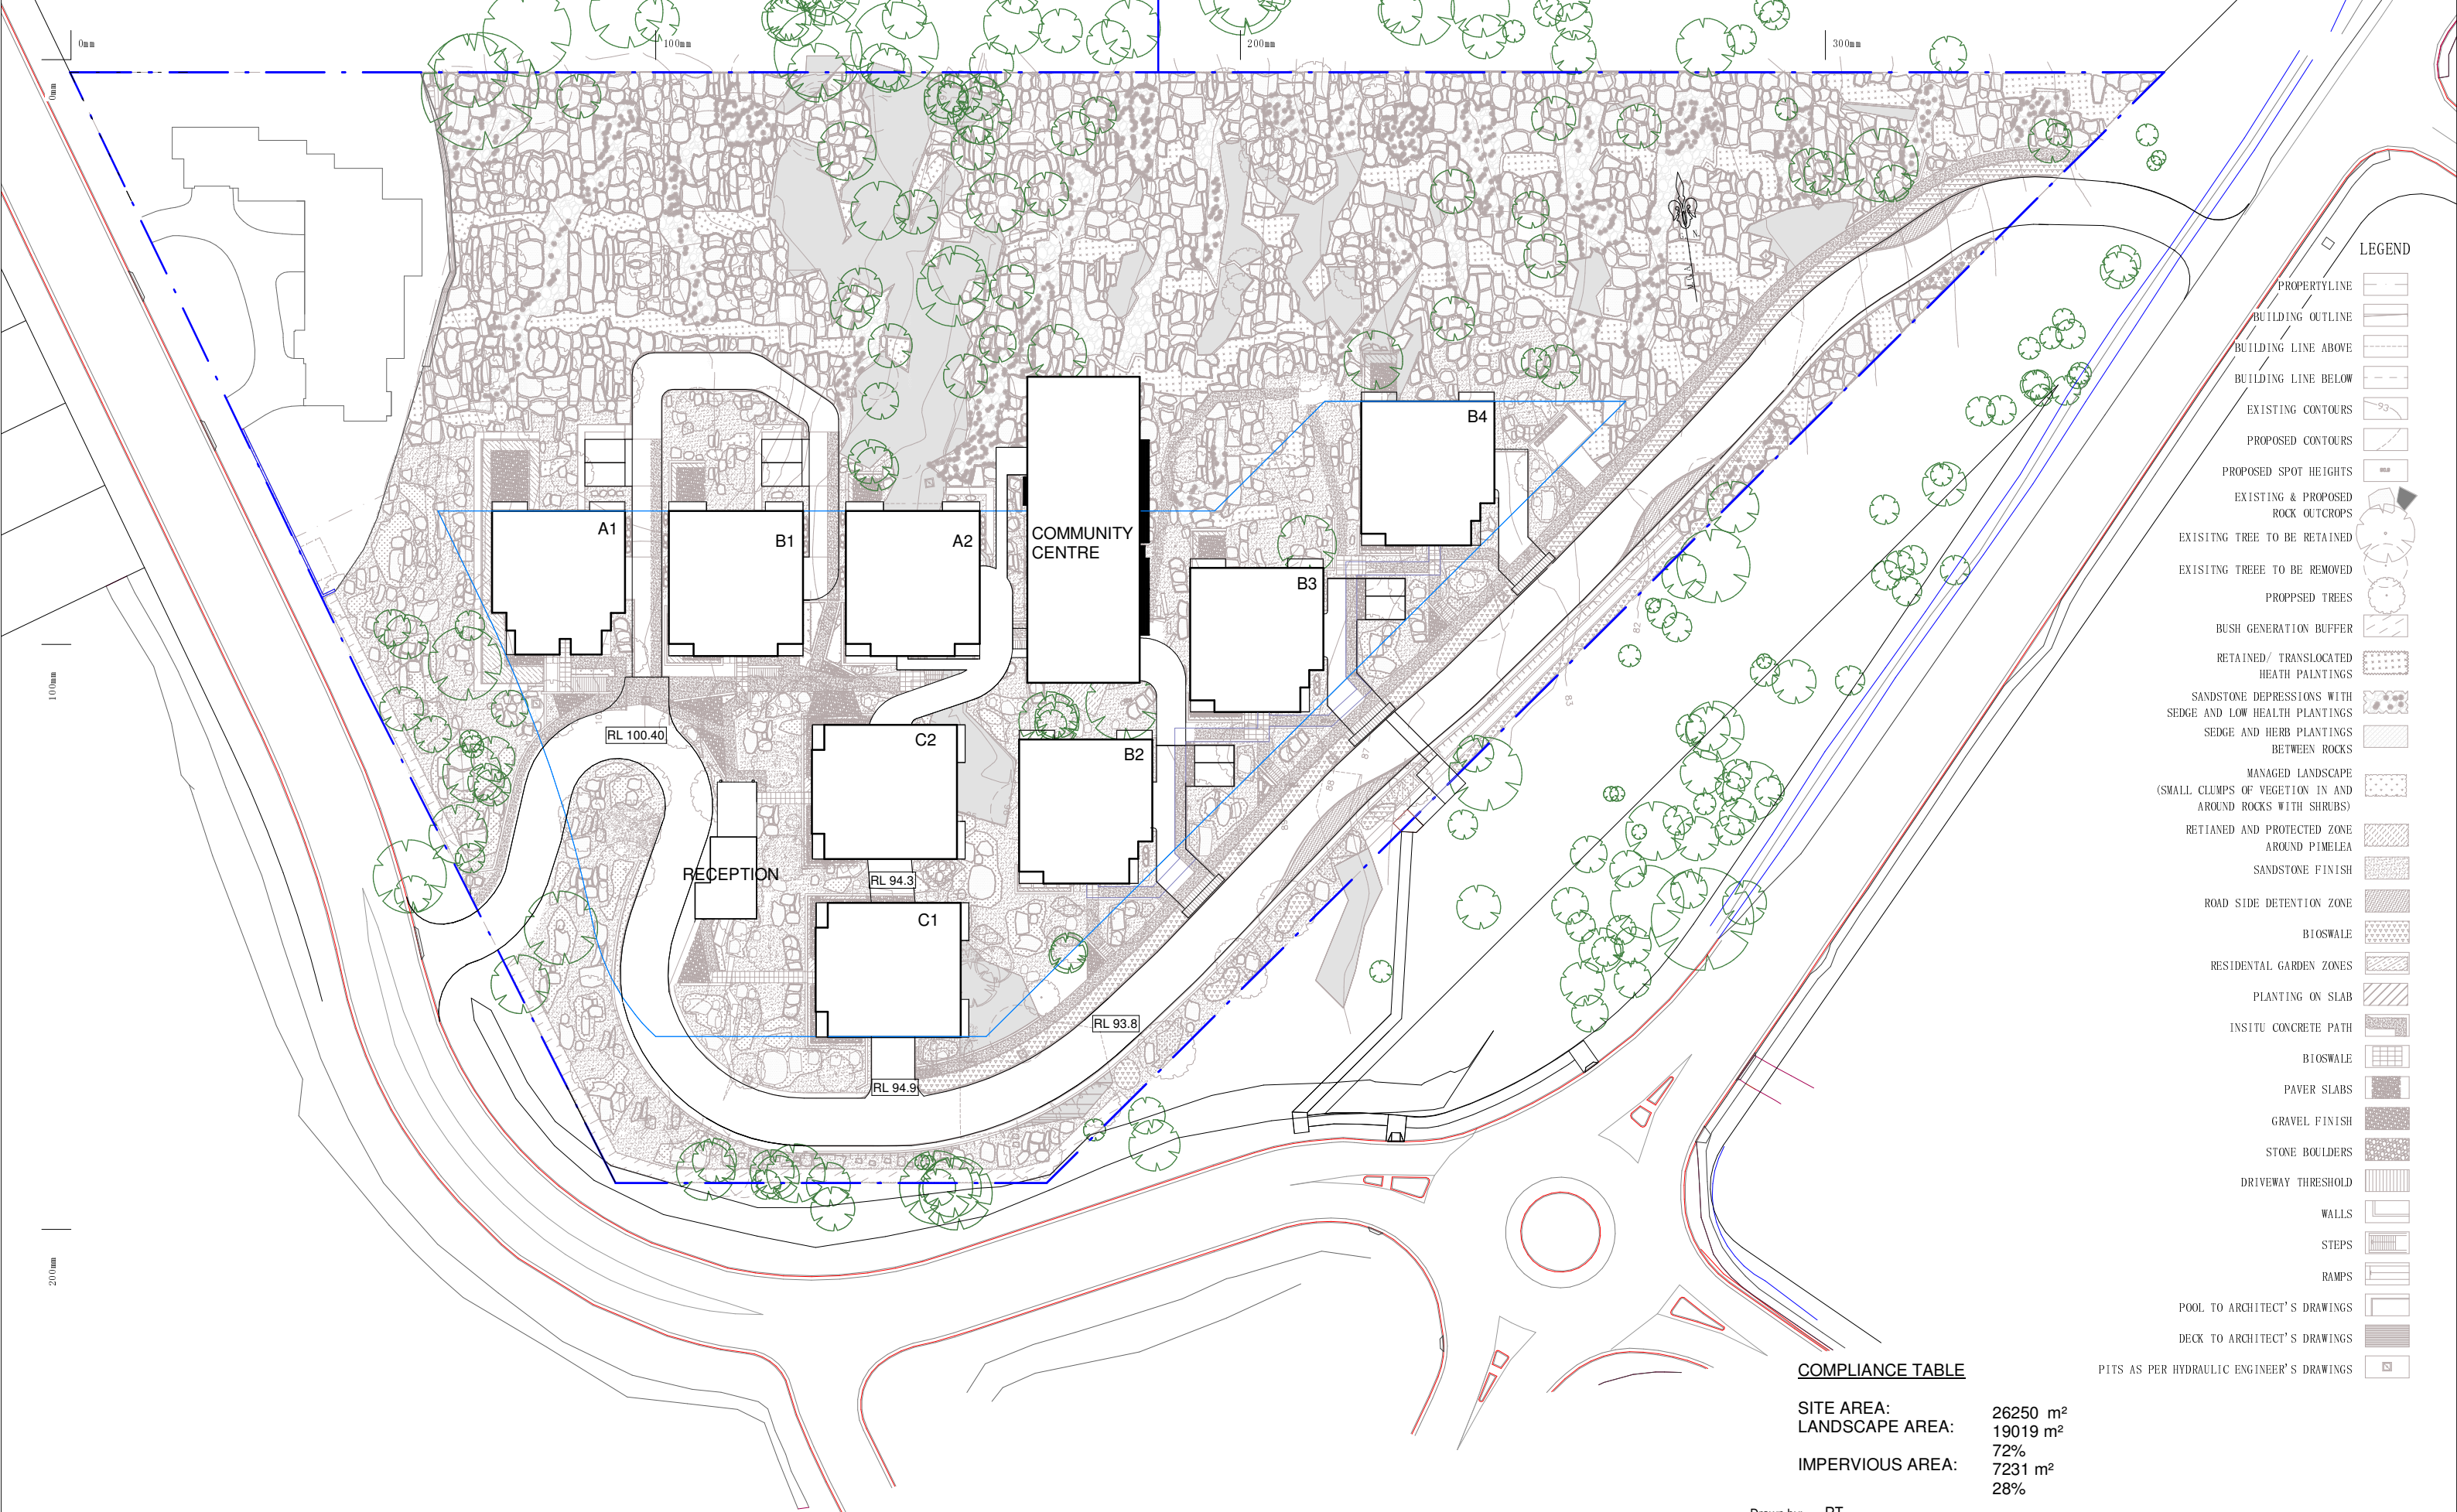

LEGEND

- PROPERTYLINE
- BUILDING OUTLINE
- BUILDING LINE ABOVE
- BUILDING LINE BELOW
- EXISTING CONTOURS
- PROPOSED CONTOURS
- PROPOSED SPOT HEIGHTS
- EXISTING & PROPOSED ROCK OUTCROPS
- EXISTING TREE TO BE RETAINED
- EXISTING TREE TO BE REMOVED
- PROPOSED TREES
- BUSH GENERATION BUFFER
- RETAINED/ TRANSLOCATED HEATH PLANTINGS
- SANDSTONE DEPRESSIONS WITH SEDGE AND LOW HEALTH PLANTINGS
- SEDGE AND HERB PLANTINGS BETWEEN ROCKS
- MANAGED LANDSCAPE (SMALL CLUMPS OF VEGETATION IN AND AROUND ROCKS WITH SHRUBS)
- RETAINED AND PROTECTED ZONE AROUND PIMELEA
- SANDSTONE FINISH
- ROAD SIDE DETENTION ZONE
- BIOSWALE
- RESIDENTIAL GARDEN ZONES
- PLANTING ON SLAB
- INSITU CONCRETE PATH
- BIOSWALE
- PAVER SLABS
- GRAVEL FINISH
- STONE BOULDERS
- DRIVEWAY THRESHOLD
- WALLS
- STEPS
- RAMPS
- POOL TO ARCHITECT'S DRAWINGS
- DECK TO ARCHITECT'S DRAWINGS
- PITS AS PER HYDRAULIC ENGINEER'S DRAWINGS

COMPLIANCE TABLE

SITE AREA:	26250 m ²
LANDSCAPE AREA:	19019 m ²
	72%
IMPERVIOUS AREA:	7231 m ²
	28%

Copyright of the design and other information shown here is owned by Vigor Master Pty Ltd. Reproduction or use of the design by any party for any purpose is expressly forbidden without the written permission of Vigor Master Pty Ltd

Date	Rev	Amendment

Project:
PROPOSED COMMUNITY CENTRE

S96
8 Lady Penrhyn Dr, Beacon Hill NSW




VIGOR MASTER
Land Development
Architecture Design
Construction Management


Vigor Master Pty Ltd
Suite 201A, 24 Thomas St,
Chatswood NSW 2067
Tel. 02 9411 3998
Fax. 02 9413 3983
Email. info@vigmaster.com.au

Drawn by: RT
Checked by: MW
Title: **LANDSCAPE PLAN AND CALCULATION**


Job Number: 8RV96
Date: 21.02.2018

Scale @ A1: 1 : 400
Scale @ A3: 1 : 800
Drawing NO: S003
Rev:

 


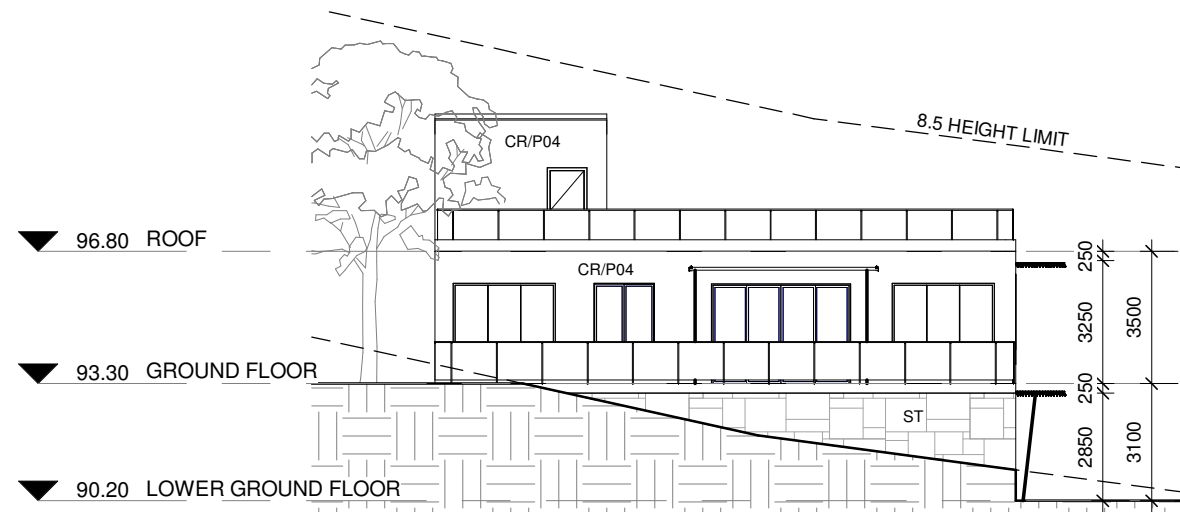


1 COMMUNITY CENTRE SOUTH ELEVATION

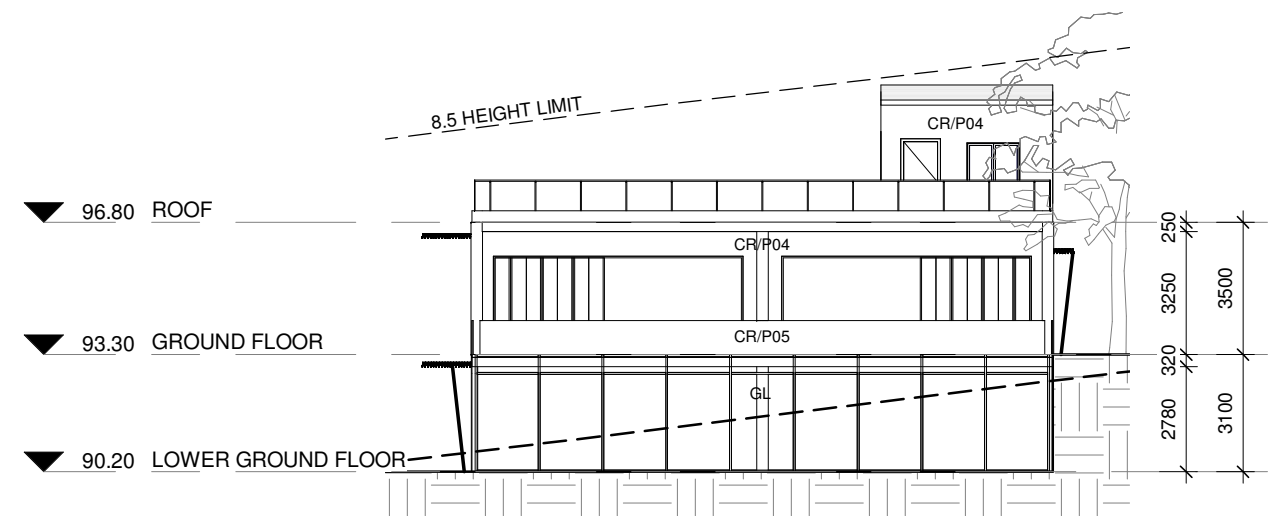

2 COMMUNITY CENTRE NORTH ELEVATION

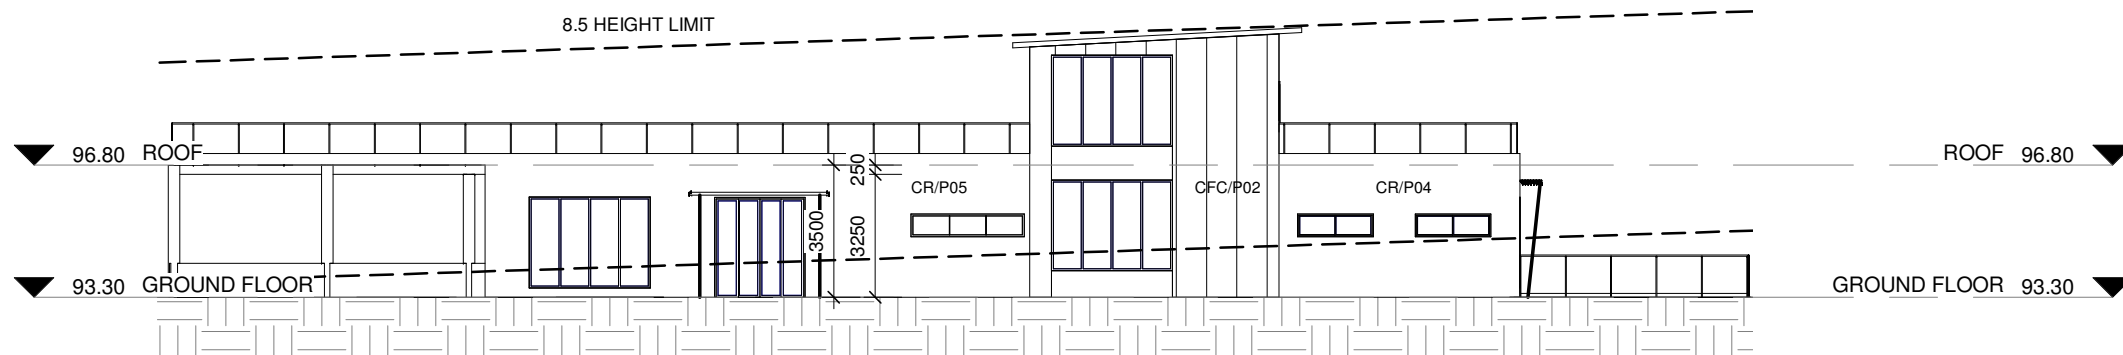


3 COMMUNITY CENTRE WEST ELEVATION

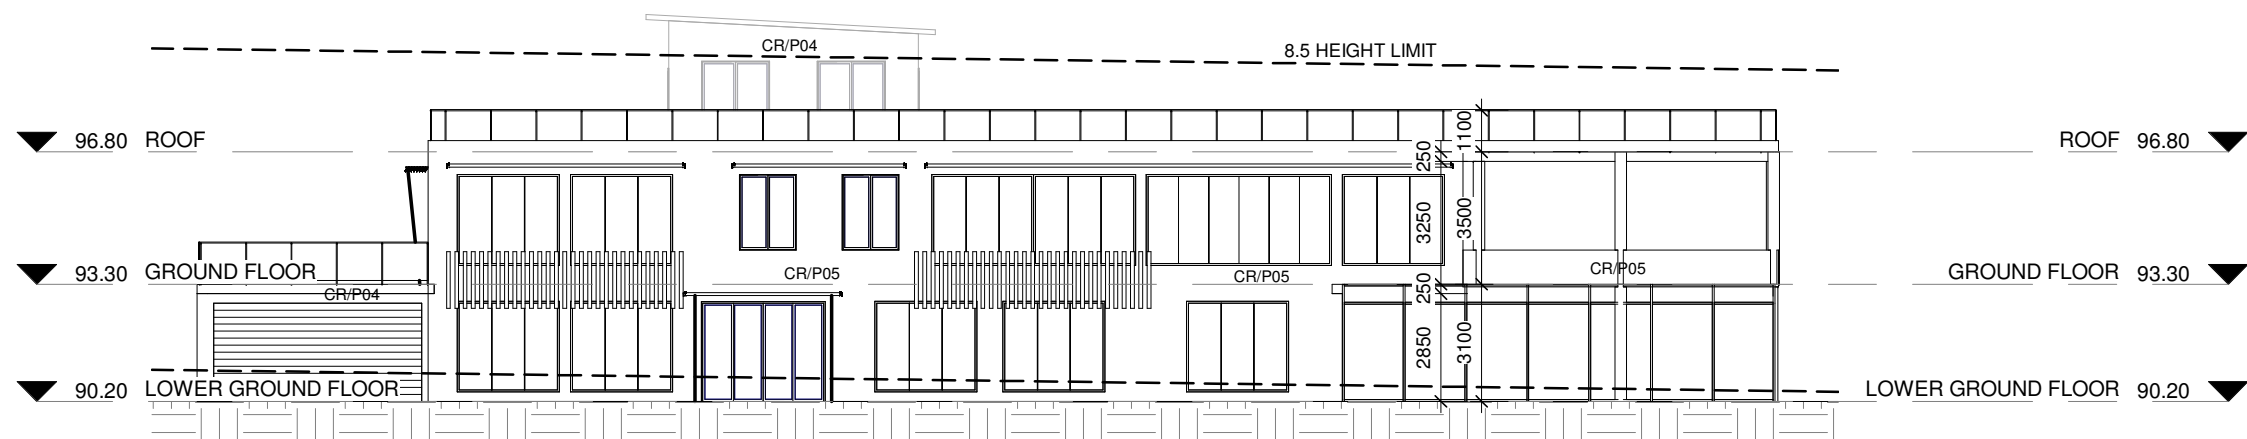

4 COMMUNITY CENTRE EAST ELEVATION

SCHEDULE OF EXTERNAL FINISHES -
PROPOSED SENIORS LIVING AT 8 LADY PENRHYN DRIVE, BEACON HILL

 ELEMENT	MATERIAL	SAMPLE	ELEMENT	MATERIAL	SAMPLE
AL	Aluminium Window/Door Frame Finish - ' <i>Satin Slate Grey</i> '		ALG	Aluminium Framed Glazing	
BAL	Concrete & Glass with timber handrails		CFC	SCYON Cladding 'Stria' with Paint Finish	
CR	Cement Render		MRS	Metal Roof Sheetting Colorbond - ' <i>Woodland Grey</i> '	
P02	Paint Finish Murobond - ' <i>Tumbleweed 76</i> '		P04	Paint Finish Resene - ' <i>Half Mondo</i> '	
P05	Paint Finish Kiem - ' <i>9523 (846)</i> '		P07	Paint Finish Dulux - ' <i>Grey Pebble</i> '	
PFLC	Pre-finished lightweight cladding Colorbond - ' <i>Woodland Grey</i> '		ST	Stone Cladding Feature Wall ECO Concepts - Drystone - ' <i>Alphine</i> '	
SCR	Screen - Aluminium		TC	Textural Coating Wattyl Granosite Base - ' <i>Dark Shadow Wattyl 78C - 4D</i> '	

Date	Rev	Amendment
Feb 2018	1	S96 Application

Project:
PROPOSED COMMUNITY CENTRE

S96
8 Lady Penrhyn Dr, Beacon Hill NSW



Vigor Master Pty Ltd
Suite 201A, 24 Thomas St,
Chatswood NSW 2067
Tel. 02 9411 3998
Fax. 02 9413 3983
Email. info@vigmaster.com.au

Drawn by: RT	Scale @ A1:
Checked by: MW	Scale @ A3:
Title: EXTERNAL FINISHES AND COLOURS SCHEDULE	
Job Number: 8RV96	Drawing NO: S401
Date: 21.02.2018	Rev: 1