
## GLENROSE VILLAGE

## SECTION 96 APPLICATION

56-58 GLEN STREET **BELROSE NSW 2085** 

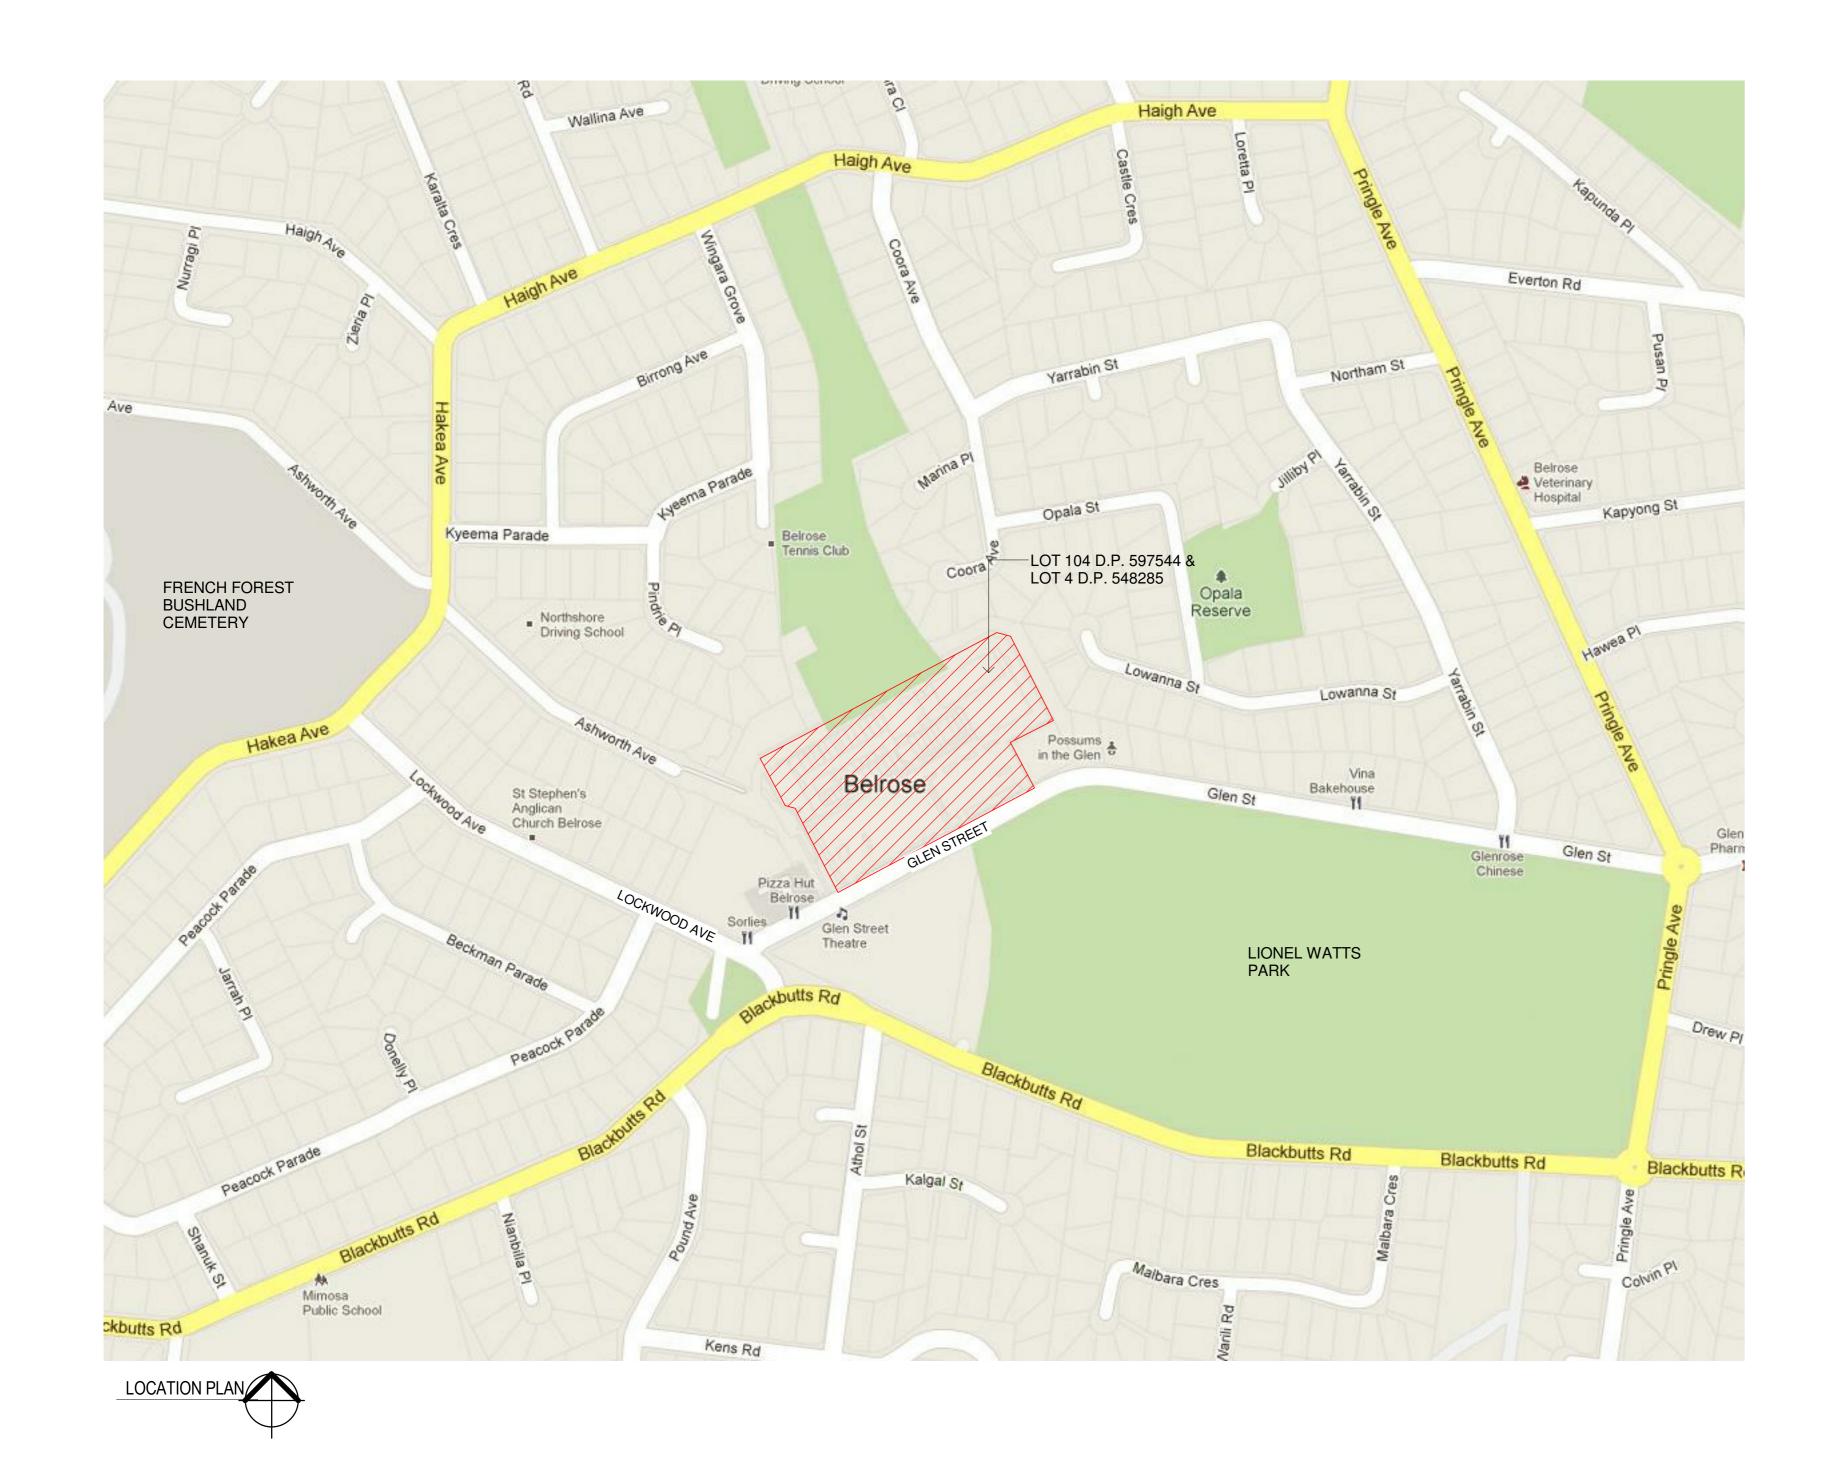

ARCHITECTURAL DRAWING LIST - S96	
Sheet Number	Sheet Name
A00 SERIES - INFOR	RMATION & ANALYSIS
A00.01	TITLE SHEET, LOCATION PLAN & DRAWING LIST
A00.20	GLAR & CARPARKING ANALYSIS
A00.80	SOLAR STUDY
A02 SERIES - GENE A02.01	SITE PLANS SITE PLAN
A06 SERIES - SETO	UT PLANS
A06.01	GENERAL ARRANGEMENT PLAN - BASEMENT LEVEL
A06.02	GENERAL ARRANGEMENT PLAN - CARPARK LEVEL
A06.03	GENERAL ARRANGEMENT PLAN - RETAIL LEVEL
A06.10	GENERAL ARRANGEMENT PLAN - ROOF
A10 SERIES - EXTE	RNAL ELEVATIONS
A10.01	ELEVATION - SOUTHEAST
A10.02	ELEVATION - NORTHWEST
A10.03	ELEVATION - SOUTHWEST
A10.04	ELEVATION - NORTHEAST
A12 SERIES - SECT	IONS
A12.01	SITE SECTIONS
A12.02	SITE SECTIONS
A12.03	SITE SECTIONS

S96-1 19-09-2014 S96 APPLICATION ISSUE DATE DESCRIPTION

All dimensions to be checked on site, written dimensions only to be used. Refer to all detail drawings, structural, mechanical and services drawings before commencing work. Refer any discrepancies to the Architect. Do not scale from drawings. Copyright of the design shown herein is retained by BN Group Pty Ltd. Written authority is required for any reproduction. Completion of the Quality Record is evidence that the design and drawing have been verified as conforming with the requirements of the Project Quality Plan. Where the Quality Record is incomplete, all information on the drawing is intended for preliminary purpose only as it is unchecked.

Coordinated Reference Drawings STRUCTURE HENRY & HYMAS BROWNS CONSULTING MECHANICAL ENVIROCOOL CONSULTING HYDRAULIC MICHAEL FROST & ASSOCIATES ELECTRICAL CATTERSON D & ASSOCIATES LANDSCAPE ELKE HAEGE LANDSCAPE ARCHITECT DEFIRE

1 Woolworths Way, Bella Vista NSW 2153

Project Manager 1 Woolworths Way, Bella Vista NSW 2153

BN Group Pty Ltd T +61 2 9437 0511
82 Alexander Street F +61 2 9437 0522
Crows Nest, NSW 2065
ABN 43 092 960 499 www.bngrouponline.com
sydney@bngrouponline.com

GLENROSE VILLAGE

56-58 GLEN STREET, BELROSE NSW 2085

LOT 104 D.P. 597544 & LOT 4 D.P. 548285 Sheet name

TITLE SHEET, LOCATION PLAN & DRAWING LIST


1:1 **S1206** 


Checked By: MF


PHASE - REV.


Project No.: Drawn By: XM Check

SECTION 96 FOR APPROVAL A00.01

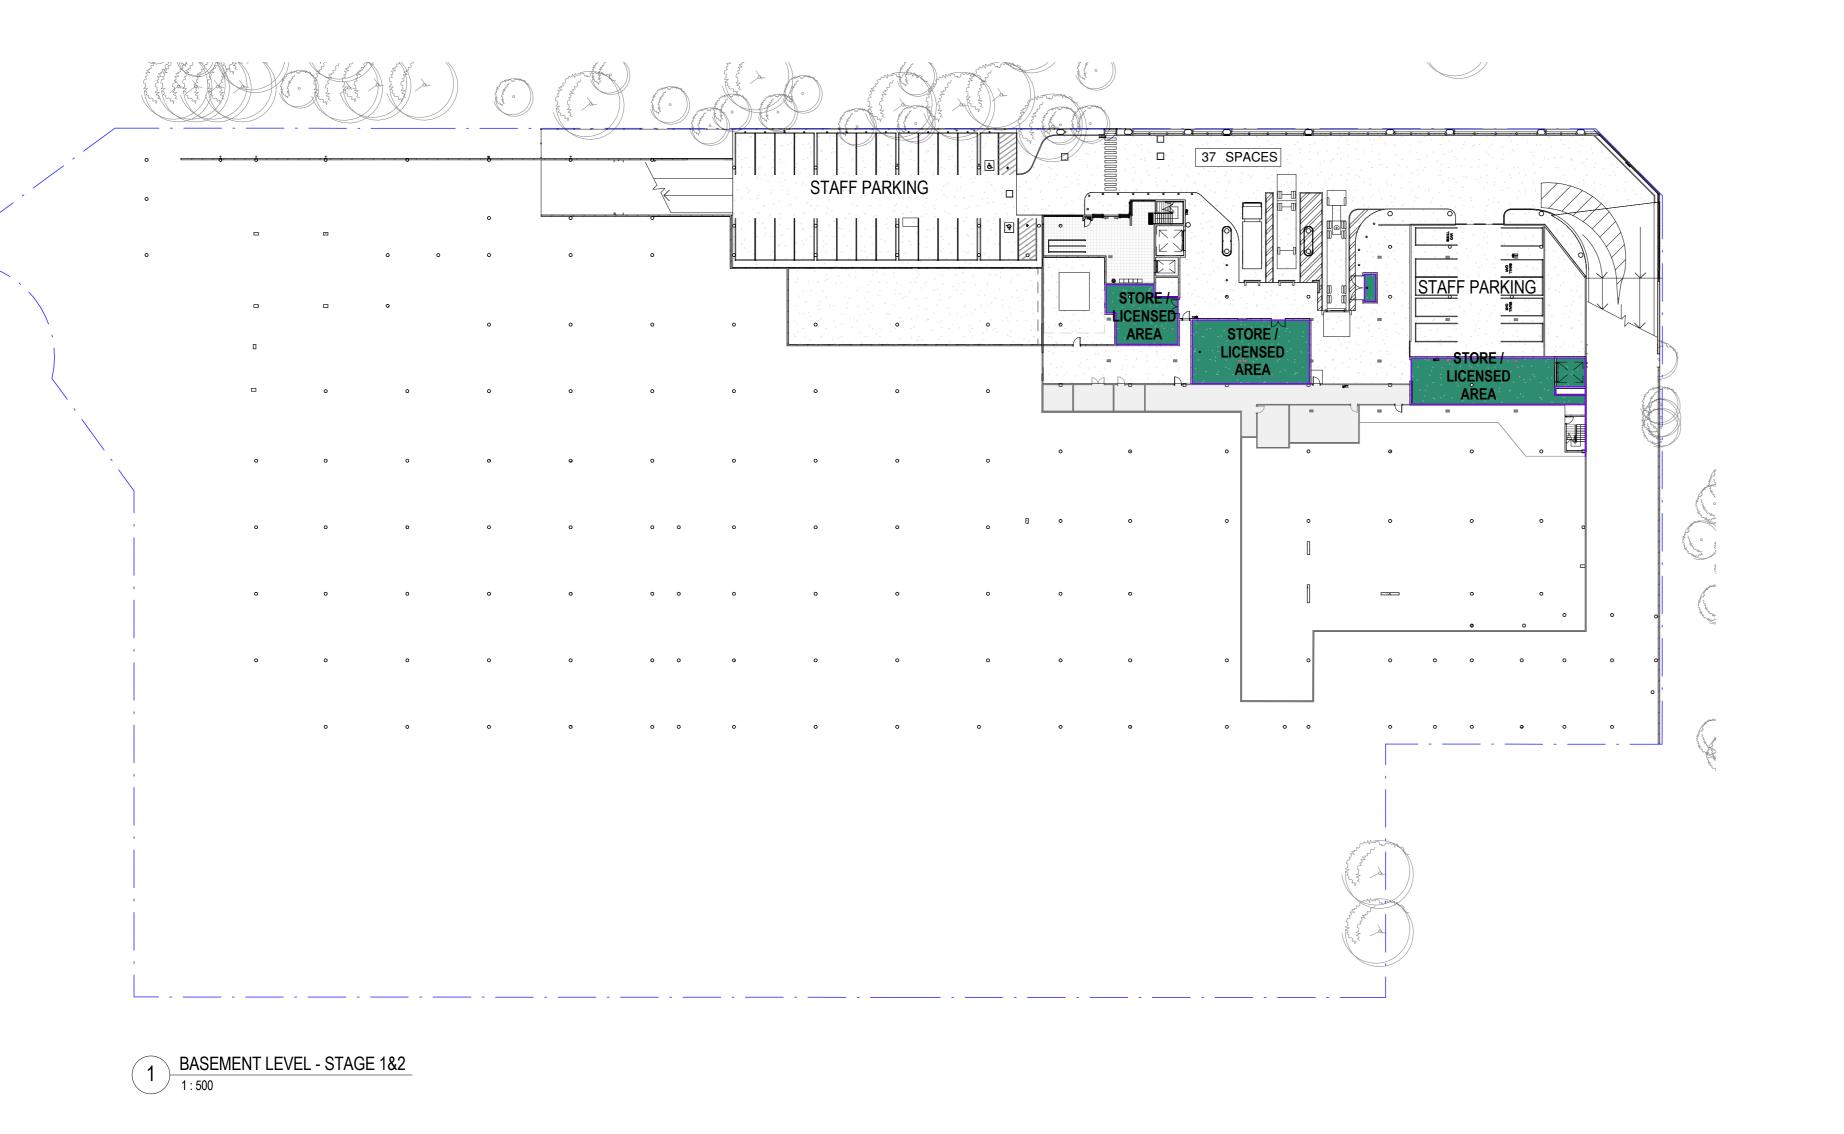

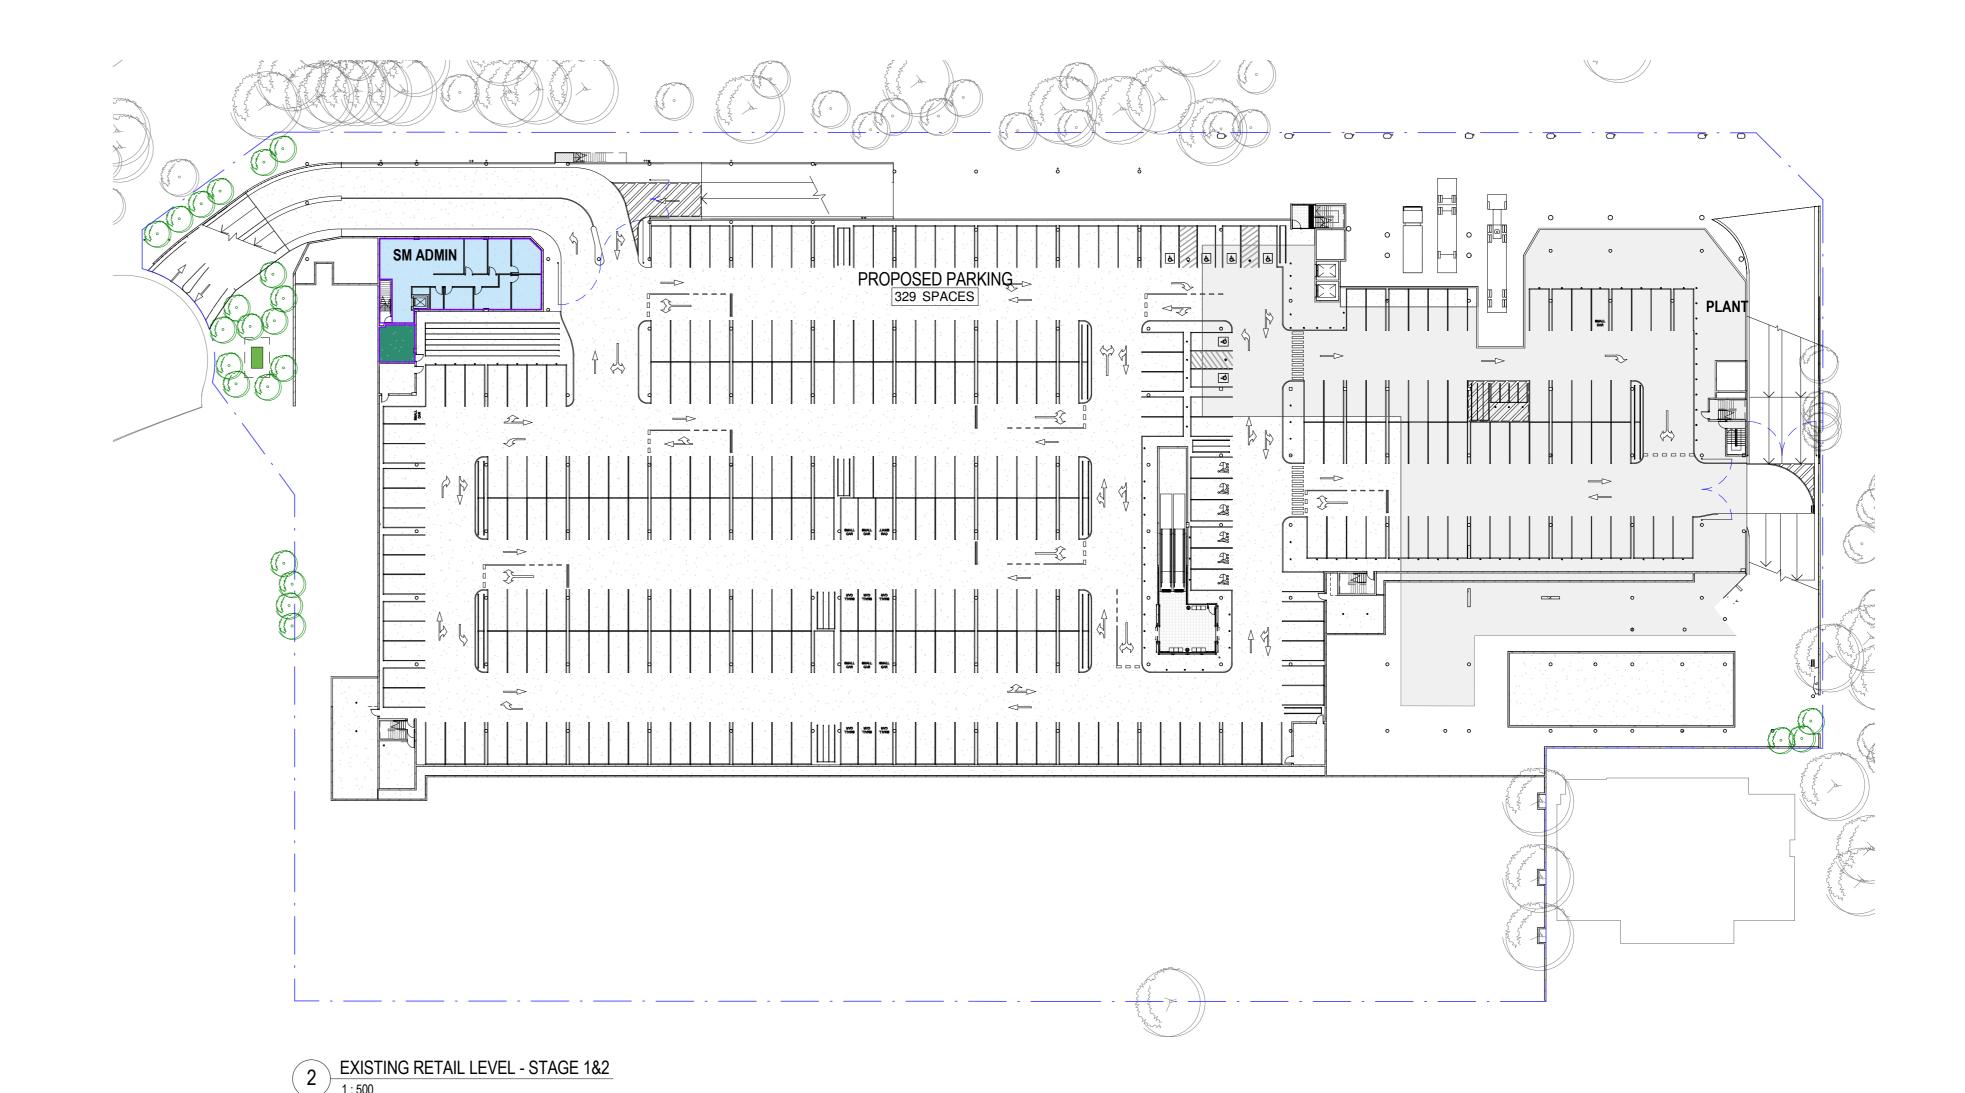

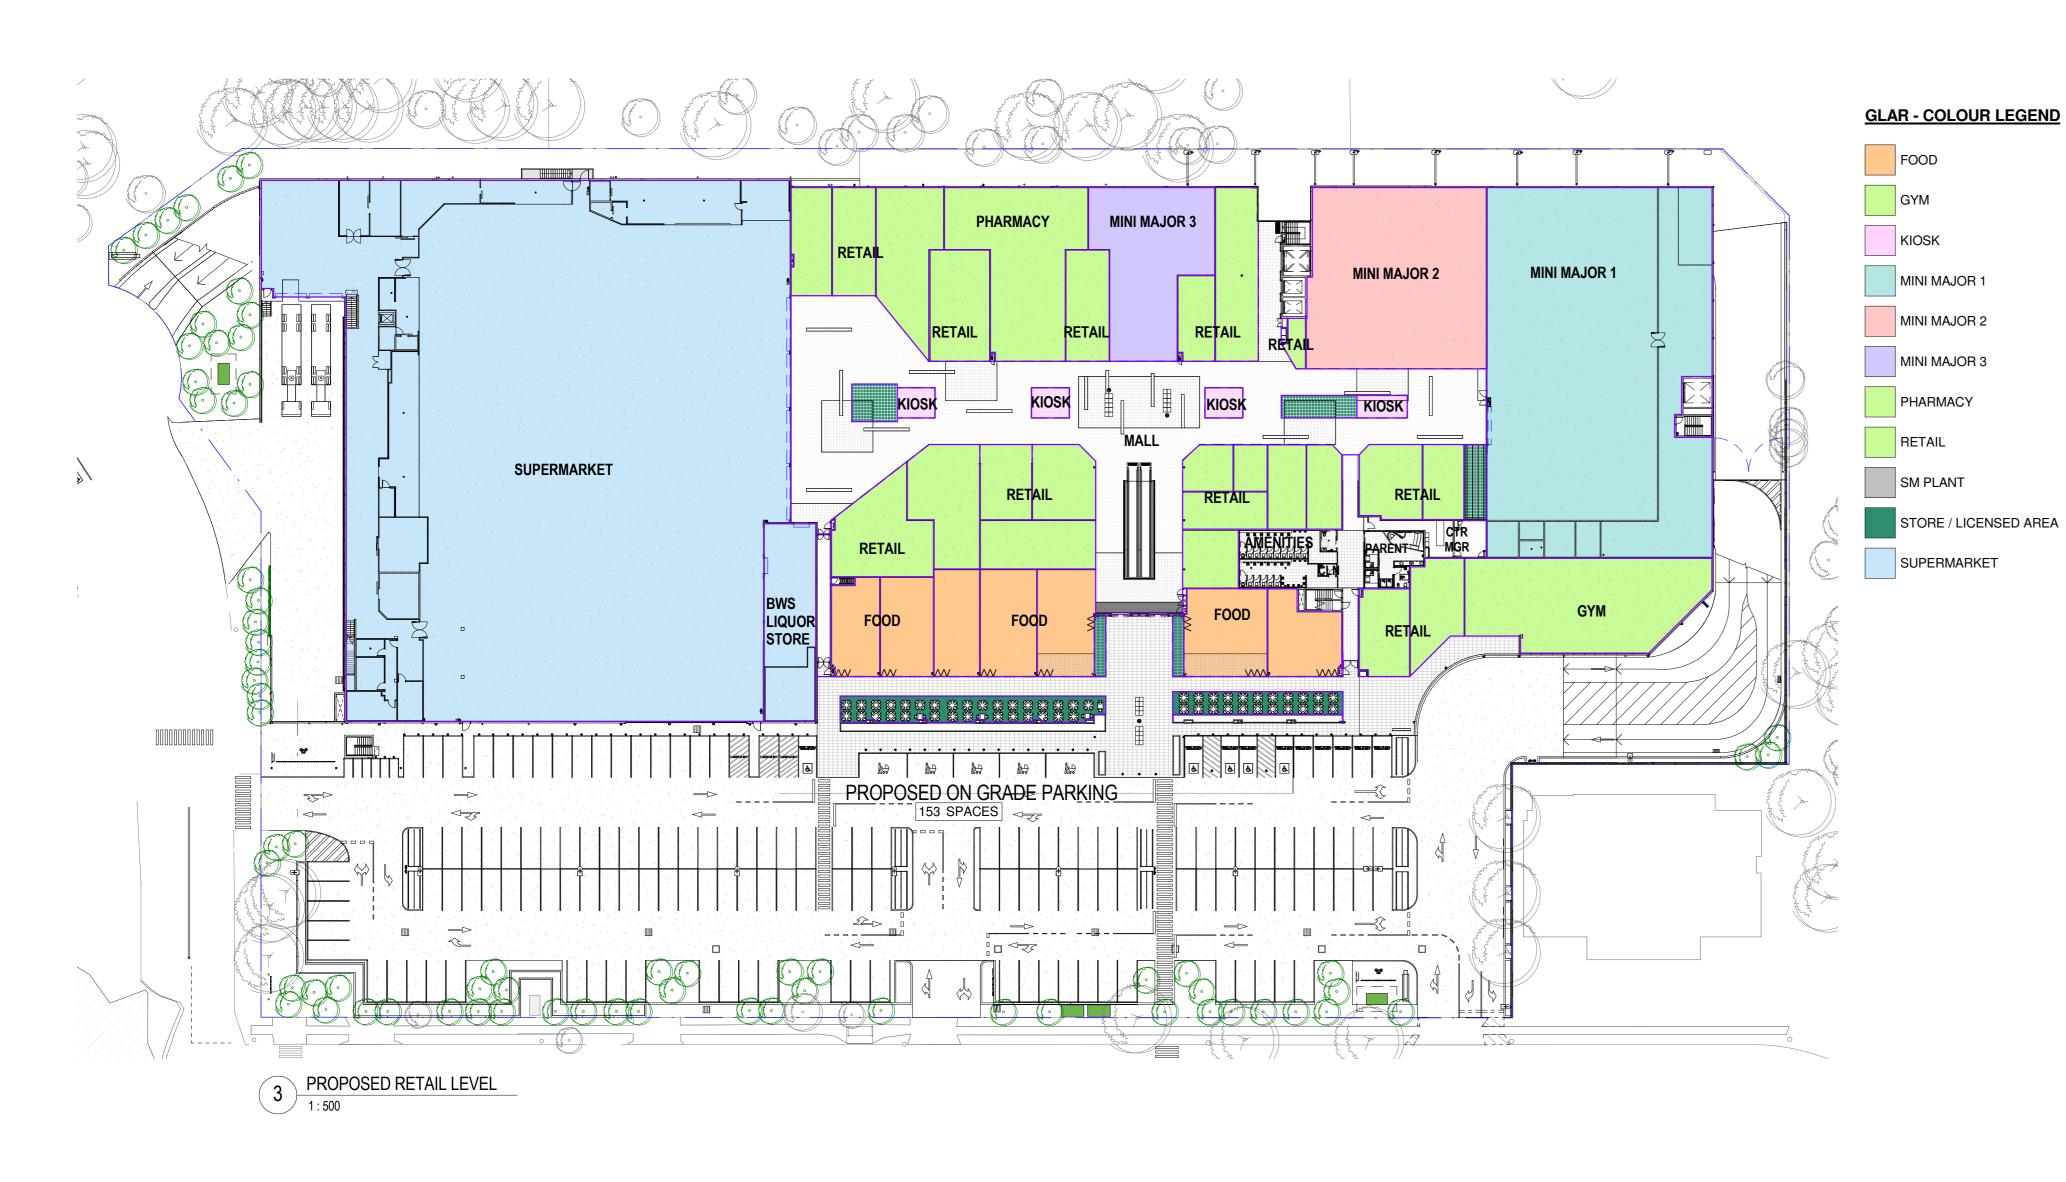

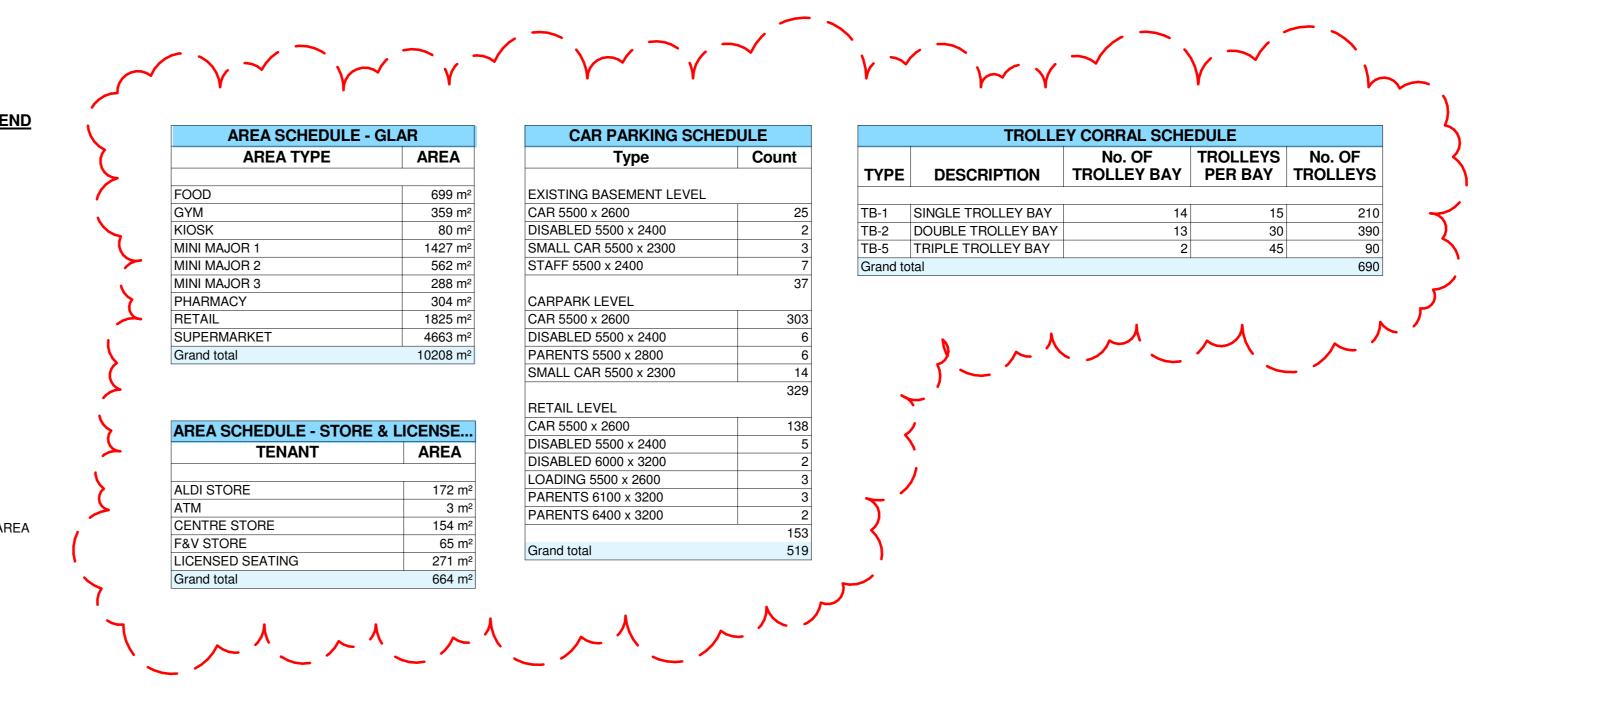

METHOD OF MEASUREMENT

GROSS LETTABLE AREA RETAIL (GLAR) REF: PROPERTY COUNCIL OF AUSTRALIA

IS THE AGGREGATE OF FLOOR SPACE CONTAINED WITHIN A TENANCY AT EACH FLOOR LEVEL USING THE FOLLOWING RULES:

- (i) IN THE CASE OF EXTERNAL BUILDING WALLS, FIRE PASSAGE WALLS, SERVICE PASSAGE WALLS, STANDARD AND SERVICE FACILITY WALLS AND THE LIKE, MEASURING FROM THE INTERNAL FINISHED SURFACE OF THE DOMINANT PORTION OF
- THOSE WALLS; (ii) IN THE CASE OF INTER-TENANCY WALLS, MEASURING FROM THE CENTRE LINE OF THOSE WALLS; (iii) IN THE CASE OF SHOP FRONTS ON OR INSIDE THE MALL LINE,
- MEASURING FROM THE MALL LINE; AND, (iv) IN THE CASE OF SHOP FRONTS OUTSIDE THE MALL LINE, MEASURING FROM THE EXTERNAL FINISHED SURFACE OF THE DOMINANT PORTION OF THOSE WALLS.
- BUT EXCLUDING:

DEFINITIONS:

WARRINGAH DCP 2011

FOR THE PURPOSE OF THIS DOCUMENT THE

PROPERTY COUNCIL OF AUSTRALIA

GROSS LETTABLE AREA RETAIL (GLAR)

GROSS LETTABLE FLOOR AREA (GLFA)

FOLLOWING DESCRPTIONS HAVE THE SAME MEANING.

- (v) AREAS WHERE ALL ARE PROVIDED AS STANDARD FACILITIES IN THE BUILDING (vi) AREAS SET ASIDE AS PUBLIC SPACES, THOROUGHFARES OR
- ACCESSWAYS FOR USE BY SERVICE VEHICLES AND FOR DELIVERY OF GOODS, WHERE SUCH AREAS ARE NOT FOR THE EXCLUSIVE USE OF OCCUPIERS OF A TENANCY; AND, (vii) AREAS WHERE THERE IS LESS THAN 1.5M HEIGHT CLEARANCE ABOVE FLOOR LEVEL - THESE SPACES SHOULD BE MEASURED

  A00 SERIES - INFORMATION & ANALYSIS AND RECORDED SEPARATELY.

Scale @ A0: As indicated S1206 Project No.: Checked By: MF Drawn By: XM

S96-1 19-09-2014 S96 APPLICATION

DESCRIPTION

All dimensions to be checked on site, written dimensions only to be used.

before commencing work. Refer any discrepancies to the Architect. Do not

Refer to all detail drawings, structural, mechanical and services drawings

scale from drawings. Copyright of the design shown herein is retained by

Completion of the Quality Record is evidence that the design and drawing

LTS LOCKLEYR REGISTERED SURVEYORS

BN Group Pty Ltd. Written authority is required for any reproduction.

have been verified as conforming with the requirements of the Project

the drawing is intended for preliminary purpose only as it is unchecked.

BROWNS CONSULTING

LANDSCAPE ELKE HAEGE LANDSCAPE ARCHITECT

1 Woolworths Way, Bella Vista NSW 2153

1 Woolworths Way, Bella Vista NSW 2153

T +61 2 9437 0511

| 82 Alexander Street | F +61 2 9437 0522 |
| Crows Nest, NSW 2065 | ABN 43 092 960 499 | sydney@bngrouponline.com

56-58 GLEN STREET, BELROSE NSW 2085

LOT 104 D.P. 597544 & LOT 4 D.P. 548285

**GLAR & CARPARKING** 

Coordinated Reference Drawings

MECHANICAL ENVIROCOOL CONSULTING

HYDRAULIC MICHAEL FROST & ASSOCIATES

ELECTRICAL CATTERSON D & ASSOCIATES

STRUCTURE HENRY & HYMAS

FABCOT PTY LTD

Project Manager

Architect

BN Group Pty Ltd


Sheet name

GLENROSE VILLAGE

Quality Plan. Where the Quality Record is incomplete, all information on

ISSUE DATE

PHASE - REV.

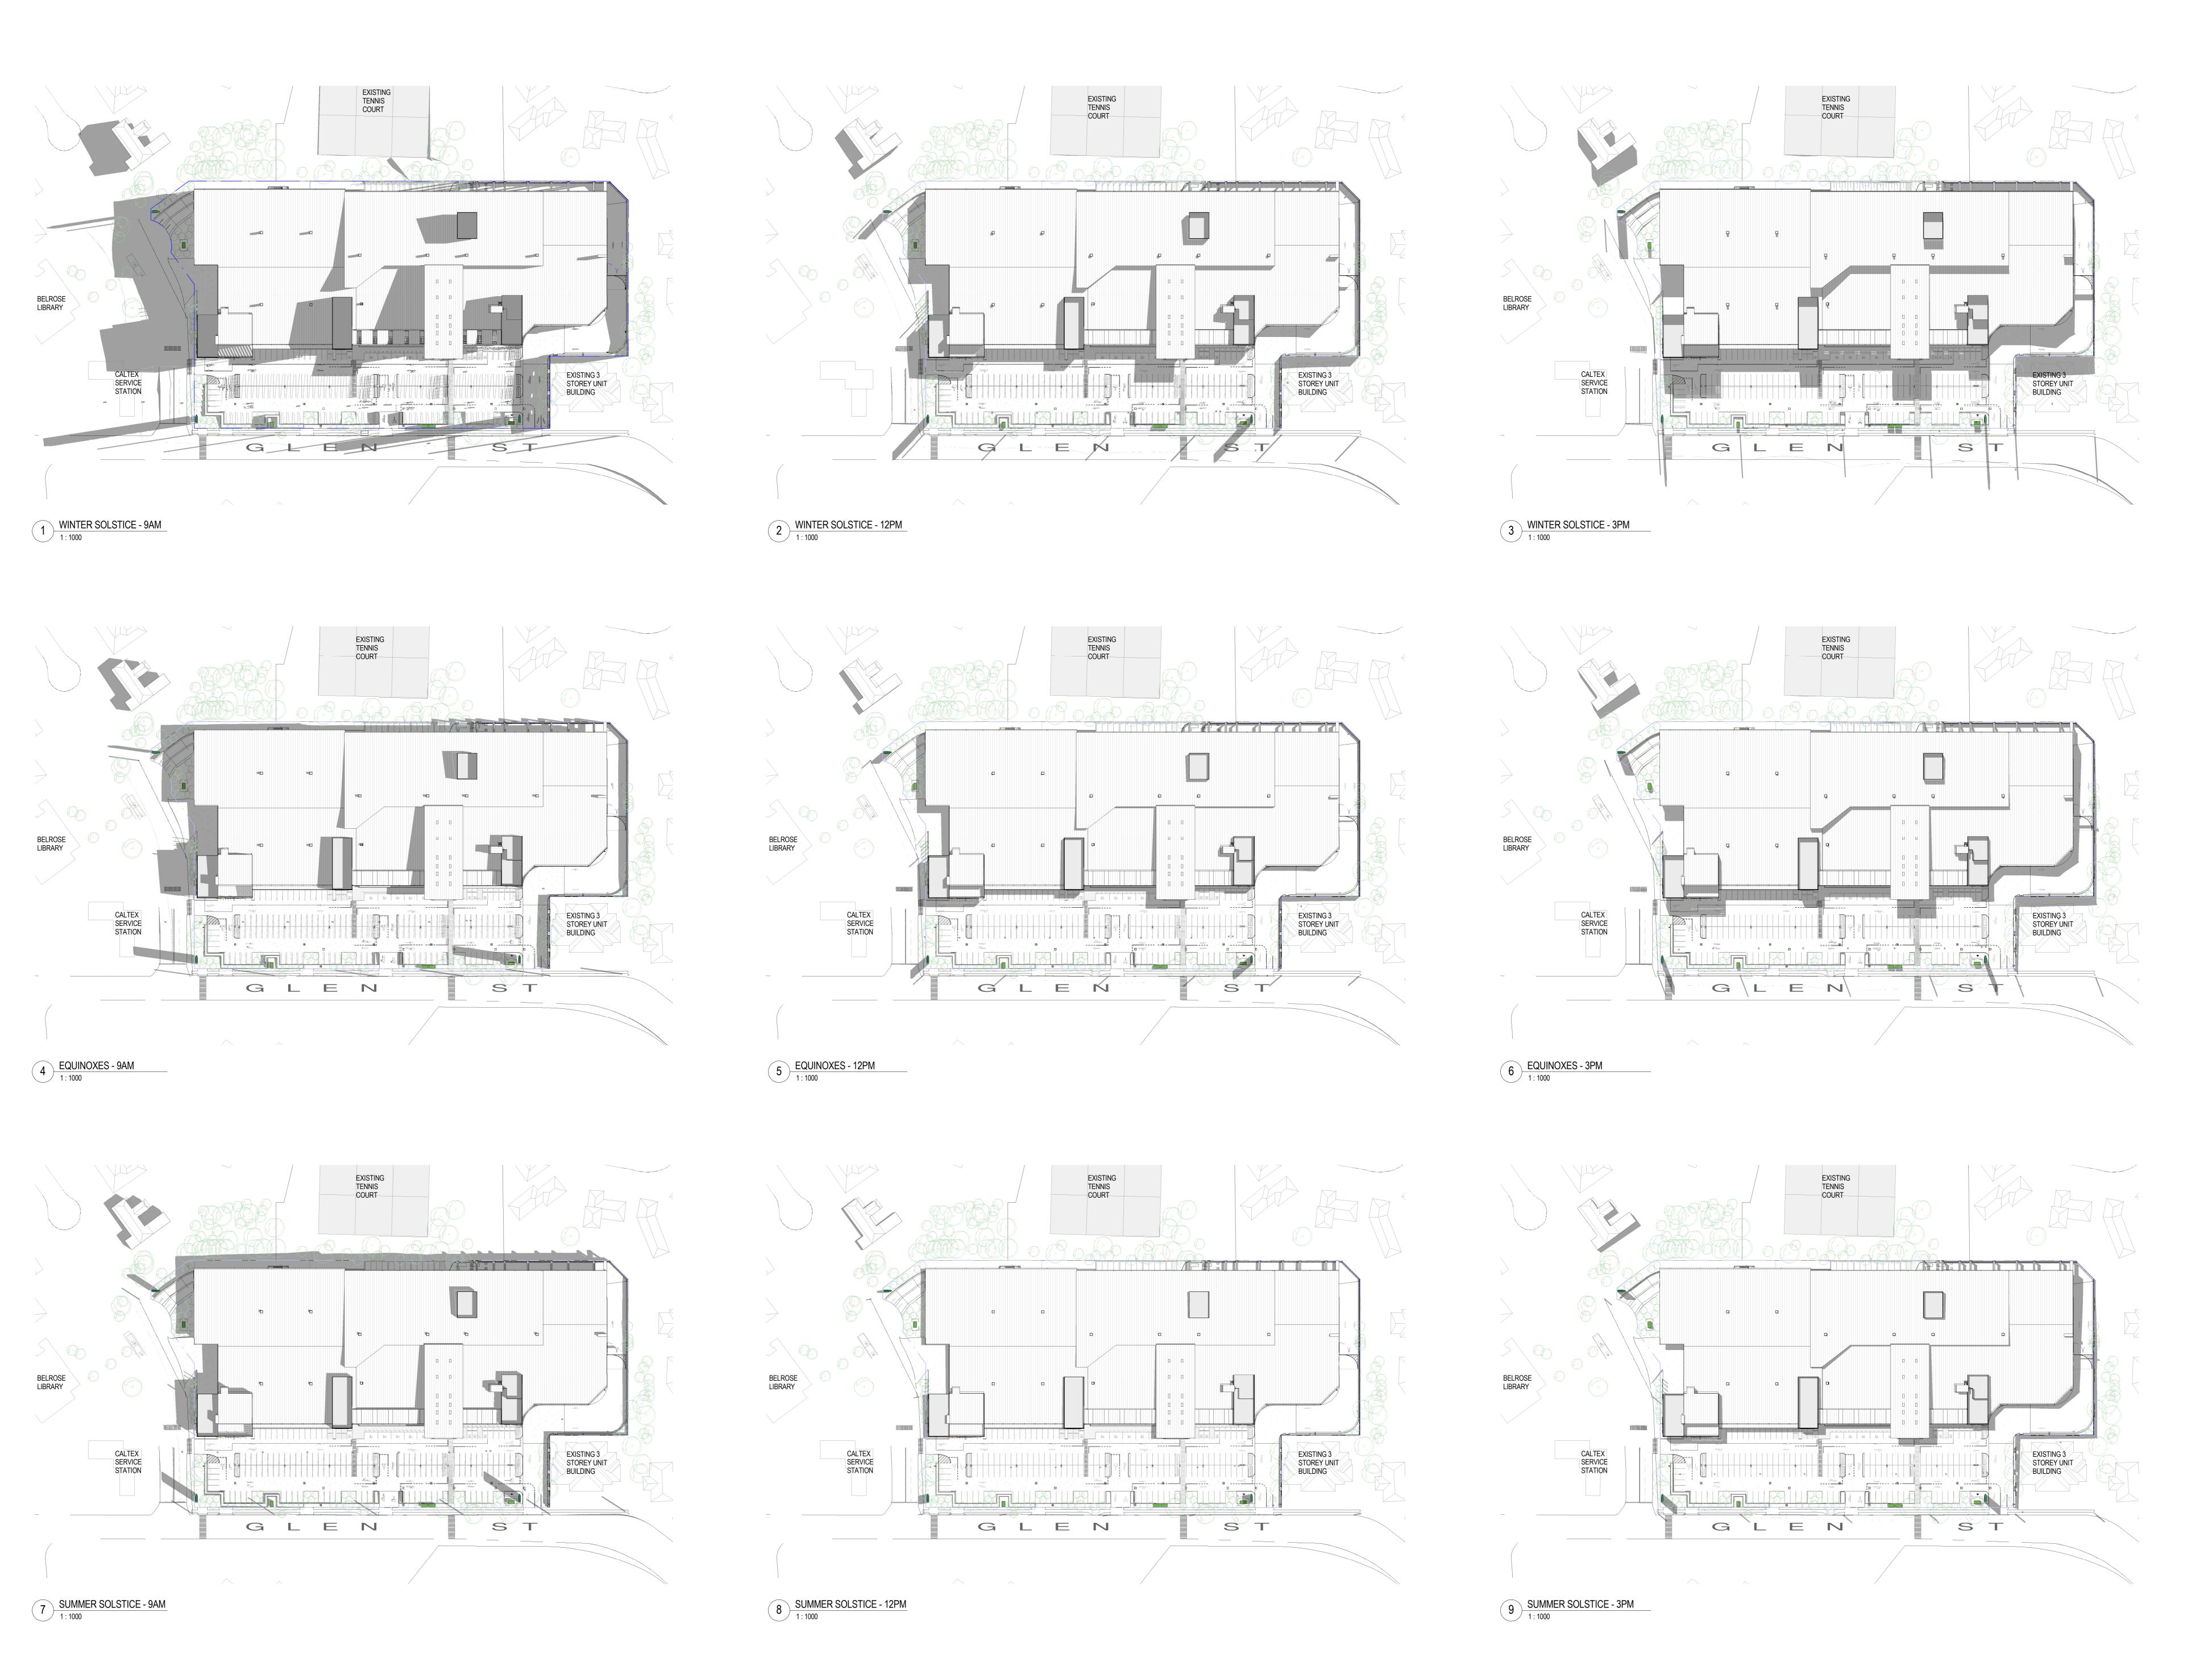

**SUN ANGLE CALCULATIONS** 

LOCATION BELROSE, NSW LATITUDE 33.74 deg South LONGITUDE 151.22 deg East MAGNETIC TRUE NORTH 13 deg WEST OF M.M.

SHADOW CALCULATION IS GENERATED USING AUTODESK REVIT 2014 SOFTWARE.

S96-1 19-09-2014 S96 APPLICATION ISSUE DATE DESCRIPTION

All dimensions to be checked on site, written dimensions only to be used. Refer to all detail drawings, structural, mechanical and services drawings before commencing work. Refer any discrepancies to the Architect. Do not scale from drawings. Copyright of the design shown herein is retained by BN Group Pty Ltd. Written authority is required for any reproduction. Completion of the Quality Record is evidence that the design and drawing have been verified as conforming with the requirements of the Project Quality Plan. Where the Quality Record is incomplete, all information on the drawing is intended for preliminary purpose only as it is unchecked.

Coordinated Reference Drawings SURVEY
STRUCTURE
CIVIL
MECHANICAL

LTS LOCKLEYR REGISTERED SI
HENRY & HYMAS
BROWNS CONSULTING
ENVIROCOOL CONSULTING LTS LOCKLEYR REGISTERED SURVEYORS HYDRAULIC MICHAEL FROST & ASSOCIATES ELECTRICAL CATTERSON D & ASSOCIATES
LANDSCAPE ELKE HAEGE LANDSCAPE ARCHITECT
FIRE DEFIRE

FABCOT PTY LTD 1 Woolworths Way, Bella Vista NSW 2153

Project Manager 1 Woolworths Way, Bella Vista NSW 2153

Architect

BN Group Pty Ltd T +61 2 9437 0511
82 Alexander Street F +61 2 9437 0522
Crows Nest, NSW 2065
ABN 43 092 960 499 sydney@bngrouponline.com

GLENROSE VILLAGE

56-58 GLEN STREET, BELROSE NSW 2085

LOT 104 D.P. 597544 & LOT 4 D.P. 548285 Sheet name


SOLAR STUDY


Scale @ A0: As indicated S1206 Project No.: Drawn By: XM Checker


A00 SERIES - INFORMATION & ANALYSIS Checked By: MF


SECTION 96 FOR APPROVAL A00.80


PHASE - REV. **S96-1** 

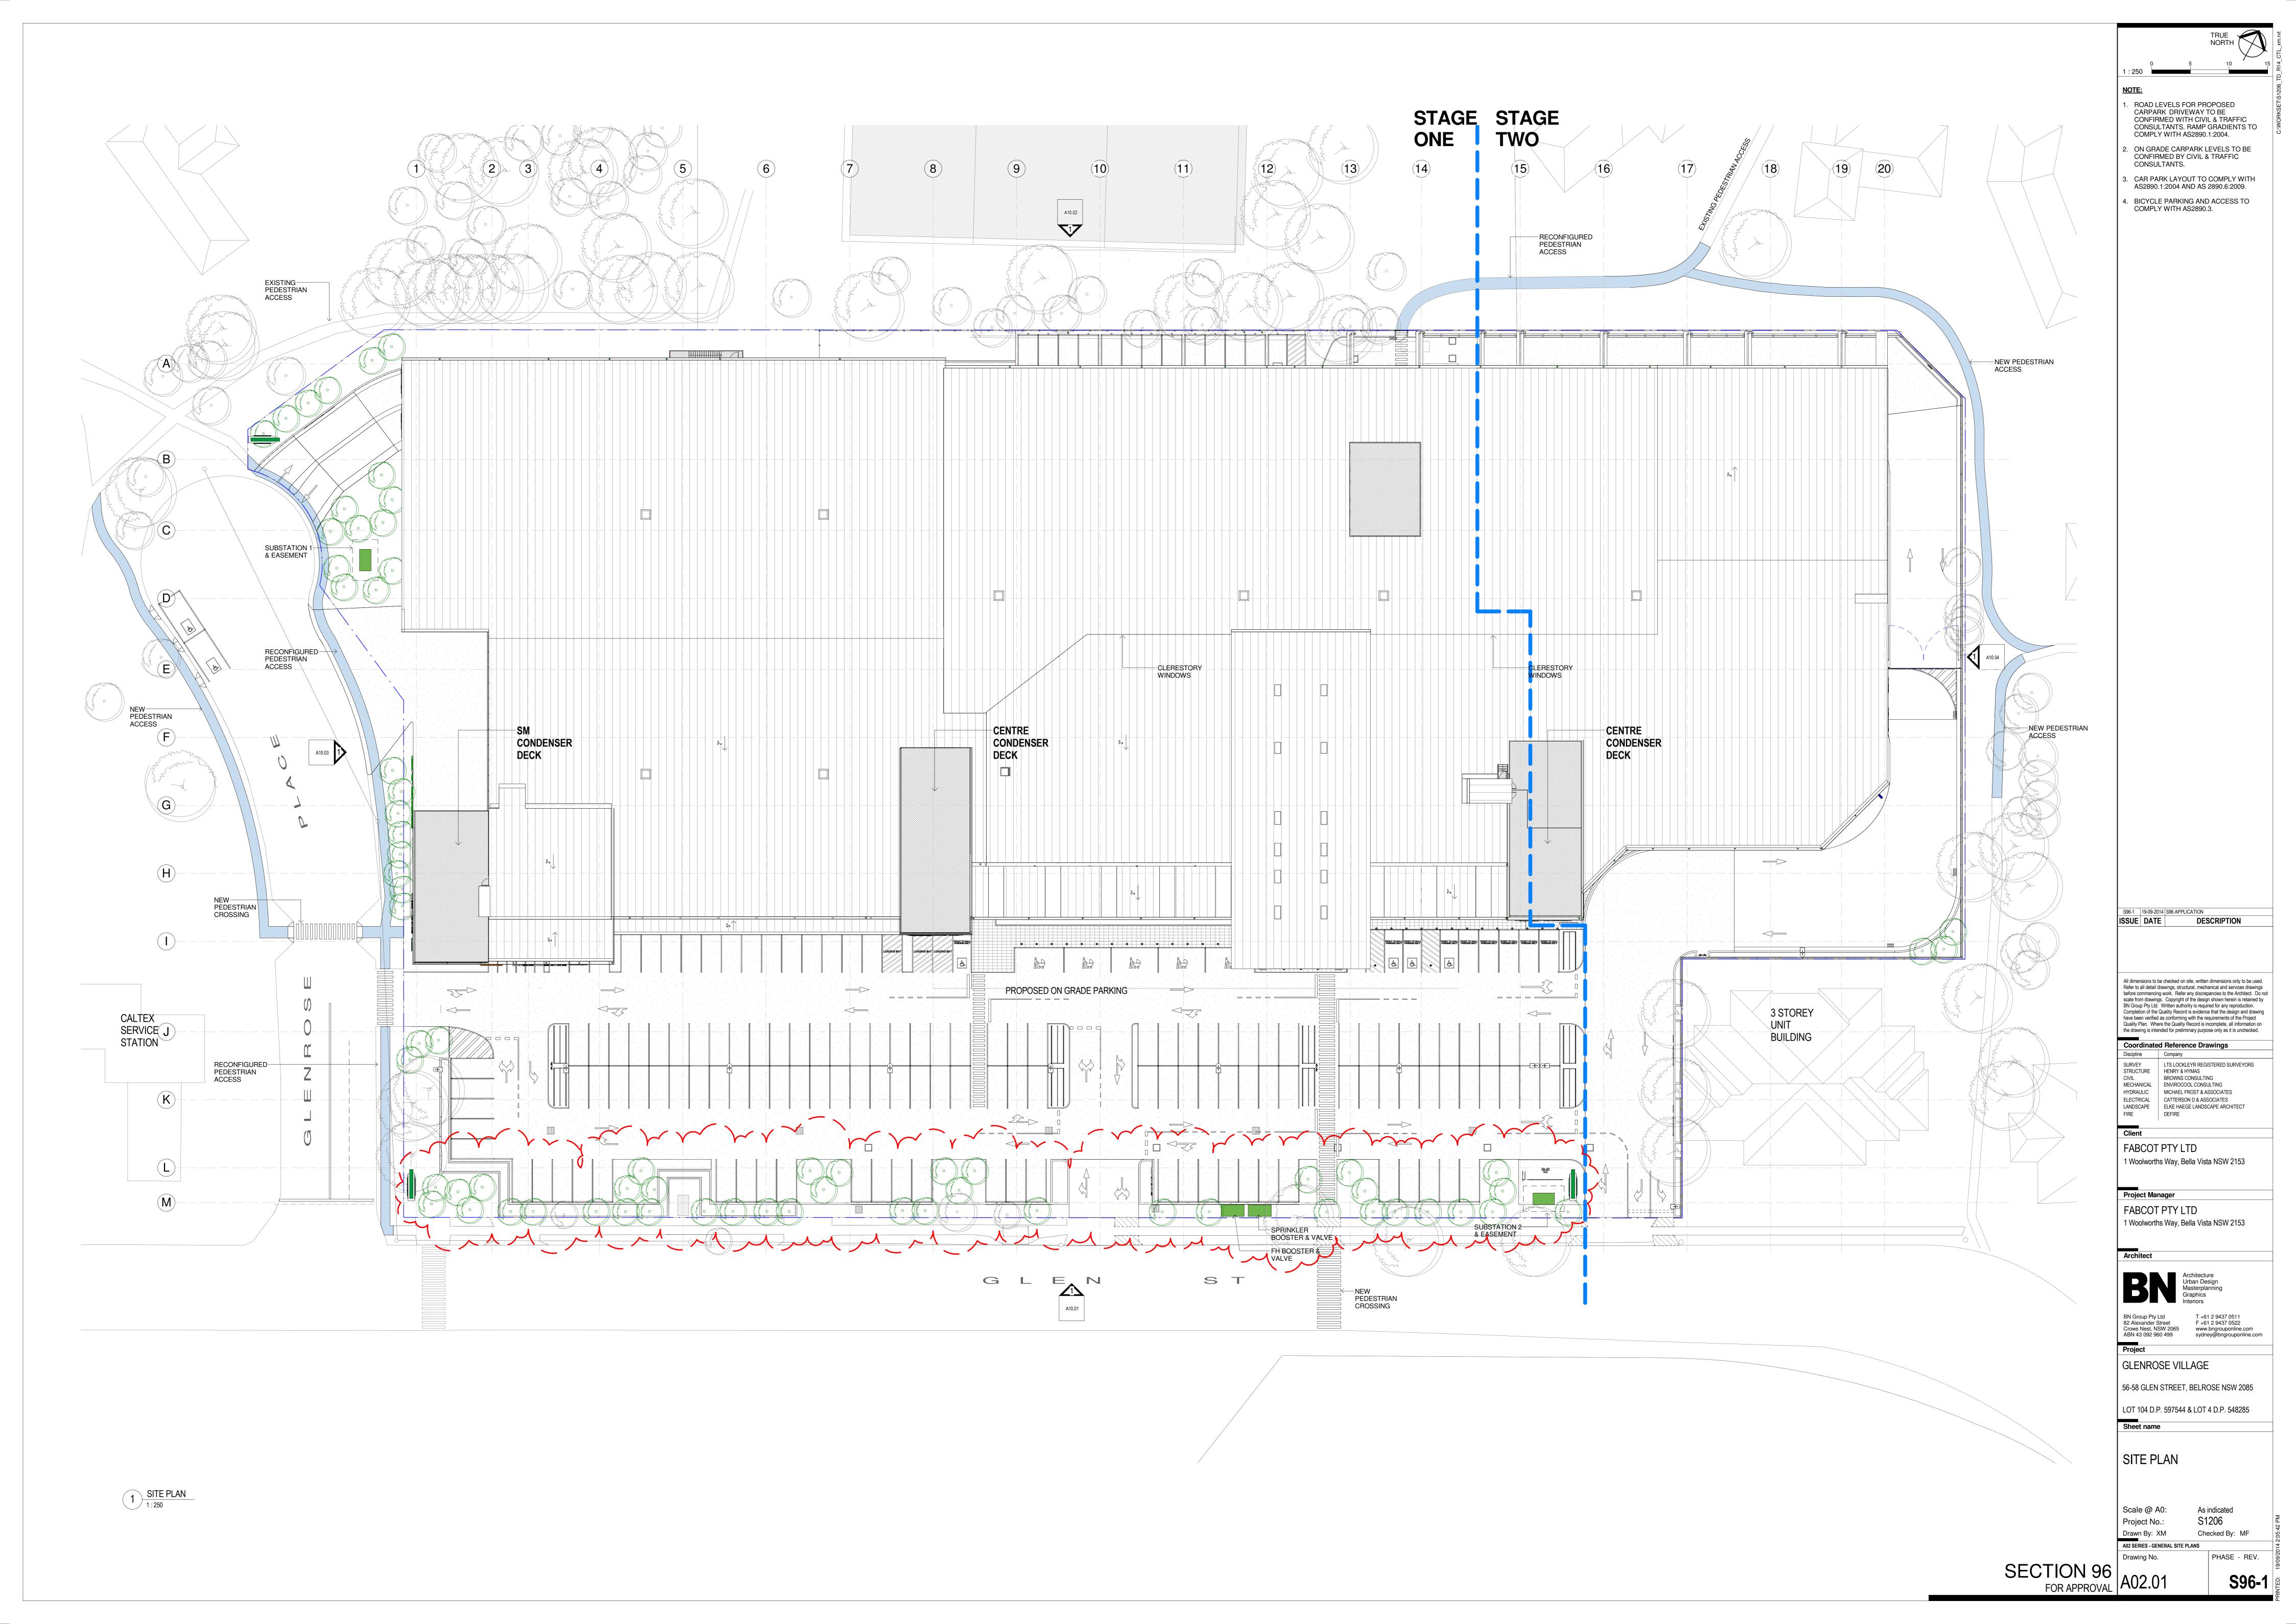


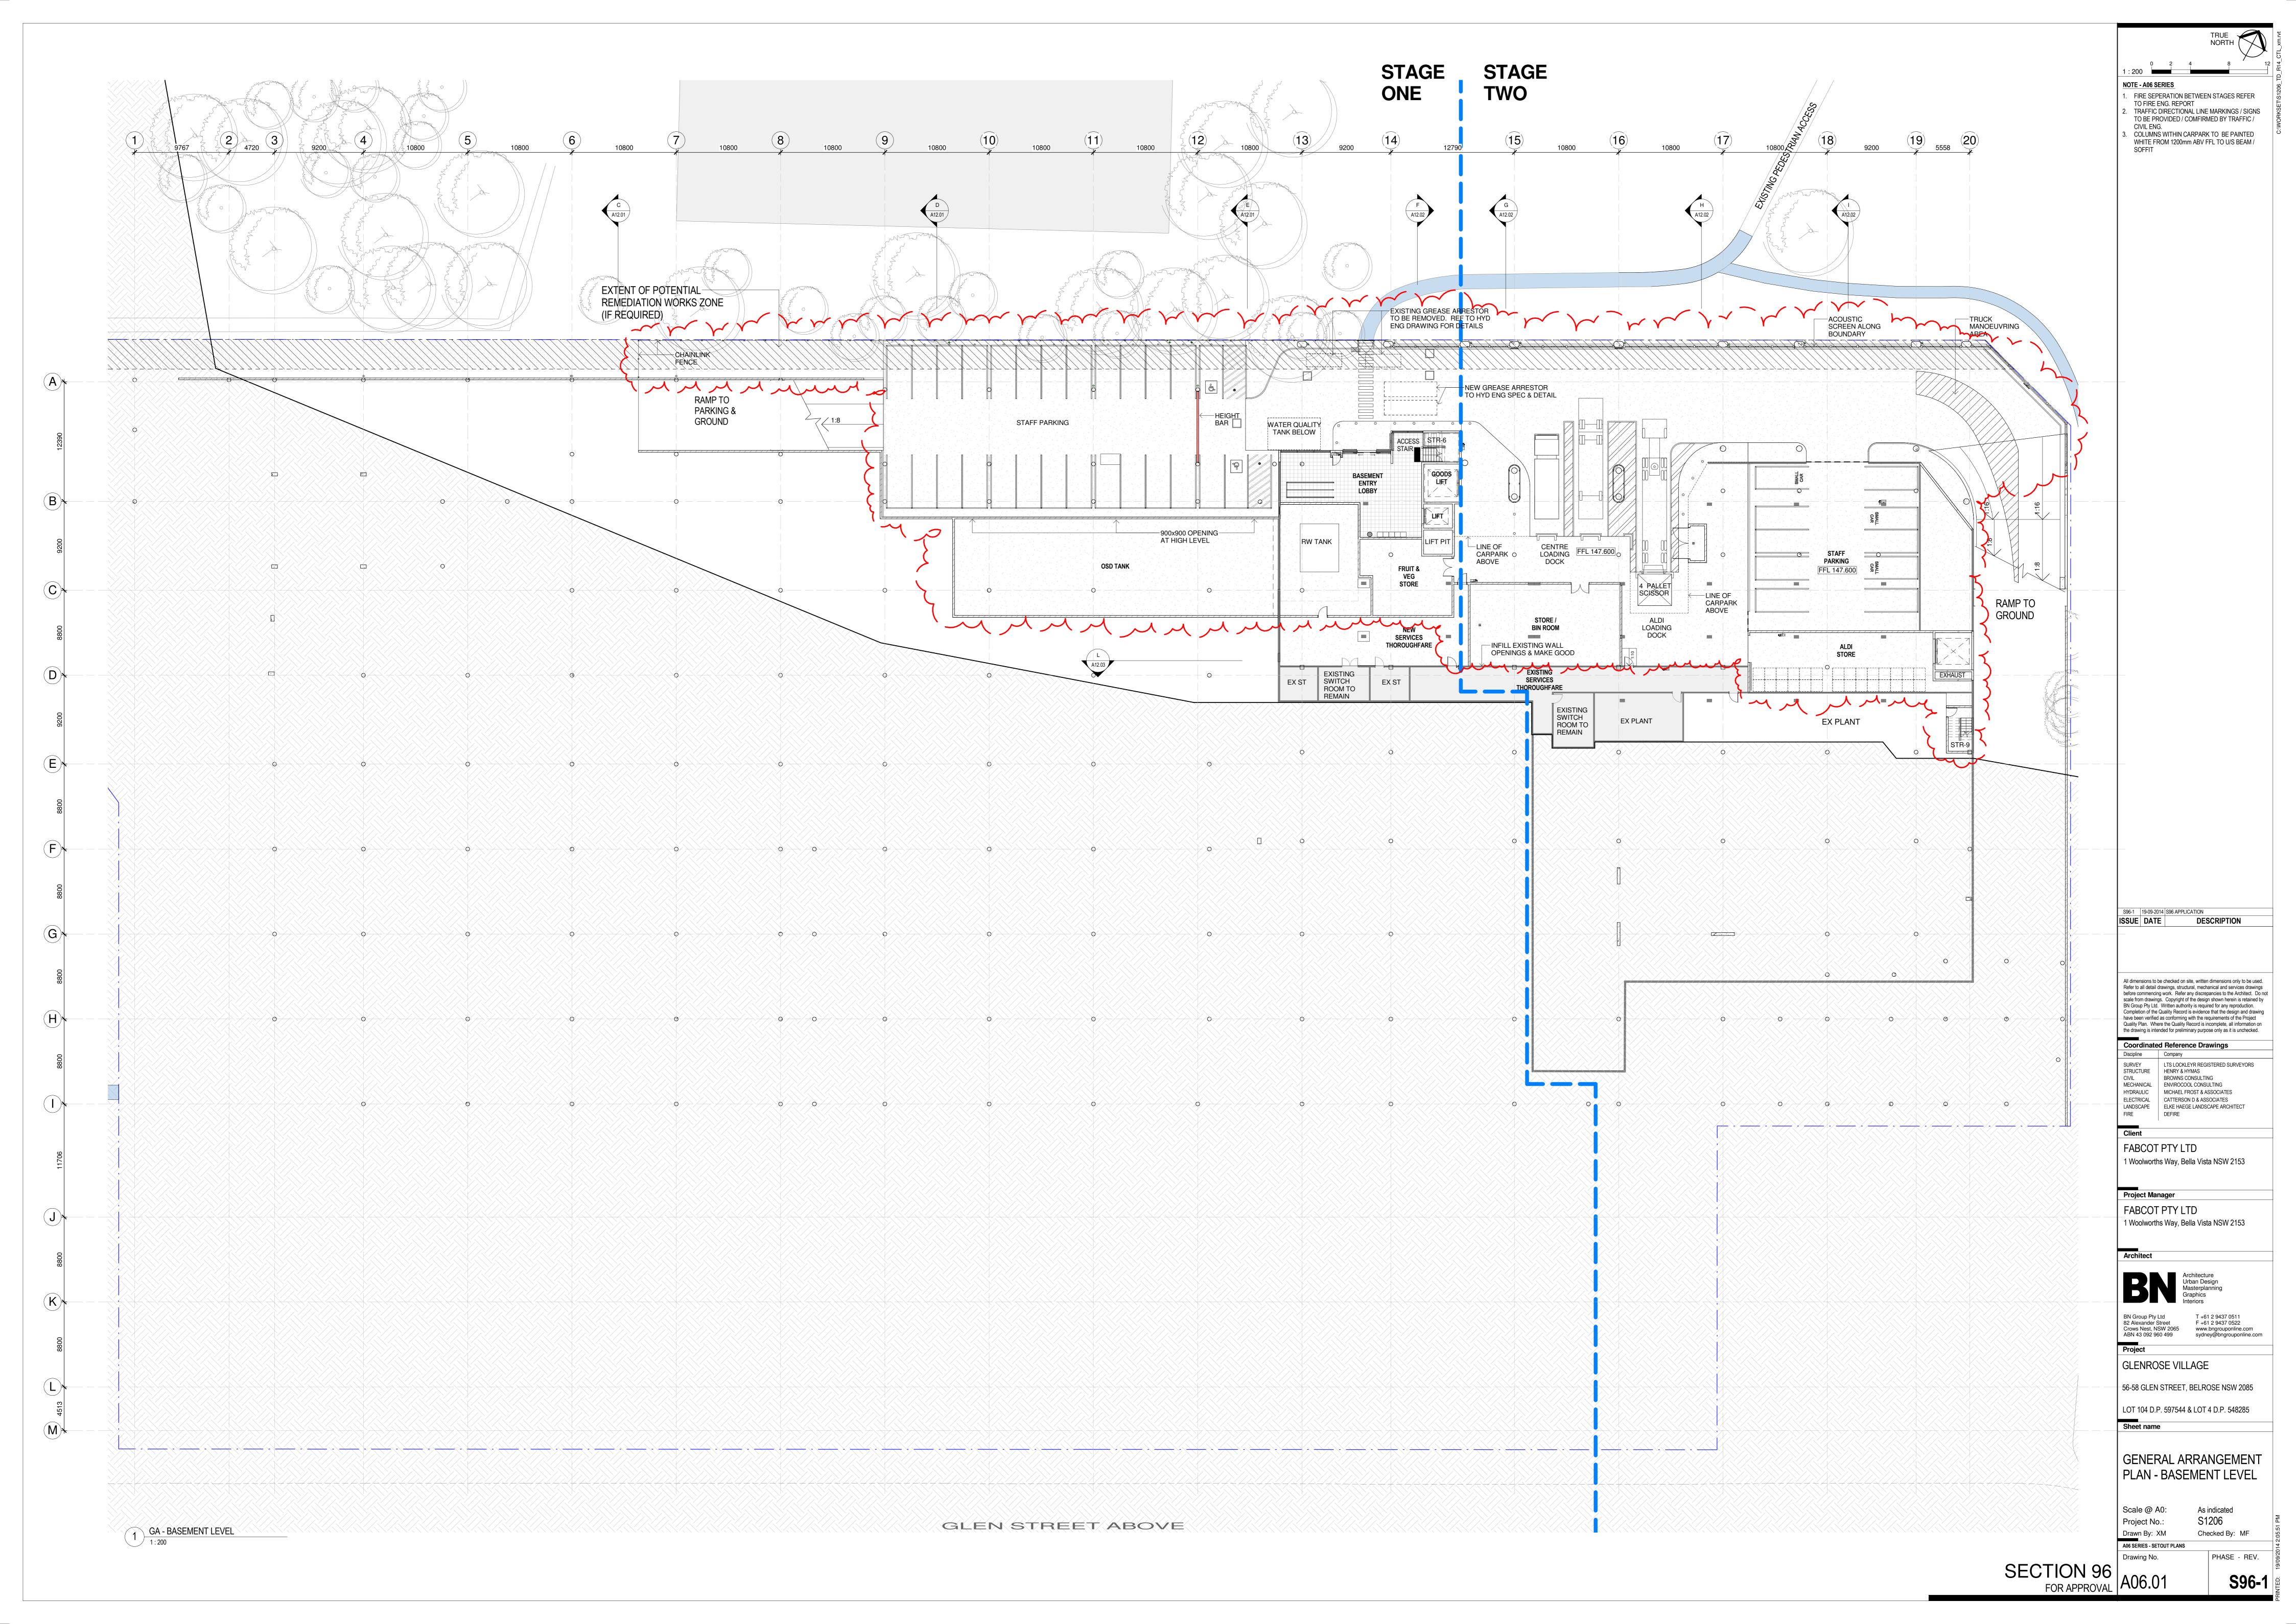


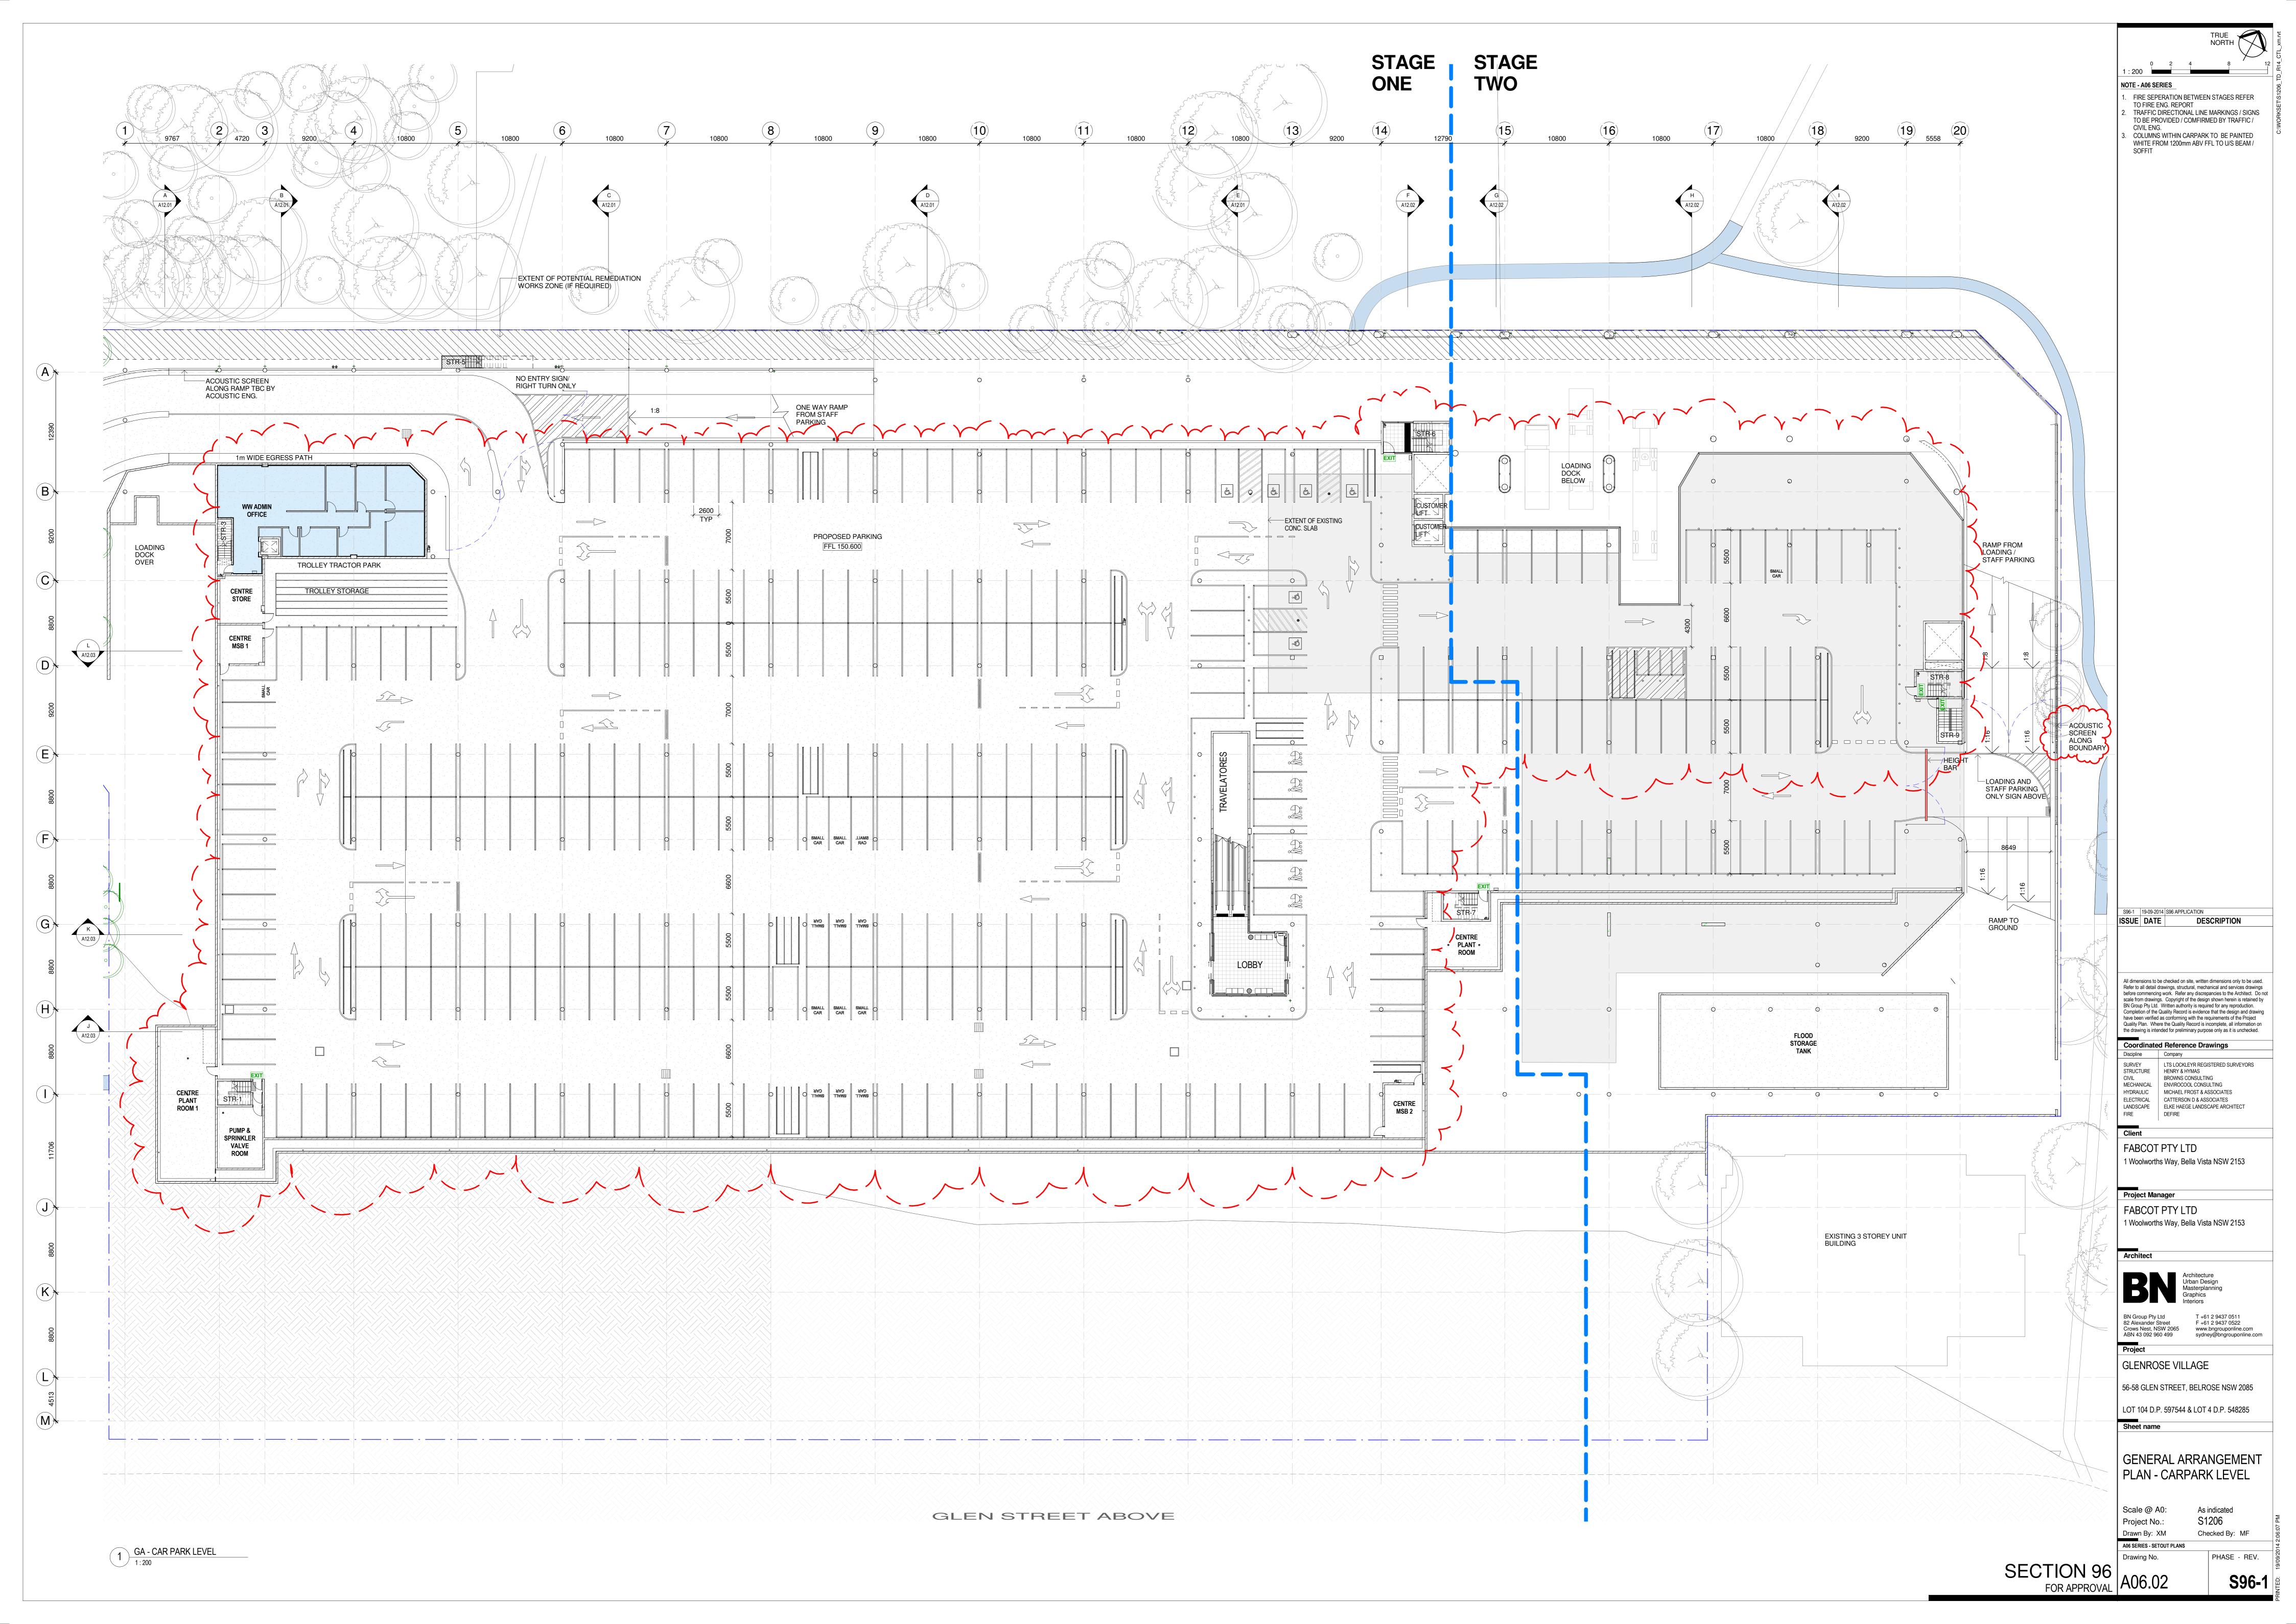


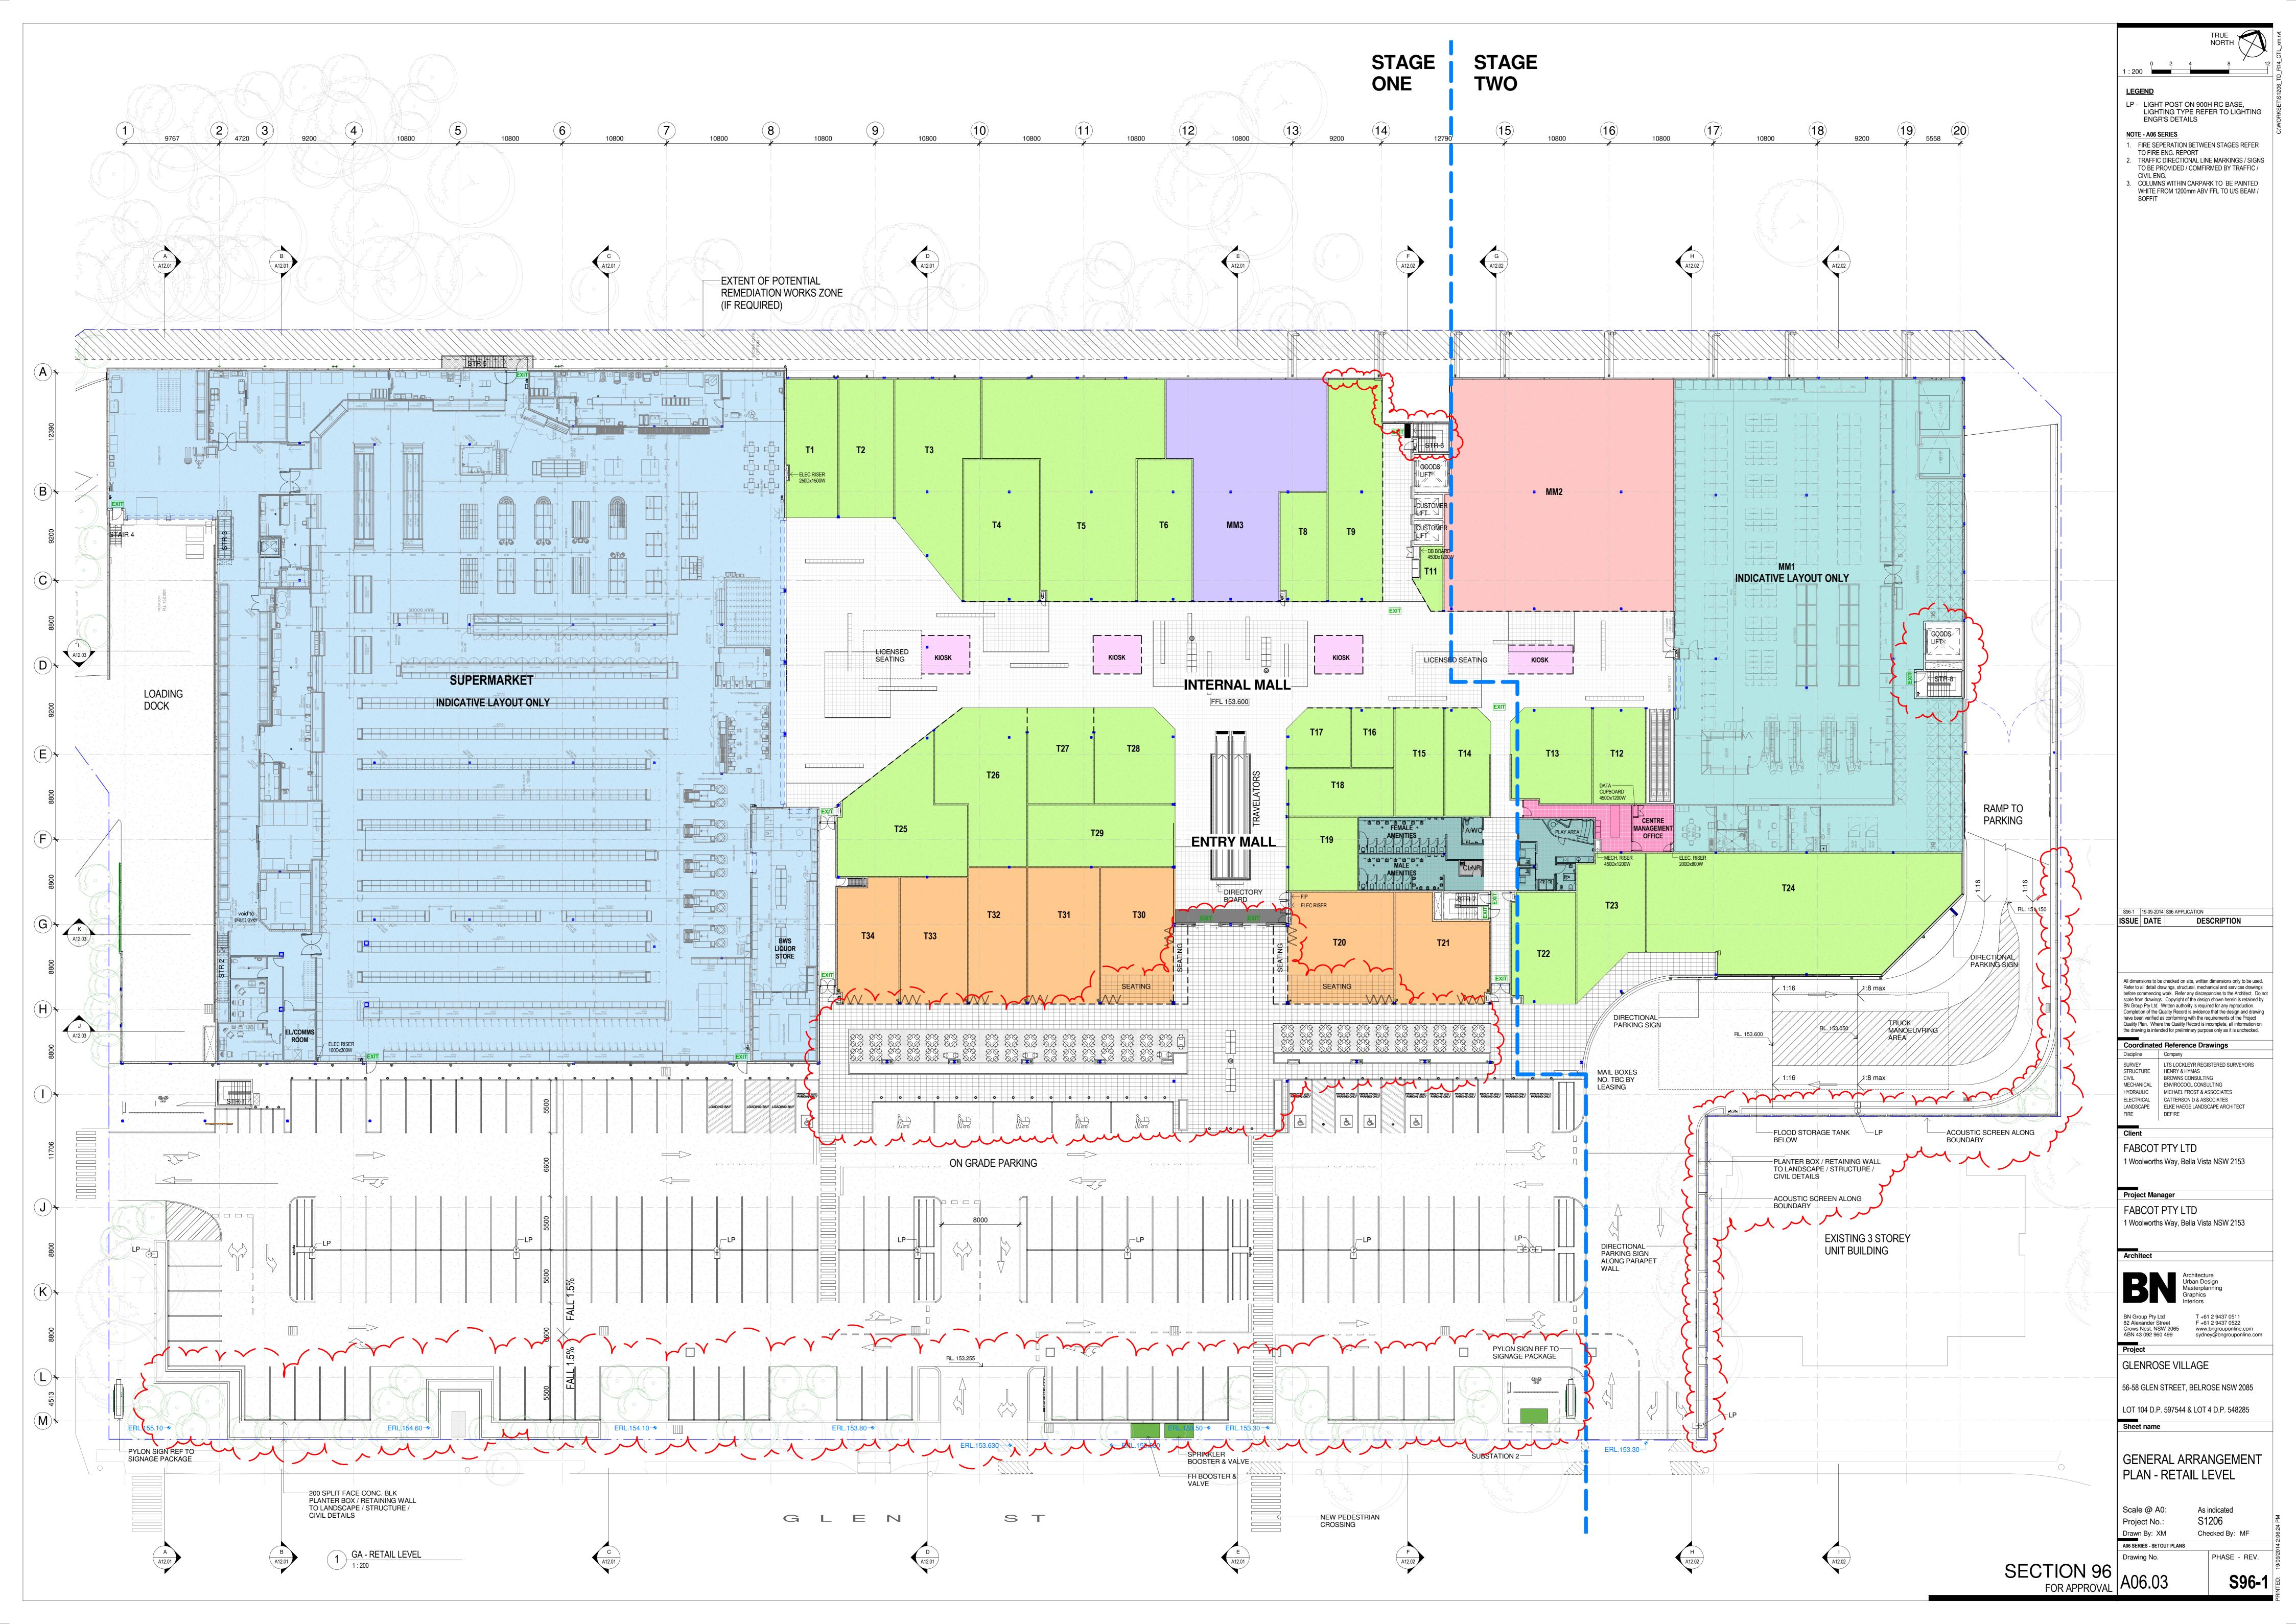


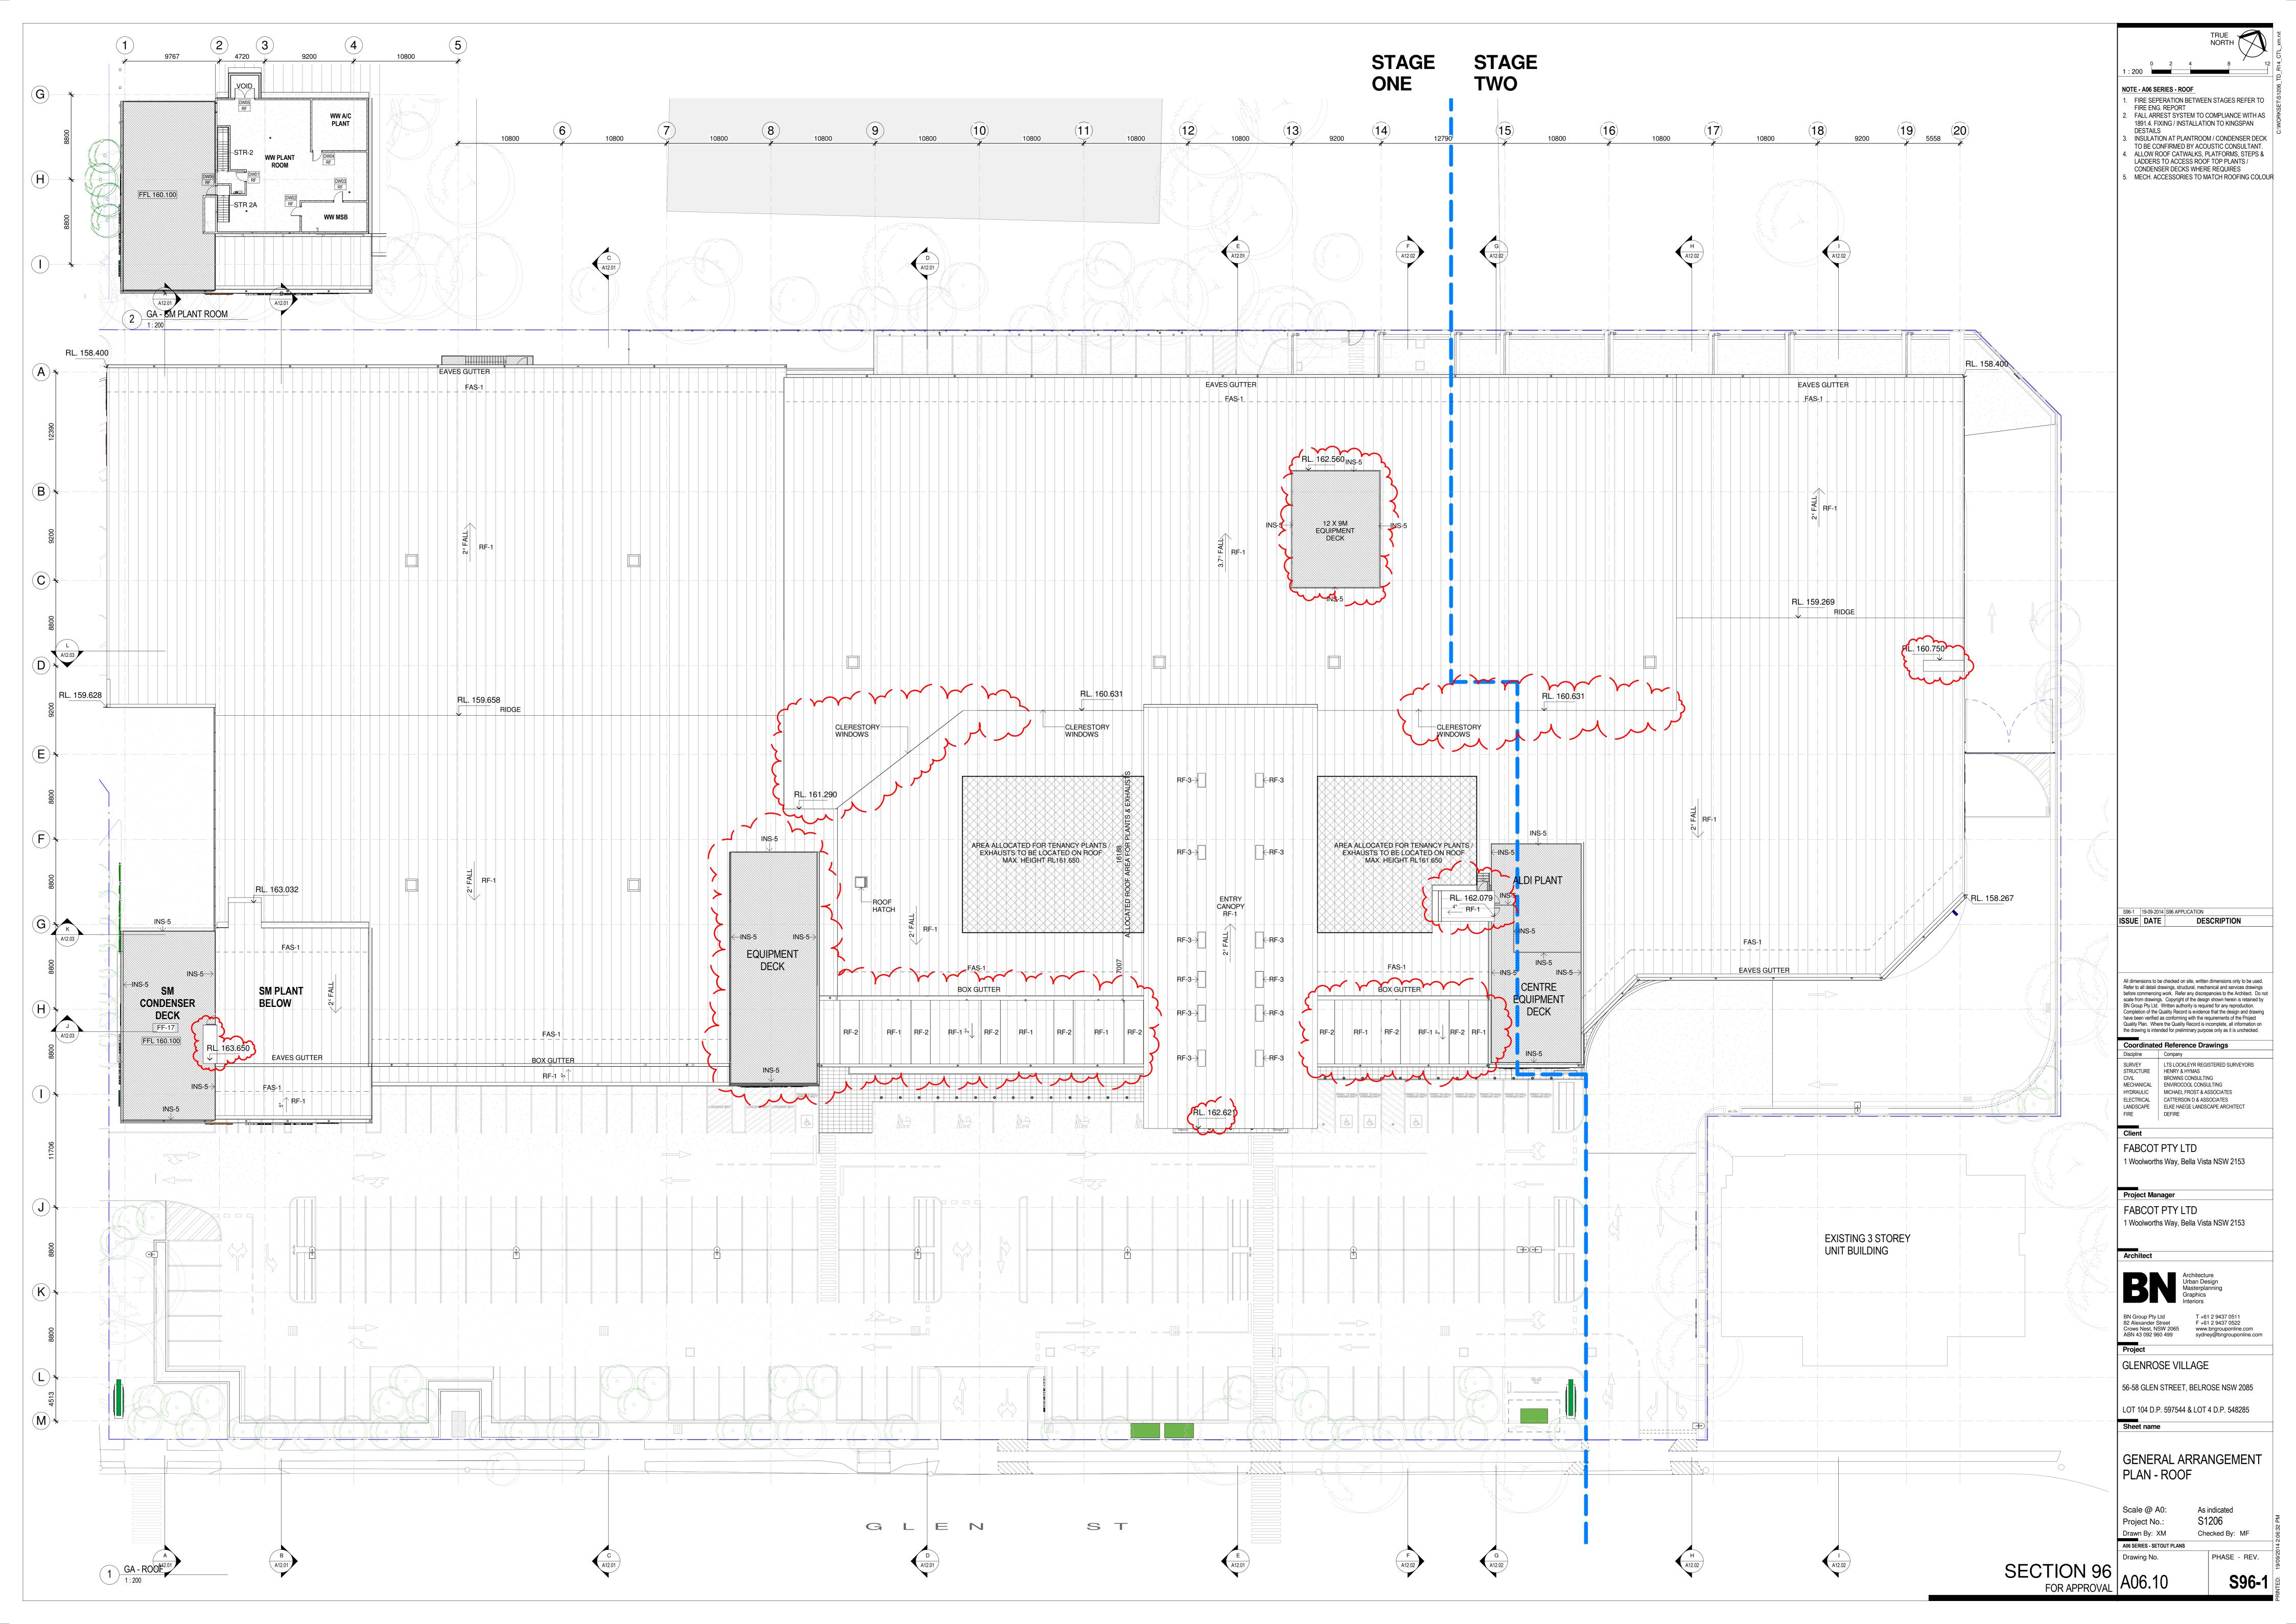

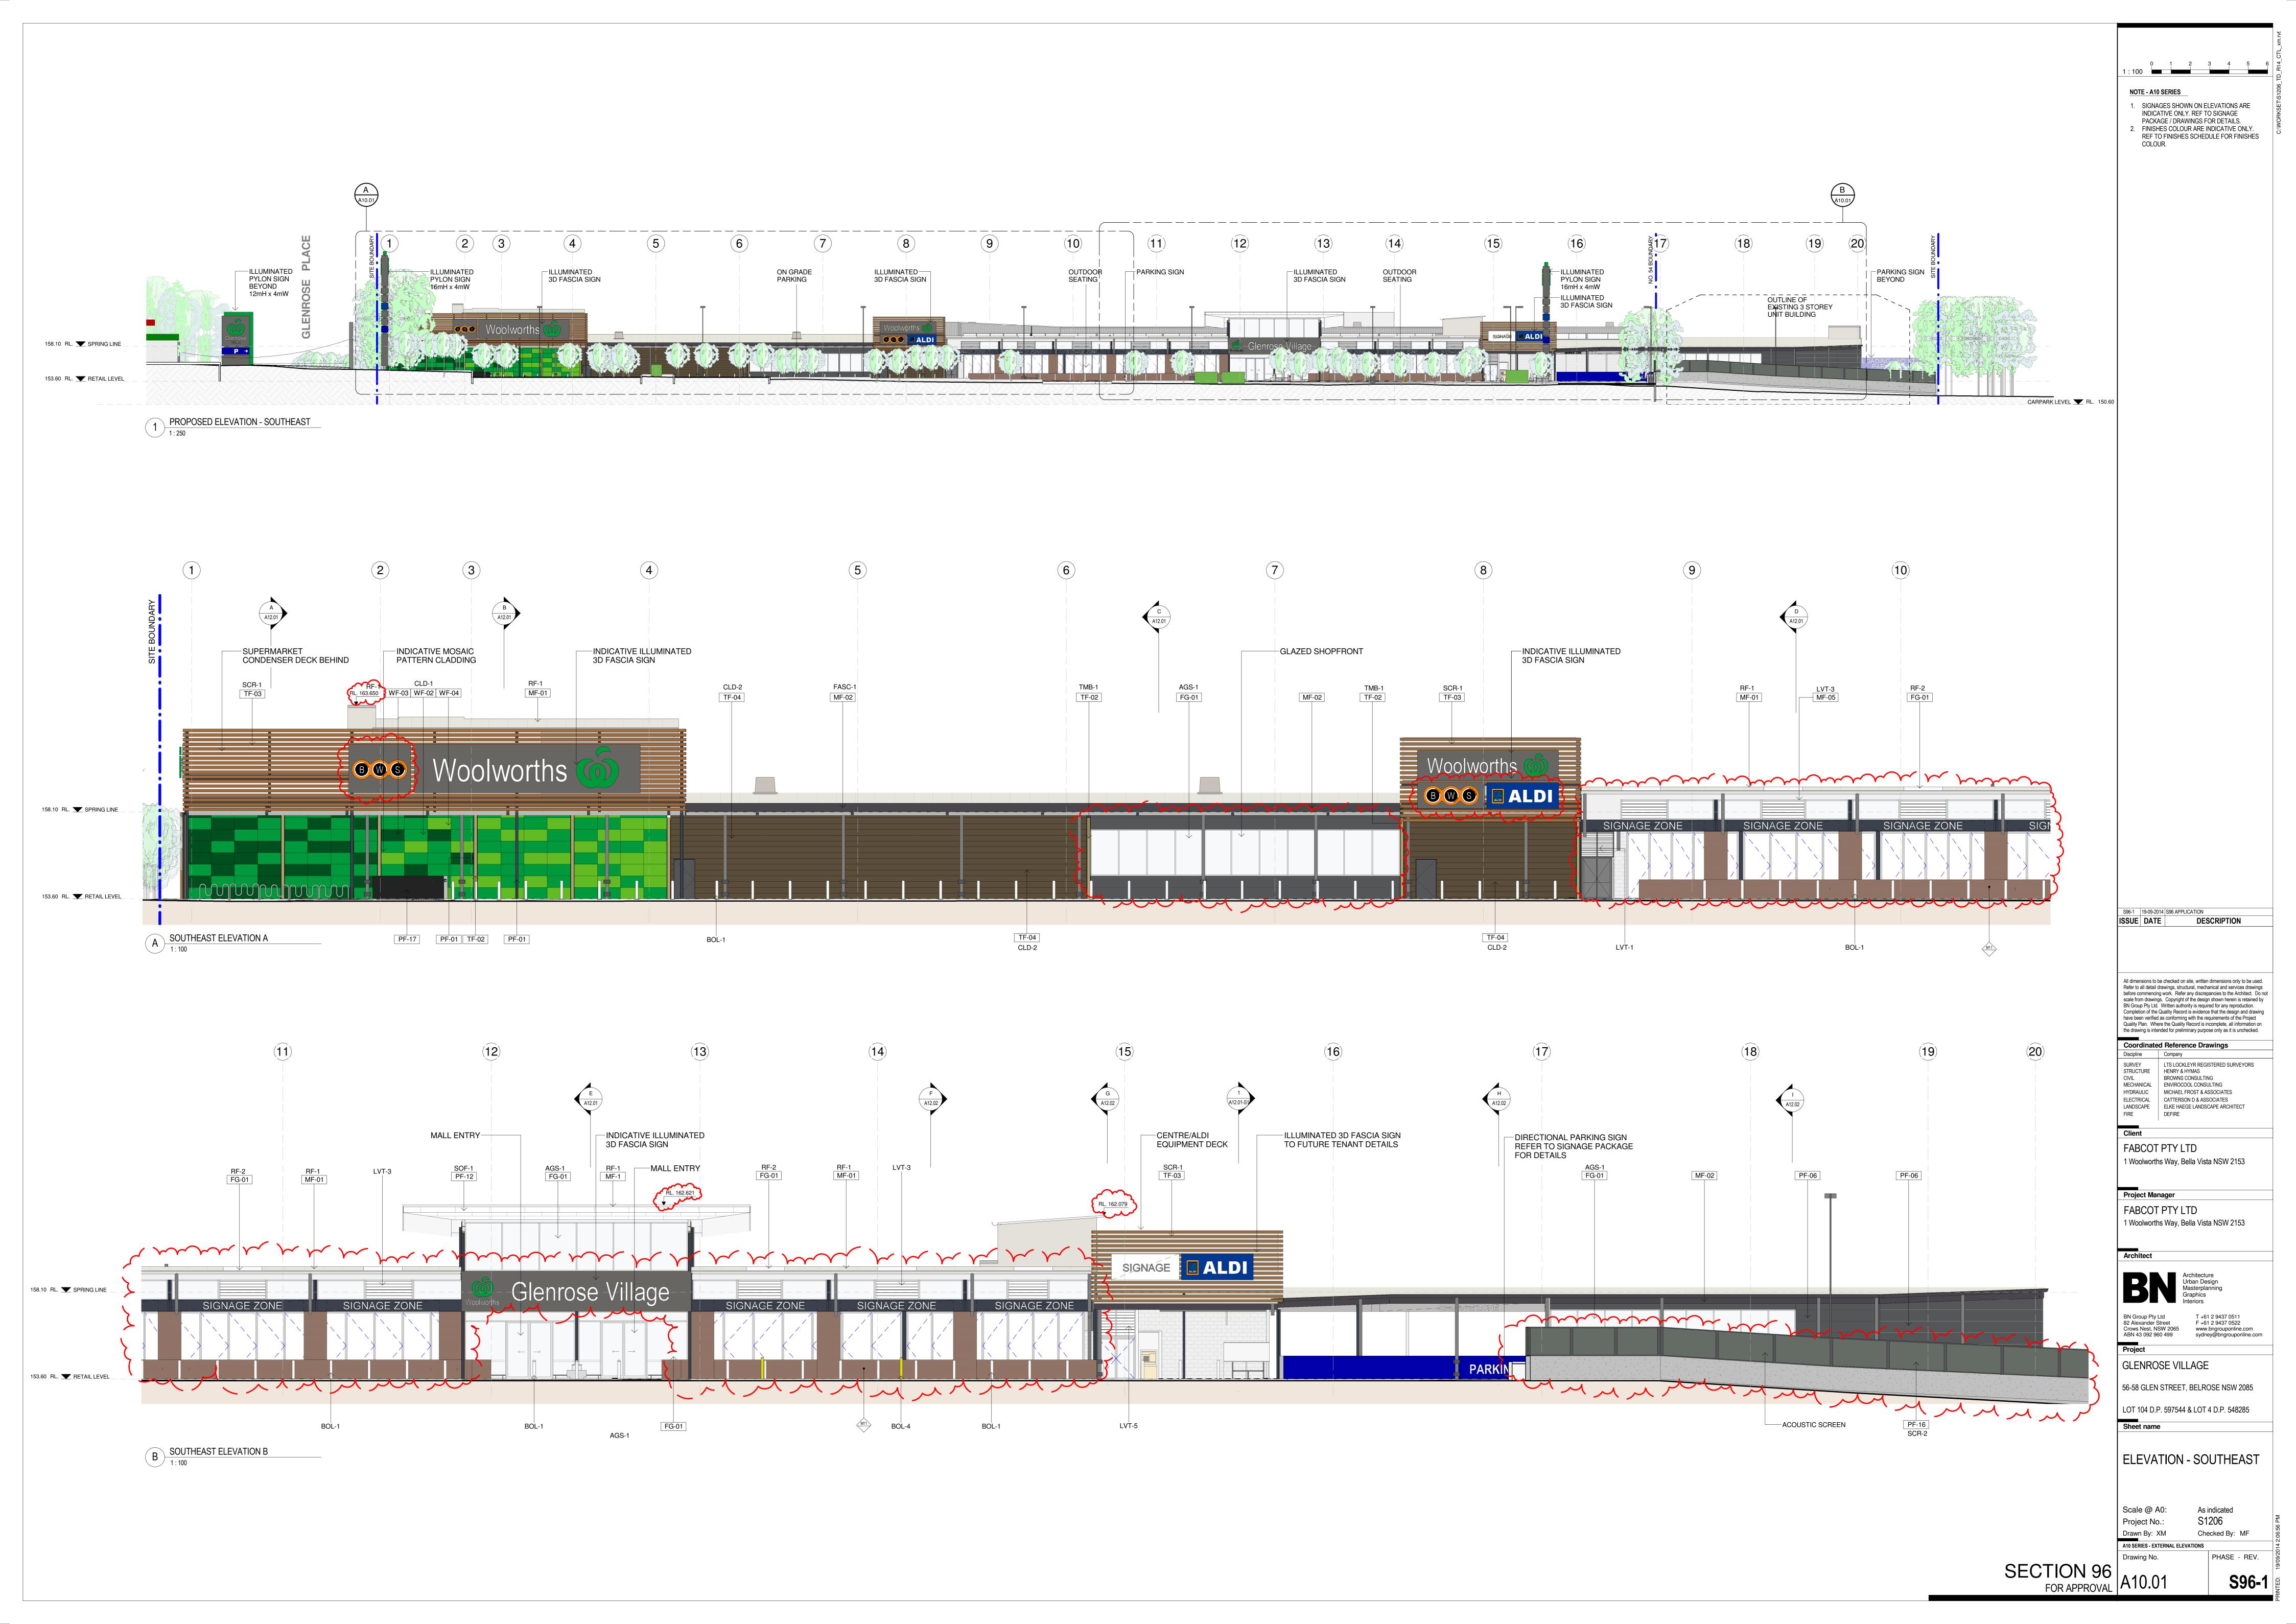

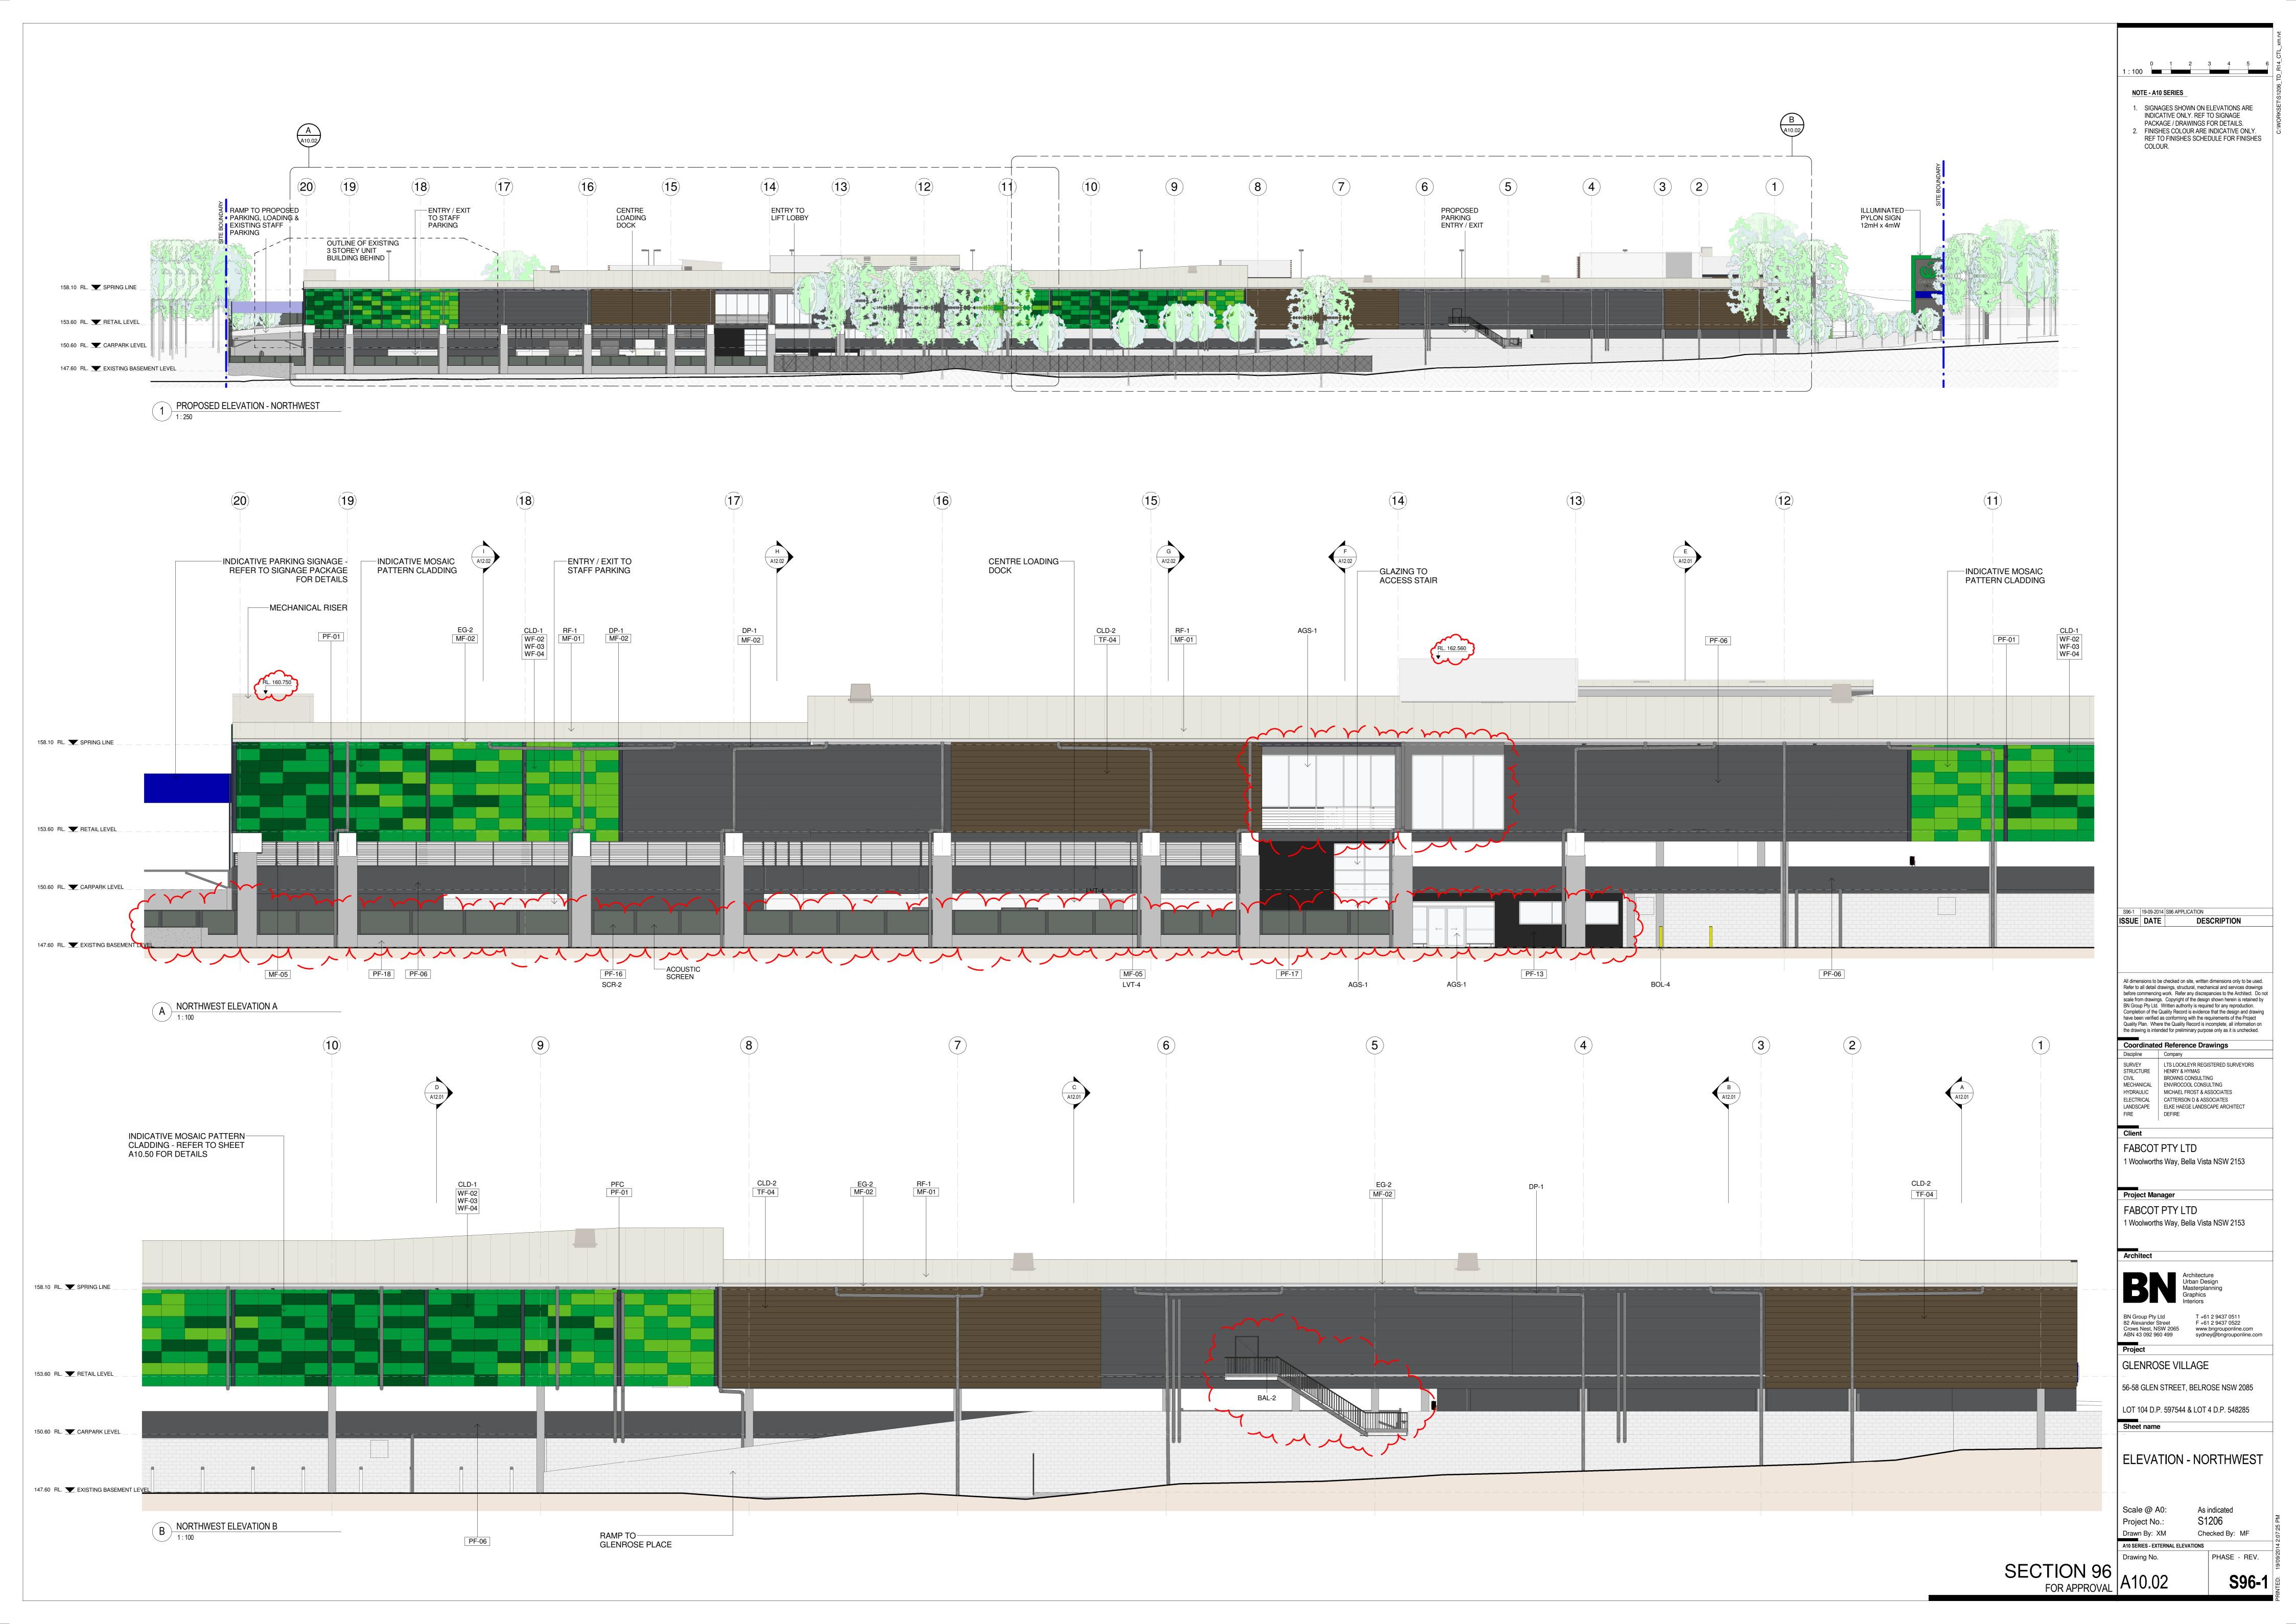

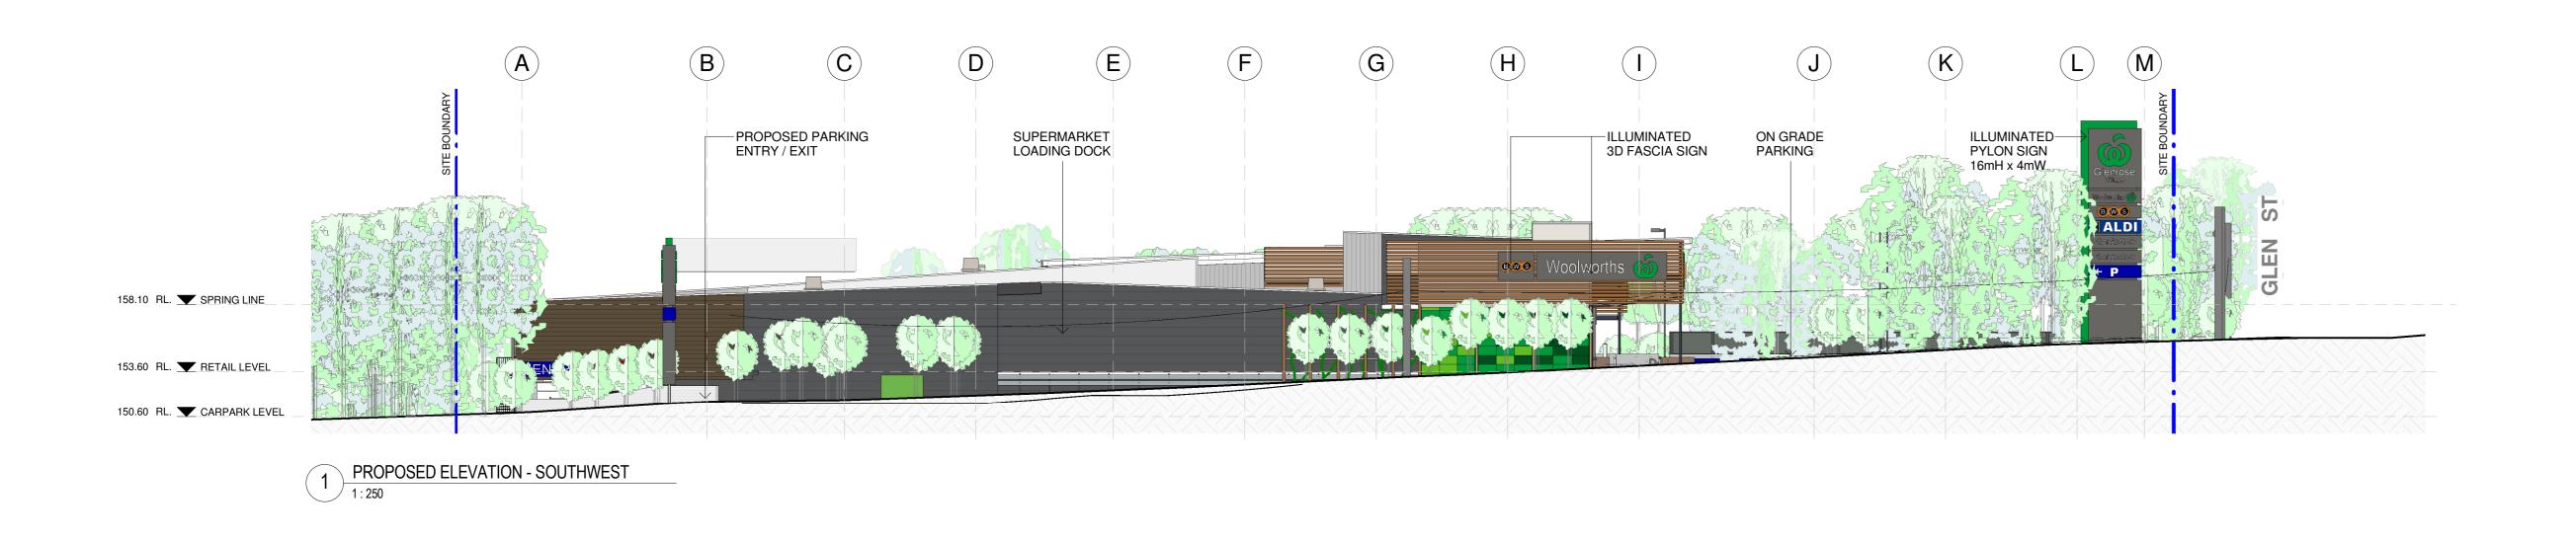

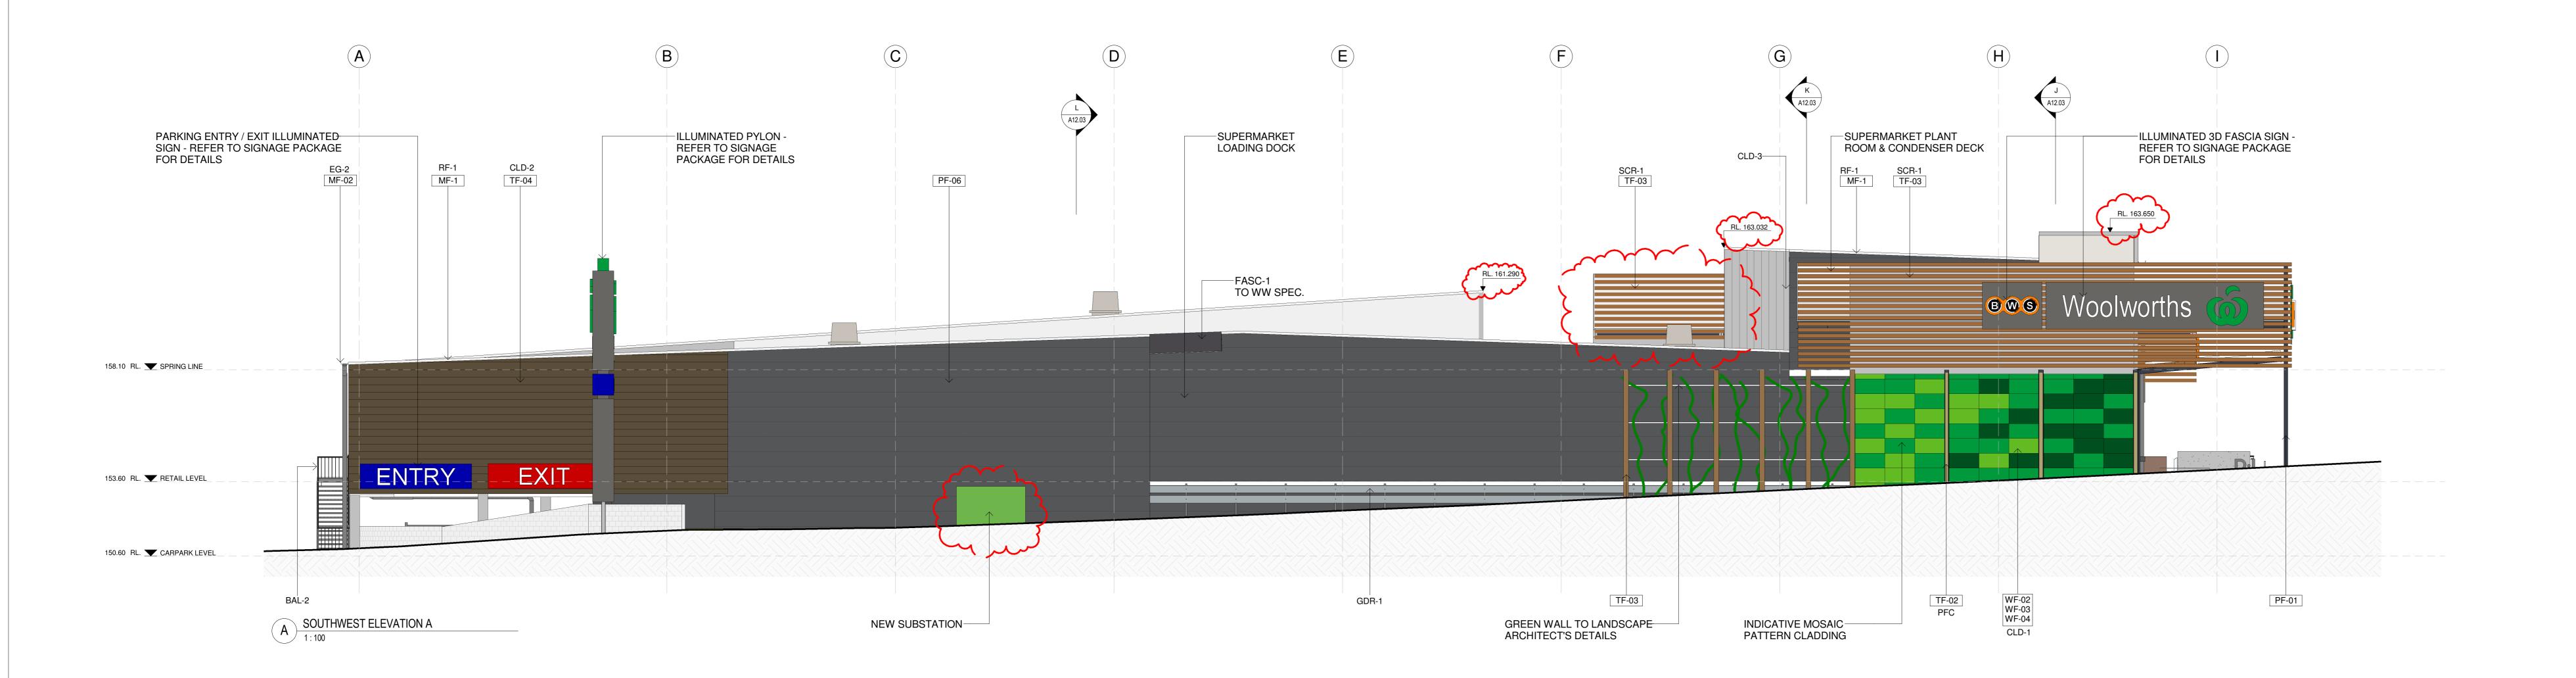

S96-1 19-09-2014 S96 APPLICATION ISSUE DATE DESCRIPTION All dimensions to be checked on site, written dimensions only to be used. Refer to all detail drawings, structural, mechanical and services drawings before commencing work. Refer any discrepancies to the Architect. Do not scale from drawings. Copyright of the design shown herein is retained by BN Group Pty Ltd. Written authority is required for any reproduction. Completion of the Quality Record is evidence that the design and drawing have been verified as conforming with the requirements of the Project Quality Plan. Where the Quality Record is incomplete, all information on the drawing is intended for preliminary purpose only as it is unchecked. Coordinated Reference Drawings SURVEY
STRUCTURE
CIVIL
MECHANICAL
HYDRAULIC
ELECTRICAL
LANDSCAPE
FIRE

SURVEY
LTS LOCKLEYR REGISTERED SURVEYORS
HENRY & HYMAS
CONSULTING
BROWNS CONSULTING
ENVIROCOOL CONSULTING
MICHAEL FROST & ASSOCIATES
ELECTRICAL
LANDSCAPE
ELKE HAEGE LANDSCAPE ARCHITECT
FIRE

DEFIRE FABCOT PTY LTD 1 Woolworths Way, Bella Vista NSW 2153 Project Manager

1 Woolworths Way, Bella Vista NSW 2153

BN Group Pty Ltd T +61 2 9437 0511 82 Alexander Street F +61 2 9437 0522 Crows Nest, NSW 2065 www.bngrouponline.com ABN 43 092 960 499 sydney@bngrouponline.com

56-58 GLEN STREET, BELROSE NSW 2085

LOT 104 D.P. 597544 & LOT 4 D.P. 548285

ELEVATION - SOUTHWEST

As indicated S1206

Checked By: MF

PHASE - REV.

S96-1

GLENROSE VILLAGE

Sheet name

Scale @ A0:

Drawn By: XM Che

Project No.:

Architect


NOTE - A10 SERIES


COLOUR.

I. SIGNAGES SHOWN ON ELEVATIONS ARE INDICATIVE ONLY. REF TO SIGNAGE PACKAGE / DRAWINGS FOR DETAILS. 2. FINISHES COLOUR ARE INDICATIVE ONLY. REF TO FINISHES SCHEDULE FOR FINISHES

SECTION 96 FOR APPROVAL A10.03

Drawing No.

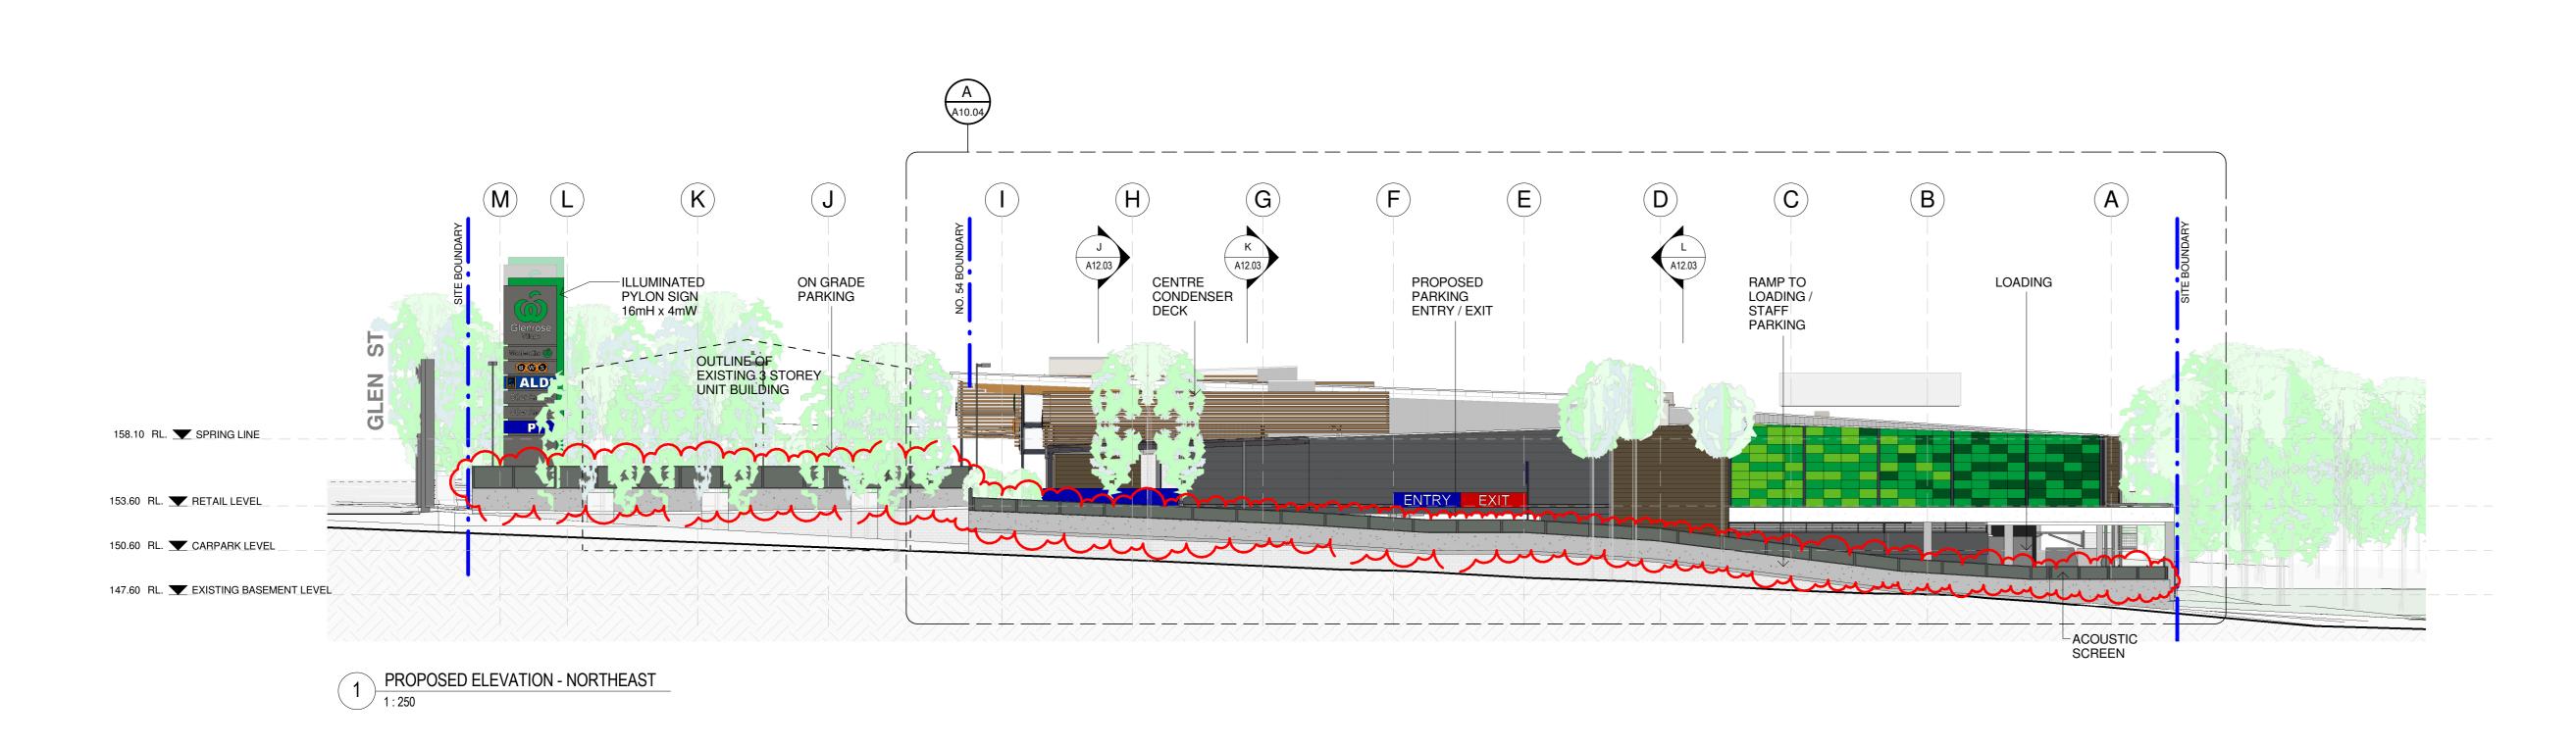


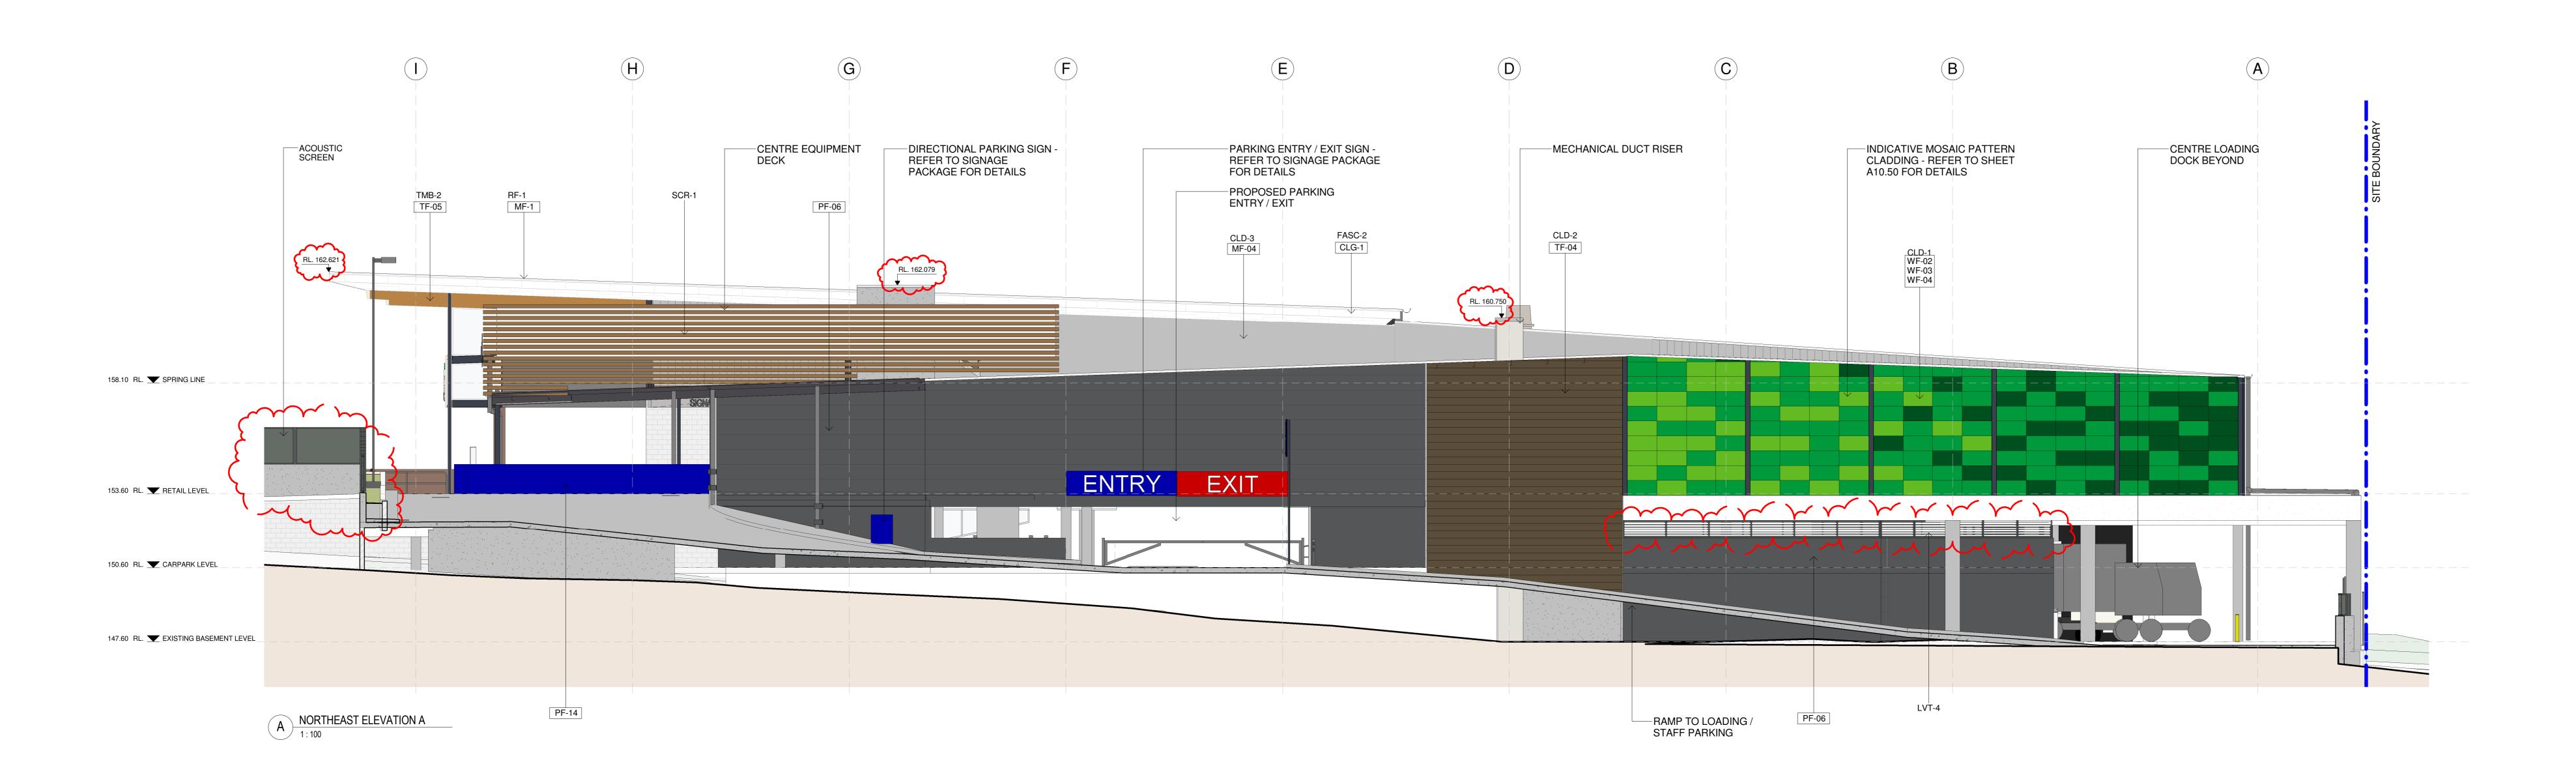

S96-1 19-09-2014 S96 APPLICATION ISSUE DATE DESCRIPTION All dimensions to be checked on site, written dimensions only to be used. Refer to all detail drawings, structural, mechanical and services drawings before commencing work. Refer any discrepancies to the Architect. Do not scale from drawings. Copyright of the design shown herein is retained by BN Group Pty Ltd. Written authority is required for any reproduction. Completion of the Quality Record is evidence that the design and drawing have been verified as conforming with the requirements of the Project Quality Plan. Where the Quality Record is incomplete, all information on the drawing is intended for preliminary purpose only as it is unchecked. Coordinated Reference Drawings SURVEY
STRUCTURE
CIVIL
BROWNS CONSULTING
FINANCIAL
SURVEY
LTS LOCKLEYR REGISTERED SURVEYORS
HENRY & HYMAS
CONSULTING
FINANCIAL
FINANCIAL CIVIL BROWNS CONSULTING
MECHANICAL ENVIROCOOL CONSULTING HYDRAULIC MICHAEL FROST & ASSOCIATES ELECTRICAL CATTERSON D & ASSOCIATES LANDSCAPE ELKE HAEGE LANDSCAPE ARCHITECT
FIRE DEFIRE FABCOT PTY LTD 1 Woolworths Way, Bella Vista NSW 2153 Project Manager 1 Woolworths Way, Bella Vista NSW 2153 Architect BN Group Pty Ltd T +61 2 9437 0511 82 Alexander Street F +61 2 9437 0522 Crows Nest, NSW 2065 www.bngrouponline.com ABN 43 092 960 499 sydney@bngrouponline.com GLENROSE VILLAGE 56-58 GLEN STREET, BELROSE NSW 2085 LOT 104 D.P. 597544 & LOT 4 D.P. 548285 Sheet name ELEVATION - NORTHEAST Scale @ A0: As indicated S1206 Project No.: Drawn By: XM Che Checked By: MF PHASE - REV. Drawing No. SECTION 96 FOR APPROVAL A10.04 S96-1

NOTE - A10 SERIES

SIGNAGES SHOWN ON ELEVATIONS ARE INDICATIVE ONLY. REF TO SIGNAGE PACKAGE / DRAWINGS FOR DETAILS.
FINISHES COLOUR ARE INDICATIVE ONLY. REF TO FINISHES SCHEDULE FOR FINISHES

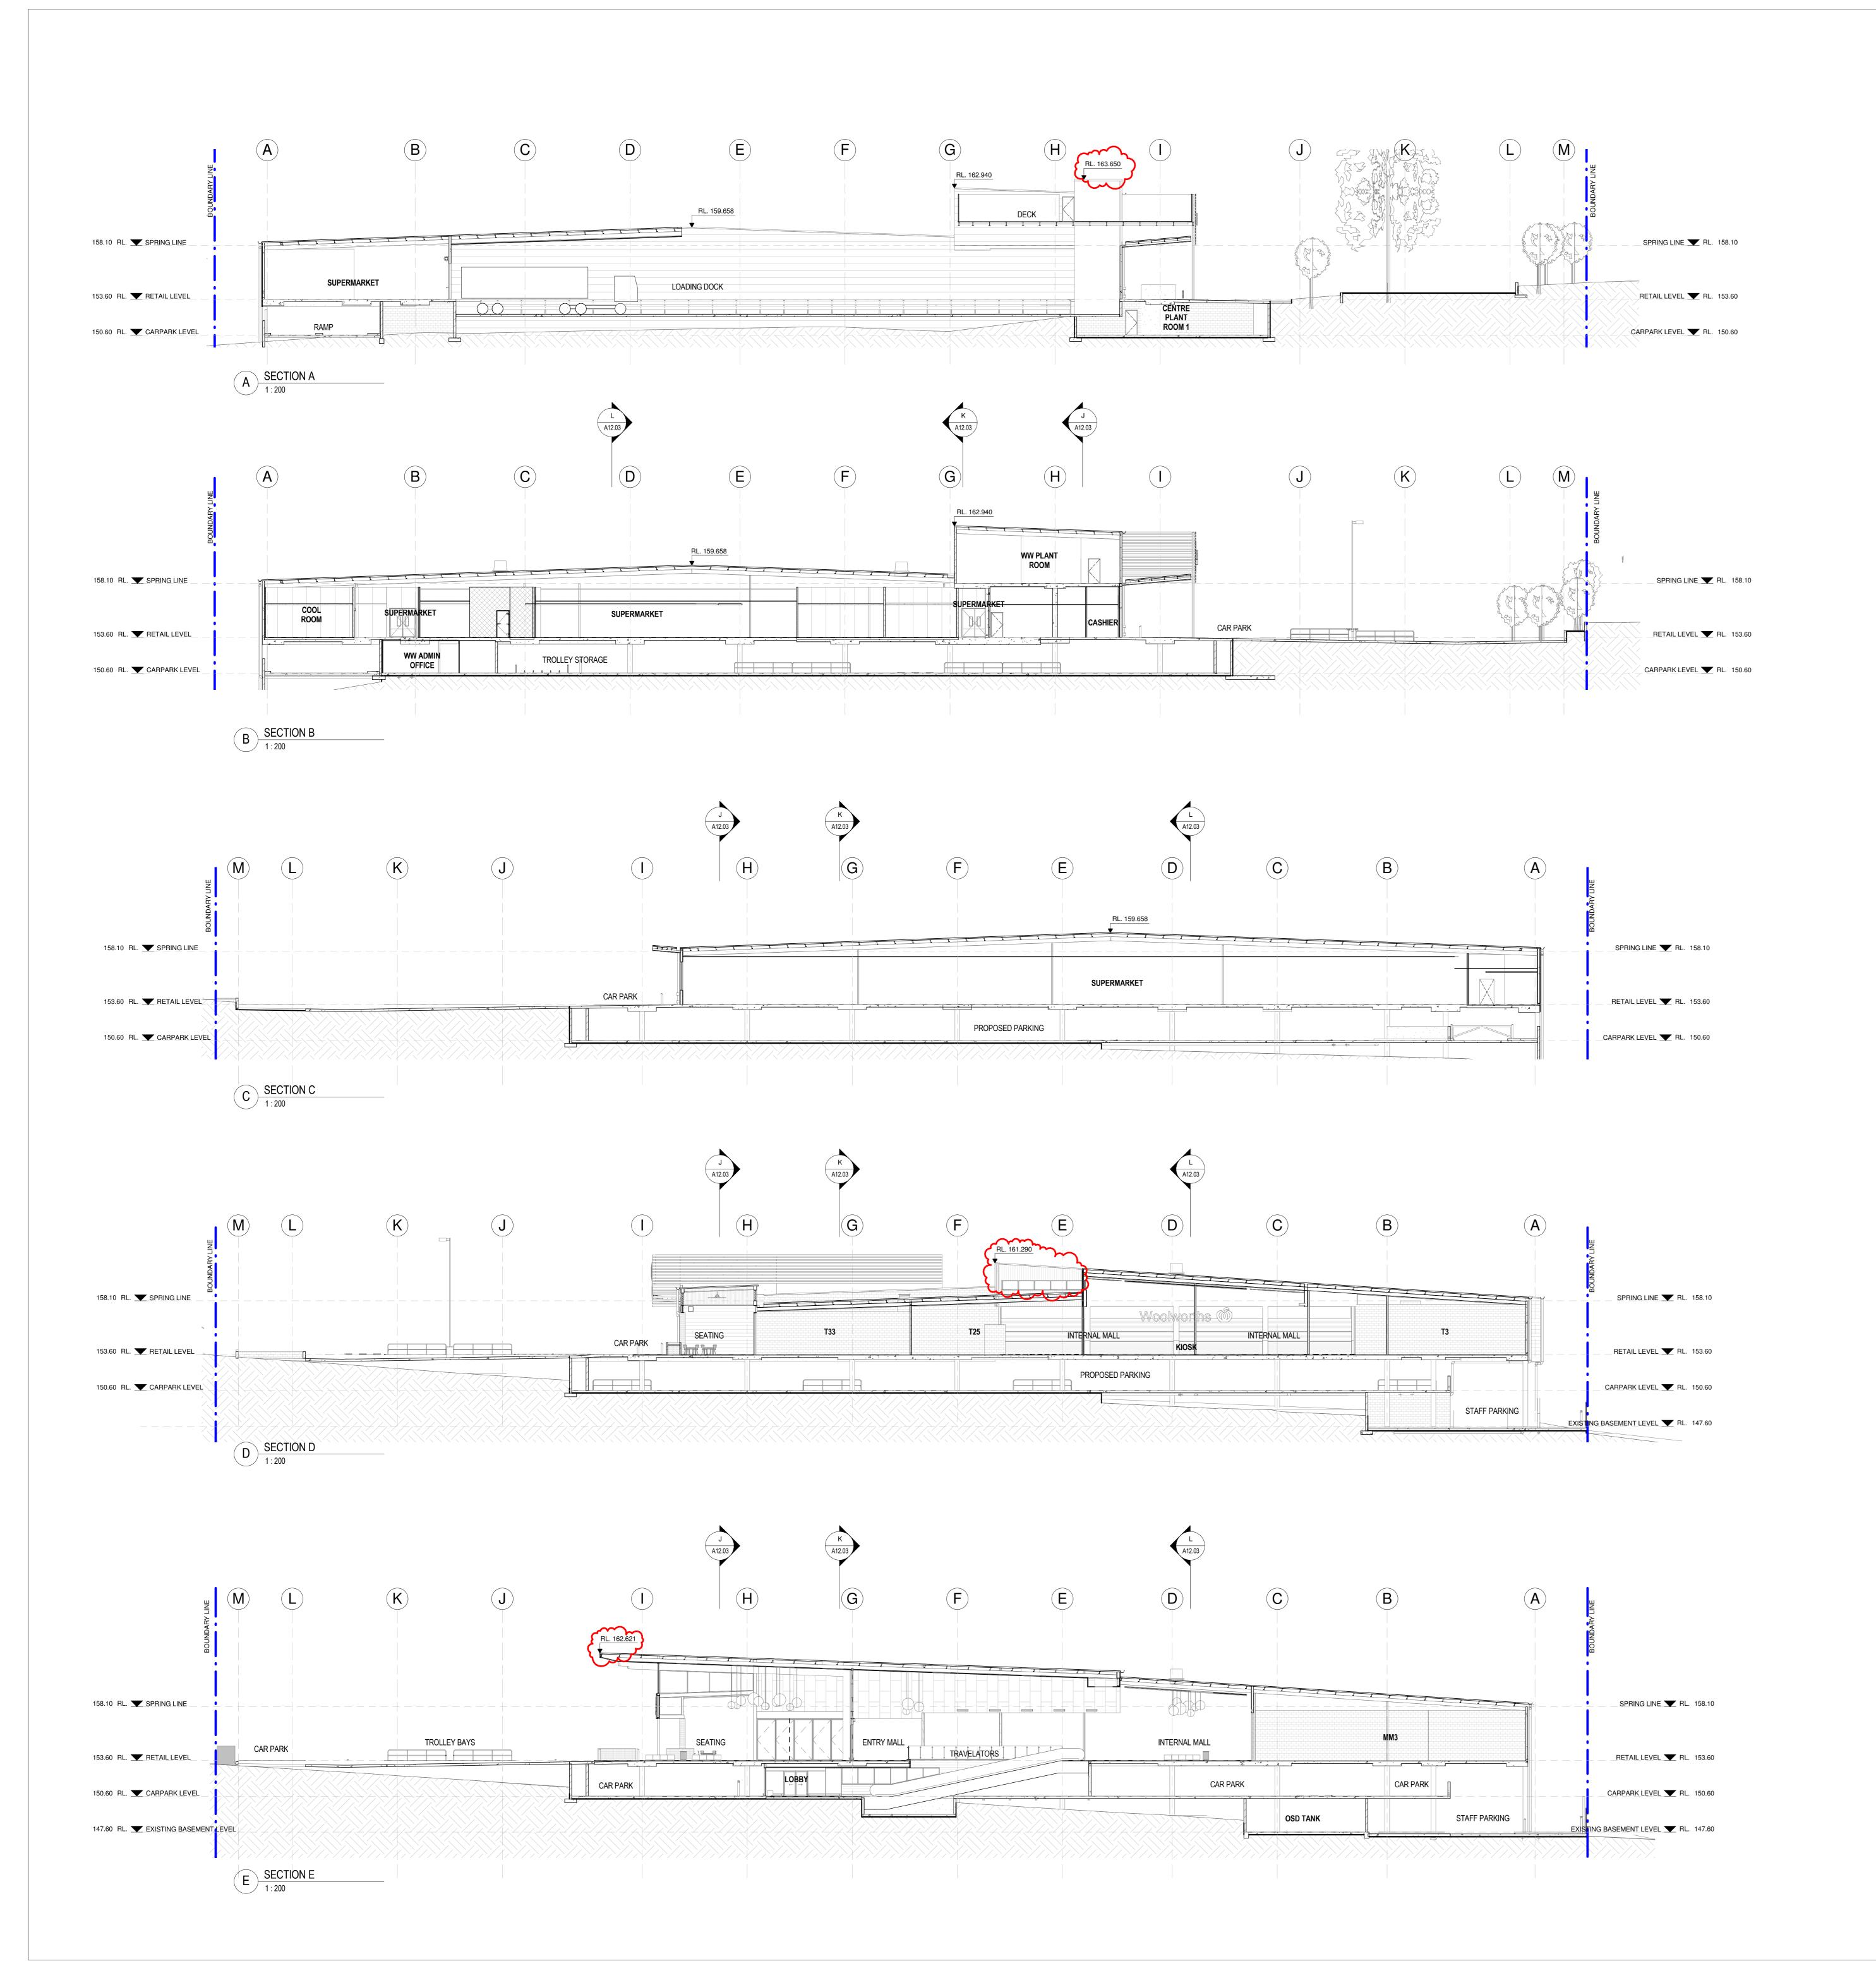


 
 S96-1
 19-09-2014
 S96 APPLICATION

 ISSUE
 DATE
 DES
 DESCRIPTION All dimensions to be checked on site, written dimensions only to be used. Refer to all detail drawings, structural, mechanical and services drawings before commencing work. Refer any discrepancies to the Architect. Do not scale from drawings. Copyright of the design shown herein is retained by BN Group Pty Ltd. Written authority is required for any reproduction. Completion of the Quality Record is evidence that the design and drawing have been verified as conforming with the requirements of the Project Quality Plan. Where the Quality Record is incomplete, all information on the drawing is intended for preliminary purpose only as it is unchecked. Coordinated Reference Drawings SURVEY
STRUCTURE
CIVIL

SURVEY
LTS LOCKLEYR REGIS
HENRY & HYMAS
BROWNS CONSULTIN LTS LOCKLEYR REGISTERED SURVEYORS BROWNS CONSULTING MECHANICAL ENVIROCOOL CONSULTING HYDRAULIC MICHAEL FROST & ASSOCIATES ELECTRICAL CATTERSON D & ASSOCIATES LANDSCAPE ELKE HAEGE LANDSCAPE ARCHITECT
FIRE DEFIRE FABCOT PTY LTD 1 Woolworths Way, Bella Vista NSW 2153 Project Manager 1 Woolworths Way, Bella Vista NSW 2153 BN Group Pty Ltd T +61 2 9437 0511
82 Alexander Street F +61 2 9437 0522
Crows Nest, NSW 2065
ABN 43 092 960 499 www.bngrouponline.com
sydney@bngrouponline.com GLENROSE VILLAGE 56-58 GLEN STREET, BELROSE NSW 2085 LOT 104 D.P. 597544 & LOT 4 D.P. 548285 Sheet name SITE SECTIONS Scale @ A0: 1:200 S1206 Project No.: Drawn By: AC Checked By: MF

PHASE - REV.

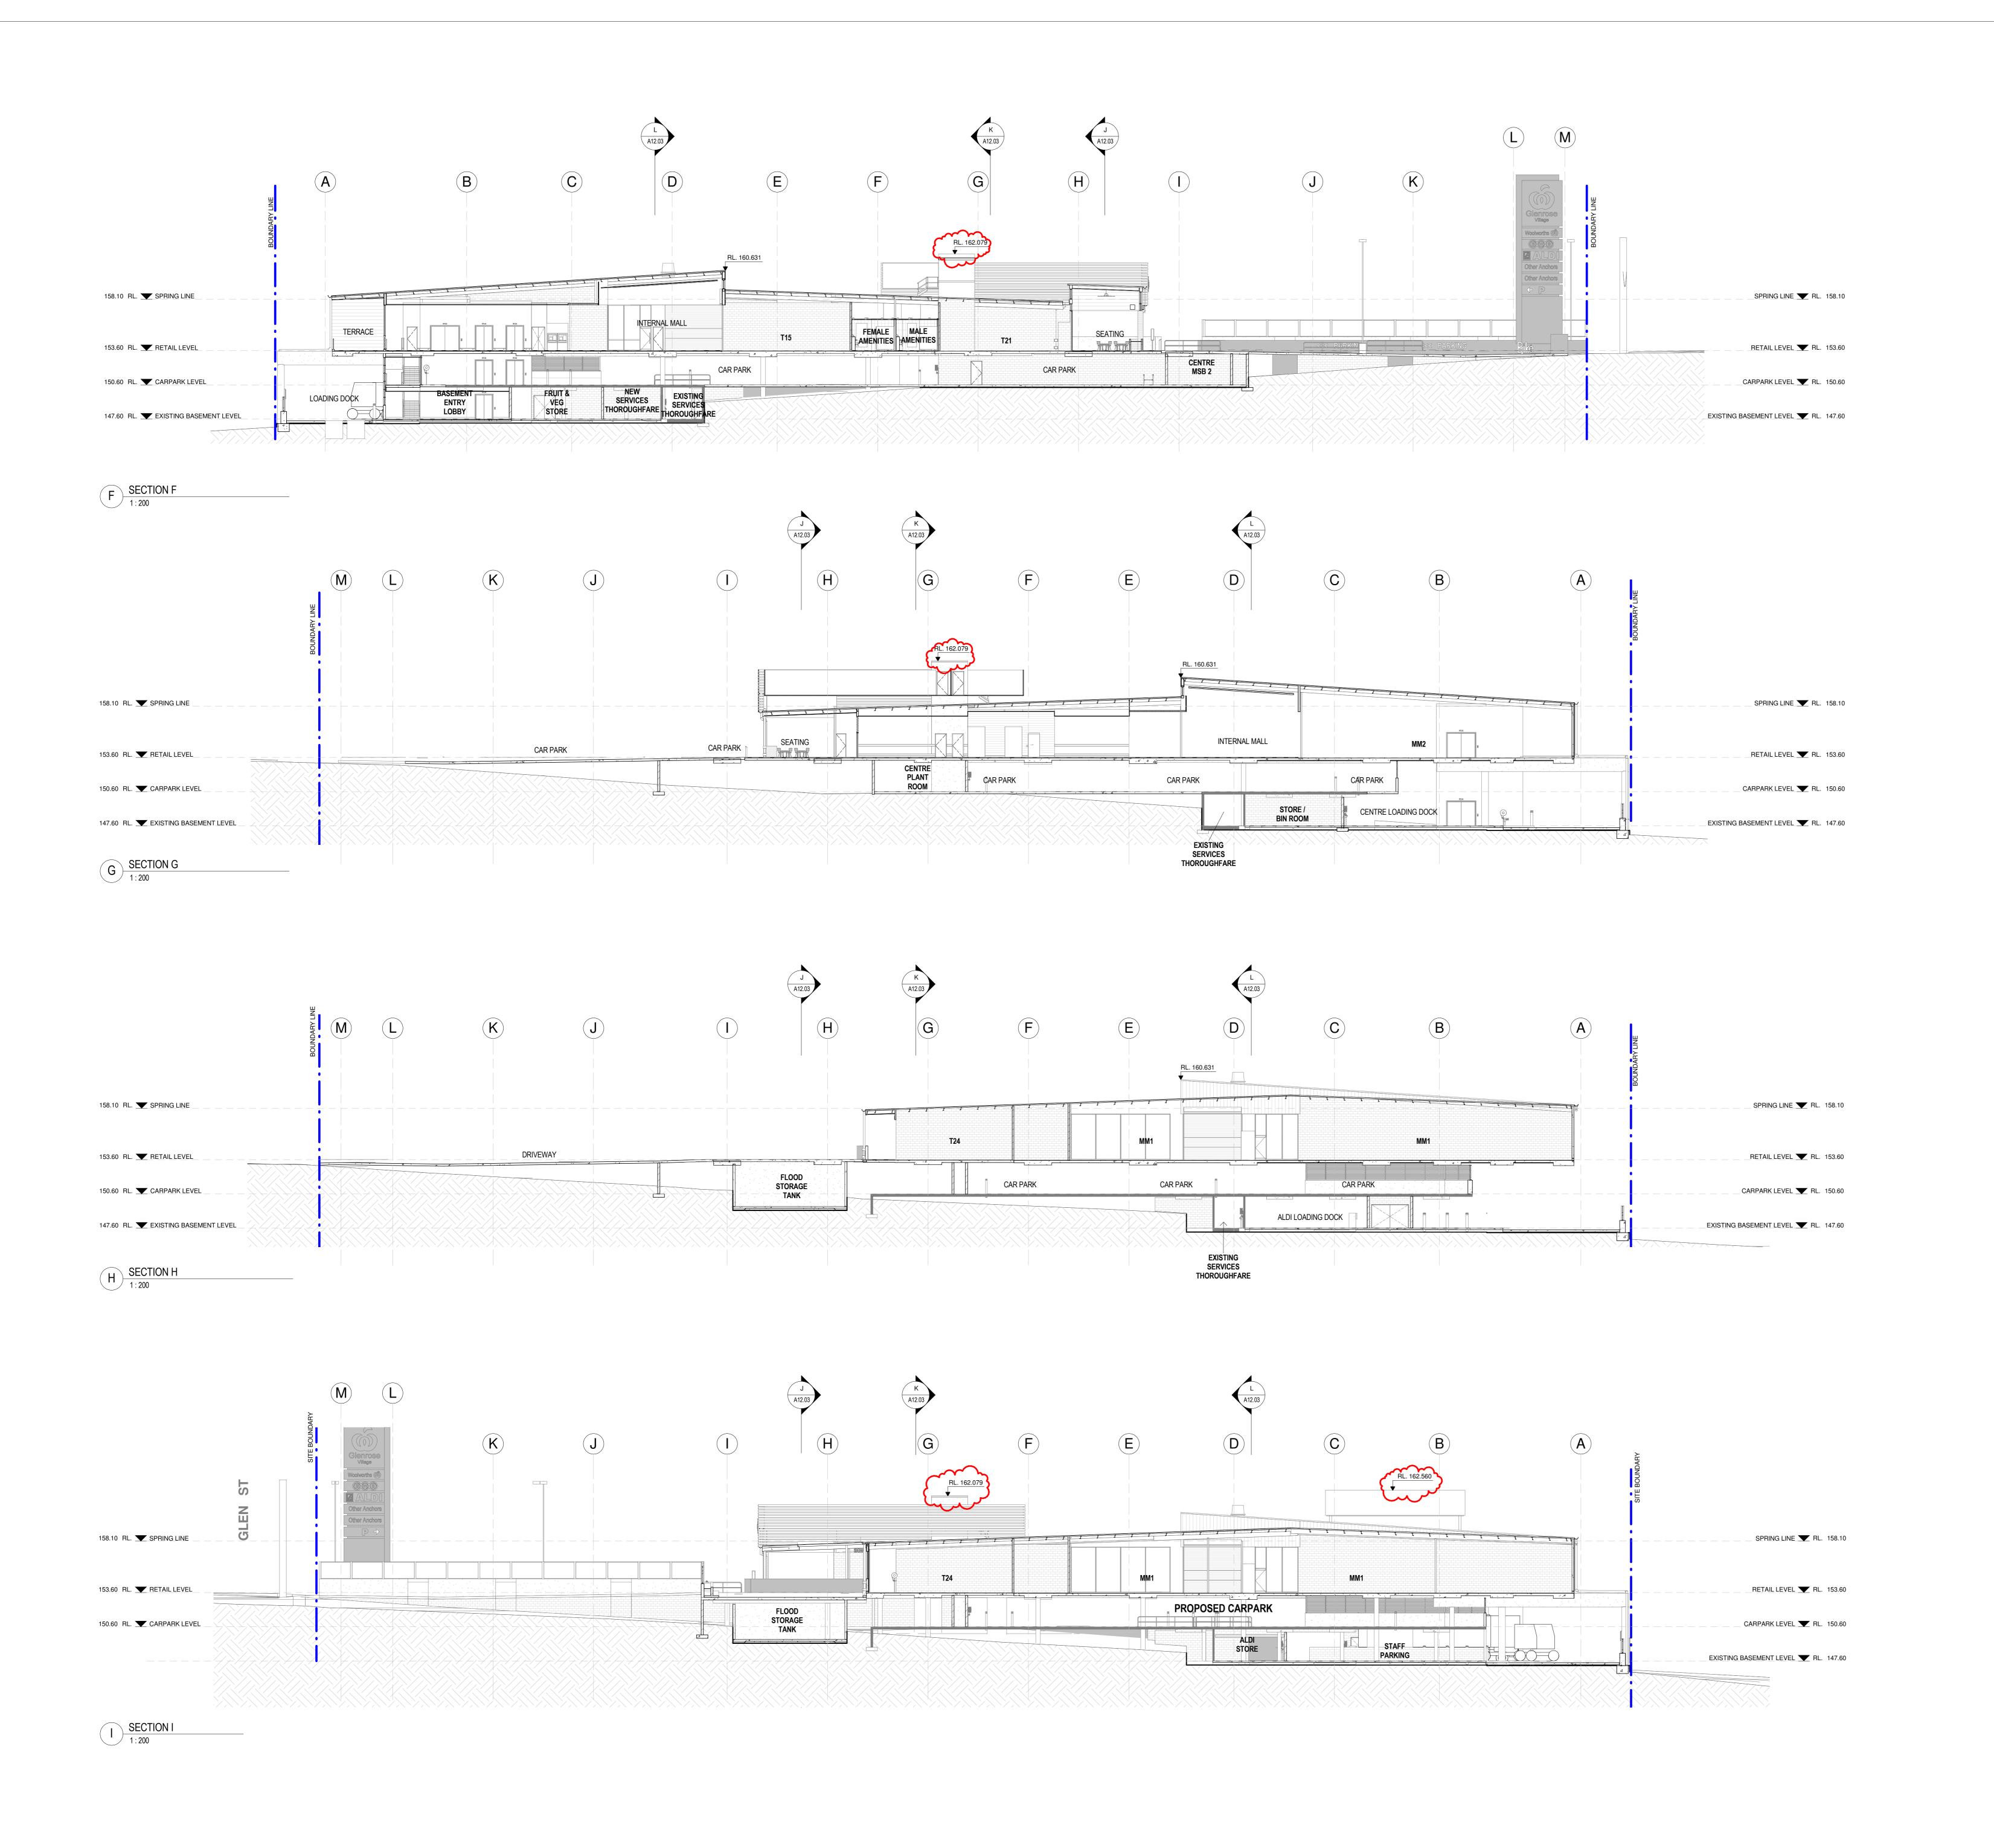

S96-1 19-09-2014 S96 APPLICATION ISSUE DATE DESCRIPTION All dimensions to be checked on site, written dimensions only to be used. Refer to all detail drawings, structural, mechanical and services drawings before commencing work. Refer any discrepancies to the Architect. Do not scale from drawings. Copyright of the design shown herein is retained by BN Group Pty Ltd. Written authority is required for any reproduction. Completion of the Quality Record is evidence that the design and drawing have been verified as conforming with the requirements of the Project Quality Plan. Where the Quality Record is incomplete, all information on the drawing is intended for preliminary purpose only as it is unchecked. Coordinated Reference Drawings SURVEY
STRUCTURE
CIVIL
BROWNS CONSULTING
MECHANICAL
ENVIROCOOL CONSULTING HYDRAULIC
ELECTRICAL
LANDSCAPE
FIRE

ELVIROCOGL CONSULTING
MICHAEL FROST & ASSOCIATES
CATTERSON D & ASSOCIATES
ELKE HAEGE LANDSCAPE ARCHITECT
DEFIRE FABCOT PTY LTD 1 Woolworths Way, Bella Vista NSW 2153 Project Manager 1 Woolworths Way, Bella Vista NSW 2153 Architect BN Group Pty Ltd T +61 2 9437 0511
82 Alexander Street F +61 2 9437 0522
Crows Nest, NSW 2065
ABN 43 092 960 499 www.bngrouponline.com
sydney@bngrouponline.com GLENROSE VILLAGE 56-58 GLEN STREET, BELROSE NSW 2085 LOT 104 D.P. 597544 & LOT 4 D.P. 548285 Sheet name SITE SECTIONS Scale @ A0: 1:200 S1206 Project No.: Drawn By: AC
A12 SERIES - SECTIONS Checked By: MF Drawing No. PHASE - REV.

**S96-1** 

