


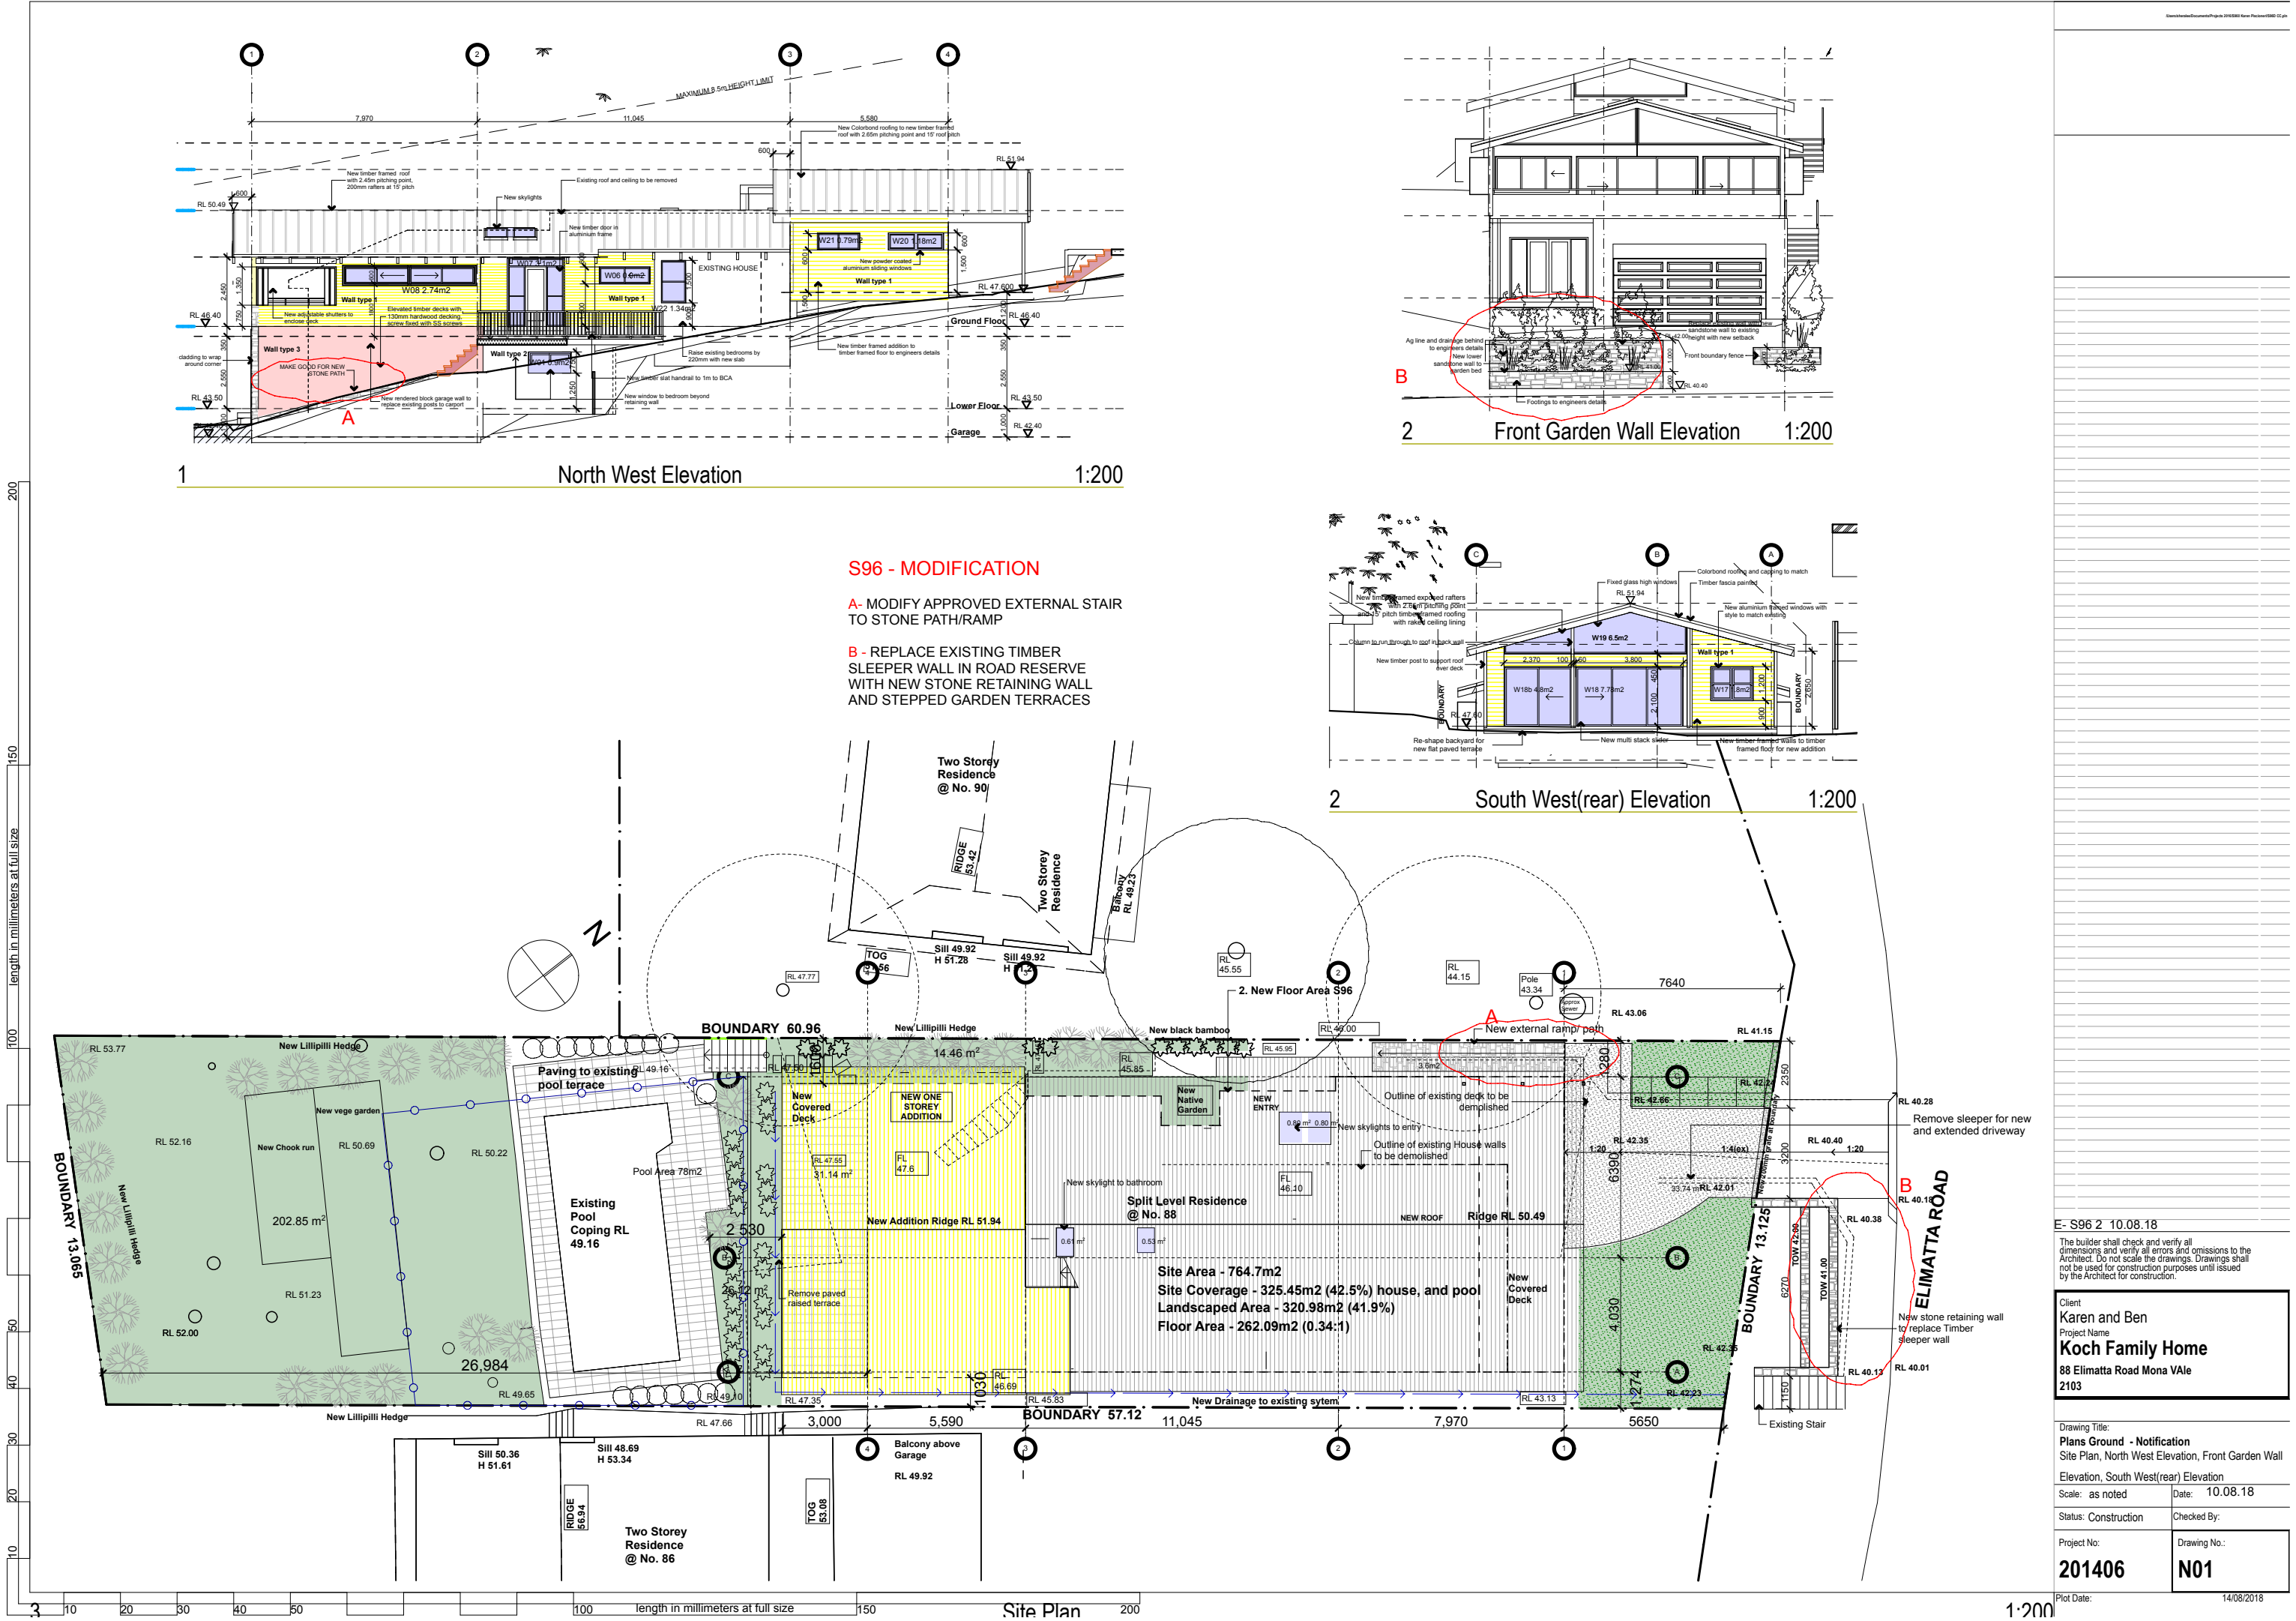

S96 - MODIFICATION

A- MODIFY APPROVED EXTERNAL STAIR TO STONE PATH/RAMP

B - REPLACE EXISTING TIMBER SLEEPER WALL IN ROAD RESERVE WITH NEW STONE RETAINING WALL AND STEPPED GARDEN TERRACES

E- S96 2 10.08.18

The builder shall check and verify all dimensions and verify all errors and omissions to the Architect. Do not scale the drawings. Drawings shall not be used for construction purposes until issued by the Architect for construction.

Client
Karen and Ben
Project Name
Koch Family Home
88 Elimatta Road Mona Vale
2103

Drawing Title:
Plans Ground - Notification
Site Plan, North West Elevation, Front Garden Wall
Elevation, South West(rear) Elevation

Scale: as noted Date: 10.08.18

Status: Construction Checked By:

Project No:
201406
Drawing No.:
N01

Plot Date: 14/08/2018