

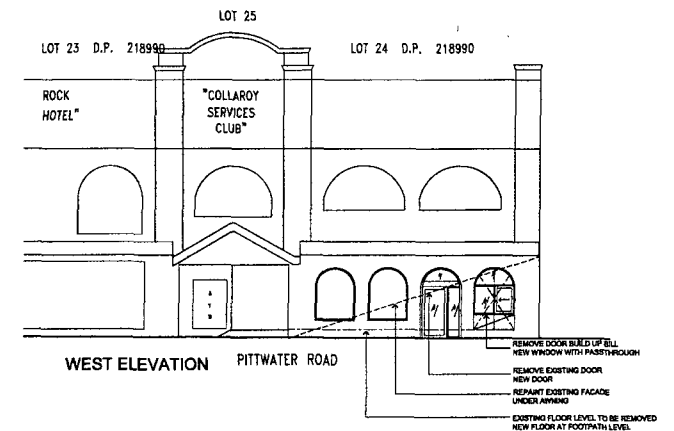
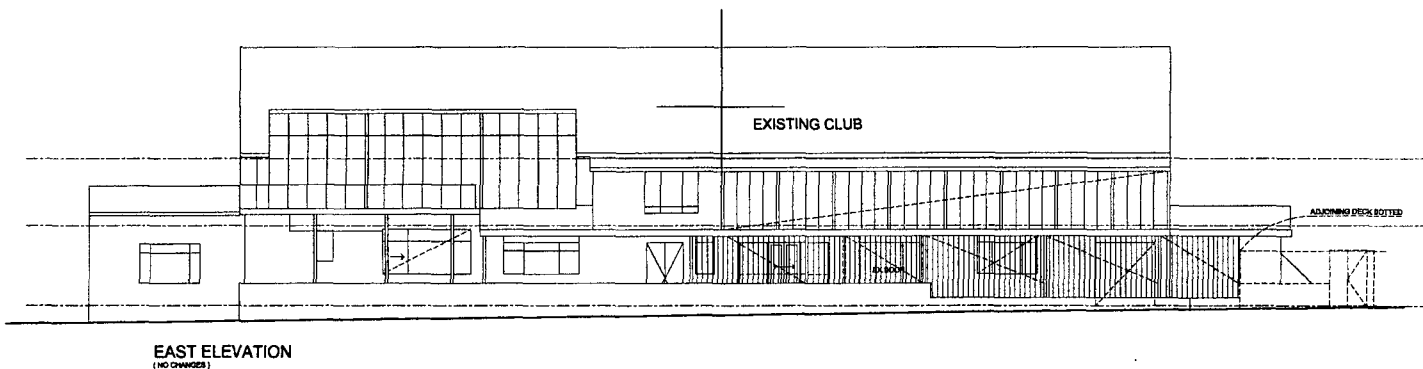
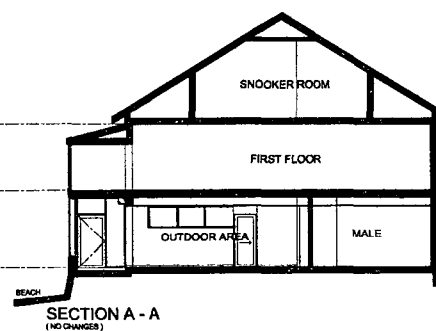


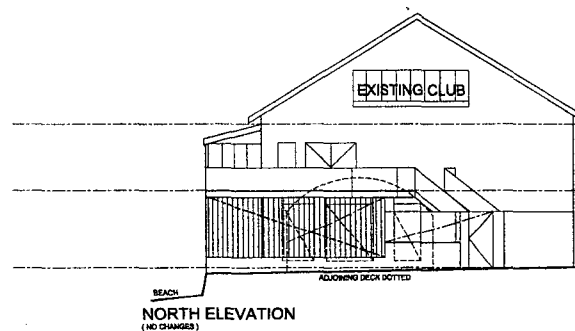

3	5.9.9. ISSUE (FOR DOOR & WINDOWS)	14.07.13
2	FIRST ISSUE FOR CLIENT APPROVAL	08.05.13
1	FIRST ISSUE FOR CA SUBMISSION	22.04.12

ALL DIMENSIONS ARE IN MILLIMETRES UNLESS NOTED OTHERWISE. FORWARDED FOR CONSTRUCTION IN PREFERENCE OVER SEALS FROM CHANGES. ALL DIMENSIONS TO BE CONFIRMED ON SITE BEFORE COMMENCEMENT OF WORK. ALL CONSTRUCTION TO BE REPORTED TO: VETWORK FOR INSPECTION. THIS DRAWING IS TO BE USED IN CONJUNCTION WITH ALL OTHER CONTRACT DOCUMENTS. ALL WORK TO BE DONE IN ACCORDANCE WITH AUSTRALIAN STANDARDS AND THE BUILDING CODE OF AUSTRALIA.

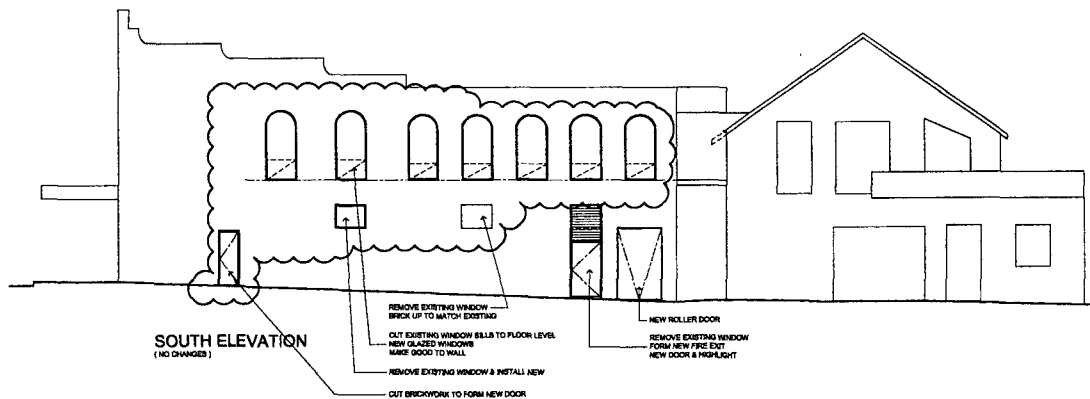

NETWORK REFINISHMENTS & CONSTRUCTION
A DIVISION OF DAVE & JESSIE PTY LTD
105B PITTWATER ROAD, PITTWATER, NSW 1505
Phone: 02 9555 4571
Fax: 02 9555 4571
E-mail: nrc@networkrefurb.com.au


PROJECT: COLLARVOY SERVICES BEACH CLUB
105B Pittwater Road
Collarvo NSW
LOT 25 DP 218990

ELEVATIONS & SECTIONS			
DATE	JR	APPROVED	GPR
SCALE	1:100	DATE	JULY 2012
CAUSAL NUMBER	22	REVISION	03

0 1 2 3 4 5 6 7 8 9 10
C O P Y R I G H T
THIS DRAWING REMAINS THE PROPERTY OF NETWORK REFINISHMENTS & CONSTRUCTION. REPRODUCTION OF THIS DRAWING IS PROHIBITED WITHOUT THE CONSENT OF NETWORK REFINISHMENTS & CONSTRUCTION.



LOCATION PLAN
(NTS)

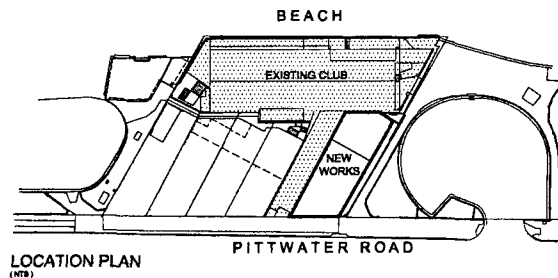

LOCATION PLAN
(NTS)

NO WORKS
IN SHADED AREA

BEACH

PITTWATER ROAD

- GENERAL NOTES**
- SEAL RESTAURANT SERVICES & MAKE SAFE
 - RELOCATED & NEW SERVICES TO BAY
 - MAKE GOOD TO WALLS & PAINT
 - MAKE GOOD TO FLOORS
 - NEW SUITABLE FLOOR AS REQUIRED TO FOOD AREA


NOTE

- ALL TO COMPLY TO RELEVANT AUTHORITIES & AUSTRALIAN STANDARDS

NOTE

- DRAWINGS TO BE READ IN CONJUNCTION WITH ALL CONSULTANT DOCUMENTS

- LEGEND**
- TT TACTILES
 - PO POLISHED CONCRETE FINISH
 - EP EPOXY FLOOR
 - CA CARPET

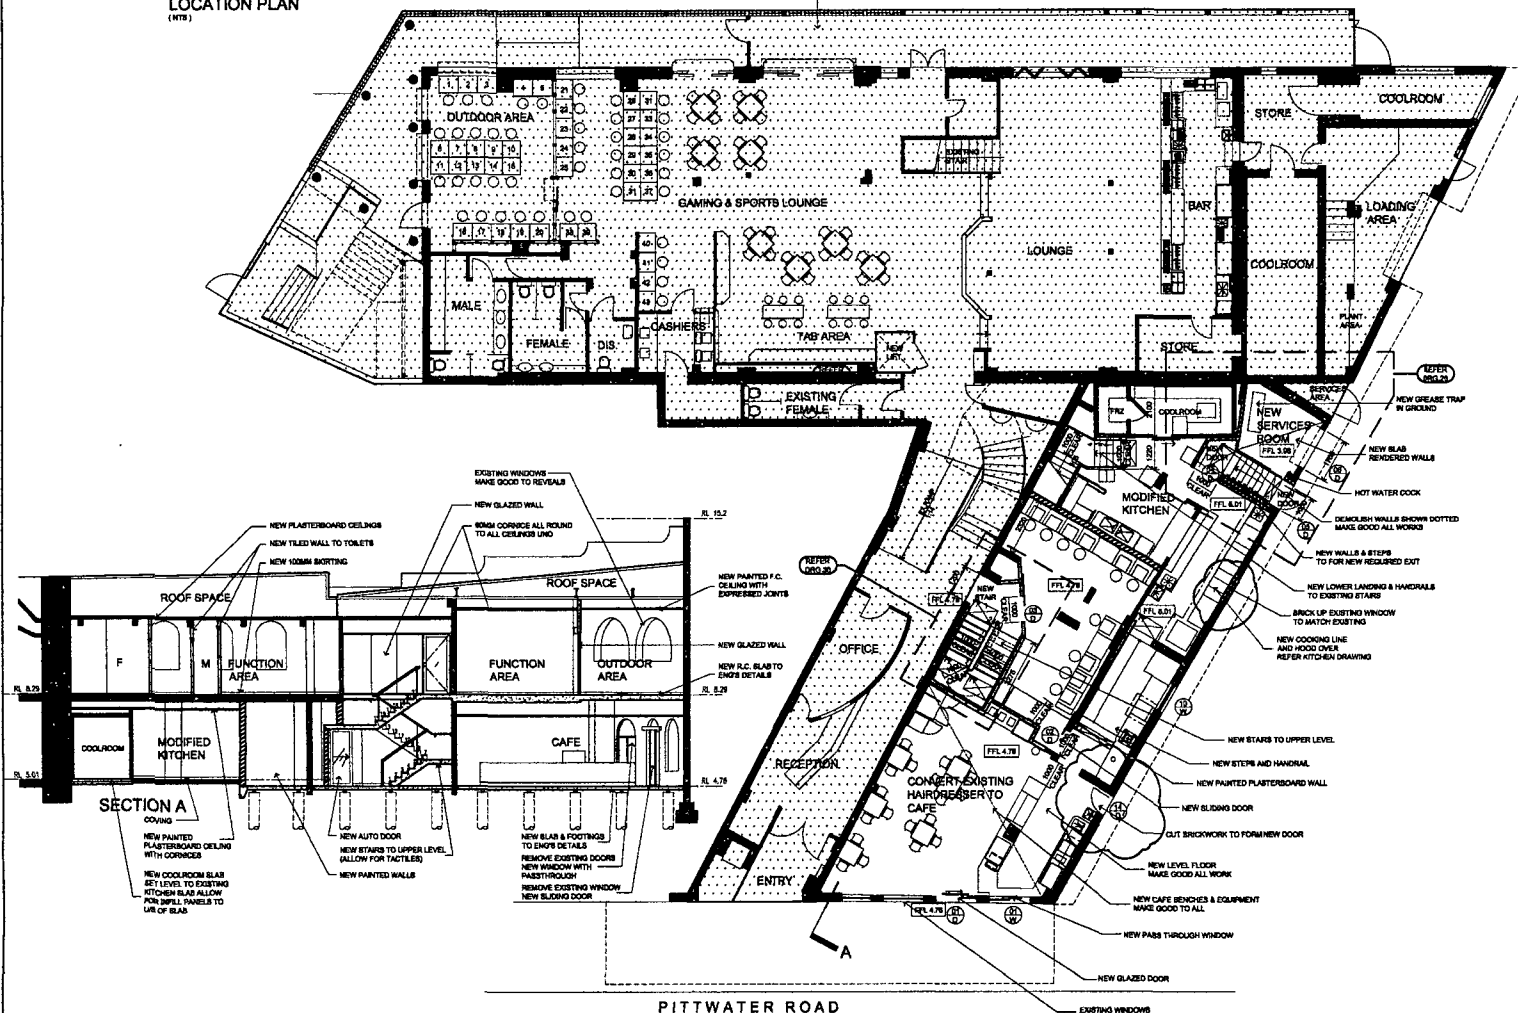

6	SECTION UPDATED	20/07/10
8	1.5.08 ISSUE (FOR DOOR & WINDOWS)	24/07/10
7	ISSUED TO CONSULTANTS	22/07/10
6	FIRST ISSUE FOR CLIENT APPROVAL	20/07/10
5	1.5.08 - CARP FLOOR INQUIRED TO FOOTPATH LEVEL, ENTRY DOOR MOVED TO CENTRE WINDOW PASS THROUGH ADDED	16/08/10
4	FOR COUNCIL SUBMISSION	18/08/10
3	RE-PLAN FOR DISCUSSION	10/08/10
2	FOR DISCUSSION	20/07/10
1	FIRST ISSUE	20/07/10
	ISSUED APPROVAL	NTS

ALL DIMENSIONS ARE IN METRES UNLESS NOTED OTHERWISE. DIMENSIONS IN BRACKETS OVER 300MM AND 1000MM. ALL DIMENSIONS TO BE SHOWN TO THE NEXT WHOLE NUMBER OF MILLIMETRES. ALL DIMENSIONS TO BE SHOWN TO THE NEXT WHOLE NUMBER OF MILLIMETRES. THIS DRAWING IS A PRELIMINARY DRAWING. IT IS NOT TO BE USED FOR CONSTRUCTION. ALL WORK TO BE DONE IN ACCORDANCE WITH AUSTRALIAN STANDARDS AND THE BUILDING CODE OF PRACTICE.

NETWORK REFINISHMENTS & CONSTRUCTION

A MEMBER OF COLLABORATIVE PTY LTD

18/2 Victoria Rd, Suite 21/2,
Parramatta NSW 2150
Phone: (02) 9629-0075
Fax: (02) 9629-0075
E-mail: nrc@networkrefinements.com.au

COLLAROY SERVICES BEACH CLUB


1058 Pittwater Road
Collaroy NSW
LOT 25 OF 21550

GROUND FLOOR PLAN

DATE: JR APPROVED: GPR

SCALE: 1:100 DATE: JULY 2012

DRAWING NUMBER: 17 REVISION: 09

 

THIS DRAWING REMAINS THE PROPERTY OF NETWORK REFINISHMENTS & CONSTRUCTION. IT IS NOT TO BE REPRODUCED OR USED FOR ANY OTHER PURPOSE WITHOUT THE WRITTEN CONSENT OF NETWORK REFINISHMENTS & CONSTRUCTION.