


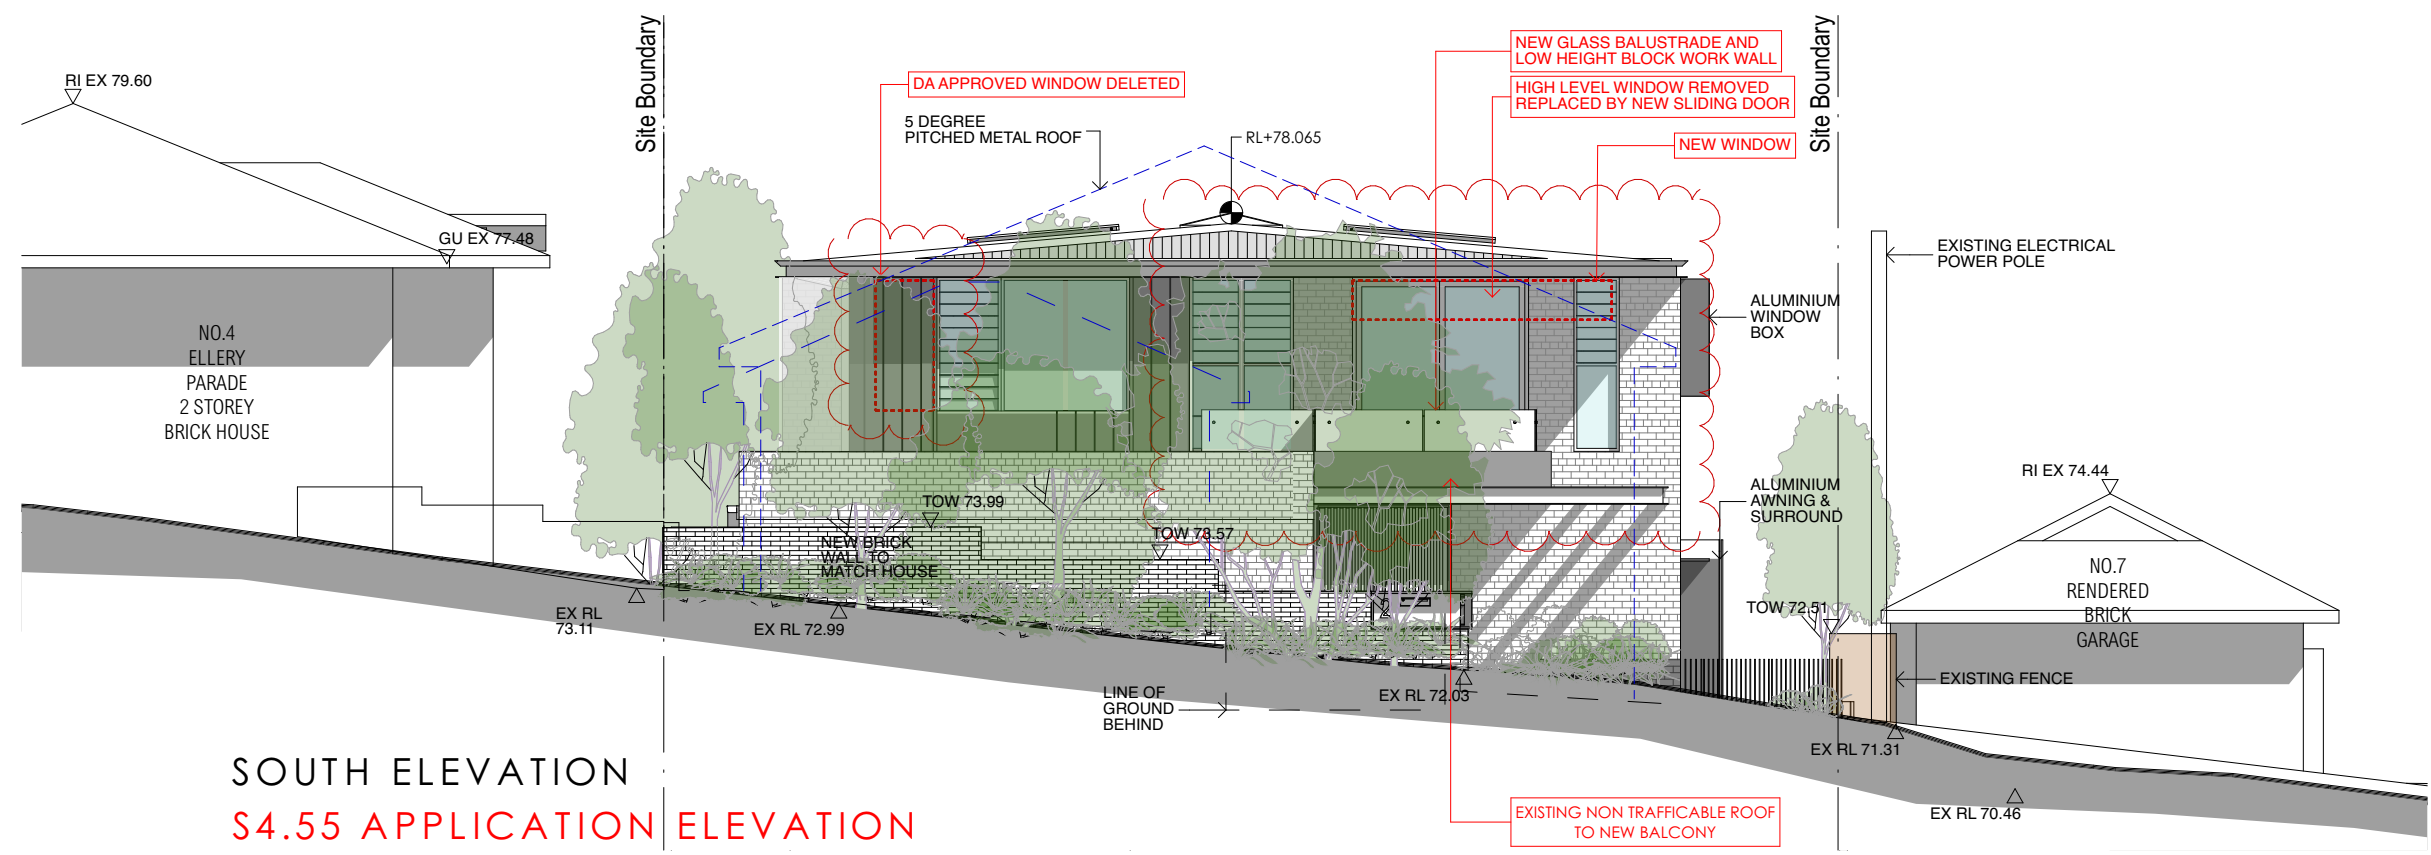


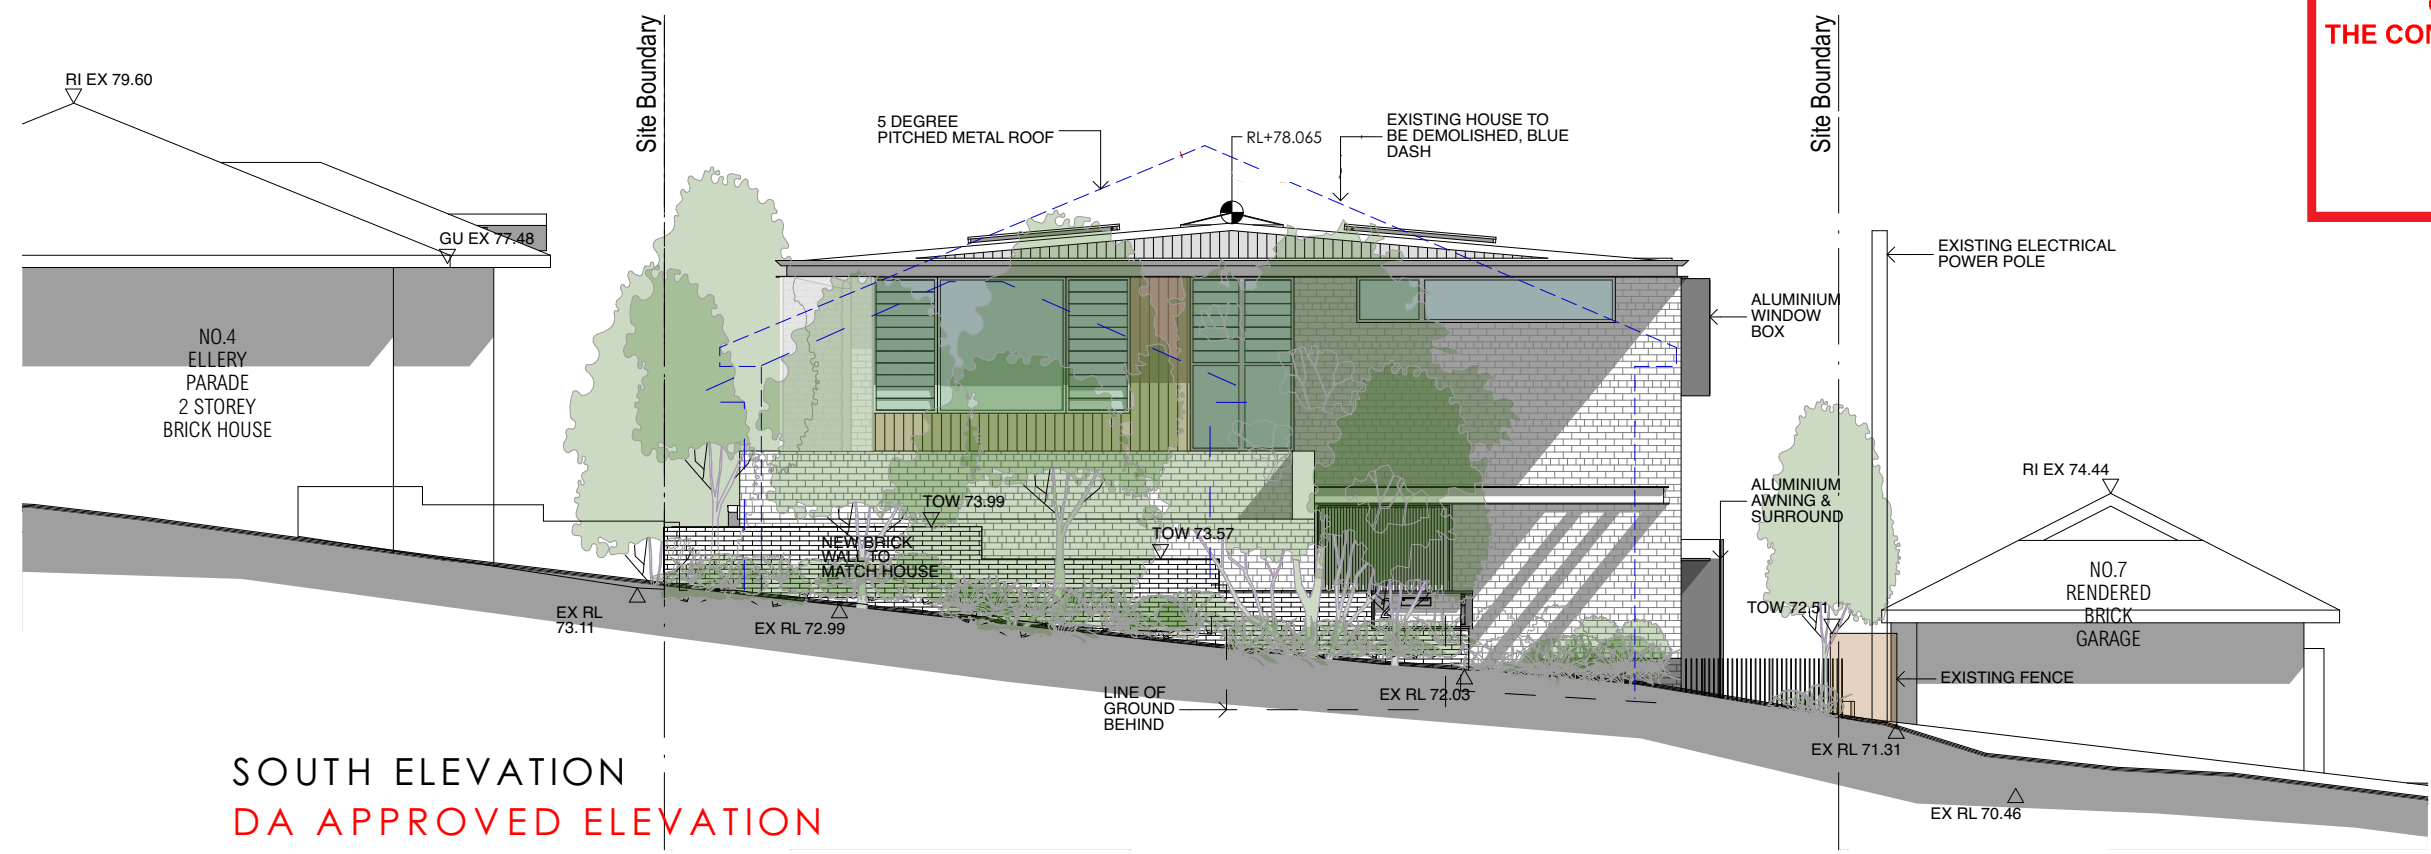

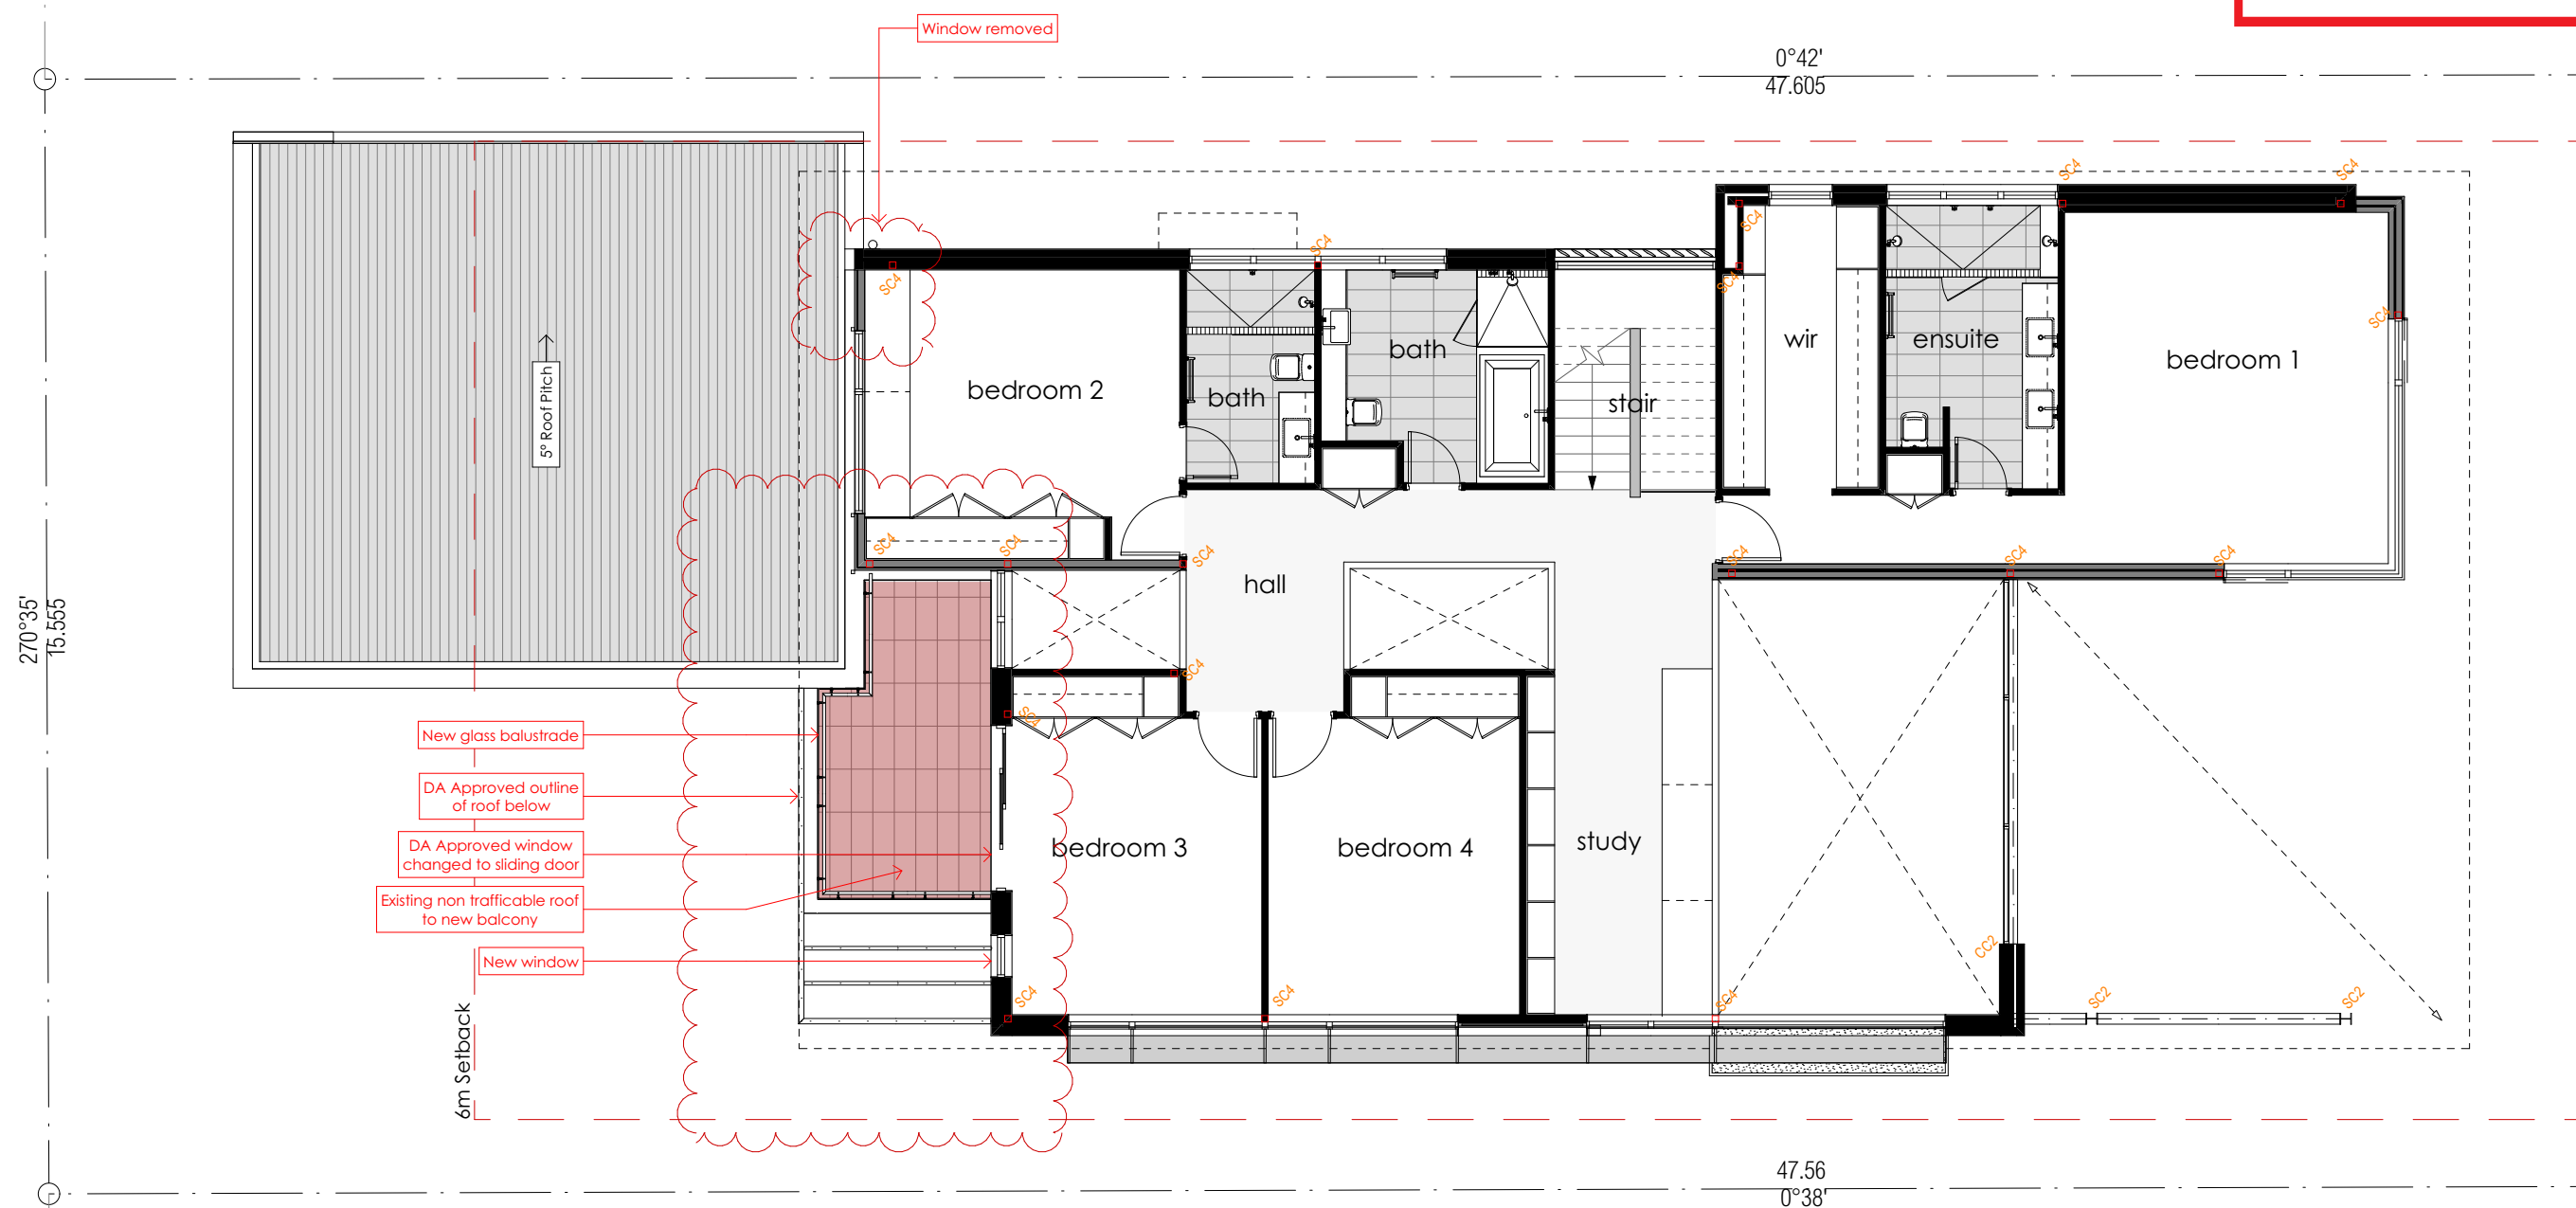


THIS PLAN IS TO BE READ IN
CONJUNCTION WITH
THE CONDITIONS OF DEVELOPMENT
CONSENT

MOD2021/0726

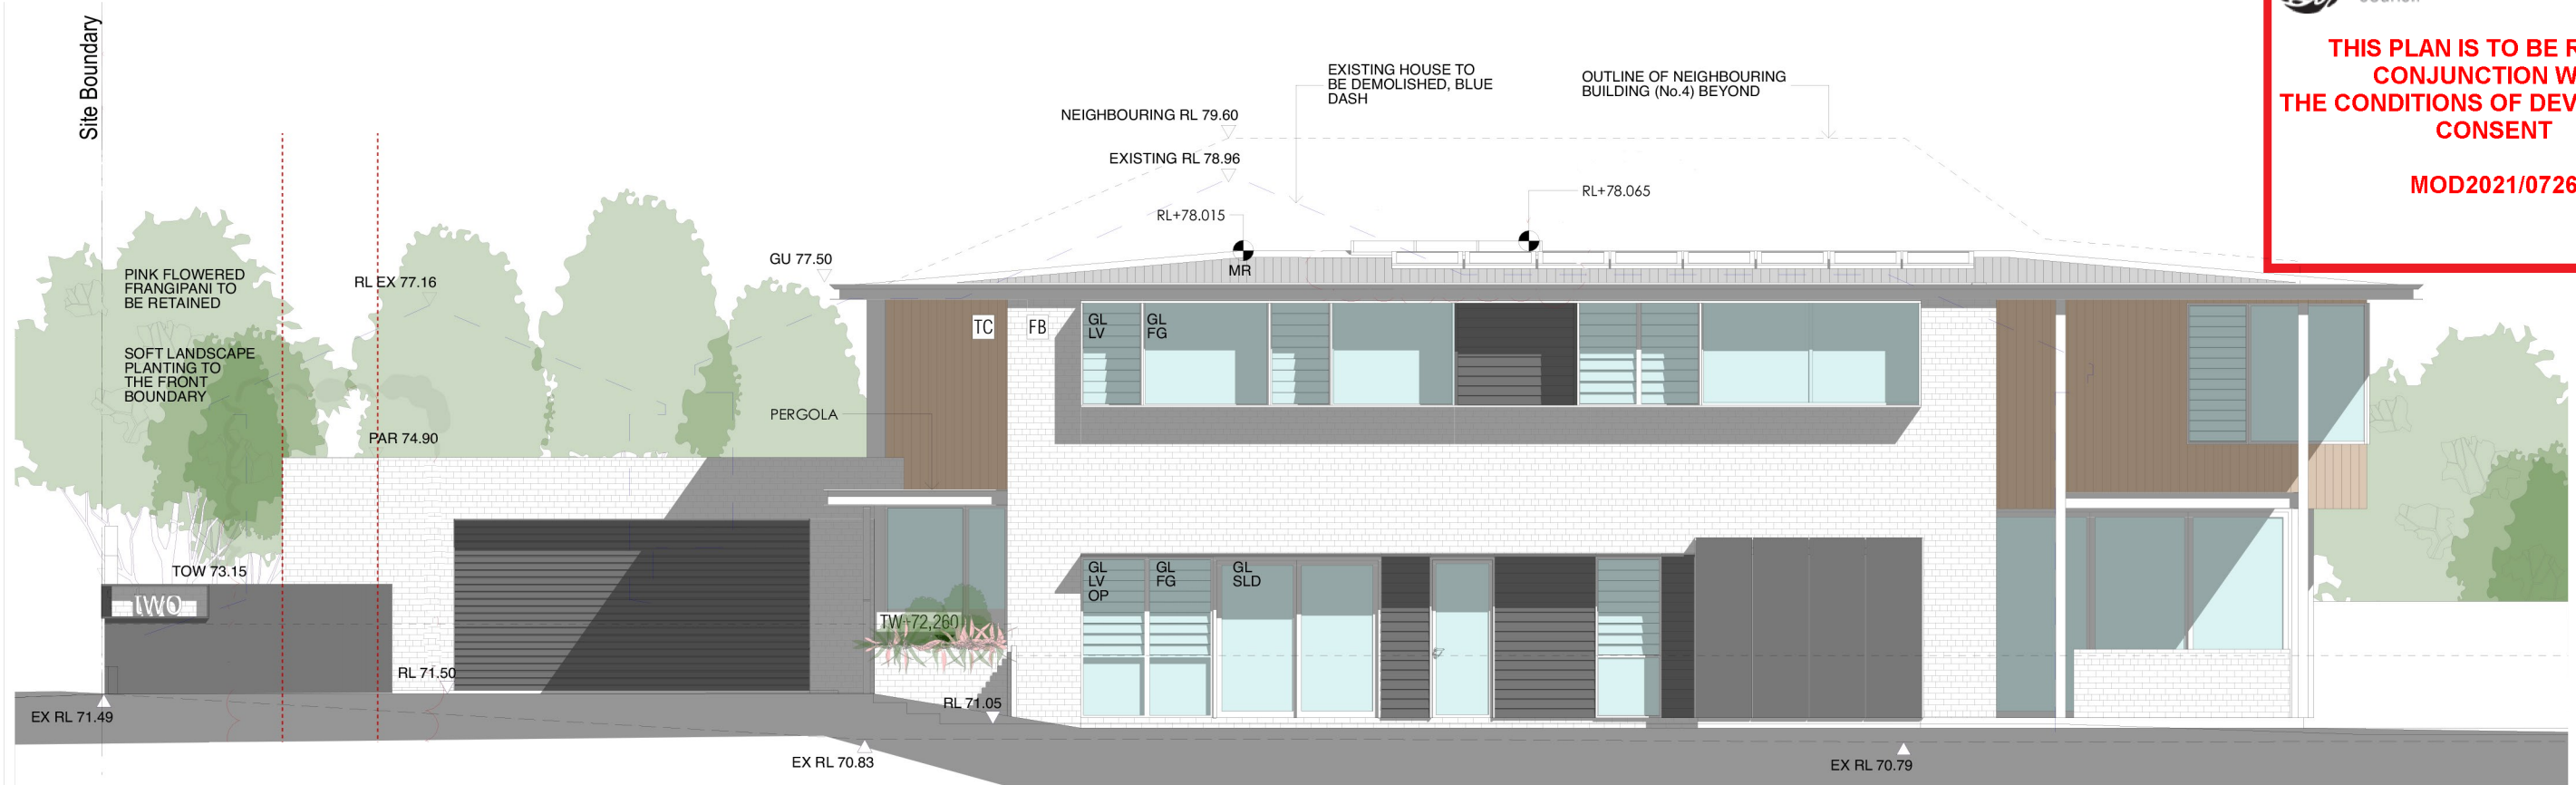

EAST ELEVATION
DA APPROVED ELEVATION

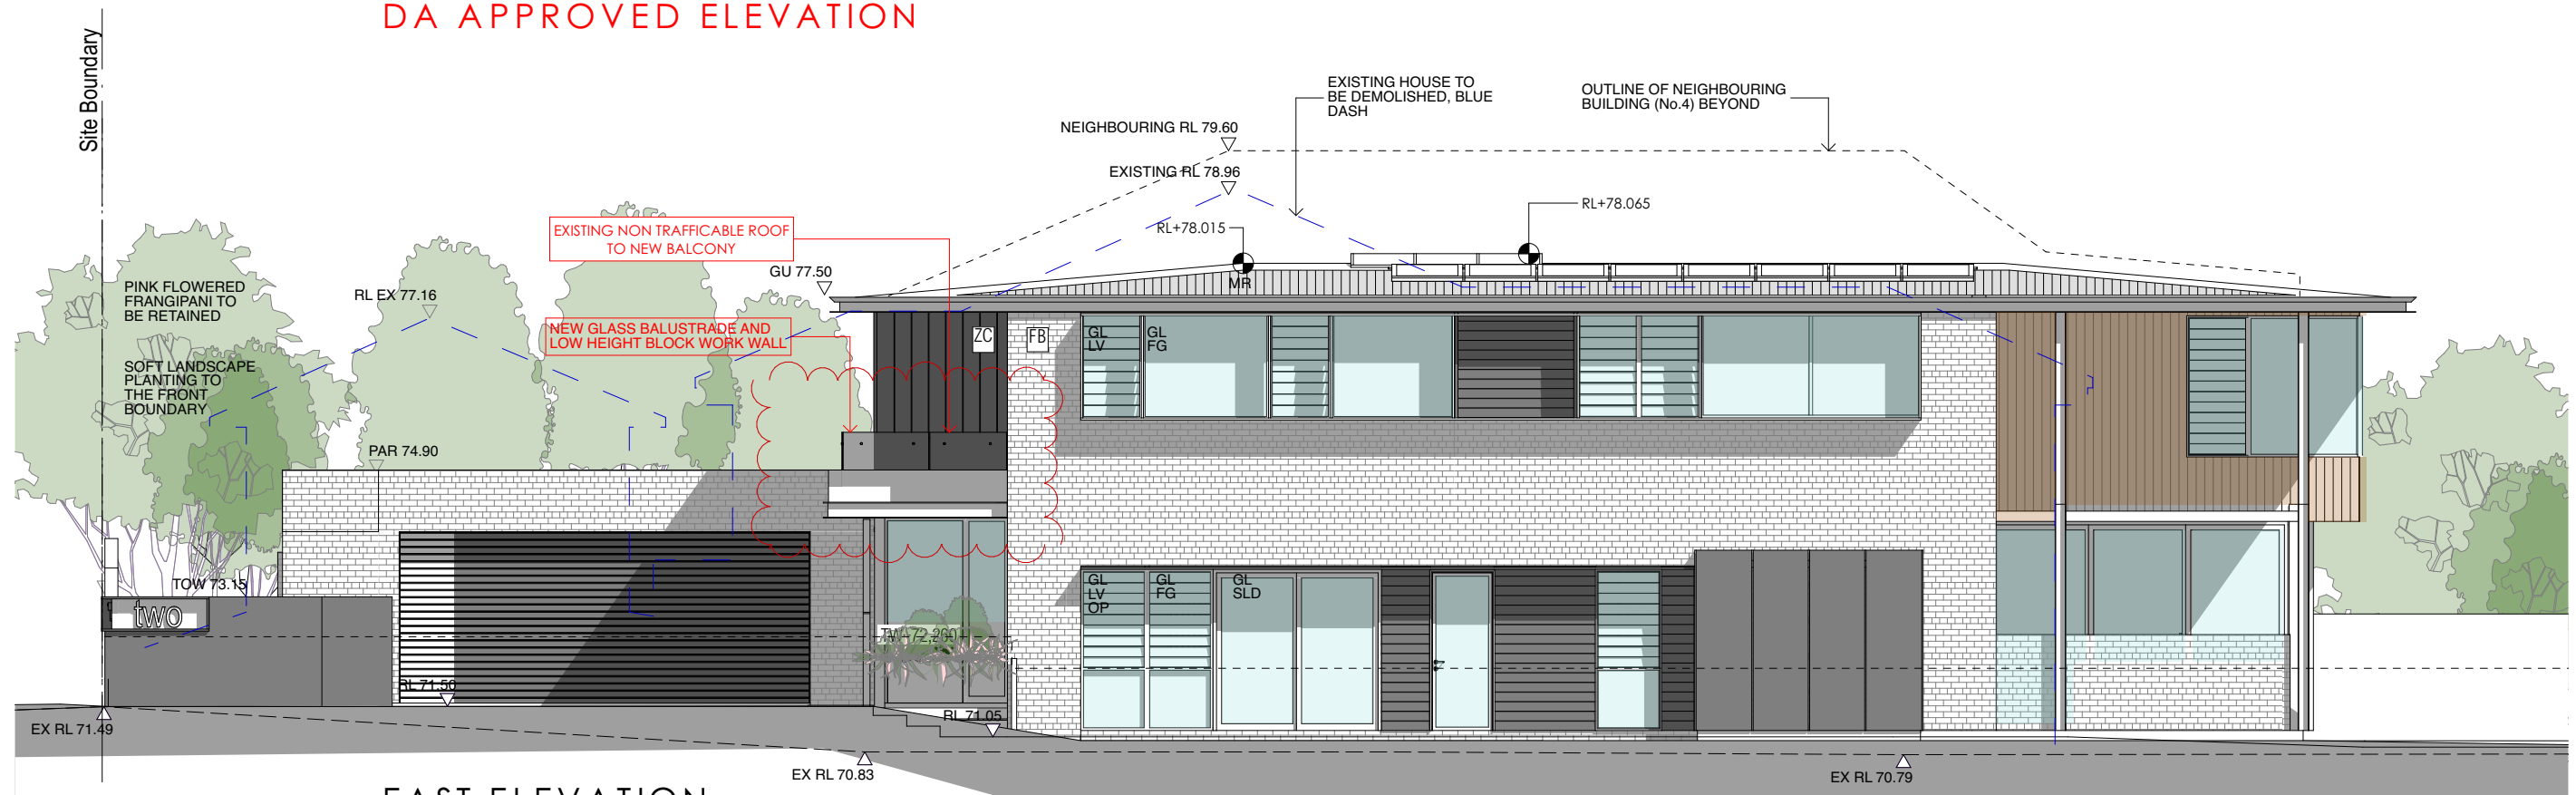

EAST ELEVATION
S4.55 APPLICATION ELEVATION

DRAWING		03.09.21 A S4.55 Application Issue		
		DATE	ISSUE	AMENDMENTS
Elevations - Comparison		JOB No.	DWG. No.	Rev.
		NL1918	DA.10	A