



THIS PLAN IS TO BE READ IN
CONJUNCTION WITH
THE CONDITIONS OF DEVELOPMENT
CONSENT

DA2022/1195



LOOKOUT
AVENUE

NO.5
LOOKOUT
AVENUE

NO.9
LOOKOUT
AVENUE

Notes:

This drawing is copyright and is not to be reproduced or used for any purpose without the written consent of Alex Bryden Architecture.

Use figured dimensions only - do not scale from this drawing. All dimensions to structure - confirm all dimensions on site.

This drawing is to be read in conjunction with all relevant consultant documentation, schedules and specifications.

Proposed alterations and additions



ALEX BRYDEN
ARCHITECTURE

ALEX BRYDEN ARCHITECTURE
CURL, CURL, NSW 2096
NSW ARB no. 9693
M: 0409 954 675
E: studio@alexbryden.com.au

PROJECT
ALTERATIONS AND ADDITIONS
7 LOOKOUT AVENUE, DEE WHY NSW 2099

CLIENT
MR + MRS HAGGARTY

DRAWING
SITE PLAN

project no. 22006
scale 1:200@A3
date 03.03.22
drawn AB

drawing no. DA 001
issue A


issue	date	revision
A	03.03.22	FOR DEVELOPMENT APPLICATION



northern
beaches
council

THIS PLAN IS TO BE READ IN
CONJUNCTION WITH
THE CONDITIONS OF DEVELOPMENT
CONSENT

DA2022/1195

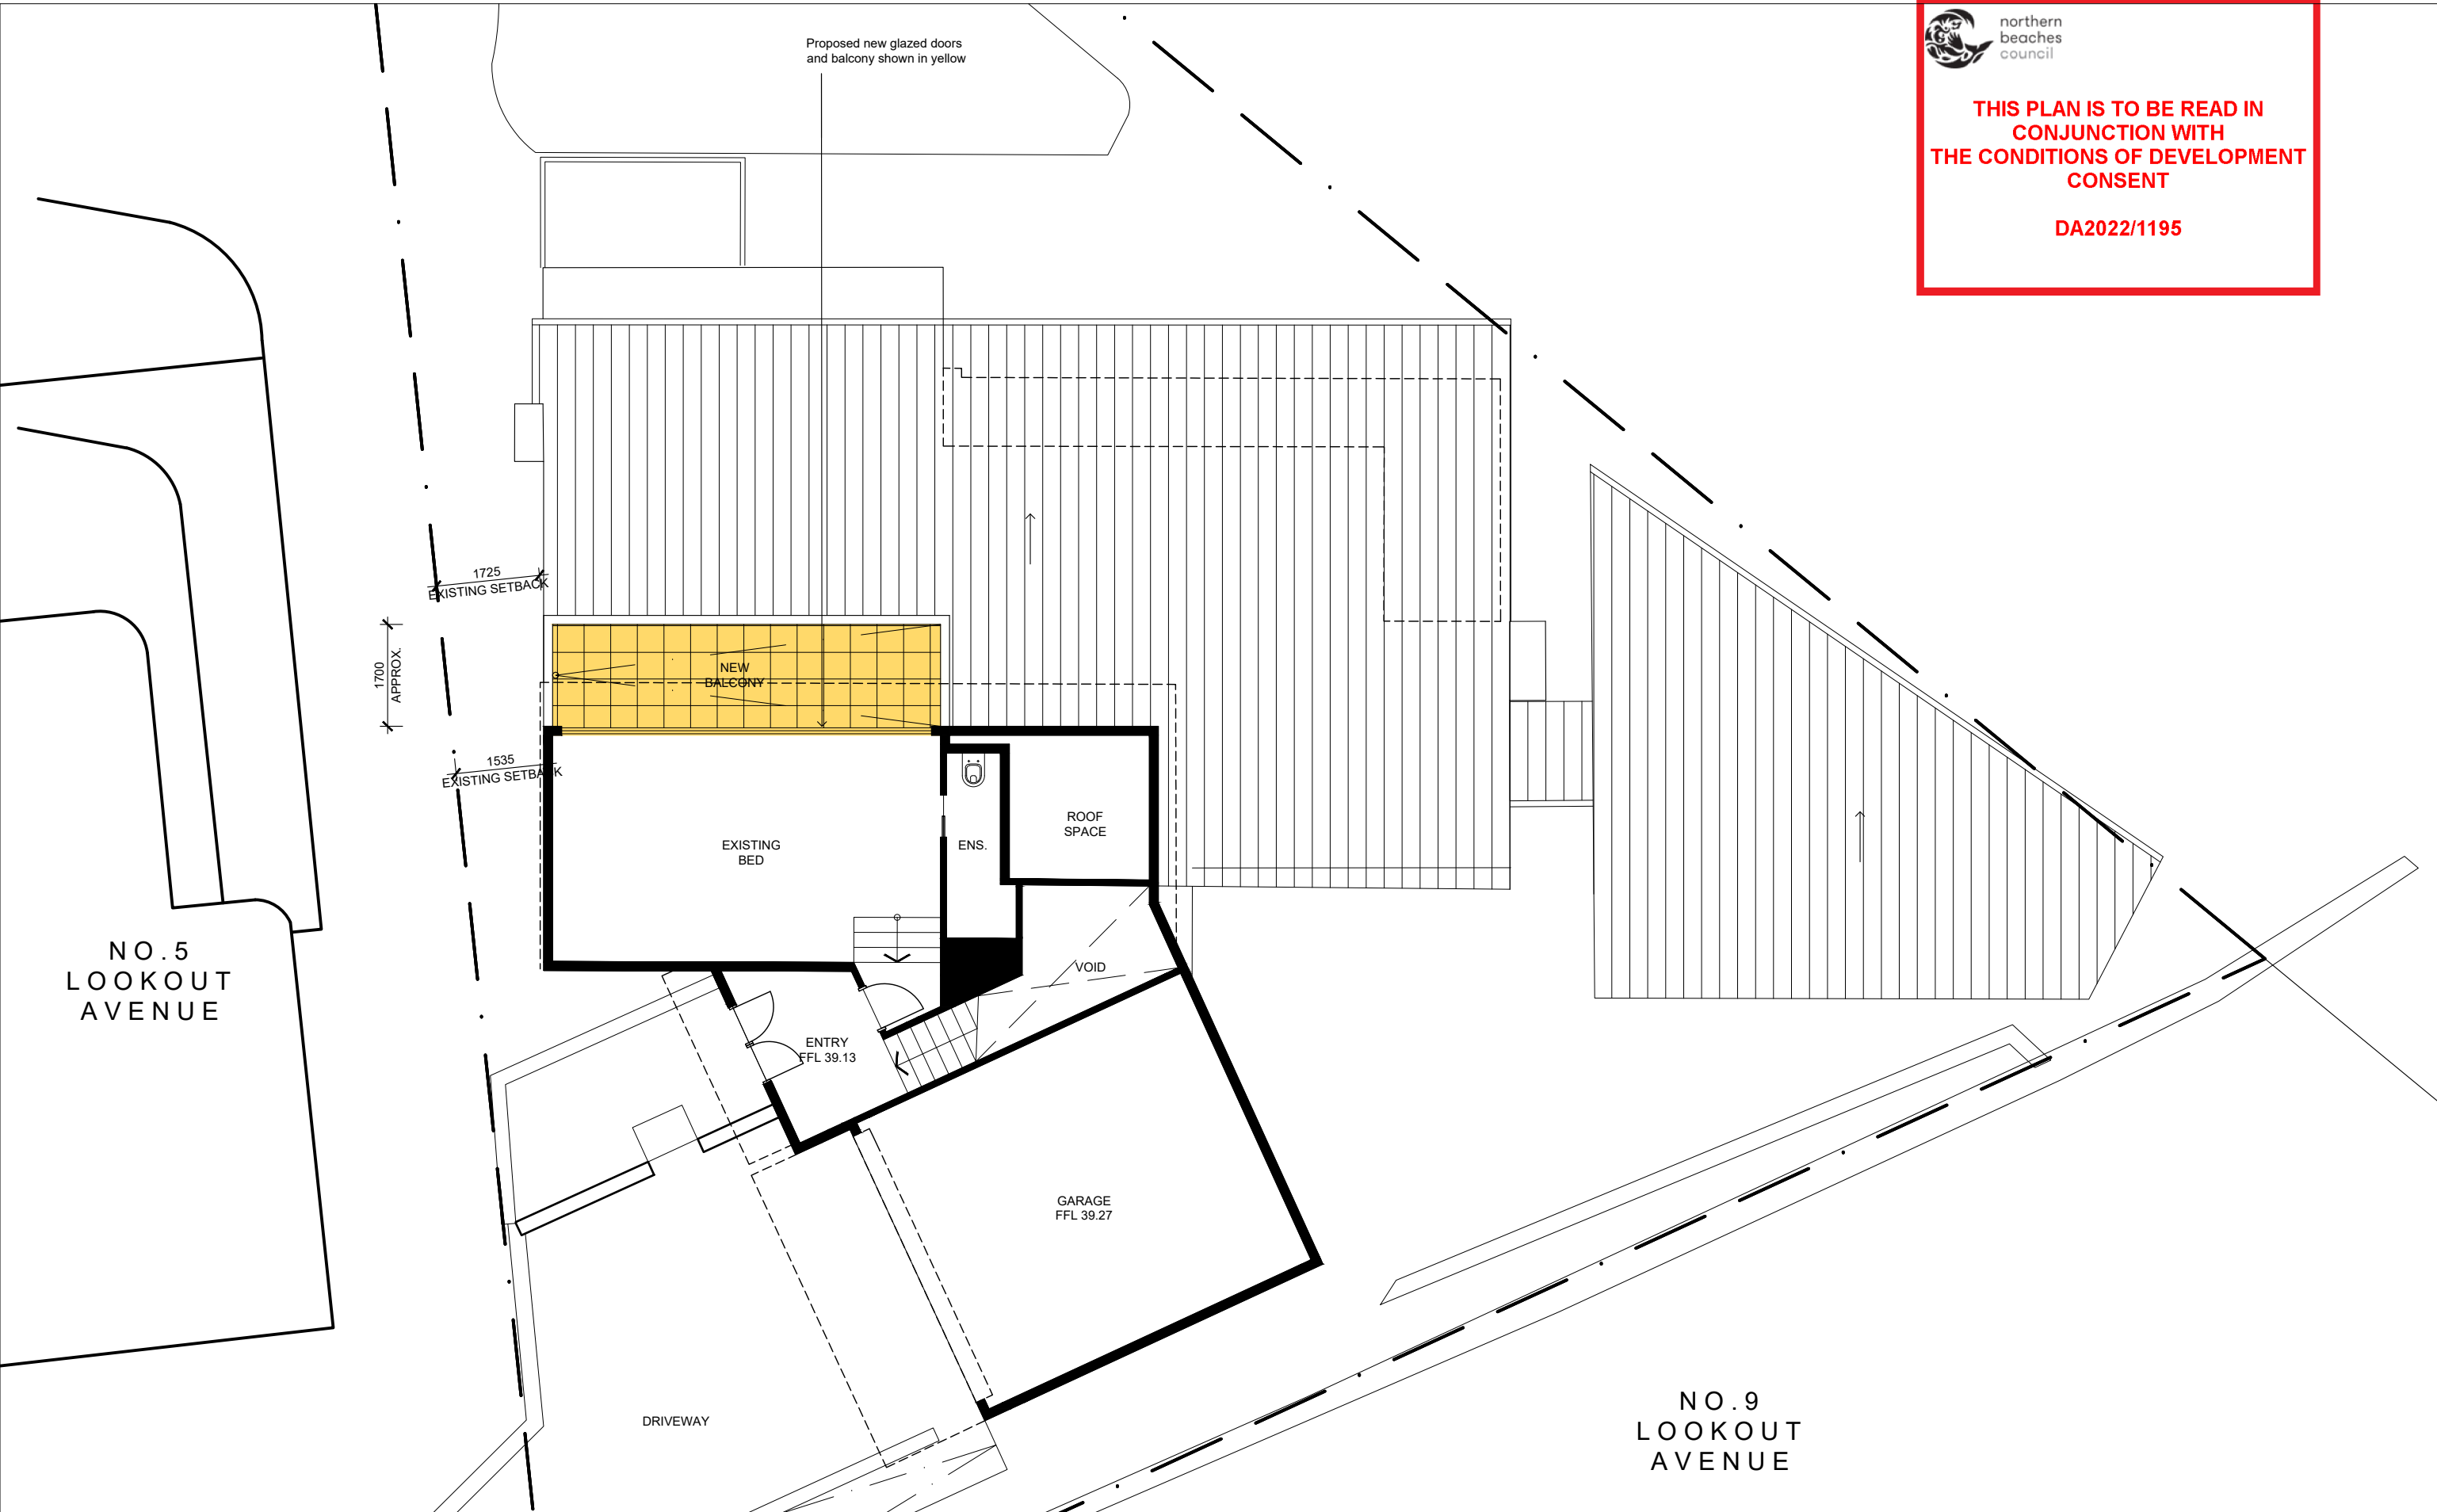

Notes:

This drawing is copyright and is not to be reproduced or used for any purpose without the written consent of Alex Bryden Architecture.

Use figured dimensions only - do not scale from this drawing. All dimensions to structure - confirm all dimensions on site.

This drawing is to be read in conjunction with all relevant consultant documentation, schedules and specifications.

Proposed alterations and additions



ALEX BRYDEN
ARCHITECTURE

ALEX BRYDEN ARCHITECTURE
CURL CURL, NSW 2096
NSW ARB no. 9693
M: 0409 954 675
E: studio@alexbryden.com.au

PROJECT
ALTERATIONS AND ADDITIONS
7 LOOKOUT AVENUE, DEE WHY NSW 2099

CLIENT
MR + MRS HAGGARTY


DRAWING
SECOND FLOOR PLAN

project no. 22006
scale 1:100@A3
date 21.02.22
drawn AB

drawing no. DA 100
issue A

A 21.02.22 PRELIMINARY

issue date revision

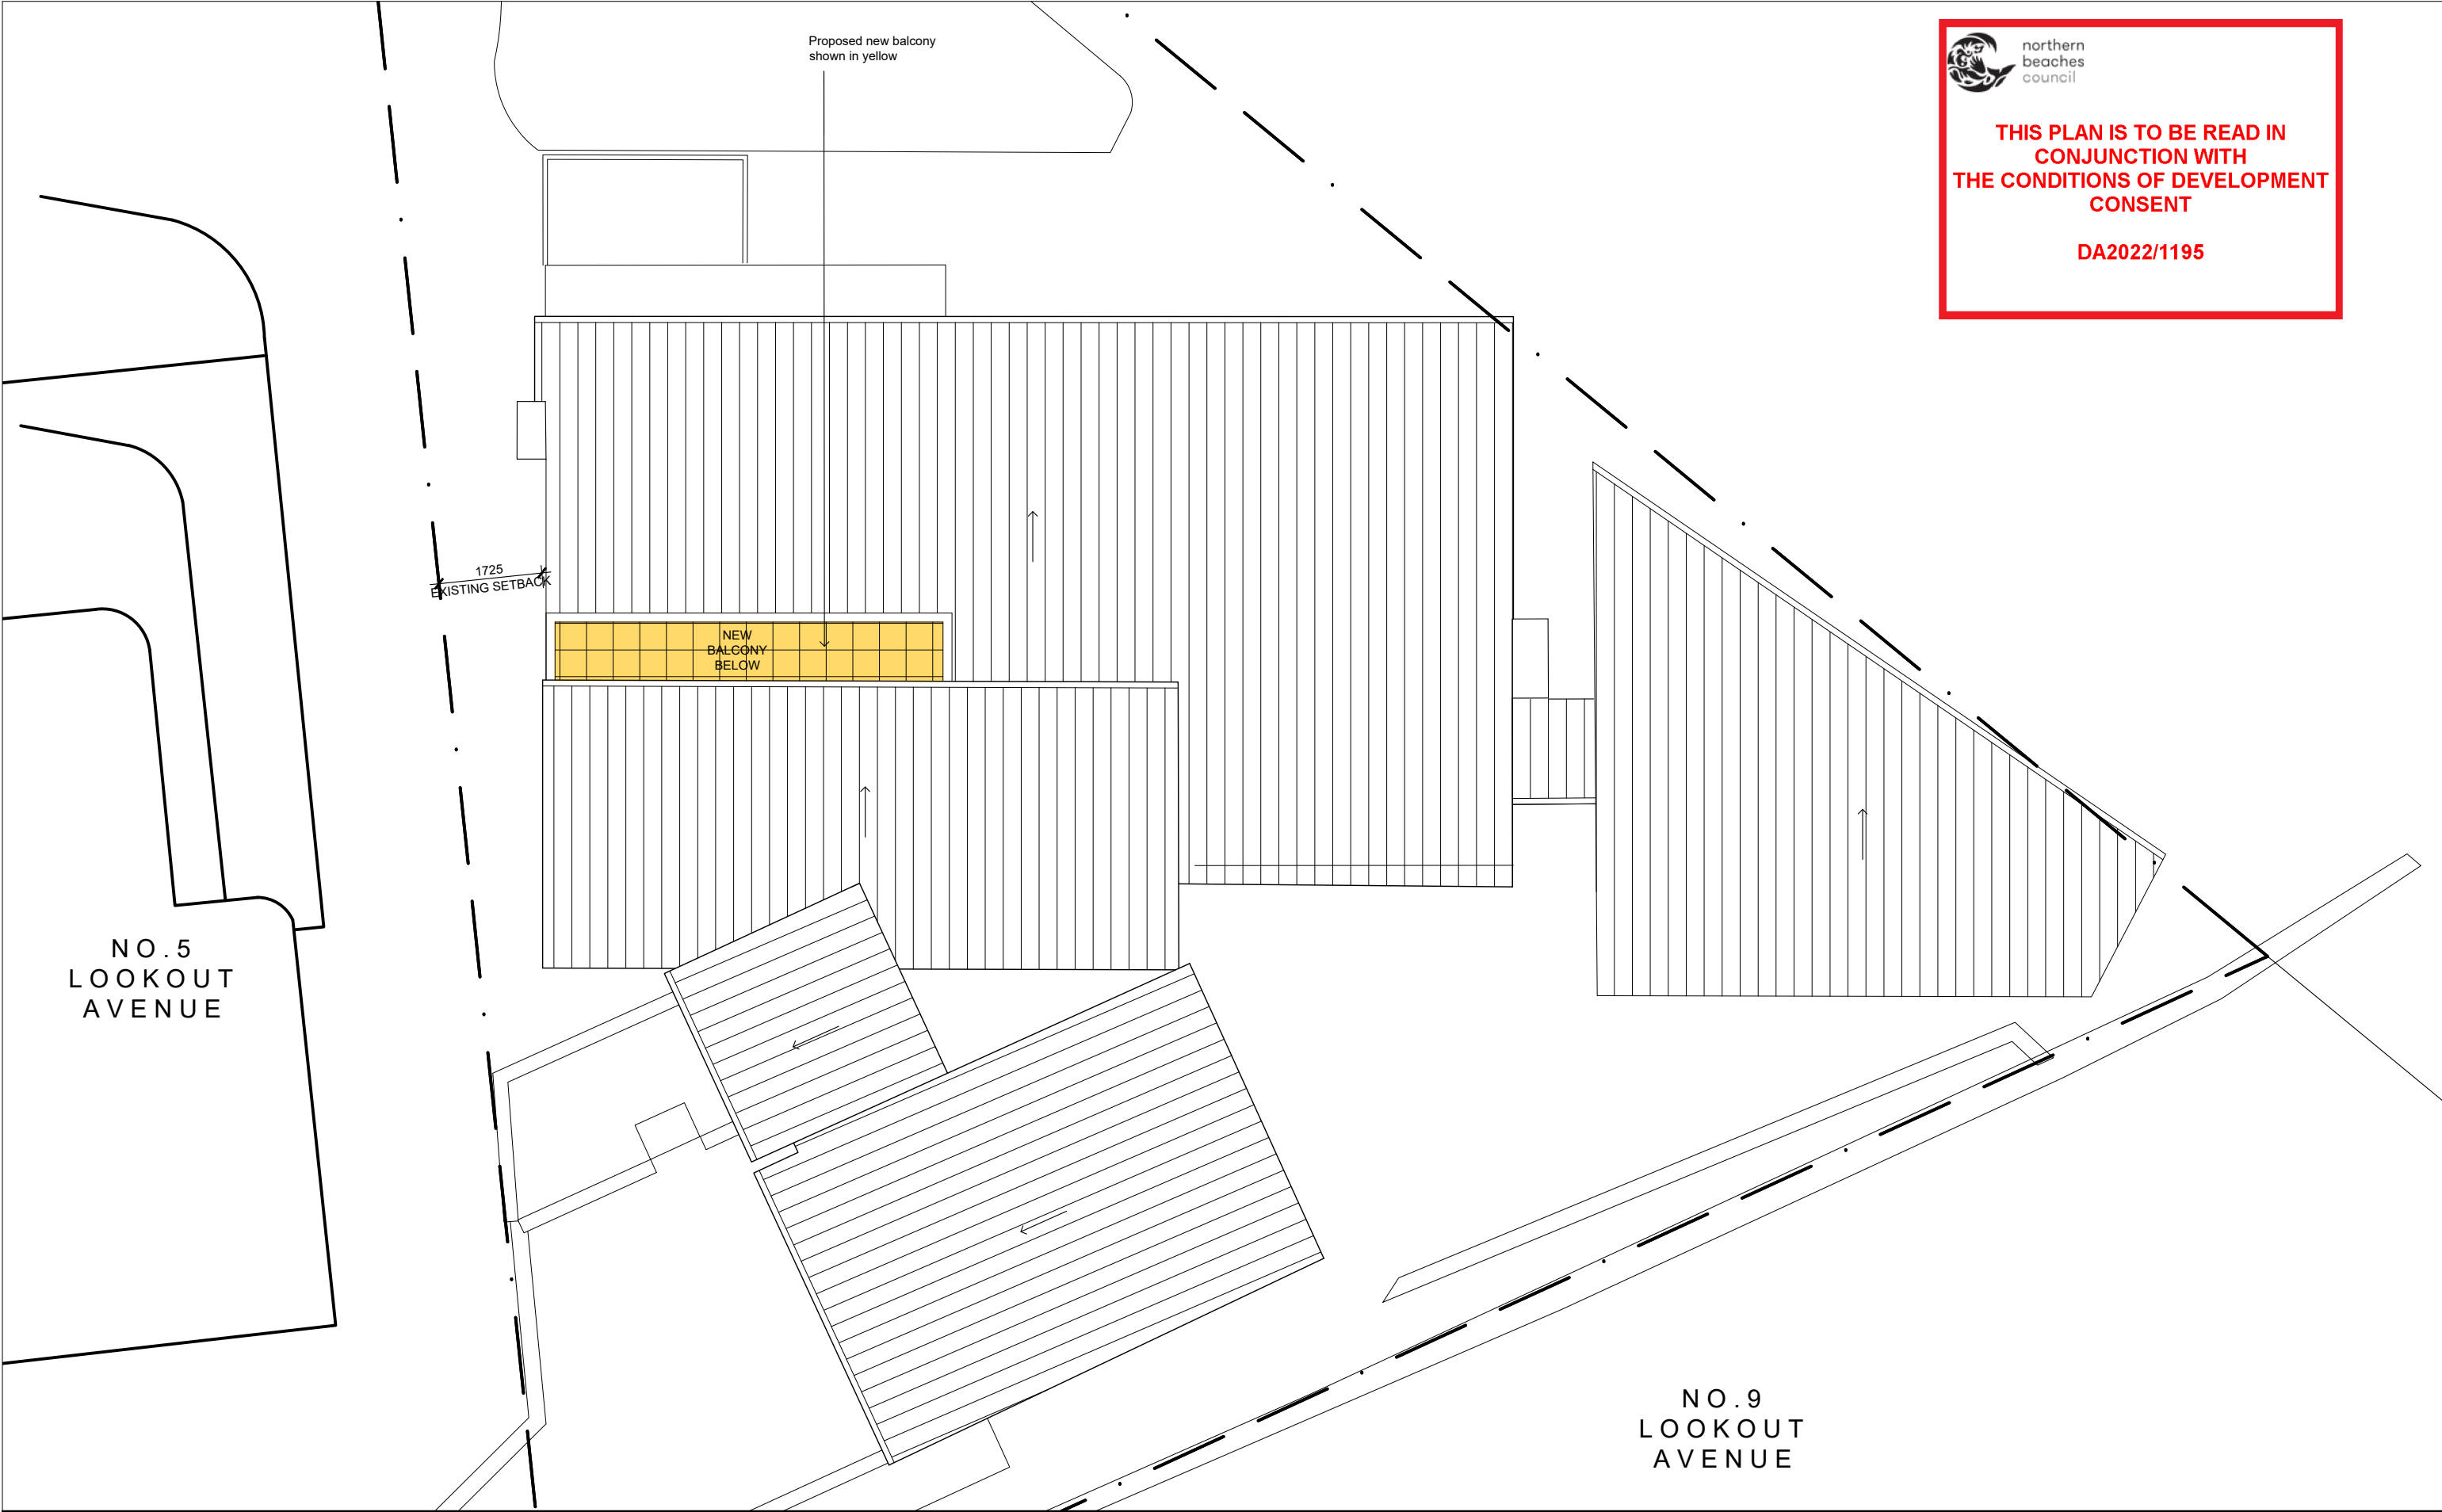



northern
beaches
council

THIS PLAN IS TO BE READ IN
CONJUNCTION WITH
THE CONDITIONS OF DEVELOPMENT
CONSENT


DA2022/1195

A	21.02.22	PRELIMINARY
issue	date	revision



DA2022/1195

NO.5
LOOKOUT
AVENUE

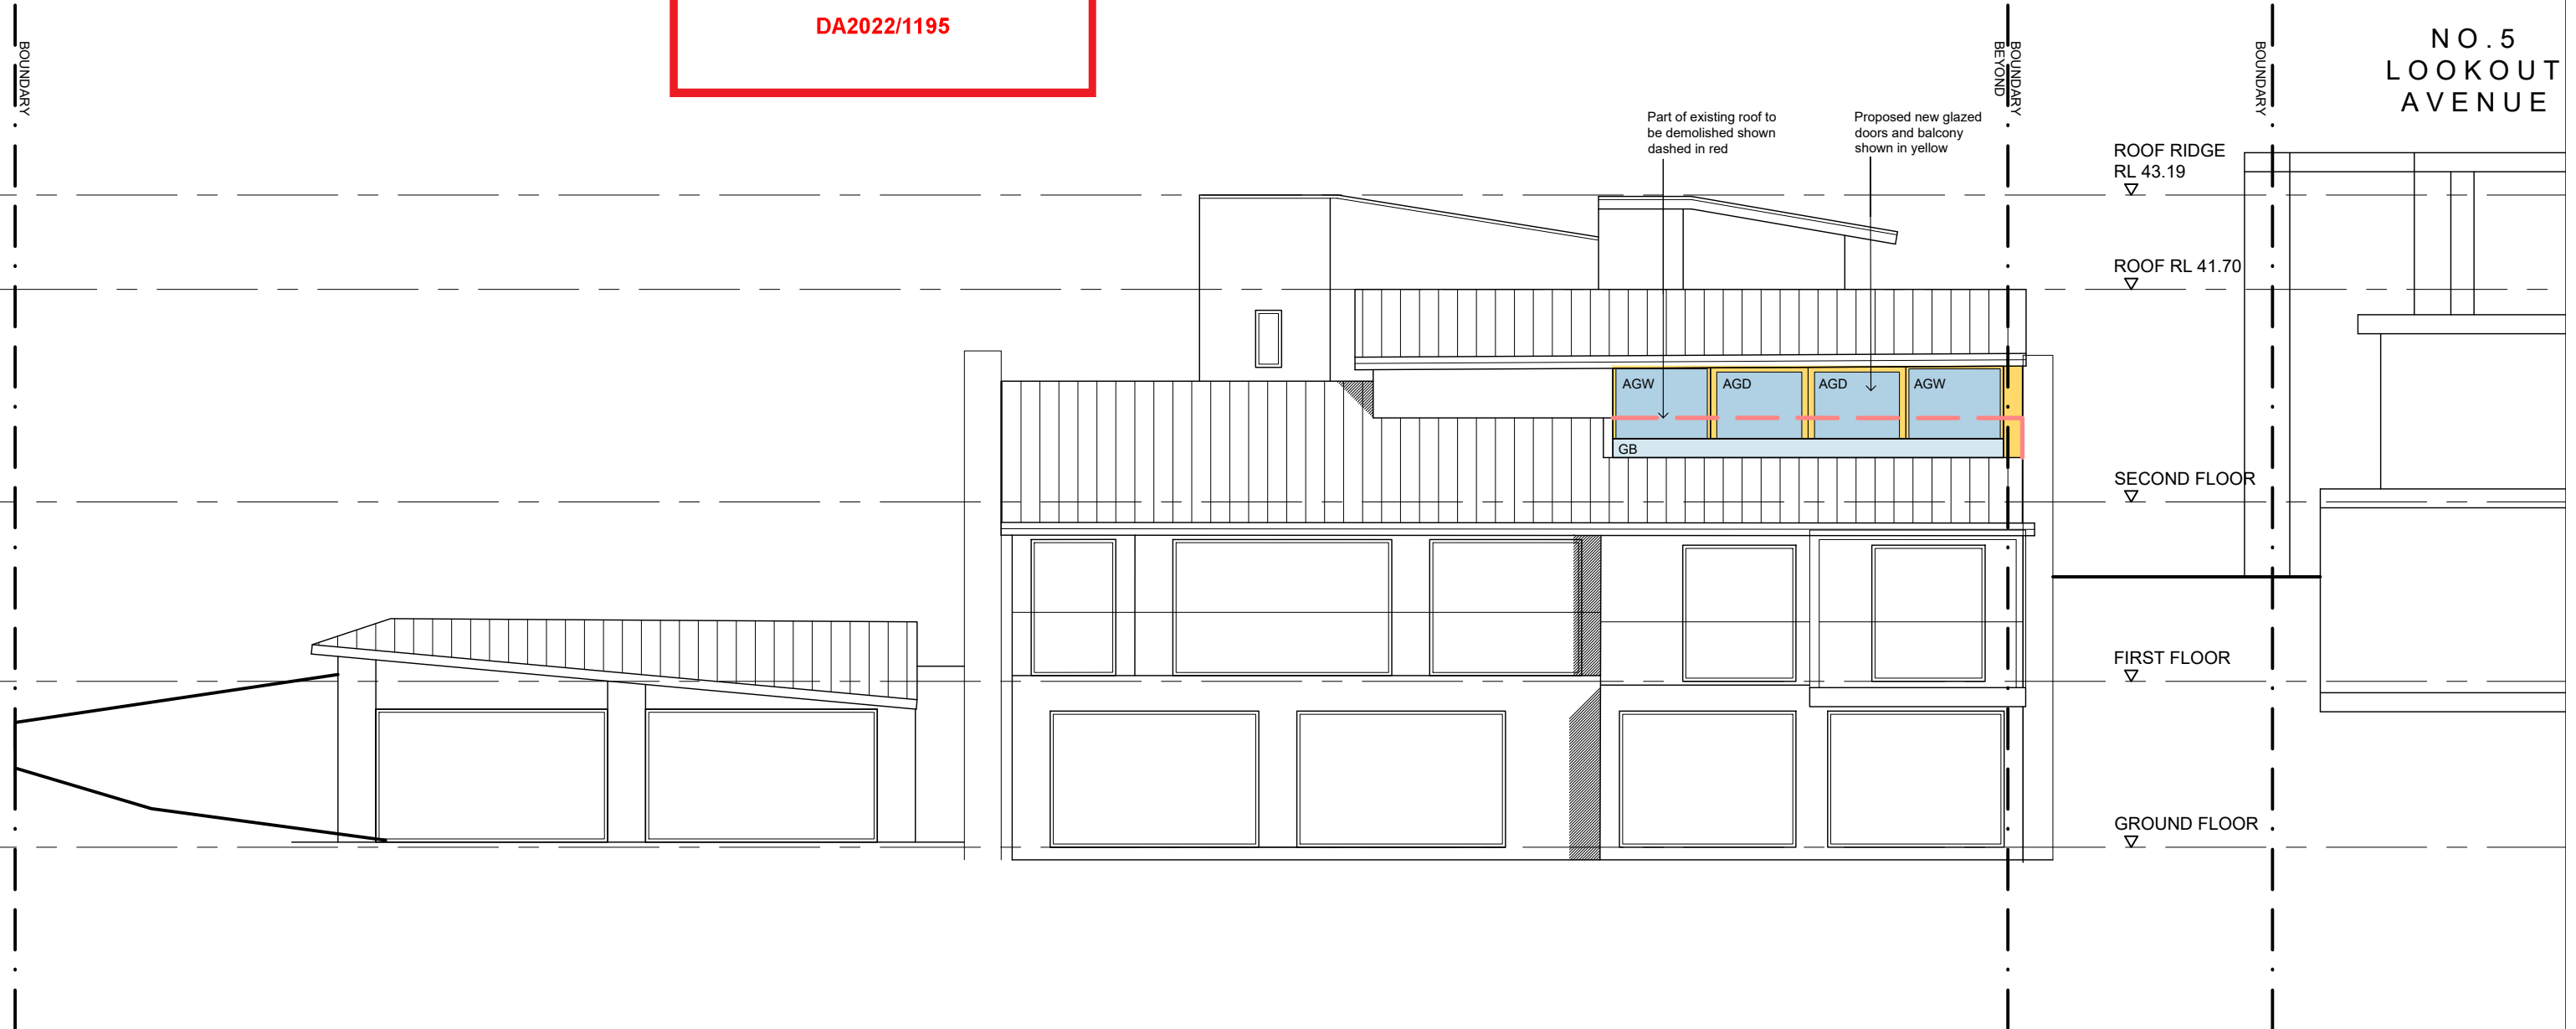


Notes			KEY (SEE SCHEDULES FOR DETAILS)		Proposed alterations and additions		 ALEX BRYDEN ARCHITECTURE		PROJECT ALTERATIONS AND ADDITIONS 7 LOOKOUT AVENUE, DEE WHY NSW 2099		DRAWING ELEVATIONS 1	
This drawing is copyright and is not to be reproduced or used for any purpose without the written consent of Alex Bryden Architecture.			AGD - ALUMINIUM GLAZED DOORS AGW - ALUMINIUM GLAZED WINDOWS GB - FRAMELESS GLAZED BALUSTRADE						ALEX BRYDEN ARCHITECTURE CURL CURL, NSW 2096			
Use figured dimensions only - do not scale from this drawing. All dimensions to structure - confirm all dimensions on site.									NSW ARB no. 9693		drawing no. DA 200	
This drawing is to be read in conjunction with all relevant consultant documentation, schedules and specifications.									M: 0409 954 675 E: studio@alexbryden.com.au		project no. 22006 scale 1:100@A3 date 21.02.22 drawn AB	
A 21.02.22 PRELIMINARY									CLIENT MR + MRS HAGGARTY		issue A	
issue date revision												




FINISHES SCHEDULE



AGD/W - GLAZED DOORS/WINDOWS
Alum. framed glazed sliding doors

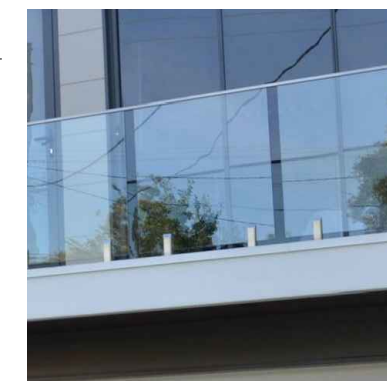

GB - GLAZED BALUSTRADE
Frameless glazed balustrade

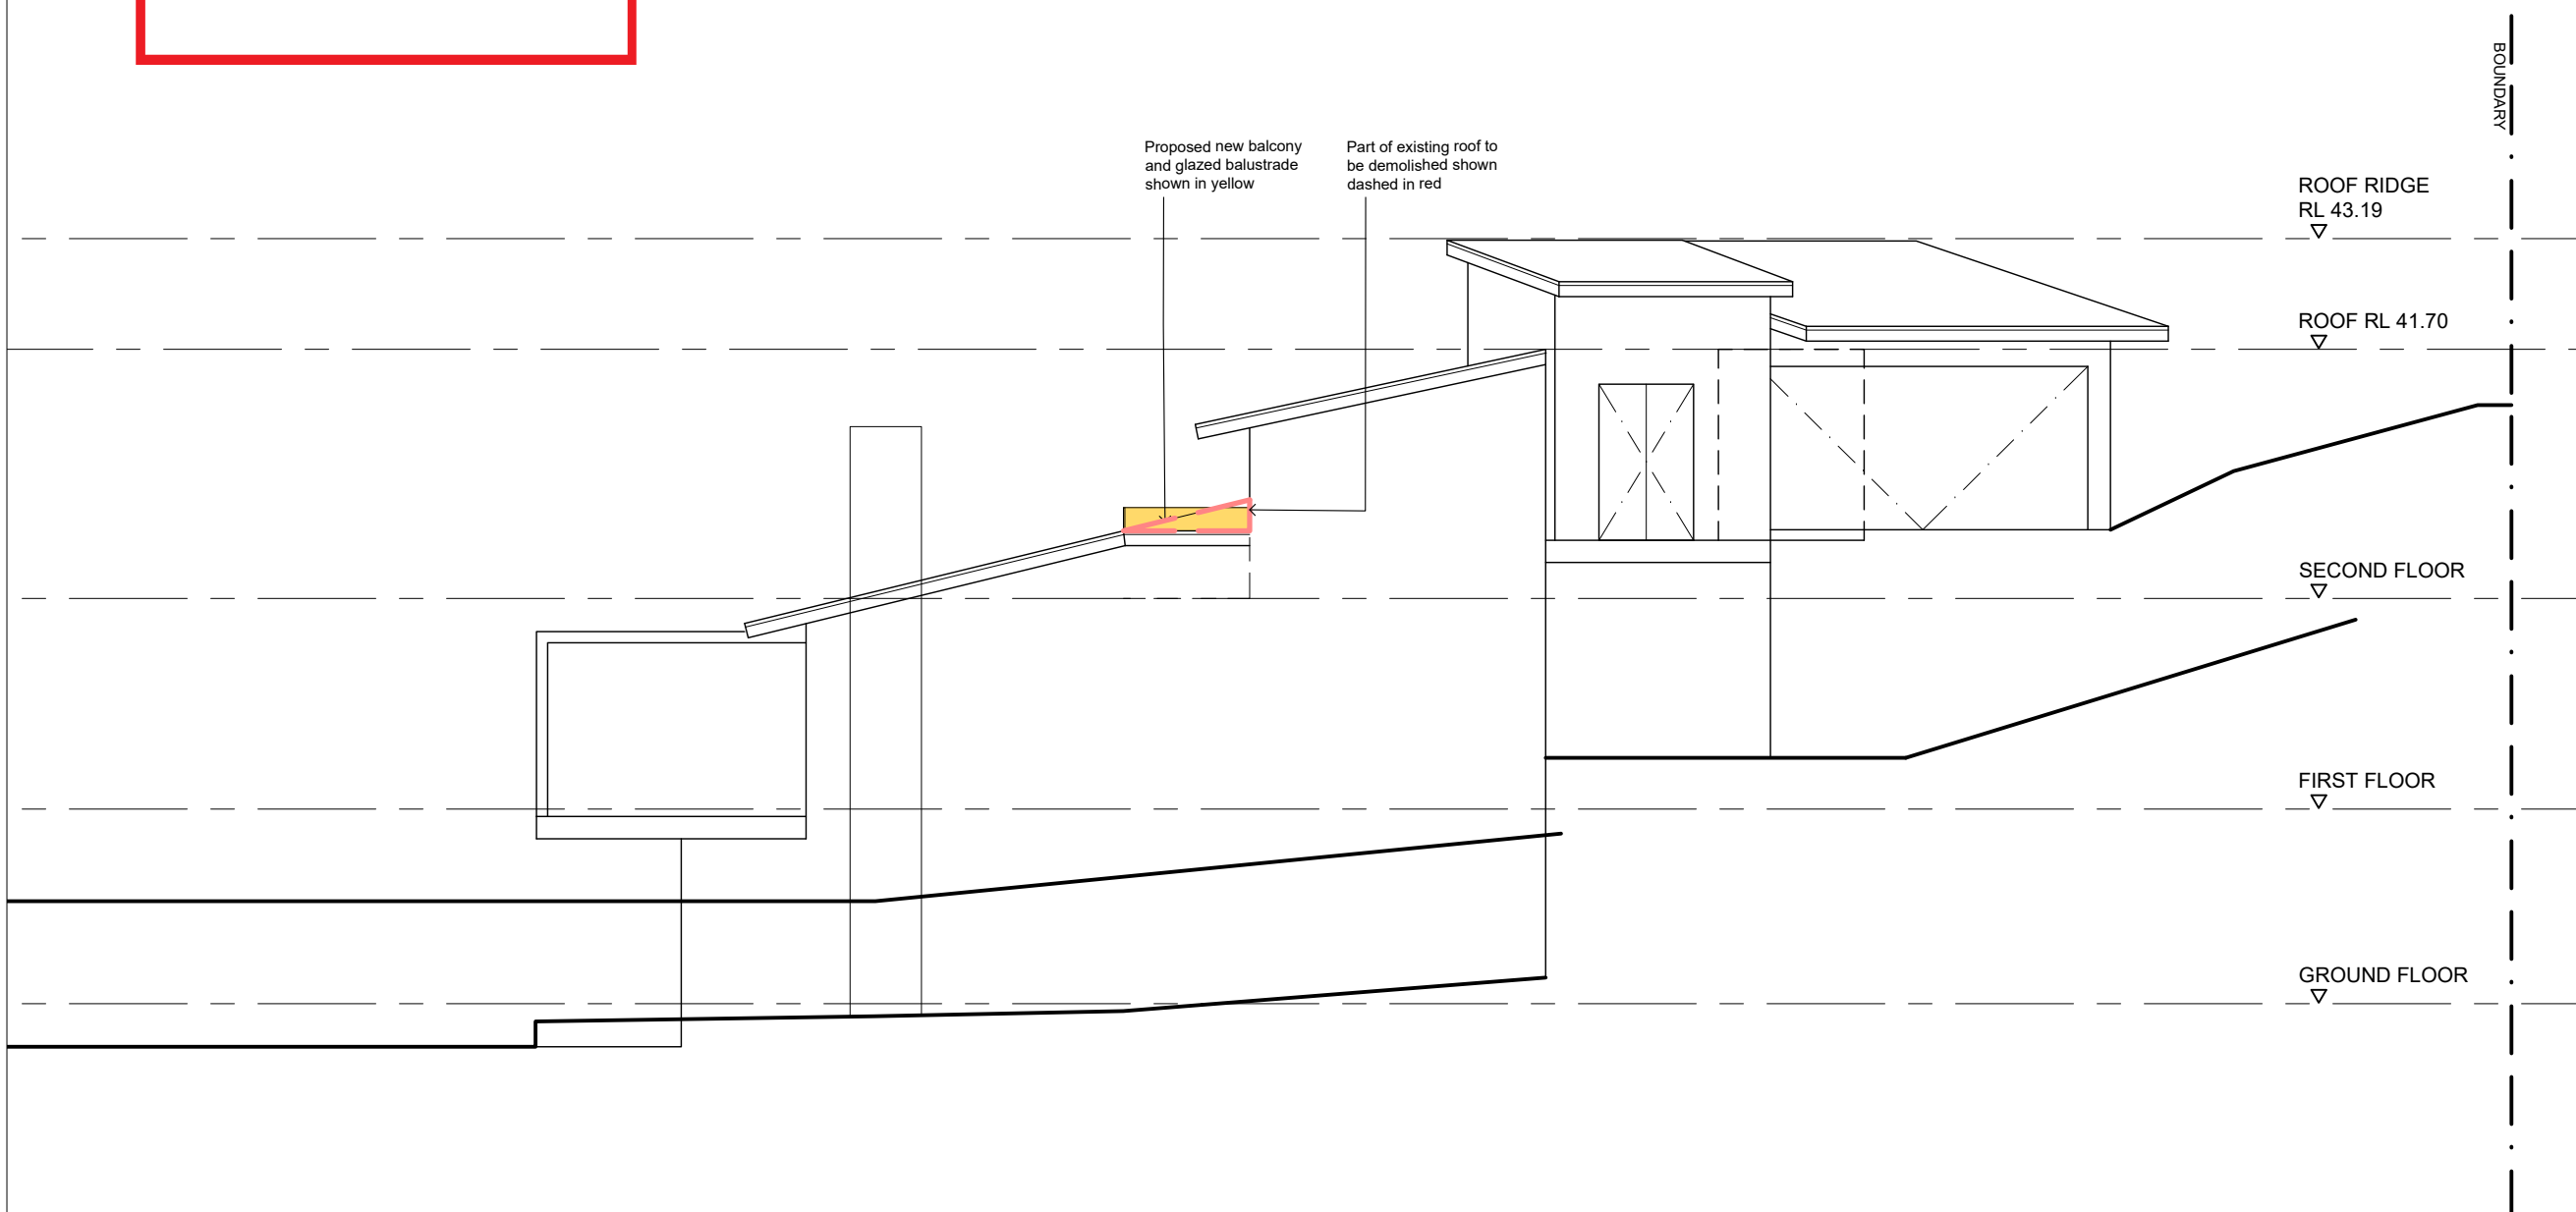

PROPOSED EAST/SIDE ELEVATION

Notes This drawing is copyright and is not to be reproduced or used for any purpose without the written consent of Alex Bryden Architecture. Use figured dimensions only - do not scale from this drawing. All dimensions to structure - confirm all dimensions on site. This drawing is to be read in conjunction with all relevant consultant documentation, schedules and specifications.			KEY (SEE SCHEDULES FOR DETAILS) AGD - ALUMINIUM GLAZED DOORS AGW - ALUMINIUM GLAZED WINDOWS GB - FRAMELESS GLAZED BALUSTRADE			PROJECT ALTERNATIONS AND ADDITIONS 7 LOOKOUT AVENUE, DEE WHY NSW 2099			DRAWING ELEVATIONS 2					
A 21.02.22 PRELIMINARY issue date revision			Proposed alterations and additions  ALEX BRYDEN ARCHITECTURE			ALEX BRYDEN ARCHITECTURE CURL CURL, NSW 2096 NSW ARB no. 9693 M: 0409 954 675 E: studio@alexbryden.com.au			CLIENT MR + MRS HAGGARTY			project no. 22006 scale 1:100@A3 date 21.02.22 drawn AB drawing no. DA 201 issue		




northern
beaches
council

THIS PLAN IS TO BE READ IN
CONJUNCTION WITH
THE CONDITIONS OF DEVELOPMENT
CONSENT

DA2022/1195

BOUNDARY

BOUNDARY

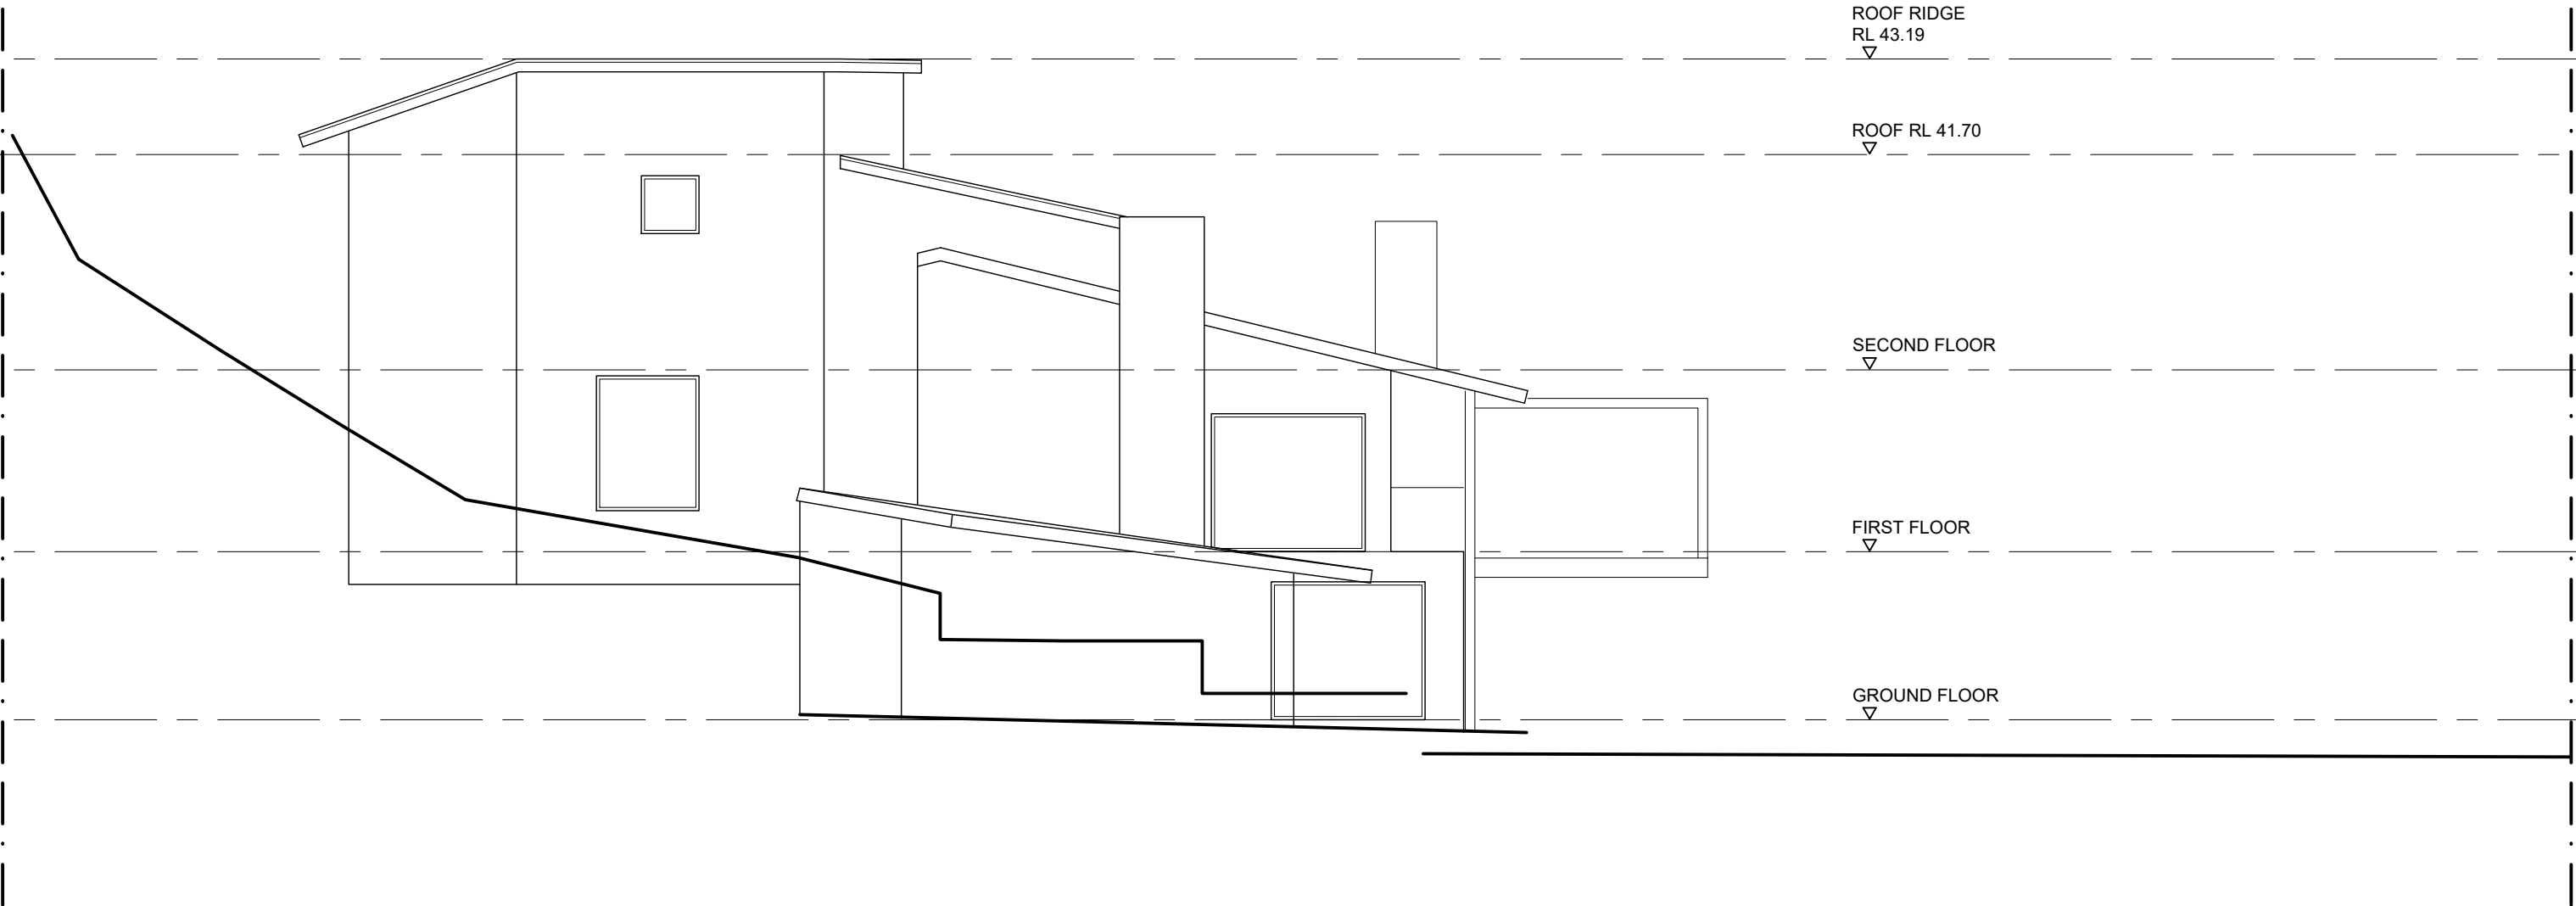


PROPOSED EAST ELEVATION



northern
beaches
council

THIS PLAN IS TO BE READ IN
CONJUNCTION WITH
THE CONDITIONS OF DEVELOPMENT
CONSENT

DA2022/1195

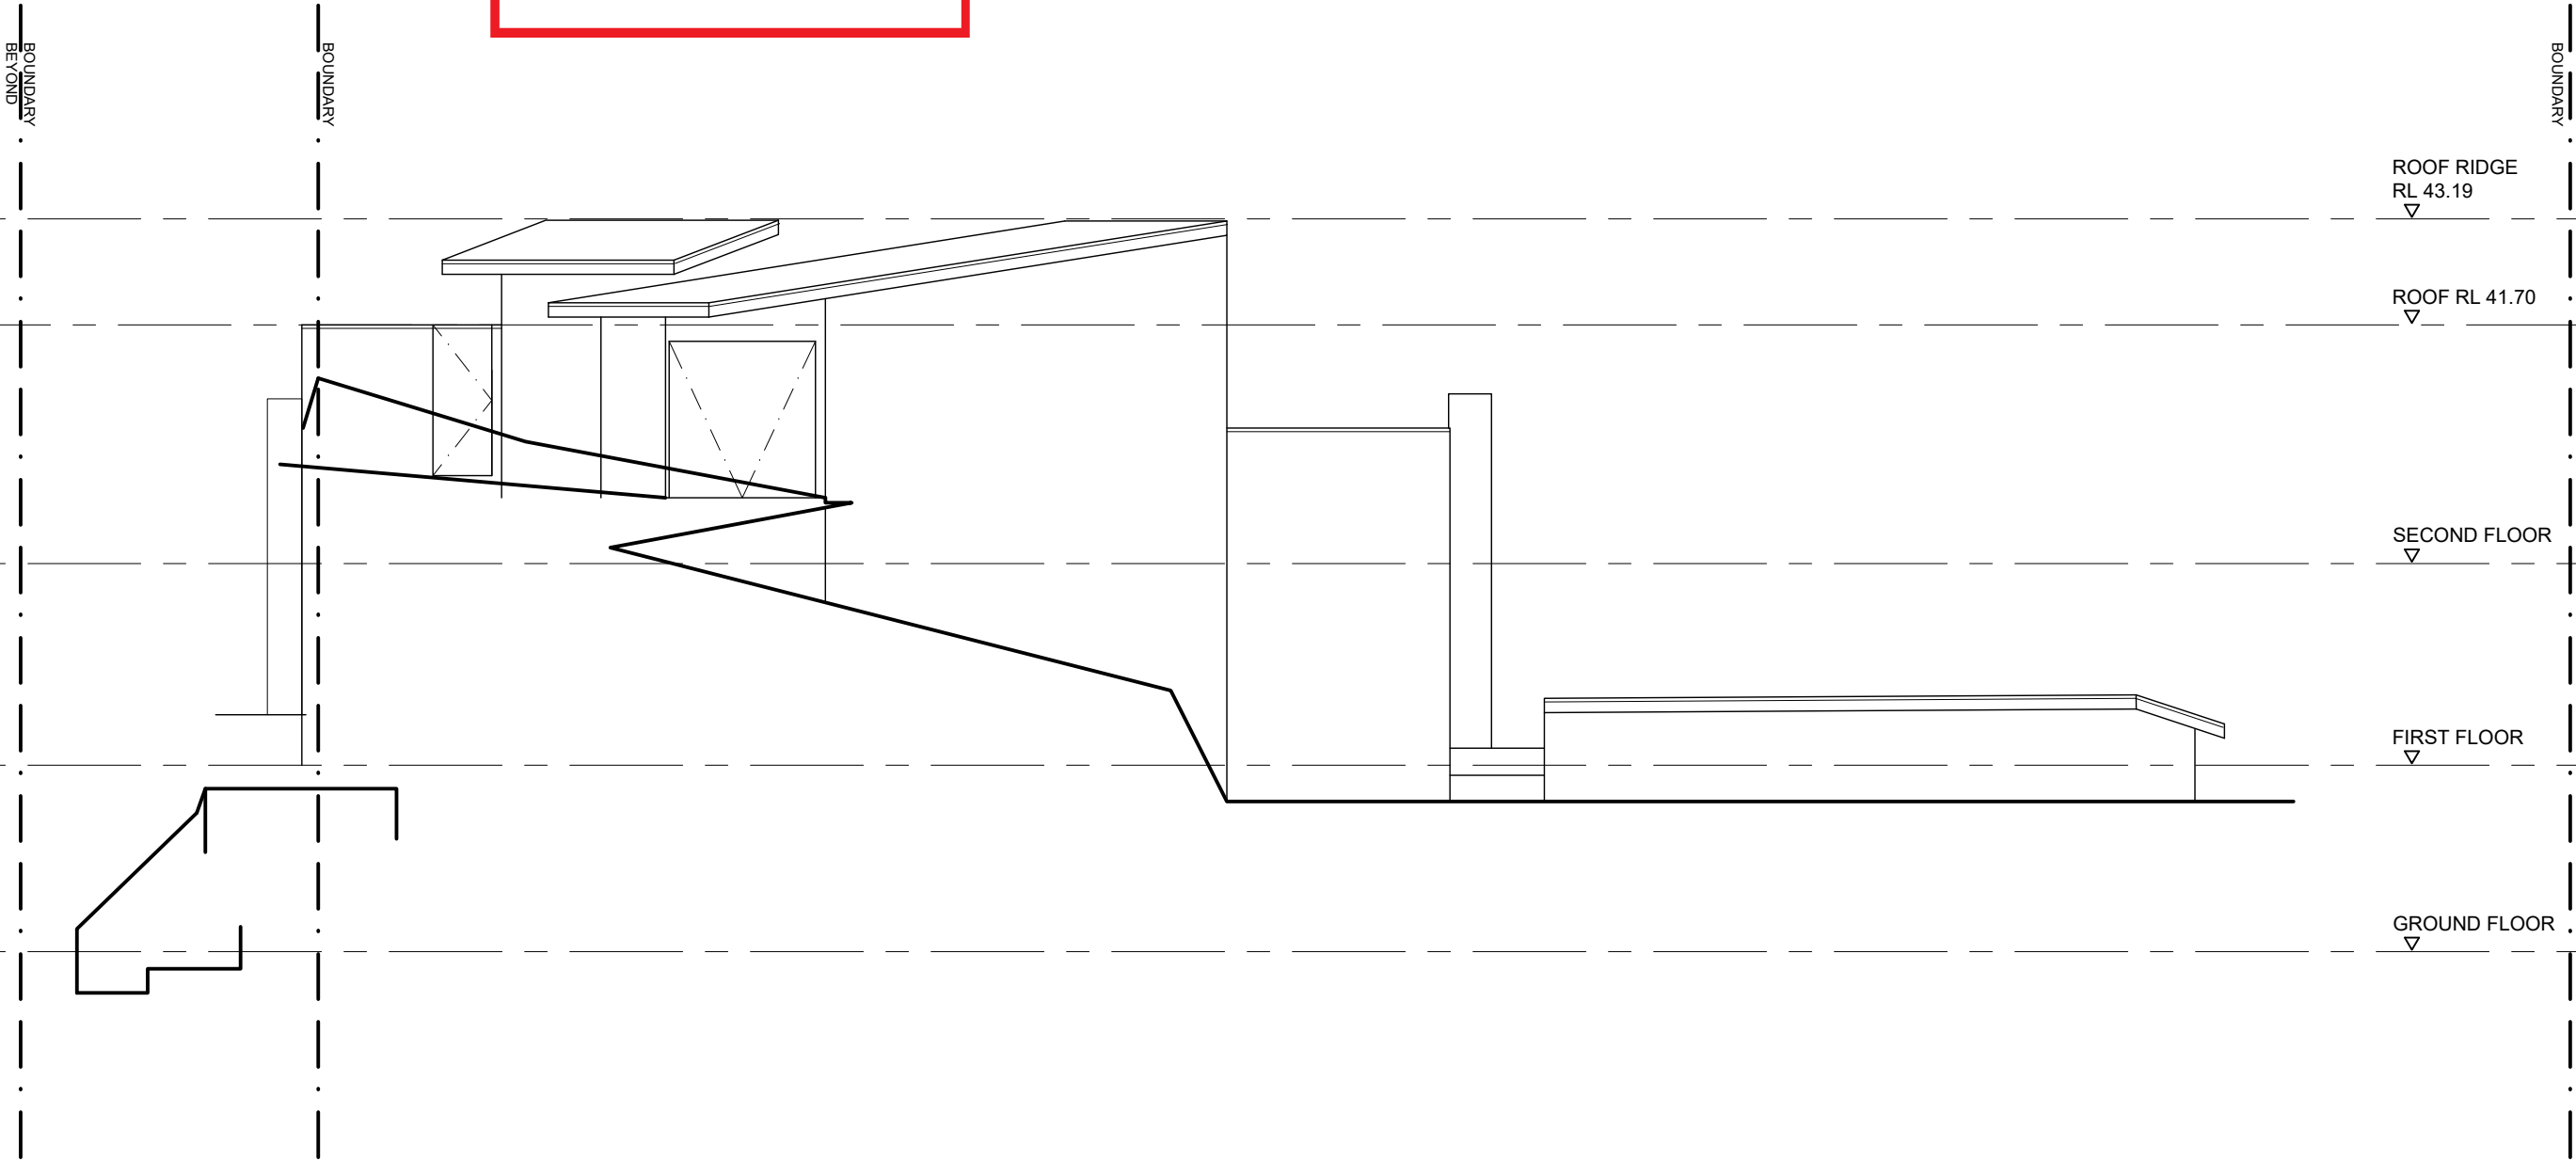


PROPOSED SOUTH ELEVATION



northern
beaches
council

THIS PLAN IS TO BE READ IN
CONJUNCTION WITH
THE CONDITIONS OF DEVELOPMENT
CONSENT

DA2022/1195

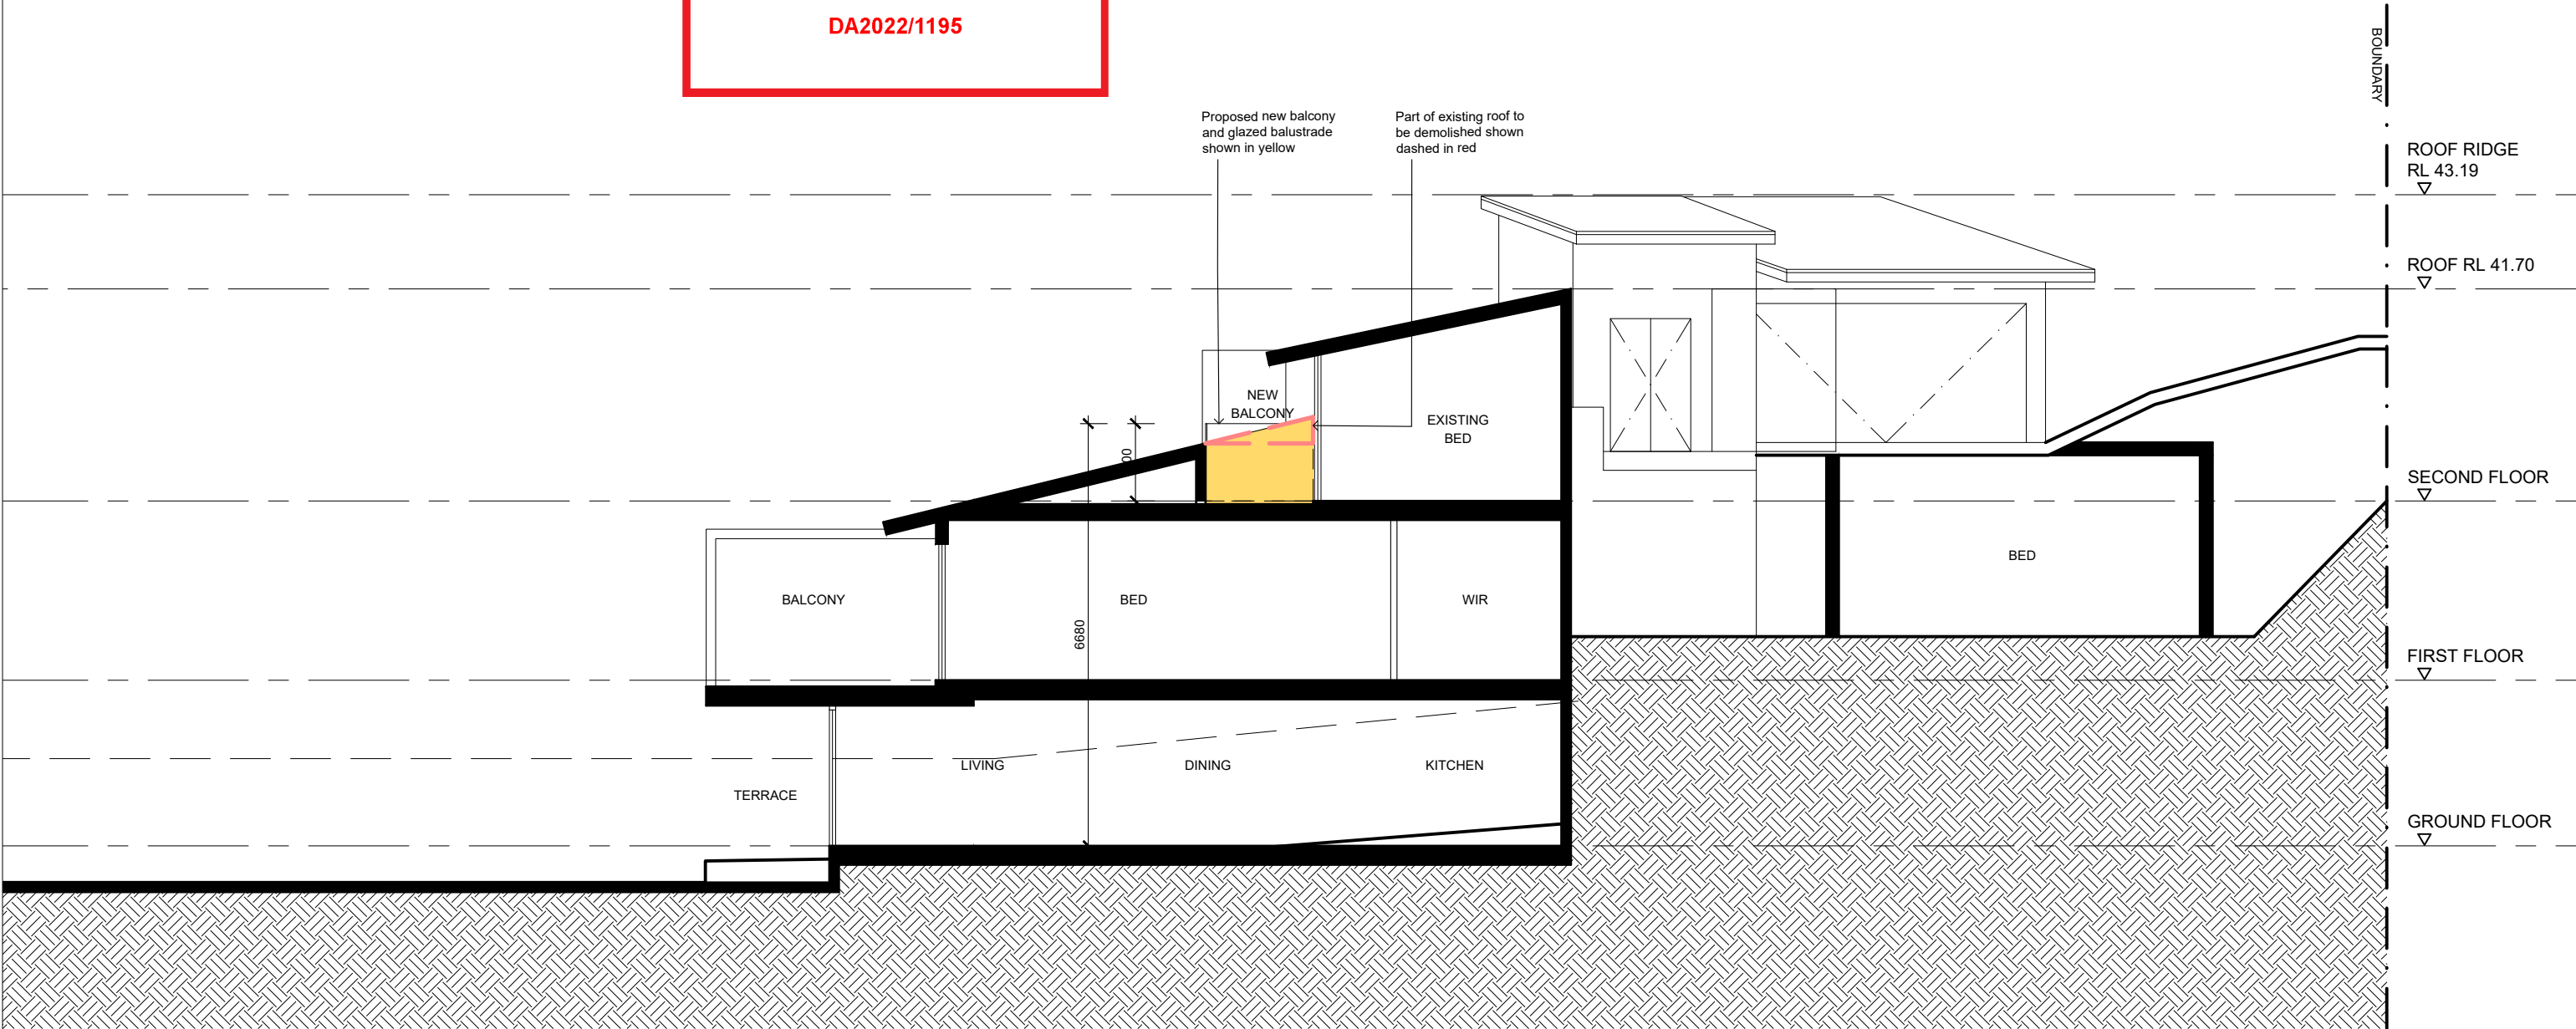

 PROPOSED EAST/SIDE ELEVATION