

SITE ANALYSIS

EXISTING SITE AREA = 3035 sq.m.

PROPOSED VERGOLA #1 = 18.2 sq.m.


PROPOSED VERGOLA #2 = 9.9 sq.m.

NOTES:-

AS THE PROPOSED VERGOLA IS TO BE BUILT OVER AN EXISTING HARDSTAND AREA WITHIN AN EXISTING COMMERCIAL BUILDING. THERE WILL BE NO INCREASE TO THE EXISTING SITE COVERAGE.


ALL DOWNPIPES TO BE DIRECTED INTO THE EXISTING STORMWATER DISPOSAL SYSTEM.

ALL DIMENSIONS ARE TO BE CONFIRMED WITH A SITE MEASURE PRIOR TO MANUFACTURE.

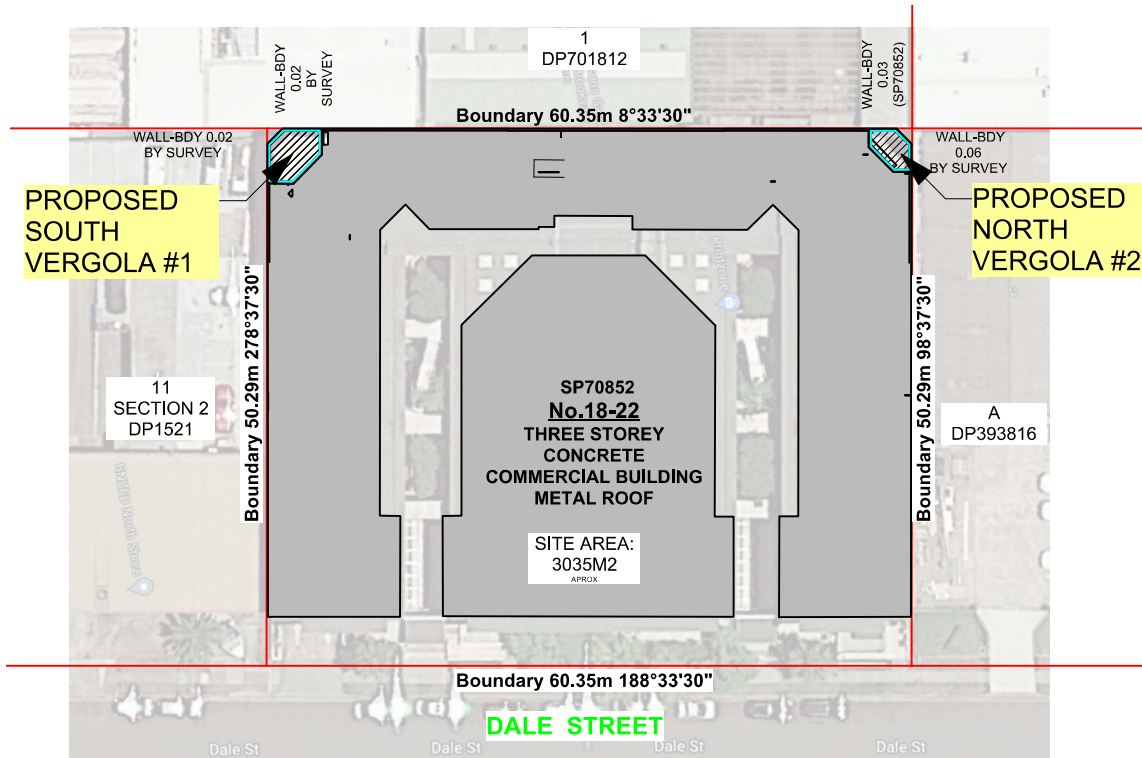

SITE PLAN

Scale 1:500

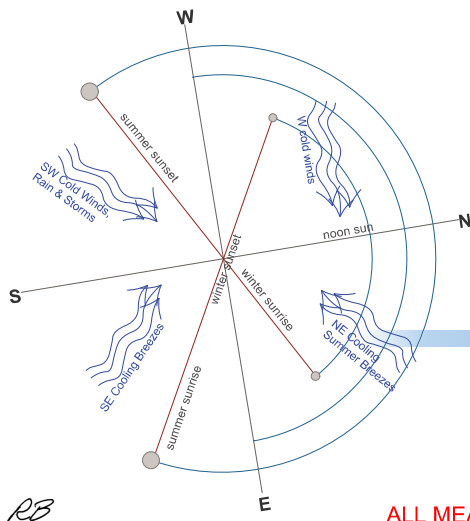

ALL MEASUREMENTS TO BE VERIFIED AT C/M

GENERAL NOTES

All work to be carried out in accordance with the Building Code of Australia, all Local and State Government Ordinances, relevant Australian Standards, Local Electricity and Water Authorities Regulations and all other relevant Authorities concerned.
All timbers to be in accordance with SAA Timber Structure Code AS1720 and SAA Timber Framing Code AS 1684.
All work to be carried out in a professional and workmanshiplike manner according to the plans and specification.
Do not scale off the drawings unless otherwise stated and use figured dimensions in preference.
All dimensions are to be checked and verified on site before the commencement of any work.
Locate and protect all services prior to construction.

VERGOLA
(NSW) PTY. LTD.

7 TEPKO ROAD TERREY HILLS NSW 2084
TEL: (02) 9450 3300
FAX: (02) 9450 3333

Project:

PROPOSED VERGOLA LOUVERED ROOF SYSTEM AT COMMERCIAL BUILDING


Client:

THE OWNERS - STRATA PLAN: 70852

Address:

**18-20 DALE STREET
BROOKVALE - 2100**

DATE DRAFTED 20-12-20	AMENDED DATE A - 15-12-20
SALES REP. M.H	B - 20-12-20
DRAWN JGW	SHEET No. 1 OF 6
DRAWING No. 18774	DATE SIGNED
SCALE: AS NOTED @A3	CLIENTS SIGNATURE

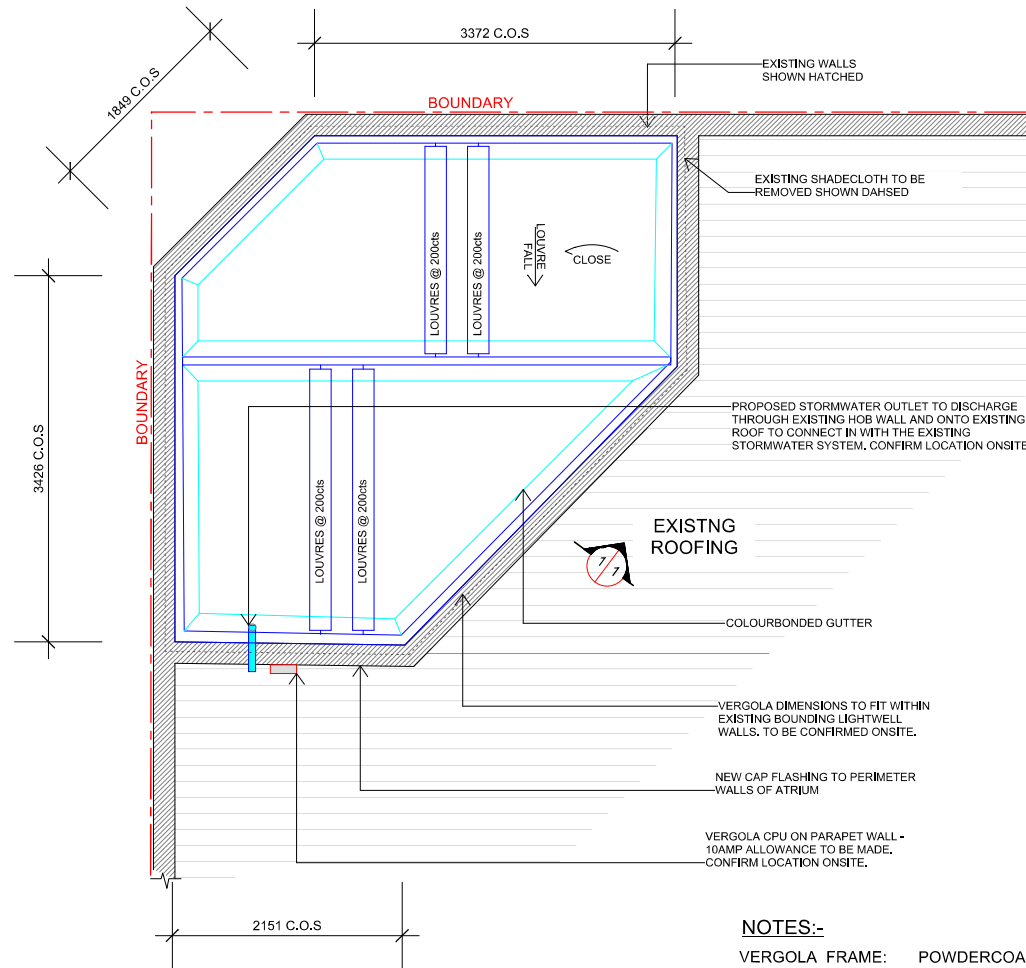

PLAN VERGOLA #1 (South West Corner)

SCALE 1:50

NOTES:-

VERGOLA FRAME: POWDERCOAT FRAME "WINDSPRAY" COLOUR FINISH
FLASHING & GUTTER: MADE IN COLORBOND COLOUR "WINDSPRAY"
VERGOLA LOUVRES: MADE IN COLORBOND COLOUR "WINDSPRAY"
S/WATER: 75mm PVC DOWNPIPE TO EXISTING GUTTER & STORMWATER SYSTEM WITH PAINT COLOUR "WINDSPRAY"

RB

LEGEND:

- METAL-STEEL FRAME/ "VERGOLA" - PAINTED -
- METAL DOWNPIPE/ GUTTERS - PAINTED



**ALL MEASUREMENTS TO
BE VERIFIED AT C/M**

GENERAL NOTES

All work to be carried out in accordance with the Building Code of Australia, all Local and State Government Ordinances, relevant Australian Standards, Local Electricity and Water Authorities Regulations and all other relevant Authorities concerned.
All timbers to be in accordance with SAA Timber Structure Code AS1720 and SAA Timber Framing Code AS 1684.
All work to be carried out in a professional and workmanshiplike manner according to the plans and specification.
Do not scale off the drawings unless otherwise stated and use figured dimensions in preference.
All dimensions are to be checked and verified on site before the commencement of any work.
Locate and protect all services prior to construction.



7 TEPKO ROAD TERREY HILLS NSW 2084
TEL: (02) 9450 3300
FAX: (02) 9450 3333

Project:

**PROPOSED VERGOLA
LOUVERED ROOF SYSTEM
AT COMMERCIAL BUILDING**


Client:

THE OWNERS - STRATA PLAN: 70852

Address:

**18-20 DALE STREET
BROOKVALE - 2100**

DATE DRAFTED 20-12-20	AMENDED DATE A - 15-12-20
SALES REP. M.H	B - 20-12-20
DRAWN JGW	SHEET No. 2 OF 6
DRAWING No. 18774	DATE SIGNED
SCALE: AS NOTED @A3	CLIENTS SIGNATURE

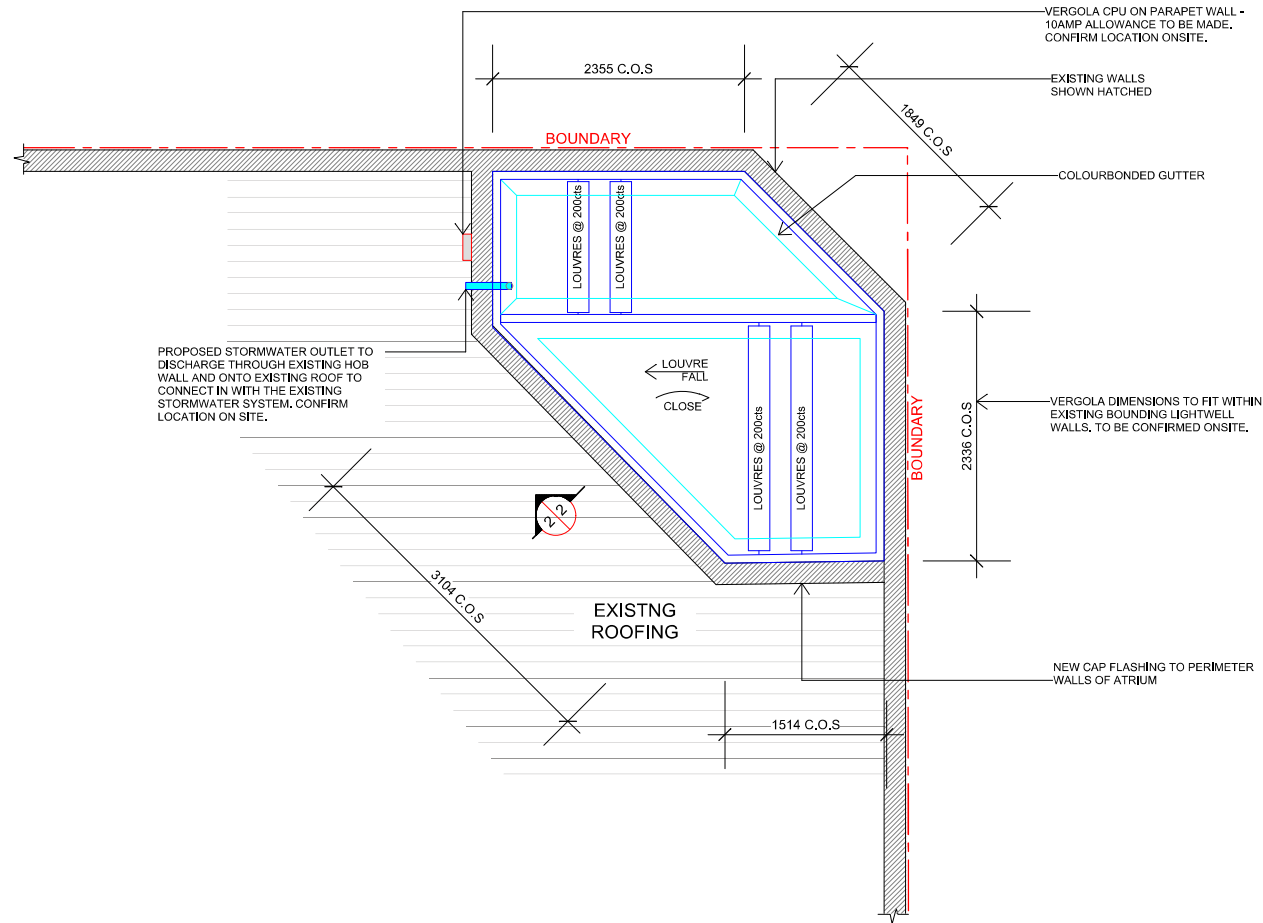

NOTES:-

VERGOLA FRAME: POWDERCOAT FRAME "WINDSPRAY" COLOUR FINISH
 FLASHING & GUTTER: MADE IN COLORBOND COLOUR "WINDSPRAY"
 VERGOLA LOUVRES: MADE IN COLORBOND COLOUR "WINDSPRAY"
 S/WATER: 75mm PVC DOWNPIPE TO EXISTING GUTTER & STORMWATER SYSTEM WITH PAINT COLOUR "WINDSPRAY"

PLAN VERGOLA #2 (North West Corner)

SCALE 1:50

LEGEND:

METAL-STEEL FRAME/
 "VERGOLA" - PAINTED -
 METAL DOWNPIPE/ GUTTERS -
 PAINTED



ALL MEASUREMENTS TO
 BE VERIFIED AT C/M

GENERAL NOTES

All work to be carried out in accordance with the Building Code of Australia, all Local and State Government Ordinances, relevant Australian Standards, Local Electricity and Water Authorities Regulations and all other relevant Authorities concerned.
 All timbers to be in accordance with SAA Timber Structure Code AS1720 and SAA Timber Framing Code AS 1684.
 All work to be carried out in a professional and workmanshiplike manner according to the plans and specification.
 Do not scale off the drawings unless otherwise stated and use figured dimensions in preference.
 All dimensions are to be checked and verified on site before the commencement of any work.
 Locate and protect all services prior to construction.

VERGOLA
 (NSW) PTY. LTD.

7 TEPKO ROAD TERREY HILLS NSW 2084
 TEL: (02) 9450 3300
 FAX: (02) 9450 3333

Project:

**PROPOSED VERGOLA
 LOUVERED ROOF SYSTEM
 AT COMMERCIAL BUILDING**


Client:

THE OWNERS - STRATA PLAN: 70852

Address:


**18-20 DALE STREET
 BROOKVALE - 2100**

DATE DRAFTED 20-12-20	AMENDED DATE A - 15-12-20
SALES REP. M.H	B - 20-12-20
DRAWN JGW	SHEET No. 3 OF 6
DRAWING No. 18774	DATE SIGNED
SCALE: AS NOTED @A3	CLIENTS SIGNATURE

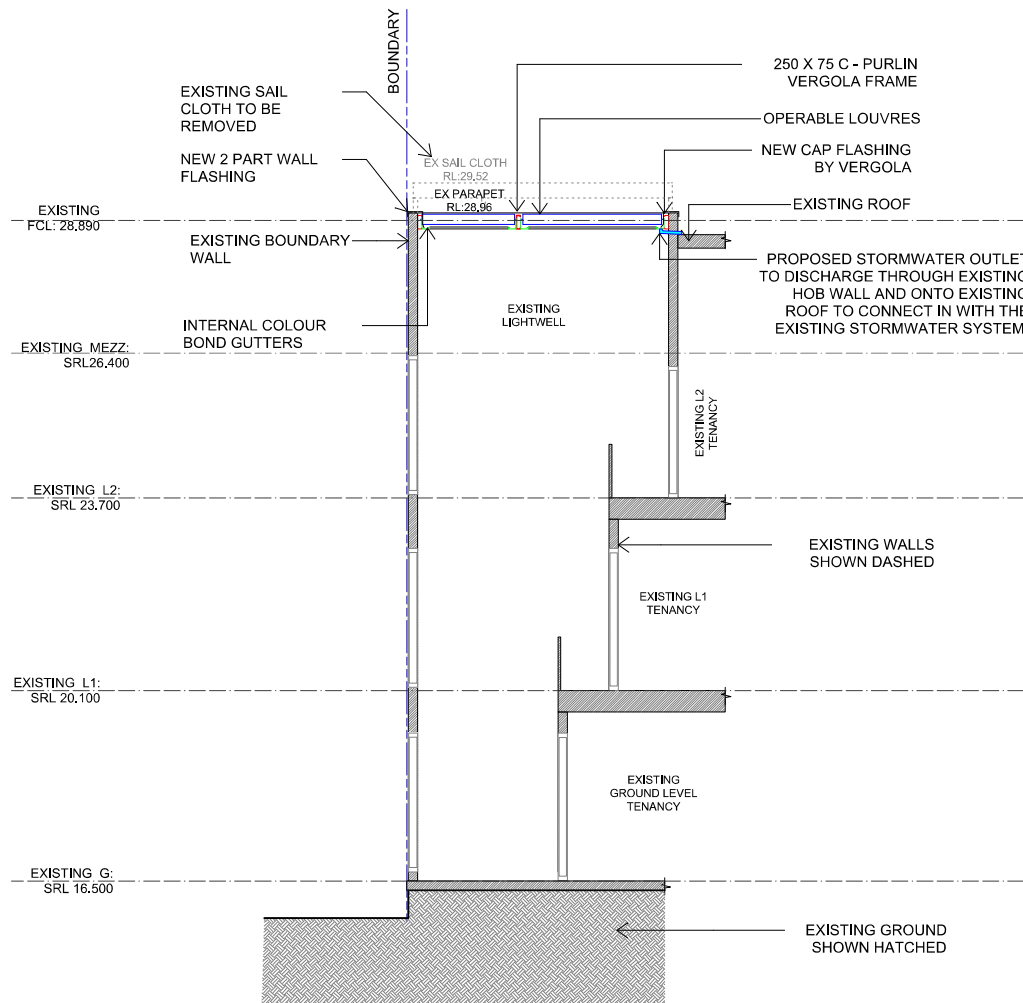

SECTION VERGOLA#1 (South-West Corner)

SCALE 1:100

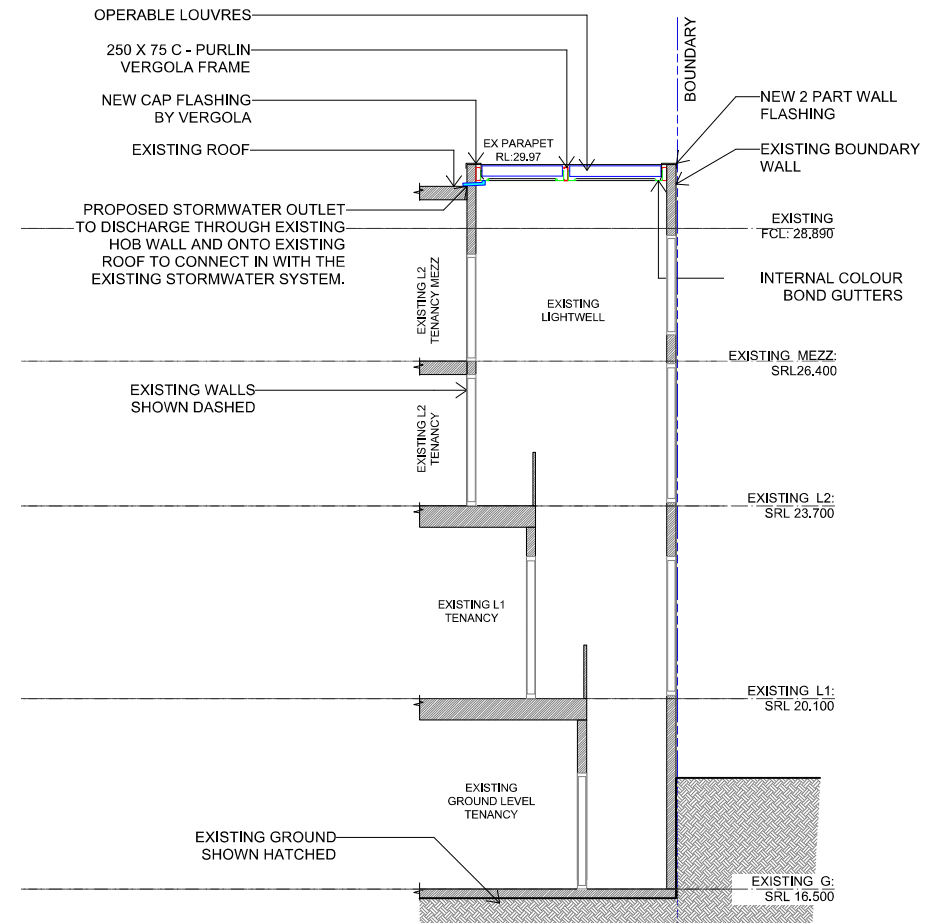

SECTION VERGOLA #2 (North-West Corner)

SCALE 1:100

GENERAL NOTES

All work to be carried out in accordance with the Building Code of Australia, all Local and State Government Ordinances, relevant Australian Standards, Local Electricity and Water Authorities Regulations and all other relevant Authorities concerned.
All timbers to be in accordance with SAA Timber Structure Code AS1720 and SAA Timber Framing Code AS 1684.
All work to be carried out in a professional and workmanshiplike manner according to the plans and specification.
Do not scale off the drawings unless otherwise stated and use figured dimensions in preference.
All dimensions are to be checked and verified on site before the commencement of any work.
Locate and protect all services prior to construction.




7 TEPKO ROAD TERREY HILLS NSW 2084
TEL: (02) 9450 3300
FAX: (02) 9450 3333

Project:
PROPOSED VERGOLA LOUVERED ROOF SYSTEM AT COMMERCIAL BUILDING
Client:
THE OWNERS - STRATA PLAN: 70852
Address:
18-20 DALE STREET BROOKVALE - 2100

DATE DRAFTED 20-12-20	AMENDED DATE A - 15-12-20
SALES REP. M.H	B - 20-12-20
DRAWN JGW	SHEET No. 4 OF 6
DRAWING No. 18774	DATE SIGNED
SCALE: AS NOTED @A3	CLIENTS SIGNATURE


ALL MEASUREMENTS TO
BE VERIFIED AT C/M

RB

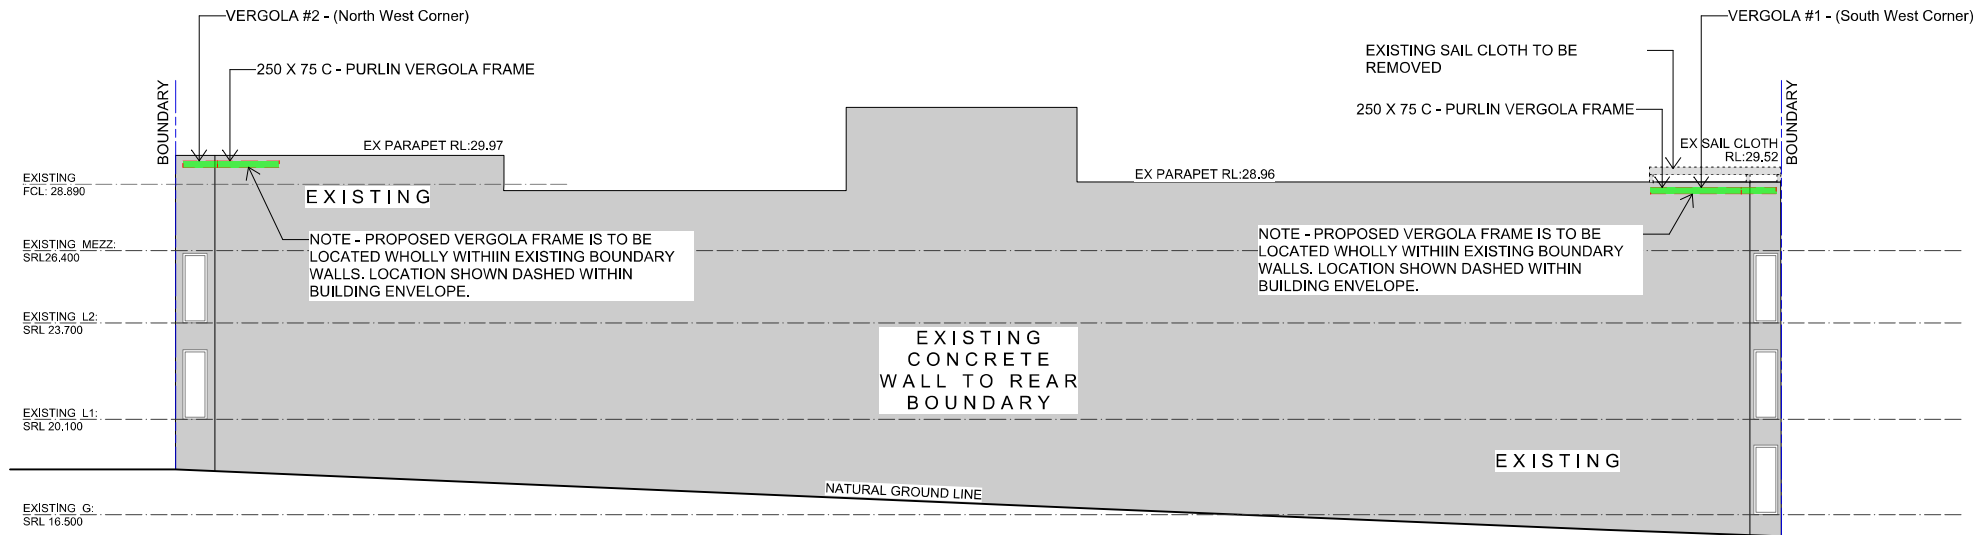


WESTERN (REAR) ELEVATION

SCALE 1:200

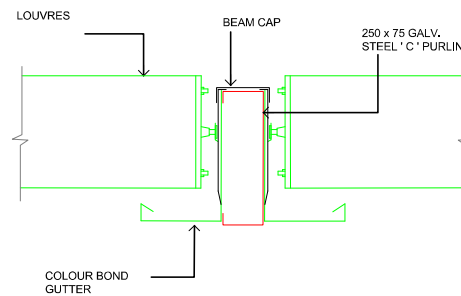

CENTRE BEAM DETAIL

SCALE 1:10

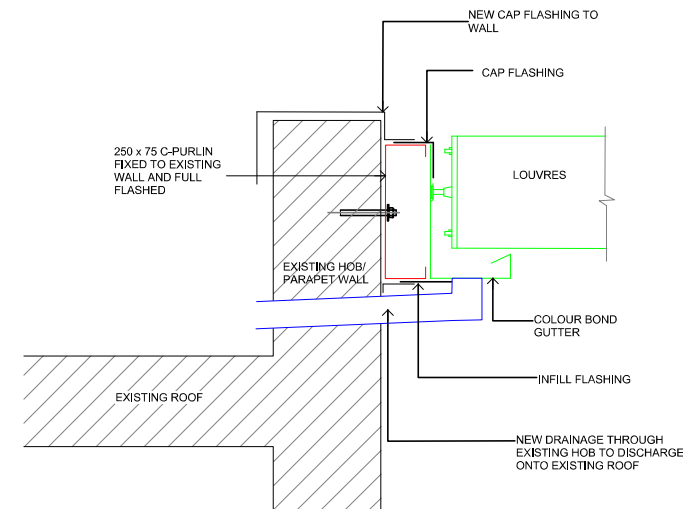

FIXING DETAIL

SCALE 1:10

GENERAL NOTES

All work to be carried out in accordance with the Building Code of Australia, all Local and State Government Ordinances, relevant Australian Standards, Local Electricity and Water Authorities Regulations and all other relevant Authorities concerned.

All timbers to be in accordance with SAA Timber Structure Code AS1720 and SAA Timber Framing Code AS 1684.

All work to be carried out in a professional and workmanshiplike manner according to the plans and specification.

Do not scale off the drawings unless otherwise stated and use figured dimensions in preference.

All dimensions are to be checked and verified on site before the commencement of any work.

Locate and protect all services prior to construction.



7 TEPKO ROAD TERREY HILLS NSW 2084
TEL: (02) 9450 3300
FAX: (02) 9450 3333

Project:

**PROPOSED VERGOLA
LOUVERED ROOF SYSTEM
AT COMMERCIAL BUILDING**

Client:

THE OWNERS - STRATA PLAN: 70852


Address:

**18-20 DALE STREET
BROOKVALE - 2100**

DATE DRAFTED 20-12-20	AMENDED DATE A - 15-12-20
SALES REP. M.H	B - 20-12-20
DRAWN JGW	SHEET No. 5 OF 6
DRAWING No. 18774	DATE SIGNED
SCALE AS NOTED @A3	CLIENTS SIGNATURE


**ALL MEASUREMENTS TO
BE VERIFIED AT C/M**

RB

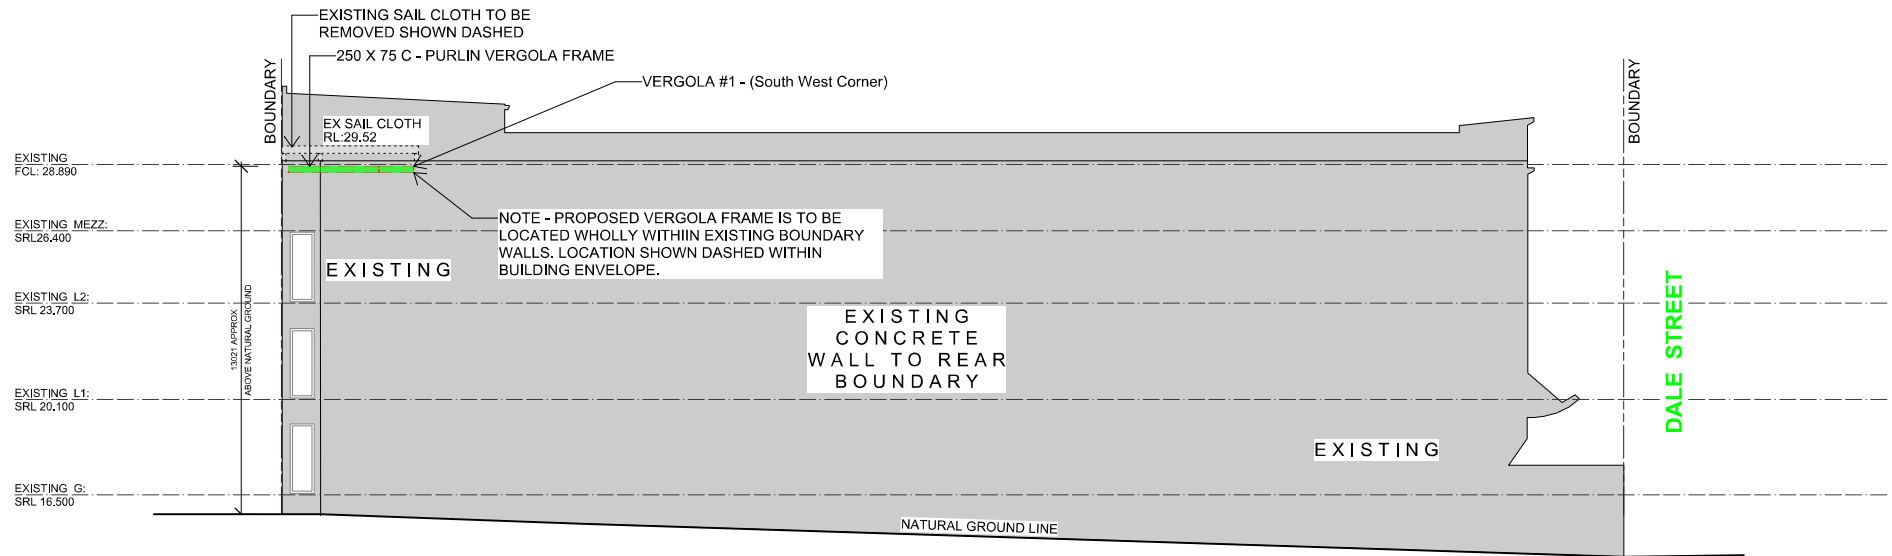

SOUTHERN (SIDE) ELEVATION

SCALE 1:200

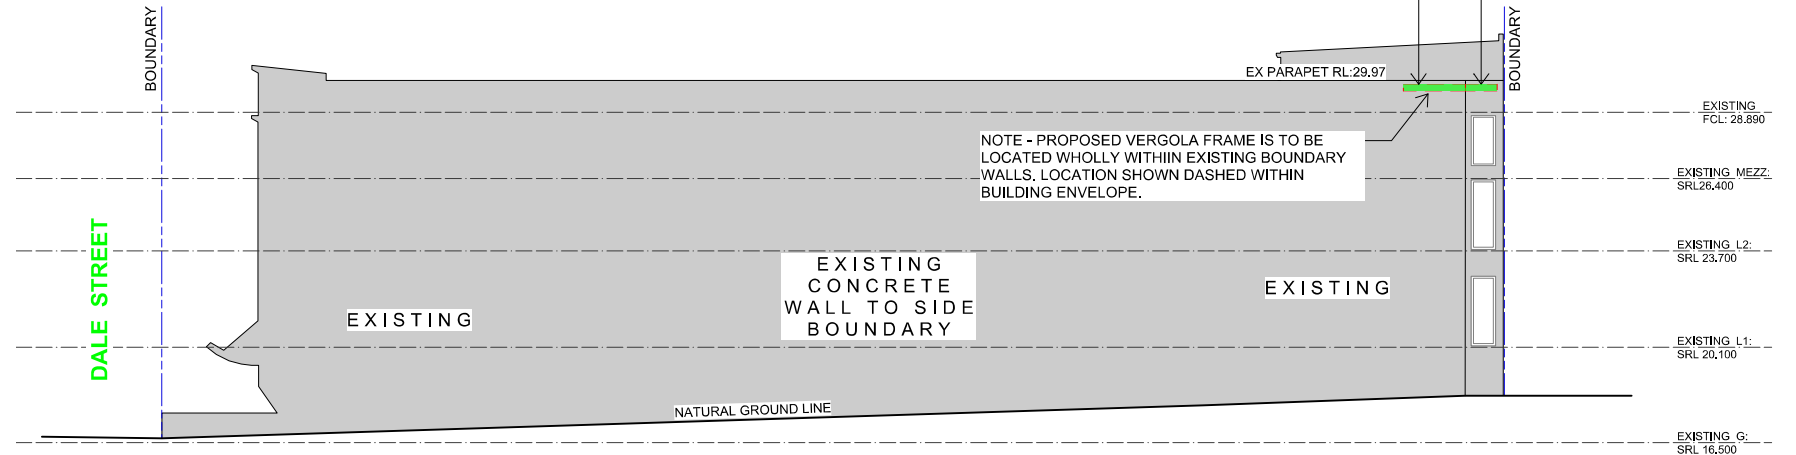

NORTHERN (SIDE) ELEVATION

SCALE 1:200

GENERAL NOTES

All work to be carried out in accordance with the Building Code of Australia, all Local and State Government Ordinances, relevant Australian Standards, Local Electricity and Water Authorities Regulations and all other relevant Authorities concerned.
All timbers to be in accordance with SAA Timber Structure Code AS1720 and SAA Timber Framing Code AS 1684.
All work to be carried out in a professional and workmanshiplike manner according to the plans and specification.
Do not scale off the drawings unless otherwise stated and use figured dimensions in preference.
All dimensions are to be checked and verified on site before the commencement of any work.
Locate and protect all services prior to construction.



7 TEPKO ROAD TERREY HILLS NSW 2084
TEL: (02) 9450 3300
FAX: (02) 9450 3333

Project:

**PROPOSED VERGOLA
LOUVERED ROOF SYSTEM
AT COMMERCIAL BUILDING**

Client:

THE OWNERS - STRATA PLAN: 70852

Address:

**18-20 DALE STREET
BROOKVALE - 2100**

DATE DRAFTED 20-12-20	AMENDED DATE A - 15-12-20
SALES REP. M.H	B - 20-12-20
DRAWN JGW	C -
DRAWING No. 18774	SHEET No. 6 OF 6
DATE SIGNED	DATE SIGNED
SCALE AS NOTED @A3	CLIENTS SIGNATURE

**ALL MEASUREMENTS TO
BE VERIFIED AT C/M**

RB