


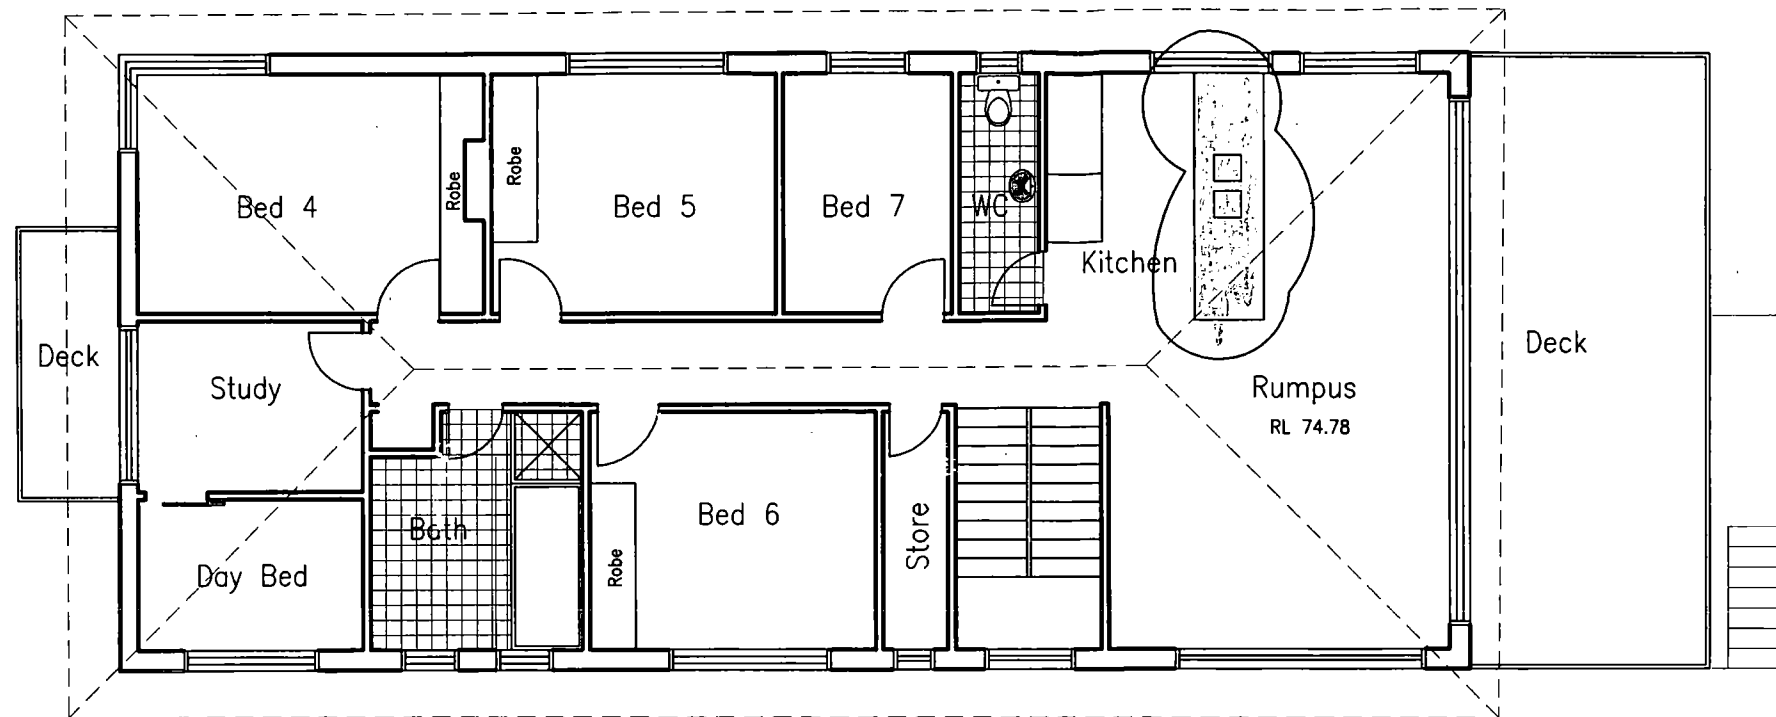

THIS PLAN TO BE READ IN
CONJUNCTION WITH

MOD2013/0044

WARRINGAH COUNCIL

TRUE NORTH

UPPER FLOOR PLAN

All Dimensions are in millimetres
Written Dimensions preferred to scale
All measurements to be checked on site
All work to BCA and AS
NOT FOR CONSTRUCTION

© COPYRIGHT 2004

Client
MR. & MRS. A & T TISAND
12 KANGAROO ROAD
COLLARDY PLATEAU NSW 2097

Project
ALTERATIONS AND ADDITIONS
12 KANGAROO ROAD
COLLARDY PLATEAU NSW 2097

Drawing
UPPER FLOOR PLAN

Section 96 1 (a)

PETER PRINCI architects
ABN 34 315 485 678
P.O. Box 283 Collaroy NSW 2097
Email: pprincipi@bigpond.com
Ph: (02) 9982 4709
Fax: (02) 9944 0709
Mobile: 0418 166 002

Drawn PP	Job No.
Checked PP	Date Mar 13
Scale 1:100	Issue A

Drawing No.
Mod03