



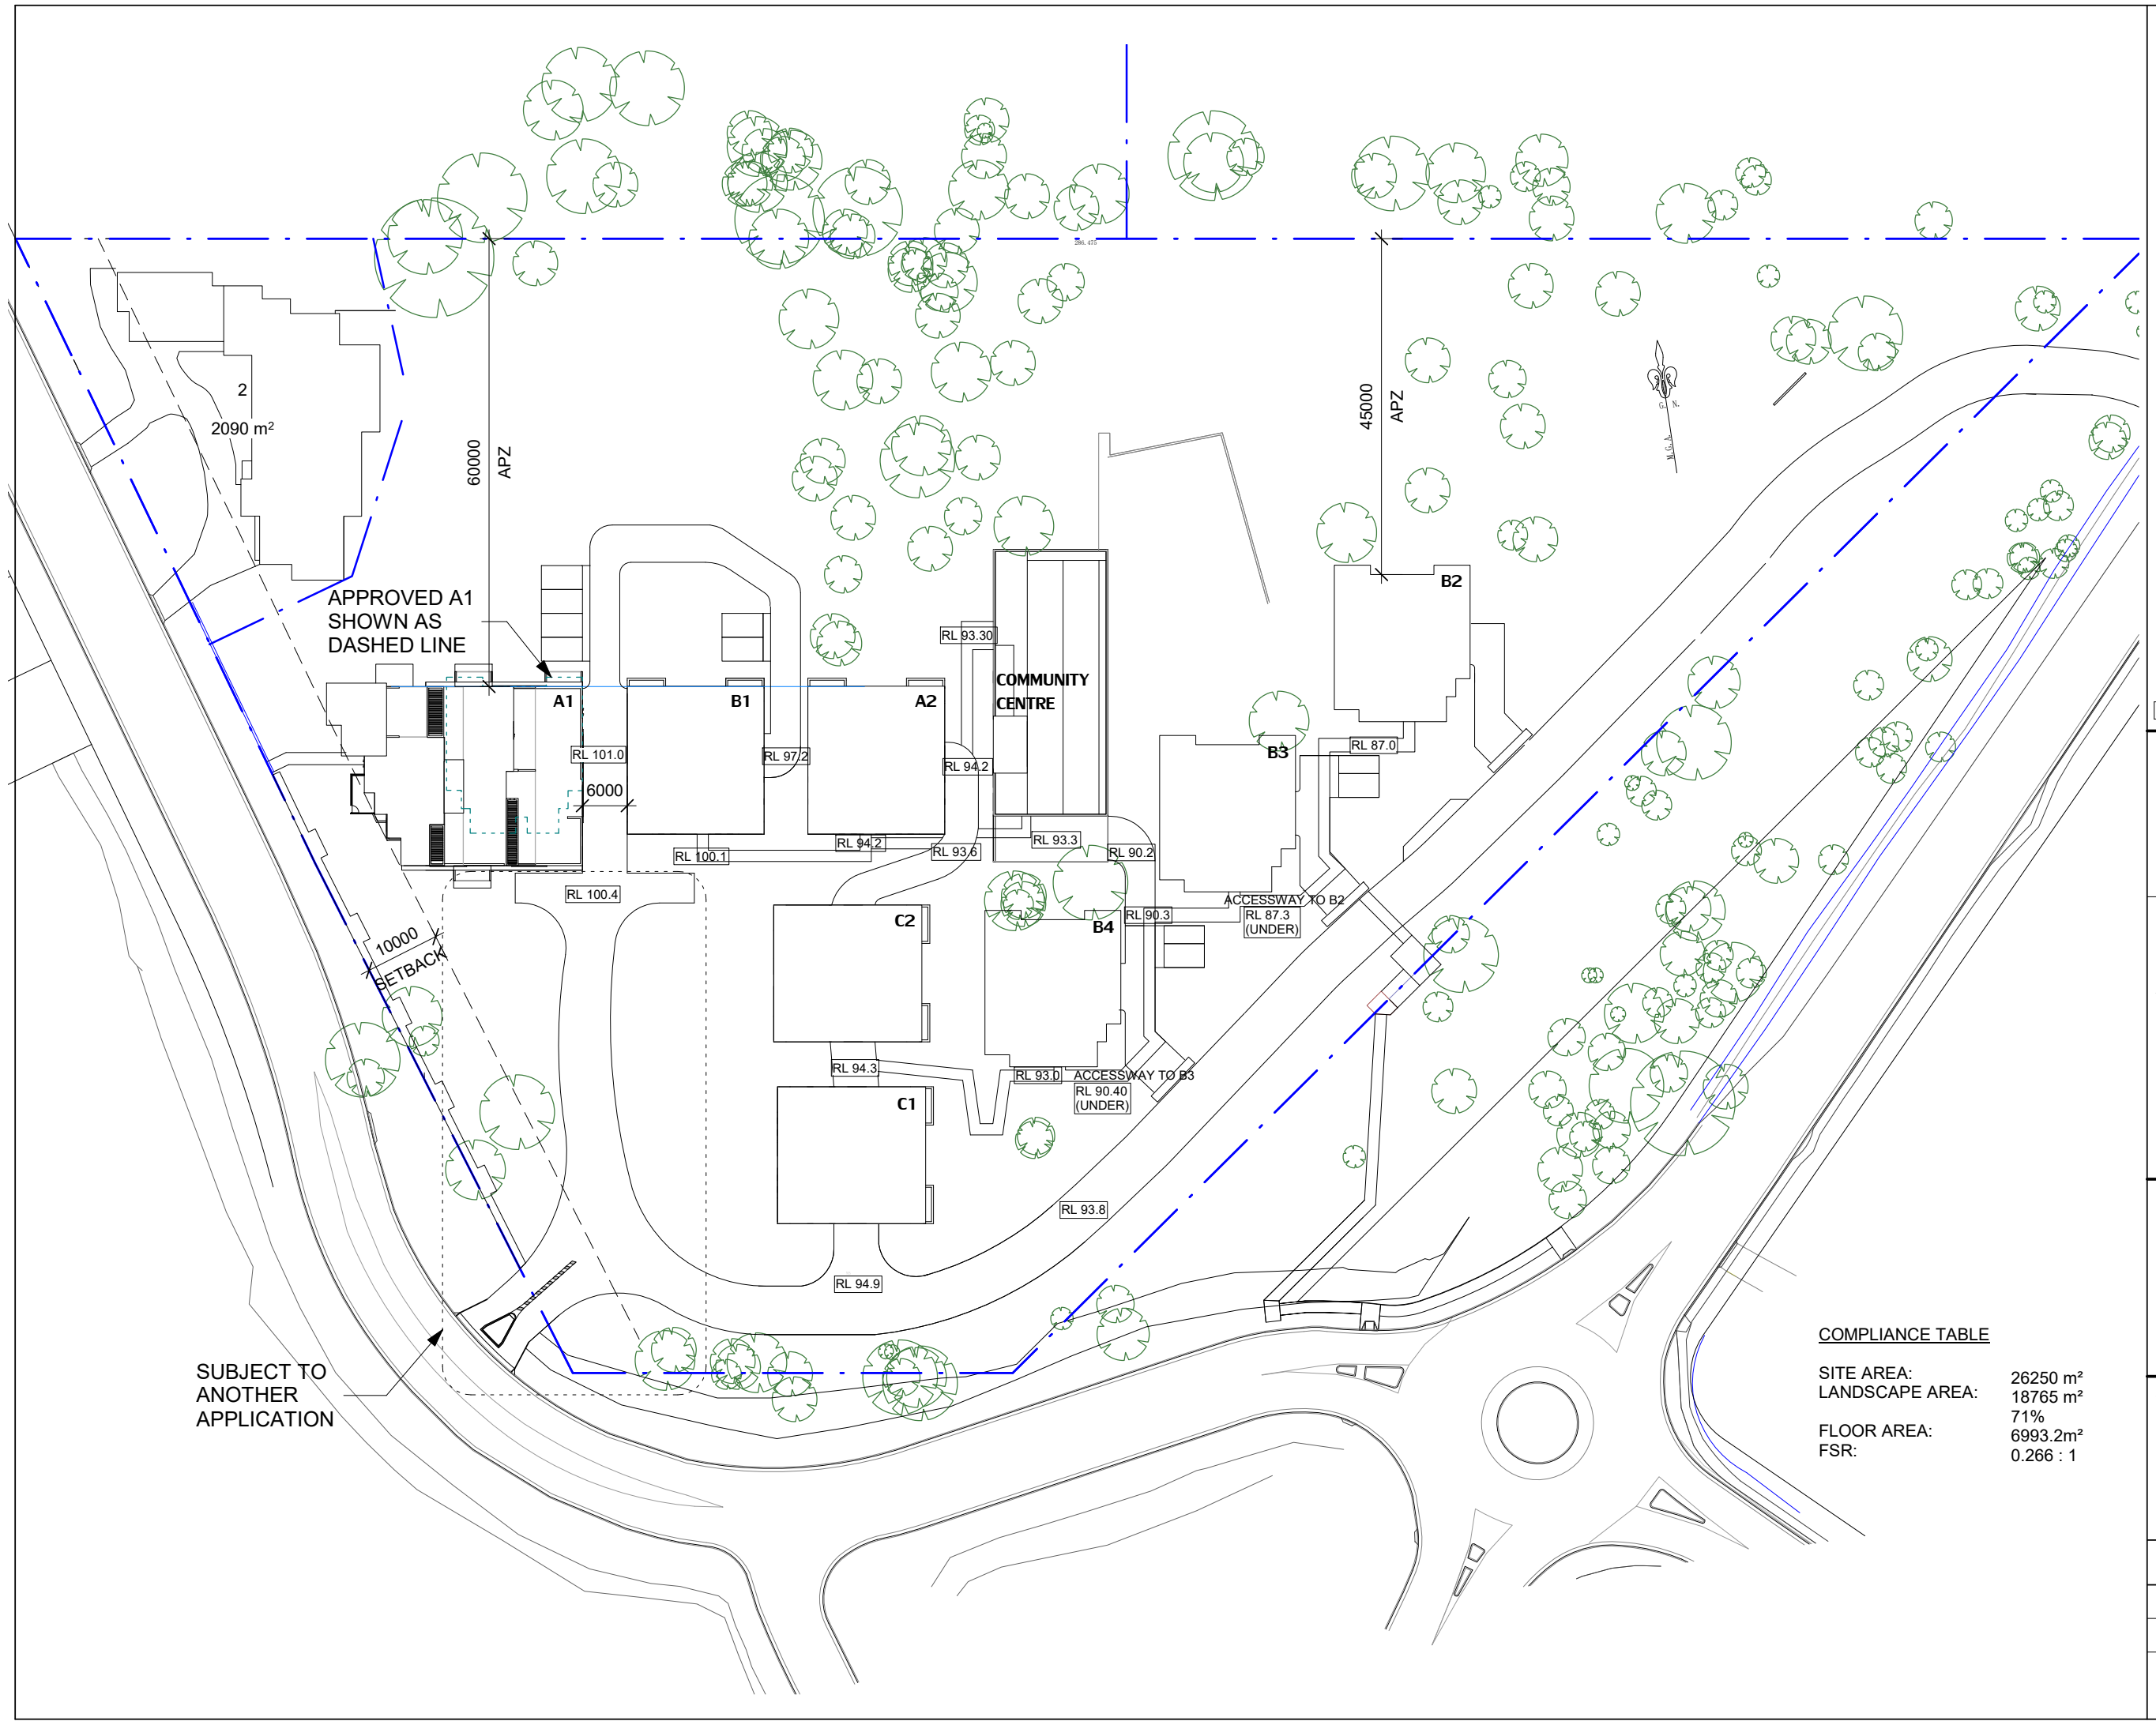

Rev.	Date	Description
------	------	-------------

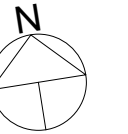

Project:

PROPOSED BUILDING A1

DA

8 Lady Penrhyn Dr,
Beacon Hill NSW

 **VIGOR MASTER**
Land Development . Architecture Design . Construction Management

Suite 201A, 24 Thomas St,
Chatswood NSW 2067

Tel. 02 9411 3998
Fax. 02 9413 3983
Email. info@vigormaster.com.au

Title:


SITE PLAN

Scale: 1 : 800

Drawn: RT Date: 09.04.2019

Checked: GP Drawing NO.: A001

Project NO.: 8EN96 Rev:

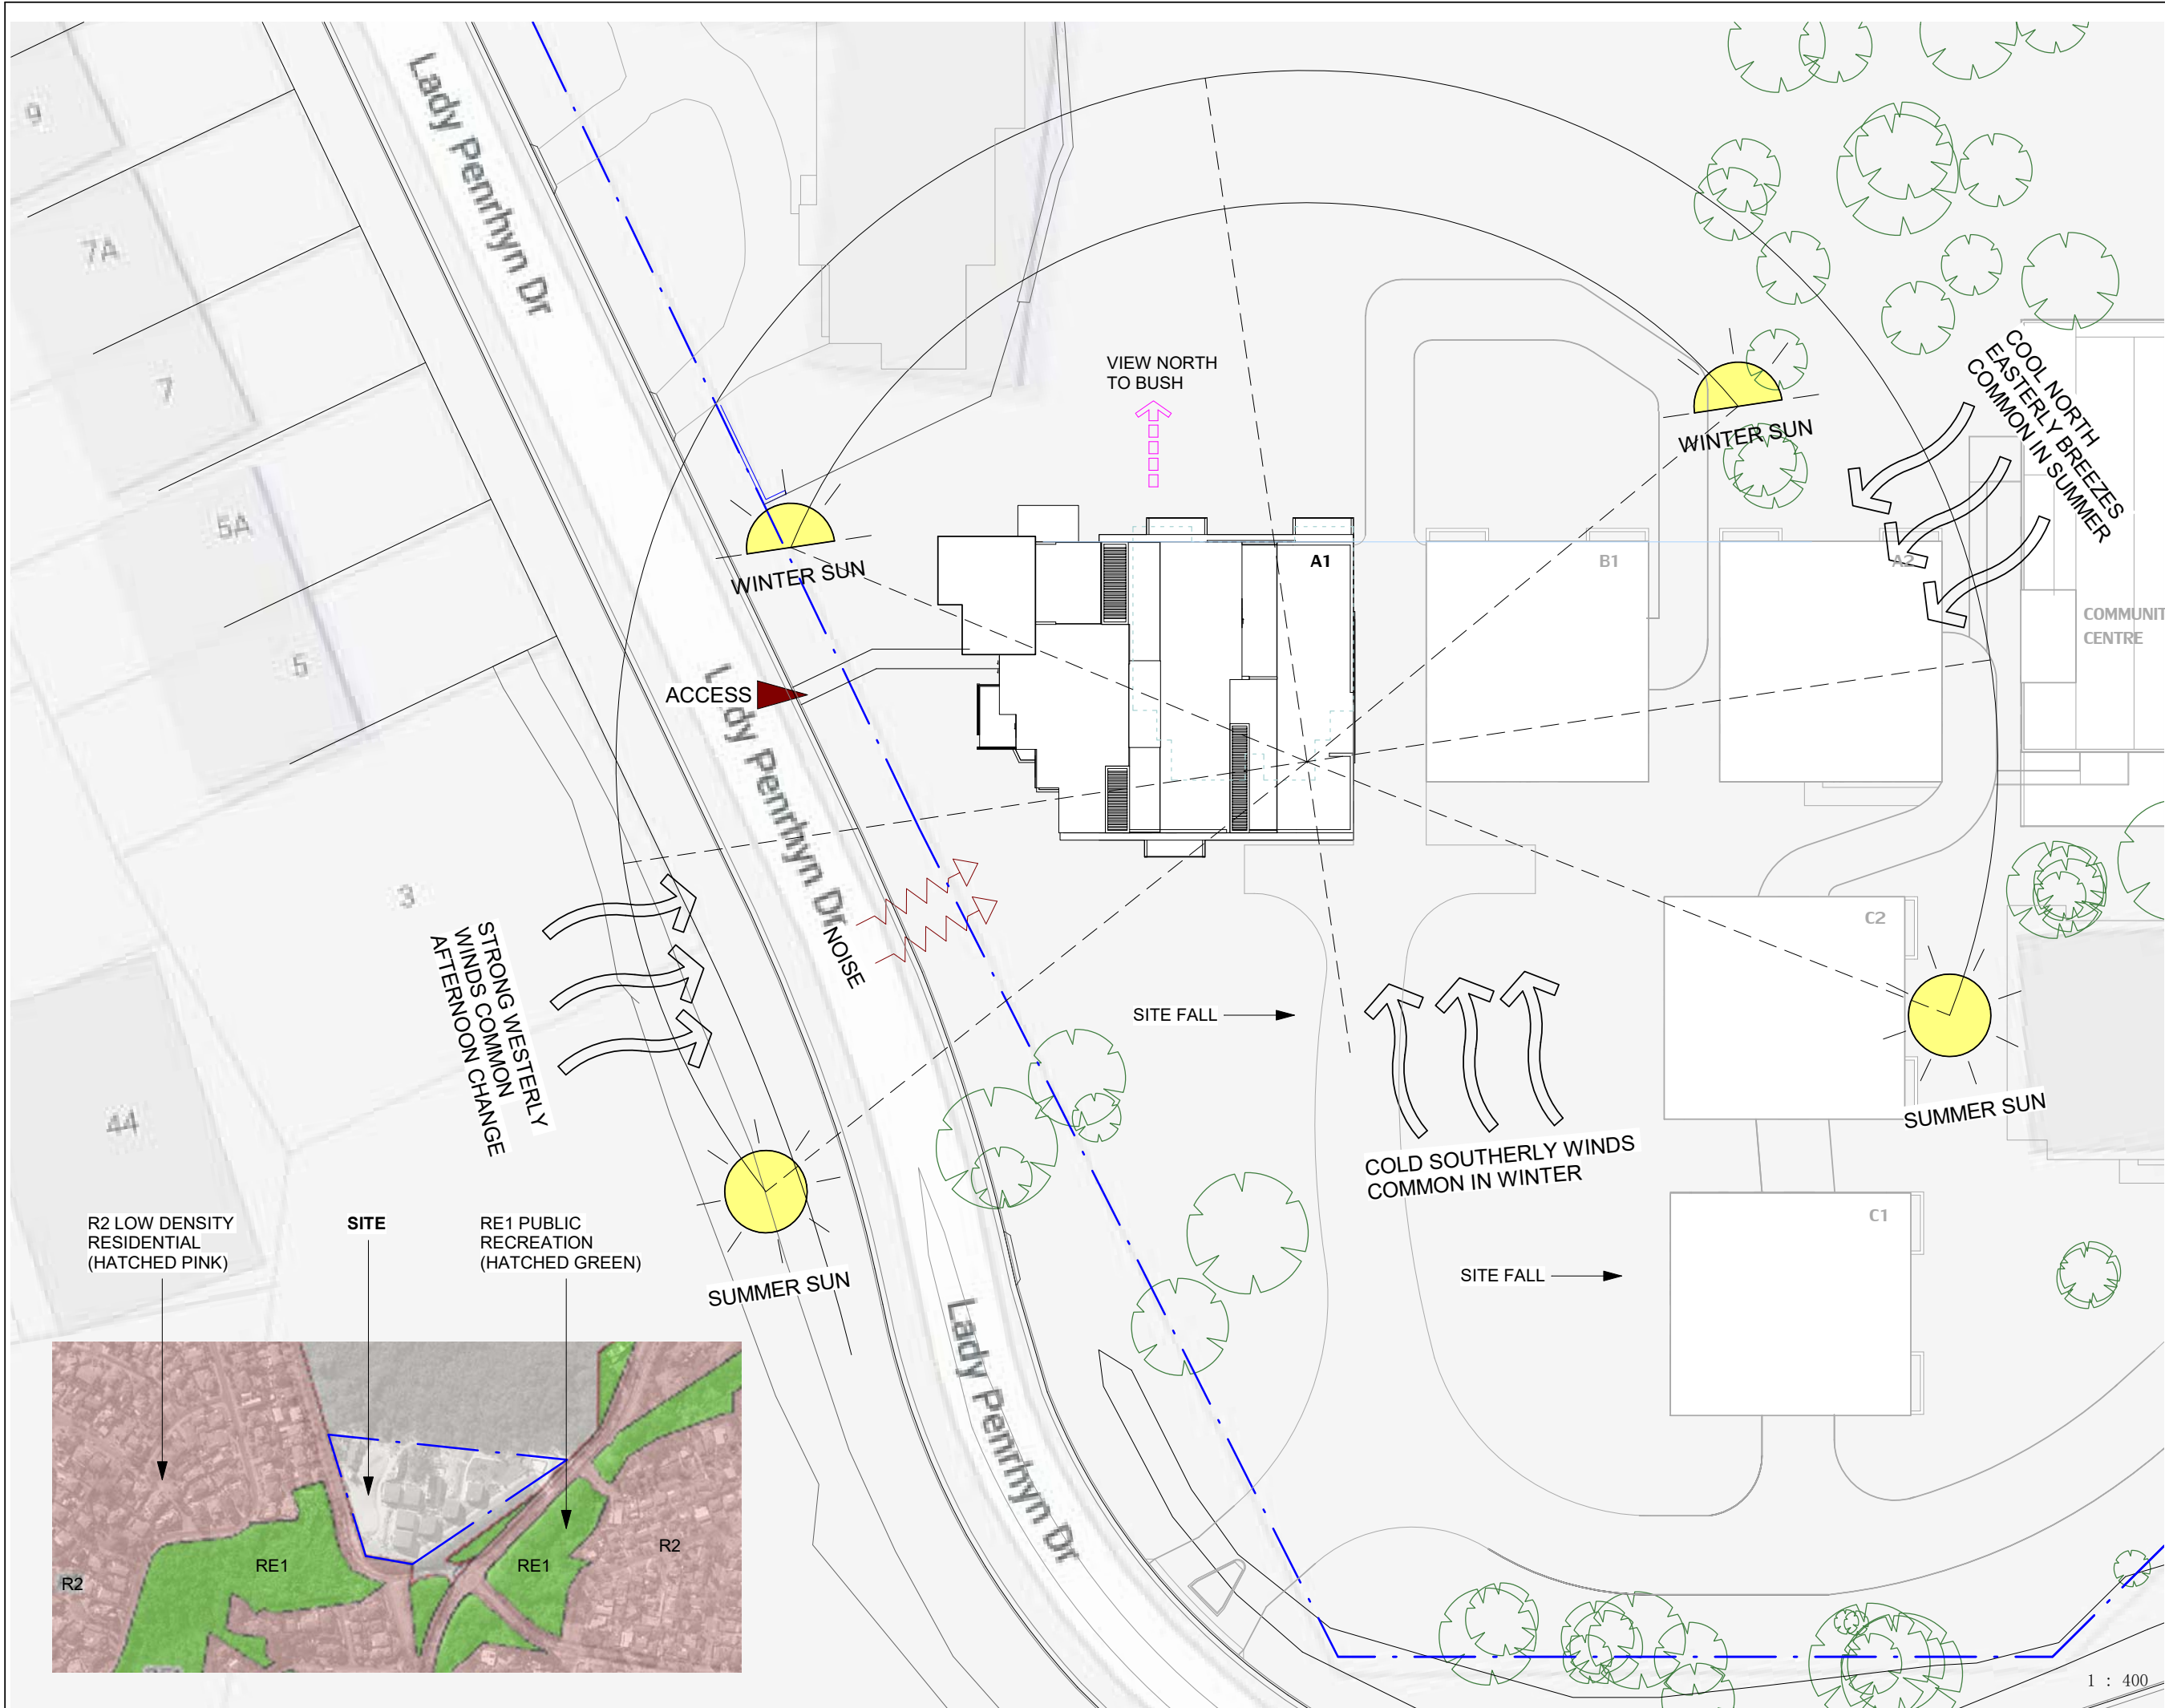

Copyright of the design and other information shown here is owned by Vigor Master Pty Ltd. Reproduction or use of the design by any party for any purpose is expressly forbidden without the written permission of Vigor Master Pty Ltd

Rev.	Date	Description
------	------	-------------




Project:
PROPOSED BUILDING A1

DA
**8 Lady Penrhyn Dr,
Beacon Hill NSW**


VIGOR MASTER
Land Development . Architecture Design . Construction Management
Suite 201A, 24 Thomas St,
Chatswood NSW 2067
Tel. 02 9411 3998
Fax. 02 9413 3983
Email. info@vigormaster.com.au

Title:
SITE ANALYSIS

Scale: 1 : 500	
Drawn: RT	Date: 09.04.2019
Checked: GP	Drawing NO.: A002
Project NO.: 8EN96	Rev:

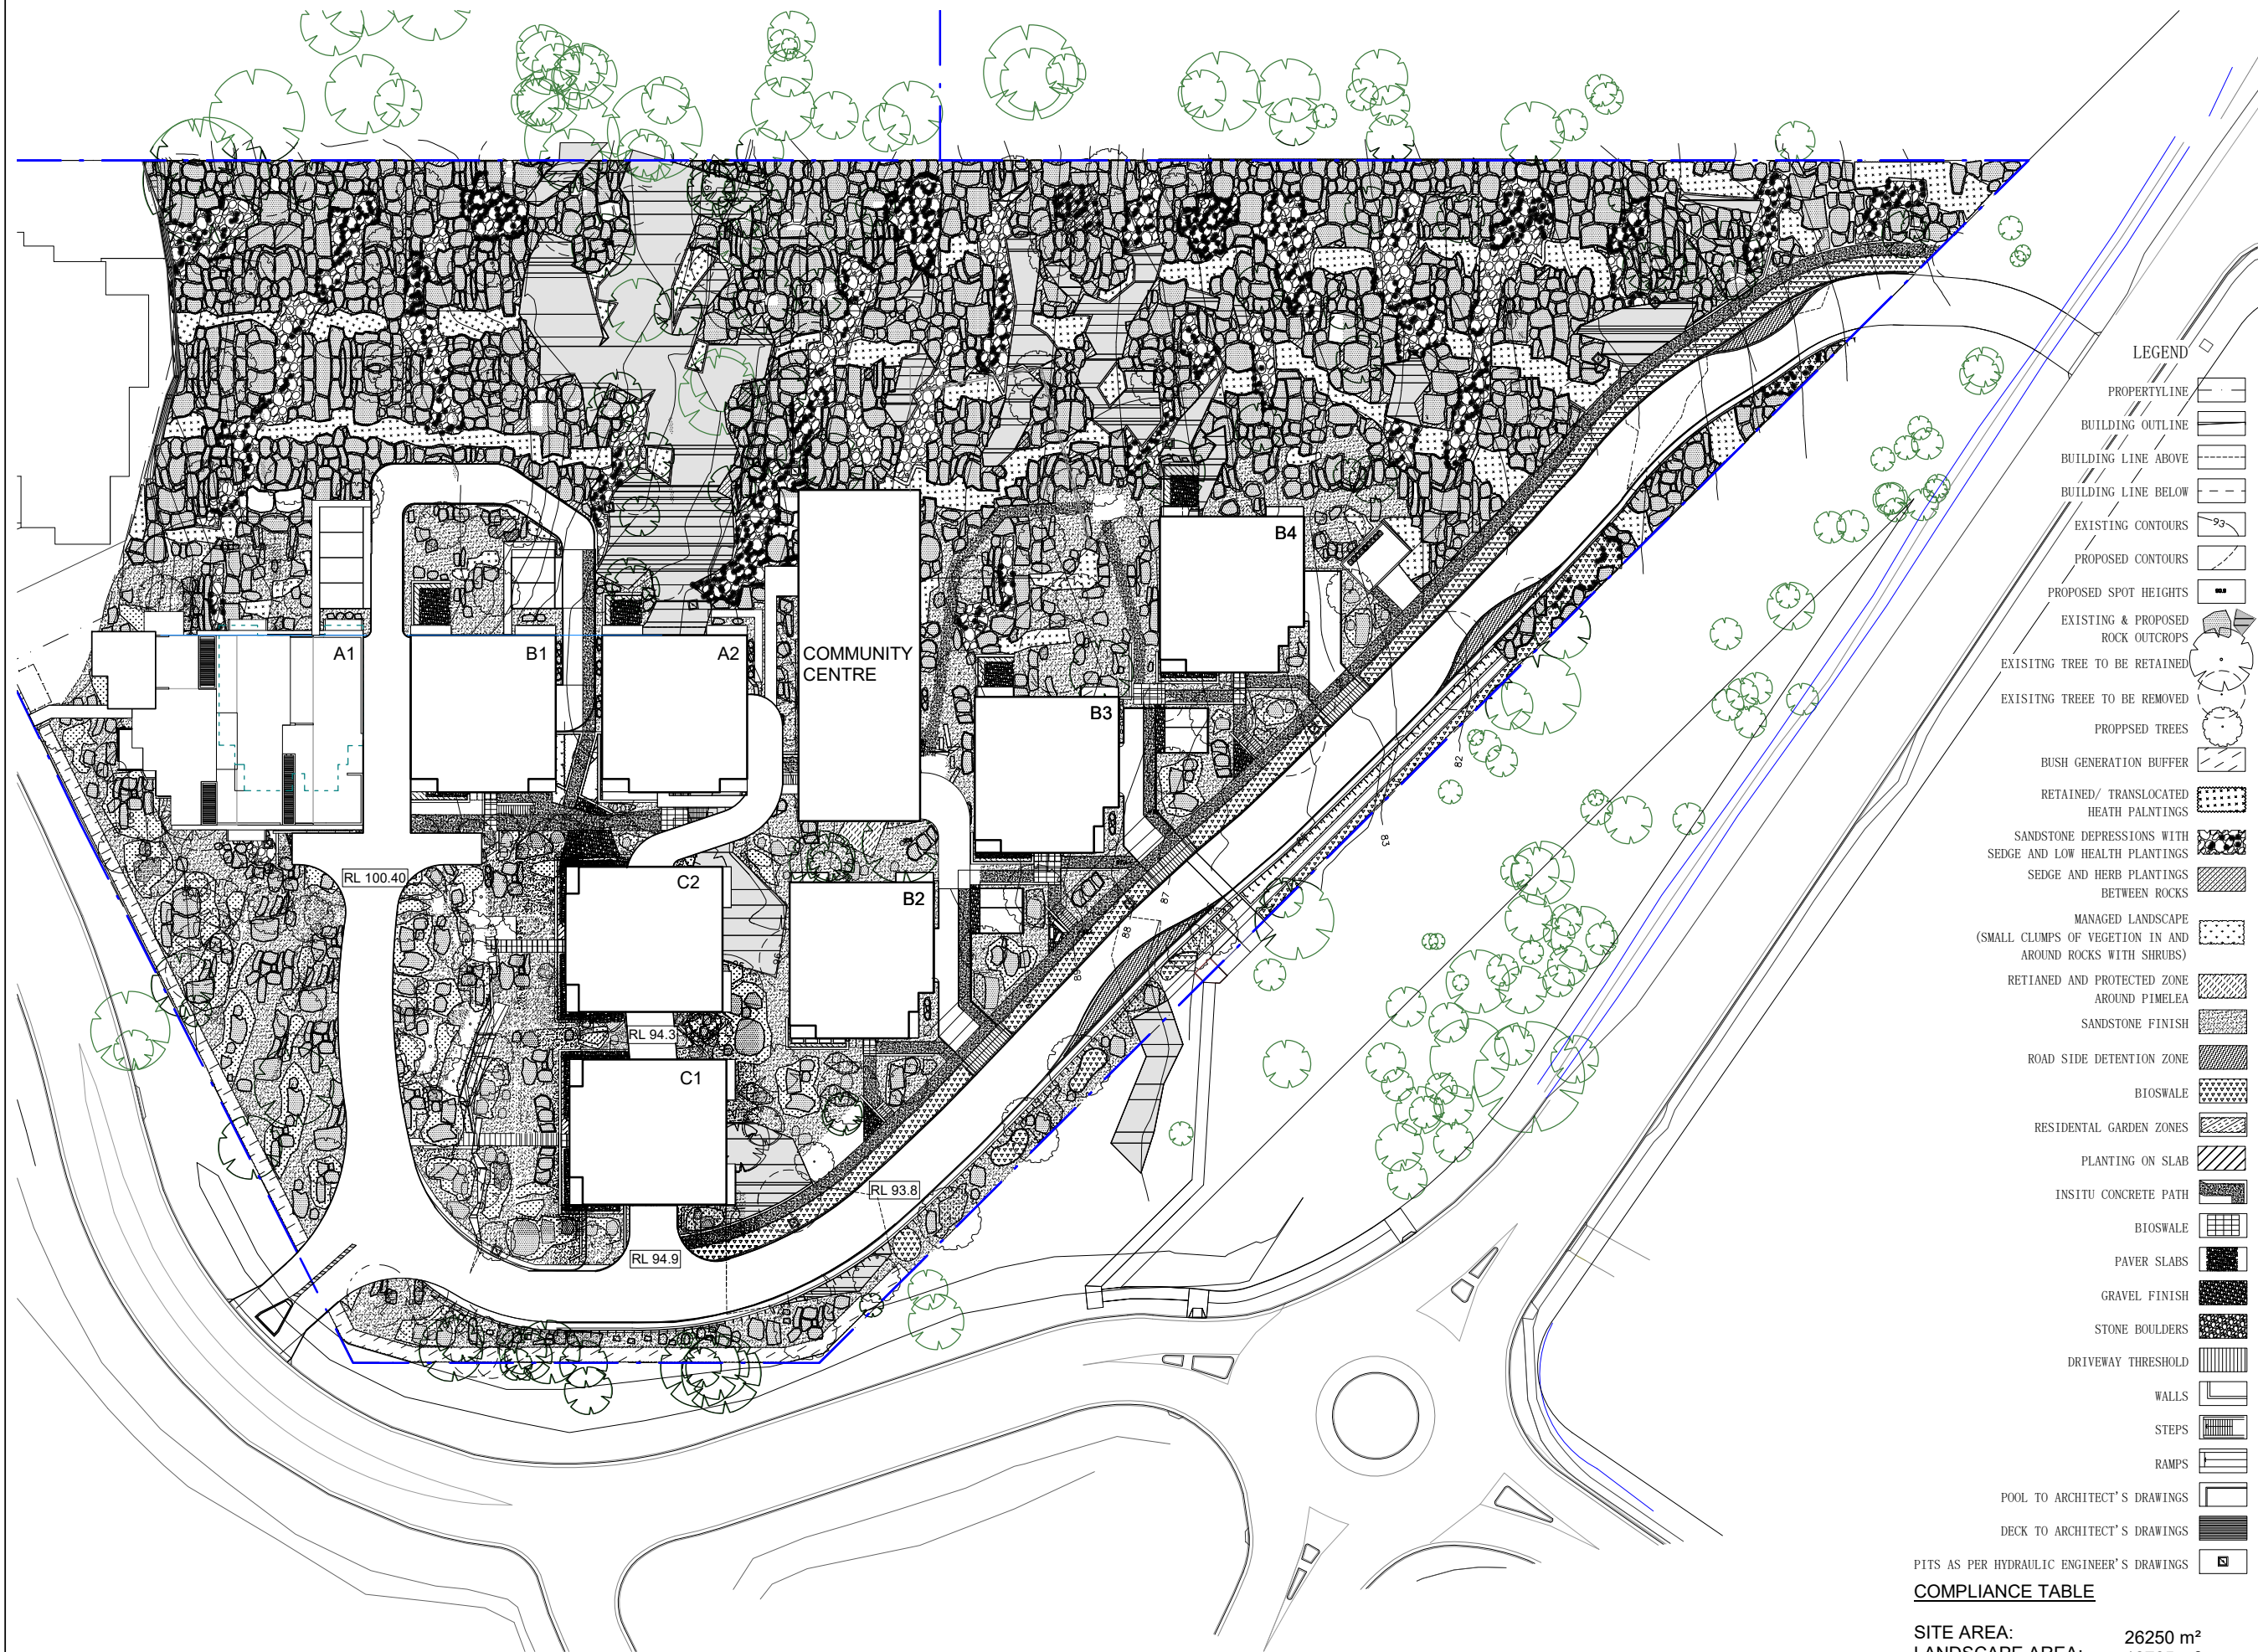

Rev.	Date	Description
------	------	-------------

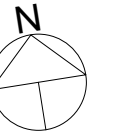

Project:
PROPOSED BUILDING A1

DA

8 Lady Penrhyn Dr, Beacon Hill NSW


VIGOR MASTER
Land Development . Architecture Design . Construction Management
Suite 201A, 24 Thomas St,
Chatswood NSW 2067
Tel. 02 9411 3998
Fax. 02 9413 3983
Email. info@vigormaster.com.au

Title:
LANDSCAPE PLAN AND CACULATION

Scale: 1 : 800		
Drawn: RT	Date: 09.04.2019	
Checked: GP	Drawing NO.: A003	
Project NO.: 8EN96	Rev:	

SITE AREA:	26250 m ²
LANDSCAPE AREA:	18765 m ²
	71%
IMPERVIOUS AREA:	7485 m ²
	29%

Rev.	Date	Description
------	------	-------------

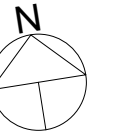

Project:
PROPOSED BUILDING A1

DA

8 Lady Penrhyn Dr,
Beacon Hill NSW




**VIGOR
MASTER**
Land Development . Architecture Design . Construction Management
Suite 201A, 24 Thomas St,
Chatswood NSW 2067
Tel. 02 9411 3998
Fax. 02 9413 3983
Email. info@vigormaster.com.au

Title:
SHADOW DIAGRAMS

Scale: 1 : 500		
Drawn: RT	Date: 09.04.2019	
Checked: GP	Drawing NO.: A004	
Project NO.: 8EN96	Rev:	



① SHADOW - 21/06 9am

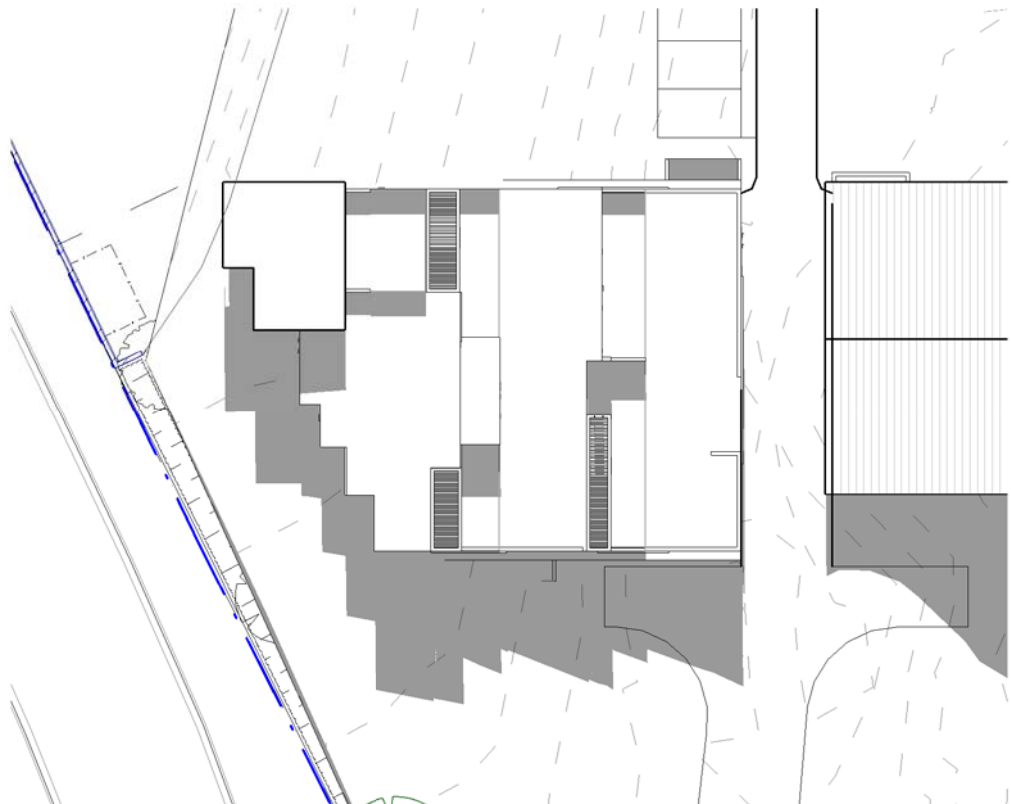


② SHADOW - 21/06 12pm



③ SHADOW - 21/06 3pm

Rev.	Date	Description
------	------	-------------

 

Project:
PROPOSED BUILDING A1

DA

8 Lady Penrhyn Dr,
Beacon Hill NSW



**VIGOR
MASTER**
Land Development . Architecture Design . Construction Management

Suite 201A, 24 Thomas St,
Chatswood NSW 2067

Tel. 02 9411 3998
Fax. 02 9413 3983
Email. info@vigormaster.com.au

Title:
**EXCUVATION & FILL
PLAN**

Scale: 1 : 200

Drawn: RT	Date: 09.04.2019
-----------	------------------

Checked: GP	Drawing NO.: A005
-------------	-------------------


Project NO.: 8EN96	Rev:
-----------------------	------

LEGEND

EXCUVATION




FILL

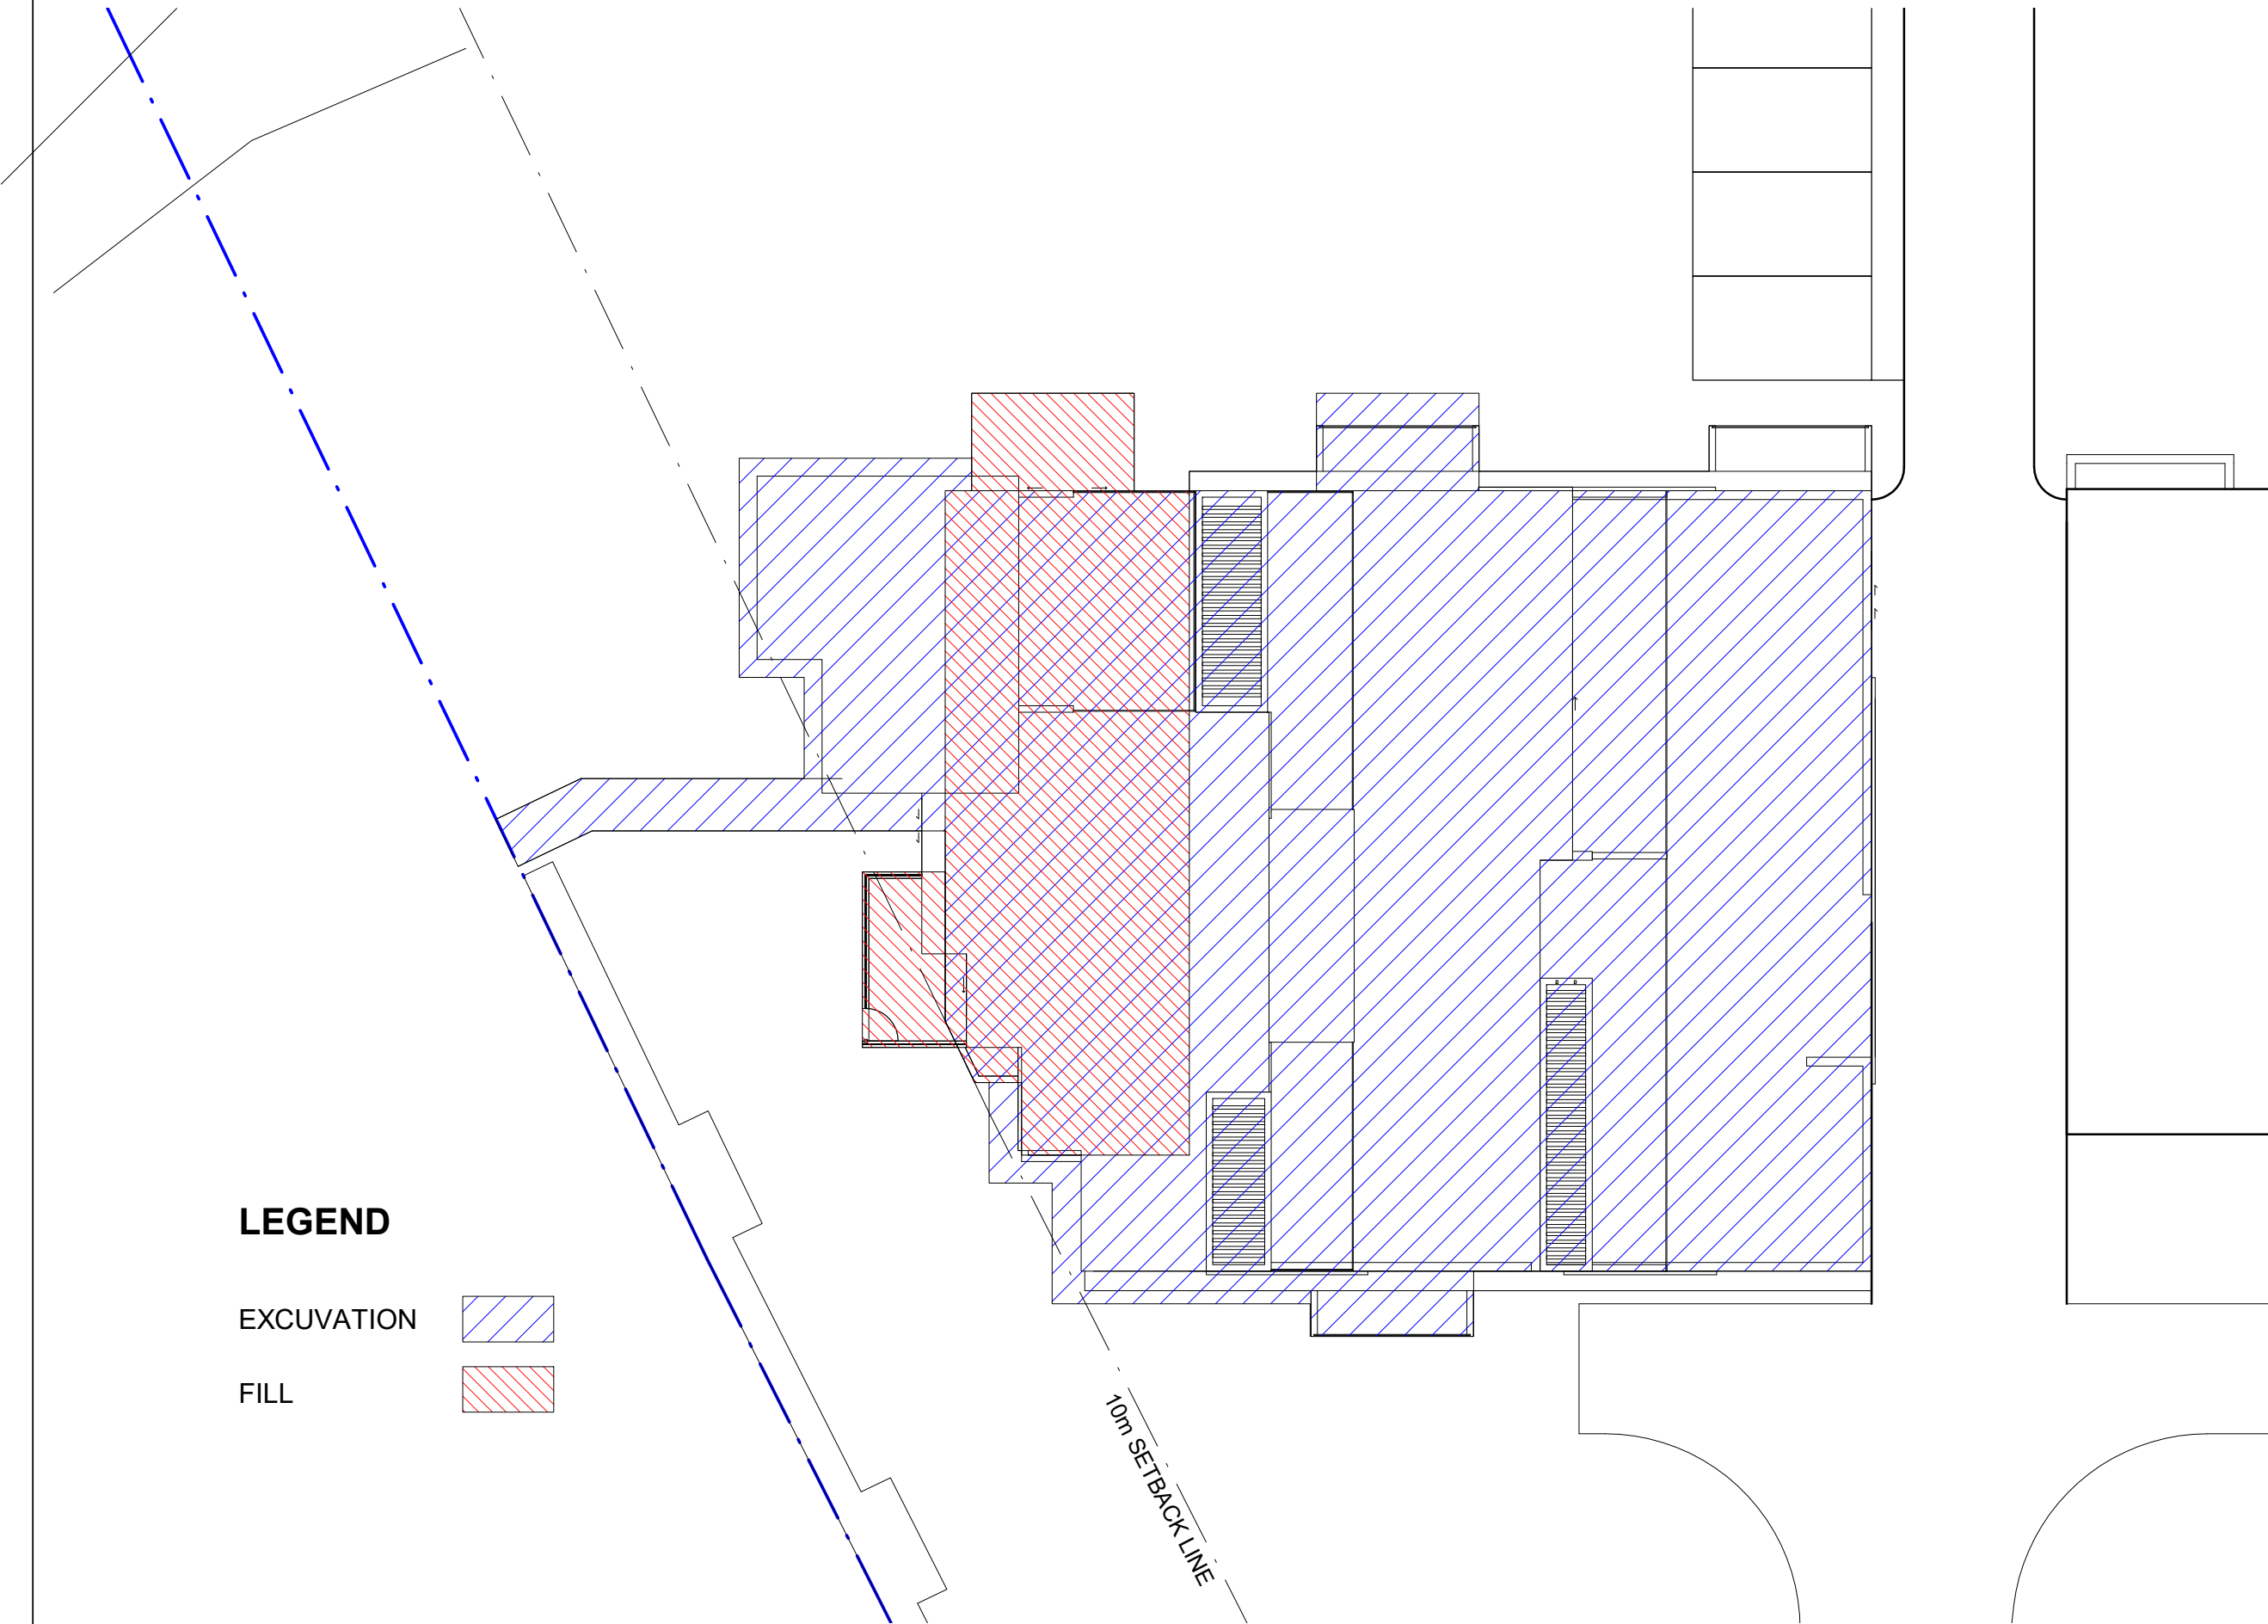



Rev.	Date	Description
------	------	-------------

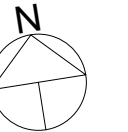

Project:
PROPOSED BUILDING A1

DA

8 Lady Penrhyn Dr,
Beacon Hill NSW

VIGOR MASTER
Land Development . Architecture Design . Construction Management

Suite 201A, 24 Thomas St,
Chatswood NSW 2067

Tel. 02 9411 3998
Fax. 02 9413 3983
Email. info@vigormaster.com.au

Title:
BASEMENT PLAN

Scale: 1 : 100

Drawn: RT Date: 09.04.2019


Checked: GP Drawing NO.: A101

Project NO.: 8EN96 Rev:



Copyright of the design and other information shown here is owned by Vigor Master Pty Ltd . Reproduction or use of the design by any party for any purpose is expressly forbidden without the written permission of Vigor Master Pty Ltd

Rev.	Date	Description
------	------	-------------

 

Project:
PROPOSED BUILDING A1

DA

8 Lady Penrhyn Dr,
Beacon Hill NSW



VIGOR MASTER
Land Development . Architecture Design . Construction Management
Suite 201A, 24 Thomas St,
Chatswood NSW 2067
Tel. 02 9411 3998
Fax. 02 9413 3983
Email. info@vigormaster.com.au

Title:
ROOF PLAN

Scale: 1 : 100

Drawn: RT Date: 09.04.2019

Checked: GP Drawing NO.: A107

Project NO.: 8EN96	Rev:
-----------------------	------

Copyright of the design and other information shown here is owned by Vigor Master Pty Ltd. Reproduction or use of the design by any party for any purpose is expressly forbidden without the written permission of Vigor Master Pty Ltd



Rev.	Date	Description
------	------	-------------

Project:

**PROPOSED BUILDING
A1**

DA

**8 Lady Penrhyn Dr,
Beacon Hill NSW**



Title: _____


SOUTH ELEVATION

Scale: 1 : 100

Drawn: RT	Date: 09.04.2019
-----------	------------------

Checked: GP	Drawing NO.: A201
-------------	-------------------

Project NO.: 8EN96	Rev:
-----------------------	------

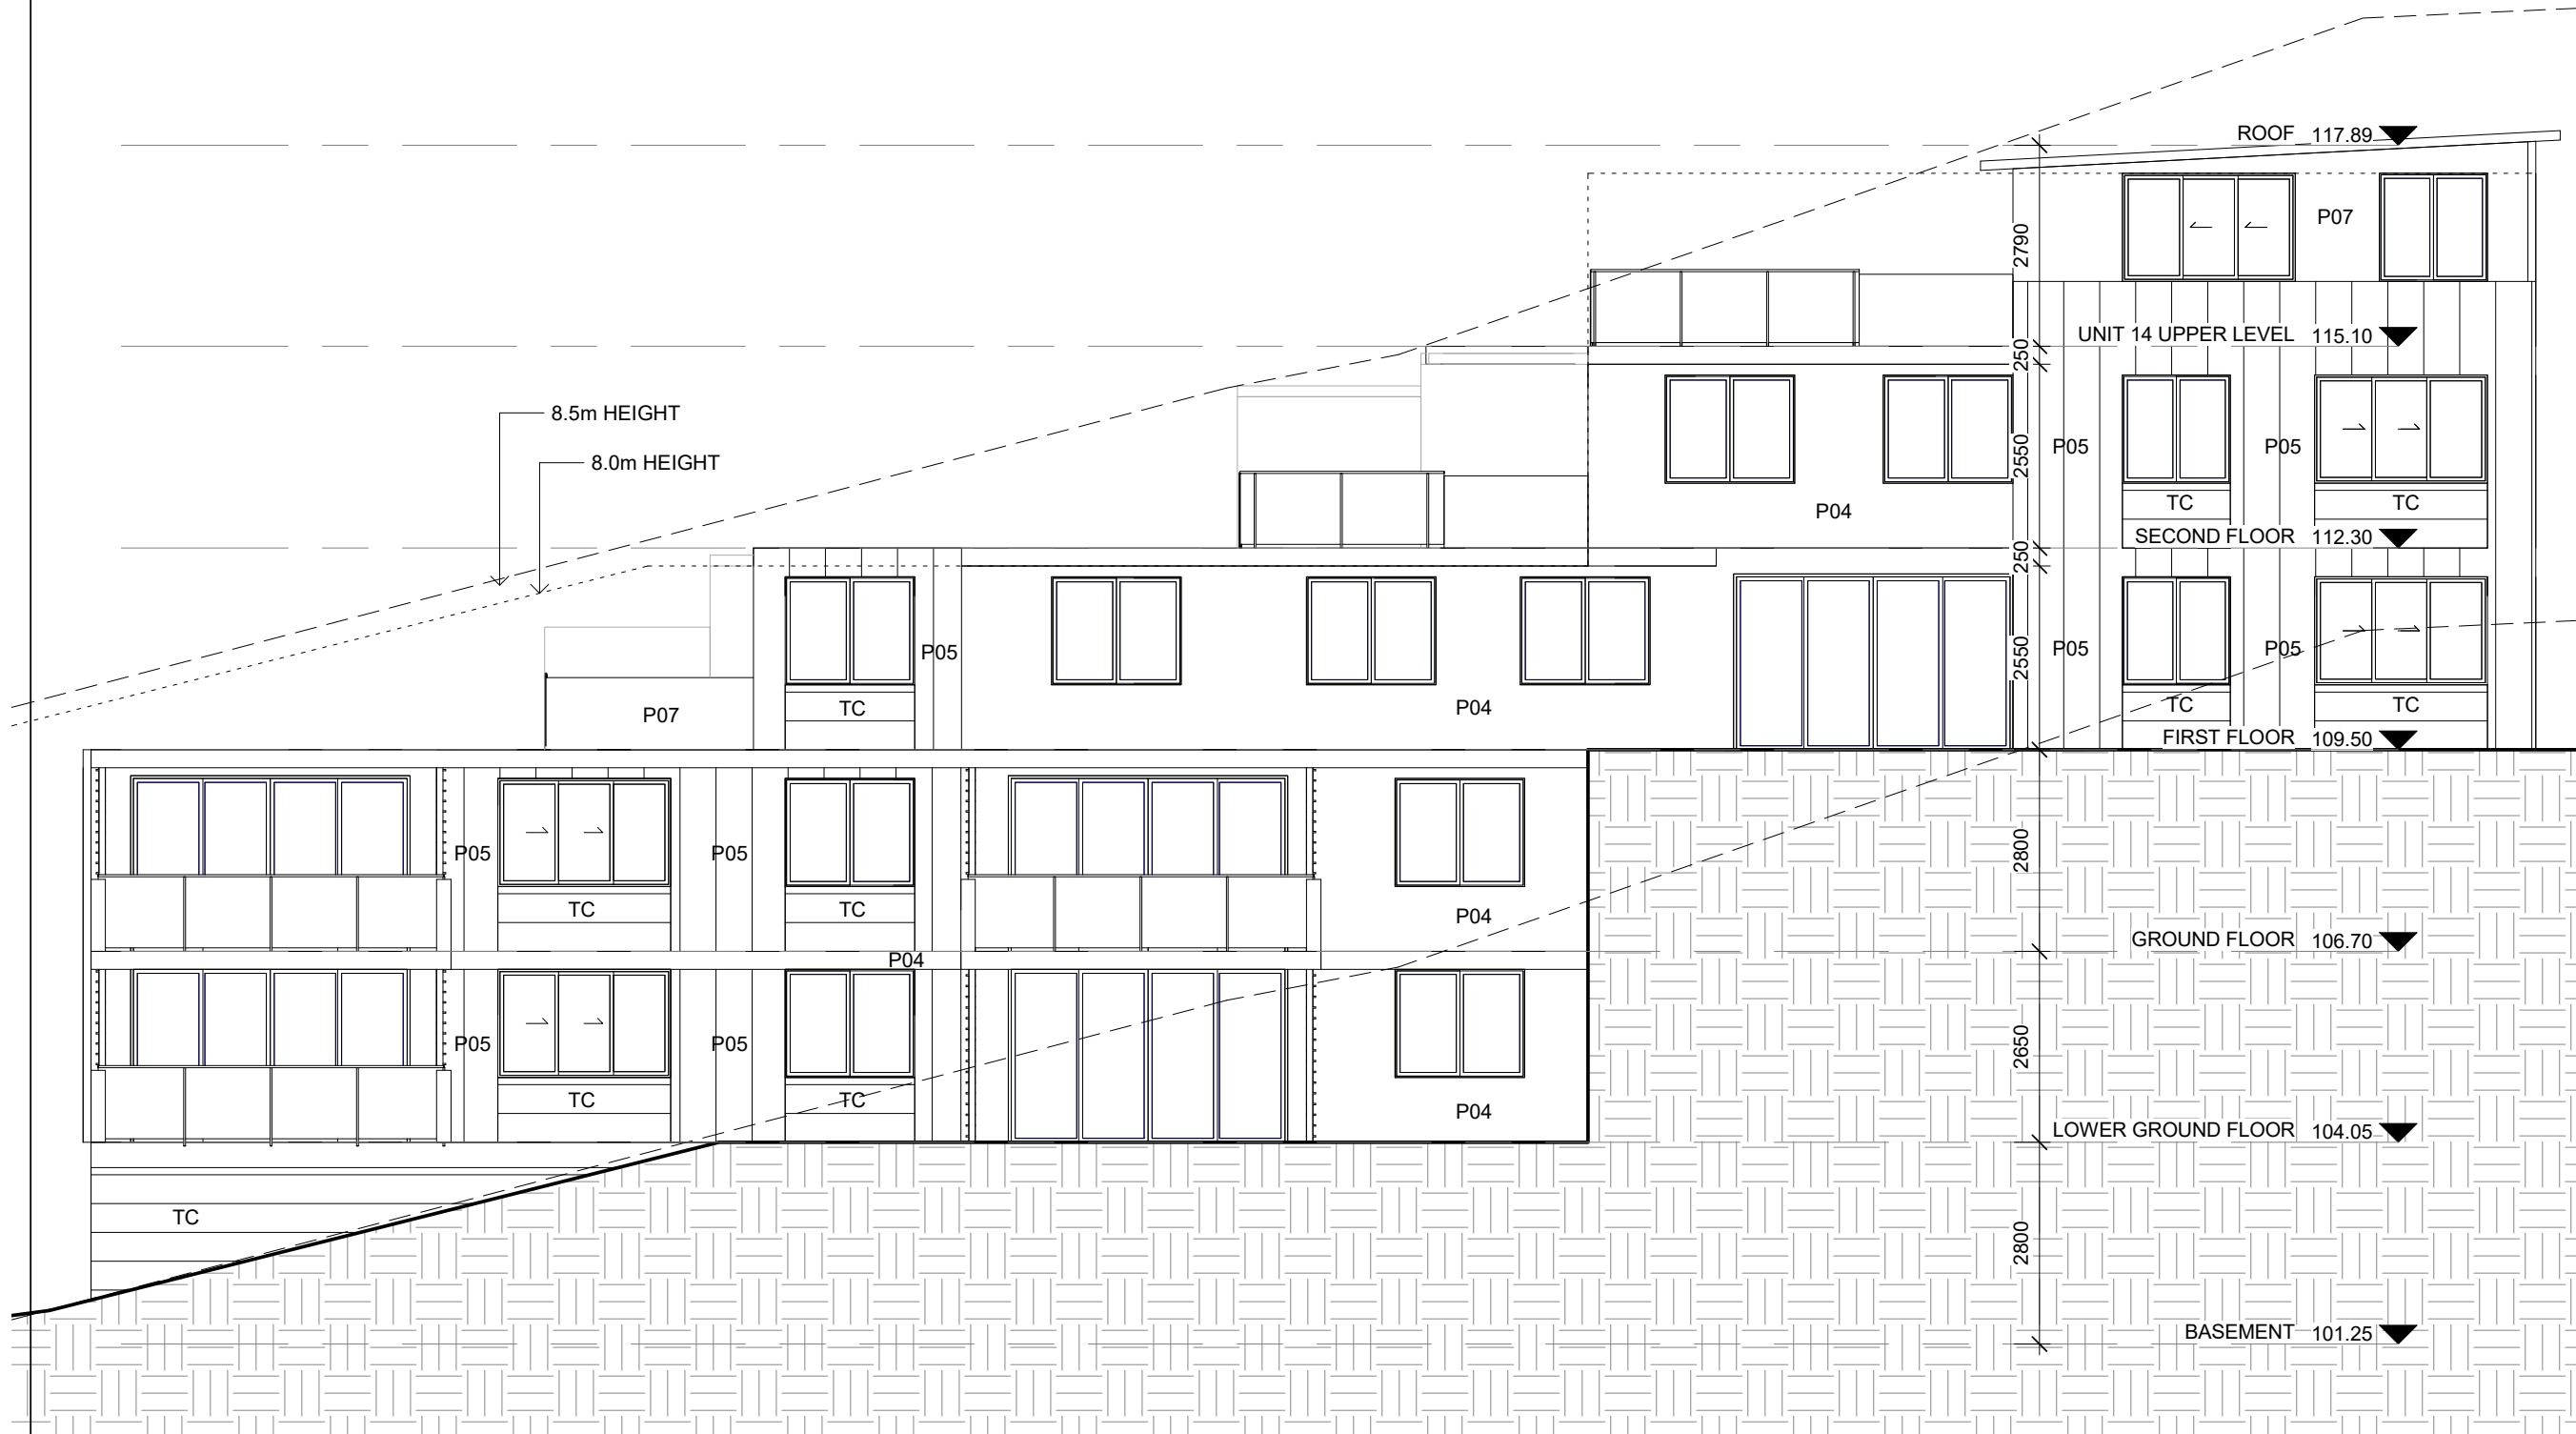

Rev.	Date	Description
------	------	-------------

Project:
PROPOSED BUILDING A1

DA

8 Lady Penrhyn Dr,
Beacon Hill NSW

**VIGOR MASTER**


Land Development . Architecture Design . Construction Management

Suite 201A, 24 Thomas St,
Chatswood NSW 2067

Tel. 02 9411 3998
Fax. 02 9413 3983
Email. info@vigormaster.com.au

Title:
NORTH ELEVATION

Scale: 1 : 100		
Drawn: RT	Date: 09.04.2019	
Checked: GP	Drawing NO.: A202	
Project NO.: 8EN96	Rev:	

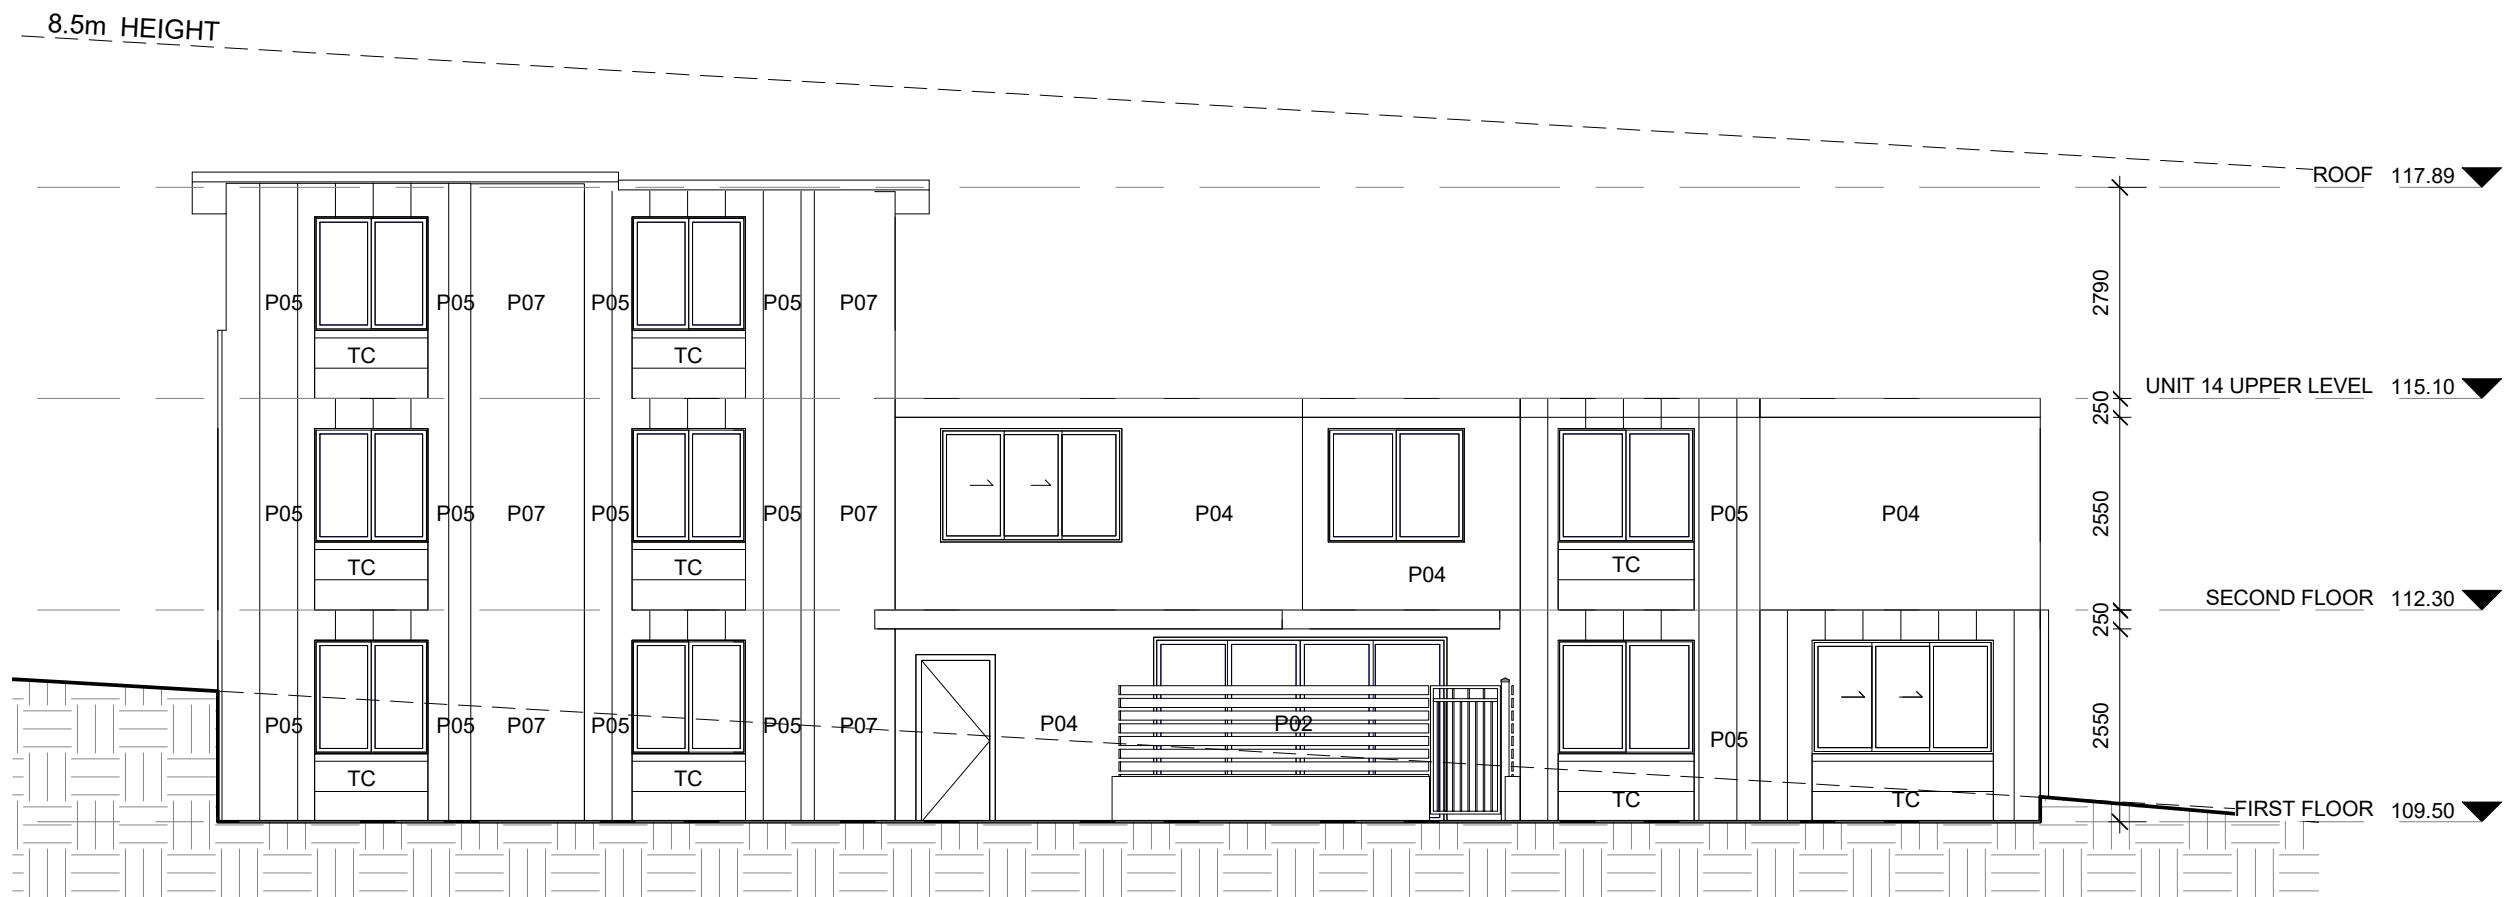

Rev.	Date	Description
------	------	-------------

Project:

PROPOSED BUILDING A1

DA

**8 Lady Penrhyn Dr,
Beacon Hill NSW**

 **VIGOR MASTER**
Land Development . Architecture Design . Construction Management

Suite 201A, 24 Thomas St,
Chatswood NSW 2067

Tel. 02 9411 3998
Fax. 02 9413 3983
Email. info@vigormaster.com.au

Title:

WEST ELEVATION

Scale: 1 : 100

Drawn: RT Date: 09.04.2019

Checked: GP Drawing NO.: A203

Project NO.: 8EN96 Rev:



Copyright of the design and other information shown here is owned by Vigor Master Pty Ltd. Reproduction or use of the design by any party for any purpose is expressly forbidden without the written permission of Vigor Master Pty Ltd

Rev.	Date	Description
------	------	-------------

Project:
PROPOSED BUILDING A1

DA

**8 Lady Penrhyn Dr,
Beacon Hill NSW**

 **VIGOR MASTER**
Land Development . Architecture Design . Construction Management
Suite 201A, 24 Thomas St,
Chatswood NSW 2067
Tel. 02 9411 3998
Fax. 02 9413 3983
Email. info@vigormaster.com.au

Title:
EAST ELEVATION

Scale: 1 : 100

Drawn: RT Date: 09.04.2019

Checked: GP Drawing NO.: A204

Project NO.: 8EN96 Rev:

SCHEDULE OF EXTERNAL FINISHES -
PROPOSED SENIORS LIVING AT 8 LADY PENRHYN DRIVE, BEACON HILL

ELEMENT	MATERIAL	SAMPLE	ELEMENT	MATERIAL	SAMPLE
AL	Aluminium Window/Door Frame Finish - ' <i>Satin Slate Grey</i> '		ALG	Aluminium Framed Glazing	
BAL	Concrete & Glass with timber handrails		MRS	Metal Roof Sheetting Colorbond - ' <i>Woodland Grey</i> '	
P02	Paint Finish Kiem - ' <i>9523 (846)</i> '		P04	Paint Finish Resene - ' <i>Half Mondo</i> '	
P05	Paint Finish Murobond - ' <i>Tumbleweed 76</i> '		P07	Paint Finish Dulux - ' <i>Grey Pebble</i> '	
SCR	Screen - Aluminium		TC	Textural Coating Wattyl Granosite Base - ' <i>Manhattan Beige</i> '	

Rev.	Date	Description
------	------	-------------

Project:
PROPOSED BUILDING A1

DA

**8 Lady Penrhyn Dr,
Beacon Hill NSW**



VIGORMASTER

Land Development . Architecture Design . Construction Management

Suite 201A, 24 Thomas St,
Chatswood NSW 2067

Tel. 02 9411 3998
Fax. 02 9413 3983
Email. info@vigormaster.com.au

Title:
**EXTERNAL FINISHES
AND COLOURS
SCHEDULE**

Scale:	
Drawn: RT	Date: 09.04.2019
Checked: GP	Drawing NO.: S401
Project NO.: 8EN96	Rev:

PHOTOMONTAGE 8 Lady Penrhyn Dr, Beacon Hill NSW

FROM LADY PENRHYN DRIVE



FROM BUILDING B1

