



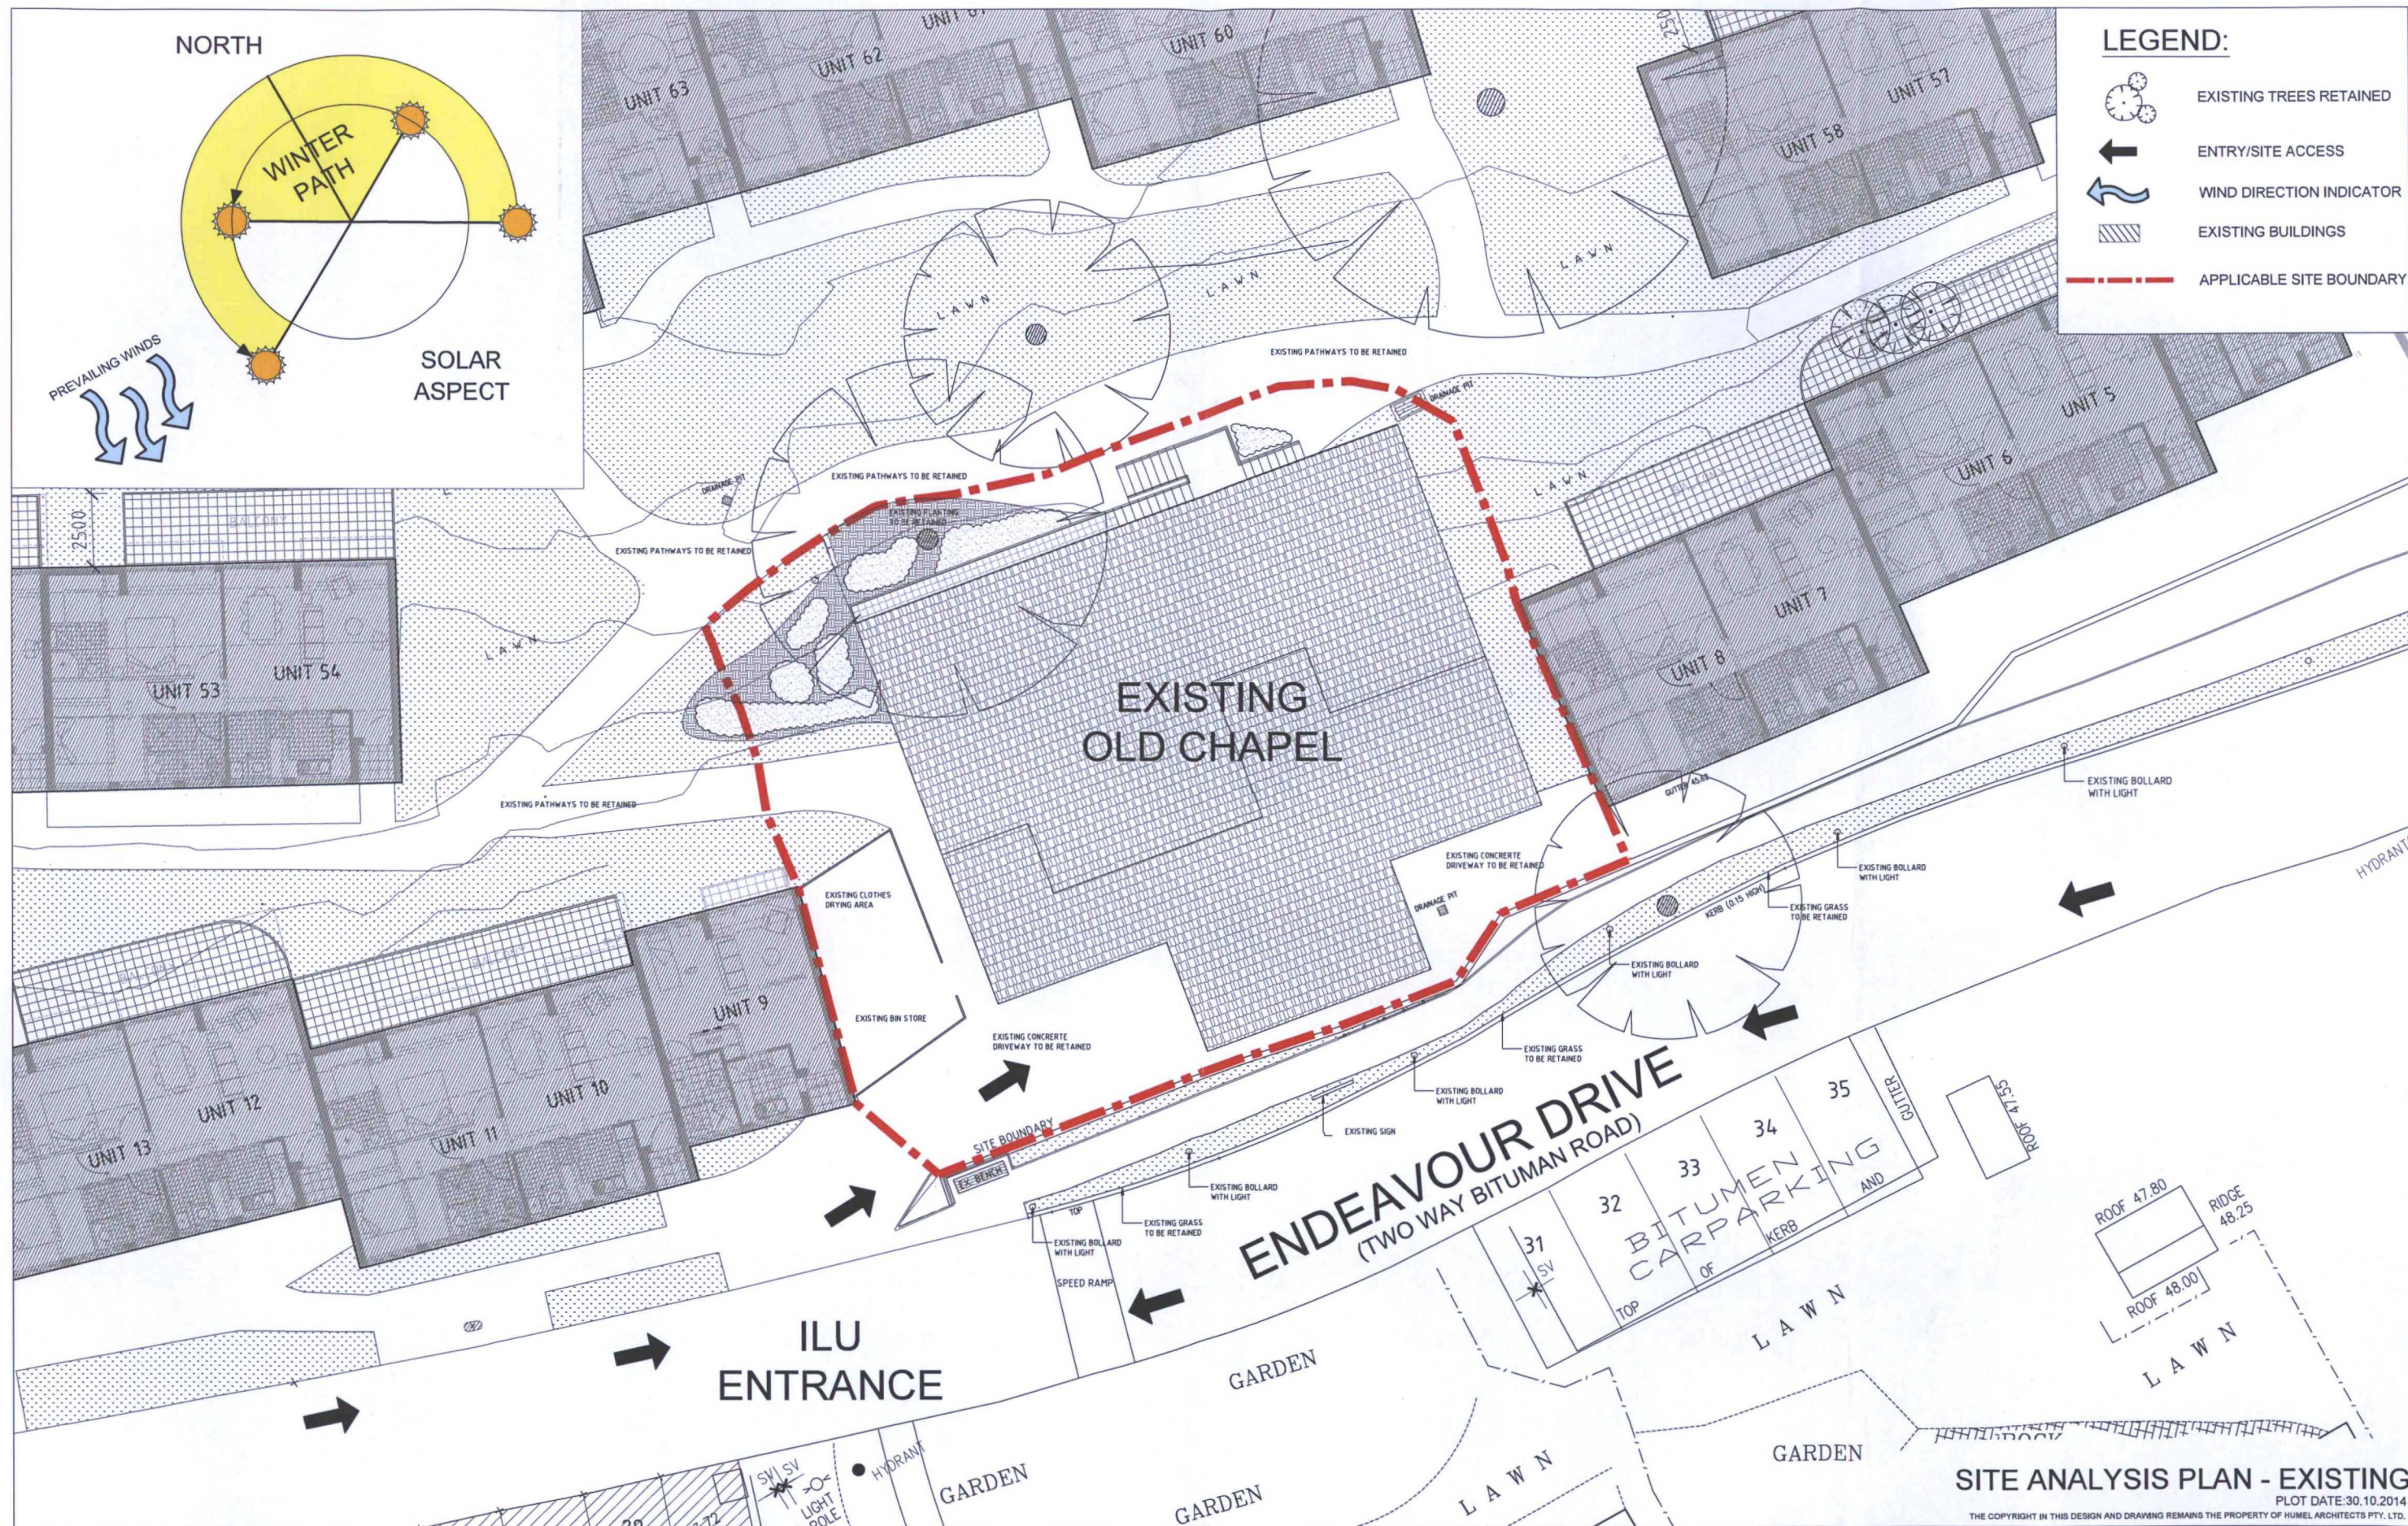

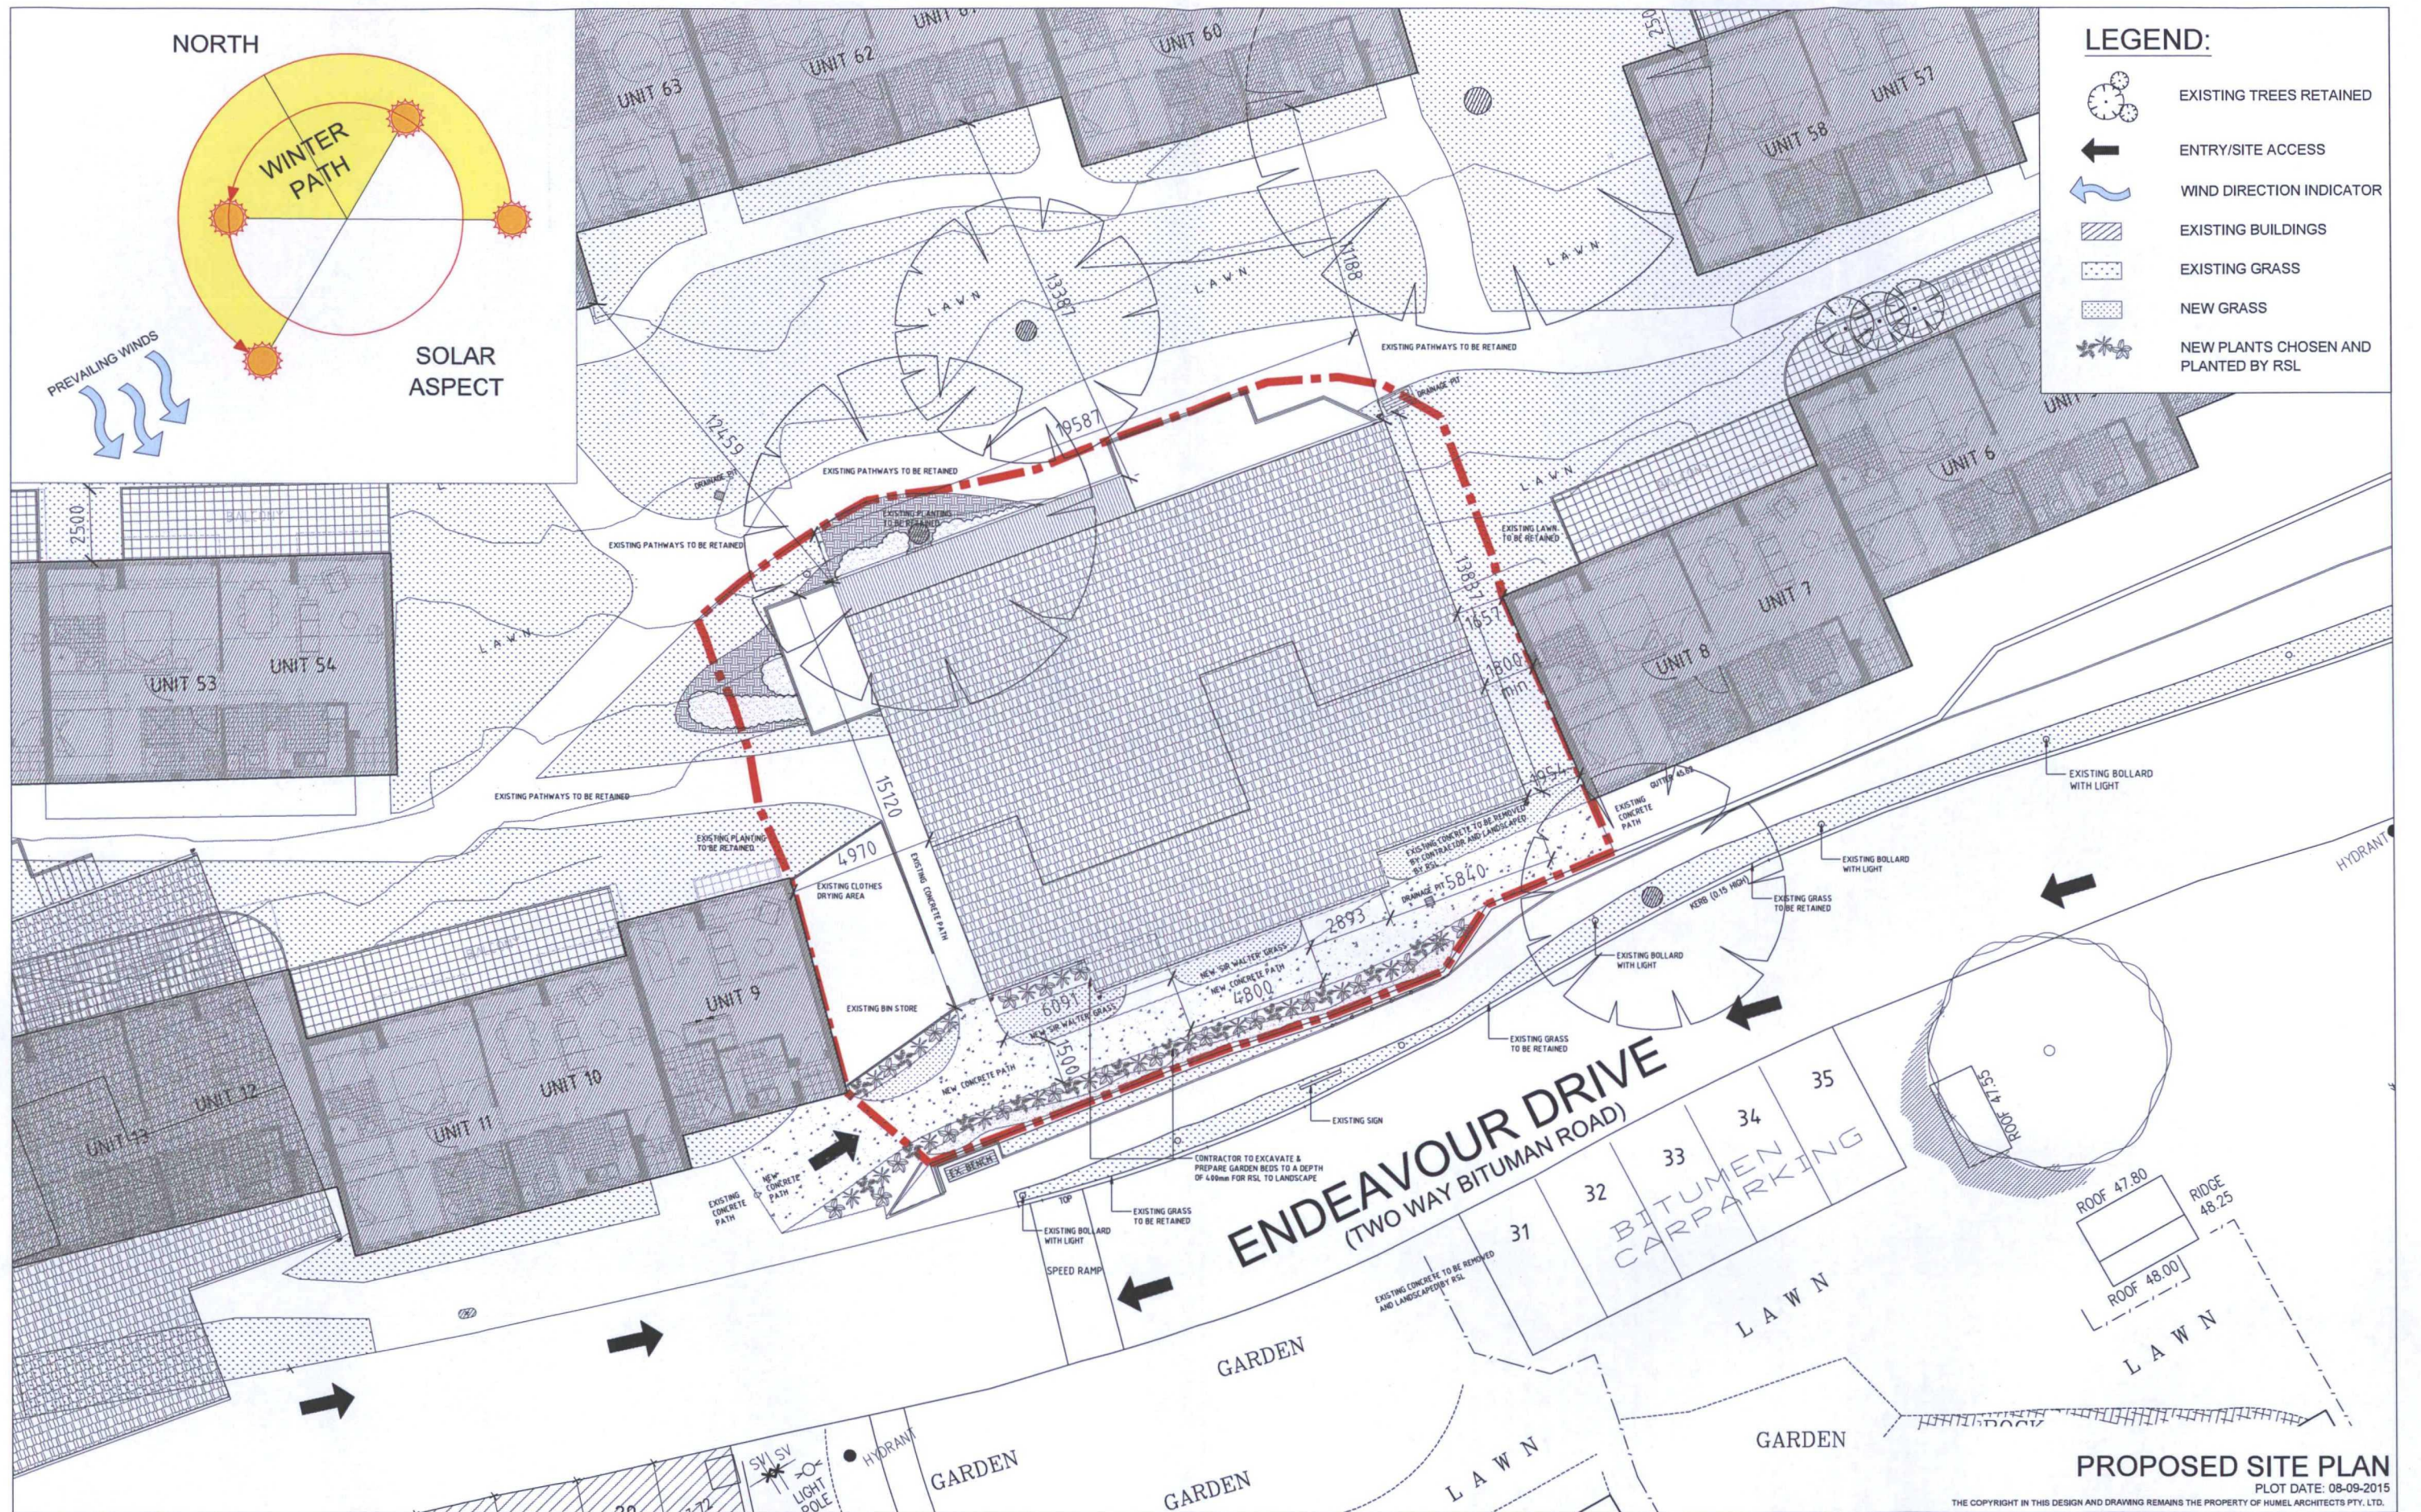

SECTION 96 ISSUE	SN1	08-09-2015
DEVELOPMENT APPLICATION	A	30-10-2015
Amendment/Issue	No.	Date

PROPRIETOR
RSL LIFECARE LTD.
VETERANS PARADE,
NARRABEEN NSW 2101

PROJECT:
SECTION 96 ISSUE
OLD CHAPEL, 2 ILU'S
NARRABEEN
NSW 2101


SHEET TITLE:
SECTION 96 ISSUE
PROPOSED SITE PLAN

HUMEL
architects

PO Box 1666 Dee Why NSW 2099
T 61 2 9981 0511
F 61 2 9981 1913
E info@humel.com.au

SCALE 1:100@A1
DRAWN DH DATE SEPT. 2015
CHECKED BH


DRAWING 2014.120
DA01
REV: SN1

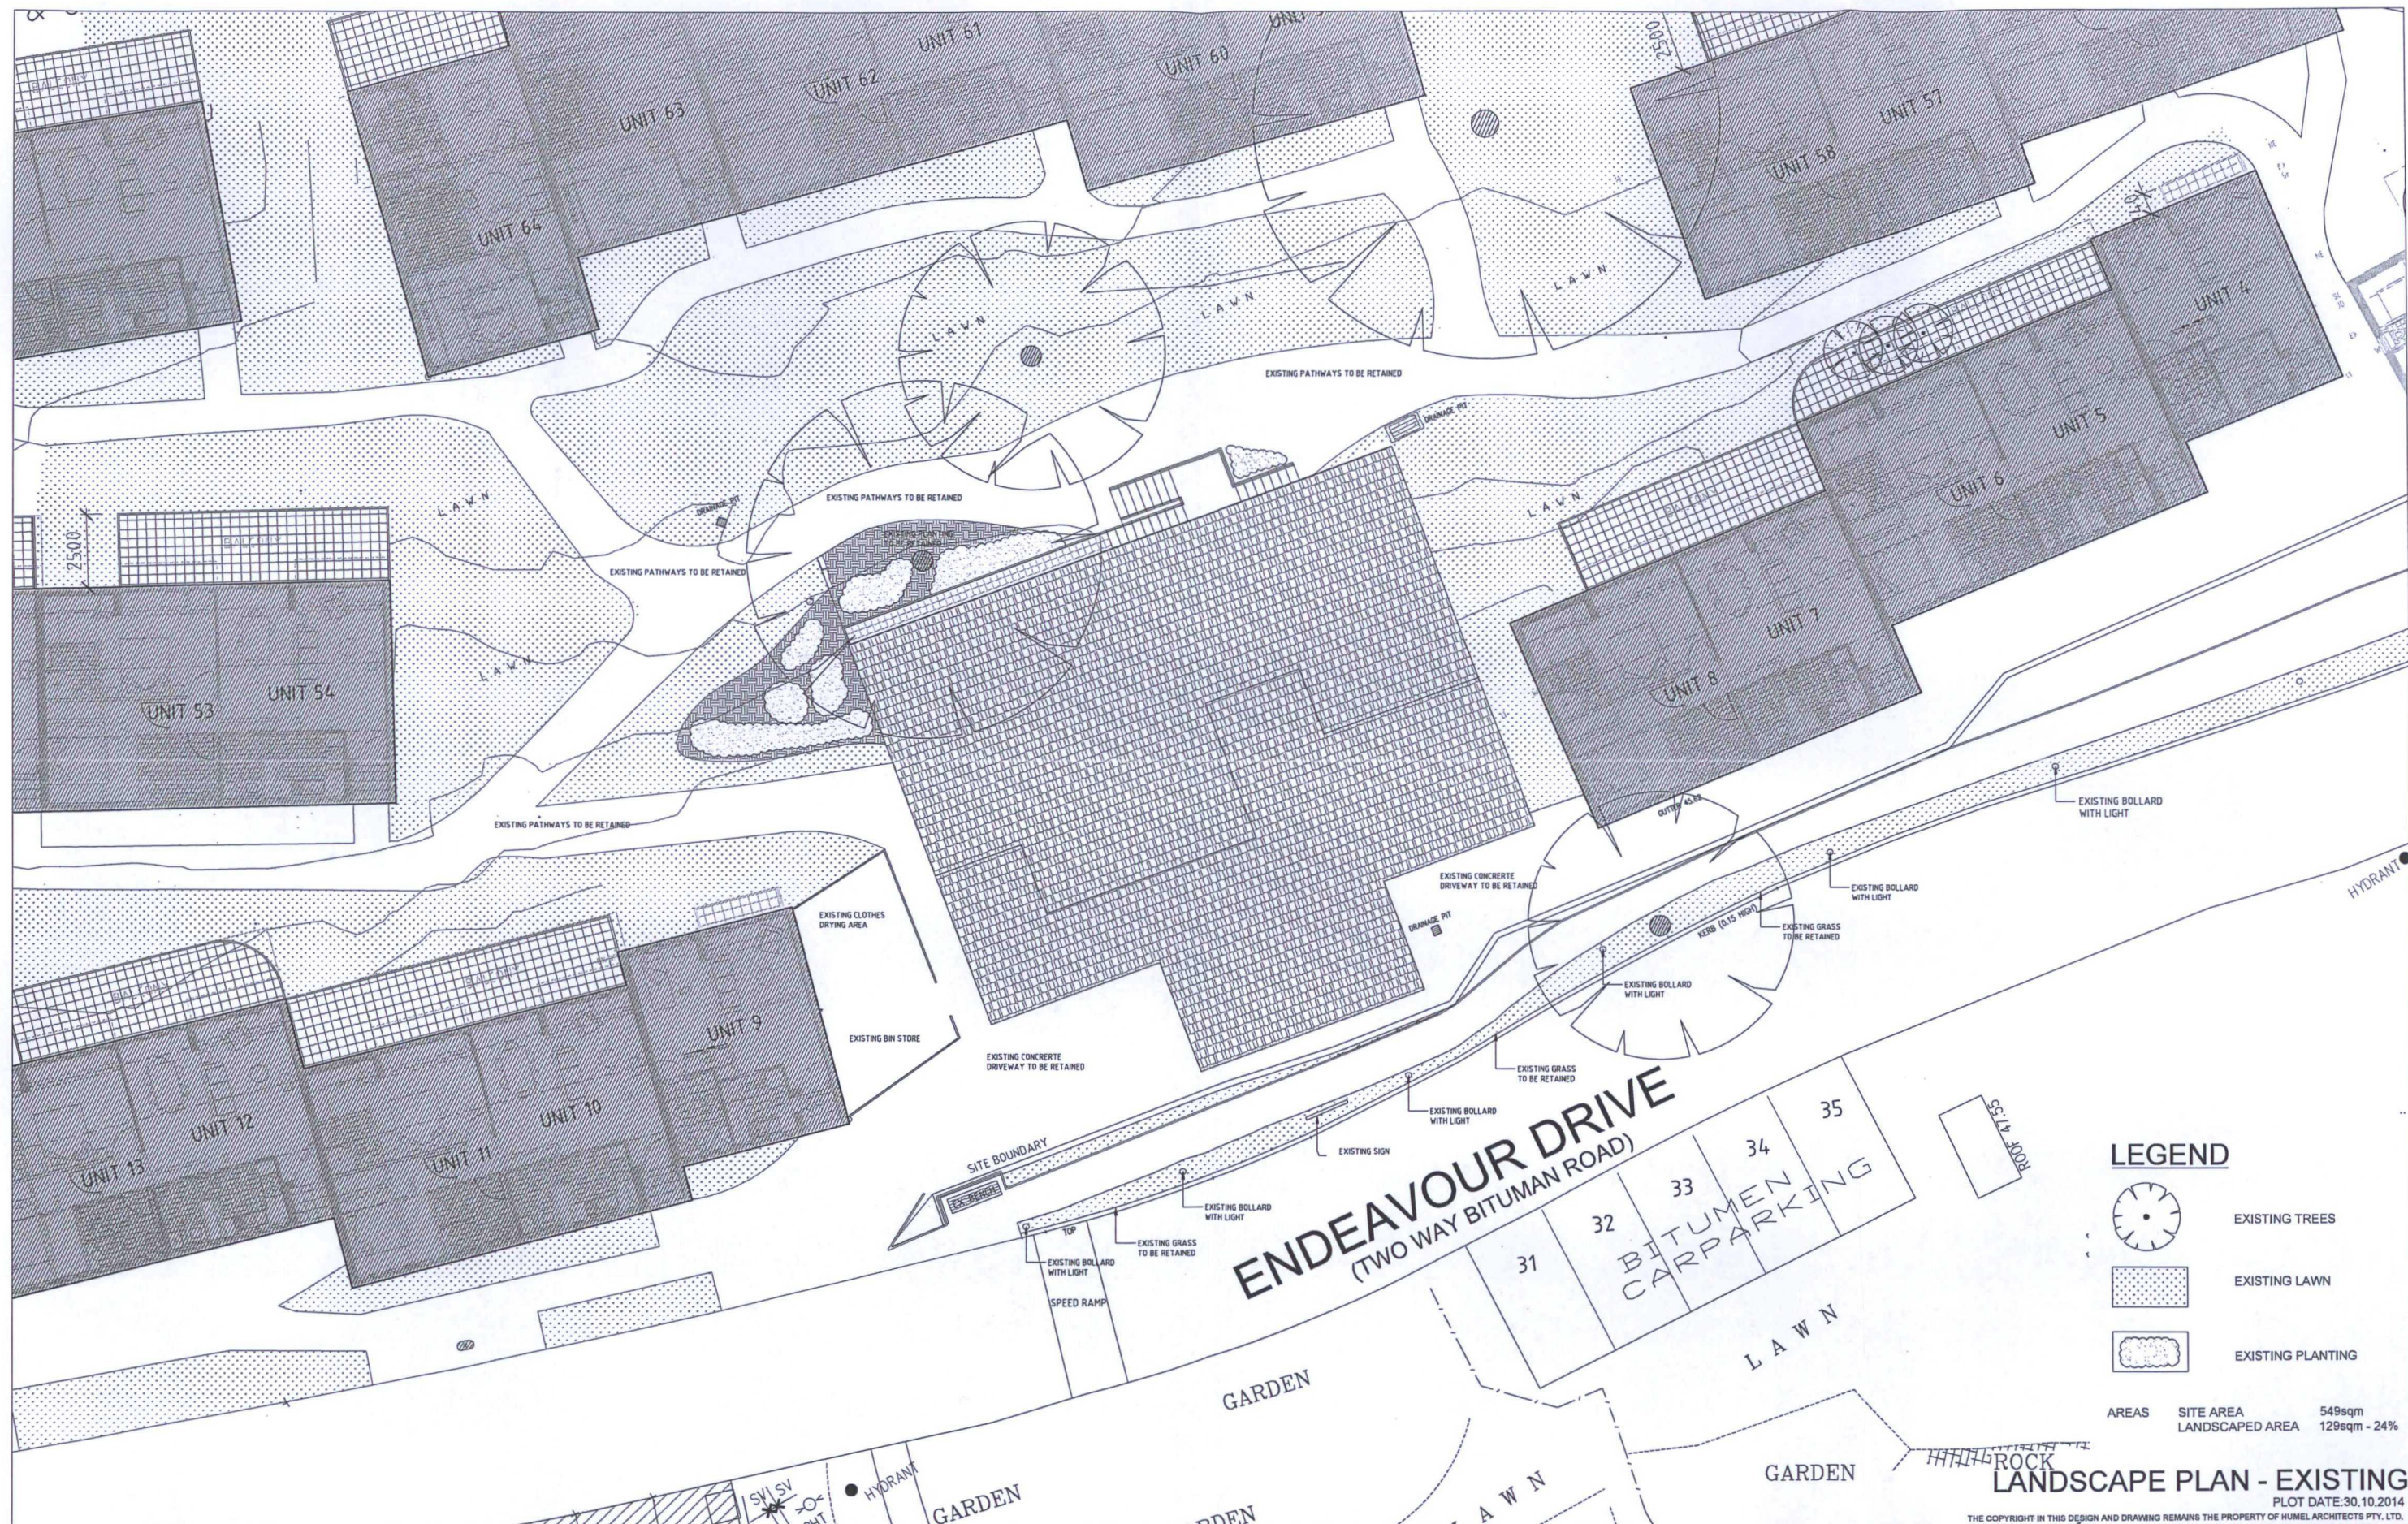


SECTION 96 AMENDMENT




ROOF TILES:
RETAIN EXISTING

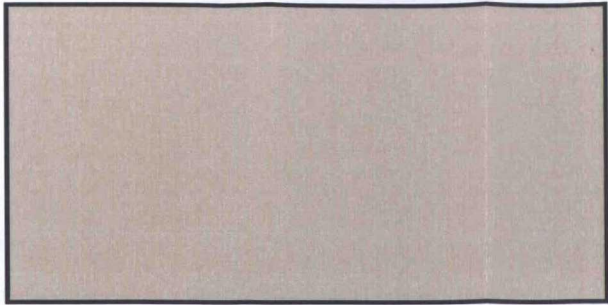

WINDOW & DOOR FRAMES
COLORBOND COLOUR - EVENING HAZE

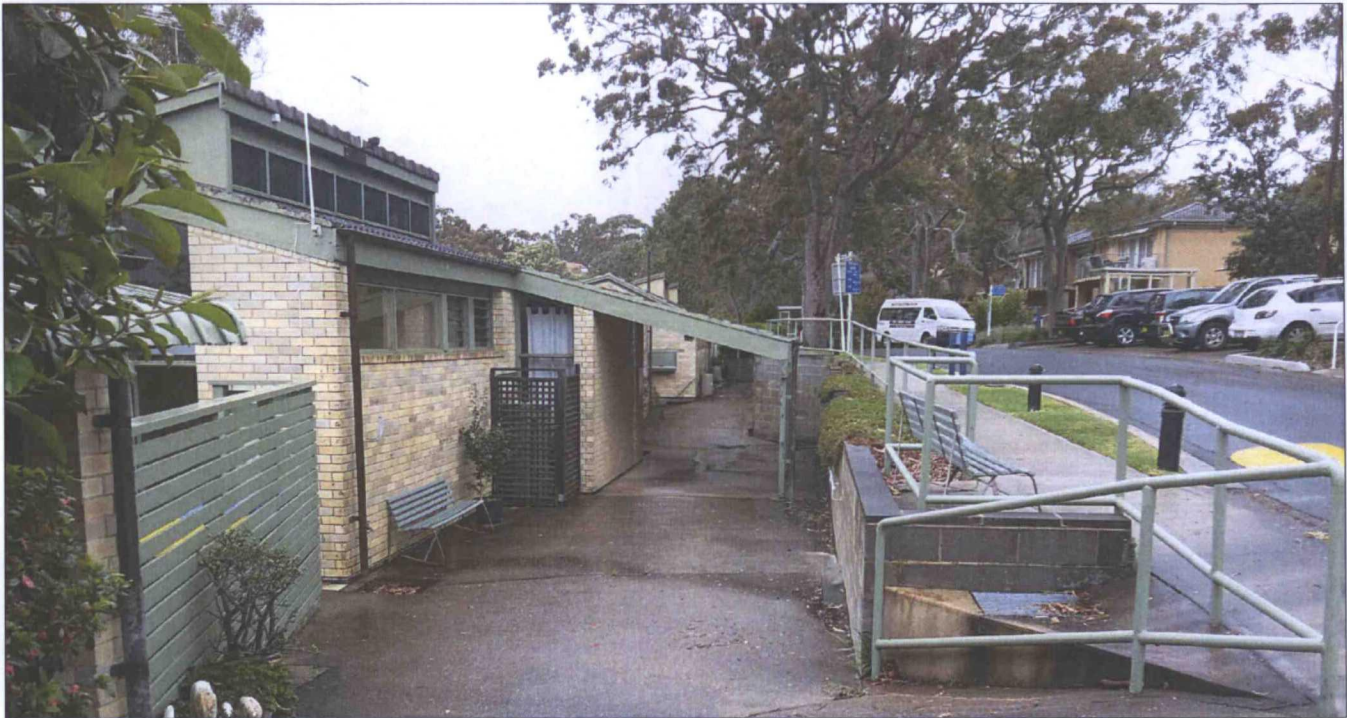

SECTION 96 AMENDMENT

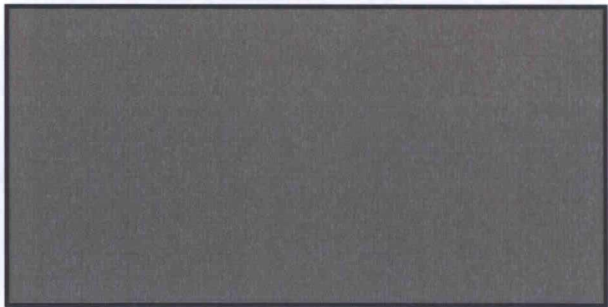


FASCIAS, GUTTER & DOWNPIPES:
COLORBOND COLOUR - WALLABY



MAIN BODY BRICK SELECTION:
RETAIN EXISTING

SECTION 96 AMENDMENT

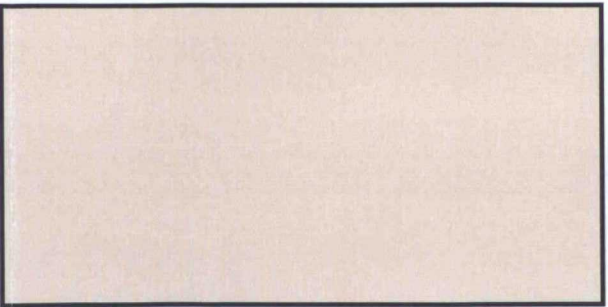

EAVES SOFFIT:
SUPPLIER = TAUBMANS
RANGE/STYLE = EXTERIOR
COLOUR = PEBBLE BAY HALF

THE COPYRIGHT IN THIS DESIGN AND DRAWING REMAINS THE PROPERTY OF HUMEL ARCHITECTS PTY. LTD.

SECTION 96 ISSUE	SN1	08-09-2015
DEVELOPMENT APPLICATION	A	30-10-2014
Amendment/Issue	No.	Date

PROPRIETOR
RSL LIFECARE LTD,
VETERANS PARADE,
NARRABEEN NSW 2101

PROJECT:
DEVELOPMENT APPLICATION
OLD CHAPEL, 2 ILU'S
NARRABEEN,
NSW 2101

SHEET TITLE:
EXTERNAL COLOURS & FINISHES SCHEDULE
DEVELOPMENT APPLICATION SUBMISSION
HUMEL
architects
PO Box 1888 Dee Why NSW 2099
T 61 2 9581 6911
F 61 2 9581 1913
E info@humel.com.au

SCALE	N/A	DATE	SEPT. 2015
DRAWN	DH	CHECKED	BH
DRAWING	2014.120	REV:	SN1