

| Sheet List                  |              |
|-----------------------------|--------------|
| Sheet Name                  | Sheet Number |
| Cover                       | A100         |
| Site                        | A101         |
| Existing Level 0            | A102         |
| Existing Level 1            | A103         |
| Existing Level 2            | A104         |
| Existing Roof               | A105         |
| Proposed Level 0            | A106         |
| Proposed Level 1            | A107         |
| Proposed Level 2            | A108         |
| Proposed Roof               | A109         |
| Elevation 1 South East      | A110         |
| Elevation 1 North East      | A111         |
| Elevation 1 South West      | A112         |
| Elevation 1 North West      | A113         |
| Section 1                   | A114         |
| Section 2                   | A115         |
| Shadow Diagram 9am          | A116         |
| Shadow Diagram 12pm         | A117         |
| Shadow Diagram 3pm          | A118         |
| Stormwater concept          | A119         |
| Window and Door schedule P1 | A120         |
| Window and Door schedule P2 | A121         |
| 3D VIEWS A B                | A122         |
| 10M NGL OFFSET              | A123         |
| Notification Plan           | A124         |
| Notification Elevations P1  | A125         |
| Notification Elevations P2  | A126         |

ALTERATIONS AND ADDITIONS  
293 HUDSON PARADE  
CLAREVILLE



|   |                                                     |                                              |   |                |          |                              |         |                  |               |  |
|---|-----------------------------------------------------|----------------------------------------------|---|----------------|----------|------------------------------|---------|------------------|---------------|--|
| ARCLAB PTY LTD<br><br>A.C.N. 143472762<br>PO Box 1239 Newport<br>Beach<br>NSW 2106 Australia<br>Telephone +61 416 886 537<br>email:arc@arclab.com.au<br>www.arclab.com.au | Client<br><br>Meagan and Alex Cockerton             | Documentation<br><br>Development Application | © COPYRIGHT<br>All works to be in accordance with Australian Standards, The Building Code of Australia, other relevant codes, and with Manufacturers' recommendations and instructions. Do not scale from drawings.<br>Verify all dimensions on site prior to construction.<br>The drawing is copyright and may not be used without written consent from ARCLAB PTY LTD. | ISSUE/REVISION |          |                              | Job N°. | Sheet Number     |               |  |
|   | Project Address<br><br>293 Hudson Parade Clareville | Sheet Title<br><br>Cover                     |   | N.°            | Date     | Note                         | 0275    | A100             |               |  |
|   |                                                     |                                              |   | A              | 29.08.24 | DA Submission to NBC Council | Scale   | Sheet<br><br>A 3 | REV.<br><br>A |  |



1

Site


1 : 200

SITE CALCULATIONS

|                          |                                                  |
|--------------------------|--------------------------------------------------|
| Areas (existing)         |                                                  |
| Site Area:               | 953.3m2                                          |
| Gross floor area:        | L0 - 24.5m2, L1 - 110.3m2 = 134.8m2              |
| Impervious surface area: | 354.1m2                                          |
| Pervious surface area:   | nil                                              |
| Landscape area:          | 599.2m2                                          |
| Areas (proposed)         |                                                  |
| Site Area:               | 953.3m2                                          |
| Gross floor area:        | L0 - 36.1m2, L1 - 124.2m2, L2 - 45.6m2 = 205.9m2 |
| Impervious surface area: | 370.4m2                                          |
| Pervious surface area:   | nil                                              |
| Landscape area:          | 582.9m2                                          |

SITE NOTES

- REMOVE EXISTING STRUCTURES ON SITE AS NOTED
- NO KNOWN WATERCOURSES ON WATERWAYS ON SITE
- PROVIDE SILATION BARRIER AS REQUIORED BY COUNCIL
- THE BUILDING SITE IS TO BE SECURED BY A SAFTEY FENCE TO PROHIBIT UNAUTHORIZED PUBLIC ACCESS DURING THE COURSE OF CONSTRUCTION
- ALL LEVELS ARE TO AHD

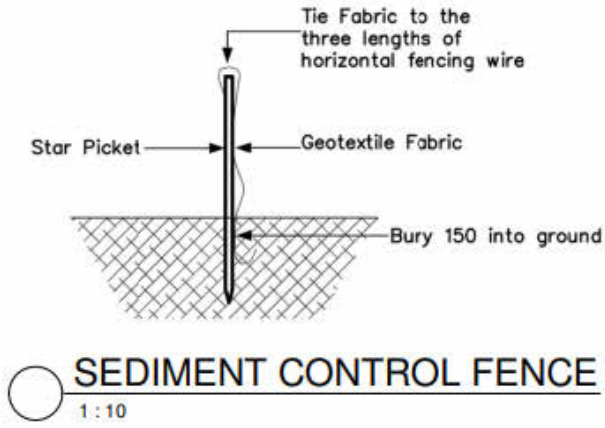

KEY

CAR ENTRY POINT

BOUNDARY

PREVAILING WINDS (summer)

PREVAILING WINDS (winter)

WINDOW TO LIVING SPACE IN ADJACENT DWELLING

EXISTING CONTOURS SLOPE OF LAND 500mm INCREMENT

SEDIMENT FENCE

IMPERVIOUS AREA

PERVIOUS AREA

LANDSCAPED DRIVEWAY


RECYCLED MATERIALS

NEW MATERIAL STOCK PILE

EXISTING TREE TO REMAIN

EXISTING LOW VEGETATION TO REMAIN


|   |   |                                         |                                              |   |                |     |          |                              |              |                      |                                                                                       |                  |
|---|---|-----------------------------------------|----------------------------------------------|---|----------------|-----|----------|------------------------------|--------------|----------------------|---------------------------------------------------------------------------------------|------------------|
| <br><br><b>www.arclab.com.au</b> | ARCLAB PTY LTD<br><br>A.C.N. 143472762<br>PO Box 1239 Newport Beach<br>NSW 2106 Australia<br>Telephone +61 416 886 537<br>email:arc@arclab.com.au<br>www.arclab.com.au | Client<br><br>Meagan and Alex Cockerton | Documentation<br><br>Development Application | © COPYRIGHT<br>All works to be in accordance with Australian Standards, The Building Code of Australia, other relevant codes, and with Manufacturers' recommendations and instructions. Do not scale from drawings.<br>Verify all dimensions on site prior to construction.<br>The drawing is copyright and may not be used without written consent from ARCLAB PTY LTD. | ISSUE/REVISION |     |          | Job N°.                      | Sheet Number |                      |  |                  |
|   |   |                                         |                                              |   |                | N.° | Date     | Note                         | 0275         | A101                 |                                                                                       |                  |
|   |   |                                         |                                              |   |                | A   | 29.08.24 | DA Submission to NBC Council |              | Scale<br><br>1 : 200 |                                                                                       | Sheet<br><br>A 3 |
| Project Address<br><br>293 Hudson Parade Clareville                                                                |   | Sheet Title<br><br>Site                 |                                              |   |                |     |          |                              |              |                      |                                                                                       |                  |

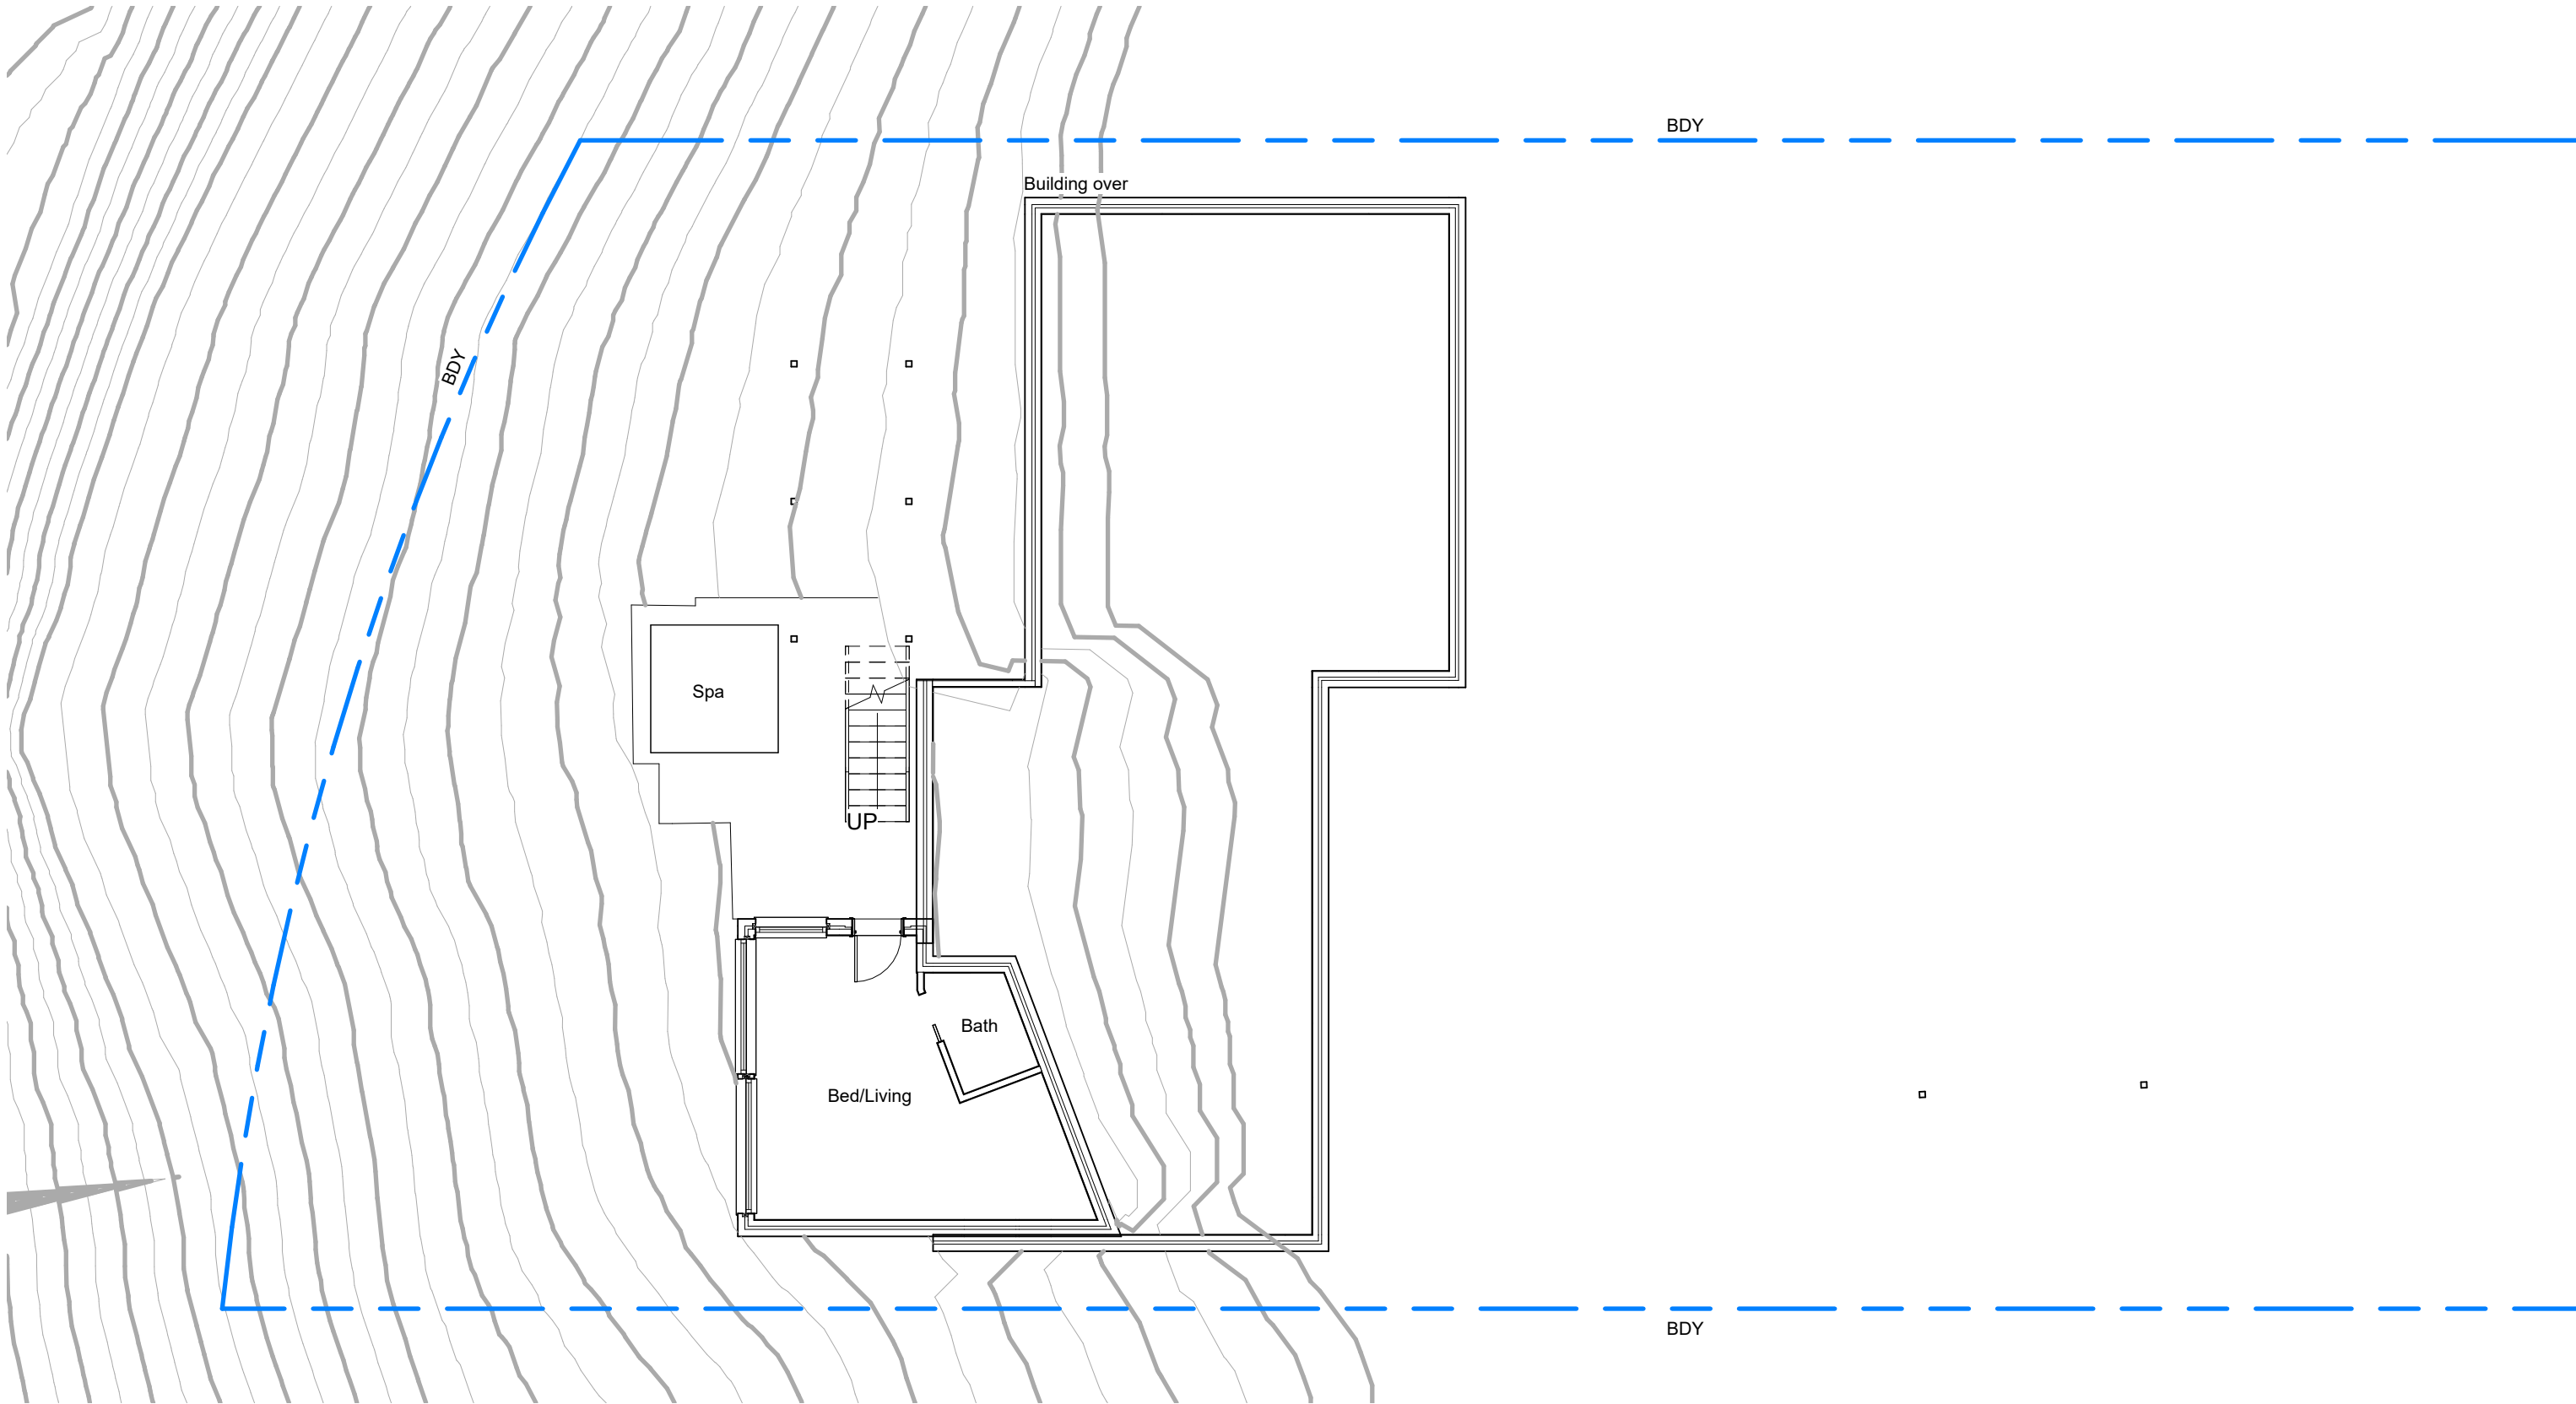


1

# Ex Level 0 43. 56

1 : 100
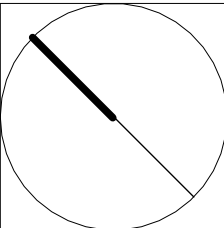
|   |   |                                                 |                                          |   |                |          |                              |                  |                      |           |                                                                                       |
|---|---|-------------------------------------------------|------------------------------------------|---|----------------|----------|------------------------------|------------------|----------------------|-----------|---------------------------------------------------------------------------------------|
| <br><br>www.arclab.com.au | ARCLAB PTY LTD<br><br>A.C.N. 143472762<br>PO Box 1239 Newport Beach<br>NSW 2106 Australia<br>Telephone +61 416 886 537<br>email:arc@arclab.com.au<br>www.arclab.com.au | Client<br>Meagan and Alex Cockerton             | Documentation<br>Development Application | © COPYRIGHT<br>All works to be in accordance with Australian Standards, The Building Code of Australia, other relevant codes, and with Manufacturers' recommendations and instructions. Do not scale from drawings.<br>Verify all dimensions on site prior to construction.<br>The drawing is copyright and may not be used without written consent from ARCLAB PTY LTD. | ISSUE/REVISION |          |                              | Job N°.<br>0275  | Sheet Number<br>A102 |           |  |
|   |   | Project Address<br>293 Hudson Parade Clareville | Sheet Title<br>Existing Level 0          |   | N.º            | Date     | Note                         | Scale<br>1 : 100 | Sheet<br>A 3         | REV.<br>A |                                                                                       |
|   |   |                                                 |                                          |   | A              | 29.08.24 | DA Submission to NBC Council |                  |                      |           |                                                                                       |

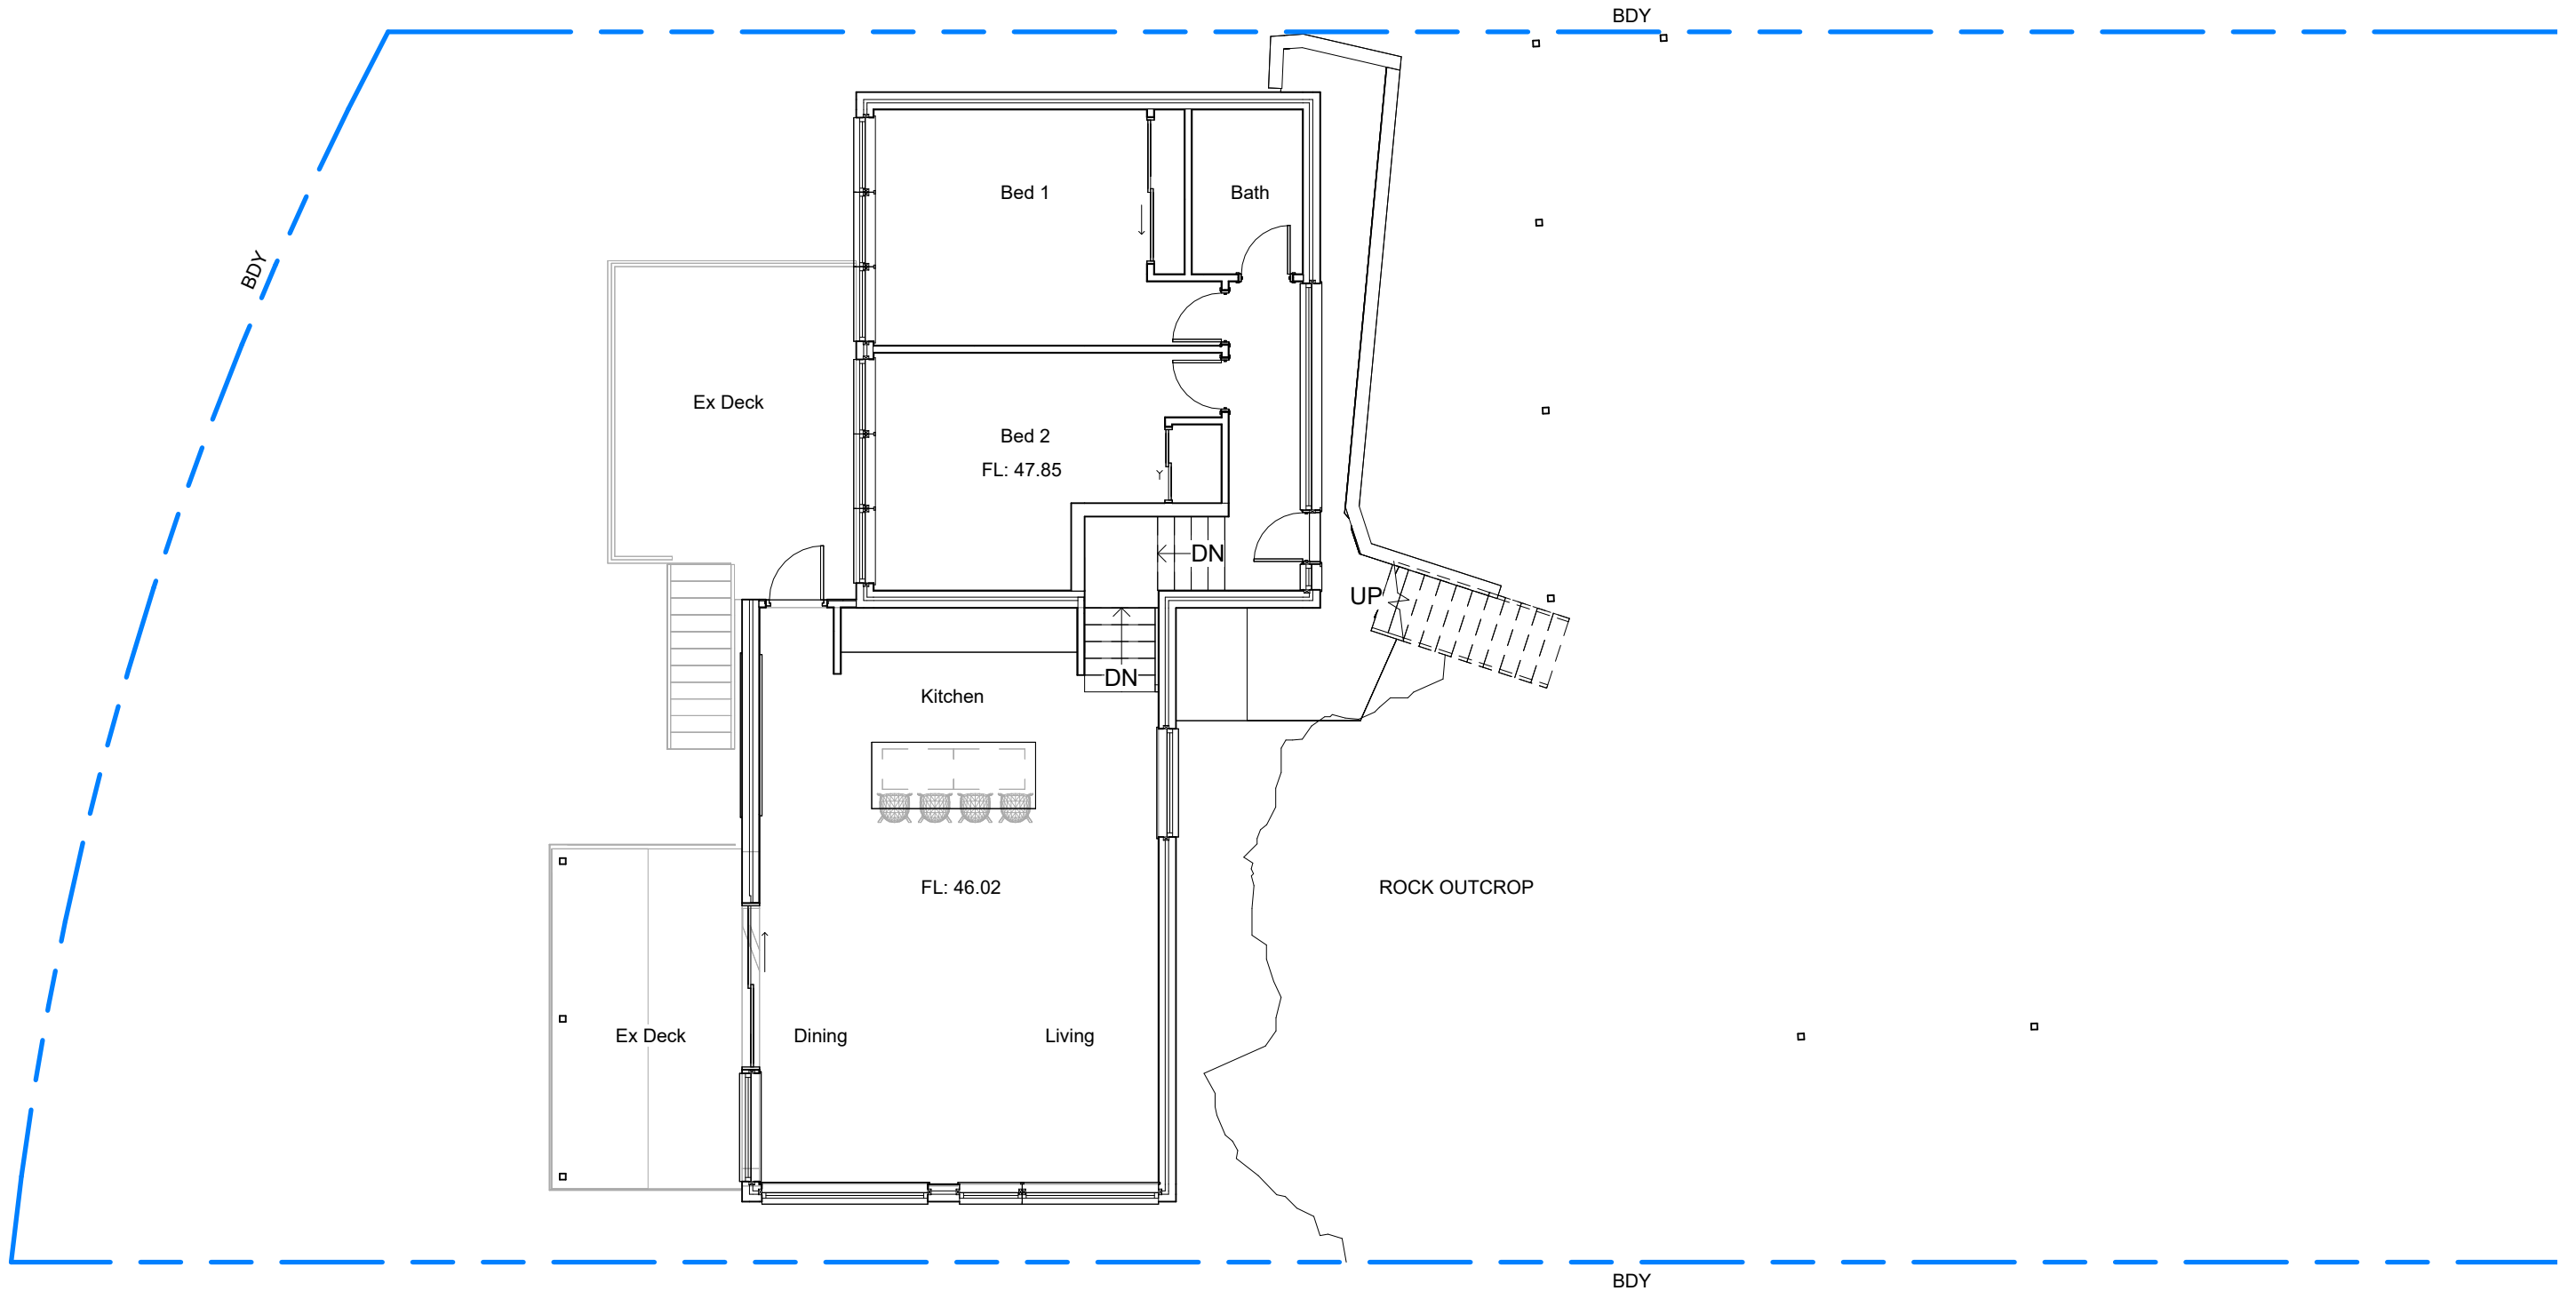


1

Ex Level 1 47.85

1 : 100

|   |   |                                                     |                                              |   |                |     |          |                              |                  |               |                                                                                       |  |
|---|---|-----------------------------------------------------|----------------------------------------------|---|----------------|-----|----------|------------------------------|------------------|---------------|---------------------------------------------------------------------------------------|--|
| <br><br><a href="http://www.arclab.com.au">www.arclab.com.au</a> | ARCLAB PTY LTD<br><br>A.C.N. 143472762<br>PO Box 1239 Newport Beach<br>NSW 2106 Australia<br>Telephone +61 416 886 537<br>email:arc@arclab.com.au<br>www.arclab.com.au | Client<br><br>Meagan and Alex Cockerton             | Documentation<br><br>Development Application | © COPYRIGHT<br>All works to be in accordance with Australian Standards, The Building Code of Australia, other relevant codes, and with Manufacturers' recommendations and instructions. Do not scale from drawings.<br>Verify all dimensions on site prior to construction.<br>The drawing is copyright and may not be used without written consent from ARCLAB PTY LTD. | ISSUE/REVISION |     |          | Job N°.                      | Sheet Number     |               |  |  |
|   |   |                                                     |                                              |   |                | N.° | Date     | Note                         | 0275             | A103          |                                                                                       |  |
|   |   |                                                     |                                              |   |                | A   | 29.08.24 | DA Submission to NBC Council |                  |               |                                                                                       |  |
|   |   | Project Address<br><br>293 Hudson Parade Clareville | Sheet Title<br><br>Existing Level 1          |   |                |     |          | Scale<br><br>1 : 100         | Sheet<br><br>A 3 | REV.<br><br>A |                                                                                       |  |

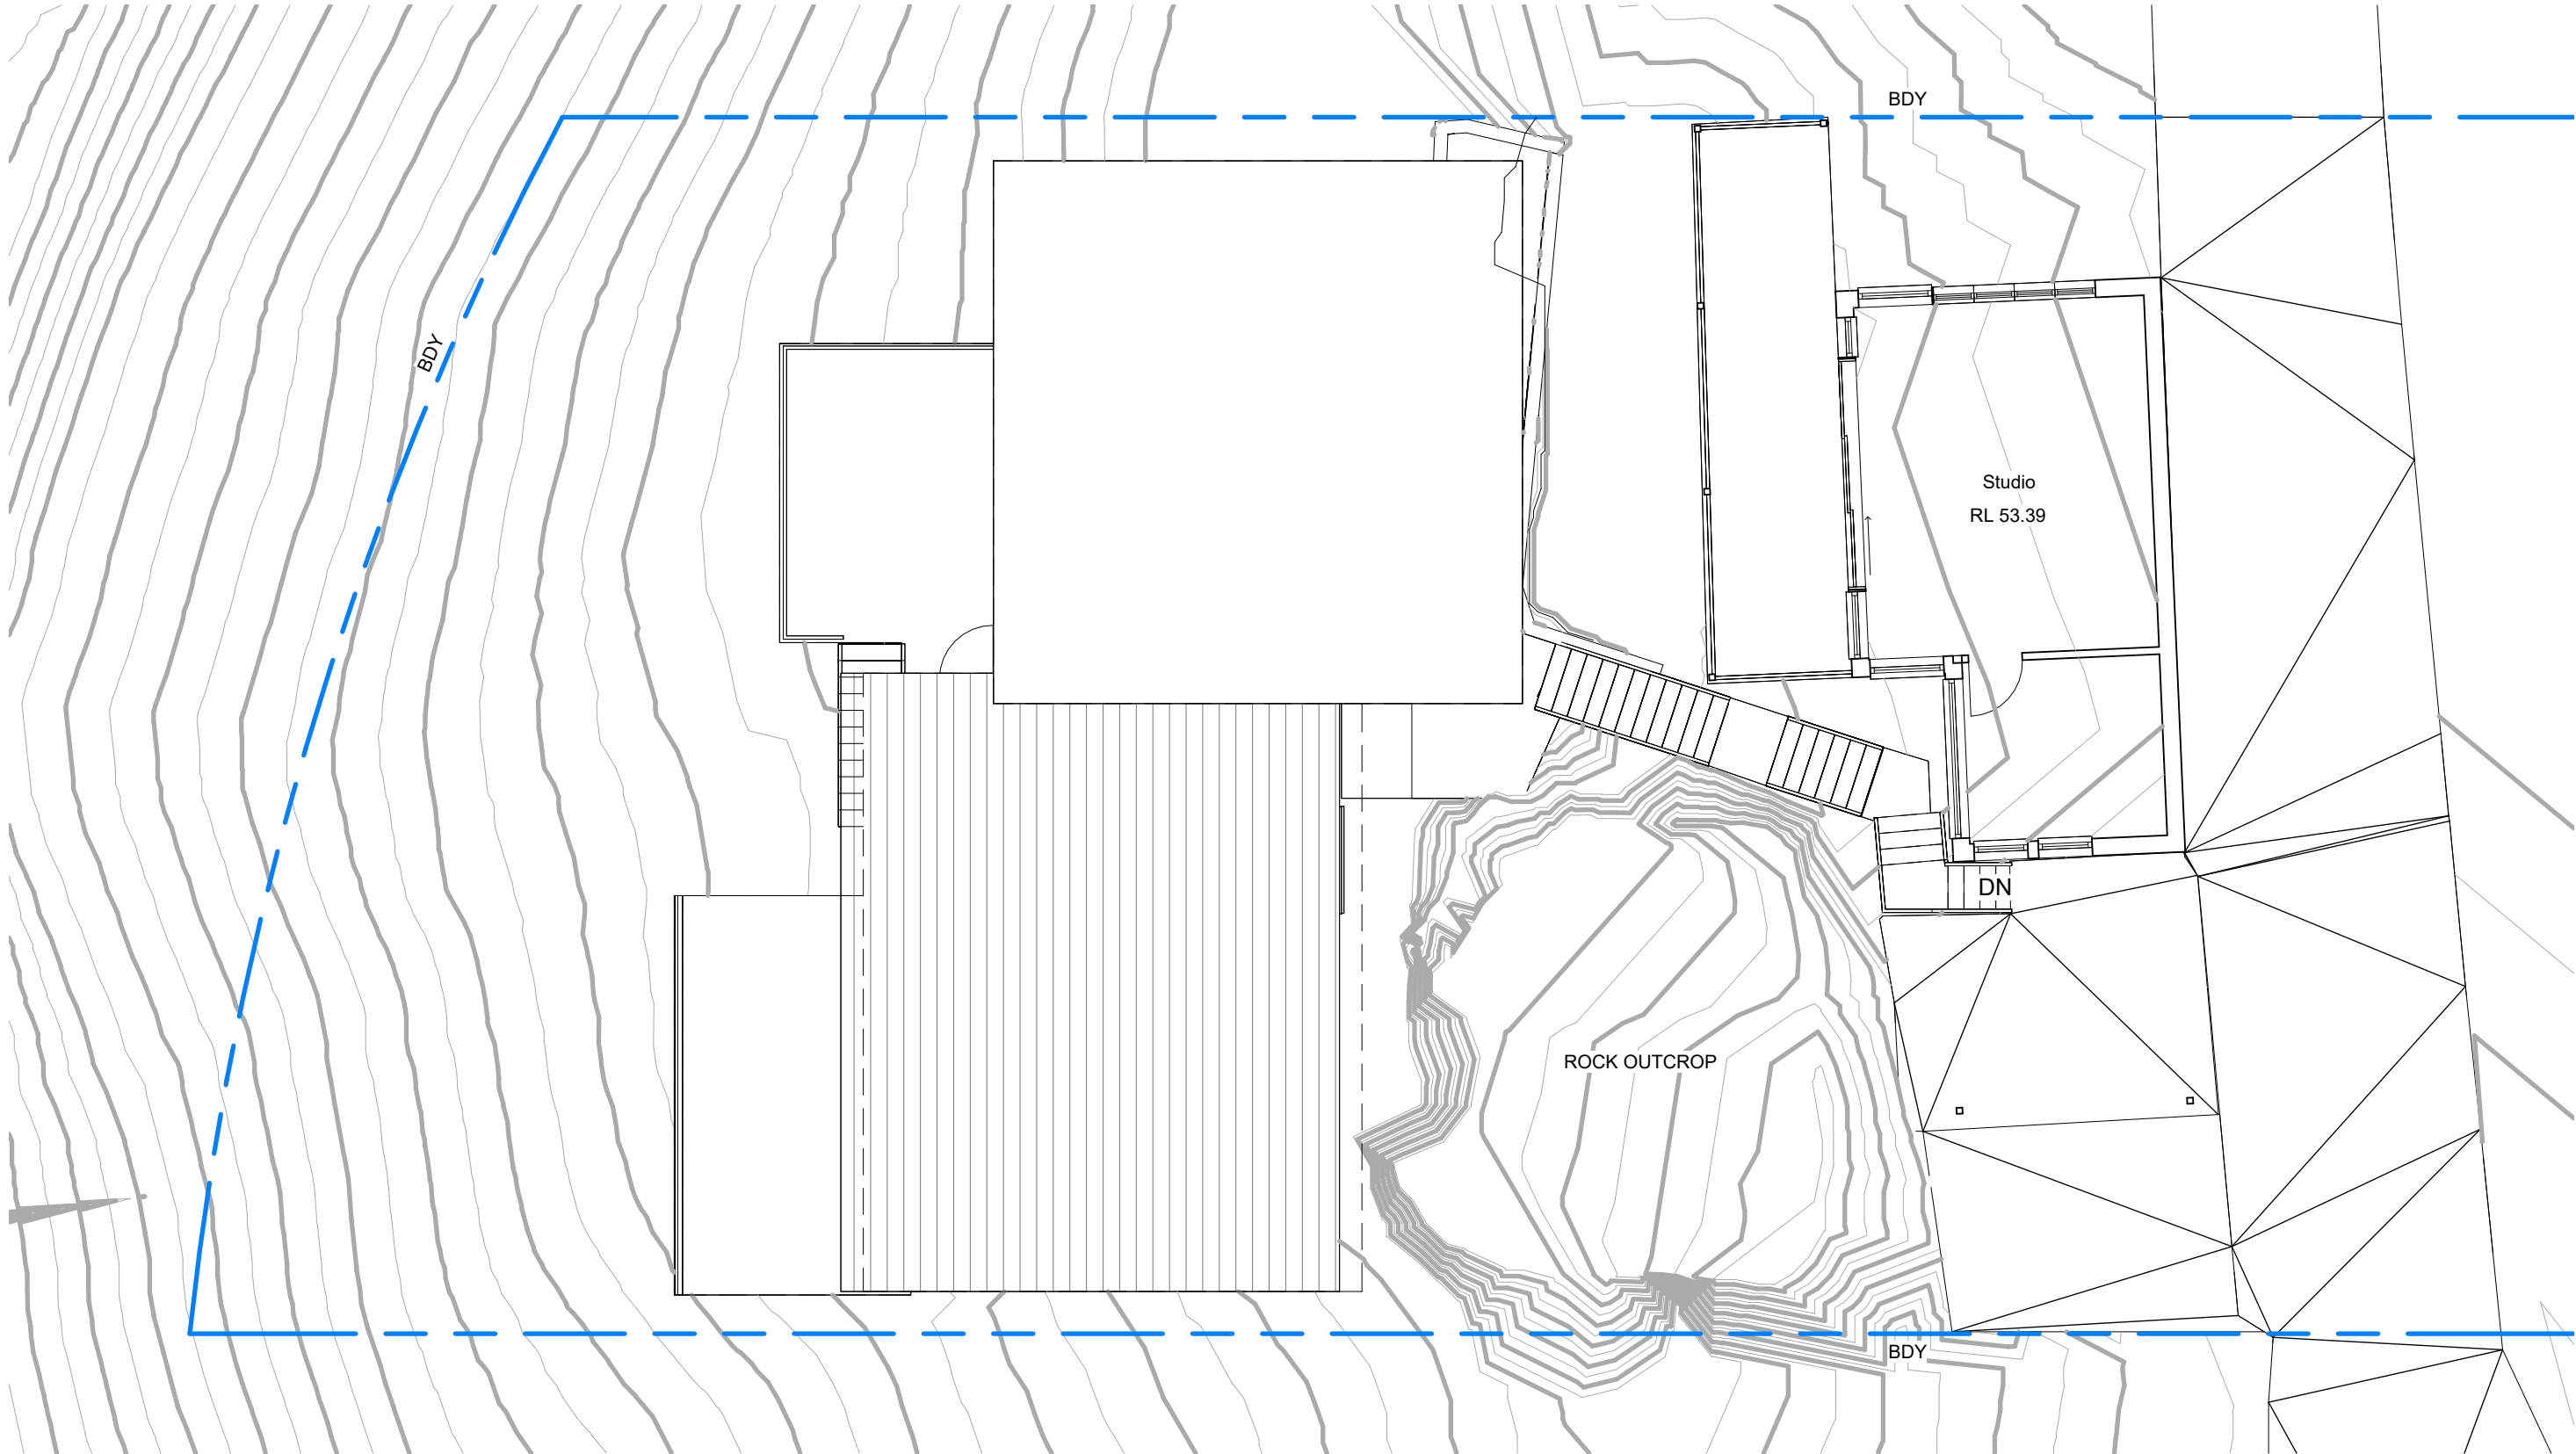


1

# Ex Level S 53.39

1 : 100


|   |   |                                         |                                              |   |                |     |          |                              |                      |                  |                                                                                       |               |
|---|---|-----------------------------------------|----------------------------------------------|---|----------------|-----|----------|------------------------------|----------------------|------------------|---------------------------------------------------------------------------------------|---------------|
| <br><br><b>www.arclab.com.au</b> | ARCLAB PTY LTD<br><br>A.C.N. 143472762<br>PO Box 1239 Newport<br>Beach<br>NSW 2106 Australia<br>Telephone +61 416 886 537<br>email:arc@arclab.com.au<br>www.arclab.com.au | Client<br><br>Meagan and Alex Cockerton | Documentation<br><br>Development Application | © COPYRIGHT<br>All works to be in accordance with Australian Standards, The Building Code of Australia, other relevant codes, and with Manufacturers' recommendations and instructions. Do not scale from drawings.<br>Verify all dimensions on site prior to construction.<br>The drawing is copyright and may not be used without written consent from ARCLAB PTY LTD. | ISSUE/REVISION |     |          | Job N°.                      | Sheet Number         |                  |  |               |
|   |   |                                         |                                              |   |                | N.° | Date     | Note                         | 0275                 | A104             |                                                                                       |               |
|   |   |                                         |                                              |   |                | A   | 29.08.24 | DA Submission to NBC Council | Scale<br><br>1 : 100 | Sheet<br><br>A 3 |                                                                                       | REV.<br><br>A |
| Project Address<br><br>293 Hudson Parade Clareville                                                                |   | Sheet Title<br><br>Existing Level 2     |                                              |   |                |     |          |                              |                      |                  |                                                                                       |               |

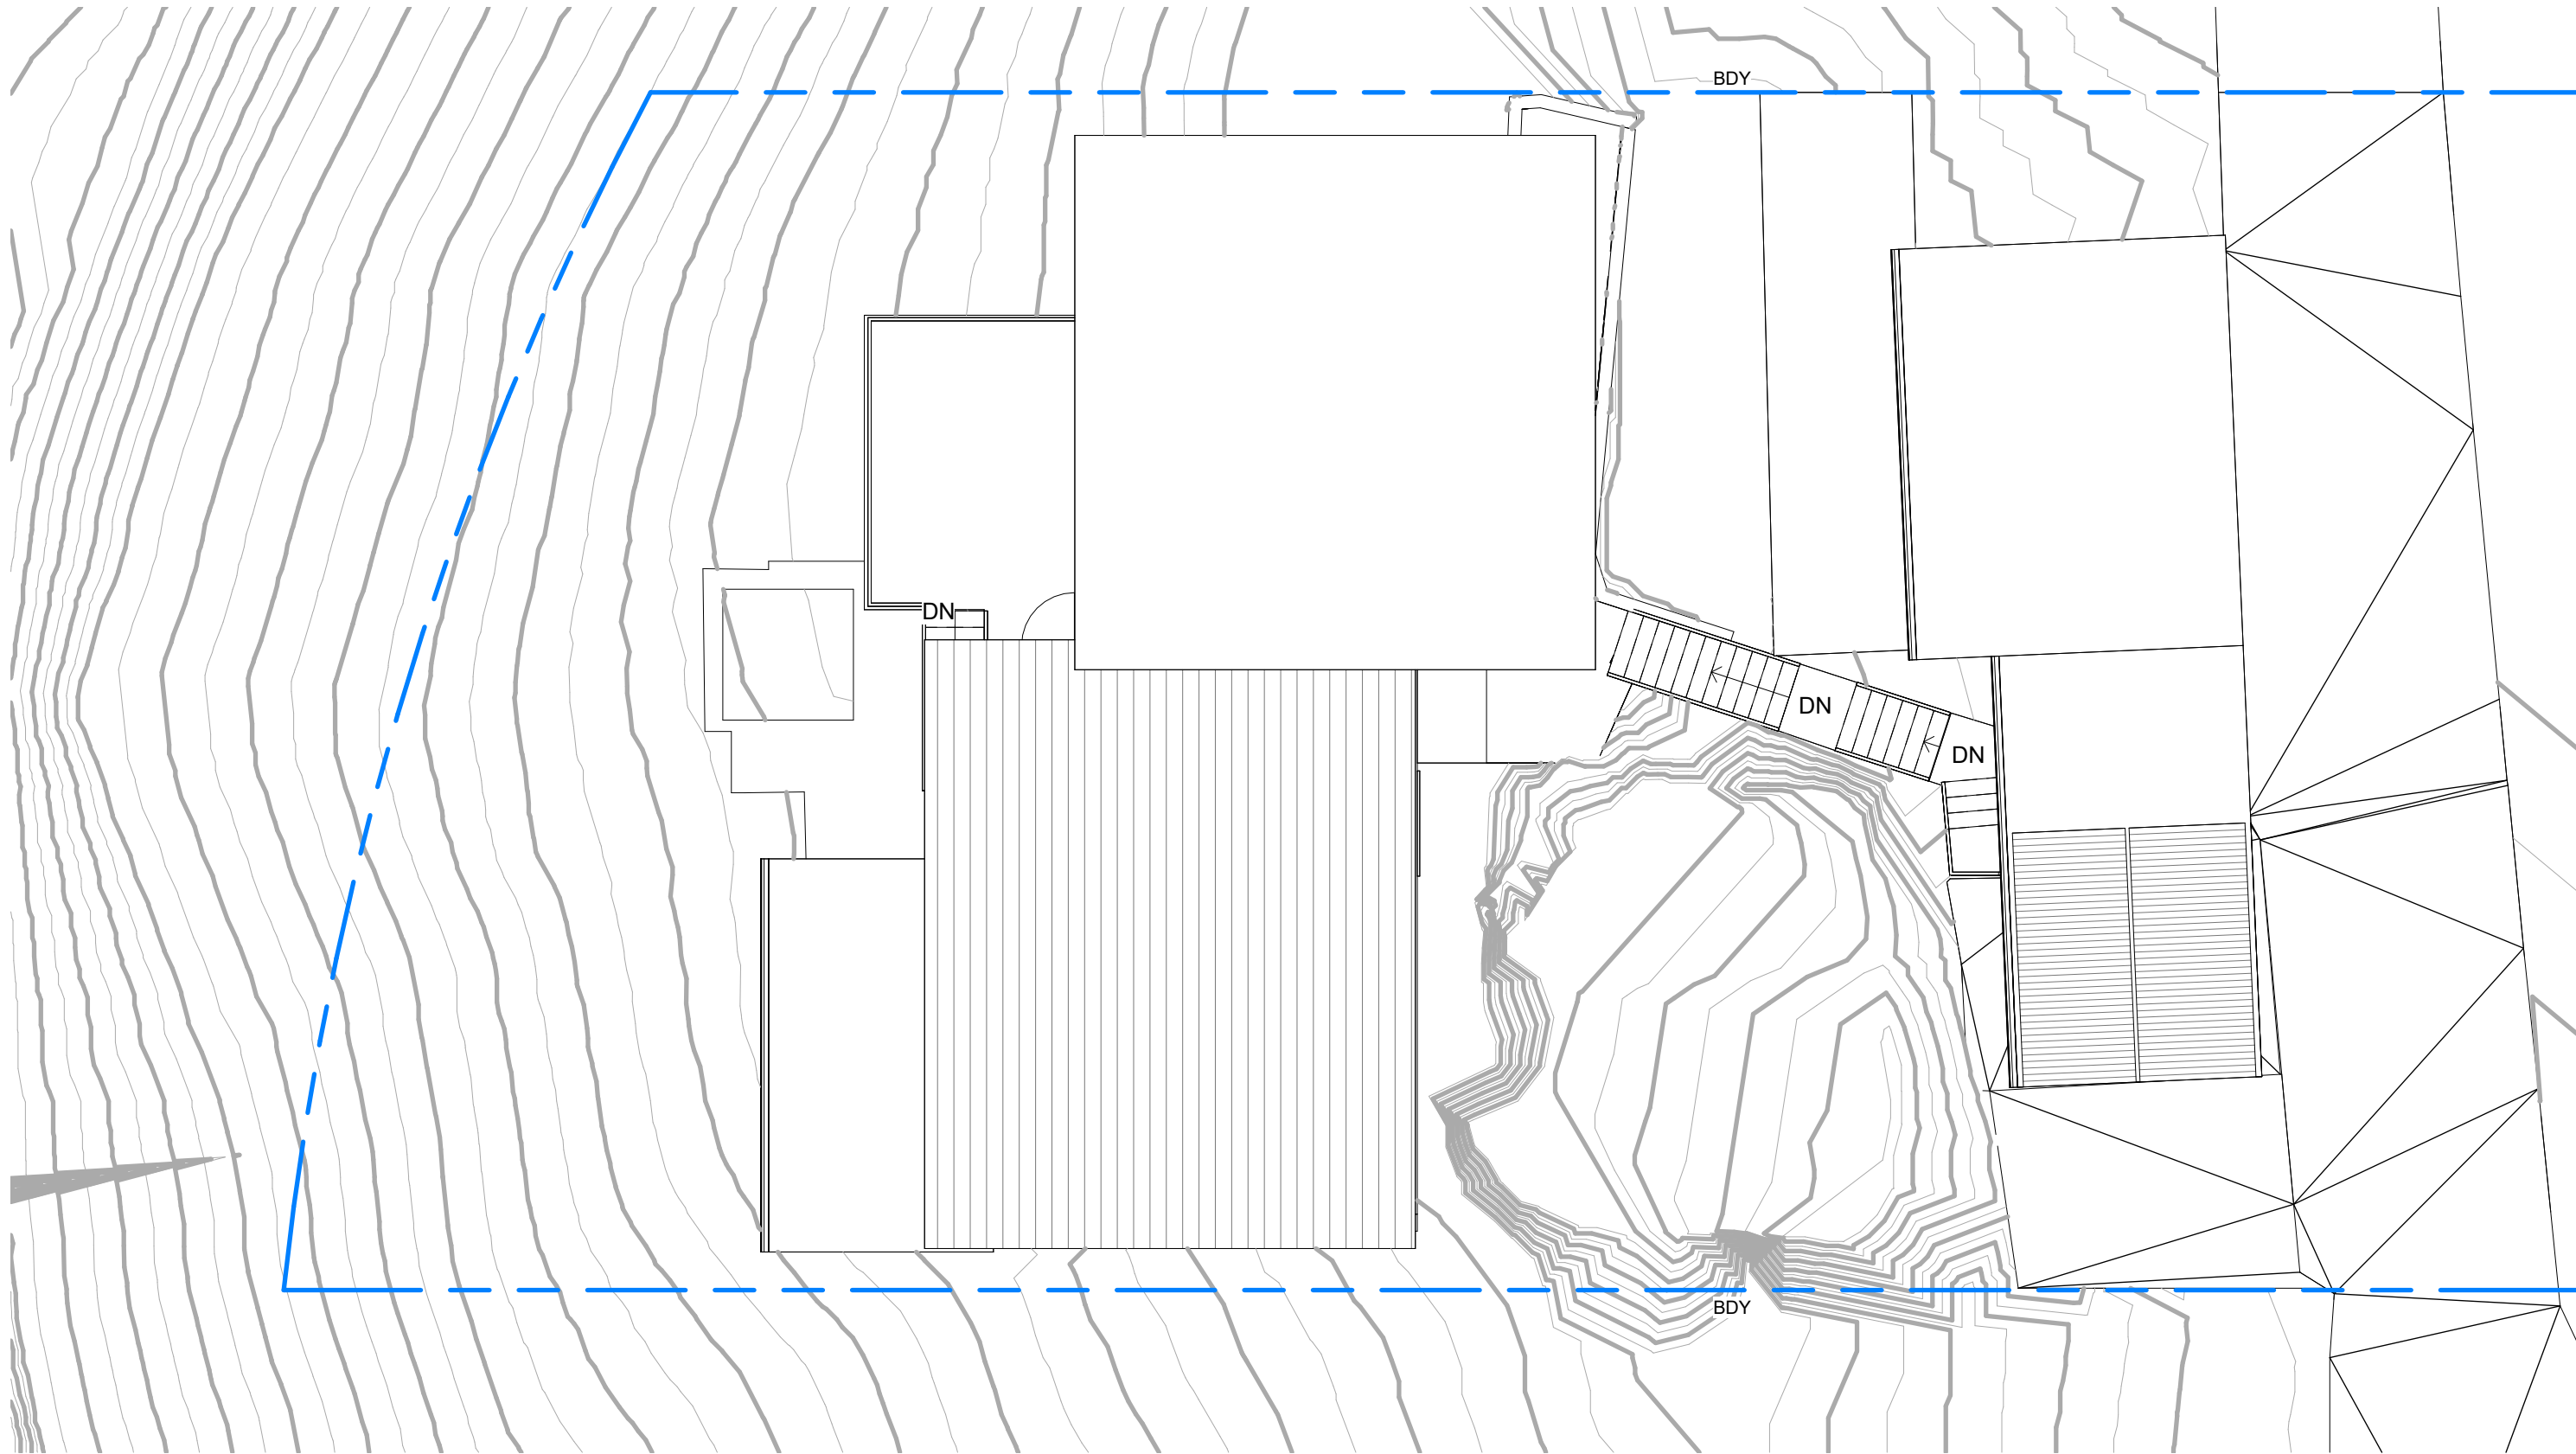


1

# Ex Roof

1 : 100

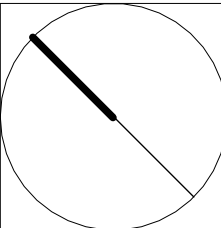
|   |   |                                         |                                              |   |                              |                      |                  |               |              |      |                                                                                       |  |
|---|---|-----------------------------------------|----------------------------------------------|---|------------------------------|----------------------|------------------|---------------|--------------|------|---------------------------------------------------------------------------------------|--|
| <br><br><b>www.arclab.com.au</b> | ARCLAB PTY LTD<br><br>A.C.N. 143472762<br>PO Box 1239 Newport Beach<br>NSW 2106 Australia<br>Telephone +61 416 886 537<br>email:arc@arclab.com.au<br>www.arclab.com.au | Client<br><br>Meagan and Alex Cockerton | Documentation<br><br>Development Application | © COPYRIGHT<br>All works to be in accordance with Australian Standards, The Building Code of Australia, other relevant codes, and with Manufacturers' recommendations and instructions. Do not scale from drawings.<br>Verify all dimensions on site prior to construction.<br>The drawing is copyright and may not be used without written consent from ARCLAB PTY LTD. | ISSUE/REVISION               |                      |                  | Job N°.       | Sheet Number |      |  |  |
|   |   |                                         |                                              |   |                              | N.°                  | Date             | Note          | 0275         | A105 |                                                                                       |  |
|   |   | A                                       | 29.08.24                                     |   | DA Submission to NBC Council | Scale<br><br>1 : 100 | Sheet<br><br>A 3 | REV.<br><br>A |              |      |                                                                                       |  |
| Project Address<br><br>293 Hudson Parade Clareville                                                                |   | Sheet Title<br><br>Existing Roof        |                                              |   |                              |                      |                  |               |              |      |                                                                                       |  |

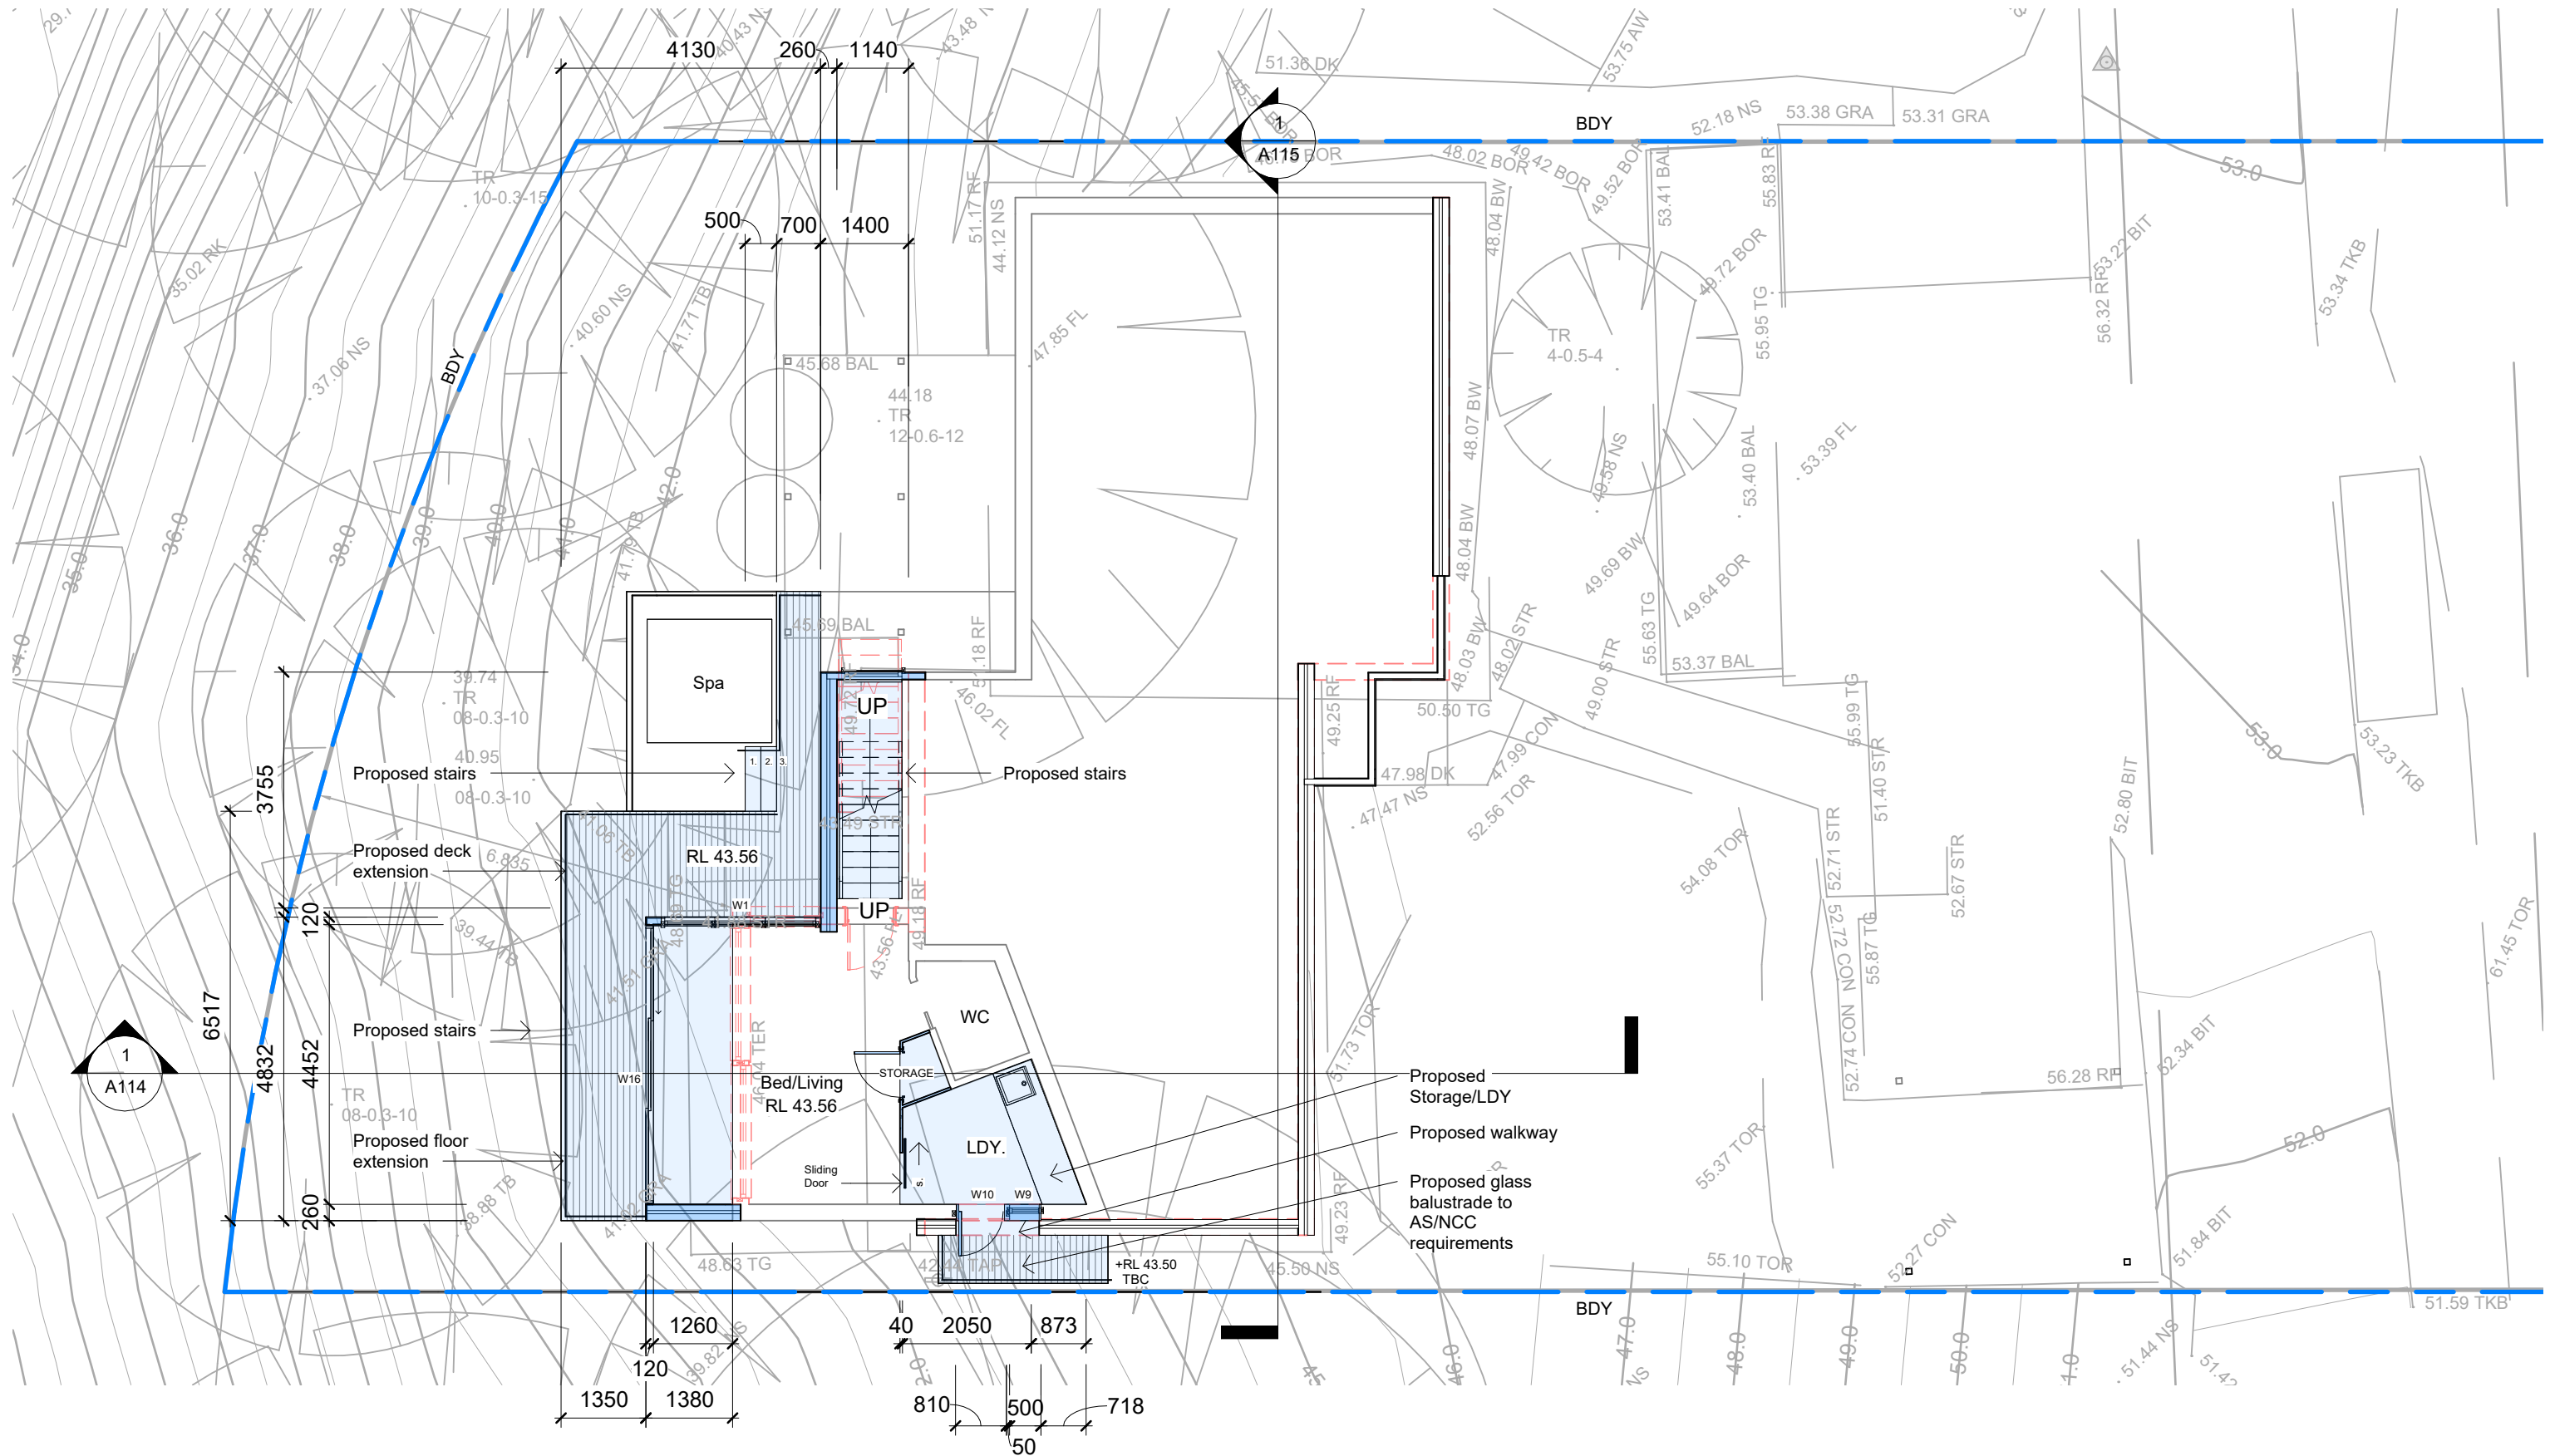


1

# Proposed Level 0 43. 56


1 : 100

 
|   |   |                           |                         |   |                |          |                              |         |              |      |                                                                                       |
|---|---|---------------------------|-------------------------|---|----------------|----------|------------------------------|---------|--------------|------|---------------------------------------------------------------------------------------|
| <br><br><b>www.arclab.com.au</b> | ARCLAB PTY LTD<br><br>A.C.N. 143472762<br>PO Box 1239 Newport Beach<br>NSW 2106 Australia<br>Telephone +61 416 886 537<br>email:arc@arclab.com.au<br>www.arclab.com.au | Client                    | Documentation           | © COPYRIGHT<br>All works to be in accordance with Australian Standards, The Building Code of Australia, other relevant codes, and with Manufacturers' recommendations and instructions. Do not scale from drawings.<br>Verify all dimensions on site prior to construction.<br>The drawing is copyright and may not be used without written consent from ARCLAB PTY LTD. | ISSUE/REVISION |          |                              | Job N°. | Sheet Number |      |  |
|   |   | Meagan and Alex Cockerton | Development Application |   | N.º            | Date     | Note                         | 0275    | A106         |      |                                                                                       |
|   |   | Project Address           | Sheet Title             |   | A              | 29.08.24 | DA Submission to NBC Council | Scale   | Sheet        | REV. |                                                                                       |
|   | 293 Hudson Parade Clareville   | Proposed Level 0          |                         |   |                |          | 1 : 100                      | A 3     | A            |      |                                                                                       |

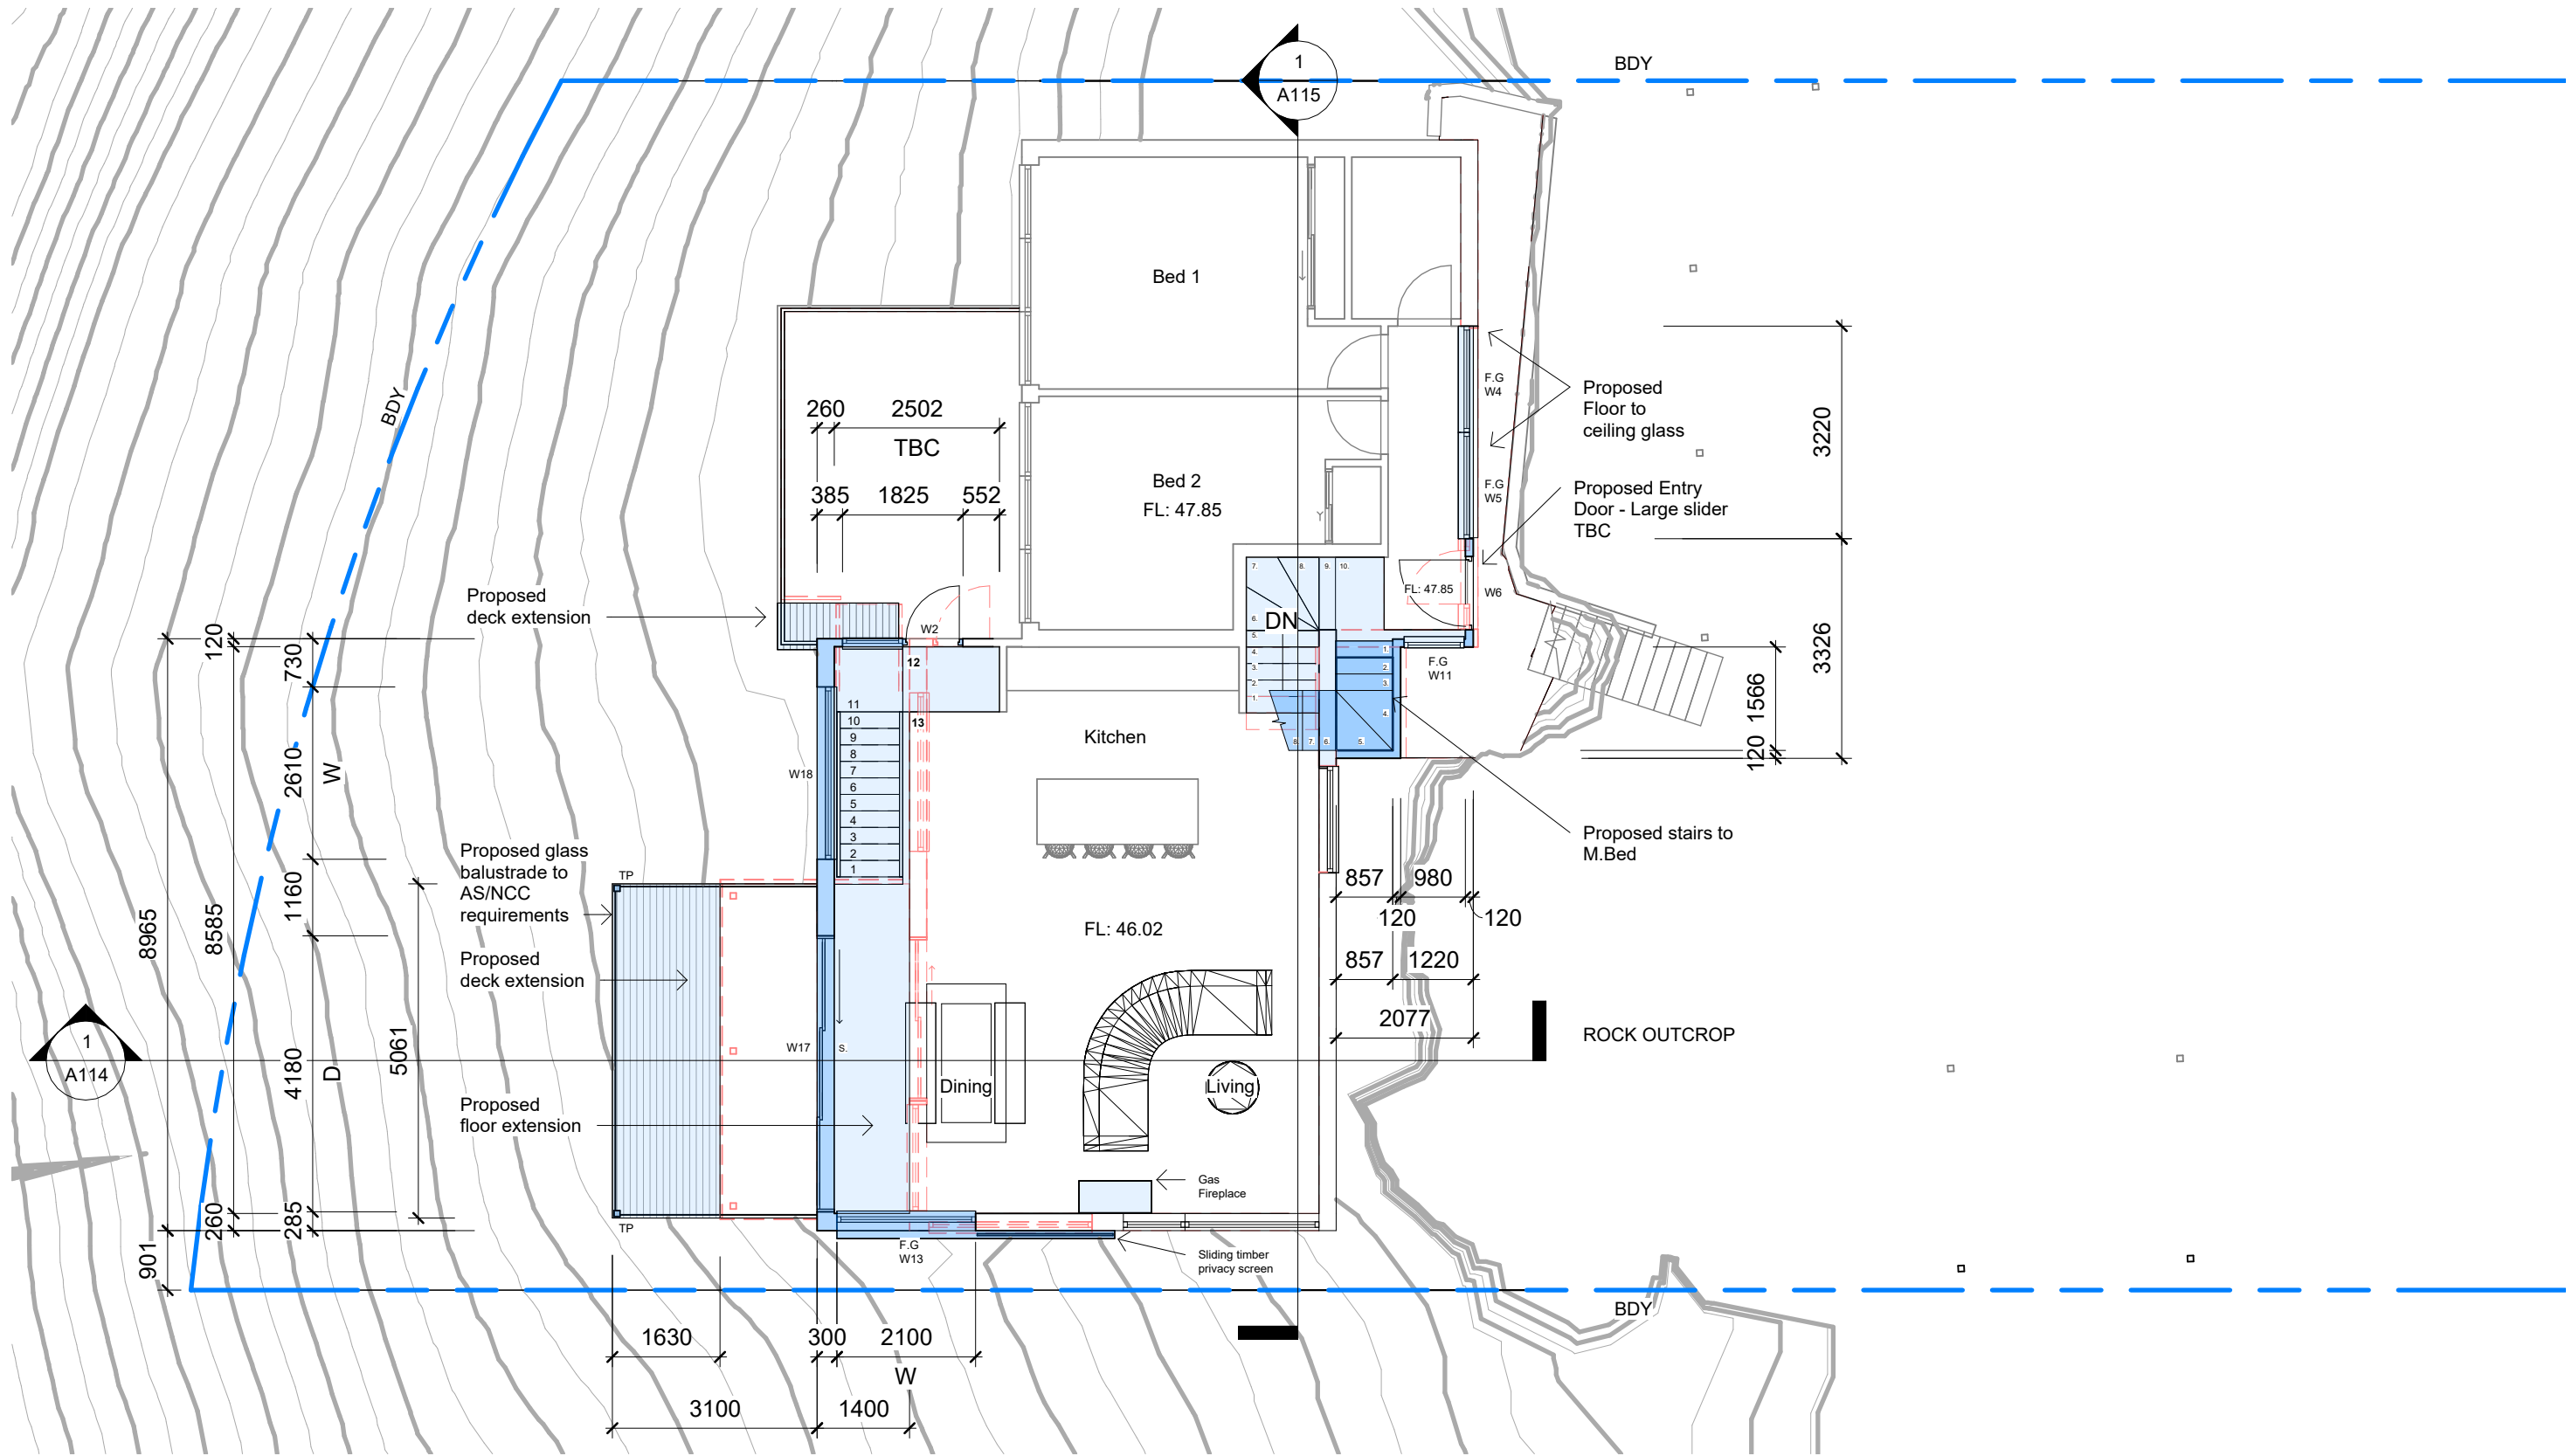

# 1 Proposed Level 1L 46.02

1 : 100
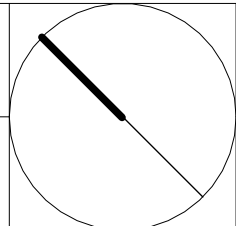
|   |   |                                                 |                                          |   |                |          |                              |                  |              |           |                                                                                       |
|---|---|-------------------------------------------------|------------------------------------------|---|----------------|----------|------------------------------|------------------|--------------|-----------|---------------------------------------------------------------------------------------|
| <br><br>www.arclab.com.au | ARCLAB PTY LTD<br><br>A.C.N. 143472762<br>PO Box 1239 Newport Beach<br>NSW 2106 Australia<br>Telephone +61 416 886 537<br>email:arc@arclab.com.au<br>www.arclab.com.au | Client<br>Meagan and Alex Cockerton             | Documentation<br>Development Application | © COPYRIGHT<br>All works to be in accordance with Australian Standards, The Building Code of Australia, other relevant codes, and with Manufacturers' recommendations and instructions. Do not scale from drawings.<br>Verify all dimensions on site prior to construction.<br>The drawing is copyright and may not be used without written consent from ARCLAB PTY LTD. | ISSUE/REVISION |          |                              | Job N°.          | Sheet Number |           |  |
|   |   | Project Address<br>293 Hudson Parade Clareville | Sheet Title<br>Proposed Level 1          |   | N.°            | Date     | Note                         | 0275             | A107         |           |                                                                                       |
|   |   |                                                 |                                          |   | A              | 29.08.24 | DA Submission to NBC Council | Scale<br>1 : 100 | Sheet<br>A 3 | REV.<br>A |                                                                                       |

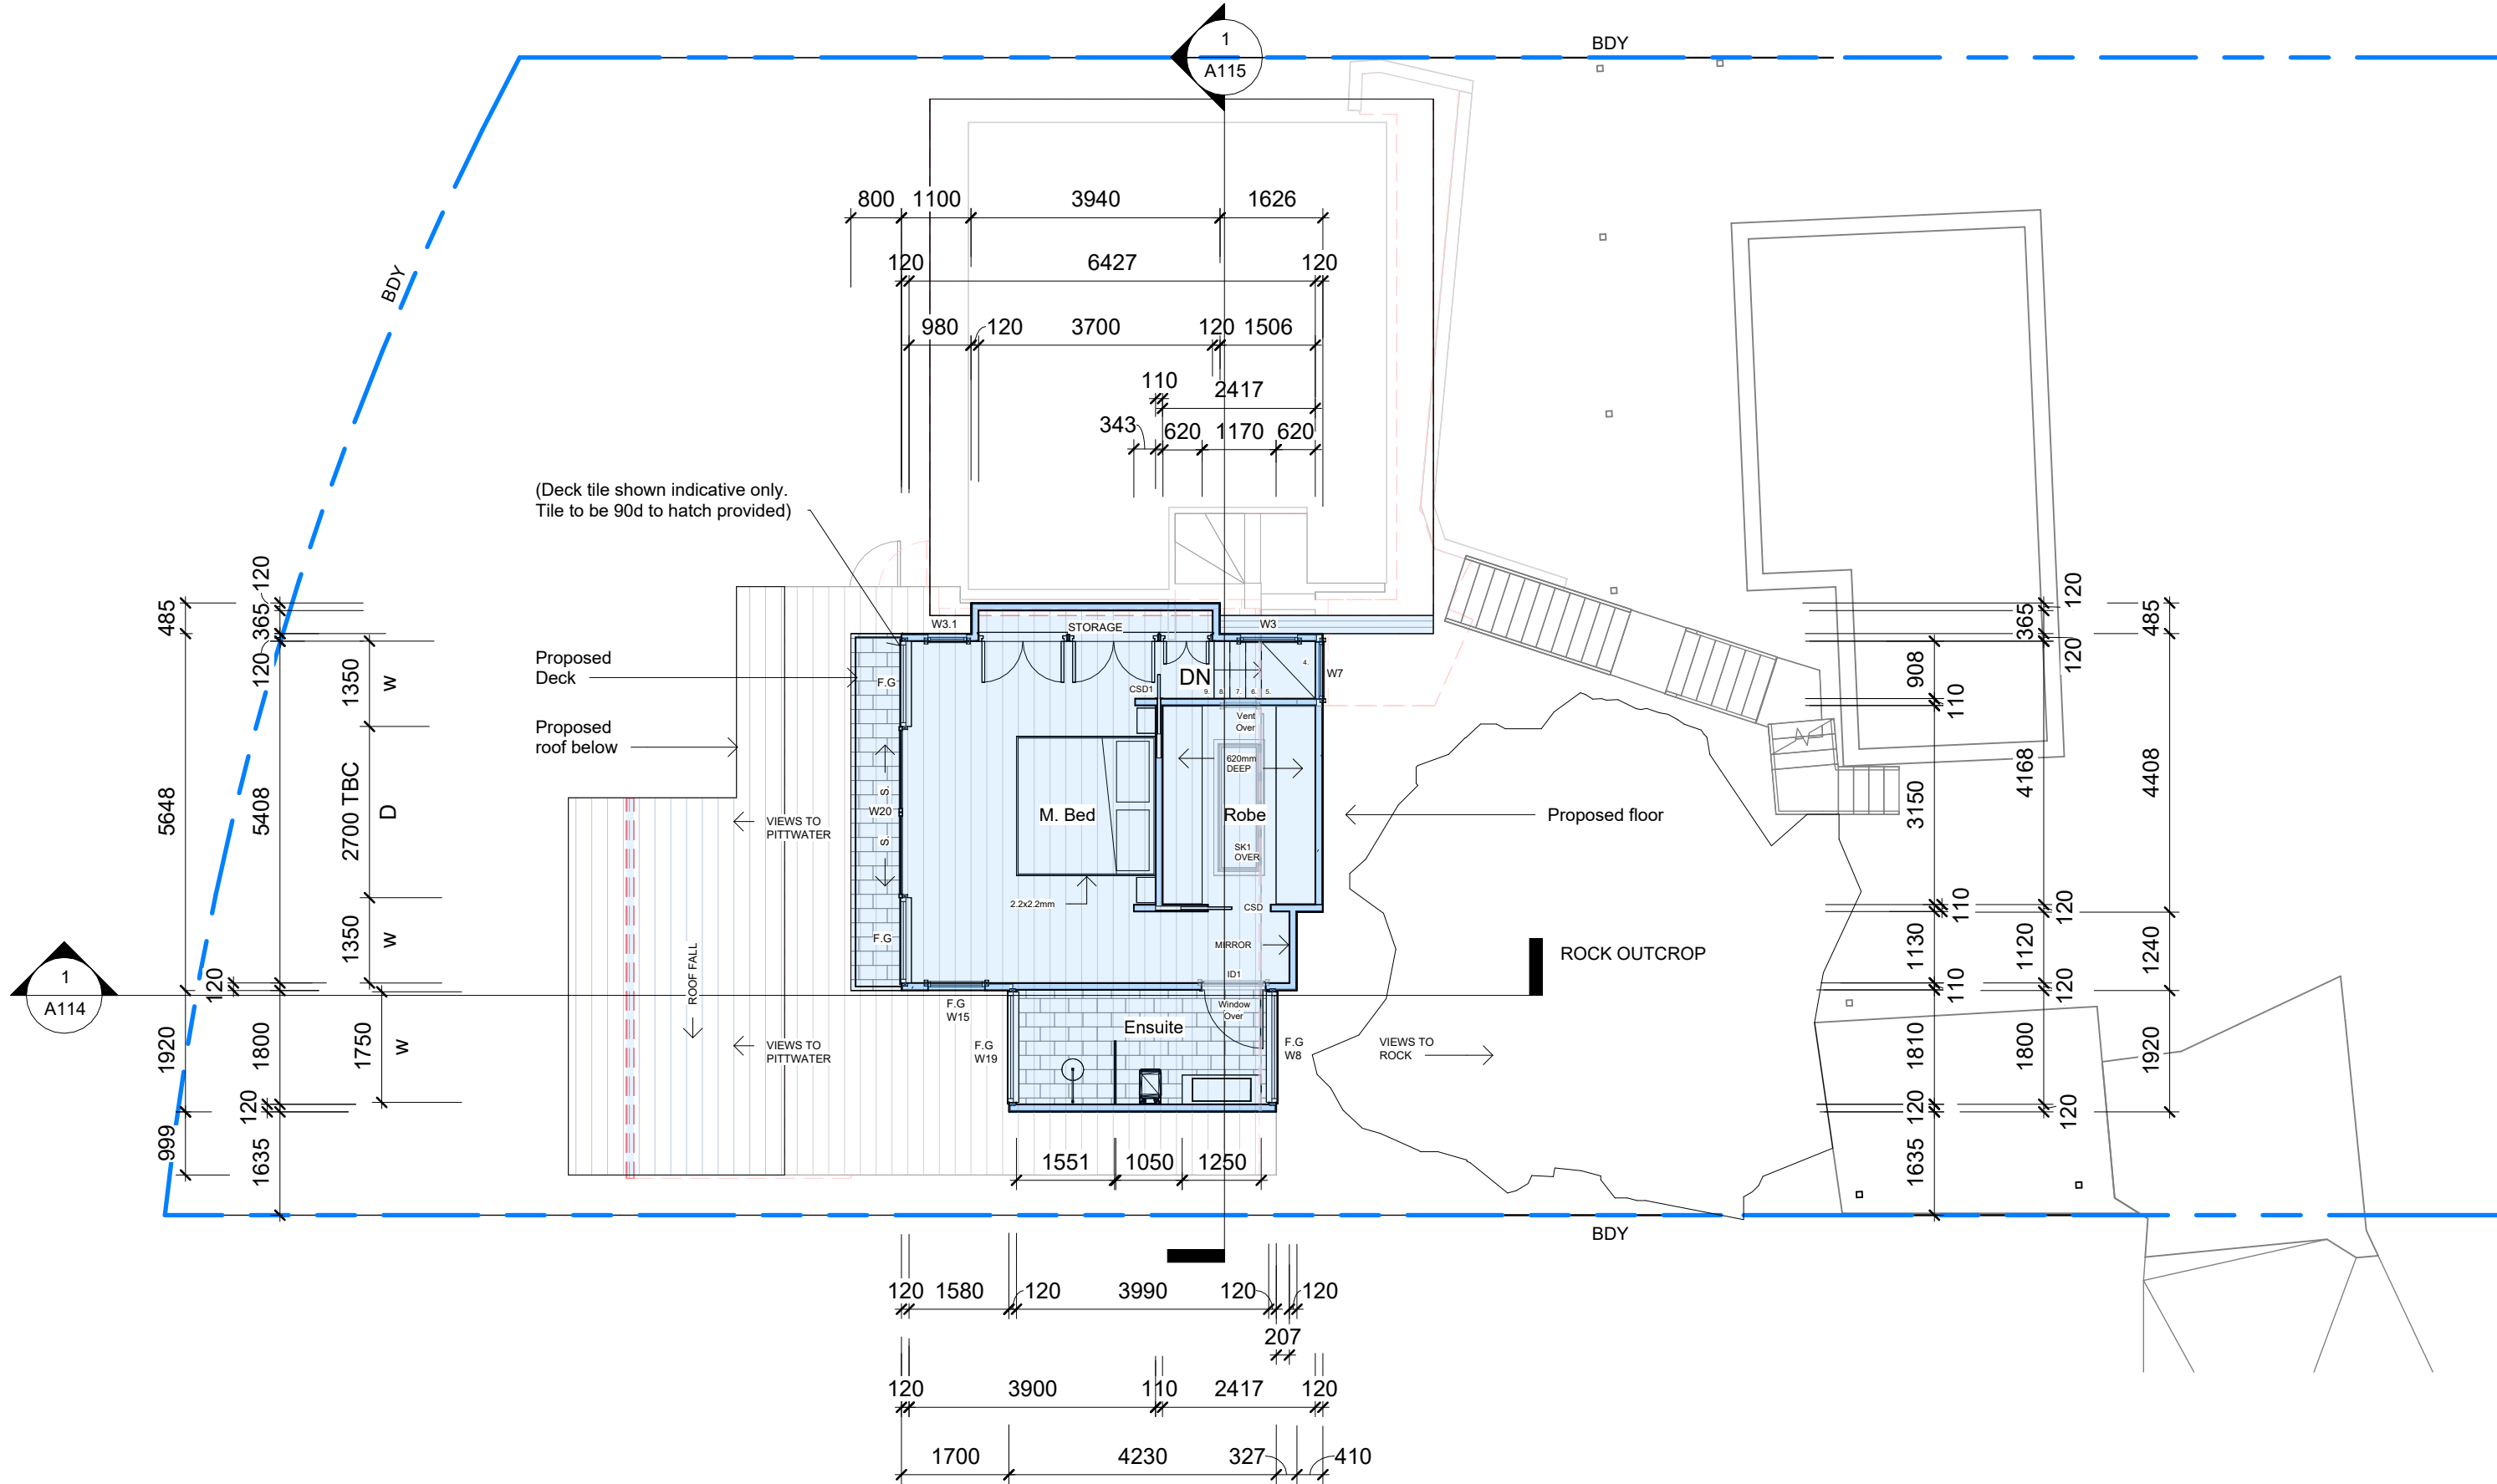

# Proposed Level 2 49.46

1 : 100



ARCLAB PTY LTD  
A.C.N. 143472762  
PO Box 1239 Newport  
Beach  
NSW 2106 Australia  
Telephone +61 416 886 537  
email: arc@arclab.com.au  
www.arclab.com.au


Client  
Meagan and Alex Cockerton  
  
Project Address  
293 Hudson Parade Clareville


Documentation  
Development Application  
  
Sheet Title  
Proposed Level 2

© COPYRIGHT  
All works to be in accordance with Australian Standards, The Building Code of Australia, other relevant codes, and with Manufacturers' recommendations and instructions. Do not scale from drawings.  
Verify all dimensions on site prior to construction.  
The drawing is copyright and may not be used without written consent from ARCLAB PTY LTD.

| ISSUE/REVISION |          |                              |
|----------------|----------|------------------------------|
| N.º            | Date     | Note                         |
| A              | 29.08.24 | DA Submission to NBC Council |

| Job N.º | Sheet Number |      |
|---------|--------------|------|
| 0275    | A108         |      |
| Scale   | Sheet        | REV. |
| 1 : 100 | A 3          | A    |

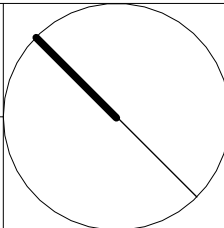


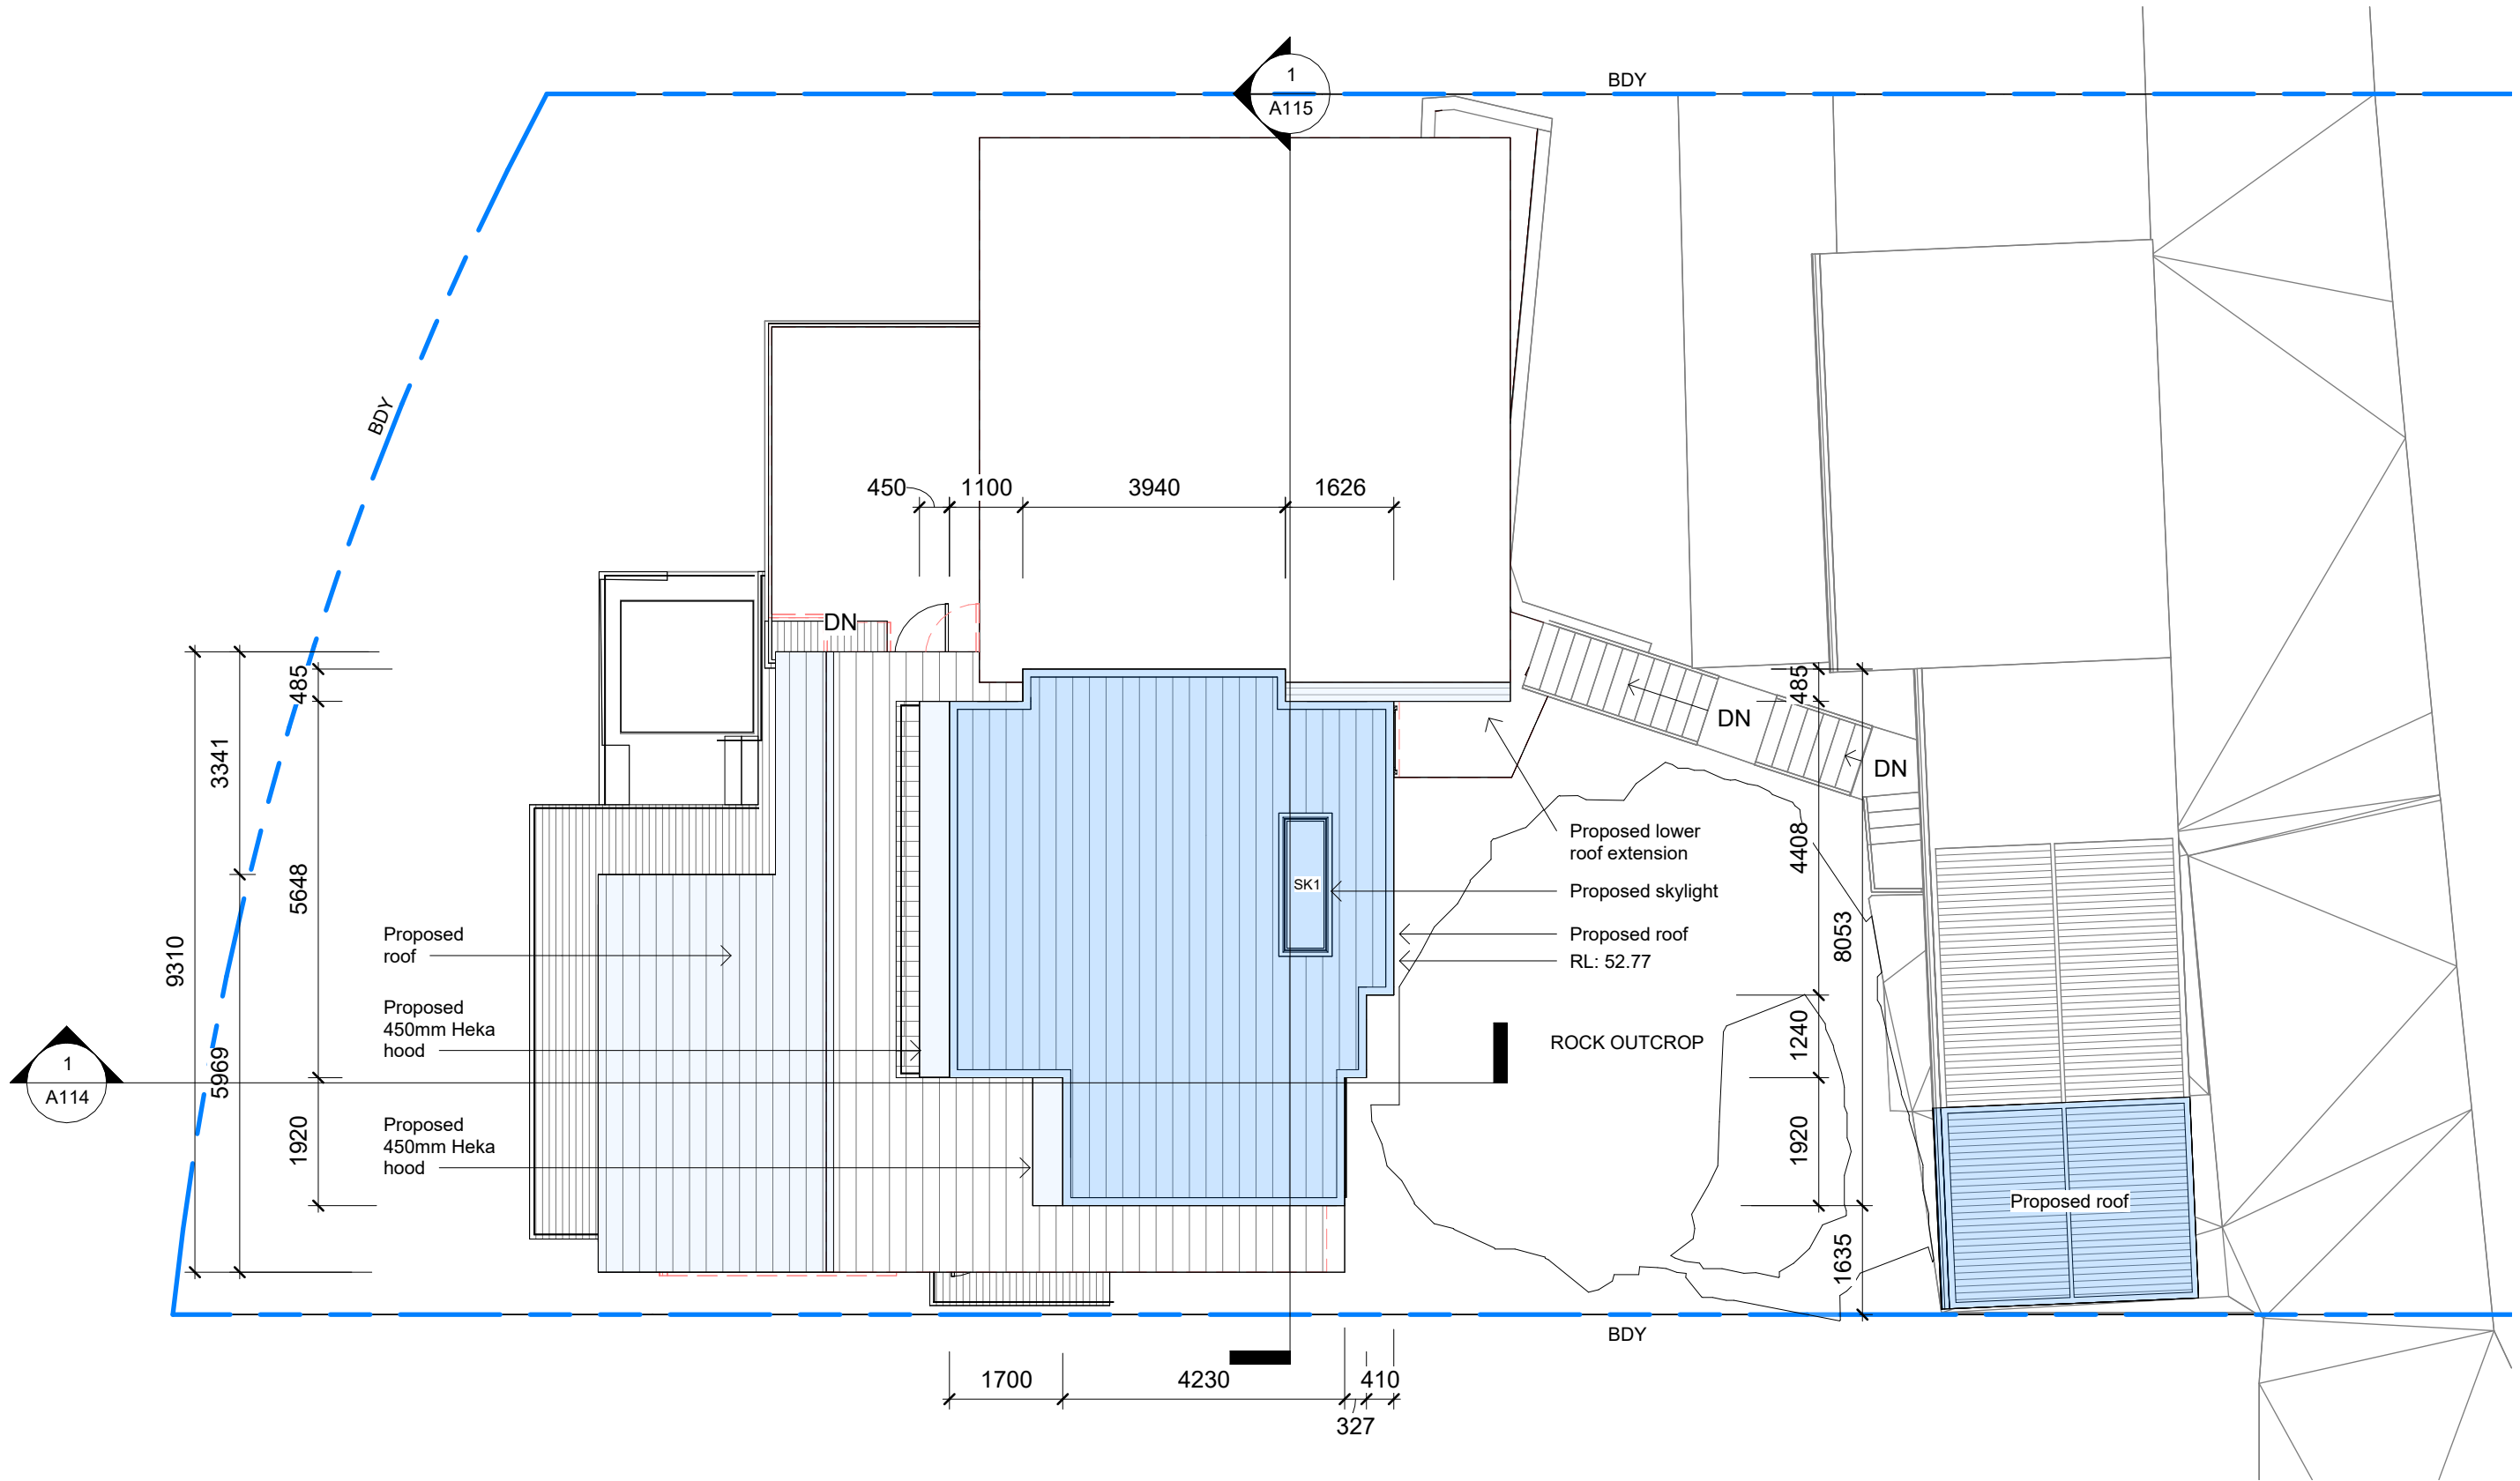


1

# Proposed Roof


1 : 100

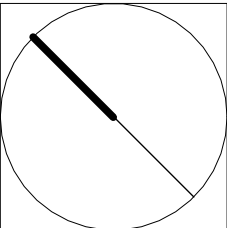
|   |   |                                         |                                              |   |                |     |          |                              |                      |                  |                                                                                       |               |
|---|---|-----------------------------------------|----------------------------------------------|---|----------------|-----|----------|------------------------------|----------------------|------------------|---------------------------------------------------------------------------------------|---------------|
| <br><br><b>www.arclab.com.au</b> | ARCLAB PTY LTD<br><br>A.C.N. 143472762<br>PO Box 1239 Newport Beach<br>NSW 2106 Australia<br>Telephone +61 416 886 537<br>email:arc@arclab.com.au<br>www.arclab.com.au | Client<br><br>Meagan and Alex Cockerton | Documentation<br><br>Development Application | © COPYRIGHT<br>All works to be in accordance with Australian Standards, The Building Code of Australia, other relevant codes, and with Manufacturers' recommendations and instructions. Do not scale from drawings.<br>Verify all dimensions on site prior to construction.<br>The drawing is copyright and may not be used without written consent from ARCLAB PTY LTD. | ISSUE/REVISION |     |          | Job N°.                      | Sheet Number         |                  |  |               |
|   |   |                                         |                                              |   |                | N.° | Date     | Note                         | 0275                 | A109             |                                                                                       |               |
|   |   |                                         |                                              |   |                | A   | 29.08.24 | DA Submission to NBC Council | Scale<br><br>1 : 100 | Sheet<br><br>A 3 |                                                                                       | REV.<br><br>A |

MJC

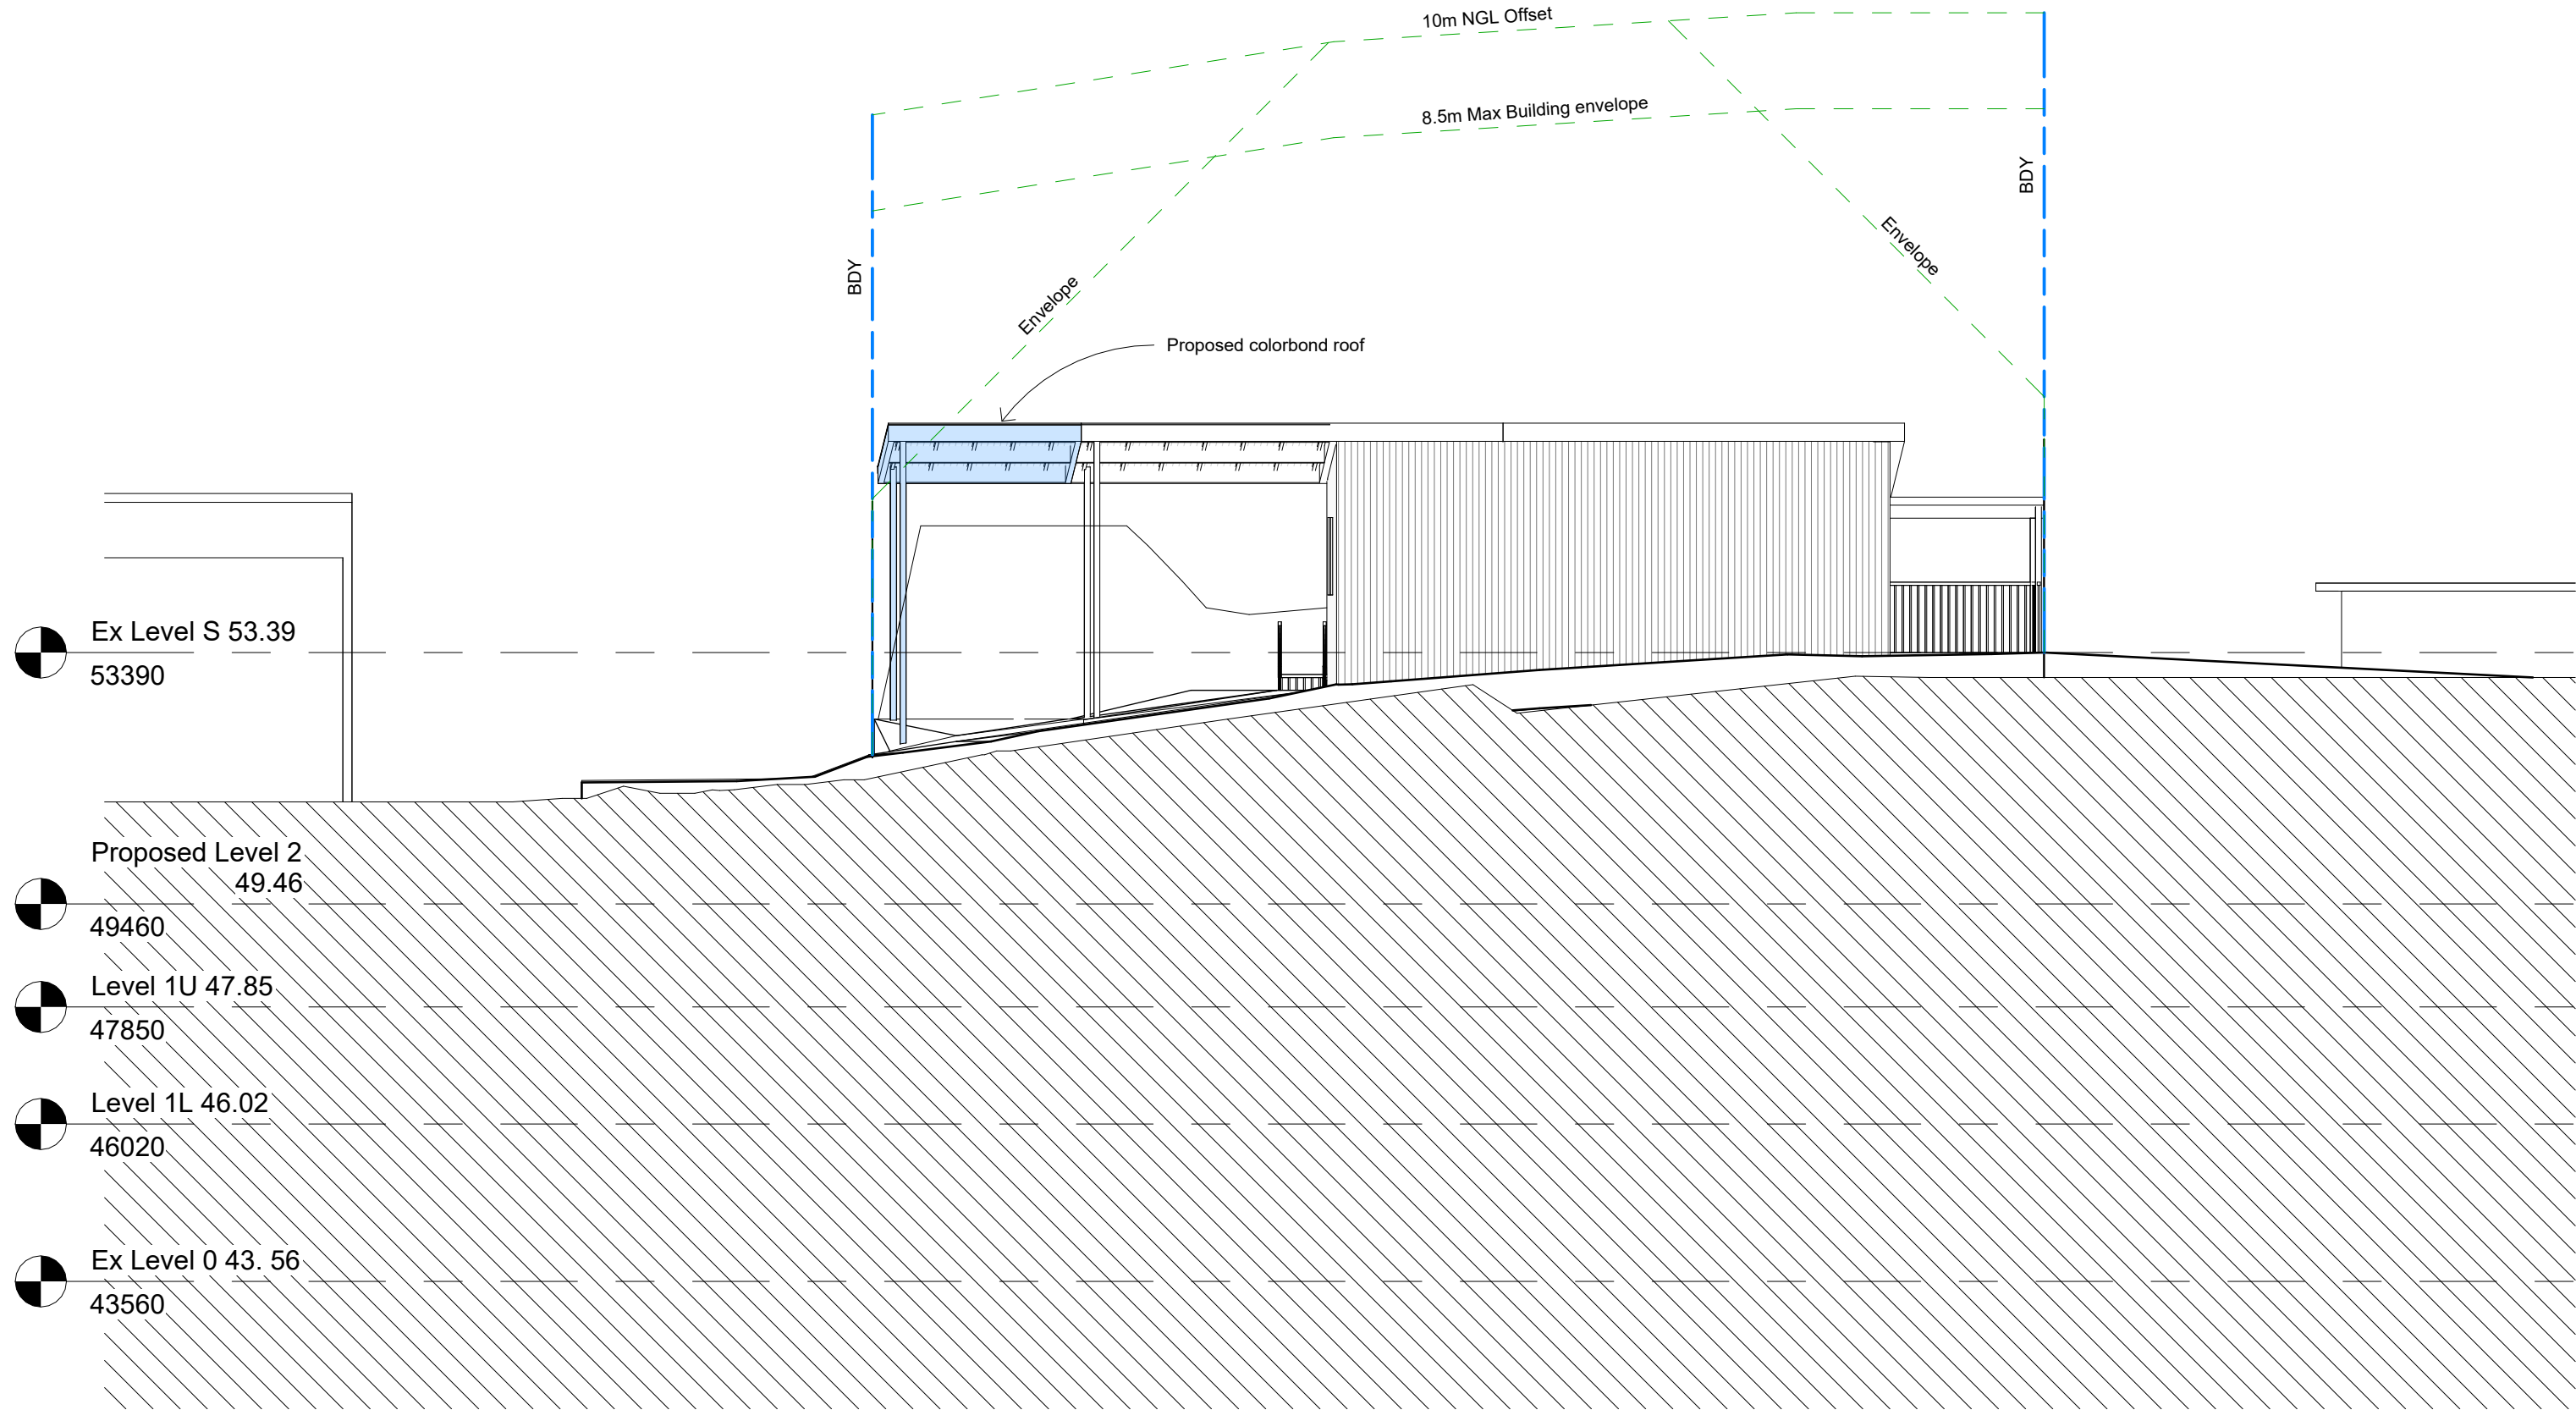


1 South East  
1 : 100

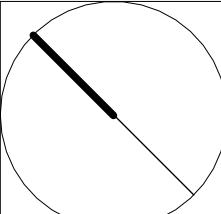
|   |   |                                                 |                                          |   |                |          |                              |                  |              |           |                                                                                       |
|---|---|-------------------------------------------------|------------------------------------------|---|----------------|----------|------------------------------|------------------|--------------|-----------|---------------------------------------------------------------------------------------|
| <br><br>www.arclab.com.au | ARCLAB PTY LTD<br><br>A.C.N. 143472762<br>PO Box 1239 Newport Beach<br>NSW 2106 Australia<br>Telephone +61 416 886 537<br>email:arc@arclab.com.au<br>www.arclab.com.au | Client<br>Meagan and Alex Cockerton             | Documentation<br>Development Application | © COPYRIGHT<br>All works to be in accordance with Australian Standards, The Building Code of Australia, other relevant codes, and with Manufacturers' recommendations and instructions. Do not scale from drawings.<br>Verify all dimensions on site prior to construction.<br>The drawing is copyright and may not be used without written consent from ARCLAB PTY LTD. | ISSUE/REVISION |          |                              | Job N°.          | Sheet Number |           |  |
|   |   | Project Address<br>293 Hudson Parade Clareville | Sheet Title<br>Elevation 1 South East    |   | N.°            | Date     | Note                         | 0275             | A110         |           |                                                                                       |
|   |   |                                                 |                                          |   | A              | 29.08.24 | DA Submission to NBC Council | Scale<br>1 : 100 | Sheet<br>A 3 | REV.<br>A |                                                                                       |

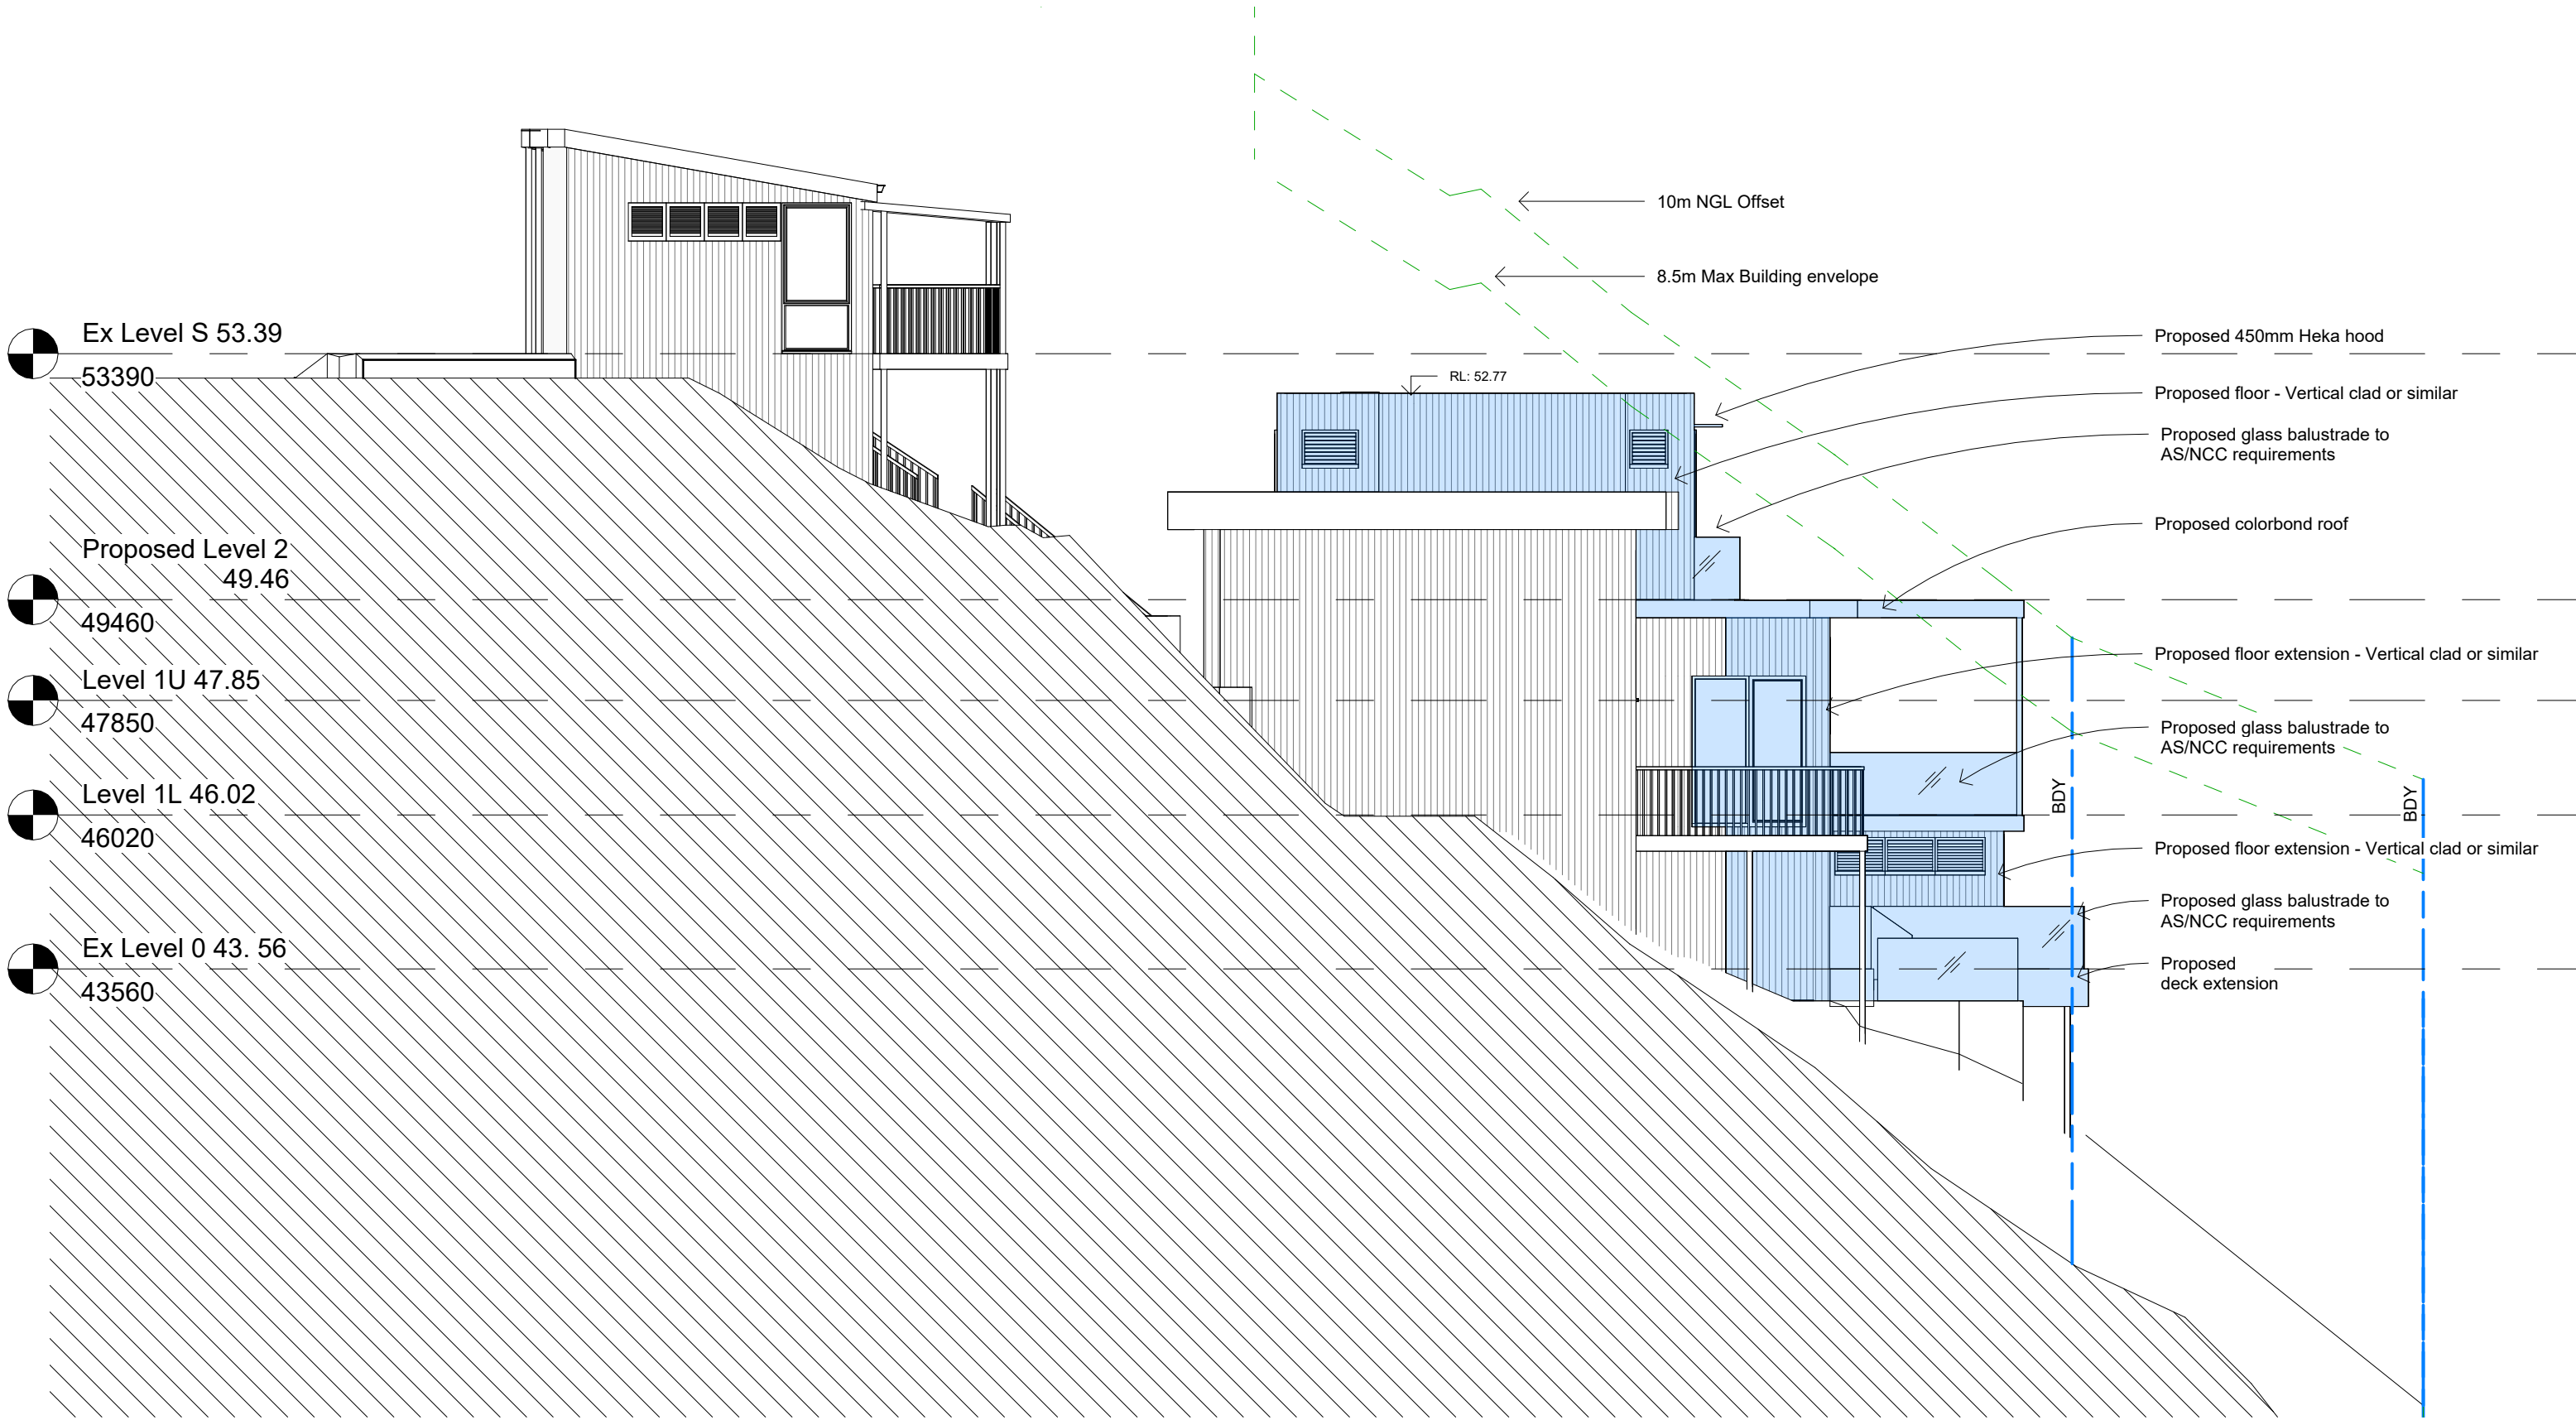

# 1 North East


1 : 100

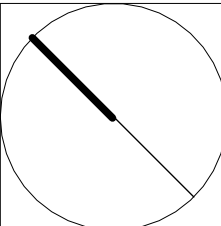
|   |   |                           |                         |   |                |          |                              |         |              |      |                                                                                       |
|---|---|---------------------------|-------------------------|---|----------------|----------|------------------------------|---------|--------------|------|---------------------------------------------------------------------------------------|
| <br><br><b>www.arclab.com.au</b> | ARCLAB PTY LTD<br><br>A.C.N. 143472762<br>PO Box 1239 Newport Beach<br>NSW 2106 Australia<br>Telephone +61 416 886 537<br>email:arc@arclab.com.au<br>www.arclab.com.au | Client                    | Documentation           | © COPYRIGHT<br>All works to be in accordance with Australian Standards, The Building Code of Australia, other relevant codes, and with Manufacturers' recommendations and instructions. Do not scale from drawings.<br>Verify all dimensions on site prior to construction.<br>The drawing is copyright and may not be used without written consent from ARCLAB PTY LTD. | ISSUE/REVISION |          |                              | Job N°. | Sheet Number |      |  |
|   |   | Meagan and Alex Cockerton | Development Application |   | N.°            | Date     | Note                         | 0275    | A111         |      |                                                                                       |
|   |   | Project Address           | Sheet Title             |   | A              | 29.08.24 | DA Submission to NBC Council | Scale   | Sheet        | REV. |                                                                                       |
|   | 293 Hudson Parade Clareville   | Elevation 1 North East    |                         |   |                | 1 : 100  | A 3                          | A       |              |      |                                                                                       |

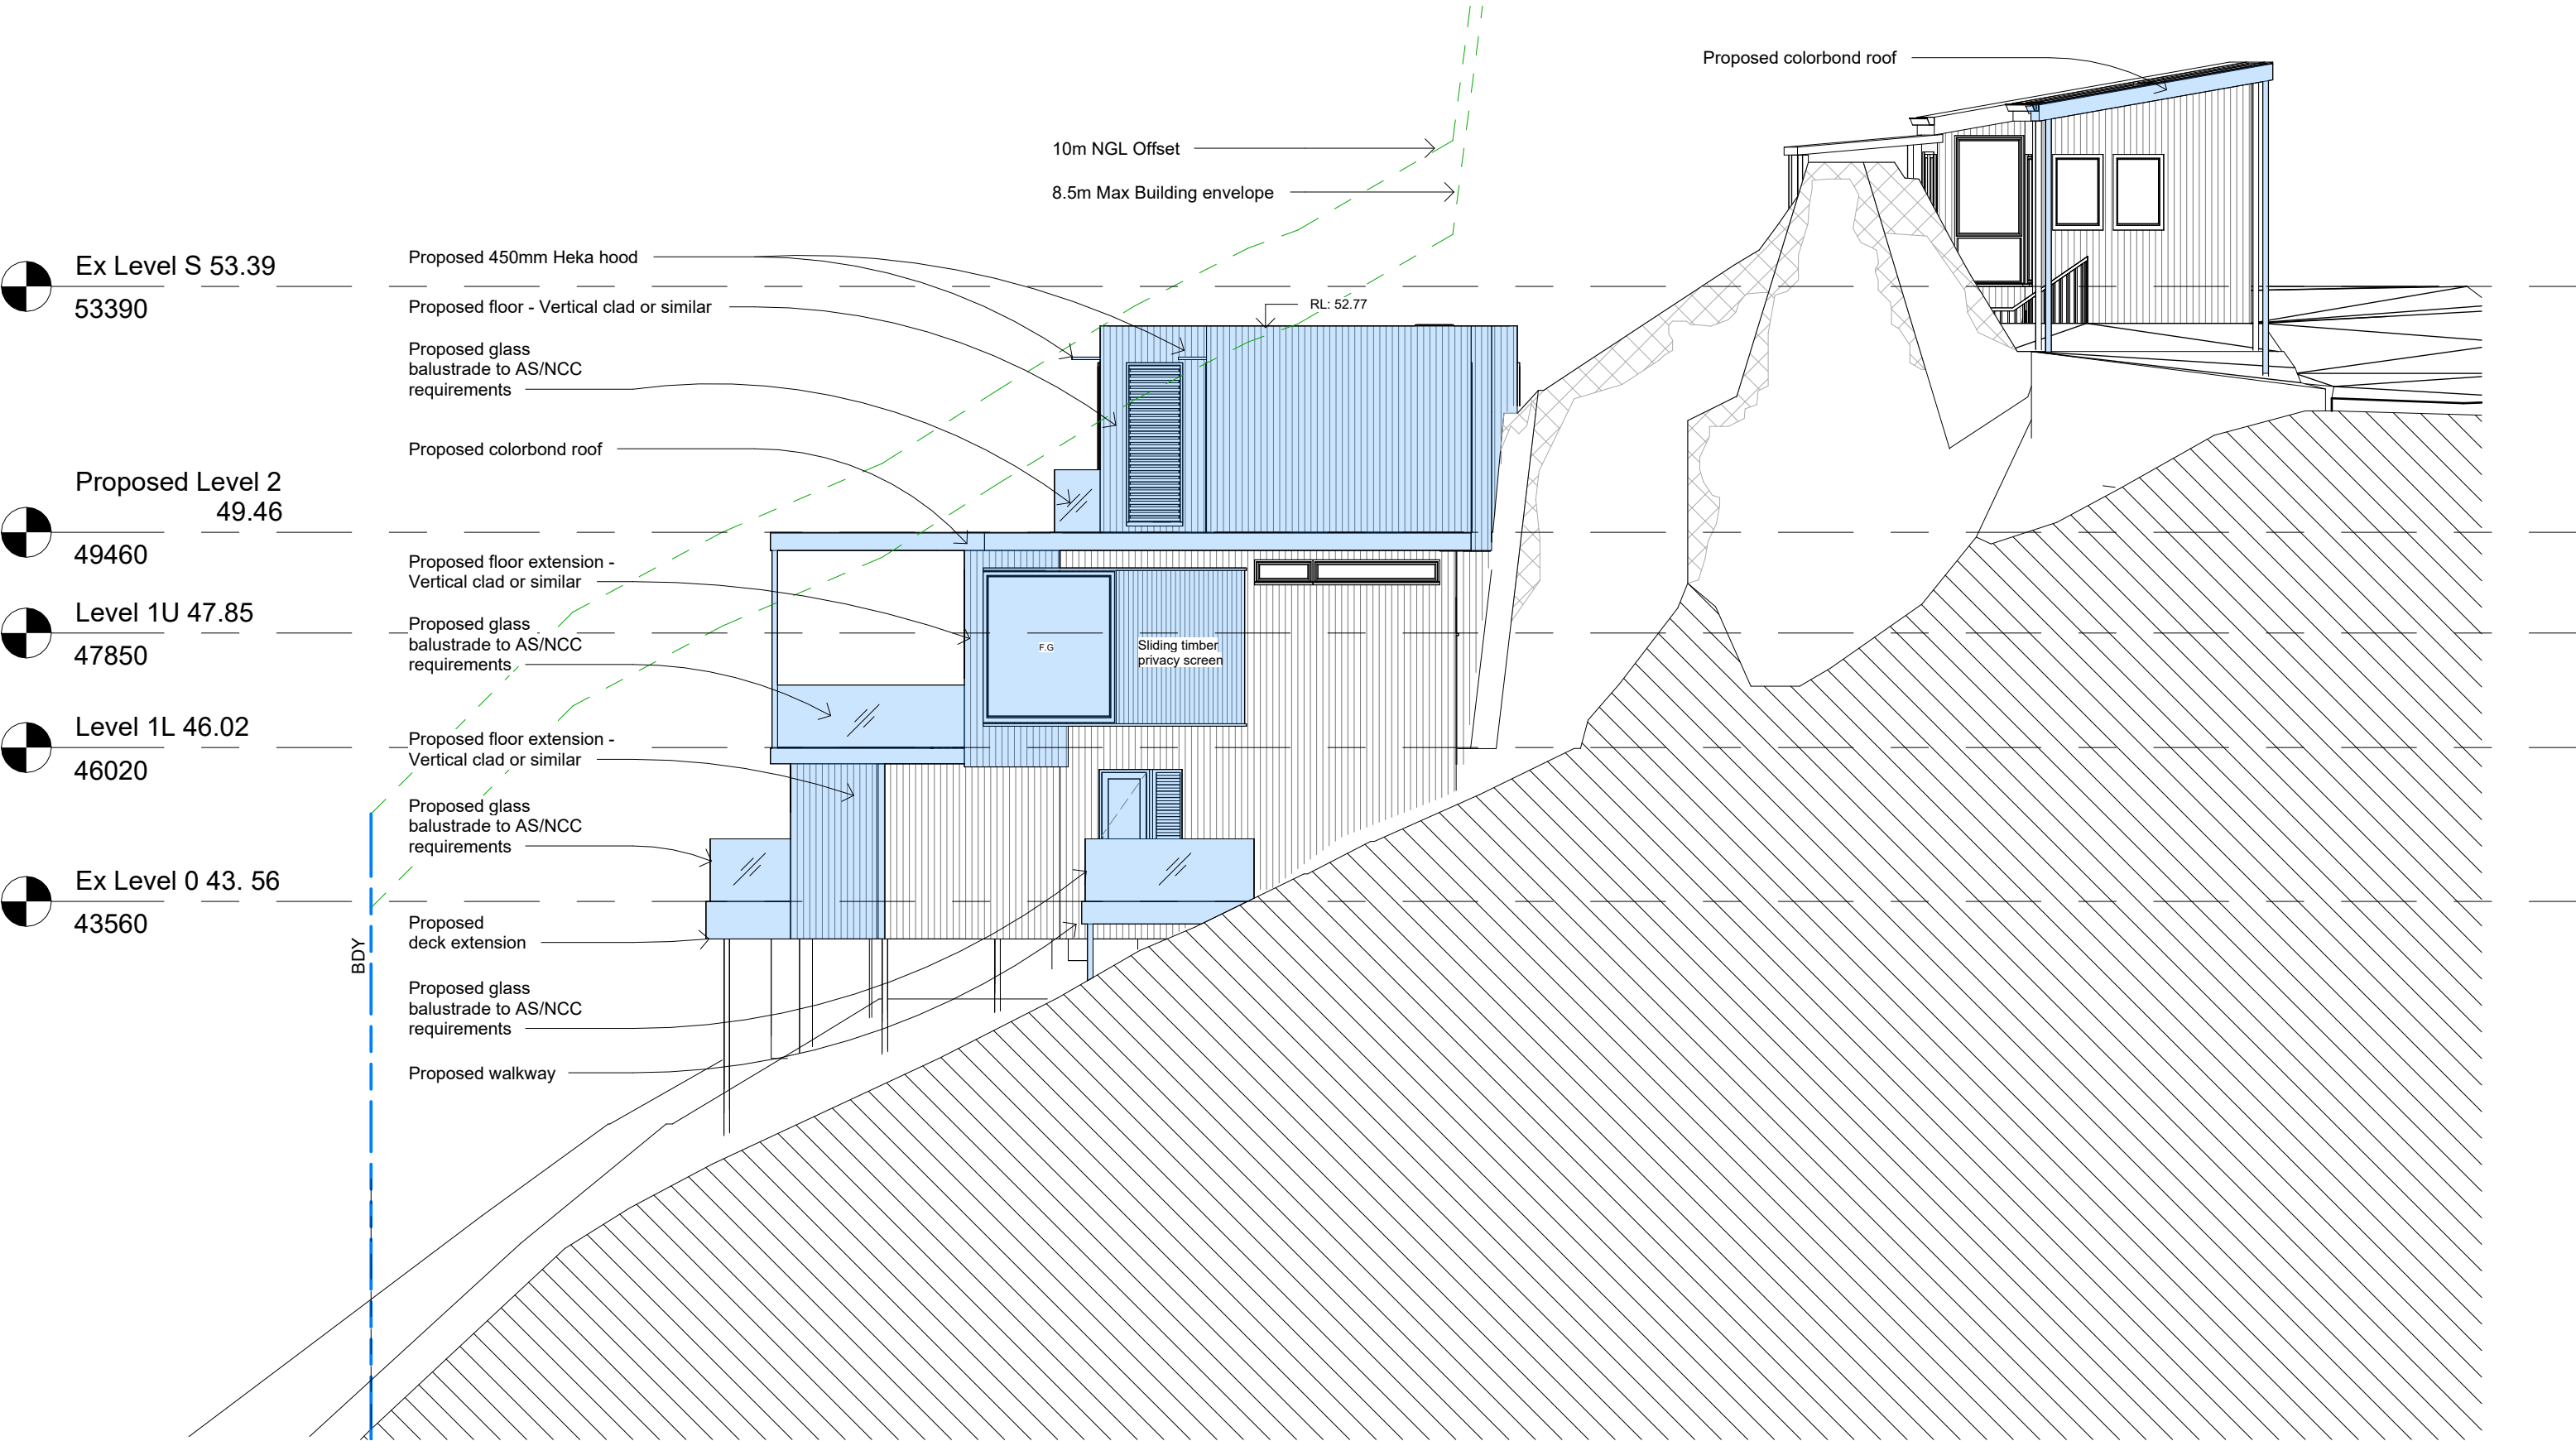

# 1 South West


1 : 100

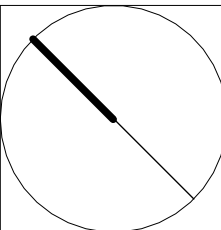
|   |   |                              |                         |   |                |          |                              |         |              |      |                                                                                       |
|---|---|------------------------------|-------------------------|---|----------------|----------|------------------------------|---------|--------------|------|---------------------------------------------------------------------------------------|
| <br><br><b>www.arclab.com.au</b> | ARCLAB PTY LTD<br><br>A.C.N. 143472762<br>PO Box 1239 Newport Beach<br>NSW 2106 Australia<br>Telephone +61 416 886 537<br>email:arc@arclab.com.au<br>www.arclab.com.au | Client                       | Documentation           | © COPYRIGHT<br>All works to be in accordance with Australian Standards, The Building Code of Australia, other relevant codes, and with Manufacturers' recommendations and instructions. Do not scale from drawings.<br>Verify all dimensions on site prior to construction.<br>The drawing is copyright and may not be used without written consent from ARCLAB PTY LTD. | ISSUE/REVISION |          |                              | Job N°. | Sheet Number |      |  |
|   |   | Meagan and Alex Cockerton    | Development Application |   | N.º            | Date     | Note                         | 0275    | A112         |      |                                                                                       |
|   |   | Project Address              | Sheet Title             |   | A              | 29.08.24 | DA Submission to NBC Council | Scale   | Sheet        | REV. |                                                                                       |
|   |   | 293 Hudson Parade Clareville | Elevation 1 South West  |   |                |          |                              | 1 : 100 | A 3          | A    |                                                                                       |

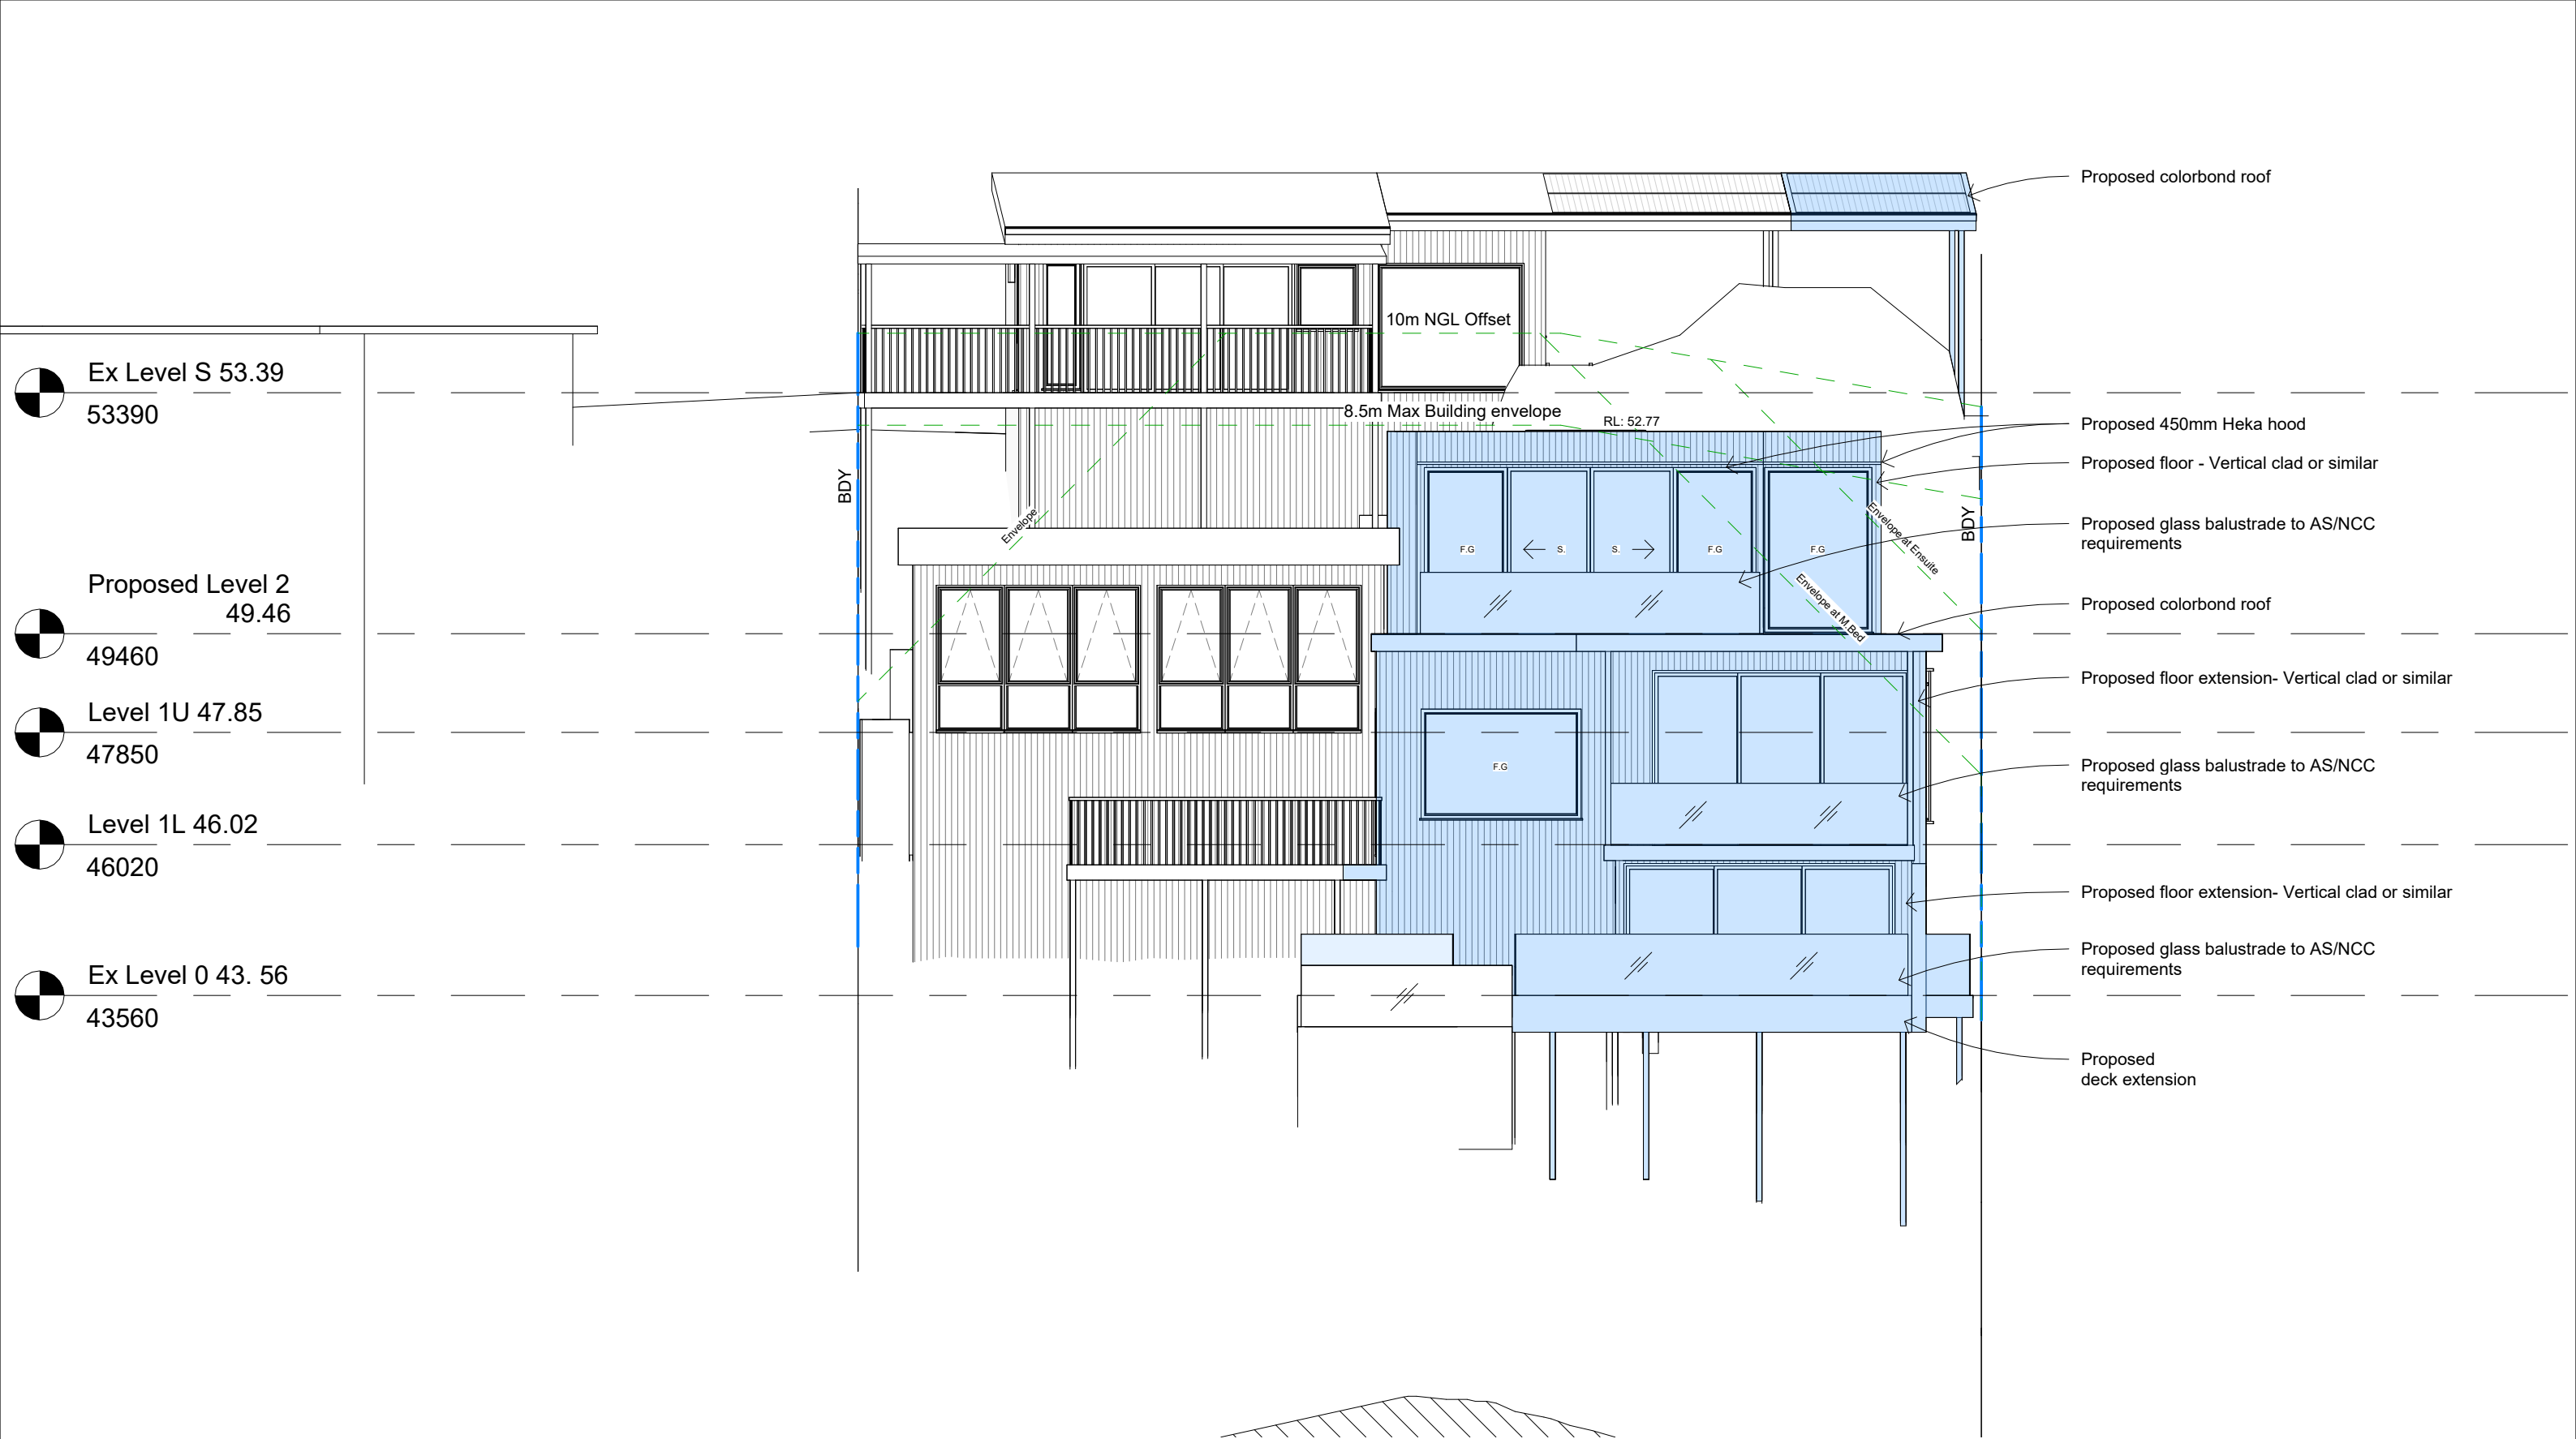


# 1 North West


1 : 100
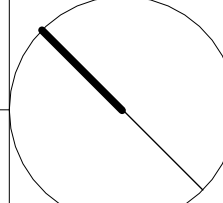
|   |   |                              |                         |   |                |          |                              |         |              |      |                                                                                       |
|---|---|------------------------------|-------------------------|---|----------------|----------|------------------------------|---------|--------------|------|---------------------------------------------------------------------------------------|
| <br><br><b>www.arclab.com.au</b> | ARCLAB PTY LTD<br><br>A.C.N. 143472762<br>PO Box 1239 Newport Beach<br>NSW 2106 Australia<br>Telephone +61 416 886 537<br>email:arc@arclab.com.au<br>www.arclab.com.au | Client                       | Documentation           | © COPYRIGHT<br>All works to be in accordance with Australian Standards, The Building Code of Australia, other relevant codes, and with Manufacturers' recommendations and instructions. Do not scale from drawings.<br>Verify all dimensions on site prior to construction.<br>The drawing is copyright and may not be used without written consent from ARCLAB PTY LTD. | ISSUE/REVISION |          |                              | Job N°. | Sheet Number |      |  |
|   |   | Meagan and Alex Cockerton    | Development Application |   | N.°            | Date     | Note                         | 0275    | A113         |      |                                                                                       |
|   |   | Project Address              | Sheet Title             |   | A              | 29.08.24 | DA Submission to NBC Council | Scale   | Sheet        | REV. |                                                                                       |
|   |   | 293 Hudson Parade Clareville | Elevation 1 North West  |   |                |          |                              | 1 : 100 | A 3          | A    |                                                                                       |

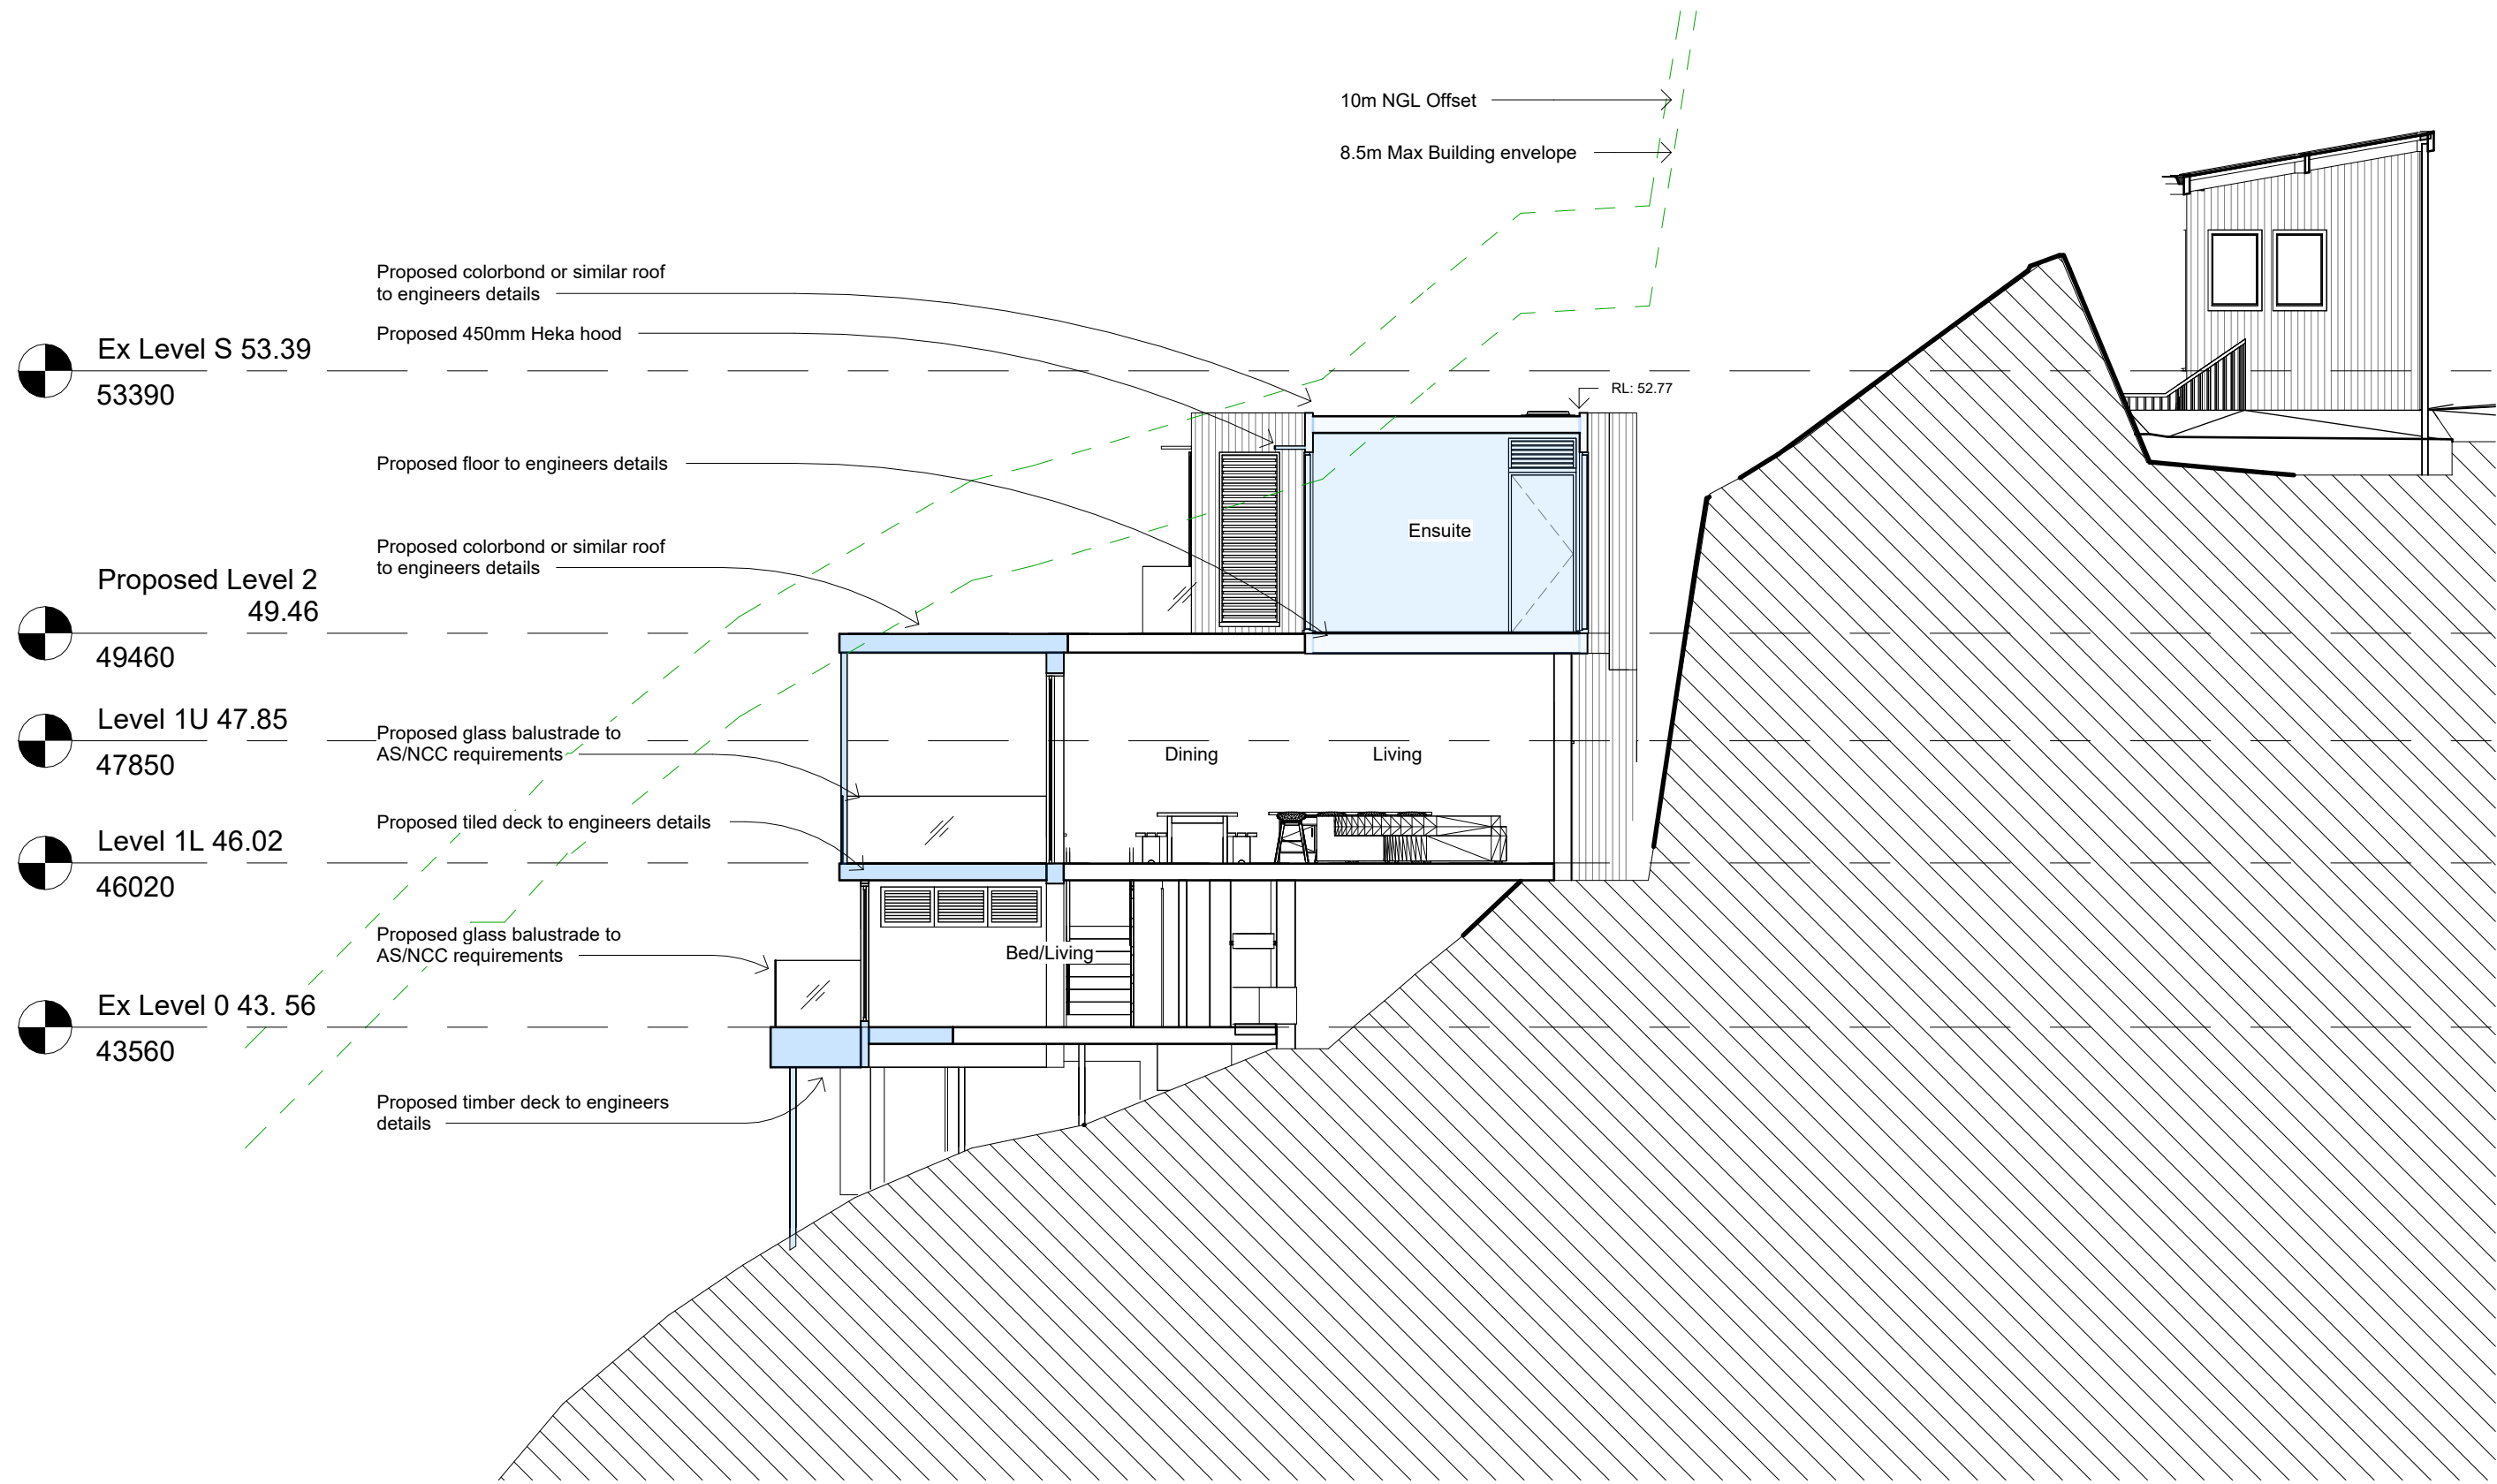


1 Section 1  
1 : 100
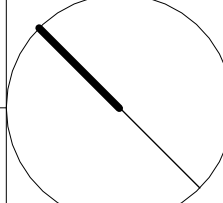
|   |   |                                                                                            |                                                                          |   |                |          |                              |                                   |                   |      |                                                                                       |
|---|---|--------------------------------------------------------------------------------------------|--------------------------------------------------------------------------|---|----------------|----------|------------------------------|-----------------------------------|-------------------|------|---------------------------------------------------------------------------------------|
| <br>www.arclab.com.au | ARCLAB PTY LTD<br>A.C.N. 143472762<br>PO Box 1239 Newport Beach<br>NSW 2106 Australia<br>Telephone +61 416 886 537<br>email: arc@arclab.com.au<br>www.arclab.com.au | Client<br>Meagan and Alex Cockerton<br><br>Project Address<br>293 Hudson Parade Clareville | Documentation<br>Development Application<br><br>Sheet Title<br>Section 1 | © COPYRIGHT<br>All works to be in accordance with Australian Standards, The Building Code of Australia, other relevant codes, and with Manufacturers' recommendations and instructions. Do not scale from drawings.<br>Verify all dimensions on site prior to construction.<br>The drawing is copyright and may not be used without written consent from ARCLAB PTY LTD. | ISSUE/REVISION |          |                              | Job N°. 0275<br><br>Scale 1 : 100 | Sheet Number A114 |      |  |
|   |   |                                                                                            |                                                                          |   | N.º            | Date     | Note                         |                                   | Sheet             | REV. |                                                                                       |
|   |   |                                                                                            |                                                                          |   | A              | 29.08.24 | DA Submission to NBC Council |                                   | A 3               | A    |                                                                                       |

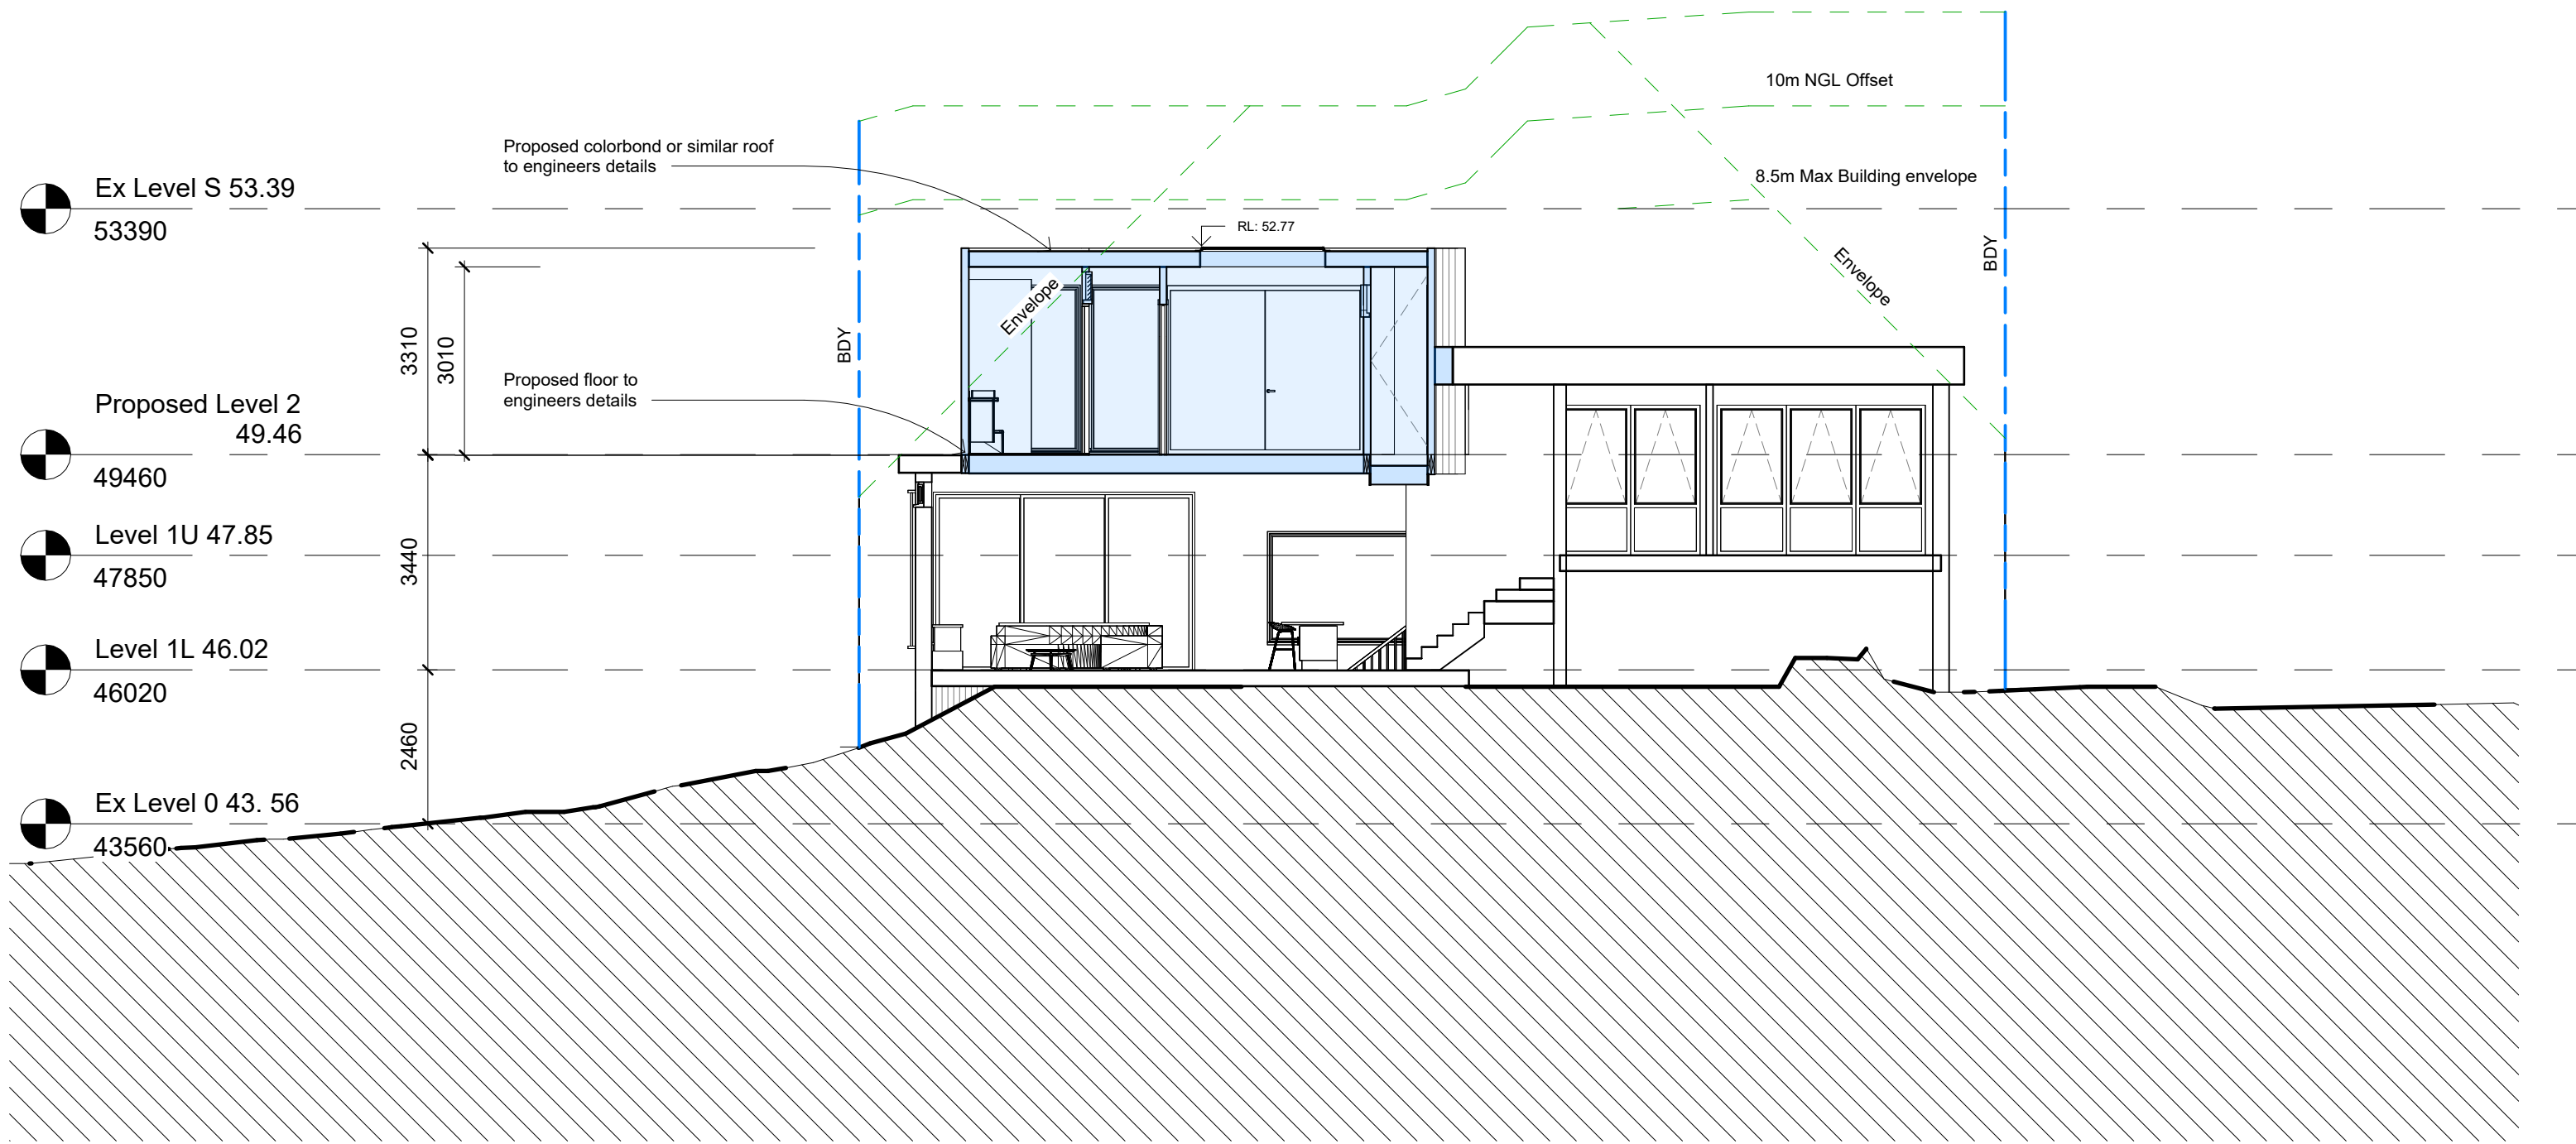


# 1 Section 2

1 : 100
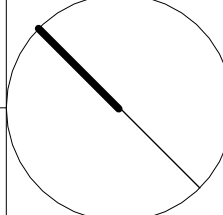
|   |   |                                                                                            |                                                                          |   |                |          |                              |                                   |                   |      |                                                                                       |
|---|---|--------------------------------------------------------------------------------------------|--------------------------------------------------------------------------|---|----------------|----------|------------------------------|-----------------------------------|-------------------|------|---------------------------------------------------------------------------------------|
| <br>www.arclab.com.au | ARCLAB PTY LTD<br>A.C.N. 143472762<br>PO Box 1239 Newport Beach<br>NSW 2106 Australia<br>Telephone +61 416 886 537<br>email: arc@arclab.com.au<br>www.arclab.com.au | Client<br>Meagan and Alex Cockerton<br><br>Project Address<br>293 Hudson Parade Clareville | Documentation<br>Development Application<br><br>Sheet Title<br>Section 2 | © COPYRIGHT<br>All works to be in accordance with Australian Standards, The Building Code of Australia, other relevant codes, and with Manufacturers' recommendations and instructions. Do not scale from drawings.<br>Verify all dimensions on site prior to construction.<br>The drawing is copyright and may not be used without written consent from ARCLAB PTY LTD. | ISSUE/REVISION |          |                              | Job N°. 0275<br><br>Scale 1 : 100 | Sheet Number A115 |      |  |
|   |   |                                                                                            |                                                                          |   | N.º            | Date     | Note                         |                                   | Sheet             | REV. |                                                                                       |
|   |   |                                                                                            |                                                                          |   | A              | 29.08.24 | DA Submission to NBC Council |                                   | A 3               | A    |                                                                                       |




1 Shadow diagram 9am  
1 : 200

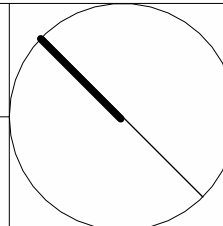
|   |   |                                     |                                          |   |                |     |          |                              |                  |              |                                                                                       |           |
|---|---|-------------------------------------|------------------------------------------|---|----------------|-----|----------|------------------------------|------------------|--------------|---------------------------------------------------------------------------------------|-----------|
| <br><br>www.arclab.com.au | ARCLAB PTY LTD<br><br>A.C.N. 143472762<br>PO Box 1239 Newport<br>Beach<br>NSW 2106 Australia<br>Telephone +61 416 886 537<br>email:arc@arclab.com.au<br>www.arclab.com.au | Client<br>Meagan and Alex Cockerton | Documentation<br>Development Application | © COPYRIGHT<br>All works to be in accordance with Australian Standards, The Building Code of Australia, other relevant codes, and with Manufacturers' recommendations and instructions. Do not scale from drawings.<br>Verify all dimensions on site prior to construction.<br>The drawing is copyright and may not be used without written consent from ARCLAB PTY LTD. | ISSUE/REVISION |     |          | Job N°.                      | Sheet Number     |              |  |           |
|   |   |                                     |                                          |   |                | N.º | Date     | Note                         | 0275             | A116         |                                                                                       |           |
|   |   |                                     |                                          |   |                | A   | 29.08.24 | DA Submission to NBC Council | Scale<br>1 : 200 | Sheet<br>A 3 |                                                                                       | REV.<br>A |
|   |   |                                     |                                          |   |                |     |          |                              |                  |              |                                                                                       |           |





1 Shadow diagram 3pm  
1 : 200
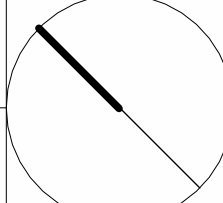
|   |   |                                                                                            |                                                                                   |   |                |          |                              |              |                   |           |                                                                                       |
|---|---|--------------------------------------------------------------------------------------------|-----------------------------------------------------------------------------------|---|----------------|----------|------------------------------|--------------|-------------------|-----------|---------------------------------------------------------------------------------------|
| <br>www.arclab.com.au | ARCLAB PTY LTD<br>A.C.N. 143472762<br>PO Box 1239 Newport<br>Beach<br>NSW 2106 Australia<br>Telephone +61 416 886 537<br>email:arc@arclab.com.au<br>www.arclab.com.au | Client<br>Meagan and Alex Cockerton<br><br>Project Address<br>293 Hudson Parade Clareville | Documentation<br>Development Application<br><br>Sheet Title<br>Shadow Diagram 3pm | © COPYRIGHT<br>All works to be in accordance with Australian Standards, The Building Code of Australia, other relevant codes, and with Manufacturers' recommendations and instructions. Do not scale from drawings.<br>Verify all dimensions on site prior to construction.<br>The drawing is copyright and may not be used without written consent from ARCLAB PTY LTD. | ISSUE/REVISION |          |                              | Job N°. 0275 | Sheet Number A118 |           |  |
|   |   |                                                                                            |                                                                                   |   | N.°            | Date     | Note                         |              | Scale 1 : 200     | Sheet A 3 | REV. A                                                                                |
|   |   |                                                                                            |                                                                                   |   | A              | 29.08.24 | DA Submission to NBC Council |              |                   |           |                                                                                       |

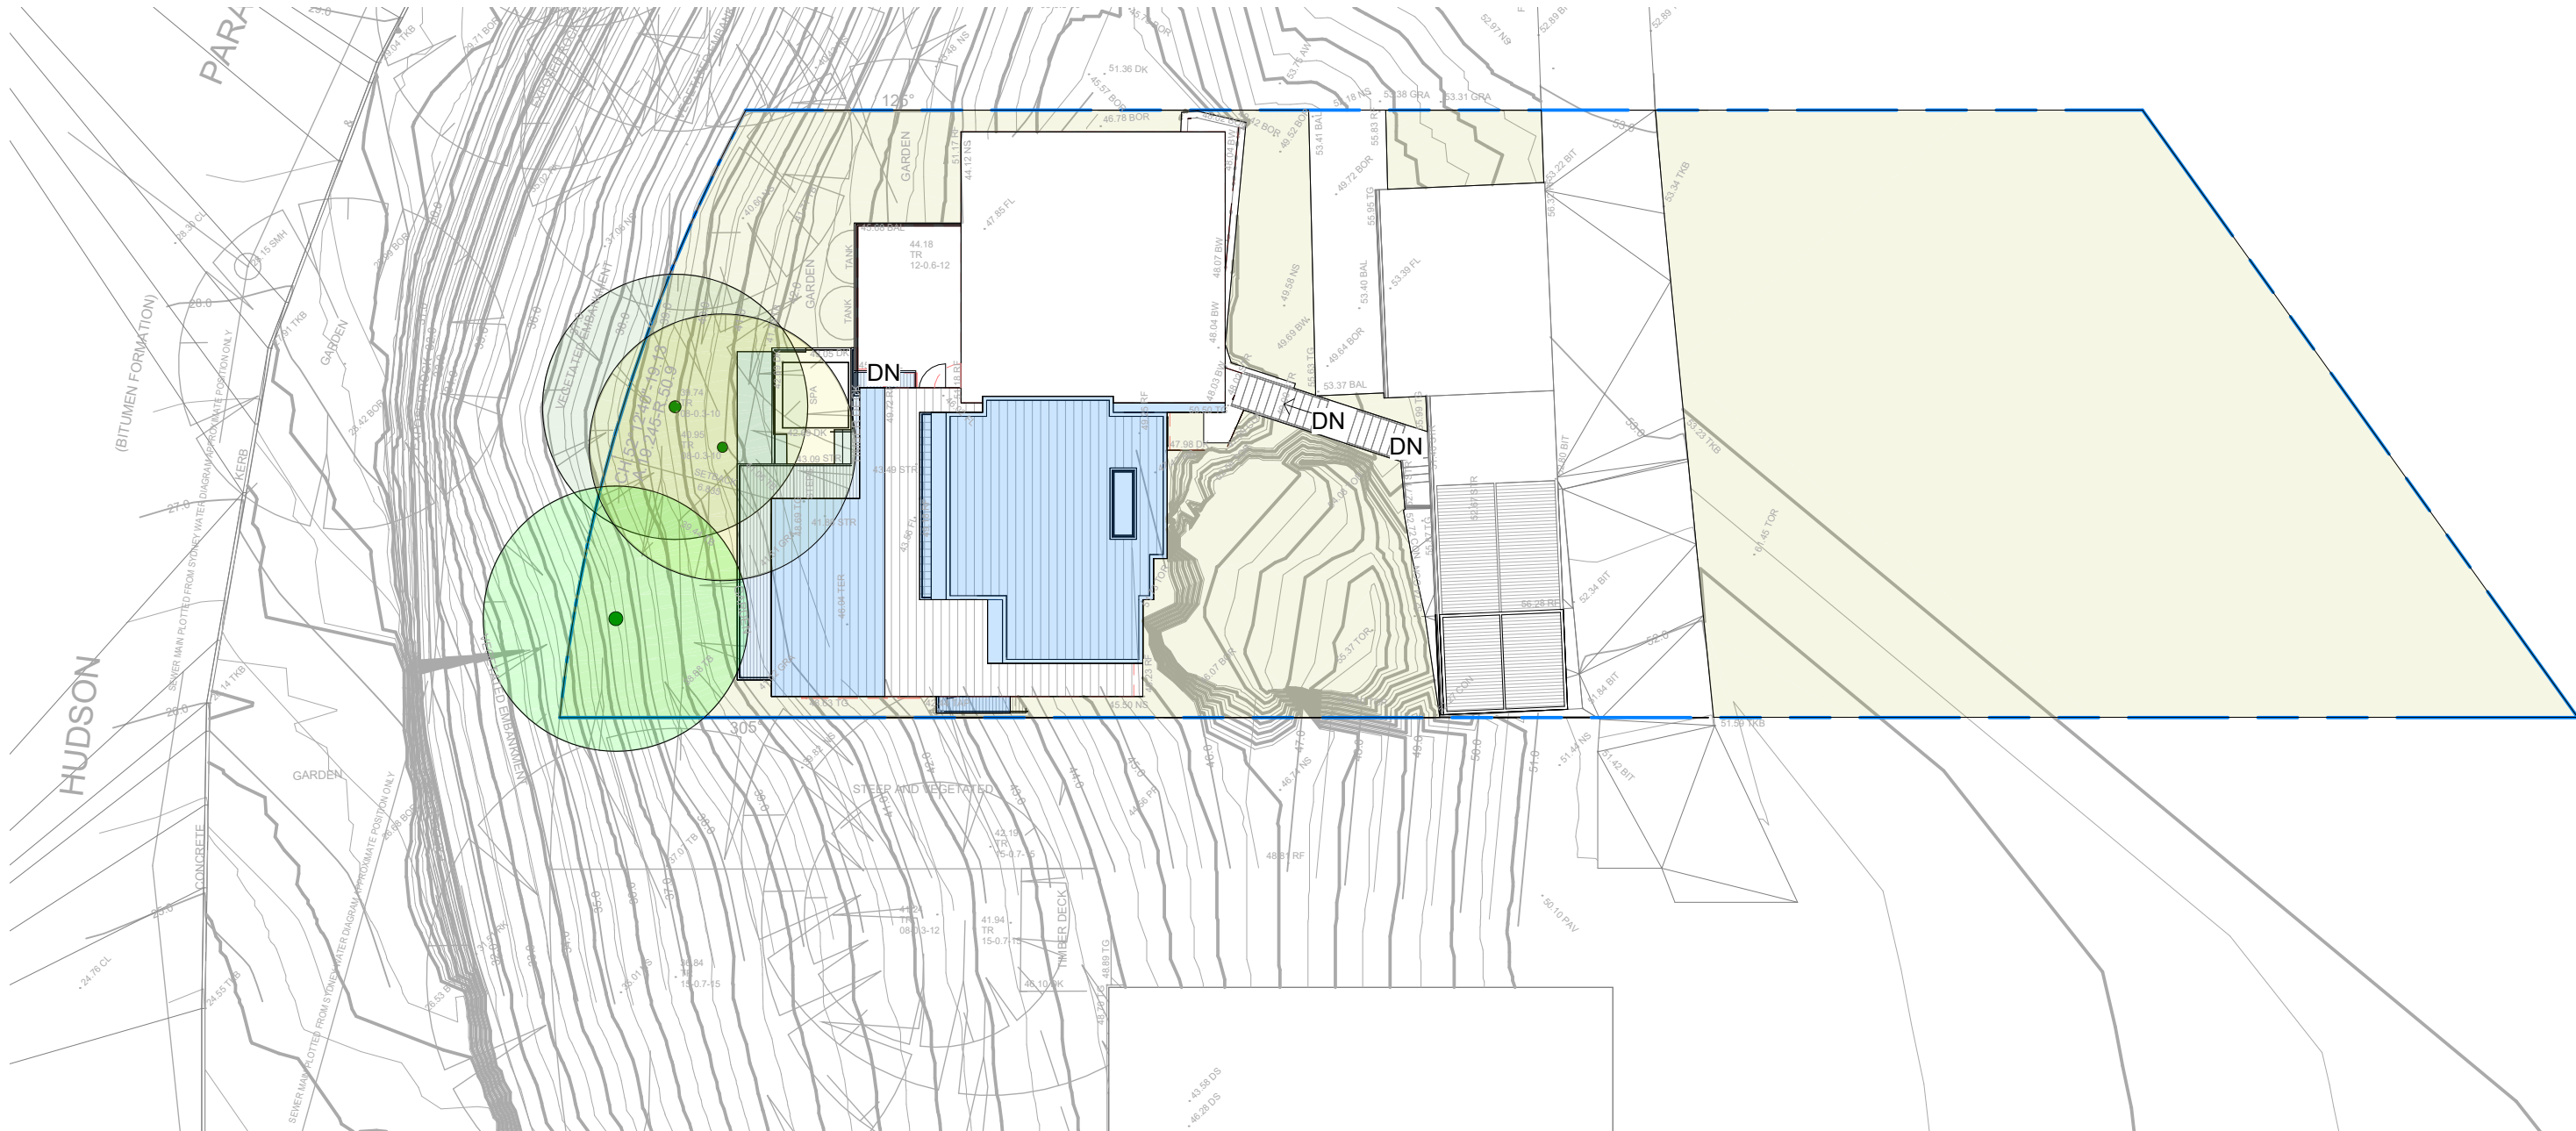


1

# Stormwater concept

1 : 200

**NOTE**

Downpipes can be connected to existing stormwater system. However, existing pipelines need to be checked and repaired in accordance to AS 3500. Dimension and slope of existing pipes need to be checked in accordance with AS 3500 to ensure adequacy

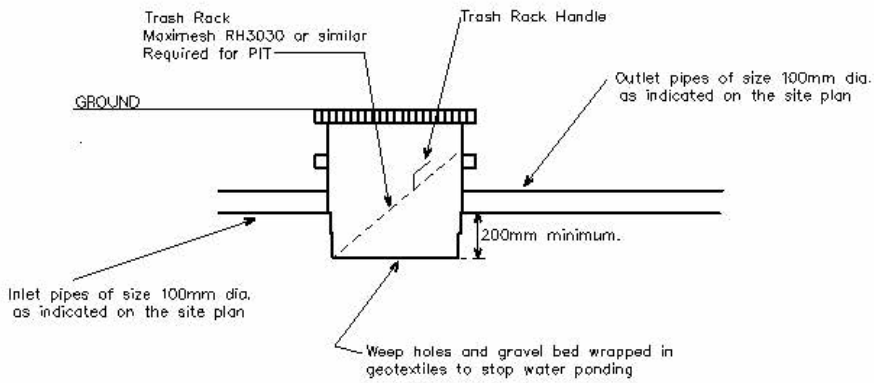

TYPICAL SUMP PIT SECTION

**DRAINAGE PIPE NOTES.**


Slope of pipes to be a minimum of 1:100 i.e. 1%.  
All levels and dimensions to be checked and confirmed on site.  
All design work and works to be in accordance with AS/NZS 3500.5 (2000) and AS/NZS 3500.3.2 (1998)

All pipes unless otherwise specified on the plan to be 100 dia. UPVC pipe.


Inspection openings will be required at even spacings not more than 30 metres apart and at any change of direction greater than 45 degrees.

The Eaves Gutter connected to all DP's to have a minimum cross sectional area of 6365 sq. mm or similar. Downpipes attached to the eaves gutter to have a minimum diameter of 90mm or 100 x 50 rect. or similar.


|   |   |                              |                         |   |                |          |                              |         |              |      |                                                                                       |
|---|---|------------------------------|-------------------------|---|----------------|----------|------------------------------|---------|--------------|------|---------------------------------------------------------------------------------------|
| <br><br><b>www.arclab.com.au</b> | ARCLAB PTY LTD<br><br>A.C.N. 143472762<br>PO Box 1239 Newport<br>Beach<br>NSW 2106 Australia<br>Telephone +61 416 886 537<br>email:arc@arclab.com.au<br>www.arclab.com.au | Client                       | Documentation           | © COPYRIGHT<br>All works to be in accordance with Australian Standards, The Building Code of Australia, other relevant codes, and with Manufacturers' recommendations and instructions. Do not scale from drawings.<br>Verify all dimensions on site prior to construction.<br>The drawing is copyright and may not be used without written consent from ARCLAB PTY LTD. | ISSUE/REVISION |          |                              | Job N°. | Sheet Number |      |  |
|   |   | Meagan and Alex Cockerton    | Development Application |   | N.º            | Date     | Note                         | 0275    | A119         |      |                                                                                       |
|   |   | Project Address              | Sheet Title             |   | A              | 29.08.24 | DA Submission to NBC Council | Scale   | Sheet        | REV. |                                                                                       |
|   |   | 293 Hudson Parade Clareville | Stormwater concept      |   |                |          |                              | 1 : 200 | A 3          | A    |                                                                                       |

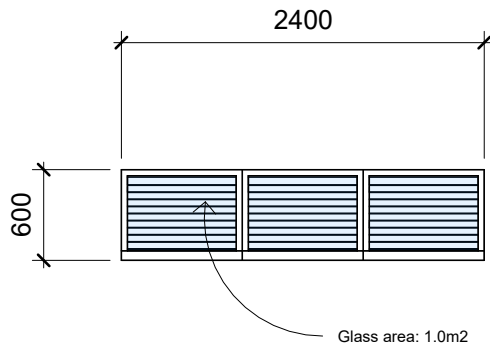


LOUVRE WINDOW  
WINDOW - W1

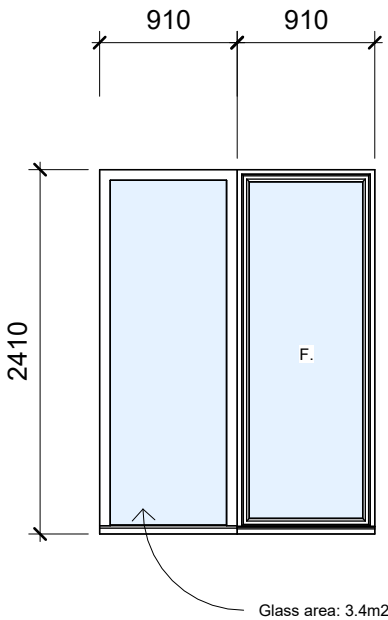


EXTERNAL DOOR/FIXED WINDOW  
DOOR - W2

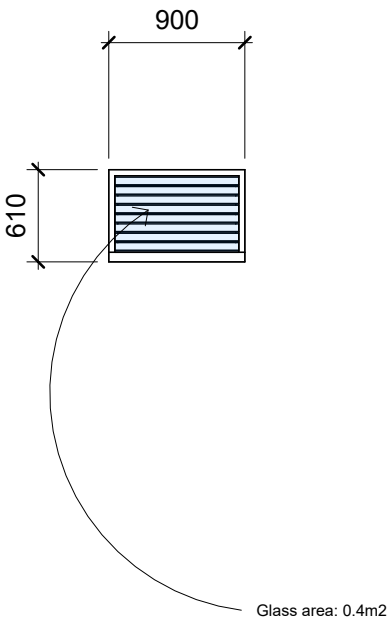


LOUVRE WINDOW  
WINDOW - W3

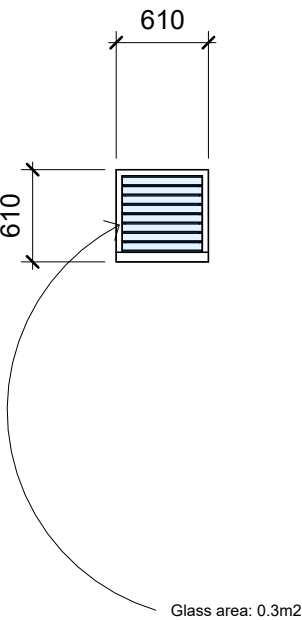


LOUVRE WINDOW  
WINDOW - W3.1

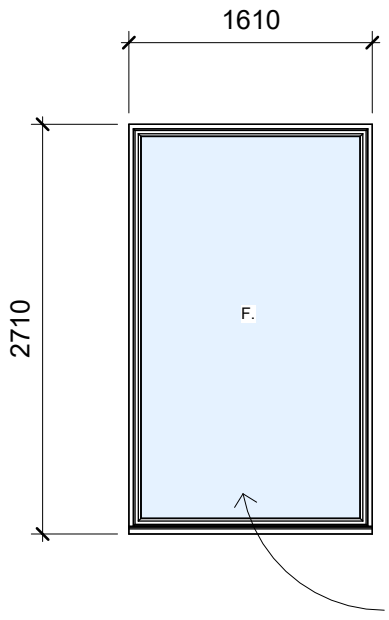


FIXED WINDOW  
WINDOW - W4/W5

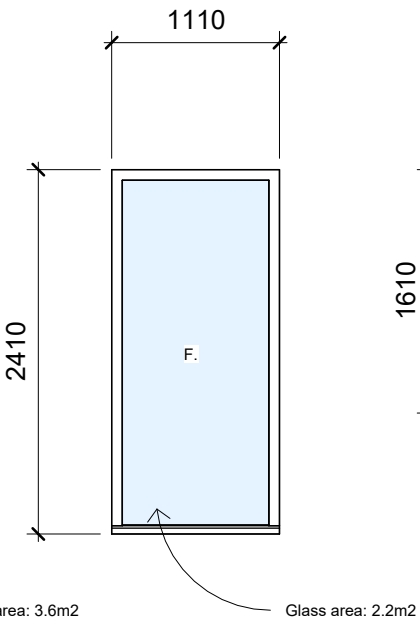


DOOR  
DOOR - W6

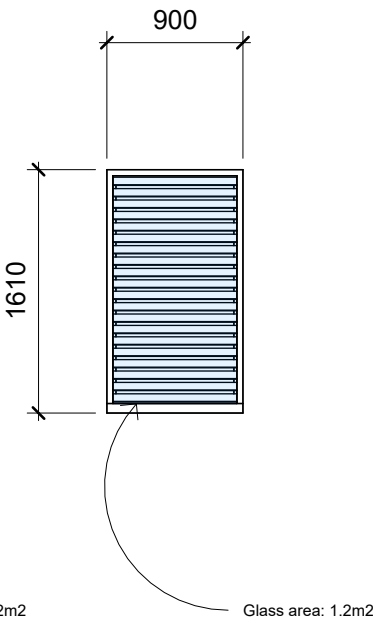


LOUVRE WINDOW  
WINDOW - W7

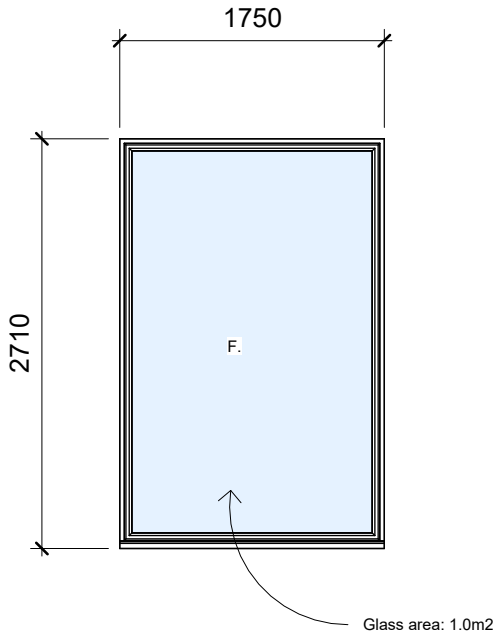


FIXED WINDOW  
WINDOW - W8

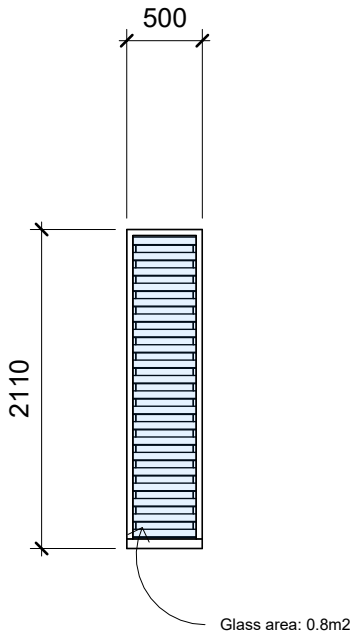

LOUVRE WINDOW  
WINDOW - W9

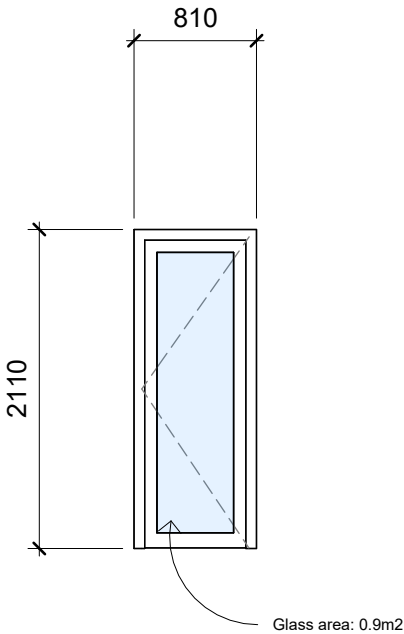


EXTERNAL DOOR  
DOOR - W10

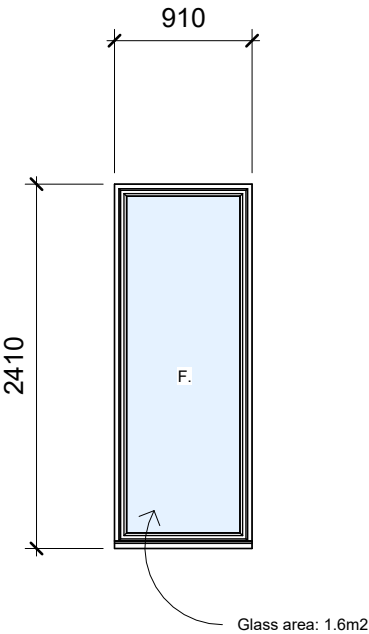

FIXED WINDOW  
WINDOW - W11

W12 OMITTED

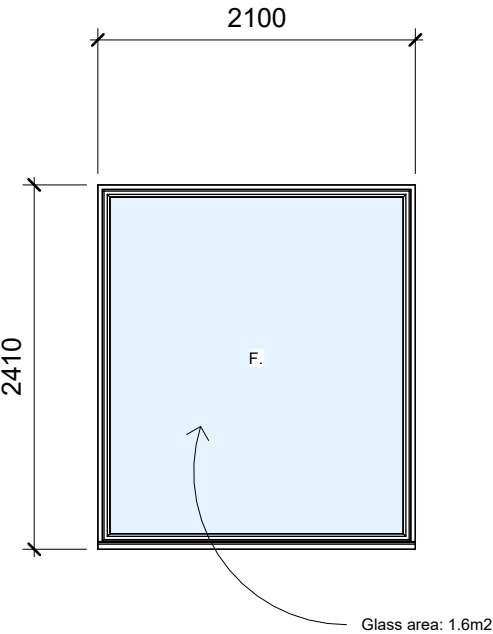


FIXED WINDOW  
WINDOW - W13


W14 OMITTED

# Window and Door schedule P1

1 : 50


NOTE  
ALL WINDOWS AND DOORS TO A.S AND N.C.C REQUIREMENTS  
ALL WINDOWS AND DOORS TO BASIX REQUIREMENTS AND SPECIFICATIONS
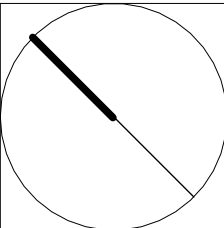
|   |   |                                                 |                                            |   |                |          |                              |                 |                      |           |                                                                                       |
|---|---|-------------------------------------------------|--------------------------------------------|---|----------------|----------|------------------------------|-----------------|----------------------|-----------|---------------------------------------------------------------------------------------|
| <br><br><b>www.arclab.com.au</b> | ARCLAB PTY LTD<br><br>A.C.N. 143472762<br>PO Box 1239 Newport Beach<br>NSW 2106 Australia<br>Telephone +61 416 886 537<br>email:arc@arclab.com.au<br>www.arclab.com.au | Client<br>Meagan and Alex Cockerton             | Documentation<br>Development Application   | © COPYRIGHT<br>All works to be in accordance with Australian Standards, The Building Code of Australia, other relevant codes, and with Manufacturers' recommendations and instructions. Do not scale from drawings.<br>Verify all dimensions on site prior to construction.<br>The drawing is copyright and may not be used without written consent from ARCLAB PTY LTD. | ISSUE/REVISION |          |                              | Job N°.<br>0275 | Sheet Number<br>A120 |           |  |
|   |   | Project Address<br>293 Hudson Parade Clareville | Sheet Title<br>Window and Door schedule P1 |   | N.°            | Date     | Note                         | Scale<br>1 : 50 | Sheet<br>A 3         | REV.<br>A |                                                                                       |
|   |   |                                                 |                                            |   | A              | 29.08.24 | DA Submission to NBC Council |                 |                      |           |                                                                                       |

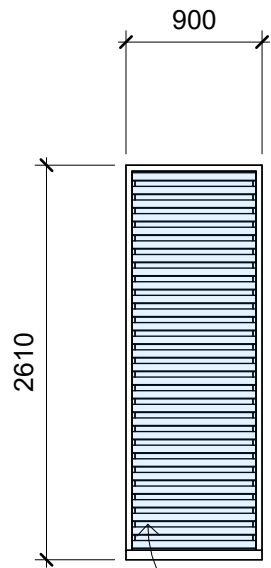


Glass area: 0.4m2

LOUVRE WINDOW  
WINDOW - W15

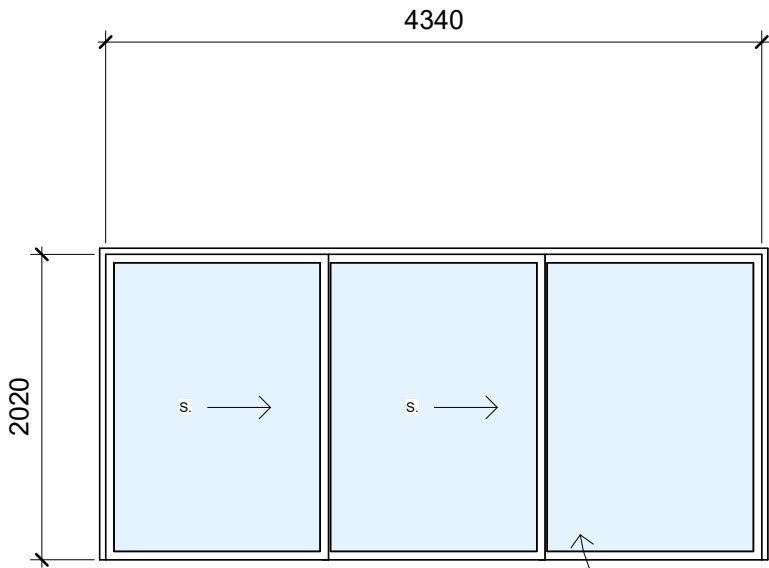


Glass area: 7.8m2

SLIDING DOOR  
DOOR - W16

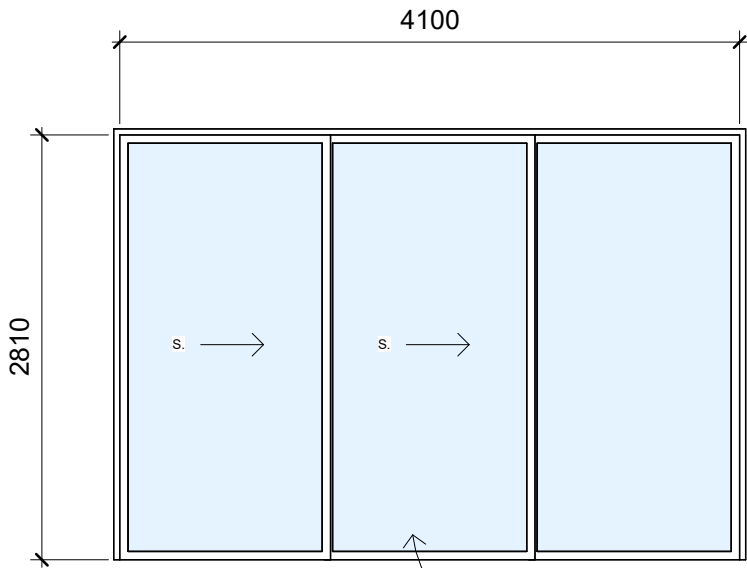


Glass area: 8.8m2

SLIDING DOOR  
DOOR - W17

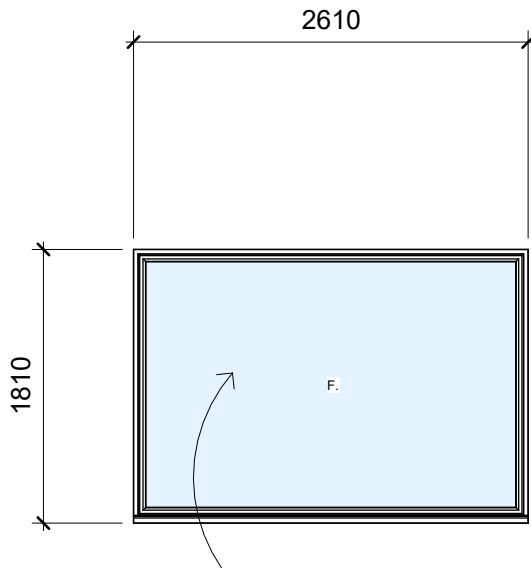


Glass area: 8.8m2

LOUVRE/FIXED WINDOW  
WINDOW - W18

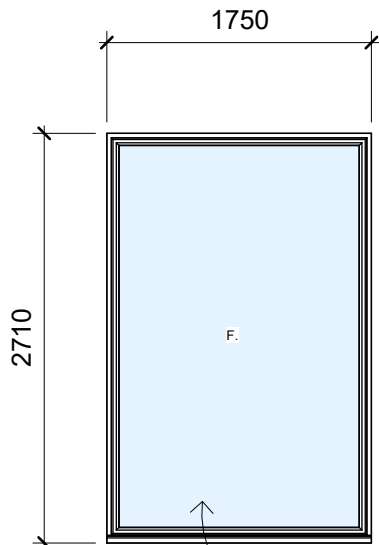


Glass area: 3.2m2

FIXED WINDOW  
WINDOW - W19

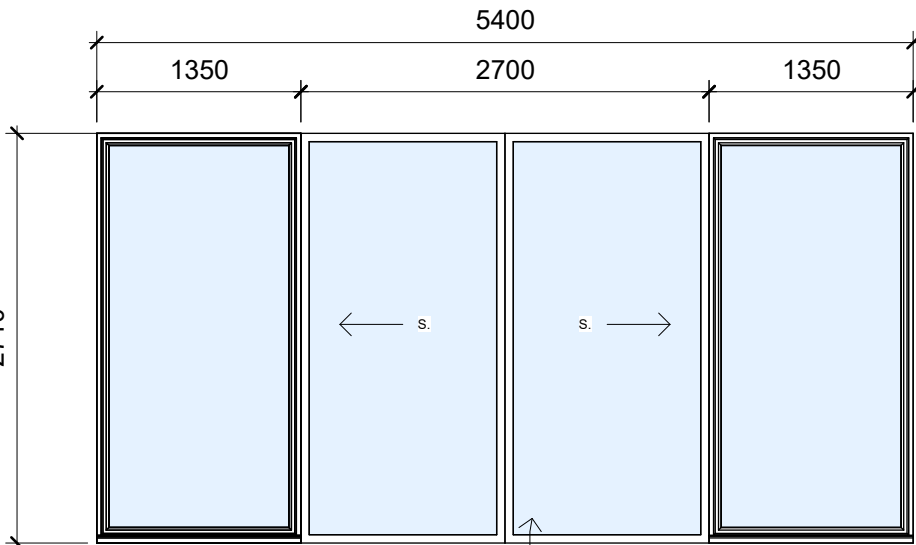


Glass area: 12.4m2


SLIDING DOOR  
DOOR - W20

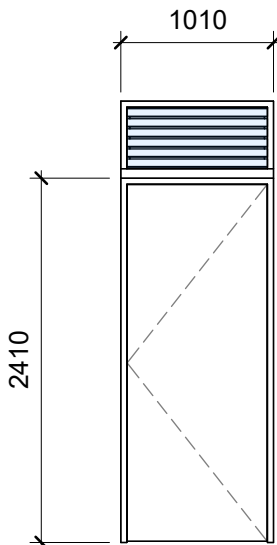

INTERNAL DOOR  
DOOR - ID1

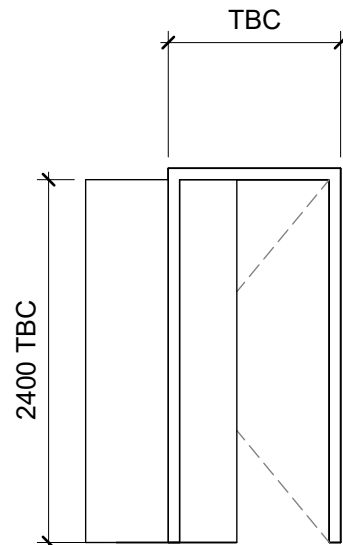

INTERNAL DOOR  
CAVITY SLIDING DOOR - CSD

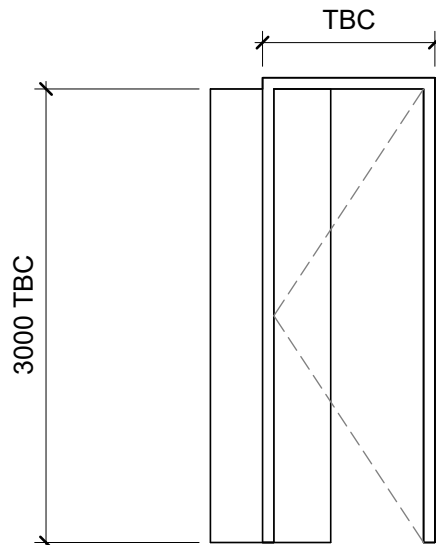


INTERNAL DOOR  
CAVITY SLIDING DOOR - CSD1

# Window and Door schedule P2


1 : 50

NOTE  
ALL WINDOWS AND DOORS TO A.S AND N.C.C REQUIREMENTS  
ALL WINDOWS AND DOORS TO BASIX REQUIREMENTS AND SPECIFICATIONS

 
|   |   |                              |                             |   |                |          |                              |         |              |      |                                                                                       |
|---|---|------------------------------|-----------------------------|---|----------------|----------|------------------------------|---------|--------------|------|---------------------------------------------------------------------------------------|
| <br><br><a href="http://www.arclab.com.au">www.arclab.com.au</a> | ARCLAB PTY LTD<br><br>A.C.N. 143472762<br>PO Box 1239 Newport Beach<br>NSW 2106 Australia<br>Telephone +61 416 886 537<br>email:arc@arclab.com.au<br>www.arclab.com.au | Client                       | Documentation               | © COPYRIGHT<br>All works to be in accordance with Australian Standards, The Building Code of Australia, other relevant codes, and with Manufacturers' recommendations and instructions. Do not scale from drawings.<br>Verify all dimensions on site prior to construction.<br>The drawing is copyright and may not be used without written consent from ARCLAB PTY LTD. | ISSUE/REVISION |          |                              | Job N°. | Sheet Number |      |  |
|   |   | Meagan and Alex Cockerton    | Development Application     |   | N.°            | Date     | Note                         | 0275    | A121         |      |                                                                                       |
|   |   | Project Address              | Sheet Title                 |   | A              | 29.08.24 | DA Submission to NBC Council | Scale   | Sheet        | REV. |                                                                                       |
|   |   | 293 Hudson Parade Clareville | Window and Door schedule P2 |   |                |          |                              | 1 : 50  | A 3          | A    |                                                                                       |




1 3D PROPOSED REAR SIDE A

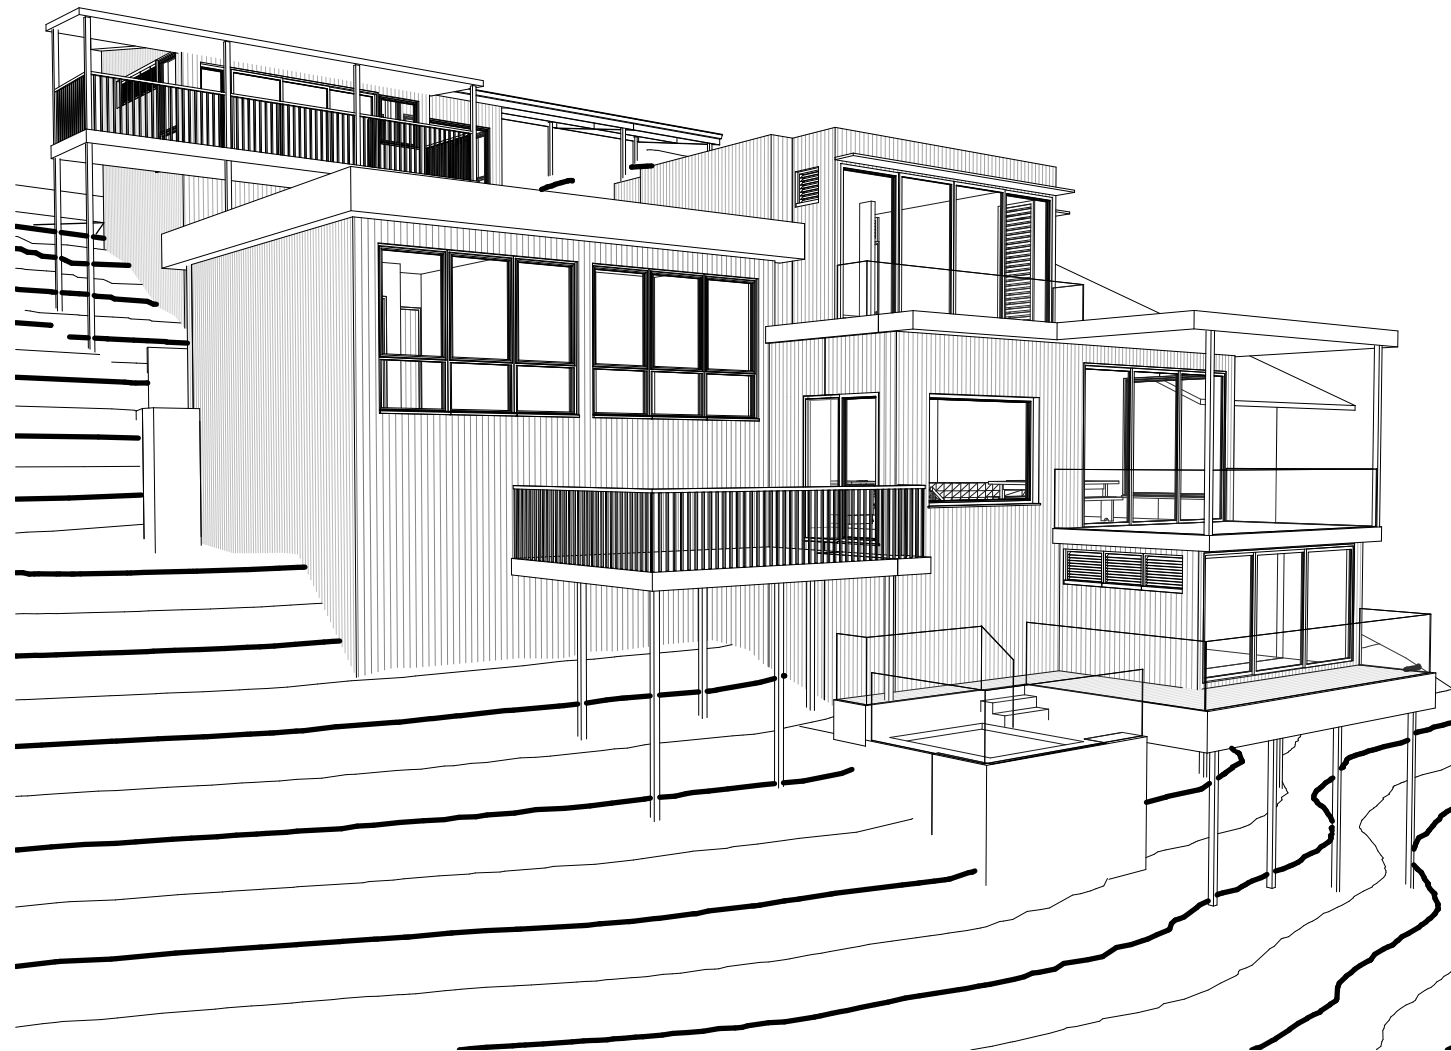


2 3D PROPOSED REAR SIDE B
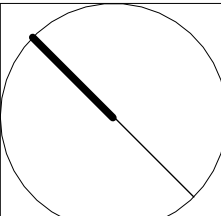
|   |   |                                                 |                                          |   |                |          |                              |         |              |           |                                                                                       |
|---|---|-------------------------------------------------|------------------------------------------|---|----------------|----------|------------------------------|---------|--------------|-----------|---------------------------------------------------------------------------------------|
| <br><br>www.arclab.com.au | ARCLAB PTY LTD<br><br>A.C.N. 143472762<br>PO Box 1239 Newport Beach<br>NSW 2106 Australia<br>Telephone +61 416 886 537<br>email:arc@arclab.com.au<br>www.arclab.com.au | Client<br>Meagan and Alex Cockerton             | Documentation<br>Development Application | © COPYRIGHT<br>All works to be in accordance with Australian Standards, The Building Code of Australia, other relevant codes, and with Manufacturers' recommendations and instructions. Do not scale from drawings.<br>Verify all dimensions on site prior to construction.<br>The drawing is copyright and may not be used without written consent from ARCLAB PTY LTD. | ISSUE/REVISION |          |                              | Job N°. | Sheet Number |           |  |
|   |   | Project Address<br>293 Hudson Parade Clareville | Sheet Title<br>3D VIEWS A B              |   | N.º            | Date     | Note                         | 0275    | A122         |           |                                                                                       |
|   |   |                                                 |                                          |   | A              | 29.08.24 | DA Submission to NBC Council | Scale   | Sheet<br>A 3 | REV.<br>A |                                                                                       |

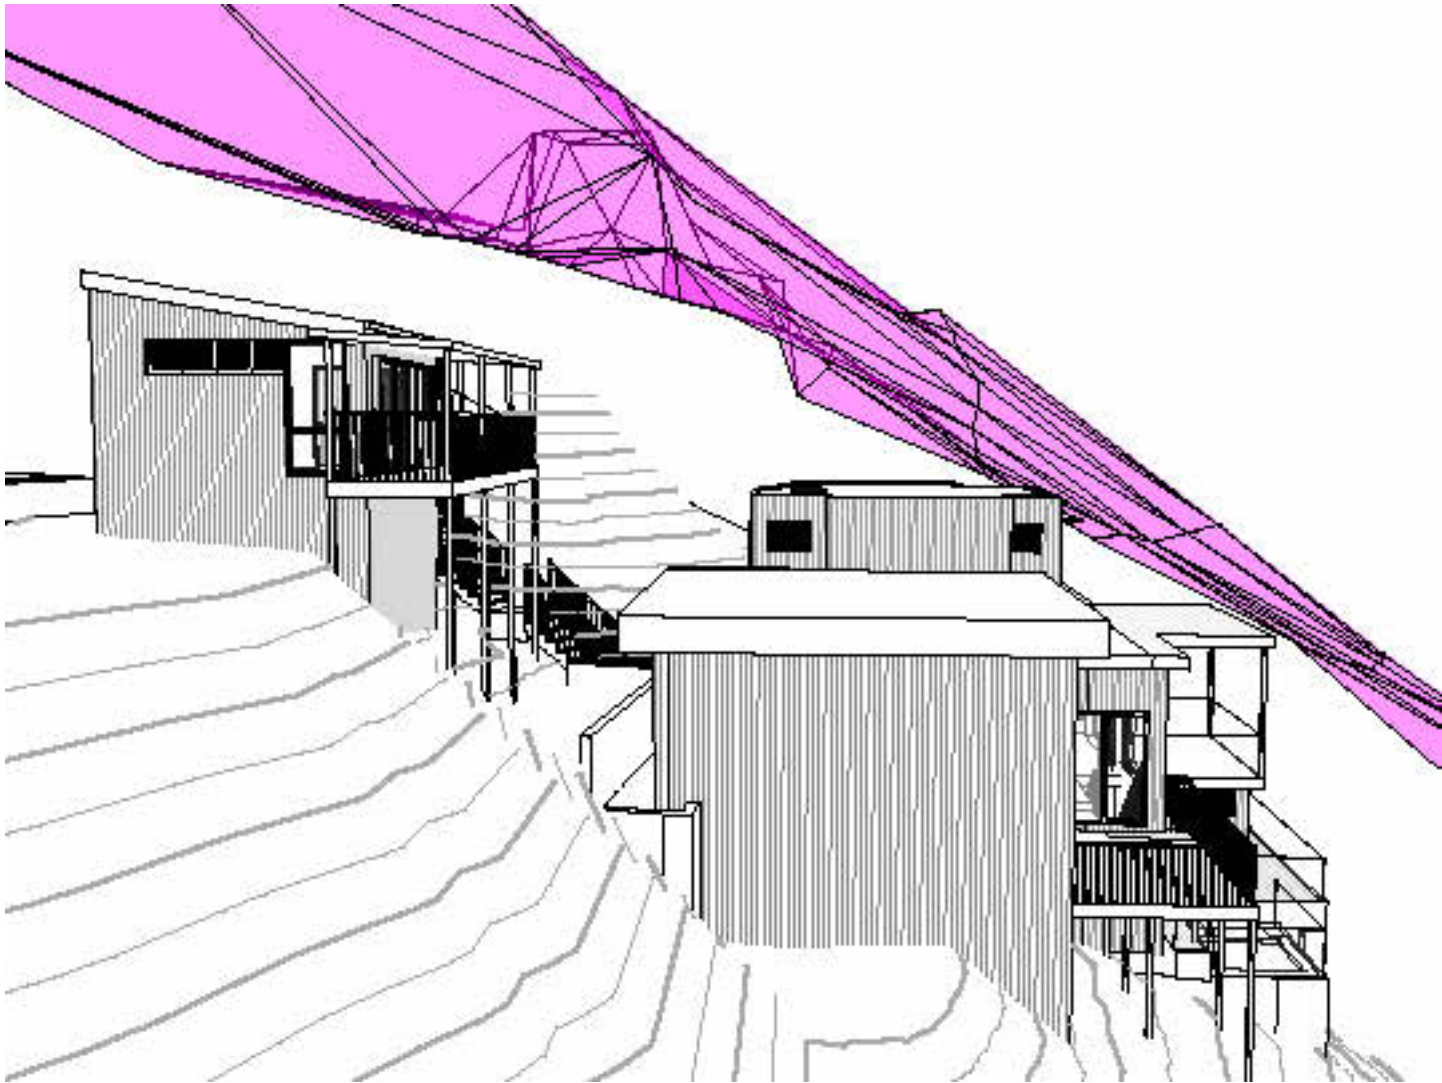

○ **FIGURE 1 - 10M NGL OFFSET**

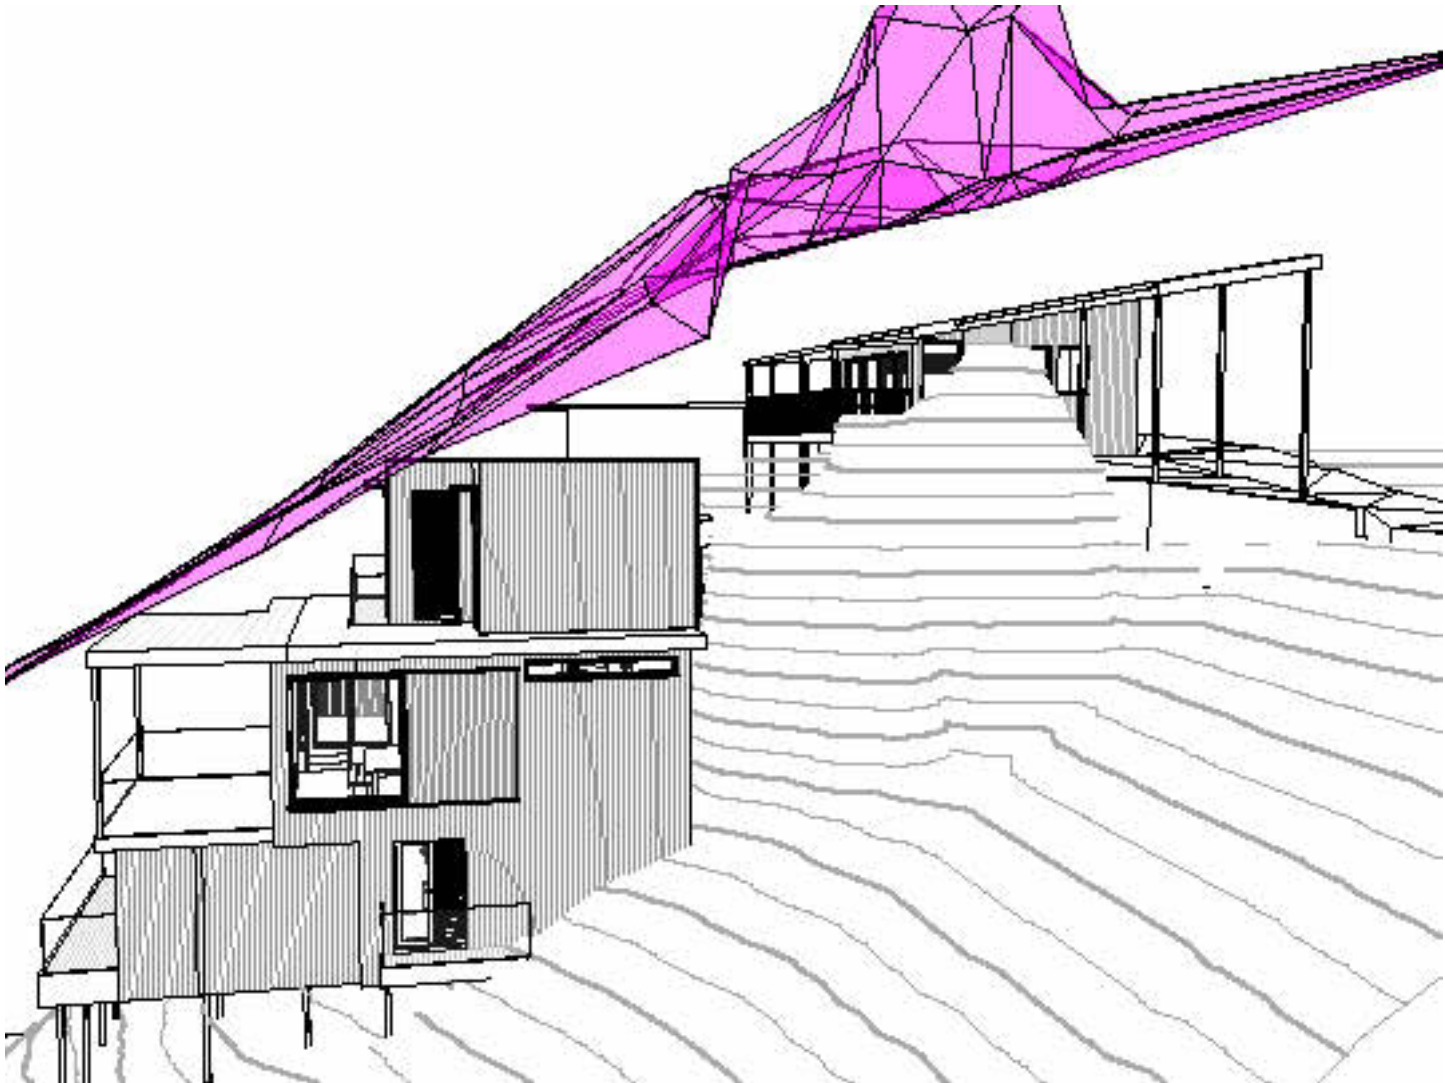

○ **FIGURE 2 - 10M NGL OFFSET**




1

Site Notification


1 : 200

|   |   |                              |                         |                |          |                              |         |              |      |                                                                                       |
|---|---|------------------------------|-------------------------|----------------|----------|------------------------------|---------|--------------|------|---------------------------------------------------------------------------------------|
| <br><br>www.arclab.com.au   | ARCLAB PTY LTD<br><br>A.C.N. 143472762<br>PO Box 1239 Newport Beach<br>NSW 2106 Australia<br>Telephone +61 416 886 537<br>email:arc@arclab.com.au<br>www.arclab.com.au | Client                       | Documentation           | ISSUE/REVISION |          |                              | Job N°. | Sheet Number |      |  |
|   |   | Meagan and Alex Cockerton    | Development Application |                |          |                              |         |              |      |                                                                                       |
|   |   | Project Address              | Sheet Title             | N.°            | Date     | Note                         | Scale   | Sheet        | REV. |                                                                                       |
|   |   | 293 Hudson Parade Clareville | Notification Plan       |                |          |                              | 1 : 200 | A 3          | A    |                                                                                       |
| © COPYRIGHT<br>All works to be in accordance with Australian Standards, The Building Code of Australia, other relevant codes, and with Manufacturers' recommendations and instructions. Do not scale from drawings.<br>Verify all dimensions on site prior to construction.<br>The drawing is copyright and may not be used without written consent from ARCLAB PTY LTD. |   |                              |                         | A              | 29.08.24 | DA Submission to NBC Council |         |              |      |                                                                                       |

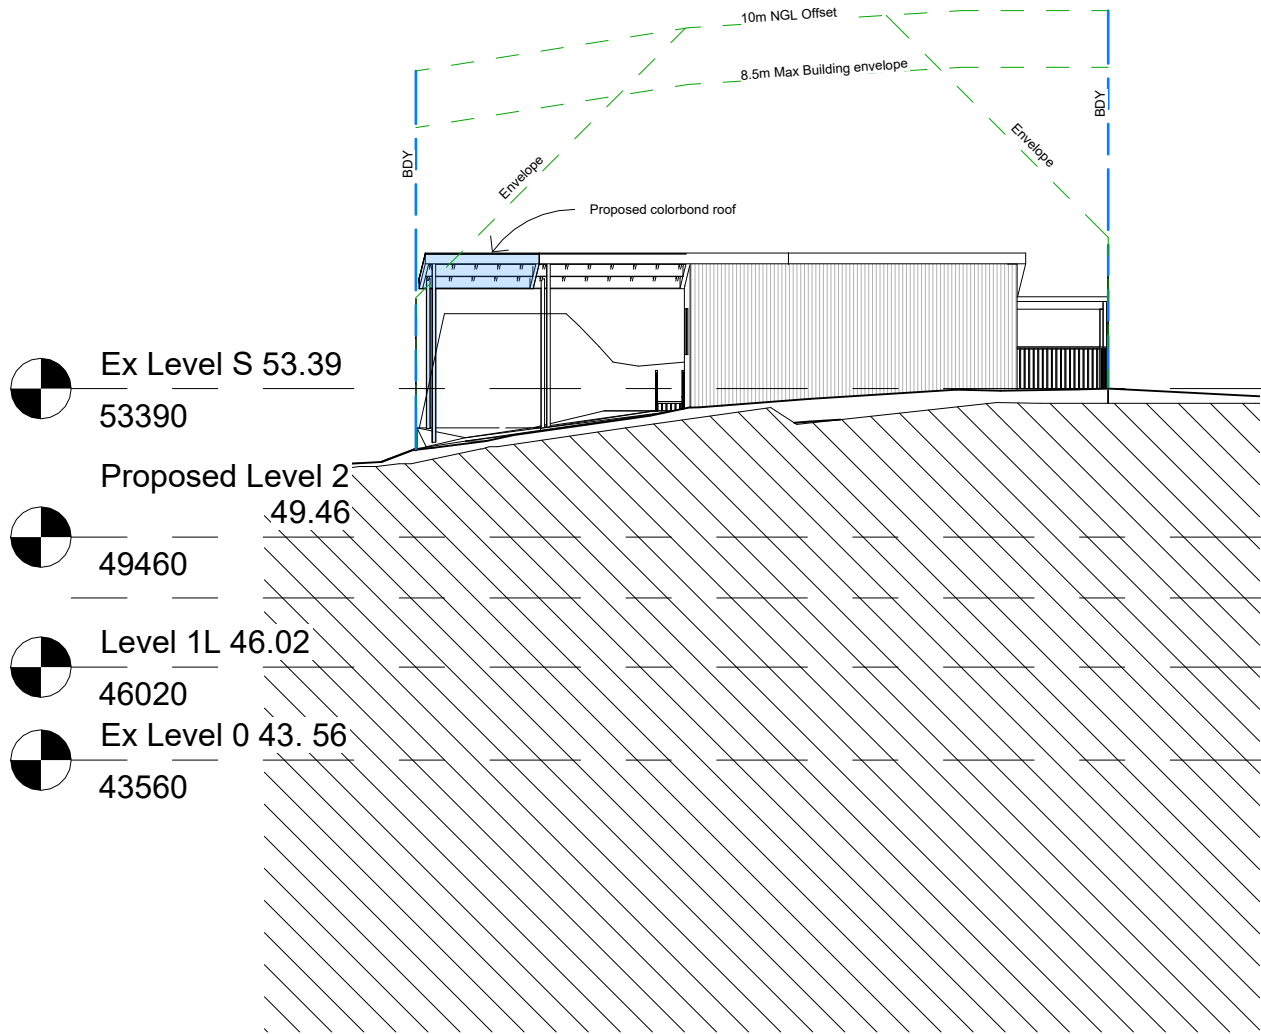


Ex Level S 53.39  
53390  
Proposed Level 2  
49.46  
49460  
Level 1L 46.02  
46020  
Ex Level 0 43. 56  
43560

1 South East.  
1 : 200

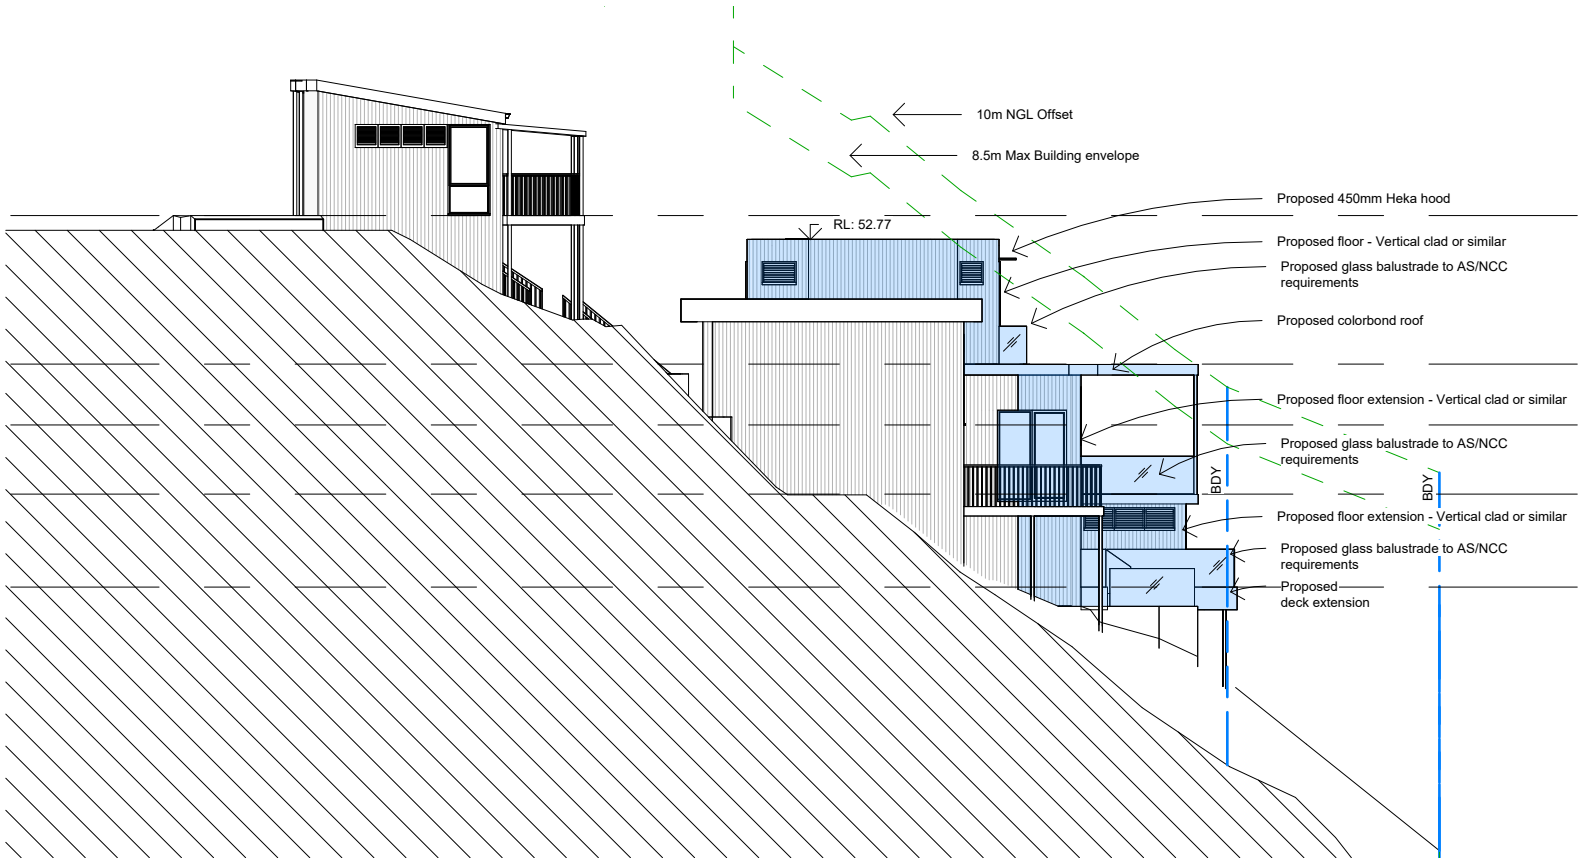


Proposed 450mm Heka hood  
Proposed floor - Vertical clad or similar  
Proposed glass balustrade to AS/NCC requirements  
Proposed colorbond roof  
Proposed floor extension - Vertical clad or similar  
Proposed glass balustrade to AS/NCC requirements  
Proposed floor extension - Vertical clad or similar  
Proposed glass balustrade to AS/NCC requirements  
Proposed deck extension  
RL: 52.77


2 North East.  
1 : 200

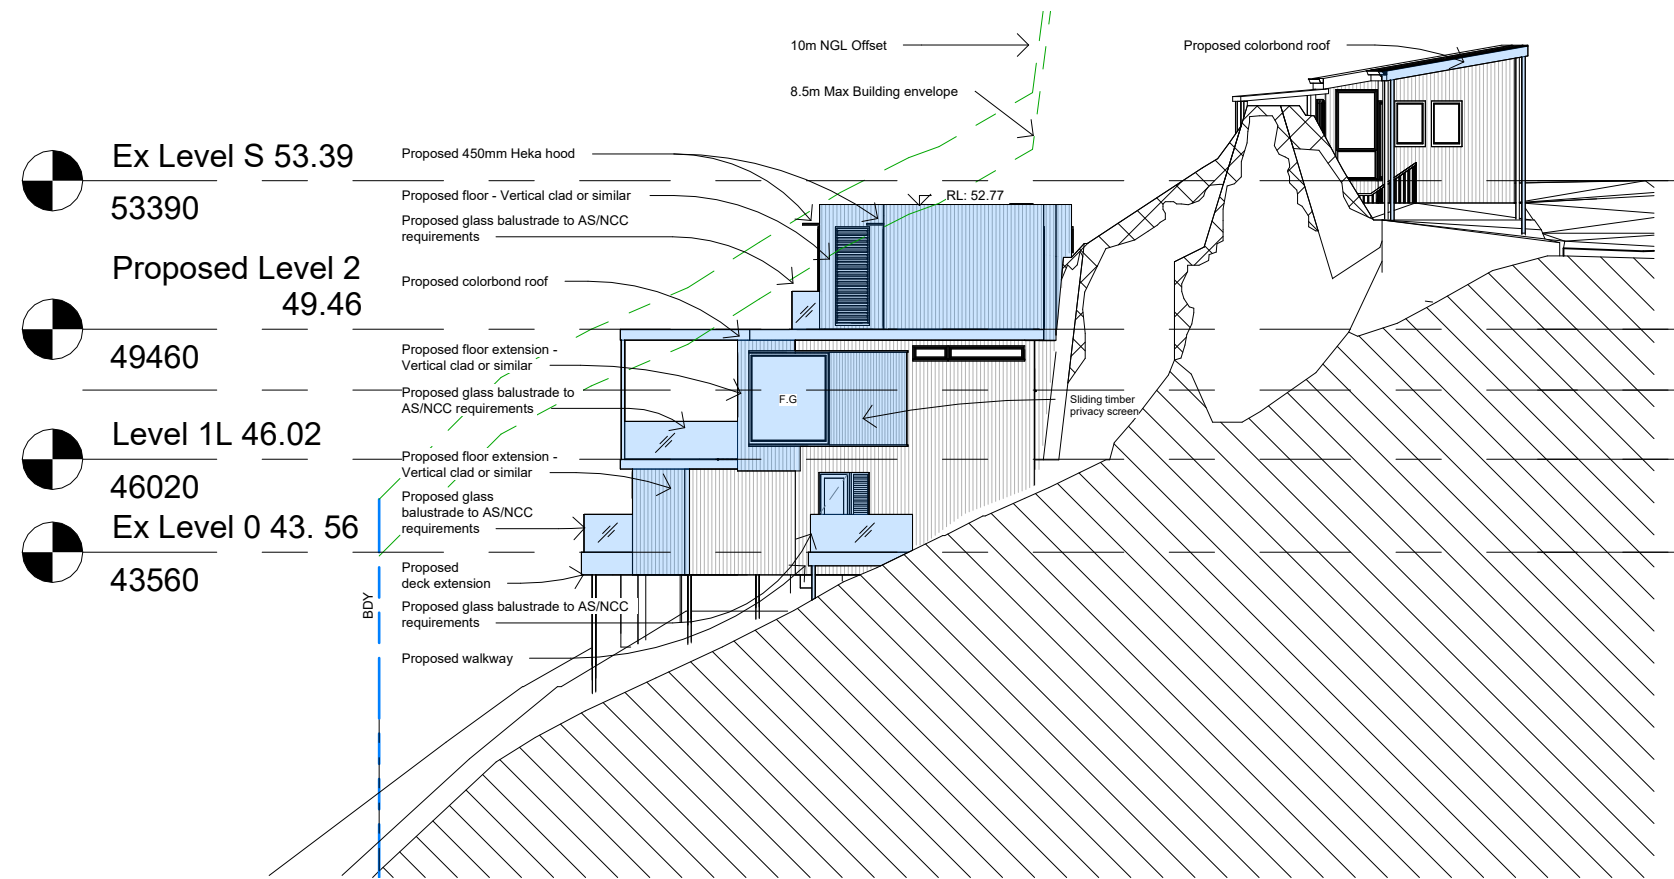

1 **South West.**  
1 : 200

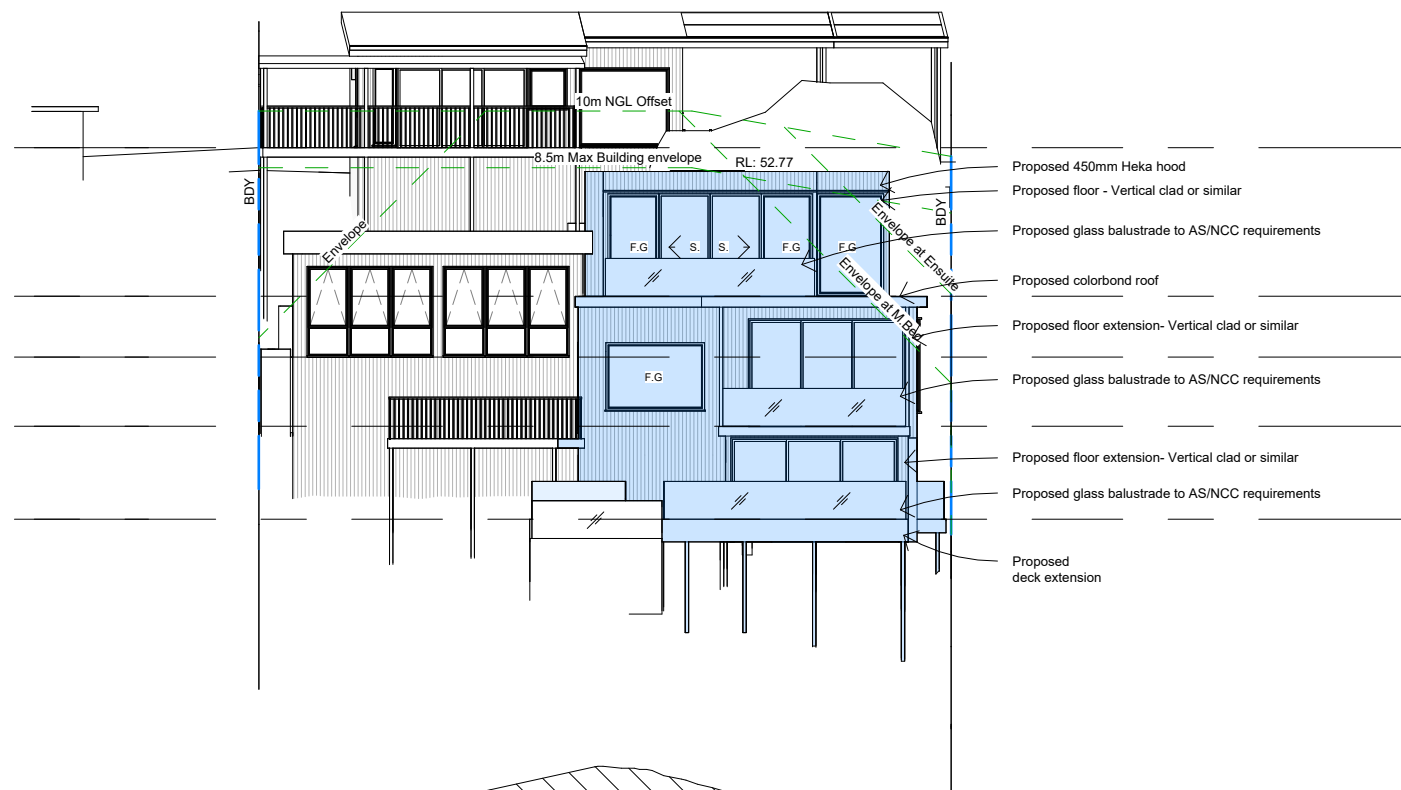

2 **North West.**  
1 : 200
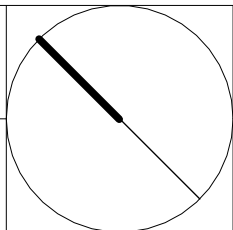
|   |   |                                                                                            |                                                                                           |   |                |          |                              |                                   |                   |      |                                                                                       |
|---|---|--------------------------------------------------------------------------------------------|-------------------------------------------------------------------------------------------|---|----------------|----------|------------------------------|-----------------------------------|-------------------|------|---------------------------------------------------------------------------------------|
| <br>www.arclab.com.au | ARCLAB PTY LTD<br>A.C.N. 143472762<br>PO Box 1239 Newport<br>Beach<br>NSW 2106 Australia<br>Telephone +61 416 886 537<br>email:arc@arclab.com.au<br>www.arclab.com.au | Client<br>Meagan and Alex Cockerton<br><br>Project Address<br>293 Hudson Parade Clareville | Documentation<br>Development Application<br><br>Sheet Title<br>Notification Elevations P2 | © COPYRIGHT<br>All works to be in accordance with Australian Standards, The Building Code of Australia, other relevant codes, and with Manufacturers' recommendations and instructions. Do not scale from drawings.<br>Verify all dimensions on site prior to construction.<br>The drawing is copyright and may not be used without written consent from ARCLAB PTY LTD. | ISSUE/REVISION |          |                              | Job N°. 0275<br><br>Scale 1 : 200 | Sheet Number A126 |      |  |
|   |   |                                                                                            |                                                                                           |   | N.º            | Date     | Note                         |                                   | Sheet             | REV. |                                                                                       |
|   |   |                                                                                            |                                                                                           |   | A              | 29.08.24 | DA Submission to NBC Council |                                   | A 3               | A    |                                                                                       |