

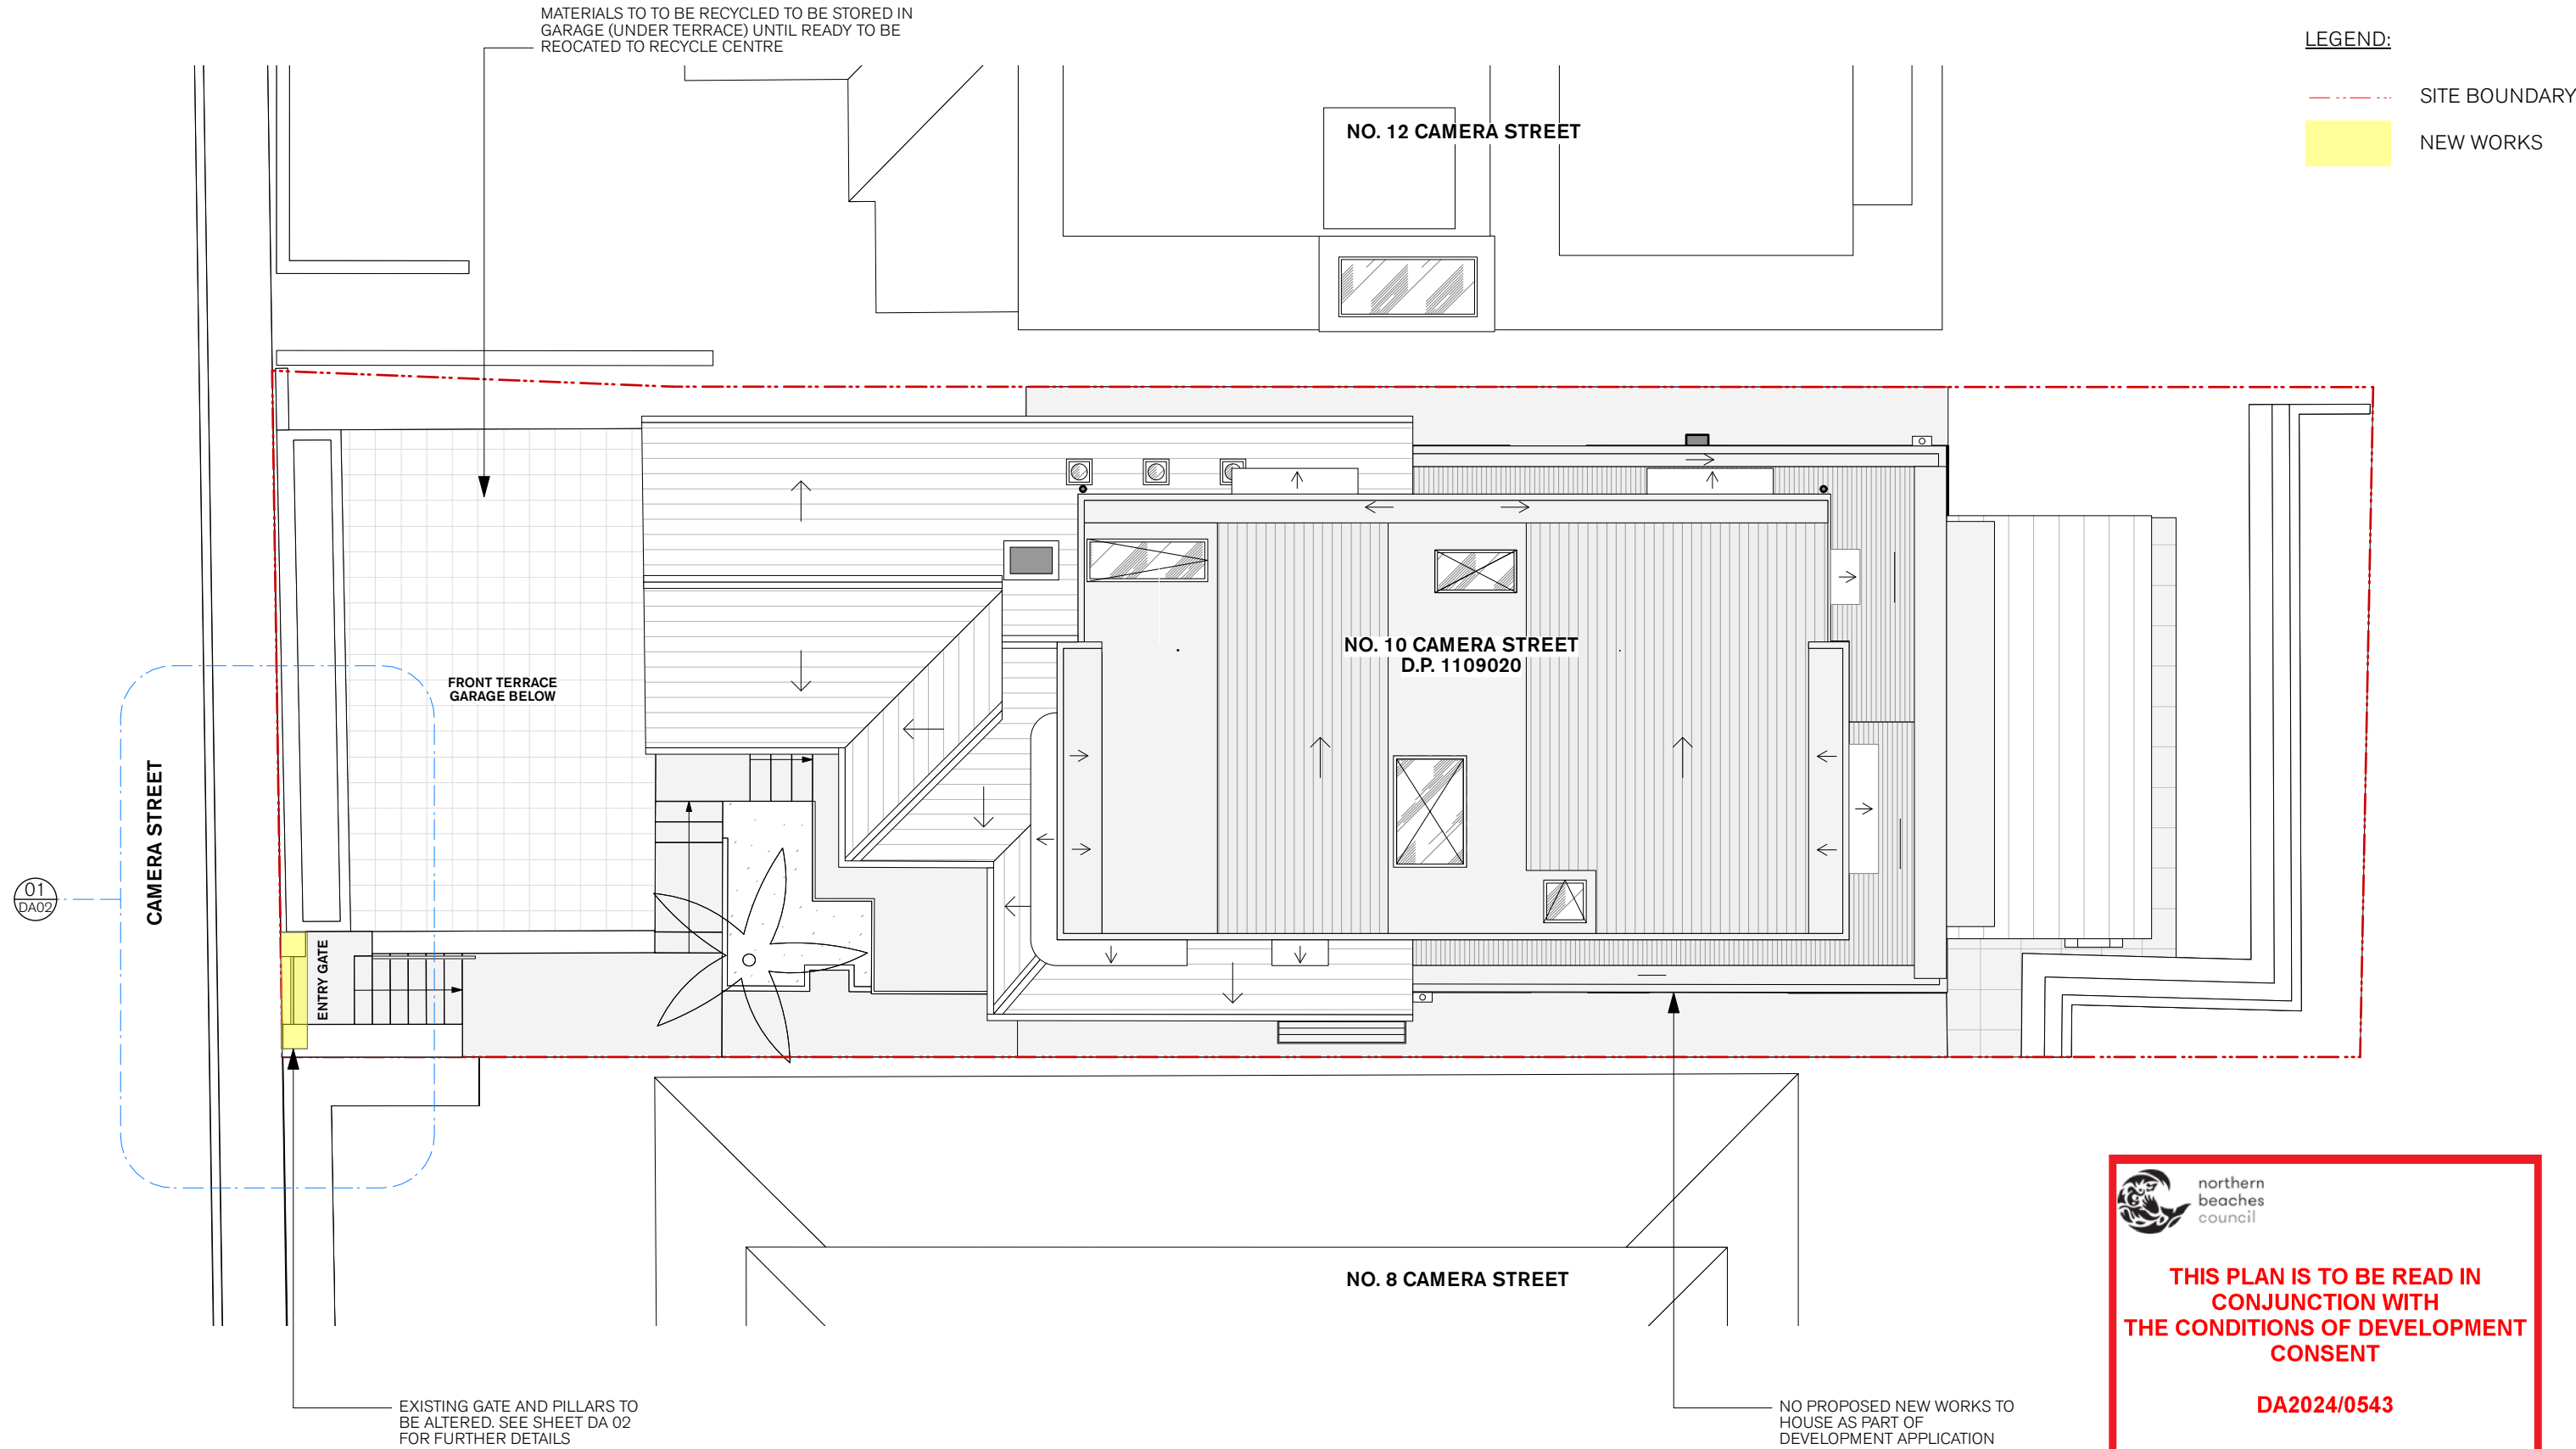


 

NOTES Design and copyright remains property of Sequence Studio. Schematic Plans are provided to show design intent only and are not for construction. Designers are to be consulted before any change to the design, specification, finish construction method or materials used is implemented on site. All dimensions to be verified on site. Shop drawings to be provided for all joinery and custom elements. All shop drawings are to be approved by designers. Contractors to ensure all work is carried out in accordance with the relevant Building Code and Australian Standards. NOT FOR CONSTRUCTION. ALL DIMENSIONS TO BE CHECKED ON SITE.	Sequence Studio hello@sequencestudio.com.au 0401 356 107 ABN 37 661 074 531	PROJECT Private Residence 10 Camera St, Manly NSW 2042	DRAWING TITLE EXISTING/PROPOSED SITE PLAN	SCALE 1:100@A3	DRAWN BY LL
	REV. D2 D1 P1	DATE 09.05.24 02.05.24 01.05.24	BY LL LL LL	REVISION DA RFIS DA ISSUE FOR INFORMATION	CLIENT Michelle & John Dillon
	REVISION D2	DRAWING NO. DA 01	STATUS DEVELOPMENT APPLICATION		

— · — · — · SITE BOUNDARY

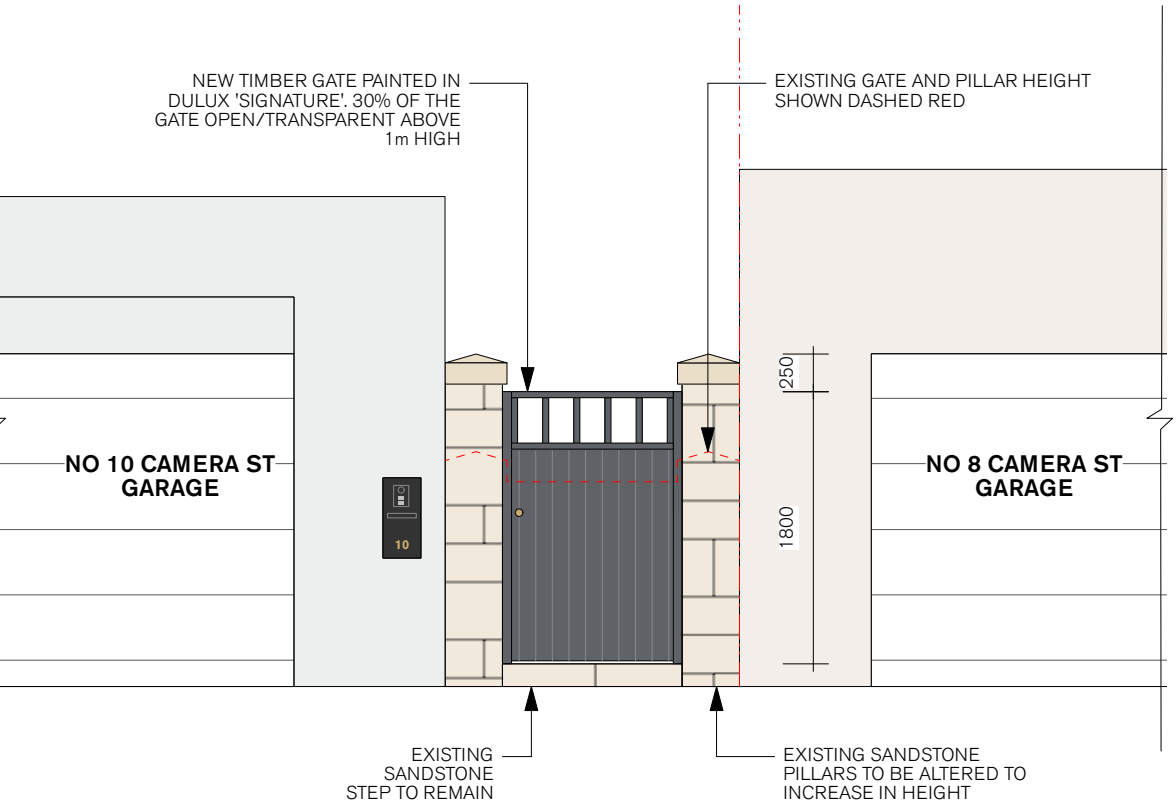

NOTES Design and copyright remains property of Sequence Studio. Schematic Plans are provided to show design intent only and are not for construction. Designers are to be consulted before any change to the design, specification, finish construction method or materials used is implemented on site. All dimensions to be verified on site. Shop drawings to be provided for all joinery and custom elements. All shop drawings are to be approved by designers. Contractors to ensure all work is carried out in accordance with the relevant Building Code and Australian Standards. NOT FOR CONSTRUCTION. ALL DIMENSIONS TO BE CHECKED ON SITE.		D2	09.05.24	LL	DA RFIS	Sequence Studio hello@sequencestudio.com.au 0401 356 107 ABN 37 661 074 531	PROJECT Private Residence 10 Camera St, Manly NSW 2042	DRAWING TITLE DETAIL AREA PLAN AND ELEVATION		SCALE 1:50@A3	DRAWN BY LL
		D1	02.05.24	LL	DA ISSUE						
		P1	01.05.24	LL	FOR INFORMATION						
		REV.	DATE	BY	REVISION						
							CLIENT Michelle & John Dillon	REVISION D2	DRAWING NO. DA 02	STATUS DEVELOPMENT APPLICATION	