

DRAWING LIST


DWG NO. DRAWING NAME ISSUE REVISION NO. SCALE DATE ISSUED

ARCHITECTURAL DRAWINGS

GENERAL

A.01	TITLE PAGE & SITE PLAN PHOTOGRAPHS	DA	D	1:500	11.12.2023
A.02	BPTC SITE PLAN			1:300	
A.03	COURT PLANS			1:100	
A.04	COURT ELEVATIONS			1:150	
A.05	LANDSCAPE PLANS			1:10	

DRAWING SYMBOLS

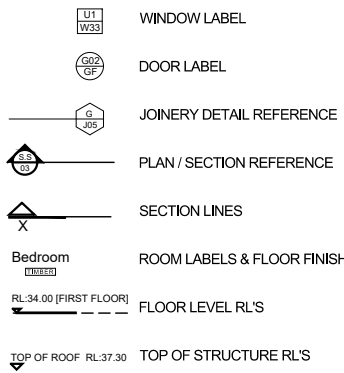

ABBREVIATIONS

AC	AIR CONDITIONED
AD	AUSTRALIAN HEIGHT DATUM
ADH	ADHESIVE
AG	AGGREGATE
AL	ALUMINIUM
AW	AWNING
BK	BALUSTRADE
BW	BRICK WALL
BM	BULLHEAD
BO	BOTTOM OF WALL
BW	BLOCKWORK WALL
CL	CONCRETE
CL	CENTRE LINE
CLW	CONCRETE WALL
CLM	COLUMN
CT	CARPET
DM	DIMENSION
DP	DOWNPIPE
EJ	EXPANSION JOINT
F	FALL TO SCHEDULE
FG	FIXED GLAZING
FL	FINISHED FLOOR LEVEL
FL	FIRE RESISTANT
FW	FLOOR WASTE
GL	GLASS
GLV	GALVANIZED
GW	GUTTER WATER SYSTEM
LS	LANDSCAPING
LV	LOUIRE
MR	METAL ROOFING
MV	MECHANICAL VENTILATION
NGL	NATURAL GROUND LEVEL
NTS	NOT TO SCALE
OC	OFF FORM CONCRETE
OD	OBSCURE GLAZING
OH	OVER HEAD
PI	SELECTED PAVING
PL	PLASTERBOARD
PL	PLANTER
PL	PLASTERBOARD
PL	PLASTERBOARD WALL
PL	REFERENCE
RW	RENDERED & PAINTED WALL
RWH	RAIN WATER HEAD
RWP	RAIN WATER PIPE
RL	REDUCED LEVEL
RC	REINFORCED CONCRETE
SB	MAIN ELECTRICAL SWITCH BOARD
SC	STEEL COLUMN
SH	SHOWER
SID	SLIDING DOOR
SPEC	SPECIFICATION
SS	STAINLESS STEEL
SW	STONE WALL
SW	STORM WATER PIT
T	TIMBER DECKING
TO	TOP OF WALL
US	UNDERSIDE
V	VENTILATION
WPM	WATER PROOFING MEMBRANE

PROJECT TEAM

CLIENT	BAREENA PARK TENNIS CLUB
	VISTA AVENUE, BALGOWLAH HEIGHTS NSW 2093
	PHONE: 0411178416
	EMAIL: BAREENATENNIS@GMAIL.COM
	CONTACT: JEFF CARROLL
ARCHITECT	DU PLESSIS + DU PLESSIS ARCHITECTS
	22 MULGOWRIE CRESCENT, BALGOWLAH HEIGHTS NSW 2093
	PHONE: 0403944576
	EMAIL: E@DROOM.COM.AU
	CONTACT: EUGENE DU PLESSIS
LIGHTING CONSULTANT	SHINE ON
	LEVEL 45, 680 GEORGE STREET, SYDNEY NSW 2000
	PHONE: 0411396467
	EMAIL: SH@SHINEON.COM.AU
	CONTACT: STEVE BOOTH
ACOUSTIC CONSULTANT	RWDI
	SUITE 6102 LEVEL 6, 80 WILLIAMS STREET WOOLLOOMOOLOO NSW 2011
	PHONE: 0455545424
	EMAIL: JOSHUA.BOLLOM@RWDI.COM
	CONTACT: JOSHUA BOLLOM
COUNCIL	NORTHERN BEACHES COUNCIL
	TOWN HALL 1 BELGRAVE STREET MANLY NSW 2095
	PHONE: 09791500
	EMAIL: MANLY@NORTHERNBEACHES.NSW.GOV.AU
	CONTACT: GENERAL MANAGER

THIS PLAN IS TO BE READ IN CONJUNCTION WITH THE CONDITIONS OF DEVELOPMENT CONSENT

DA2023/0720





Site Plan

SCALE 1:400/A1

BAREENA PARK TENNIS CLUB

DA for lights to existing tennis Courts #1-3

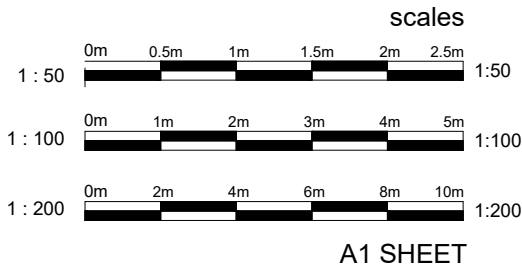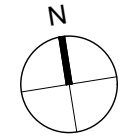

Photograph View 01



Photograph View 02



Photograph View 03



Photograph View 04



Photograph View 05



Photograph View 06

LEGEND

NOTES

- SITE SURVEY INFORMATION: THE SITE INFORMATION HEREIN HAS BEEN TRANSPOSED FROM THE URBAN SURVEYING BI SURVEY PLAN #20074. REFER TO FUTURE ACCURATE SURVEY PLAN DRAWING TO CONFIRM BOUNDARIES, EXISTING FEATURES, RL LEVELS & DATUM. CRITICAL POST OR DIMENSION SET-OUT MEASUREMENTS BY OTHERS WITH ACCURACY TO BE CONFIRMED ON SITE.
- COORDINATION: REFER TO AND COORDINATE INFORMATION CONTAINED IN THE ARCHITECTURAL DRAWINGS AND THE DOCUMENTATION OF OTHER CONSULTANTS WITH THE SPECIFICATION FOR BUILDING WORKS. TAKE PRECEDENCE OVER GENERAL ARRANGEMENT DRAWINGS AT SMALLER SCALES. IF IN DOUBT NOTIFY ARCHITECT FOR DIRECTION PRIOR TO PROCEEDING WITH THE WORKS.
- DETAIL DRAWINGS: UNLESS NOTED OTHERWISE REFER TO DETAIL DRAWINGS FOR SET-OUT INFORMATION. DETAIL DRAWINGS AT LARGER SCALES TAKE PRECEDENCE OVER GENERAL ARRANGEMENT DRAWINGS AT SMALLER SCALES. IF IN DOUBT NOTIFY ARCHITECT FOR DIRECTION PRIOR TO PROCEEDING WITH THE WORKS.
- EXECUTION OF THE WORKS: EXECUTE THE WORKS IN COMPLIANCE WITH THE CURRENT EDITION OF THE BUILDING CODE OF AUSTRALIA (AS AMENDED), CURRENT EDITIONS OF RELEVANT AUSTRALIAN AND OTHER PUBLISHED STANDARDS (AS AMENDED), AND THE REQUIREMENTS OF OTHER AUTHORITIES RELEVANT TO THE EXECUTION OF THE WORKS.

ISSUE

A	10.01.2023	PRELIMINARY
B	20.03.2023	DEVELOPMENT APPLICATION
C	11.12.2023	DEVELOPMENT APPLICATION (PR)
D	11.12.2023	DA PR AMENDED/UPDATED

CONTRACTORS TO VERIFY ALL DIMENSIONS ON SITE BEFORE COMMENCING WORK.

REQUIRED DIMENSIONS ARE TO BE TAKEN IN PREFERENCE TO SCALING.

ALL DIMENSIONS ARE IN MILLIMETRES (MM).

PLEASE NOTIFY DU PLESSIS + DU PLESSIS ARCHITECTS IMMEDIATELY SHOULD ANY DISCREPANCIES BE FOUND.

COPYRIGHT APPLIES TO THIS DOCUMENT.

THE DESIGN IS THE PROPERTY OF DU PLESSIS + DU PLESSIS ARCHITECTS - REPRODUCTION OF ANY KIND IS NOT PERMITTED WITHOUT CONSENT.

THESE DRAWINGS SHALL BE READ IN CONJUNCTION WITH CONSULTANT & OTHER DETAIL DOCUMENTATION, SPECIFICATIONS, REPORTS & OTHER.

ALL WORKS TO BE IN ACCORDANCE WITH THE RELEVANT AS, BCA AND COUNCIL BUILDING REQUIREMENTS.

DU PLESSIS + DU PLESSIS ARCHITECTS

20 MULGOWRIE CRESCENT
BALGOWLAH HEIGHTS NSW 2093

0403944576
e@DROOM.COM.AU
www.DROOM.COM.AU

NSW
REGISTERED
ARCHITECT:
#7435

NOMINATED
ARCHITECT:
Eugene du Plessis

PROJECT TITLE:
BAREENA PARK TENNIS CLUB
Tennis Court Lights

CLIENT:
BAREENA PARK TENNIS CLUB
Jeff Carroll

ADDRESS:
Vista Avenue,
Balgowlah Heights NSW 2093

DRAWING TITLE:
TITLE PAGE
SITE ANALYSIS

DRAWN:
E DU PLESSIS

CHECKED:
H DU PLESSIS

SCALE:
1:500 [A1]


DRAWING NO.:

A.01

ISSUE:
D

DATE:
11.12.2023

DRAWING STATUS:
DEVELOPMENT APPLICATION

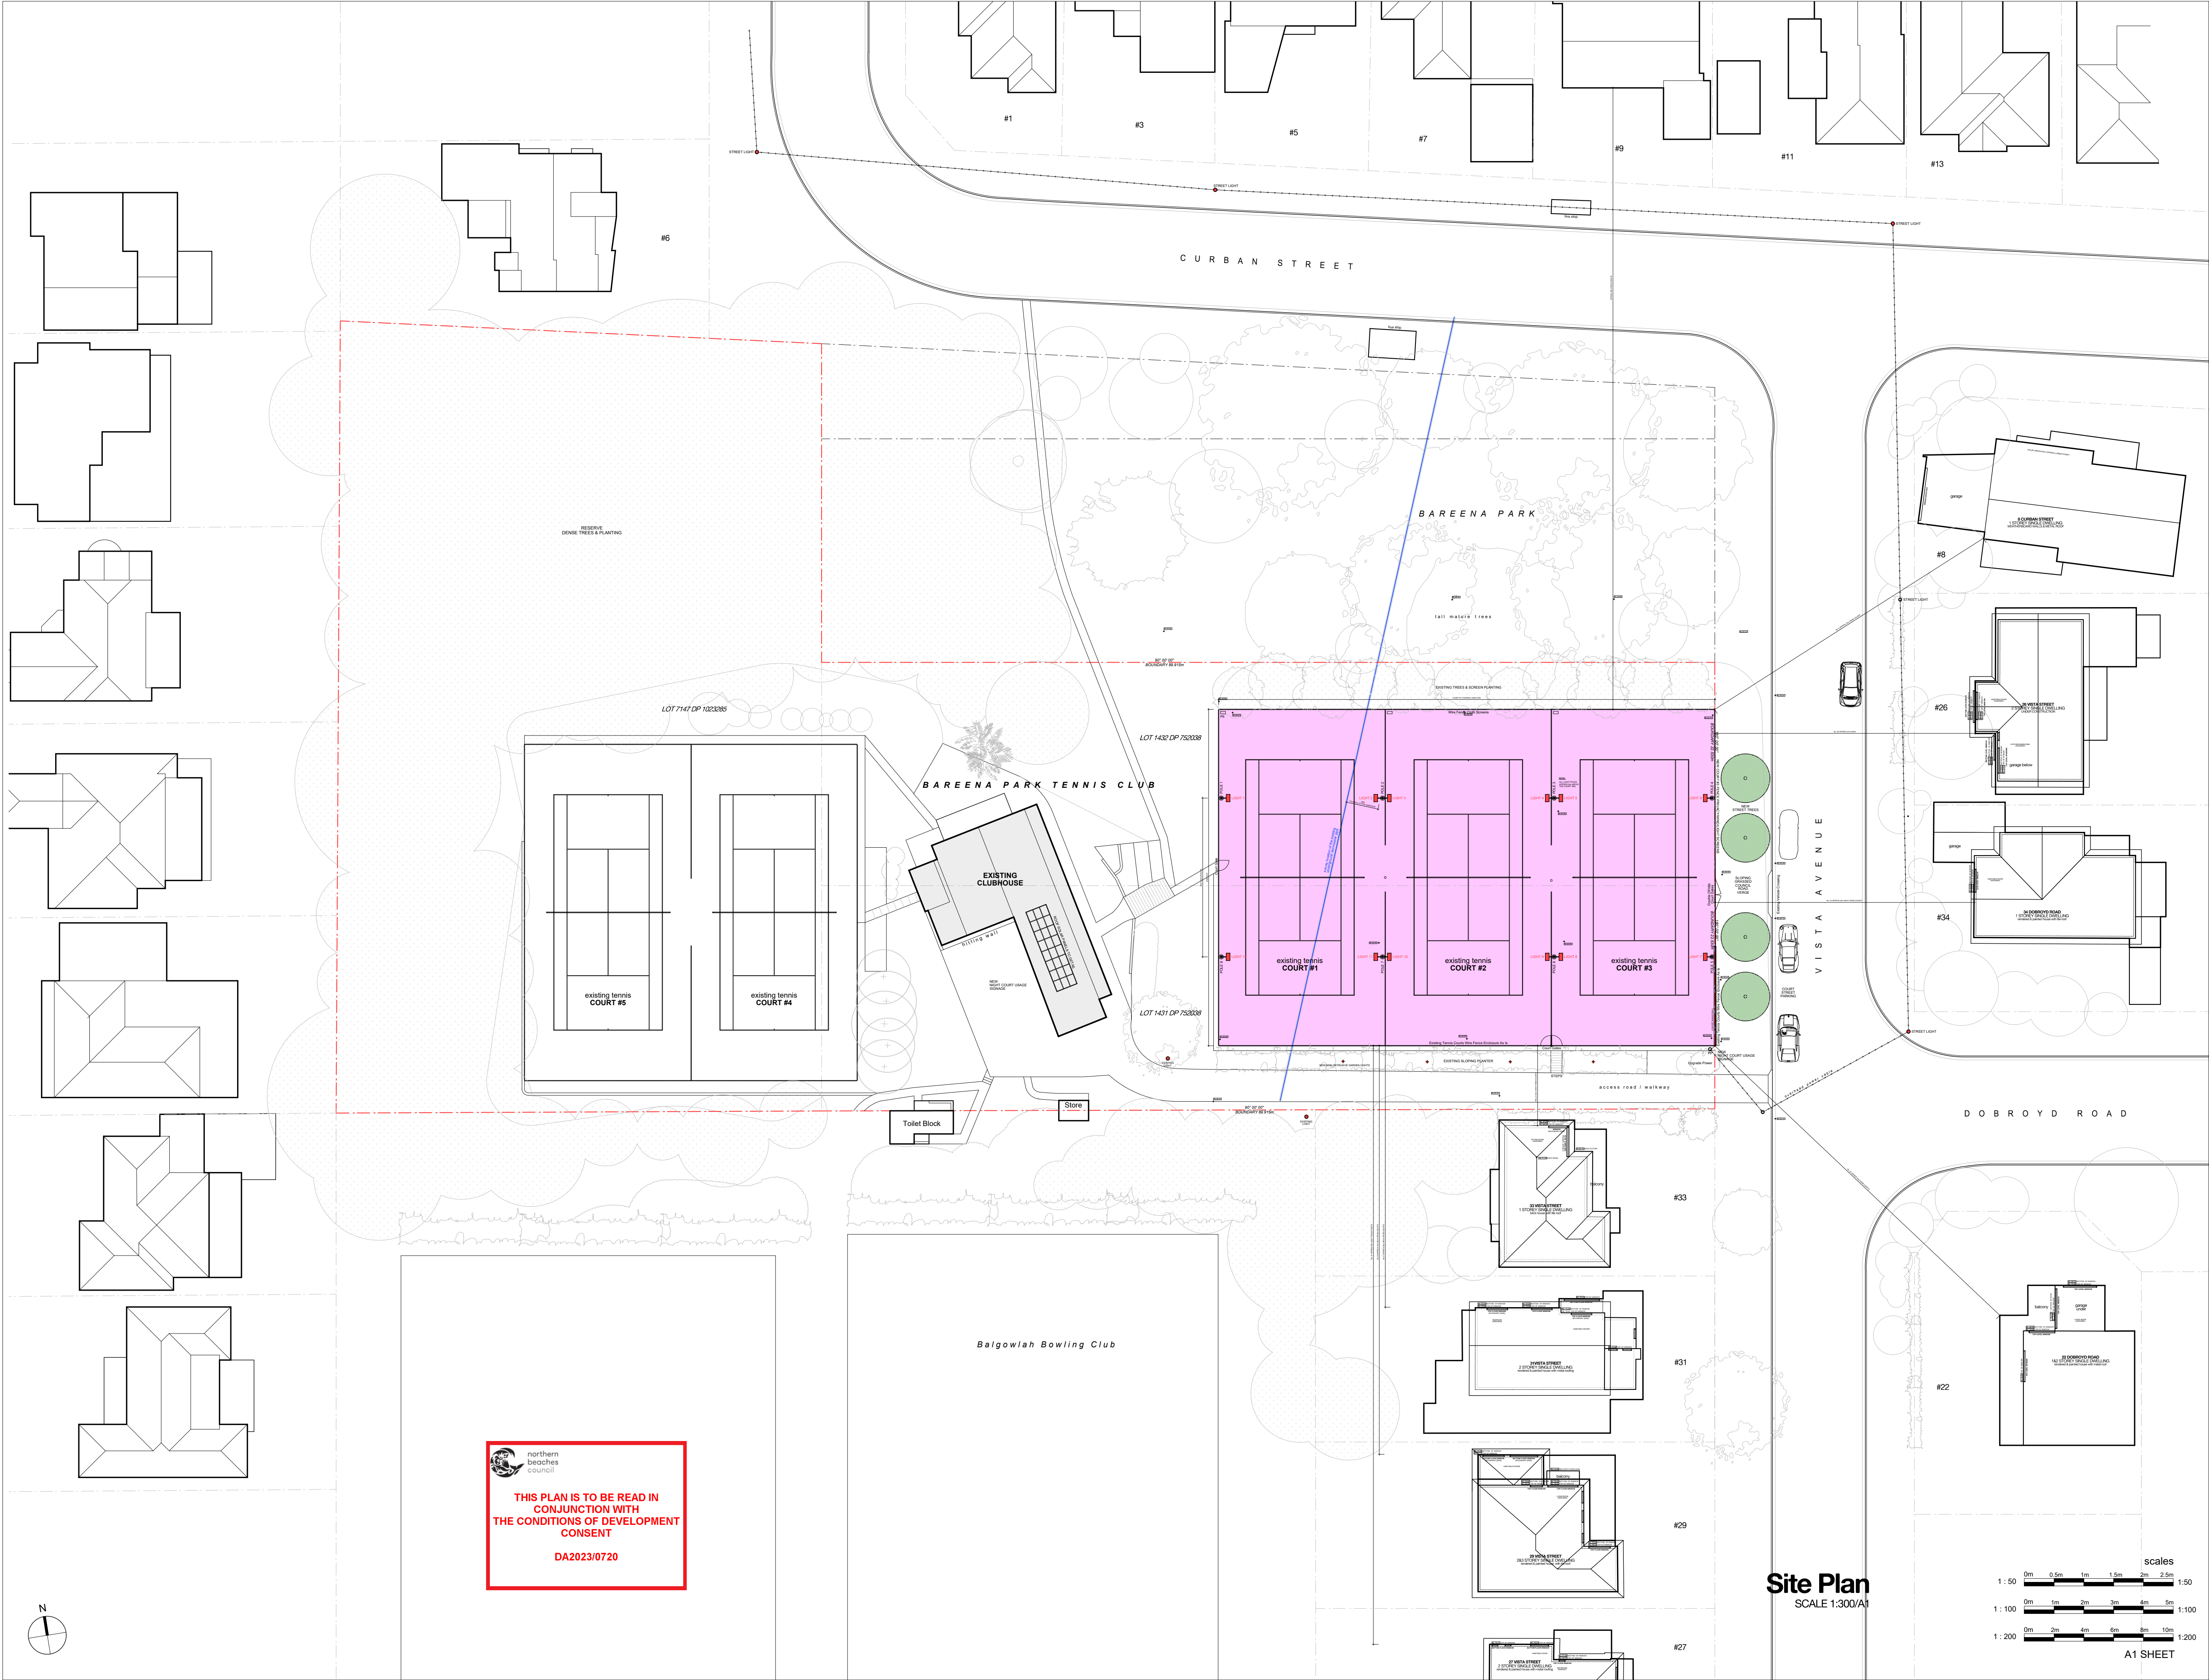

LEGEND

- DEVELOPMENT AREA
DA COURT #1-5 LIGHTS
- DEVELOPMENT SITE
BOUNDARIES INDICATIVE ONLY TO BE CONFIRMED BY SURVEY

NOTES

- SITE SURVEY INFORMATION:**
THE SITE INFORMATION HEREIN HAS BEEN TRANSPOSED FROM THE URBAN SURVEYING & SURVEY PLAN #20074. REFER TO FUTURE ACCURATE SURVEY PLAN DRAWING TO CONFIRM BOUNDARIES, EXISTING FEATURES, RL LEVELS & DATUM. CRITICAL POST OR DIMENSION SET-OUT MEASUREMENTS BY OTHERS WITH ACCURACY TO BE CONFIRMED ON SITE.
- COORDINATION:**
REFER TO AND COORDINATE INFORMATION CONTAINED IN THE ARCHITECTURAL DRAWINGS AND THE DOCUMENTATION OF OTHER CONSULTANTS WITH THE SPECIFICATION FOR BUILDING WORKS. REPORT DISCREPANCIES BETWEEN THE DOCUMENTS AND/OR WITH CONDITIONS ON SITE TO THE ARCHITECT FOR DIRECTION PRIOR TO PROCEEDING WITH THE WORKS.
- DETAIL DRAWINGS:**
UNLESS NOTED OTHERWISE REFER TO DETAIL DRAWINGS FOR SET-OUT INFORMATION. DETAIL DRAWINGS AT LARGER SCALES TAKE PRECEDENCE OVER GENERAL ARRANGEMENT DRAWINGS AT SMALLER SCALES. IF IN DOUBT NOTIFY ARCHITECT FOR DIRECTION PRIOR TO PROCEEDING WITH THE WORKS.
- EXECUTION OF THE WORKS:**
EXECUTE THE WORKS IN COMPLIANCE WITH THE CURRENT EDITION OF THE BUILDING CODE OF AUSTRALIA (AS AMENDED), CURRENT EDITIONS OF RELEVANT AUSTRALIAN AND OTHER PUBLISHED STANDARDS (AS AMENDED), AND THE REQUIREMENTS OF OTHER AUTHORITIES RELEVANT TO THE EXECUTION OF THE WORKS.

ISSUE

A	10.01.2023	PRELIMINARY
B	20.03.2023	DEVELOPMENT APPLICATION
C	11.12.2023	DEVELOPMENT APPLICATION (RFR)
D	11.12.2023	DA RFR AMENDED/UPDATED

CONTRACTORS TO VERIFY ALL DIMENSIONS ON SITE BEFORE COMMENCING WORK.
FIGURED DIMENSIONS ARE TO BE TAKEN IN PREFERENCE TO SCALING.
ALL DIMENSIONS ARE IN MILLIMETRES (UNO).
PLEASE NOTIFY DU PLESSIS + DU PLESSIS ARCHITECTS IMMEDIATELY SHOULD ANY DISCREPANCIES BE FOUND.
COPYRIGHT APPLIES TO THIS DOCUMENT.
THE DESIGN IS THE PROPERTY OF DU PLESSIS + DU PLESSIS ARCHITECTS - REPRODUCTION OF ANY KIND IS NOT PERMITTED WITHOUT CONSENT.
THESE DRAWINGS SHALL BE READ IN CONJUNCTION WITH CONSULTANT & OTHER DETAIL DOCUMENTATION, SPECIFICATIONS, REPORTS & OTHER.
ALL WORKS TO BE IN ACCORDANCE WITH THE RELEVANT AS, BCA AND COUNCIL BUILDING REQUIREMENTS.

DU PLESSIS
+ DU PLESSIS ARCHITECTS

20 MUGLOWRIE CRESCENT
BALGOWLAH HEIGHTS NSW 2095
0403944576
e@droom.com.au
www.droom.com.au
NSW
REGISTERED
ARCHITECT:
#7435
NOMINATED
ARCHITECT:
Eugene du Plessis

PROJECT TITLE:
BAREENA PARK TENNIS CLUB
Tennis Court Lights

CLIENT:
BAREENA PARK TENNIS CLUB
Jeff Carroll

ADDRESS:
Vista Avenue,
Balgowlah Heights NSW 2093

DRAWING TITLE:
SITE PLAN

DRAWN:
E DU PLESSIS

CHECKED:
H DU PLESSIS


SCALE:
1:300 [A1]

DRAWING NO:
A.02

ISSUE:
D

DATE:
11.12.2023

DRAWING STATUS:
DEVELOPMENT APPLICATION

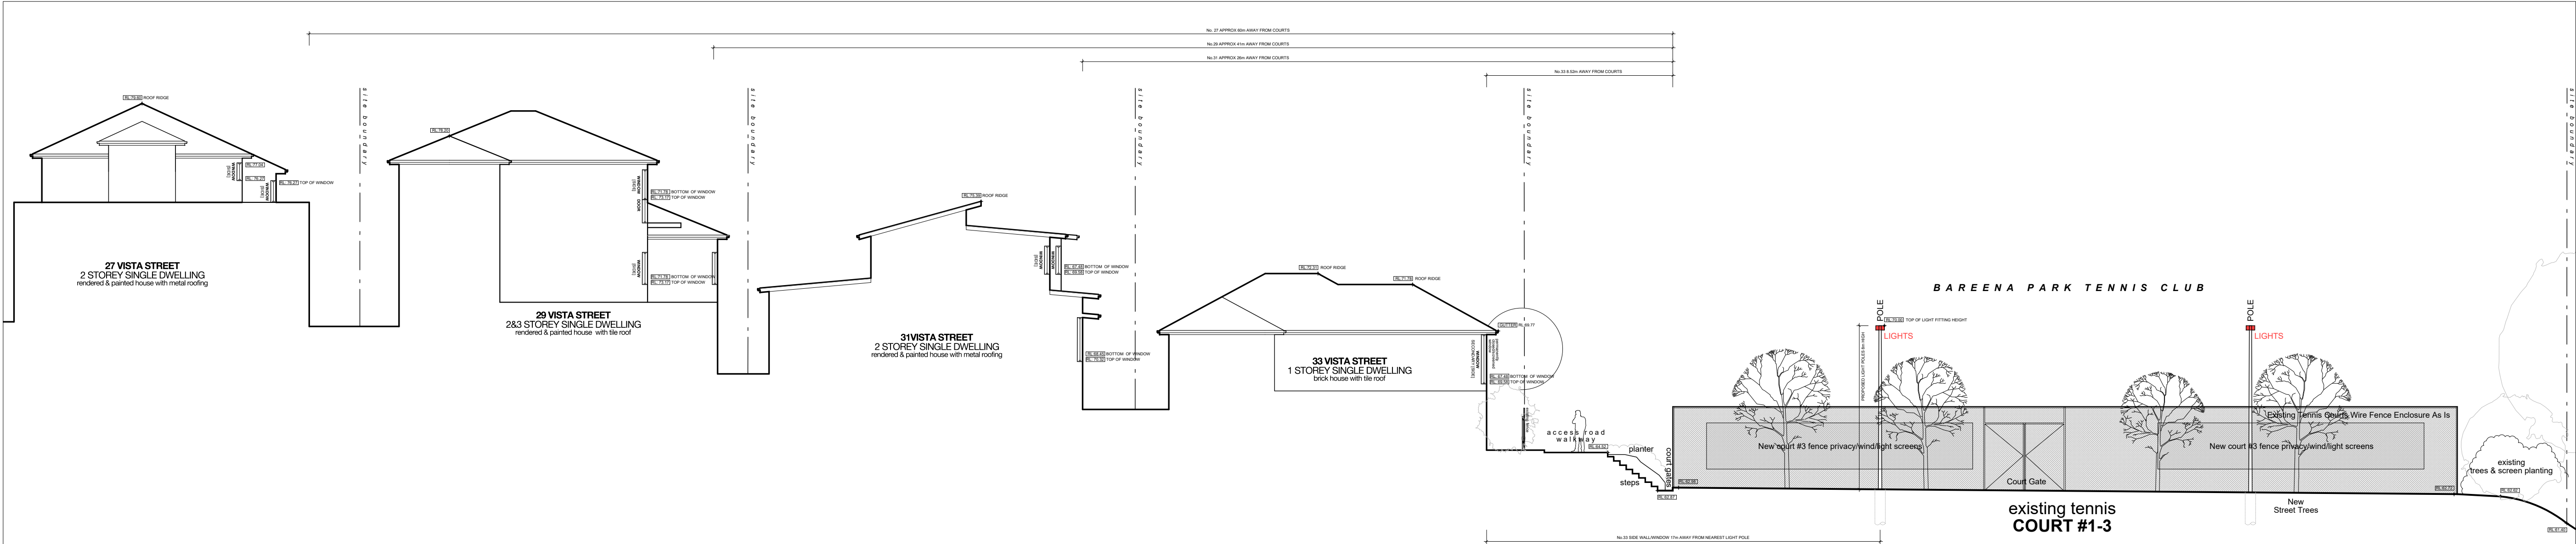


 northern beaches council


THIS PLAN IS TO BE READ IN CONJUNCTION WITH THE CONDITIONS OF DEVELOPMENT CONSENT

DA2023/0720

Courts #1-3 East Sectional Elevation
(Vista Street)
SCALE 1:150/A1

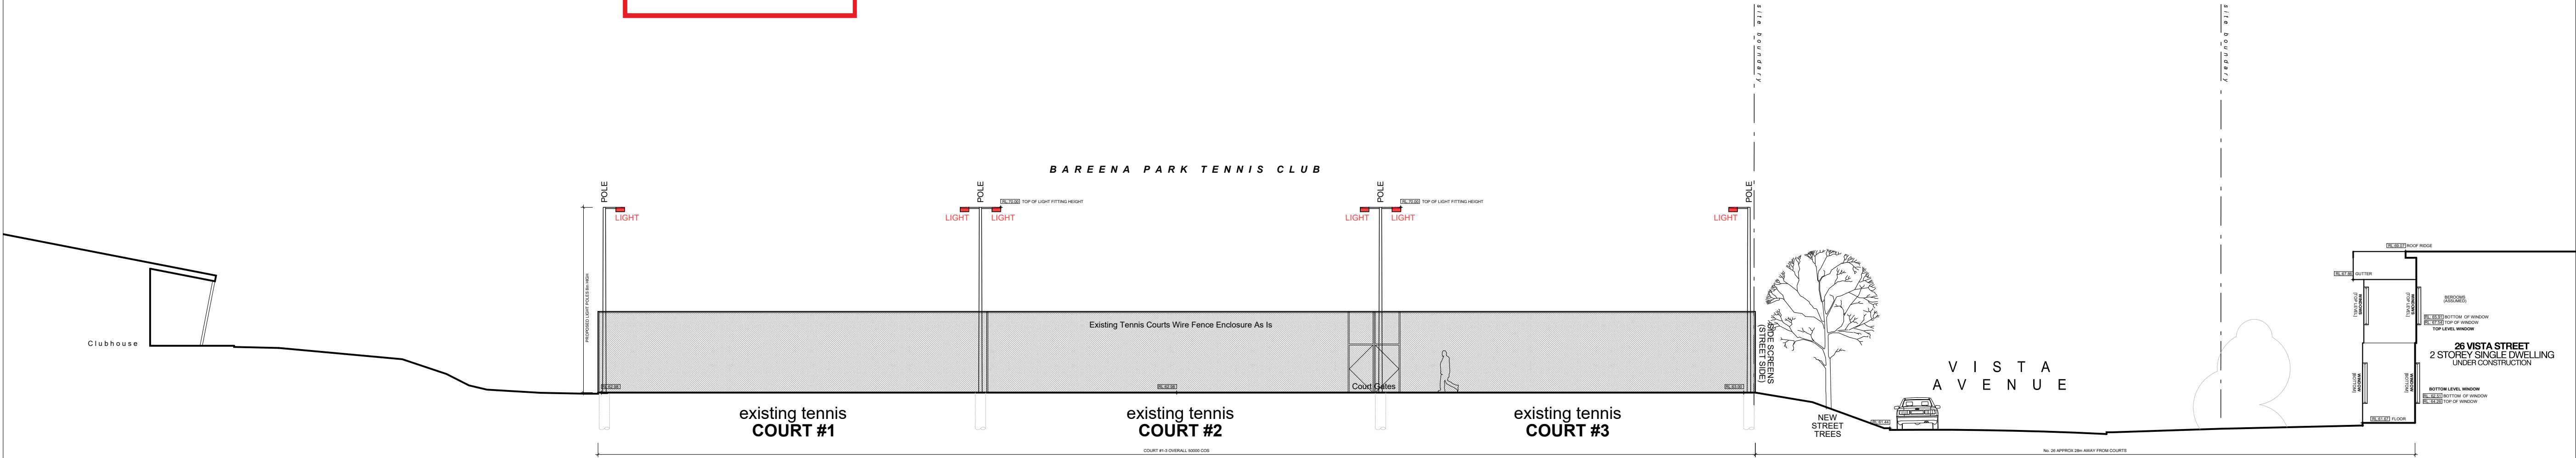

Courts #1-3 South Sectional Elevation I
(No. 26 Vista Street)
SCALE 1:150/A1

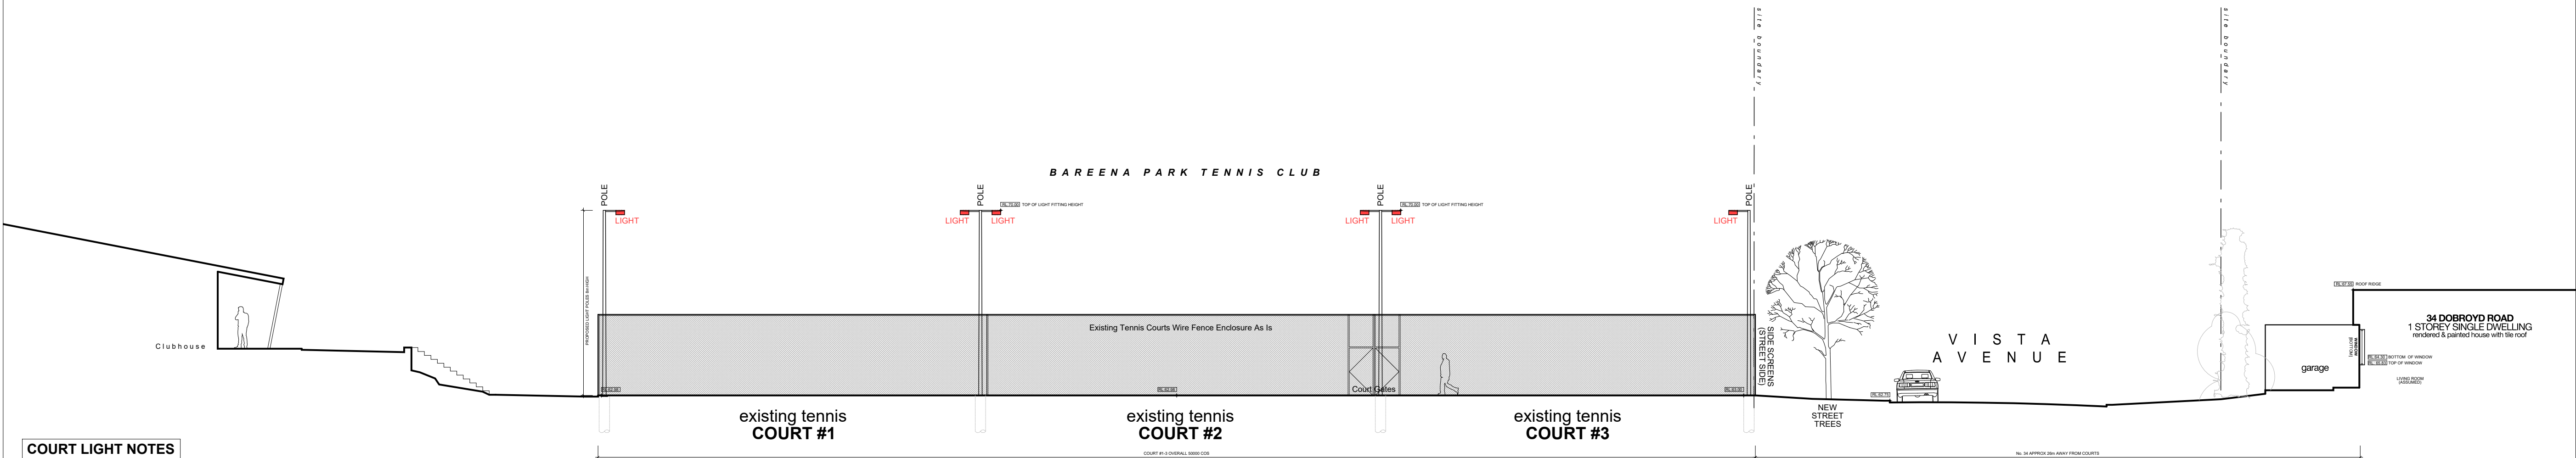

Courts #1-3 South Sectional Elevation II
(No. 34 Debroyd Road)
SCALE 1:150/A1

COURT LIGHT NOTES

- A 10-YEAR WARRANTY FOR THE COURT LIGHTS WILL BE OBTAINED BY BPTC.
- THE DESIGN IS COMPLIANT WITH AUSTRALIAN STANDARDS AS2560 AND AS4282. REFER TO THE ATTACHED 'SHINE ON' LIGHTING CONSULTANT CERTIFICATION.
- BACK SHIELDS ARE INCLUDED ON ALL LIGHTS TO FURTHER REDUCE LIGHT SPILL.
- LIGHT COLOUR OF 4000K IS SPECIFIED.
- THE NATIONAL LIGHT POLLUTION GUIDELINES FOR WILDLIFE HAVE BEEN CONSIDERED. REFER CONSULTANT REPORT & RECOMMENDATIONS.
- ALL CABLEING TO BE TRENCHED ON THE OUTSIDE OF THE COURT FENCES & GENERALLY UNDERGROUND.
- REQUIRED FOOTING BEARING PRESSURE IS DETAILED IN THE PLANS. REFER ENCLOSED LIGHT POLE ENGINEER FOUNDATION DRAWINGS AND SPECIFICATIONS.

LEGEND

-  **PROPOSED COURT LIGHTS**
ON COURT #1-3 POLE LIGHTS (REFER SHINE ON DWG'S)
-  **DEVELOPMENT SITE**
BOUNDARIES INDICATIVE ONLY TO BE CONFIRMED BY SURVEY

THE BUILDER SHALL CHECK AND VERIFY ALL DIMENSIONS ON SITE.
DO NOT SCALE THE DRAWINGS.

NOTES

- **SITE SURVEY INFORMATION:**
THE SITE INFORMATION HEREIN HAS BEEN TRANSPOSED FROM THE URBAN SURVEYING & SURVEY PLAN #20074. REFER TO FUTURE ACCURATE SURVEY PLAN DRAWING TO CONFIRM BOUNDARIES, EXISTING FEATURES, RL LEVELS & DATUM. CRITICAL POST OR DIMENSION SET-OUT MEASUREMENTS BY OTHERS WITH ACCURACY TO BE CONFIRMED ON SITE.
- **COORDINATION:**
REFER TO AND COORDINATE INFORMATION CONTAINED IN THE ARCHITECTURAL DRAWINGS AND THE DOCUMENTATION OF OTHER CONSULTANTS WITH THE SPECIFICATION FOR BUILDING WORKS. REPORT DISCREPANCIES BETWEEN THE DOCUMENTS AND/OR WITH CONDITIONS ON SITE TO THE ARCHITECT FOR DIRECTION PRIOR TO PROCEEDING WITH THE WORKS.
- **DETAIL DRAWINGS:**
UNLESS NOTED OTHERWISE REFER TO DETAIL DRAWINGS FOR SET-OUT INFORMATION. DETAIL DRAWINGS AT LARGER SCALES TAKE PRECEDENCE OVER GENERAL ARRANGEMENT DRAWINGS AT SMALLER SCALES. IF IN DOUBT NOTIFY ARCHITECT FOR DIRECTION PRIOR TO PROCEEDING WITH THE WORKS.
- **EXECUTION OF THE WORKS:**
EXECUTE THE WORKS IN COMPLIANCE WITH THE CURRENT EDITION OF THE BUILDING CODE OF AUSTRALIA (AS AMENDED), CURRENT EDITIONS OF RELEVANT AUSTRALIAN AND OTHER PUBLISHED STANDARDS (AS AMENDED), AND THE REQUIREMENTS OF OTHER AUTHORITIES RELEVANT TO THE EXECUTION OF THE WORKS.

ISSUE

A	10.01.2023	PRELIMINARY
B	20.03.2023	DEVELOPMENT APPLICATION
C	11.12.2023	DEVELOPMENT APPLICATION (PR)
D	11.12.2023	DA PR AMENDED/UPDATED

CONTRACTORS TO VERIFY ALL DIMENSIONS ON SITE BEFORE COMMENCING WORK.
REQUIRED DIMENSIONS ARE TO BE TAKEN IN PREFERENCE TO SCAULING.
ALL DIMENSIONS ARE IN MILLIMETRES (UNO).
PLEASE NOTIFY DU PLESSIS + DU PLESSIS ARCHITECTS IMMEDIATELY SHOULD ANY DISCREPANCIES BE FOUND.
COPYRIGHT APPLIES TO THIS DOCUMENT.
THE DESIGN IS THE PROPERTY OF DU PLESSIS + DU PLESSIS ARCHITECTS - REPRODUCTION OF ANY KIND IS NOT PERMITTED WITHOUT CONSENT.
THESE DRAWINGS SHALL BE READ IN CONJUNCTION WITH CONSULTANT & OTHER DETAIL DOCUMENTATION, SPECIFICATIONS, REPORTS & OTHER.
ALL WORKS TO BE IN ACCORDANCE WITH THE RELEVANT AS, BCA AND COUNCIL BUILDING REQUIREMENTS.

DU PLESSIS + DU PLESSIS ARCHITECTS

20 MULGOWRIE CRESCENT
BALGOWLAH HEIGHTS NSW 2093
0403944576
e@droom.com.au
www.droom.com.au
NSW
REGISTERED
ARCHITECT:
#7435
NOMINATED
ARCHITECT:
Eugene du Plessis

PROJECT TITLE:
**BAREENA PARK TENNIS CLUB
Tennis Court Lights**

CLIENT:
**BAREENA PARK TENNIS CLUB
Jeff Carroll**

ADDRESS:
**Vista Avenue,
Balgowlah Heights NSW 2093**

DRAWING TITLE:
**COURTS #1-3
LIGHT POLE ELEVATION**

DRAWN:
E DU PLESSIS

CHECKED:
H DU PLESSIS

SCALE:
1:150 [A1]

DRAWING NO.:

A.04

ISSUE:
D

DATE:
11.12.2023

DRAWING STATUS:
DEVELOPMENT APPLICATION

