


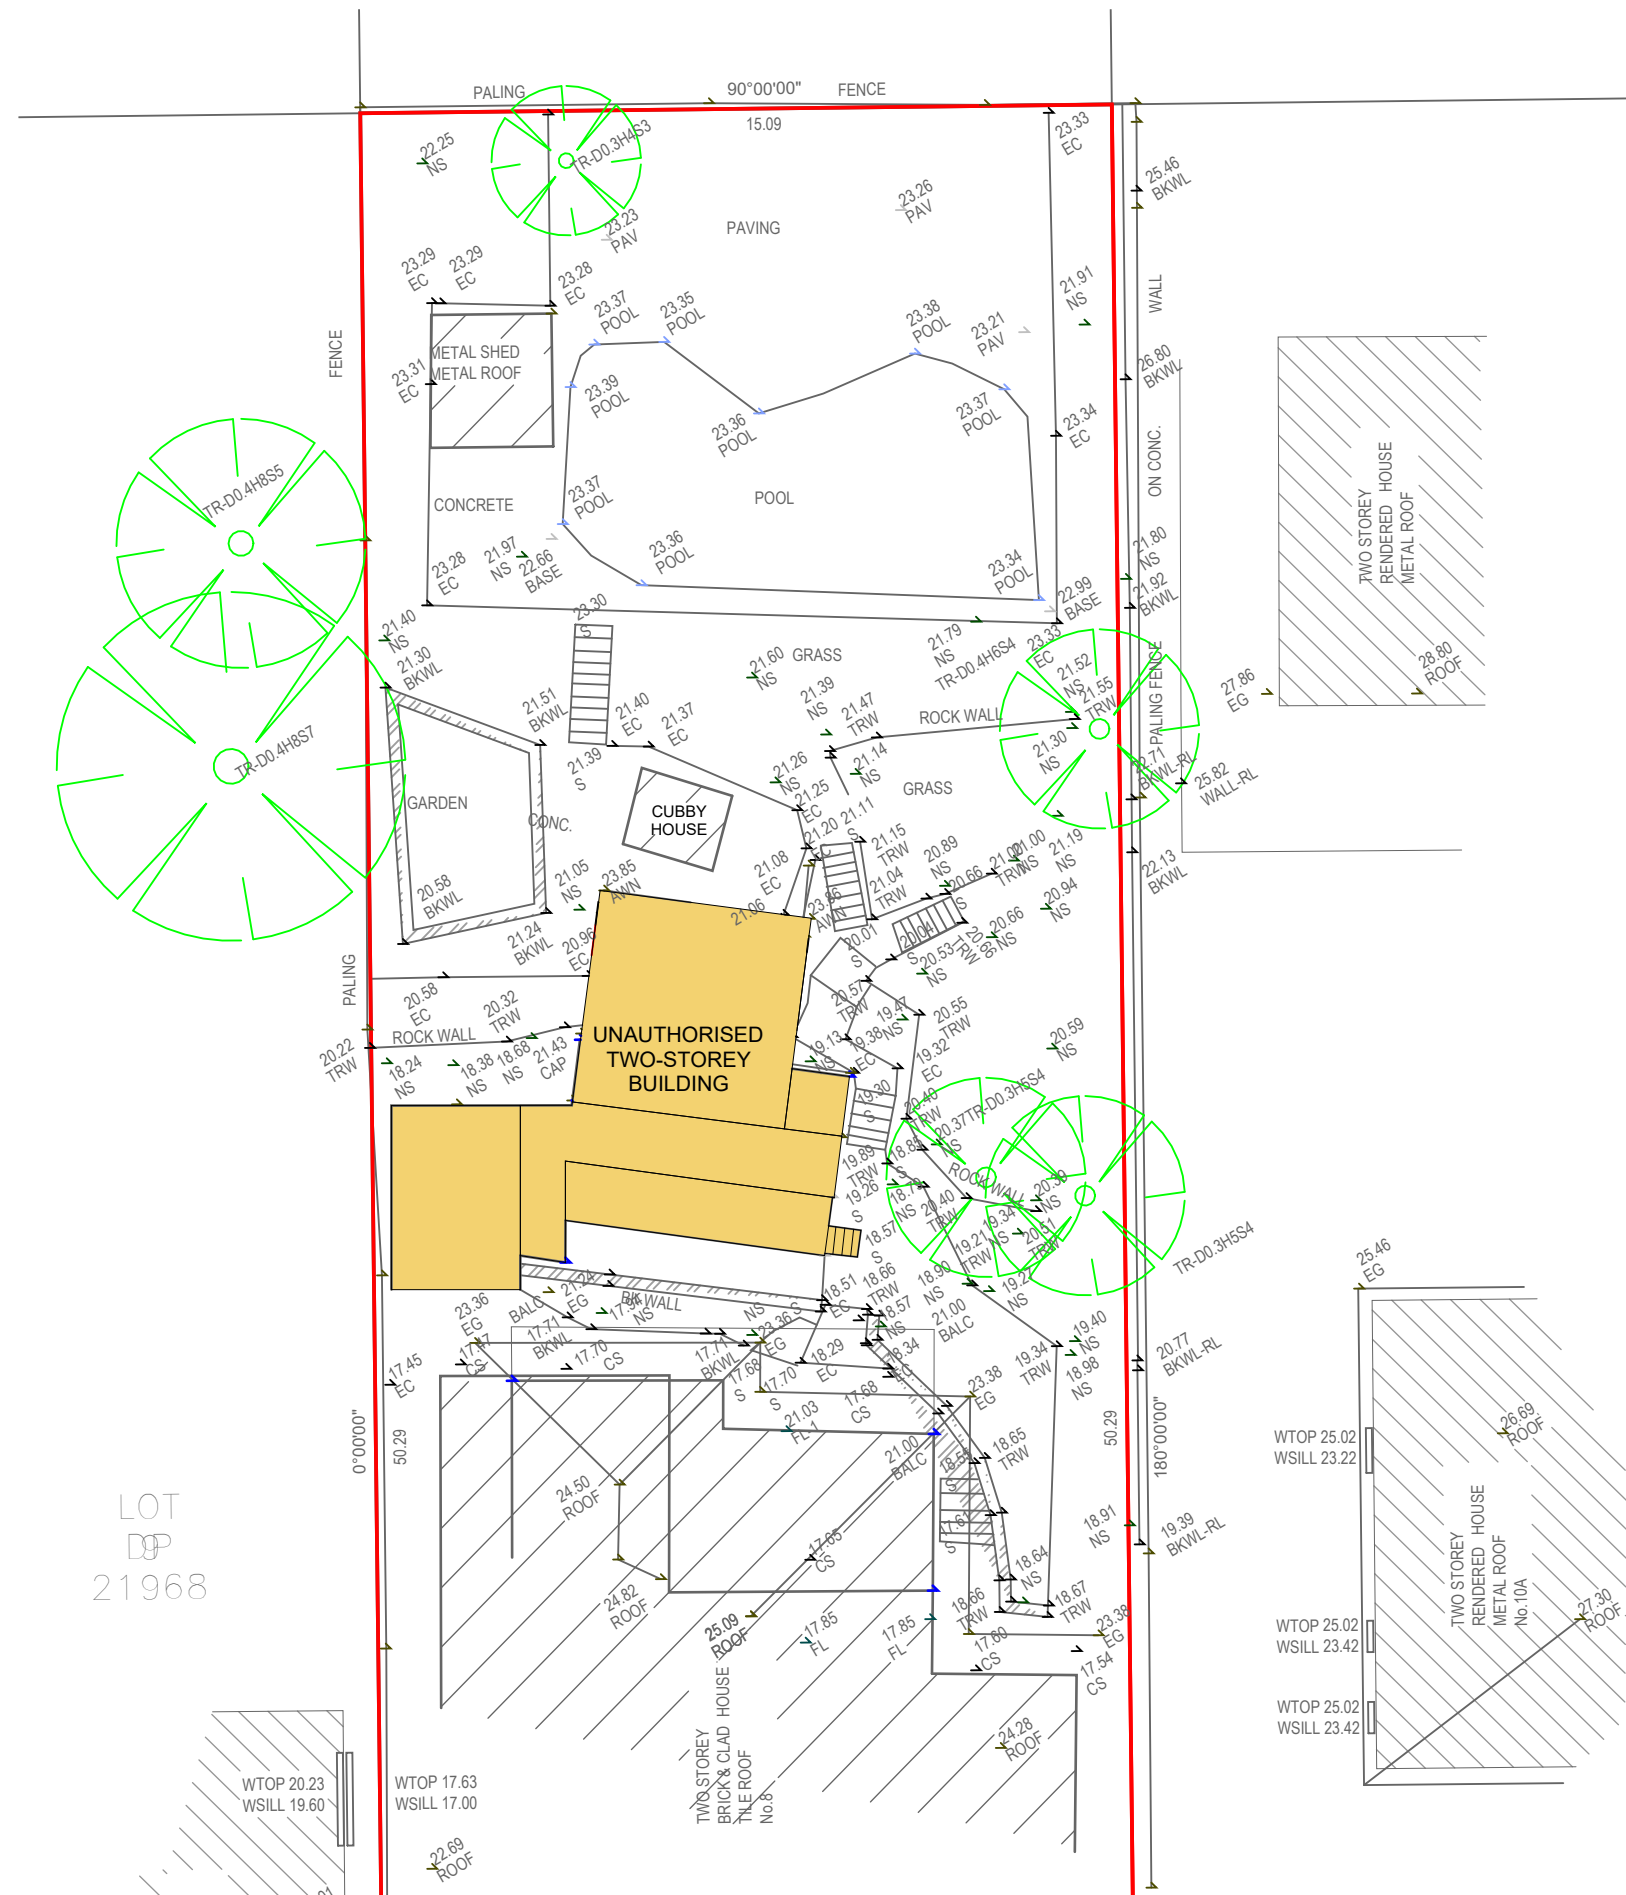

LEGEND:



DENOTES UNAUTHORISED TWO-STOREY BUILDING



AMENDMENTS

THE WORK IS TO BE COMPLETED WITH THE BUILDING CODE OF AUSTRALIA, SAA CODES AND RELEVANT BY LAWS
THE BUILDING MANUFACTURER SHALL CHECK AND VERIFY ALL DIMENSIONS, RL, GRADING LINES AND CONSTRUCTION METHODS PRIOR TO COMMENCEMENT OF WORK.
PREFERENCES OF DIMENSIONED MEASUREMENTS TO BE TAKEN OVER SCALED MEASUREMENTS
THESE DRAWINGS HAVE BEEN PREPARED BY CORONA PROJECTS AND REMAIN THE PROPERTY OF THE ABOVE NAMED PARTY
THESE DRAWINGS ARE NOT TO BE USED IN ANY WAY WITHOUT THE PERMISSION OF CORONA PROJECTS AND ARE SUBJECT TO COPYRIGHT LAWS.
A COPY OF THIS PLAN IS TO BE SUBMITTED BY THE PROPRIETOR TO THE WATERBOARD FOR APPROVAL AS REQUIRED BY THE LOCAL COUNCIL.
DESIGN INTENT ONLY - NOT FOR CONSTRUCTION

 **Corona projects**
PO BOX 1749 BONDI JUNCTION NSW 1355
PHONE: 0419 438 956
EMAIL: info@coronaprojects.com

DRAWING:

SITE PLAN

SCALE:

1:150 @ A3

PROJECT:

CHANGE OF USE

ADDRESS:


8 TAYLOR ST,
NORTH CURL CURL



SHEET No

1

DATE:

SEP 2023

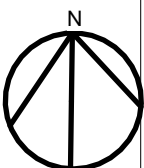

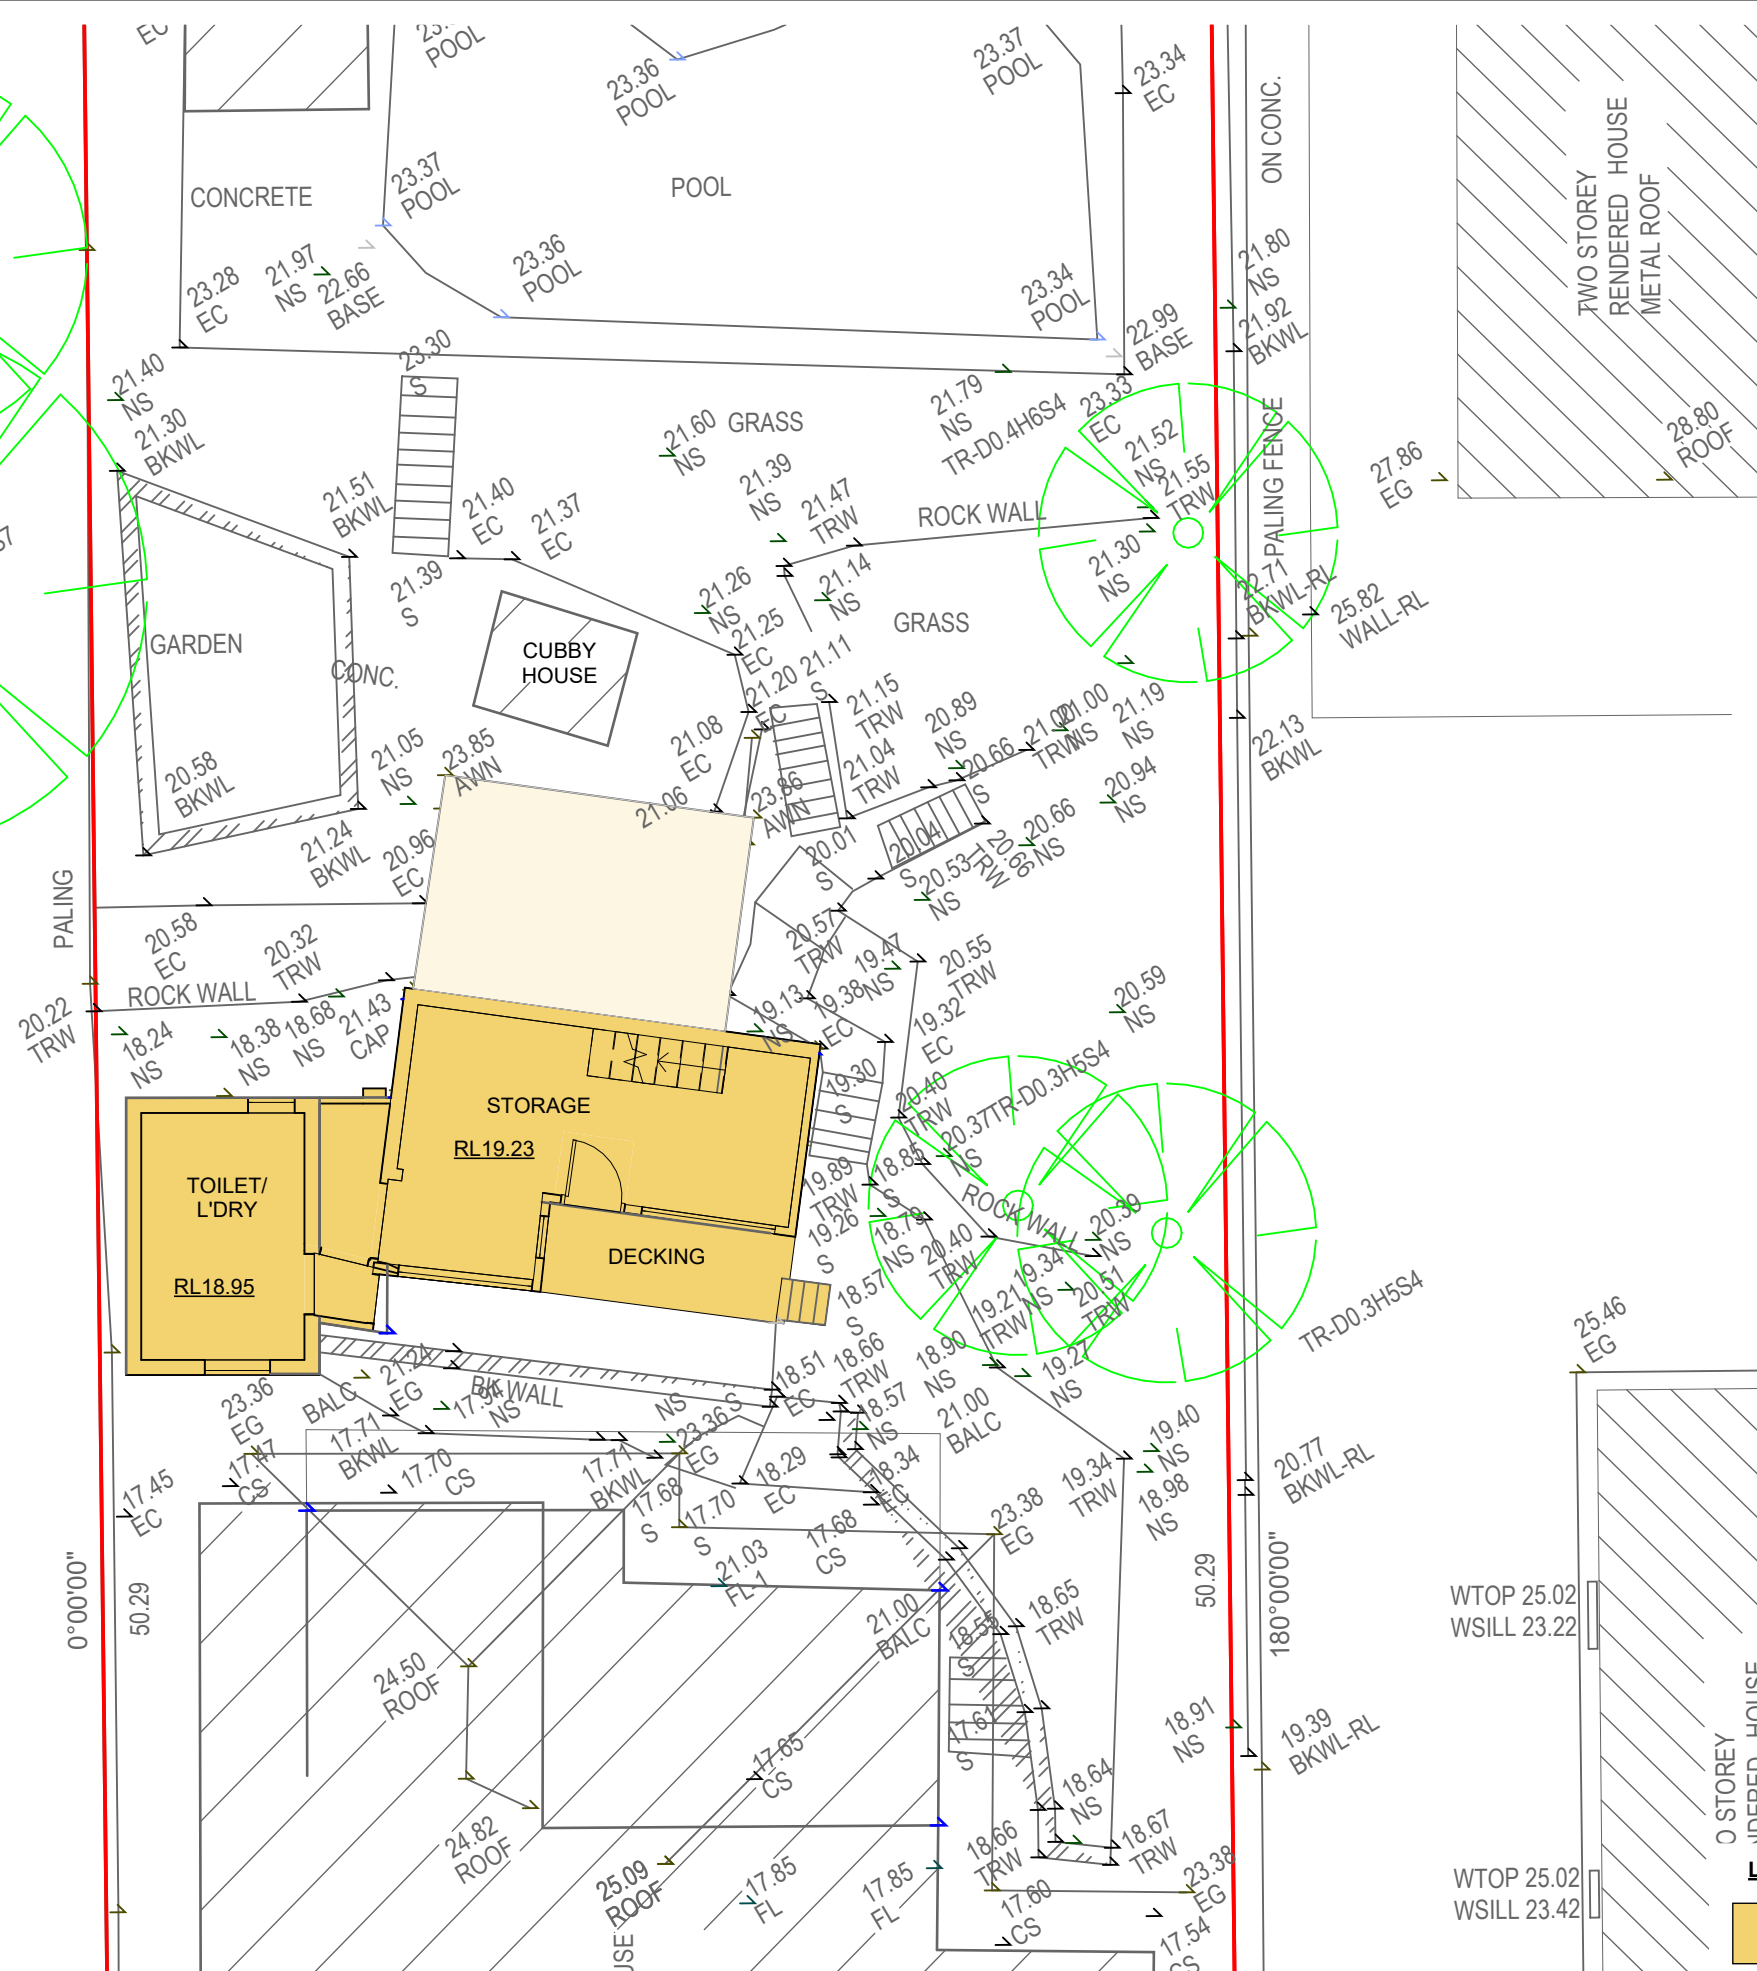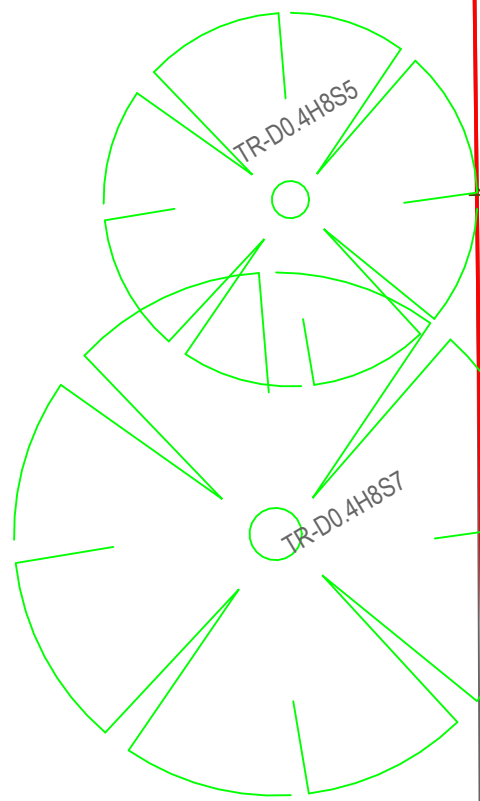

LOT
DOP
21968



AMENDMENTS

NO.	DESCRIPTION	DATE

THE WORK IS TO BE COMPLETED WITH THE BUILDING CODE OF AUSTRALIA, SAA CODES AND RELEVANT BY LAWS.
THE BUILDING MANUFACTURER SHALL CHECK AND VERIFY ALL DIMENSIONS, RL, GRADING AND CONSTRUCTION METHODS PRIOR TO COMMENCEMENT OF WORK.
PREFERENCES OF DIMENSIONED MEASUREMENTS TO BE TAKEN OVER SCALED MEASUREMENTS.
THESE DRAWINGS HAVE BEEN PREPARED BY CORONA PROJECTS AND REMAIN THE PROPERTY OF THE ABOVE NAMED PARTY.
THESE DRAWINGS ARE NOT TO BE USED IN ANY WAY WITHOUT THE PERMISSION OF CORONA PROJECTS AND ARE SUBJECT TO COPYRIGHT LAWS.
A COPY OF THIS PLAN IS TO BE SUBMITTED BY THE PROPRIETOR TO THE WATERBOARD FOR APPROVAL AS REQUIRED BY THE LOCAL COUNCIL.
DESIGN INTENT ONLY - NOT FOR CONSTRUCTION.

 **Corona projects**
PO BOX 1749 BONDI JUNCTION NSW 1355
PHONE: 0419 438 956
EMAIL: info@coronaprojects.com

DRAWING:
GROUND FLOOR PLAN


SCALE:
1:100 @ A3

PROJECT:
CHANGE OF USE

ADDRESS:
8 TAYLOR ST,
NORTH CURL CURL

SHEET No
2


DATE:
SEP 2023

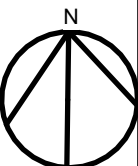


LEGEND:




DENOTES UNAUTHORISED TWO-STOREY BUILDING

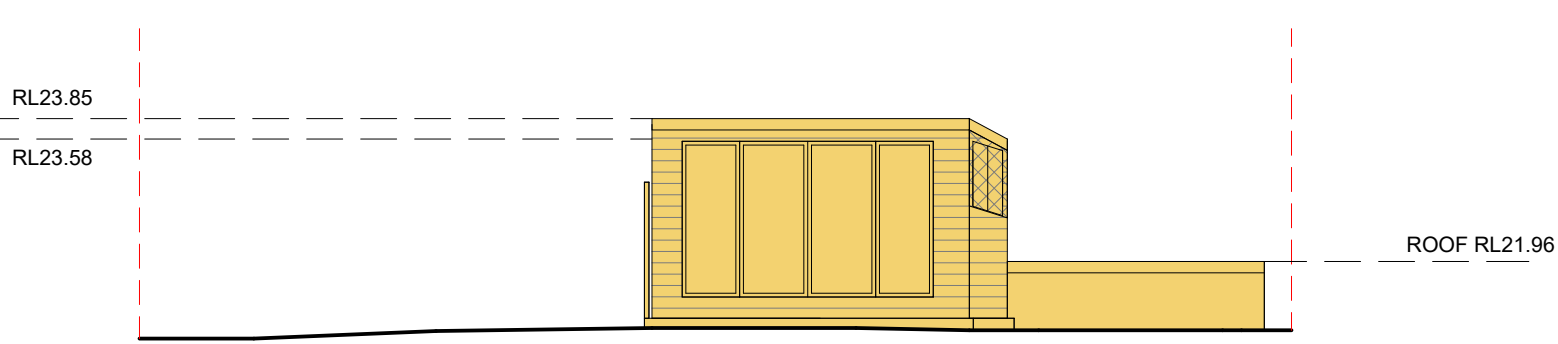


NORTH ELEVATION

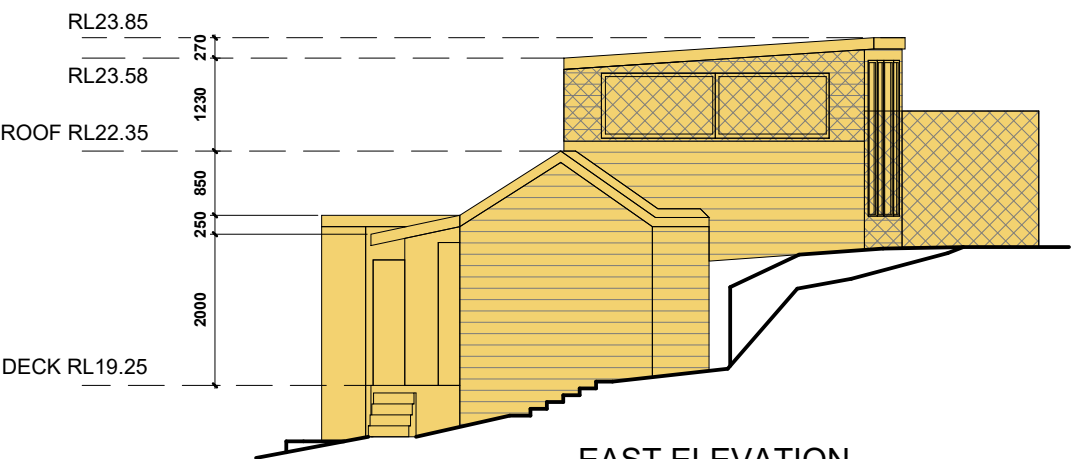


EAST ELEVATION

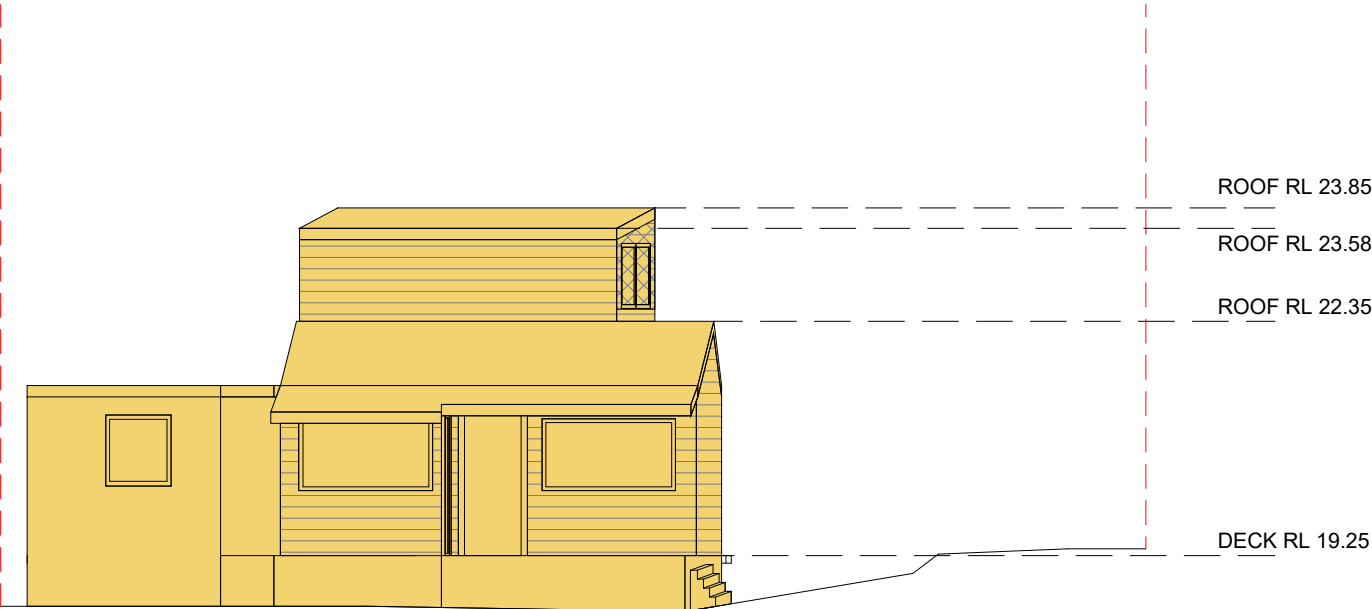

SOUTH ELEVATION

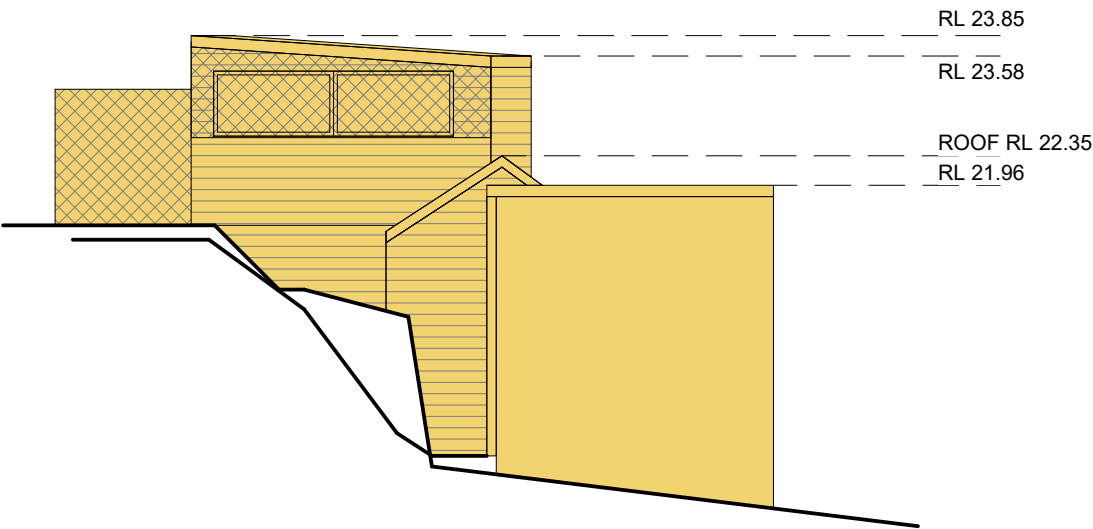

WEST ELEVATION

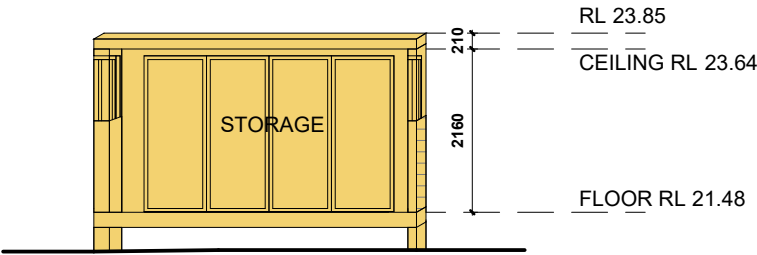

SECTION A-A

LEGEND:

DENOTES UNAUTHORISED TWO-STOREY BUILDING



AMENDMENTS			Corona projects PO BOX 1749 BONDI JUNCTION NSW 1355 PHONE: 0419 438 956 EMAIL: info@coronaprojects.com	DRAWING: ELEVATIONS & SECTION	PROJECT: CHANGE OF USE	SHEET No 4
				SCALE: 1:100 @ A3	ADDRESS: 8 TAYLOR ST, NORTH CURL CURL	DATE: SEP 2023