



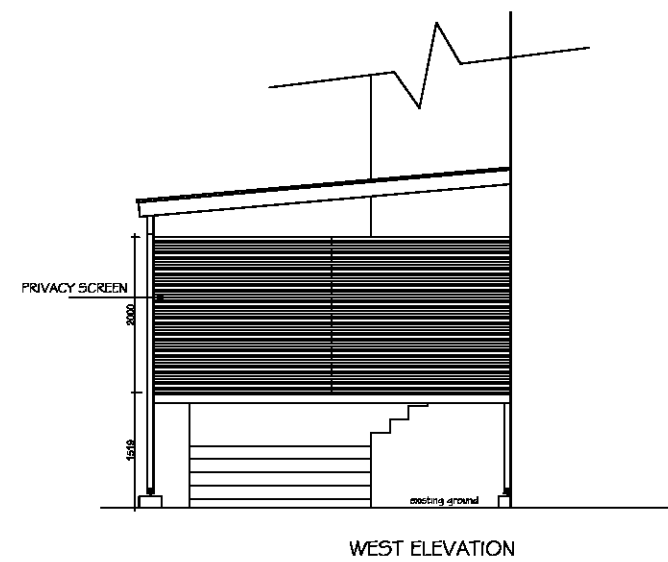

NORTH ELEVATION

WEST ELEVATION

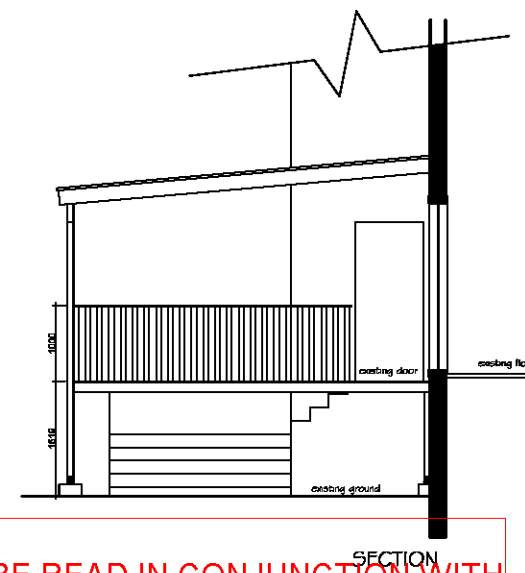

NORTH ELEVATION/SECTION

SECTION

N BEACHES COUNCIL
NOTES:

ALL WORKS DO BE DONE IN
ACCORDANCE WITH RELEVANT
AUSTRALIAN STANDARDS & BCA


REFER TO ENGINEER'S PLANS FOR
STRUCTURAL DETAILS
AND BUILDER'S QUOTE FOR FULL
CONSTRUCTION DETAILS,
MATERIALS AND SIZES

MEASUREMENTS TO BE CONFIRMED
ON SITE

DO NOT SCALE FROM DRAWINGS

STORMWATER TO BE CONNECT TO
THE EXISTING SYSTEM

LANDSCAPE EXISTING 347m2

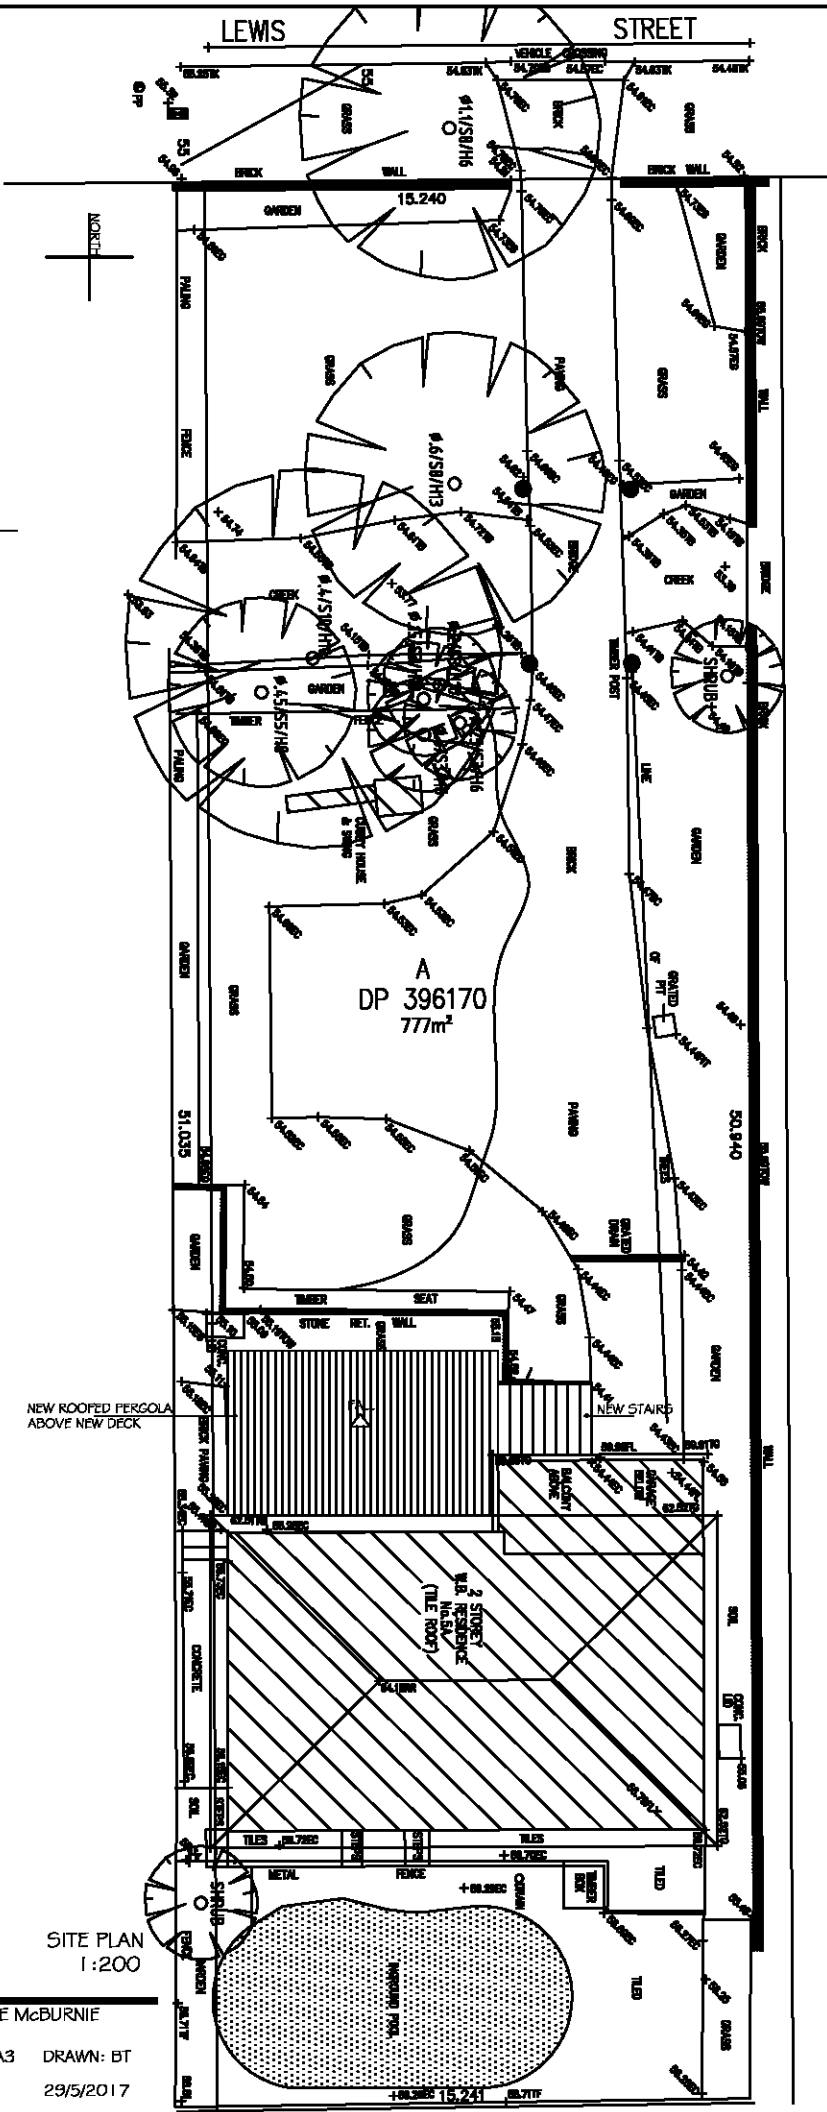

GROUND FLOOR PLAN

SITE PLAN
1:200

5a LEWIS STREET
DEE WHY

ROCHELLE McBURNIE
1/100 @A3 DRAWN: BT
REV. A 29/5/2017