




northern
beaches
council

THIS PLAN IS TO BE READ IN
CONJUNCTION WITH
THE CONDITIONS OF DEVELOPMENT
CONSENT

DA2019/0642

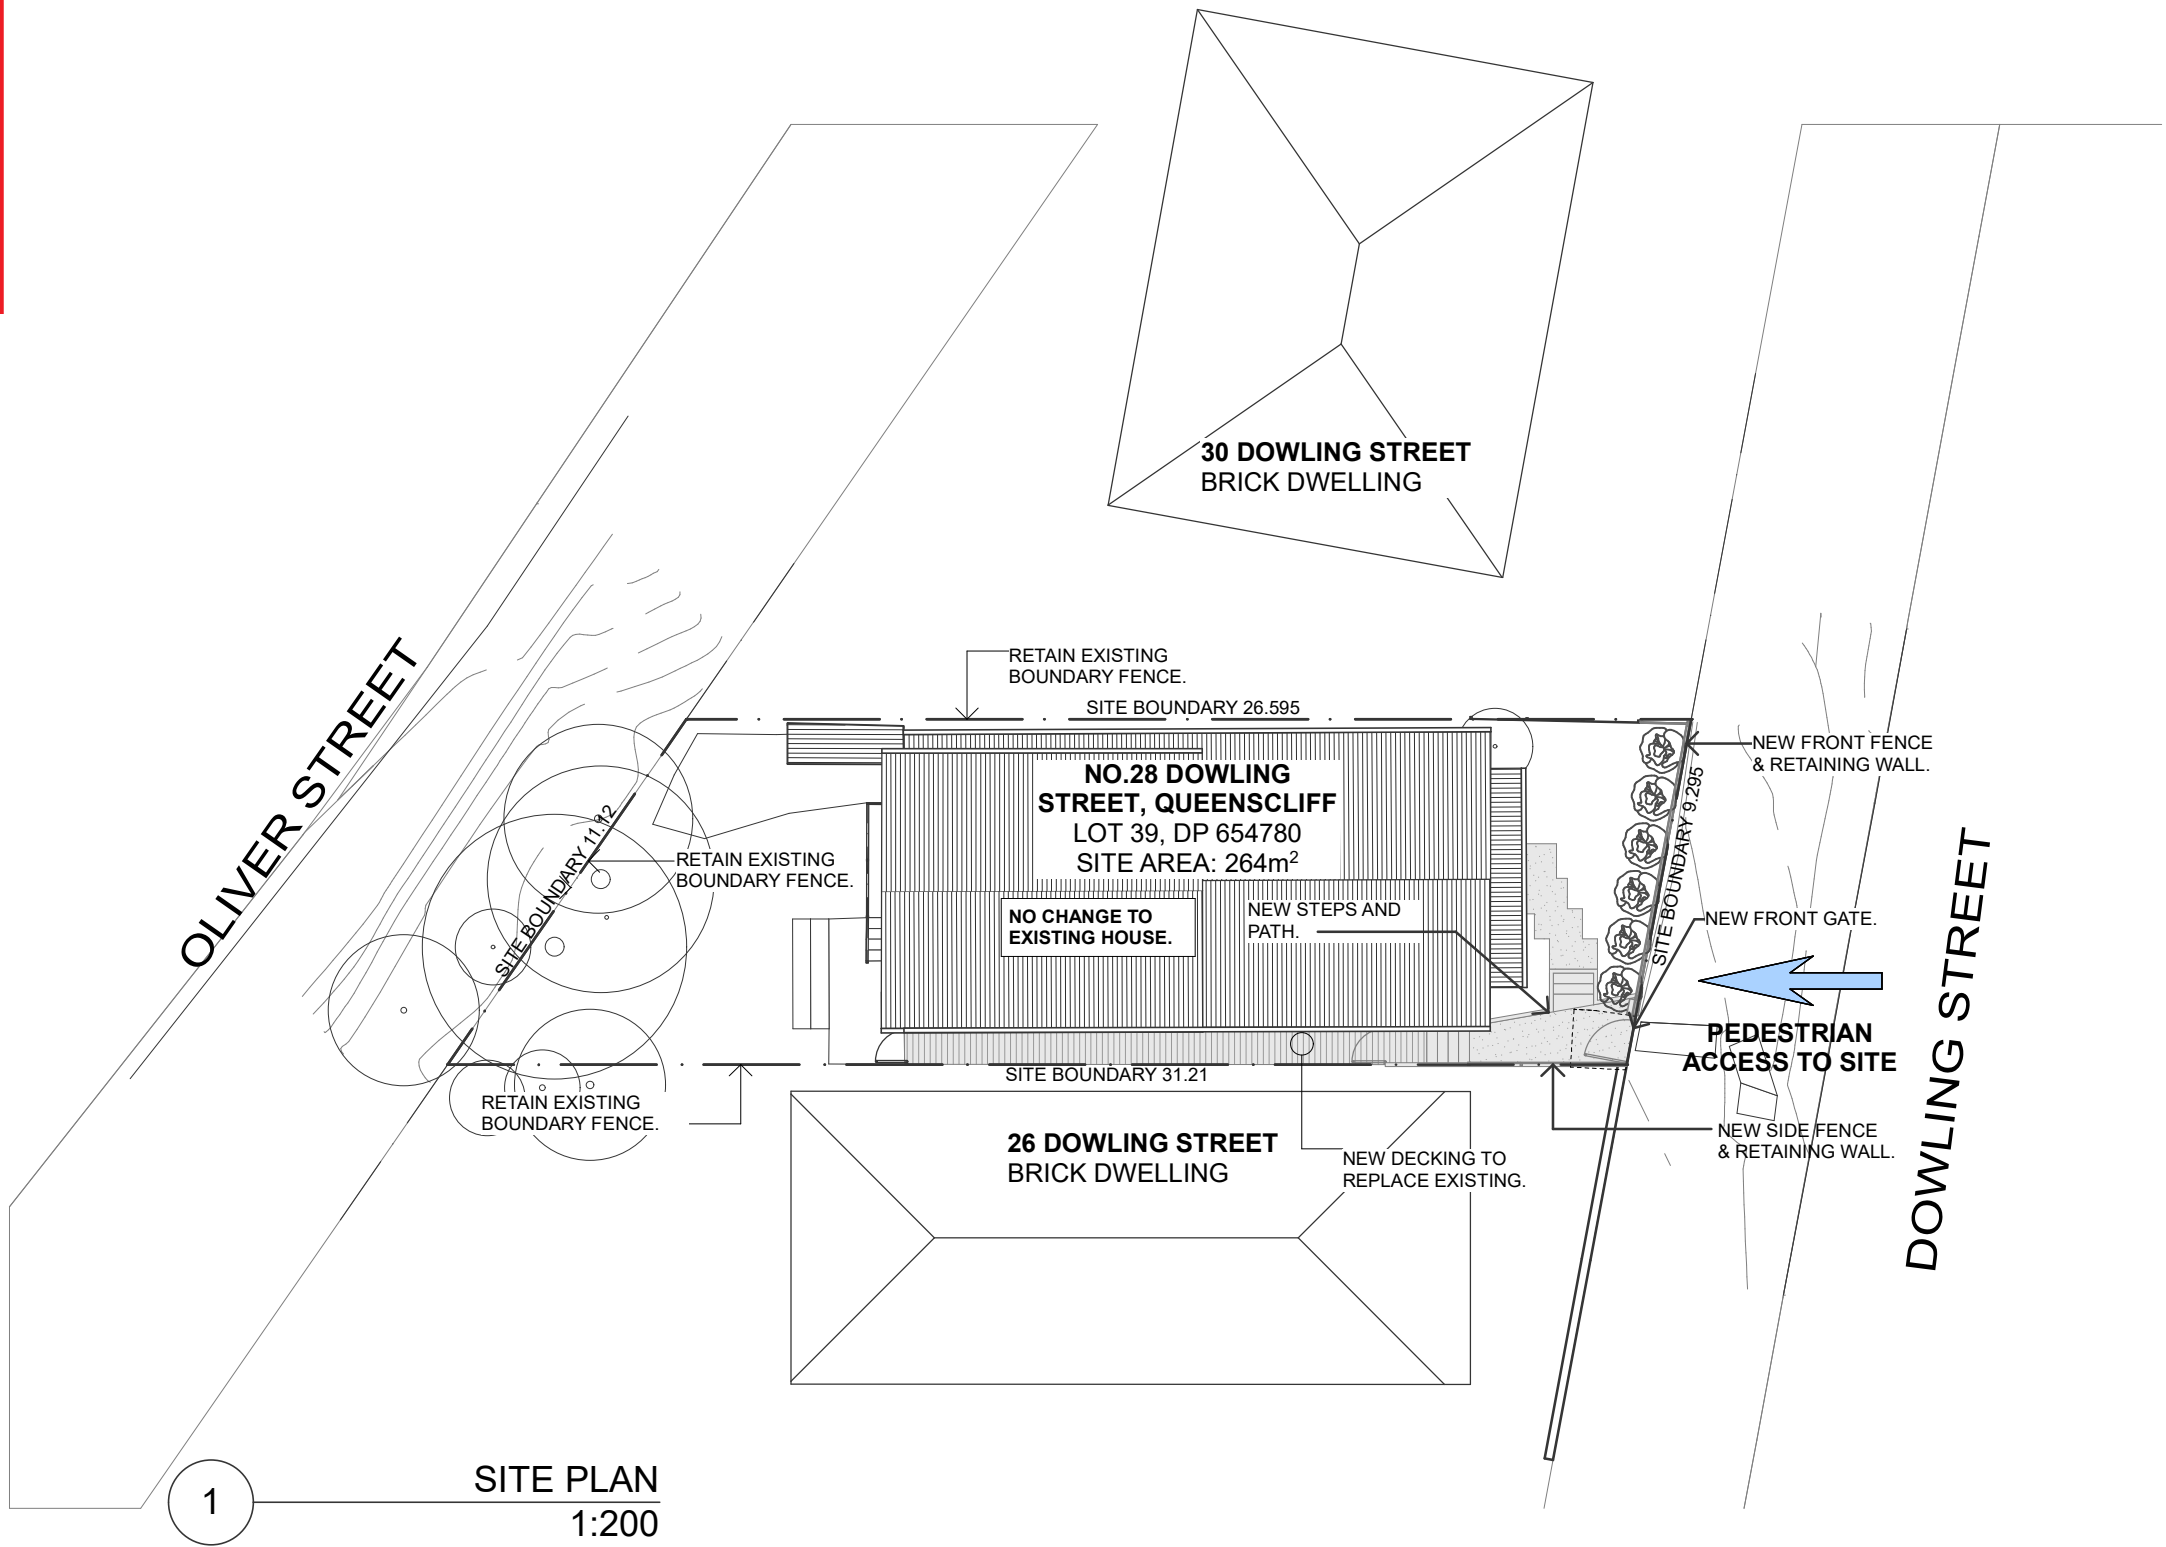



A	DEVELOPMENT APPLICATION	25/09/18
ID	DESCRIPTION	DATE

DEVELOPMENT APPLICATION

ISSUE A

N

 

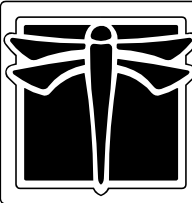

DRAGONFLY
ARCHITECTS
PTY LTD
ABN 78 158 837 962

Architect - Catherine Seeto - Reg. 8345
PO Box 51 Forestville 2087 NSW
T: 0421 846 288
E: studio@dragonflyarchitects.com.au
www.dragonflyarchitects.com.au
SCALE : 1:200 © A3
DATE PRINTED : 25/09/2018
DRAWN BY : ES, CS
CLIENT: ANNE & JULIEN BULLIER GASTGALDI
© The Architect retains copyright. Authority should be requested for any reproductions.

28 DOWLING STREET
QUEENSCLIFF NSW 2096

SITE PLAN

DFA1708-DA03

A

D:\OneDrive - Dragonfly\DFA\01. Projects\DFA1708-Bullier Gastaldi House\002 DA\DFA1708-DA01-180925.pln



D:\OneDrive - Dragonfly\DFA\01. Projects\DFA1708-Bullier Gastaldi House\002 DA\DFA1708-DA01-180925.pln


A




northern
beaches
council

THIS PLAN IS TO BE READ IN
CONJUNCTION WITH
THE CONDITIONS OF DEVELOPMENT
CONSENT

DA2019/0642

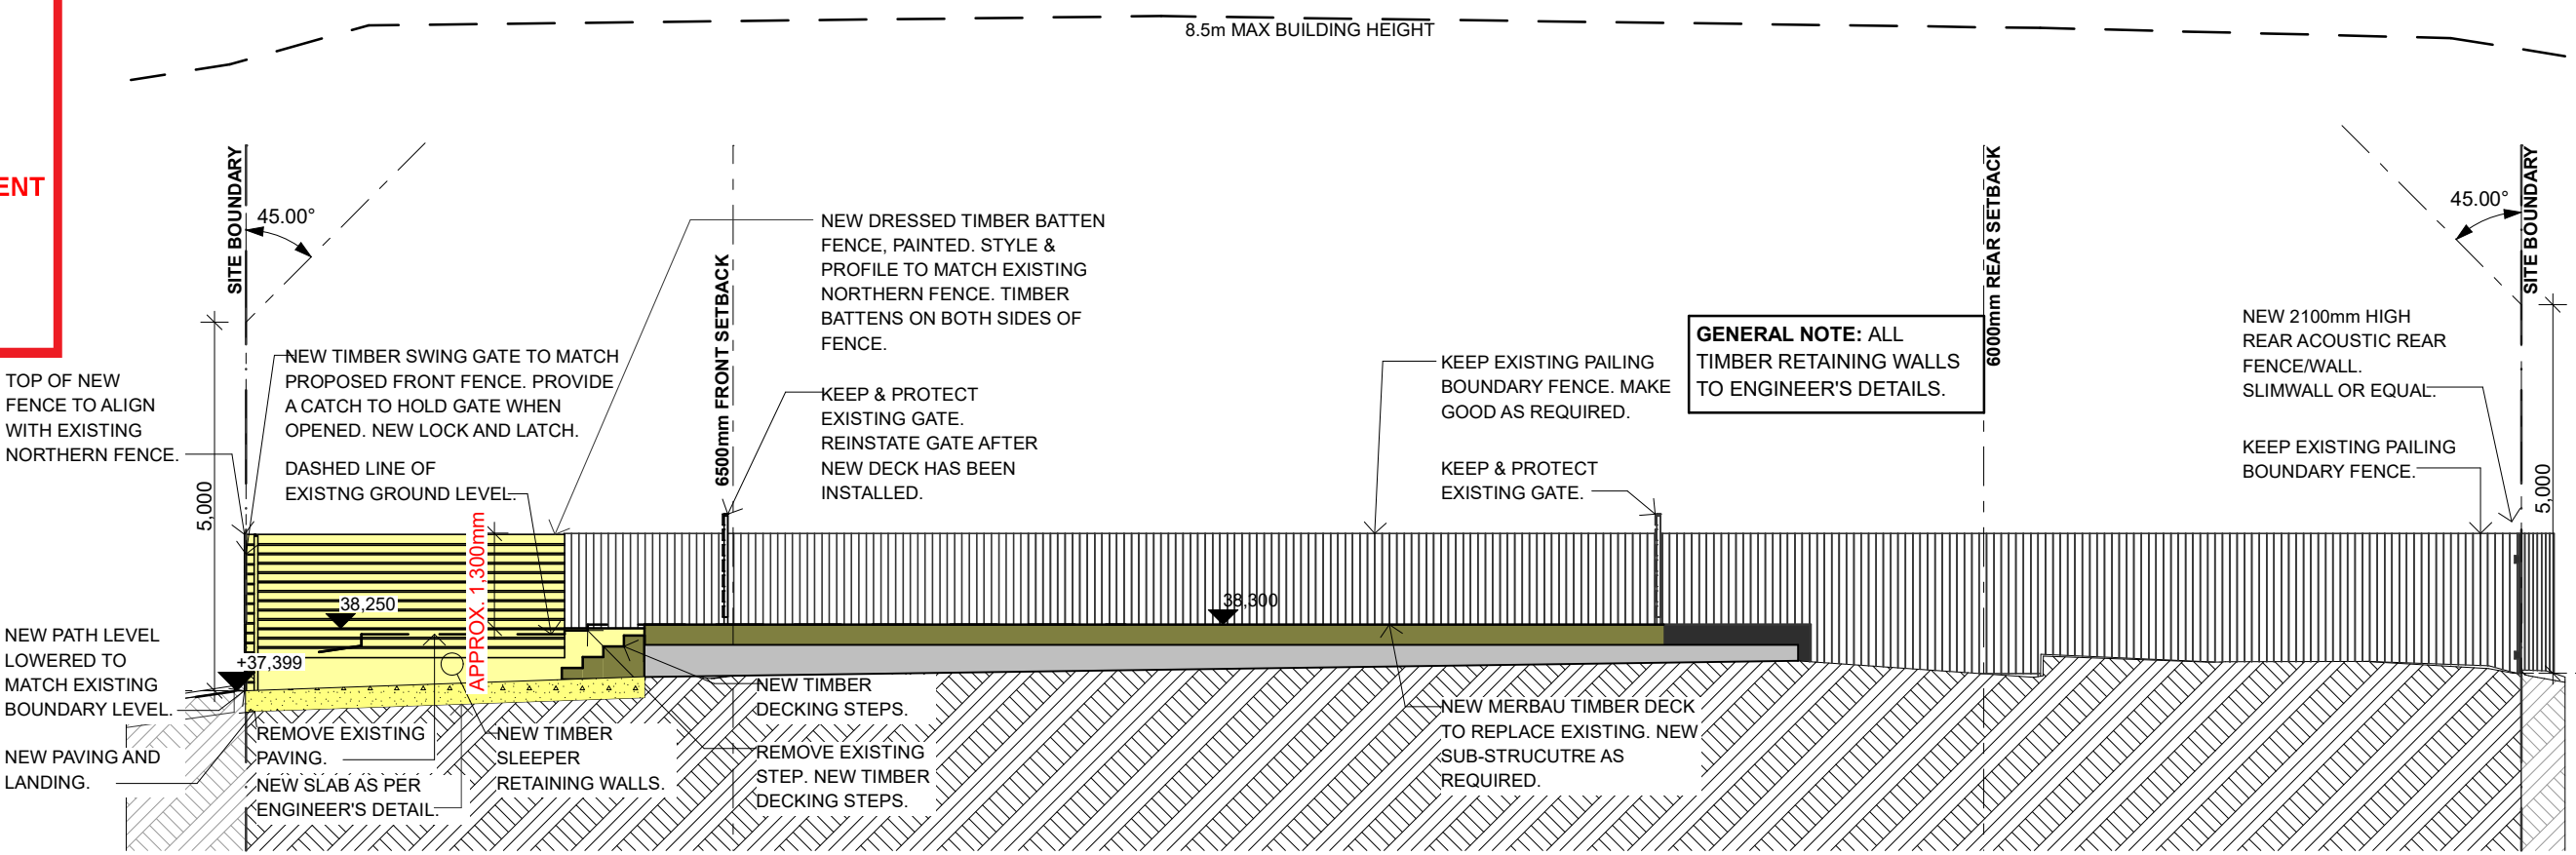


1 SECTION A
1:100

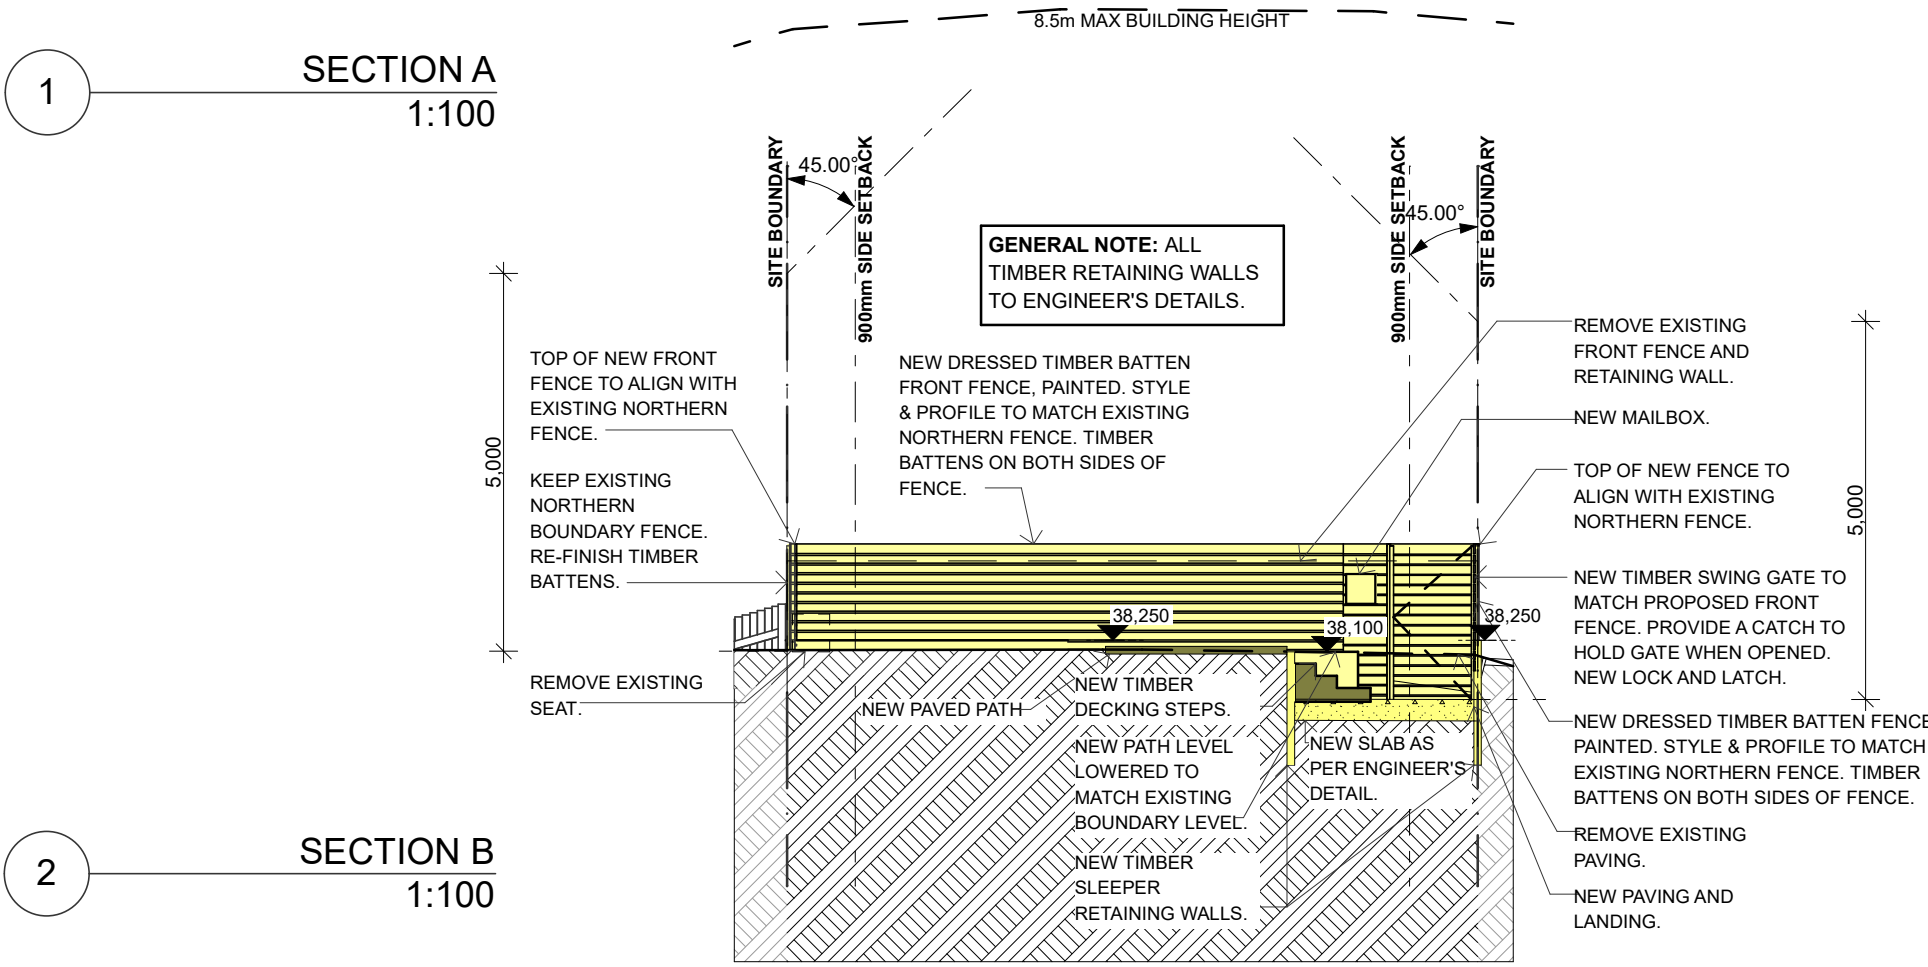

2 SECTION B
1:100

DEVELOPMENT APPLICATION

ISSUE A

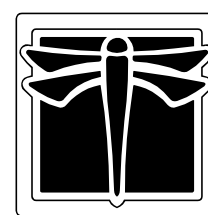

DRAGONFLY
ARCHITECTS
PTY LTD
ABN 78 158 837 962

Architect - Catherine Seeto - Reg. 8345
PO Box 51, Forestville 2087 NSW
T: 0421 846 288
E: studio@dragonflyarchitects.com.au
www.dragonflyarchitects.com.au
SCALE: 1:100 © A3
DATE PRINTED: 25/09/2018
DRAWN BY: ES, CS
CLIENT: ANNE & JULIEN BULLIER GASTGALDI
The Architect retains copyright. Authority should be requested for any reproductions.

28 DOWLING STREET
QUEENSLIFF NSW 2096

SECTION A & B

DFA1708-DA08

A	DEVELOPMENT APPLICATION	25/09/18
ID	DESCRIPTION	DATE