

Client

THEODORE CHAMBERS

C	Section 96	11.12.2017
B	DA Submission	08/08/2016
A	Sketch Design Phase	6/12/2015
No.	Description	Date

Revisions

This Drawing must not be used for Construction unless signed as Approved

© Copyright - This document is and shall remain the property of Walter Barda Design Pty Ltd.

Walter Barda Design Conditions of Use: This Document may only be used for the purpose for which it was commissioned and in accordance with the terms of engagement for the commission.

CHAMBERS' RESIDENCE

Project Number	44 BYNYA ROAD PALM BEACH 2108
2015_16	

Project Status
DEVELOPMENT
APPLICATION

SITE PLAN + SHADOW
DIAGRAMS

Scale @ A1 As indicated

Drawing Number	A100	Issue	C
Drawn By	ES	Checked By	WB
		Approved By	WB


Print Date & Time 19/12/2017 12:22:10 PM

File Path W:\2015_16_Chambres\00 - Architectural Plans\2015-16_44 Bynya Road - Section 96.dwg


THIS PLAN TO BE READ IN
CONJUNCTION WITH

MOD2018/0009


NORTHERN BEACHES COUNCIL

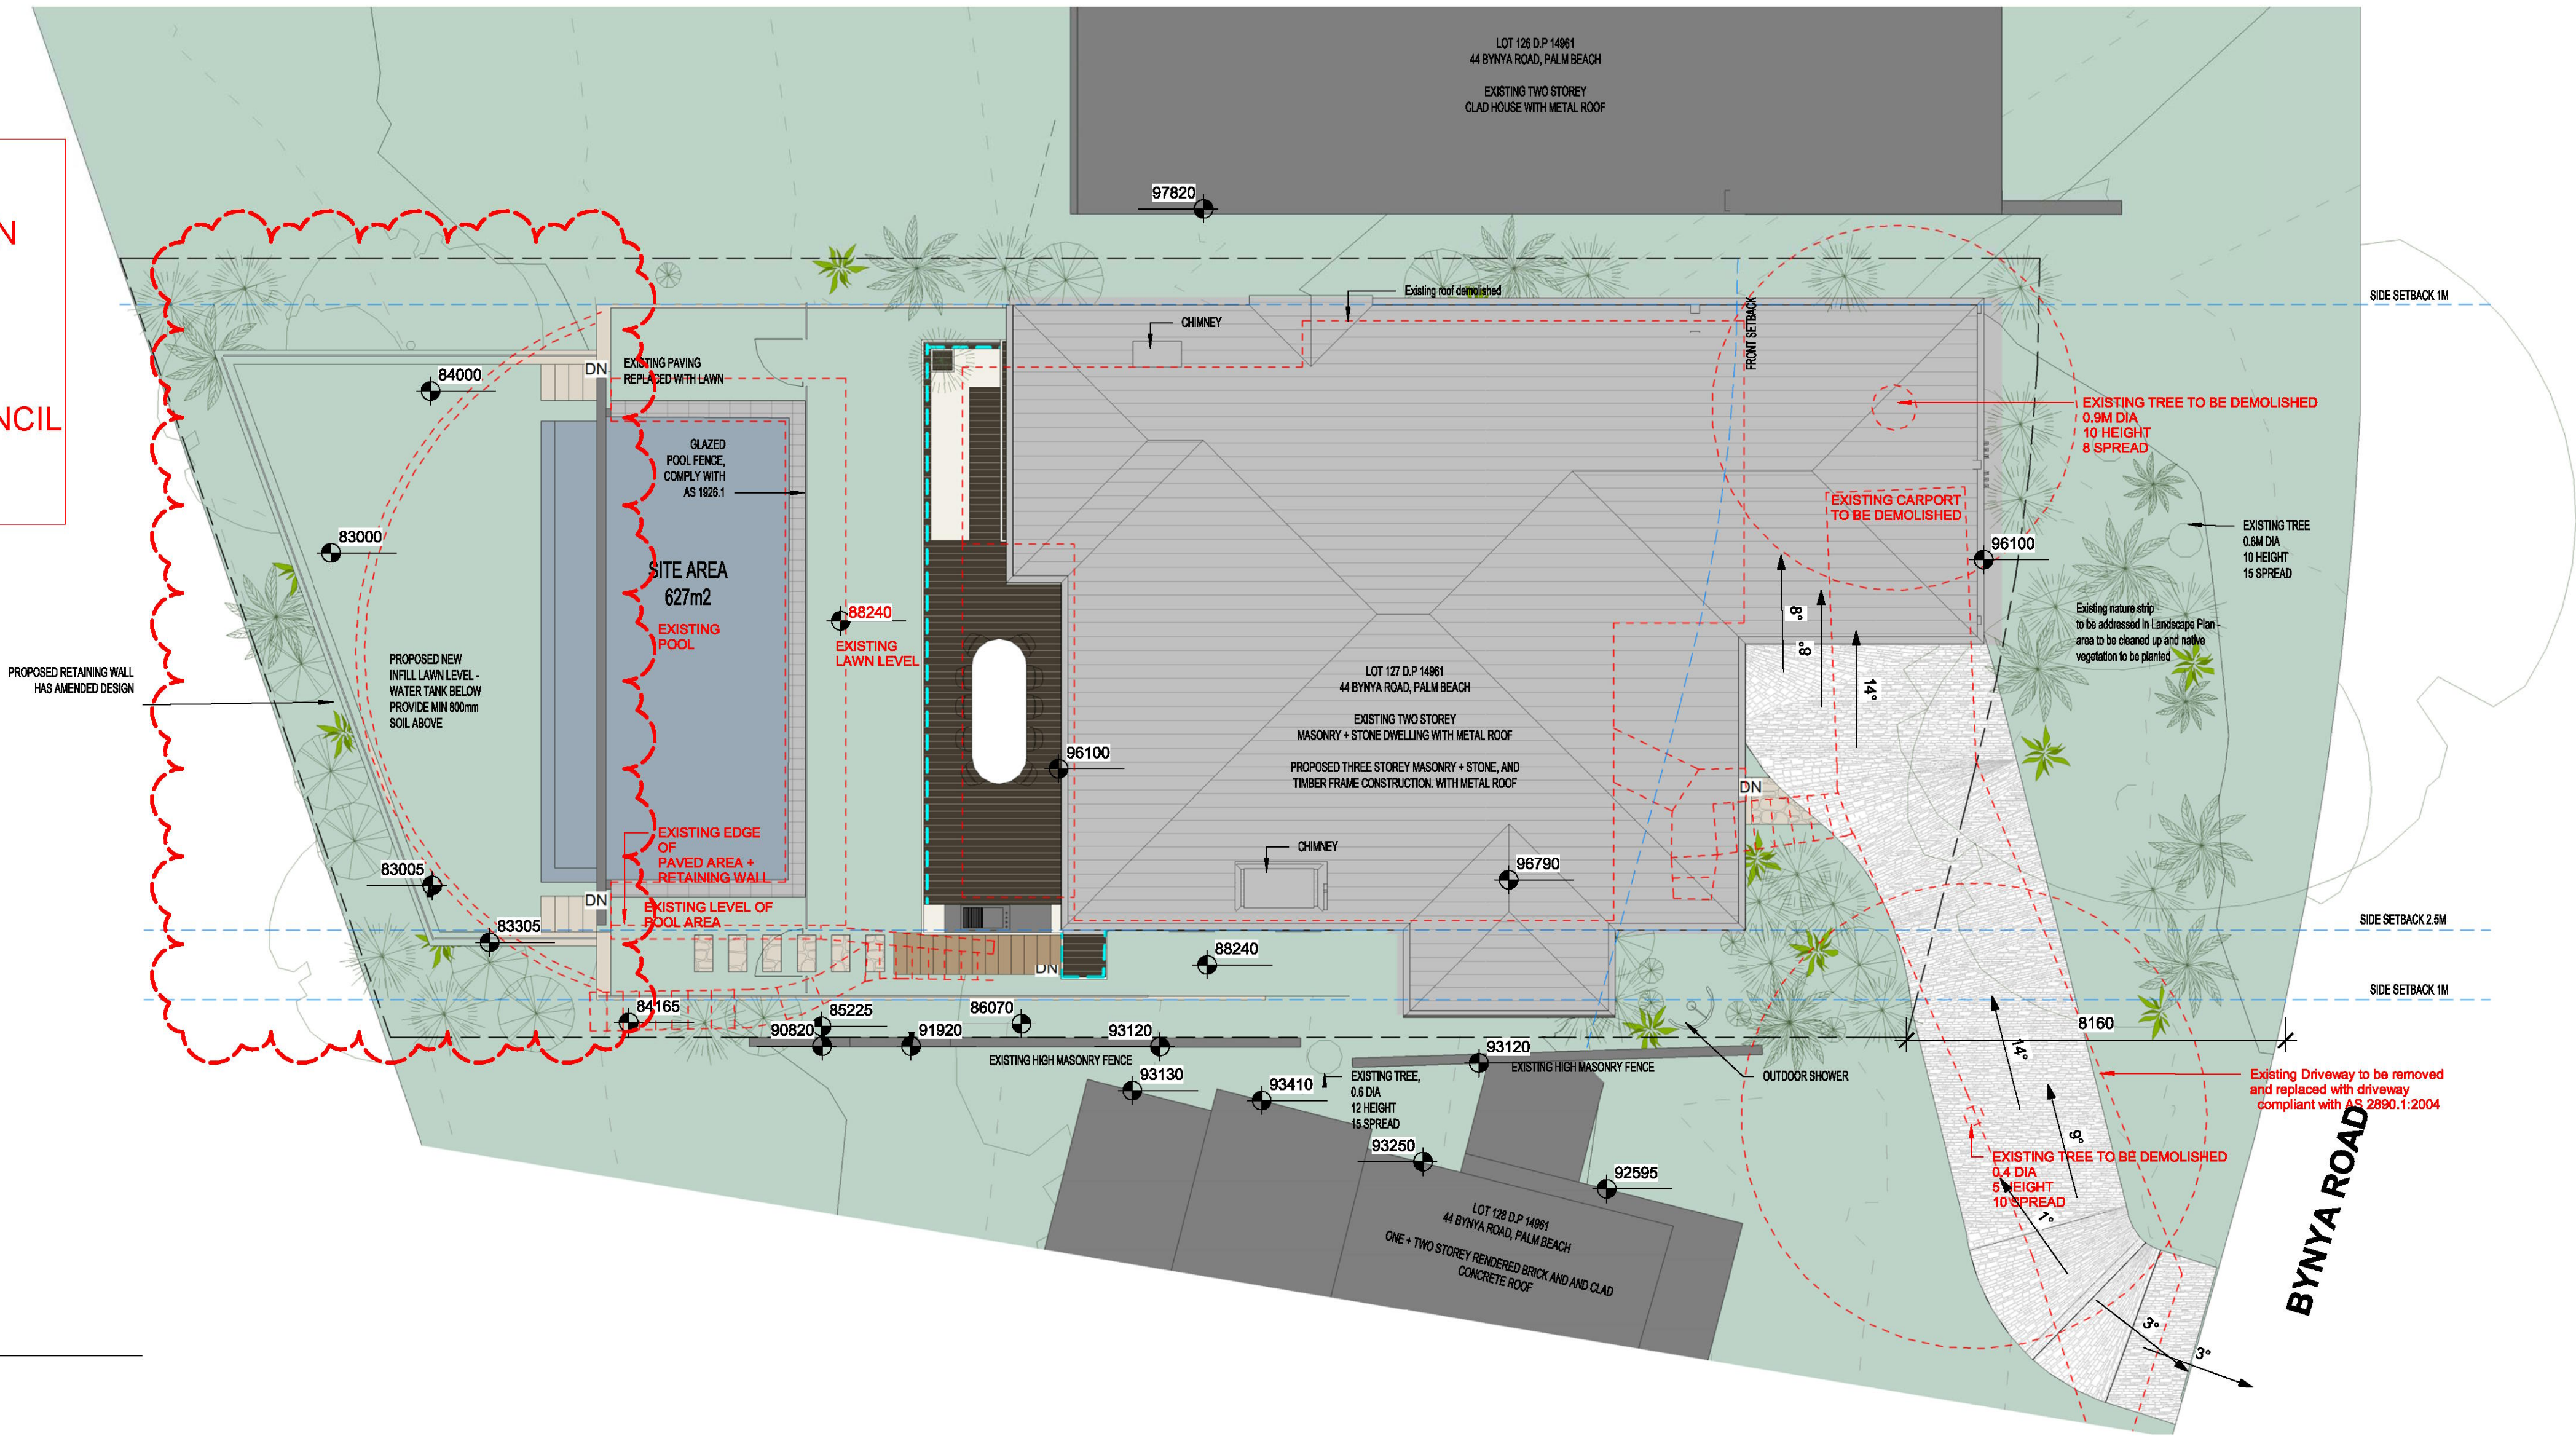


1 SITE
1:100

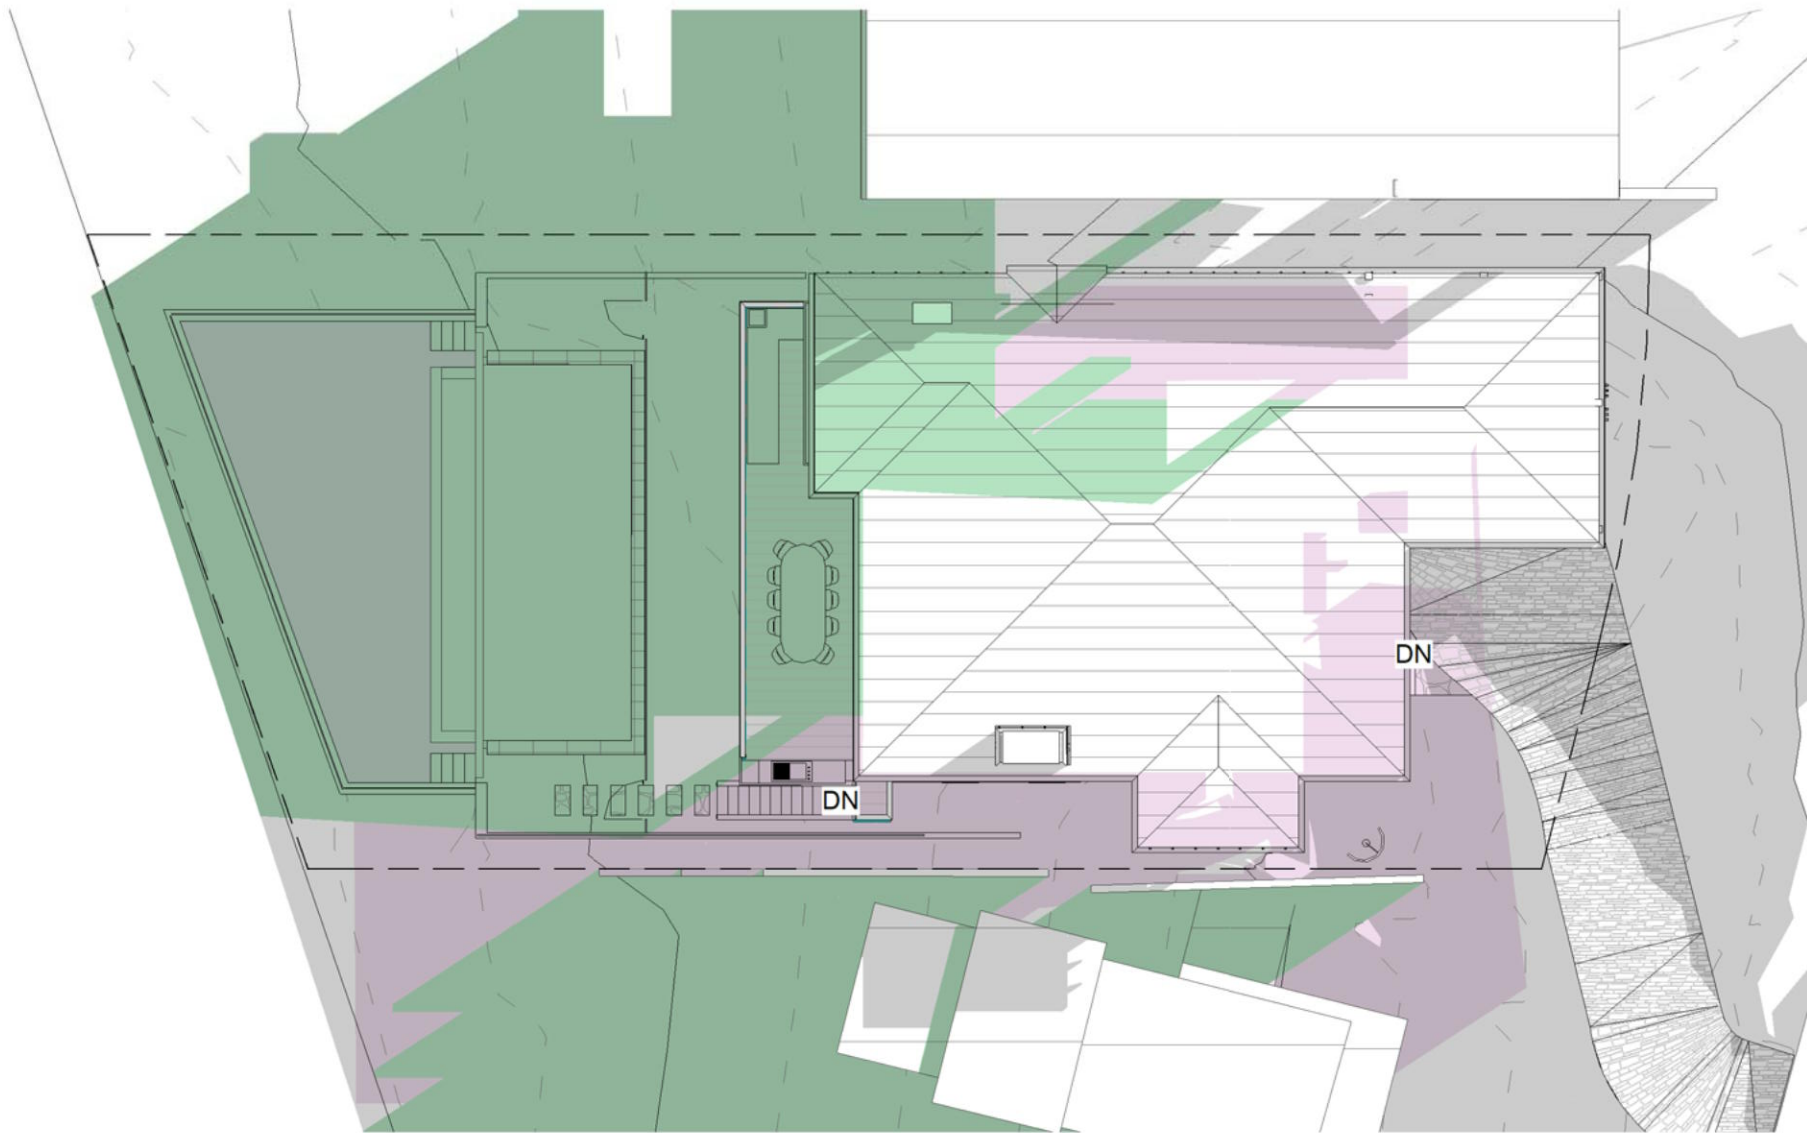

3 SHADOWS 21 JUNE 9am
1:200

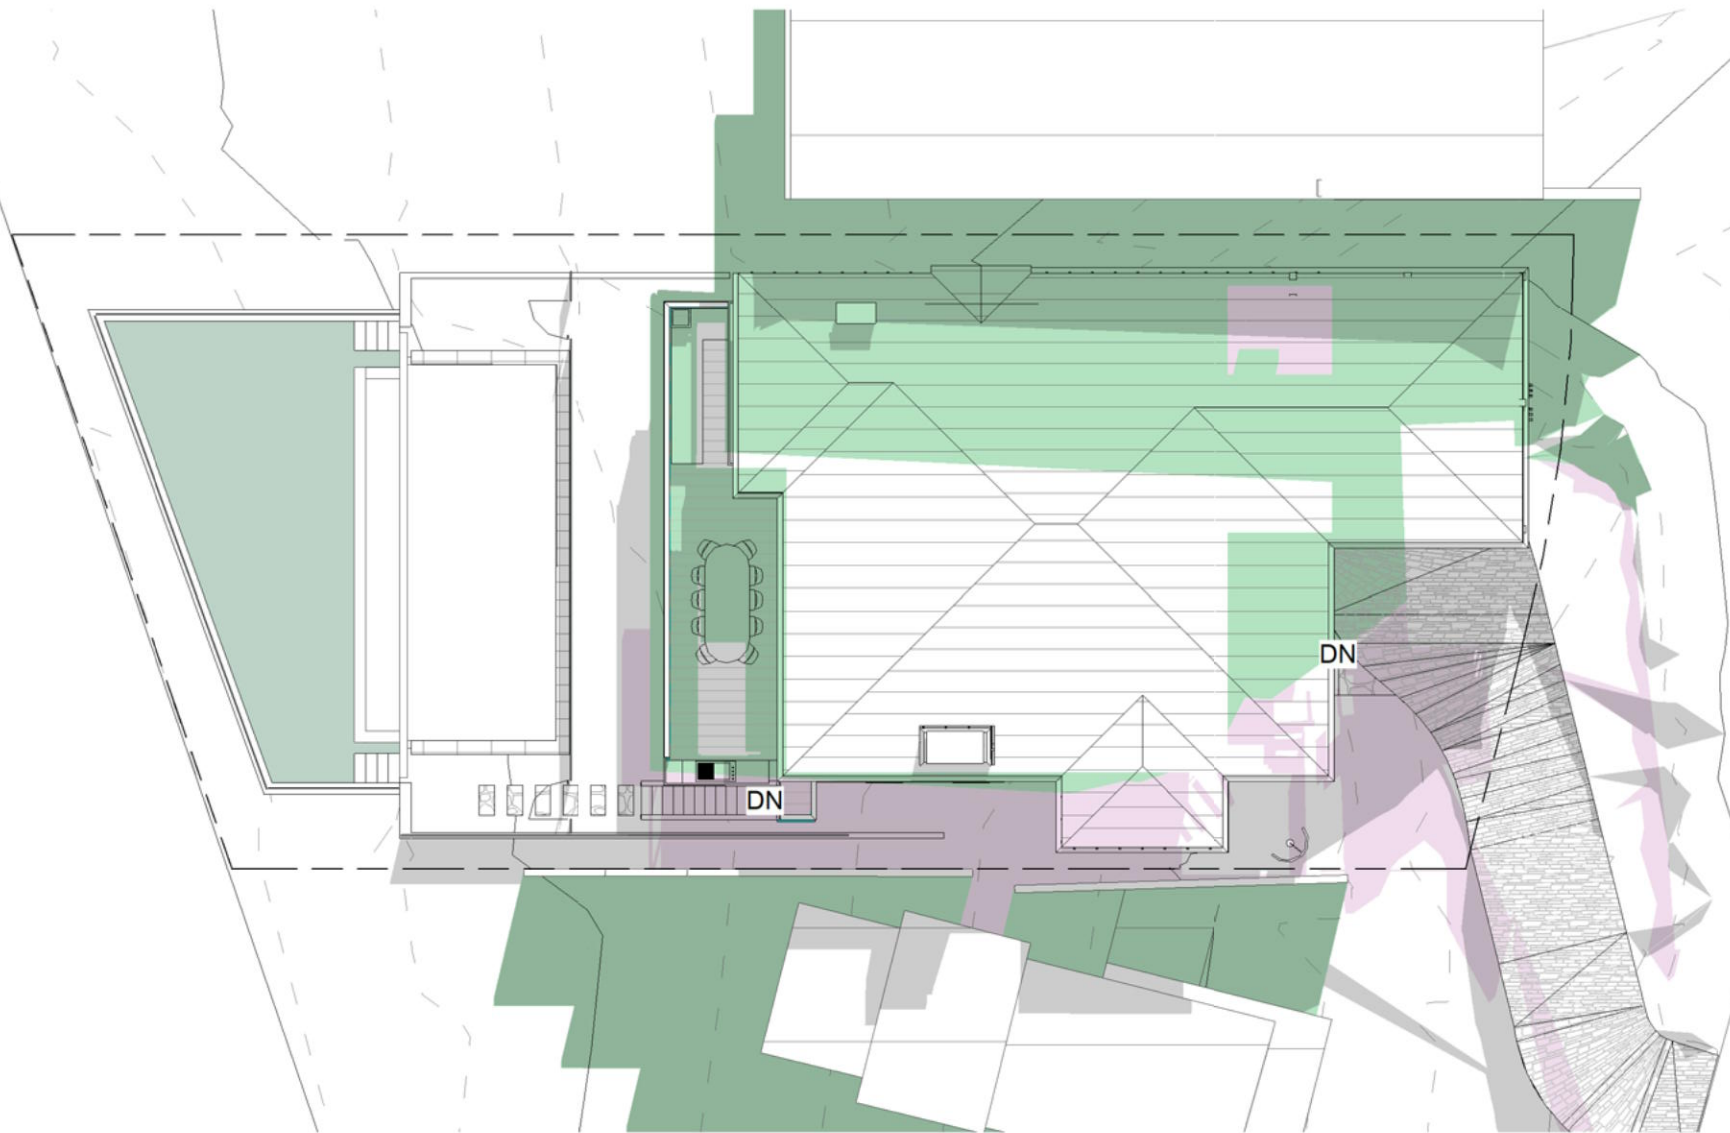

4 SHADOWS 21 JUNE 12PM
1:200

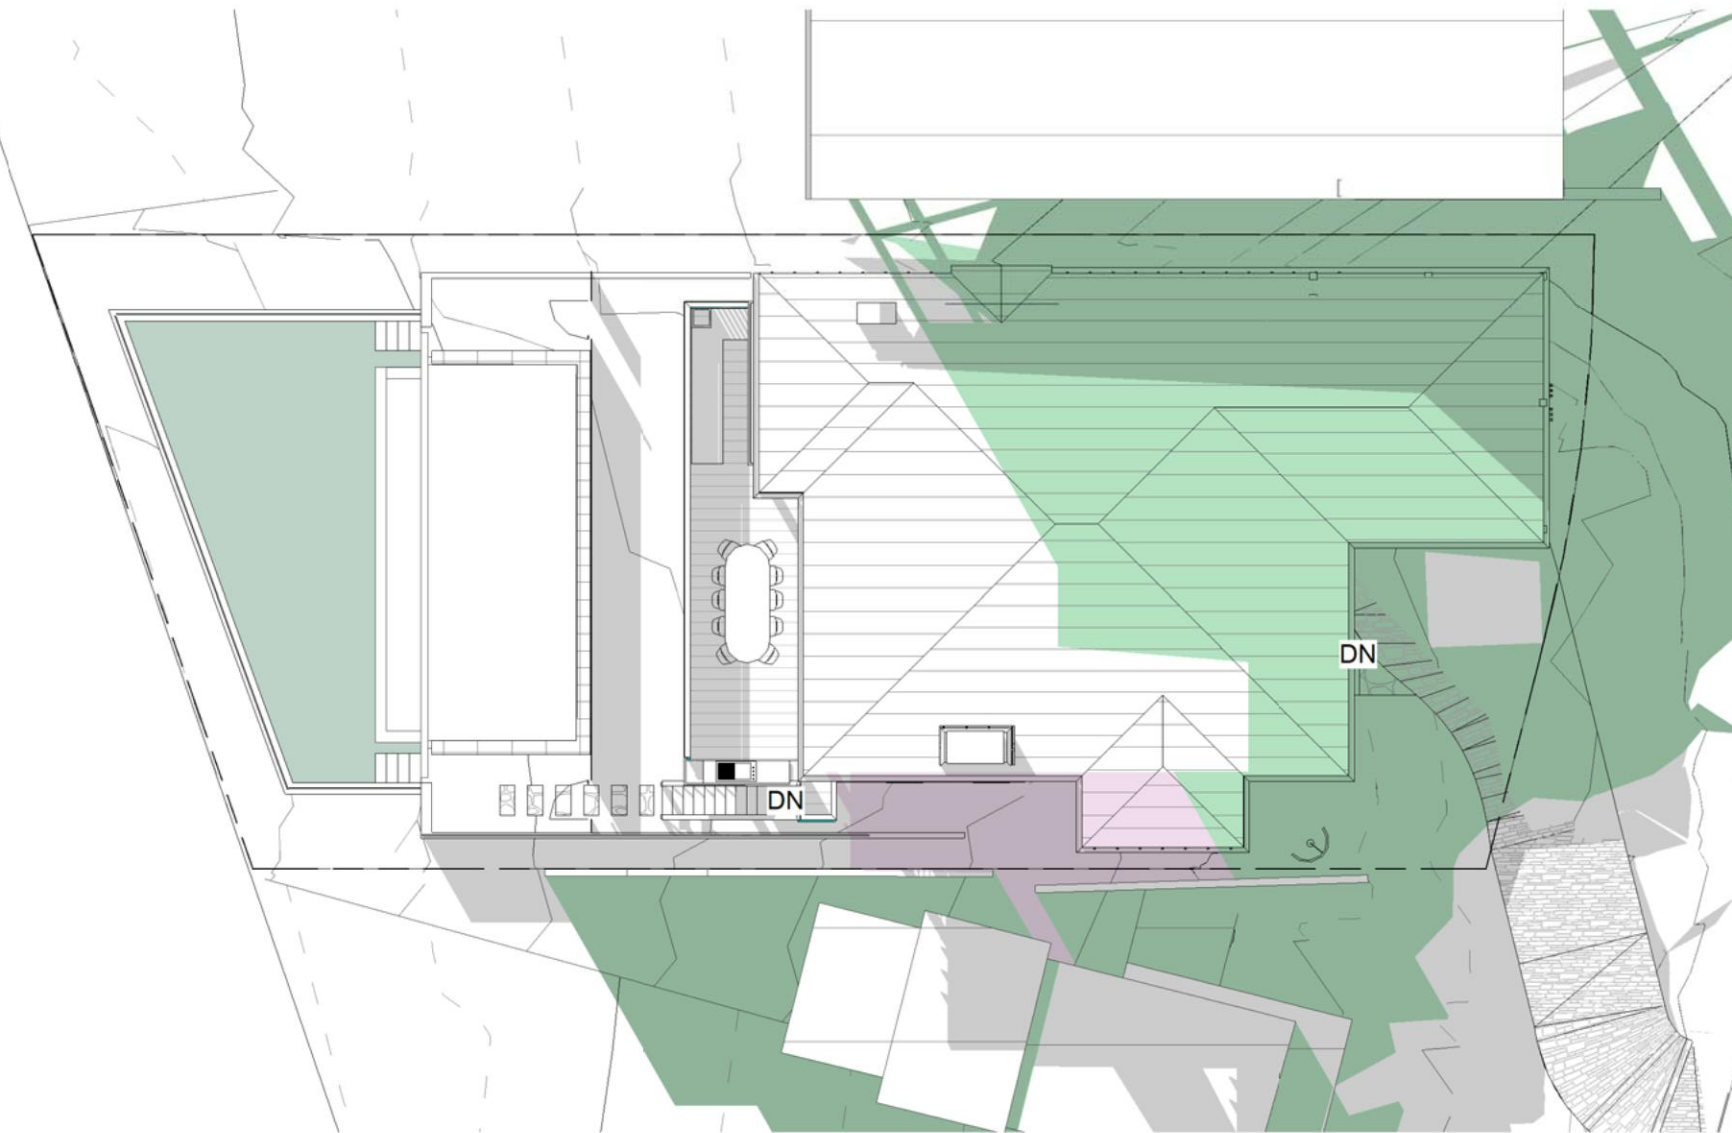


5 SHADOWS 21 JUNE 3PM
1:200

CODE	DESCRIPTION
EX-01	James Hardie Sycon Linea Weatherboard, 180mm width, Painted Porters 'Grey Pepper' or equivalent
EX-02	James Hardie Sycon Hardiflex panels, with James Hardie Sycon Axent Trim, 88x19mm at rafter centres. Painted Porters 'Grey Pepper' or equivalent
EX-03	External Sandstone Cladding, reuse existing blocks, and match
EX-04	Structural steel columns, beams and roof elements - wrapped in fibreglass sheeting, as per BAL FZ construction, painted Dulux 'Whisper White' or equivalent
EX-05	Paarhammar BAL-FZ bushfire certified windows
EX-06	Window architraves, James Hardie Sycon Axent Trim, 88x19mm sanded. Painted, Porters Paint, 'Whisper White' or equivalent
EX-07	Standing seam Colorbond roof, 'Woodland Grey'
EX-08	150mm Half Round Colorbond gutters, 'Woodland Grey', downpipes to match

NB. ALL COLOURS TO BE CONFIRMED PRIOR TO COMMENCING



Existing Shadow 42 + 46 Bynya Road
Existing Shadow 44 Bynya Road
Proposed Shadow 44 Bynya Road

 

SCALE 1:100

NORTHERN BEACHES COUNCIL

THEODORE CHAMBERS

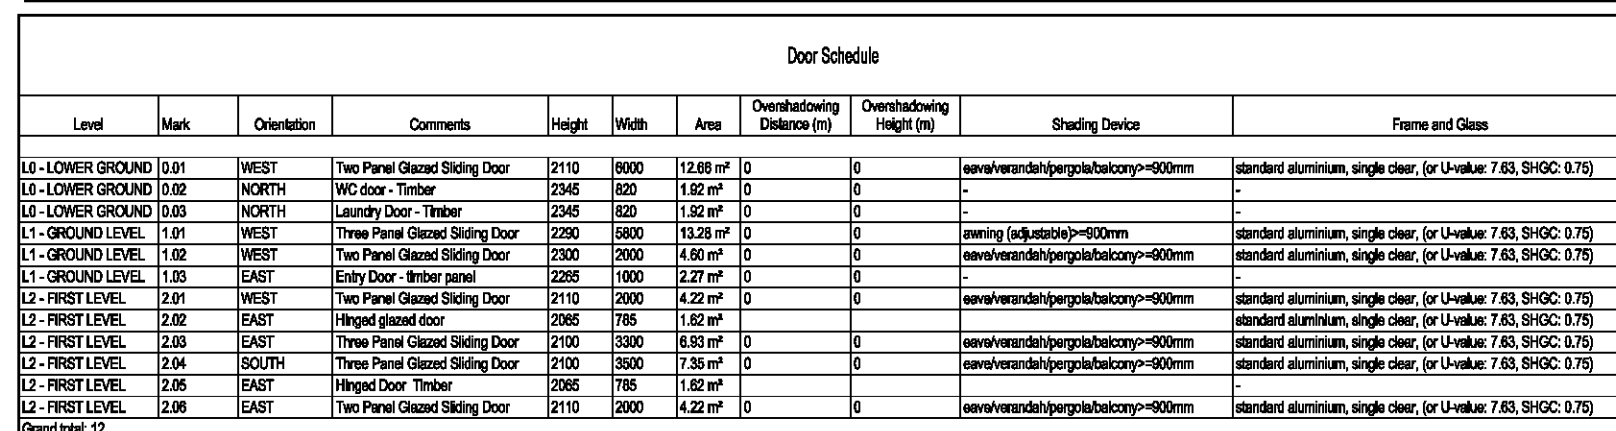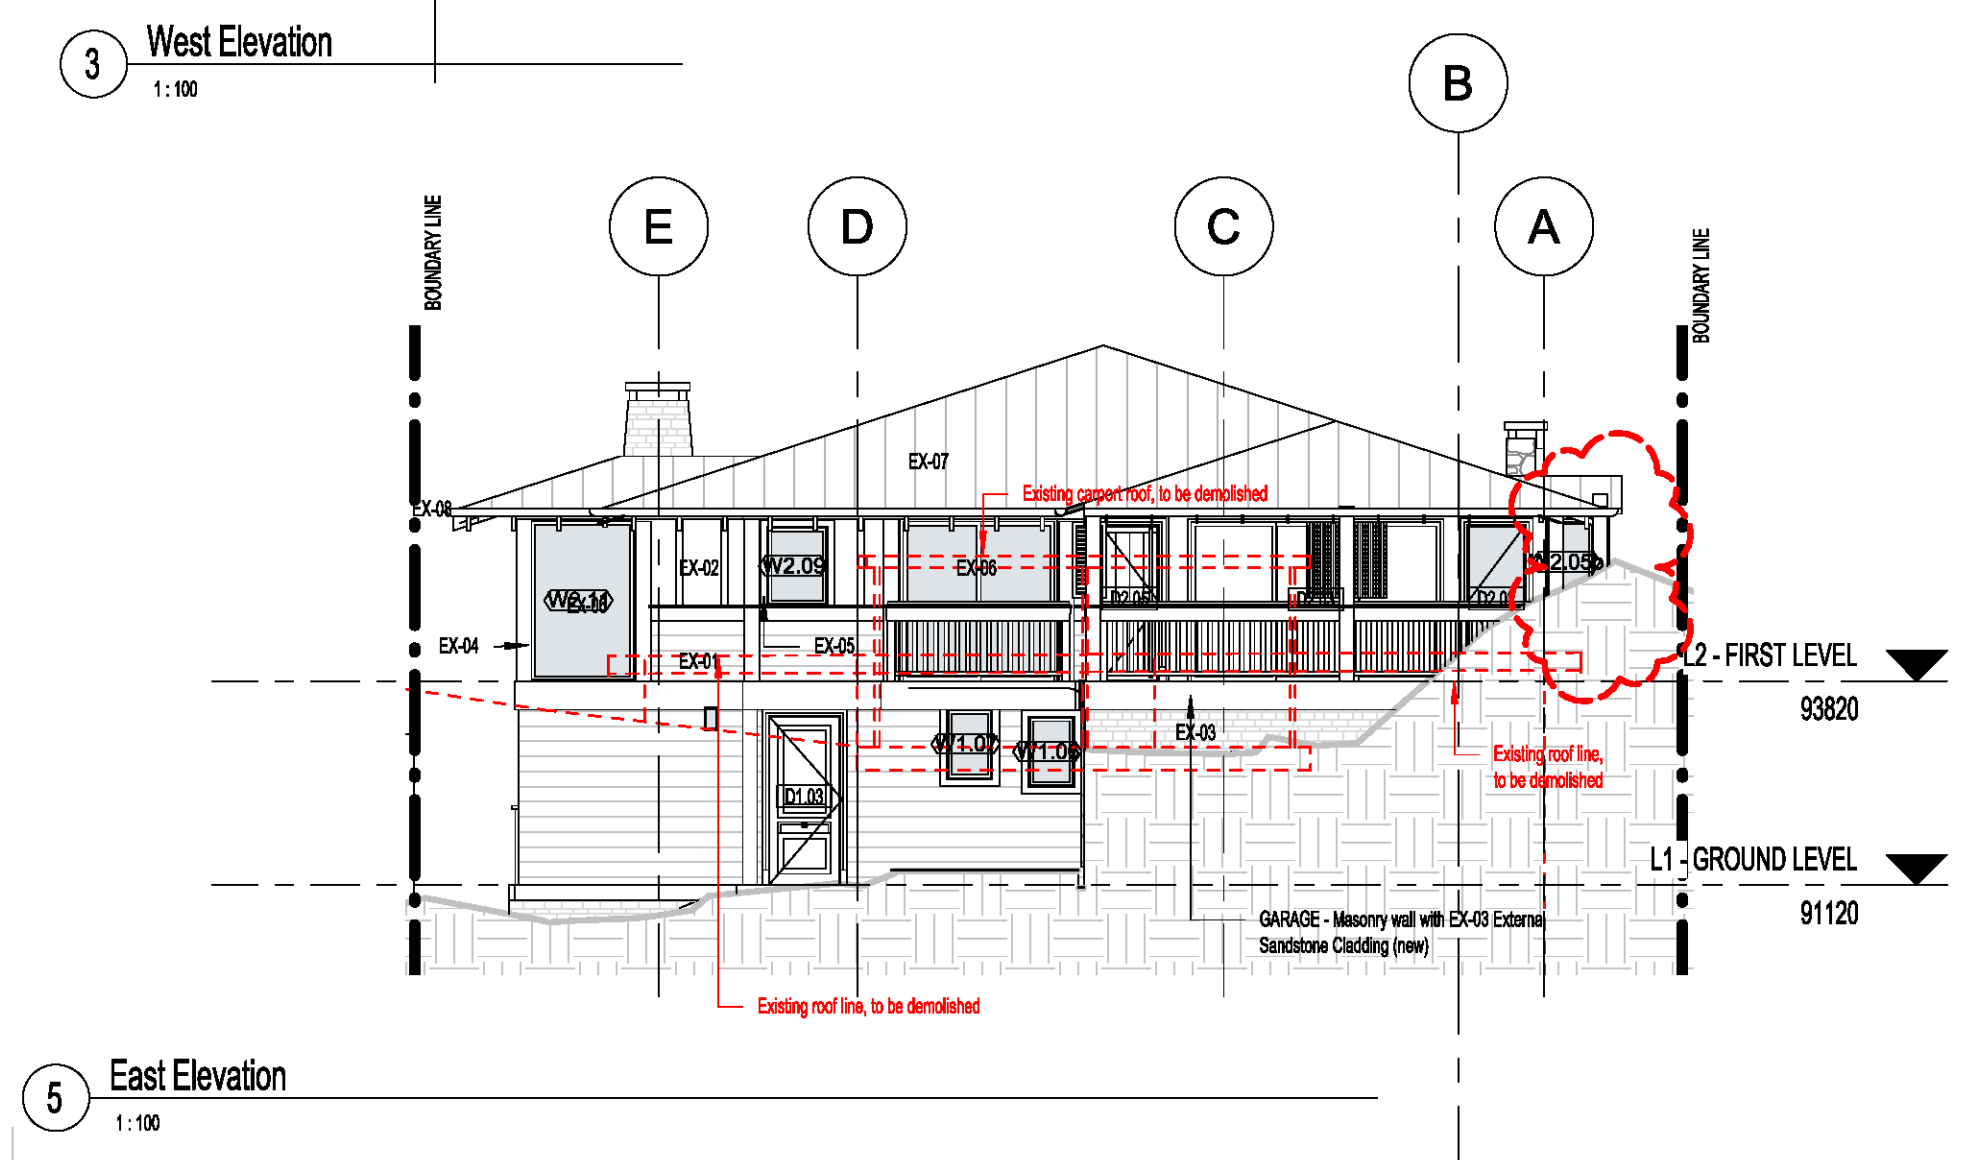

NB. ALL COLOURS TO BE CONFIRMED PRIOR TO COMMENCING

