



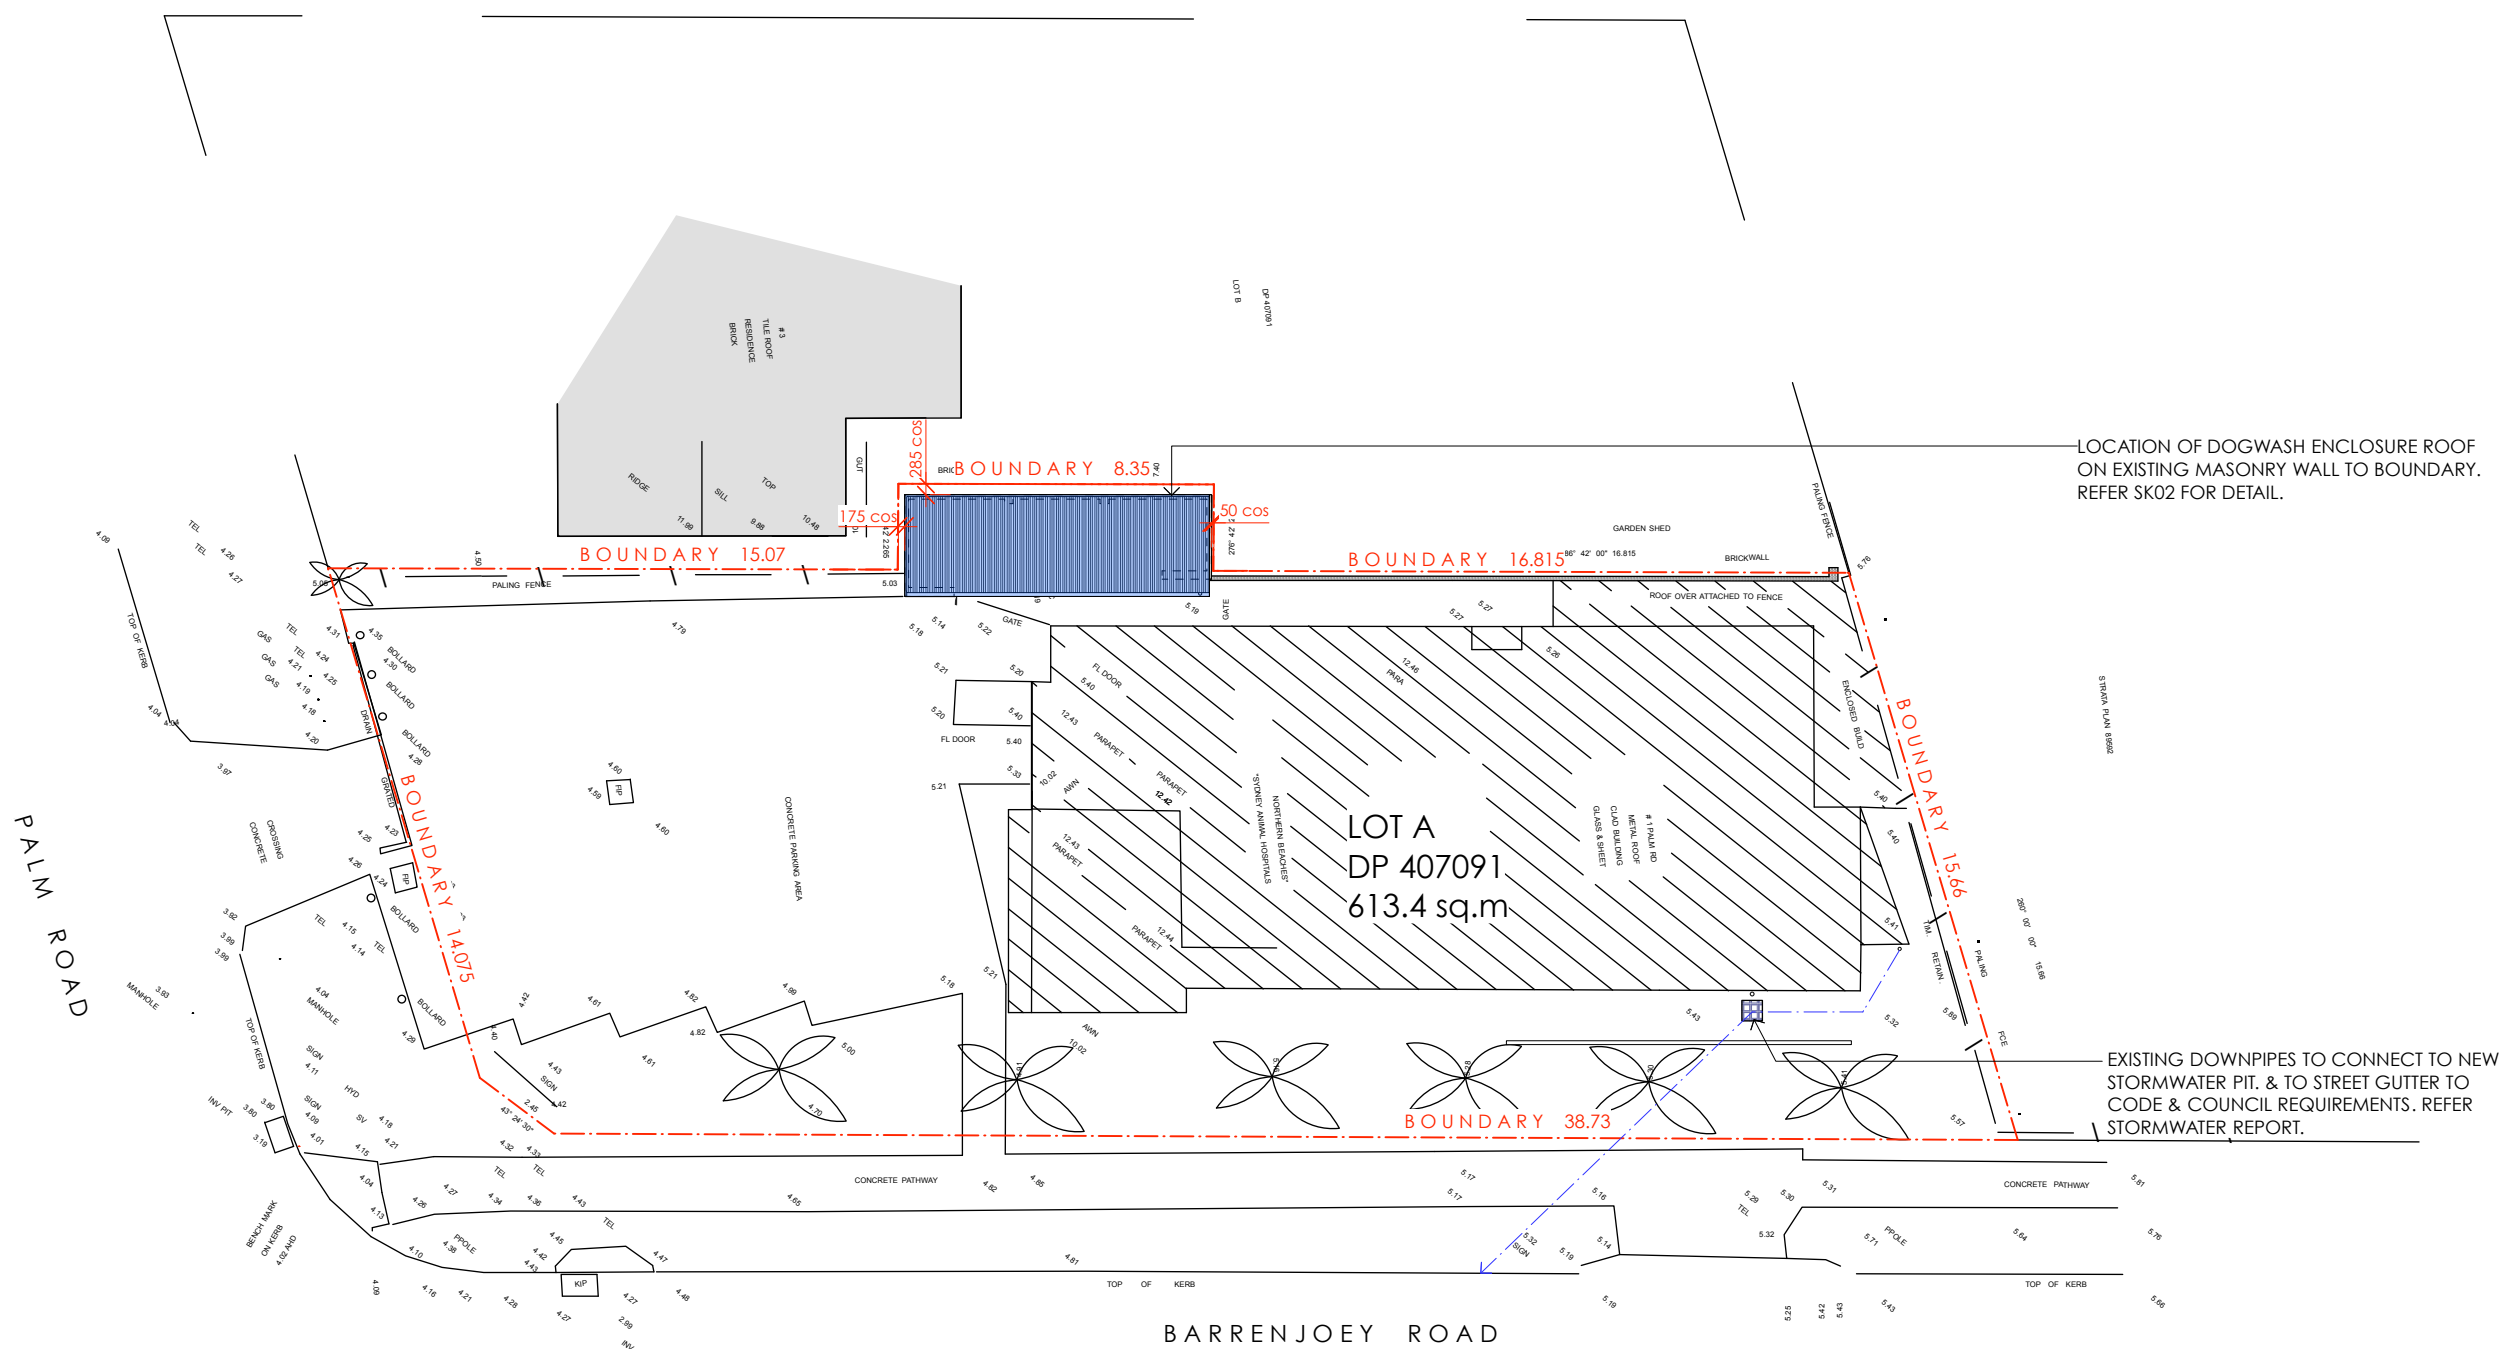

LOCATION OF DOGWASH ENCLOSURE ROOF ON EXISTING MASONRY WALL TO BOUNDARY. REFER SK02 FOR DETAIL.

EXISTING DOWNPIPES TO CONNECT TO NEW STORMWATER PIT. & TO STREET GUTTER TO CODE & COUNCIL REQUIREMENTS. REFER STORMWATER REPORT.

1 SITE PLAN

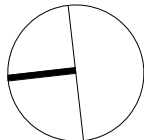

SYDNEY ANIMAL HOSPITAL - NORTHERN BEACHES
1 PALM ROAD NEWPORT NSW 2106

PROJECT	DOG WASH HOUSING	ANDY LEHMAN	DWG. NO.	SK.01
DRAWING	PROPOSED DOG WASH SHELTER	AVOLON BEACH, NSW 2107 Tel. 0414 466 665	SCALE	1:200@A3
NOTES	Please print in A3 or A1. This drawing is copyright and is not to be used without written consent. Use written dimensions only. Verify dimensions on site prior to construction. To be read in conjunction to written Specifications.			
		Email: andy@andylehman.com.au	DATE	17 MAY 2016
		If in doubt ask.	ISSUE	