

NOTE:
SMOKE ALARMS ARE TO BE INSTALLED IN ACCORDANCE WITH AS 3786 & PART 9.5 OF THE ABCB HOUSING PROVISIONS


NOTE:
ALL SETOUT DIMENSIONS ARE INDICATIVE ONLY.
DIMENSIONS TO BE CONFIRMED ON SITE BY CONTRACTOR.
FINAL JOINERY DIMENSIONS TO APPROVED SHOP DRAWINGS.
NOMINAL 10mm NEW TILE THICKNESS ALLOWED FOR ON WALLS.
FITTINGS AND FIXTURES SETOUT DIMENSIONED FROM INTERNAL FACE OF TILE FINISH.

NOTE:
SITE BOUNDARY IS TO BE IDENTIFIED BY A REGISTERED SURVEYOR AND CLEARLY MARKED ON SITE PRIOR TO START OF ANY CONSTRUCTION WORKS. OFFSET TO BOUNDARIES ARE TO BE CONFIRMED BY THE BUILDER/SURVEYOR PRIOR TO CONSTRUCTION.

NCC 2022 & AS COMPLIANCE SPECIFICATIONS

- STRUCTURE - PART H1 & SECTION 2 OF NCC
- SITE PREPARATION - PART H1D3 & SECTION 3 OF NCC
- FOOTINGS & SLABS - PART H1D4 & SECTION 4 OF NCC
- MASONRY - PART H1D5 & SECTION 5 OF NCC
- FRAMING - PART H1D6 & SECTION 6 OF NCC
- ROOF AND WALL CLADDING - PART H1D7 & SECTION 7 OF NCC
- GLAZING - PART H1D8 & SECTION 8 OF NCC
- DAMP & WEATHERPROOFING - PART H2 OF NCC
- FIRE SAFETY - PART H3 & SECTION 9 OF NCC
- HEALTH & AMENITY - PART H4 & SECTION 10 OF NCC
- SAFE MOVEMENT & ACCESS - PART H5 & SECTION 11 OF NCC
- ANCILLARY PROVISIONS - PART H7 & SECTION 12 OF NCC
- SWIMMING POOLS - PART H7P1 & NSW H7D2 OF NCC
- CONSTRUCTION IN BUSHFIRE PRONE AREAS - PART NSW H7D4 OF NCC
- ENERGY EFFICIENCY - PART H6 & SECTION 13 OF NCC

Glazing requirements						Notes on S4.55	Notes on S4.55	Notes on S4.55
Windows and glass doors glazing requirements						Notes on S4.55	Notes on S4.55	Notes on S4.55
Window number	Classification	Area of glass (m²)	Overhead height (m)	Overhead distance (m)	Glazing type	Notes on S4.55	Notes on S4.55	Notes on S4.55
W01	W	2.24	0	0	new (existing) polycarbonate +400 mm	standard aluminium single paneled door (max 2.1m x 2.1m) (S4.55)		
W02	W	1.13	0	0	new (existing) polycarbonate +400 mm	standard aluminium single paneled door (max 2.1m x 2.1m) (S4.55)		
W03	W	1.87	0	0	new (existing) polycarbonate +400 mm	standard aluminium single paneled door (max 2.1m x 2.1m) (S4.55)		
W04	W	1.1	0	0	new (existing) polycarbonate +400 mm	standard aluminium single paneled door (max 2.1m x 2.1m) (S4.55)		

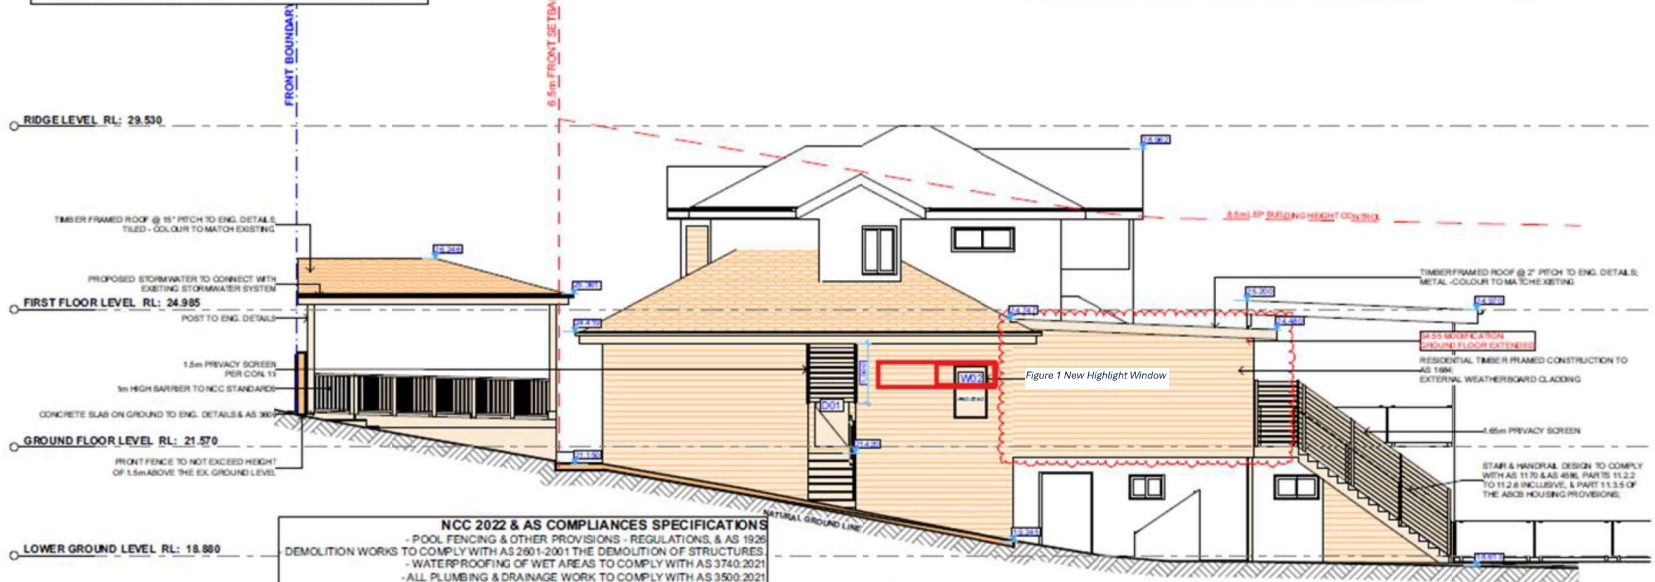

NCC 2022 & AS COMPLIANCE SPECIFICATIONS

- POOL FENCING & OTHER PROVISIONS - REGULATIONS & AS 1926
- DEMOLITION WORKS TO COMPLY WITH AS 2601-2001 THE DEMOLITION OF STRUCTURES
- WATERPROOFING OF WET AREAS TO COMPLY WITH AS 3740-2021
- ALL PLUMBING & DRAINAGE WORK TO COMPLY WITH AS 3500-2021
- ALL PLASTERBOARD WORK TO COMPLY WITH AS 2568-2018
- ALL STRUCTURAL STEEL WORK TO COMPLY WITH AS 4100-2020 & AS 1554-1-2014
- ALL CONCRETE WORK TO COMPLY WITH AS 3600-2018
- ALL ROOF SHEETING WORK TO COMPLY WITH AS 1562-1-2018
- ALL SKYLIGHTS TO COMPLY WITH AS 4285-2019
- ALL CERAMIC TILING TO COMPLY WITH AS 3958.1-2007 & 3958.2-1992
- ALL GLAZING ASSEMBLIES TO COMPLY WITH AS 2047-2014 & AS 1298-2021
- ALL TIMBER RETAINING WALLS ARE TO COMPLY WITH AS 1720-AS 1170
- ALL RETAINING WALLS ARE TO COMPLY WITH AS 3700-2018 & AS 3600-2018
- ALL CONSTRUCTION IN BUSHFIRE PRONE AREAS TO COMPLY WITH AS 3959-2018

S. Modify Condition 14. Amendments to the approved plans to read as follows: The following amendments are to be made to the approved plans:
The front fence shall not exceed 1.5m above the existing ground level.
W02 on the south elevation shall be non-operable and utilize frosted glazing.

Condition 19: A 1.5 metre privacy screen attached to the underside of the eave and flush with the adjacent walls is to be erected for the entire width of the dwelling entrance stairway on the south elevation. The privacy screen shall be of fixed panels or louvre style construction (with a maximum spacing of 20mm). In materials that complement the design of the approved development.

Condition 20b: Provide updated plans detailing the following: A 1.65 metre privacy screen is to be erected for the entire length of the putmost southern edge of the external stairs located off the Deck as shown on the approved plans. The privacy screen shall be of fixed panels or louvre style construction (with a maximum

1 SOUTH ELEVATION - SIDE 1:100



ACTION PLANS
m: 0426 957 518
e: operations@actionplans.com.au
w: www.actionplans.com.au

REV.	DATE	COMMENTS	DRWN	NOTES
A	16.03.2025	S4.55 MODIFICATION	AL	This drawing is the copyright of Action Plans and not be altered, reproduced or transmitted in any form or by any means in part or in whole without the written permission of Action Plans.
B	16.03.2025	FOR DE	AP	Do not scale measures from drawings. Figure dimensions are to be used only.
				The Builder/Contractor shall check and verify all levels and dimensions on site prior to commencement of any work, position of shop drawings, or fabrication of components.
				All errors and omissions are to be verified by the Builder/Contractor and referred to the designer prior to the commencement of work.

LEGEND

- EXISTING
- PROPOSED
- S4.55 MODIFICATION (2025)

CLIENT
CHRIS HUGGETT & SHARON SUTTON

PROJECT ADDRESS
29 CONDOVER STREET
NORTH BALGOWLAH
2093

DRAWING NO.
CC13

DATE
Monday, 30 June 2025

DRAWING NAME
SOUTH ELEVATION

SCALE
1:100 @A3