
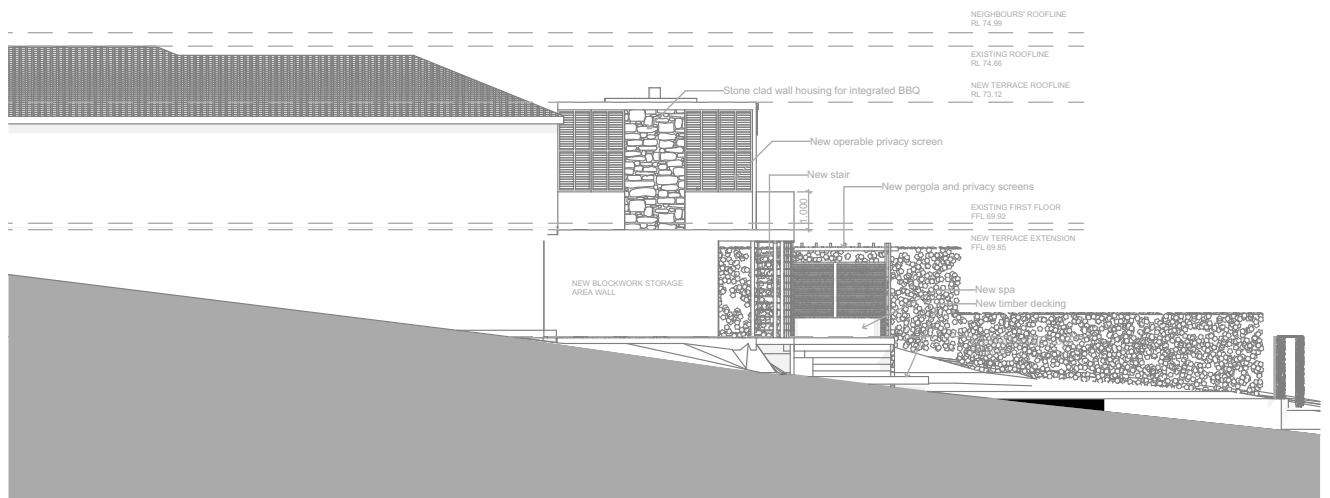
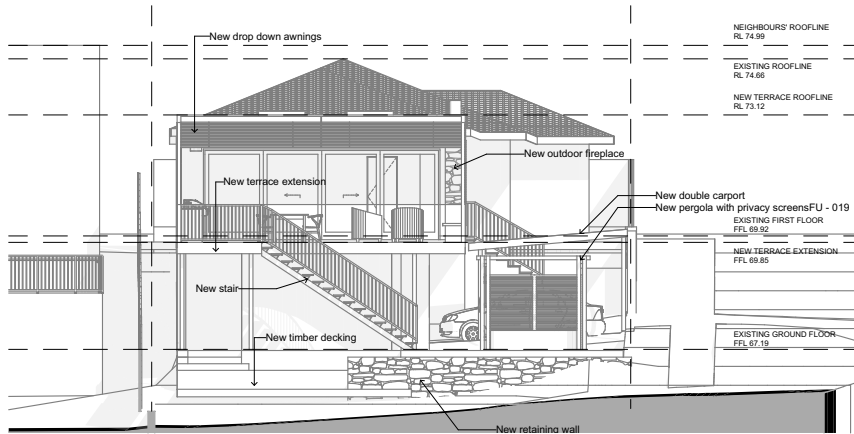


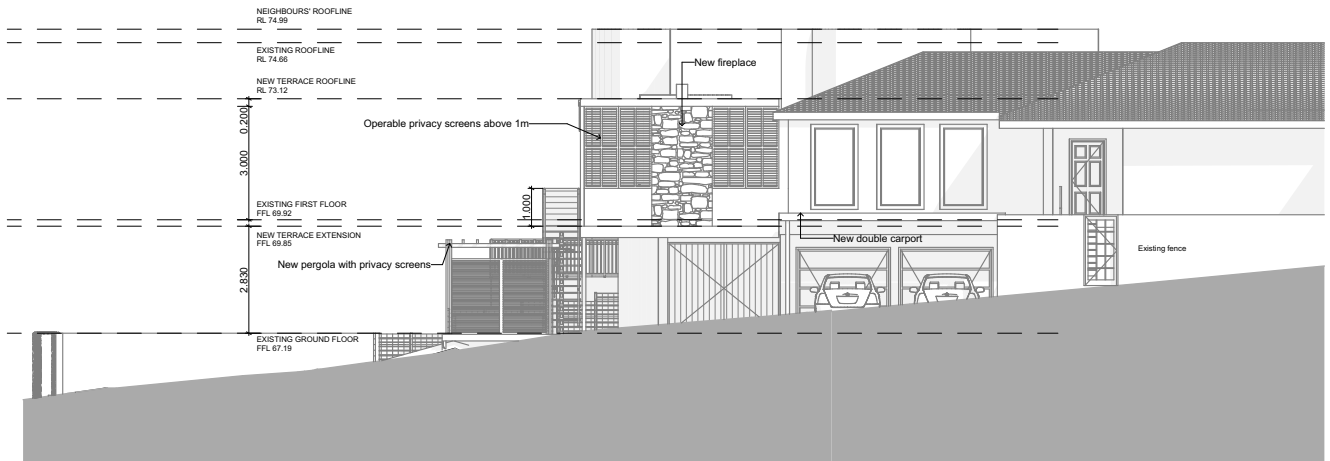

jaclyn smith architectural
d e s i g n

ABN 678 4938 8455
21 La Perouse Street, Fairlight NSW 2094
p/c: 0421 208 998
e: jaclyn_e_zaefta@hotmail.com
web: www.jaclynsmith.weebly.com

Modified by
JS

Checked by
JS

Date

Date

Drawing Name

**East Elevation, South
Elevation, West Elevation
For DA Approval**

Drawing Status

Drawing Scale

1:200



Layout ID

B.01.1

Revision

PROJECT

2 Alma Street,
Clontarf NSW 2093

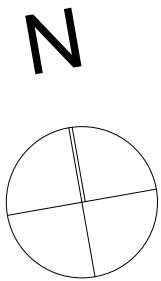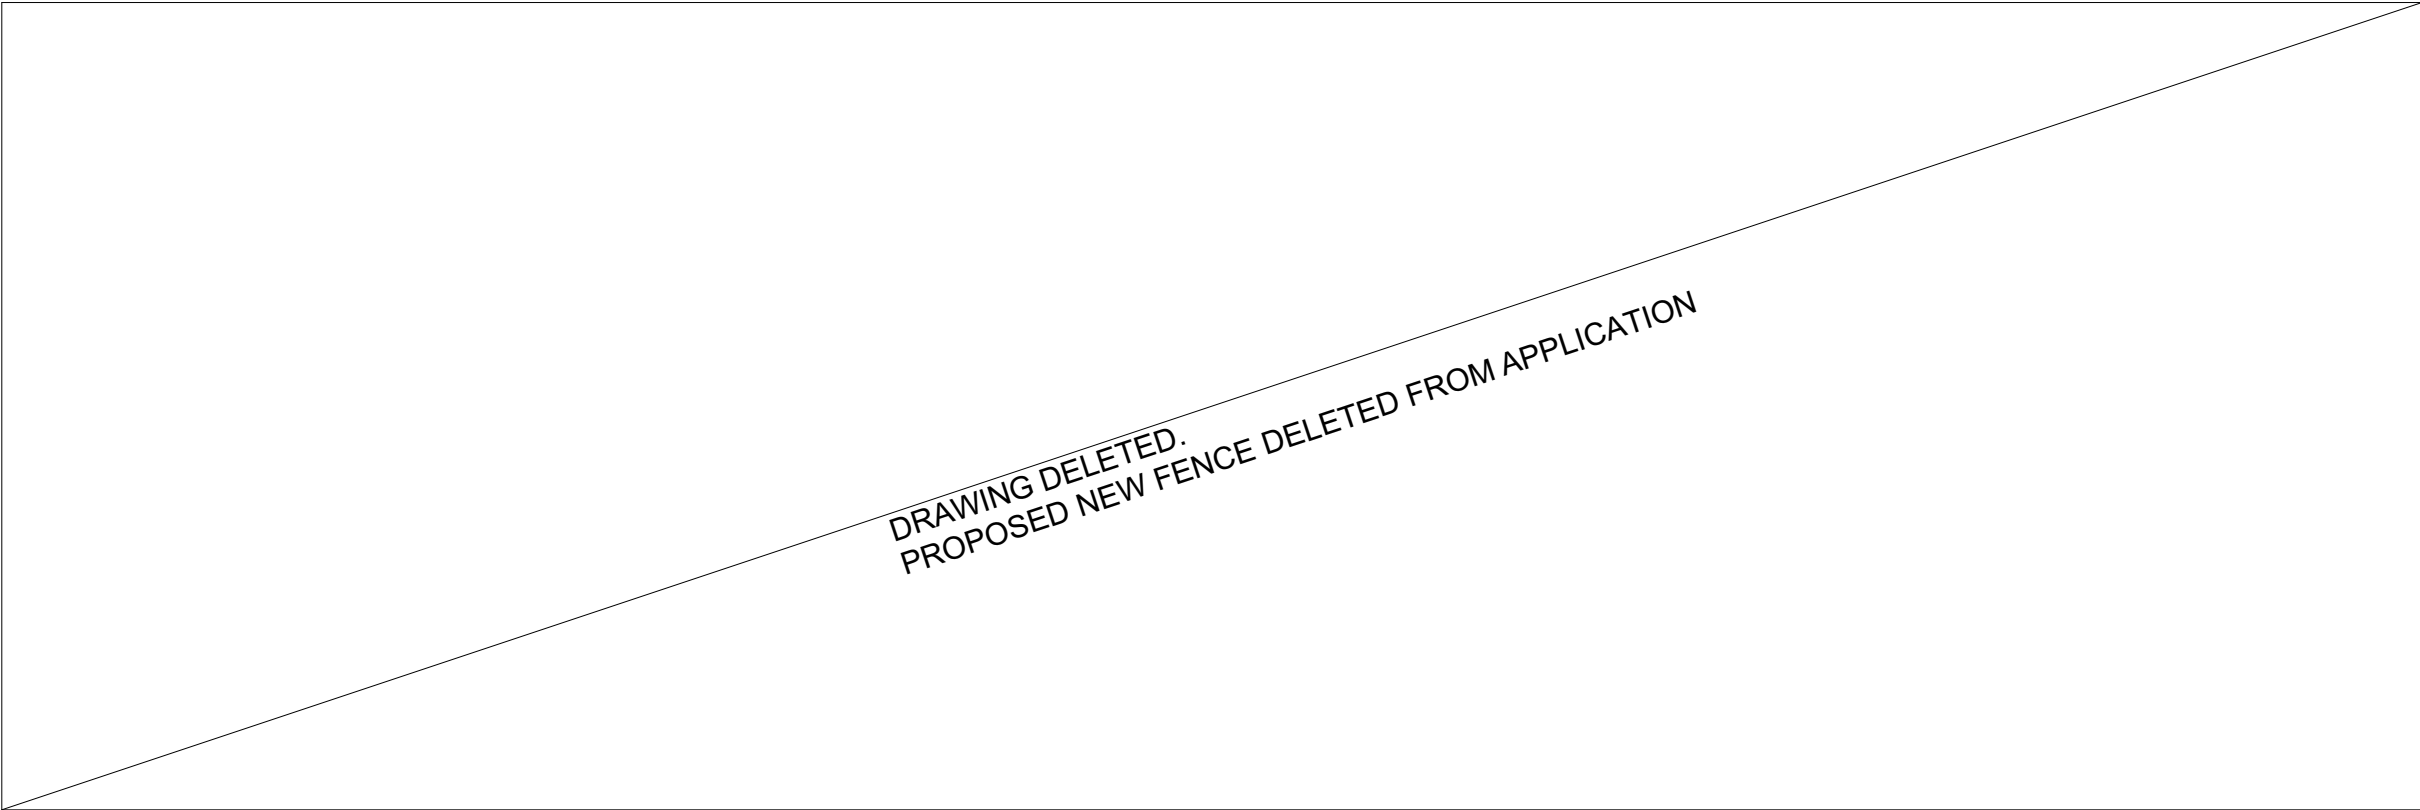

Revision History			
RevID	ChID	Change Name	Date

Company Title

jaclyn smith architectural
d e s i g n

ABN 678 4938 8455
21 La Perouse Street, Fairlight NSW 2094
ph: 0421 208 998
e: jaclyn_e_zietta@hotmail.com
web: www.jaclynsmith.weebly.com

PROJECT

2 Alma Street,
Clontarf NSW 2093

Drawing Name

East Elev NO FENCE

Drawing Status

For DA Approval

Modified by
JS

Date
September 2020

Checked by
JS


Date
September 2020

Drawing Scale

1:100


Layout ID
A.02.1

Revision

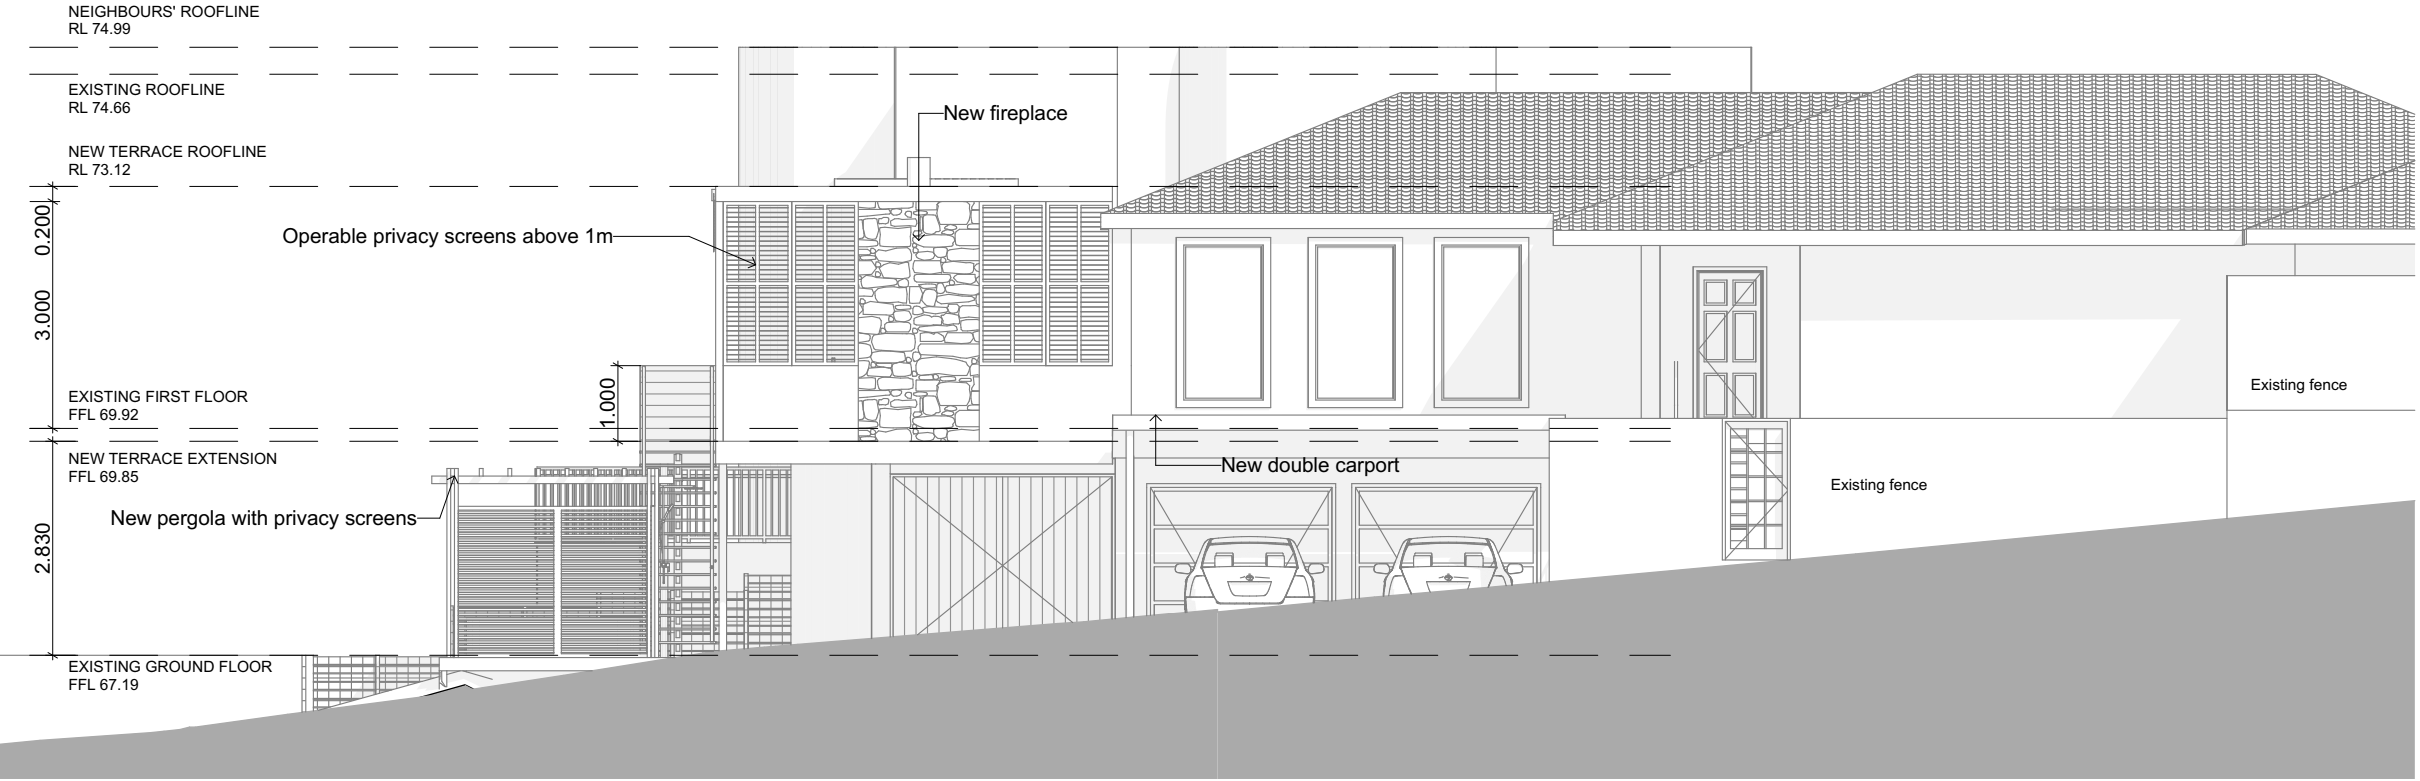


East Elev NO FENCE

1:100

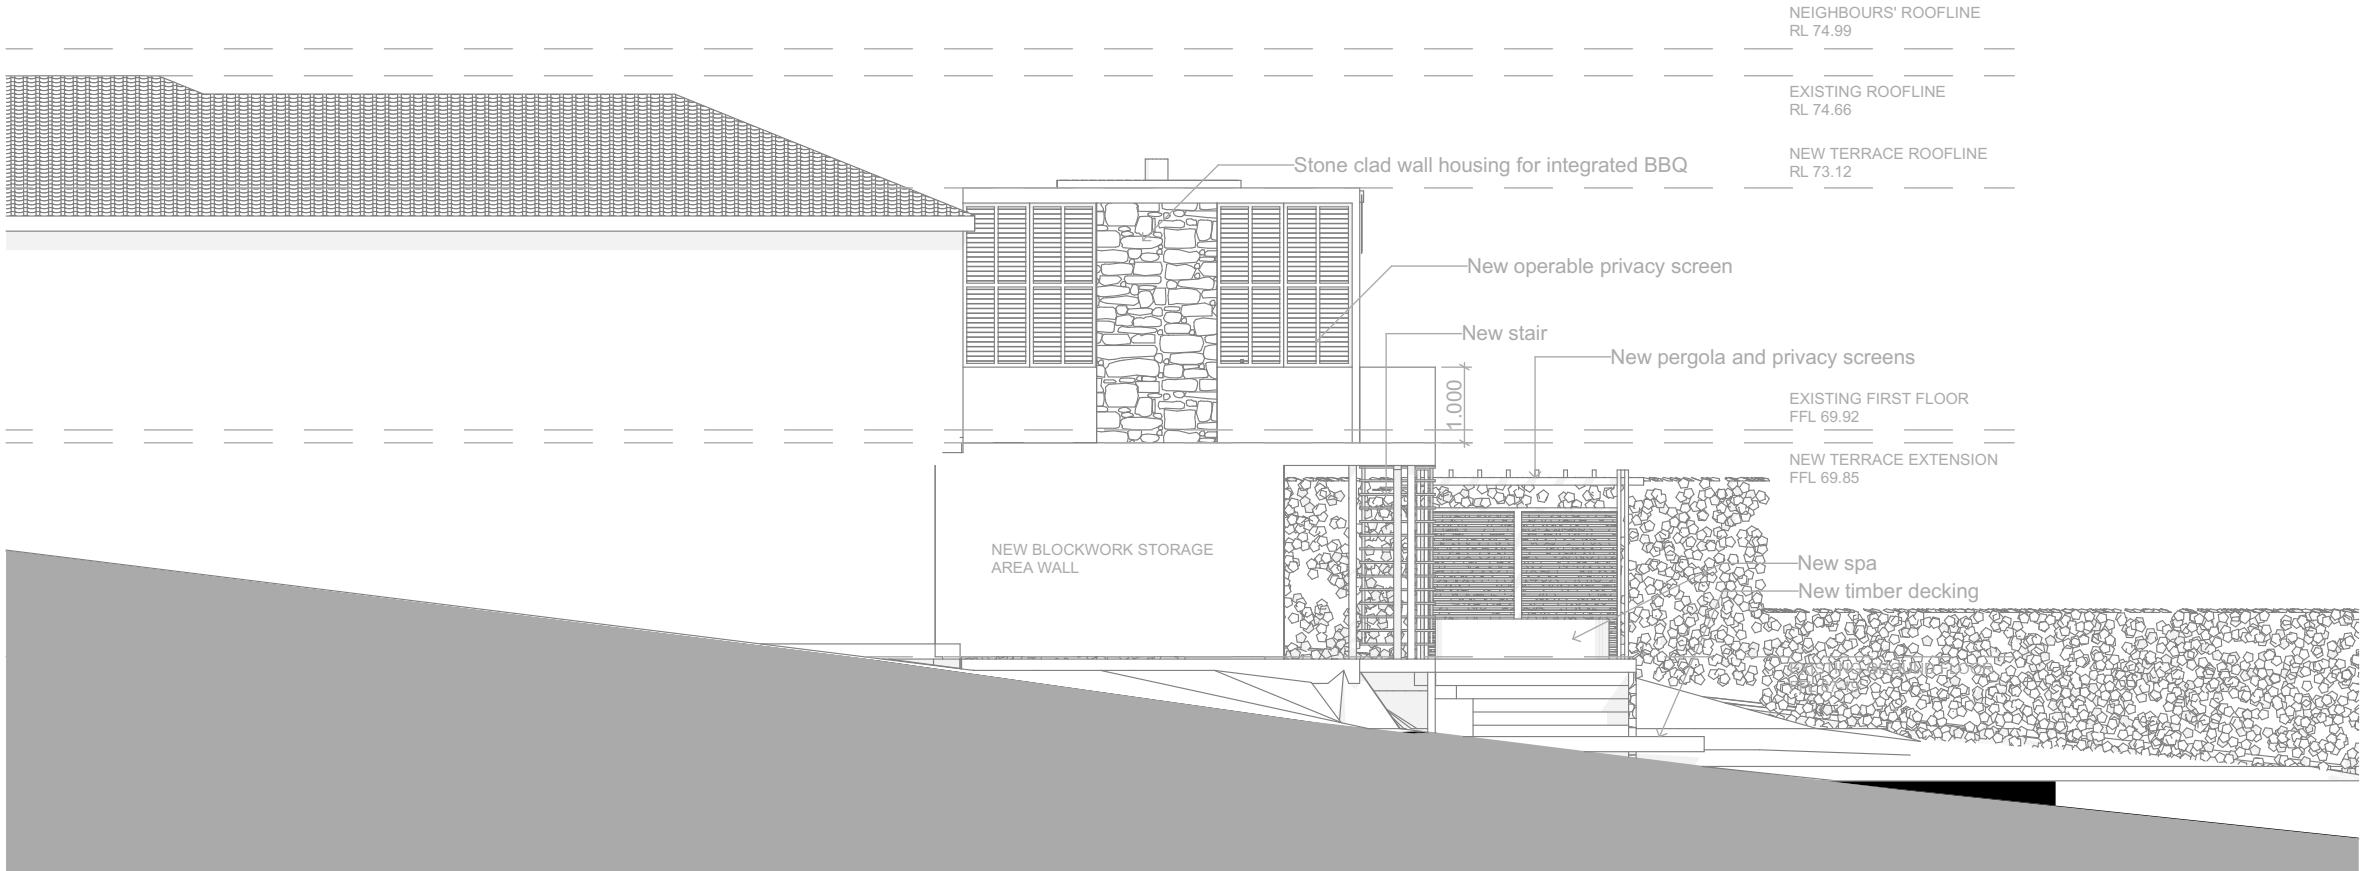

West

1:100

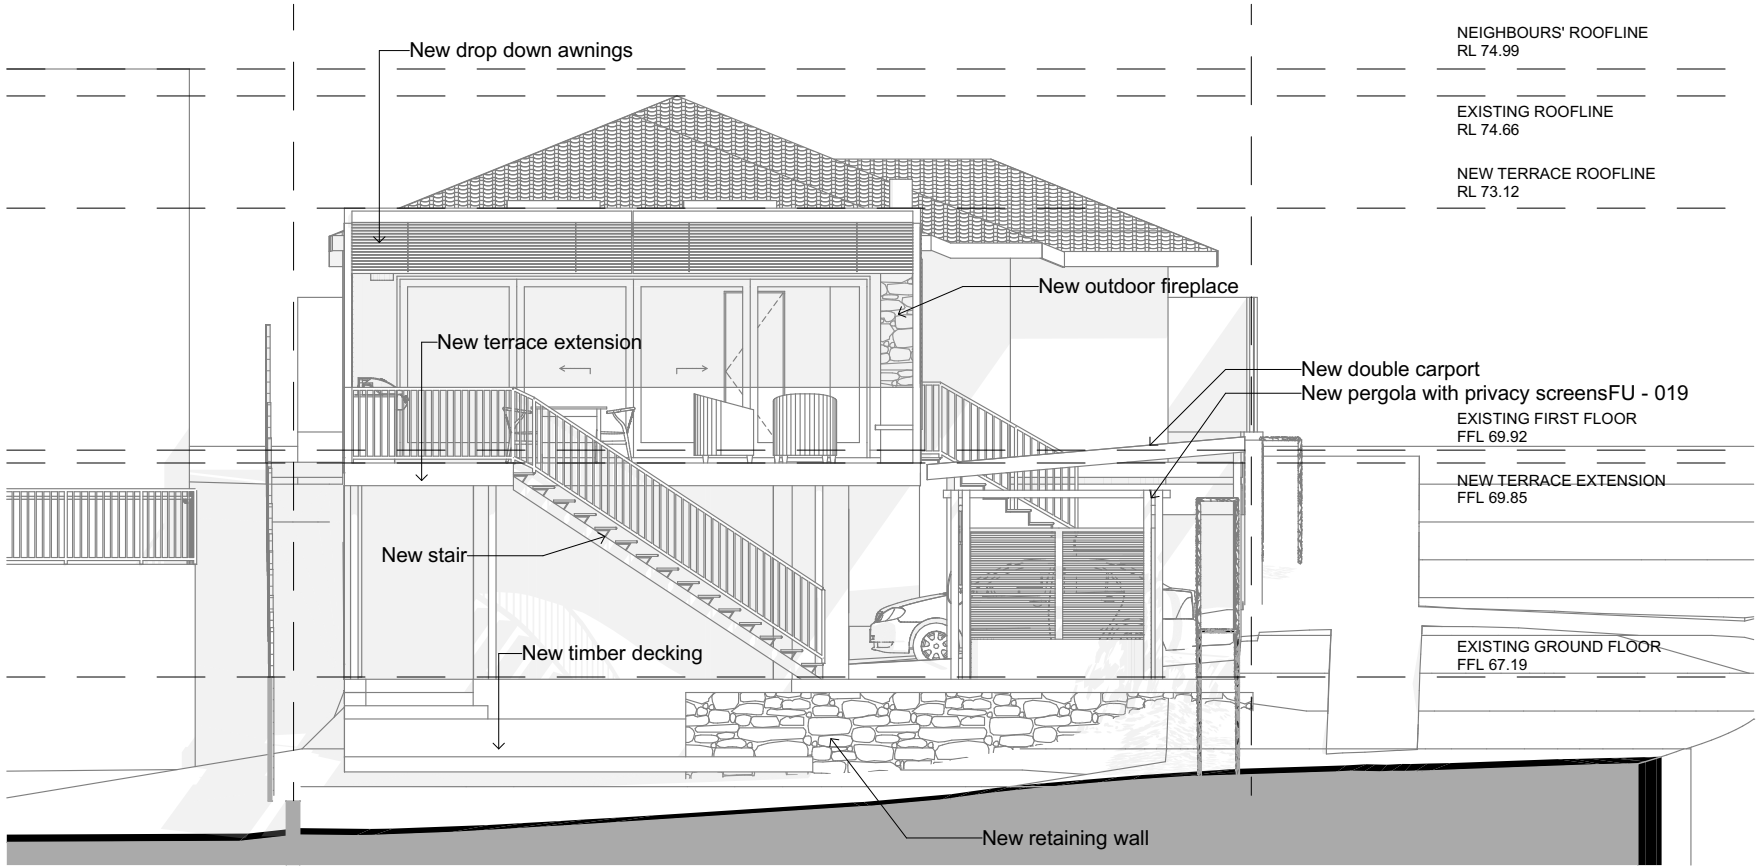

South Elevation

1:100

Revision History			
RevID	ChID	Change Name	Date

Company Title

jaclyn smith architectural
d e s i g n

ABN 678 4938 8455
21 La Perouse Street, Fairlight NSW 2094
ph: 0421 208 998
e: jaclyn_e_zietta@hotmail.com
web: www.jaclynsmith.weebly.com

PROJECT

2 Alma Street,
Clontarf NSW 2093

Drawing Name

West, South Elevation

Drawing Status

For DA Approval

Modified by

JS

Date

September 2020

Checked by

JS

Date

September 2020

Drawing Scale

1:100

Layout ID

A.02.2

Revision