


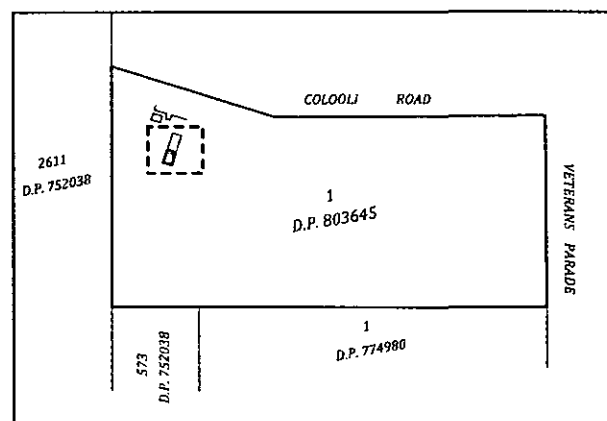

LOCATION PLAN


KEY

PROPOSED WORKS

LEGEND

PROPOSED BUILDING
 NEW CONCRETE PROPOSED


NOTE:
ALL NEW DRAINAGE TO BE
CONNECTED TO EXISTING

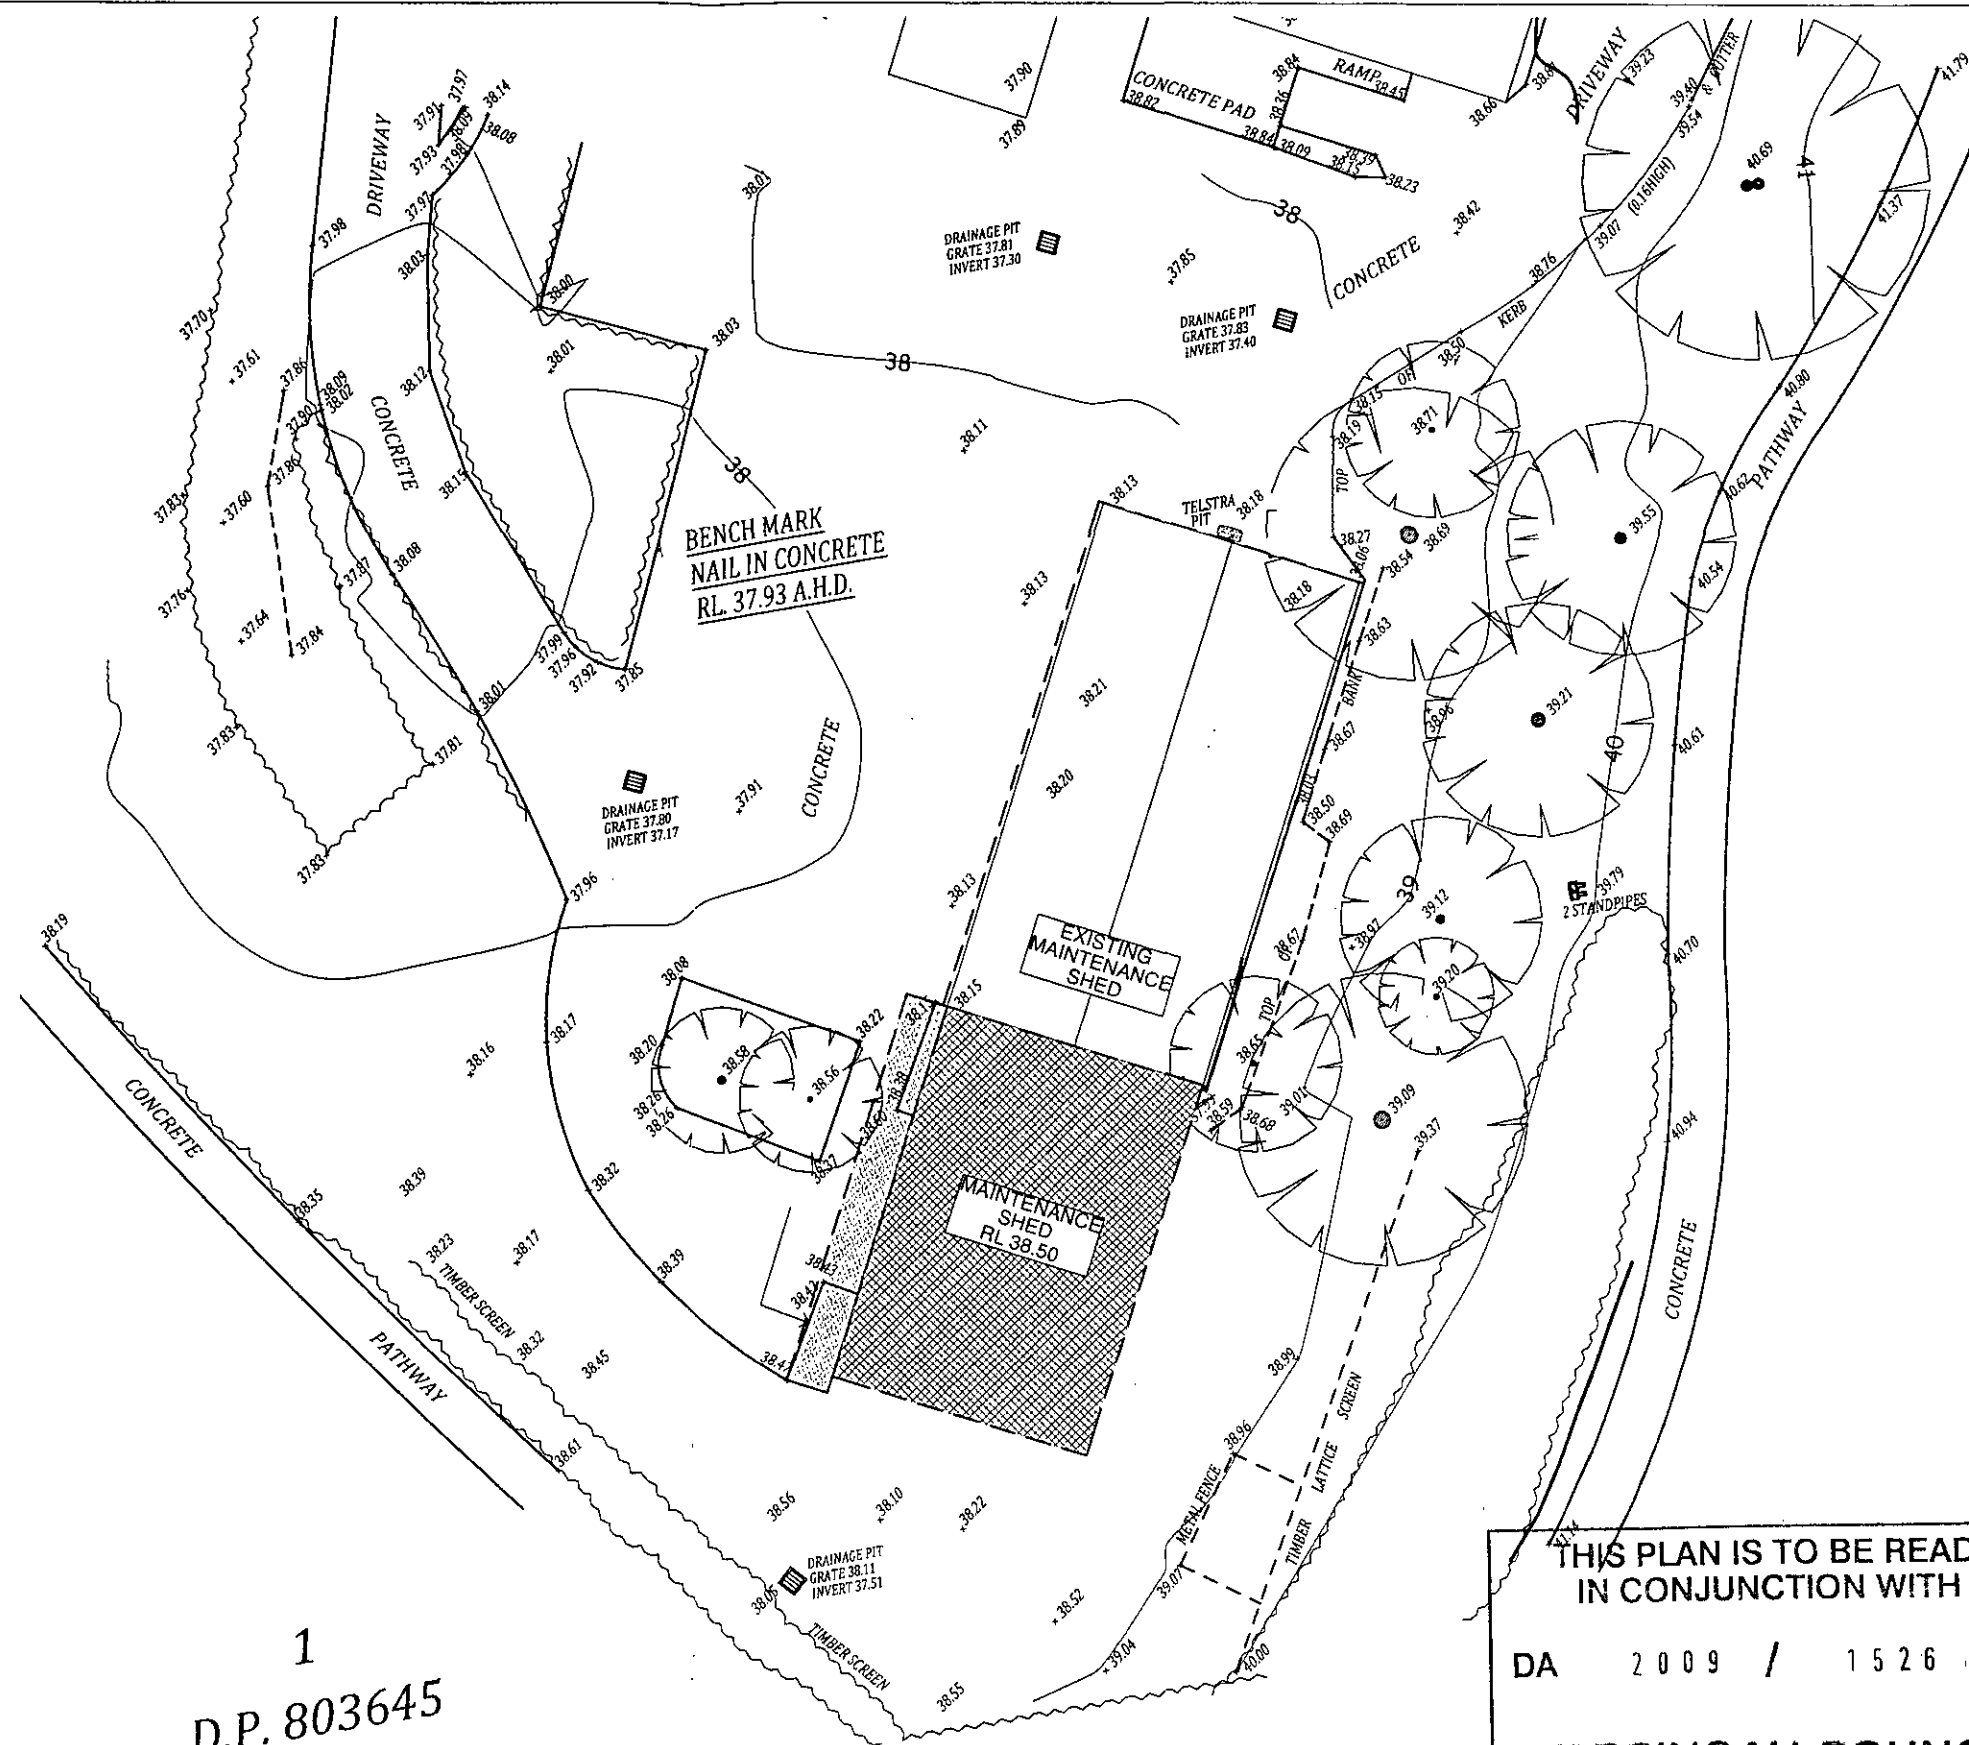

1
D.P. 803645

THIS PLAN IS TO BE READ
IN CONJUNCTION WITH
DA 2009 / 1526
WARRINGAH COUNCIL

Issue	Amendment	Date	Job	MAINTENANCE SHED	Job No	0911
A	DEVELOPMENT APPLICATION TO COUNCIL	16.11.09	Client	RSL LIFECARE LIMITED	Scale	1:250@A3
			Drawing	SITE PLAN	Date	13/11/09
				YOUNG + METCALF ARCHITECTS	No	DA01
				Building 2 - 6a Liverpool Street	Issue	A
				Paddington NSW 2021		
				Tel:(02) 9360 9799 Fax:(02) 9360 9864		

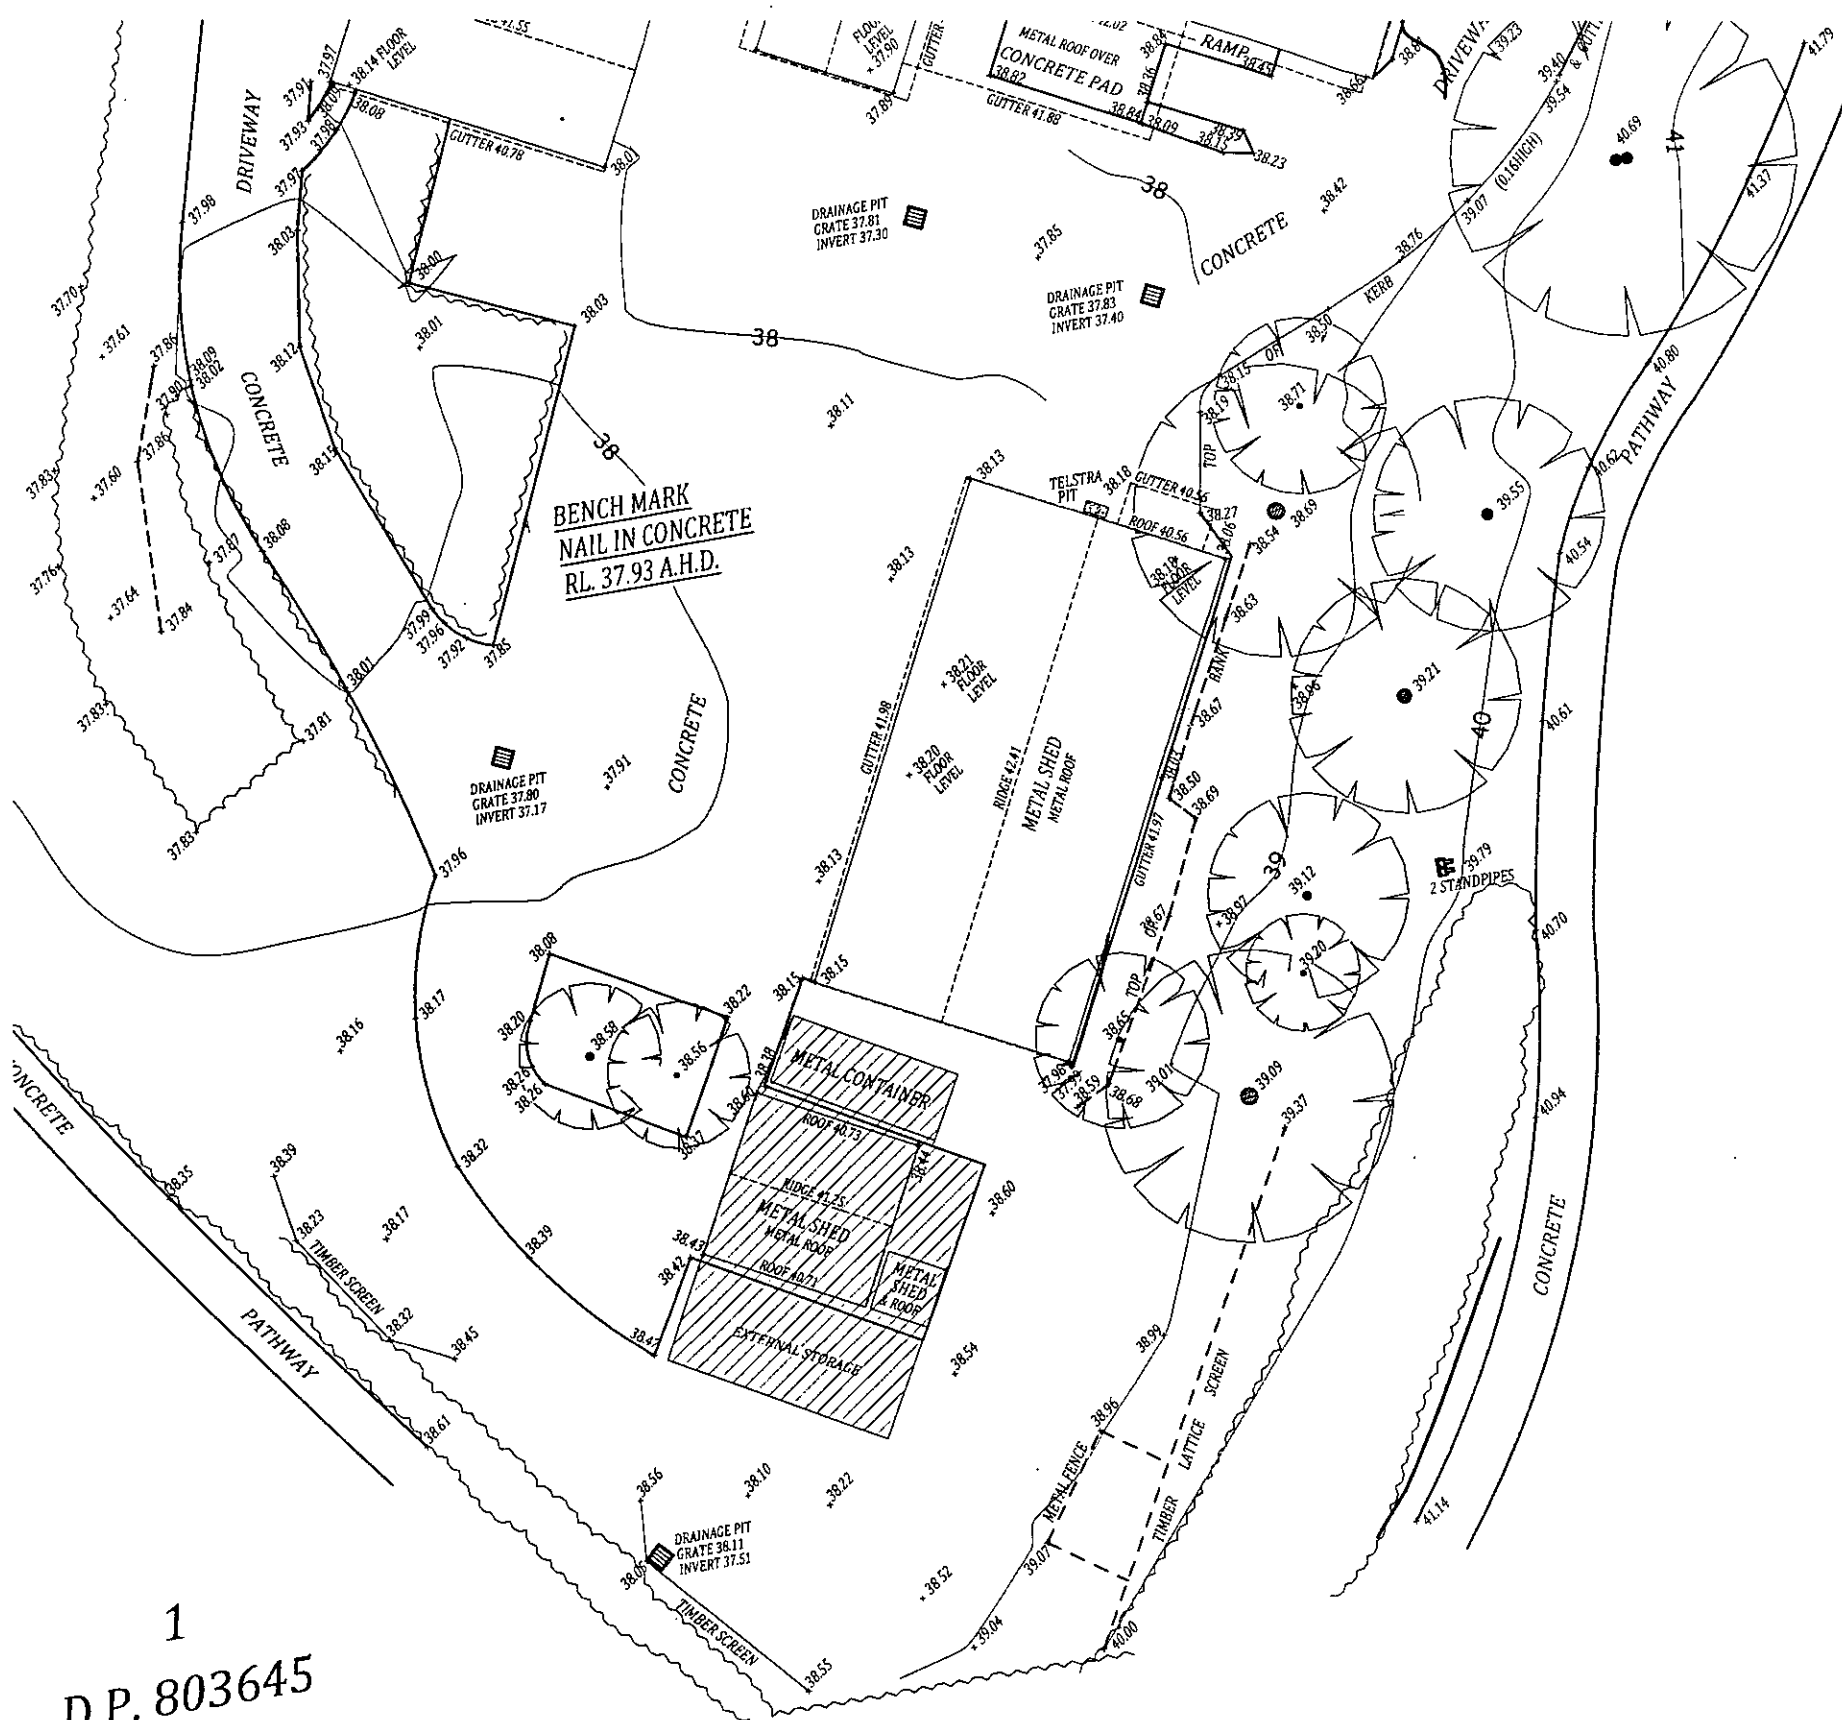

1
D.P. 803645


LEGEND




DEMOLISHED WORKS

THIS PLAN IS TO BE READ
IN CONJUNCTION WITH
DA 2009 / 1526
WARRINGAH COUNCIL

Issue	Amendment	Date
A	DEVELOPMENT APPLICATION TO COUNCIL	16.11.09

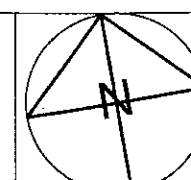

Job	MAINTENANCE SHED	Job No	0911
Client	RSL LIFECARE LIMITED	Scale	1:250@A3
Drawing	EXISTING SITE + DEMOLITION PLAN	Date	13/11/09
		No	DA02
		Issue	A
YOUNG + METCALF ARCHITECTS		Tel: (02) 9360 9799 Fax: (02) 9360 9864	
Building 2 - 6a Liverpool Street			
Paddington NSW 2021			

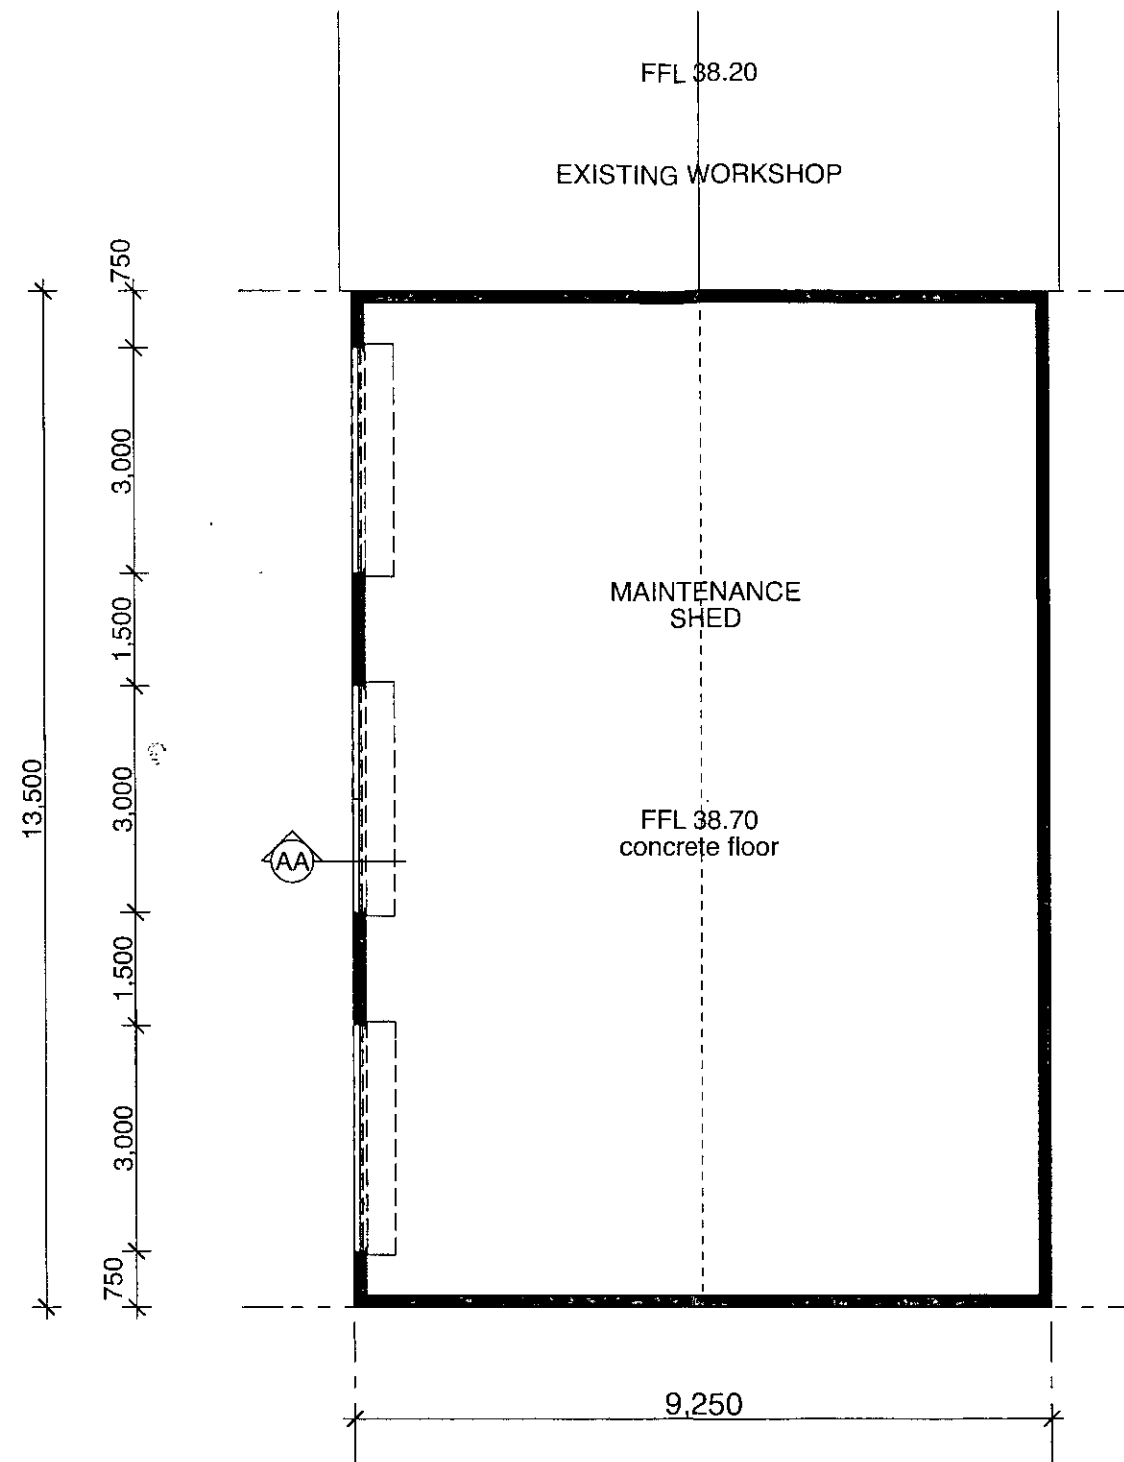


NOTES




1. Connect all roof drainage to existing stormwater system.

THIS PLAN IS TO BE READ
IN CONJUNCTION WITH
DA 2009 / 1526
WARRINGAH COUNCIL

Issue	Amendment	Date	Job	Client	Drawing	Job No
A	DEVELOPMENT APPLICATION TO COUNCIL	16.11.09	MAINTENANCE SHED	RSL LIFECARE LIMITED	PROPOSED FLOOR PLAN	0911
						Scale 1:100@A3
						Date 13/11/09
						No DA03
						Issue A

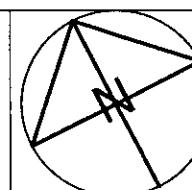


YOUNG + METCALF	ARCHITECTS
Building 2 - 6a Liverpool Street	
Paddington NSW 2021	
Tel: (02) 9360 9799 Fax: (02) 9360 9864	

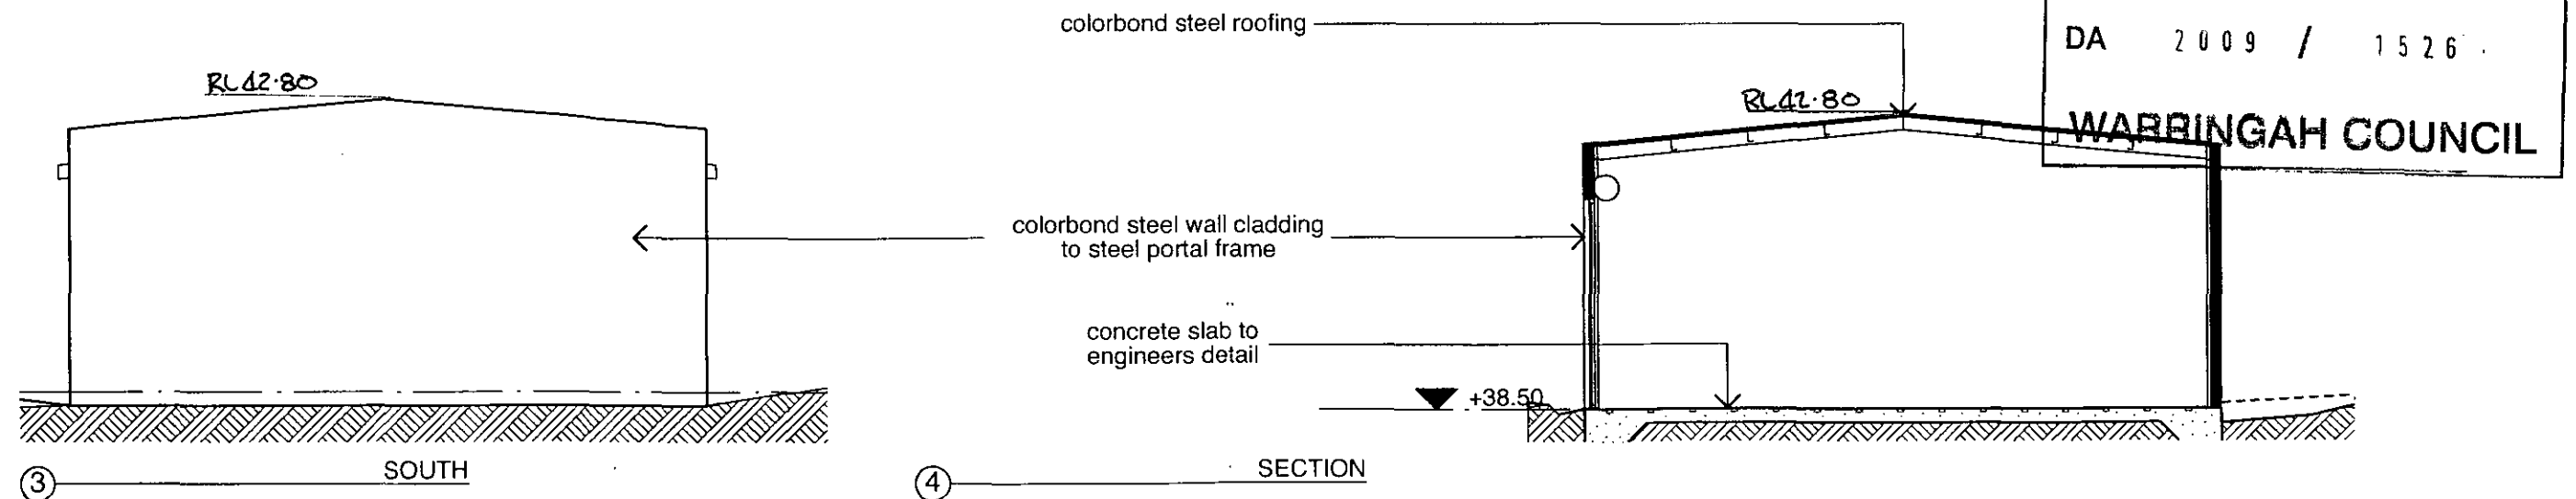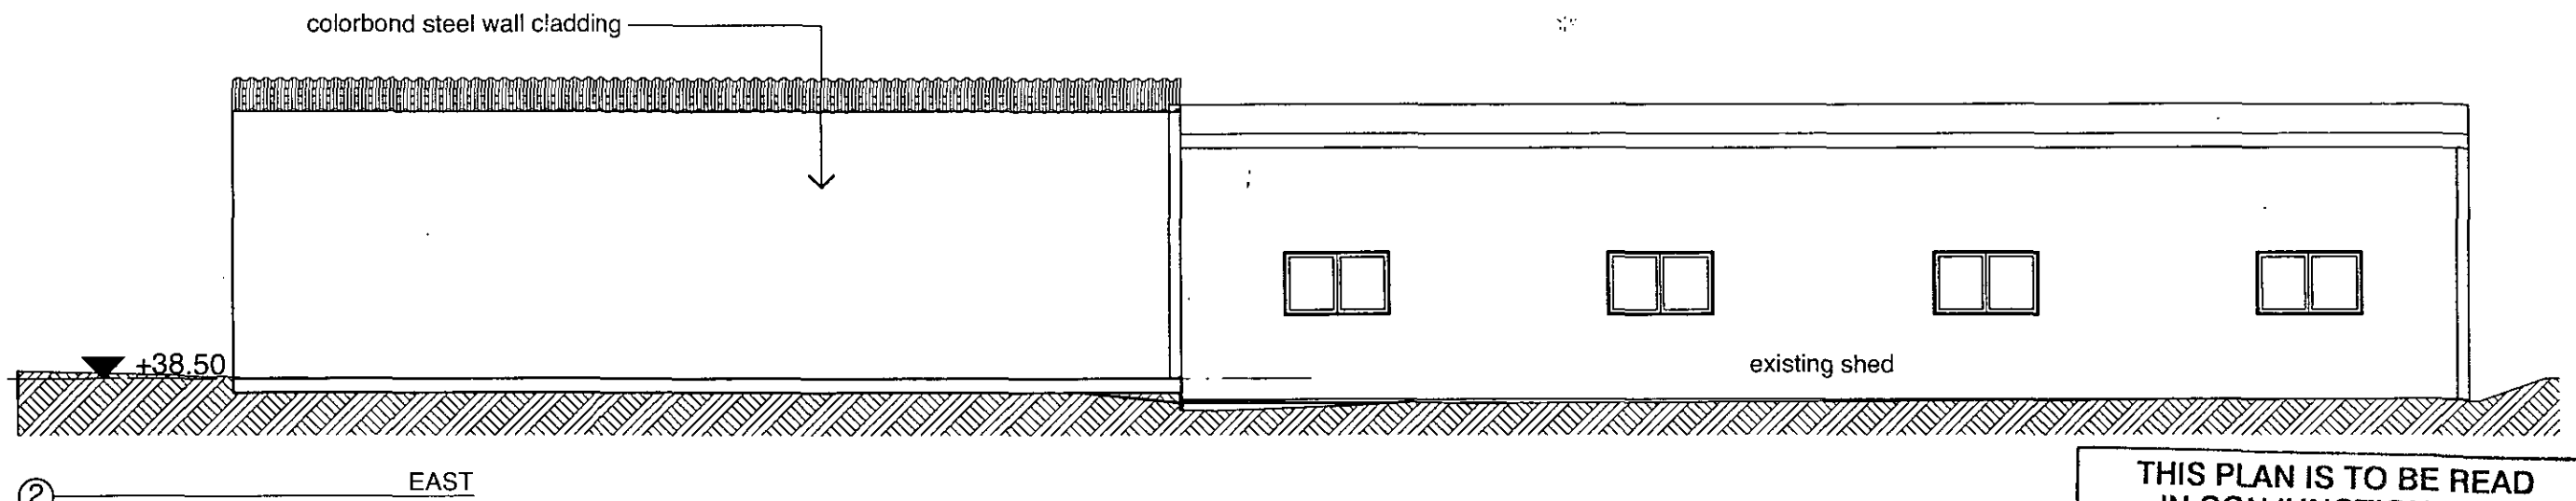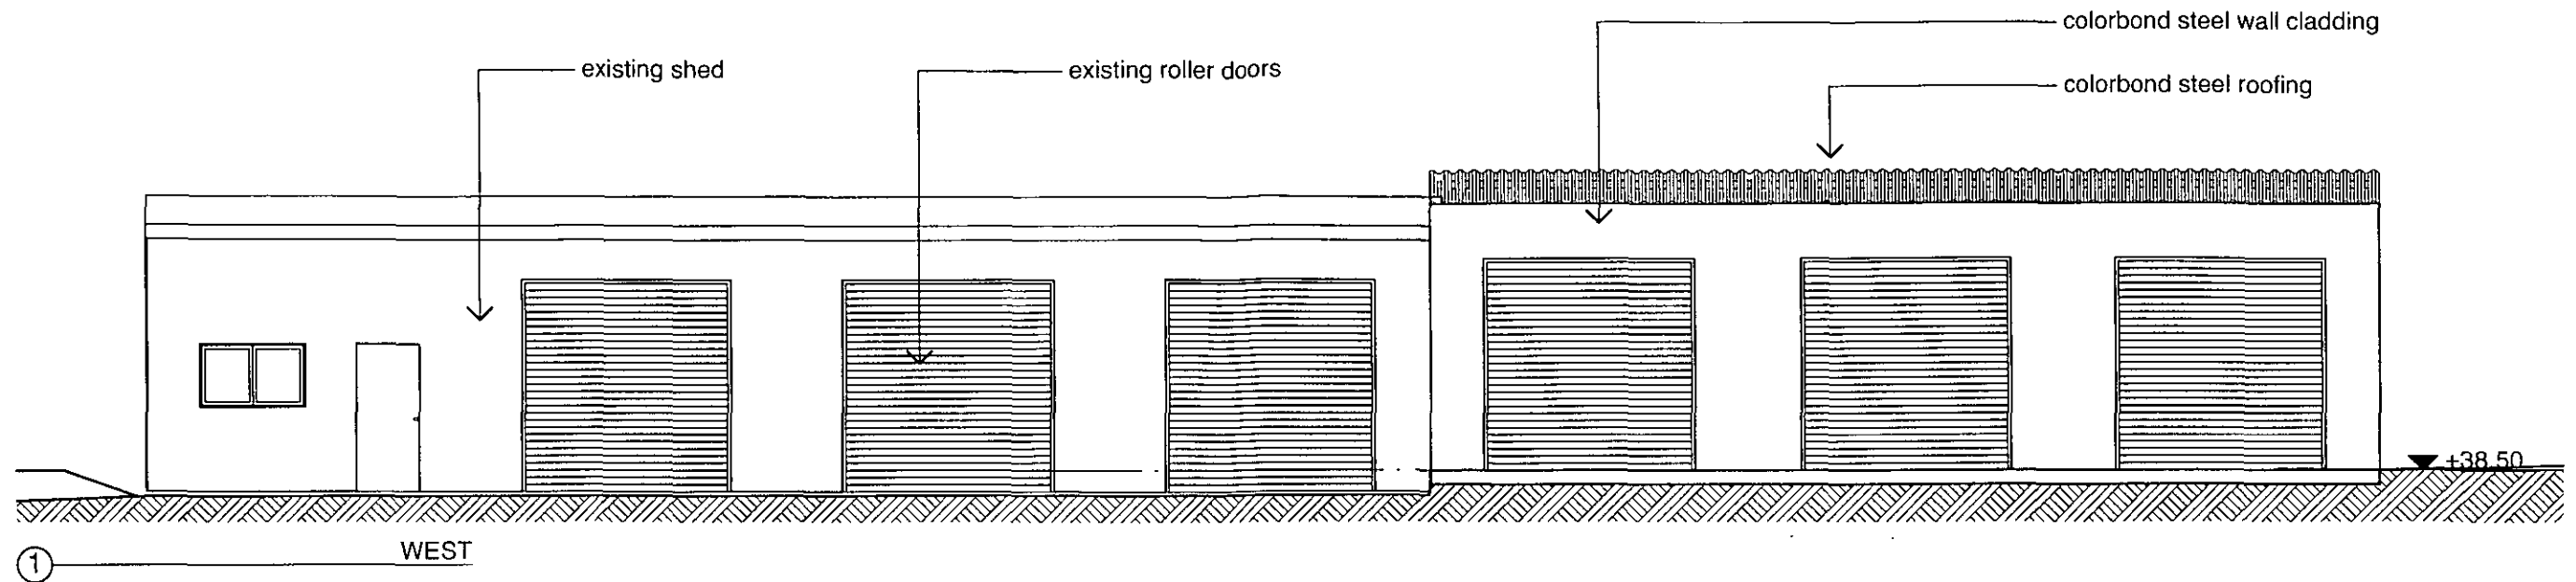

THIS PLAN IS TO BE READ
IN CONJUNCTION WITH
DA 2009 / 1526
WARRINGAH COUNCIL

Issue	Amendment	Date	Job	MAINTENANCE SHED	Job No	0911
A	DEVELOPMENT APPLICATION TO COUNCIL	16.11.09	Client	RSL LIFECARE LIMITED	Scale	1:100@A3
			Drawing	SECTION / ELEVATIONS	Date	13/11/09
				YOUNG + METCALF ARCHITECTS	No	DA04
				Building 2 - 6a Liverpool Street	Issue	A
				Paddington NSW 2021		
				Tel: (02) 9360 9799 Fax: (02) 9360 9864		

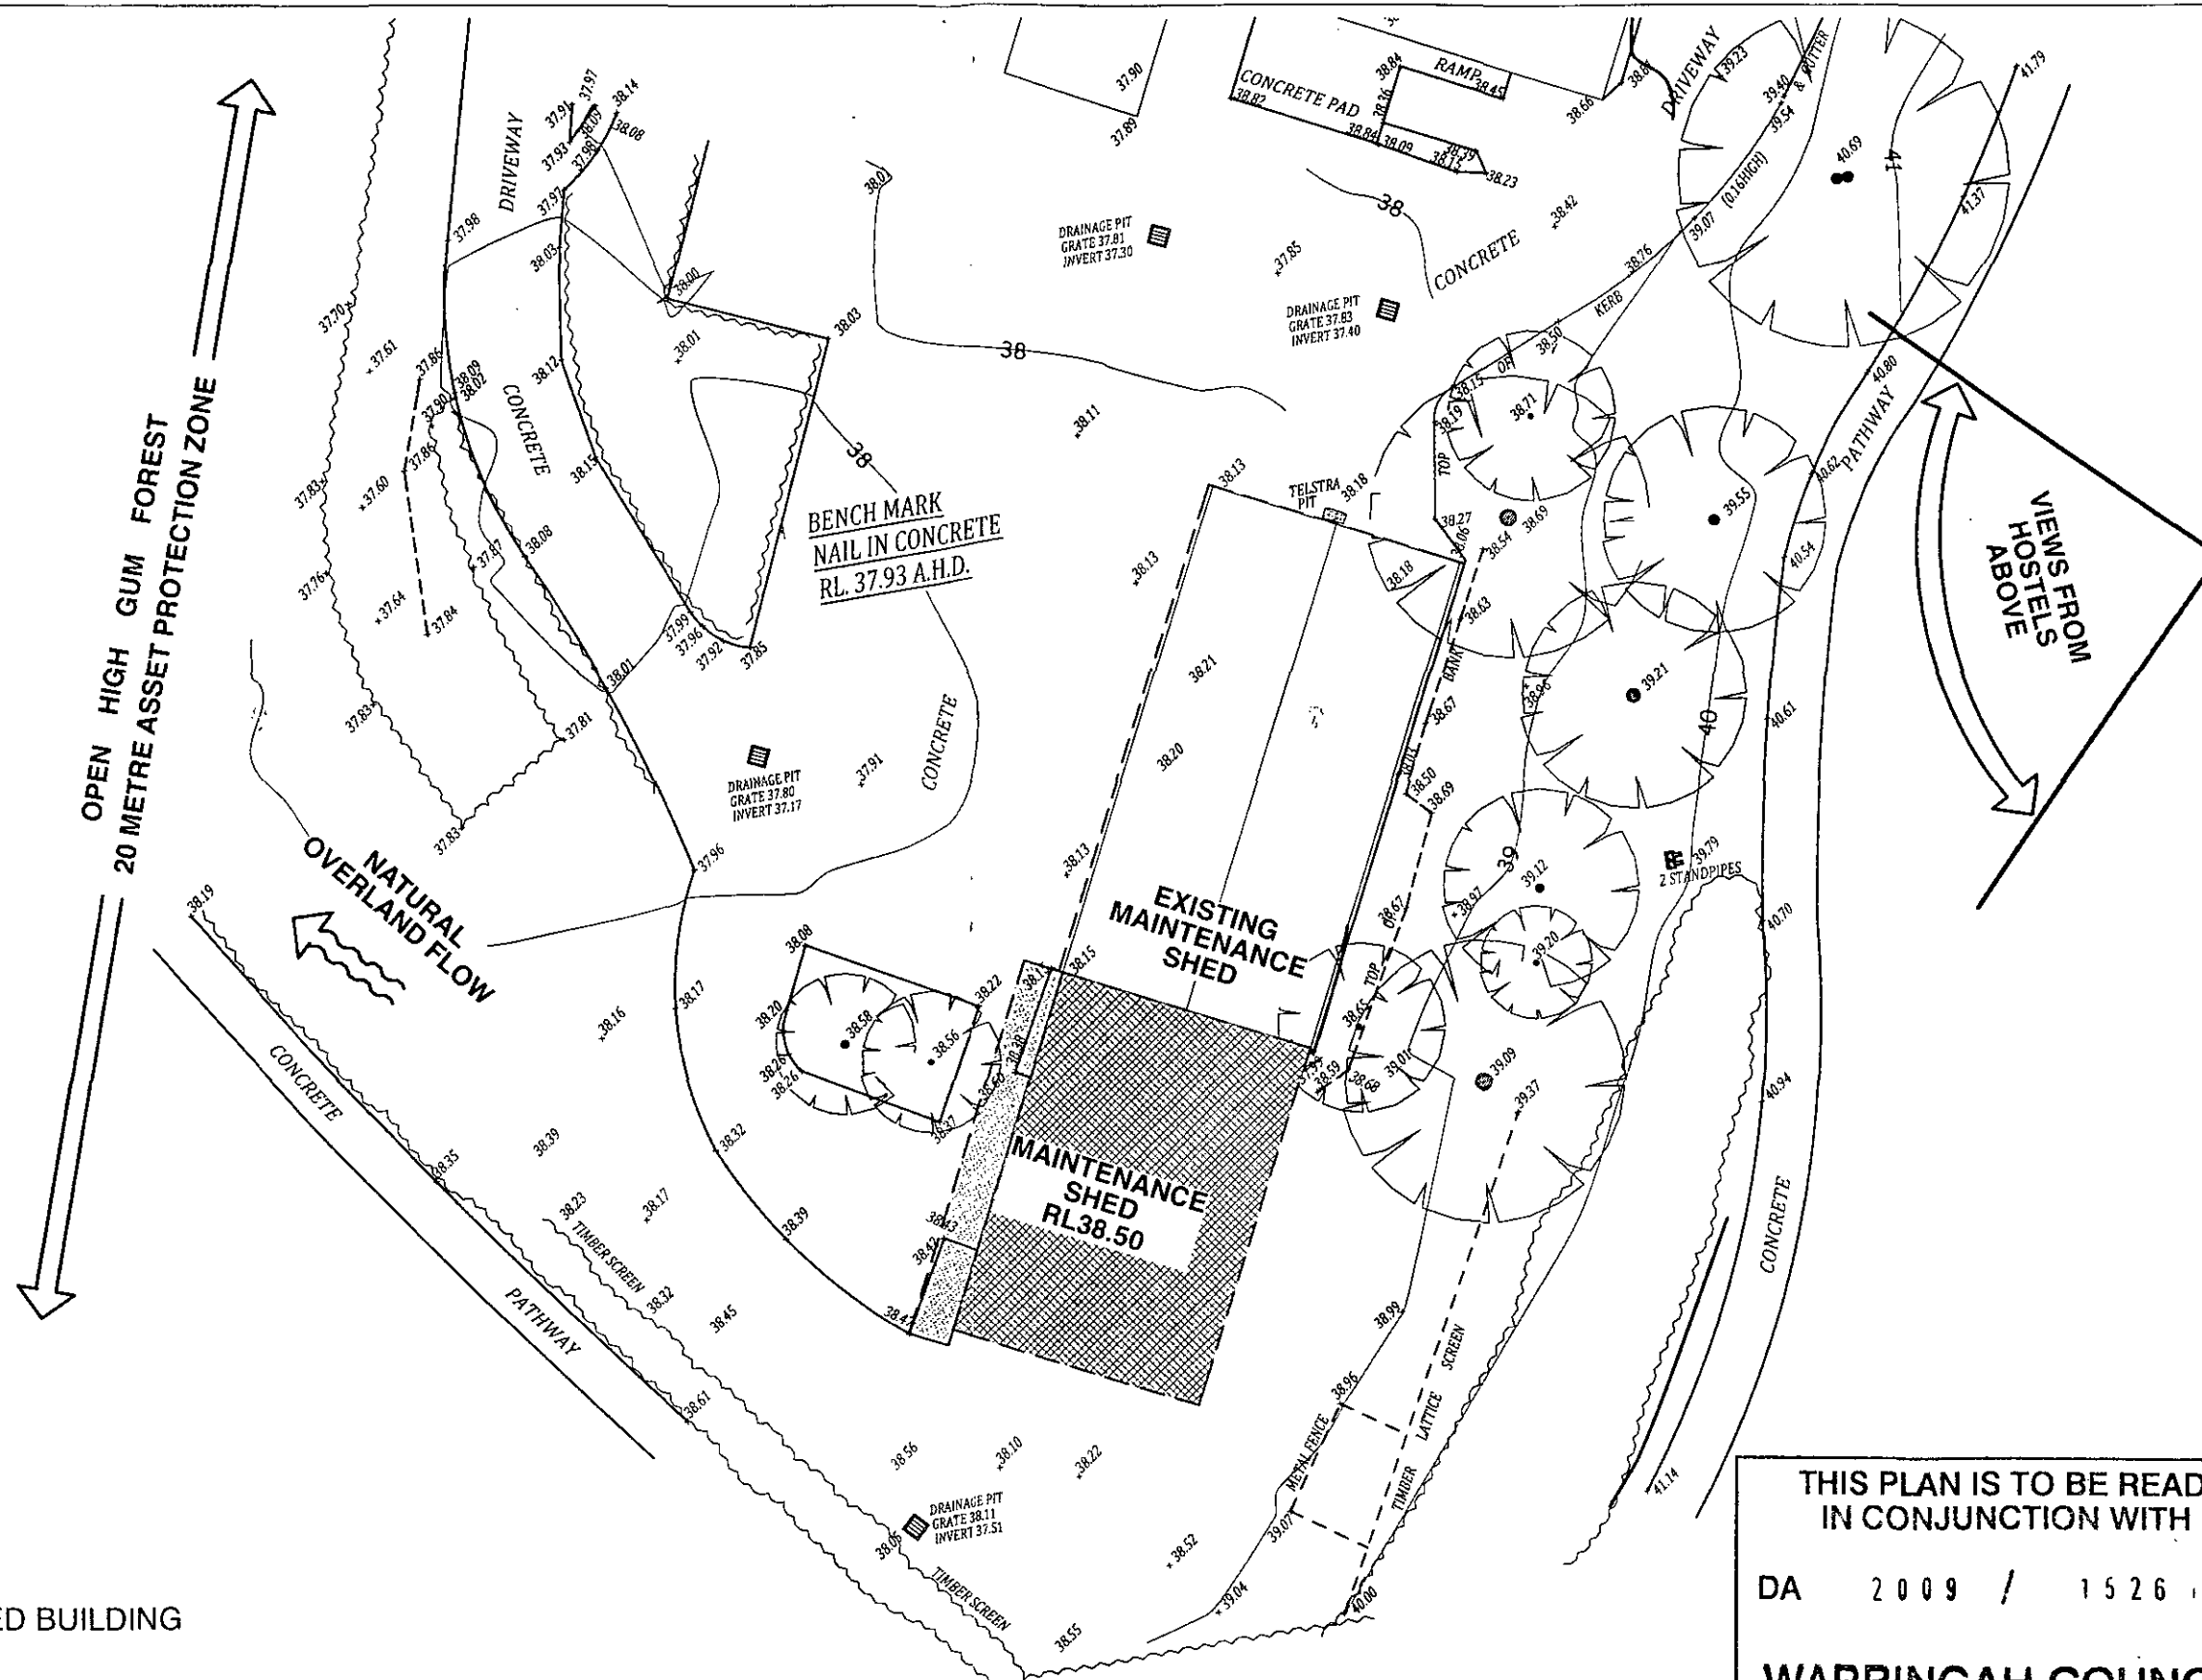


LEGEND



PROPOSED BUILDING

THIS PLAN IS TO BE READ
IN CONJUNCTION WITH
DA 2009 / 1526
WARRINGAH COUNCIL

Issue	Amendment	Date
A	DEVELOPMENT APPLICATION TO COUNCIL	16.11.09

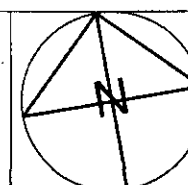

Job	MAINTENANCE SHED	Job No	0911
Client	RSL LIFECARE LIMITED	Scale	1:250@A3
Drawing	SITE ANALYSIS	Date	13/11/09
YOUNG + METCALF ARCHITECTS		No	DA05
Building 2 - 6a Liverpool Street Paddington NSW 2021		Issue	A
Tel: (02) 9360 9799 Fax: (02) 9360 9864			