



GENERAL NOTES
DO NOT SCALE FROM THIS DRAWING
CONFIRM ALL DIMENSIONS AND SETOUTS ON SITE
PRIOR TO MANUFACTURE & INSTALLATION
ALL WORK IN ACCORDANCE WITH
RELEVANT AUSTRALIAN STANDARDS
TO BE READ IN CONJUNCTION WITH
ENGINEERS DOCUMENTS
LEGEND

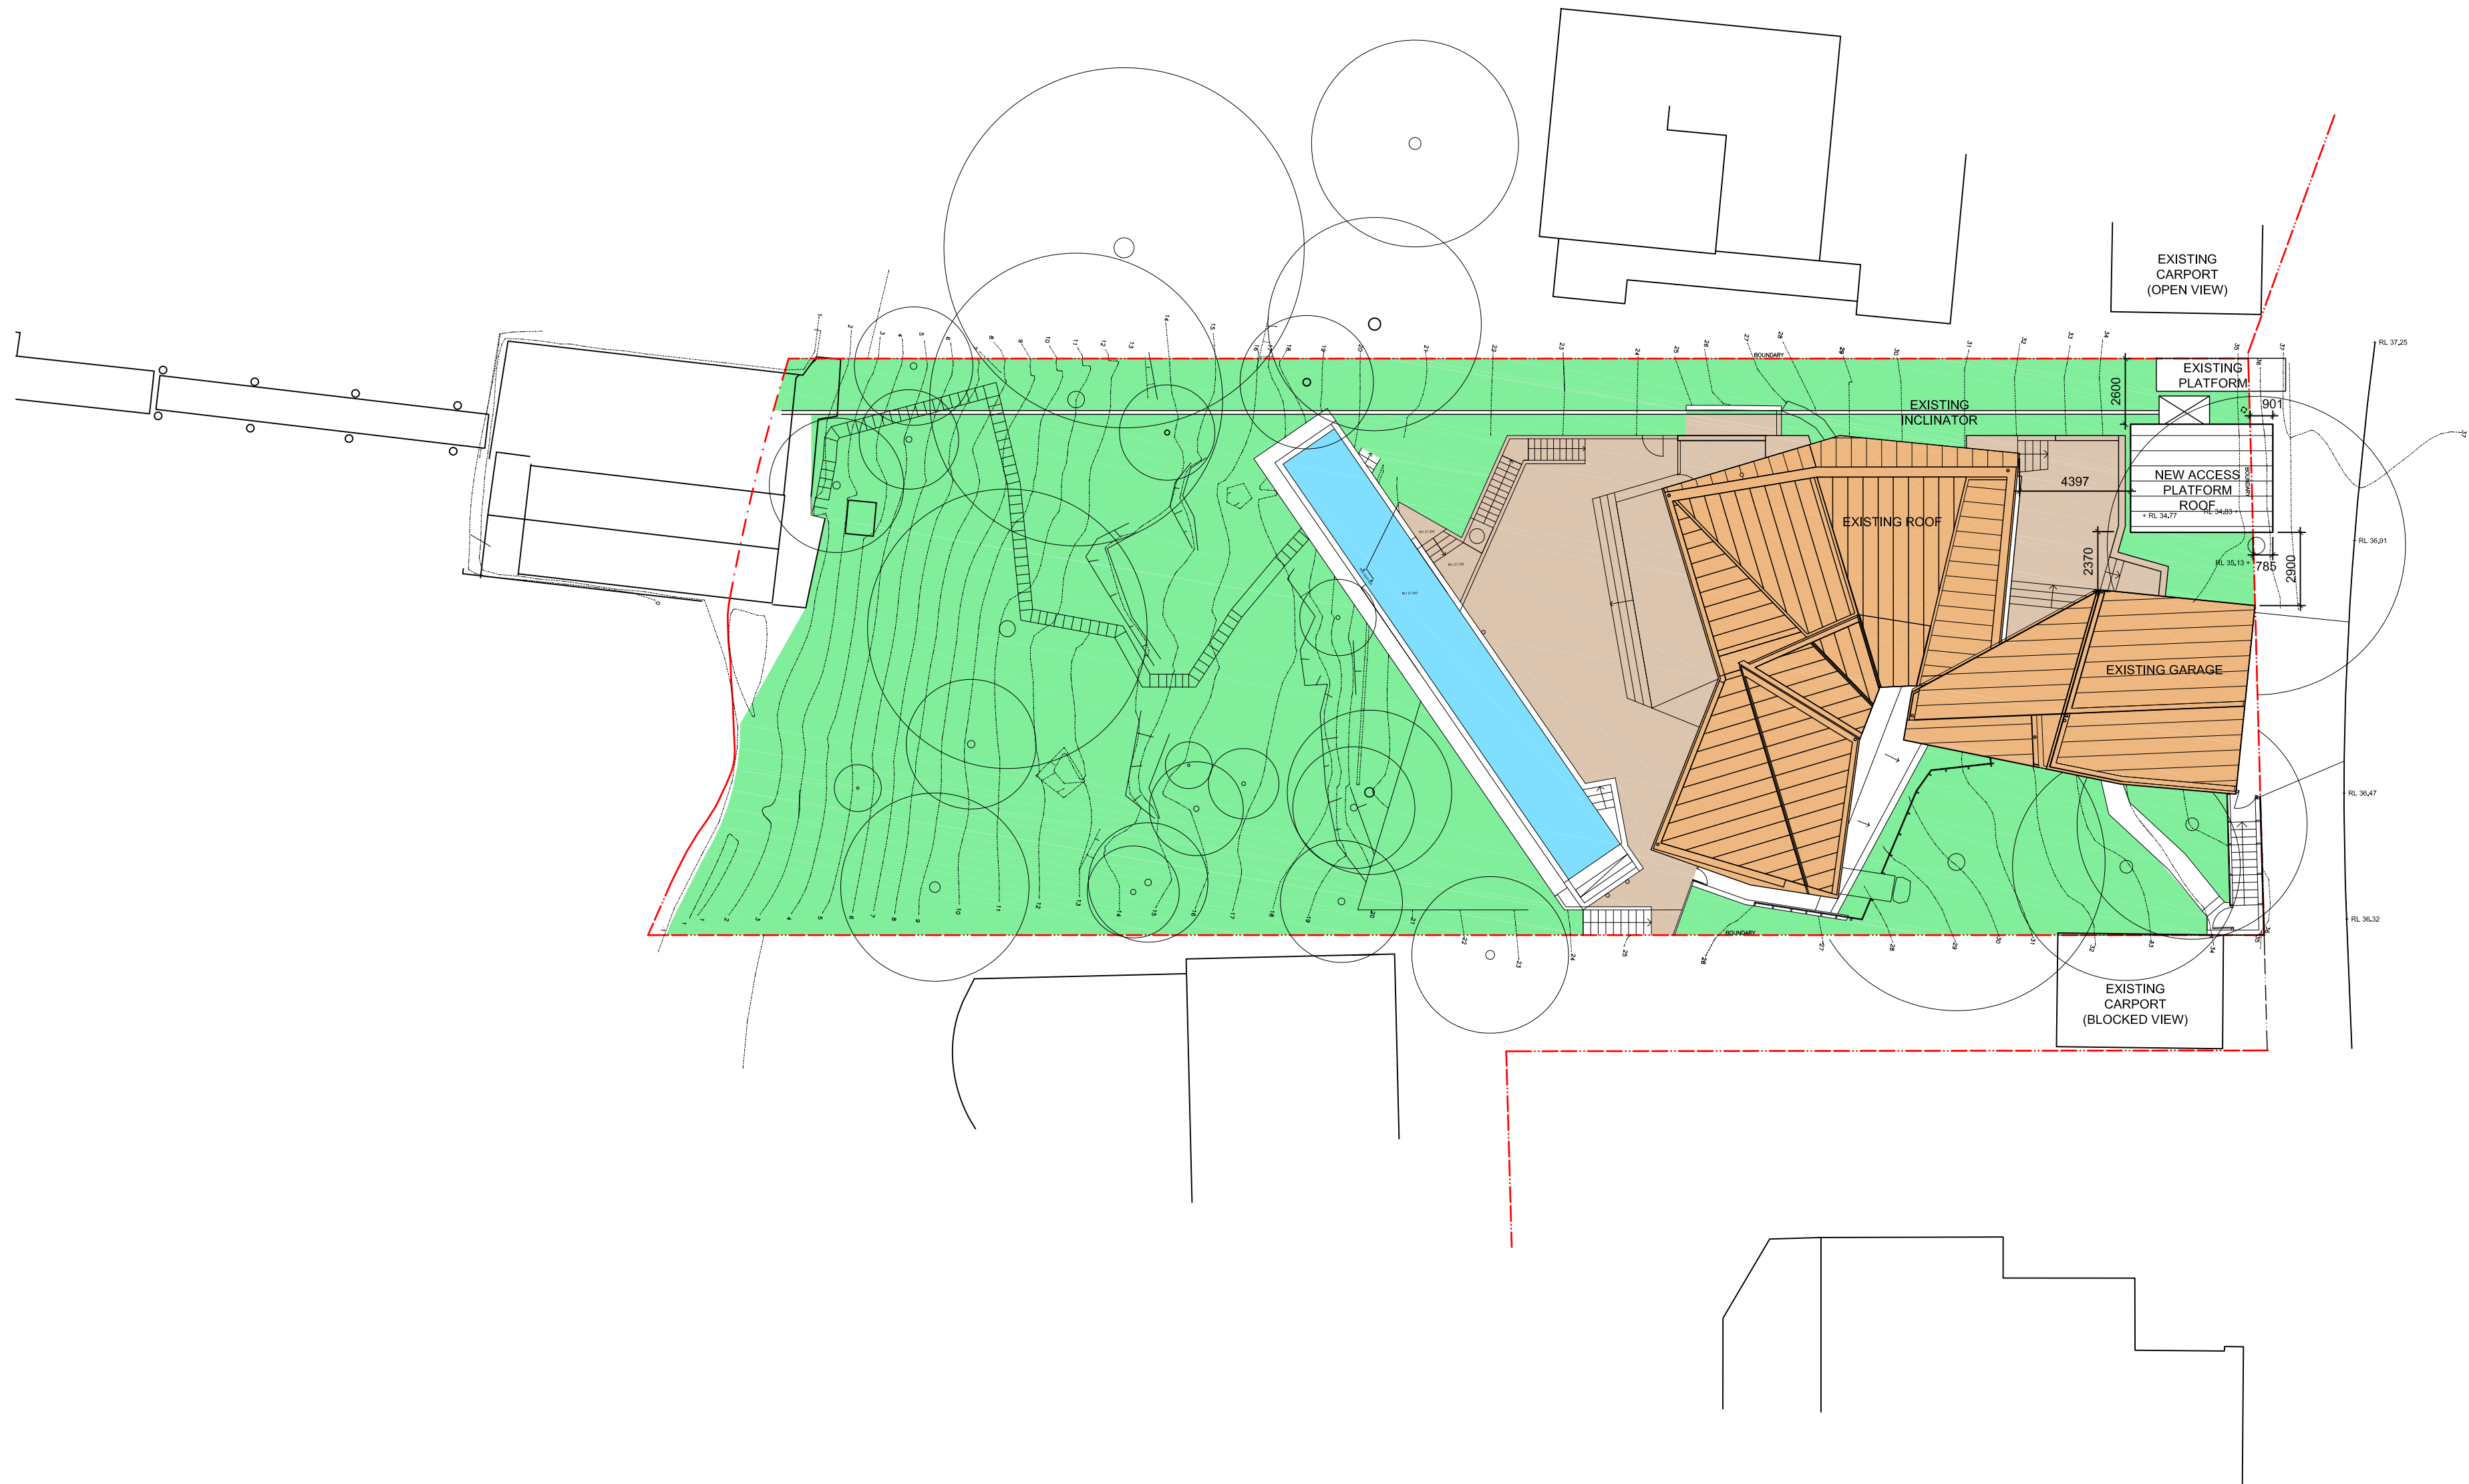

02	20.08.19
01	15/11/18
Rev	Date
	Description
sydney PO Box 01053, QVB Post Office Sydney 1230 802/32 York St, Sydney Nominated Architect: Gerard Reinmuth 6629 T 02 9279 2226 F 02 9279 2227	
hobart 181 Elizabeth St, Hobart 7000 Nominated Architect: Scott Balmforth 564 T 03 6234 6372 F 03 6231 4939	


Project:
159 RIVERVIEW ROAD
CLAREVILLE

Drawing Description:
SITE PLAN

 


PROJECT NORTH


Drawn by:	Checked by:	Date Plotted:
CR	CR	30.08.2019
Project No:	File No:	Scale:
04311	04311-034-00P PLAN 2017	1:200@A2
DWG NO:	SK-00	REV NO: 02
Drawing Status:		DA APPLICATION

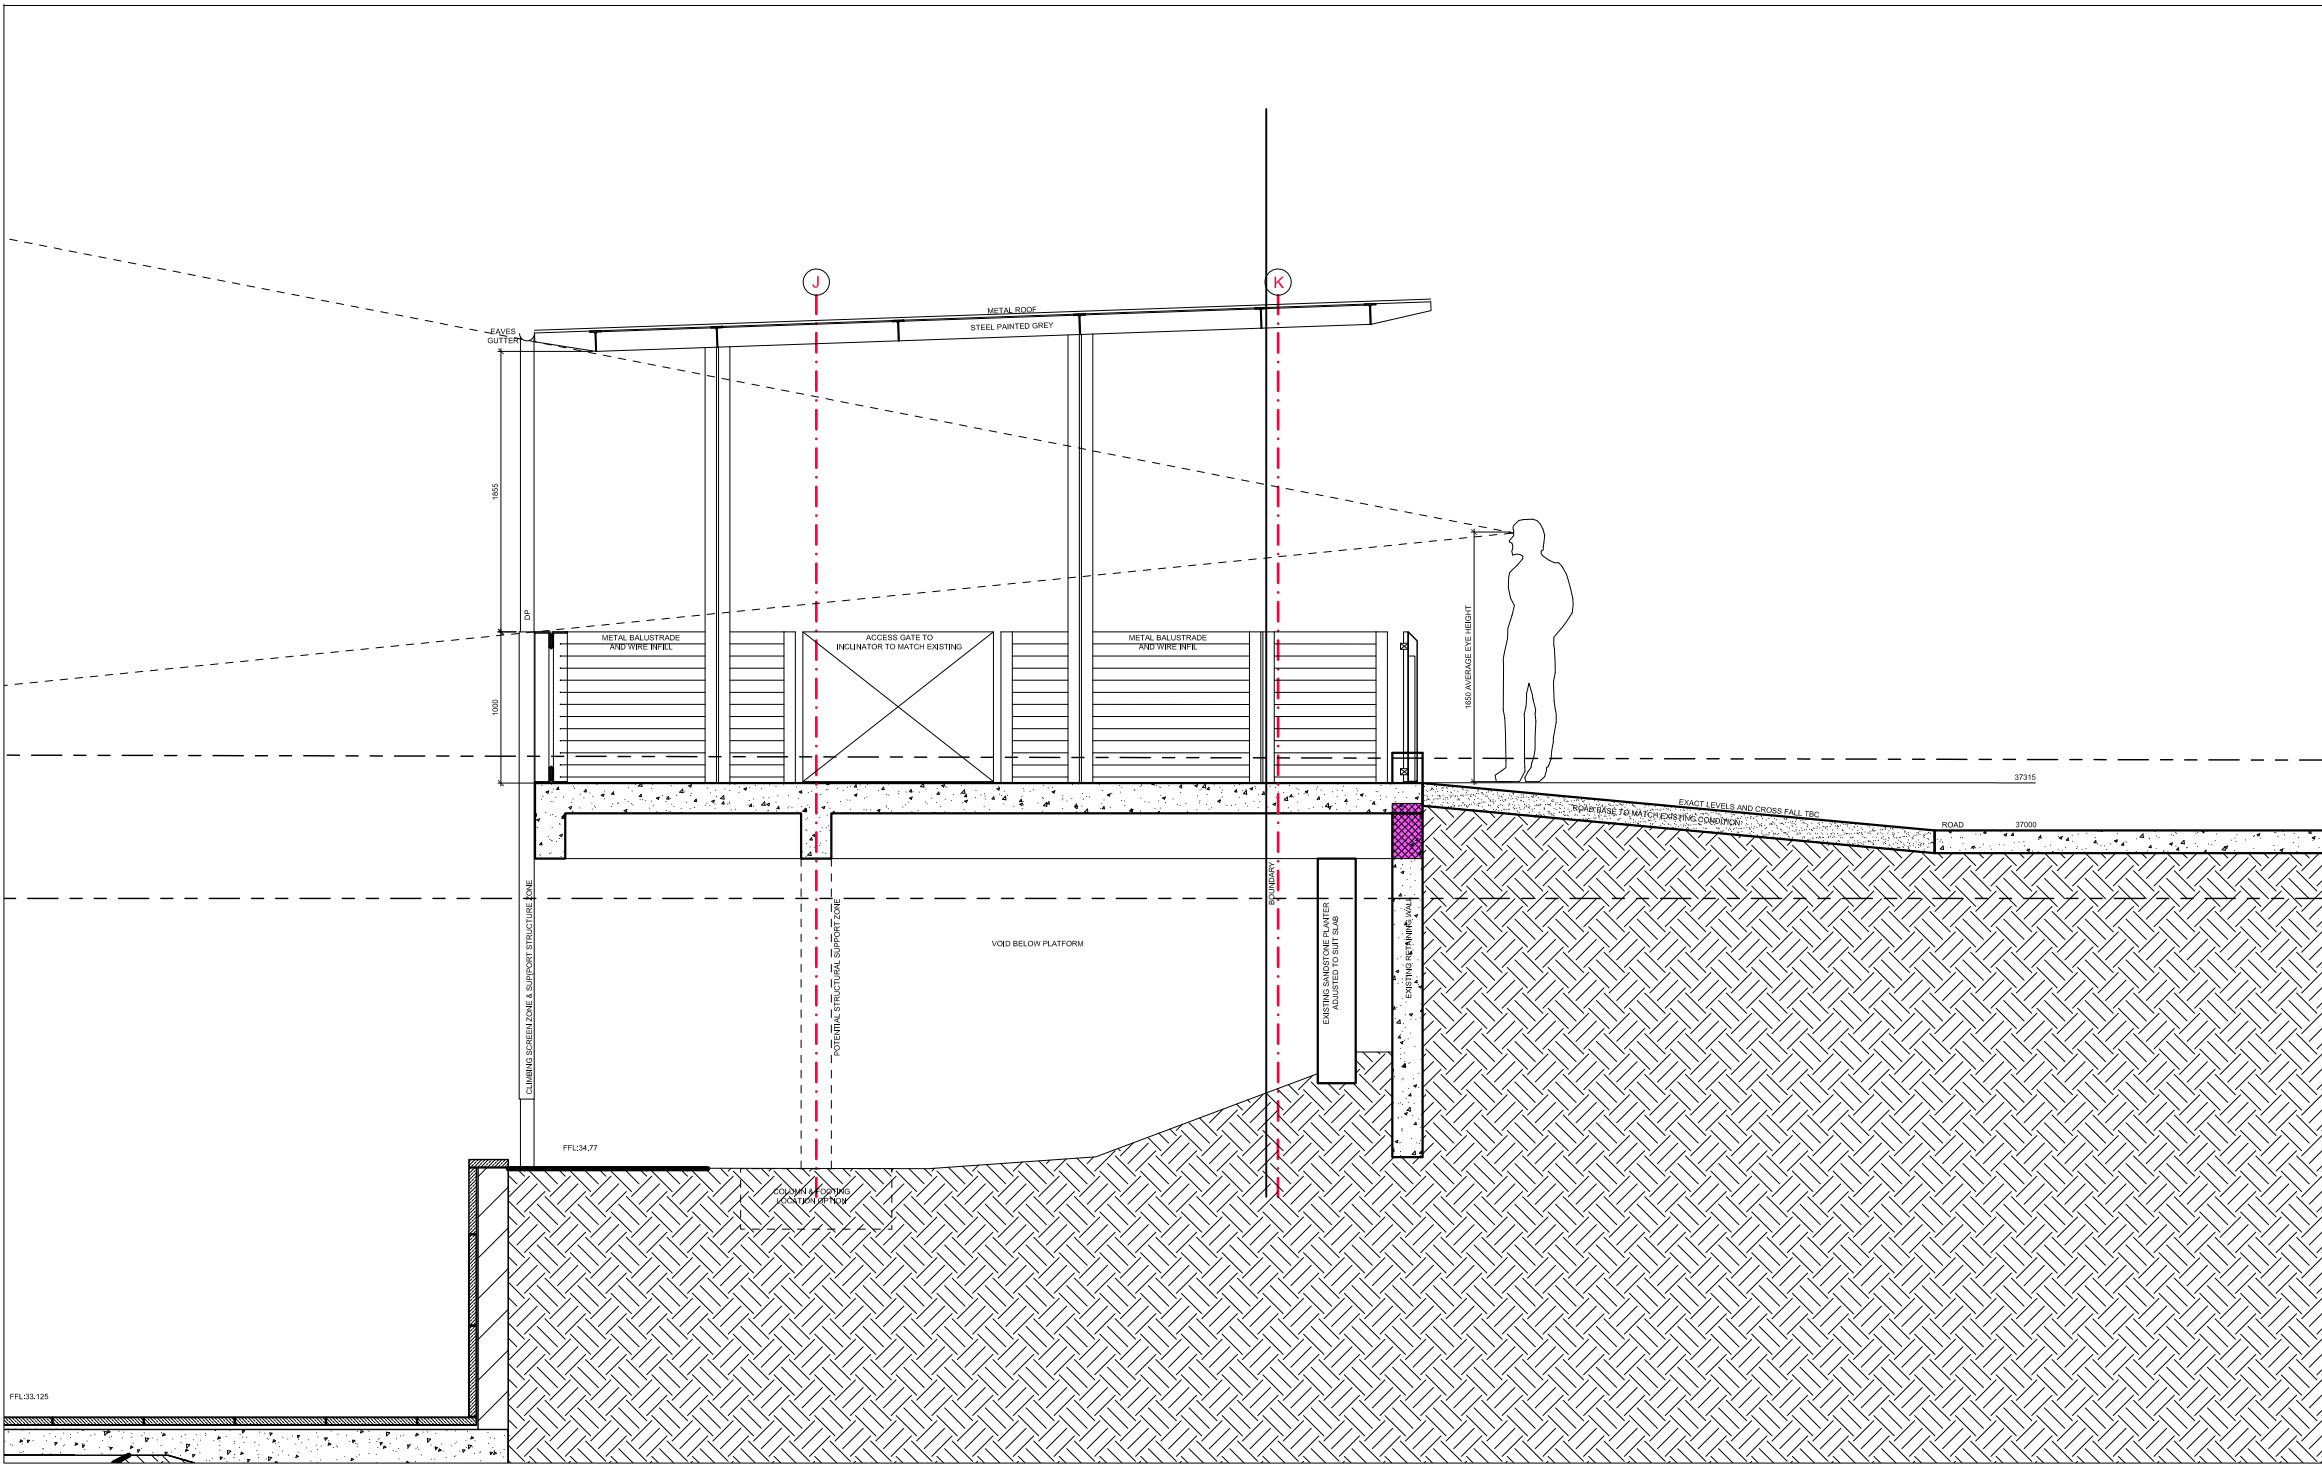

1 PLATFORM LONG SECTION
SCALE 1:50

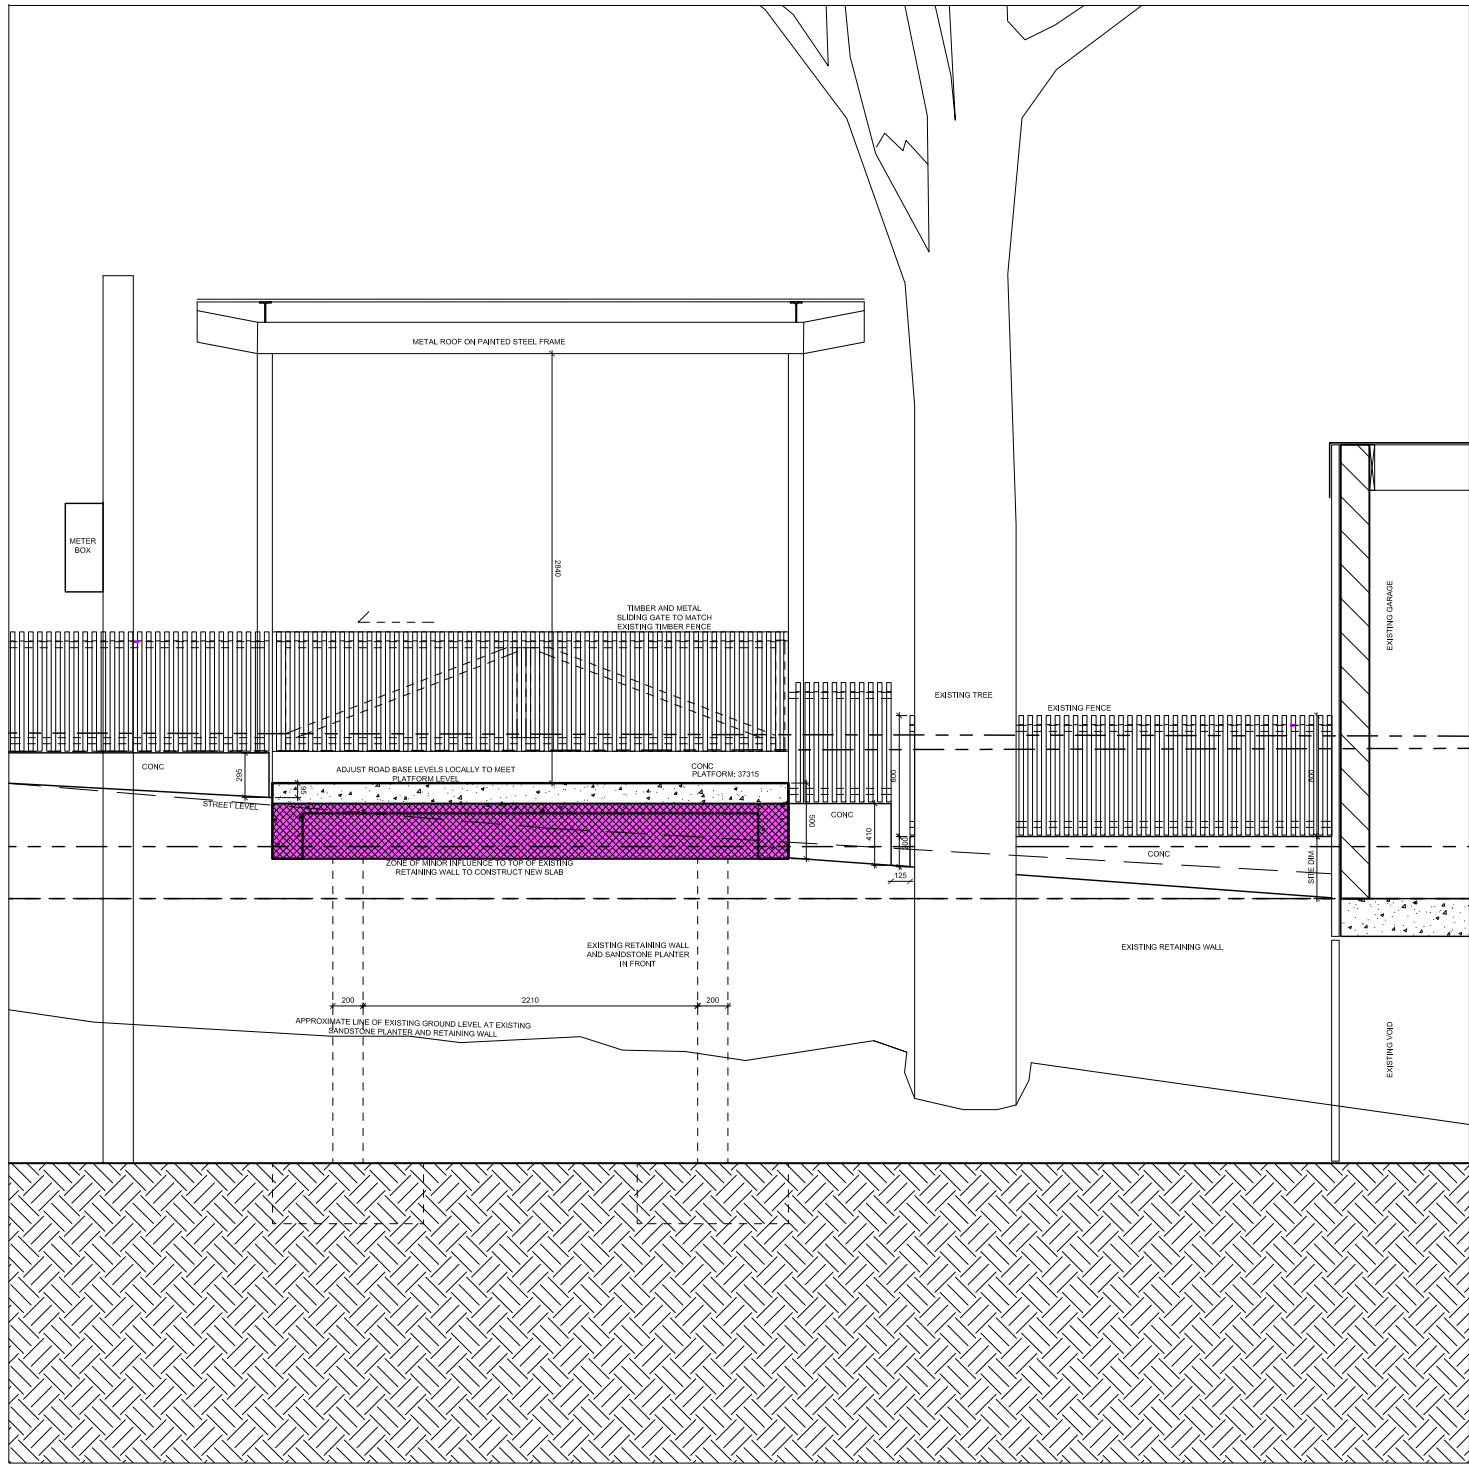

3 PLATFORM COURTYARD SECTION
SCALE 1:50

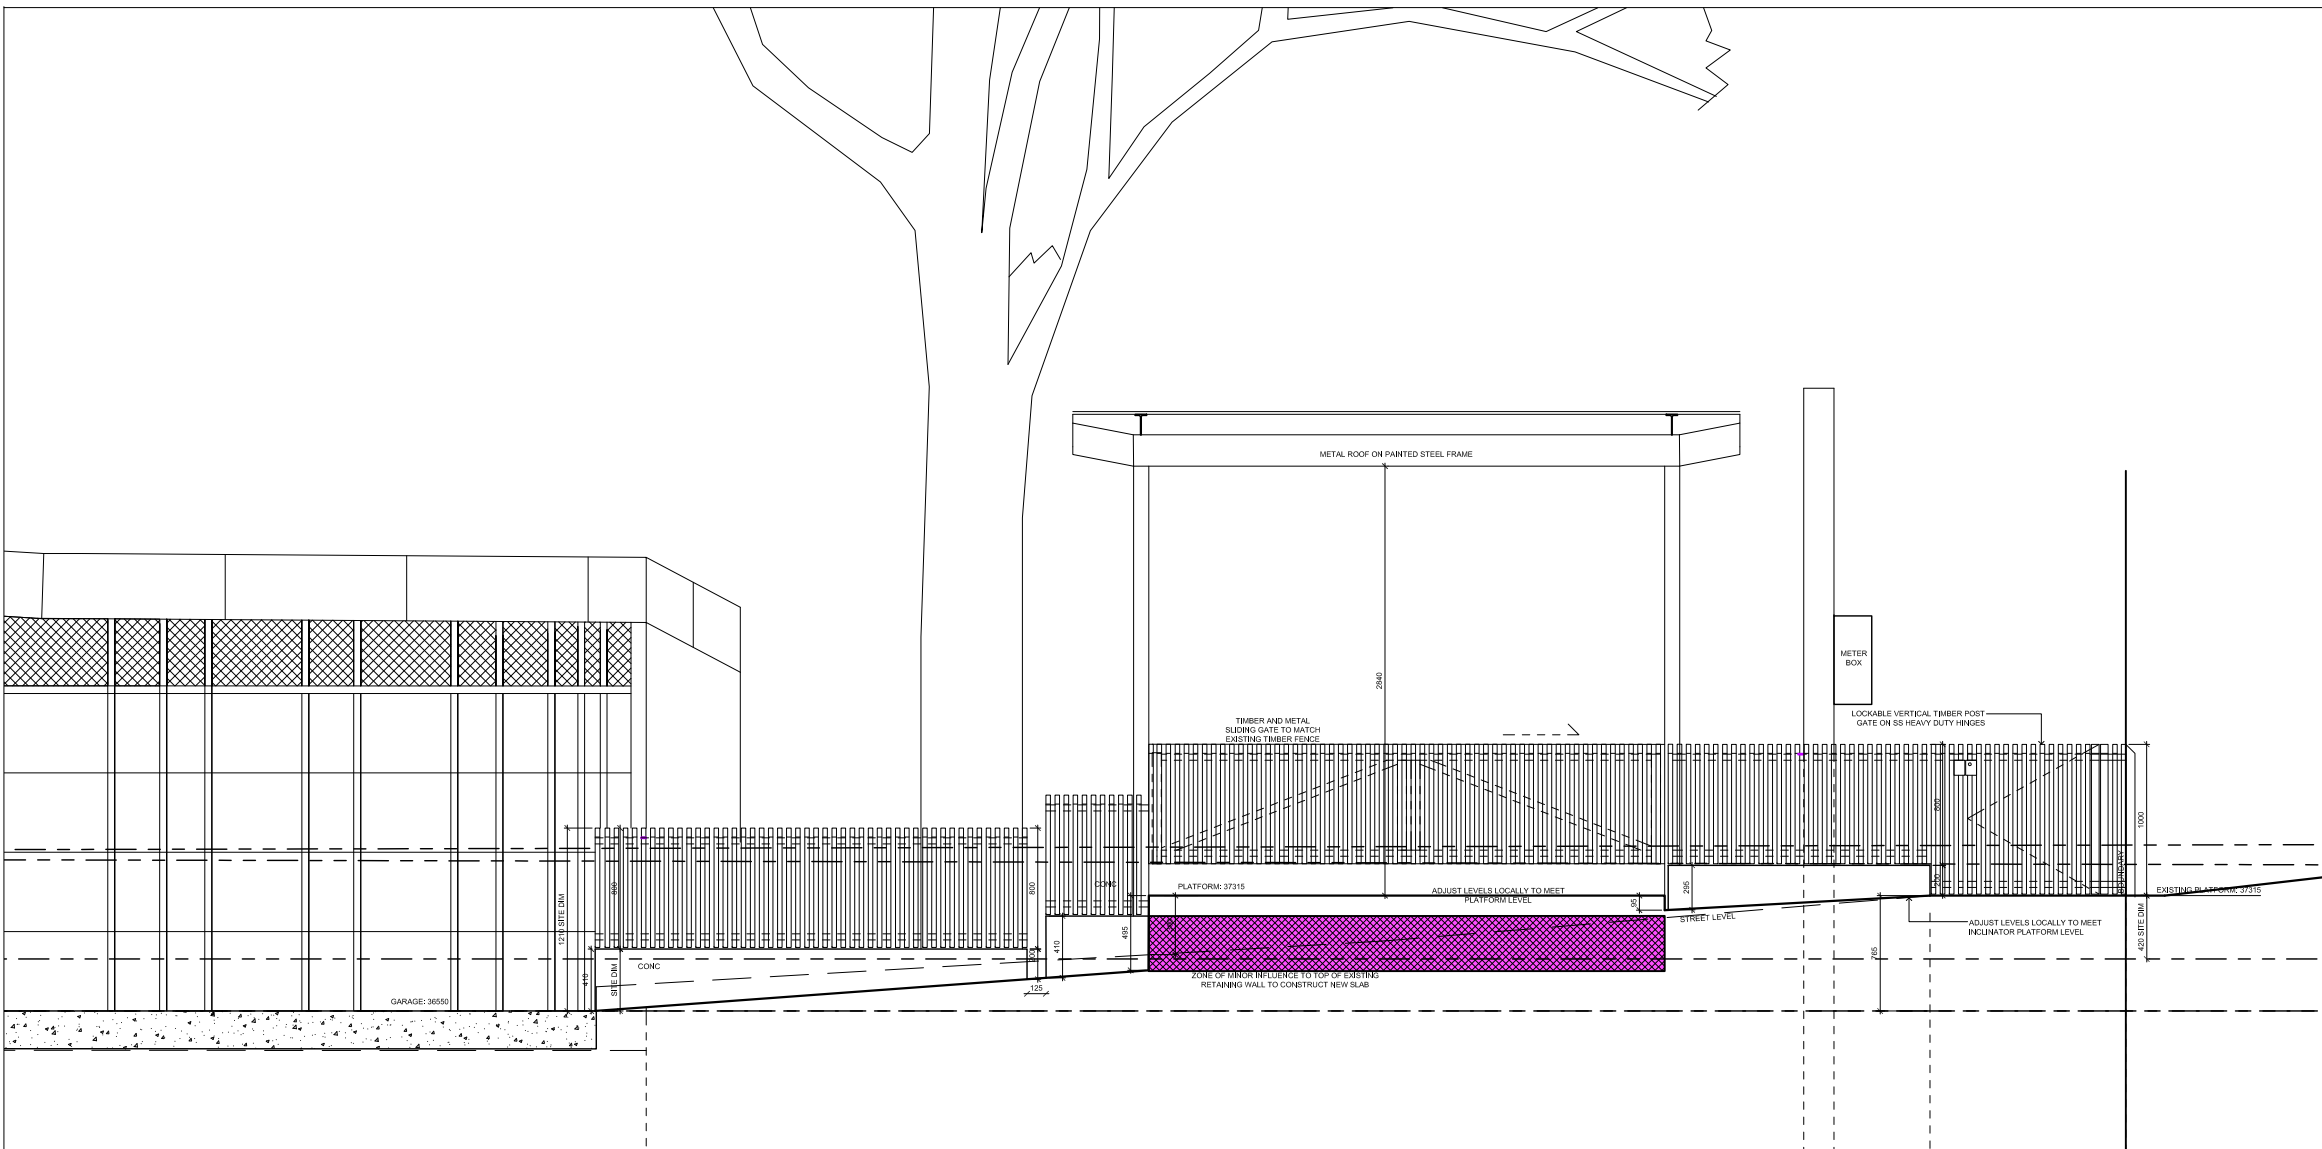

2 PLATFORM STREET ELEVATION
SCALE 1:50

GENERAL NOTES
DO NOT SCALE FROM THIS DRAWING
CONFIRM ALL DIMENSIONS AND SETOUTS ON SITE
PRIOR TO MANUFACTURE & INSTALLATION
ALL WORK IN ACCORDANCE WITH
RELEVANT AUSTRALIAN STANDARDS
TO BE READ IN CONJUNCTION WITH
ENGINEERS DOCUMENTS
LEGEND

10	01.09.2019	PINK HATCH ADDED
9	30.06.19	DA APPLICATION
8	01.06.19	RETAINING WALL ZONE OF INFLUENCE INCLUDED
7	30.07.18	ADDITIONAL SECTION INCLUDED
06	15/11/18	SALUSTRIDE INFILL ALTERED & ROOF RAISED 300mm
05	2/07/18	RETAINING WALL NOTE CLARIFIED
04	20.06.18	DEVELOPMENT APPLICATION
Rev	Date	Description
sydney	PO Box 01053, QVB Post Office Sydney 1230 802/32 York St, Sydney Nominated Architect: Gerard Reinmuth 6629 T 0 2 9 2 7 9 2 2 2 6 F 0 2 9 2 7 9 2 2 2 7	
hobart	181 Elizabeth St, Hobart 7000 Nominated Architect: Scott Balmforth 564 T 0 3 6 2 3 4 6 3 7 2 F 0 3 6 2 3 1 4 9 3 9	

Project:
159 RIVERVIEW ROAD
CLAREVILLE

Drawing Description:
DISABLED ACCESS
INCLINATOR THRESHOLD STRUCTURE
SECTIONS

Drawn by:	Checked by:	Date Plotted:
CR	CR	01/09/2019
Project No:	File No:	Scale:
04311	04311-4-04-02-01-PLATFORM.PLA	1:50@A2

DWG NO:	DA-02	REV NO: 10
---------	-------	------------

Drawing Status: DA APPLICATION